
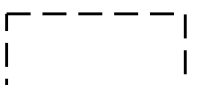
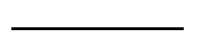
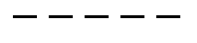
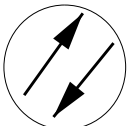

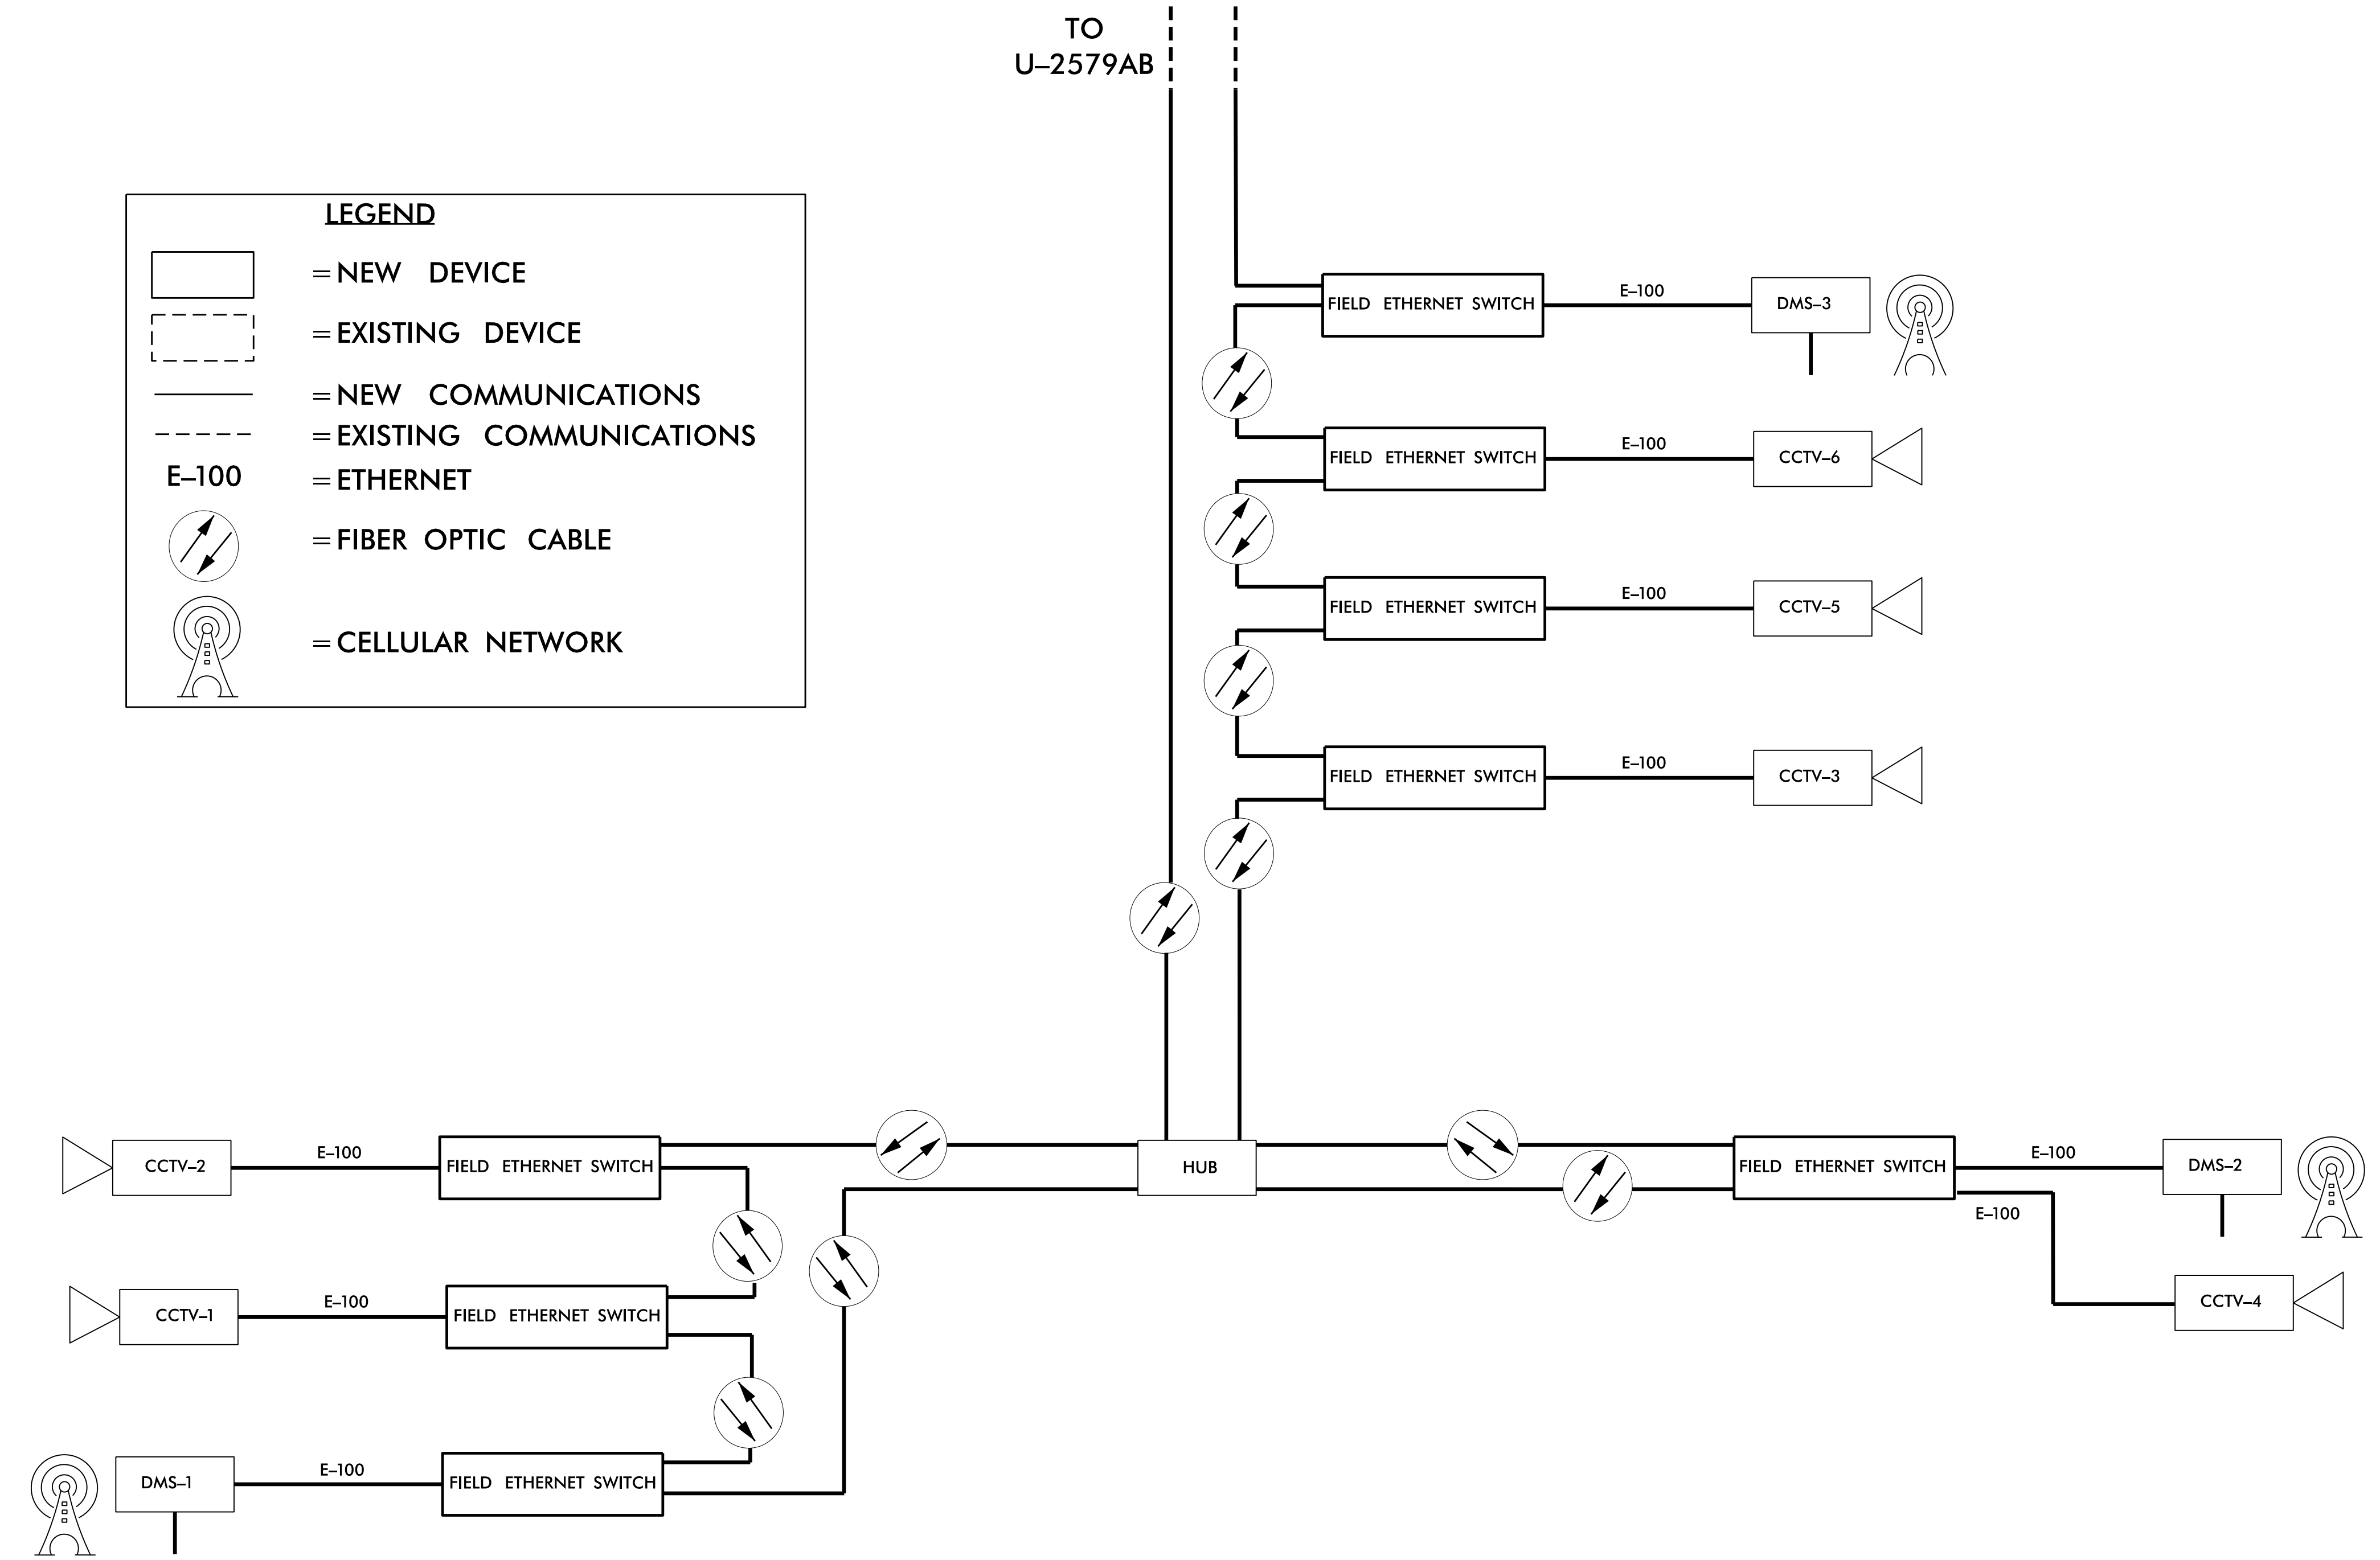


LEGEND

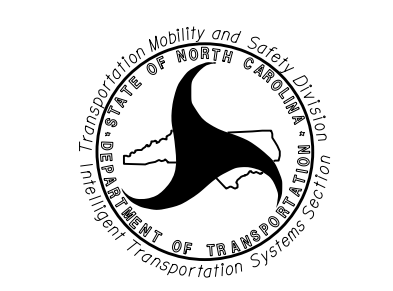
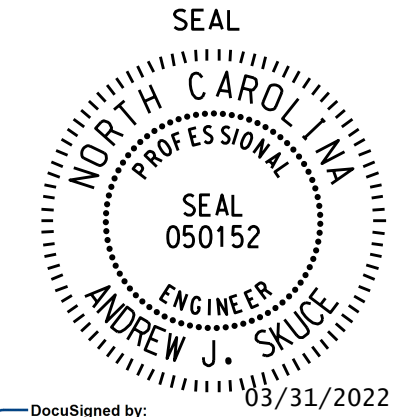
-  = NEW DEVICE
-  = EXISTING DEVICE
-  = NEW COMMUNICATIONS
-  = EXISTING COMMUNICATIONS
- E-100** = ETHERNET
-  = FIBER OPTIC CABLE
-  = CELLULAR NETWORK



NOTES

1. DEVICE NUMBERING IS FOR THE PURPOSES OF THIS PROJECT ONLY.
2. INSTALL DEPARTMENT SUPPLIED CELL MODEMS IN DMS CABINETS FOR BACKUP COMMUNICATIONS. ALLOW 8 WEEK LEAD TIME AFTER REQUESTING THE MODEMS FROM THE DEPARTMENT.

DOCUMENT NOT CONSIDERED FINAL UNLESS ALL SIGNATURES COMPLETED

 Prepared in the Offices of: 750 N. Greenfield Pkwy., Garner, NC 27529	DEVICE CONNECTION DIAGRAM		 SEAL 050152 ANDREW J. SKUCE ENGINEER 03/31/2022
	DIVISION 09 FORSYTH CO., WINSTON-SALEM PLAN DATE: MARCH 2022 REVIEWED BY: A. SKUCE PREPARED BY: J. WALDEN REVIEWED BY:		
	REVISIONS	INIT.	DATE
DocuSigned by: Andrew J. Skuce			DATE