




NOTES

- OBTAIN FINAL CCTV LOCATION APPROVAL FROM THE INCIDENT MANAGEMENT ENGINEER (336-315-7080) BEFORE INITIATING ANY WORK AT THIS LOCATION.

DRAWING 1

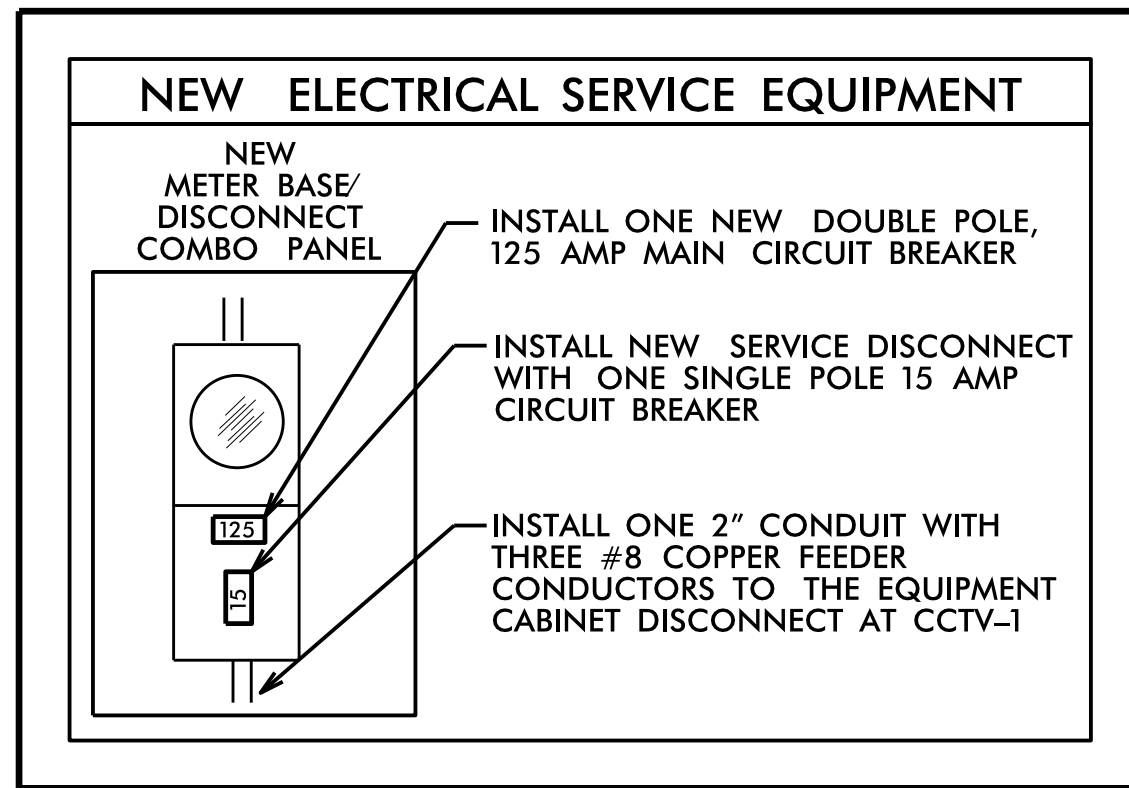

DRAWING 2

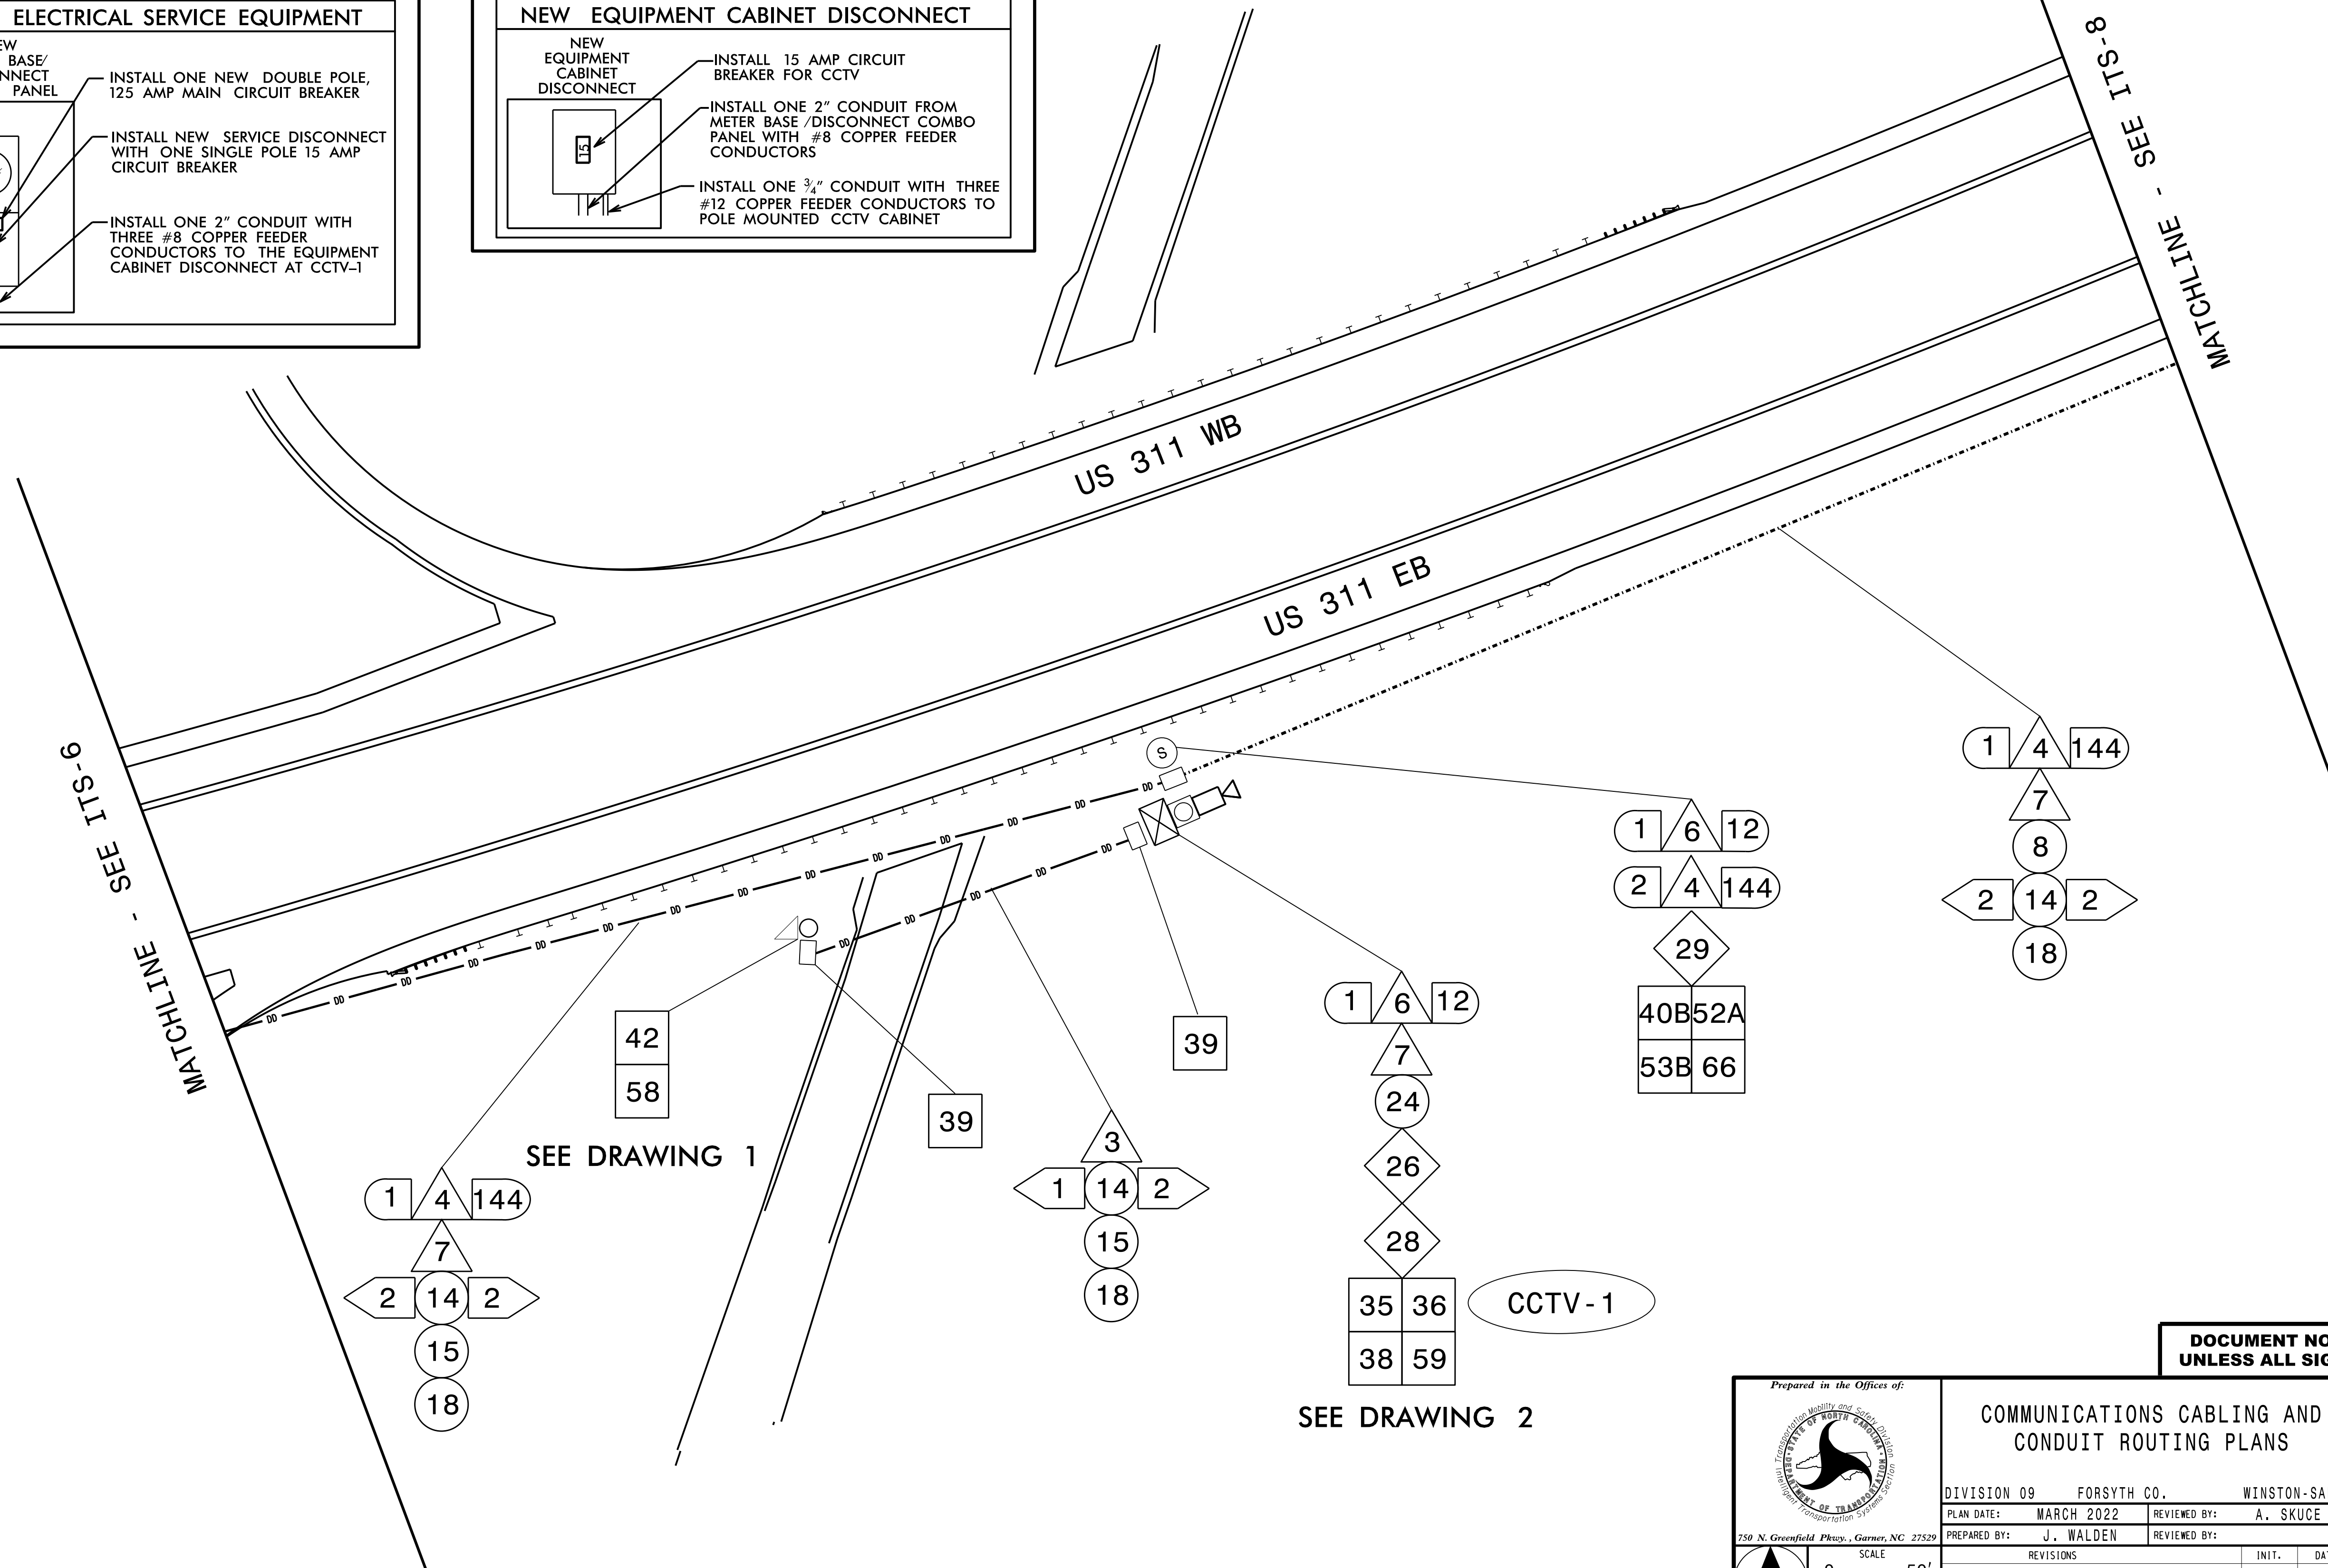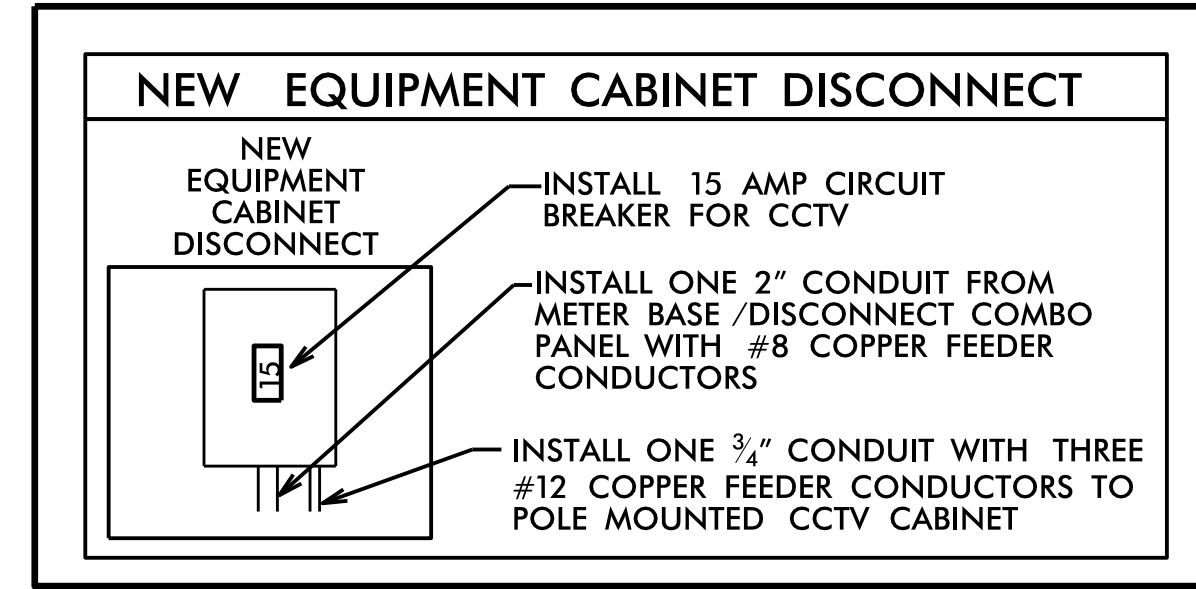

SEE DRAWING 1

SEE DRAWING 2

DOCUMENT NOT CONSIDERED FINAL UNLESS ALL SIGNATURES COMPLETED

	<p>COMMUNICATIONS CABLING AND CONDUIT ROUTING PLANS</p>	
	<p>DIVISION 09 FORSYTH CO. WINSTON-SALEM</p>	<p>SEAL 050152 ENGINEER ANDREW J. SKUCE</p>
<p>750 N. Greenfield Pkwy., Garner, NC 27529</p>	<p>PLAN DATE: MARCH 2022</p>	<p>REVIEWED BY: A. SKUCE</p>
<p>SCALE 0 50' 1" = 50'</p>	<p>PREPARED BY: J. WALDEN</p>	<p>REVIEWED BY:</p>
<p>REVISIONS</p>	<p>INIT.</p>	<p>DATE</p>
<p>DocuSigned by: Andrew J. Skuce</p>	<p>03/31/2022</p>	<p>DATE</p>