

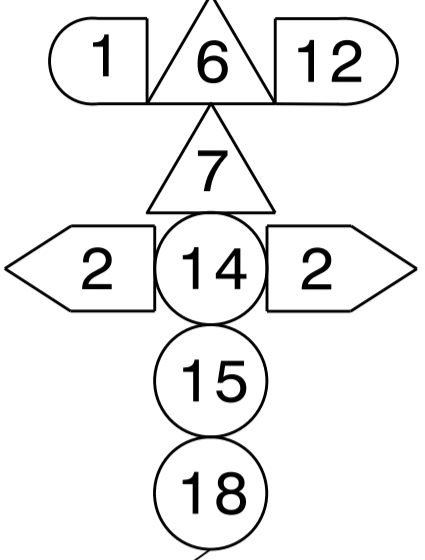
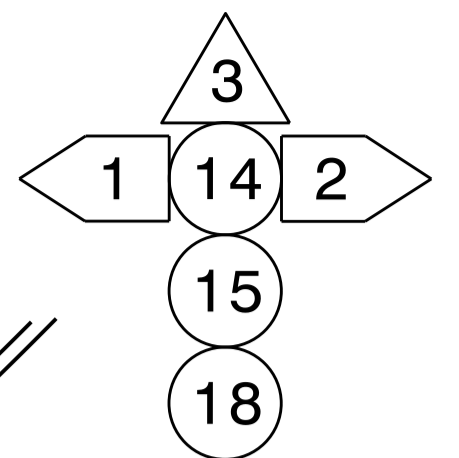



SEE DRAWING 1

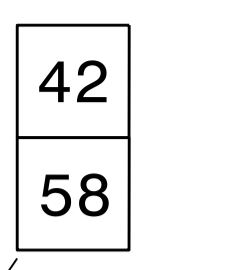

DRAWING 1

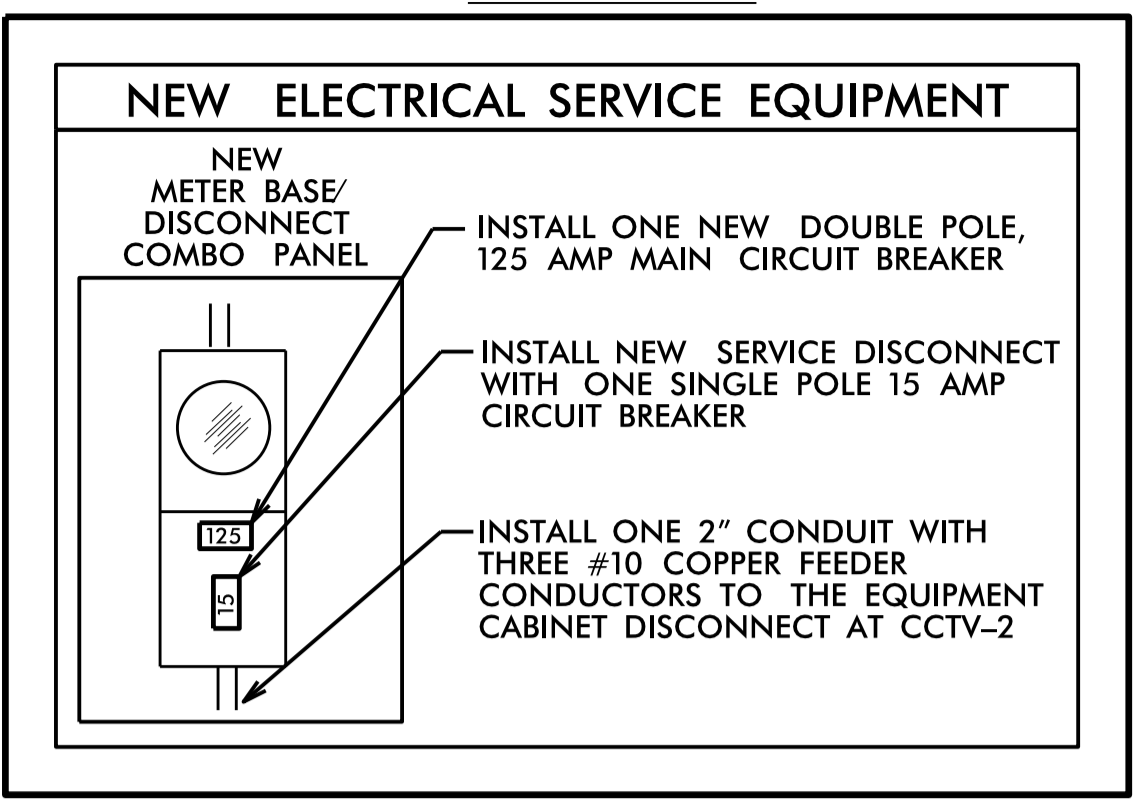

DRAWING 2






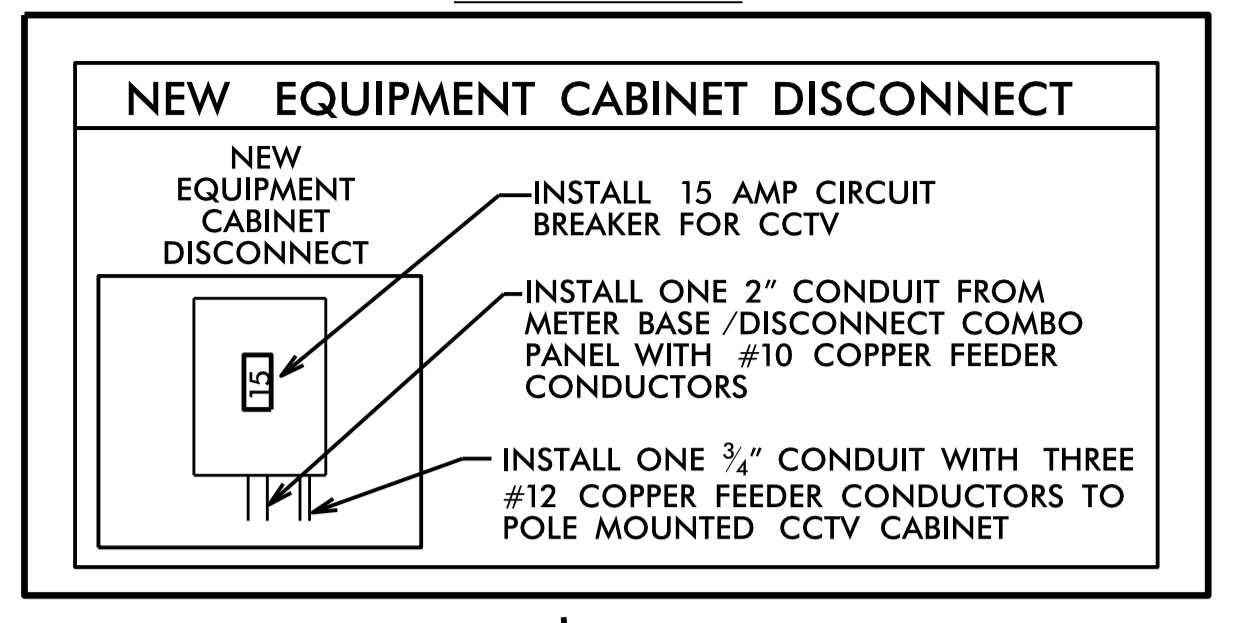


SEE DRAWING 2

CCTV-2

MATCHLINE - SEE ITS-9


MATCHLINE - SEE ITS-11

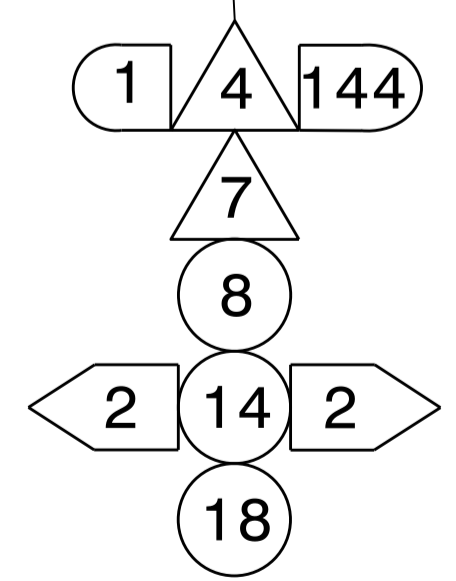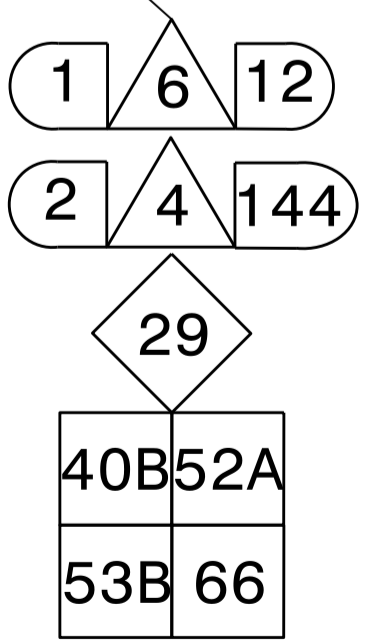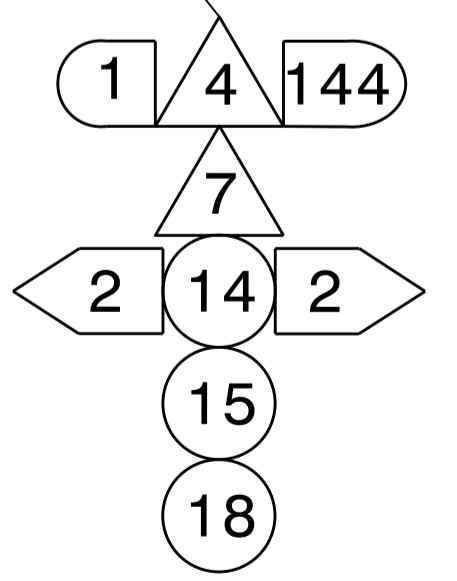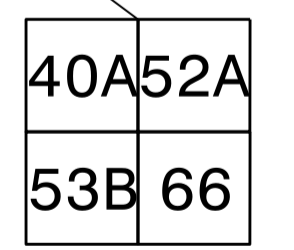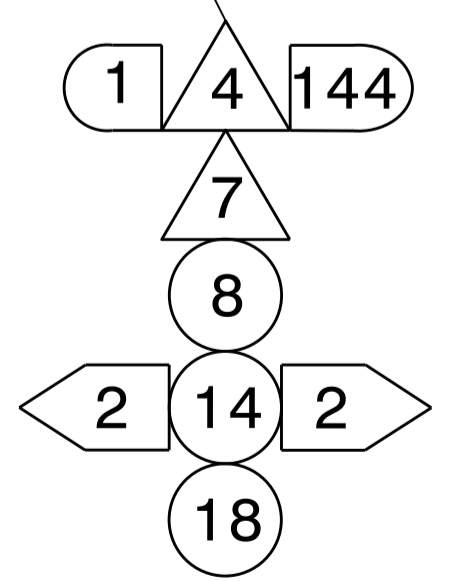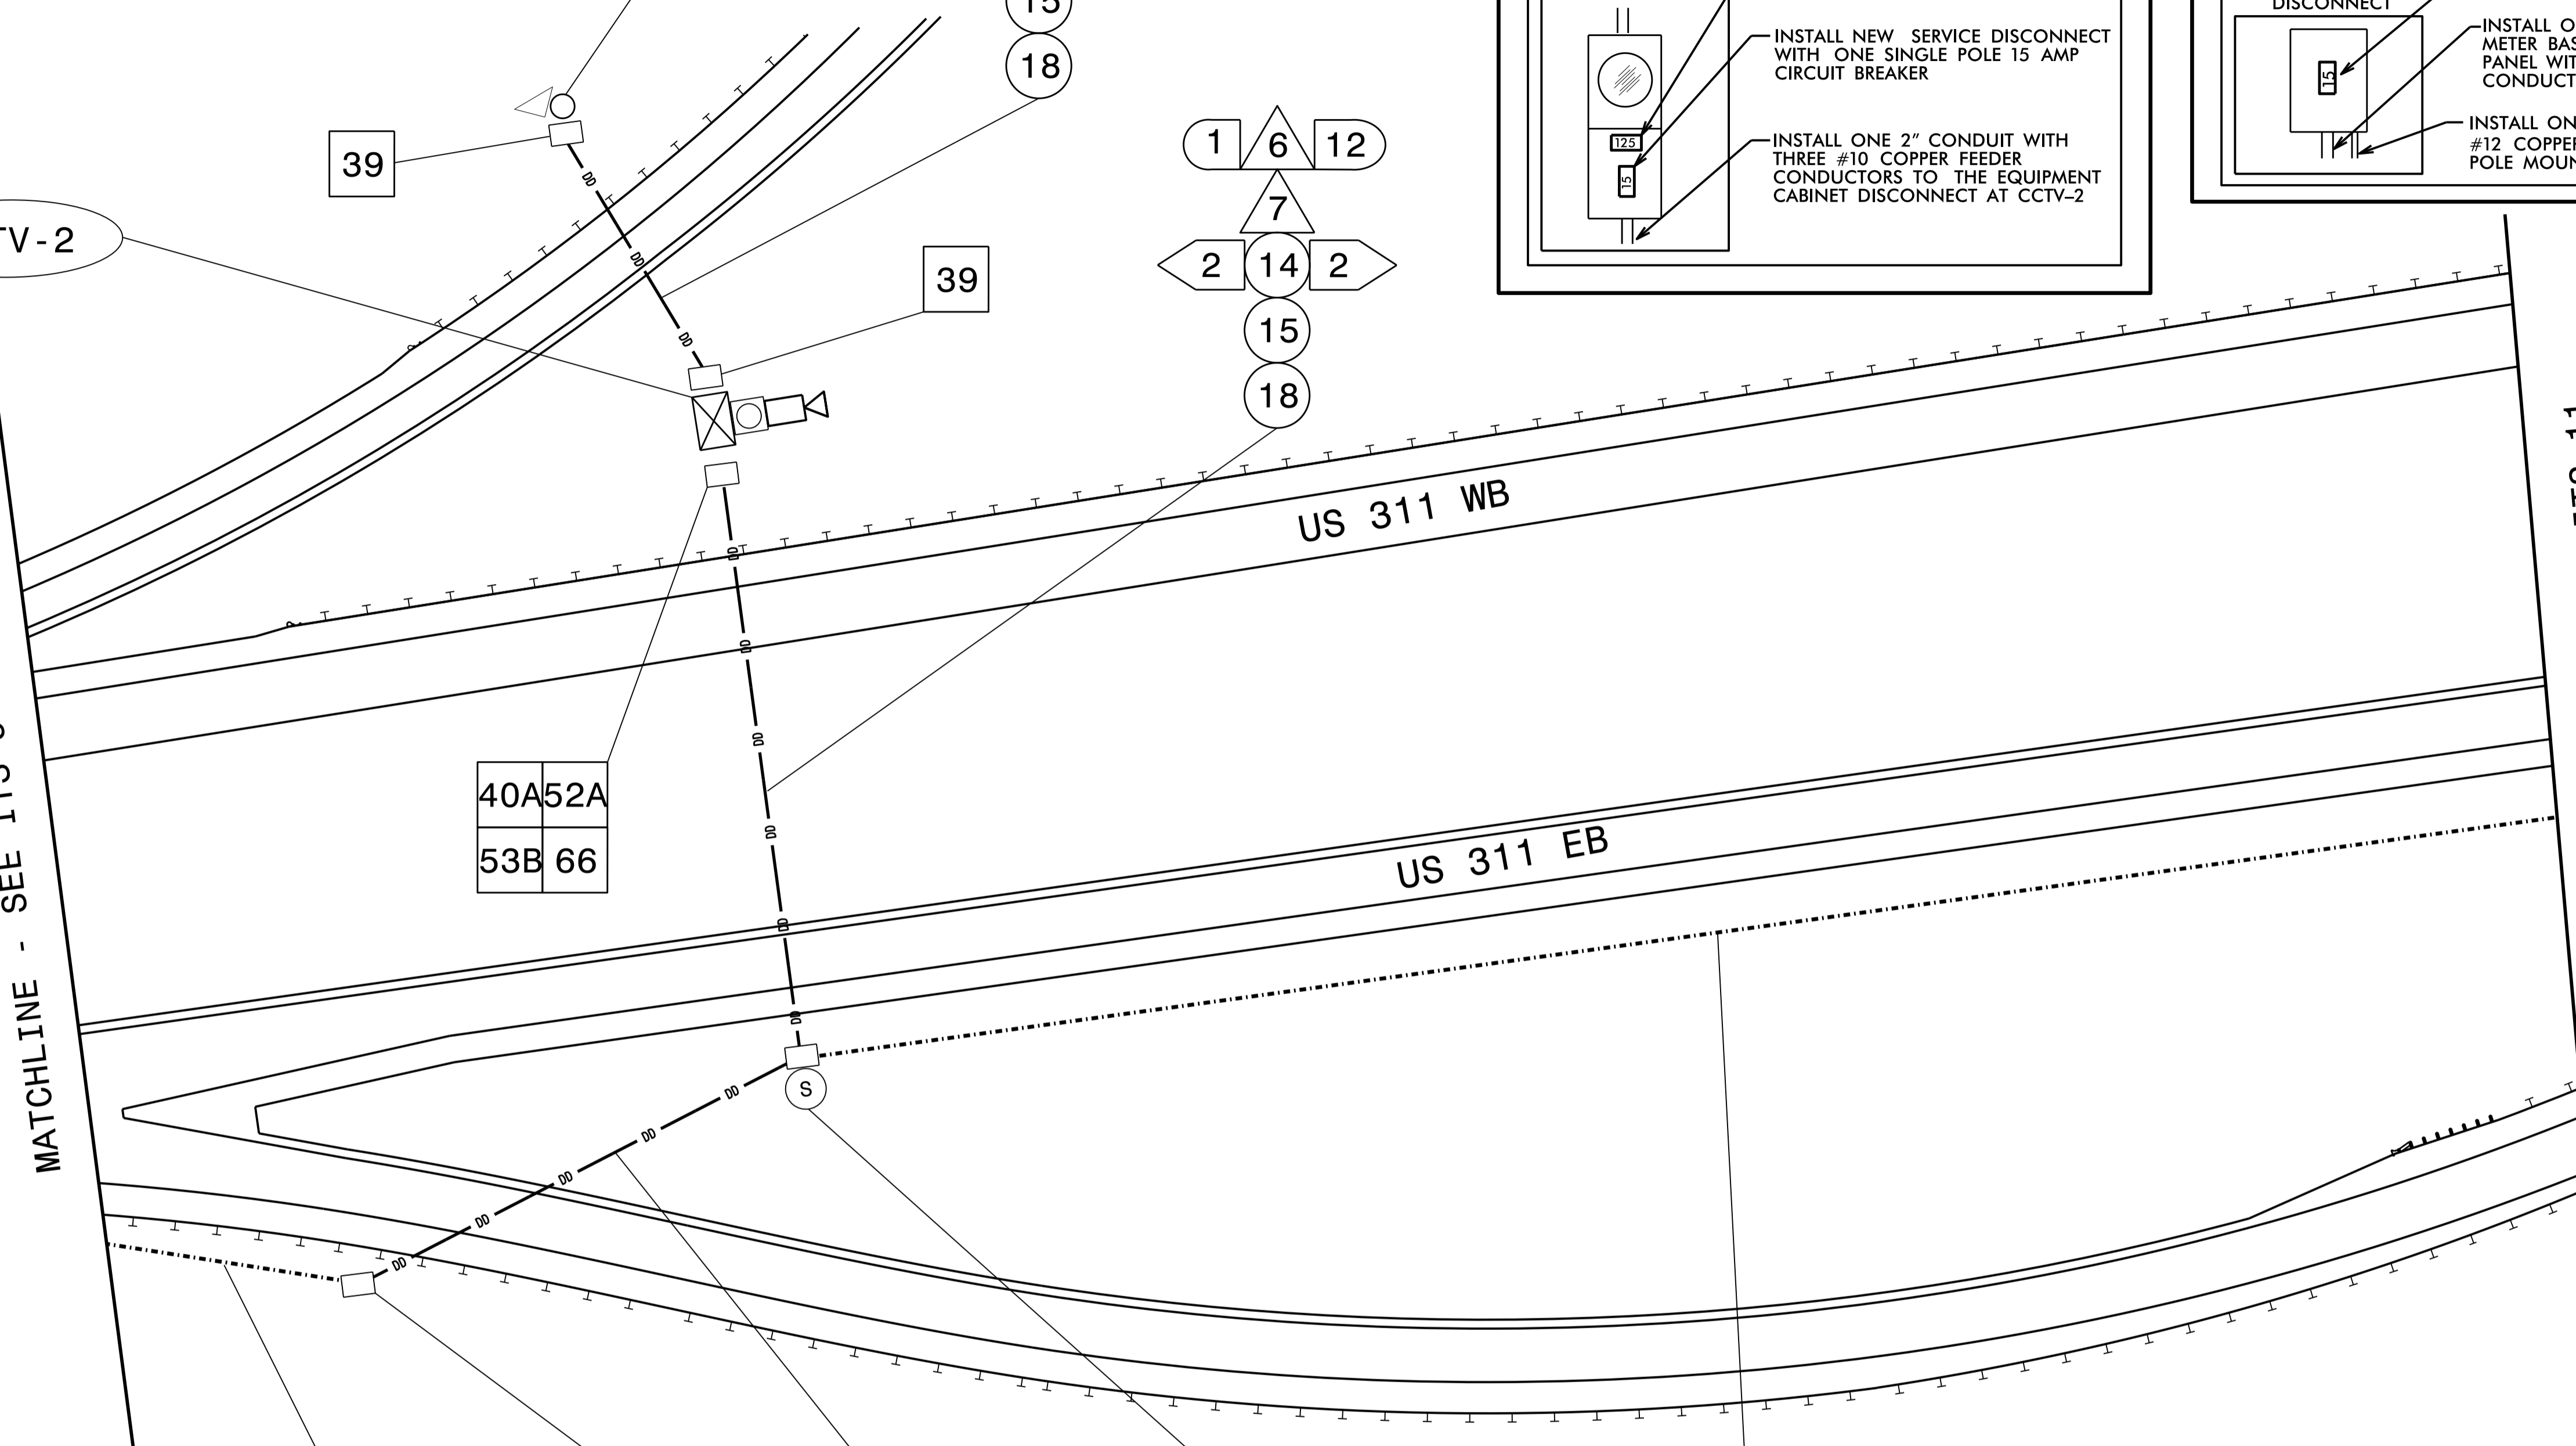

NOTES

- OBTAIN FINAL CCTV LOCATION APPROVAL FROM THE INCIDENT MANAGEMENT ENGINEER (336-315-7080) BEFORE INITIATING ANY WORK AT THIS LOCATION.

DOCUMENT NOT CONSIDERED FINAL UNLESS ALL SIGNATURES COMPLETED

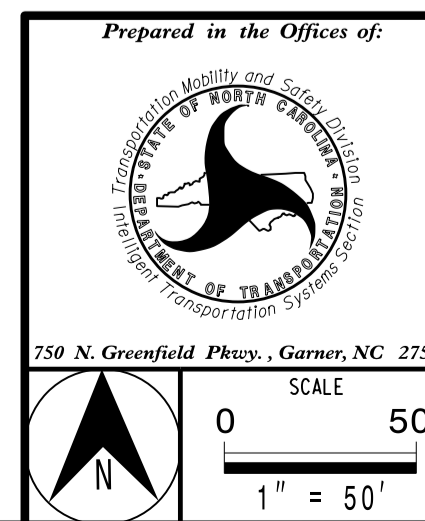

COMMUNICATIONS CABLING AND CONDUIT ROUTING PLANS		DIVISION 09 FORSYTH CO. WINSTON-SALEM	
PLAN DATE: MARCH 2022	REVIEWED BY: A. SKUCE	PREPARED BY: J. WALDEN	REVIEWED BY:
REVISIONS	INIT.	DATE	

