

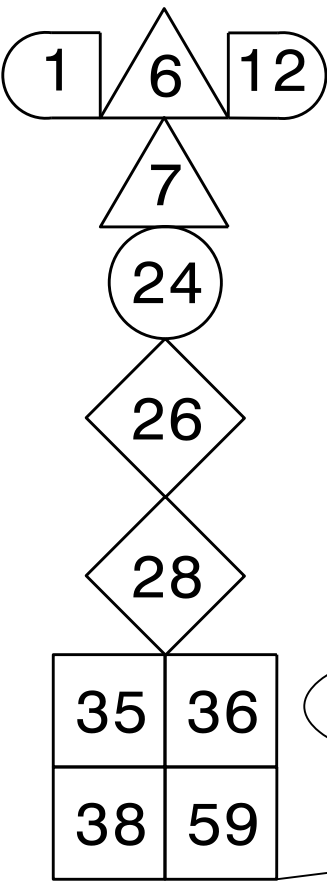
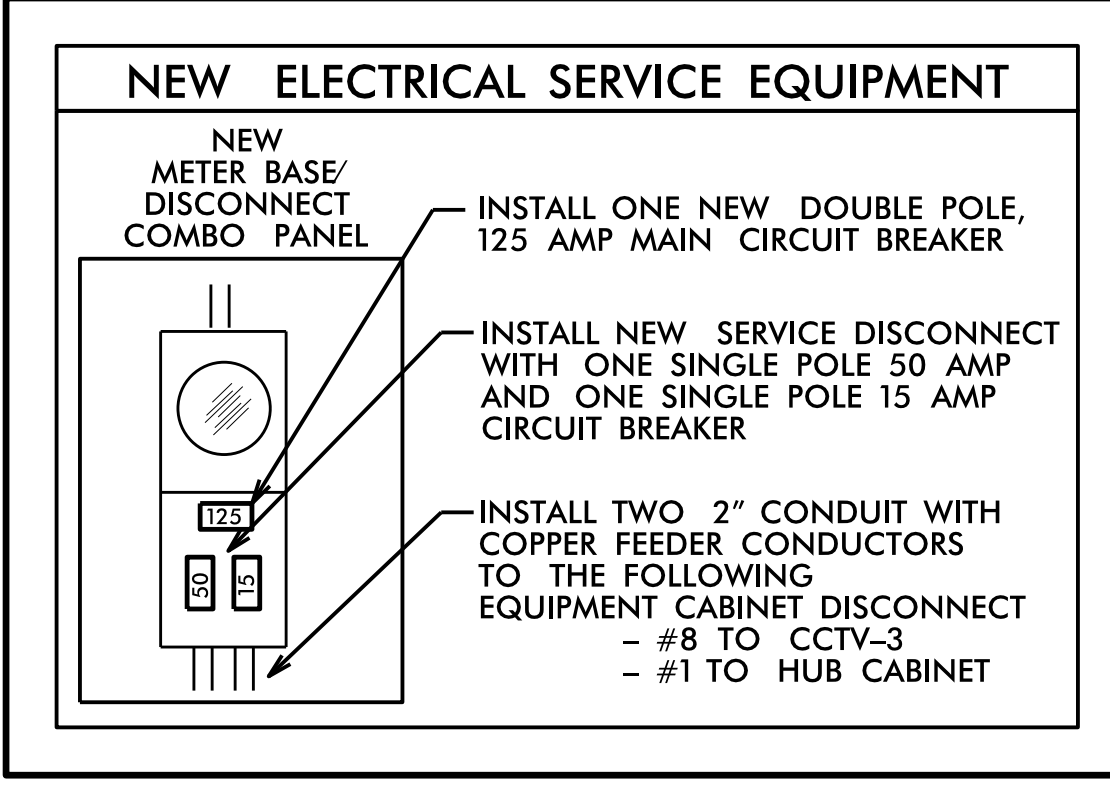
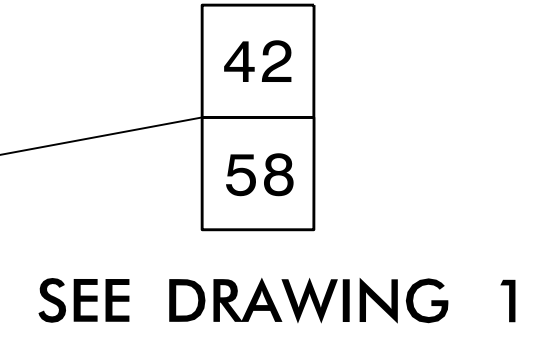


DRAWING 1

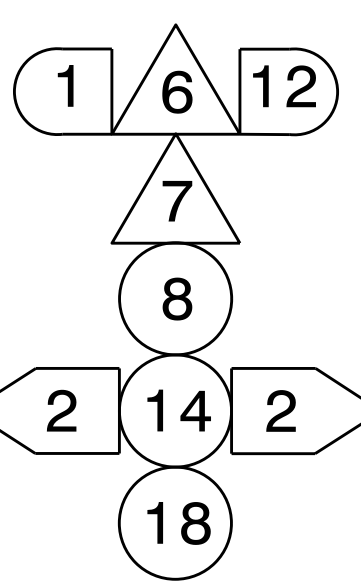


SEE DRAWING 2

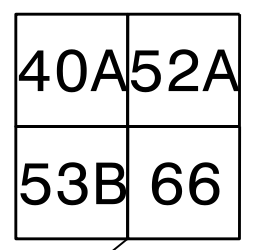


MATCHLINE - SEE ITS-10

MATCHLINE - SEE ITS-20

MATCHLINE - SEE ITS-12

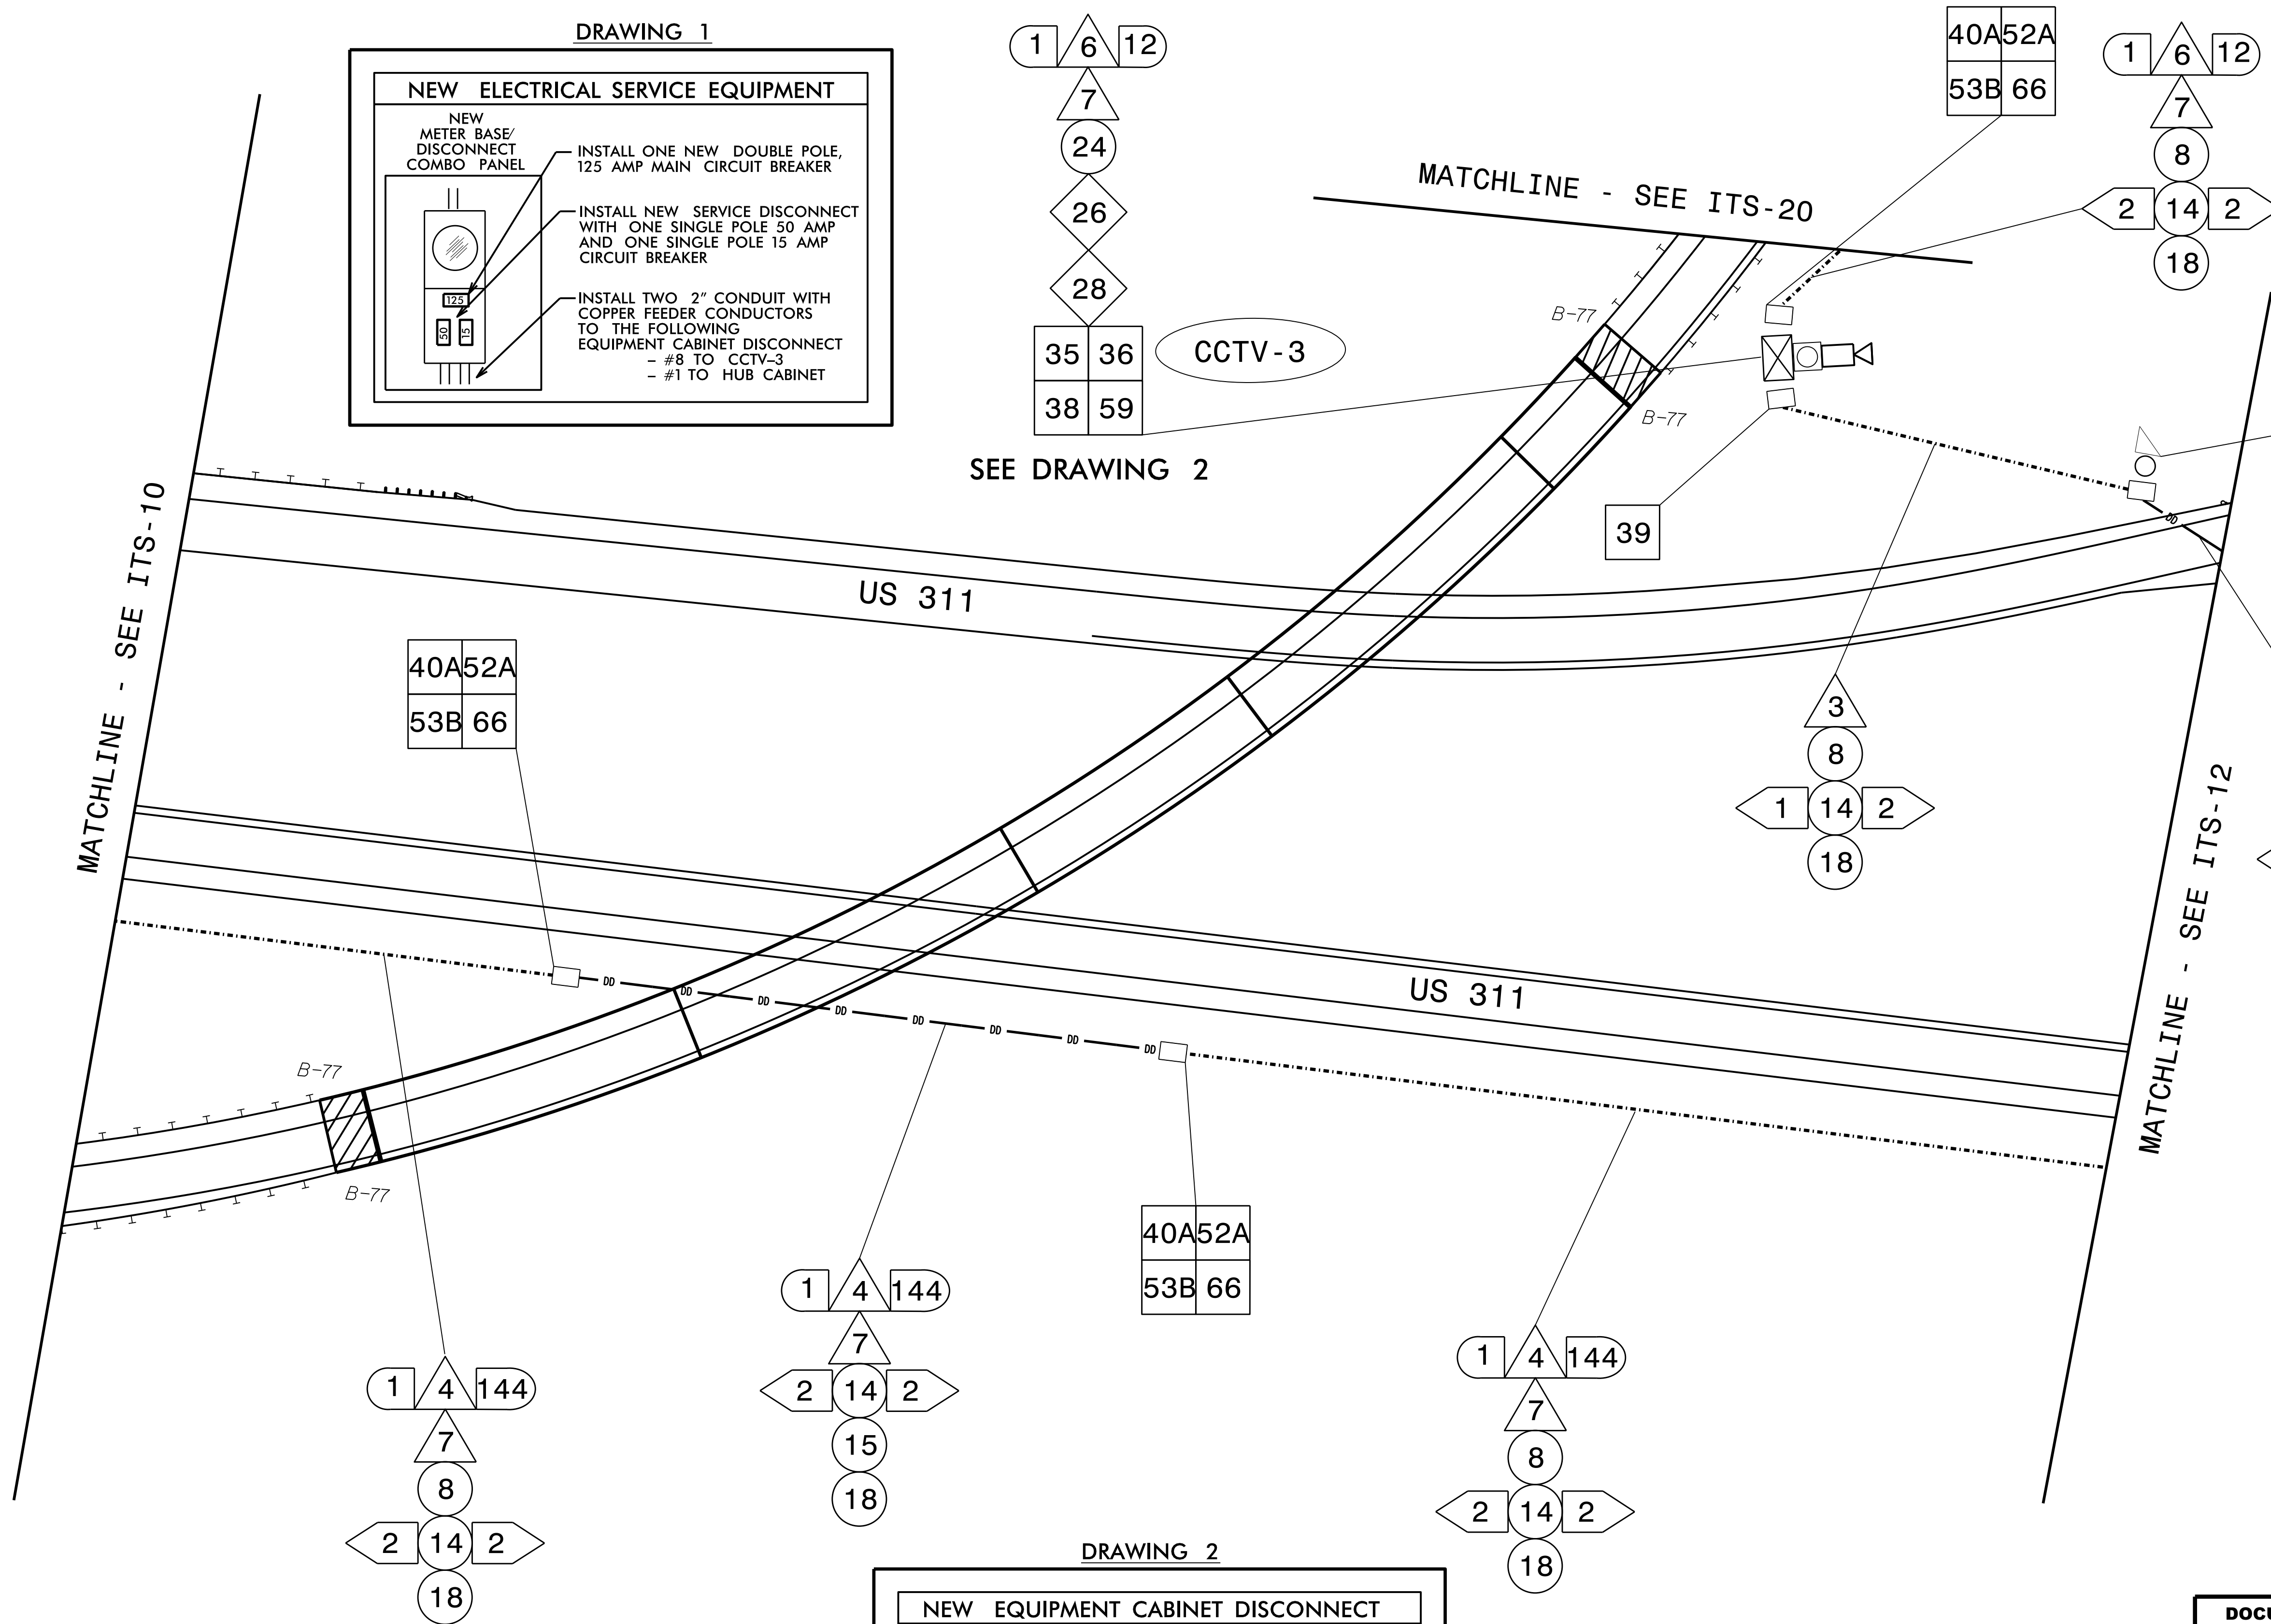


DRAWING 2

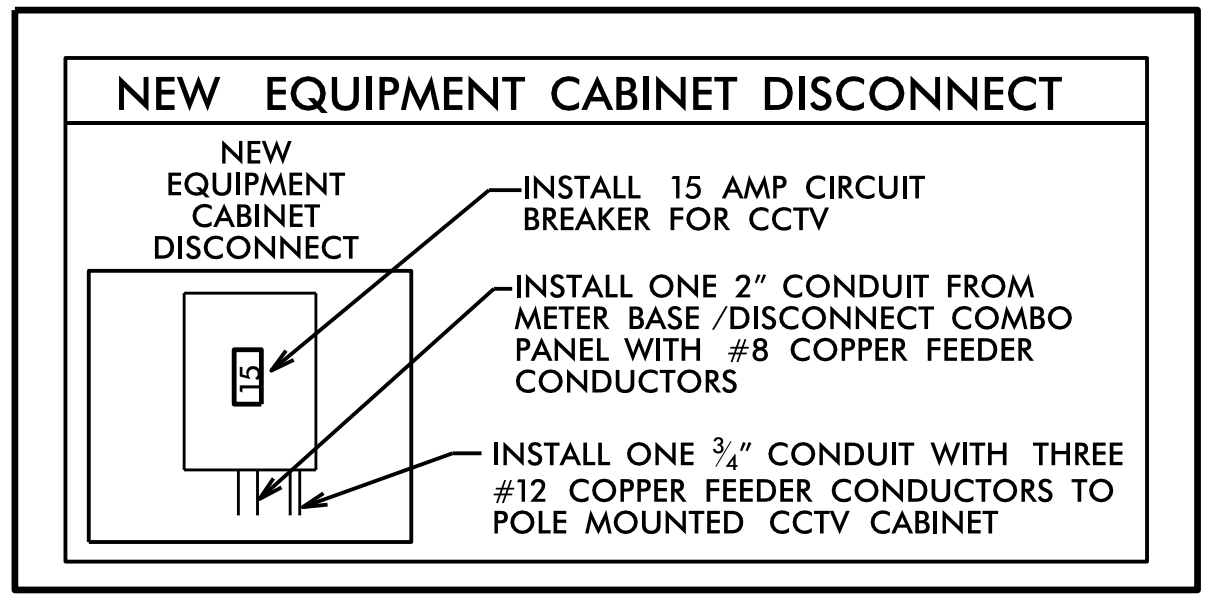

**NOTES**

- OBTAIN FINAL CCTV LOCATION APPROVAL FROM THE INCIDENT MANAGEMENT ENGINEER (336-315-7080) BEFORE INITIATING ANY WORK AT THIS LOCATION.

DOCUMENT NOT CONSIDERED FINAL UNLESS ALL SIGNATURES COMPLETED

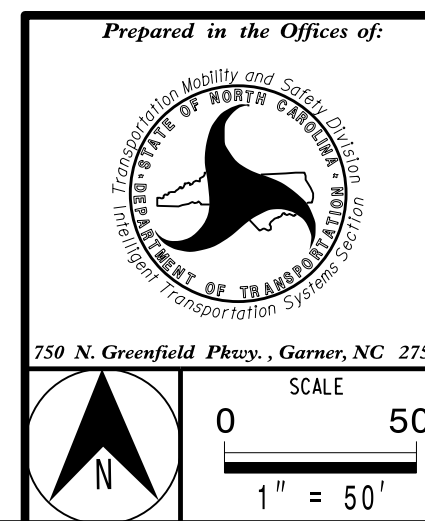

COMMUNICATIONS CABLING AND CONDUIT ROUTING PLANS		SEAL	
DIVISION 09	FORSYTH CO.	WINSTON-SALEM	
PLAN DATE: MARCH 2022	PREPARED BY: J. WALDEN	REVIEWED BY: A. SKUCE	DATE: 03/31/2022
REVISIONS	INIT.	DATE	

