
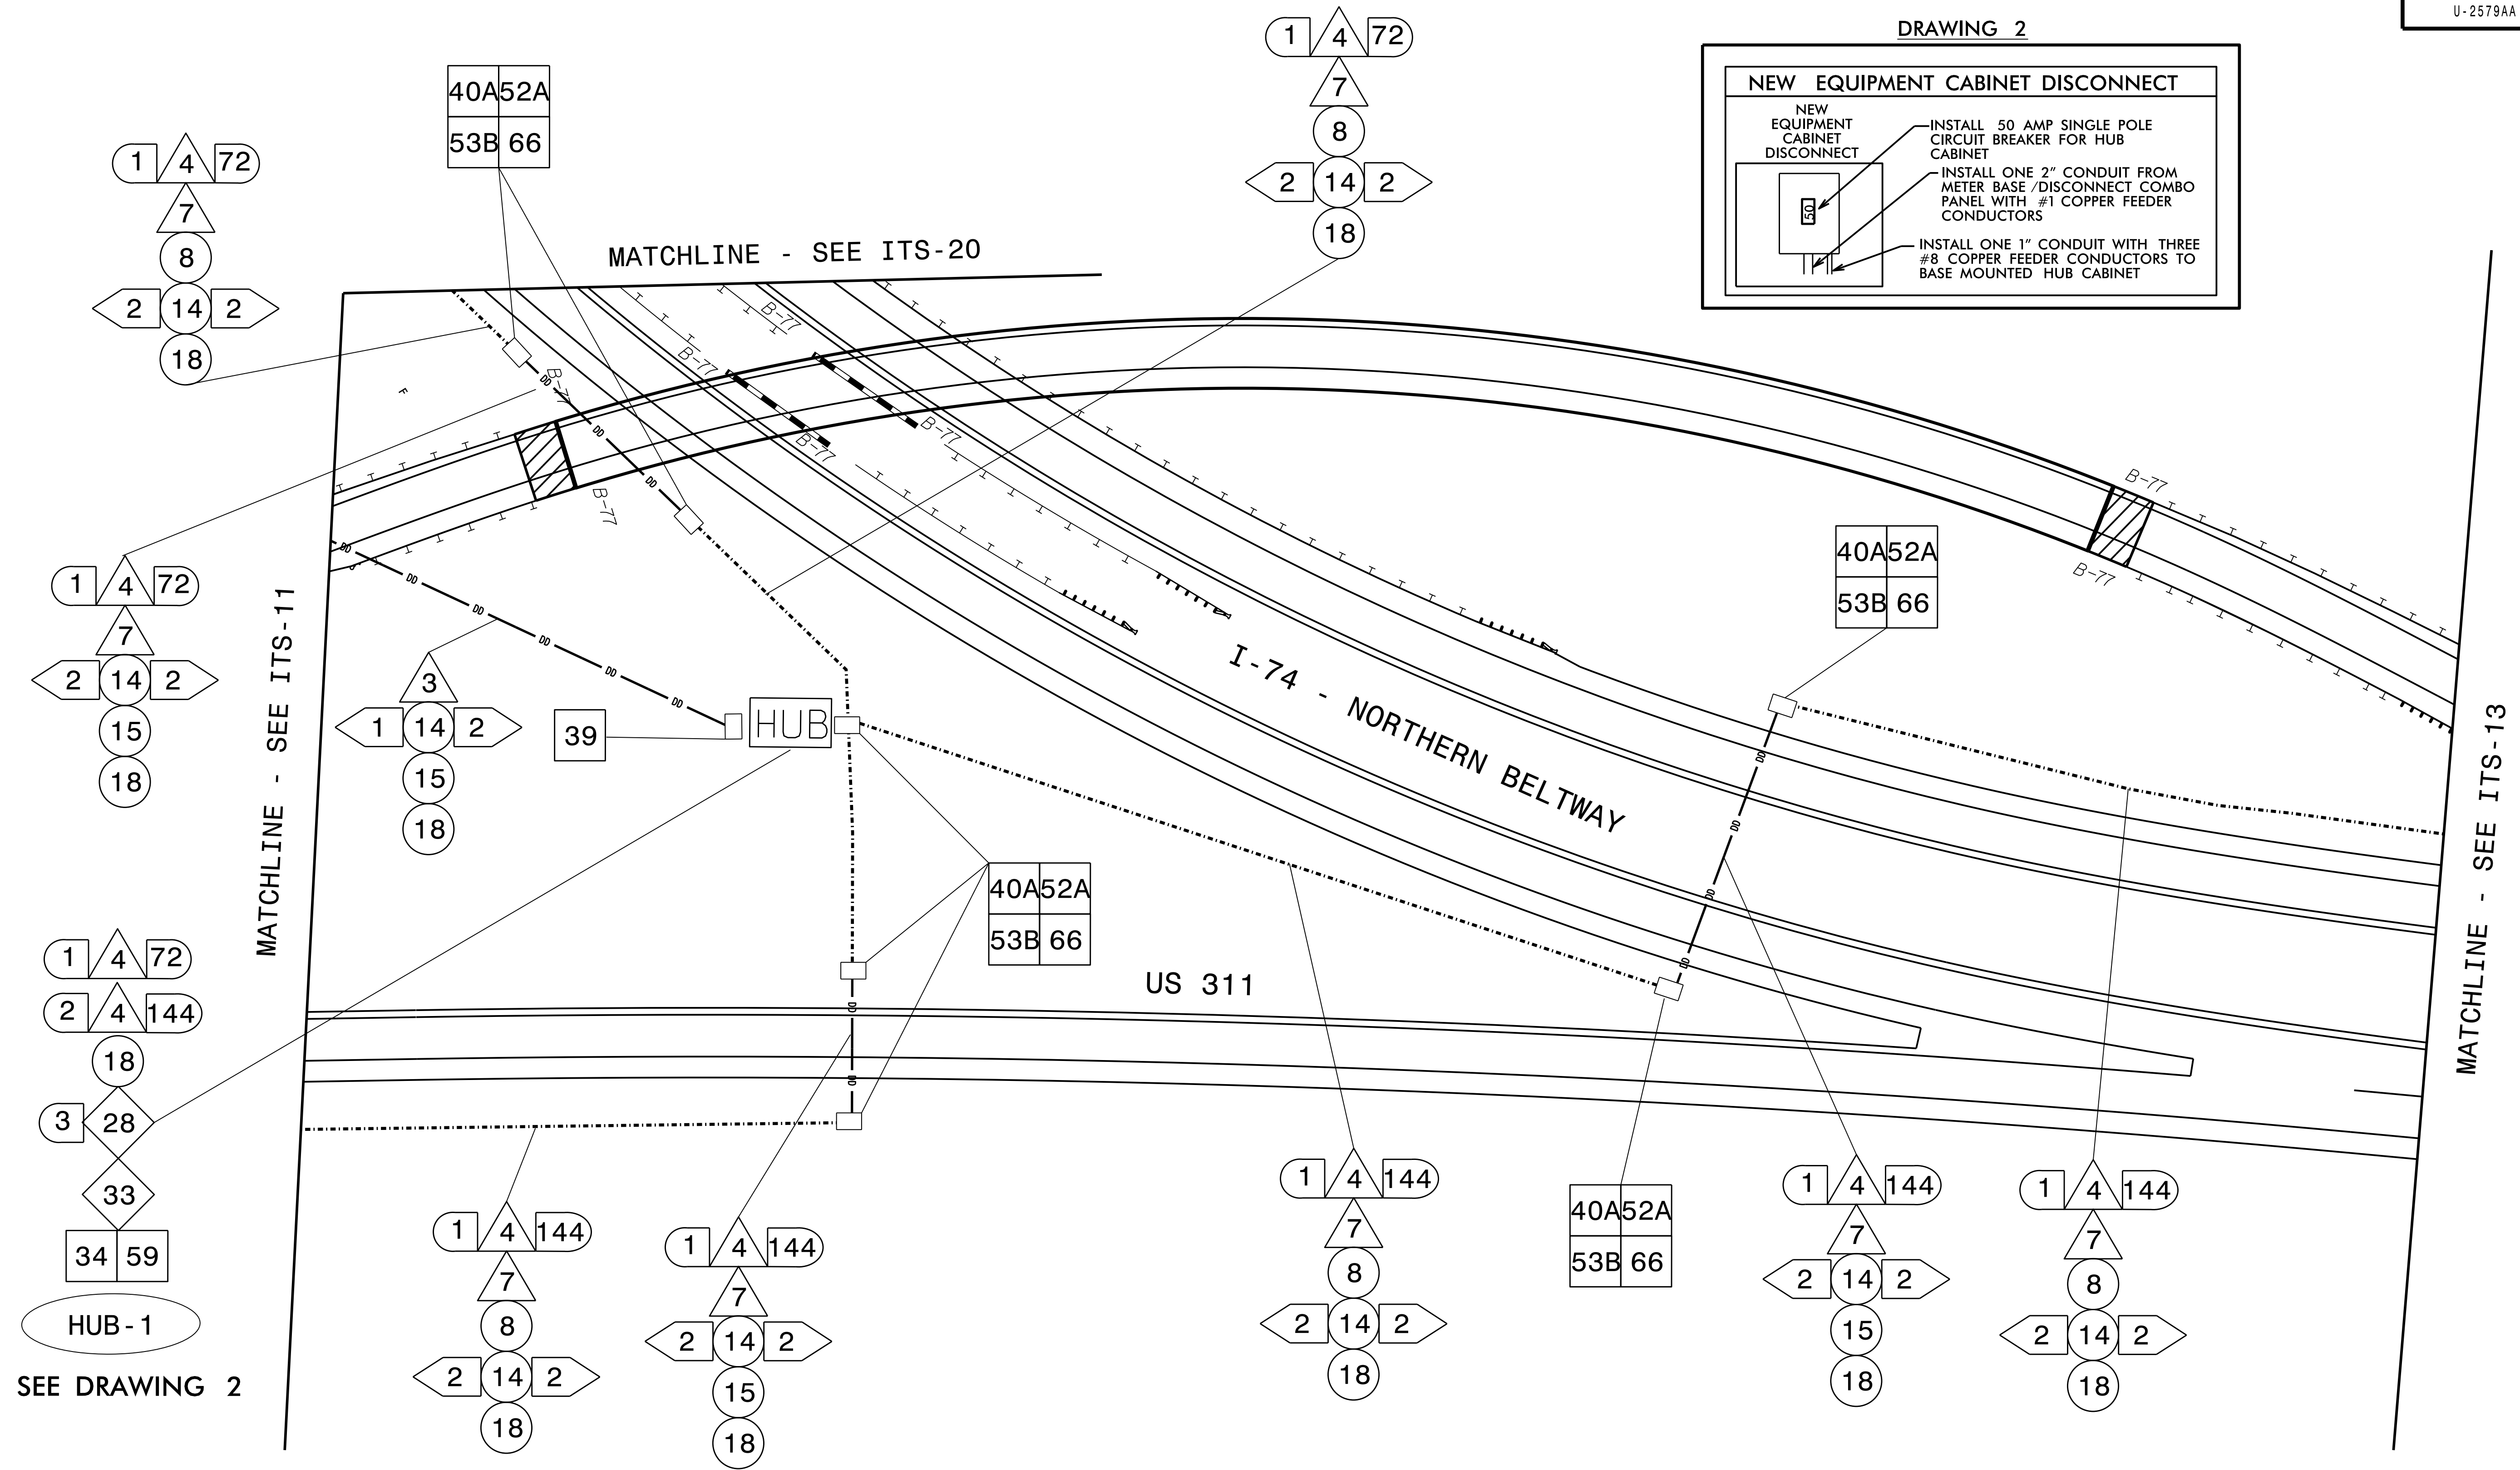


DRAWING 2

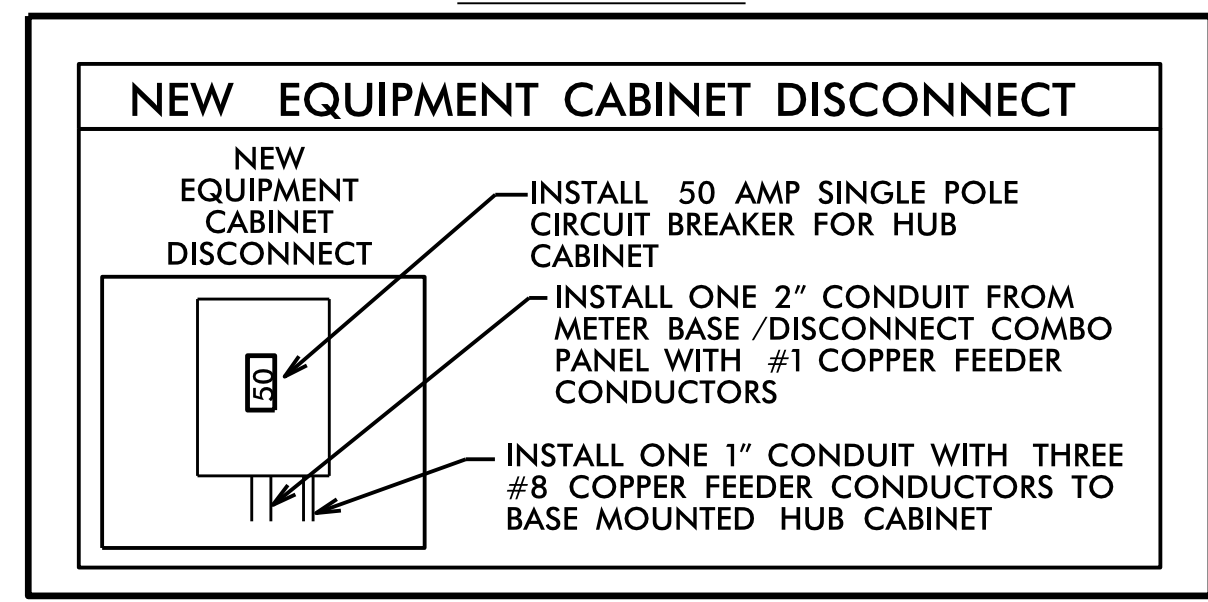

**NOTES**

- OBTAIN FINAL HUB CABINET LOCATION APPROVAL FROM THE INCIDENT MANAGEMENT ENGINEER (336-315-7080) BEFORE INITIATING ANY WORK AT THIS LOCATION.
- INSTALL HUB CABINET A MINIMUM OF 30 FEET OFF THE EDGE OF TRAVEL.
- DIT TO SUPPLY HUB ETHERNET SWITCH. ALLOW MINIMUM 12 WEEK LEAD TIME AFTER REQUESTING THE HUB ETHERNET SWITCH FROM DIT.

**DOCUMENT NOT CONSIDERED FINAL UNLESS ALL SIGNATURES COMPLETED**

	COMMUNICATIONS CABLING AND CONDUIT ROUTING PLANS	
	DIVISION 09 FORSYTH CO., WINSTON-SALEM PLAN DATE: MARCH 2022 PREPARED BY: J. WALDEN	REVIEWED BY: A. SKUCE REVIEWED BY:
SCALE: 1" = 50' NORTH	REVISIONS:	INIT. DATE: