

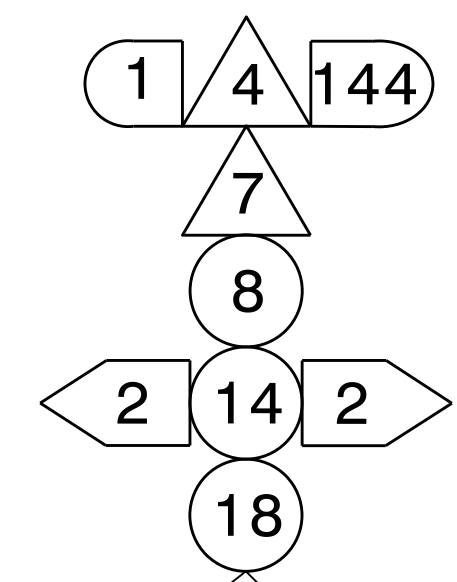


MATCHLINE - SEE ITS-13

SEE DRAWING 2



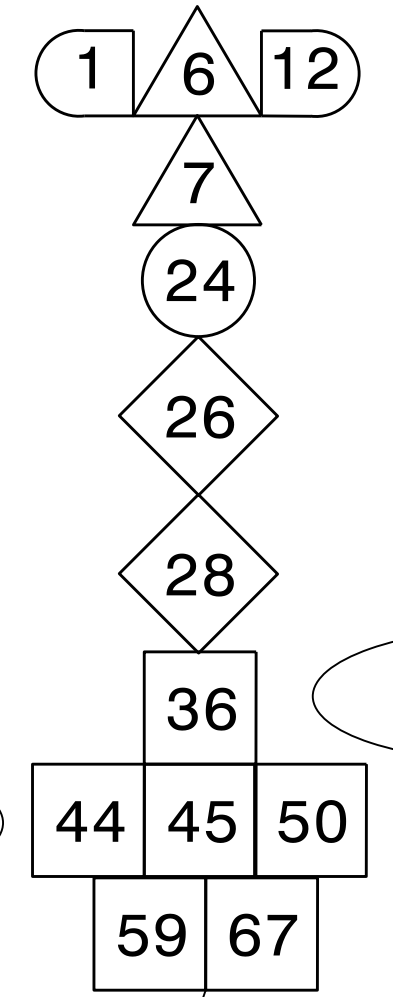


SEE DRAWING 1

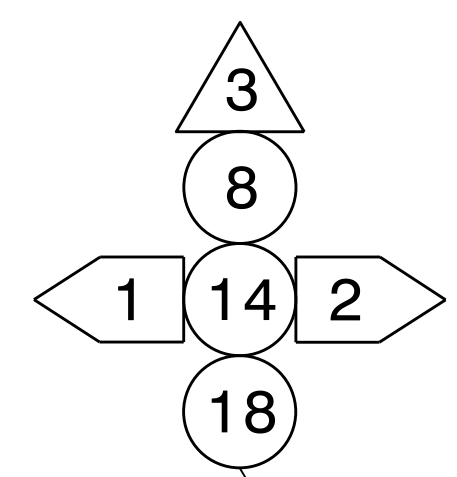


CCTV-4

DMS-2

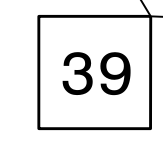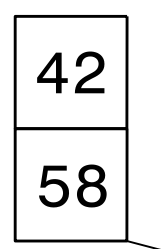
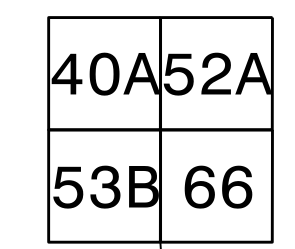


US 311

DRAWING 1

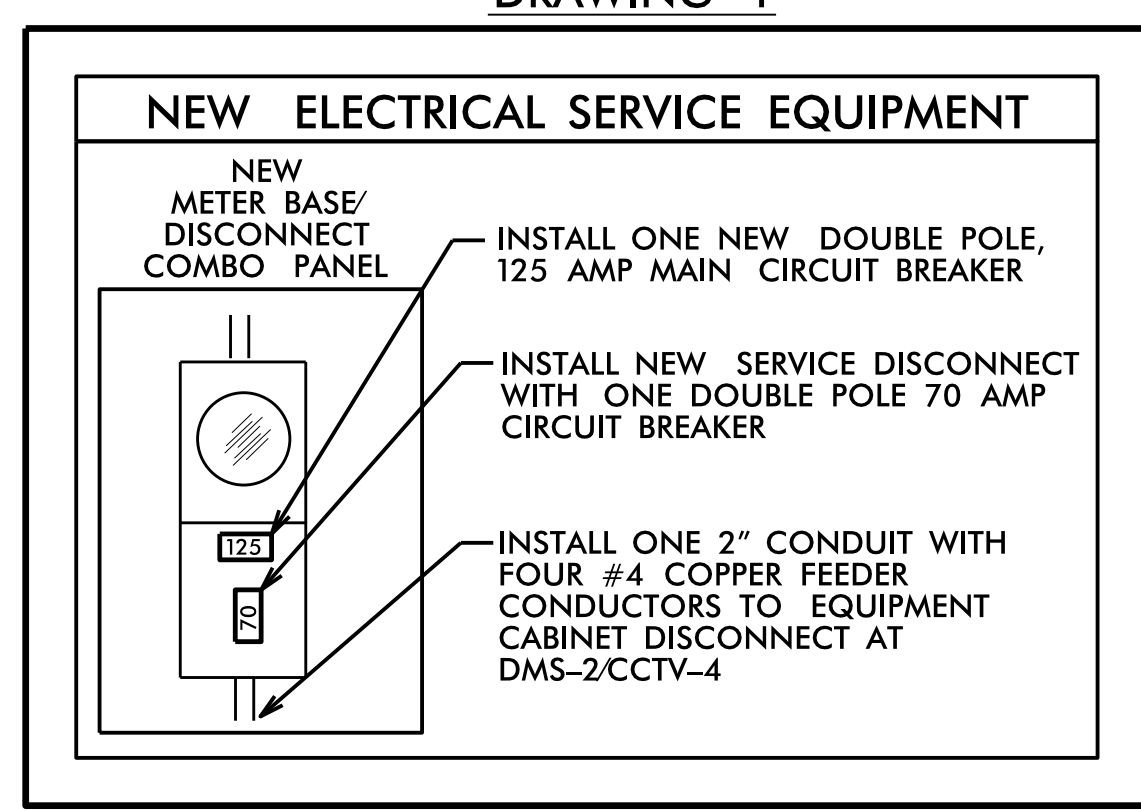

DRAWING 2

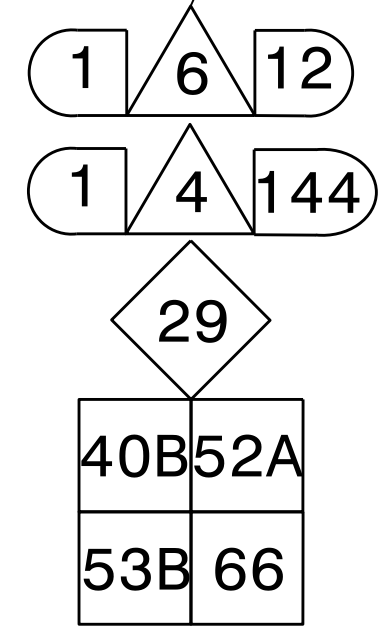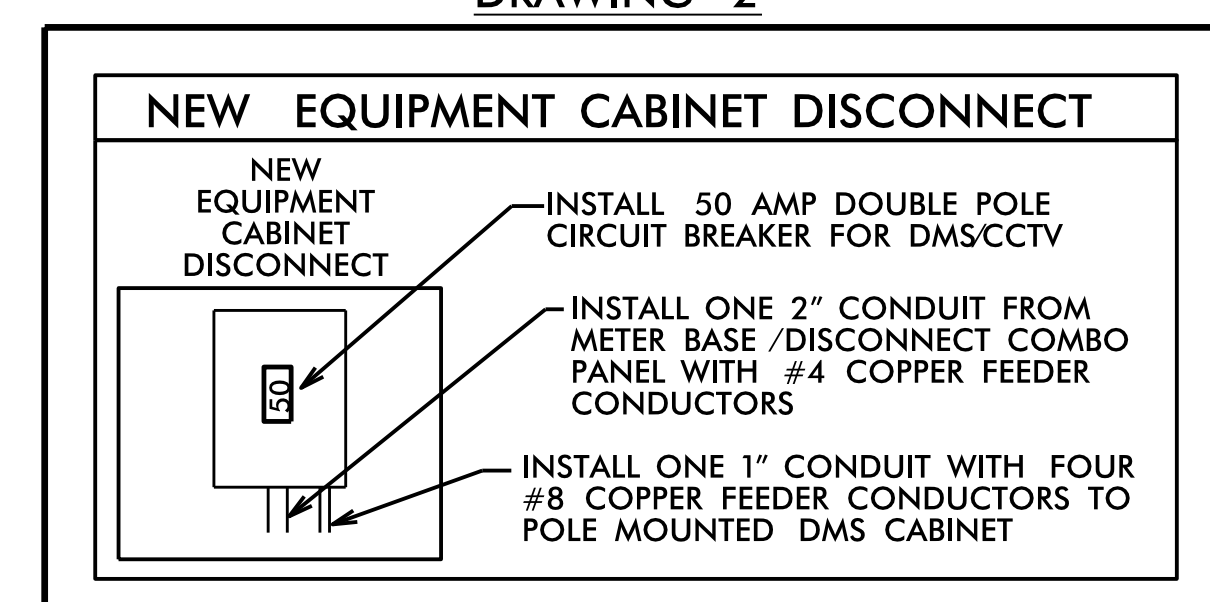

NOTES

- OBTAIN FINAL DMS AND CCTV LOCATION APPROVAL FROM THE INCIDENT MANAGEMENT ENGINEER (336-315-7080) BEFORE INITIATING ANY WORK AT THIS LOCATION.
- CONTACT ENGINEER TO REQUEST NCDOT SUPPLIED MODEM AT LEAST SIX WEEKS PRIOR TO INSTALLATION.

DOCUMENT NOT CONSIDERED FINAL UNLESS ALL SIGNATURES COMPLETED

Prepared in the Offices of:

750 N. Greenfield Pkwy., Garner, NC 27529

SCALE: 1" = 50'

COMMUNICATIONS CABLING AND CONDUIT ROUTING PLANS

| | | |
|------------------------|-----------------------|---------------|
| DIVISION 09 | FORSYTH CO. | WINSTON-SALEM |
| PLAN DATE: MARCH 2022 | REVIEWED BY: A. SKUCE | |
| PREPARED BY: J. WALDEN | REVIEWED BY: | |
| REVISIONS | INIT. | DATE |
| | | |

SEAL

DocuSigned by: Andrew J. Skuce

DATE: 03/31/2022