

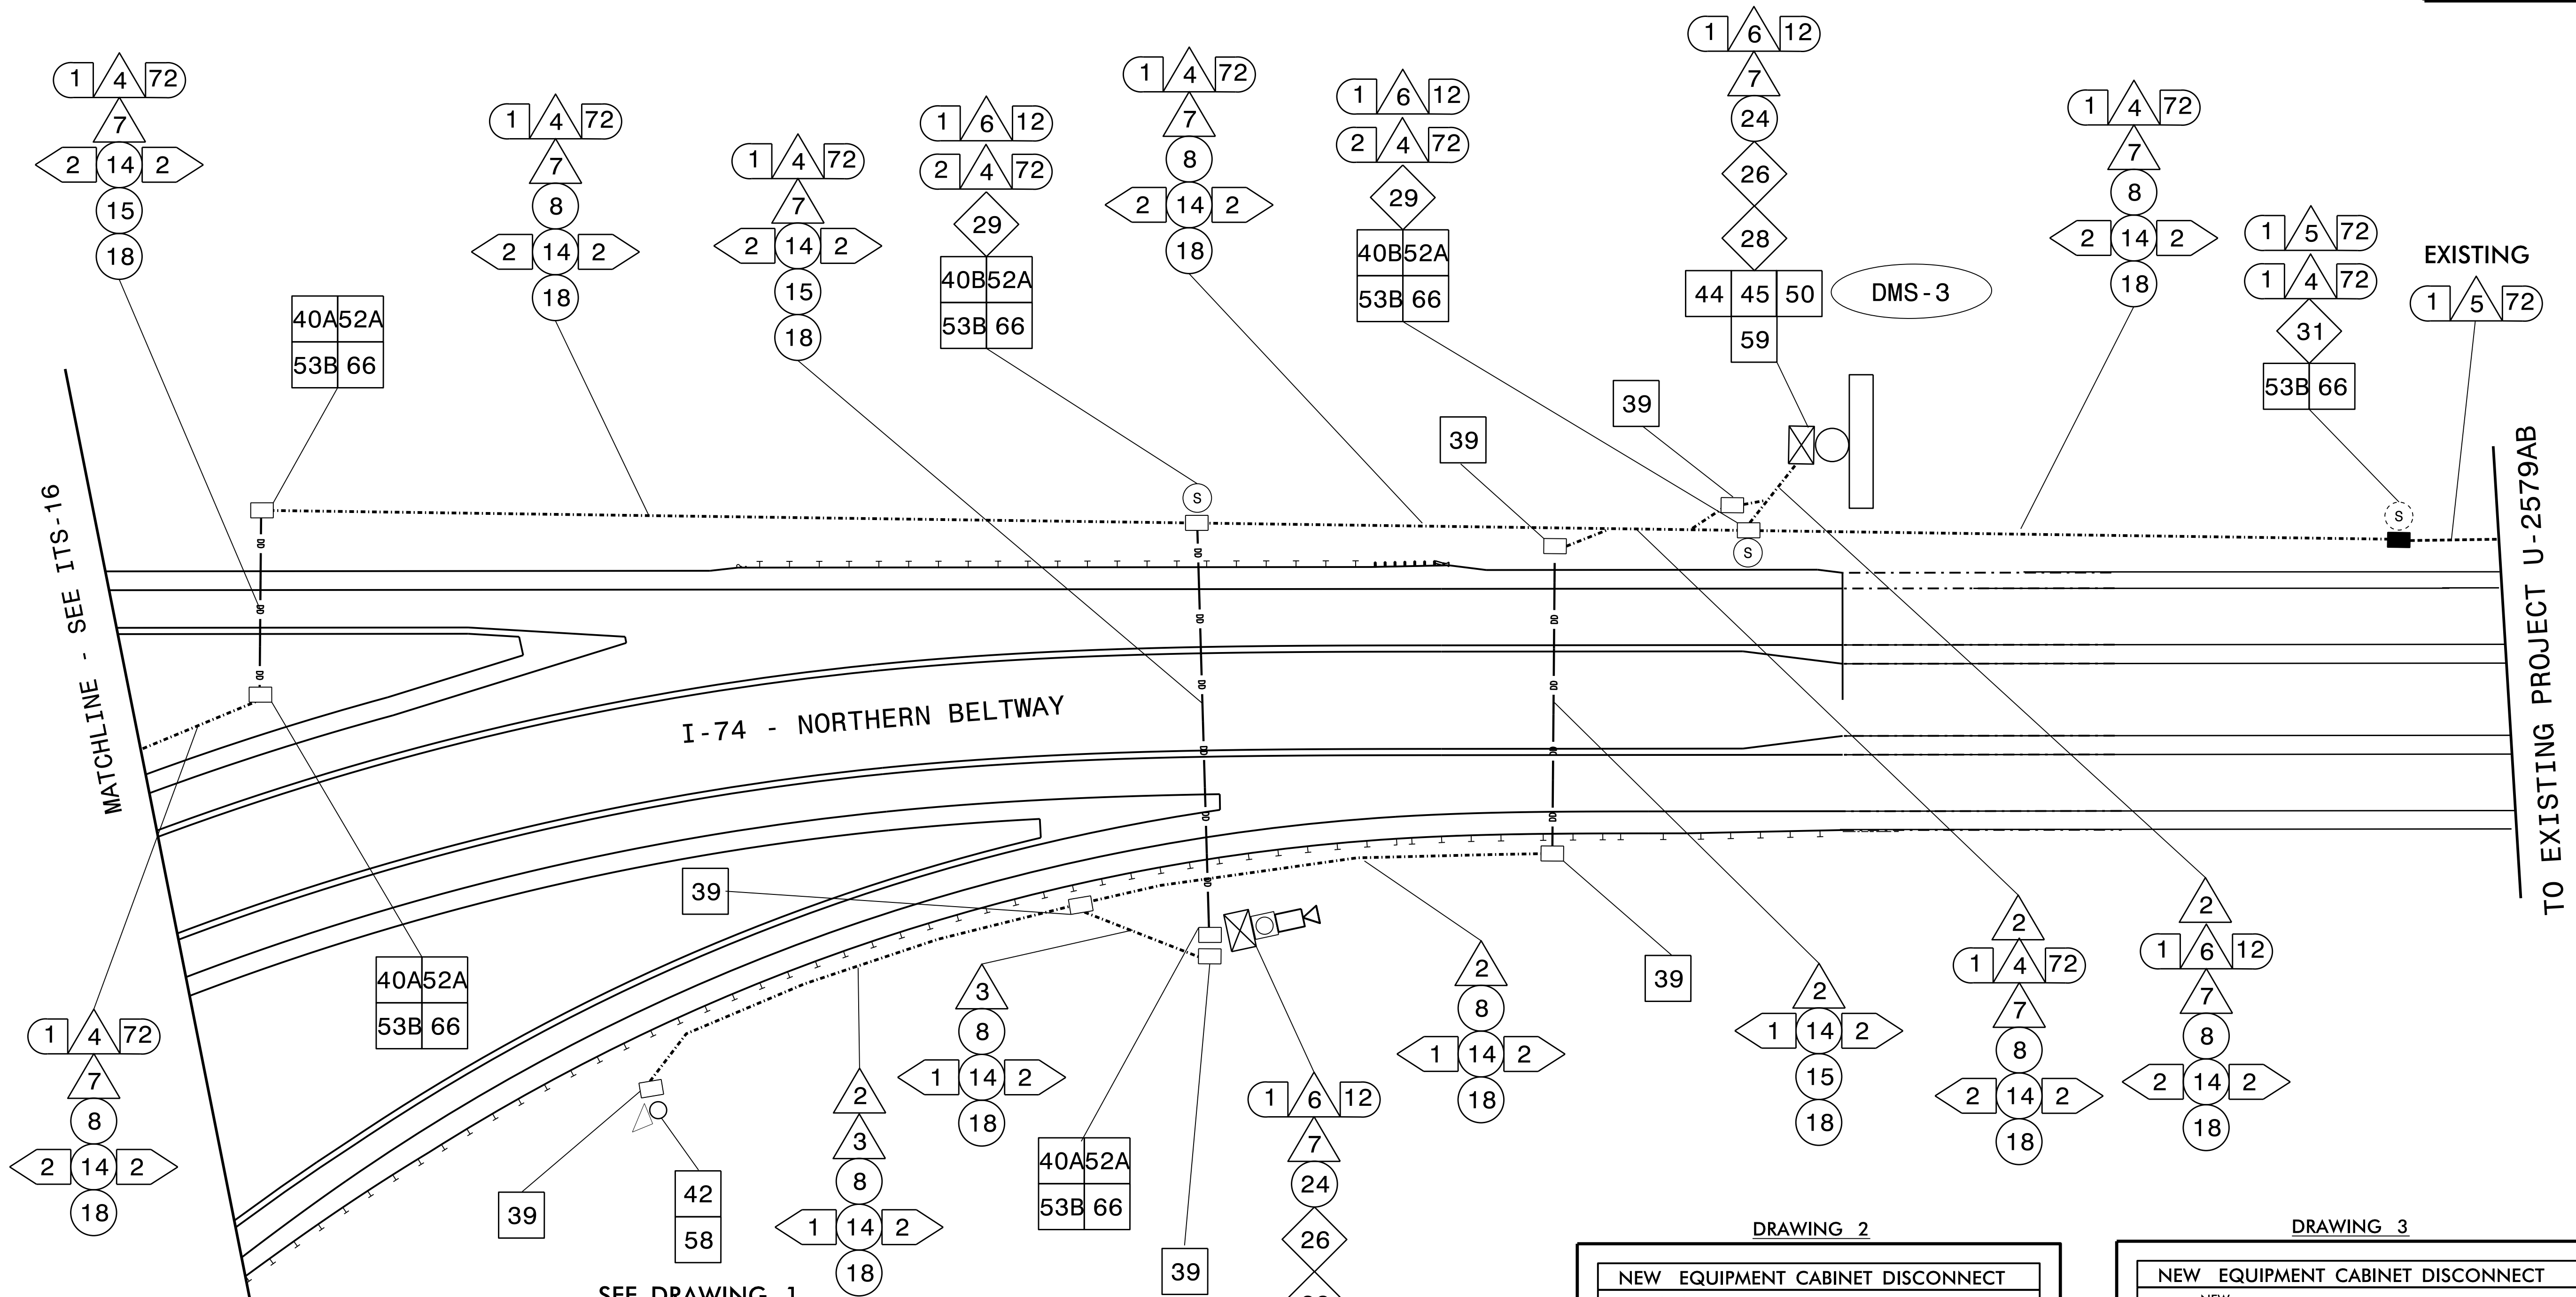
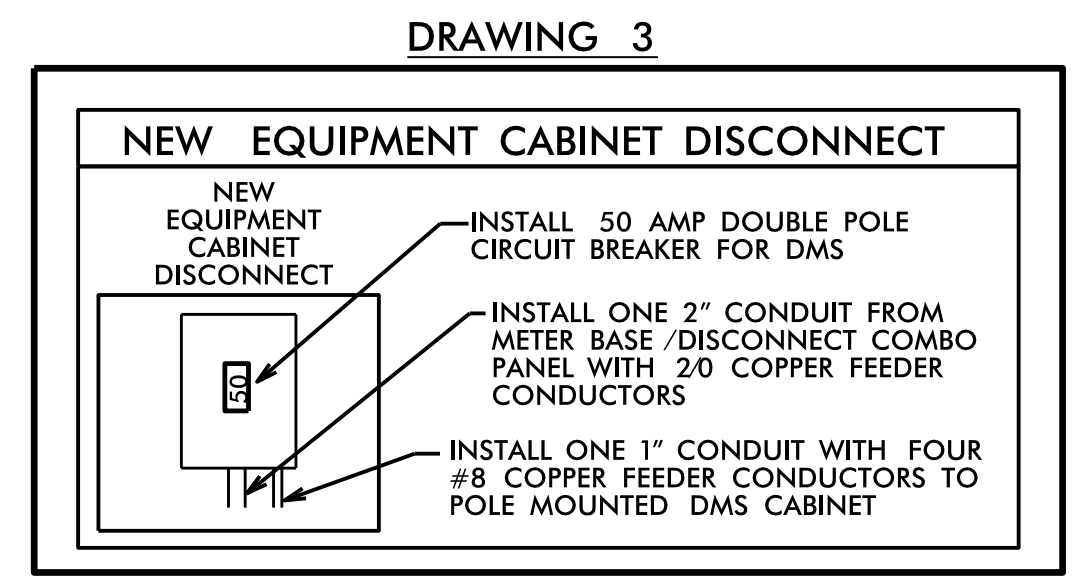


SEE DRAWING 3

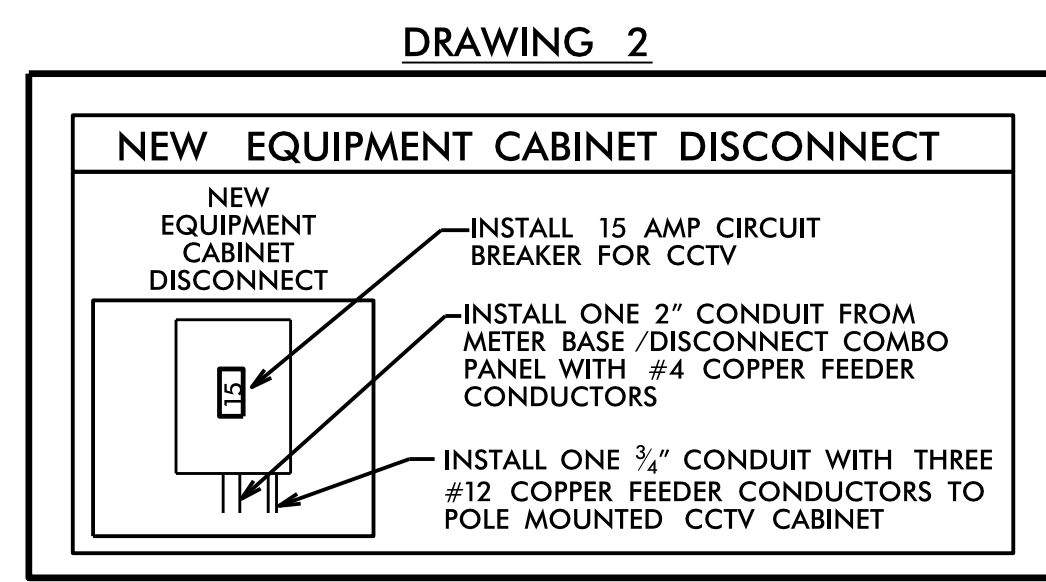

SEE DRAWING 1


SEE DRAWING 2

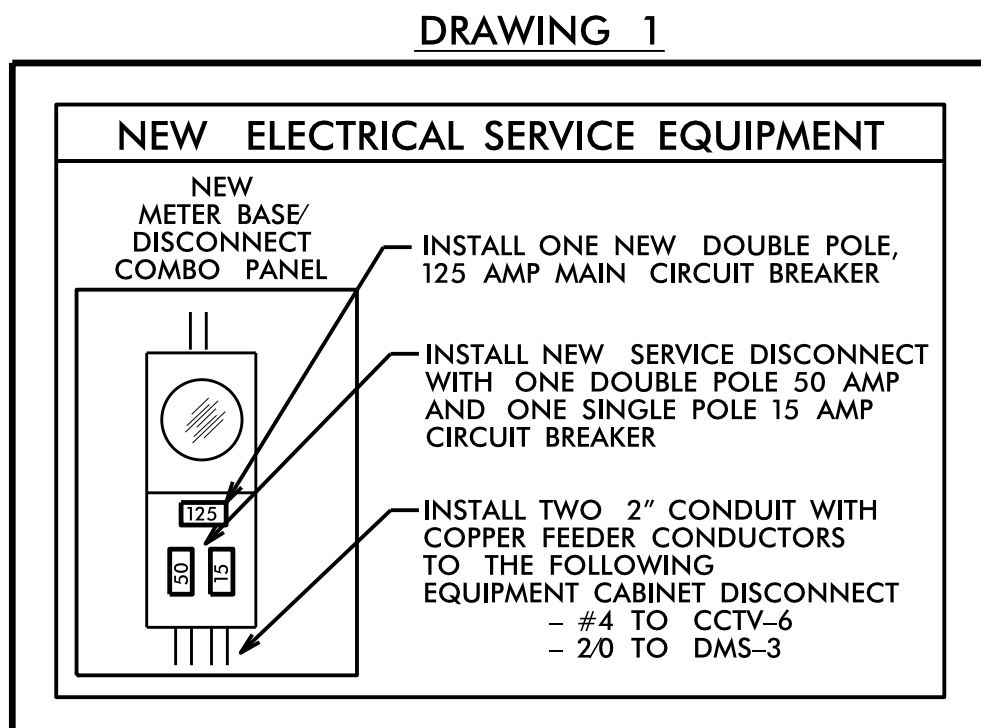

NOTES

- OBTAIN FINAL CCTV AND DMS LOCATION APPROVAL FROM THE INCIDENT MANAGEMENT ENGINEER (336-315-7080) BEFORE INITIATING ANY WORK AT THIS LOCATION.
- CONTACT ENGINEER TO REQUEST NCDOT SUPPLIED MODEM AT LEAST SIX WEEKS PRIOR TO INSTALLATION.

DOCUMENT NOT CONSIDERED FINAL UNLESS ALL SIGNATURES COMPLETED

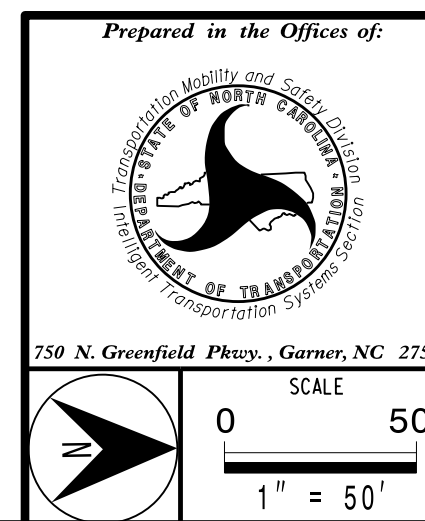

COMMUNICATIONS CABLING AND CONDUIT ROUTING PLANS

DIVISION 09 FORSYTH CO. WINSTON-SALEM

PLAN DATE: MARCH 2022	REVIEWED BY: A. SKUCE
PREPARED BY: J. WALDEN	REVIEWED BY:
REVISIONS	INIT. DATE

