

GEOTECHNICAL ENGINEER



ENGINEER

NORTH CAROLINA PROFESSIONAL ENGINEER SEAL 028893 MICHAEL H. STEPHENS

DocuSigned by: *Michael H. Stephens* 06/01/2022

81963158327046C SIGNATURE DATE SIGNATURE DATE

DOCUMENT NOT CONSIDERED FINAL UNLESS ALL SIGNATURES COMPLETED

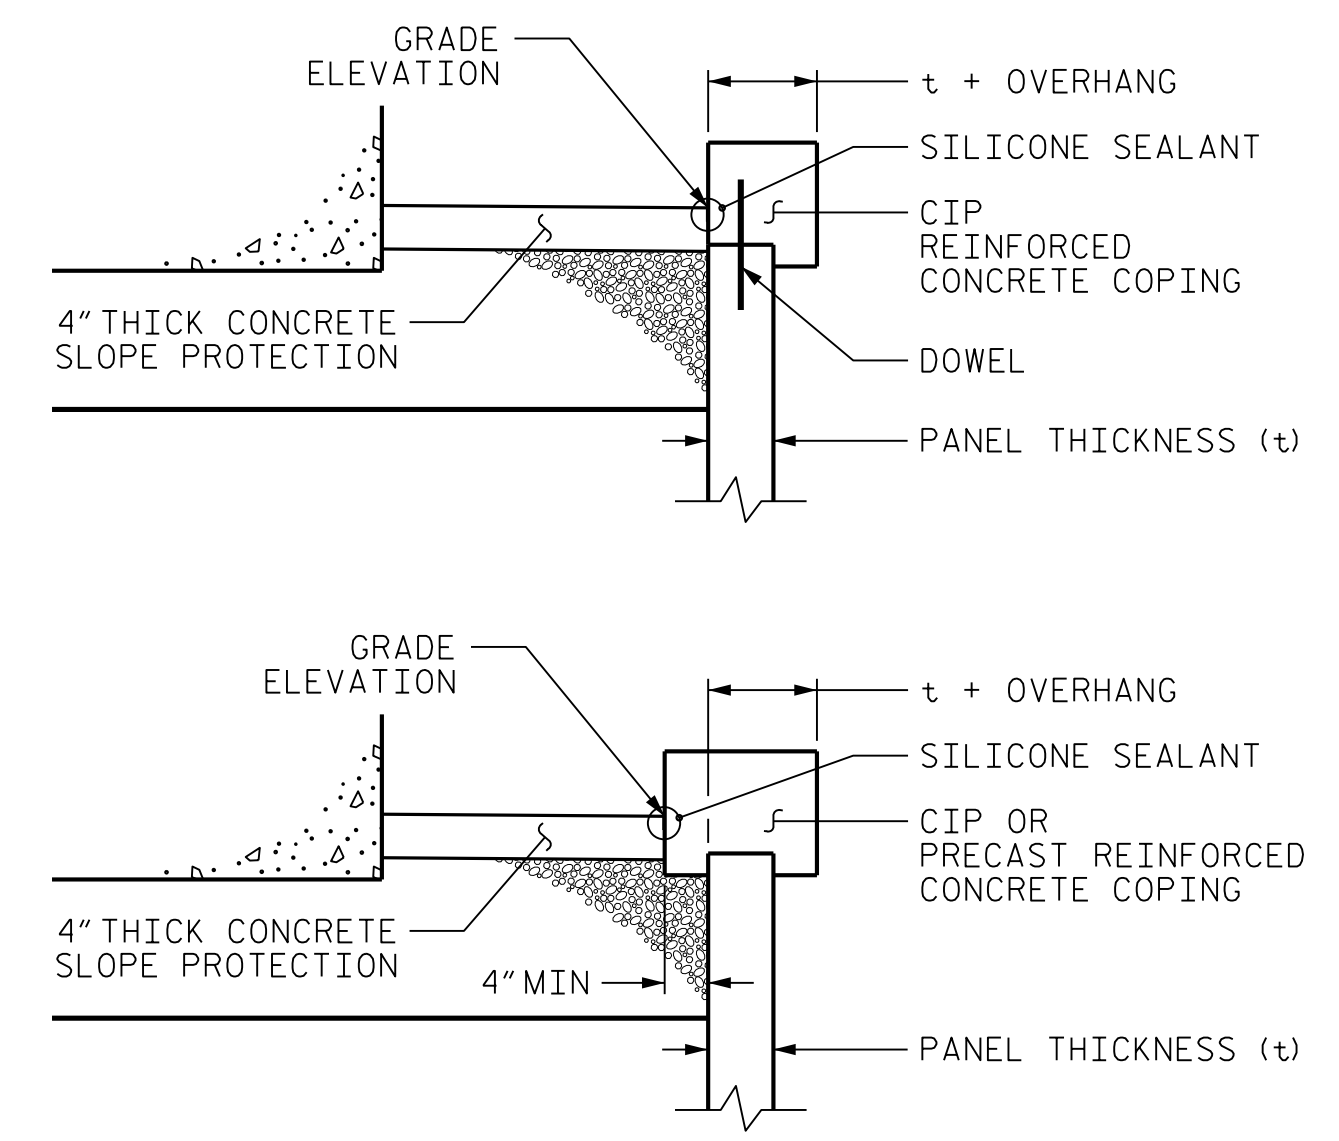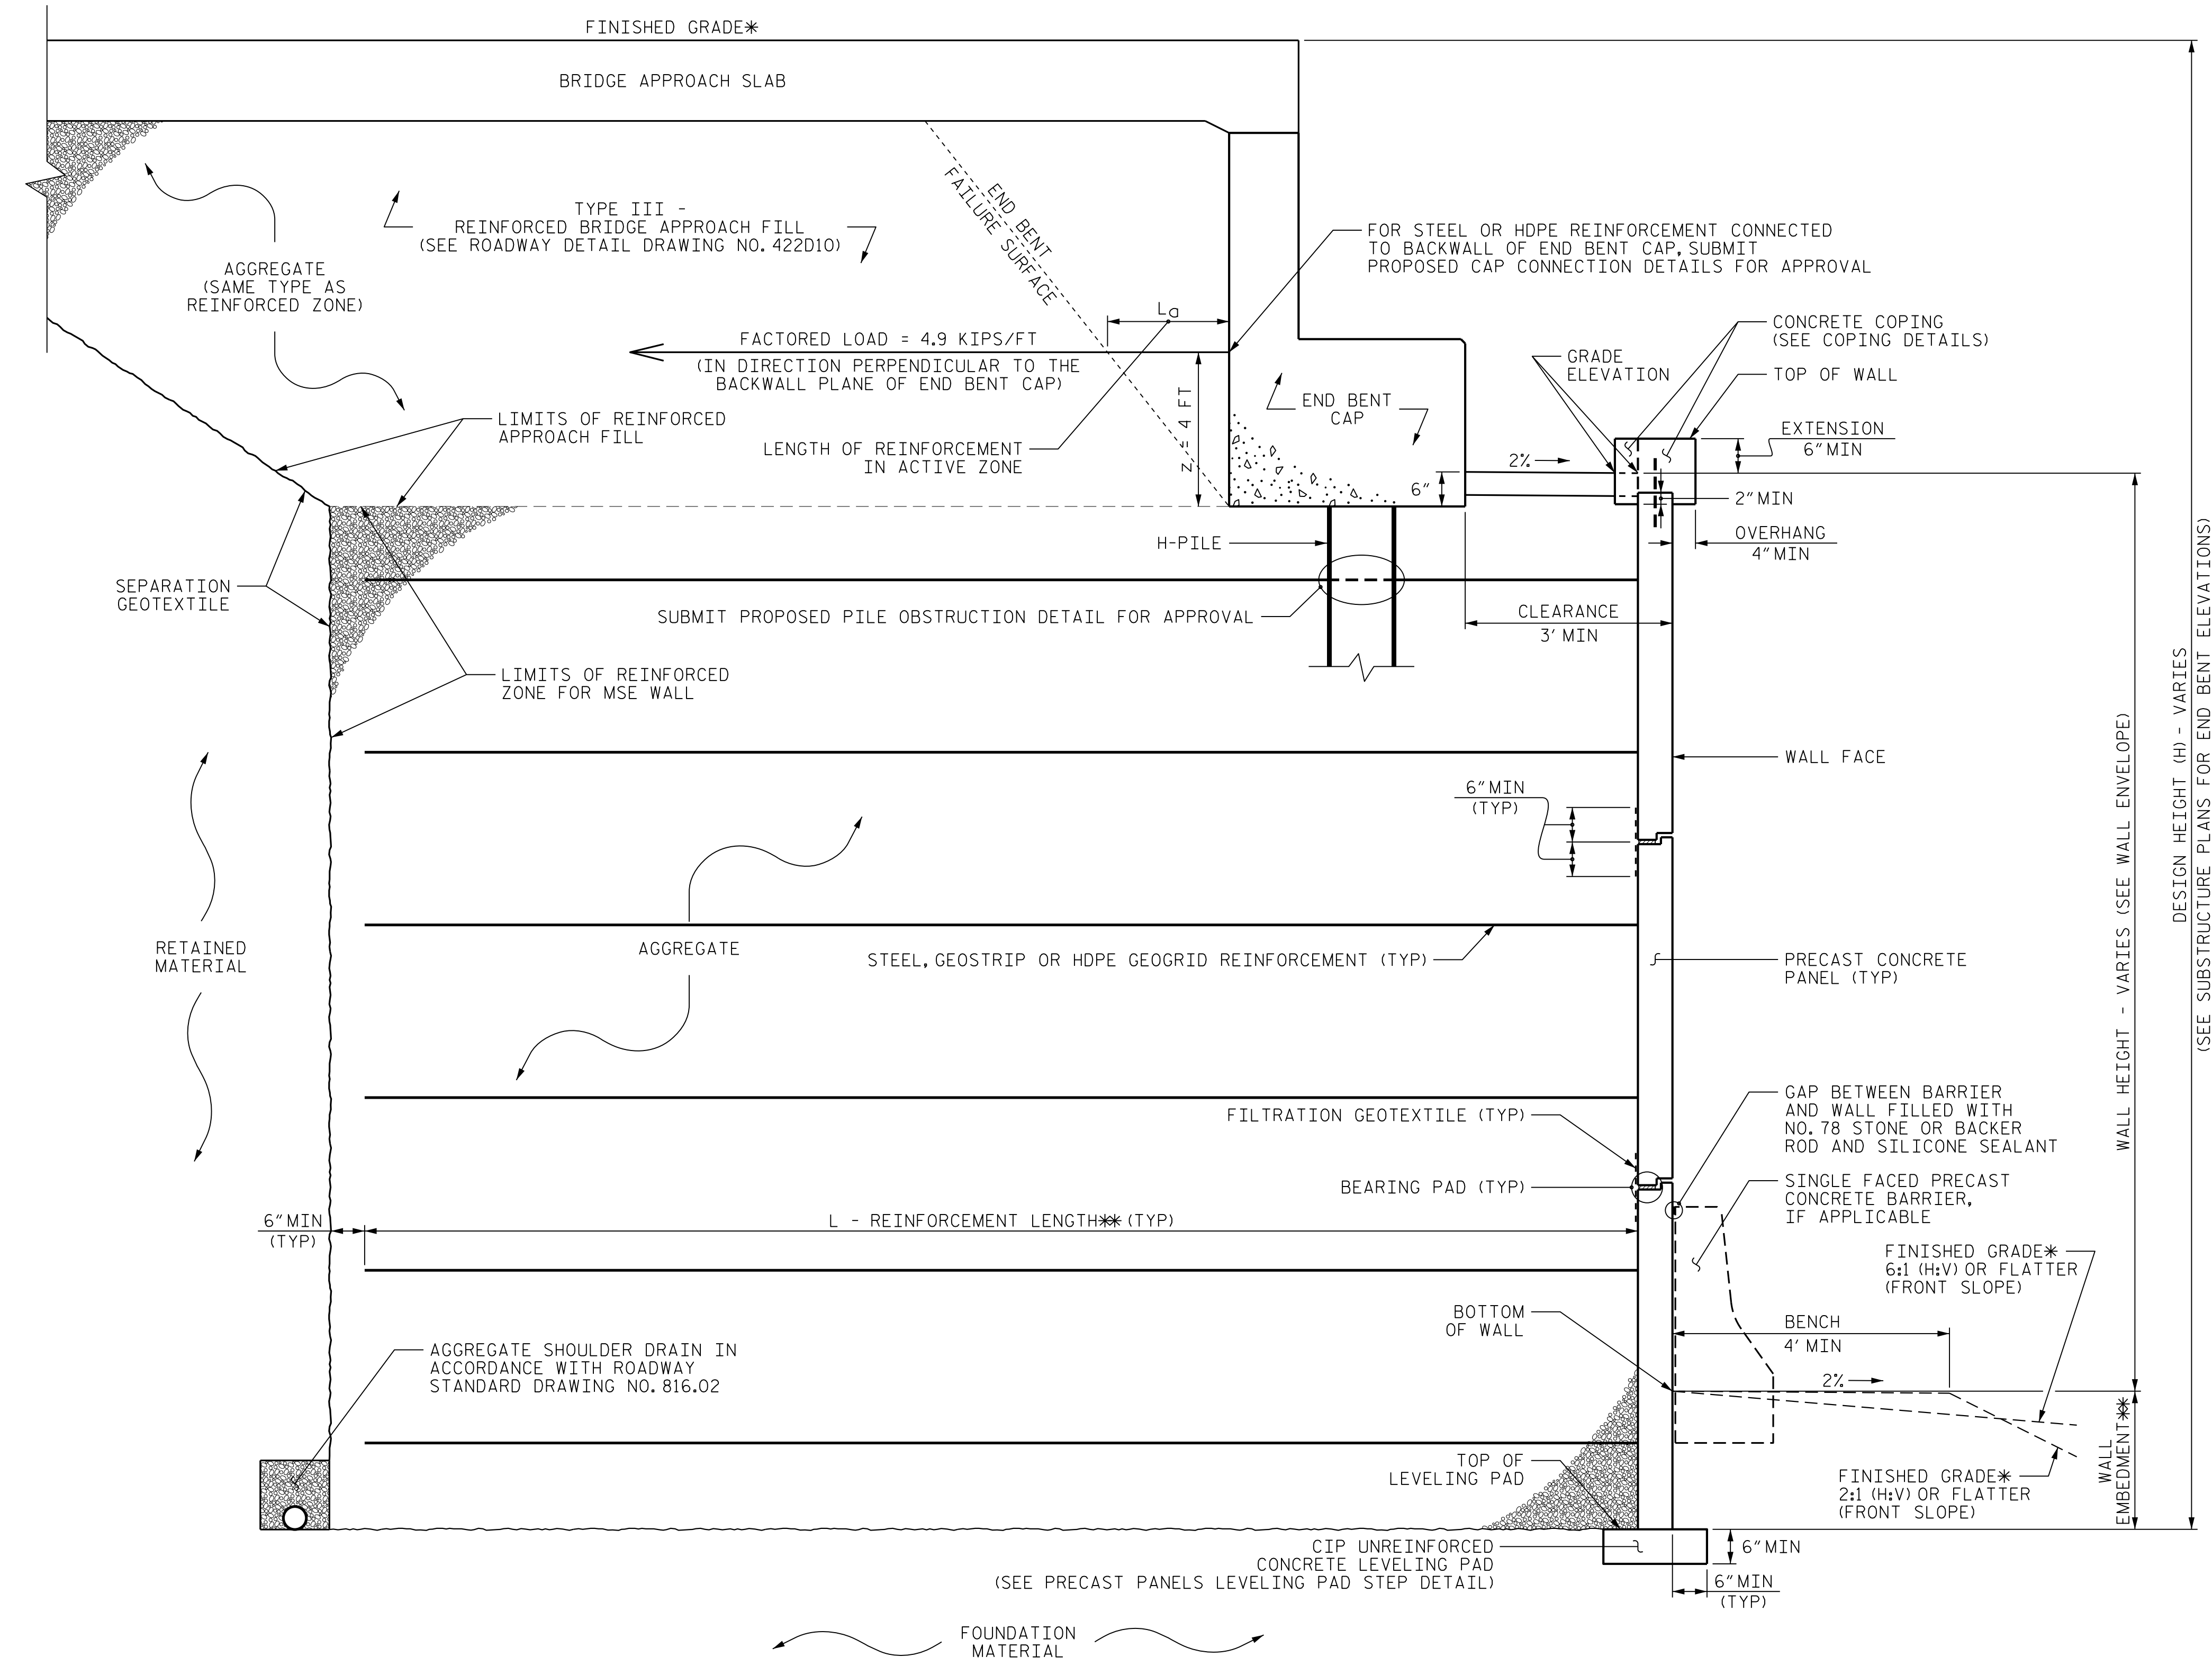

COPING DETAILS

AT THE CONTRACTOR'S OPTION, CONNECT COPING TO PANELS WITH DOWELS OR EXTEND COPING DOWN BACK OF PANELS.

**RETAINING WALL NO. 3
MSE ABUTMENT WALL WITH PRECAST PANELS - TYPICAL SECTION**

*SEE ROADWAY PLANS FOR FINISHED GRADE DETAILS.
**SEE MSE RETAINING WALLS PROVISION AND IF APPLICABLE,
MSE WALL NOTES FOR WALL EMBEDMENT AND REINFORCEMENT LENGTH REQUIREMENTS.

NORTH CAROLINA
DEPARTMENT OF TRANSPORTATION
DIVISION OF HIGHWAYS

**GEOTECHNICAL
ENGINEERING UNIT**

PROJECT NO.: 34839.1.1 (U-2579AA)

FORSYTH COUNTY

STATION: _____

SHEET 9 OF 12 WALL NO. 3

REVISIONS						SHEET NO. W-9
NO.	BY	DATE	NO.	BY	DATE	
1			3			
2			4			

PREPARED BY: MHS	DATE: 6/1/22
REVIEWED BY: SCC	DATE: 6/1/22