

**This electronic collection of documents is provided  
for the convenience of the user  
and is Not a Certified Document –**

**The documents contained herein were originally issued  
and sealed by the individuals whose names and license  
numbers appear on each page, on the dates appearing  
with their signature on that page.**


**This file or an individual page  
shall not be considered a certified document.**

# Matchline See Sheet SIGN-20

PROJECT REFERENCE NO. U-2579AA	SHEET NO. SIGN-16
SEAL	
7/12/2022	
DOCUMENT NOT CONSIDERED FINAL UNLESS ALL SIGNATURES COMPLETED	
HDR Engineering, Inc. of the Carolinas 555 Fayetteville St. Suite 900 Raleigh, N.C. 27601 N.C.B.E.L.S. License Number: F-0116	

Matchline See Sheet SIGN-15

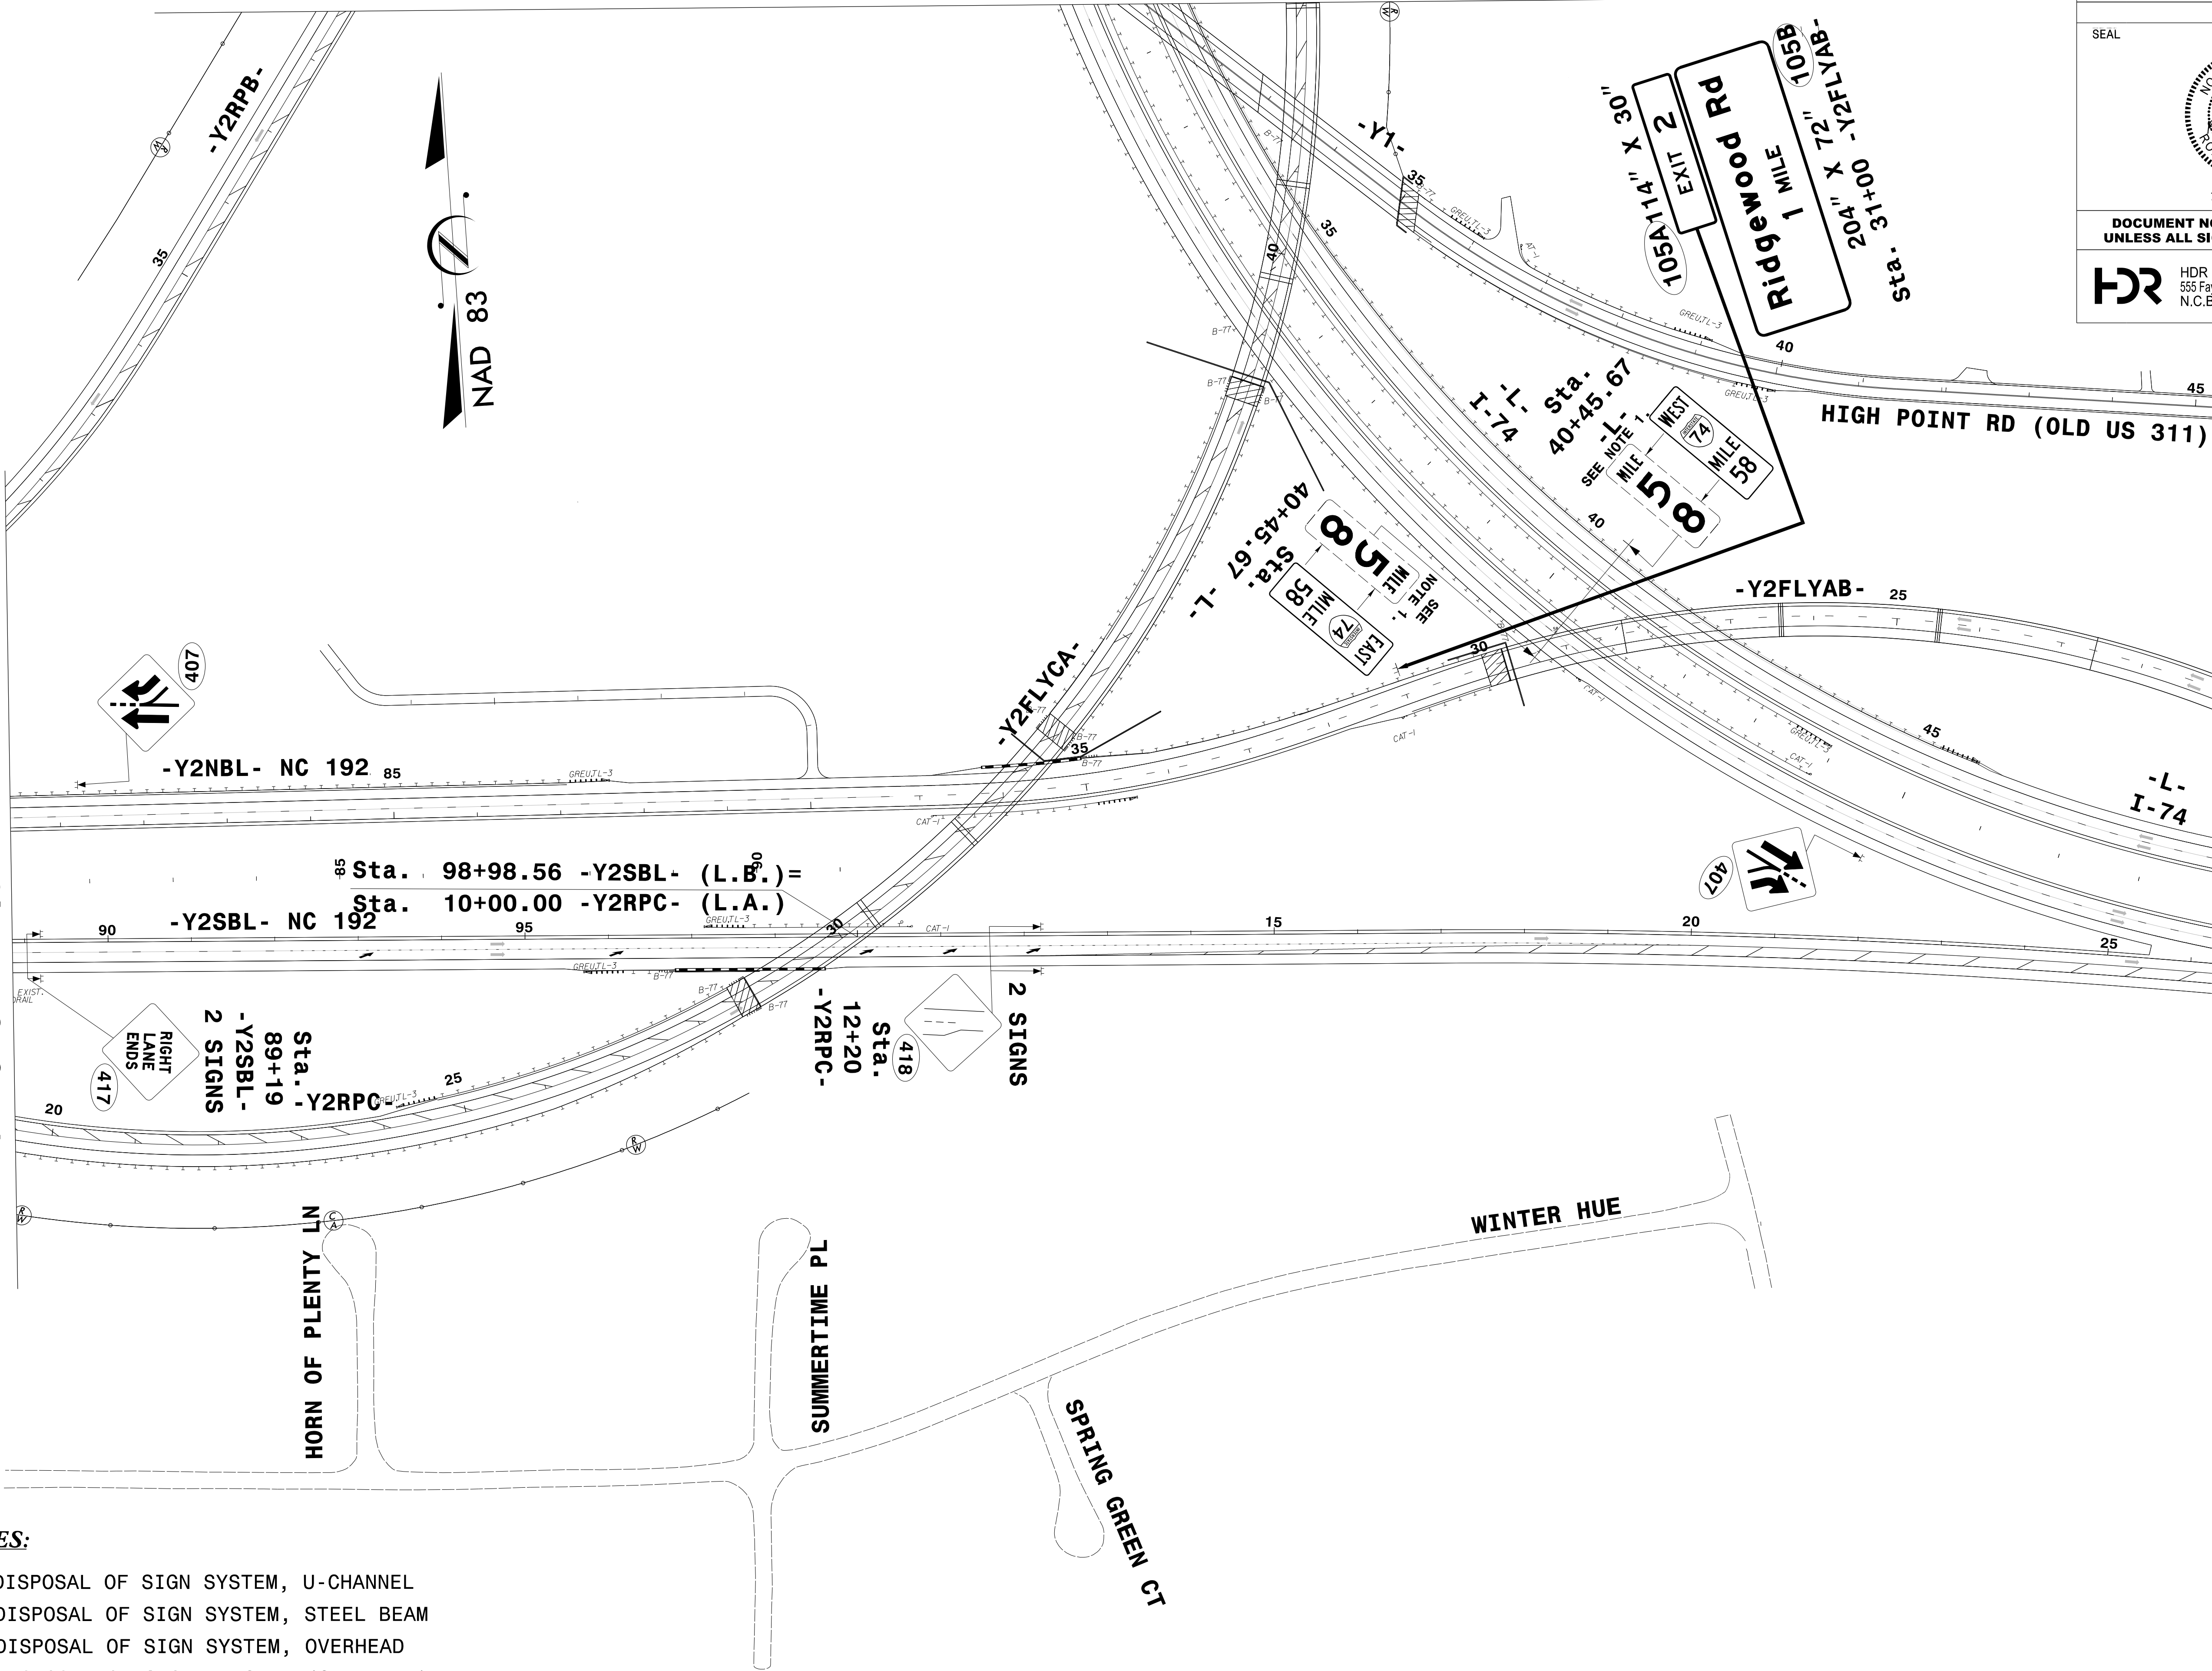

Matchline See Sheet SIGN-17





### NOTES:

1. DISPOSAL OF SIGN SYSTEM, U-CHANNEL
2. DISPOSAL OF SIGN SYSTEM, STEEL BEAM
3. DISPOSAL OF SIGN SYSTEM, OVERHEAD
4. DISPOSAL OF SIGN, A OR B (OVERHEAD)





PROJECT REFERENCE NO. U-2579AA	SHEET NO. SIGN-17
SEAL	
	
7/12/2022	
DOCUMENT NOT CONSIDERED FINAL UNLESS ALL SIGNATURES COMPLETED	
 HDR Engineering, Inc. of the Carolinas 555 Fayetteville St. Suite 900 Raleigh, N.C. 27601 N.C.B.E.L.S. License Number: F-0116	

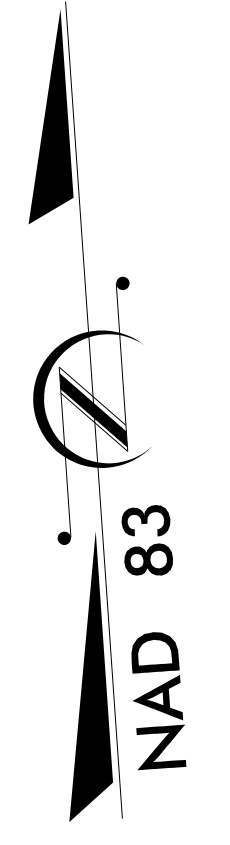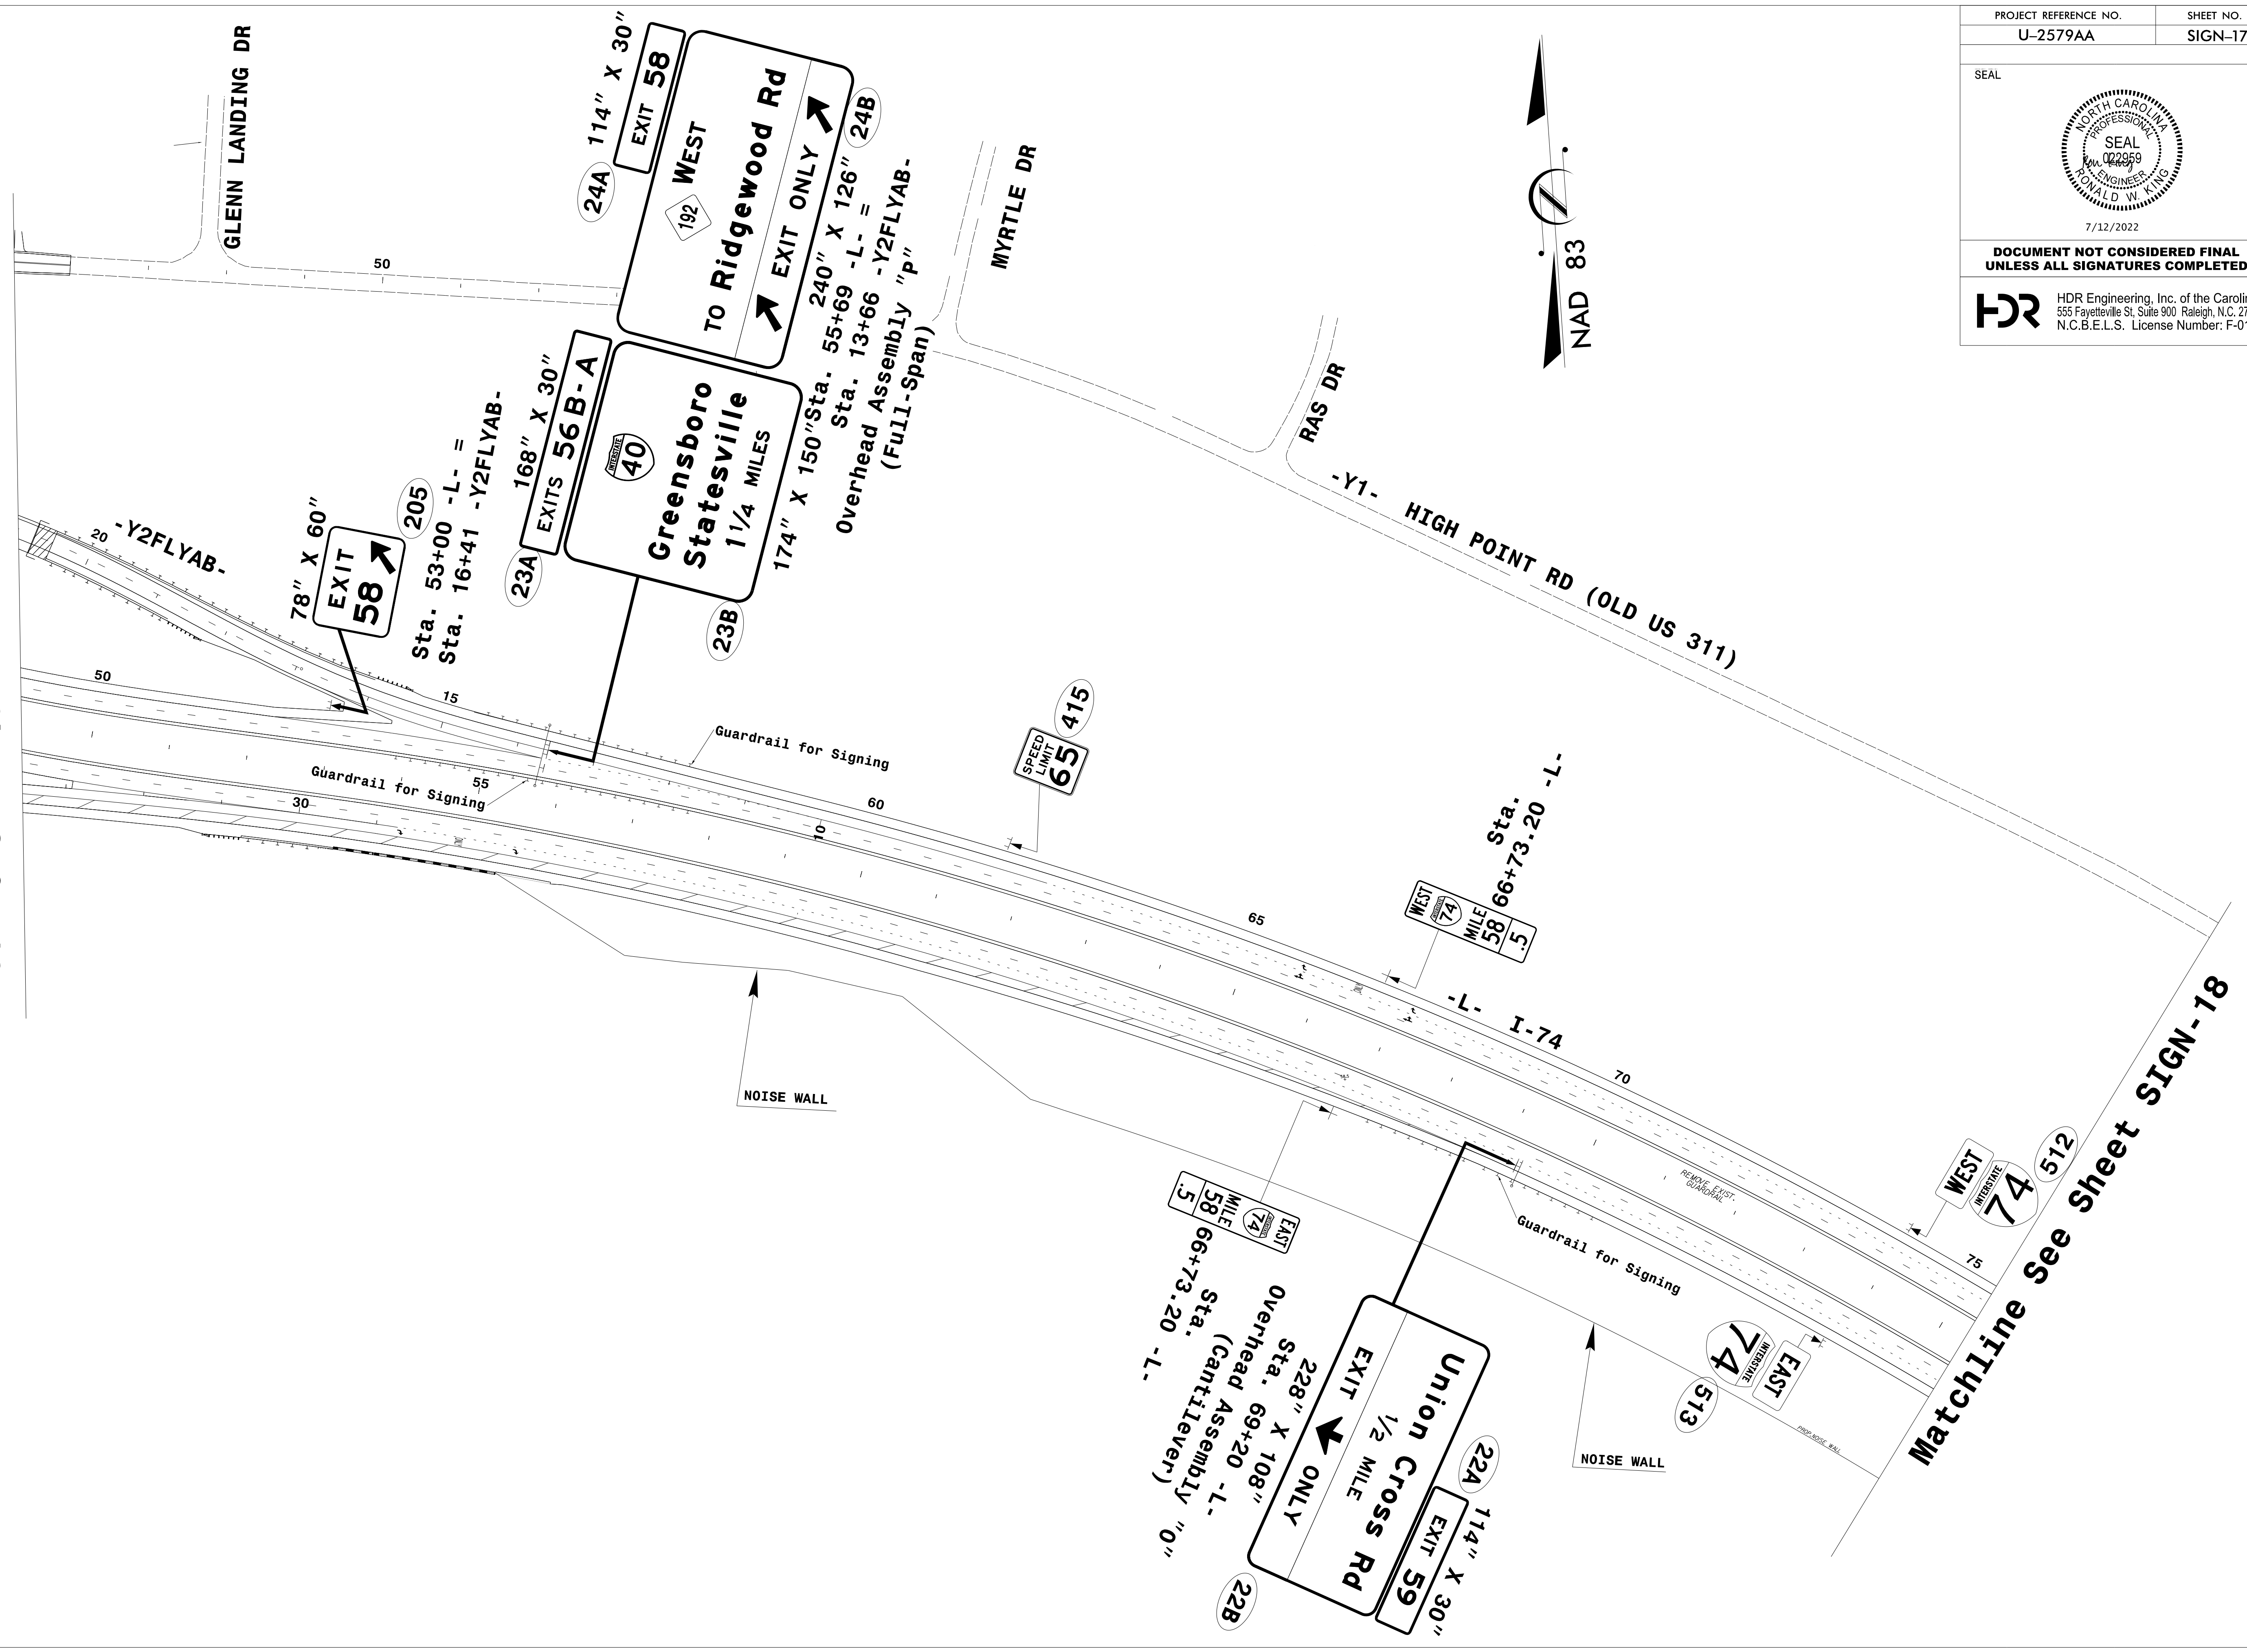Matchline See Sheet SIGN-16




Matchline See Sheet SIGN-18

PROJECT REFERENCE NO. <b>U-2579AA</b>	SHEET NO. <b>SIGN-18</b>
SEAL	
	
7/12/2022	
<b>DOCUMENT NOT CONSIDERED FINAL UNLESS ALL SIGNATURES COMPLETED</b>	
 HDR Engineering, Inc. of the Carolinas 555 Fayetteville St, Suite 900 Raleigh, N.C. 27601 N.C.B.E.L.S. License Number: F-0116	



**Matchline See Sheet SIGN-17**


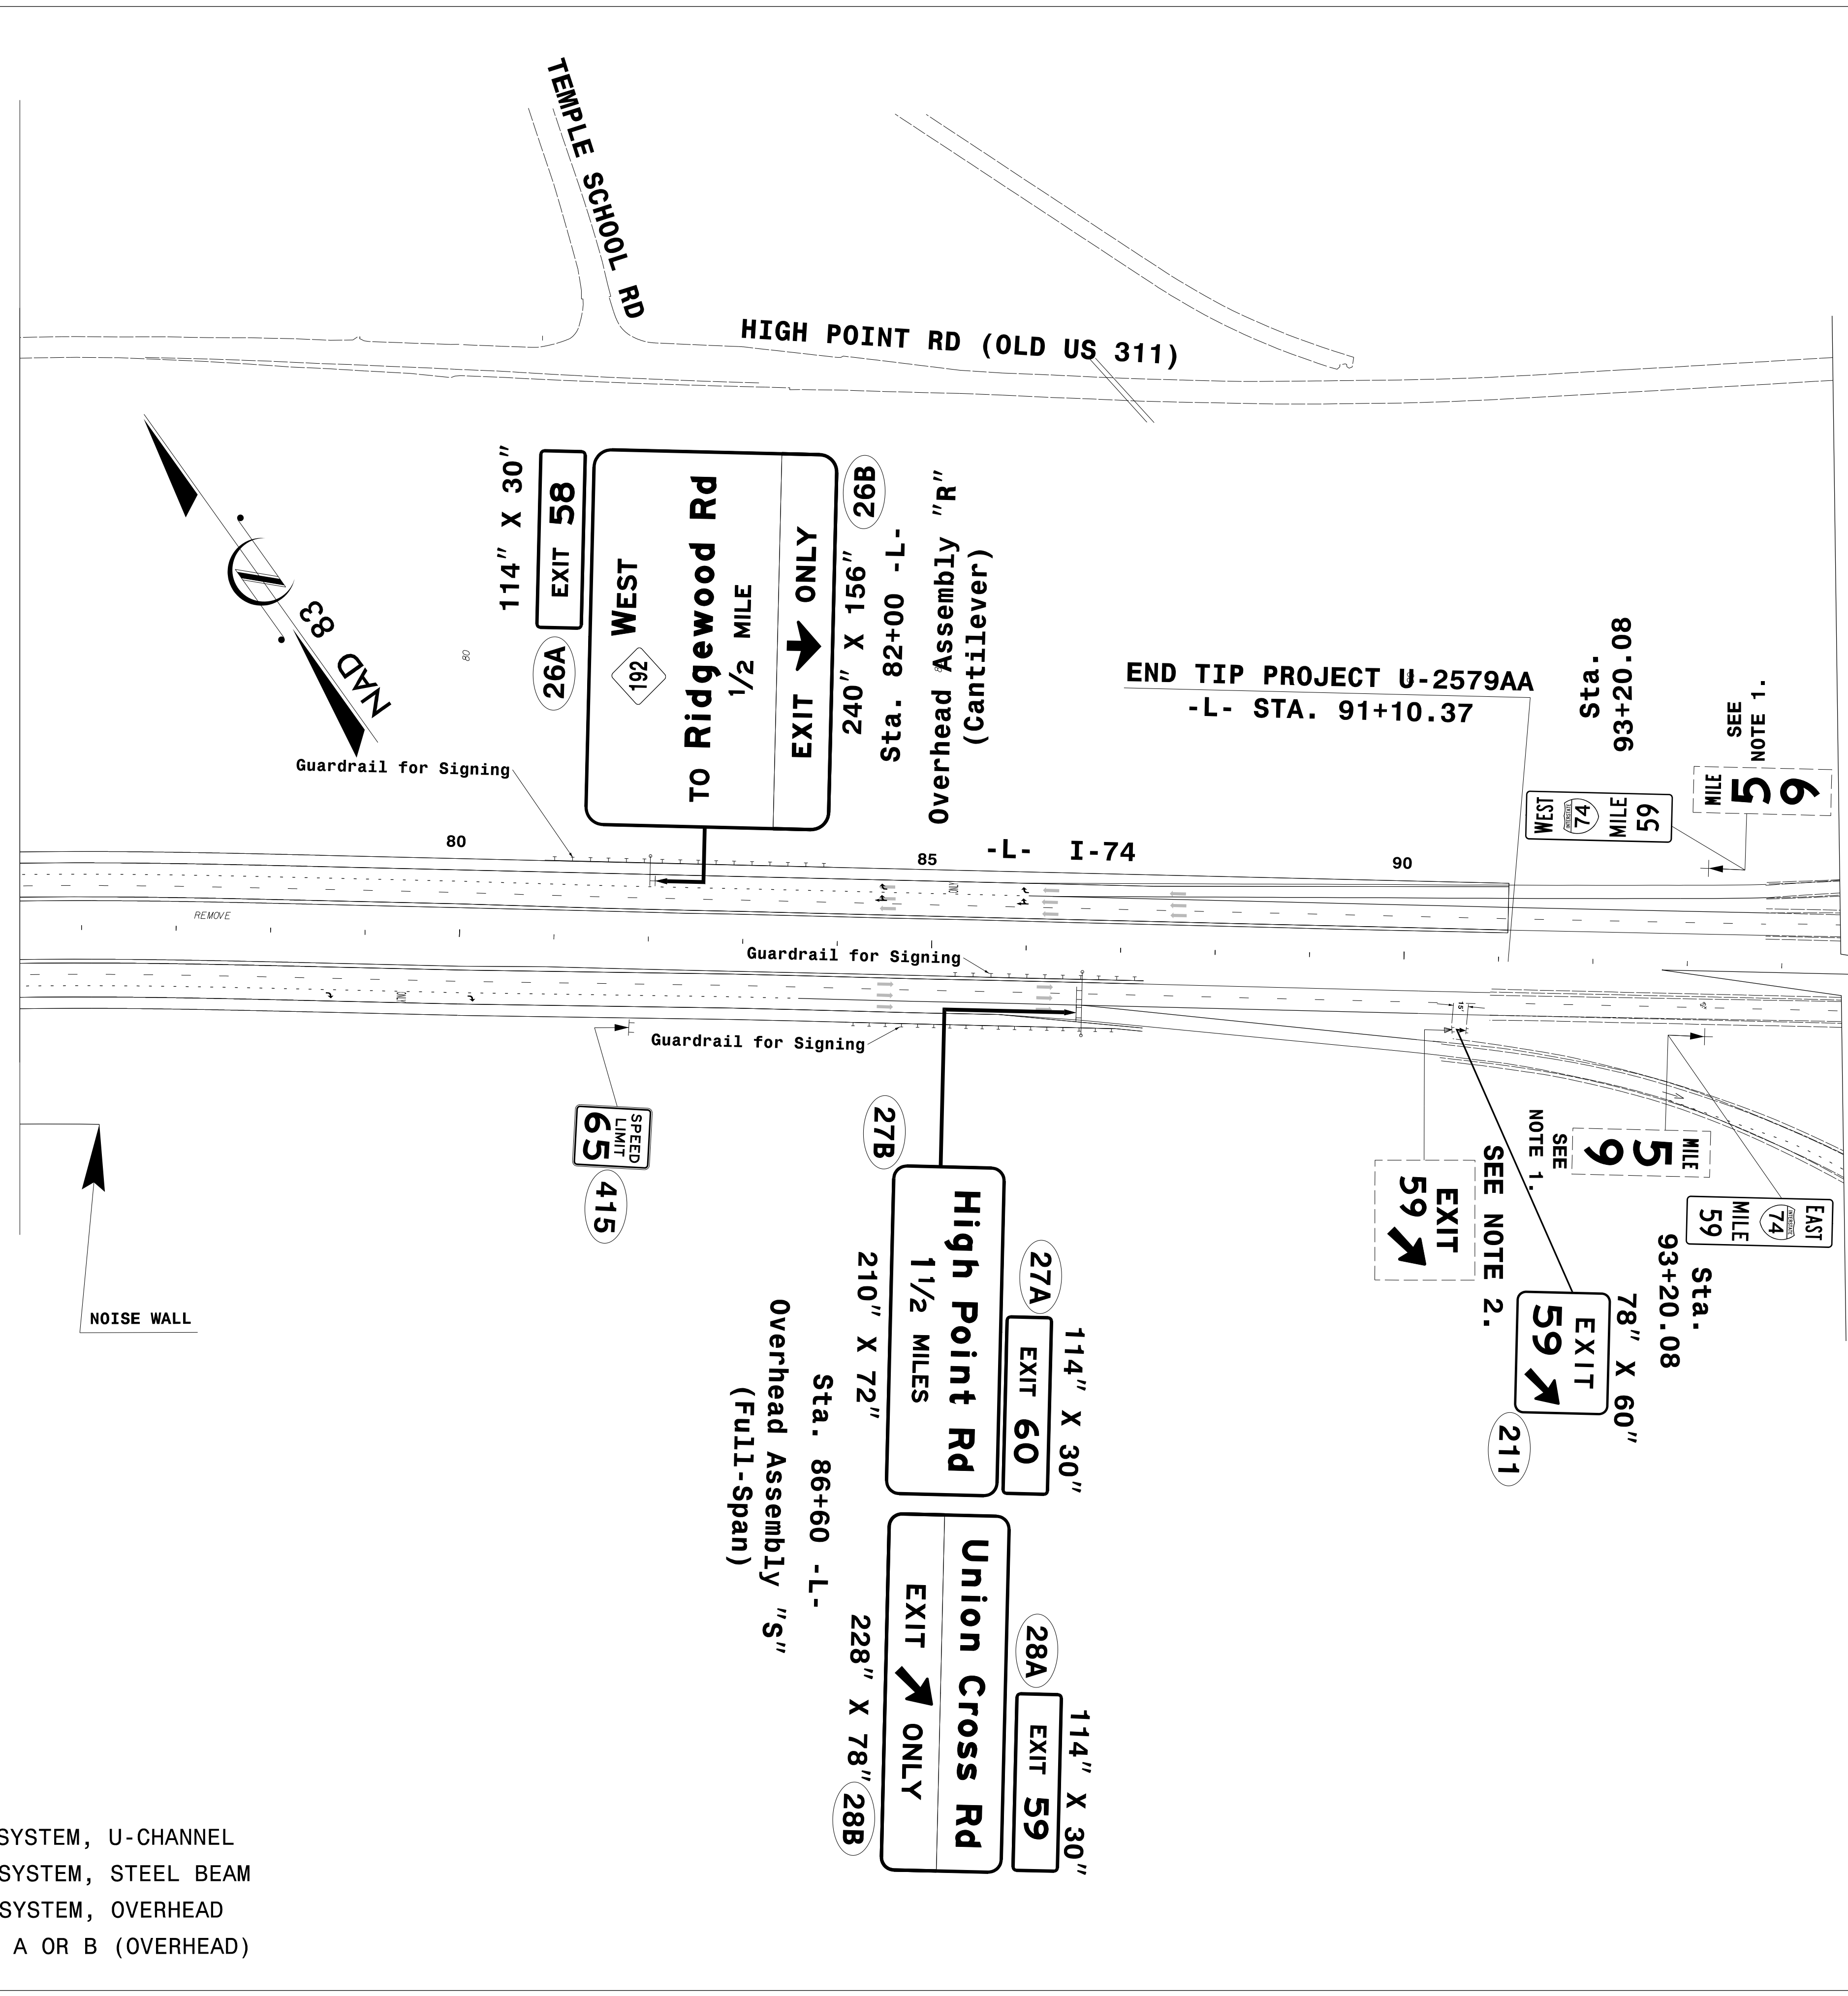
**Breakline See Sheet SIGN-18A**



- NOTES:**
1. DISPOSAL OF SIGN SYSTEM, U-CHANNEL
  2. DISPOSAL OF SIGN SYSTEM, STEEL BEAM
  3. DISPOSAL OF SIGN SYSTEM, OVERHEAD
  4. DISPOSAL OF SIGN, A OR B (OVERHEAD)




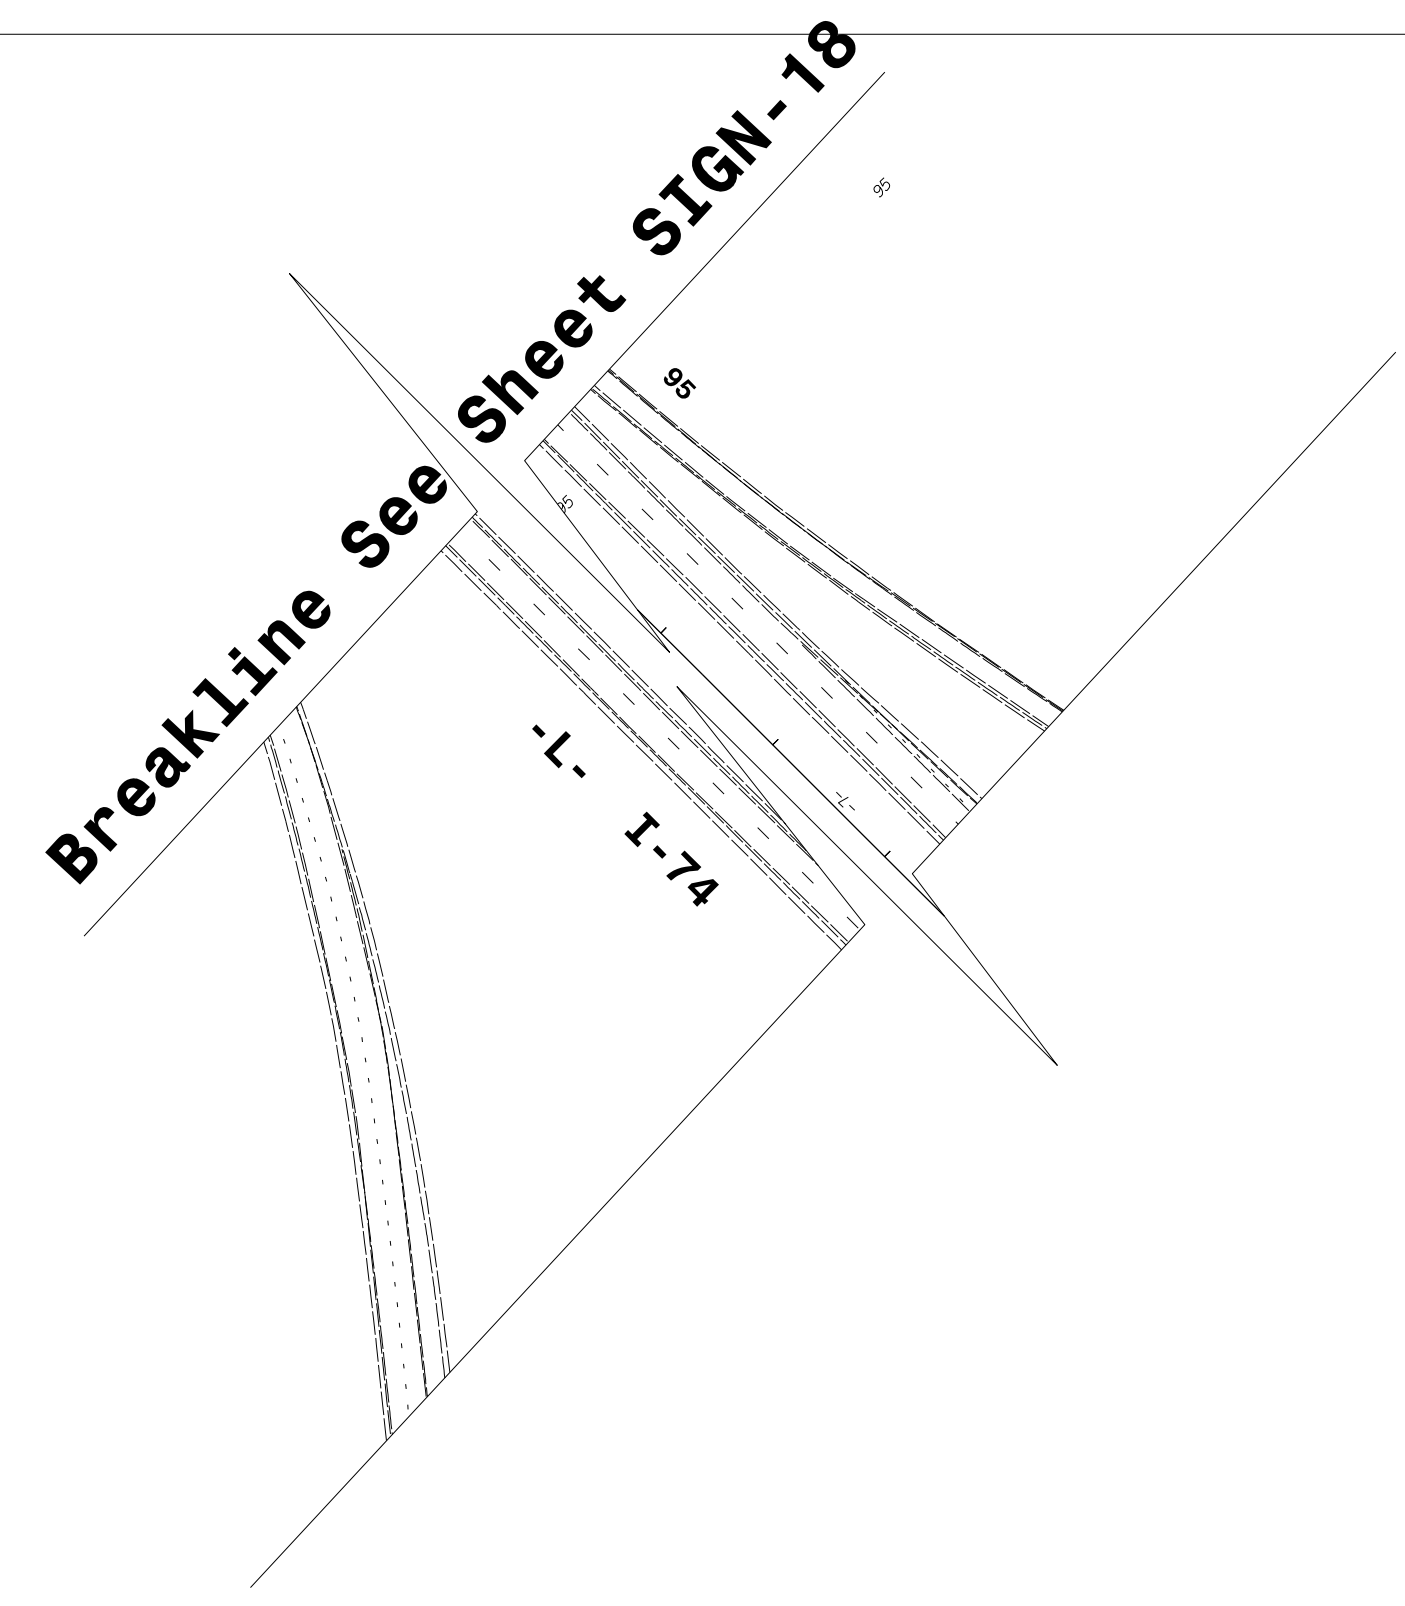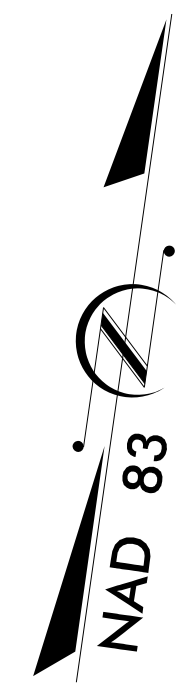

PROJECT REFERENCE NO. <b>U-2579AA</b>	SHEET NO. <b>SIGN-18A</b>
SEAL	
	
7/12/2022	
<b>DOCUMENT NOT CONSIDERED FINAL UNLESS ALL SIGNATURES COMPLETED</b>	
 HDR Engineering, Inc. of the Carolinas 555 Fayetteville St. Suite 900 Raleigh, N.C. 27601 N.C.B.E.L.S. License Number: F-0116	




**NOTES:**

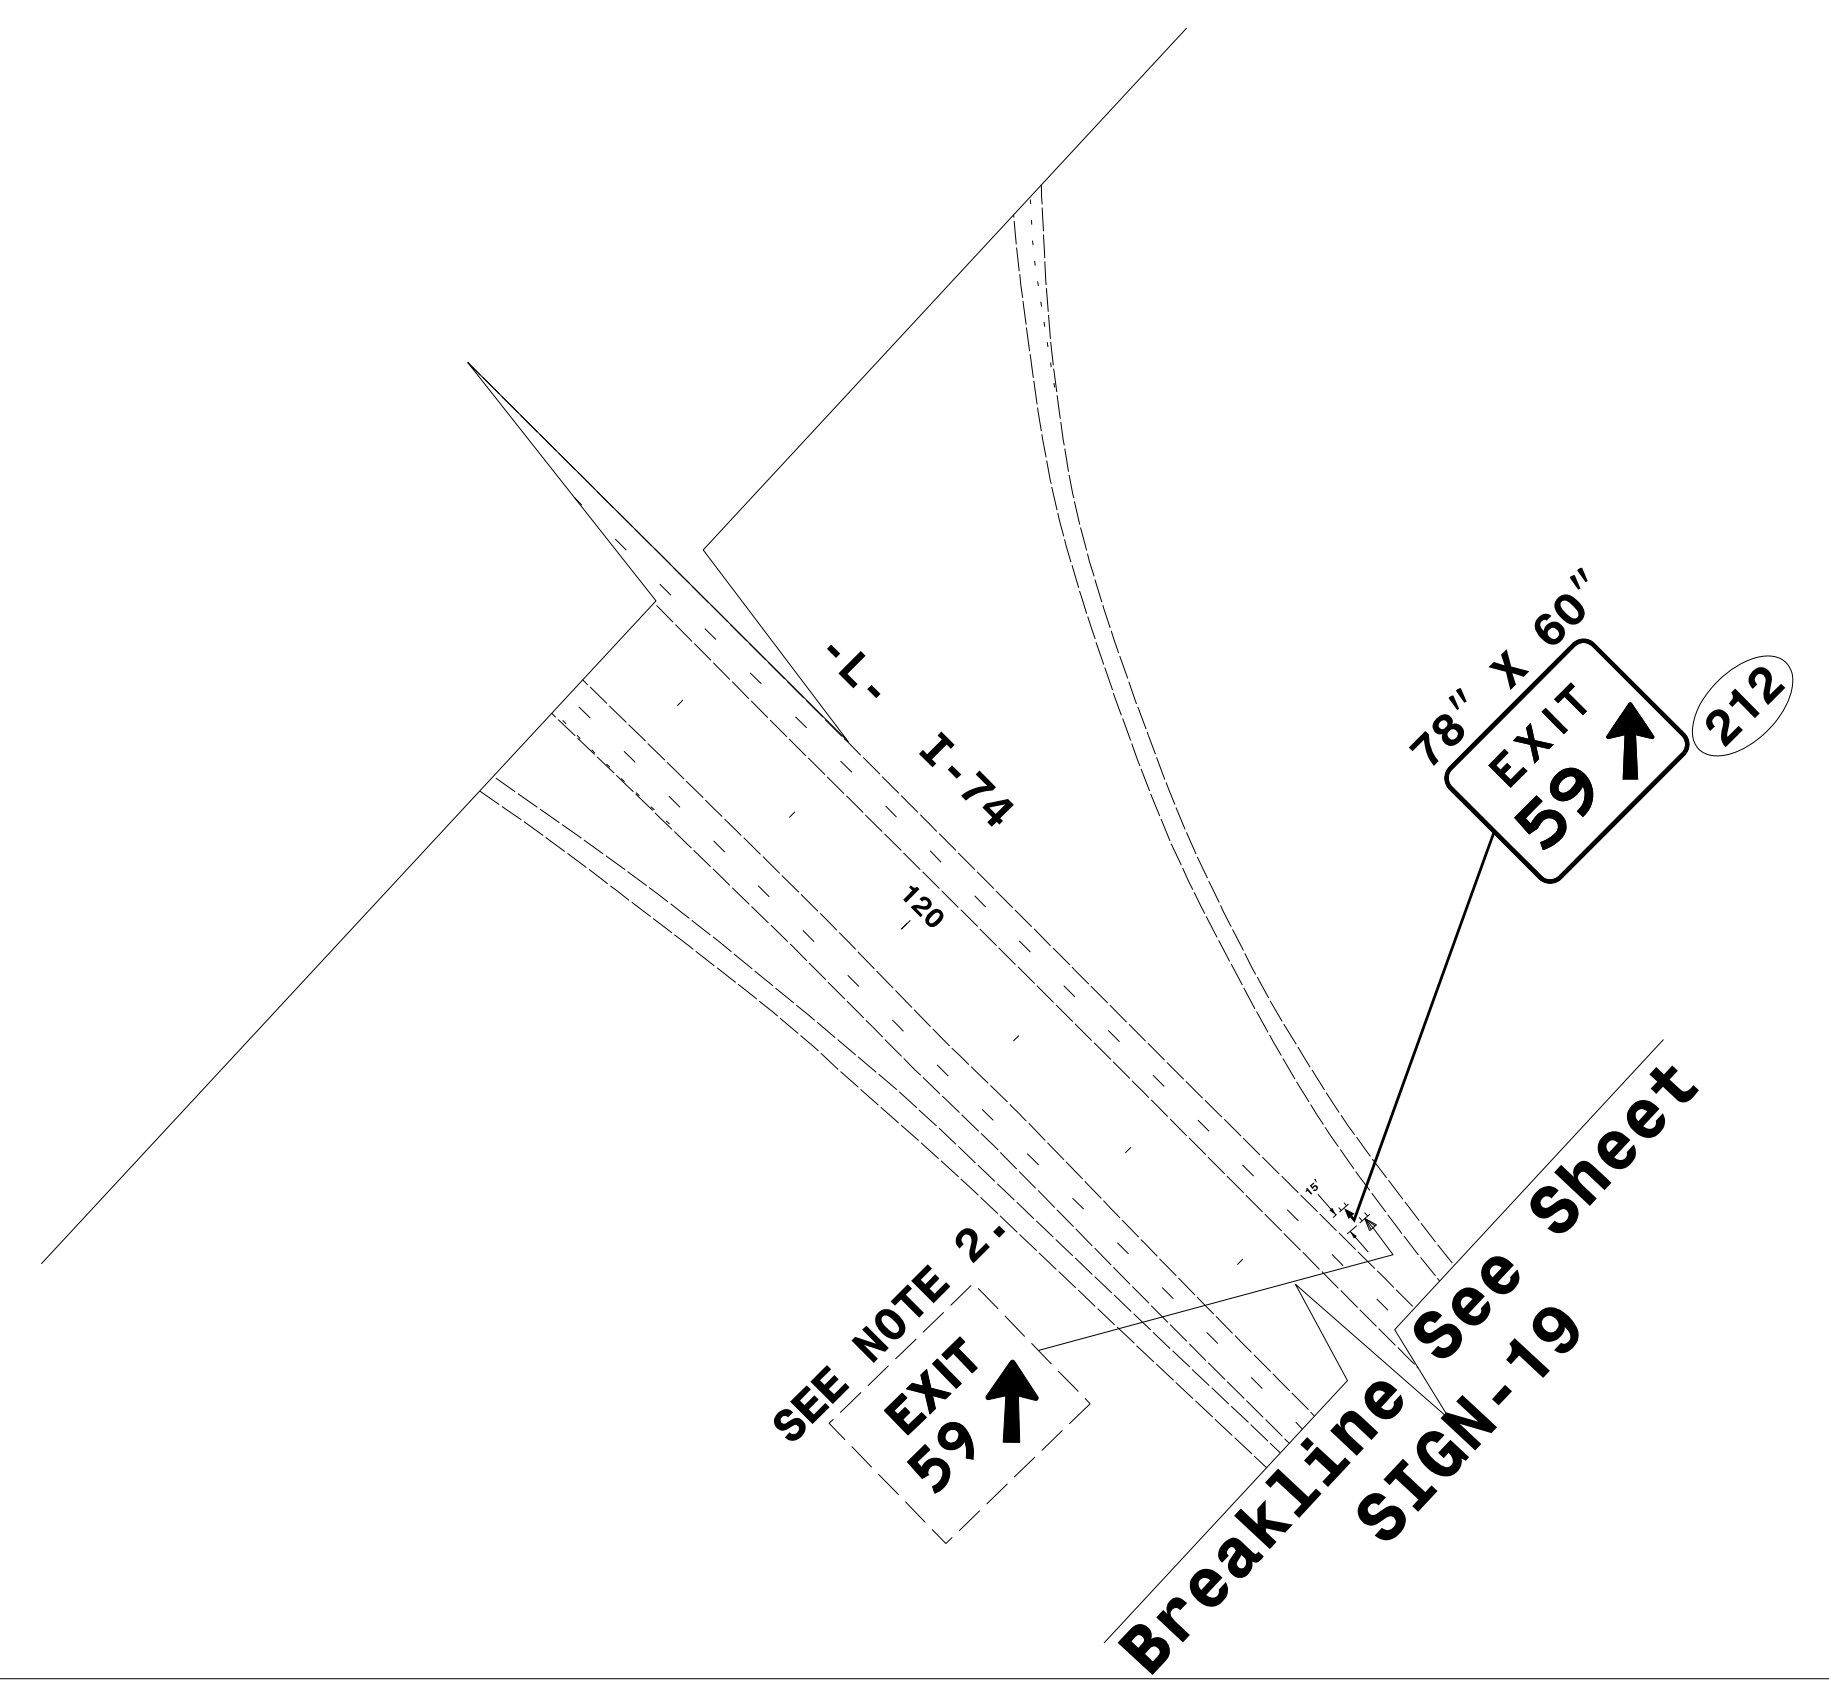1. DISPOSAL OF SIGN SYSTEM, U-CHANNEL
2. DISPOSAL OF SIGN SYSTEM, STEEL BEAM
3. DISPOSAL OF SIGN SYSTEM, OVERHEAD
4. DISPOSAL OF SIGN, A OR B (OVERHEAD)




PROJECT REFERENCE NO. <b>U-2579AA</b>	SHEET NO. <b>SIGN-19</b>
SEAL	
	
7/12/2022	
<b>DOCUMENT NOT CONSIDERED FINAL UNLESS ALL SIGNATURES COMPLETED</b>	
 HDR Engineering, Inc. of the Carolinas 555 Fayetteville St, Suite 900 Raleigh, N.C. 27601 N.C.B.E.L.S. License Number: F-0116	

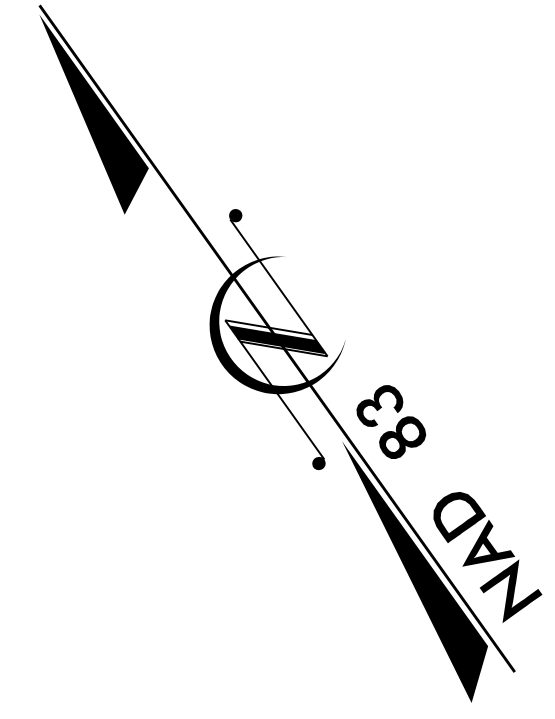

Breakline See Sheet SIGN-18A

Matchline See Sheet SIGN-20

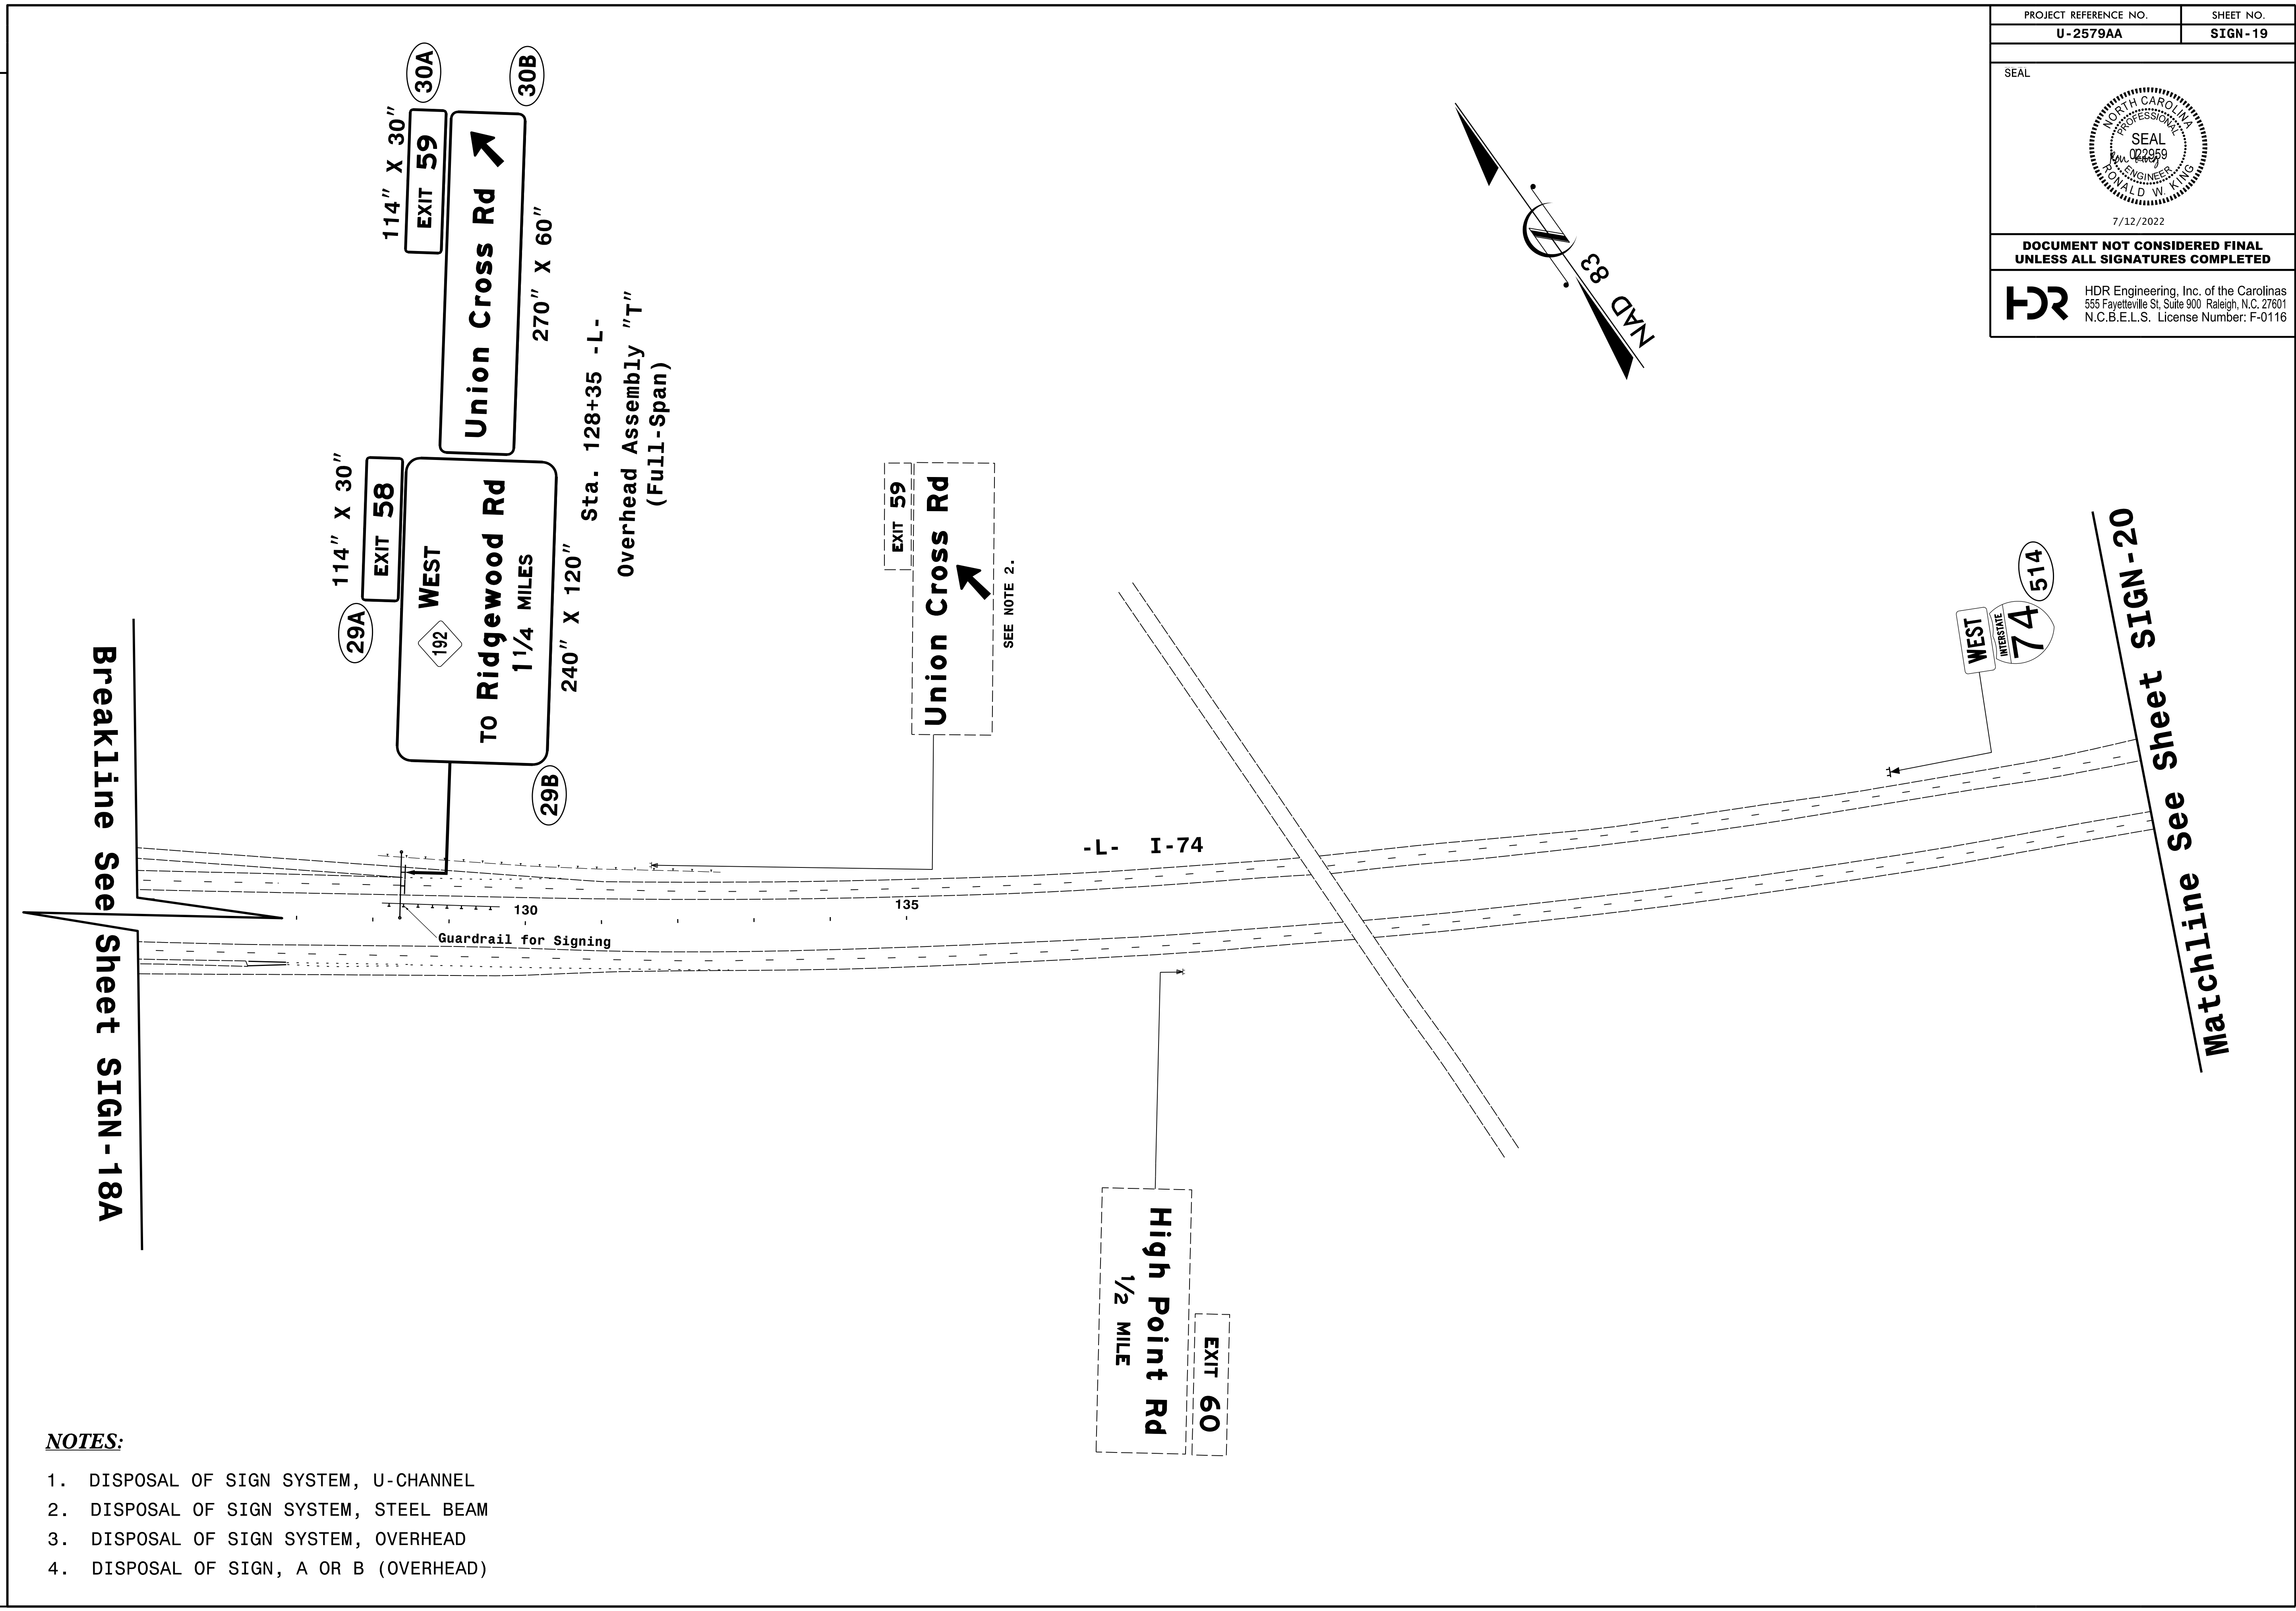




**NOTES:**

1. DISPOSAL OF SIGN SYSTEM, U-CHANNEL
2. DISPOSAL OF SIGN SYSTEM, STEEL BEAM
3. DISPOSAL OF SIGN SYSTEM, OVERHEAD
4. DISPOSAL OF SIGN, A OR B (OVERHEAD)


SEE NOTE 2.



PROJECT REFERENCE NO. U-2579AA	SHEET NO. SIGN-20
SEAL	
	
7/12/2022	
DOCUMENT NOT CONSIDERED FINAL UNLESS ALL SIGNATURES COMPLETED	
 HDR Engineering, Inc. of the Carolinas 555 Fayetteville St. Suite 900 Raleigh, N.C. 27601 N.C.B.E.L.S. License Number: F-0116	

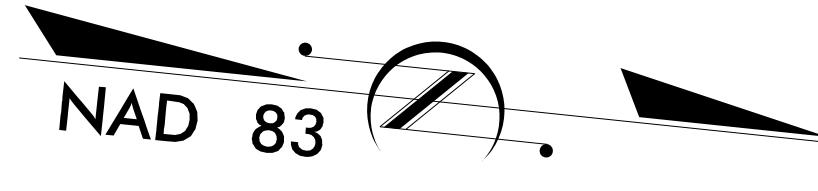

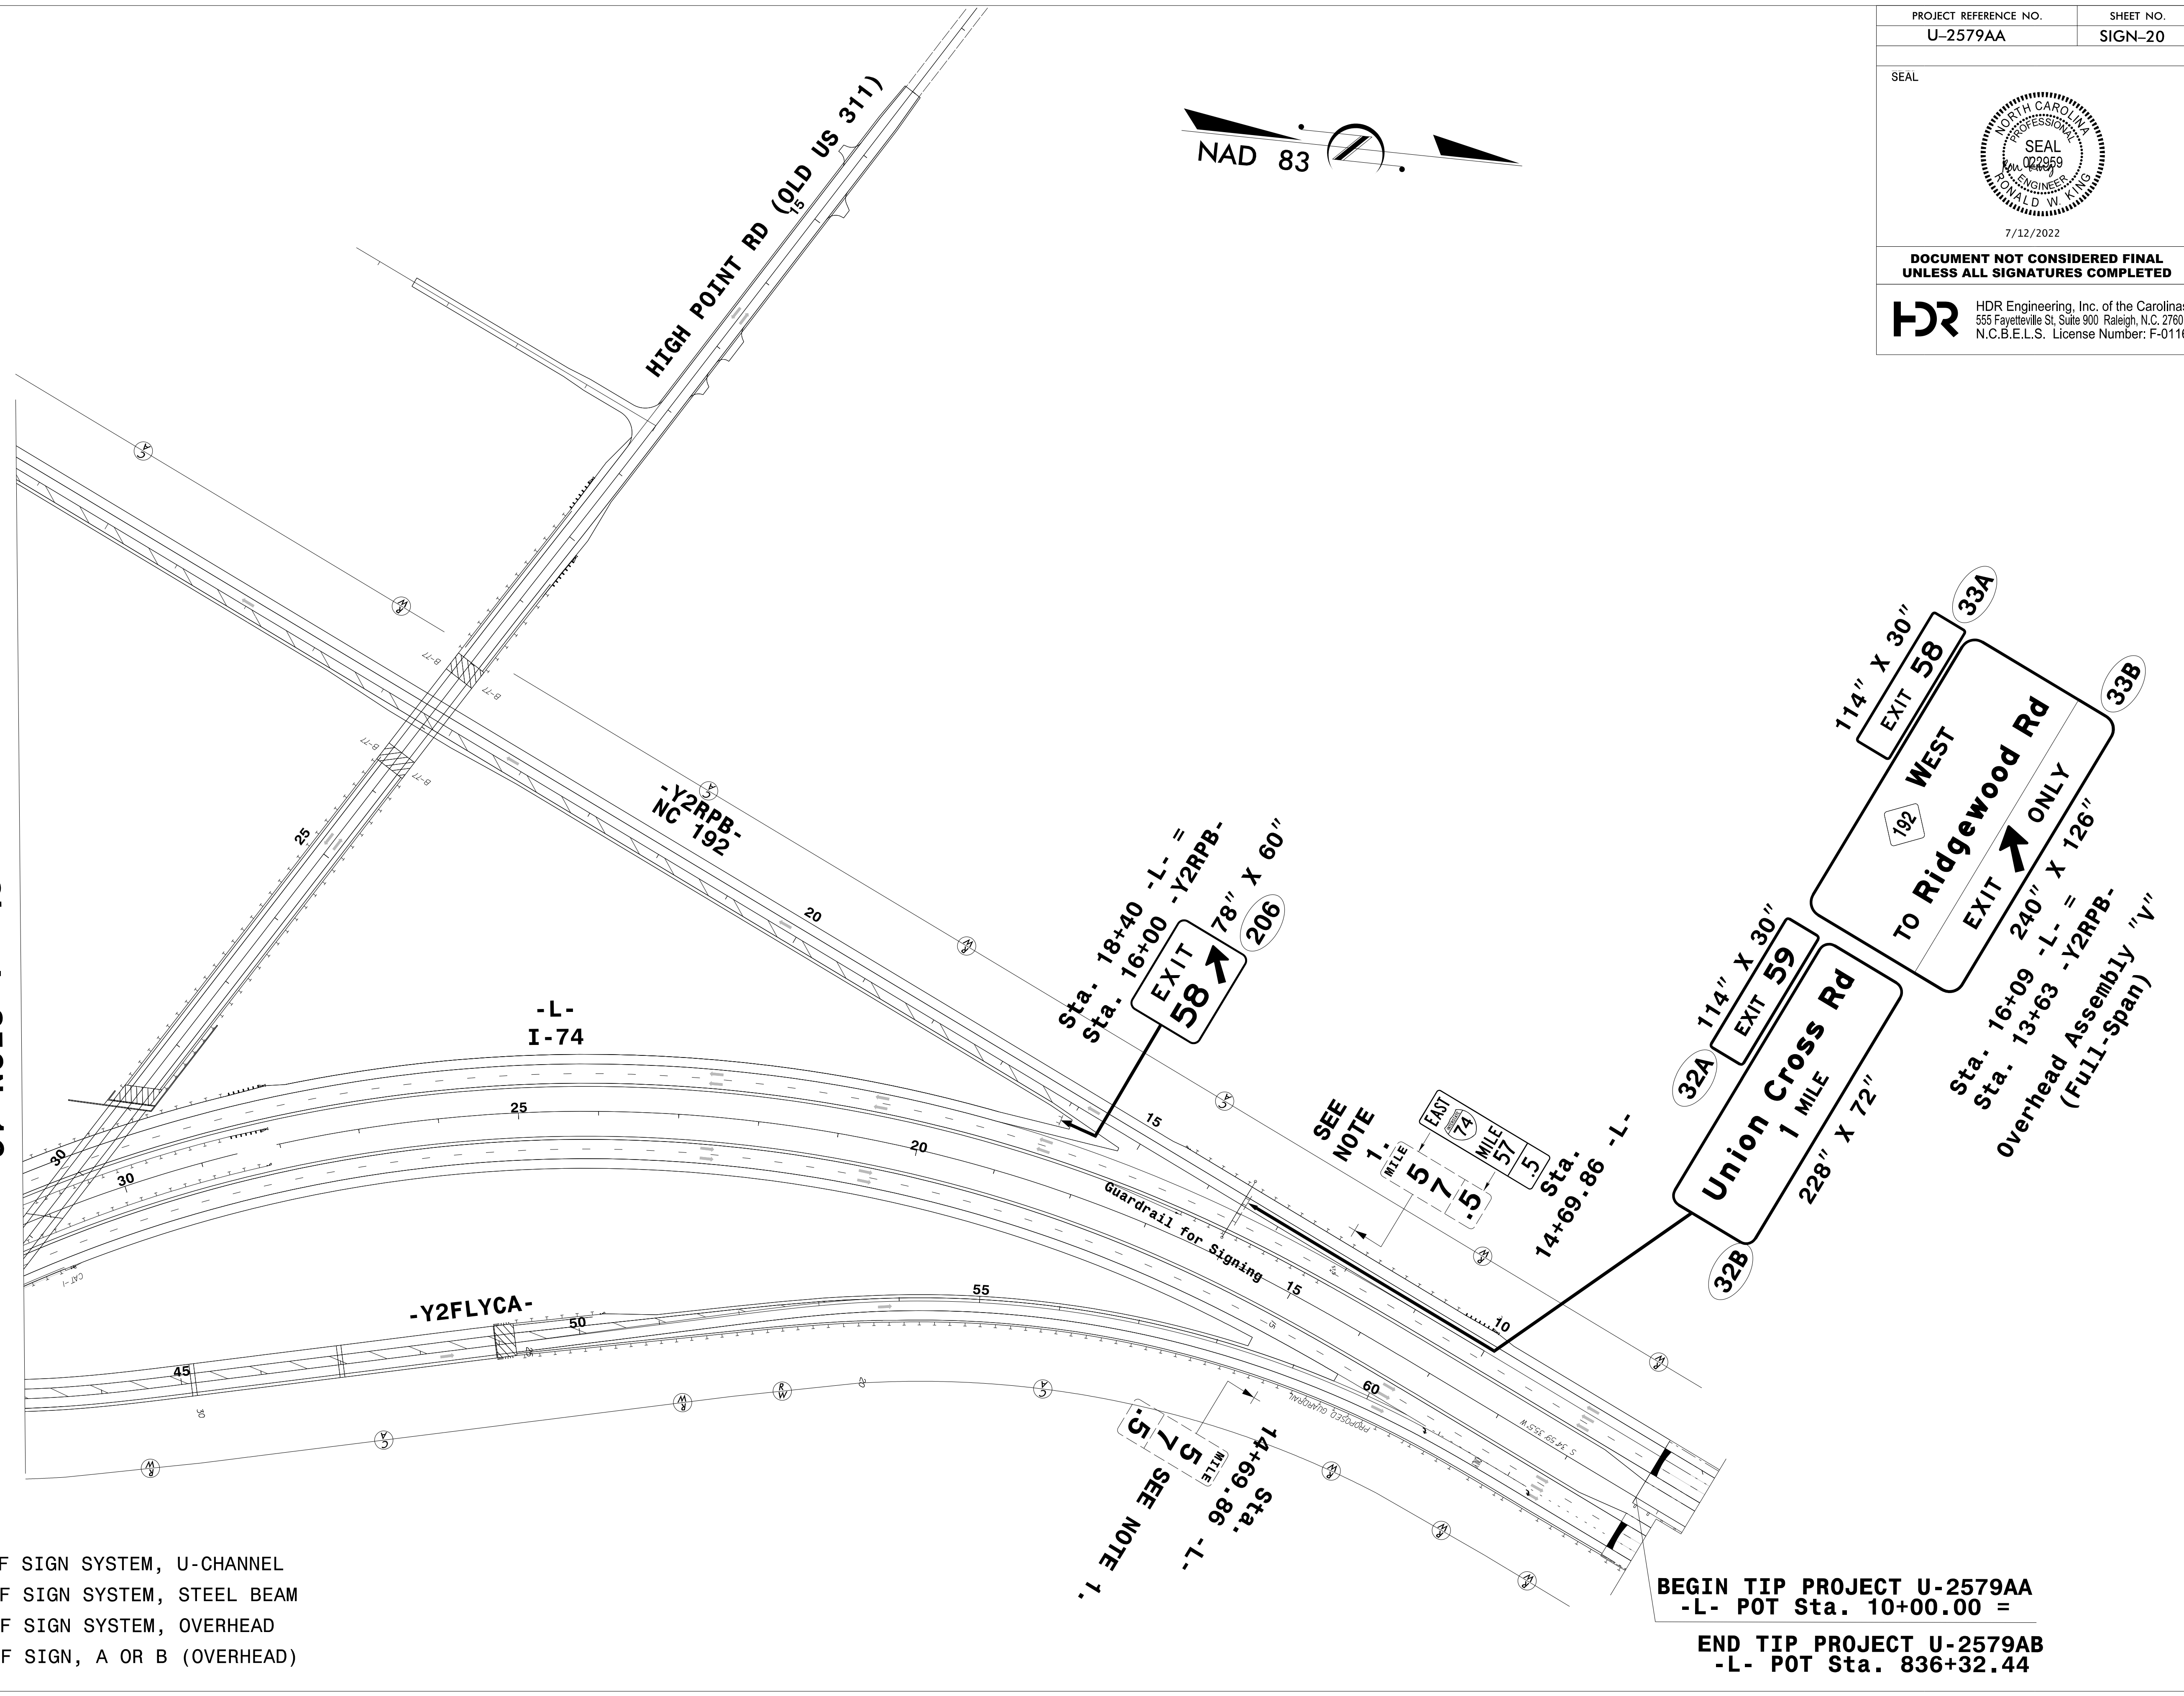

Matchline See Sheet SIGN-16





**NOTES:**

1. DISPOSAL OF SIGN SYSTEM, U-CHANNEL
2. DISPOSAL OF SIGN SYSTEM, STEEL BEAM
3. DISPOSAL OF SIGN SYSTEM, OVERHEAD
4. DISPOSAL OF SIGN, A OR B (OVERHEAD)

BEGIN TIP PROJECT U-2579AA  
 -L- POT Sta. 10+00.00 =  
 END TIP PROJECT U-2579AB  
 -L- POT Sta. 836+32.44

PROJECT REFERENCE NO. U-2579AA	SHEET NO. SIGN-21
SEAL	
	
7/12/2022	
<b>DOCUMENT NOT CONSIDERED FINAL UNLESS ALL SIGNATURES COMPLETED</b>	
 HDR Engineering, Inc. of the Carolinas 555 Fayetteville St, Suite 900 Raleigh, N.C. 27601 N.C.B.E.L.S. License Number: F-0116	

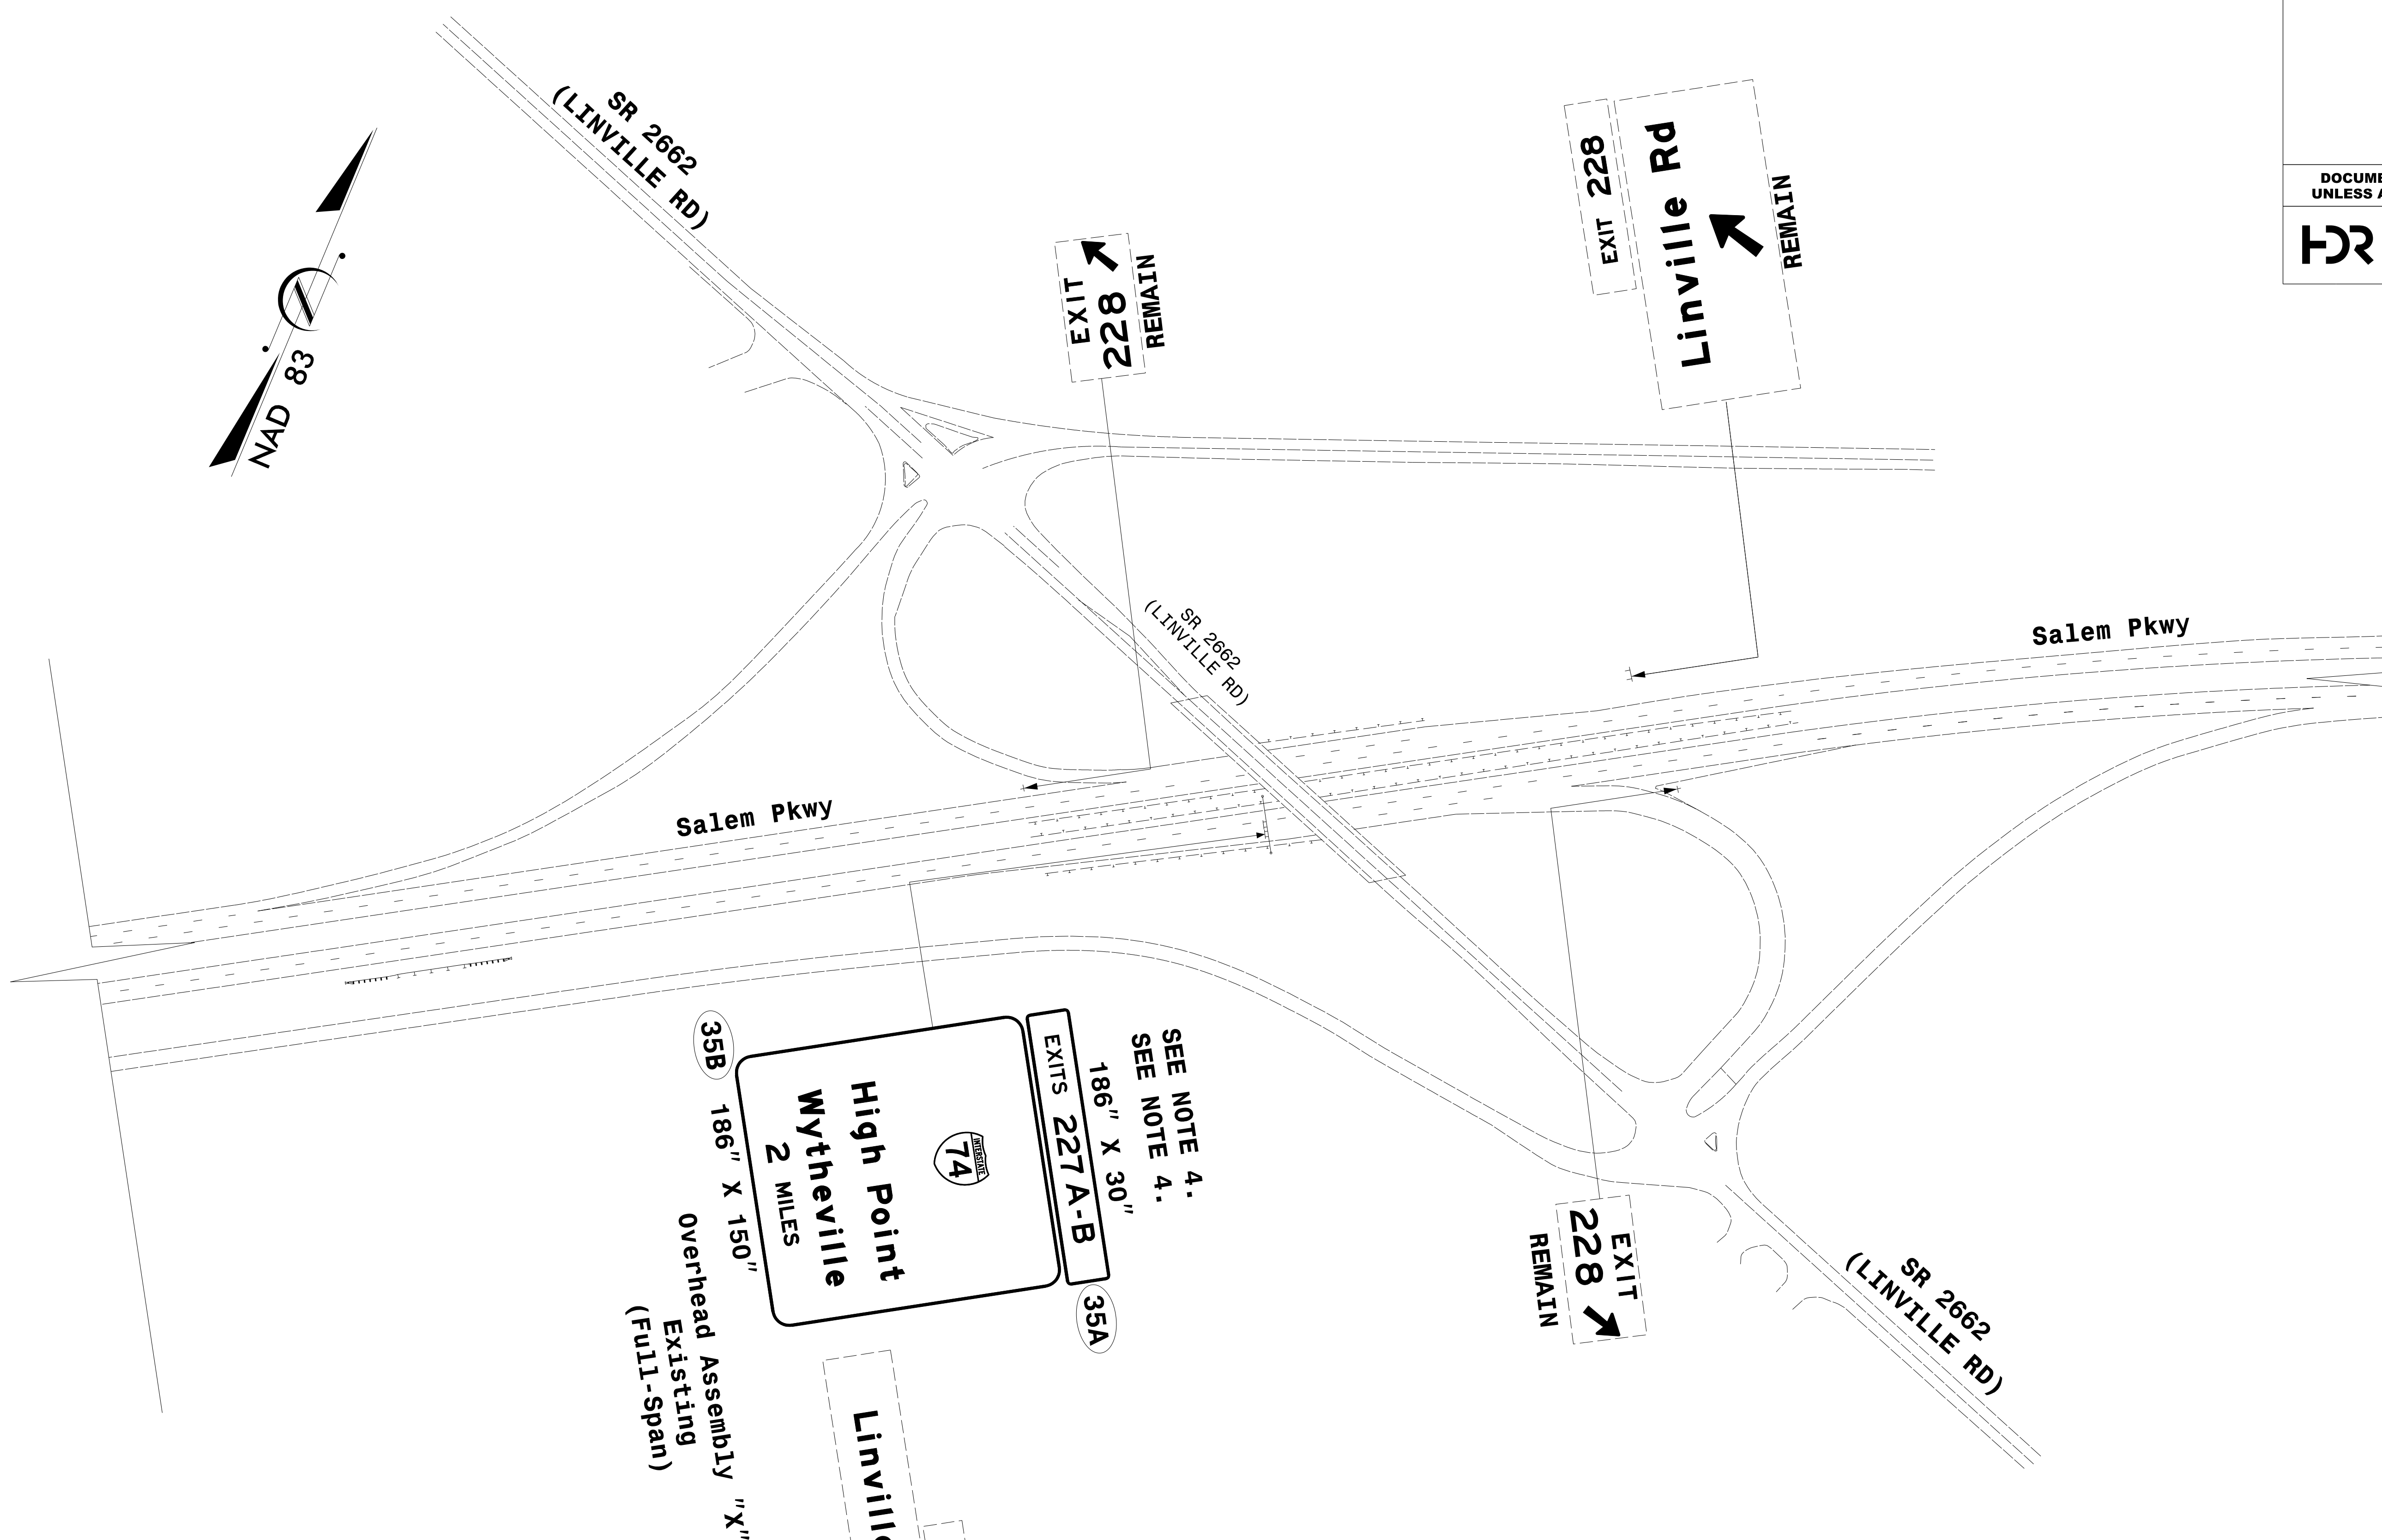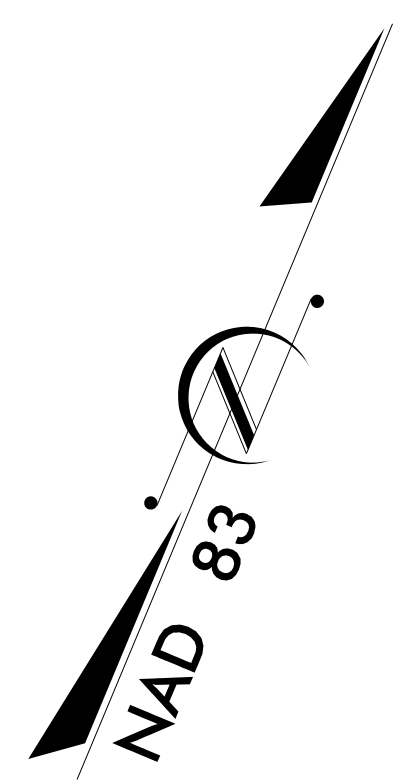




**Breakline See Sheet SIGN-22**

**NOTES:**

1. DISPOSAL OF SIGN SYSTEM, U-CHANNEL
2. DISPOSAL OF SIGN SYSTEM, STEEL BEAM
3. DISPOSAL OF SIGN SYSTEM, OVERHEAD
4. DISPOSAL OF SIGN, A OR B (OVERHEAD)




PROJECT REFERENCE NO. U-2579AA	SHEET NO. SIGN-22
SEAL	
	
7/12/2022	
DOCUMENT NOT CONSIDERED FINAL UNLESS ALL SIGNATURES COMPLETED	
 HDR Engineering, Inc. of the Carolinas 555 Fayetteville St, Suite 900 Raleigh, N.C. 27601 N.C.B.E.L.S. License Number: F-0116	

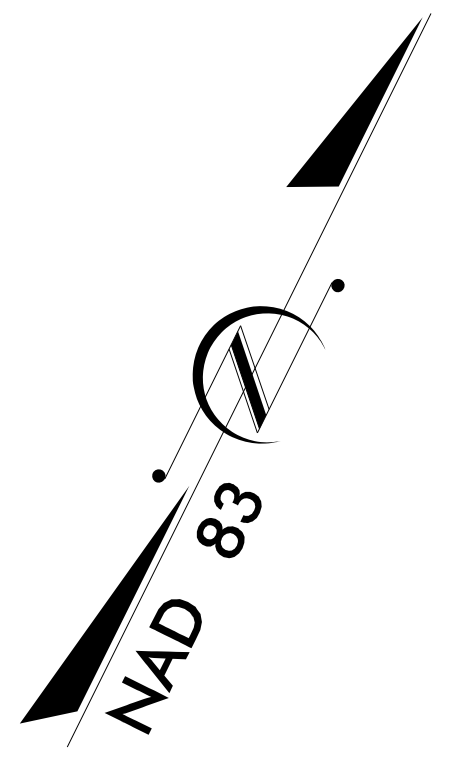

Breakline See Sheet SIGN-21

Breakline See Sheet SIGN-23

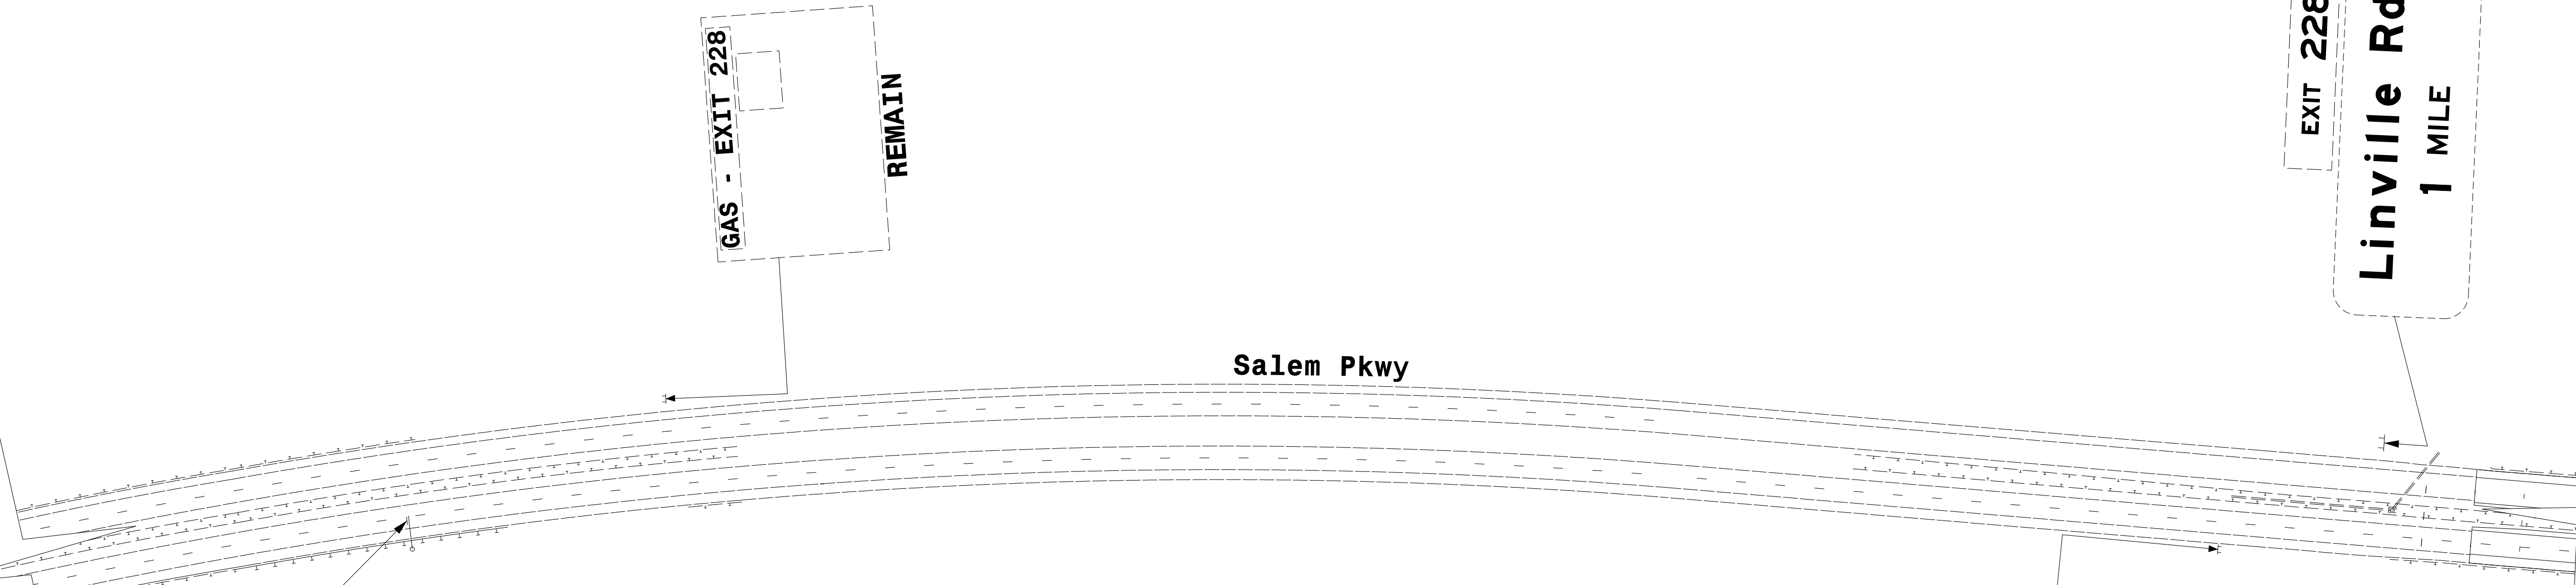

SEE NOTE 4.  
SEE NOTE 4.


186" X 150"  
Overhead Assembly  
Existing  
(Cantilever)

**NOTES:**

1. DISPOSAL OF SIGN SYSTEM, U-CHANNEL
2. DISPOSAL OF SIGN SYSTEM, STEEL BEAM
3. DISPOSAL OF SIGN SYSTEM, OVERHEAD
4. DISPOSAL OF SIGN, A OR B (OVERHEAD)

Matchline See Sheet SIGN-48

PROJECT REFERENCE NO. U-2579AA	SHEET NO. SIGN-23
7/12/2022	
<b>DOCUMENT NOT CONSIDERED FINAL UNLESS ALL SIGNATURES COMPLETED</b>	
HDR Engineering, Inc. of the Carolinas 555 Fayetteville St, Suite 900 Raleigh, N.C. 27601 N.C.B.E.L.S. License Number: F-0116	

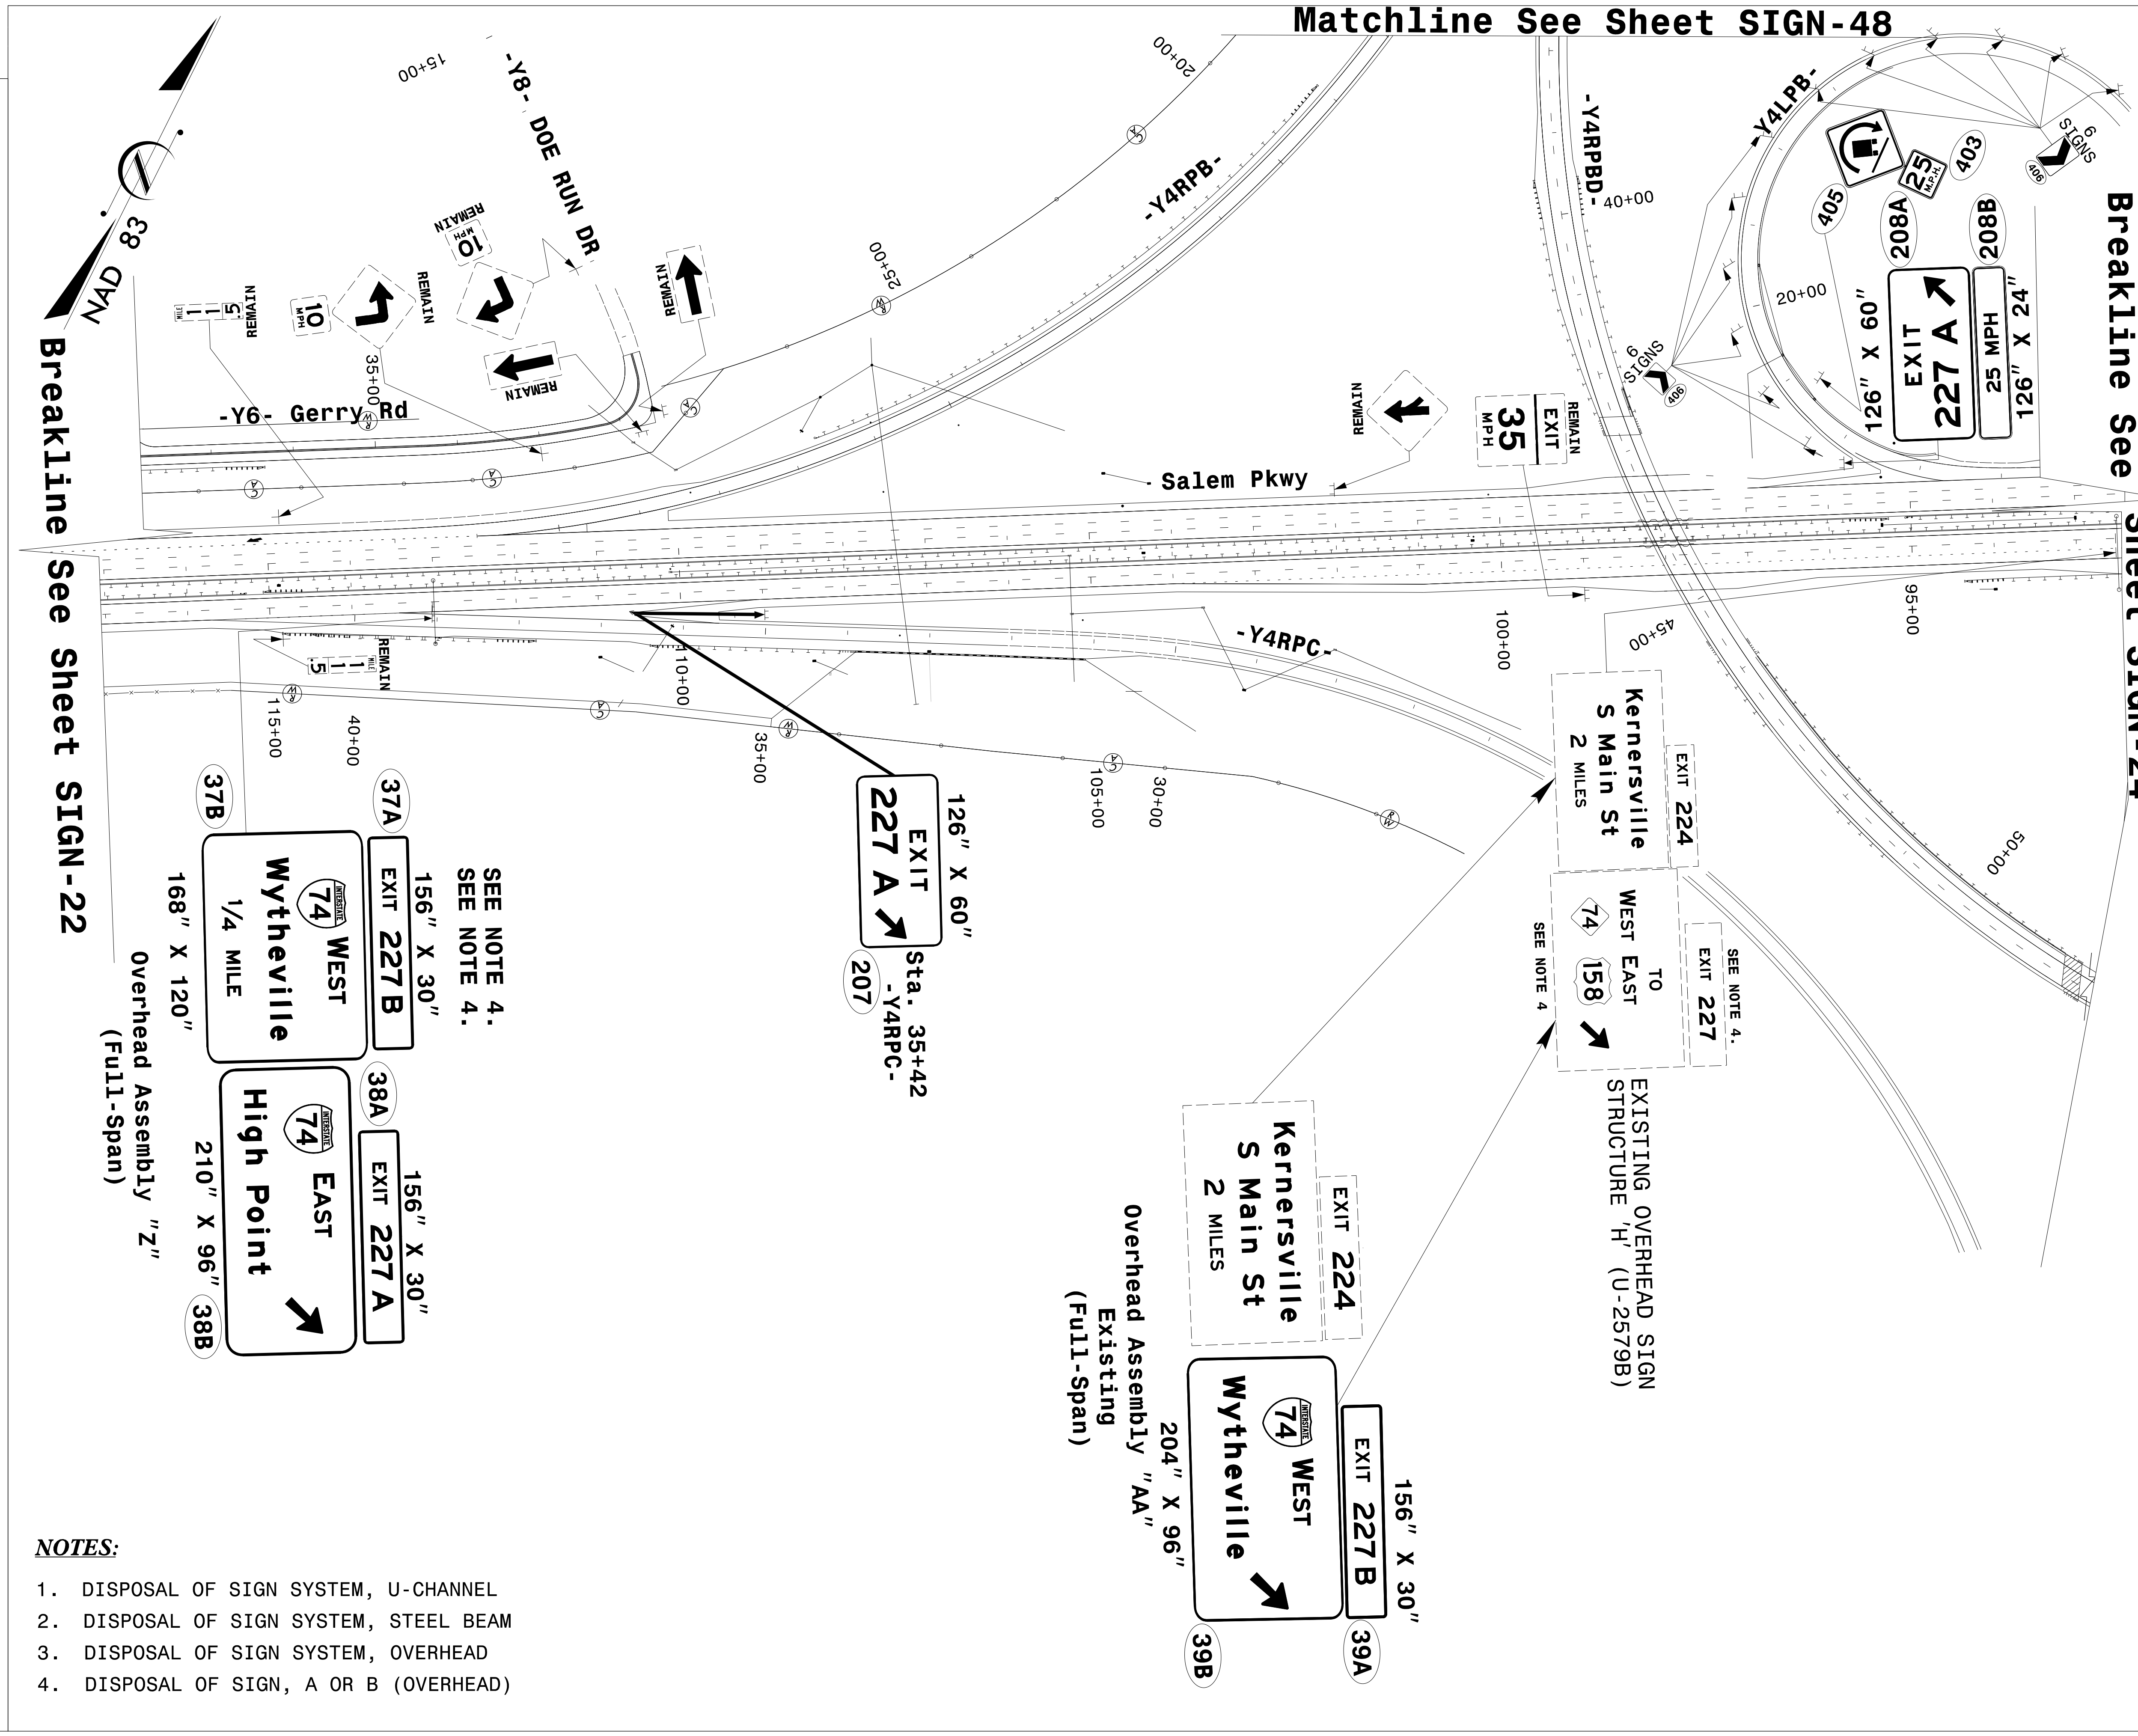

Breakline See Sheet SIGN-22

Breakline See Sheet SIGN-24

**NOTES:**

1. DISPOSAL OF SIGN SYSTEM, U-CHANNEL
2. DISPOSAL OF SIGN SYSTEM, STEEL BEAM
3. DISPOSAL OF SIGN SYSTEM, OVERHEAD
4. DISPOSAL OF SIGN, A OR B (OVERHEAD)

SEE NOTE 4.  
SEE NOTE 4.

SEE NOTE 4.  
SEE NOTE 4.


EXISTING OVERHEAD SIGN  
STRUCTURE 'H' (U-2579B)

Overhead Assembly "AA"  
Existing  
(Full-Span)


Overhead Assembly "Z"  
(Full-Span)



# Breakline See Sheet SIGN-23

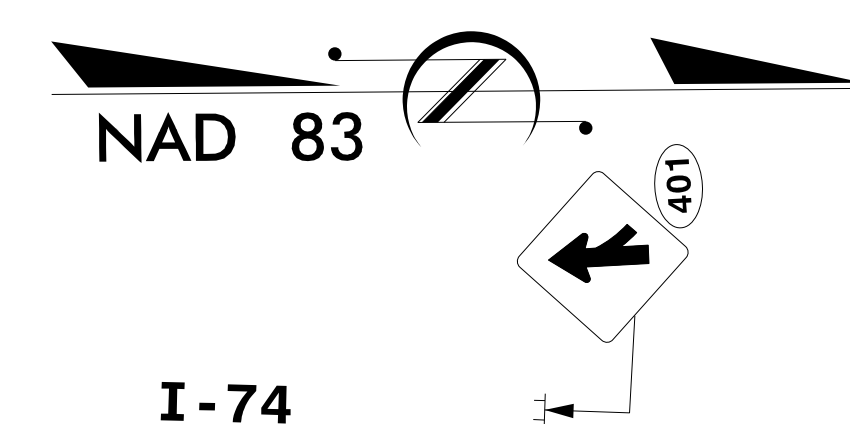

PROJECT REFERENCE NO. U-2579AA	SHEET NO. SIGN-24
7/12/2022	
<b>DOCUMENT NOT CONSIDERED FINAL UNLESS ALL SIGNATURES COMPLETED</b>	
<small>HDR Engineering, Inc. of the Carolinas 555 Fayetteville St. Suite 900 Raleigh, N.C. 27601 N.C.B.E.L.S. License Number: F-0116</small>	

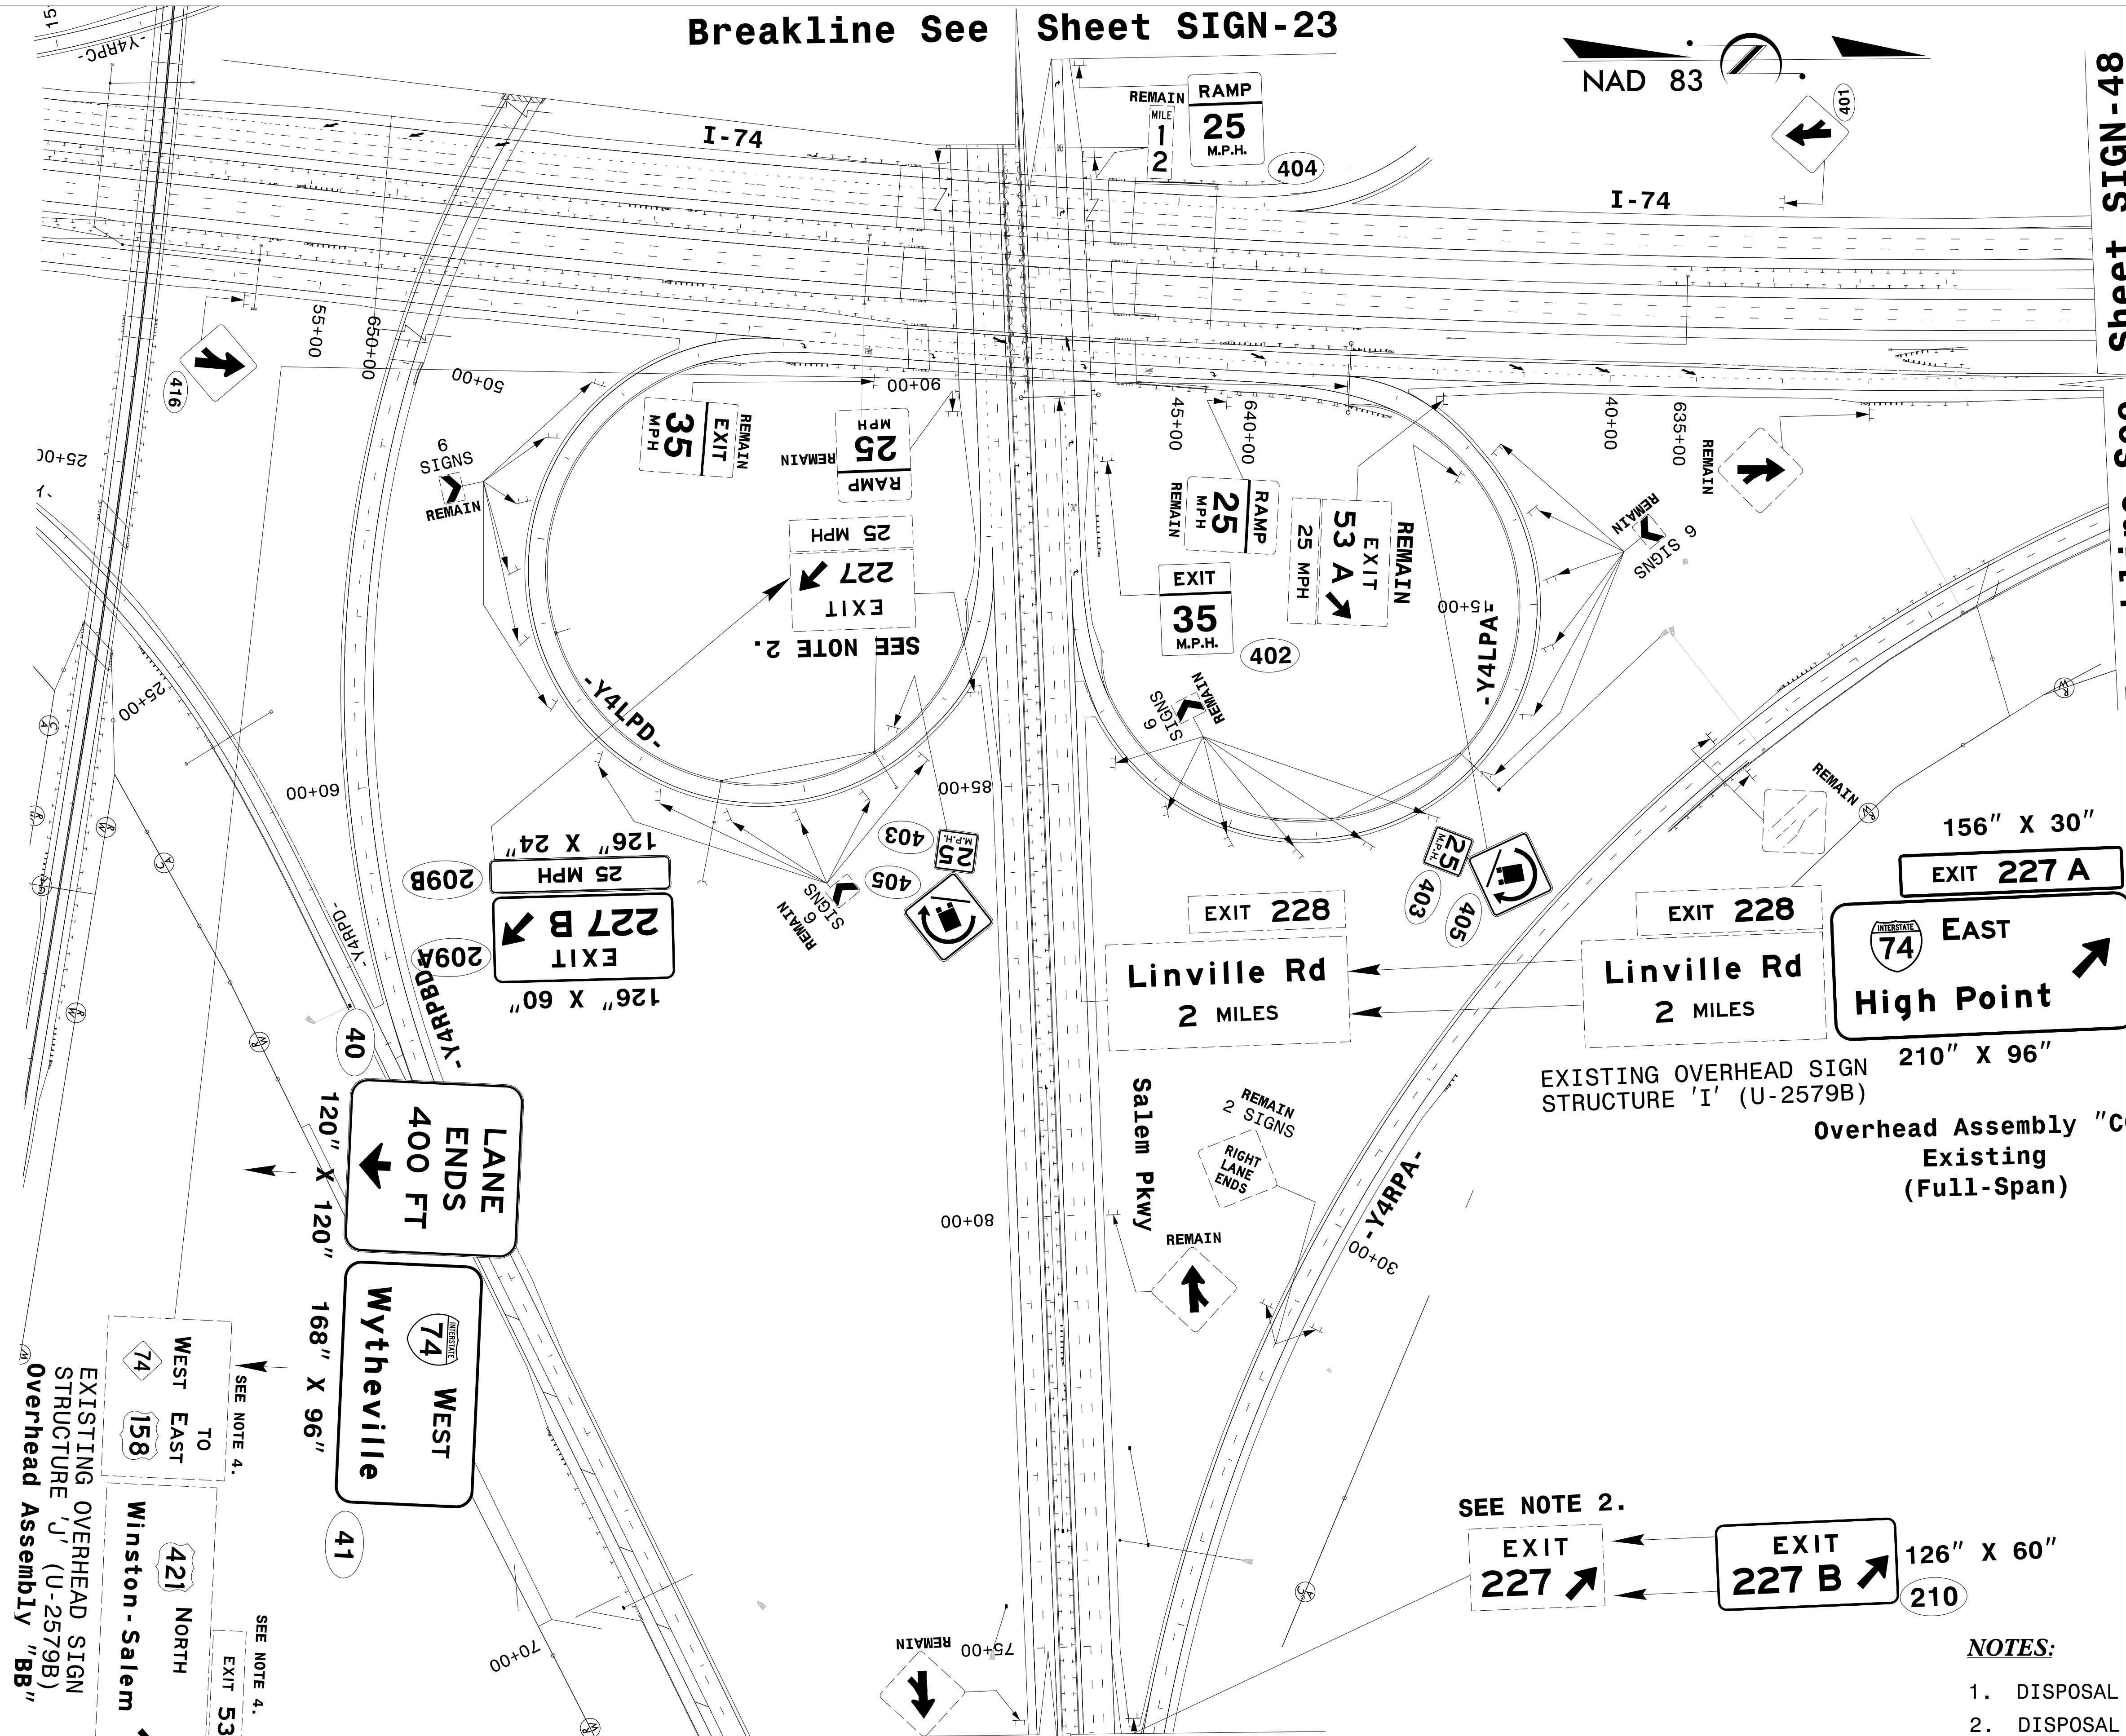



Breakline See Sheet SIGN-48


Breakline See Sheet SIGN-25

- NOTES:**
1. DISPOSAL OF SIGN SYSTEM, U-CHANNEL
  2. DISPOSAL OF SIGN SYSTEM, STEEL BEAM
  3. DISPOSAL OF SIGN SYSTEM, OVERHEAD
  4. DISPOSAL OF SIGN, A OR B (OVERHEAD)



PROJECT REFERENCE NO. U-2579AA	SHEET NO. SIGN-25
SEAL	
	
7/12/2022	
<b>DOCUMENT NOT CONSIDERED FINAL UNLESS ALL SIGNATURES COMPLETED</b>	
 HDR Engineering, Inc. of the Carolinas 555 Fayetteville St, Suite 900 Raleigh, N.C. 27601 N.C.B.E.L.S. License Number: F-0116	

Breakline See Sheet SIGN-24

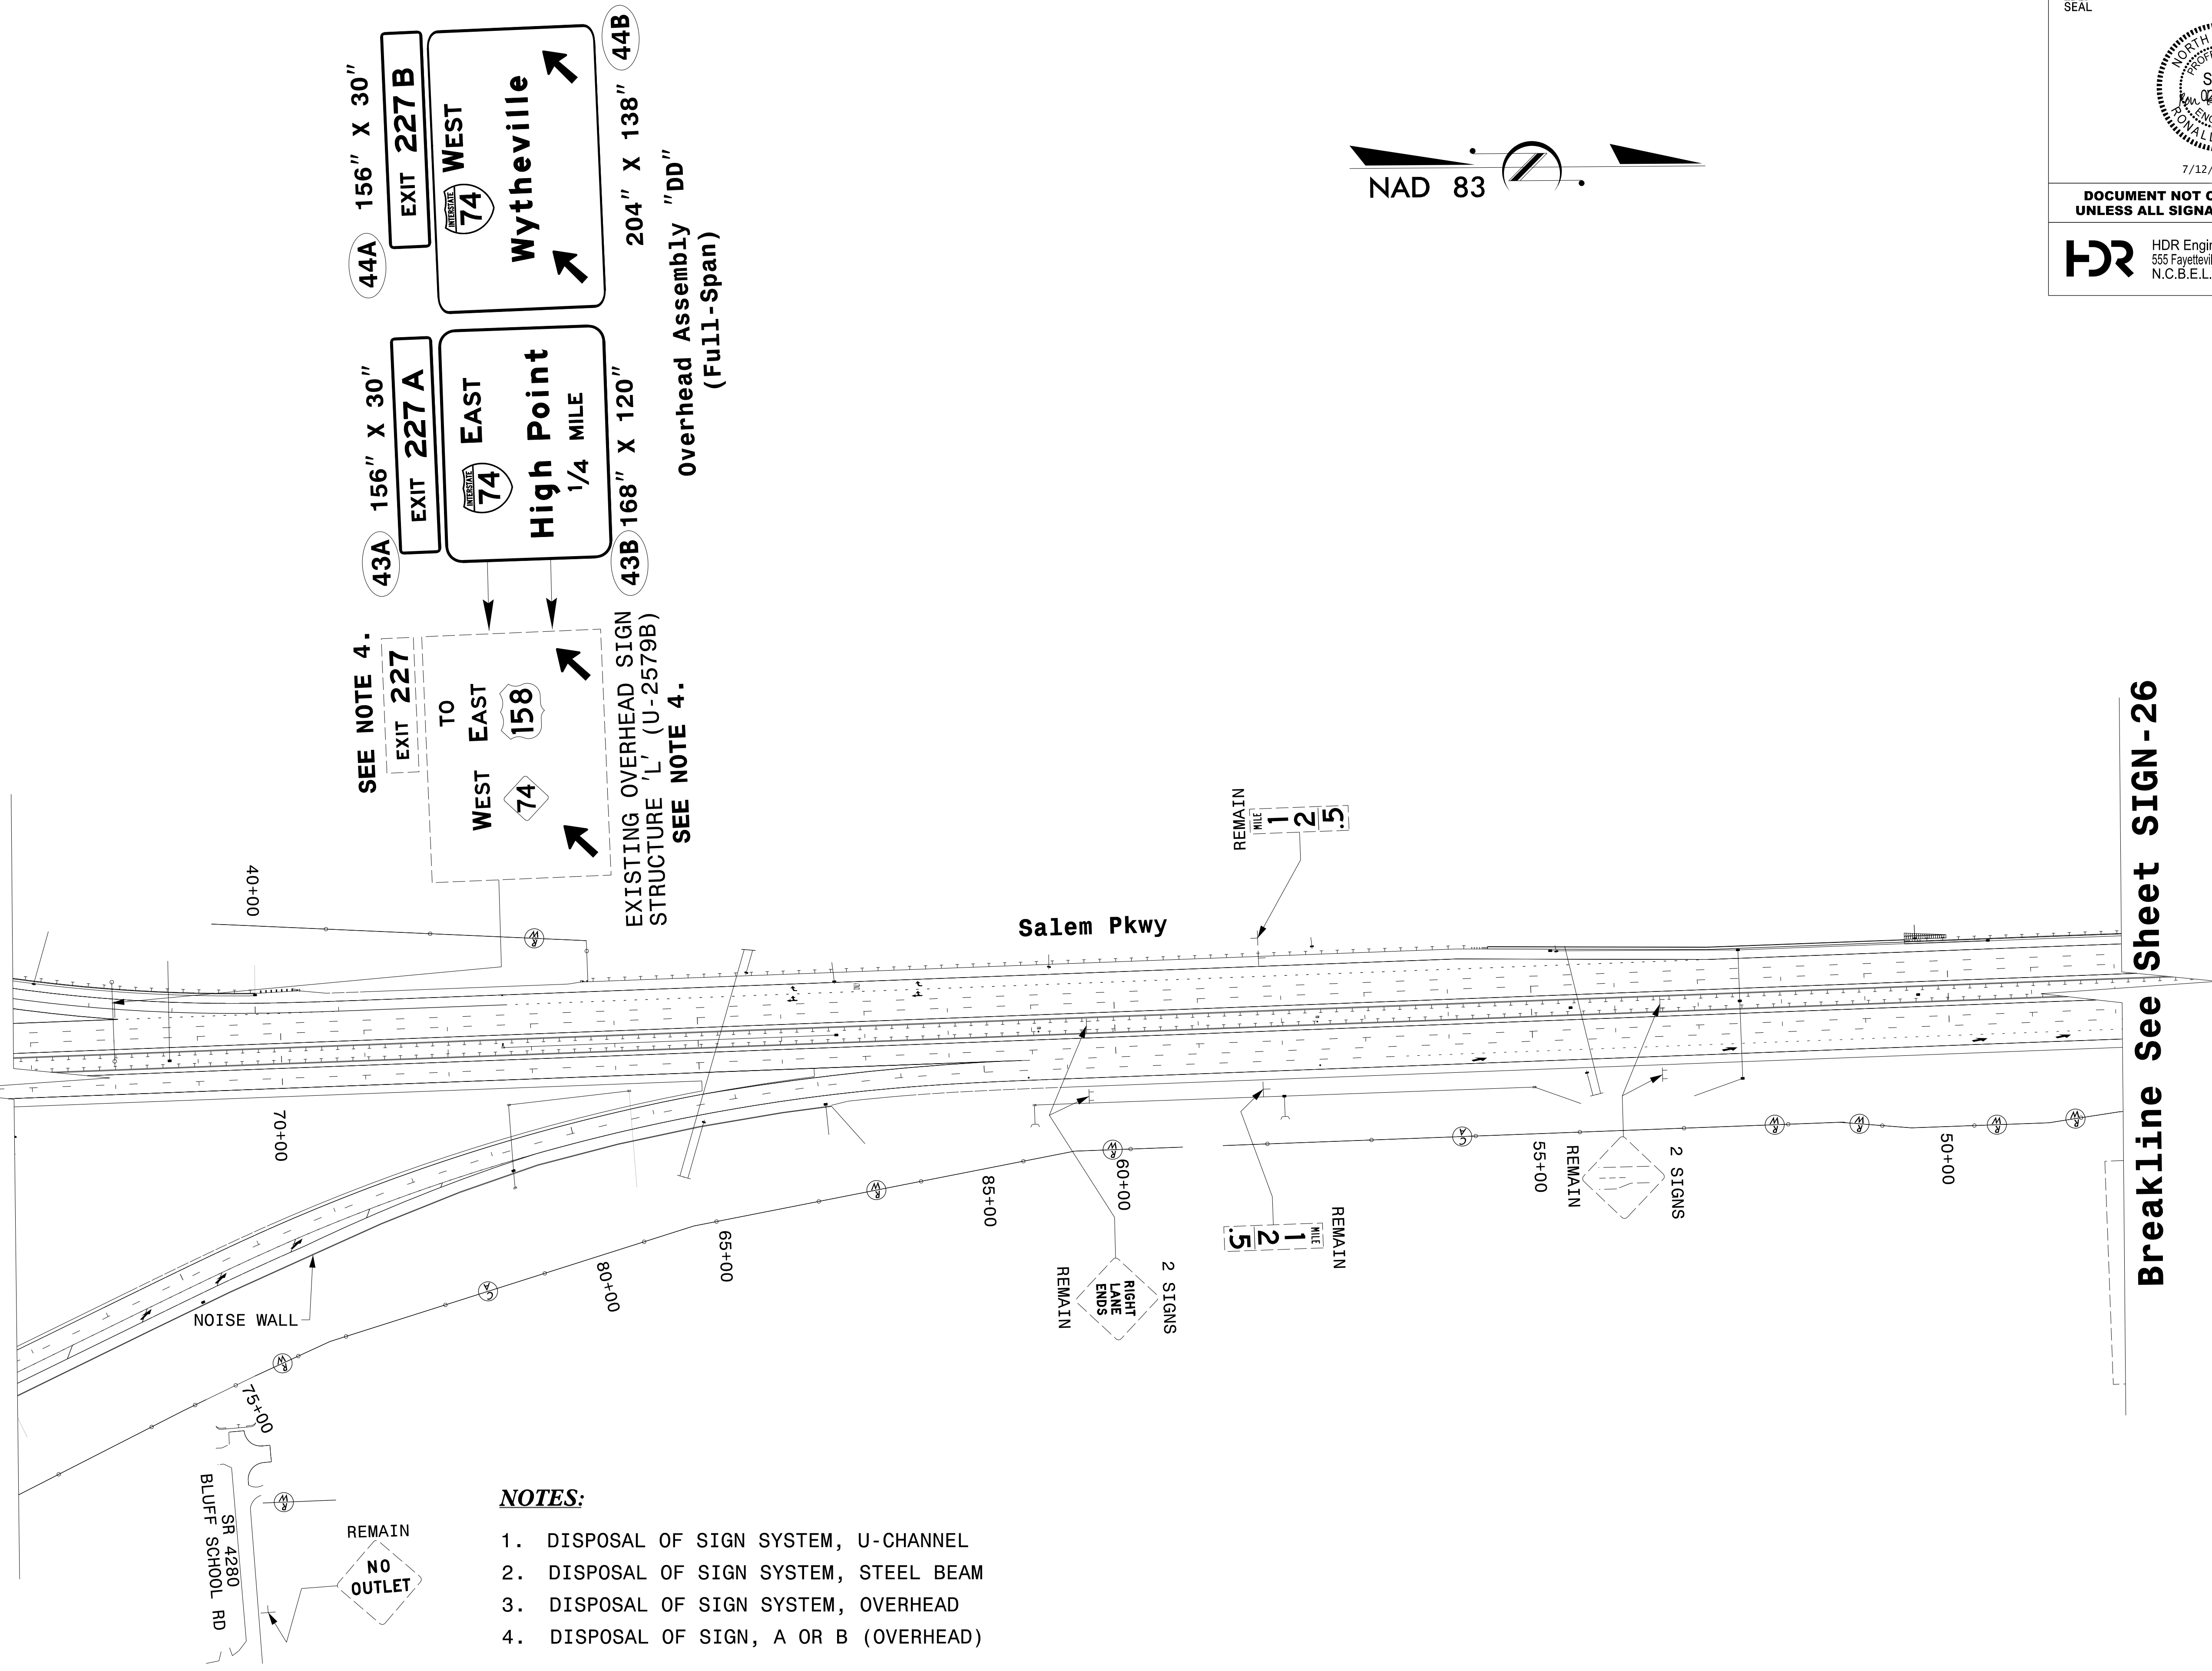



**NOTES:**

1. DISPOSAL OF SIGN SYSTEM, U-CHANNEL
2. DISPOSAL OF SIGN SYSTEM, STEEL BEAM
3. DISPOSAL OF SIGN SYSTEM, OVERHEAD
4. DISPOSAL OF SIGN, A OR B (OVERHEAD)


Breakline See Sheet SIGN-26



PROJECT REFERENCE NO. U-2579AA	SHEET NO. SIGN-26
SEAL	
	
7/12/2022	
<b>DOCUMENT NOT CONSIDERED FINAL UNLESS ALL SIGNATURES COMPLETED</b>	
 HDR Engineering, Inc. of the Carolinas 555 Fayetteville St, Suite 900 Raleigh, N.C. 27601 N.C.B.E.L.S. License Number: F-0116	



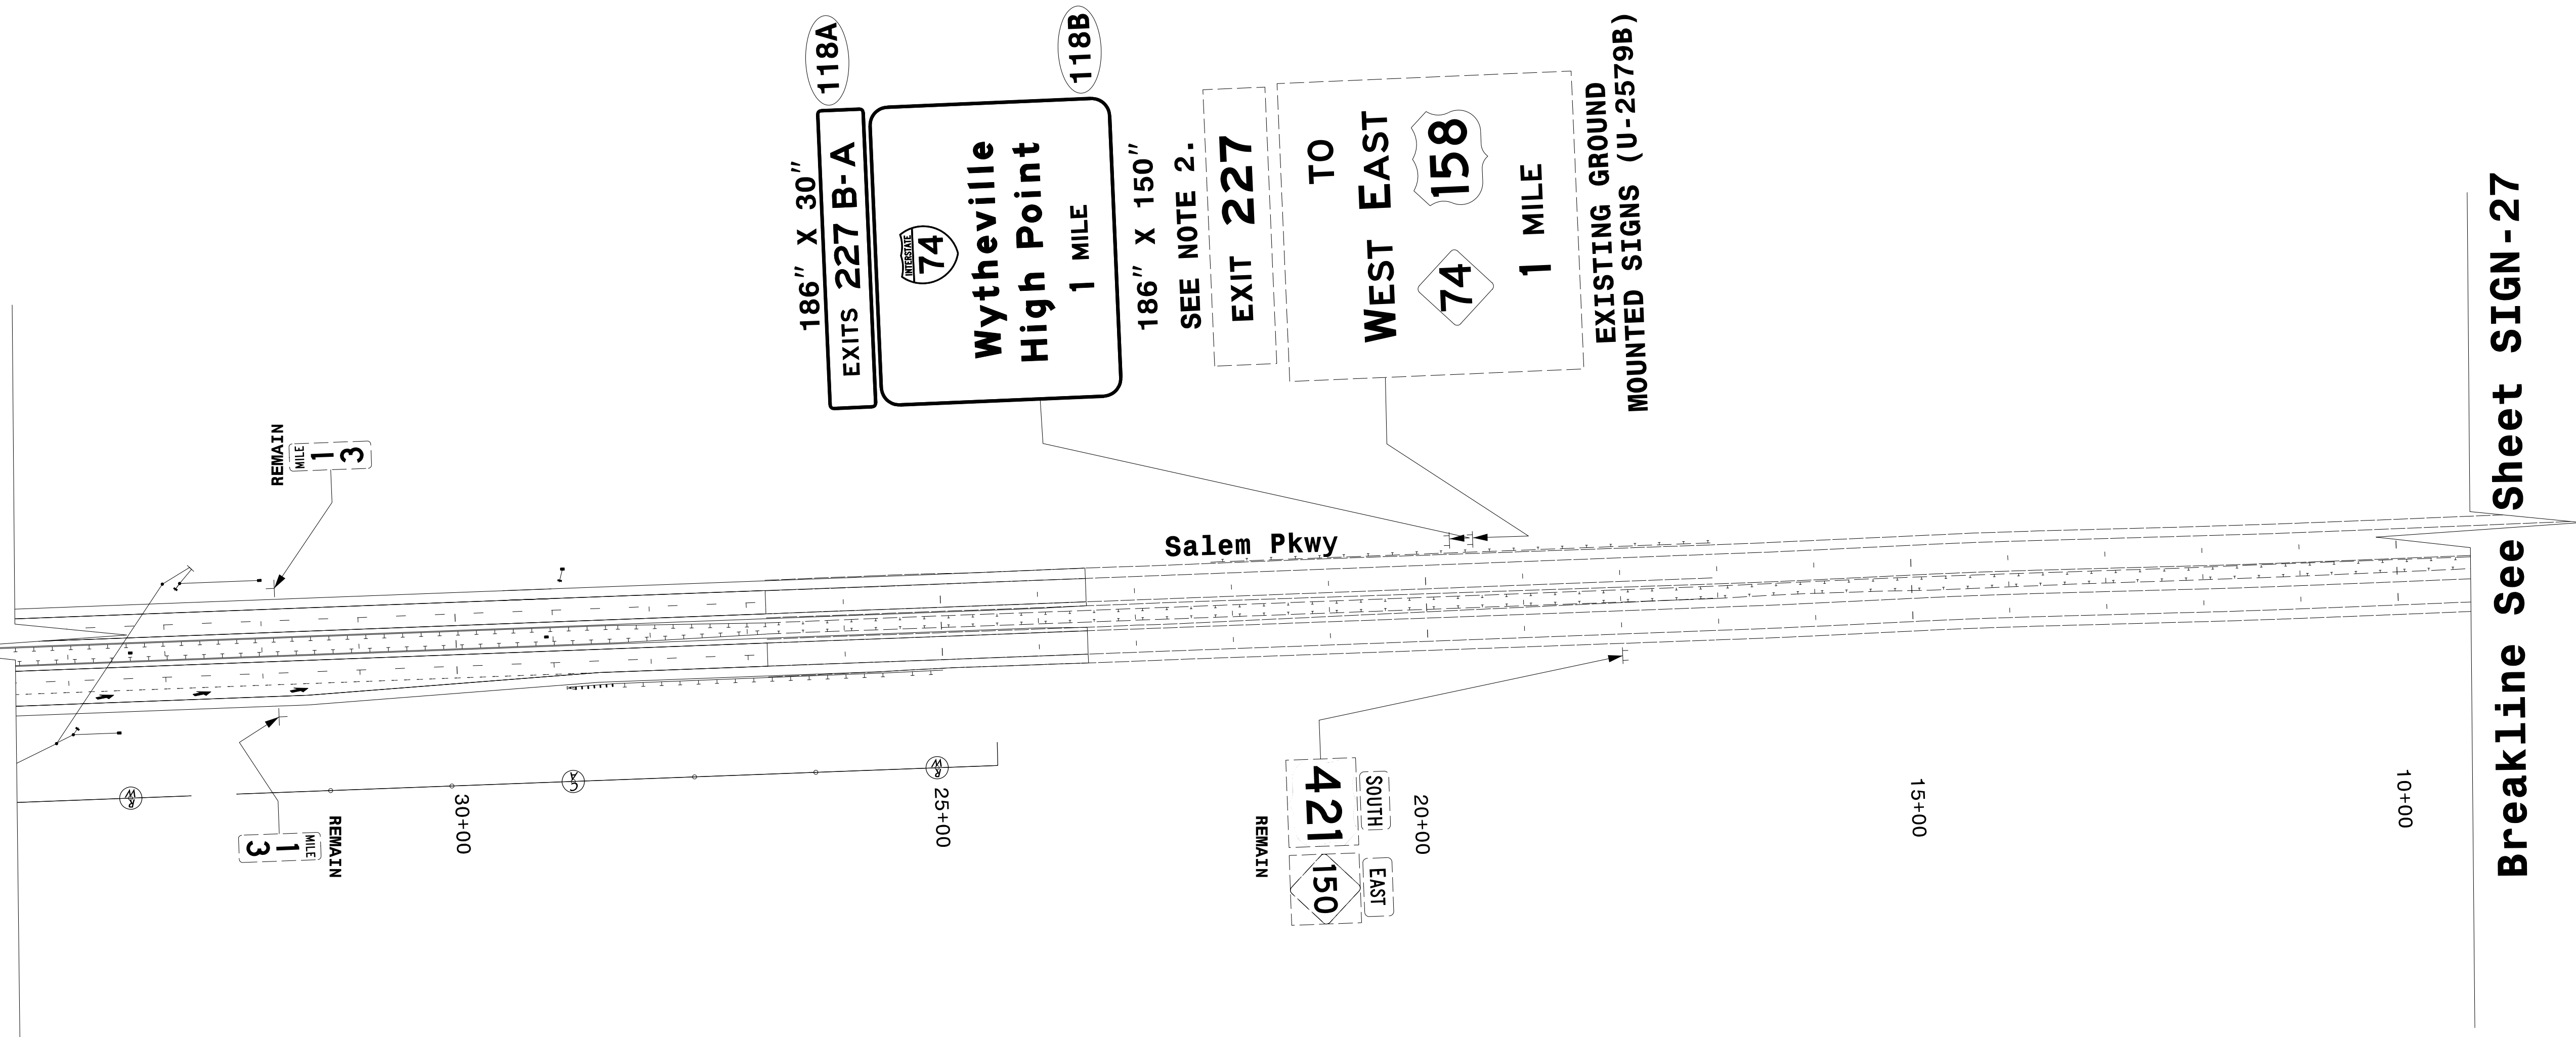

**Breakline See Sheet SIGN-25**





**NOTES:**

1. DISPOSAL OF SIGN SYSTEM, U-CHANNEL
2. DISPOSAL OF SIGN SYSTEM, STEEL BEAM
3. DISPOSAL OF SIGN SYSTEM, OVERHEAD
4. DISPOSAL OF SIGN, A OR B (OVERHEAD)

PROJECT REFERENCE NO.	SHEET NO.
U-2579AA	SIGN-27
SEAL	
	
7/12/2022	
<b>DOCUMENT NOT CONSIDERED FINAL UNLESS ALL SIGNATURES COMPLETED</b>	
 HDR Engineering, Inc. of the Carolinas 555 Fayetteville St. Suite 900 Raleigh, N.C. 27601 N.C.B.E.L.S. License Number: F-0116	

Breakline See Sheet SIGN-26

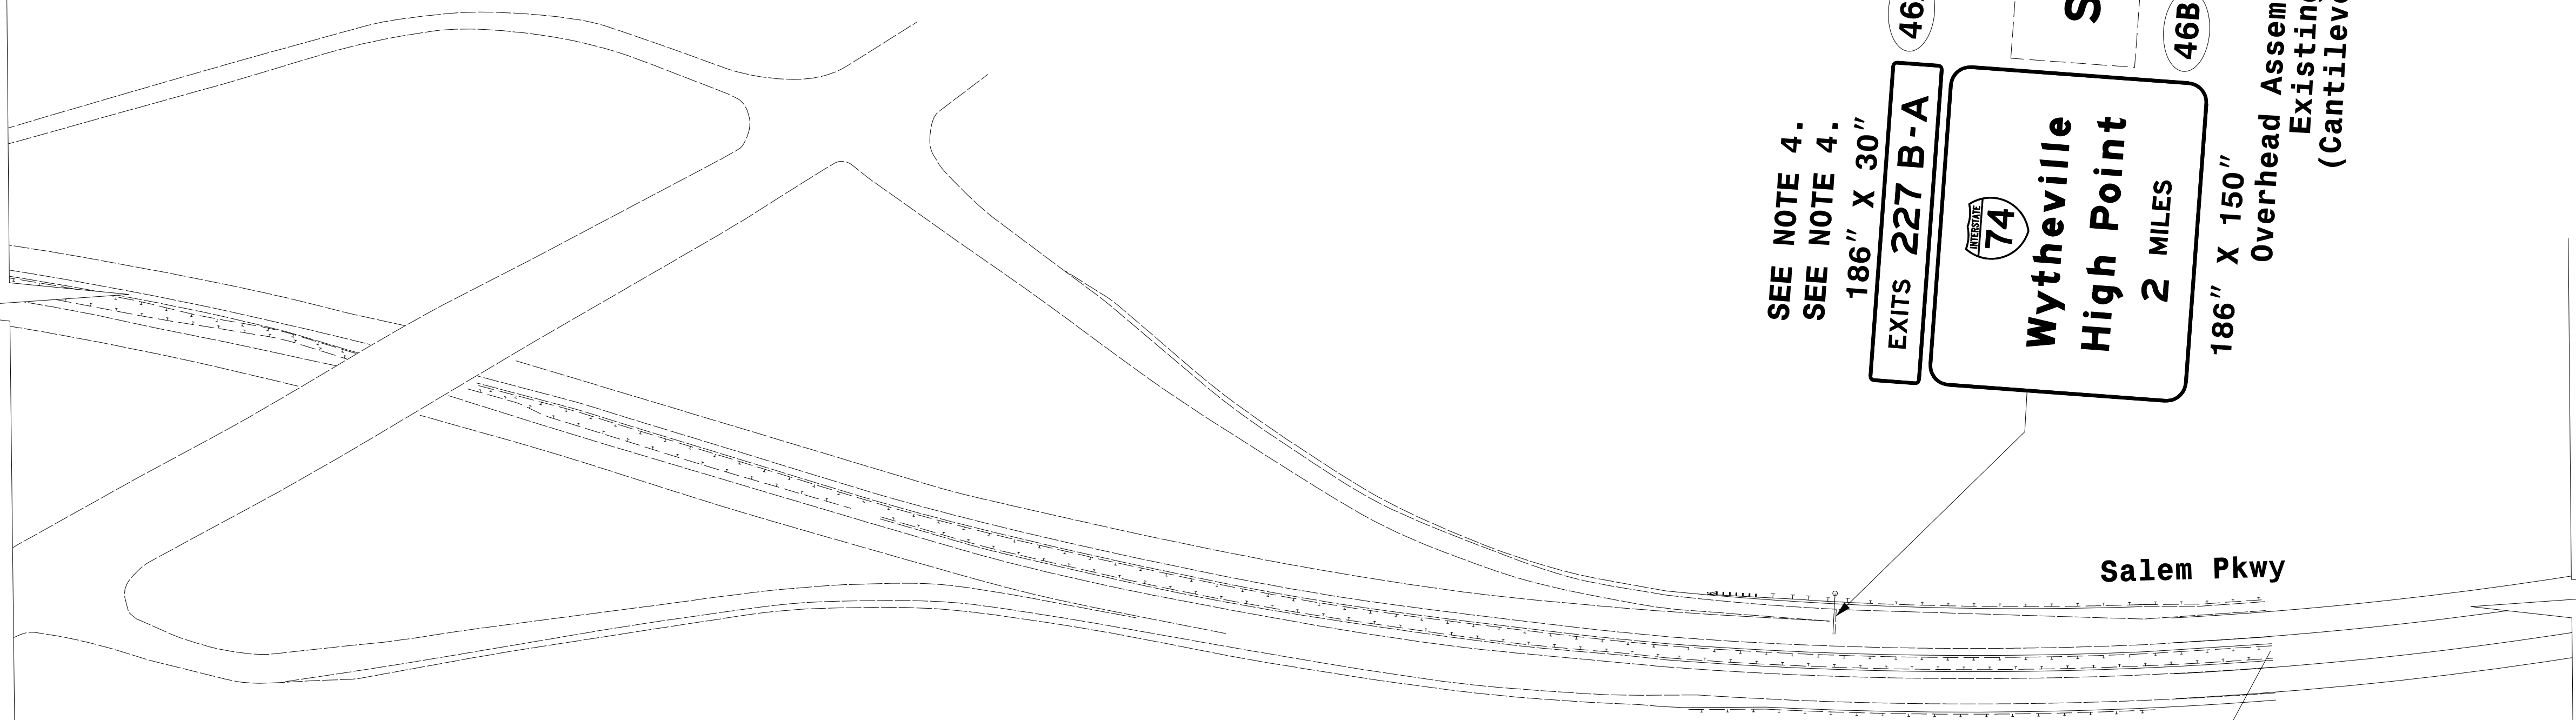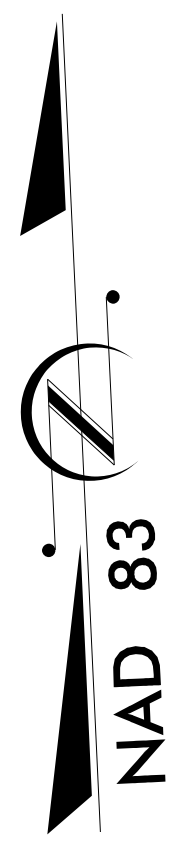





END PROJECT U-2579AA  
BEGIN PROJECT U-4734

**NOTES:**



1. DISPOSAL OF SIGN SYSTEM, U-CHANNEL
2. DISPOSAL OF SIGN SYSTEM, STEEL BEAM
3. DISPOSAL OF SIGN SYSTEM, OVERHEAD
4. DISPOSAL OF SIGN, A OR B (OVERHEAD)

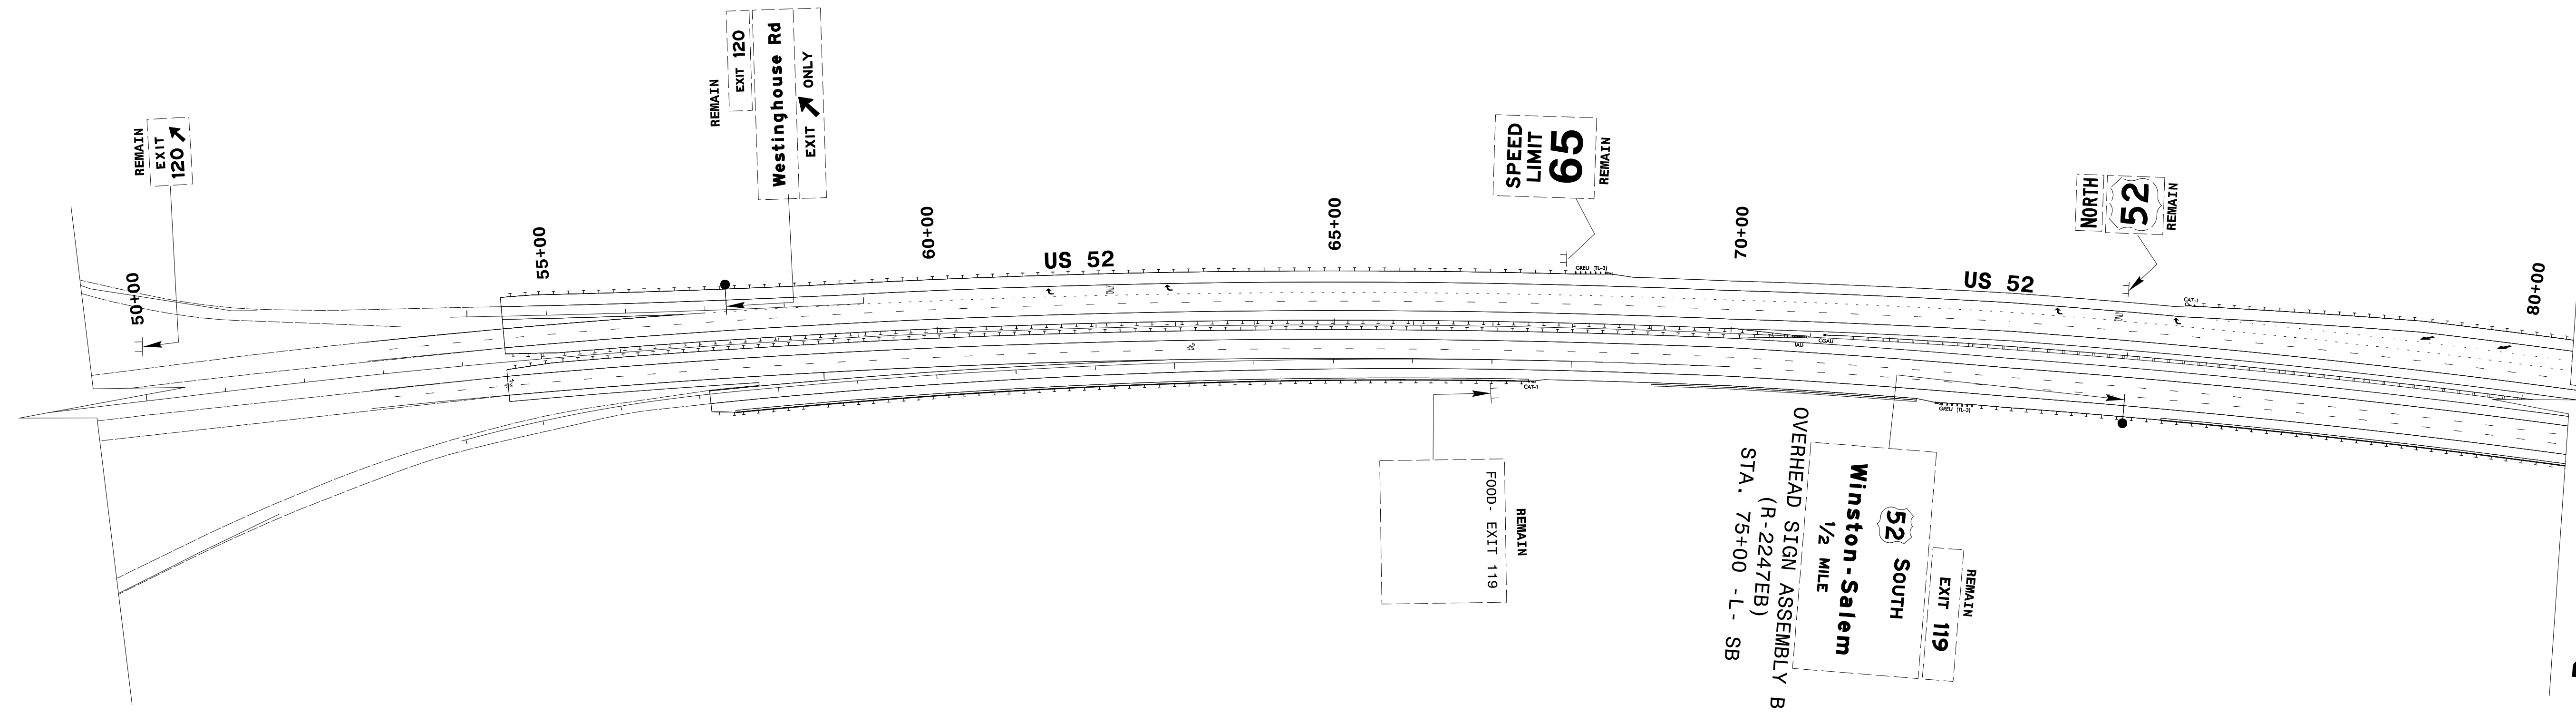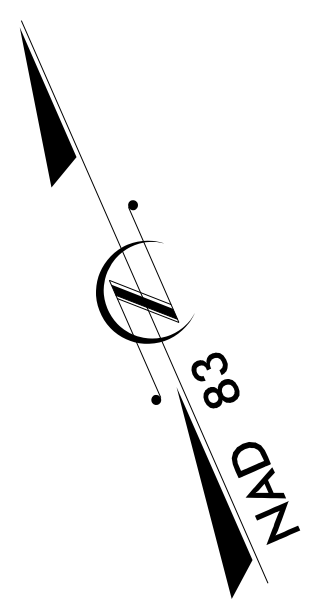


PROJECT REFERENCE NO. U-2579AA	SHEET NO. SIGN-28
SEAL	
	
7/12/2022	
<b>DOCUMENT NOT CONSIDERED FINAL UNLESS ALL SIGNATURES COMPLETED</b>	
 HDR Engineering, Inc. of the Carolinas 555 Fayetteville St. Suite 900 Raleigh, N.C. 27601 N.C.B.E.L.S. License Number: F-0116	



**Breakline See Sheet SIGN-29**

PROJECT REFERENCE NO. U-2579AA	SHEET NO. SIGN-29
SEAL	
	
7/12/2022	
DOCUMENT NOT CONSIDERED FINAL UNLESS ALL SIGNATURES COMPLETED	
 HDR Engineering, Inc. of the Carolinas 555 Fayetteville St, Suite 900 Raleigh, N.C. 27601 N.C.B.E.L.S. License Number: F-0116	

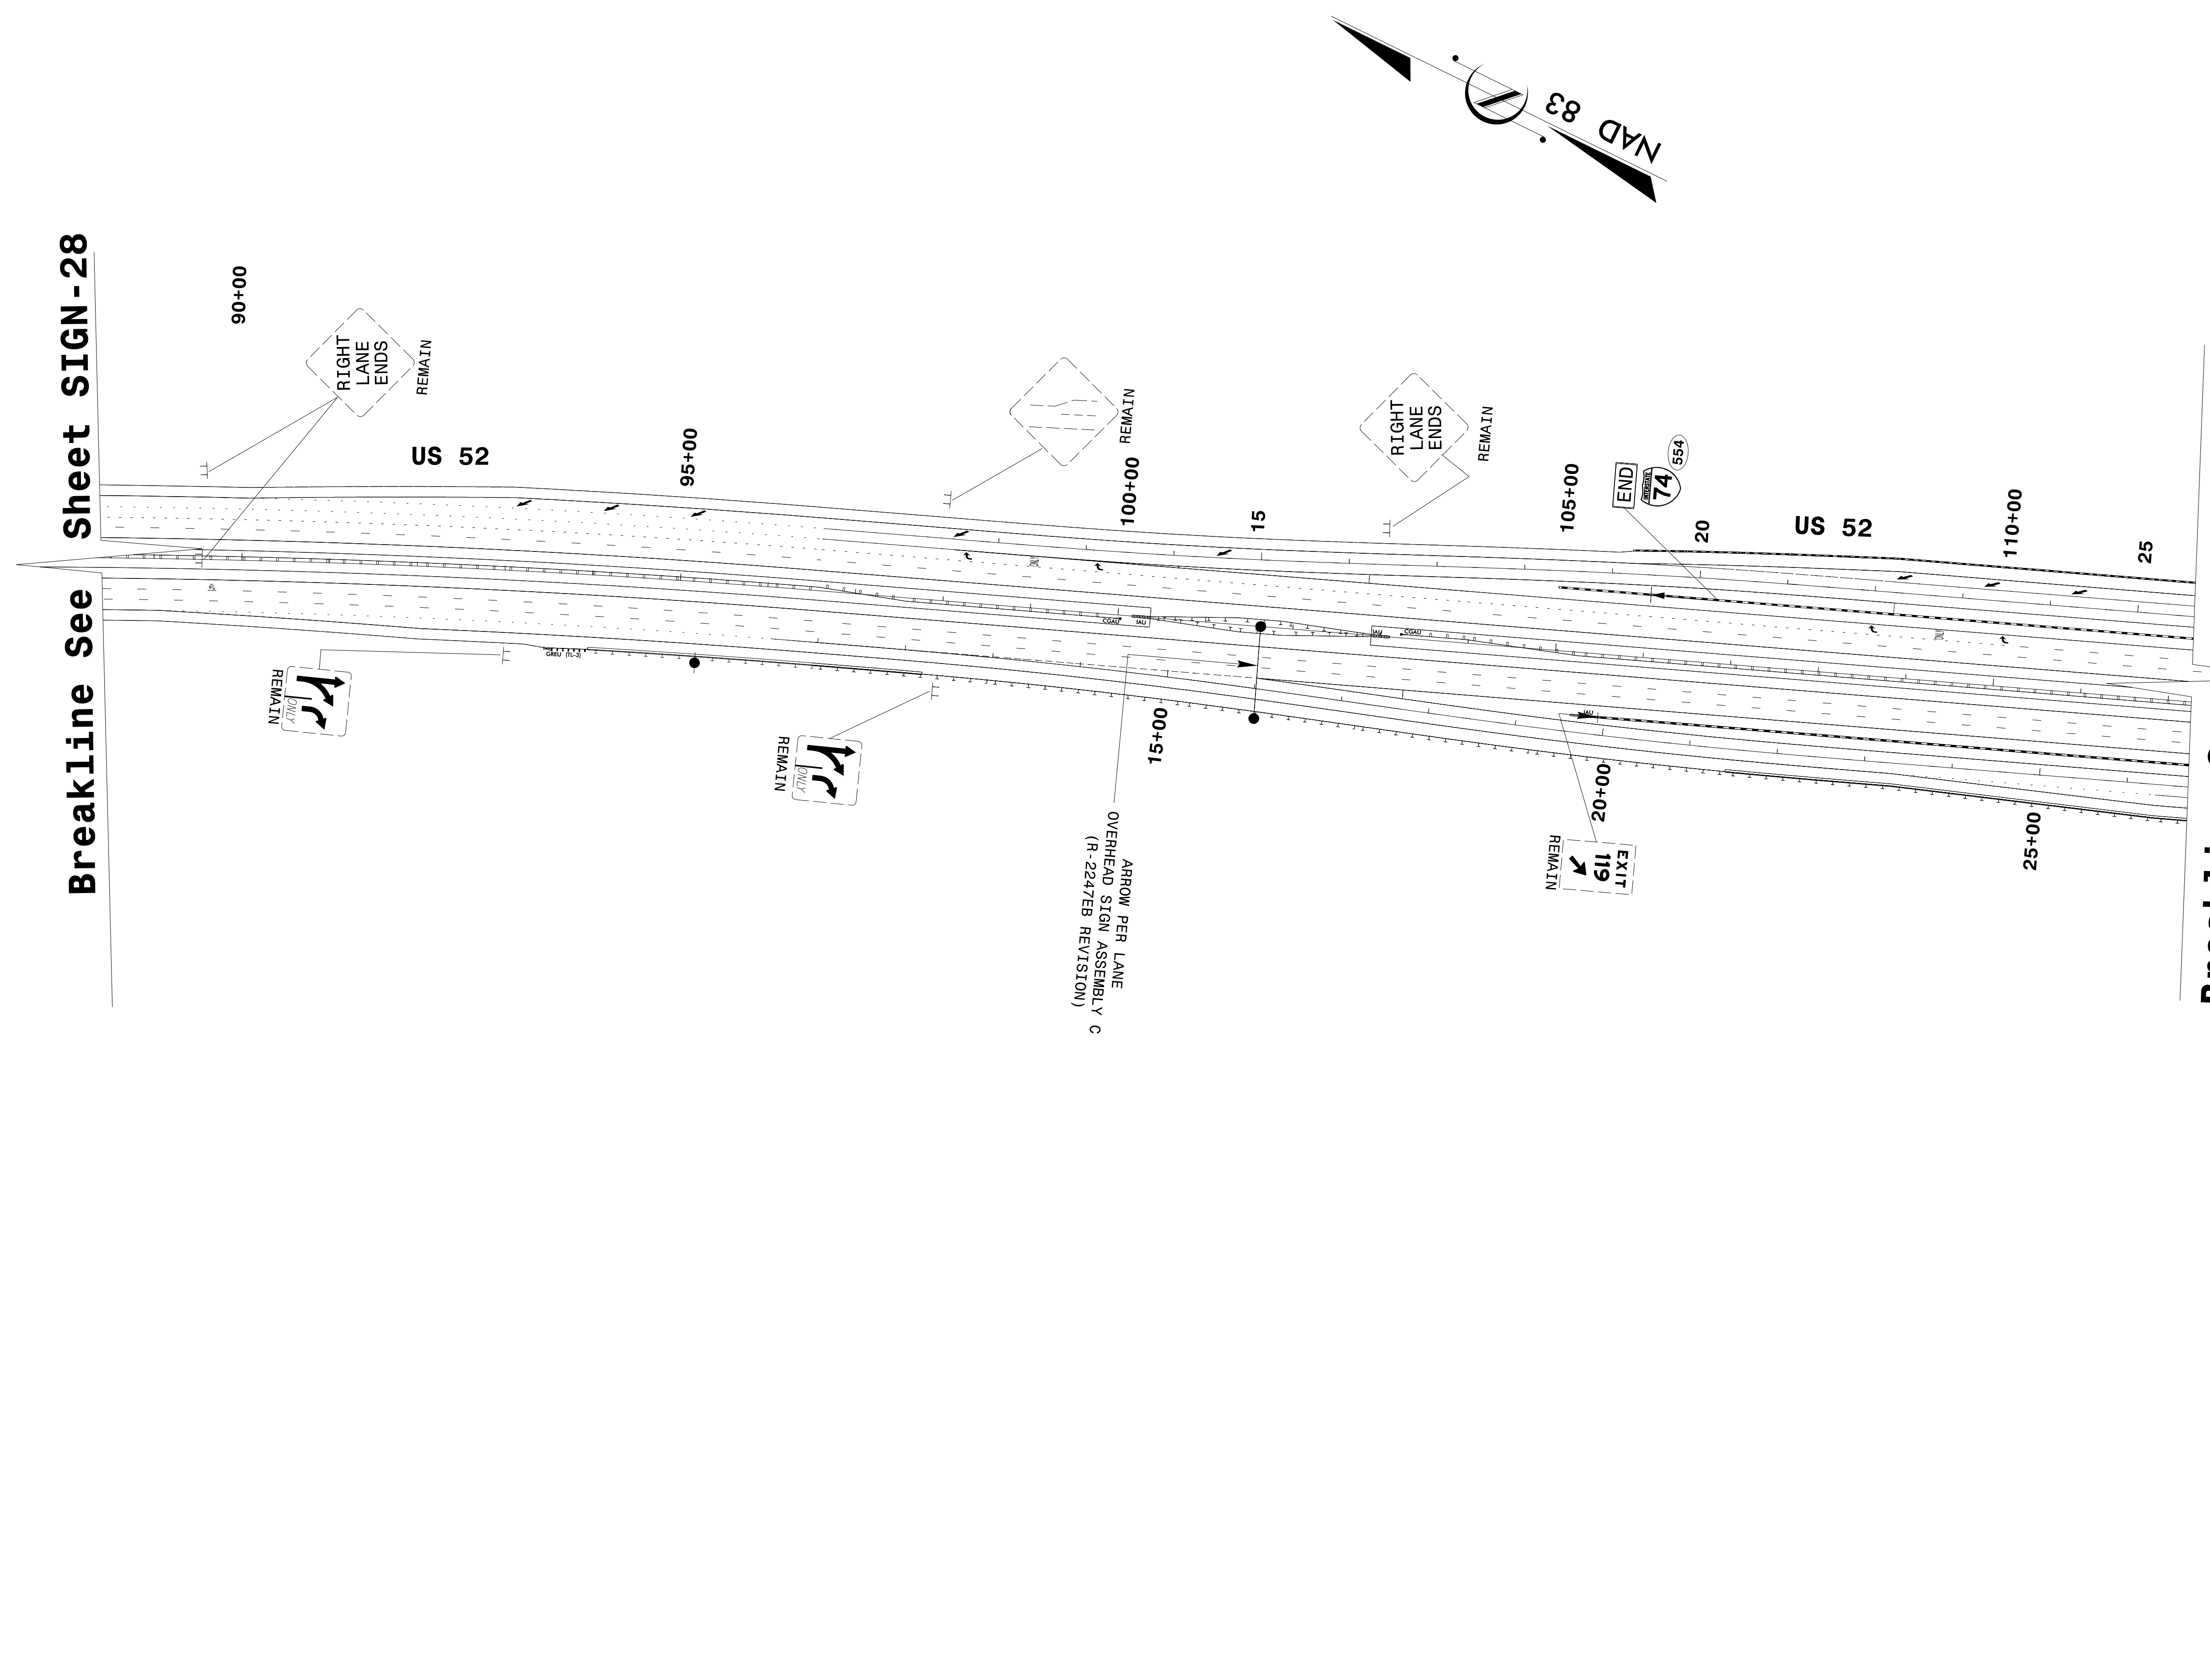



Breakline See Sheet SIGN-28


Breakline See Sheet SIGN-29A






PROJECT REFERENCE NO. U-2579AA	SHEET NO. SIGN-30
SEAL	
	
7/12/2022	
<b>DOCUMENT NOT CONSIDERED FINAL UNLESS ALL SIGNATURES COMPLETED</b>	
 HDR Engineering, Inc. of the Carolinas 555 Fayetteville St, Suite 900 Raleigh, N.C. 27601 N.C.B.E.L.S. License Number: F-0116	

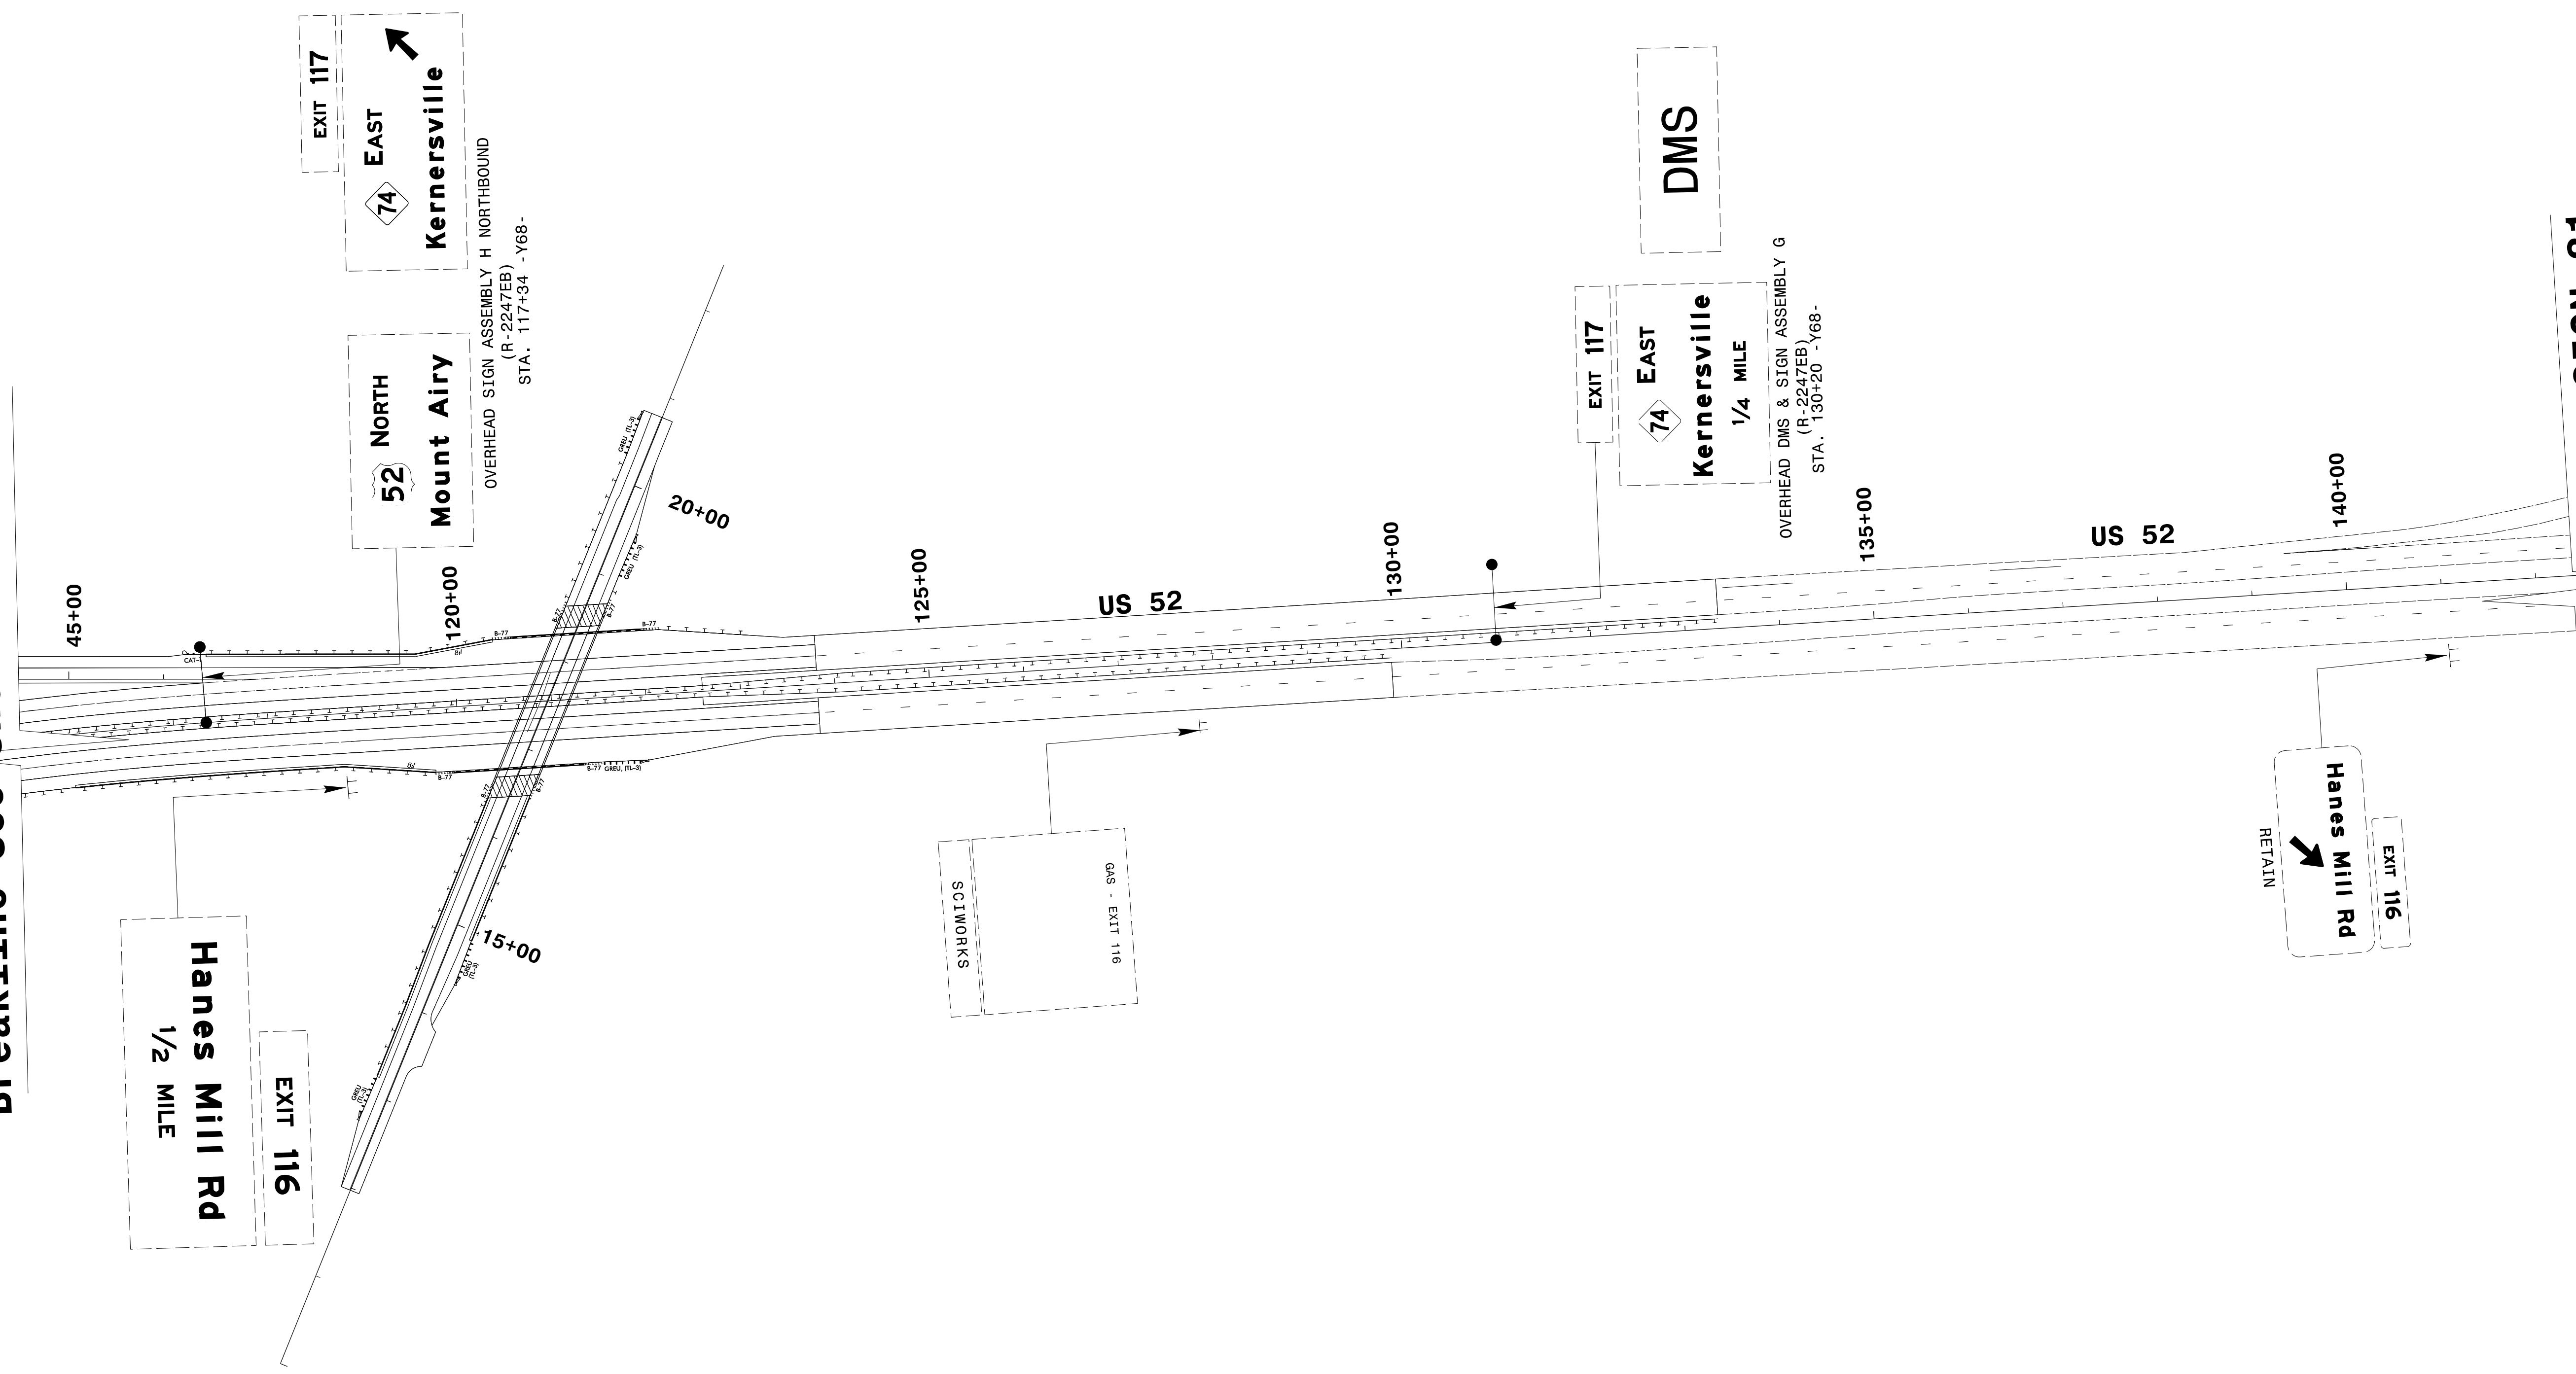

Breakline See Sheet SIGN-30A


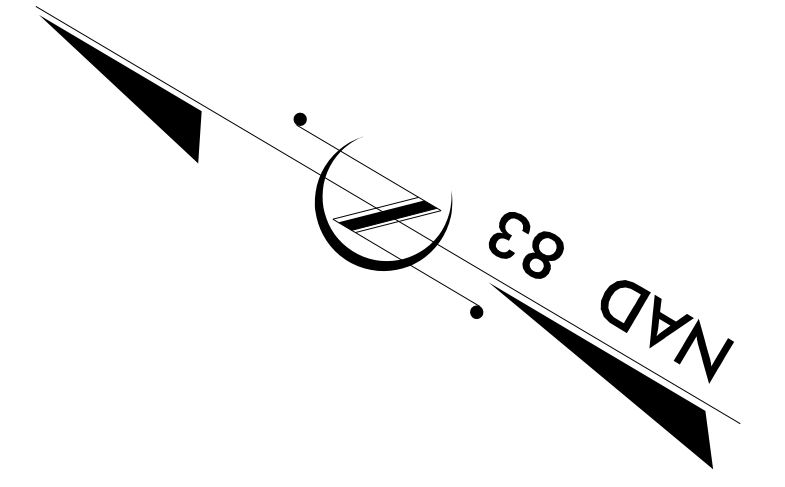


Breakline See Sheet SIGN-31





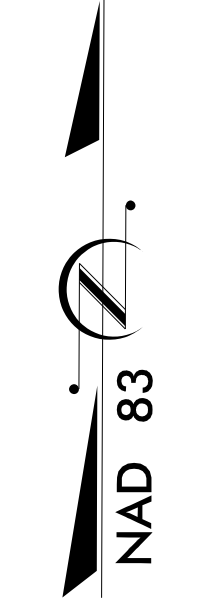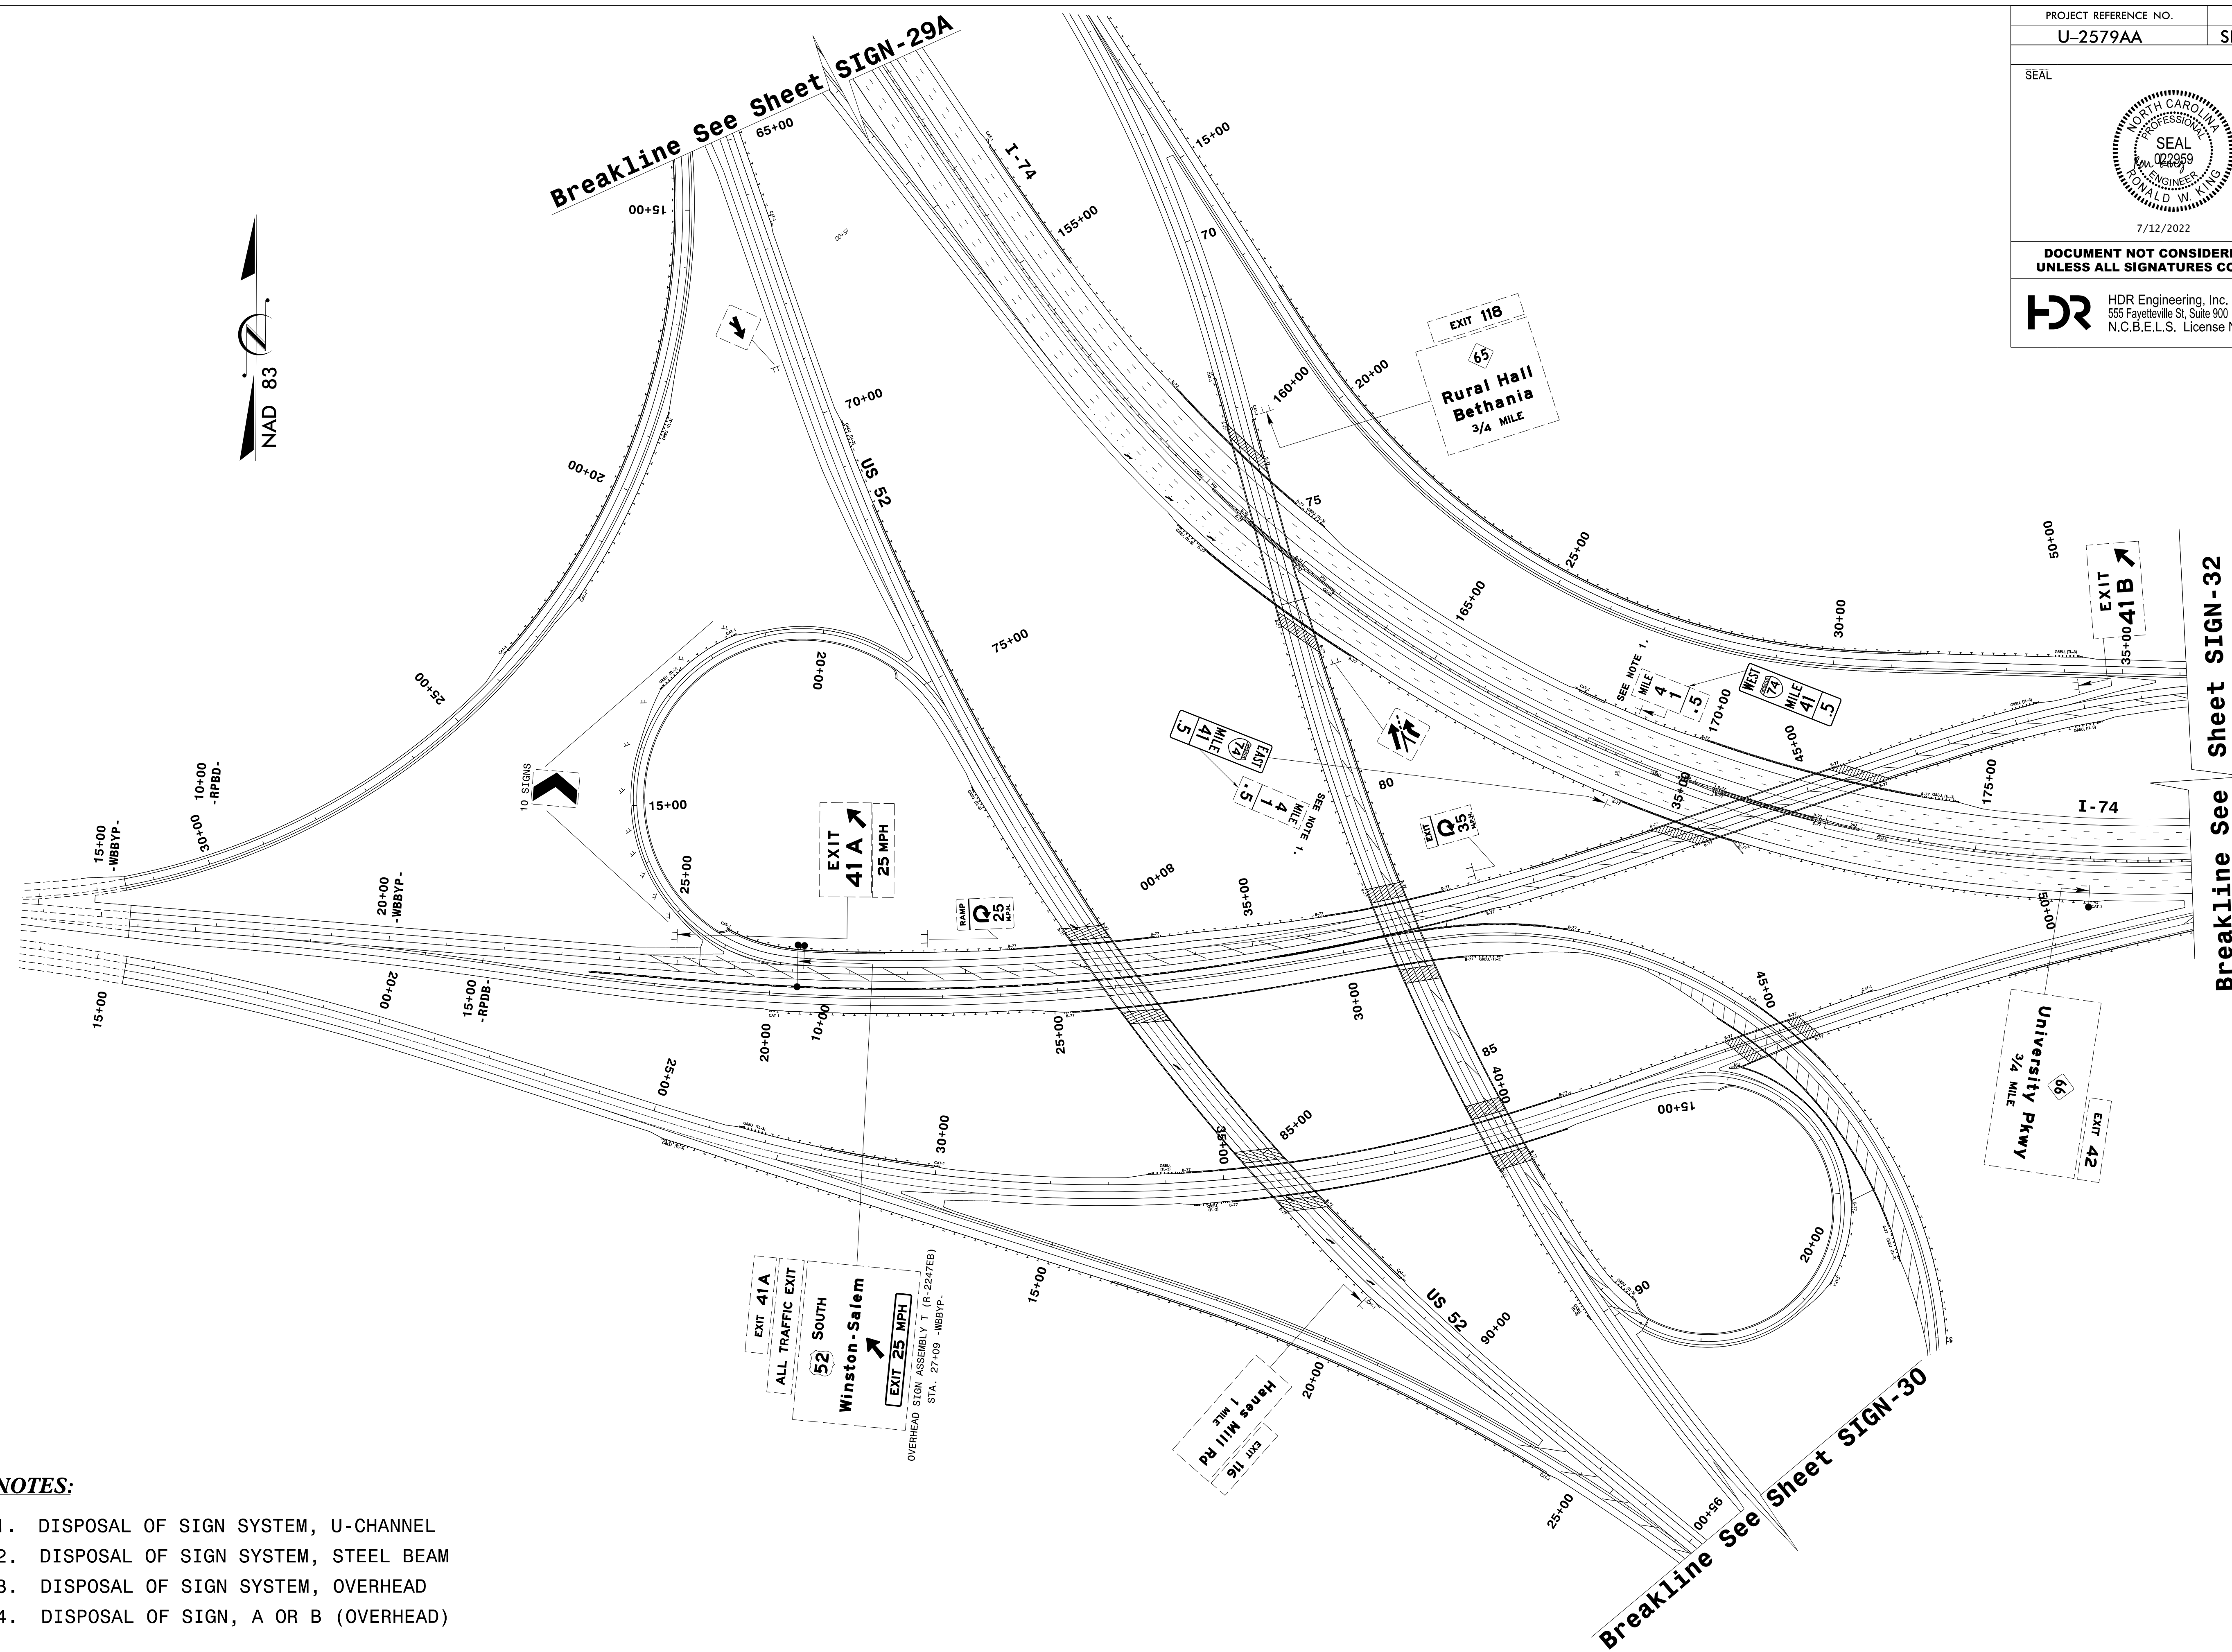

PROJECT REFERENCE NO.	SHEET NO.
U-2579AA	SIGN-30A
SEAL	
	
7/12/2022	
DOCUMENT NOT CONSIDERED FINAL UNLESS ALL SIGNATURES COMPLETED	
 HDR Engineering, Inc. of the Carolinas 555 Fayetteville St, Suite 900 Raleigh, N.C. 27601 N.C.B.E.L.S. License Number: F-0116	




**NOTES:**

1. DISPOSAL OF SIGN SYSTEM, U-CHANNEL
2. DISPOSAL OF SIGN SYSTEM, STEEL BEAM
3. DISPOSAL OF SIGN SYSTEM, OVERHEAD
4. DISPOSAL OF SIGN, A OR B (OVERHEAD)






PROJECT REFERENCE NO. <b>U-2579AA</b>	SHEET NO. <b>SIGN-31</b>
SEAL	
	
7/12/2022	
<b>DOCUMENT NOT CONSIDERED FINAL UNLESS ALL SIGNATURES COMPLETED</b>	
 HDR Engineering, Inc. of the Carolinas 555 Fayetteville St, Suite 900 Raleigh, N.C. 27601 N.C.B.E.L.S. License Number: F-0116	

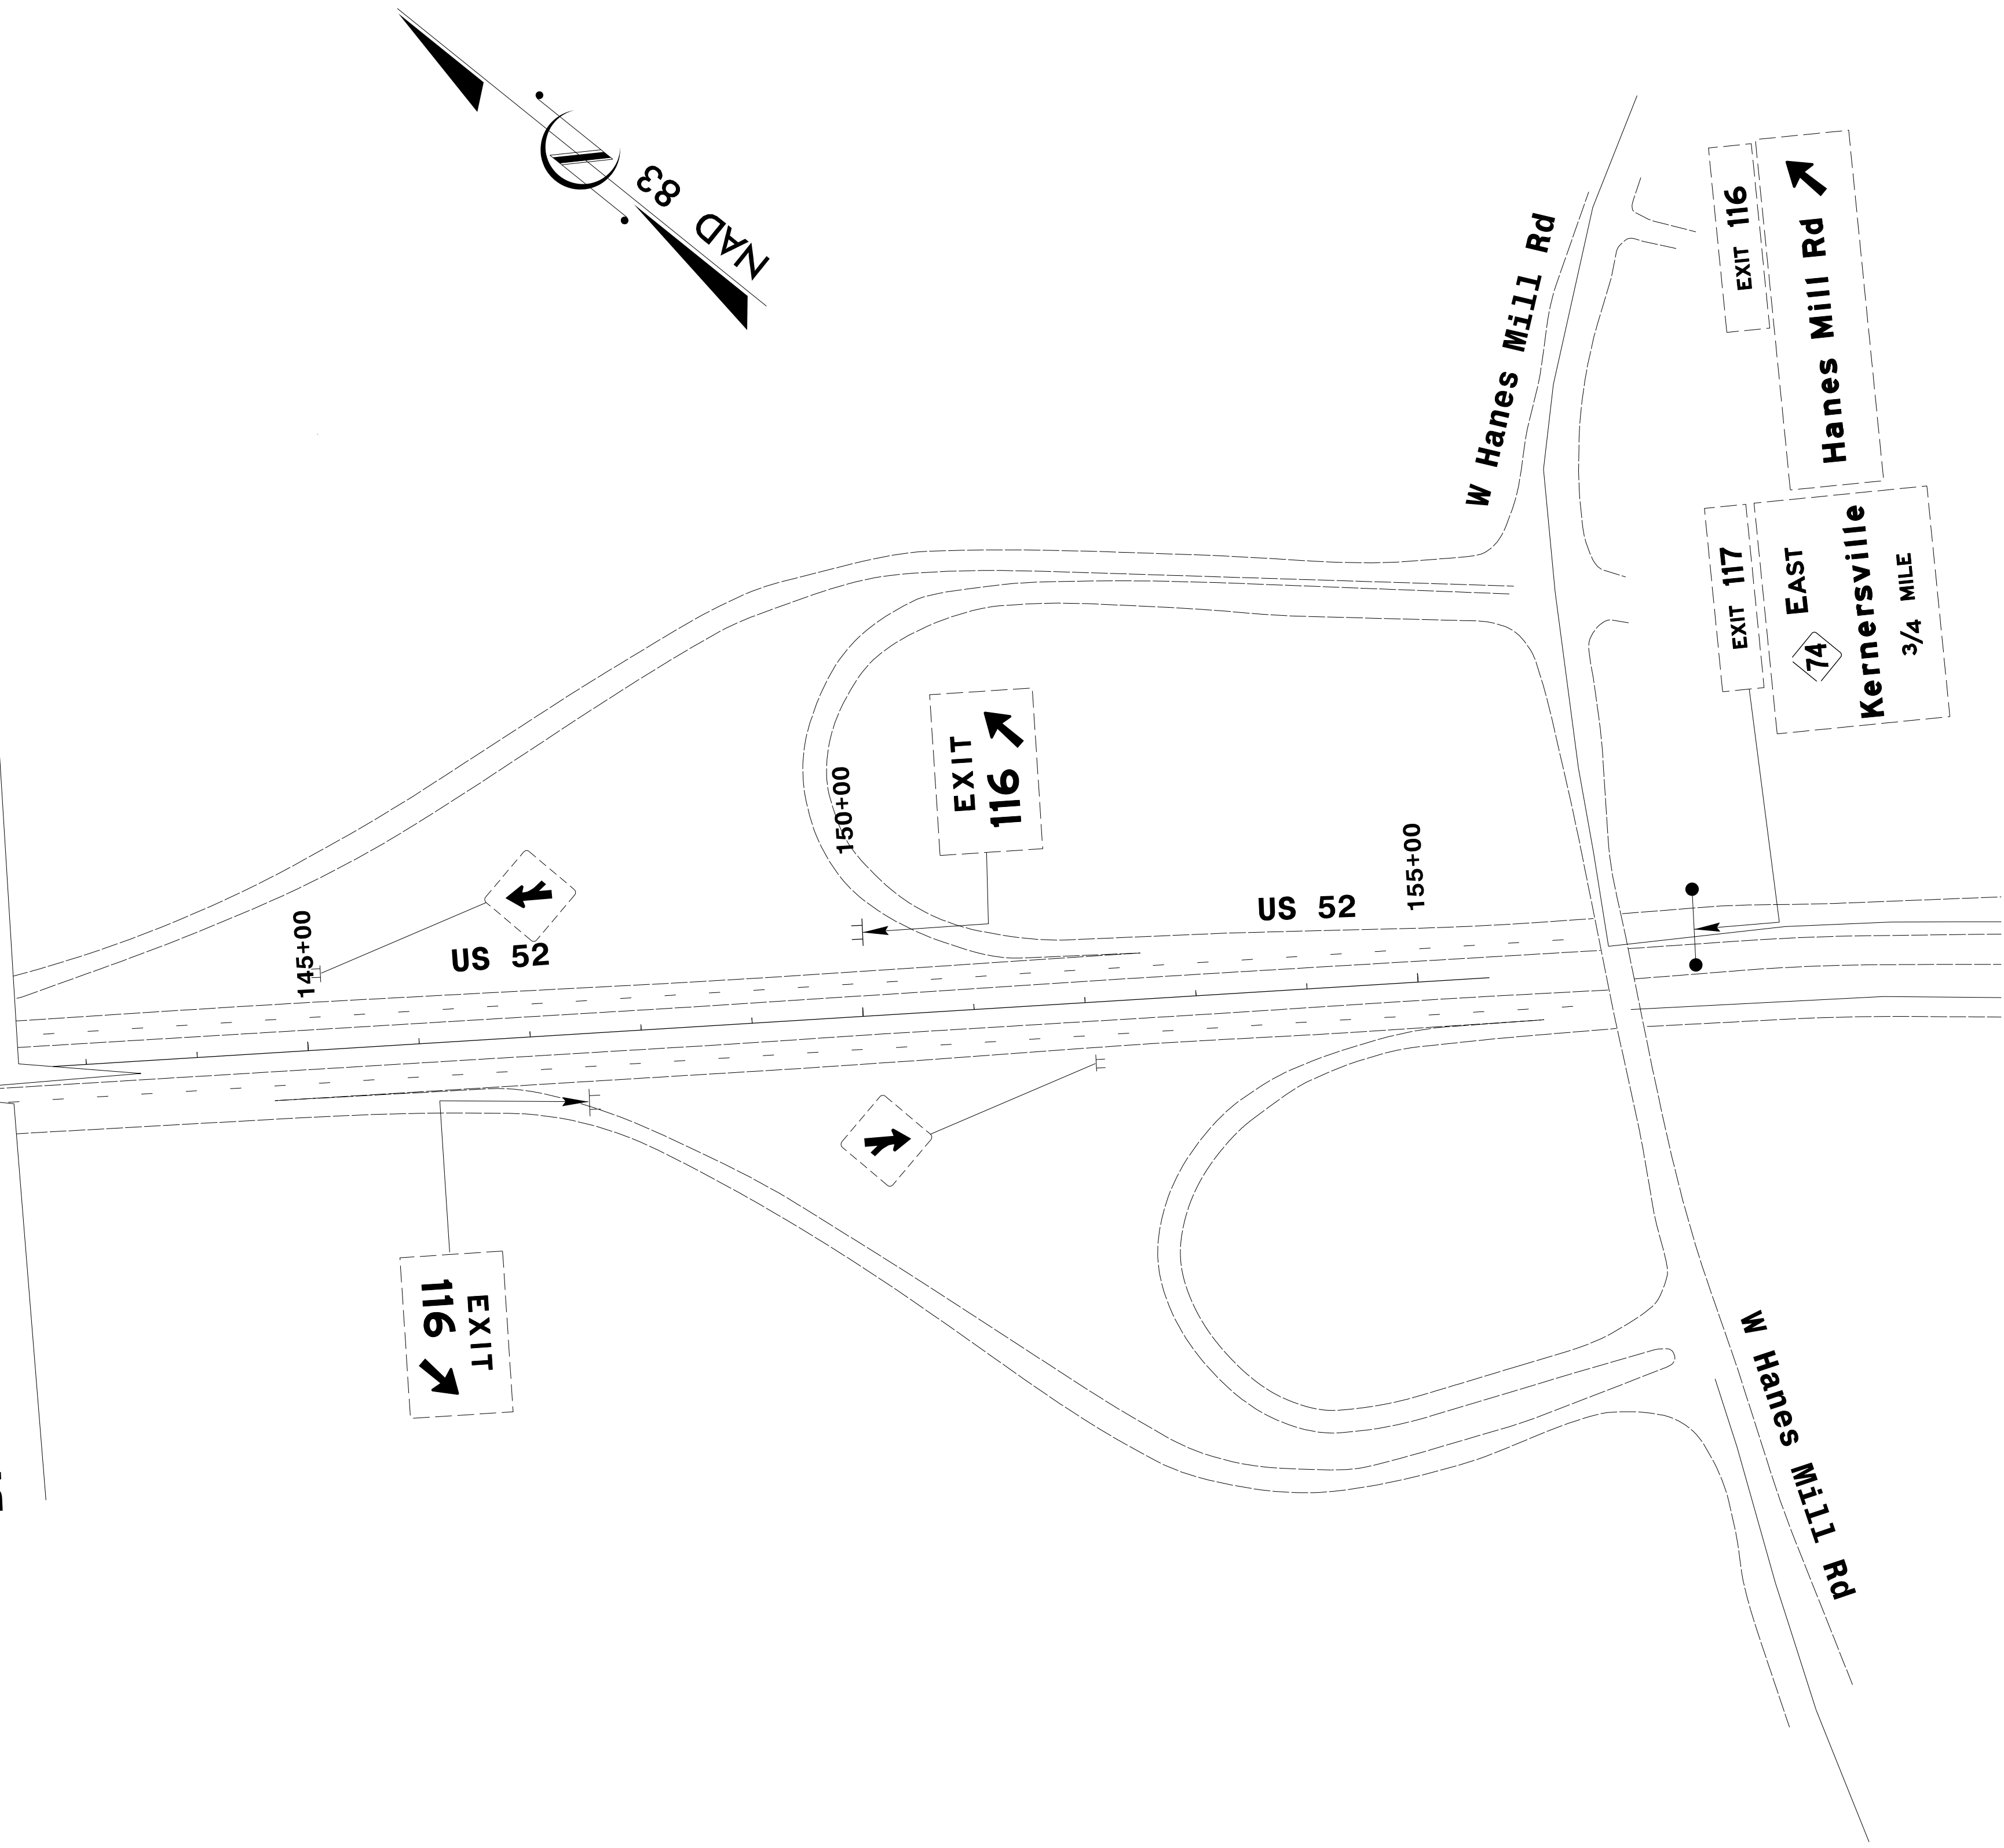**Breakline See Sheet SIGN-30**





PROJECT REFERENCE NO. U-2579AA	SHEET NO. SIGN-32
SEAL	
	
7/12/2022	
<b>DOCUMENT NOT CONSIDERED FINAL UNLESS ALL SIGNATURES COMPLETED</b>	
 HDR Engineering, Inc. of the Carolinas 555 Fayetteville St, Suite 900 Raleigh, N.C. 27601 N.C.B.E.L.S. License Number: F-0116	

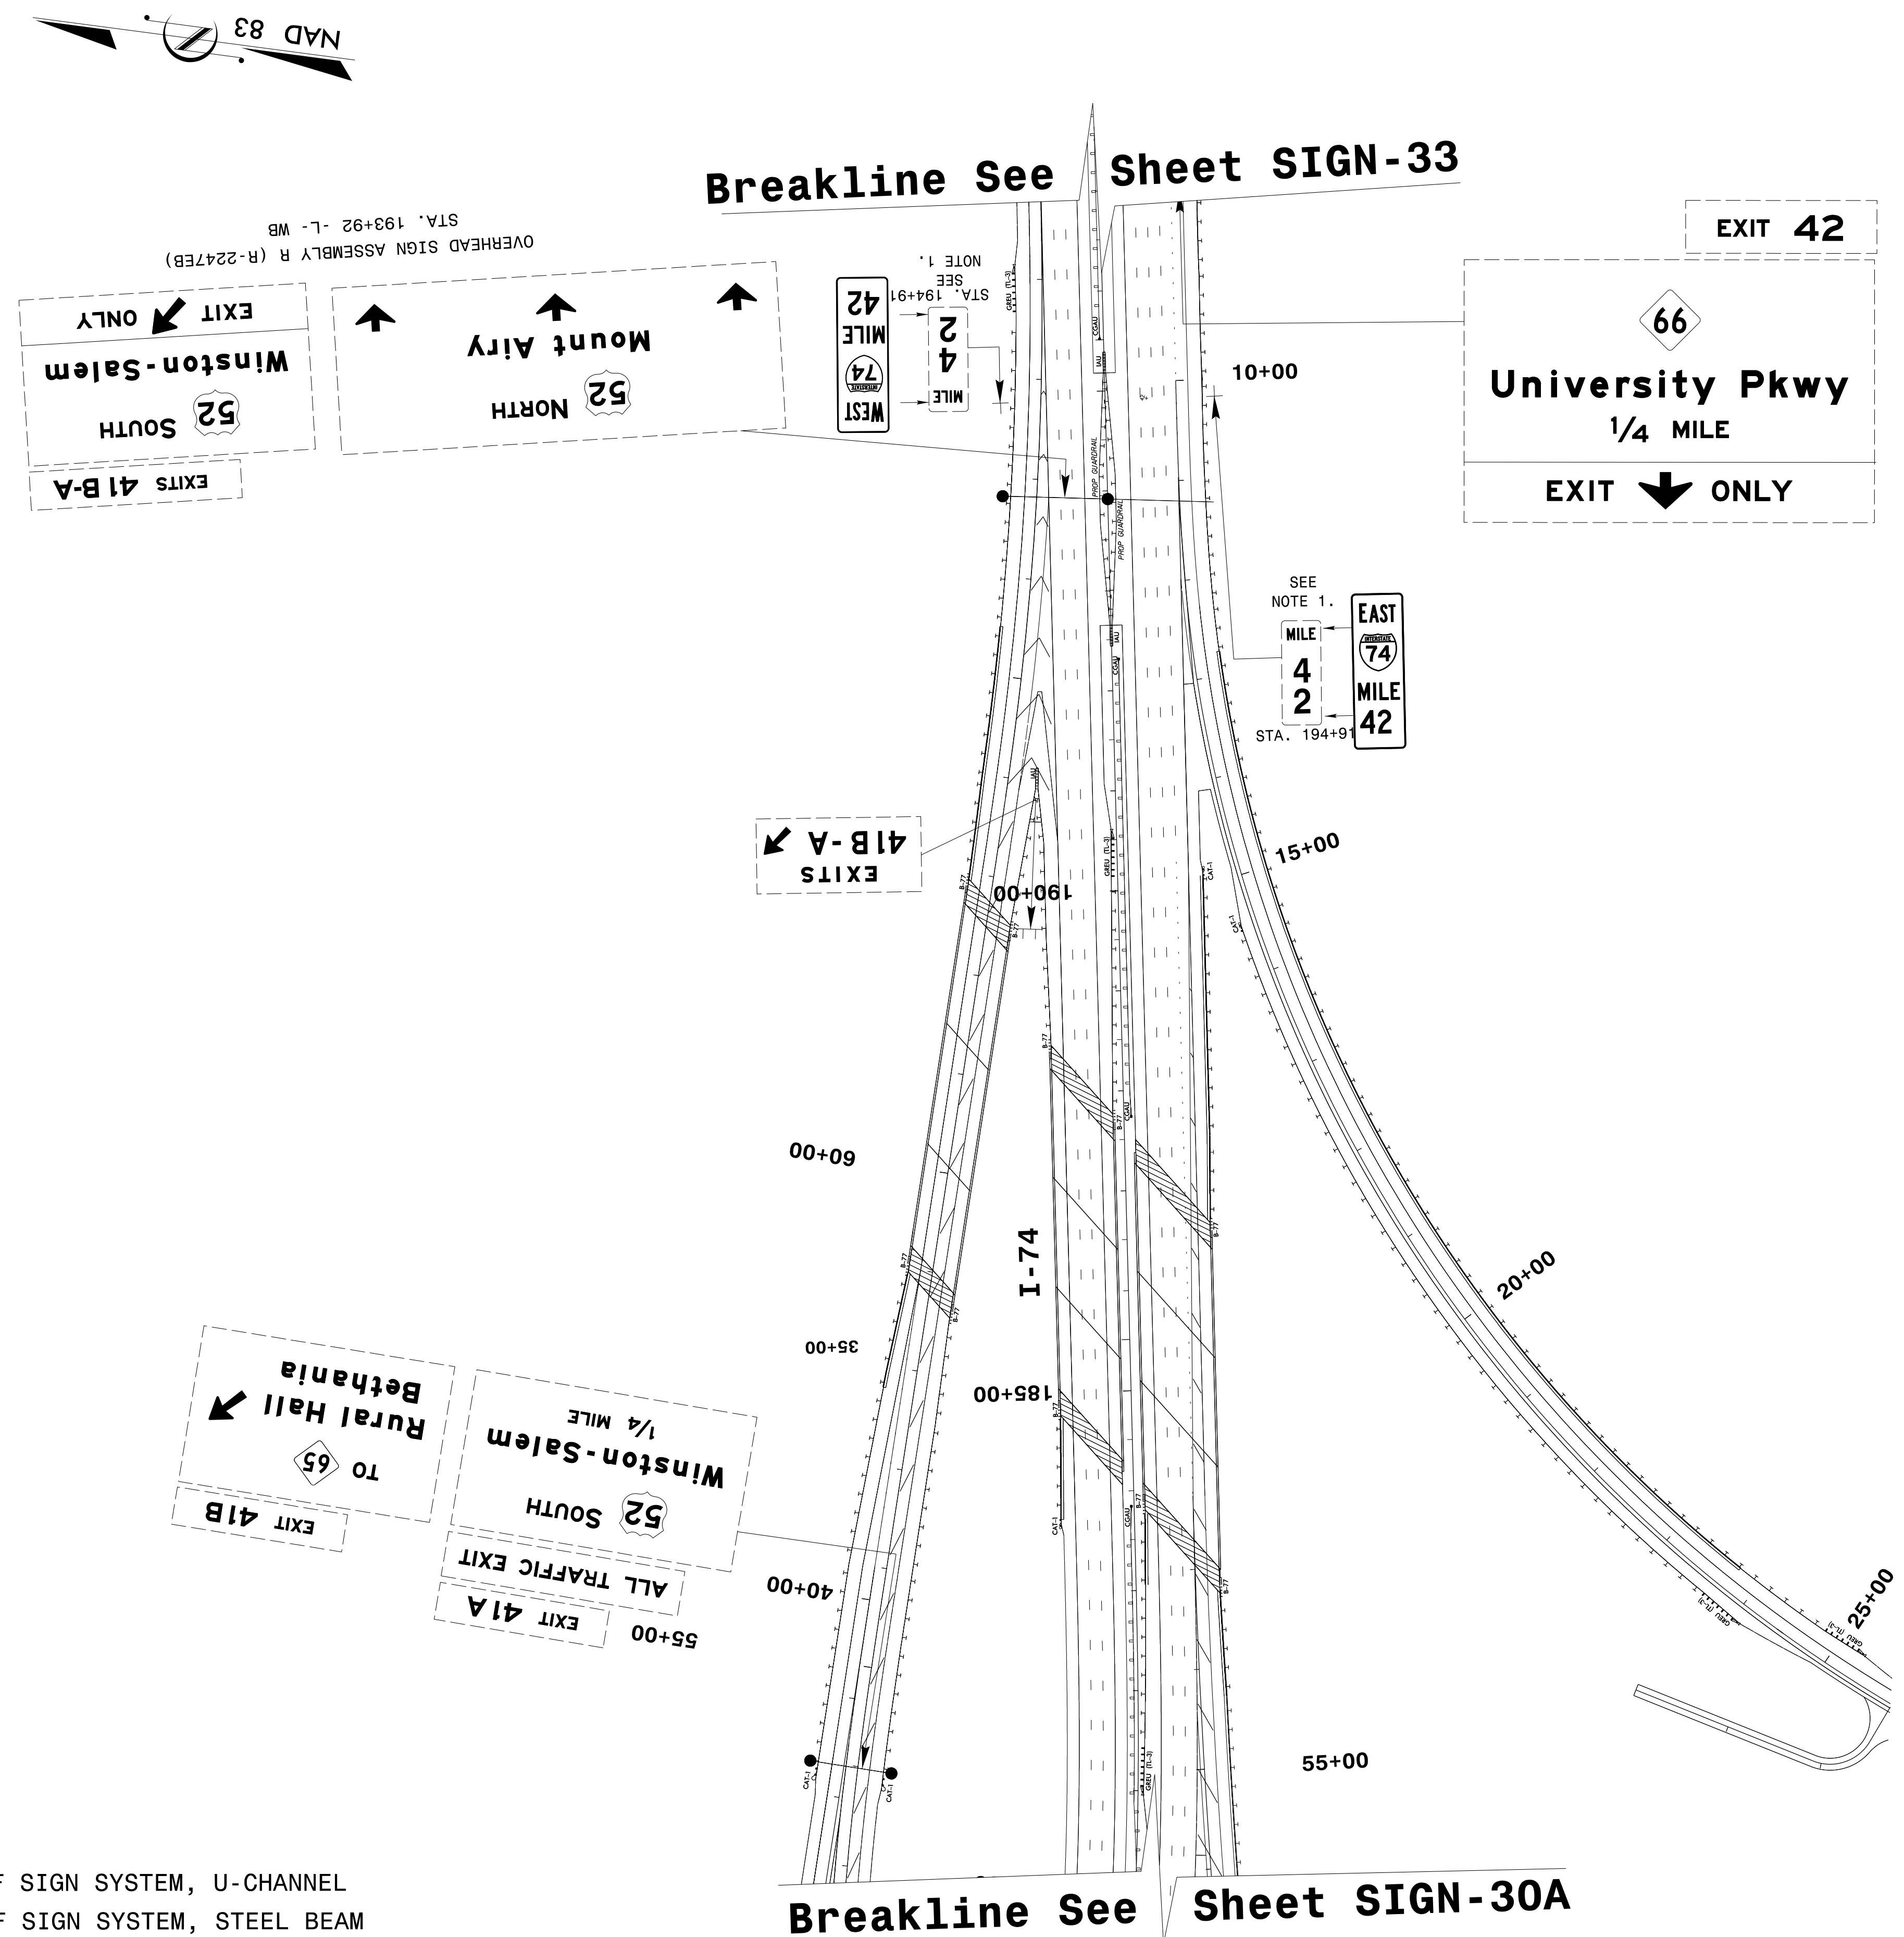

OVERHEAD SIGN ASSEMBLY R (R-2247EB)  
 STA. 193+92 - L - WB



NOTE 1.  
 SEE STA. 194+91


SEE NOTE 1.  
 STA. 194+91

**NOTES:**

1. DISPOSAL OF SIGN SYSTEM, U-CHANNEL
2. DISPOSAL OF SIGN SYSTEM, STEEL BEAM
3. DISPOSAL OF SIGN SYSTEM, OVERHEAD
4. DISPOSAL OF SIGN, A OR B (OVERHEAD)



PROJECT REFERENCE NO. U-2579AA	SHEET NO. SIGN-33
 SEAL 7/12/2022	
<b>DOCUMENT NOT CONSIDERED FINAL UNLESS ALL SIGNATURES COMPLETED</b>	
 HDR Engineering, Inc. of the Carolinas 555 Fayetteville St. Suite 900 Raleigh, N.C. 27601 N.C.B.E.L.S. License Number: F-0116	

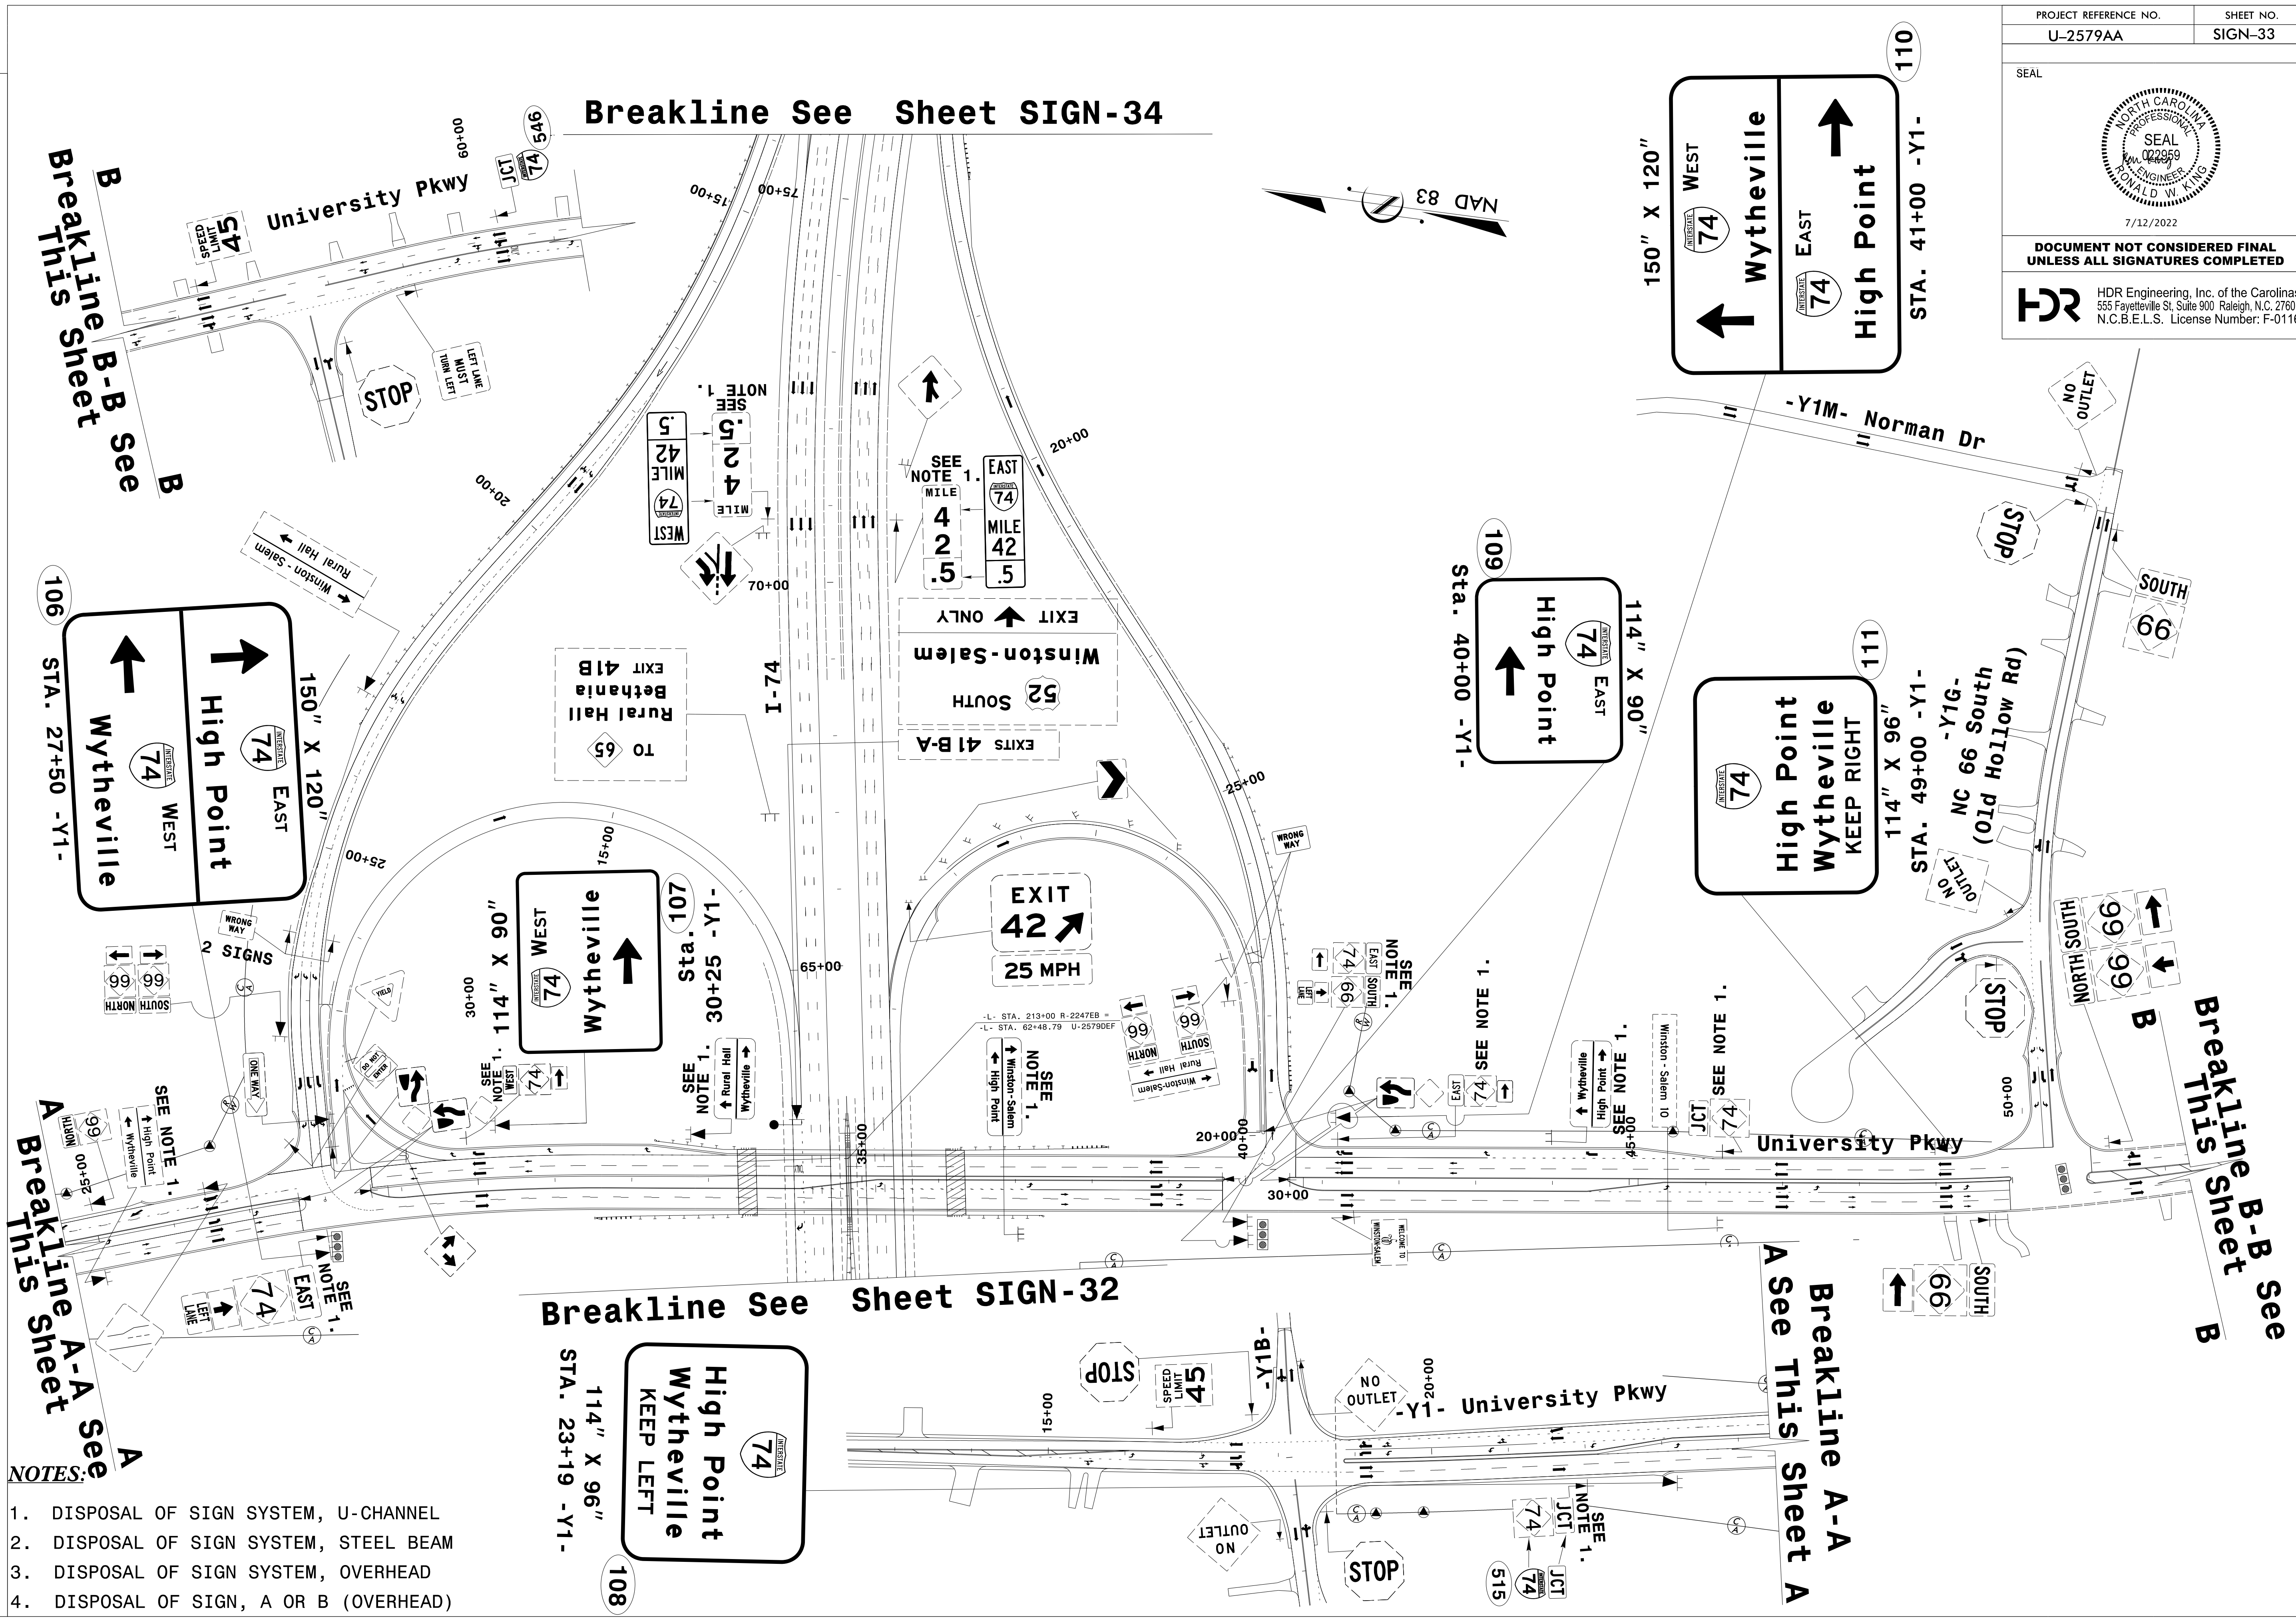

- NOTES:**
1. DISPOSAL OF SIGN SYSTEM, U-CHANNEL
  2. DISPOSAL OF SIGN SYSTEM, STEEL BEAM
  3. DISPOSAL OF SIGN SYSTEM, OVERHEAD
  4. DISPOSAL OF SIGN, A OR B (OVERHEAD)

Breakline See Sheet B-B See B



Breakline See Sheet SIGN-32

Breakline A-A See This Sheet A

Breakline B-B See B


Breakline See Sheet SIGN-34



PROJECT REFERENCE NO. U-2579AA	SHEET NO. SIGN-34
SEAL	
	
7/12/2022	
<b>DOCUMENT NOT CONSIDERED FINAL UNLESS ALL SIGNATURES COMPLETED</b>	
 HDR Engineering, Inc. of the Carolinas 555 Fayetteville St, Suite 900 Raleigh, N.C. 27601 N.C.B.E.L.S. License Number: F-0116	

**NOTES:**

1. DISPOSAL OF SIGN SYSTEM, U-CHANNEL
2. DISPOSAL OF SIGN SYSTEM, STEEL BEAM
3. DISPOSAL OF SIGN SYSTEM, OVERHEAD
4. DISPOSAL OF SIGN, A OR B (OVERHEAD)

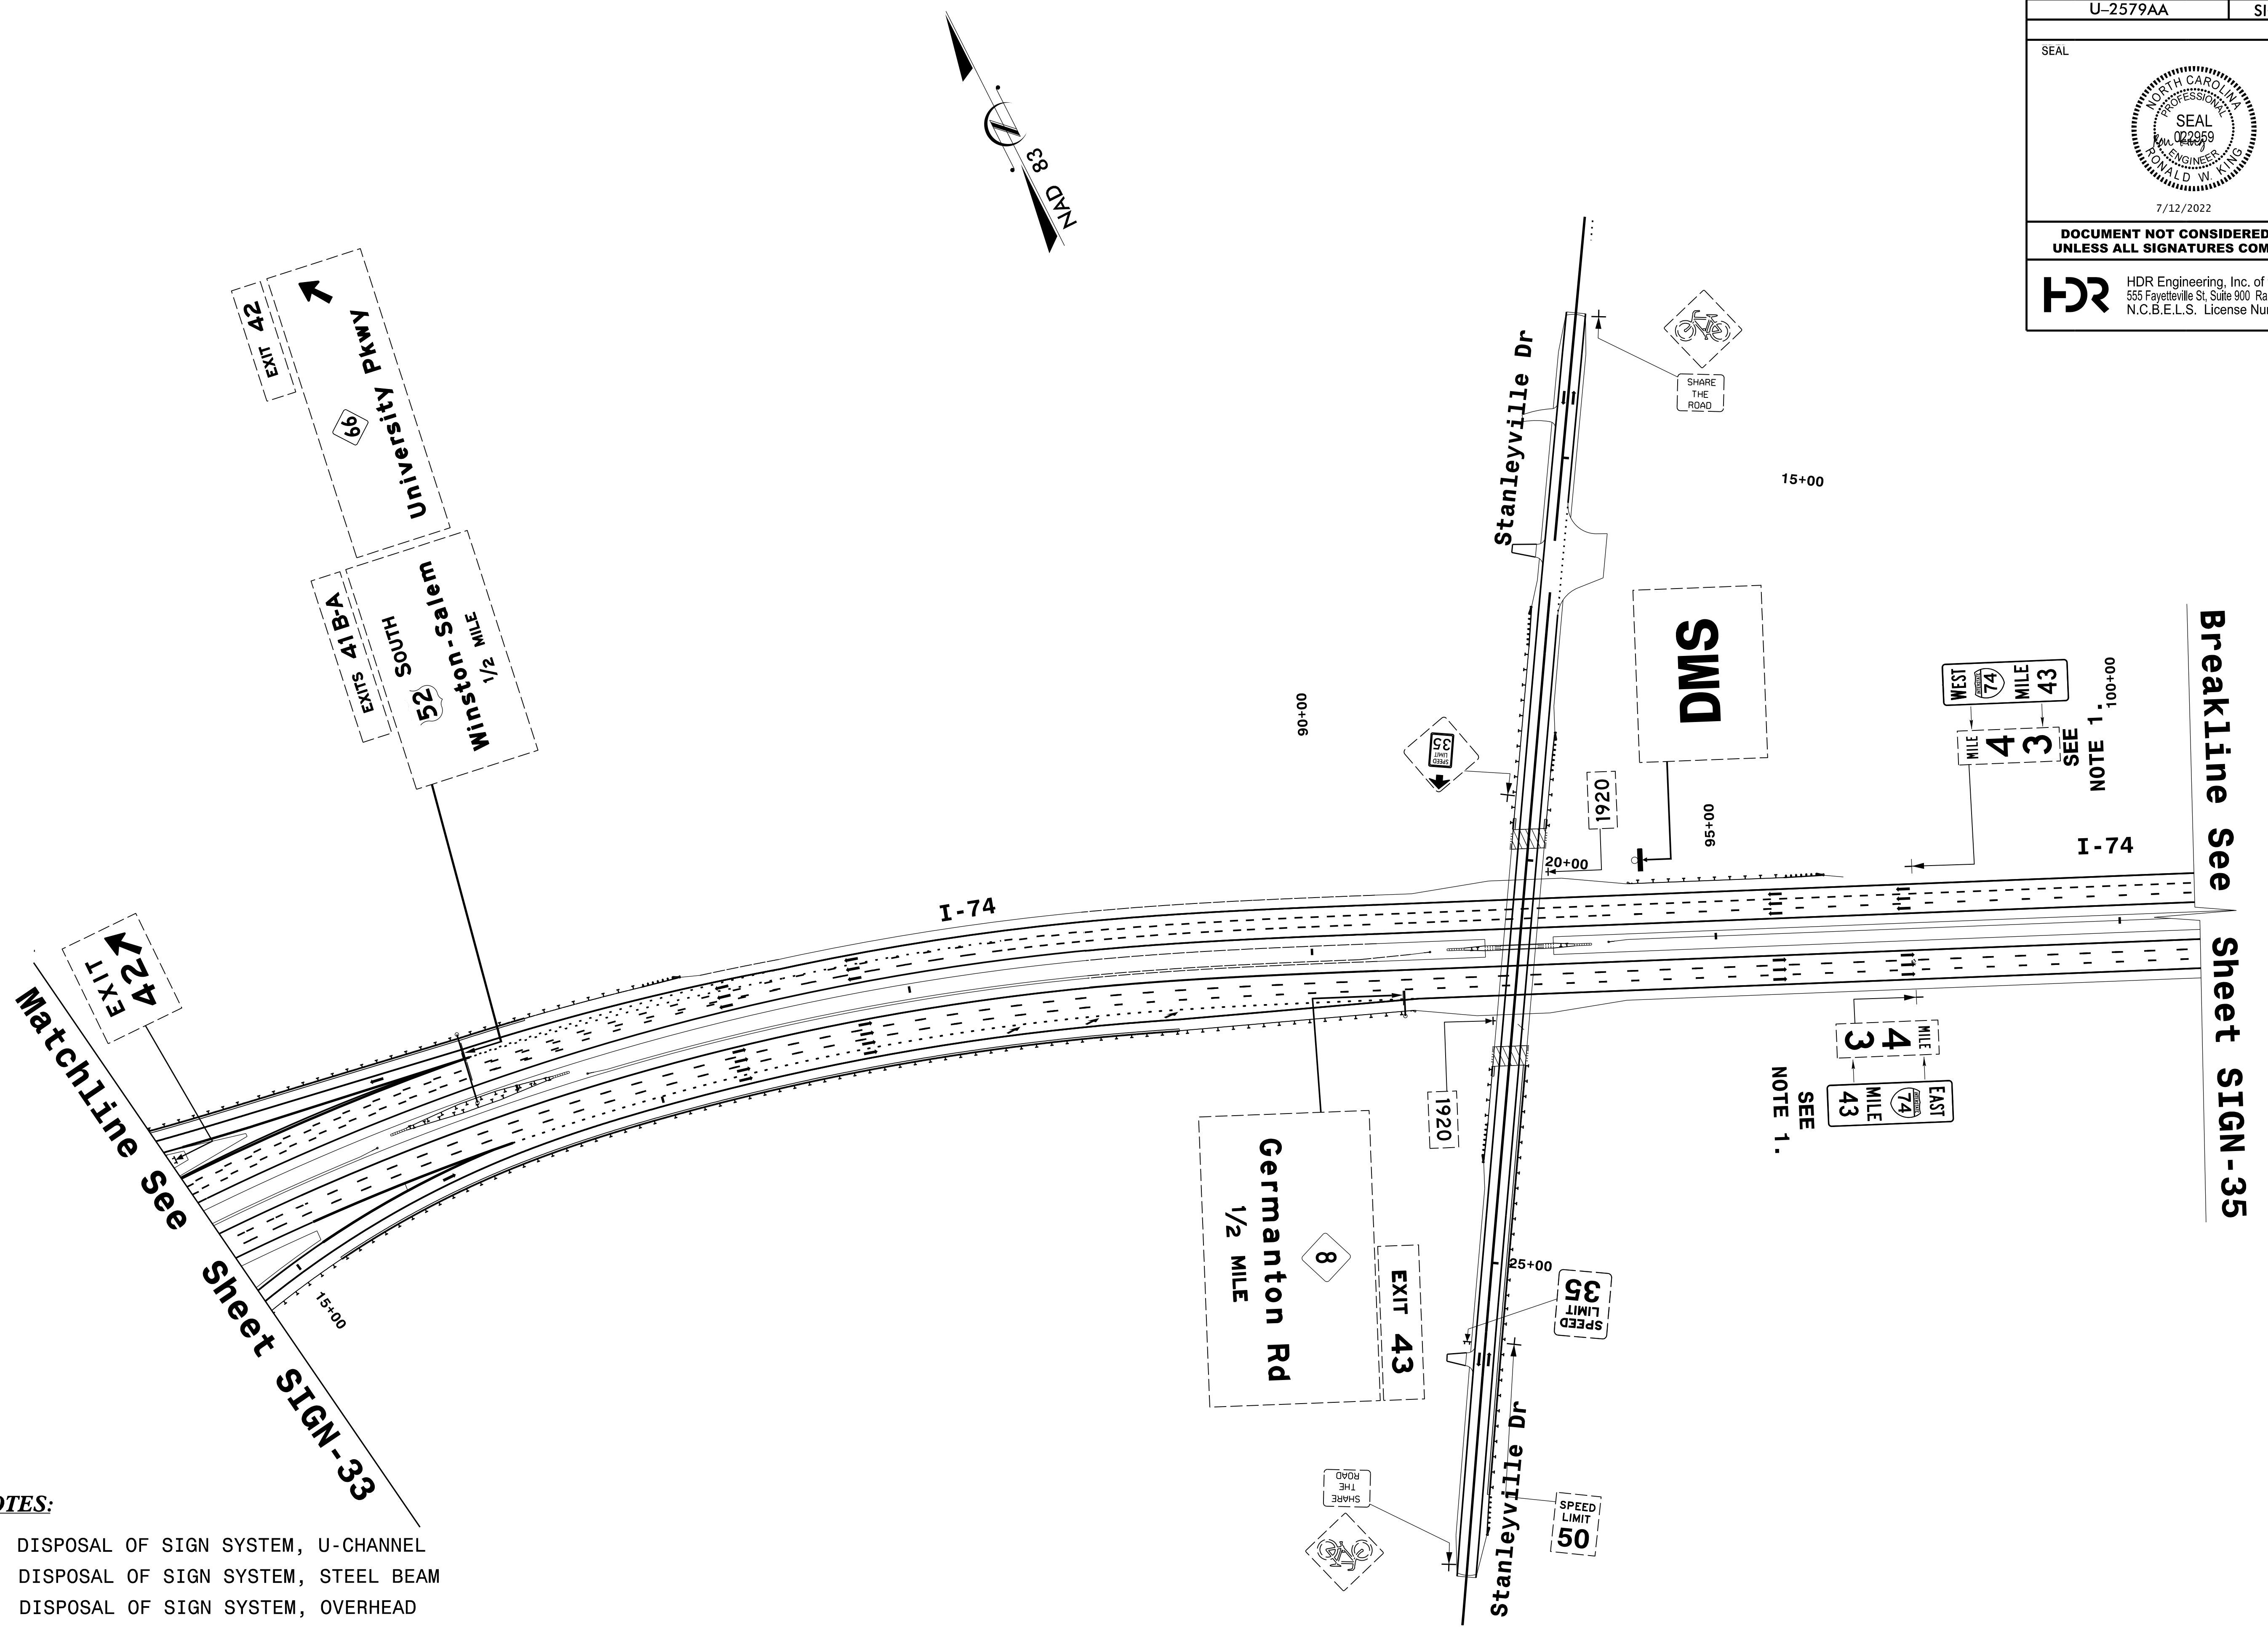


Matchline See Sheet SIGN-33

EXIT 42

Breakline See Sheet SIGN-35



PROJECT REFERENCE NO. U-2579AA	SHEET NO. SIGN-35
7/12/2022	
<b>DOCUMENT NOT CONSIDERED FINAL UNLESS ALL SIGNATURES COMPLETED</b>	
HDR Engineering, Inc. of the Carolinas 555 Fayetteville St. Suite 900 Raleigh, N.C. 27601 N.C.B.E.L.S. License Number: F-0116	

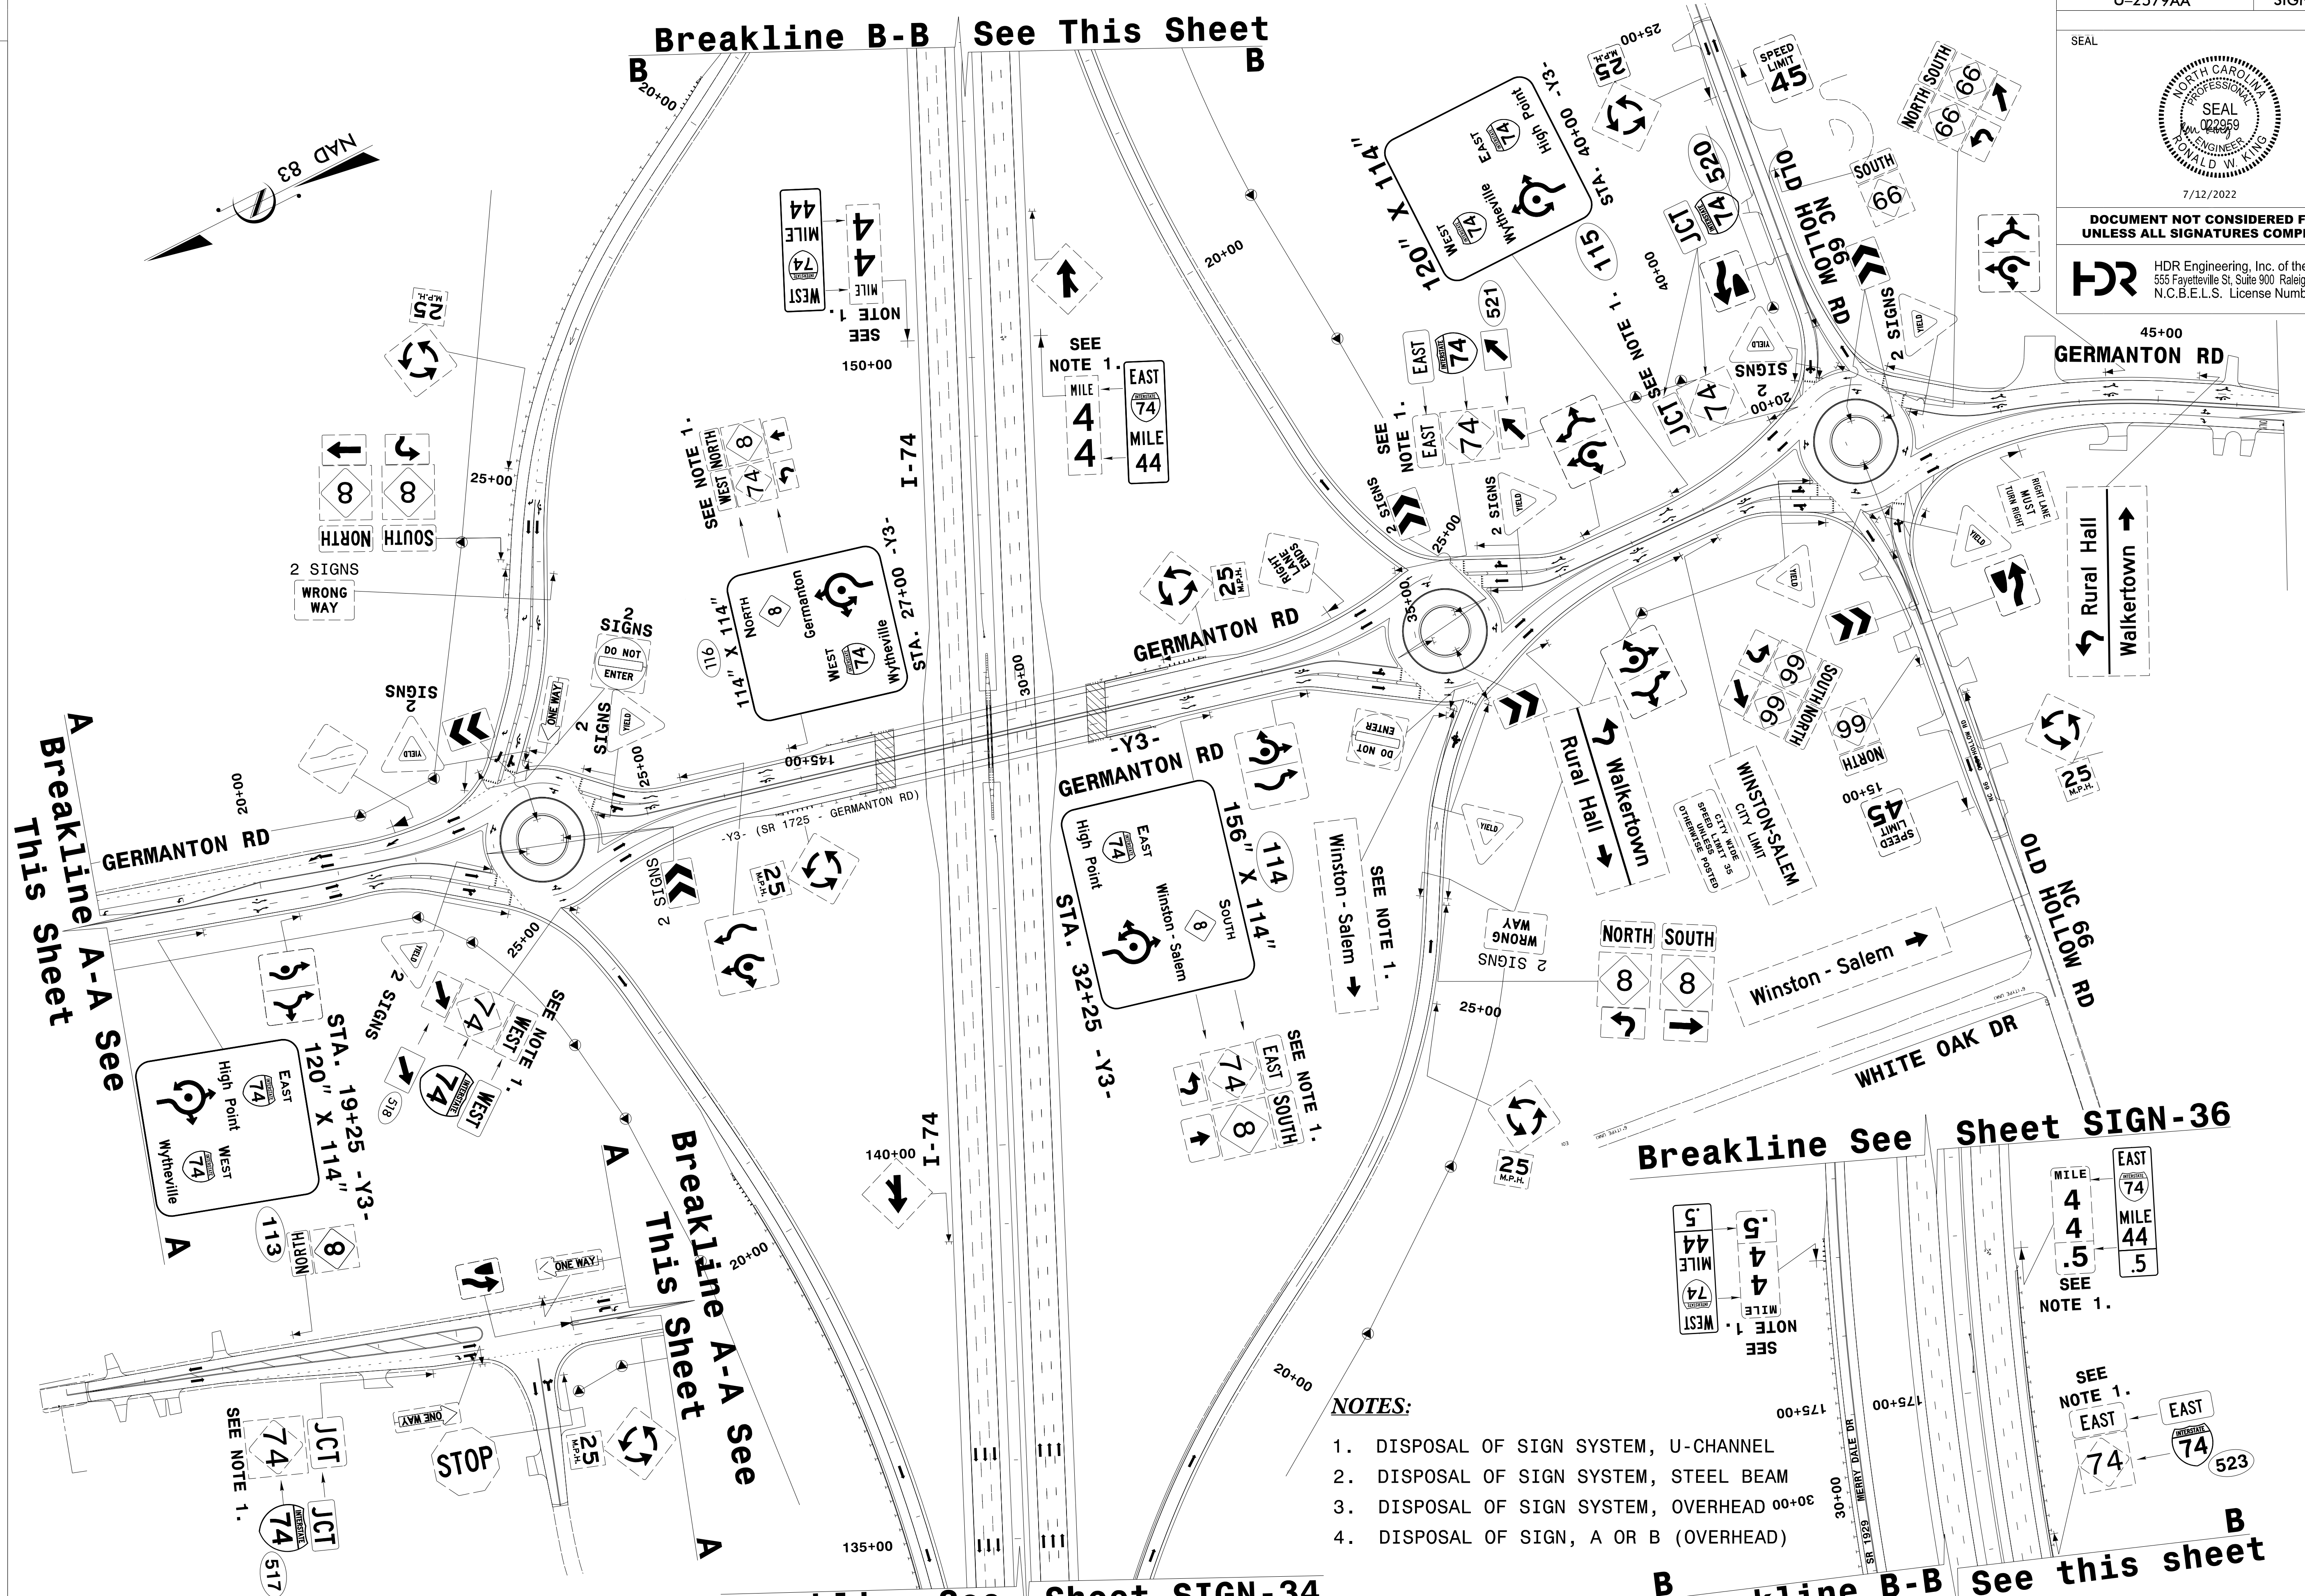

Breakline A-A See This Sheet

Breakline A-A See This Sheet



Breakline See Sheet SIGN-34


Breakline See Sheet SIGN-36

Breakline B-B See this sheet

- NOTES:**
1. DISPOSAL OF SIGN SYSTEM, U-CHANNEL
  2. DISPOSAL OF SIGN SYSTEM, STEEL BEAM
  3. DISPOSAL OF SIGN SYSTEM, OVERHEAD
  4. DISPOSAL OF SIGN, A OR B (OVERHEAD)



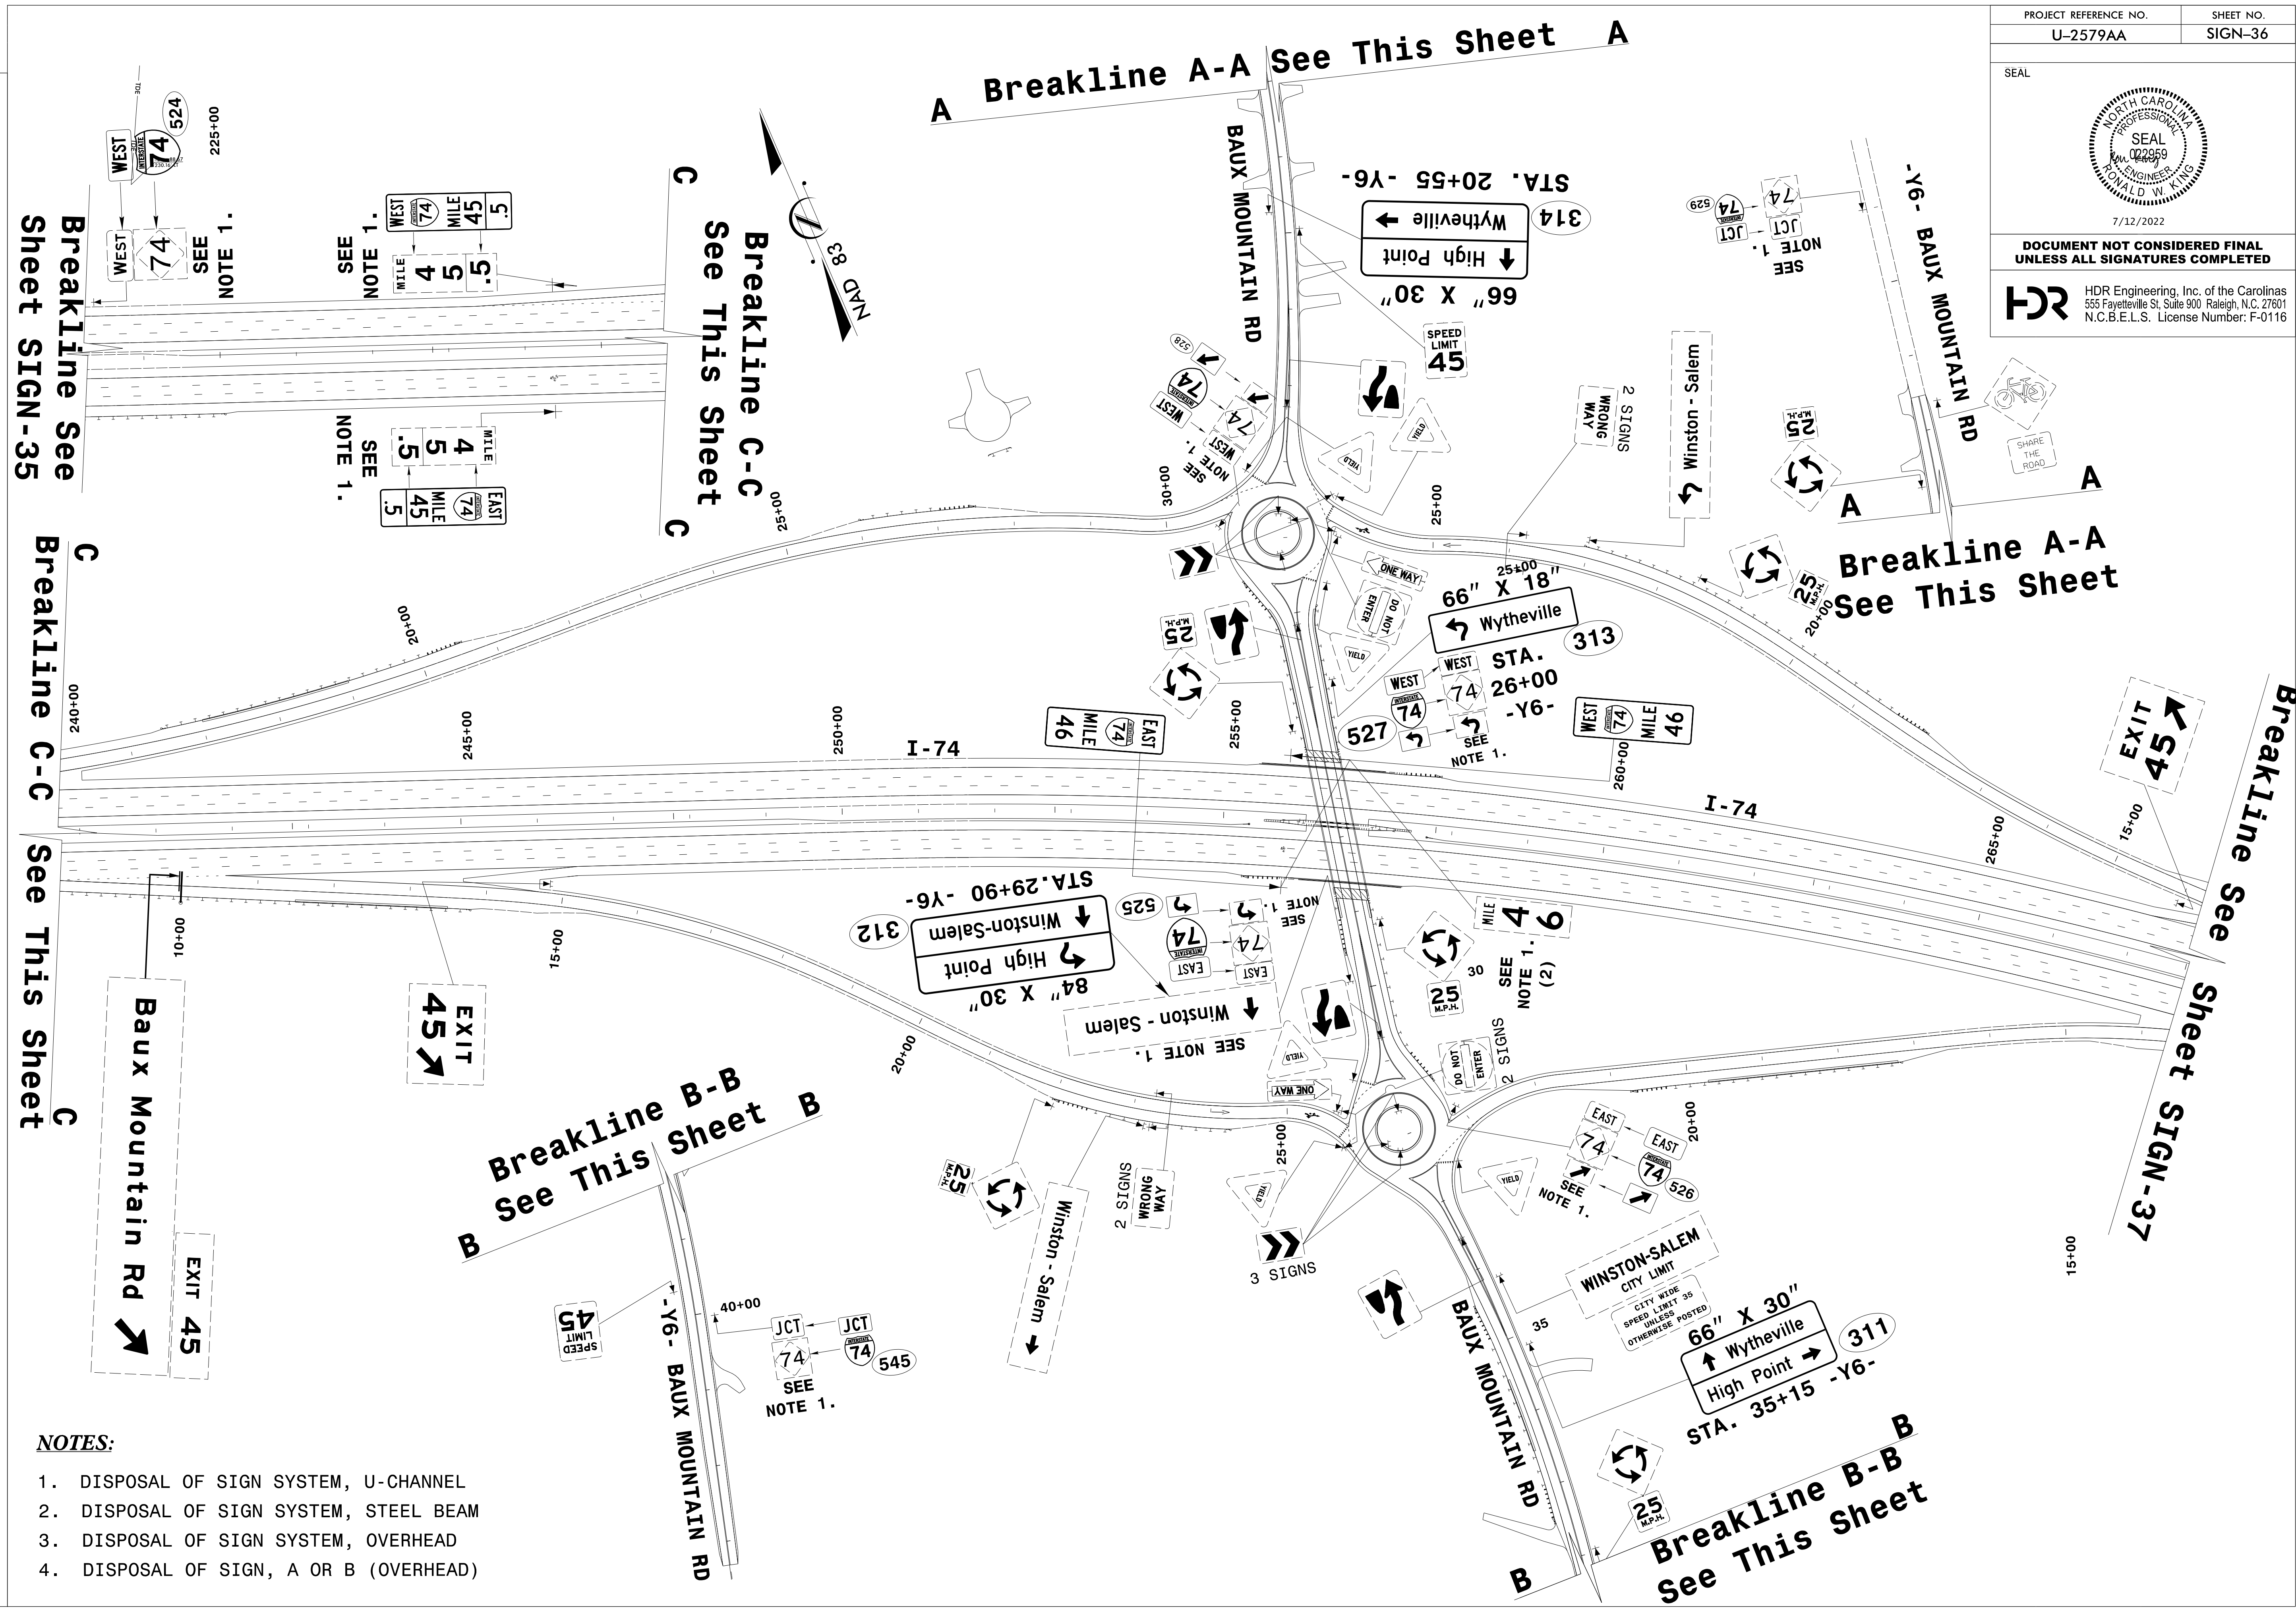


PROJECT REFERENCE NO. U-2579AA	SHEET NO. SIGN-36
SEAL	
	
7/12/2022	
DOCUMENT NOT CONSIDERED FINAL UNLESS ALL SIGNATURES COMPLETED	
 HDR Engineering, Inc. of the Carolinas 555 Fayetteville St, Suite 900 Raleigh, N.C. 27601 N.C.B.E.L.S. License Number: F-0116	



- NOTES:**
1. DISPOSAL OF SIGN SYSTEM, U-CHANNEL
  2. DISPOSAL OF SIGN SYSTEM, STEEL BEAM
  3. DISPOSAL OF SIGN SYSTEM, OVERHEAD
  4. DISPOSAL OF SIGN, A OR B (OVERHEAD)



PROJECT REFERENCE NO. U-2579AA	SHEET NO. SIGN-37
SEAL	
	
7/12/2022	
<b>DOCUMENT NOT CONSIDERED FINAL UNLESS ALL SIGNATURES COMPLETED</b>	
 HDR Engineering, Inc. of the Carolinas 555 Fayetteville St, Suite 900 Raleigh, N.C. 27601 N.C.B.E.L.S. License Number: F-0116	

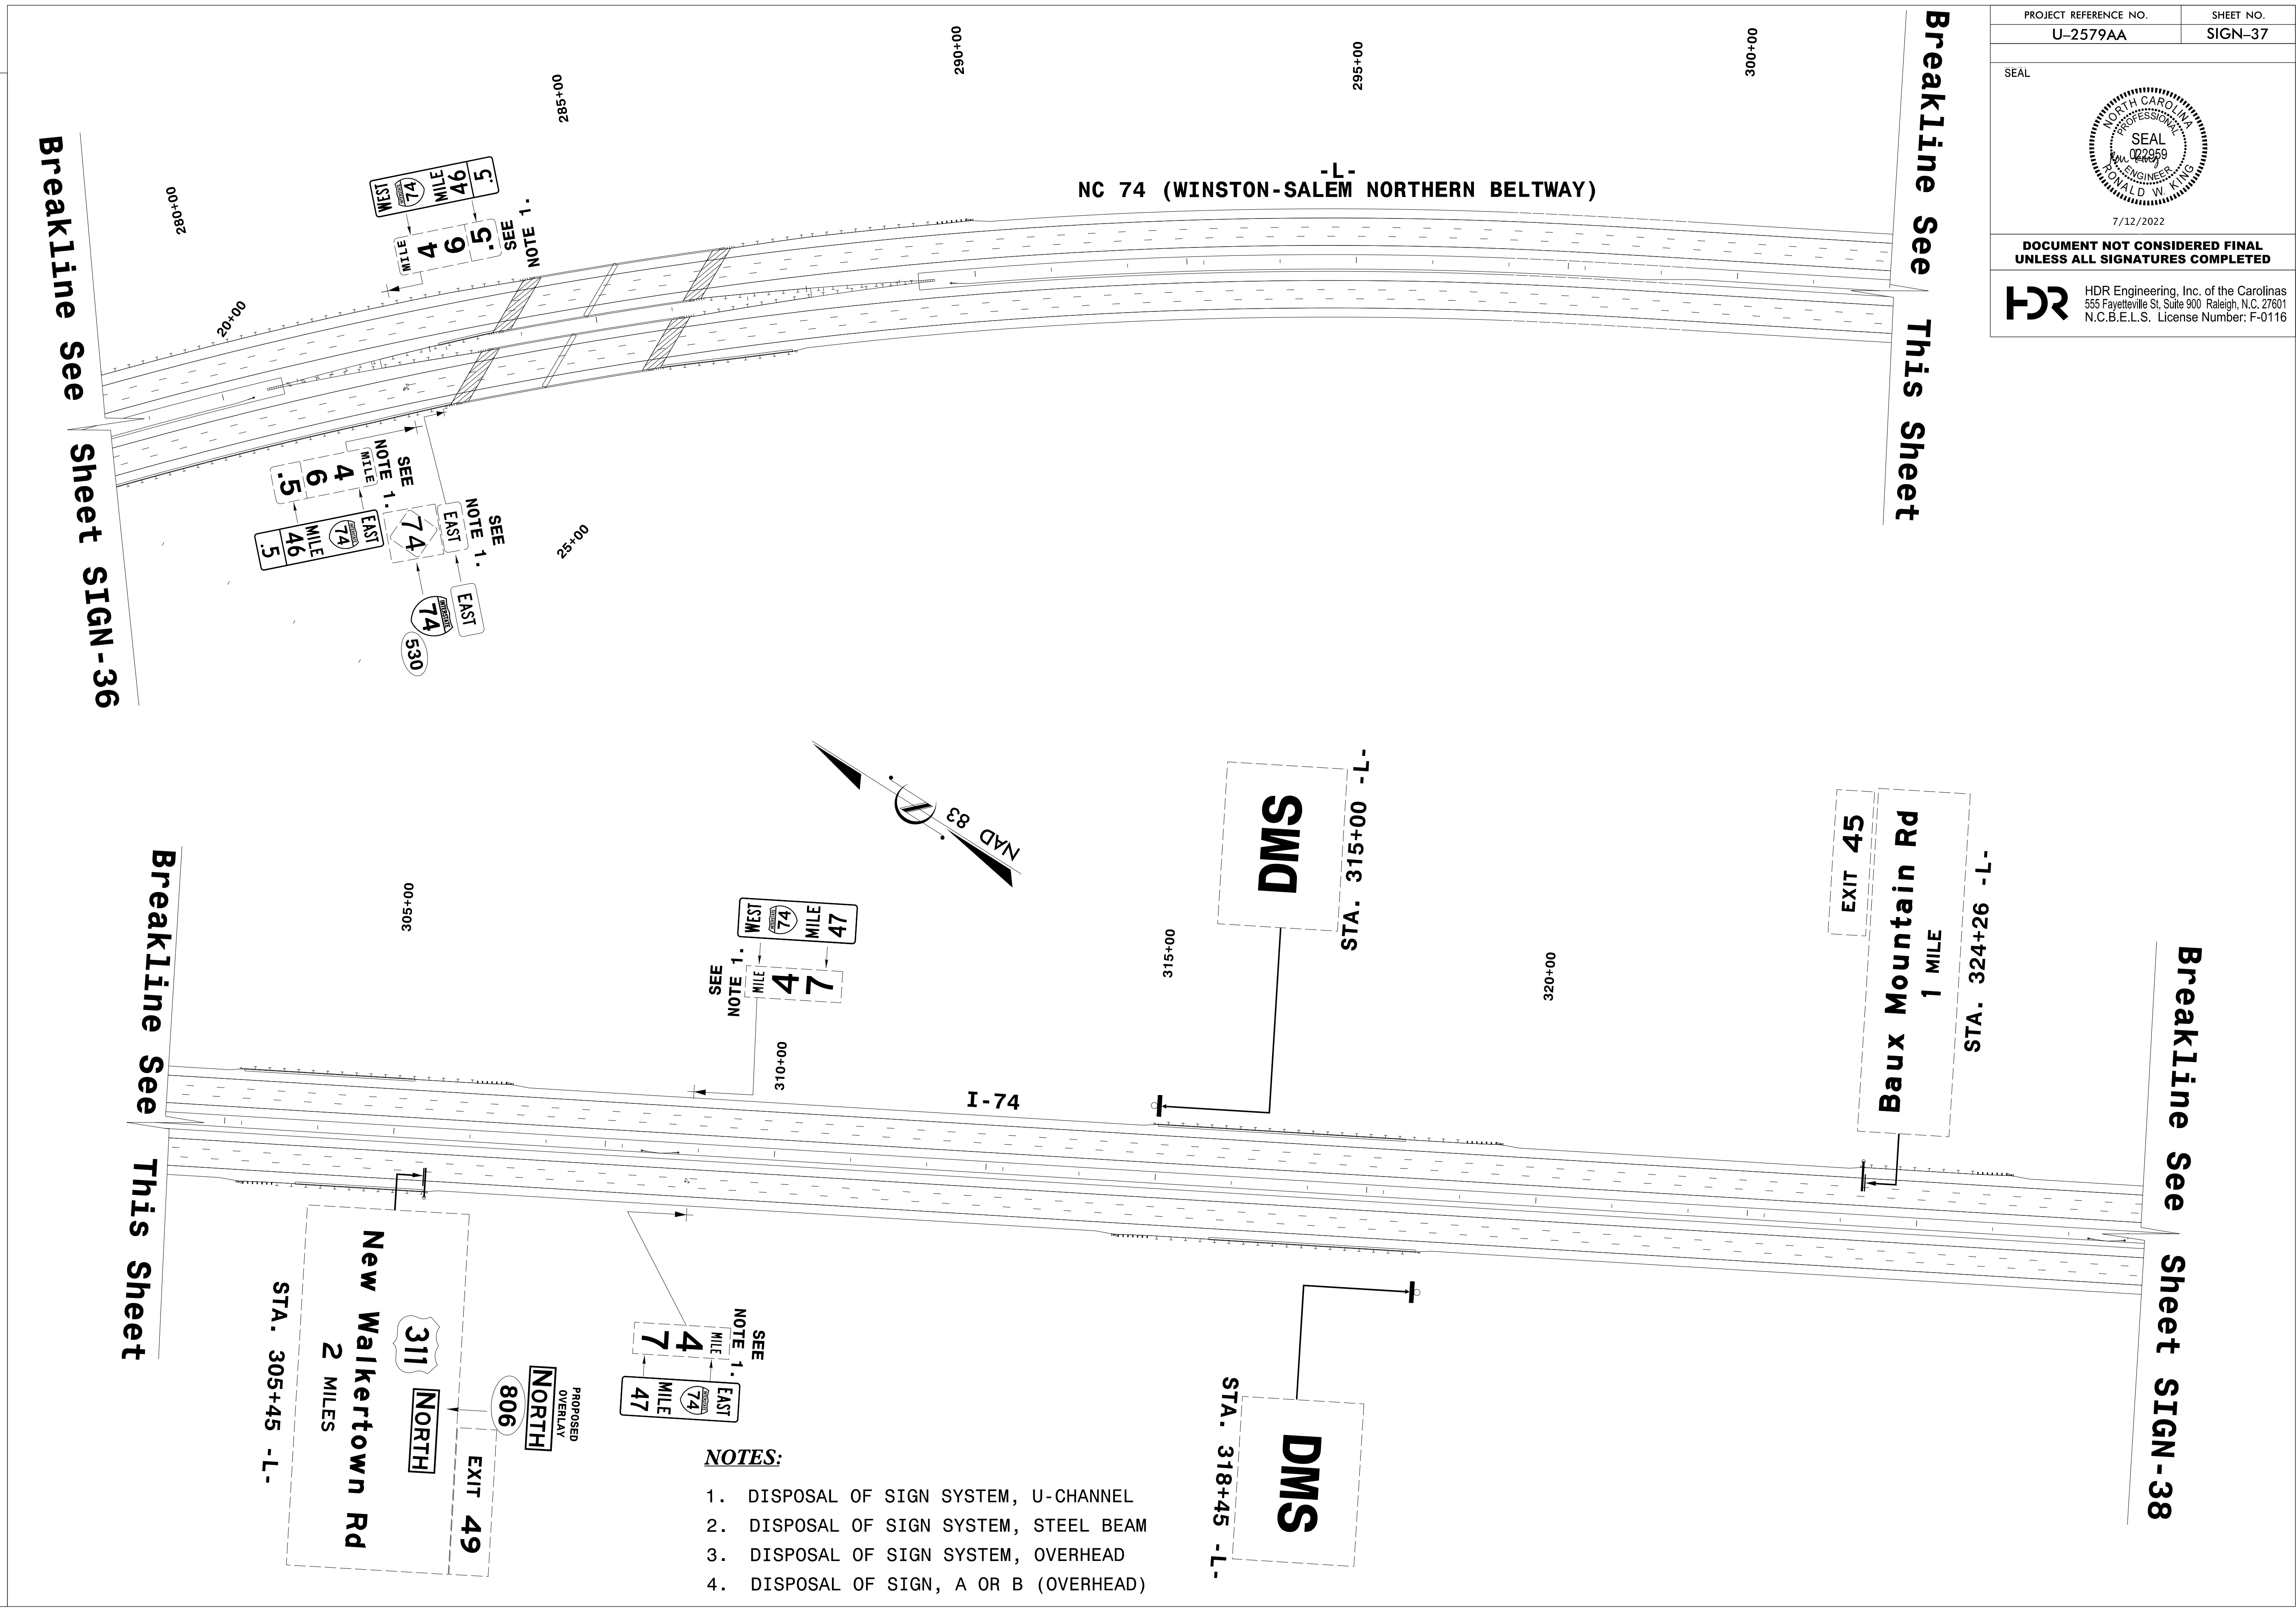

- NOTES:**
1. DISPOSAL OF SIGN SYSTEM, U-CHANNEL
  2. DISPOSAL OF SIGN SYSTEM, STEEL BEAM
  3. DISPOSAL OF SIGN SYSTEM, OVERHEAD
  4. DISPOSAL OF SIGN, A OR B (OVERHEAD)



Breakline See Sheet SIGN-36



Breakline See This Sheet

Breakline See This Sheet

Breakline See Sheet SIGN-38



PROJECT REFERENCE NO. U-2579AA	SHEET NO. SIGN-38
SEAL	
	
7/12/2022	
<b>DOCUMENT NOT CONSIDERED FINAL UNLESS ALL SIGNATURES COMPLETED</b>	
 HDR Engineering, Inc. of the Carolinas 555 Fayetteville St. Suite 900 Raleigh, N.C. 27601 N.C.B.E.L.S. License Number: F-0116	

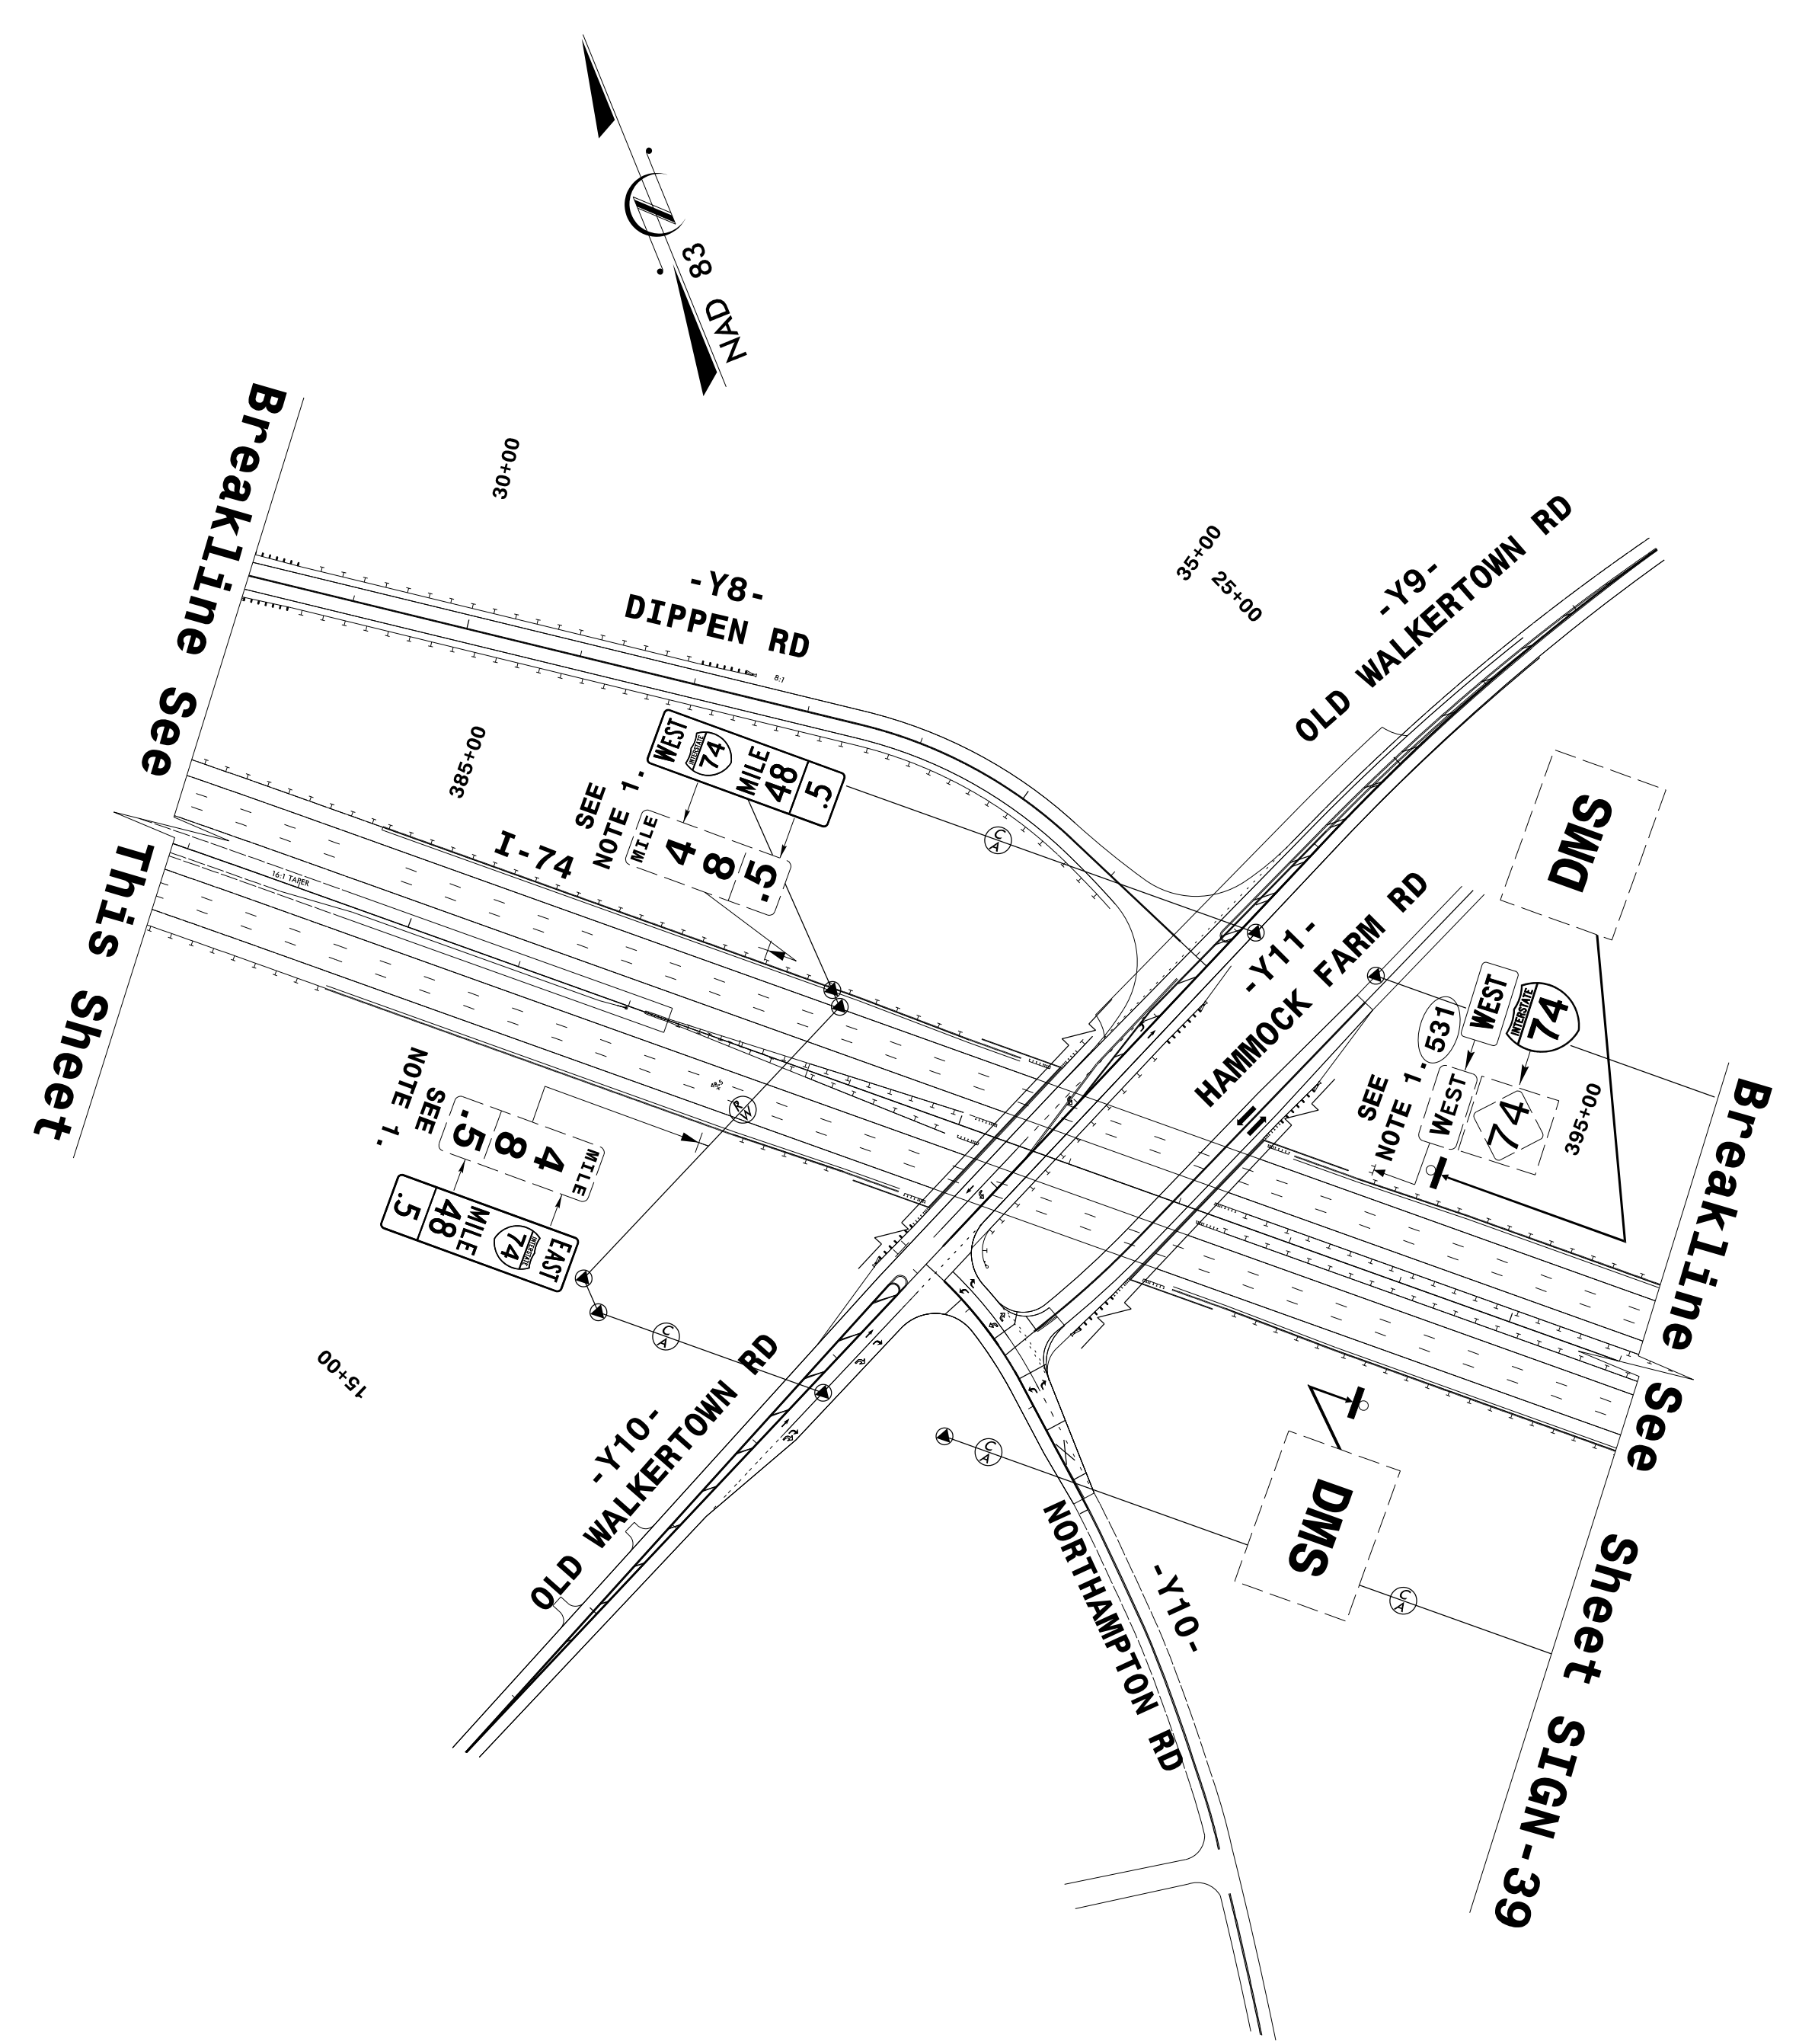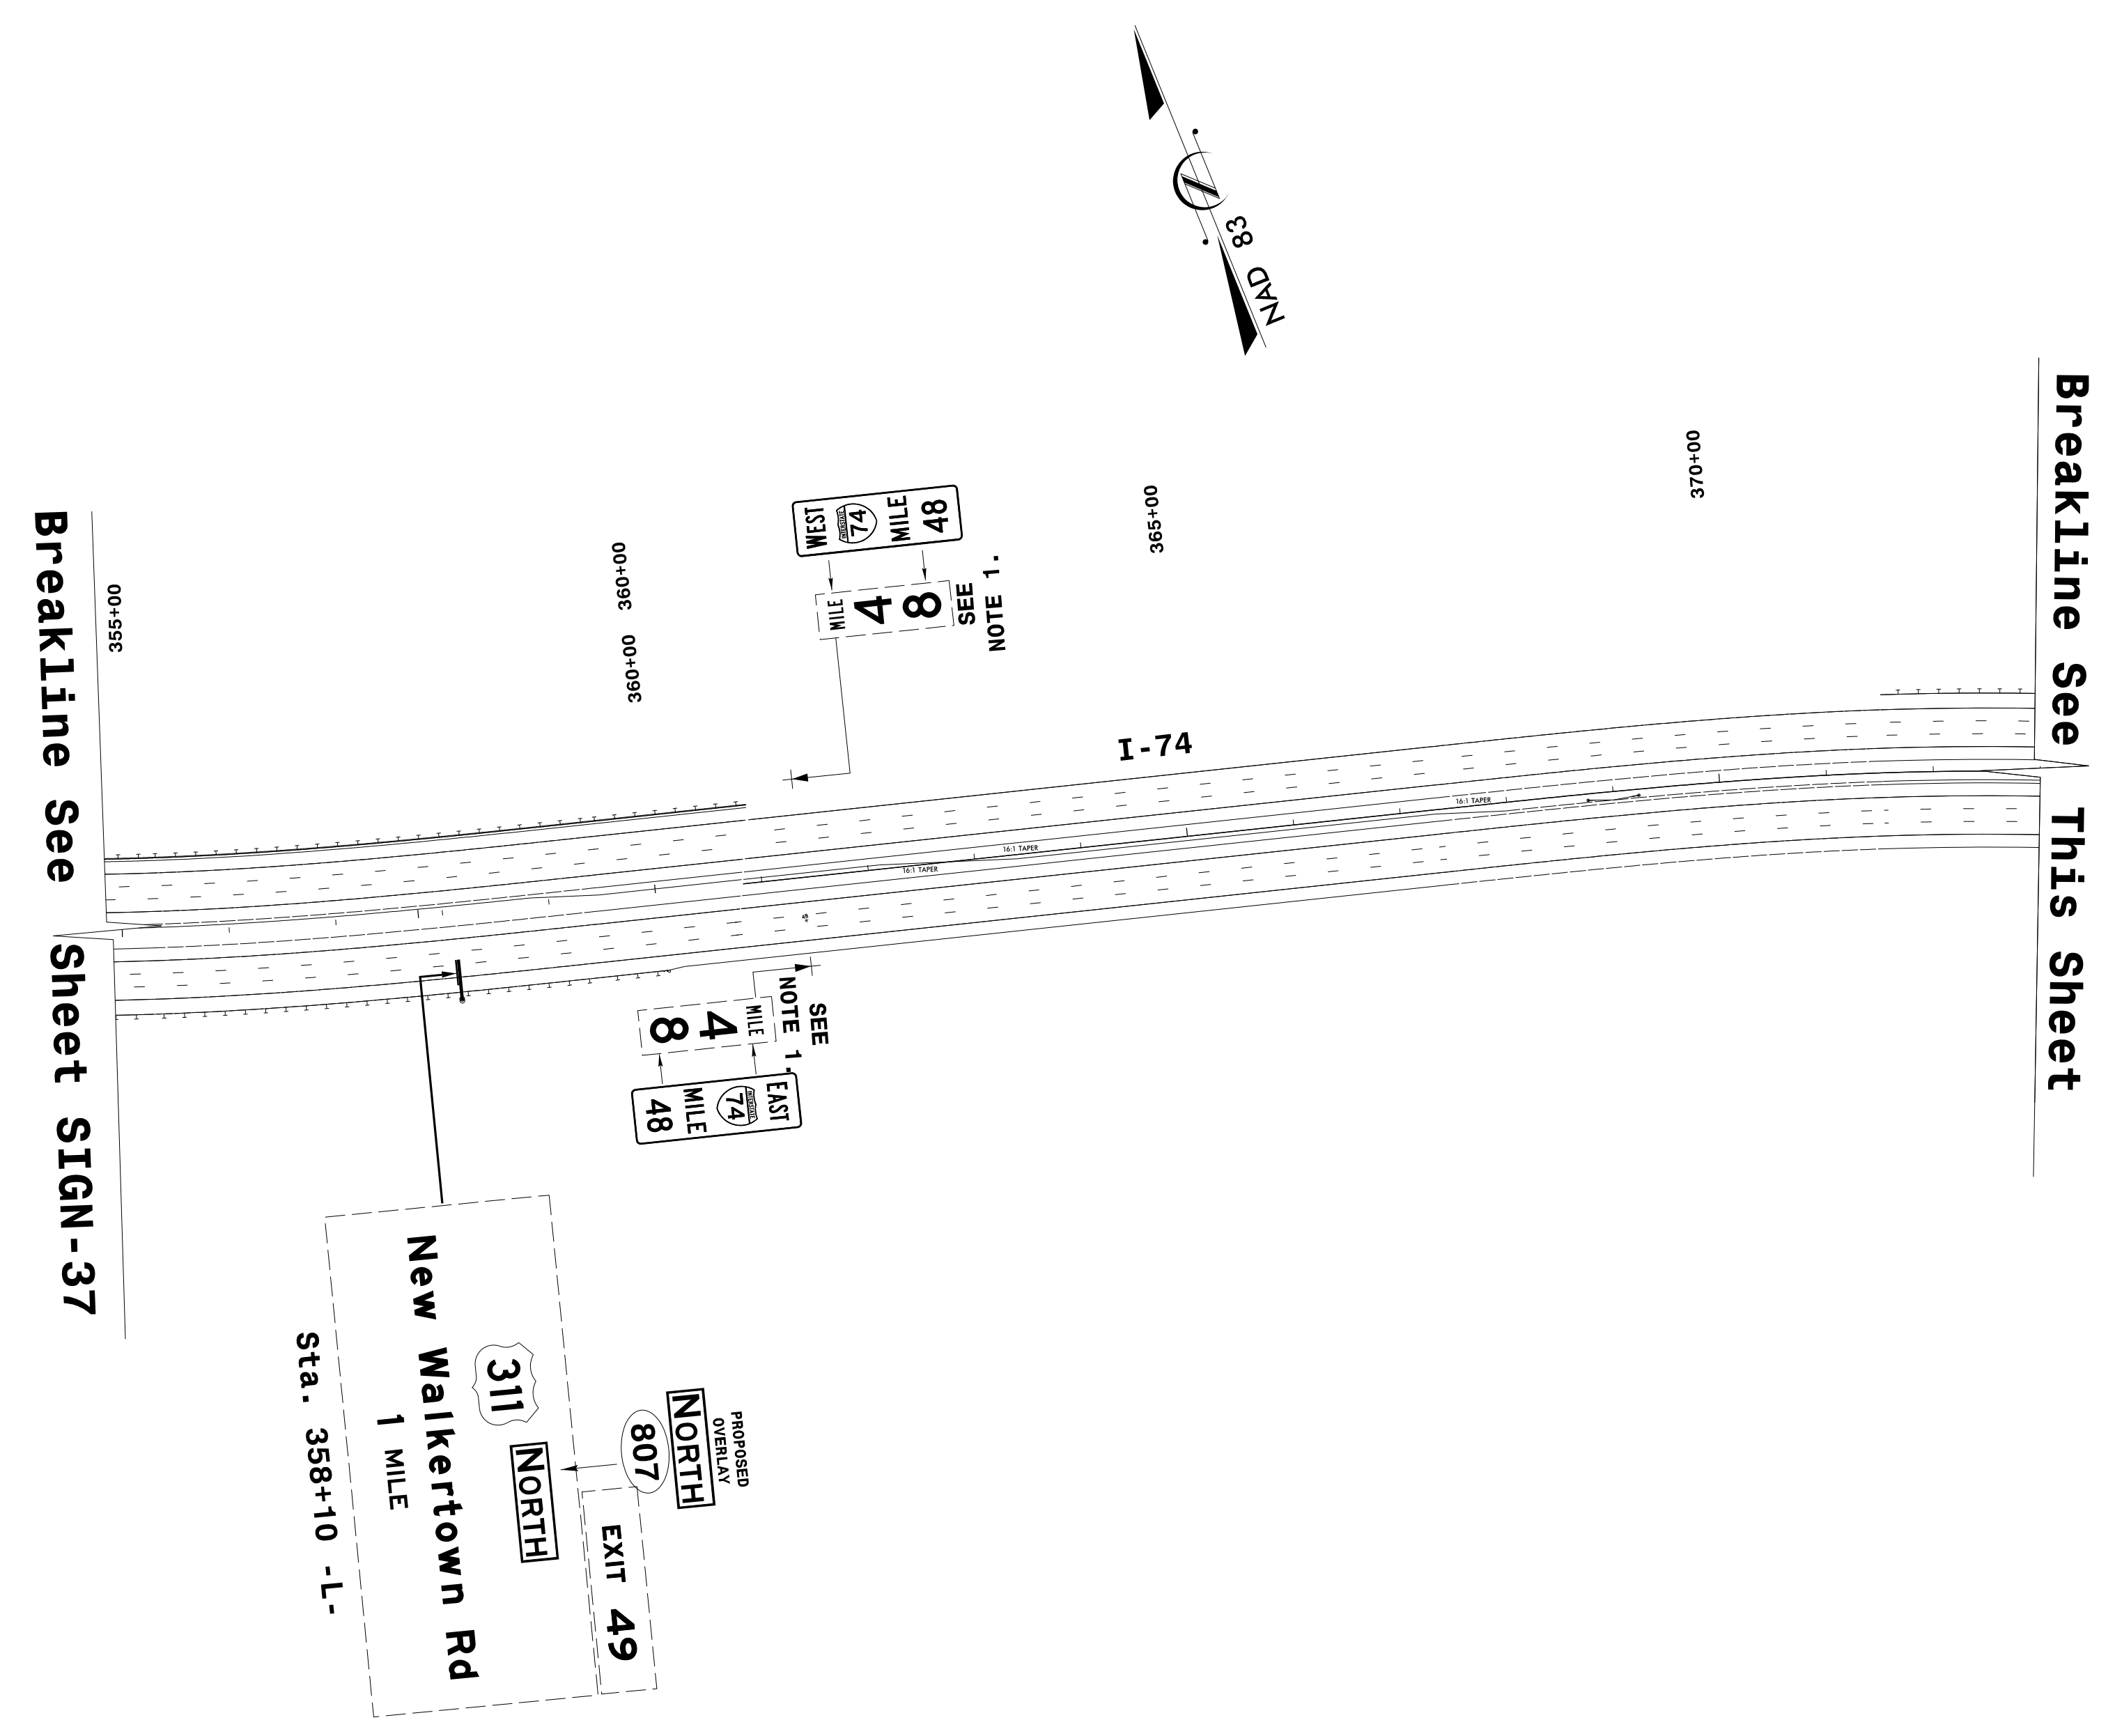



- NOTES:**
1. DISPOSAL OF SIGN SYSTEM, U-CHANNEL
  2. DISPOSAL OF SIGN SYSTEM, STEEL BEAM
  3. DISPOSAL OF SIGN SYSTEM, OVERHEAD
  4. DISPOSAL OF SIGN, A OR B (OVERHEAD)


Breakline See Sheet SIGN-37

Breakline See This Sheet

Breakline See This Sheet

Breakline See Sheet SIGN-39

PROJECT REFERENCE NO. U-2579AA	SHEET NO. SIGN-39
SEAL	
	
7/12/2022	
<b>DOCUMENT NOT CONSIDERED FINAL UNLESS ALL SIGNATURES COMPLETED</b>	
 HDR Engineering, Inc. of the Carolinas 555 Fayetteville St. Suite 900 Raleigh, N.C. 27601 N.C.B.E.L.S. License Number: F-0116	

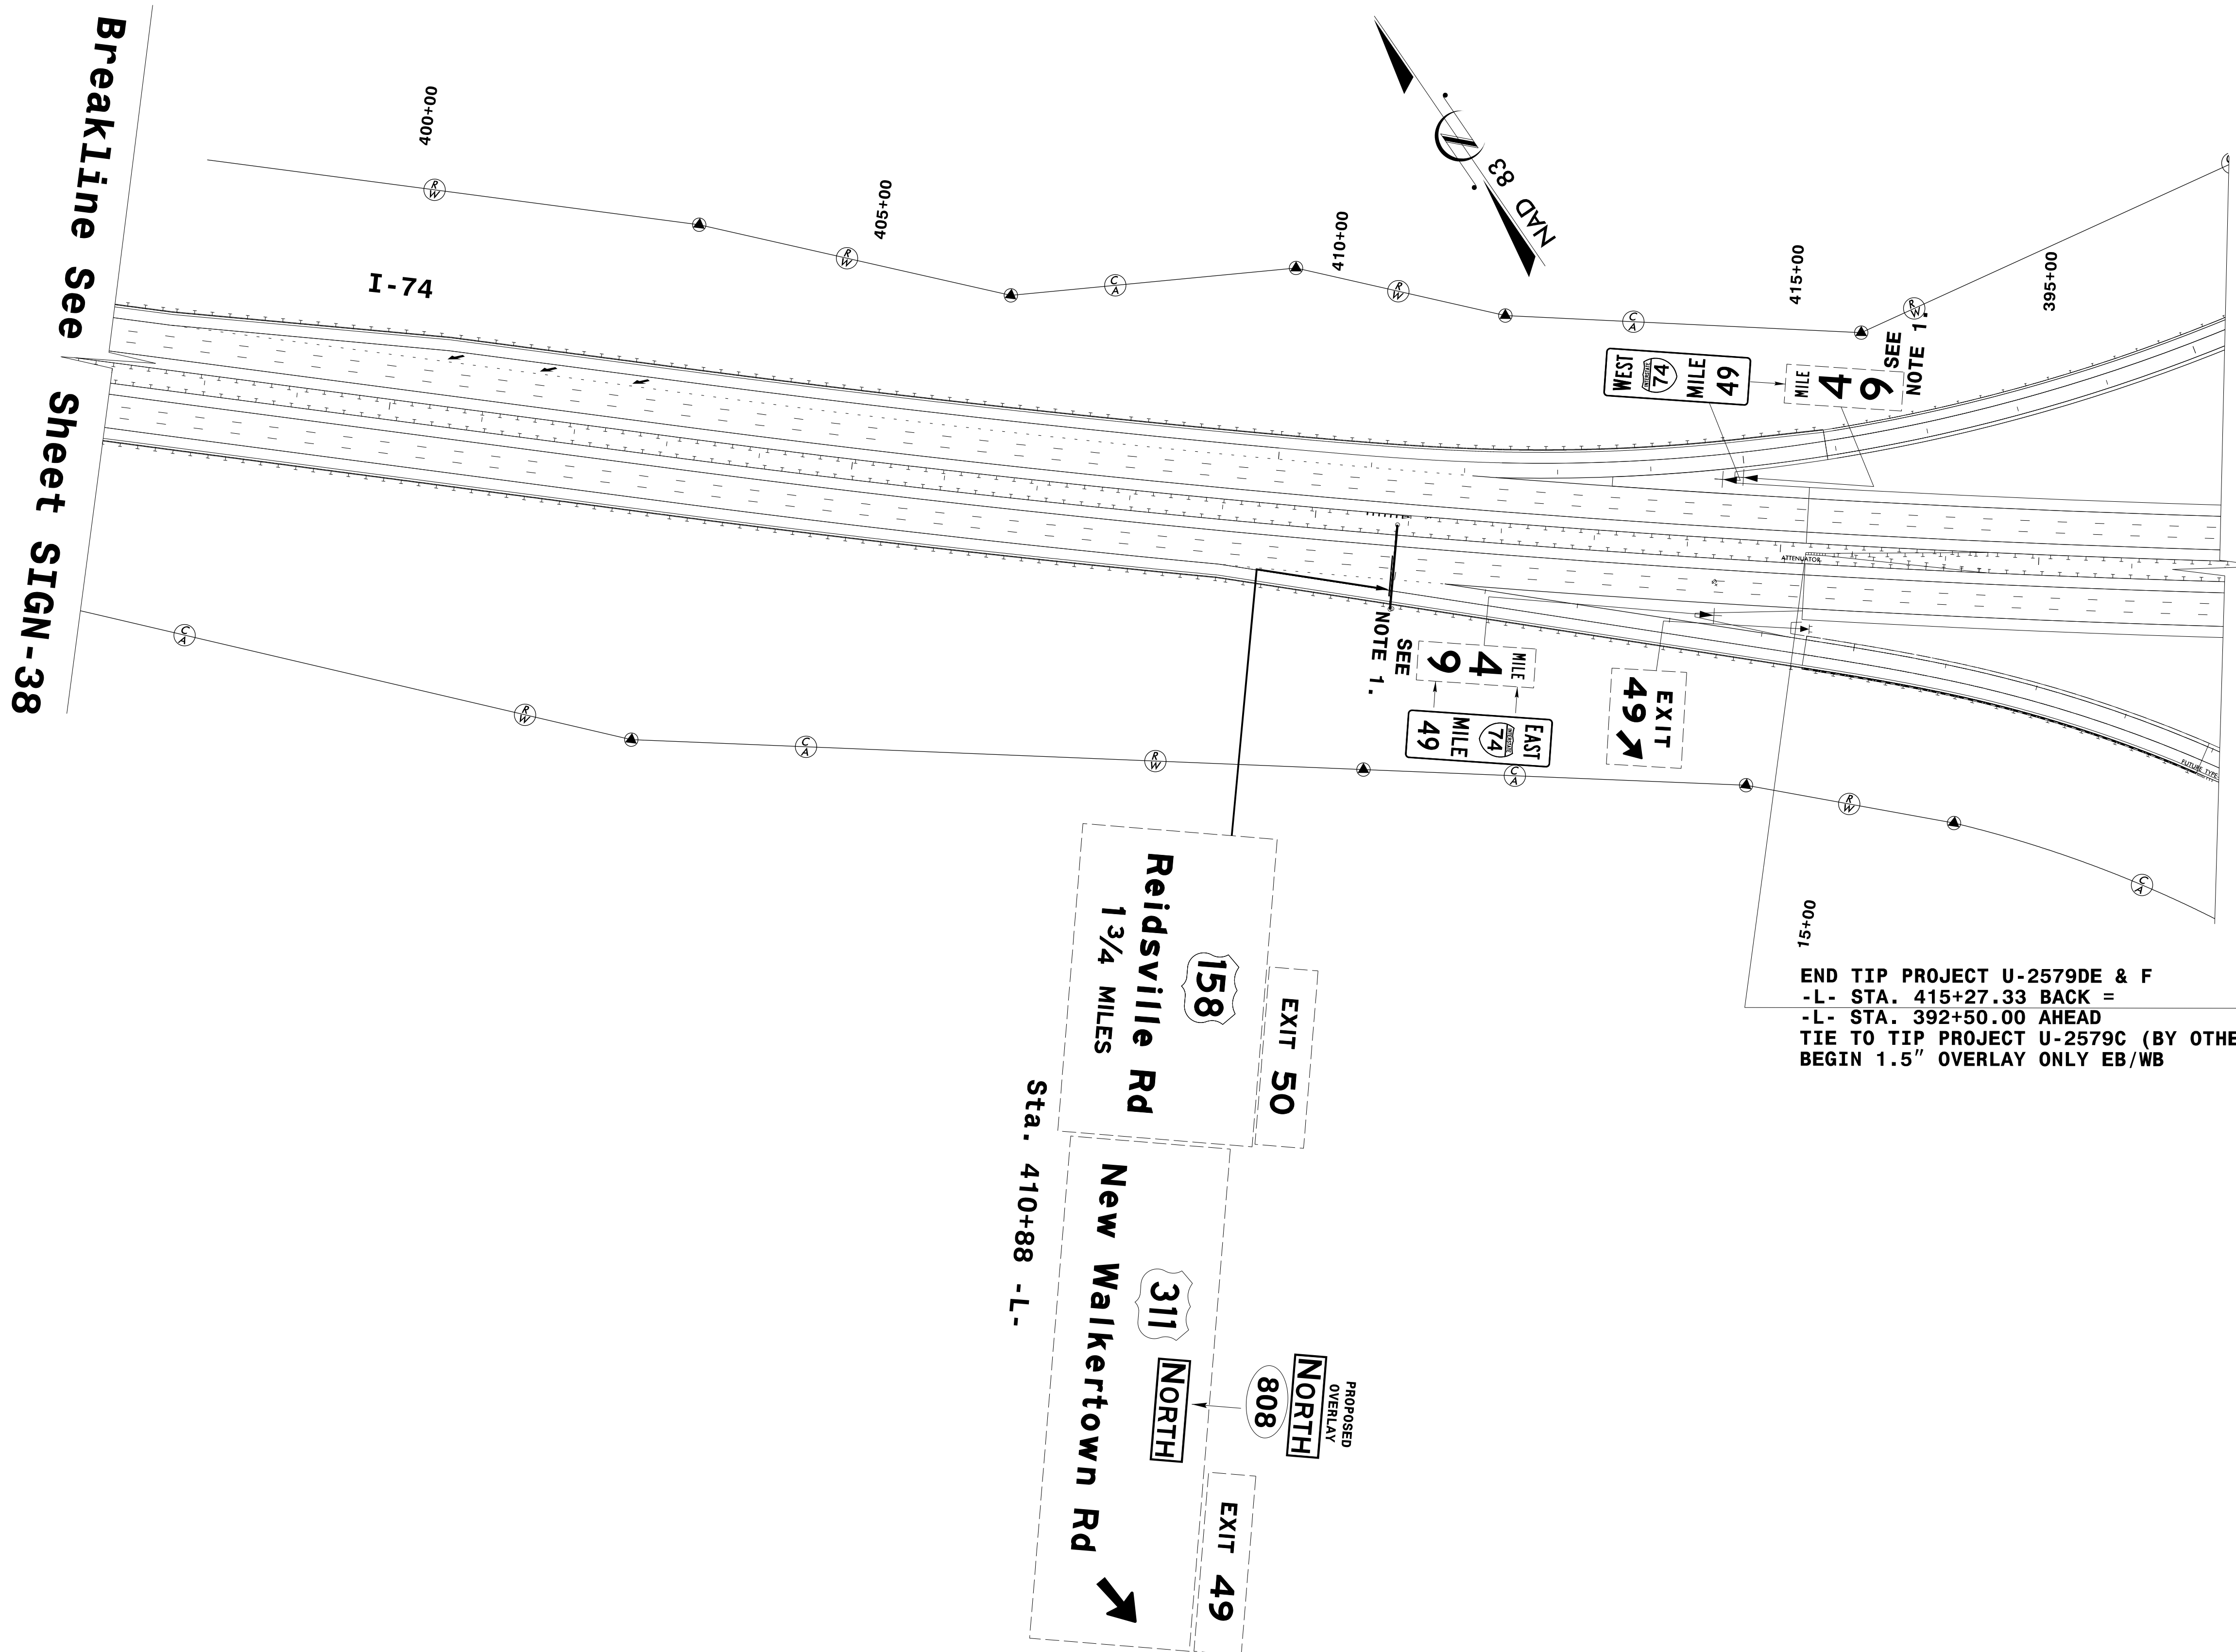


**NOTES:**

1. DISPOSAL OF SIGN SYSTEM, U-CHANNEL
2. DISPOSAL OF SIGN SYSTEM, STEEL BEAM
3. DISPOSAL OF SIGN SYSTEM, OVERHEAD
4. DISPOSAL OF SIGN, A OR B (OVERHEAD)



PROJECT REFERENCE NO. U-2579AA	SHEET NO. SIGN-40
7/12/2022	
<b>DOCUMENT NOT CONSIDERED FINAL UNLESS ALL SIGNATURES COMPLETED</b>	
HDR Engineering, Inc. of the Carolinas 555 Fayetteville St. Suite 900 Raleigh, N.C. 27601 N.C.B.E.L.S. License Number: F-0116	

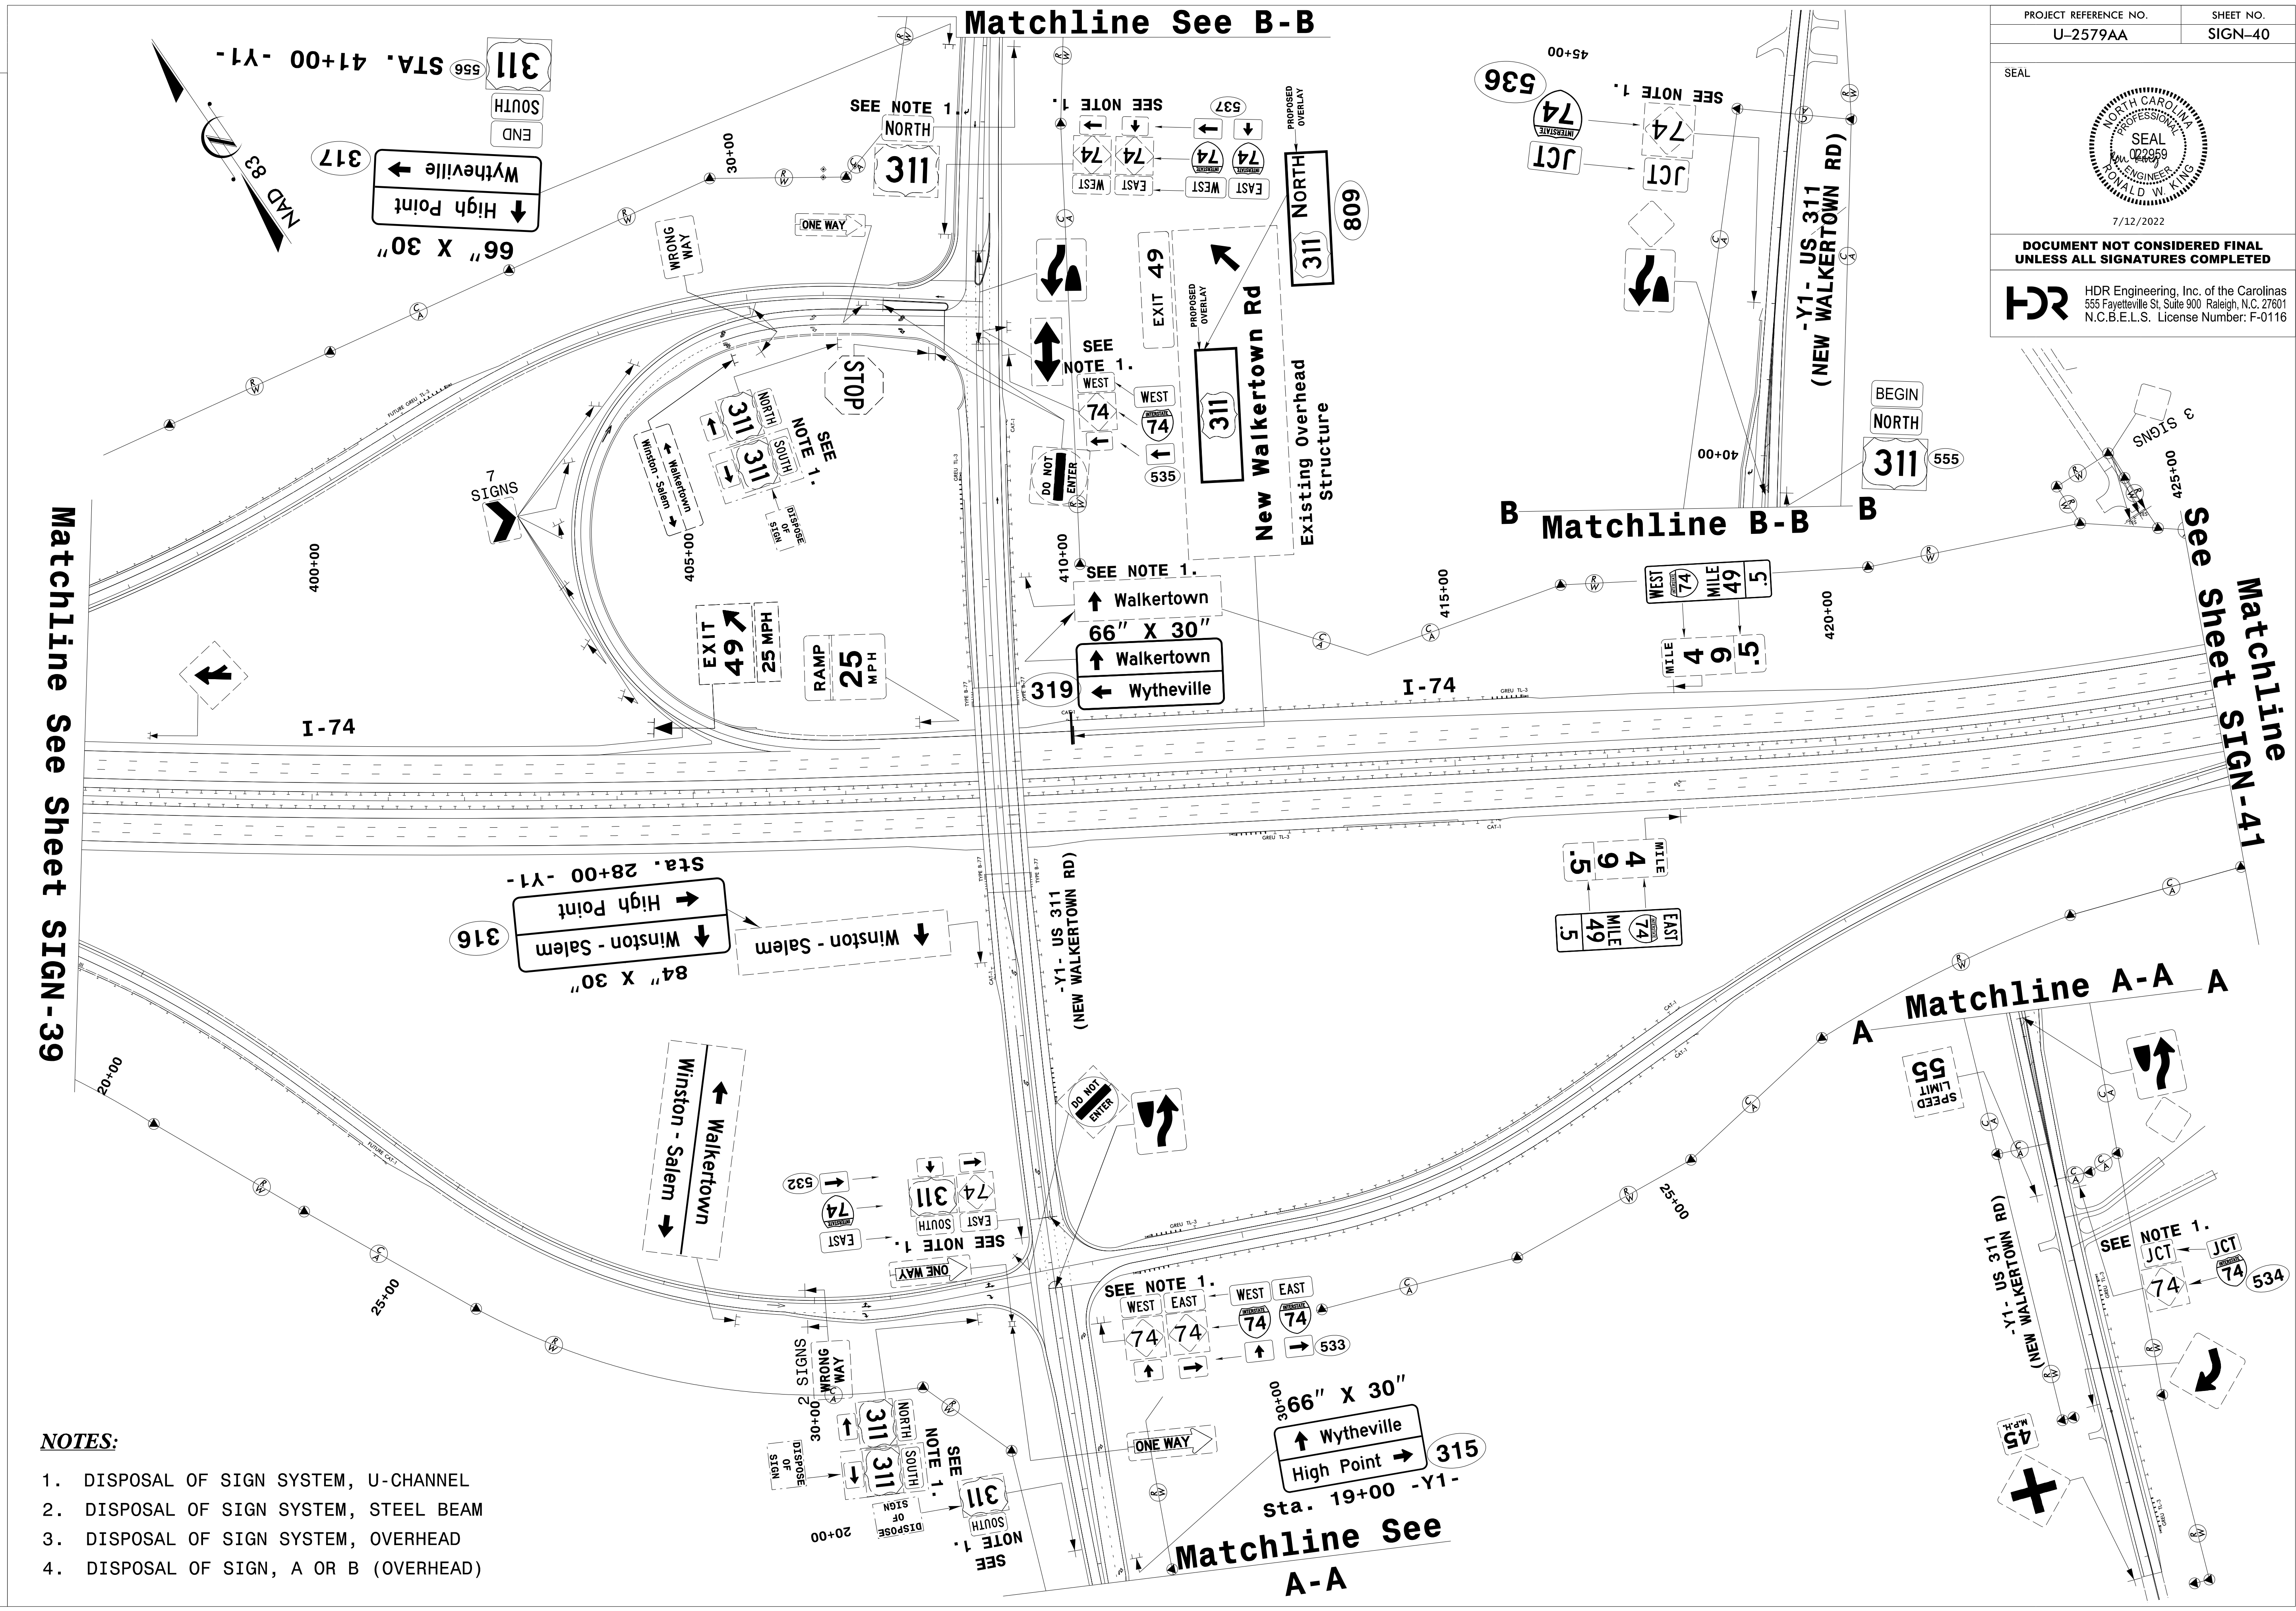

- NOTES:**
1. DISPOSAL OF SIGN SYSTEM, U-CHANNEL
  2. DISPOSAL OF SIGN SYSTEM, STEEL BEAM
  3. DISPOSAL OF SIGN SYSTEM, OVERHEAD
  4. DISPOSAL OF SIGN, A OR B (OVERHEAD)

Matchline See Sheet SIGN-39

Matchline See B-B



Matchline B-B


Matchline See Sheet SIGN-41

Matchline A-A

Matchline See A-A



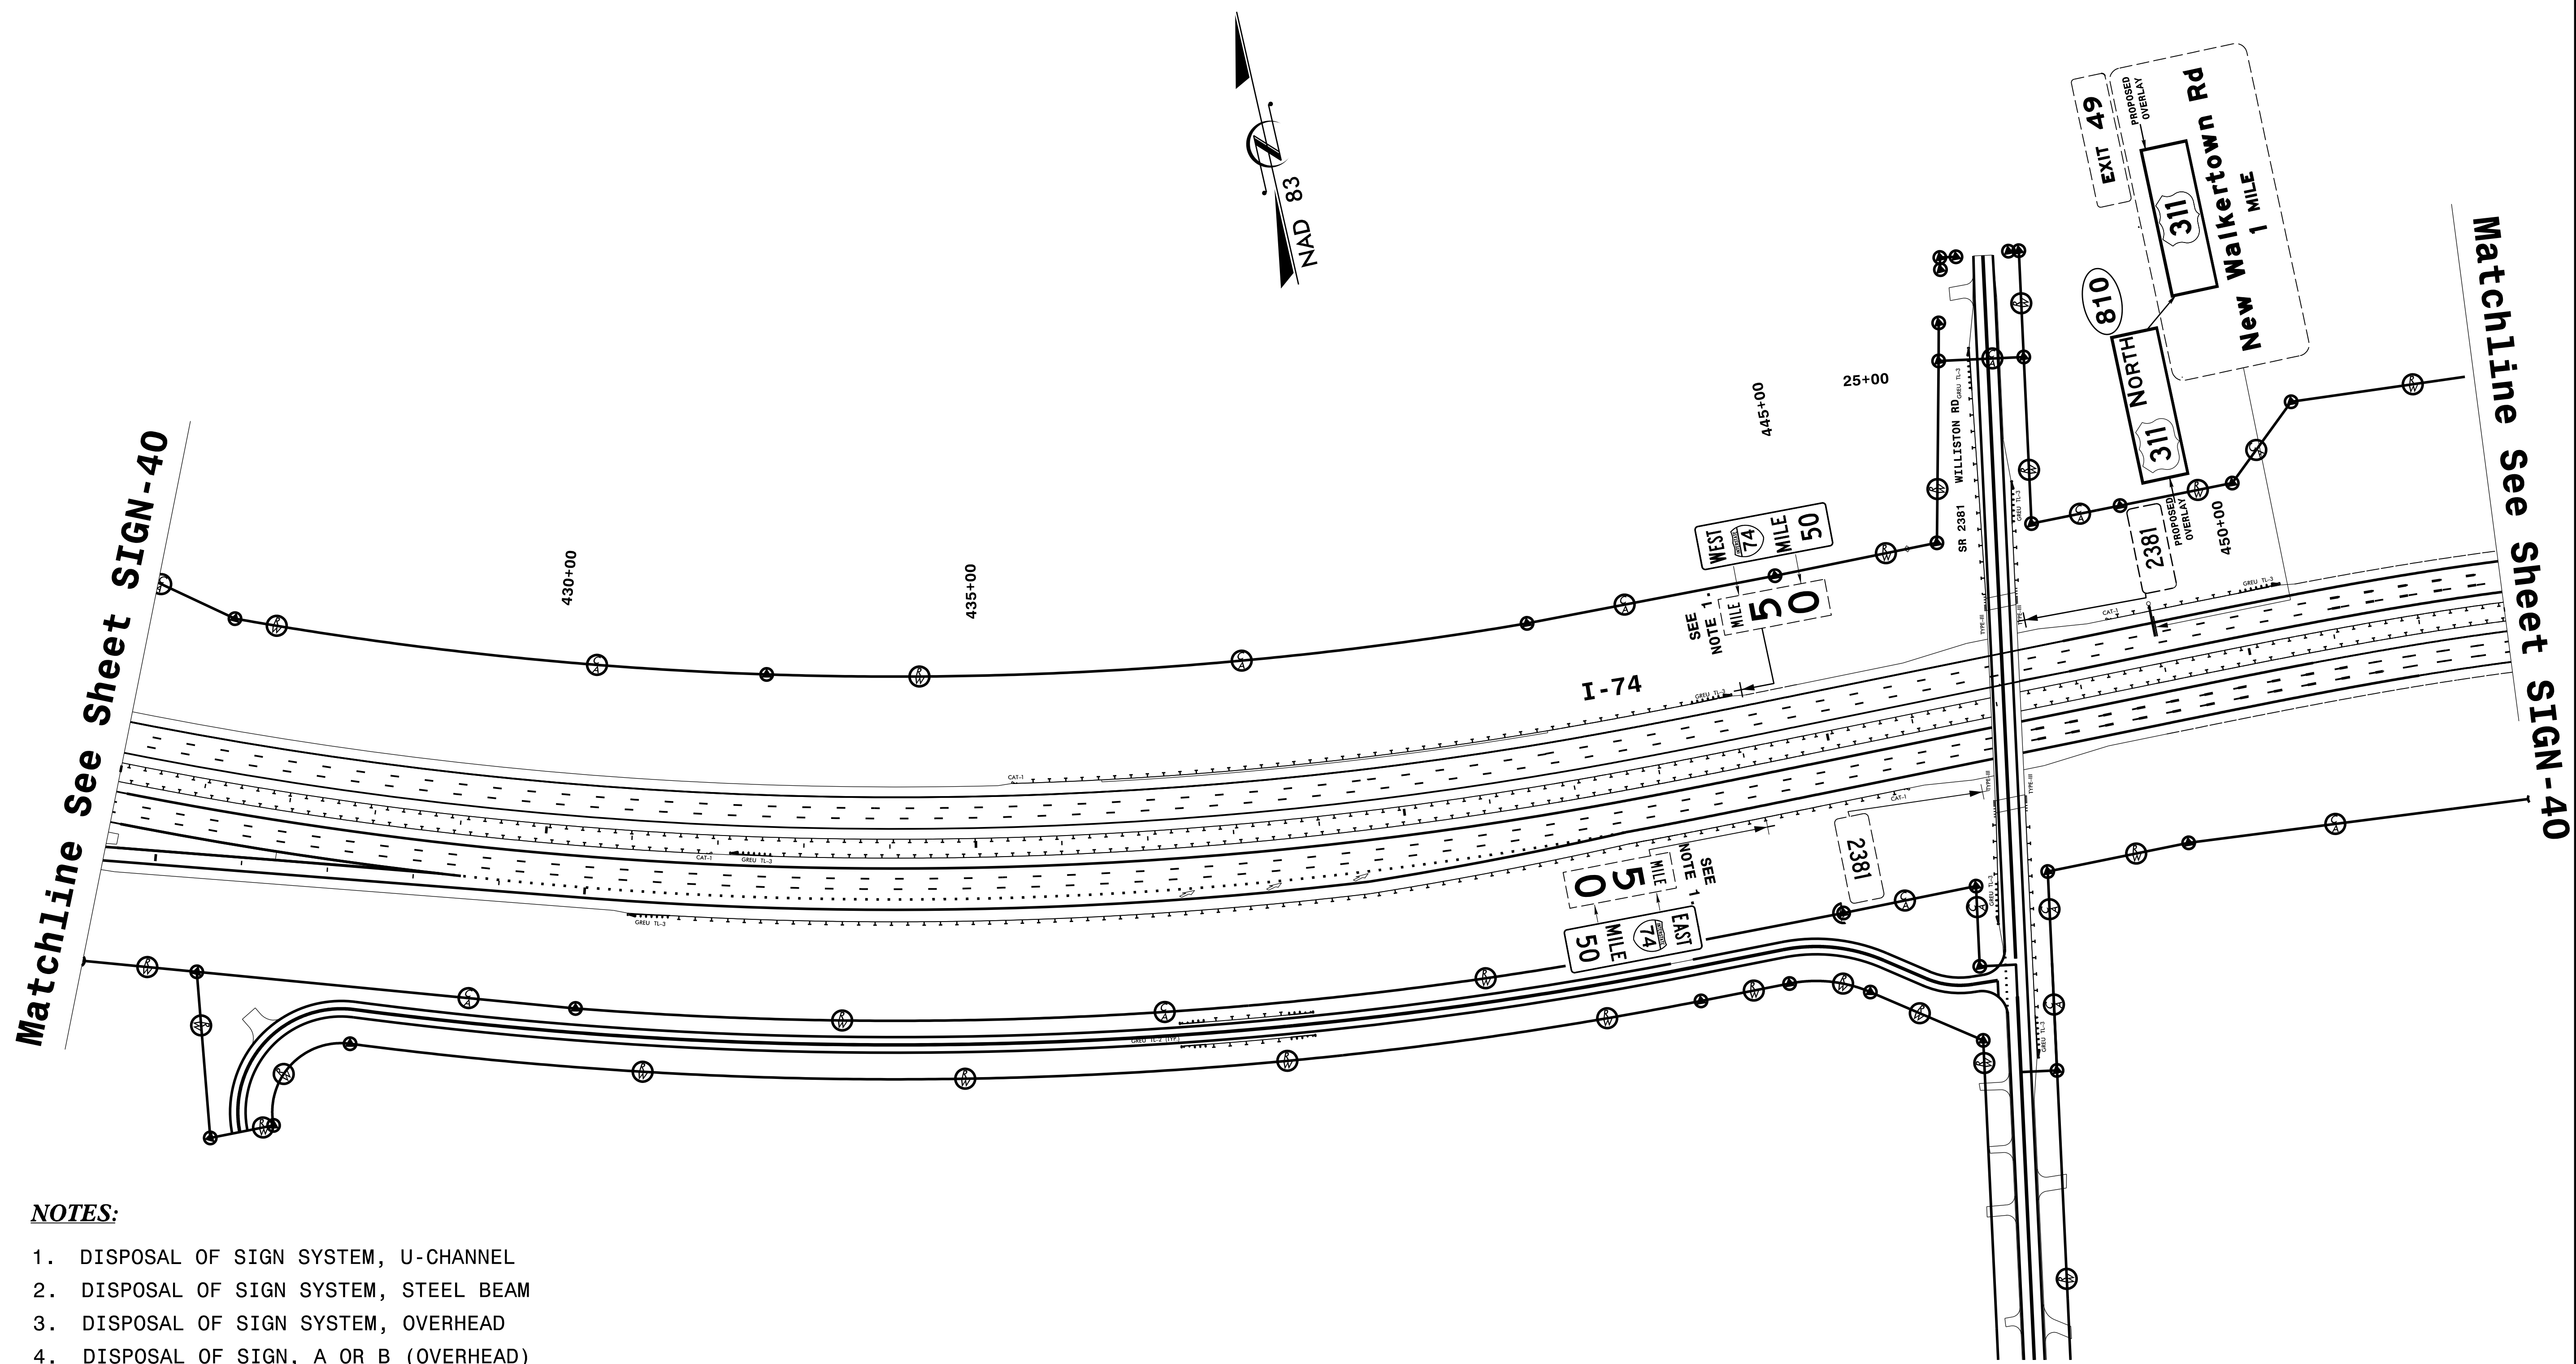


PROJECT REFERENCE NO. U-2579AA	SHEET NO. SIGN-41
SEAL	
	
7/12/2022	
<b>DOCUMENT NOT CONSIDERED FINAL UNLESS ALL SIGNATURES COMPLETED</b>	
 HDR Engineering, Inc. of the Carolinas 555 Fayetteville St. Suite 900 Raleigh, N.C. 27601 N.C.B.E.L.S. License Number: F-0116	





- NOTES:**
1. DISPOSAL OF SIGN SYSTEM, U-CHANNEL
  2. DISPOSAL OF SIGN SYSTEM, STEEL BEAM
  3. DISPOSAL OF SIGN SYSTEM, OVERHEAD
  4. DISPOSAL OF SIGN, A OR B (OVERHEAD)

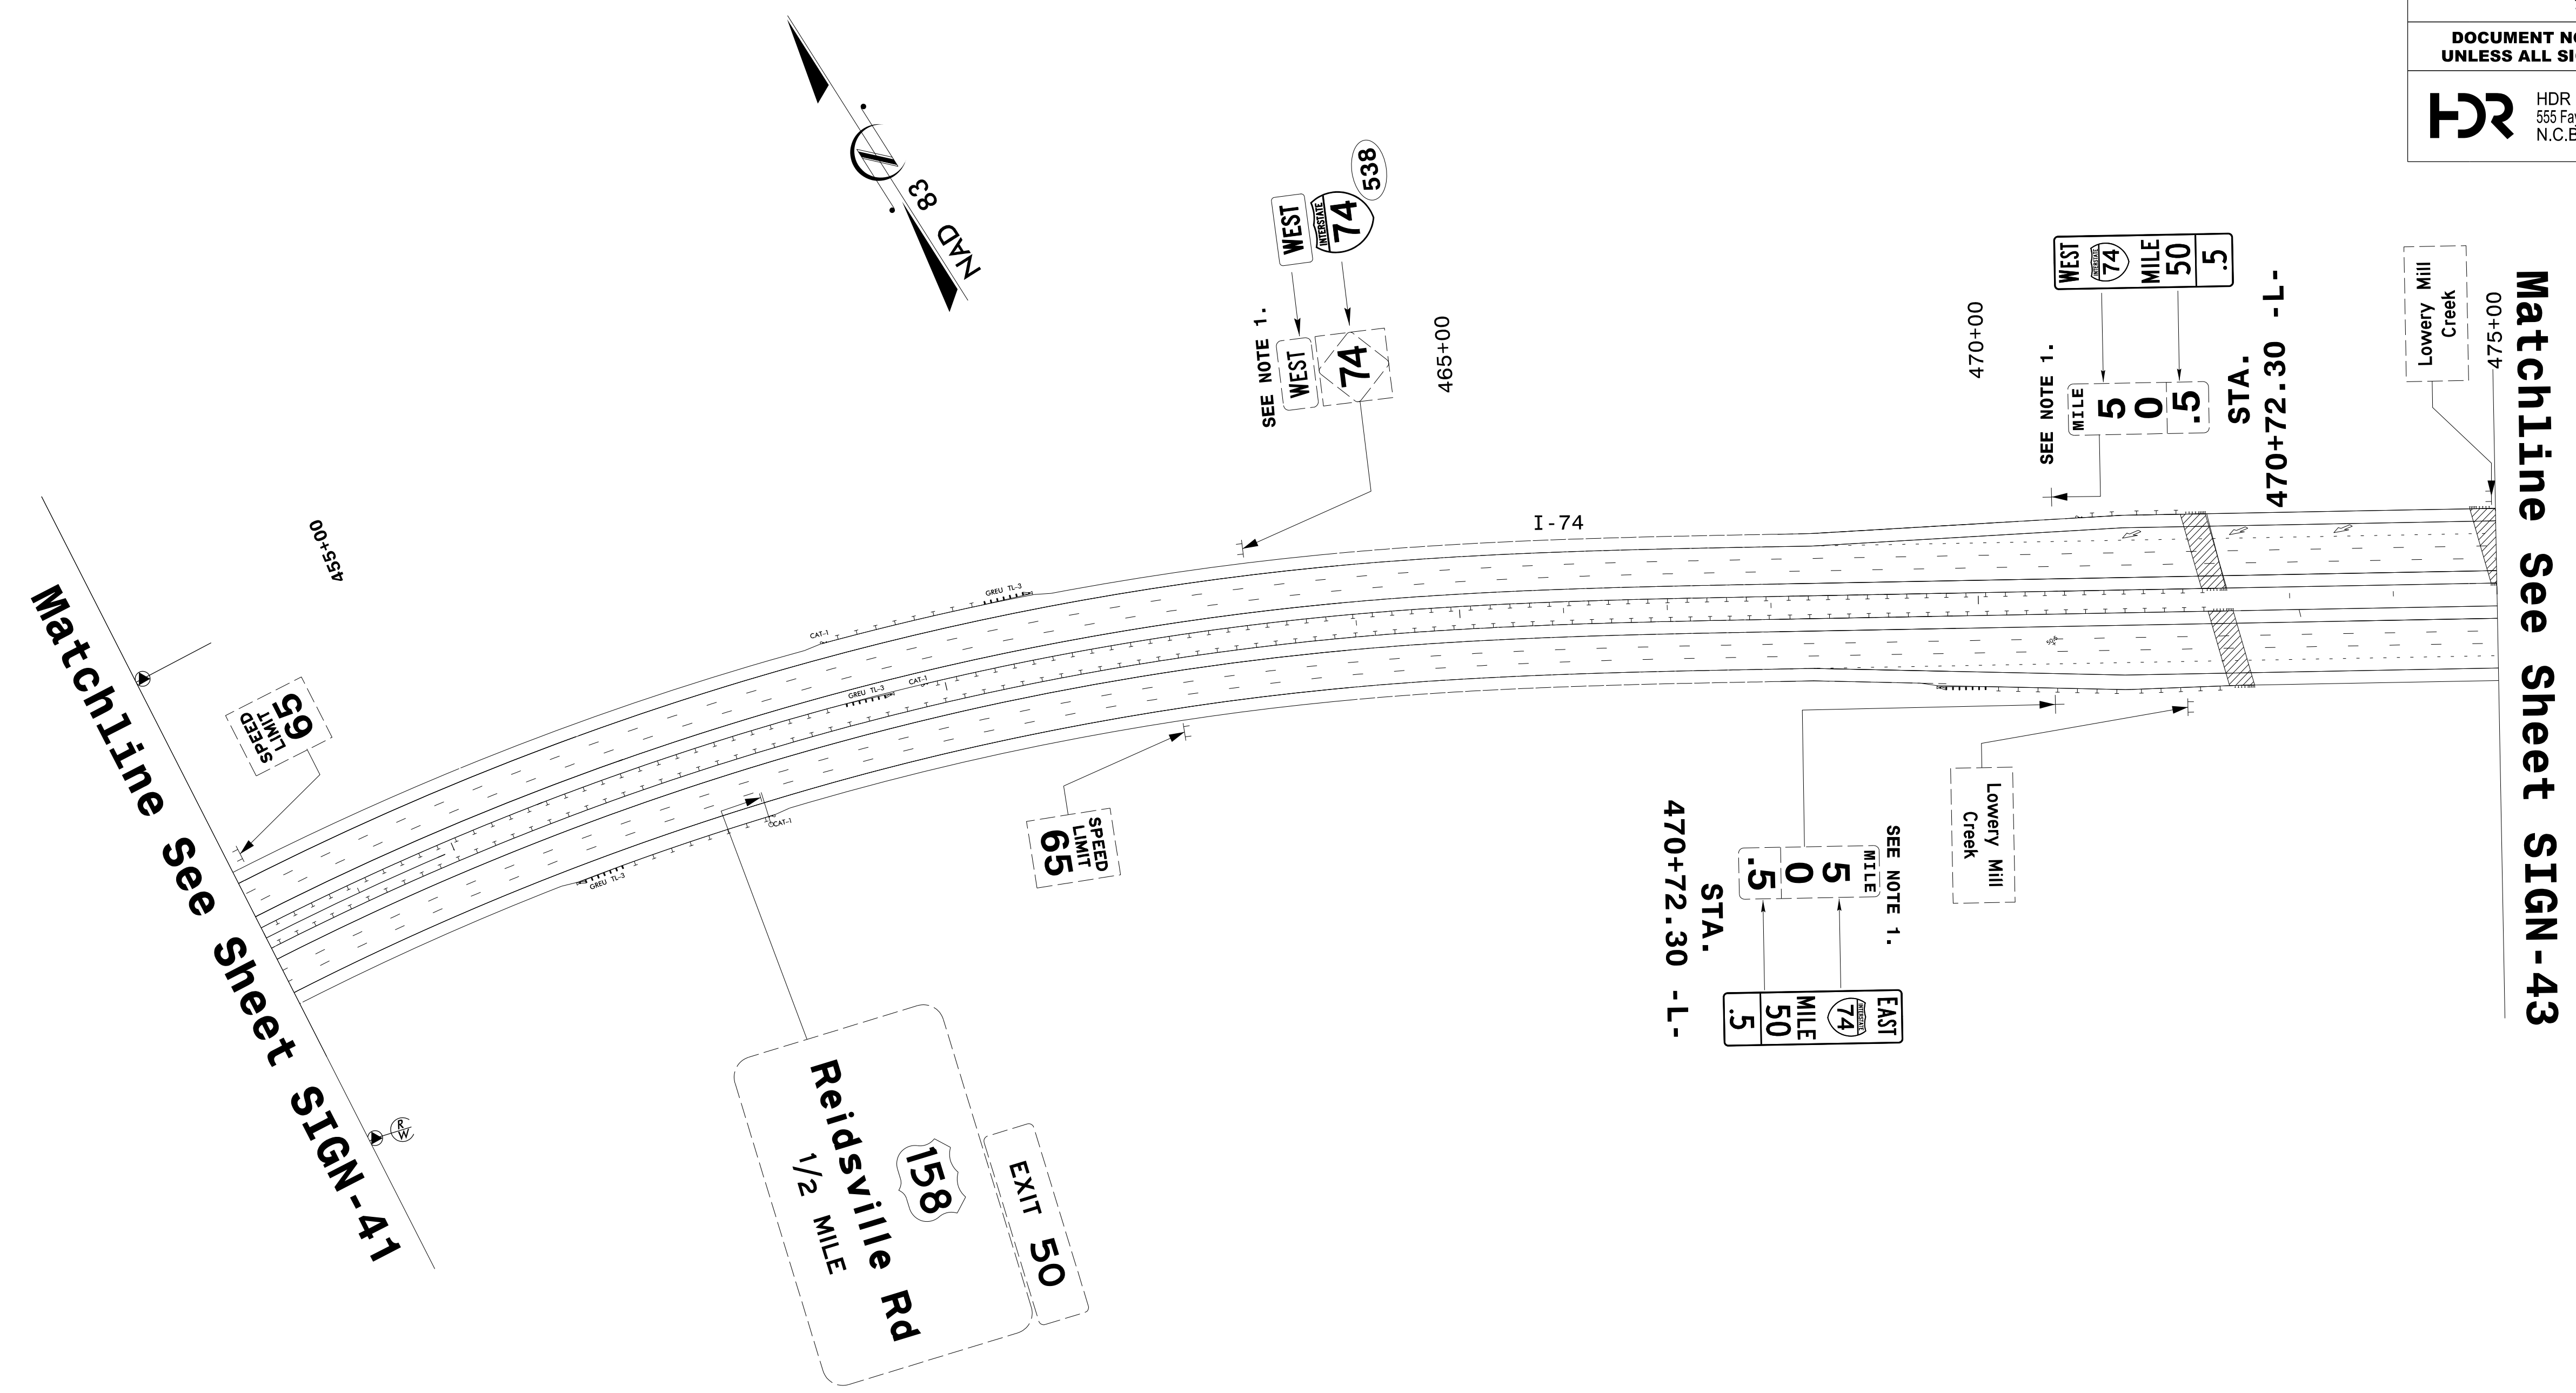


PROJECT REFERENCE NO. U-2579AA	SHEET NO. SIGN-42
SEAL	
	
7/12/2022	
<b>DOCUMENT NOT CONSIDERED FINAL UNLESS ALL SIGNATURES COMPLETED</b>	
 HDR Engineering, Inc. of the Carolinas 555 Fayetteville St, Suite 900 Raleigh, N.C. 27601 N.C.B.E.L.S. License Number: F-0116	





- NOTES:**
1. DISPOSAL OF SIGN SYSTEM, U-CHANNEL
  2. DISPOSAL OF SIGN SYSTEM, STEEL BEAM
  3. DISPOSAL OF SIGN SYSTEM, OVERHEAD
  4. DISPOSAL OF SIGN, A OR B (OVERHEAD)

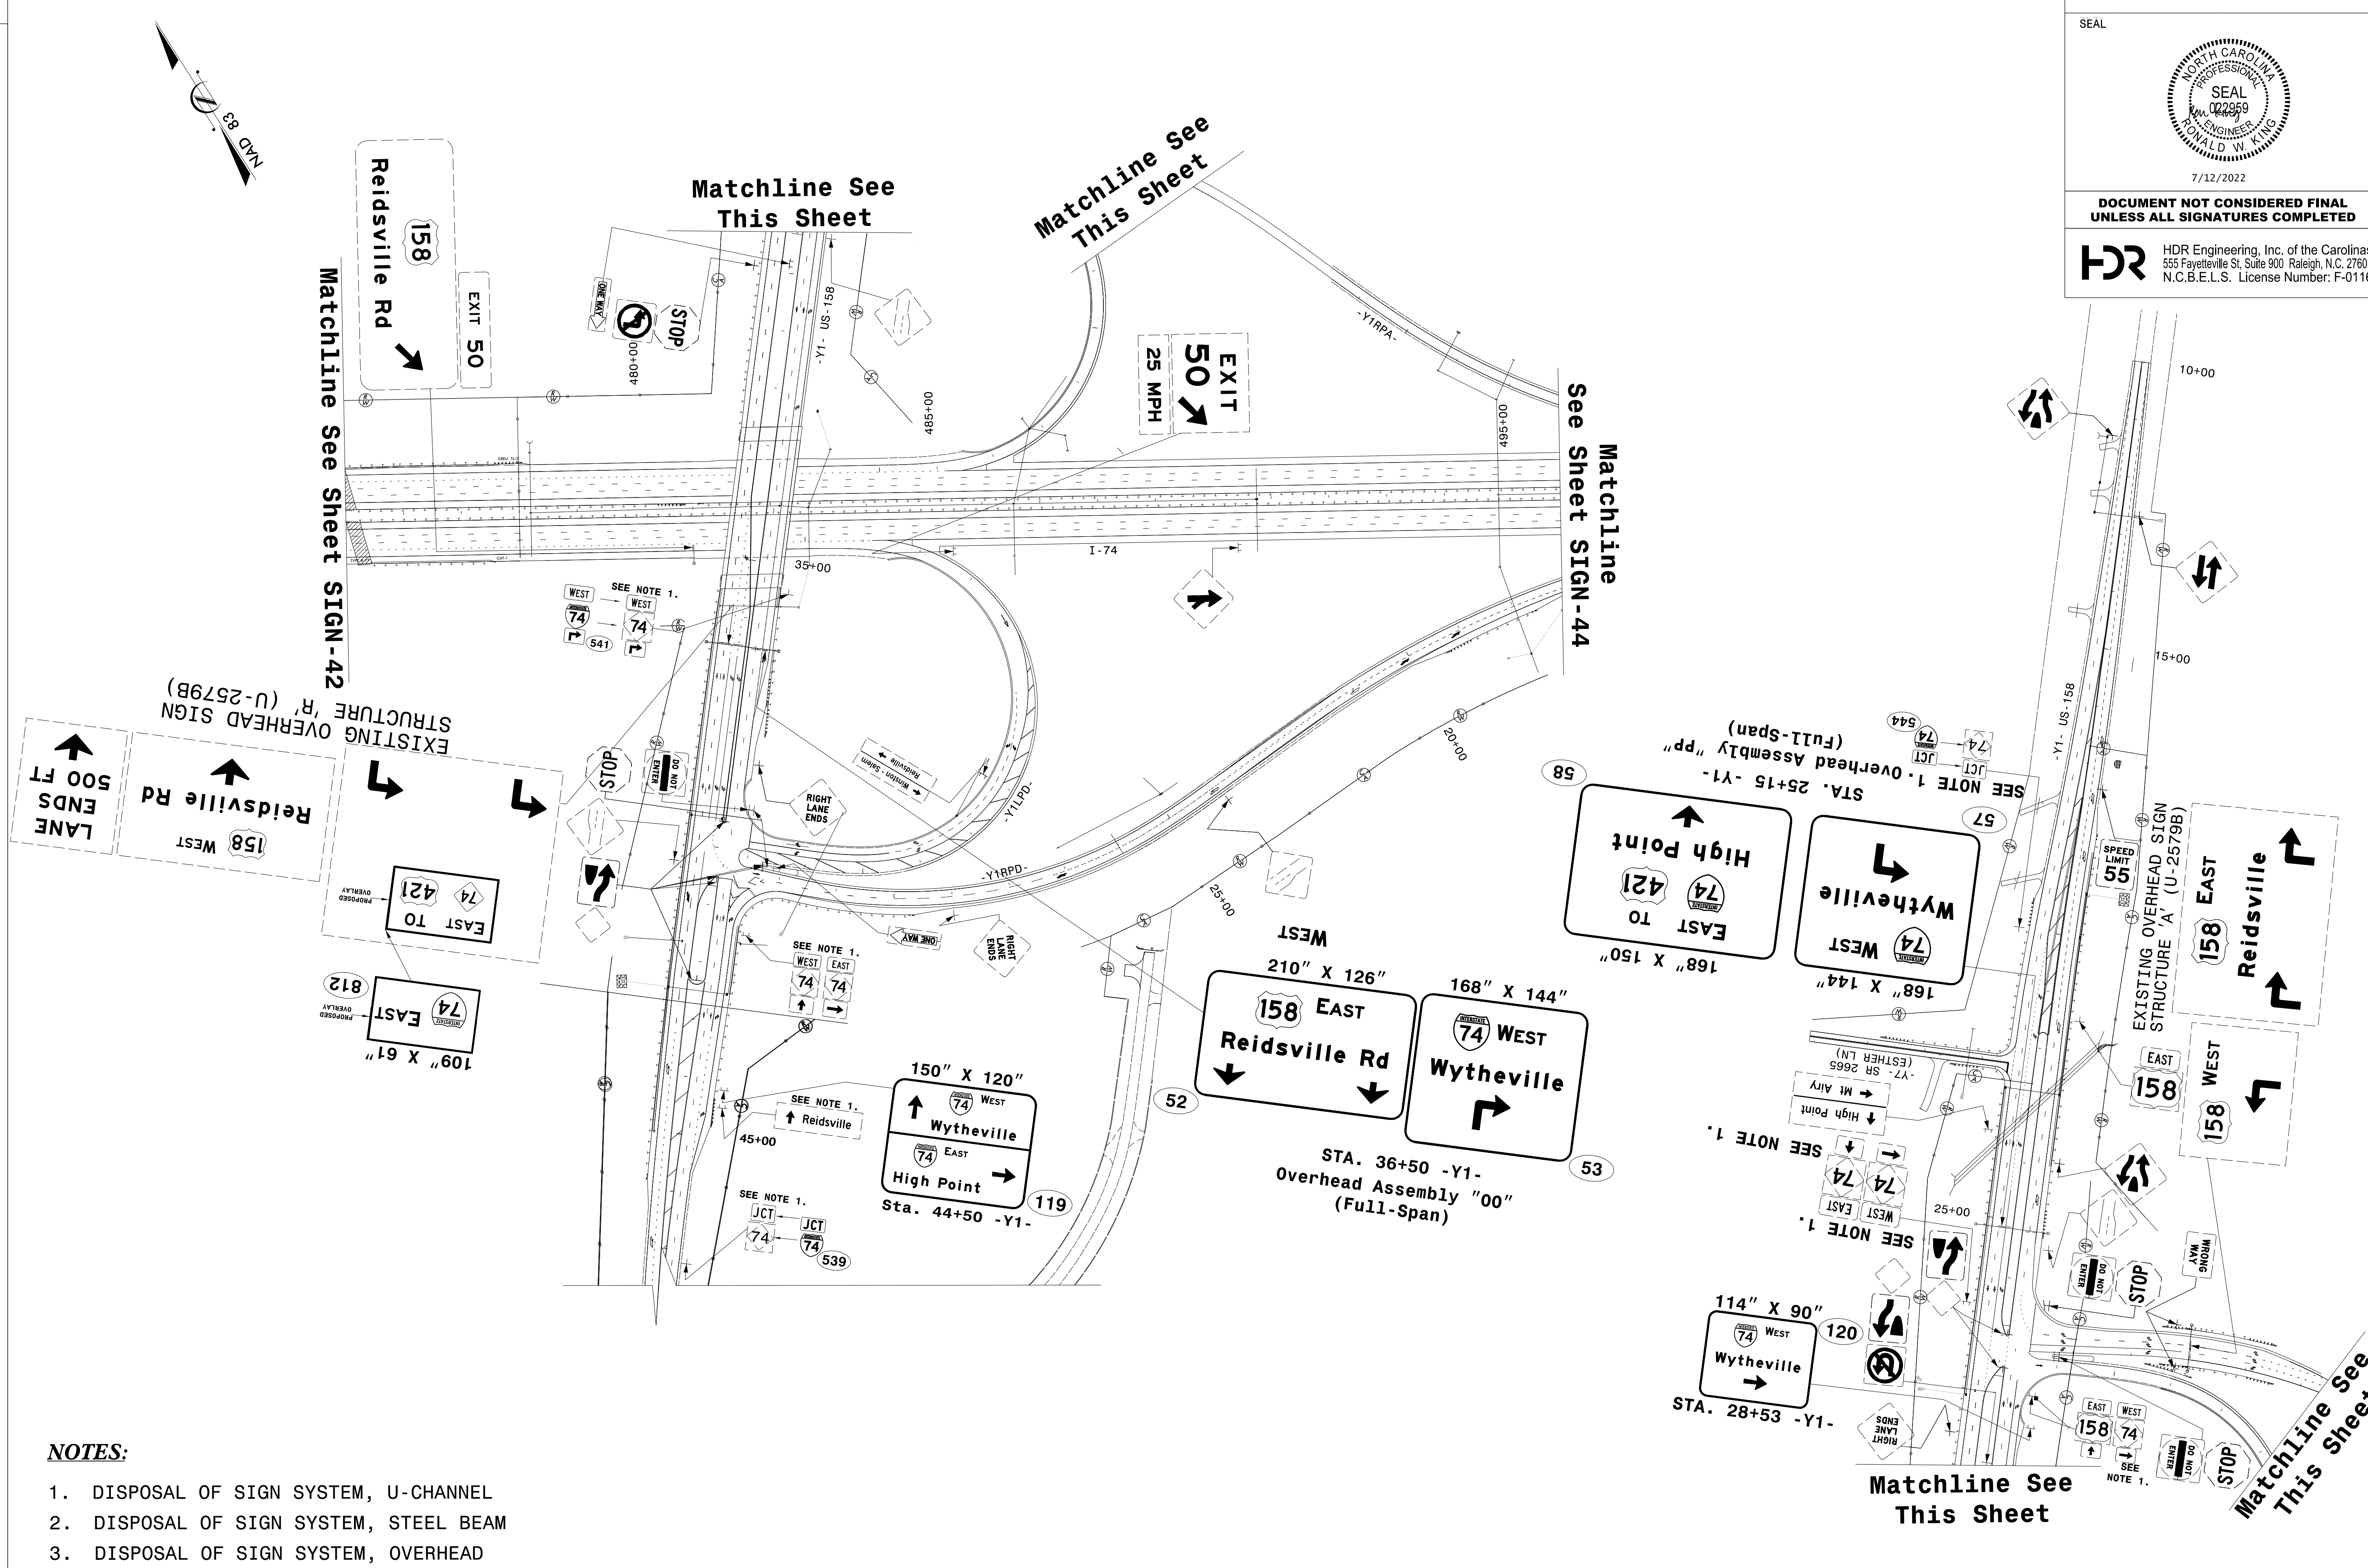
PROJECT REFERENCE NO. U-2579AA	SHEET NO. SIGN-43
SEAL	
	
7/12/2022	
DOCUMENT NOT CONSIDERED FINAL UNLESS ALL SIGNATURES COMPLETED	
 HDR Engineering, Inc. of the Carolinas 555 Fayetteville St. Suite 900 Raleigh, N.C. 27601 N.C.B.E.L.S. License Number: F-0116	





- NOTES:**
1. DISPOSAL OF SIGN SYSTEM, U-CHANNEL
  2. DISPOSAL OF SIGN SYSTEM, STEEL BEAM
  3. DISPOSAL OF SIGN SYSTEM, OVERHEAD
  4. DISPOSAL OF SIGN, A OR B (OVERHEAD)

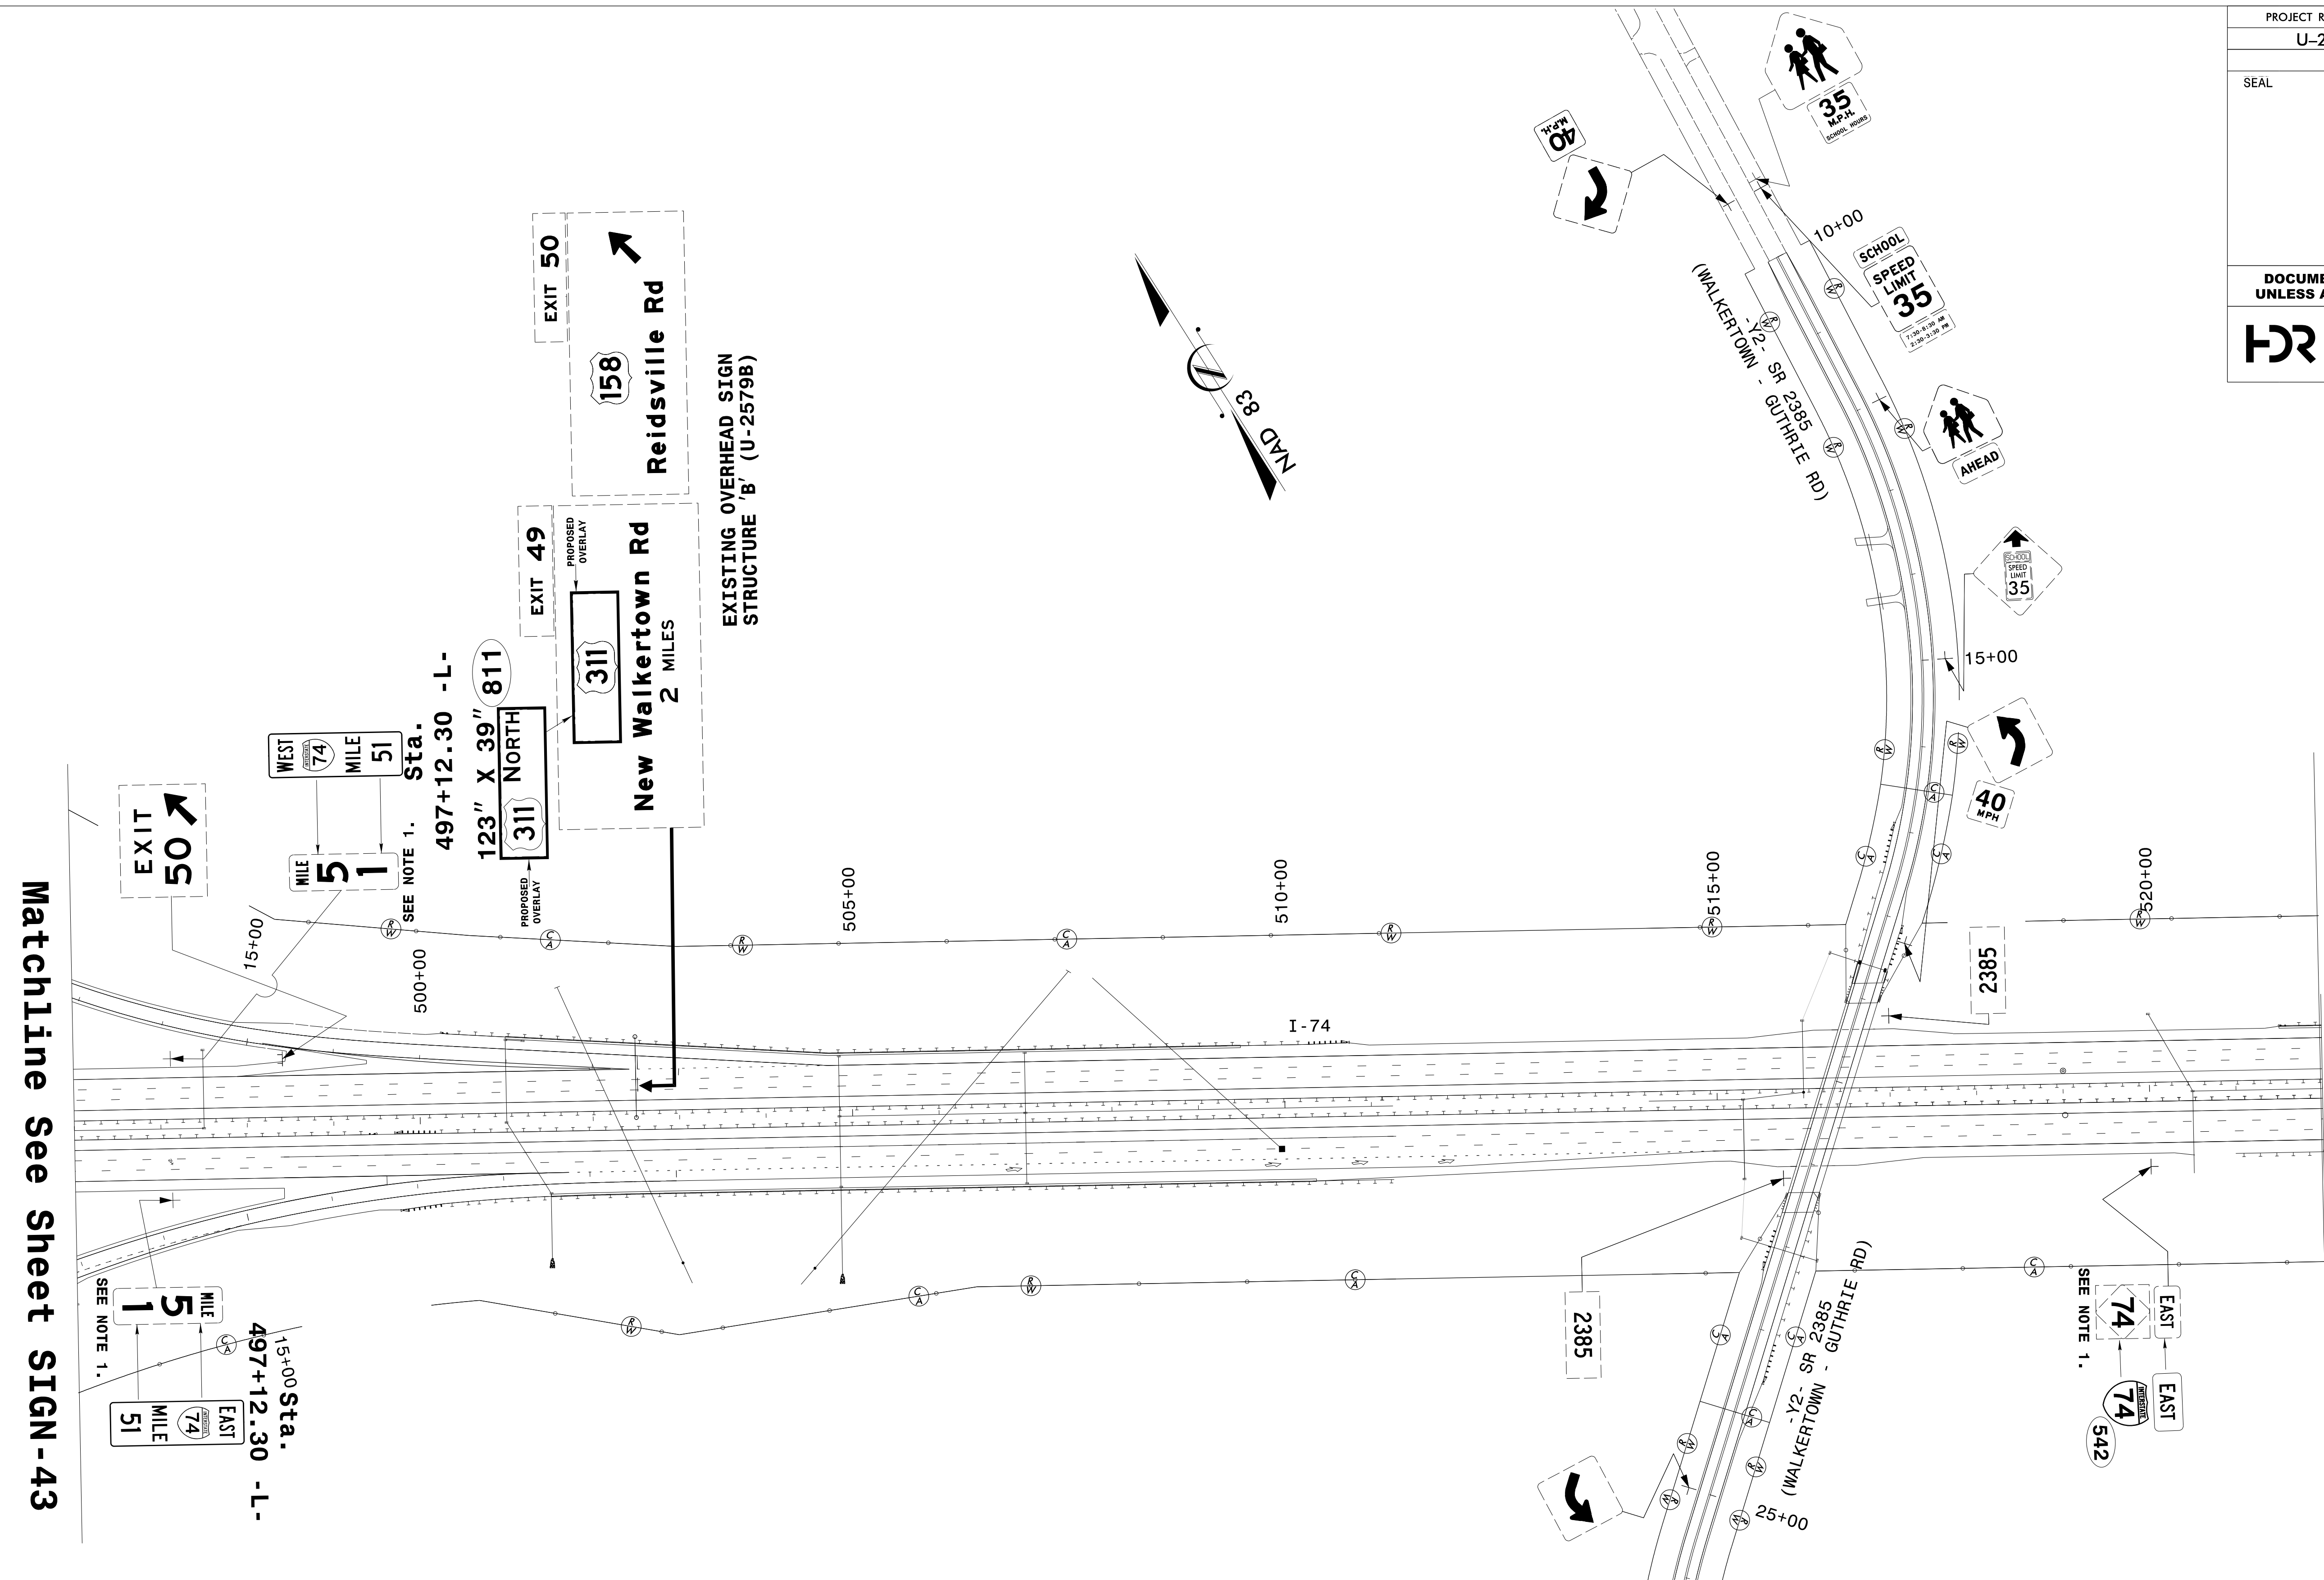


PROJECT REFERENCE NO. <b>U-2579AA</b>	SHEET NO. <b>SIGN-44</b>
SEAL	
	
7/12/2022	
<b>DOCUMENT NOT CONSIDERED FINAL UNLESS ALL SIGNATURES COMPLETED</b>	
 HDR Engineering, Inc. of the Carolinas 555 Fayetteville St. Suite 900 Raleigh, N.C. 27601 N.C.B.E.L.S. License Number: F-0116	





- NOTES:**
1. DISPOSAL OF SIGN SYSTEM, U-CHANNEL
  2. DISPOSAL OF SIGN SYSTEM, STEEL BEAM
  3. DISPOSAL OF SIGN SYSTEM, OVERHEAD
  4. DISPOSAL OF SIGN, A OR B (OVERHEAD)

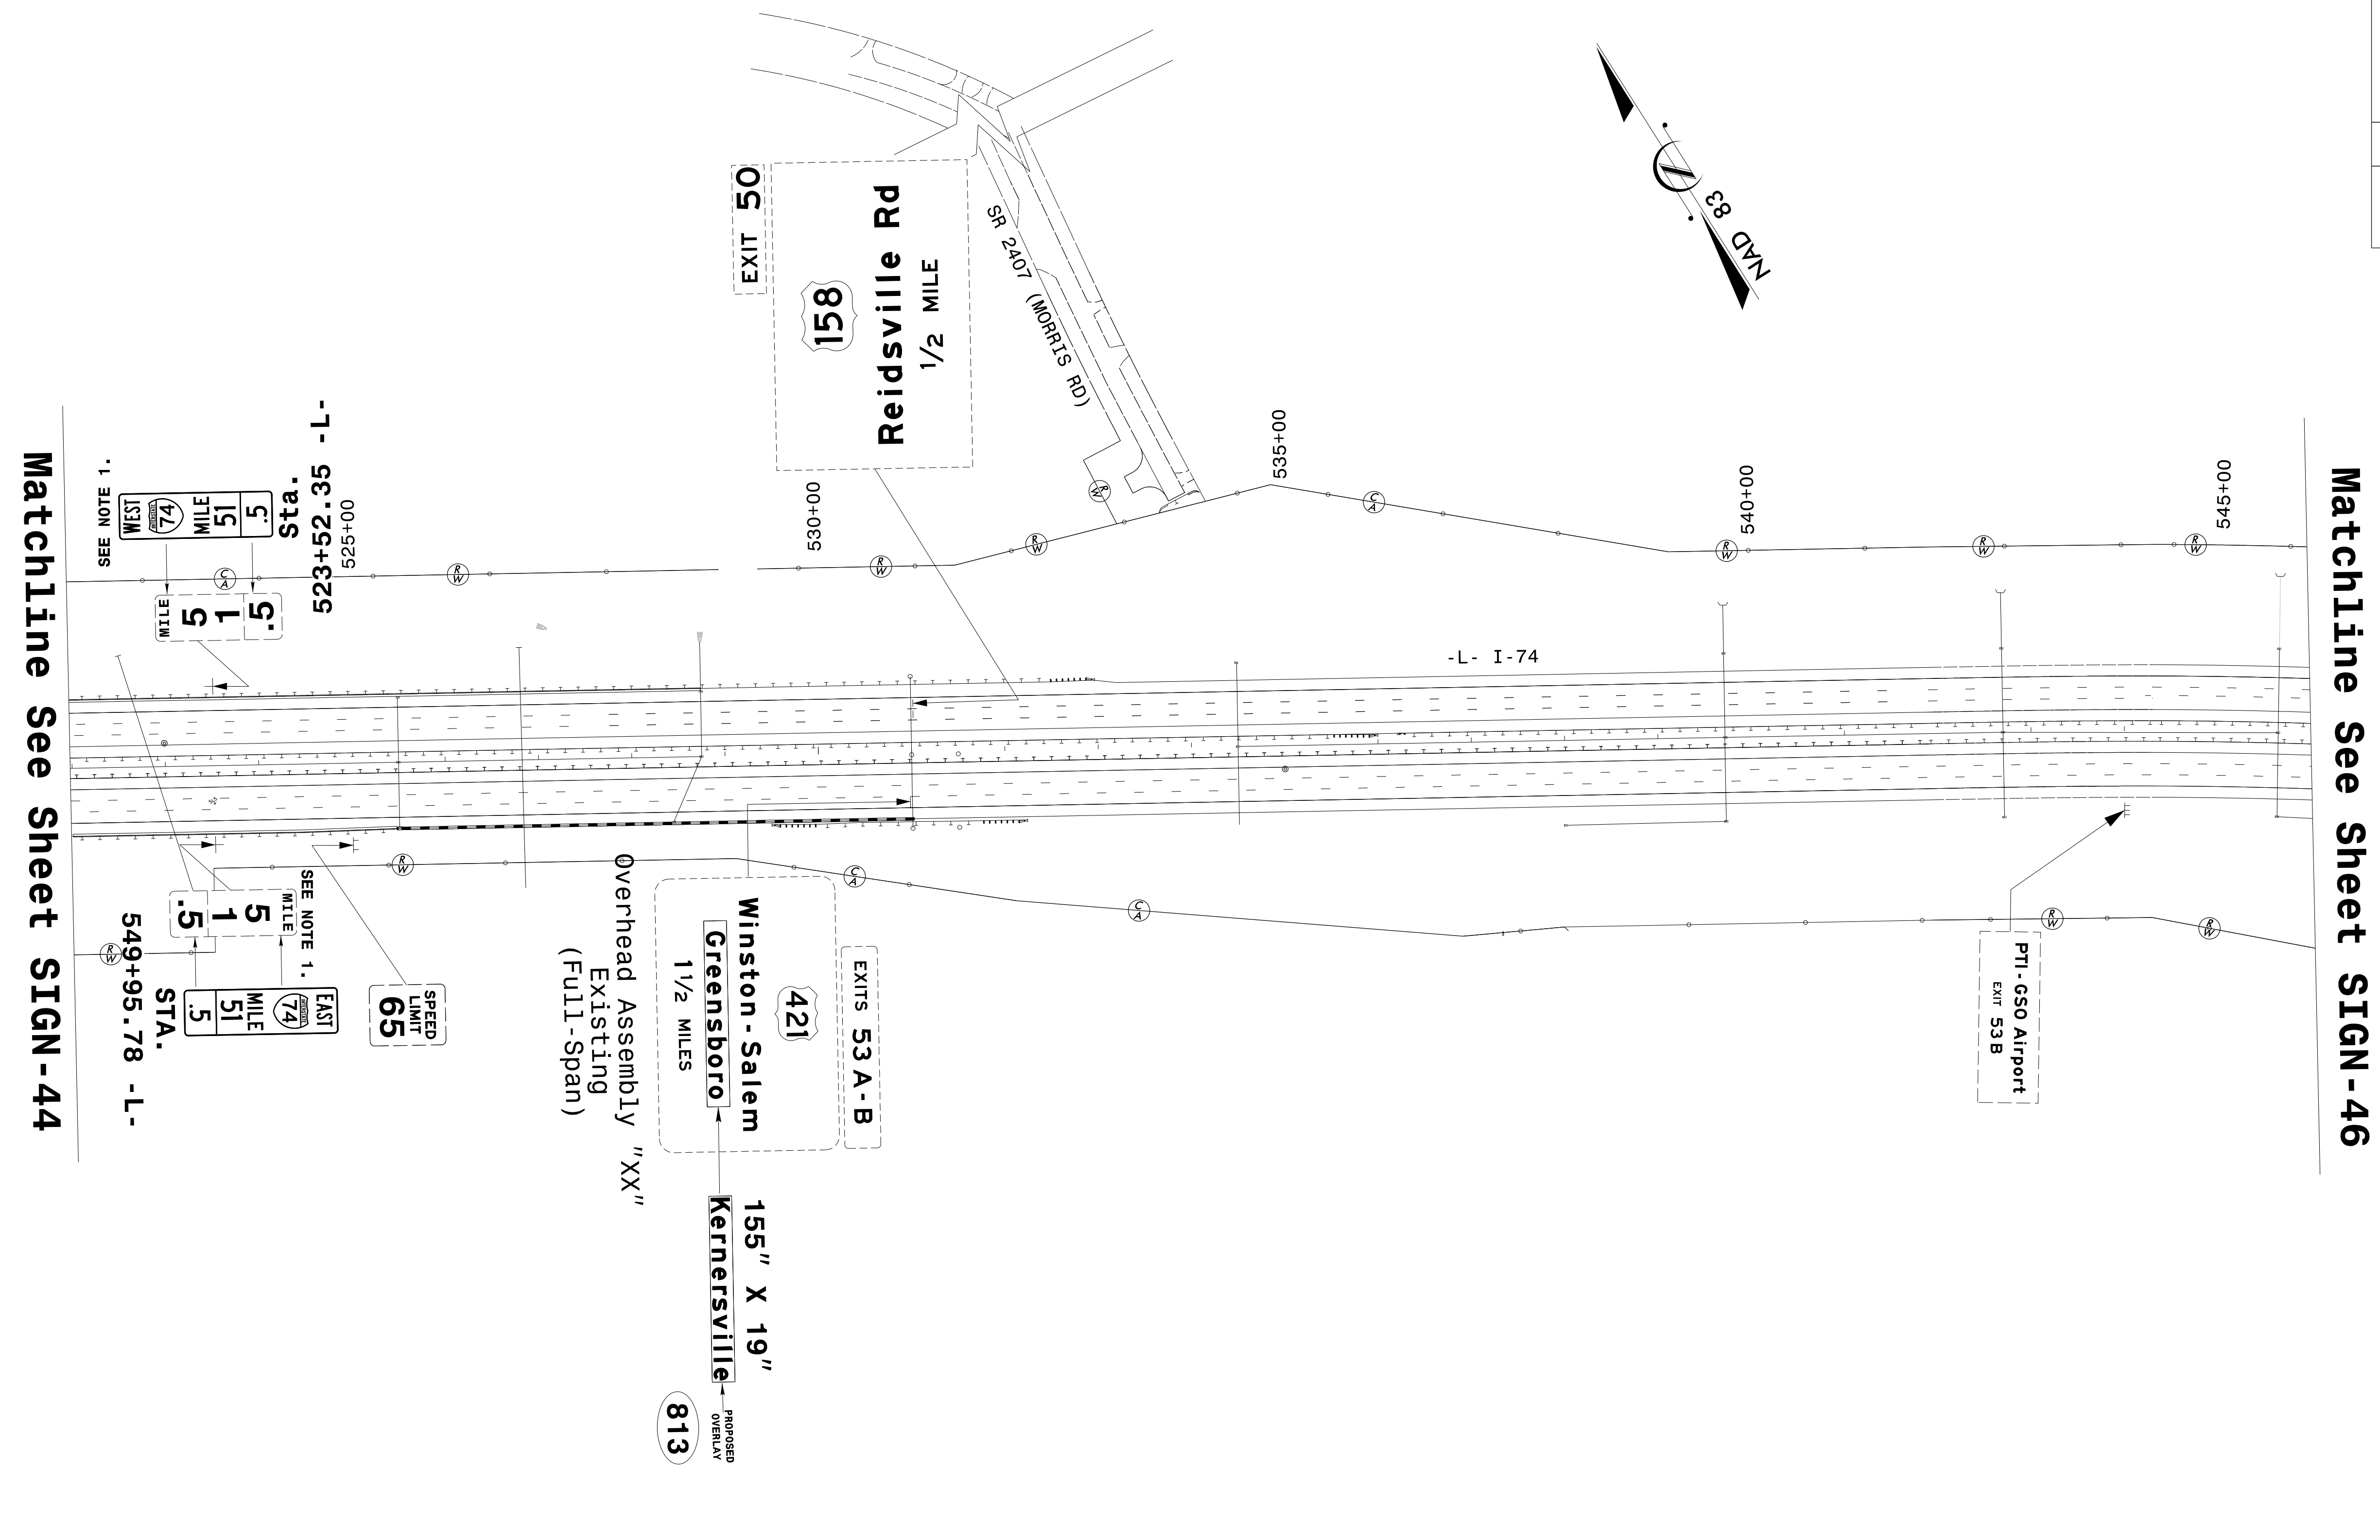PROJECT REFERENCE NO. U-2579AA	SHEET NO. SIGN-45
SEAL	
	
7/12/2022	
<b>DOCUMENT NOT CONSIDERED FINAL UNLESS ALL SIGNATURES COMPLETED</b>	
 HDR Engineering, Inc. of the Carolinas 555 Fayetteville St, Suite 900 Raleigh, N.C. 27601 N.C.B.E.L.S. License Number: F-0116	




- NOTES:**
1. DISPOSAL OF SIGN SYSTEM, U-CHANNEL
  2. DISPOSAL OF SIGN SYSTEM, STEEL BEAM
  3. DISPOSAL OF SIGN SYSTEM, OVERHEAD
  4. DISPOSAL OF SIGN, A OR B (OVERHEAD)



PROJECT REFERENCE NO. U-2579AA	SHEET NO. SIGN-46
SEAL	
	
7/12/2022	
<b>DOCUMENT NOT CONSIDERED FINAL UNLESS ALL SIGNATURES COMPLETED</b>	
 HDR Engineering, Inc. of the Carolinas 555 Fayetteville St. Suite 900 Raleigh, N.C. 27601 N.C.B.E.L.S. License Number: F-0116	

Matchline See Sheet SIGN-45

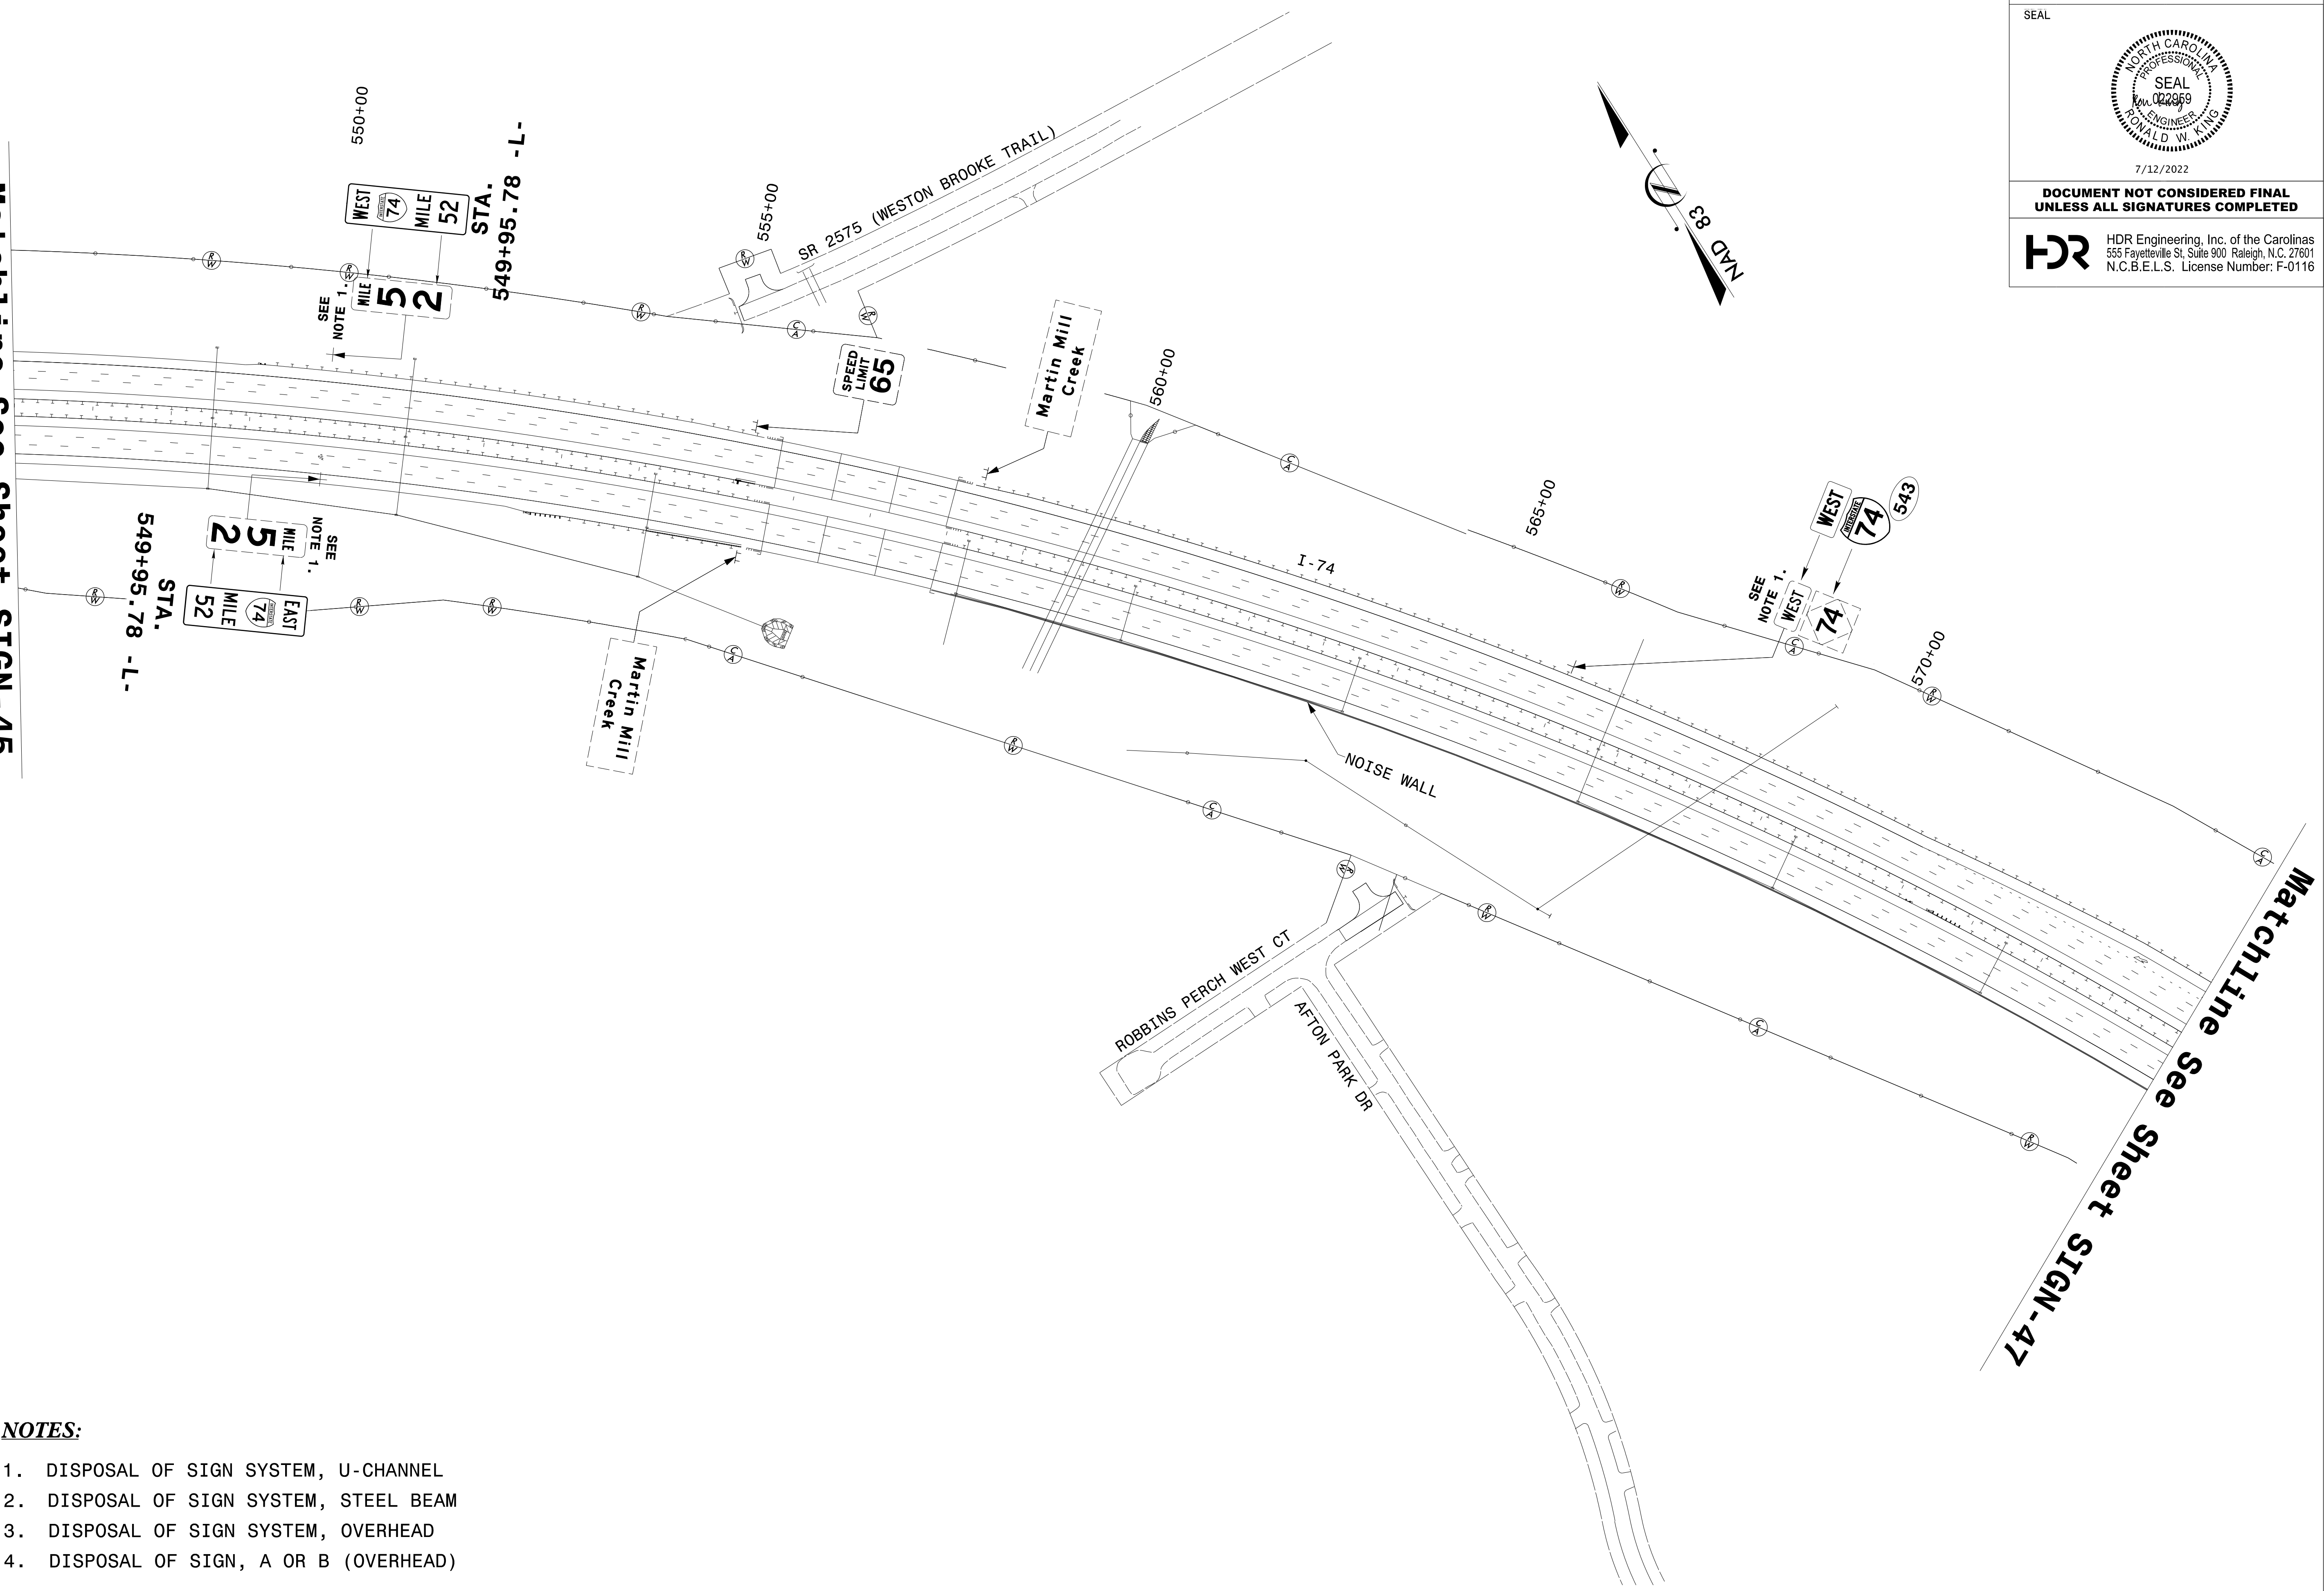


**NOTES:**

1. DISPOSAL OF SIGN SYSTEM, U-CHANNEL
2. DISPOSAL OF SIGN SYSTEM, STEEL BEAM
3. DISPOSAL OF SIGN SYSTEM, OVERHEAD
4. DISPOSAL OF SIGN, A OR B (OVERHEAD)



PROJECT REFERENCE NO. U-2579AA	SHEET NO. SIGN-47
7/12/2022	
<b>DOCUMENT NOT CONSIDERED FINAL UNLESS ALL SIGNATURES COMPLETED</b>	
HDR Engineering, Inc. of the Carolinas 555 Fayetteville St. Suite 900 Raleigh, N.C. 27601 N.C.B.E.L.S. License Number: F-0116	

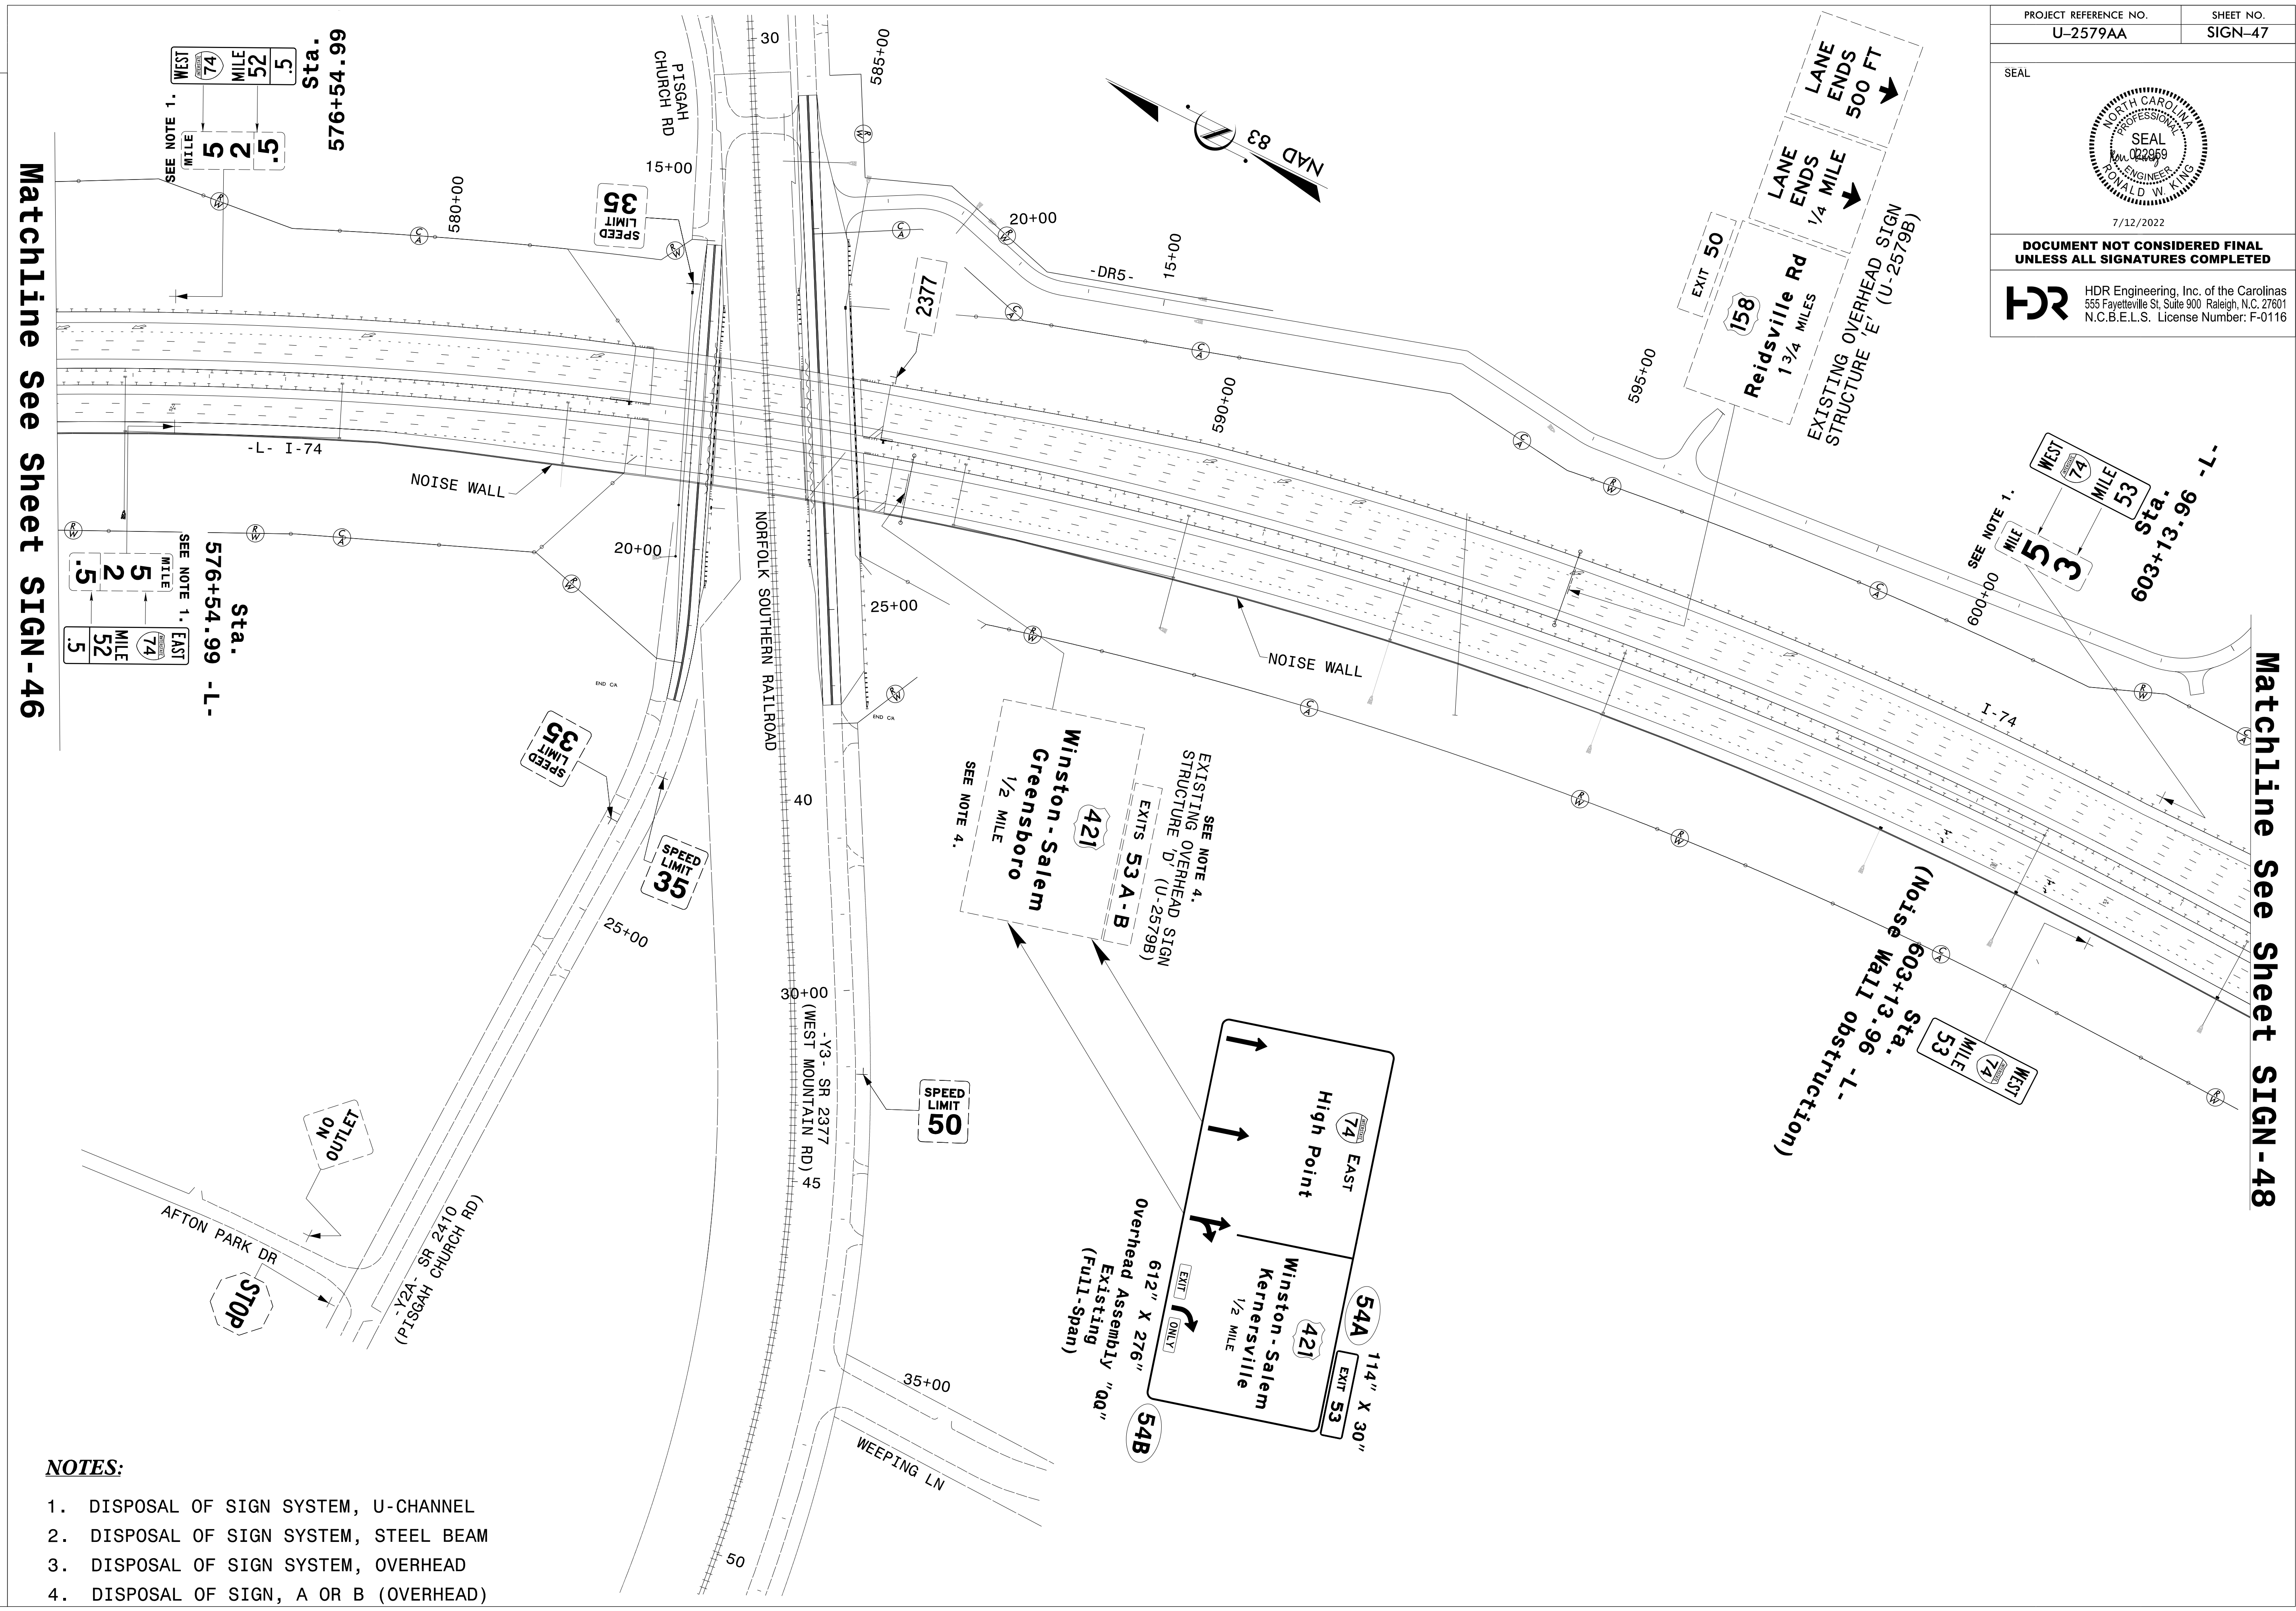




Matchline See Sheet SIGN-46

Matchline See Sheet SIGN-48

- NOTES:**
1. DISPOSAL OF SIGN SYSTEM, U-CHANNEL
  2. DISPOSAL OF SIGN SYSTEM, STEEL BEAM
  3. DISPOSAL OF SIGN SYSTEM, OVERHEAD
  4. DISPOSAL OF SIGN, A OR B (OVERHEAD)



PROJECT REFERENCE NO. U-2579AA	SHEET NO. SIGN-48
	
7/12/2022	
<b>DOCUMENT NOT CONSIDERED FINAL UNLESS ALL SIGNATURES COMPLETED</b>	
 HDR Engineering, Inc. of the Carolinas 555 Fayetteville St. Suite 900 Raleigh, N.C. 27601 N.C.B.E.L.S. License Number: F-0116	

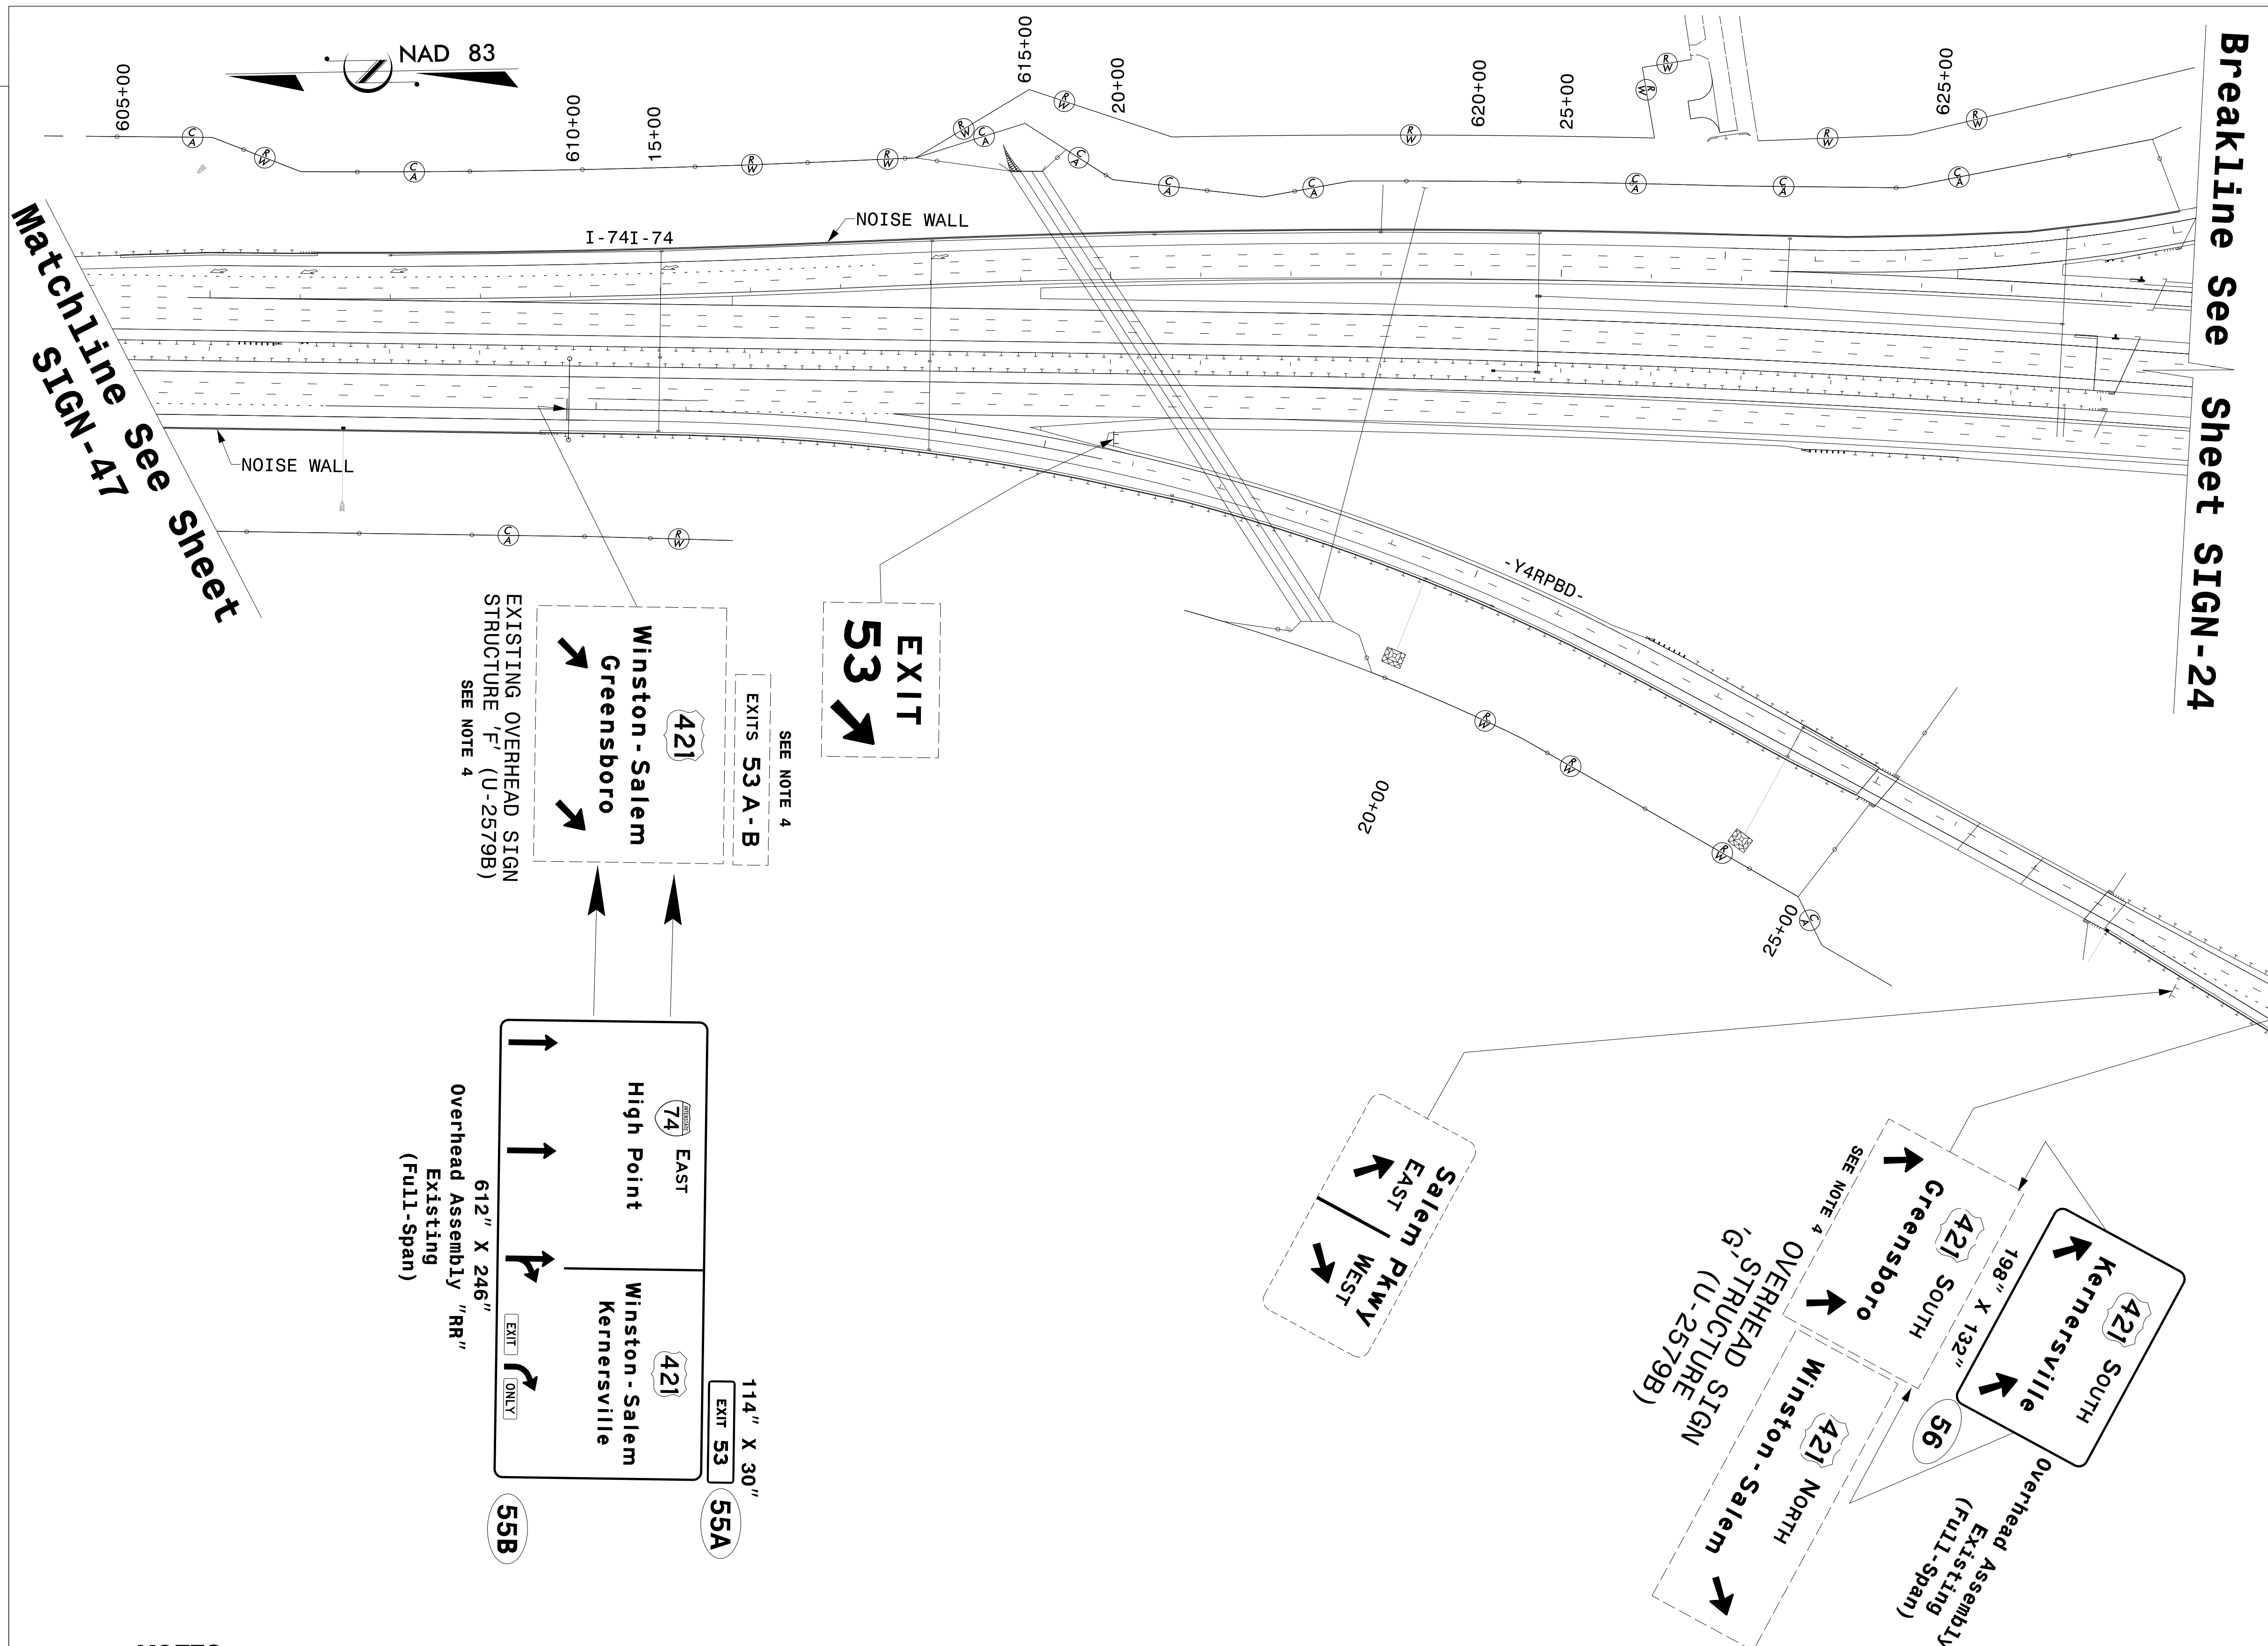


**NOTES:**

1. DISPOSAL OF SIGN SYSTEM, U-CHANNEL
2. DISPOSAL OF SIGN SYSTEM, STEEL BEAM
3. DISPOSAL OF SIGN SYSTEM, OVERHEAD
4. DISPOSAL OF SIGN, A OR B (OVERHEAD)

Breakline See Sheet SIGN-23



SEAL



7/12/2022

**DOCUMENT NOT CONSIDERED FINAL  
UNLESS ALL SIGNATURES COMPLETED**

**HDR** HDR Engineering, Inc. of the Carolinas  
555 Fayetteville St, Suite 900 Raleigh, N.C. 27601  
N.C.B.E.L.S. License Number: F-0116



**NOTES:**

1. DISPOSAL OF SIGN SYSTEM, U-CHANNEL
2. DISPOSAL OF SIGN SYSTEM, STEEL BEAM
3. DISPOSAL OF SIGN SYSTEM, OVERHEAD
4. DISPOSAL OF SIGN, A OR B (OVERHEAD)
5. DISPOSAL OF SIGN, A OR B (GROUND MOUNTED)
6. SIGN ERECTION, TYPE B (OVERHEAD)
7. SIGN ERECTION, TYPE A (GROUND MOUNTED)
8. SIGN ERECTION, TYPE B (GROUND MOUNTED)
9. SIGN ERECTION, OVERLAY (GROUND MOUNTED)
10. SIGN ERECTION, TYPE A (OVERHEAD)



SEAL

7/12/2022

**DOCUMENT NOT CONSIDERED FINAL  
UNLESS ALL SIGNATURES COMPLETED**

**HDR** HDR Engineering, Inc. of the Carolinas  
555 Fayetteville St, Suite 900 Raleigh, N.C. 27601  
N.C.B.E.L.S. License Number: F-0116




BREAKLINE SEE SIGN-49

MATCHLINE SEE SIGN-51

**NOTES:**

1. DISPOSAL OF SIGN SYSTEM, U-CHANNEL
2. DISPOSAL OF SIGN SYSTEM, STEEL BEAM
3. DISPOSAL OF SIGN SYSTEM, OVERHEAD
4. DISPOSAL OF SIGN, A OR B (OVERHEAD)
5. DISPOSAL OF SIGN, A OR B (GROUND MOUNTED)
6. SIGN ERECTION, TYPE B (OVERHEAD)
7. SIGN ERECTION, TYPE A (GROUND MOUNTED)
8. SIGN ERECTION, TYPE B (GROUND MOUNTED)
9. SIGN ERECTION, OVERLAY (GROUND MOUNTED)
10. SIGN ERECTION, TYPE A (OVERHEAD)



PROJECT REFERENCE NO. U-2579AA	SHEET NO. SIGN-51
SEAL	
	
7/12/2022	
DOCUMENT NOT CONSIDERED FINAL UNLESS ALL SIGNATURES COMPLETED	
 HDR Engineering, Inc. of the Carolinas 555 Fayetteville St, Suite 900 Raleigh, N.C. 27601 N.C.B.E.L.S. License Number: F-0116	



MATCHLINE SEE SIGN-50

MATCHLINE SEE SIGN-52



**NOTES:**

1. DISPOSAL OF SIGN SYSTEM, U-CHANNEL
2. DISPOSAL OF SIGN SYSTEM, STEEL BEAM
3. DISPOSAL OF SIGN SYSTEM, OVERHEAD
4. DISPOSAL OF SIGN, A OR B (OVERHEAD)
5. DISPOSAL OF SIGN, A OR B (GROUND MOUNTED)
6. SIGN ERECTION, TYPE B (OVERHEAD)
7. SIGN ERECTION, TYPE A (GROUND MOUNTED)
8. SIGN ERECTION, TYPE B (GROUND MOUNTED)
9. SIGN ERECTION, OVERLAY (GROUND MOUNTED)
10. SIGN ERECTION, TYPE A (OVERHEAD)

2  
X=1485525.0370  
Y=1017973.3220

2  
X=1485525.0370  
Y=1017973.3220



PROJECT REFERENCE NO.	SHEET NO.
U-2579AA	SIGN-52
SEAL	
	
7/12/2022	
<b>DOCUMENT NOT CONSIDERED FINAL UNLESS ALL SIGNATURES COMPLETED</b>	
 HDR Engineering, Inc. of the Carolinas 555 Fayetteville St, Suite 900 Raleigh, N.C. 27601 N.C.B.E.L.S. License Number: F-0116	




MATCHLINE SEE SIGN-51


MATCHLINE SEE SIGN-53

**NOTES:**


1. DISPOSAL OF SIGN SYSTEM, U-CHANNEL
2. DISPOSAL OF SIGN SYSTEM, STEEL BEAM
3. DISPOSAL OF SIGN SYSTEM, OVERHEAD
4. DISPOSAL OF SIGN, A OR B (OVERHEAD)
5. DISPOSAL OF SIGN, A OR B (GROUND MOUNTED)
6. SIGN ERECTION, TYPE B (OVERHEAD)
7. SIGN ERECTION, TYPE A (GROUND MOUNTED)
8. SIGN ERECTION, TYPE B (GROUND MOUNTED)
9. SIGN ERECTION, OVERLAY (GROUND MOUNTED)
10. SIGN ERECTION, TYPE A (OVERHEAD)

 1  
 SEE NOTE 1.

 2  
 X=1487060.7590  
 Y=1012924.9190

 3  
 X=1487060.7590  
 Y=1012924.9190



PROJECT REFERENCE NO. U-2579AA	SHEET NO. SIGN-53
SEAL	
	
7/12/2022	
DOCUMENT NOT CONSIDERED FINAL UNLESS ALL SIGNATURES COMPLETED	
 HDR Engineering, Inc. of the Carolinas 555 Fayetteville St, Suite 900 Raleigh, N.C. 27601 N.C.B.E.L.S. License Number: F-0116	



MATCHLINE SEE SIGN-52

MATCHLINE SEE SIGN-54

NOTES:

1. DISPOSAL OF SIGN SYSTEM, U-CHANNEL
2. DISPOSAL OF SIGN SYSTEM, STEEL BEAM
3. DISPOSAL OF SIGN SYSTEM, OVERHEAD
4. DISPOSAL OF SIGN, A OR B (OVERHEAD)
5. DISPOSAL OF SIGN, A OR B (GROUND MOUNTED)
6. SIGN ERECTION, TYPE B (OVERHEAD)
7. SIGN ERECTION, TYPE A (GROUND MOUNTED)
8. SIGN ERECTION, TYPE B (GROUND MOUNTED)
9. SIGN ERECTION, OVERLAY (GROUND MOUNTED)
10. SIGN ERECTION, TYPE A (OVERHEAD)



SEAL

7/12/2022

**DOCUMENT NOT CONSIDERED FINAL  
UNLESS ALL SIGNATURES COMPLETED**

**HDR** HDR Engineering, Inc. of the Carolinas  
555 Fayetteville St, Suite 900 Raleigh, N.C. 27601  
N.C.B.E.L.S. License Number: F-0116



MATCHLINE SEE SIGN-53

MATCHLINE SEE SIGN-55

**NOTES:**

1. DISPOSAL OF SIGN SYSTEM, U-CHANNEL
2. DISPOSAL OF SIGN SYSTEM, STEEL BEAM
3. DISPOSAL OF SIGN SYSTEM, OVERHEAD
4. DISPOSAL OF SIGN, A OR B (OVERHEAD)
5. DISPOSAL OF SIGN, A OR B (GROUND MOUNTED)
6. SIGN ERECTION, TYPE B (OVERHEAD)
7. SIGN ERECTION, TYPE A (GROUND MOUNTED)
8. SIGN ERECTION, TYPE B (GROUND MOUNTED)
9. SIGN ERECTION, OVERLAY (GROUND MOUNTED)
10. SIGN ERECTION, TYPE A (OVERHEAD)