


**This electronic collection of documents is provided
for the convenience of the user
and is Not a Certified Document –**

**The documents contained herein were originally issued
and sealed by the individuals whose names and license
numbers appear on each page, on the dates appearing
with their signature on that page.**

**This file or an individual page
shall not be considered a certified document.**

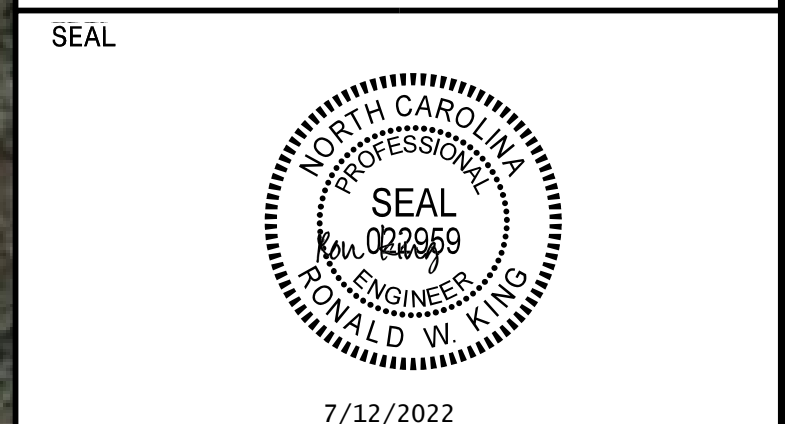

**DOCUMENT NOT CONSIDERED FINAL
UNLESS ALL SIGNATURES COMPLETED**

HDR HDR Engineering, Inc. of the Carolinas
555 Fayetteville St. Suite 900 Raleigh, N.C. 27601
N.C.B.E.L.S. License Number: F-01116

NOTES:

1. DISPOSAL OF SIGN SYSTEM, U-CHANNEL
2. DISPOSAL OF SIGN SYSTEM, STEEL BEAM
3. DISPOSAL OF SIGN SYSTEM, OVERHEAD
4. DISPOSAL OF SIGN, A OR B (OVERHEAD)
5. DISPOSAL OF SIGN, A OR B (GROUND MOUNTED)
6. SIGN ERECTION, TYPE B (OVERHEAD)
7. SIGN ERECTION, TYPE A (GROUND MOUNTED)
8. SIGN ERECTION, TYPE B (GROUND MOUNTED)
9. SIGN ERECTION, OVERLAY (GROUND MOUNTED)
10. SIGN ERECTION, TYPE A (OVERHEAD)

MATCHLINE SEE SIGN-54



BREAKLINE SEE SIGN-56

PROJECT REFERENCE NO. U-2579AA	SHEET NO. SIGN-56
SEAL	
	
7/12/2022	
DOCUMENT NOT CONSIDERED FINAL UNLESS ALL SIGNATURES COMPLETED	
 HDR Engineering, Inc. of the Carolinas 555 Fayetteville St, Suite 900 Raleigh, N.C. 27601 N.C.B.E.L.S. License Number: F-0116	



BREAKLINE SEE SIGN-55

BREAKLINE SEE SIGN-57

1. DISPOSAL OF SIGN SYSTEM, U-CHANNEL
2. DISPOSAL OF SIGN SYSTEM, STEEL BEAM
3. DISPOSAL OF SIGN SYSTEM, OVERHEAD
4. DISPOSAL OF SIGN, A OR B (OVERHEAD)
5. DISPOSAL OF SIGN, A OR B (GROUND MOUNTED)
6. SIGN ERECTION, TYPE B (OVERHEAD)
7. SIGN ERECTION, TYPE A (GROUND MOUNTED)
8. SIGN ERECTION, TYPE B (GROUND MOUNTED)
9. SIGN ERECTION, OVERLAY (GROUND MOUNTED)
10. SIGN ERECTION, TYPE A (OVERHEAD)

SEAL

7/12/2022

**DOCUMENT NOT CONSIDERED FINAL
UNLESS ALL SIGNATURES COMPLETED**

HDR HDR Engineering, Inc. of the Carolinas
555 Fayetteville St, Suite 900 Raleigh, N.C. 27601
N.C.B.E.L.S. License Number: F-0116



NOTES:

1. DISPOSAL OF SIGN SYSTEM, U-CHANNEL
2. DISPOSAL OF SIGN SYSTEM, STEEL BEAM
3. DISPOSAL OF SIGN SYSTEM, OVERHEAD
4. DISPOSAL OF SIGN, A OR B (OVERHEAD)
5. DISPOSAL OF SIGN, A OR B (GROUND MOUNTED)
6. SIGN ERECTION, TYPE B (OVERHEAD)
7. SIGN ERECTION, TYPE A (GROUND MOUNTED)
8. SIGN ERECTION, TYPE B (GROUND MOUNTED)
9. SIGN ERECTION, OVERLAY (GROUND MOUNTED)
10. SIGN ERECTION, TYPE A (OVERHEAD)

PROJECT REFERENCE NO. U-2579AA	SHEET NO. SIGN-58
SEAL	
	
7/12/2022	
DOCUMENT NOT CONSIDERED FINAL UNLESS ALL SIGNATURES COMPLETED	
 HDR Engineering, Inc. of the Carolinas 555 Fayetteville St, Suite 900 Raleigh, N.C. 27601 N.C.B.E.L.S. License Number: F-0116	



BREAKLINE SEE SIGN-57

BREAKLINE SEE SIGN-59

NOTES:

1. DISPOSAL OF SIGN SYSTEM, U-CHANNEL
2. DISPOSAL OF SIGN SYSTEM, STEEL BEAM
3. DISPOSAL OF SIGN SYSTEM, OVERHEAD
4. DISPOSAL OF SIGN, A OR B (OVERHEAD)
5. DISPOSAL OF SIGN, A OR B (GROUND MOUNTED)
6. SIGN ERECTION, TYPE B (OVERHEAD)
7. SIGN ERECTION, TYPE A (GROUND MOUNTED)
8. SIGN ERECTION, TYPE B (GROUND MOUNTED)
9. SIGN ERECTION, OVERLAY (GROUND MOUNTED)
10. SIGN ERECTION, TYPE A (OVERHEAD)

PROJECT REFERENCE NO. U-2579AA	SHEET NO. SIGN-59
SEAL	
	
7/12/2022	
DOCUMENT NOT CONSIDERED FINAL UNLESS ALL SIGNATURES COMPLETED	
 HDR Engineering, Inc. of the Carolinas 555 Fayetteville St, Suite 900 Raleigh, N.C. 27601 N.C.B.E.L.S. License Number: F-01116	




BREAKLINE SEE SIGN-58

BREAKLINE SEE SIGN-60

NOTES:

1. DISPOSAL OF SIGN SYSTEM, U-CHANNEL
2. DISPOSAL OF SIGN SYSTEM, STEEL BEAM
3. DISPOSAL OF SIGN SYSTEM, OVERHEAD
4. DISPOSAL OF SIGN, A OR B (OVERHEAD)
5. DISPOSAL OF SIGN, A OR B (GROUND MOUNTED)
6. SIGN ERECTION, TYPE B (OVERHEAD)
7. SIGN ERECTION, TYPE A (GROUND MOUNTED)
8. SIGN ERECTION, TYPE B (GROUND MOUNTED)
9. SIGN ERECTION, OVERLAY (GROUND MOUNTED)
10. SIGN ERECTION, TYPE A (OVERHEAD)

SEAL



7/12/2022

**DOCUMENT NOT CONSIDERED FINAL
UNLESS ALL SIGNATURES COMPLETED**

HDR HDR Engineering, Inc. of the Carolinas
555 Fayetteville St. Suite 900 Raleigh, N.C. 27601
N.C.B.E.L.S. License Number: F-0116




BREAKLINE SEE SIGN-59

BREAKLINE SEE SIGN-61

NOTES:

1. DISPOSAL OF SIGN SYSTEM, U-CHANNEL
2. DISPOSAL OF SIGN SYSTEM, STEEL BEAM
3. DISPOSAL OF SIGN SYSTEM, OVERHEAD
4. DISPOSAL OF SIGN, A OR B (OVERHEAD)
5. DISPOSAL OF SIGN, A OR B (GROUND MOUNTED)
6. SIGN ERECTION, TYPE B (OVERHEAD)
7. SIGN ERECTION, TYPE A (GROUND MOUNTED)
8. SIGN ERECTION, TYPE B (GROUND MOUNTED)
9. SIGN ERECTION, OVERLAY (GROUND MOUNTED)
10. SIGN ERECTION, TYPE A (OVERHEAD)

SEAL



7/12/2022

**DOCUMENT NOT CONSIDERED FINAL
UNLESS ALL SIGNATURES COMPLETED**

HDR HDR Engineering, Inc. of the Carolinas
555 Fayetteville St, Suite 900 Raleigh, N.C. 27601
N.C.B.E.L.S. License Number: F-0116



NOTES:

1. DISPOSAL OF SIGN SYSTEM, U-CHANNEL
2. DISPOSAL OF SIGN SYSTEM, STEEL BEAM
3. DISPOSAL OF SIGN SYSTEM, OVERHEAD
4. DISPOSAL OF SIGN, A OR B (OVERHEAD)
5. DISPOSAL OF SIGN, A OR B (GROUND MOUNTED)
6. SIGN ERECTION, TYPE B (OVERHEAD)
7. SIGN ERECTION, TYPE A (GROUND MOUNTED)
8. SIGN ERECTION, TYPE B (GROUND MOUNTED)
9. SIGN ERECTION, OVERLAY (GROUND MOUNTED)
10. SIGN ERECTION, TYPE A (OVERHEAD)

SEAL

7/12/2022

**DOCUMENT NOT CONSIDERED FINAL
UNLESS ALL SIGNATURES COMPLETED**

HDR HDR Engineering, Inc. of the Carolinas
555 Fayetteville St, Suite 900 Raleigh, N.C. 27601
N.C.B.E.L.S. License Number: F-0116



NOTES:

1. DISPOSAL OF SIGN SYSTEM, U-CHANNEL
2. DISPOSAL OF SIGN SYSTEM, STEEL BEAM
3. DISPOSAL OF SIGN SYSTEM, OVERHEAD
4. DISPOSAL OF SIGN, A OR B (OVERHEAD)
5. DISPOSAL OF SIGN, A OR B (GROUND MOUNTED)
6. SIGN ERECTION, TYPE B (OVERHEAD)
7. SIGN ERECTION, TYPE A (GROUND MOUNTED)
8. SIGN ERECTION, TYPE B (GROUND MOUNTED)
9. SIGN ERECTION, OVERLAY (GROUND MOUNTED)
10. SIGN ERECTION, TYPE A (OVERHEAD)

BREAKLINE SEE SIGN-61

BREAKLINE SEE SIGN-61

BREAKLINE SEE SIGN-63

X=1521771.5310
Y=987981.4010

X=1521771.5310
Y=987981.4010

Old US 601 (SR 2258)

Old US 601 (SR 2258)

Doss Rd (SR 2008)

High Ridge Rd (SR 2008)

SEAL

7/12/2022

**DOCUMENT NOT CONSIDERED FINAL
UNLESS ALL SIGNATURES COMPLETED**

HDR HDR Engineering, Inc. of the Carolinas
555 Fayetteville St. Suite 900 Raleigh, N.C. 27601
N.C.B.E.L.S. License Number: F-0116



NOTES:

1. DISPOSAL OF SIGN SYSTEM, U-CHANNEL
2. DISPOSAL OF SIGN SYSTEM, STEEL BEAM
3. DISPOSAL OF SIGN SYSTEM, OVERHEAD
4. DISPOSAL OF SIGN, A OR B (OVERHEAD)
5. DISPOSAL OF SIGN, A OR B (GROUND MOUNTED)
6. SIGN ERECTION, TYPE B (OVERHEAD)
7. SIGN ERECTION, TYPE A (GROUND MOUNTED)
8. SIGN ERECTION, TYPE B (GROUND MOUNTED)
9. SIGN ERECTION, OVERLAY (GROUND MOUNTED)
10. SIGN ERECTION, TYPE A (OVERHEAD)

PROJECT REFERENCE NO.	SHEET NO.
U-2579AA	SIGN-64
SEAL	
	
7/12/2022	
DOCUMENT NOT CONSIDERED FINAL UNLESS ALL SIGNATURES COMPLETED	
 HDR Engineering, Inc. of the Carolinas 555 Fayetteville St, Suite 900 Raleigh, N.C. 27601 N.C.B.E.L.S. License Number: F-0116	



BREAKLINE SEE SIGN-63

BREAKLINE SEE SIGN-65

NOTES:

1. DISPOSAL OF SIGN SYSTEM, U-CHANNEL
2. DISPOSAL OF SIGN SYSTEM, STEEL BEAM
3. DISPOSAL OF SIGN SYSTEM, OVERHEAD
4. DISPOSAL OF SIGN, A OR B (OVERHEAD)
5. DISPOSAL OF SIGN, A OR B (GROUND MOUNTED)
6. SIGN ERECTION, TYPE B (OVERHEAD)
7. SIGN ERECTION, TYPE A (GROUND MOUNTED)
8. SIGN ERECTION, TYPE B (GROUND MOUNTED)
9. SIGN ERECTION, OVERLAY (GROUND MOUNTED)
10. SIGN ERECTION, TYPE A (OVERHEAD)

SEAL

7/12/2022

**DOCUMENT NOT CONSIDERED FINAL
UNLESS ALL SIGNATURES COMPLETED**

HDR HDR Engineering, Inc. of the Carolinas
555 Fayetteville St, Suite 900 Raleigh, N.C. 27601
N.C.B.E.L.S. License Number: F-0116



BREAKLINE SEE SIGN - 64

BREAKLINE SEE SIGN - 66

NOTES:

1. DISPOSAL OF SIGN SYSTEM, U-CHANNEL
2. DISPOSAL OF SIGN SYSTEM, STEEL BEAM
3. DISPOSAL OF SIGN SYSTEM, OVERHEAD
4. DISPOSAL OF SIGN, A OR B (OVERHEAD)
5. DISPOSAL OF SIGN, A OR B (GROUND MOUNTED)
6. SIGN ERECTION, TYPE B (OVERHEAD)
7. SIGN ERECTION, TYPE A (GROUND MOUNTED)
8. SIGN ERECTION, TYPE B (GROUND MOUNTED)
9. SIGN ERECTION, OVERLAY (GROUND MOUNTED)
10. SIGN ERECTION, TYPE A (OVERHEAD)

SEAL

7/12/2022

**DOCUMENT NOT CONSIDERED FINAL
UNLESS ALL SIGNATURES COMPLETED**


HDR HDR Engineering, Inc. of the Carolinas
555 Fayetteville St, Suite 900 Raleigh, N.C. 27601
N.C.B.E.L.S. License Number: F-0116



NOTES:

1. DISPOSAL OF SIGN SYSTEM, U-CHANNEL
2. DISPOSAL OF SIGN SYSTEM, STEEL BEAM
3. DISPOSAL OF SIGN SYSTEM, OVERHEAD
4. DISPOSAL OF SIGN, A OR B (OVERHEAD)
5. DISPOSAL OF SIGN, A OR B (GROUND MOUNTED)
6. SIGN ERECTION, TYPE B (OVERHEAD)
7. SIGN ERECTION, TYPE A (GROUND MOUNTED)
8. SIGN ERECTION, TYPE B (GROUND MOUNTED)
9. SIGN ERECTION, OVERLAY (GROUND MOUNTED)
10. SIGN ERECTION, TYPE A (OVERHEAD)



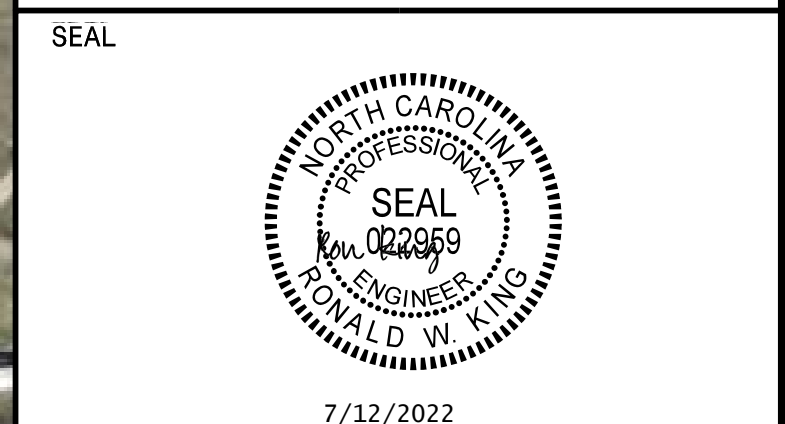

**DOCUMENT NOT CONSIDERED FINAL
UNLESS ALL SIGNATURES COMPLETED**

HDR HDR Engineering, Inc. of the Carolinas
555 Fayetteville St, Suite 900 Raleigh, N.C. 27601
N.C.B.E.L.S. License Number: F-01116



NOTES:

1. DISPOSAL OF SIGN SYSTEM, U-CHANNEL
2. DISPOSAL OF SIGN SYSTEM, STEEL BEAM
3. DISPOSAL OF SIGN SYSTEM, OVERHEAD
4. DISPOSAL OF SIGN, A OR B (OVERHEAD)
5. DISPOSAL OF SIGN, A OR B (GROUND MOUNTED)
6. SIGN ERECTION, TYPE B (OVERHEAD)
7. SIGN ERECTION, TYPE A (GROUND MOUNTED)
8. SIGN ERECTION, TYPE B (GROUND MOUNTED)
9. SIGN ERECTION, OVERLAY (GROUND MOUNTED)
10. SIGN ERECTION, TYPE A (OVERHEAD)

BREAKLINE SEE SIGN-66

BREAKLINE SEE SIGN-68

SEAL

7/12/2022

**DOCUMENT NOT CONSIDERED FINAL
UNLESS ALL SIGNATURES COMPLETED**

HDR HDR Engineering, Inc. of the Carolinas
555 Fayetteville St, Suite 900 Raleigh, N.C. 27601
N.C.B.E.L.S. License Number: F-0116



BREAKLINE SEE SIGN-67

BREAKLINE SEE SIGN-69

NOTES:

1. DISPOSAL OF SIGN SYSTEM, U-CHANNEL
2. DISPOSAL OF SIGN SYSTEM, STEEL BEAM
3. DISPOSAL OF SIGN SYSTEM, OVERHEAD
4. DISPOSAL OF SIGN, A OR B (OVERHEAD)
5. DISPOSAL OF SIGN, A OR B (GROUND MOUNTED)
6. SIGN ERECTION, TYPE B (OVERHEAD)
7. SIGN ERECTION, TYPE A (GROUND MOUNTED)
8. SIGN ERECTION, TYPE B (GROUND MOUNTED)
9. SIGN ERECTION, OVERLAY (GROUND MOUNTED)
10. SIGN ERECTION, TYPE A (OVERHEAD)

SEAL

7/12/2022

**DOCUMENT NOT CONSIDERED FINAL
UNLESS ALL SIGNATURES COMPLETED**

HDR HDR Engineering, Inc. of the Carolinas
555 Fayetteville St, Suite 900 Raleigh, N.C. 27601
N.C.B.E.L.S. License Number: F-0116



BREAKLINE SEE SIGN -68

MATCHLINE SEE SIGN -70

NOTES:

1. DISPOSAL OF SIGN SYSTEM, U-CHANNEL
2. DISPOSAL OF SIGN SYSTEM, STEEL BEAM
3. DISPOSAL OF SIGN SYSTEM, OVERHEAD
4. DISPOSAL OF SIGN, A OR B (OVERHEAD)
5. DISPOSAL OF SIGN, A OR B (GROUND MOUNTED)
6. SIGN ERECTION, TYPE B (OVERHEAD)
7. SIGN ERECTION, TYPE A (GROUND MOUNTED)
8. SIGN ERECTION, TYPE B (GROUND MOUNTED)
9. SIGN ERECTION, OVERLAY (GROUND MOUNTED)
10. SIGN ERECTION, TYPE A (OVERHEAD)

SEAL

7/12/2022

**DOCUMENT NOT CONSIDERED FINAL
UNLESS ALL SIGNATURES COMPLETED**

HDR HDR Engineering, Inc. of the Carolinas
555 Fayetteville St. Suite 900 Raleigh, N.C. 27601
N.C.B.E.L.S. License Number: F-0116

MATCHLINE SEE SIGN -69



BREAKLINE SEE SIGN -71

NOTES:

1. DISPOSAL OF SIGN SYSTEM, U-CHANNEL
2. DISPOSAL OF SIGN SYSTEM, STEEL BEAM
3. DISPOSAL OF SIGN SYSTEM, OVERHEAD
4. DISPOSAL OF SIGN, A OR B (OVERHEAD)
5. DISPOSAL OF SIGN, A OR B (GROUND MOUNTED)
6. SIGN ERECTION, TYPE B (OVERHEAD)
7. SIGN ERECTION, TYPE A (GROUND MOUNTED)
8. SIGN ERECTION, TYPE B (GROUND MOUNTED)
9. SIGN ERECTION, OVERLAY (GROUND MOUNTED)
10. SIGN ERECTION, TYPE A (OVERHEAD)

SEAL

7/12/2022

**DOCUMENT NOT CONSIDERED FINAL
UNLESS ALL SIGNATURES COMPLETED**

HDR HDR Engineering, Inc. of the Carolinas
555 Fayetteville St, Suite 900 Raleigh, N.C. 27601
N.C.B.E.L.S. License Number: F-0116



BREAKLINE SEE SIGN-70

MATCHLINE SEE SIGN-72

NOTES:

1. DISPOSAL OF SIGN SYSTEM, U-CHANNEL
2. DISPOSAL OF SIGN SYSTEM, STEEL BEAM
3. DISPOSAL OF SIGN SYSTEM, OVERHEAD
4. DISPOSAL OF SIGN, A OR B (OVERHEAD)
5. DISPOSAL OF SIGN, A OR B (GROUND MOUNTED)
6. SIGN ERECTION, TYPE B (OVERHEAD)
7. SIGN ERECTION, TYPE A (GROUND MOUNTED)
8. SIGN ERECTION, TYPE B (GROUND MOUNTED)
9. SIGN ERECTION, OVERLAY (GROUND MOUNTED)
10. SIGN ERECTION, TYPE A (OVERHEAD)

2
0
X=1556968, 1290
Y=972719, 7570

2
0
X=1556968, 1290
Y=972719, 7570

GAS - EXIT 136
REMAIN

59' X 13'
EXIT 20
603
SEE NOTE 9.



Cook School Rd
REMAIN

114' X 30'
SEE NOTE 6.
EXIT 20
123A

78' X 60"
EXIT 20
EXIT 136
SEE NOTE 2.
218

78' X 60"
EXIT 20
EXIT 136
SEE NOTE 2.
219

Old US 52 S (SR 2012)

PROJECT REFERENCE NO. U-2579AA	SHEET NO. SIGN-72
SEAL	
	
7/12/2022	
DOCUMENT NOT CONSIDERED FINAL UNLESS ALL SIGNATURES COMPLETED	
 HDR Engineering, Inc. of the Carolinas 555 Fayetteville St, Suite 900 Raleigh, N.C. 27601 N.C.B.E.L.S. License Number: F-0116	



MATCHLINE SEE SIGN-71

BREAKLINE SEE SIGN-73

NOTES:

1. DISPOSAL OF SIGN SYSTEM, U-CHANNEL
2. DISPOSAL OF SIGN SYSTEM, STEEL BEAM
3. DISPOSAL OF SIGN SYSTEM, OVERHEAD
4. DISPOSAL OF SIGN, A OR B (OVERHEAD)
5. DISPOSAL OF SIGN, A OR B (GROUND MOUNTED)
6. SIGN ERECTION, TYPE B (OVERHEAD)
7. SIGN ERECTION, TYPE A (GROUND MOUNTED)
8. SIGN ERECTION, TYPE B (GROUND MOUNTED)
9. SIGN ERECTION, OVERLAY (GROUND MOUNTED)
10. SIGN ERECTION, TYPE A (OVERHEAD)

PROJECT REFERENCE NO. U-2579AA	SHEET NO. SIGN-73
SEAL	
	
7/12/2022	
DOCUMENT NOT CONSIDERED FINAL UNLESS ALL SIGNATURES COMPLETED	
 HDR Engineering, Inc. of the Carolinas 555 Fayetteville St, Suite 900 Raleigh, N.C. 27601 N.C.B.E.L.S. License Number: F-01116	



BREAKLINE SEE SIGN-72

MATCHLINE SEE SIGN-74

NOTES:

1. DISPOSAL OF SIGN SYSTEM, U-CHANNEL
2. DISPOSAL OF SIGN SYSTEM, STEEL BEAM
3. DISPOSAL OF SIGN SYSTEM, OVERHEAD
4. DISPOSAL OF SIGN, A OR B (OVERHEAD)
5. DISPOSAL OF SIGN, A OR B (GROUND MOUNTED)
6. SIGN ERECTION, TYPE B (OVERHEAD)
7. SIGN ERECTION, TYPE A (GROUND MOUNTED)
8. SIGN ERECTION, TYPE B (GROUND MOUNTED)
9. SIGN ERECTION, OVERLAY (GROUND MOUNTED)
10. SIGN ERECTION, TYPE A (OVERHEAD)

PROJECT REFERENCE NO.	SHEET NO.
U-2579AA	SIGN-74
SEAL	
	
7/12/2022	
DOCUMENT NOT CONSIDERED FINAL UNLESS ALL SIGNATURES COMPLETED	
 HDR Engineering, Inc. of the Carolinas 555 Fayetteville St, Suite 900 Raleigh, N.C. 27601 N.C.B.E.L.S. License Number: F-0116	



NOTES:

1. DISPOSAL OF SIGN SYSTEM, U-CHANNEL
2. DISPOSAL OF SIGN SYSTEM, STEEL BEAM
3. DISPOSAL OF SIGN SYSTEM, OVERHEAD
4. DISPOSAL OF SIGN, A OR B (OVERHEAD)
5. DISPOSAL OF SIGN, A OR B (GROUND MOUNTED)
6. SIGN ERECTION, TYPE B (OVERHEAD)
7. SIGN ERECTION, TYPE A (GROUND MOUNTED)
8. SIGN ERECTION, TYPE B (GROUND MOUNTED)
9. SIGN ERECTION, OVERLAY (GROUND MOUNTED)
10. SIGN ERECTION, TYPE A (OVERHEAD)

SEAL

7/12/2022

**DOCUMENT NOT CONSIDERED FINAL
UNLESS ALL SIGNATURES COMPLETED**

HDR HDR Engineering, Inc. of the Carolinas
555 Fayetteville St, Suite 900 Raleigh, N.C. 27601
N.C.B.E.L.S. License Number: F-01116



MATCHLINE SEE SIGN-74

MATCHLINE SEE SIGN-76

NOTES:

1. DISPOSAL OF SIGN SYSTEM, U-CHANNEL
2. DISPOSAL OF SIGN SYSTEM, STEEL BEAM
3. DISPOSAL OF SIGN SYSTEM, OVERHEAD
4. DISPOSAL OF SIGN, A OR B (OVERHEAD)
5. DISPOSAL OF SIGN, A OR B (GROUND MOUNTED)
6. SIGN ERECTION, TYPE B (OVERHEAD)
7. SIGN ERECTION, TYPE A (GROUND MOUNTED)
8. SIGN ERECTION, TYPE B (GROUND MOUNTED)
9. SIGN ERECTION, OVERLAY (GROUND MOUNTED)
10. SIGN ERECTION, TYPE A (OVERHEAD)

SEAL

7/12/2022

**DOCUMENT NOT CONSIDERED FINAL
UNLESS ALL SIGNATURES COMPLETED**

HDR HDR Engineering, Inc. of the Carolinas
555 Fayetteville St, Suite 900 Raleigh, N.C. 27601
N.C.B.E.L.S. License Number: F-0116



MATCHLINE SEE SIGN-75

BREAKLINE SEE SIGN-77

NOTES:

1. DISPOSAL OF SIGN SYSTEM, U-CHANNEL
2. DISPOSAL OF SIGN SYSTEM, STEEL BEAM
3. DISPOSAL OF SIGN SYSTEM, OVERHEAD
4. DISPOSAL OF SIGN, A OR B (OVERHEAD)
5. DISPOSAL OF SIGN, A OR B (GROUND MOUNTED)
6. SIGN ERECTION, TYPE B (OVERHEAD)
7. SIGN ERECTION, TYPE A (GROUND MOUNTED)
8. SIGN ERECTION, TYPE B (GROUND MOUNTED)
9. SIGN ERECTION, OVERLAY (GROUND MOUNTED)
10. SIGN ERECTION, TYPE A (OVERHEAD)

I-74 Westbound

I-74 Eastbound

Friendly Chapel Church Rd

Black Mountain Rd

SEE NOTE 9,
58" X 13"
EXIT 23 612

SEE NOTE 9,
58" X 13"
EXIT 23 613

REMAIN

EXIT 23

268

Pilot Mtn
Elkin
1 MILE

REMAIN

REMAIN

JOLO
Winery
TOURS

51" X 13"
EXIT 23 615

SEE NOTE 9.

2 4

X=1564499.6370
Y=953582.5830

2 4


X=1564499.6370
Y=953582.5830

REMAIN

CAMPING - EXIT 131

54" X 13"
EXIT 26 614

SEE NOTE 9.

PROJECT REFERENCE NO. U-2579AA	SHEET NO. SIGN-77
SEAL	
	
7/12/2022	
DOCUMENT NOT CONSIDERED FINAL UNLESS ALL SIGNATURES COMPLETED	
 HDR Engineering, Inc. of the Carolinas 555 Fayetteville St, Suite 900 Raleigh, N.C. 27601 N.C.B.E.L.S. License Number: F-0116	




BREAKLINE SEE SIGN-76


MATCHLINE SEE SIGN-78

I-74 Westbound
I-74 Eastbound

I-74 Westbound
I-74 Eastbound

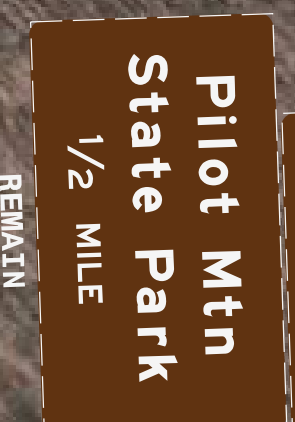

 EXIT 131
 SEE NOTES 5 & 8.

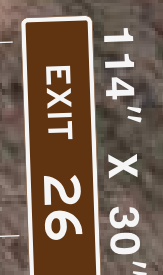

 EXIT 26
 128A


X=1567933, 1600
 Y=949600, 6900




 EXIT 131
 SEE NOTES 5 & 8.



 EXIT 26
 129A



 EXIT 26
 223



 EXIT 131
 SEE NOTE 2.

NOTES:

1. DISPOSAL OF SIGN SYSTEM, U-CHANNEL
2. DISPOSAL OF SIGN SYSTEM, STEEL BEAM
3. DISPOSAL OF SIGN SYSTEM, OVERHEAD
4. DISPOSAL OF SIGN, A OR B (OVERHEAD)
5. DISPOSAL OF SIGN, A OR B (GROUND MOUNTED)
6. SIGN ERECTION, TYPE B (OVERHEAD)
7. SIGN ERECTION, TYPE A (GROUND MOUNTED)
8. SIGN ERECTION, TYPE B (GROUND MOUNTED)
9. SIGN ERECTION, OVERLAY (GROUND MOUNTED)
10. SIGN ERECTION, TYPE A (OVERHEAD)

Old Pilot Knob Ln

PROJECT REFERENCE NO.	SHEET NO.
U-2579AA	SIGN-78
SEAL	
	
7/12/2022	
DOCUMENT NOT CONSIDERED FINAL UNLESS ALL SIGNATURES COMPLETED	
 HDR Engineering, Inc. of the Carolinas 555 Fayetteville St, Suite 900 Raleigh, N.C. 27601 N.C.B.E.L.S. License Number: F-0116	

MATCHLINE SEE SIGN-77



NOTES:

1. DISPOSAL OF SIGN SYSTEM, U-CHANNEL
2. DISPOSAL OF SIGN SYSTEM, STEEL BEAM
3. DISPOSAL OF SIGN SYSTEM, OVERHEAD
4. DISPOSAL OF SIGN, A OR B (OVERHEAD)
5. DISPOSAL OF SIGN, A OR B (GROUND MOUNTED)
6. SIGN ERECTION, TYPE B (OVERHEAD)
7. SIGN ERECTION, TYPE A (GROUND MOUNTED)
8. SIGN ERECTION, TYPE B (GROUND MOUNTED)
9. SIGN ERECTION, OVERLAY (GROUND MOUNTED)
10. SIGN ERECTION, TYPE A (OVERHEAD)

MATCHLINE SEE SIGN-79

SEAL

7/12/2022

**DOCUMENT NOT CONSIDERED FINAL
UNLESS ALL SIGNATURES COMPLETED**

HDR HDR Engineering, Inc. of the Carolinas
555 Fayetteville St, Suite 900 Raleigh, N.C. 27601
N.C.B.E.L.S. License Number: F-01116




MATCHLINE SEE SIGN-78

MATCHLINE SEE SIGN-80

NOTES:

1. DISPOSAL OF SIGN SYSTEM, U-CHANNEL
2. DISPOSAL OF SIGN SYSTEM, STEEL BEAM
3. DISPOSAL OF SIGN SYSTEM, OVERHEAD
4. DISPOSAL OF SIGN, A OR B (OVERHEAD)
5. DISPOSAL OF SIGN, A OR B (GROUND MOUNTED)
6. SIGN ERECTION, TYPE B (OVERHEAD)
7. SIGN ERECTION, TYPE A (GROUND MOUNTED)
8. SIGN ERECTION, TYPE B (GROUND MOUNTED)
9. SIGN ERECTION, OVERLAY (GROUND MOUNTED)
10. SIGN ERECTION, TYPE A (OVERHEAD)

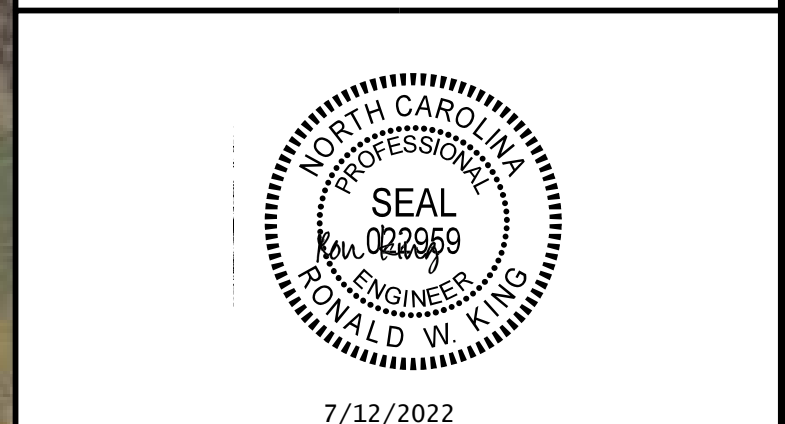

7/12/2022
**DOCUMENT NOT CONSIDERED FINAL
 UNLESS ALL SIGNATURES COMPLETED**

HDR HDR Engineering, Inc. of the Carolinas
 555 Fayetteville St. Suite 900 Raleigh, N.C. 27601
 N.C.B.E.L.S. License Number: F-0116



MATCHLINE SEE SIGN-79

MATCHLINE SEE SIGN-81

NOTES:

1. DISPOSAL OF SIGN SYSTEM, U-CHANNEL
2. DISPOSAL OF SIGN SYSTEM, STEEL BEAM
3. DISPOSAL OF SIGN SYSTEM, OVERHEAD
4. DISPOSAL OF SIGN, A OR B (OVERHEAD)
5. DISPOSAL OF SIGN, A OR B (GROUND MOUNTED)
6. SIGN ERECTION, TYPE B (OVERHEAD)
7. SIGN ERECTION, TYPE A (GROUND MOUNTED)
8. SIGN ERECTION, TYPE B (GROUND MOUNTED)
9. SIGN ERECTION, OVERLAY (GROUND MOUNTED)
10. SIGN ERECTION, TYPE A (OVERHEAD)

$X=1572982, 9400$
 $Y=940381, 7440$
 2
 $X=1572982, 9400$
 $Y=940381, 7440$

84" X 72"
 FUTURE
 74
 147

Home Creek Farm
 EXIT 129
 70" X 14"
 EXIT 28
 617
 SEE NOTE 9.

CAMPING
 GAS - EXIT 129
 EXIT 28
 618
 SEE NOTE 9.
 58" X 13"

Pinnacle
 EXIT 129
 SEE NOTES 5, 8, 9.
 EXIT 28
 133A
 114" X 30"

PROJECT REFERENCE NO. U-2579AA	SHEET NO. SIGN-81
SEAL	
	
7/12/2022	
DOCUMENT NOT CONSIDERED FINAL UNLESS ALL SIGNATURES COMPLETED	
 HDR Engineering, Inc. of the Carolinas 555 Fayetteville St, Suite 900 Raleigh, N.C. 27601 N.C.B.E.L.S. License Number: F-01116	


MATCHLINE SEE SIGN-80



NOTES:

1. DISPOSAL OF SIGN SYSTEM, U-CHANNEL
2. DISPOSAL OF SIGN SYSTEM, STEEL BEAM
3. DISPOSAL OF SIGN SYSTEM, OVERHEAD
4. DISPOSAL OF SIGN, A OR B (OVERHEAD)
5. DISPOSAL OF SIGN, A OR B (GROUND MOUNTED)
6. SIGN ERECTION, TYPE B (OVERHEAD)
7. SIGN ERECTION, TYPE A (GROUND MOUNTED)
8. SIGN ERECTION, TYPE B (GROUND MOUNTED)
9. SIGN ERECTION, OVERLAY (GROUND MOUNTED)
10. SIGN ERECTION, TYPE A (OVERHEAD)

MATCHLINE SEE SIGN-82

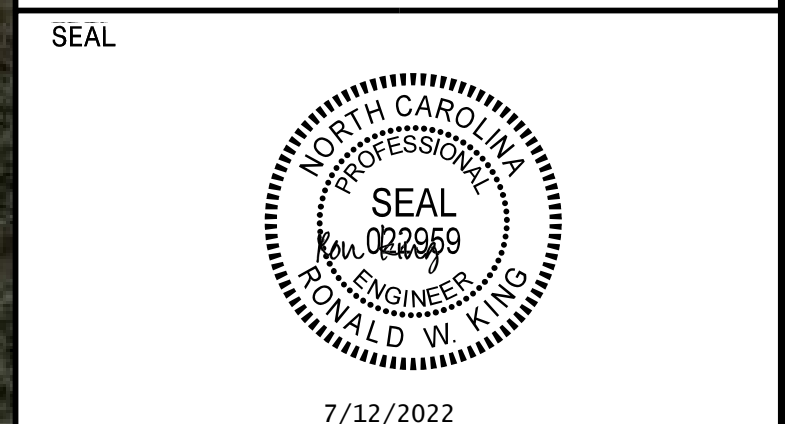

**DOCUMENT NOT CONSIDERED FINAL
UNLESS ALL SIGNATURES COMPLETED**

HDR HDR Engineering, Inc. of the Carolinas
555 Fayetteville St, Suite 900 Raleigh, N.C. 27601
N.C.B.E.L.S. License Number: F-0116


MATCHLINE SEE SIGN-81



MATCHLINE SEE SIGN-83

NOTES:

1. DISPOSAL OF SIGN SYSTEM, U-CHANNEL
2. DISPOSAL OF SIGN SYSTEM, STEEL BEAM
3. DISPOSAL OF SIGN SYSTEM, OVERHEAD
4. DISPOSAL OF SIGN, A OR B (OVERHEAD)
5. DISPOSAL OF SIGN, A OR B (GROUND MOUNTED)
6. SIGN ERECTION, TYPE B (OVERHEAD)
7. SIGN ERECTION, TYPE A (GROUND MOUNTED)
8. SIGN ERECTION, TYPE B (GROUND MOUNTED)
9. SIGN ERECTION, OVERLAY (GROUND MOUNTED)
10. SIGN ERECTION, TYPE A (OVERHEAD)

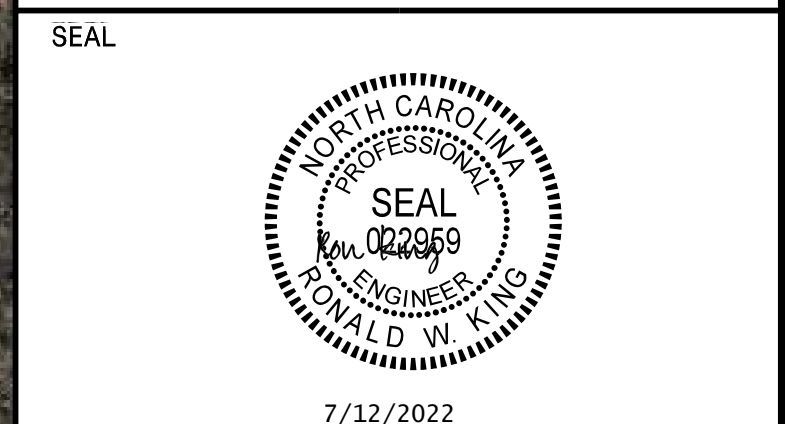

**DOCUMENT NOT CONSIDERED FINAL
UNLESS ALL SIGNATURES COMPLETED**

HDR HDR Engineering, Inc. of the Carolinas
555 Fayetteville St, Suite 900 Raleigh, N.C. 27601
N.C.B.E.L.S. License Number: F-0116

MATCHLINE SEE SIGN -82



MATCHLINE SEE SIGN -84

NOTES:

1. DISPOSAL OF SIGN SYSTEM, U-CHANNEL
2. DISPOSAL OF SIGN SYSTEM, STEEL BEAM
3. DISPOSAL OF SIGN SYSTEM, OVERHEAD
4. DISPOSAL OF SIGN, A OR B (OVERHEAD)
5. DISPOSAL OF SIGN, A OR B (GROUND MOUNTED)
6. SIGN ERECTION, TYPE B (OVERHEAD)
7. SIGN ERECTION, TYPE A (GROUND MOUNTED)
8. SIGN ERECTION, TYPE B (GROUND MOUNTED)
9. SIGN ERECTION, OVERLAY (GROUND MOUNTED)
10. SIGN ERECTION, TYPE A (OVERHEAD)

SEAL

7/12/2022

**DOCUMENT NOT CONSIDERED FINAL
UNLESS ALL SIGNATURES COMPLETED**

HDR HDR Engineering, Inc. of the Carolinas
555 Fayetteville St, Suite 900 Raleigh, N.C. 27601
N.C.B.E.L.S. License Number: F-01116

MATCHLINE SEE SIGN-83





BREAKLINE SEE SIGN-85

NOTES:

1. DISPOSAL OF SIGN SYSTEM, U-CHANNEL
2. DISPOSAL OF SIGN SYSTEM, STEEL BEAM
3. DISPOSAL OF SIGN SYSTEM, OVERHEAD
4. DISPOSAL OF SIGN, A OR B (OVERHEAD)
5. DISPOSAL OF SIGN, A OR B (GROUND MOUNTED)
6. SIGN ERECTION, TYPE B (OVERHEAD)
7. SIGN ERECTION, TYPE A (GROUND MOUNTED)
8. SIGN ERECTION, TYPE B (GROUND MOUNTED)
9. SIGN ERECTION, OVERLAY (GROUND MOUNTED)
10. SIGN ERECTION, TYPE A (OVERHEAD)

SEE NOTE 1.

X=1584838.5840
Y=929920.0030

PROJECT REFERENCE NO. U-2579AA	SHEET NO. SIGN-85
SEAL	
	
7/12/2022	
DOCUMENT NOT CONSIDERED FINAL UNLESS ALL SIGNATURES COMPLETED	
 HDR Engineering, Inc. of the Carolinas 555 Fayetteville St, Suite 900 Raleigh, N.C. 27601 N.C.B.E.L.S. License Number: F-0116	





BREAKLINE SEE SIGN-84

BREAKLINE SEE SIGN-86

NOTES:

1. DISPOSAL OF SIGN SYSTEM, U-CHANNEL
2. DISPOSAL OF SIGN SYSTEM, STEEL BEAM
3. DISPOSAL OF SIGN SYSTEM, OVERHEAD
4. DISPOSAL OF SIGN, A OR B (OVERHEAD)
5. DISPOSAL OF SIGN, A OR B (GROUND MOUNTED)
6. SIGN ERECTION, TYPE B (OVERHEAD)
7. SIGN ERECTION, TYPE A (GROUND MOUNTED)
8. SIGN ERECTION, TYPE B (GROUND MOUNTED)
9. SIGN ERECTION, OVERLAY (GROUND MOUNTED)
10. SIGN ERECTION, TYPE A (OVERHEAD)

SEE NOTE 1.

 SEE NOTE 1.



 X=1588176.3130
 Y=925888.4230



 X=1588176.3130
 Y=925888.4230

SEAL

7/12/2022

**DOCUMENT NOT CONSIDERED FINAL
UNLESS ALL SIGNATURES COMPLETED**

HDR HDR Engineering, Inc. of the Carolinas
555 Fayetteville St, Suite 900 Raleigh, N.C. 27601
N.C.B.E.L.S. License Number: F-0116

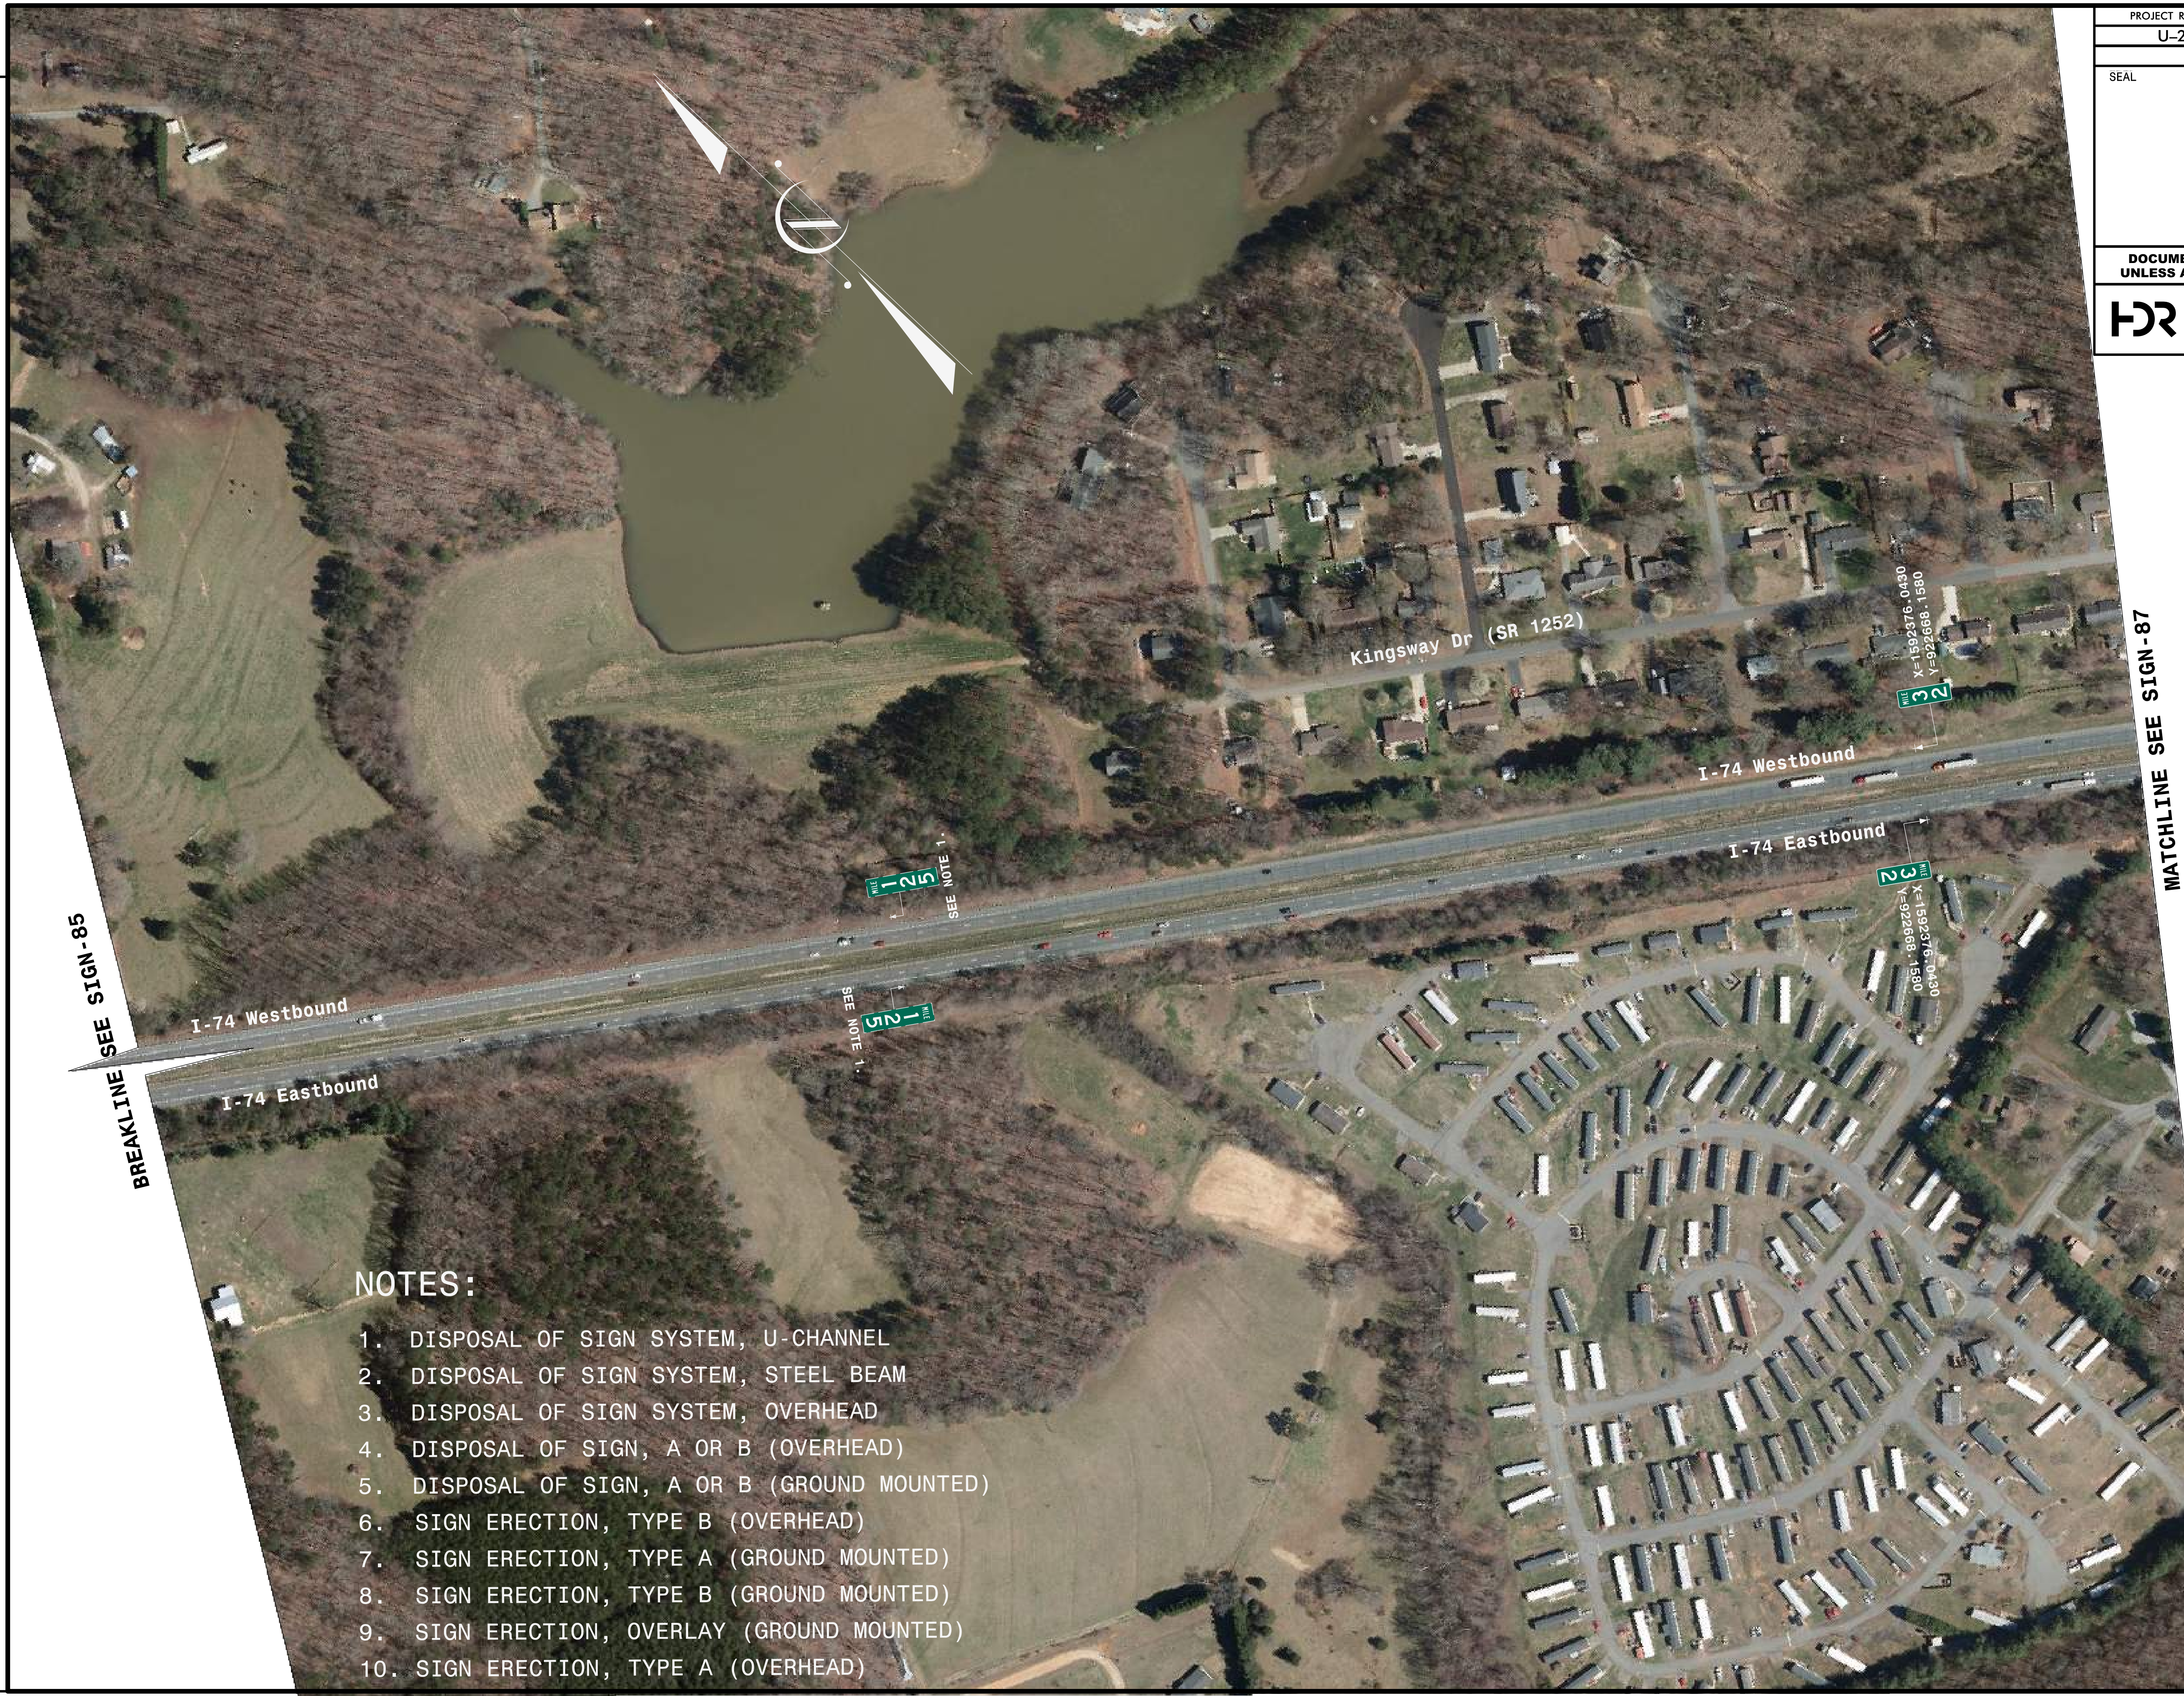

BREAKLINE SEE SIGN-85

MATCHLINE SEE SIGN-87

NOTES:

1. DISPOSAL OF SIGN SYSTEM, U-CHANNEL
2. DISPOSAL OF SIGN SYSTEM, STEEL BEAM
3. DISPOSAL OF SIGN SYSTEM, OVERHEAD
4. DISPOSAL OF SIGN, A OR B (OVERHEAD)
5. DISPOSAL OF SIGN, A OR B (GROUND MOUNTED)
6. SIGN ERECTION, TYPE B (OVERHEAD)
7. SIGN ERECTION, TYPE A (GROUND MOUNTED)
8. SIGN ERECTION, TYPE B (GROUND MOUNTED)
9. SIGN ERECTION, OVERLAY (GROUND MOUNTED)
10. SIGN ERECTION, TYPE A (OVERHEAD)

SEE NOTE 1.

SEE NOTE 1.

X=1592976.0430
Y=922668.1580

X=1592976.0430
Y=922668.1580

SEAL

7/12/2022

**DOCUMENT NOT CONSIDERED FINAL
UNLESS ALL SIGNATURES COMPLETED**

HDR HDR Engineering, Inc. of the Carolinas
555 Fayetteville St, Suite 900 Raleigh, N.C. 27601
N.C.B.E.L.S. License Number: F-0116





MATCHLINE SEE SIGN-86

MATCHLINE SEE SIGN-88

NOTES:

1. DISPOSAL OF SIGN SYSTEM, U-CHANNEL
2. DISPOSAL OF SIGN SYSTEM, STEEL BEAM
3. DISPOSAL OF SIGN SYSTEM, OVERHEAD
4. DISPOSAL OF SIGN, A OR B (OVERHEAD)
5. DISPOSAL OF SIGN, A OR B (GROUND MOUNTED)
6. SIGN ERECTION, TYPE B (OVERHEAD)
7. SIGN ERECTION, TYPE A (GROUND MOUNTED)
8. SIGN ERECTION, TYPE B (GROUND MOUNTED)
9. SIGN ERECTION, OVERLAY (GROUND MOUNTED)
10. SIGN ERECTION, TYPE A (OVERHEAD)

PROJECT REFERENCE NO. U-2579AA	SHEET NO. SIGN-88
SEAL	
	
7/12/2022	
DOCUMENT NOT CONSIDERED FINAL UNLESS ALL SIGNATURES COMPLETED	
 HDR Engineering, Inc. of the Carolinas 555 Fayetteville St, Suite 900 Raleigh, N.C. 27601 N.C.B.E.L.S. License Number: F-0116	

MATCHLINE SEE SIGN - 87



MATCHLINE SEE SIGN - 89

NOTES:

1. DISPOSAL OF SIGN SYSTEM, U-CHANNEL
2. DISPOSAL OF SIGN SYSTEM, STEEL BEAM
3. DISPOSAL OF SIGN SYSTEM, OVERHEAD
4. DISPOSAL OF SIGN, A OR B (OVERHEAD)
5. DISPOSAL OF SIGN, A OR B (GROUND MOUNTED)
6. SIGN ERECTION, TYPE B (OVERHEAD)
7. SIGN ERECTION, TYPE A (GROUND MOUNTED)
8. SIGN ERECTION, TYPE B (GROUND MOUNTED)
9. SIGN ERECTION, OVERLAY (GROUND MOUNTED)
10. SIGN ERECTION, TYPE A (OVERHEAD)

