



**This electronic collection of documents is provided
for the convenience of the user
and is Not a Certified Document –**

**The documents contained herein were originally issued
and sealed by the individuals whose names and license
numbers appear on each page, on the dates appearing
with their signature on that page.**

**This file or an individual page
shall not be considered a certified document.**

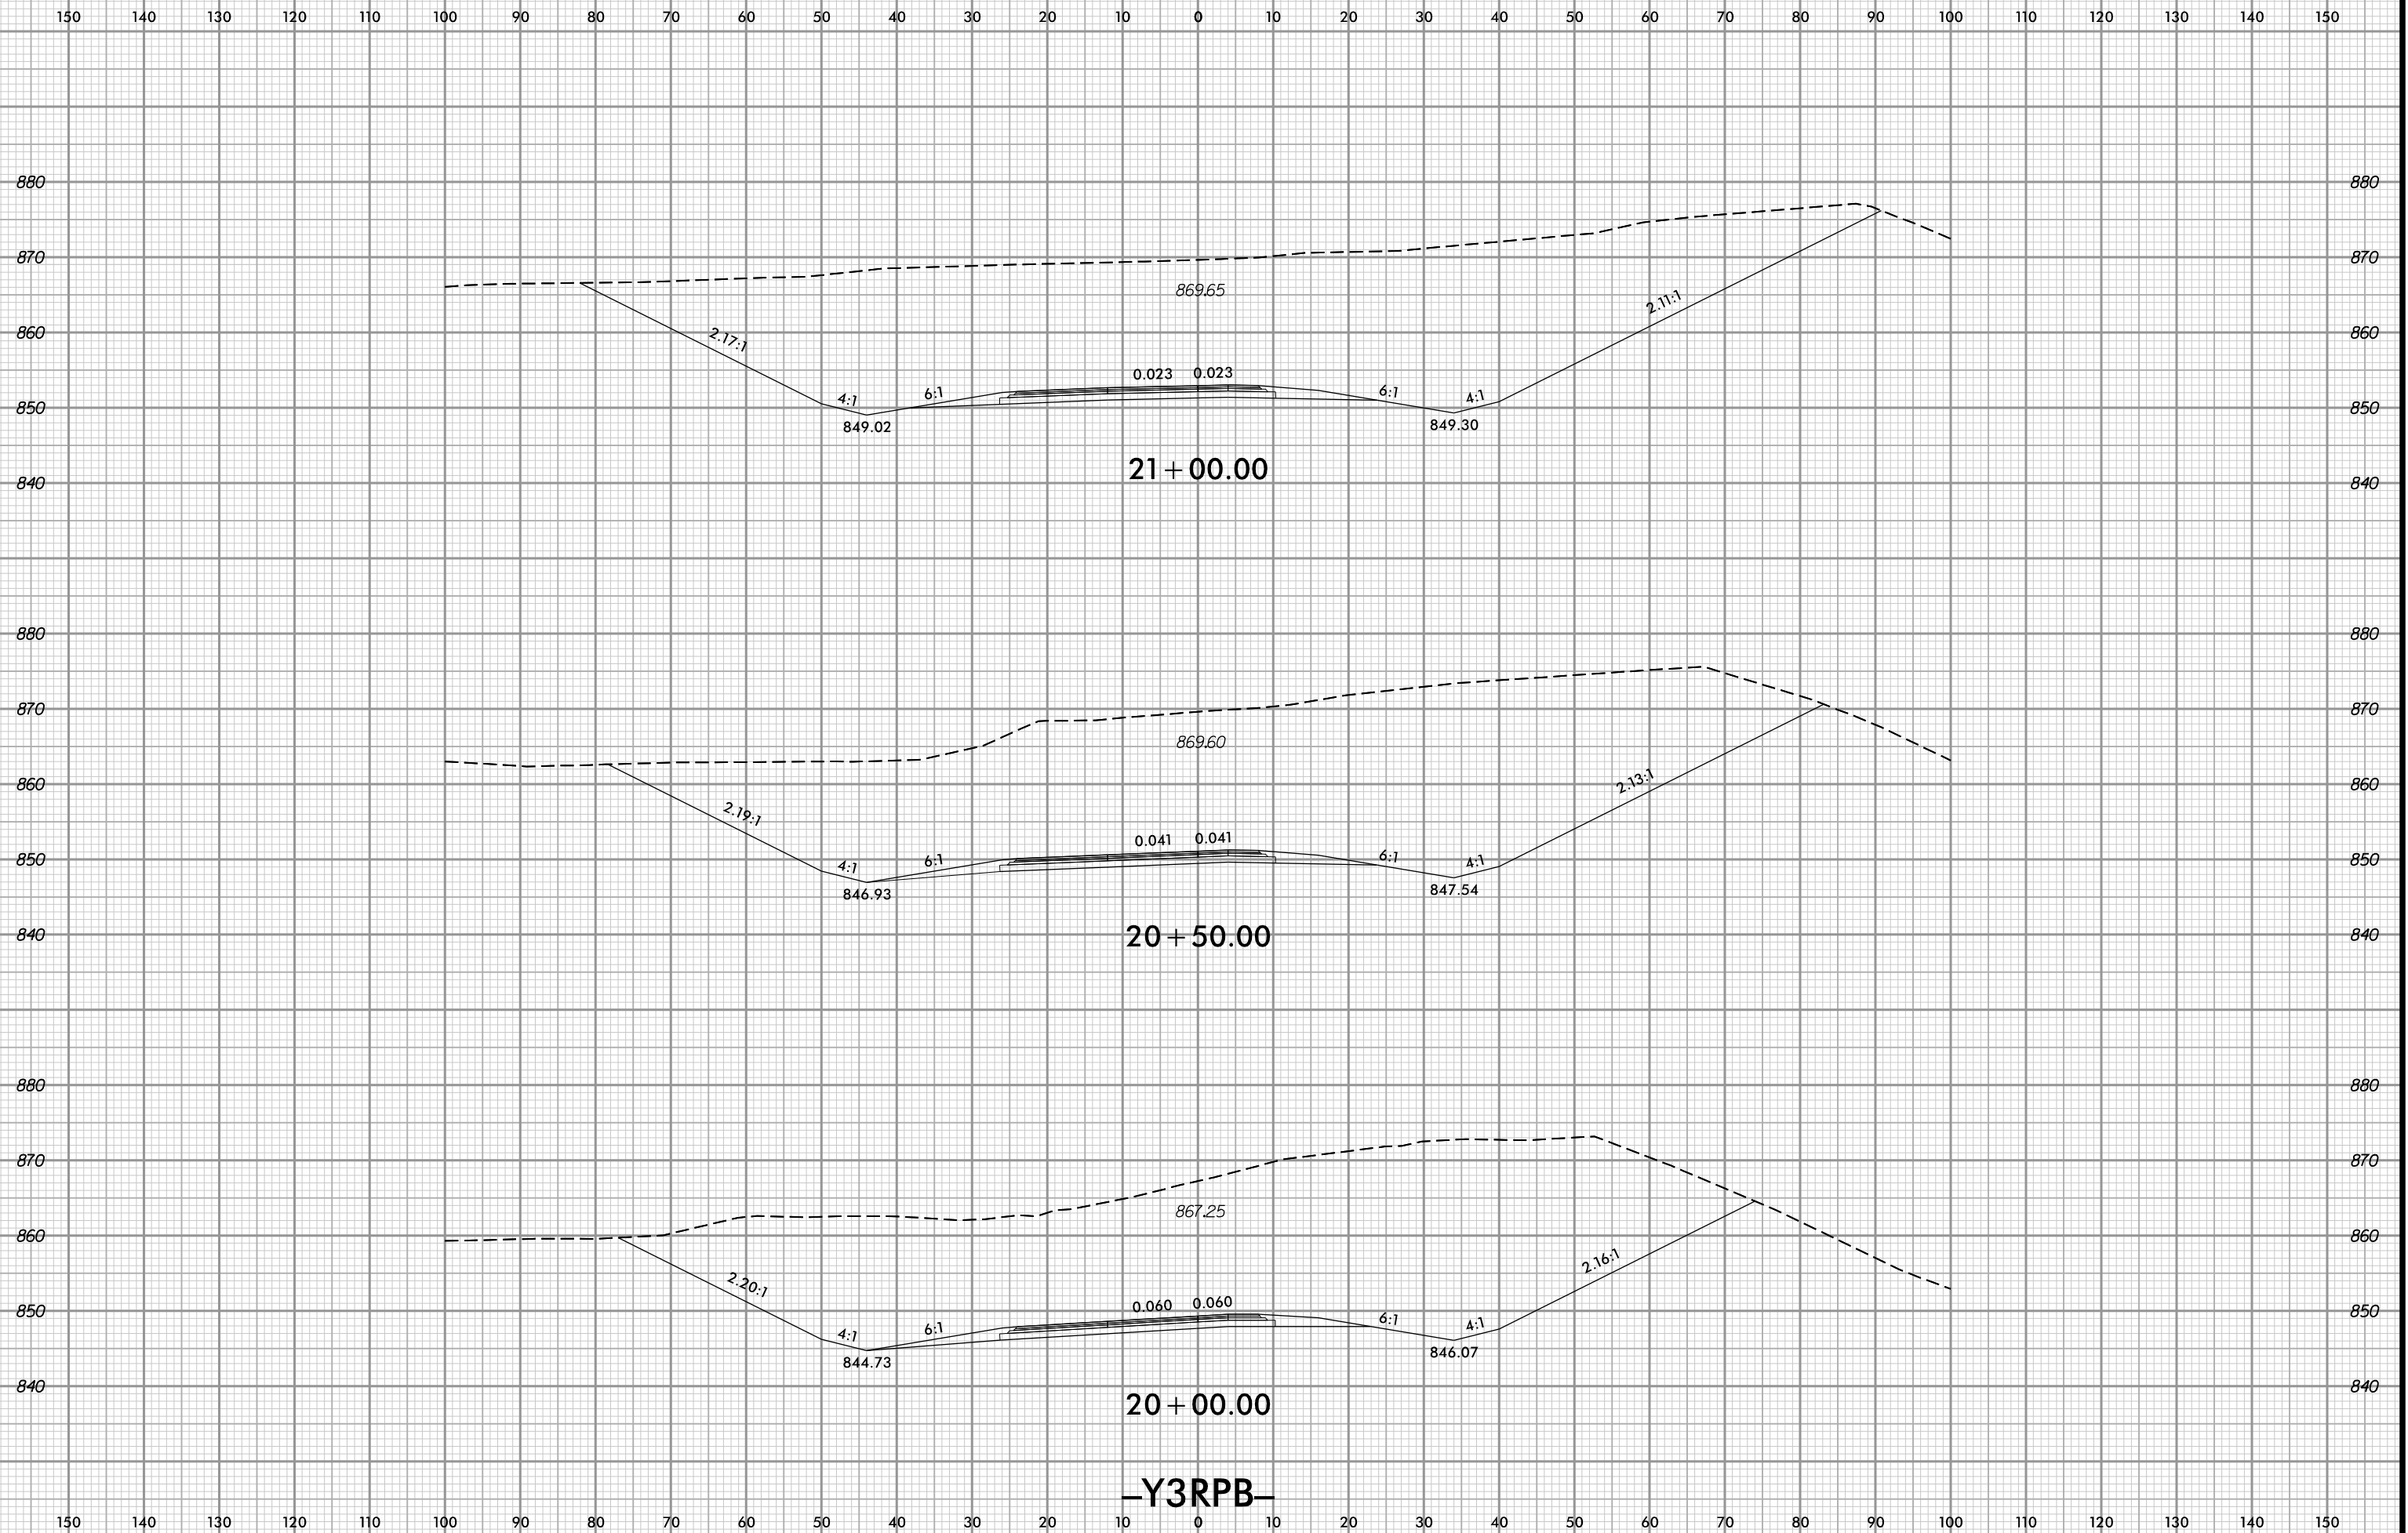


6/20/2022 2:31:59 PM
\\s2579aa\rd\XPL\Y3RPB.dgn
User: iddaves

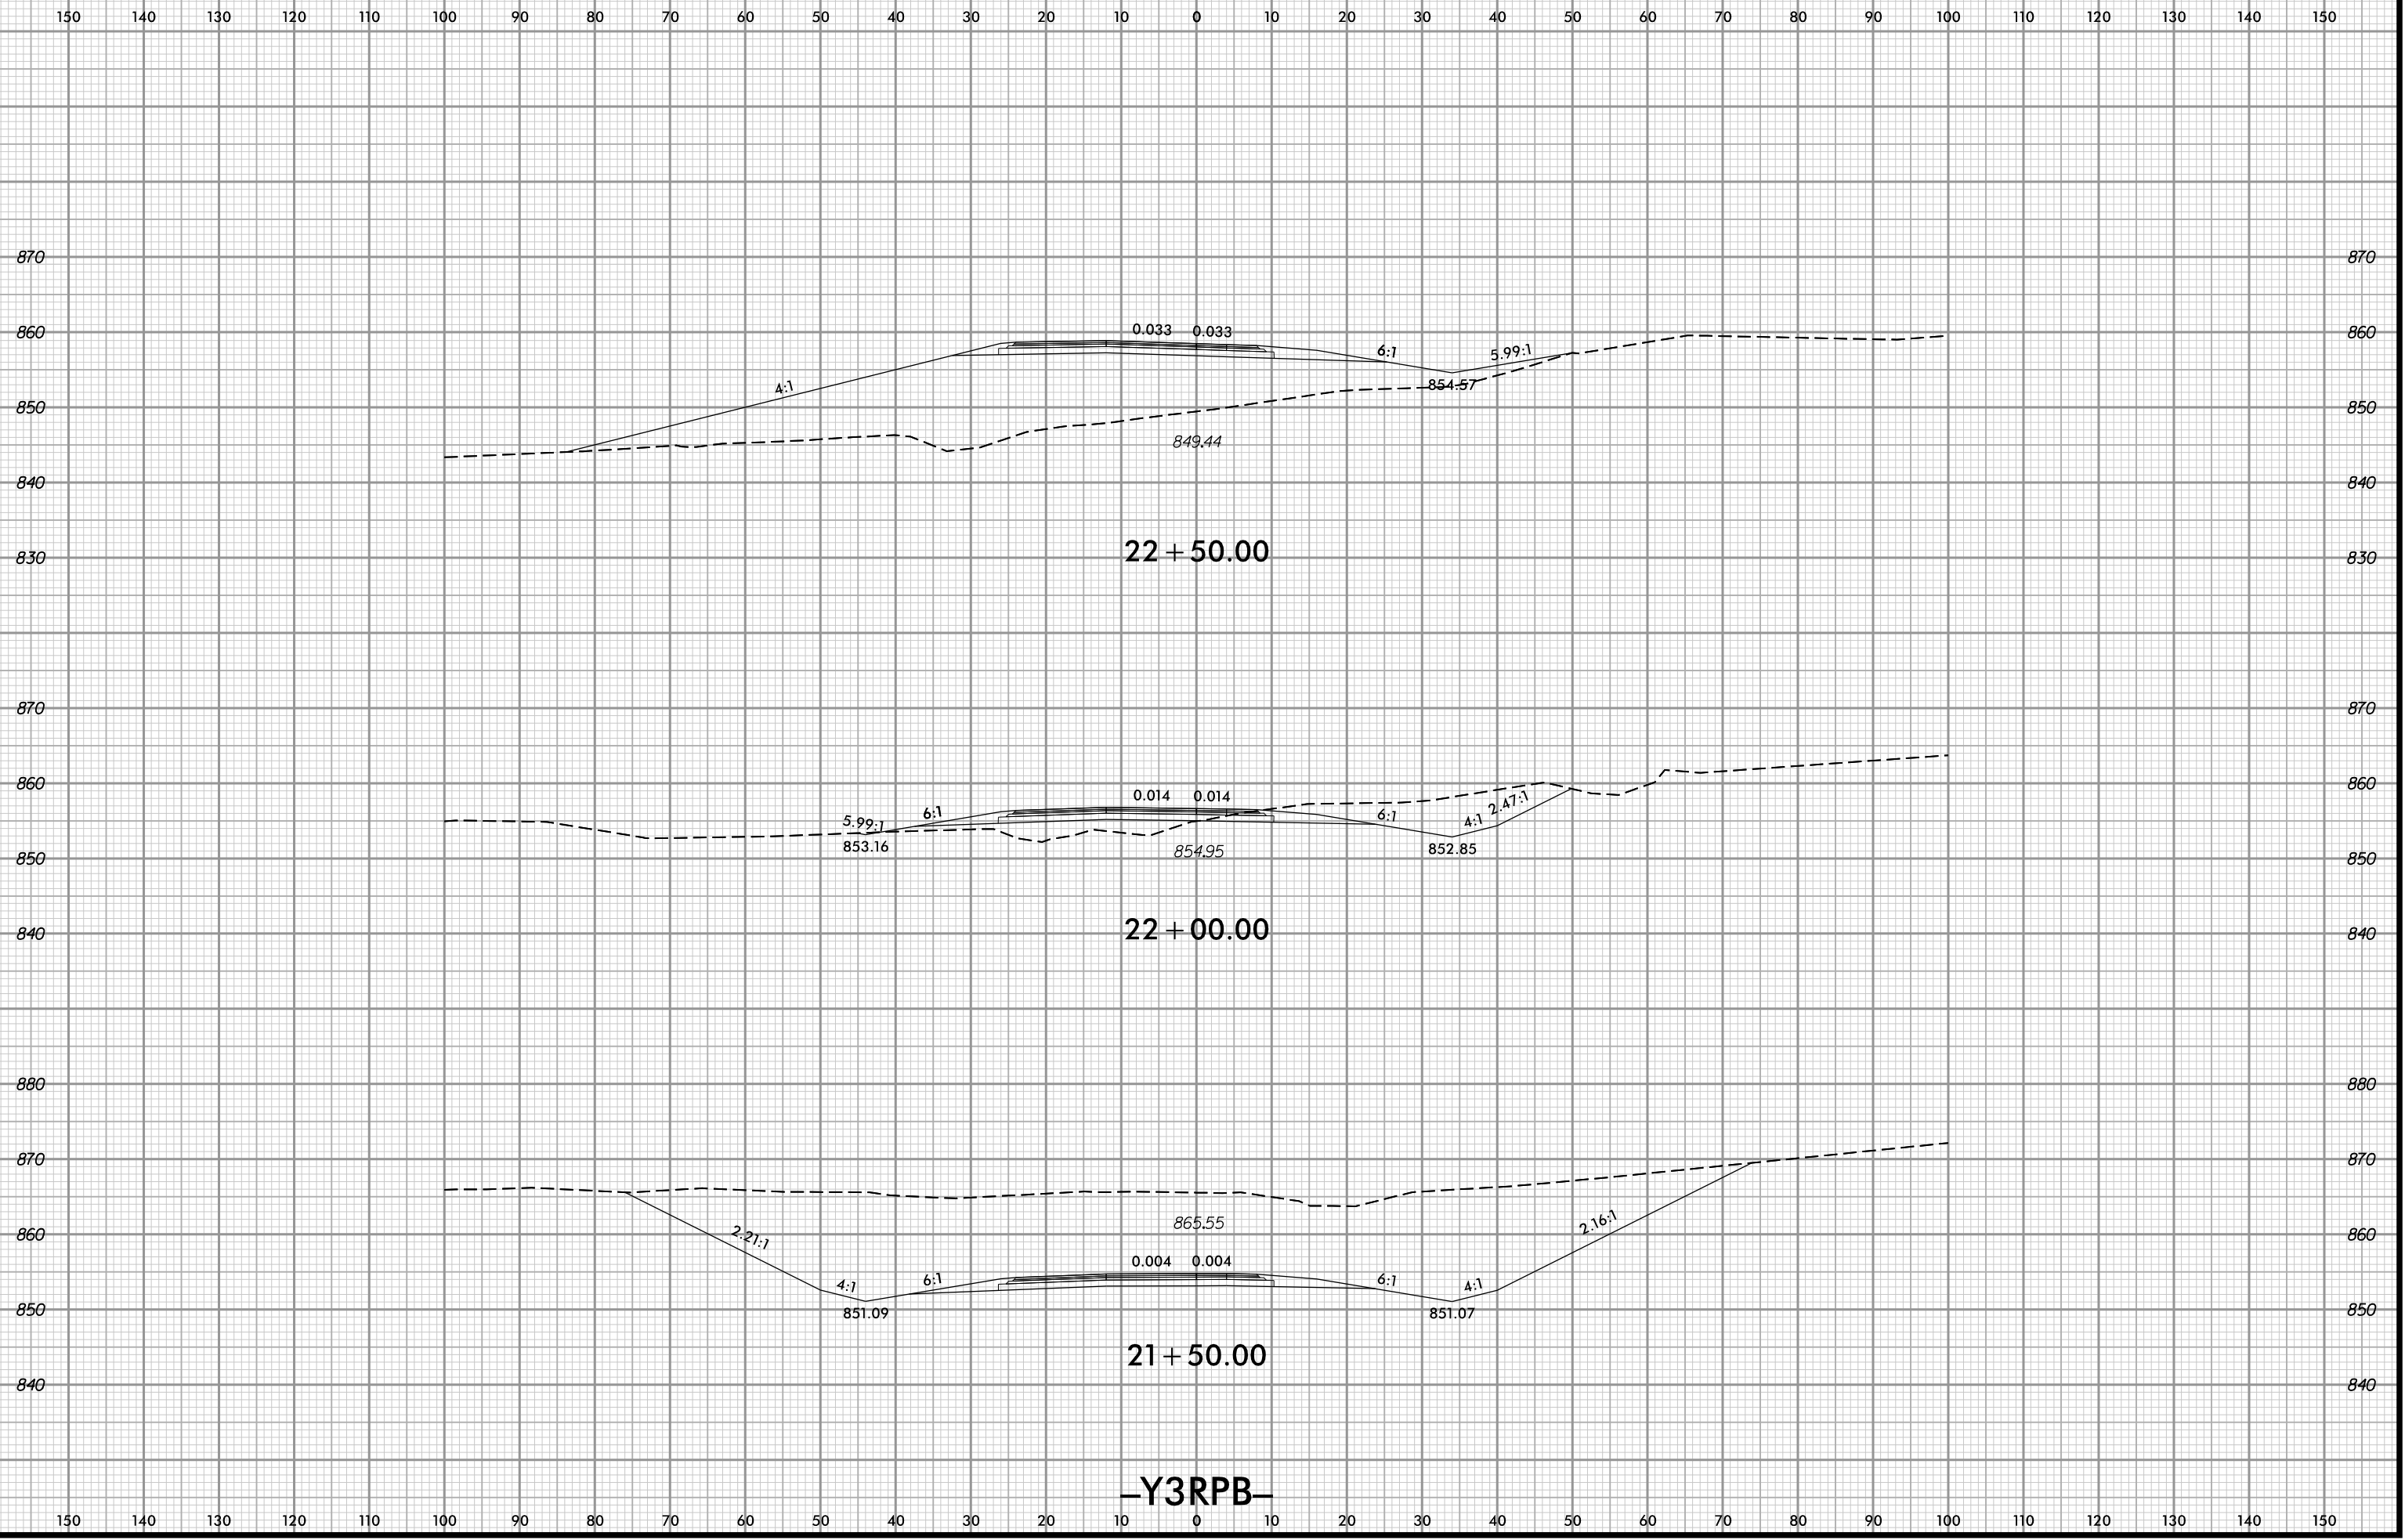

6/20/2022 2:31:59 PM
User: iddaves

-Y3RPB-

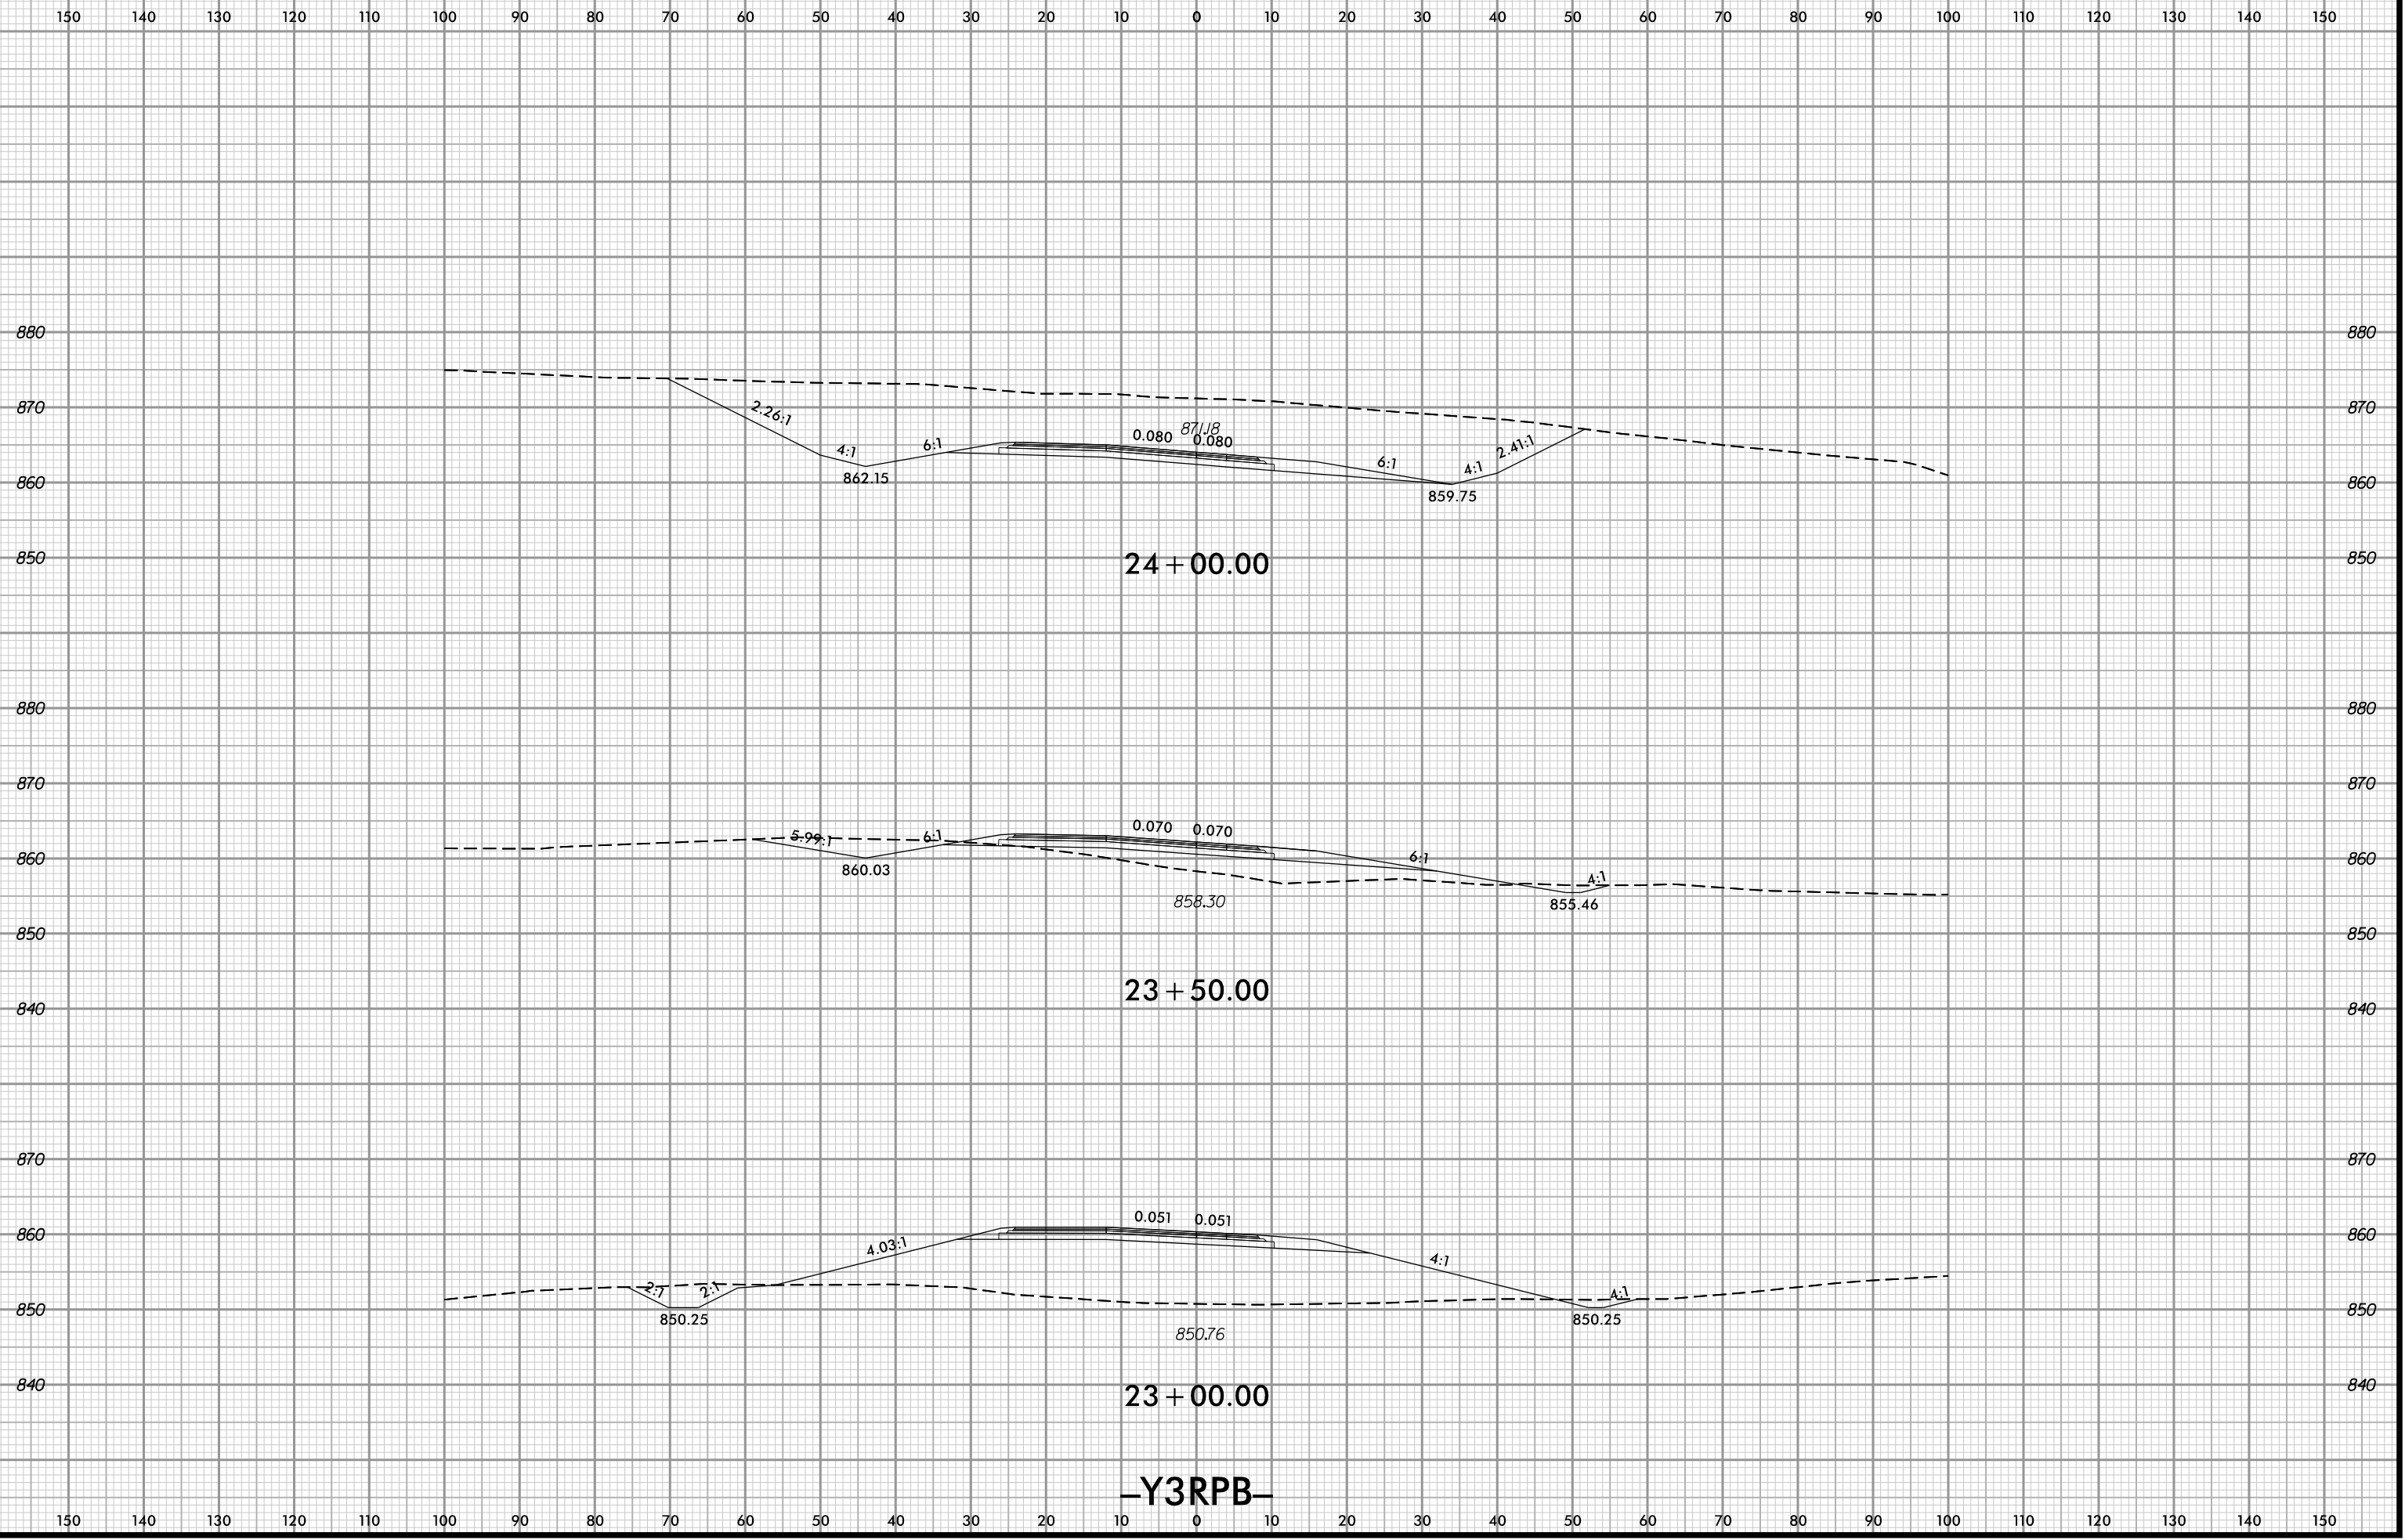


6/20/2022 2:31:59 PM
\\s2579aa\rd\XPL\Y3RPB.dgn
User:ldaves

24 + 00.00


23 + 50.00

23 + 00.00

-Y3RPB-

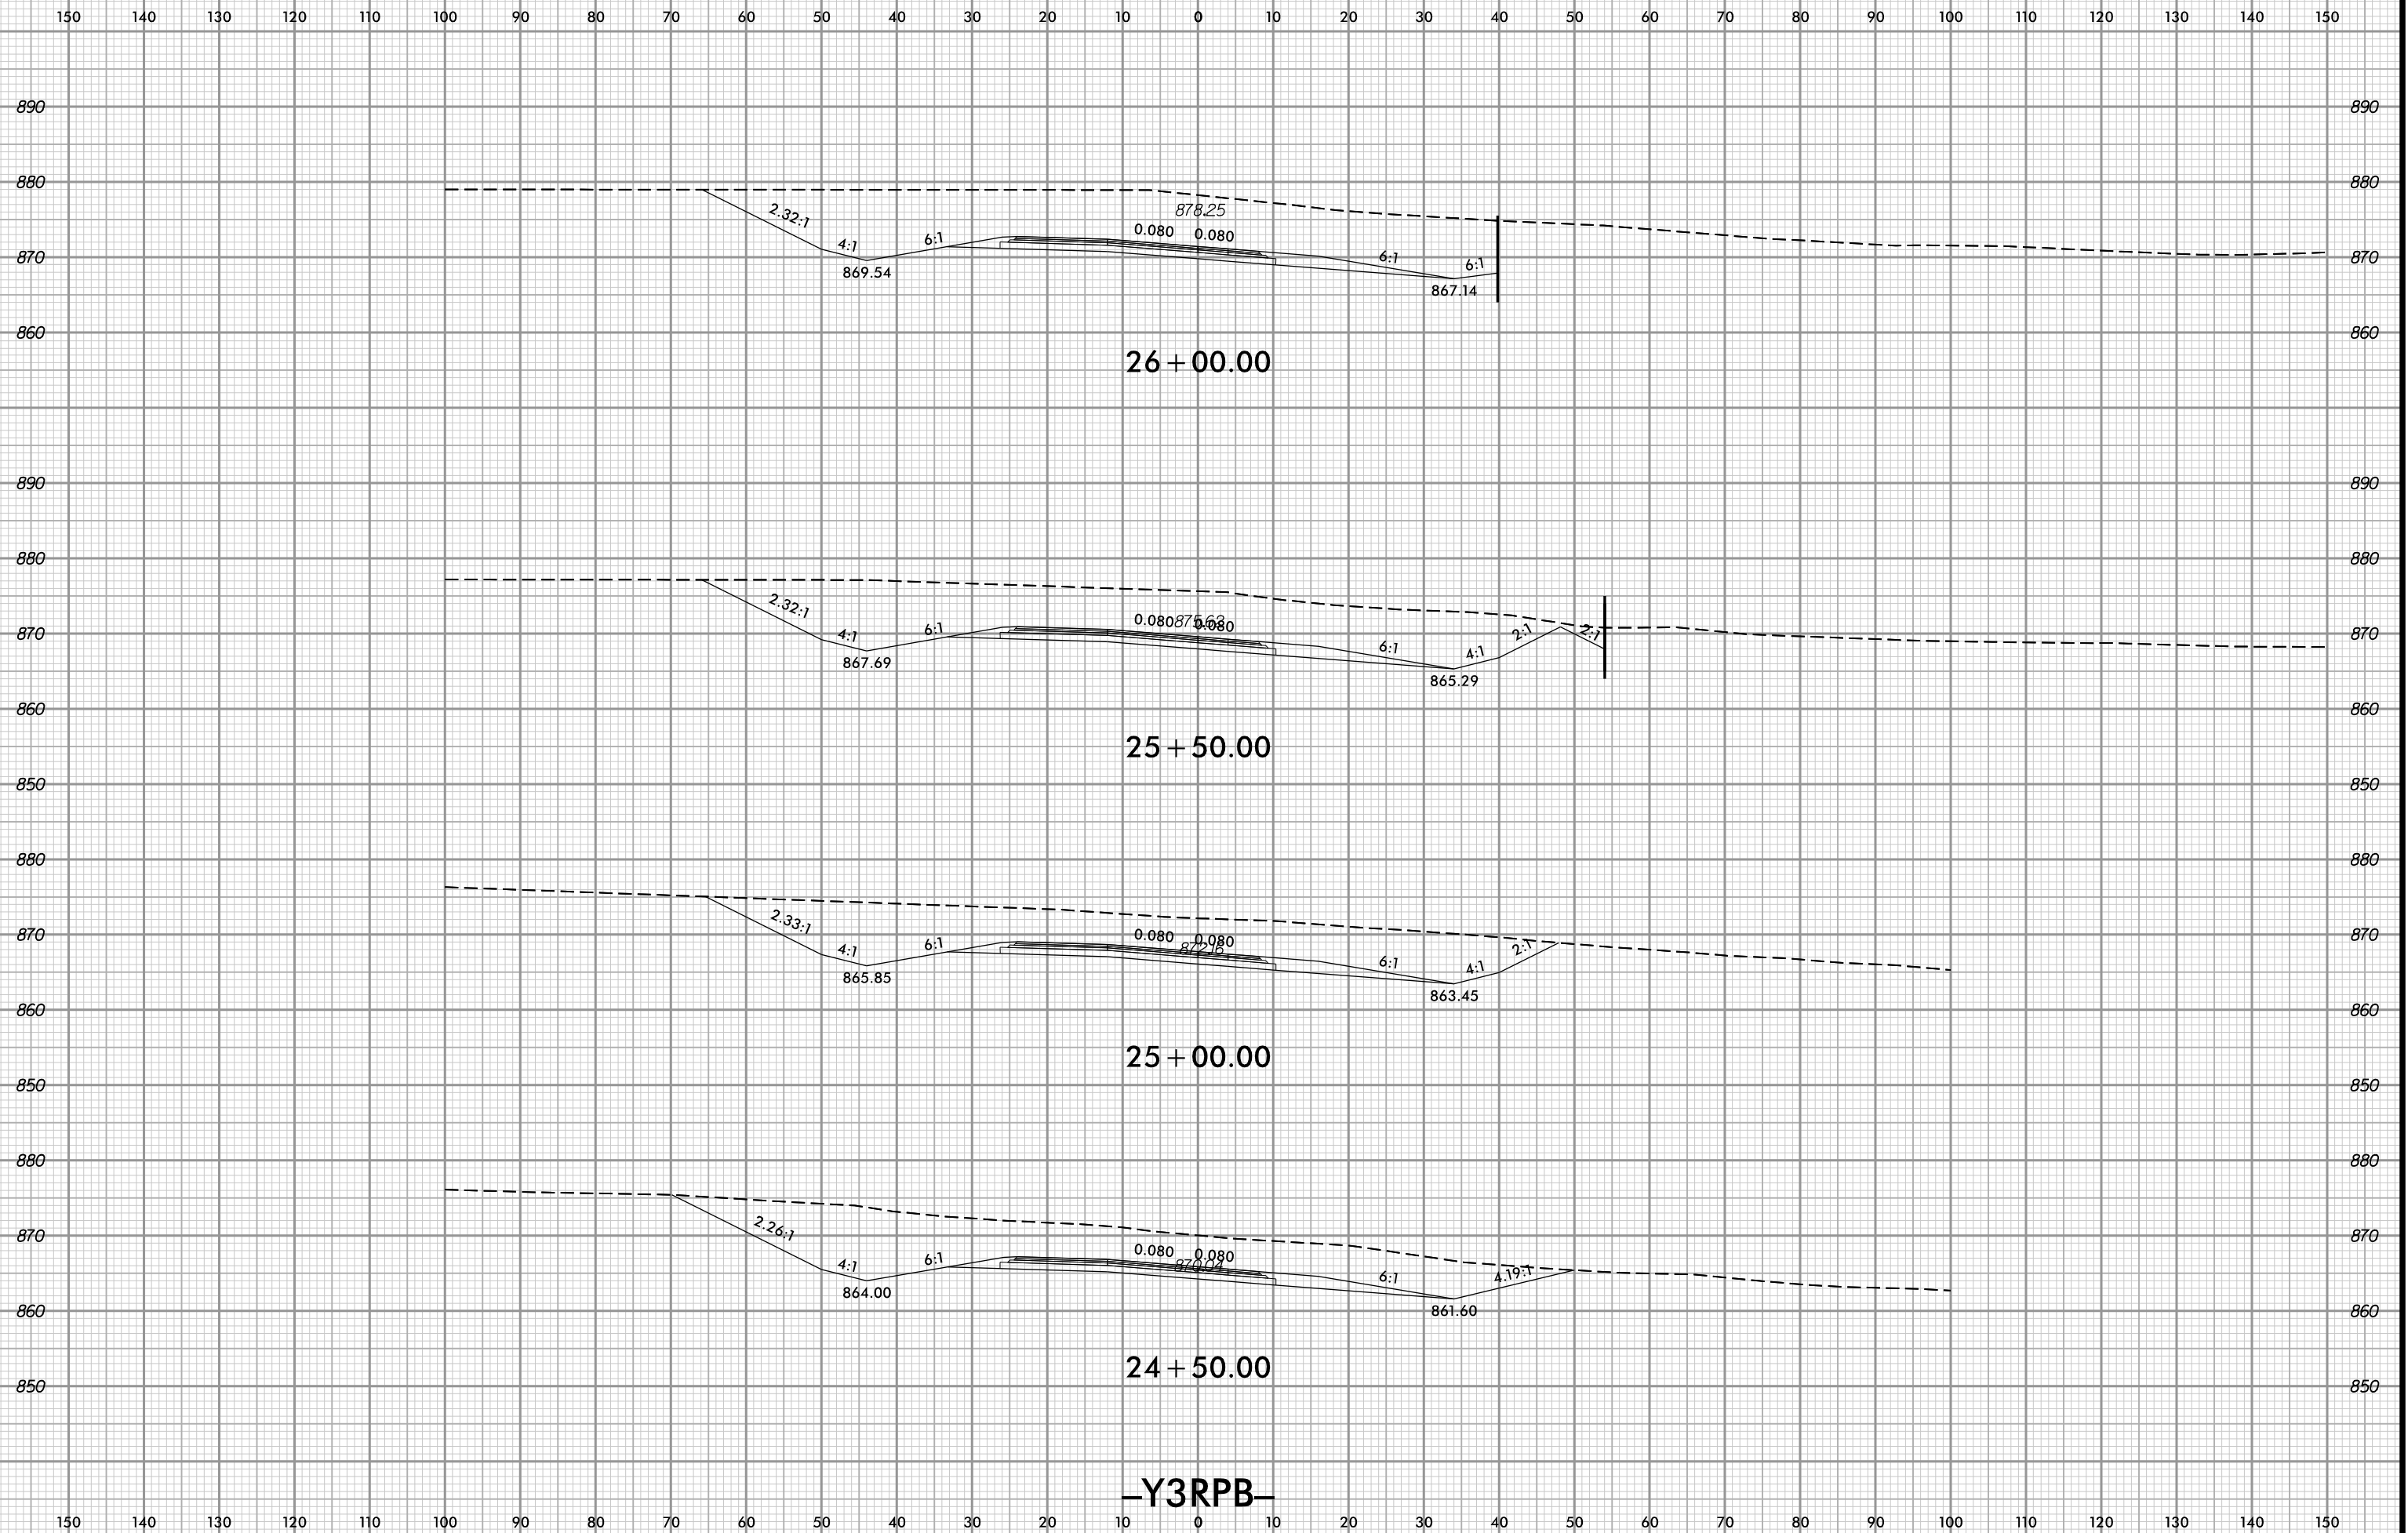


6/20/2022 2:31:59 PM
User: iddaves

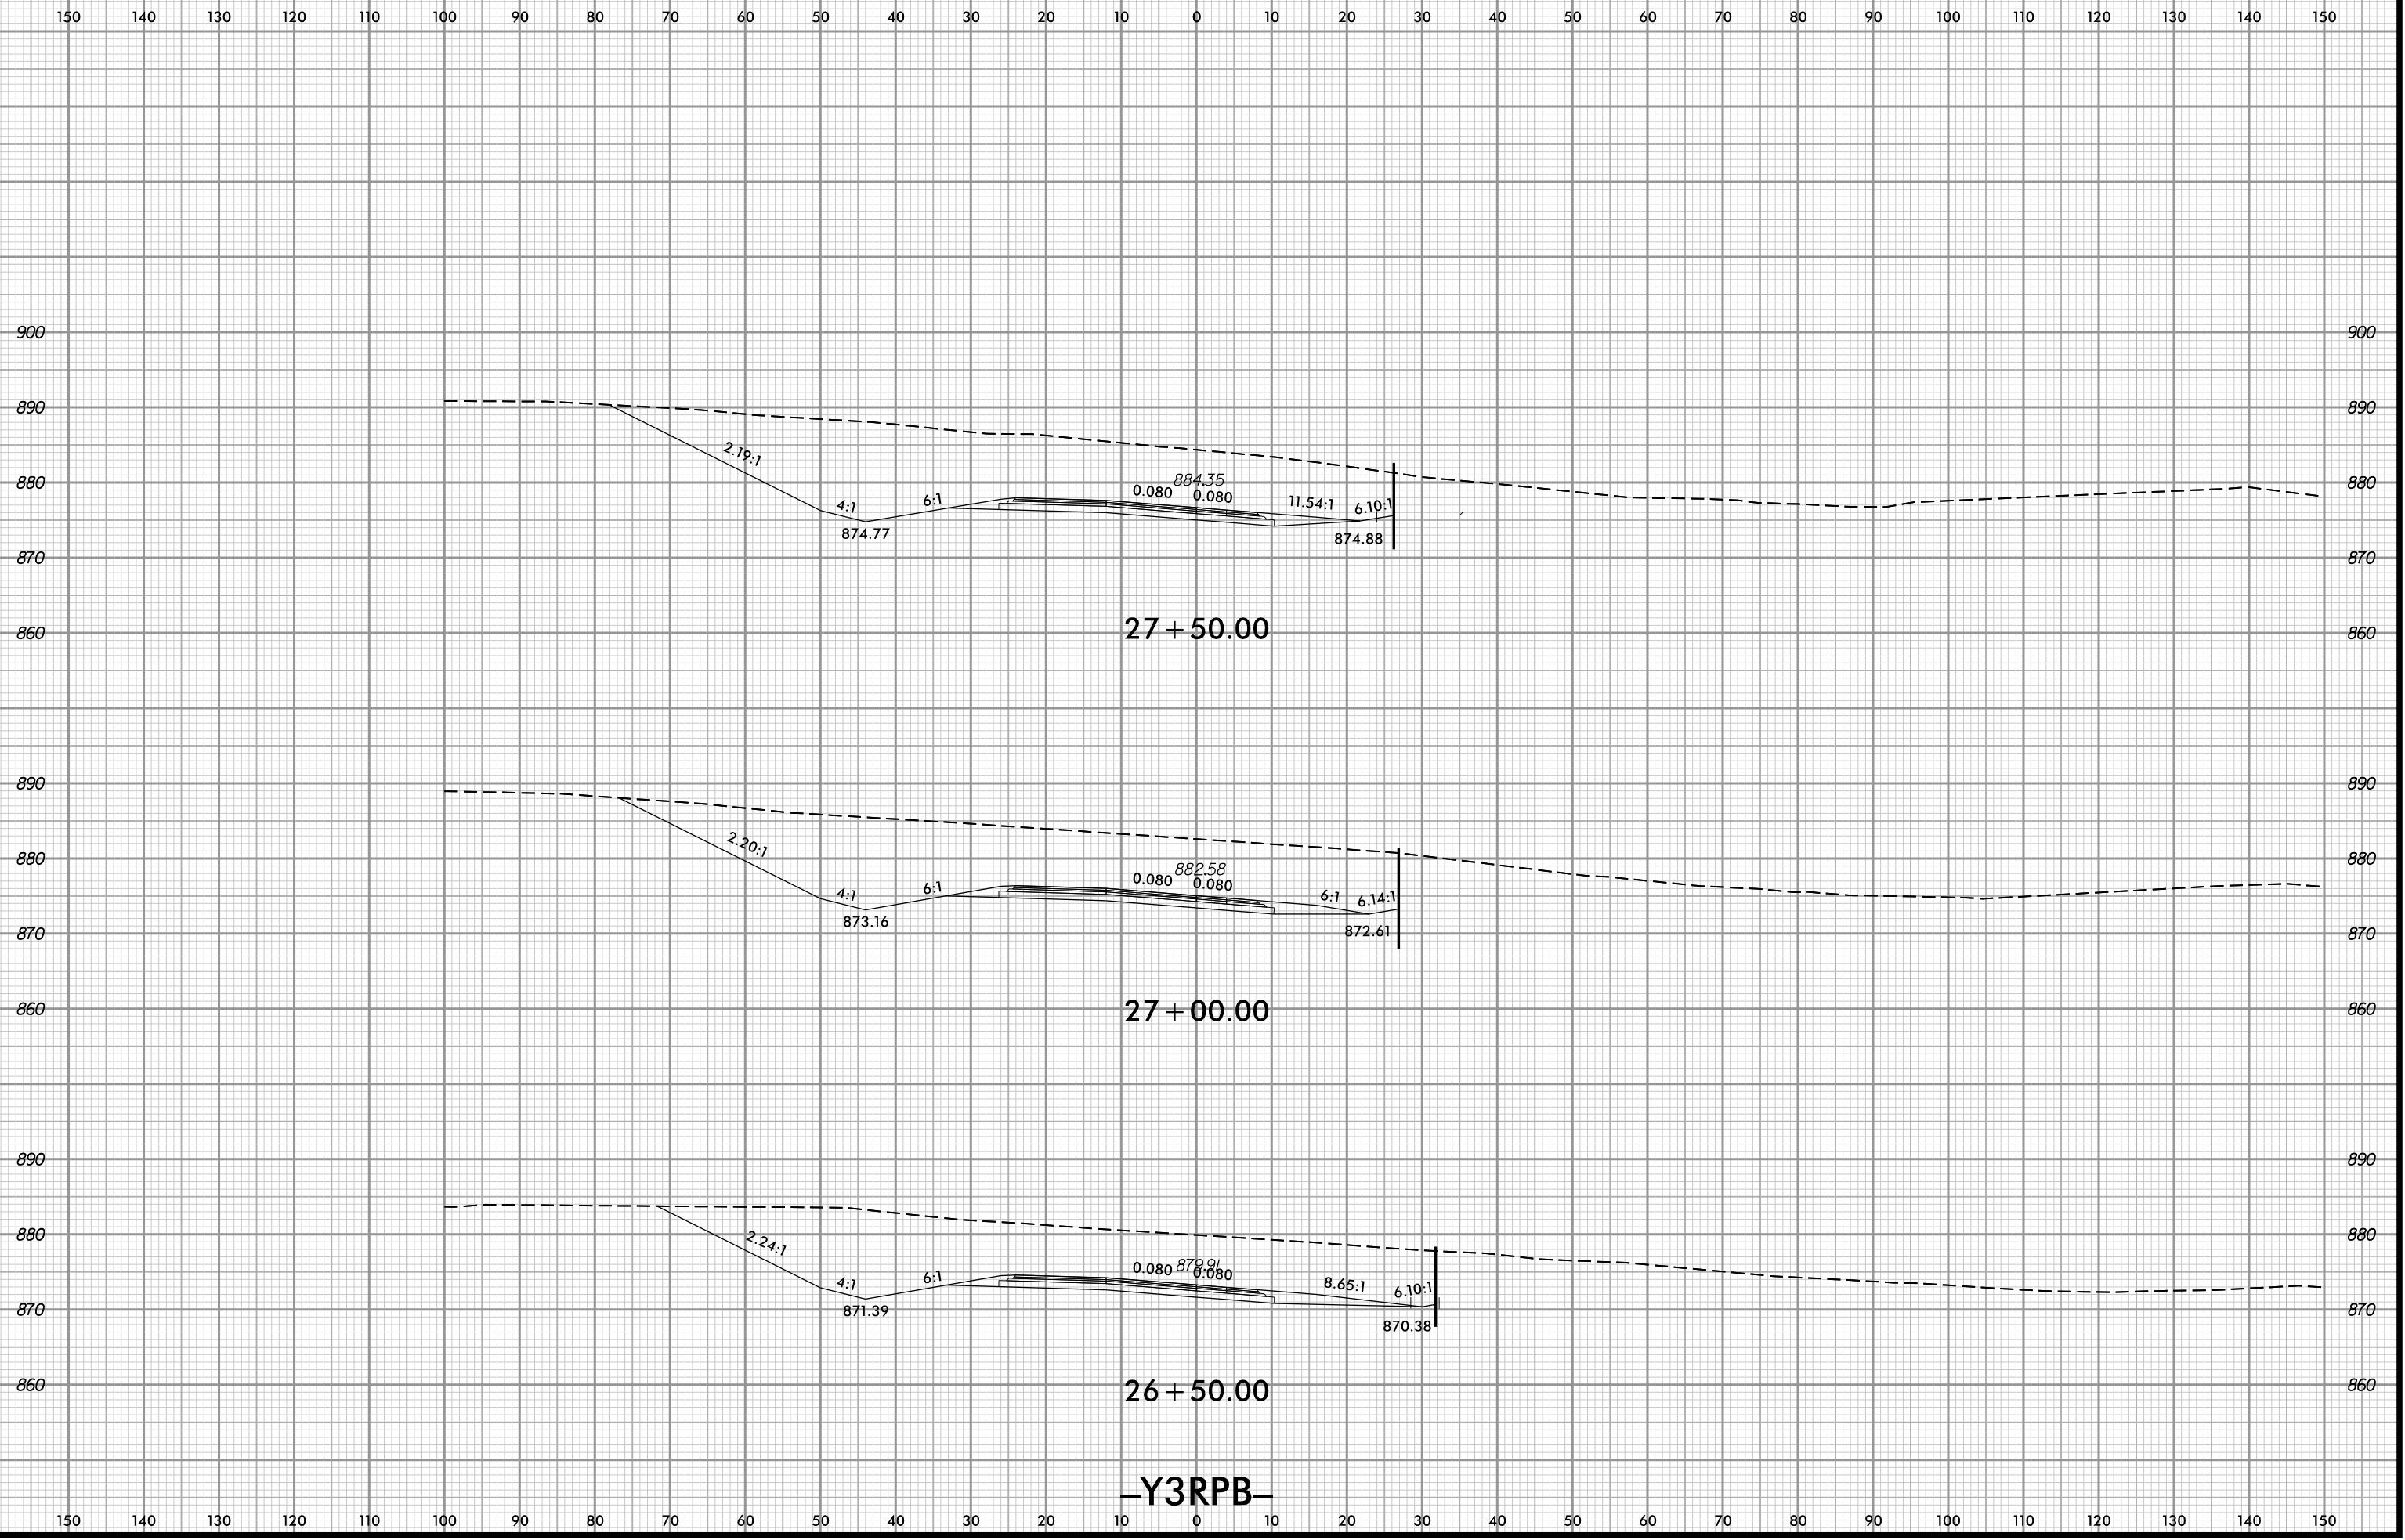


6/20/2022 2:31:59 PM
User: iddaves


-Y3RPB-

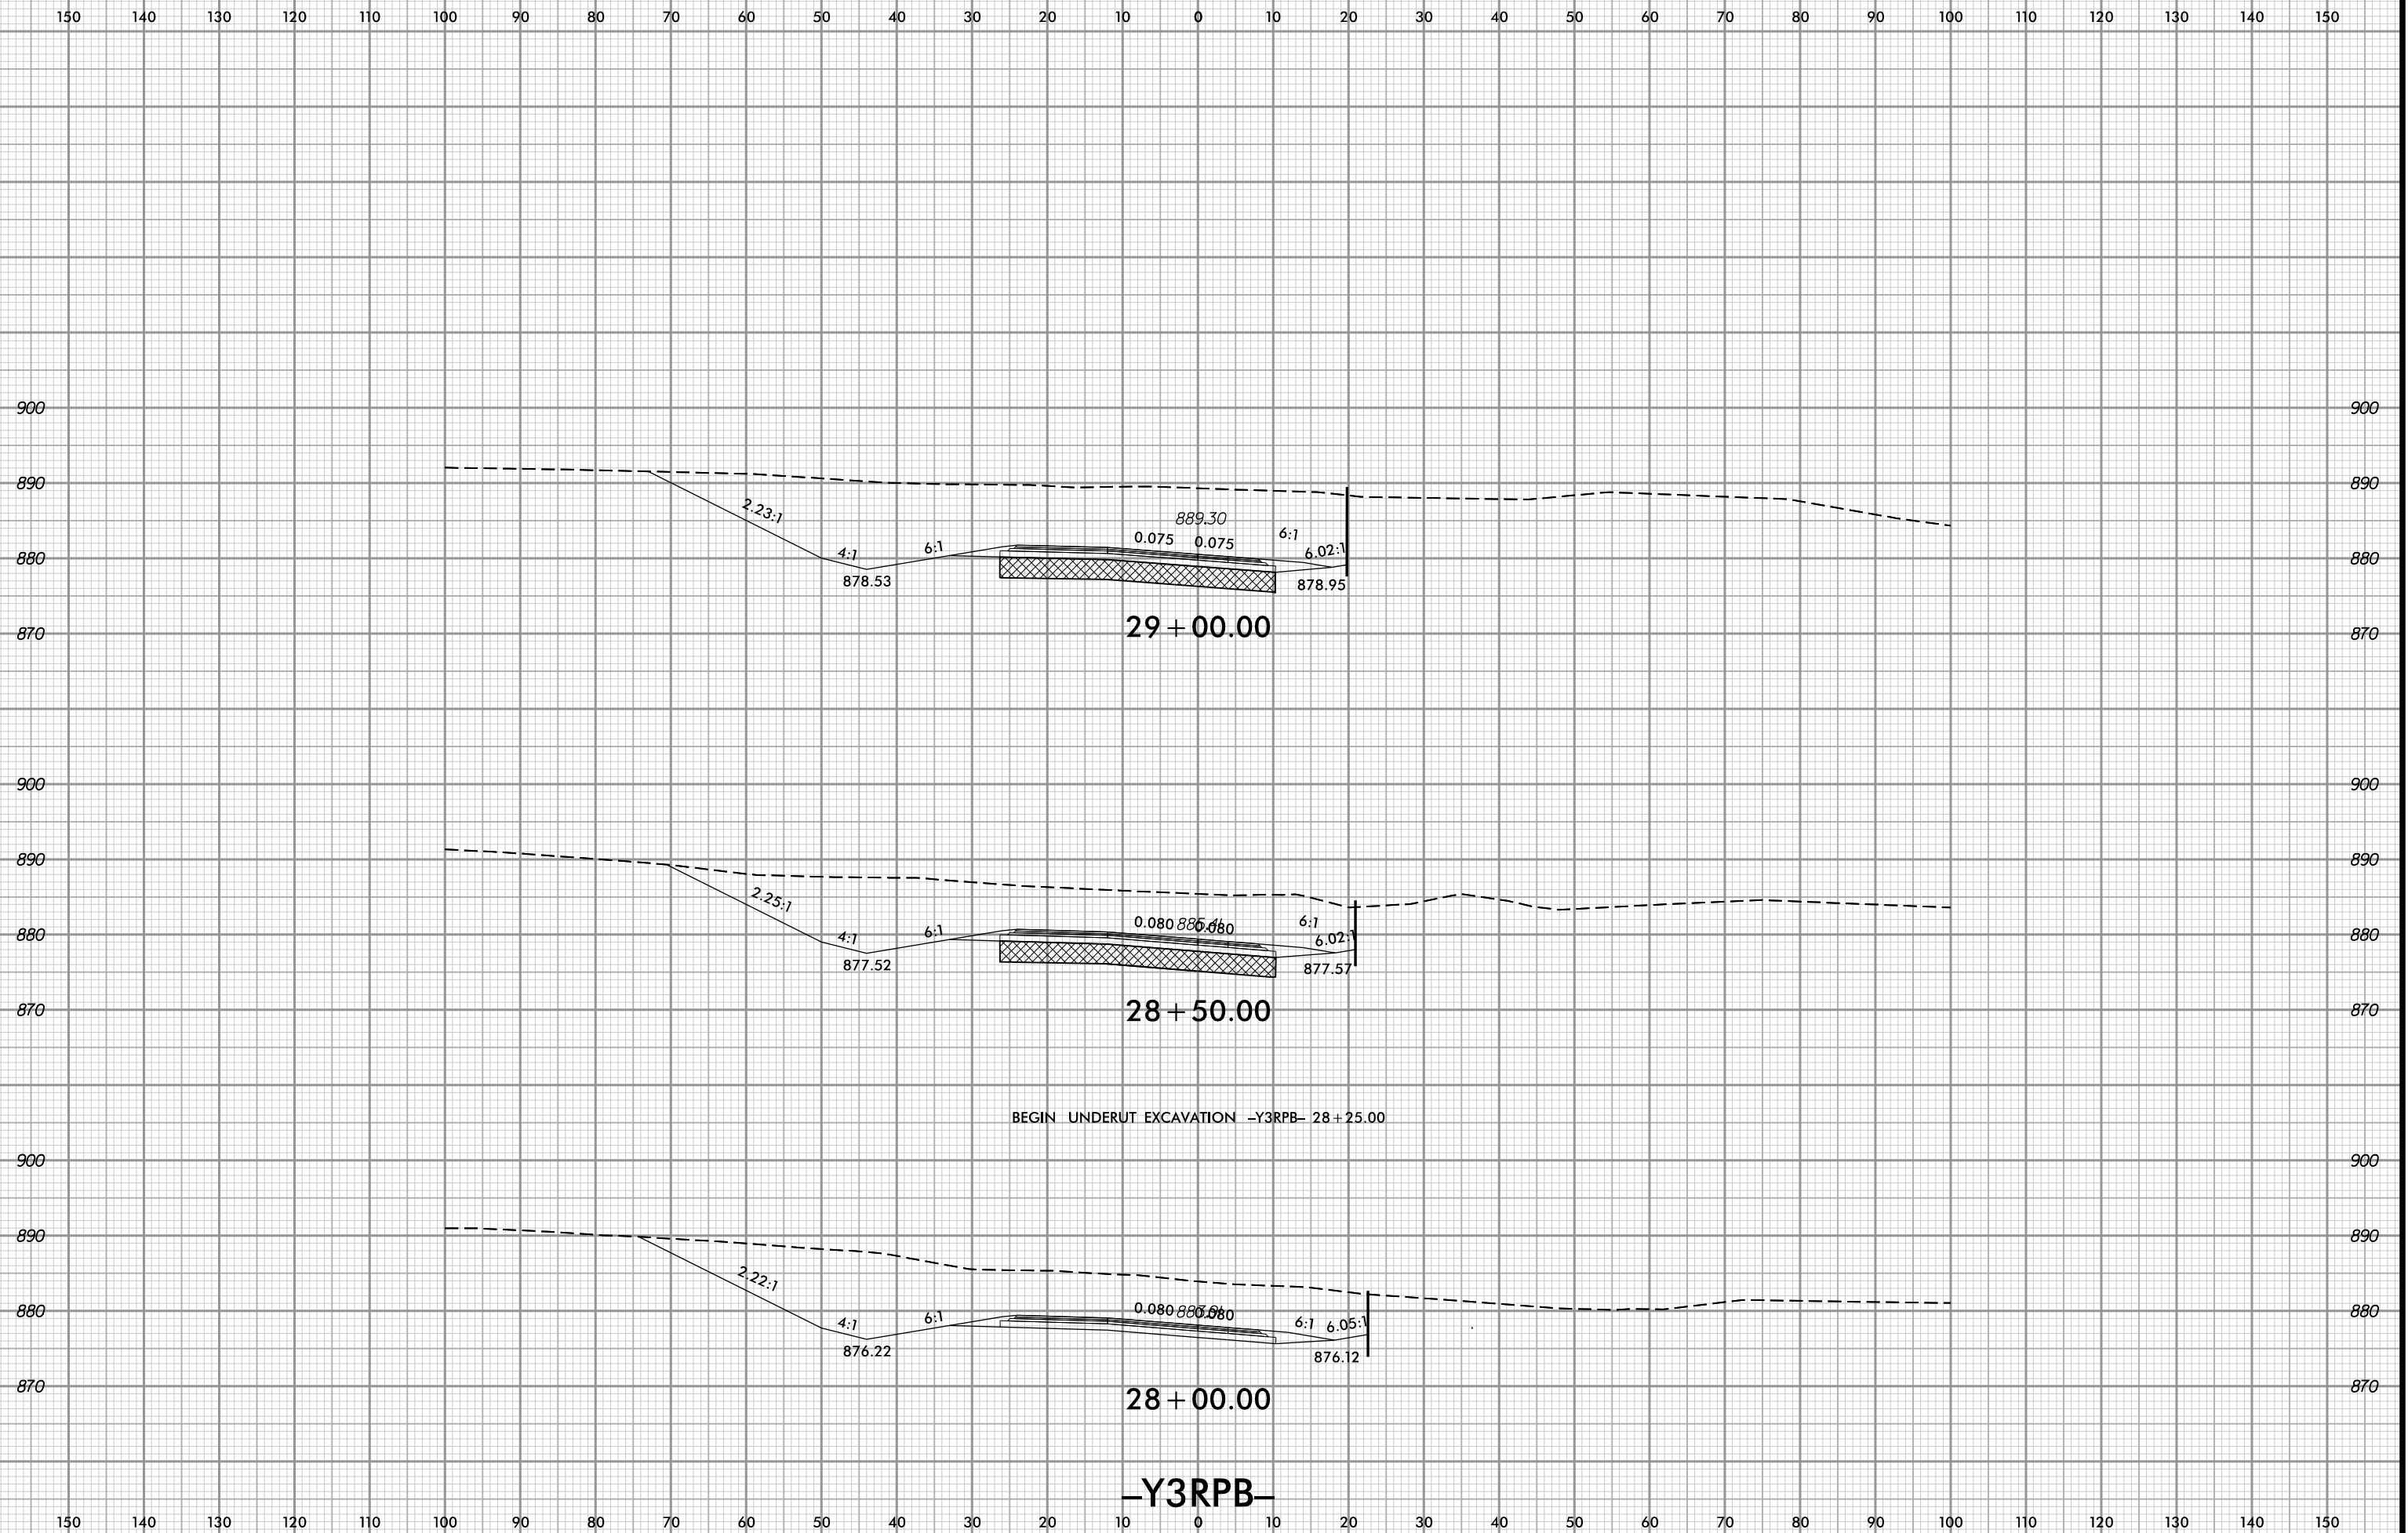

6/20/2022 2:31:59 PM
\\s2579aa\rd\XPL\Y3RPB.dgn
User: iddaves

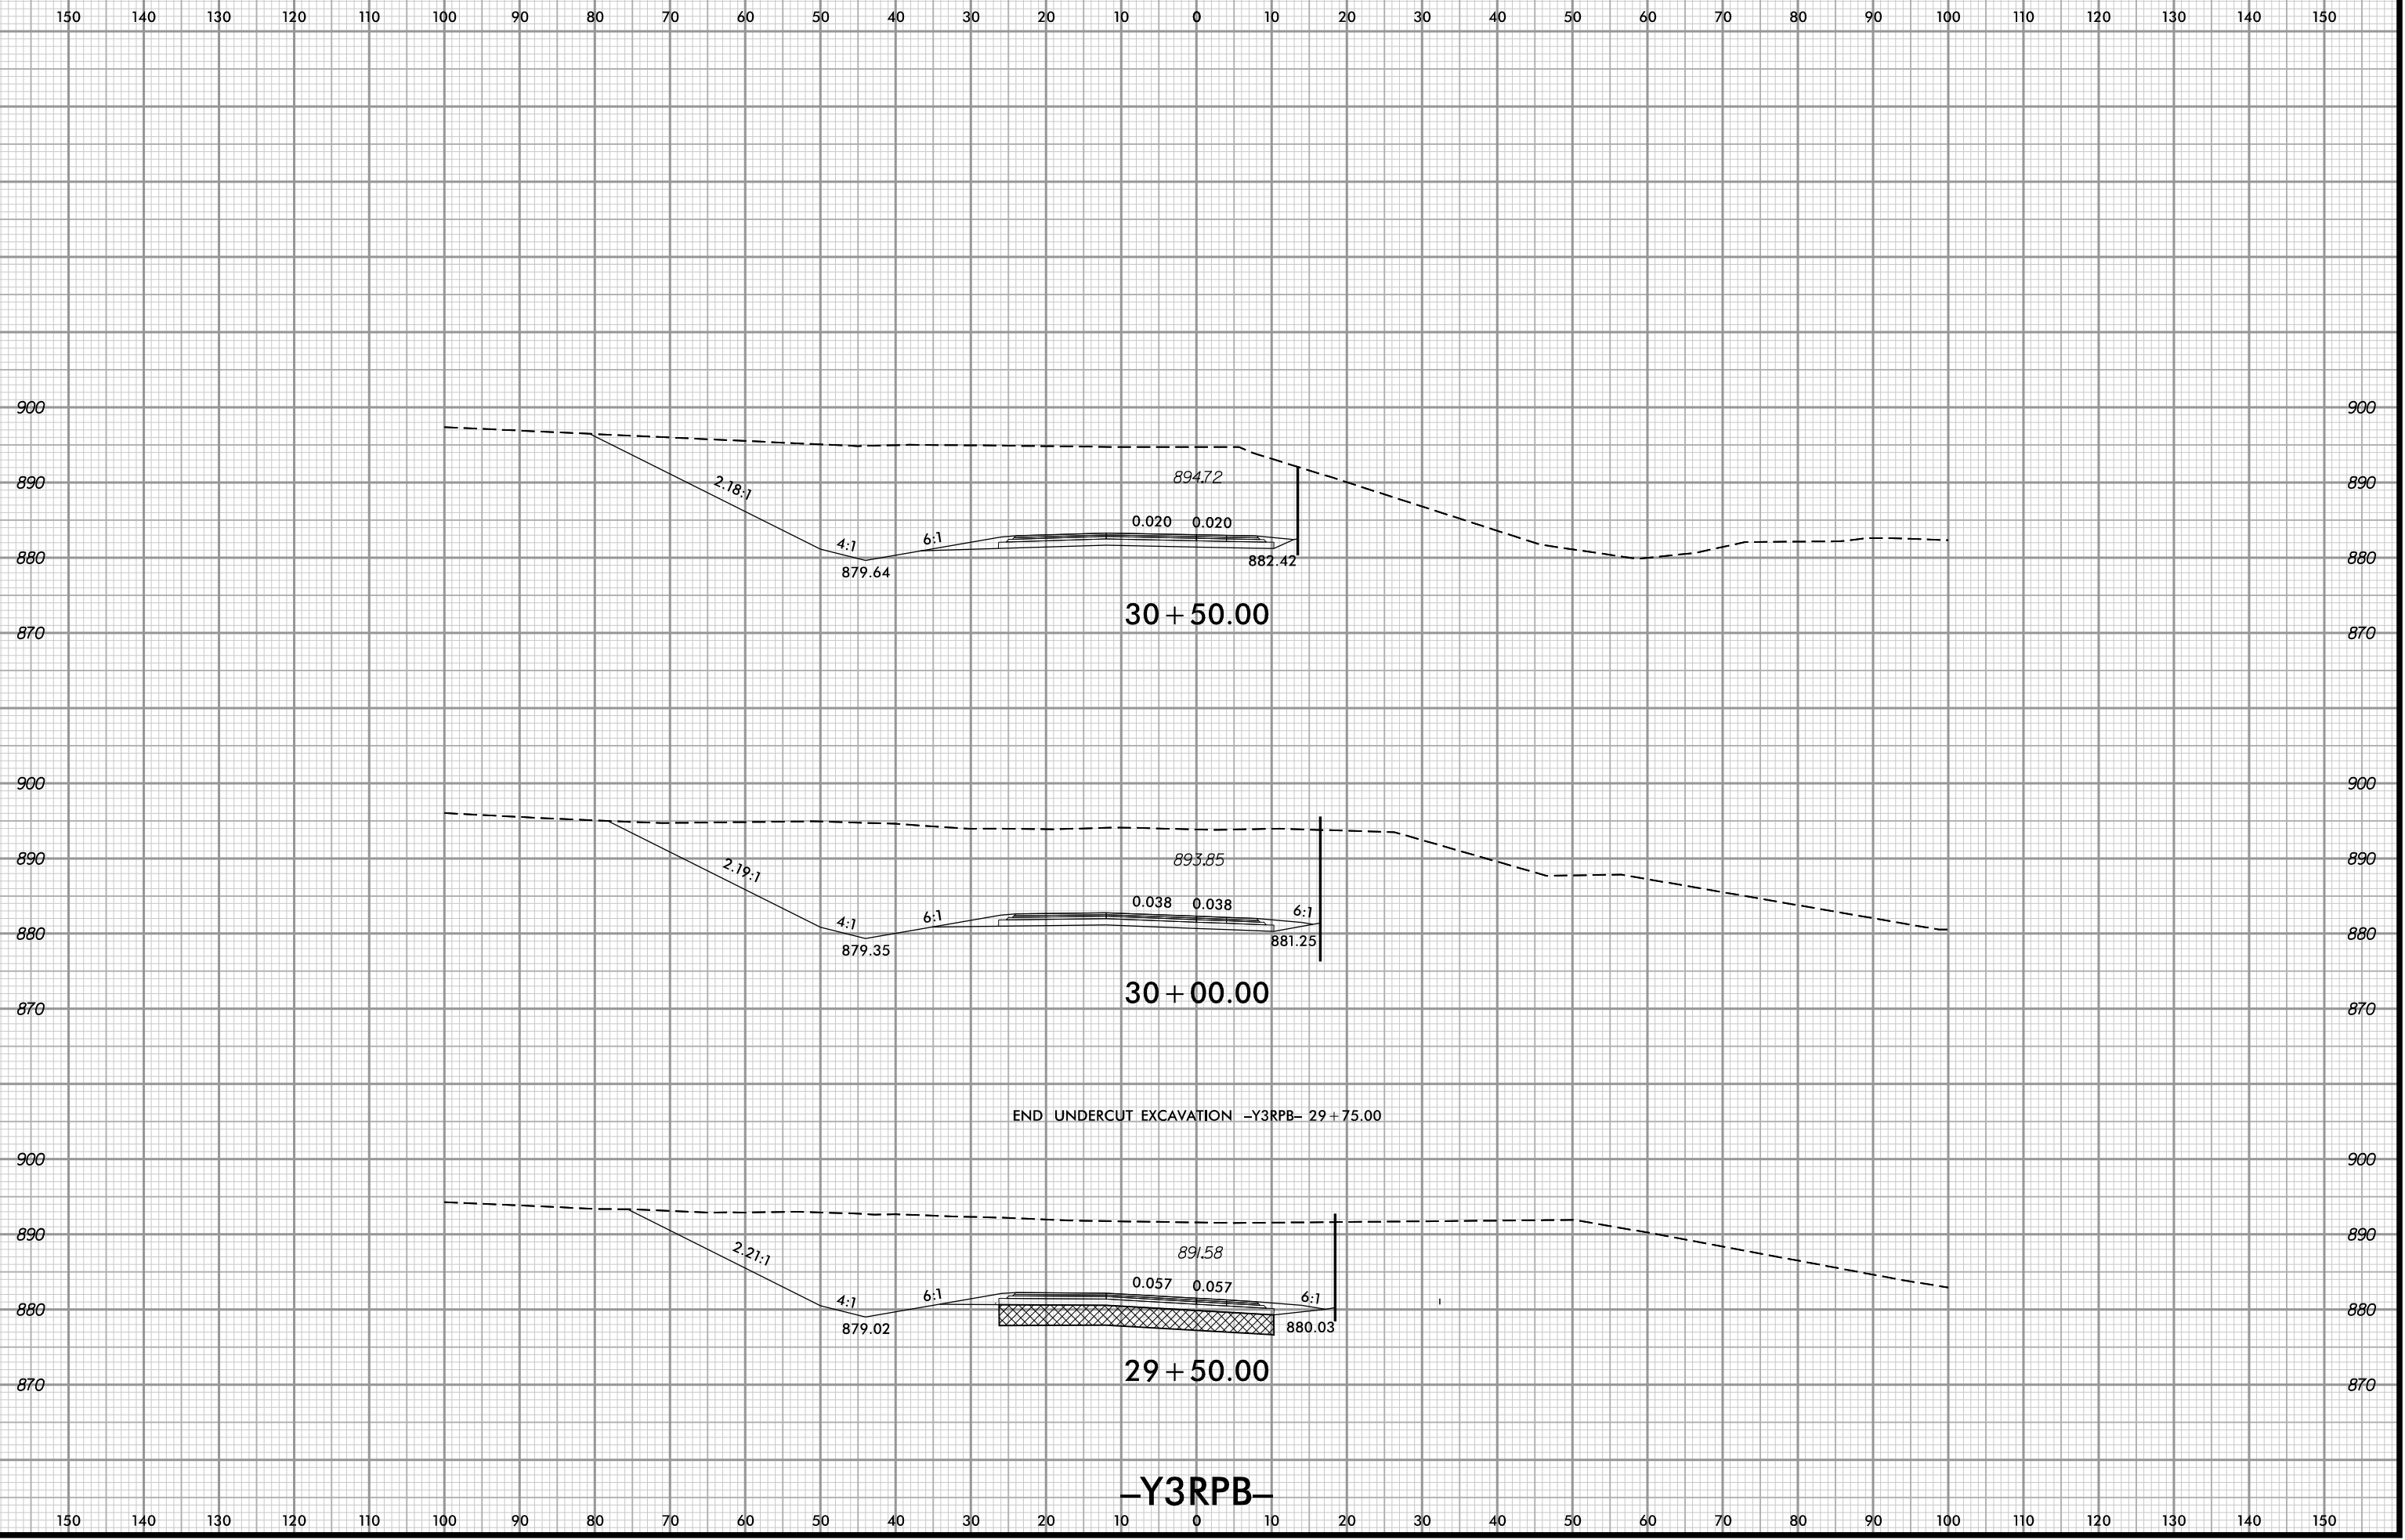


6/20/2022 2:31:59 PM
\\s2579aa\rd\XPL\Y3RPB.dgn
User: iddaves

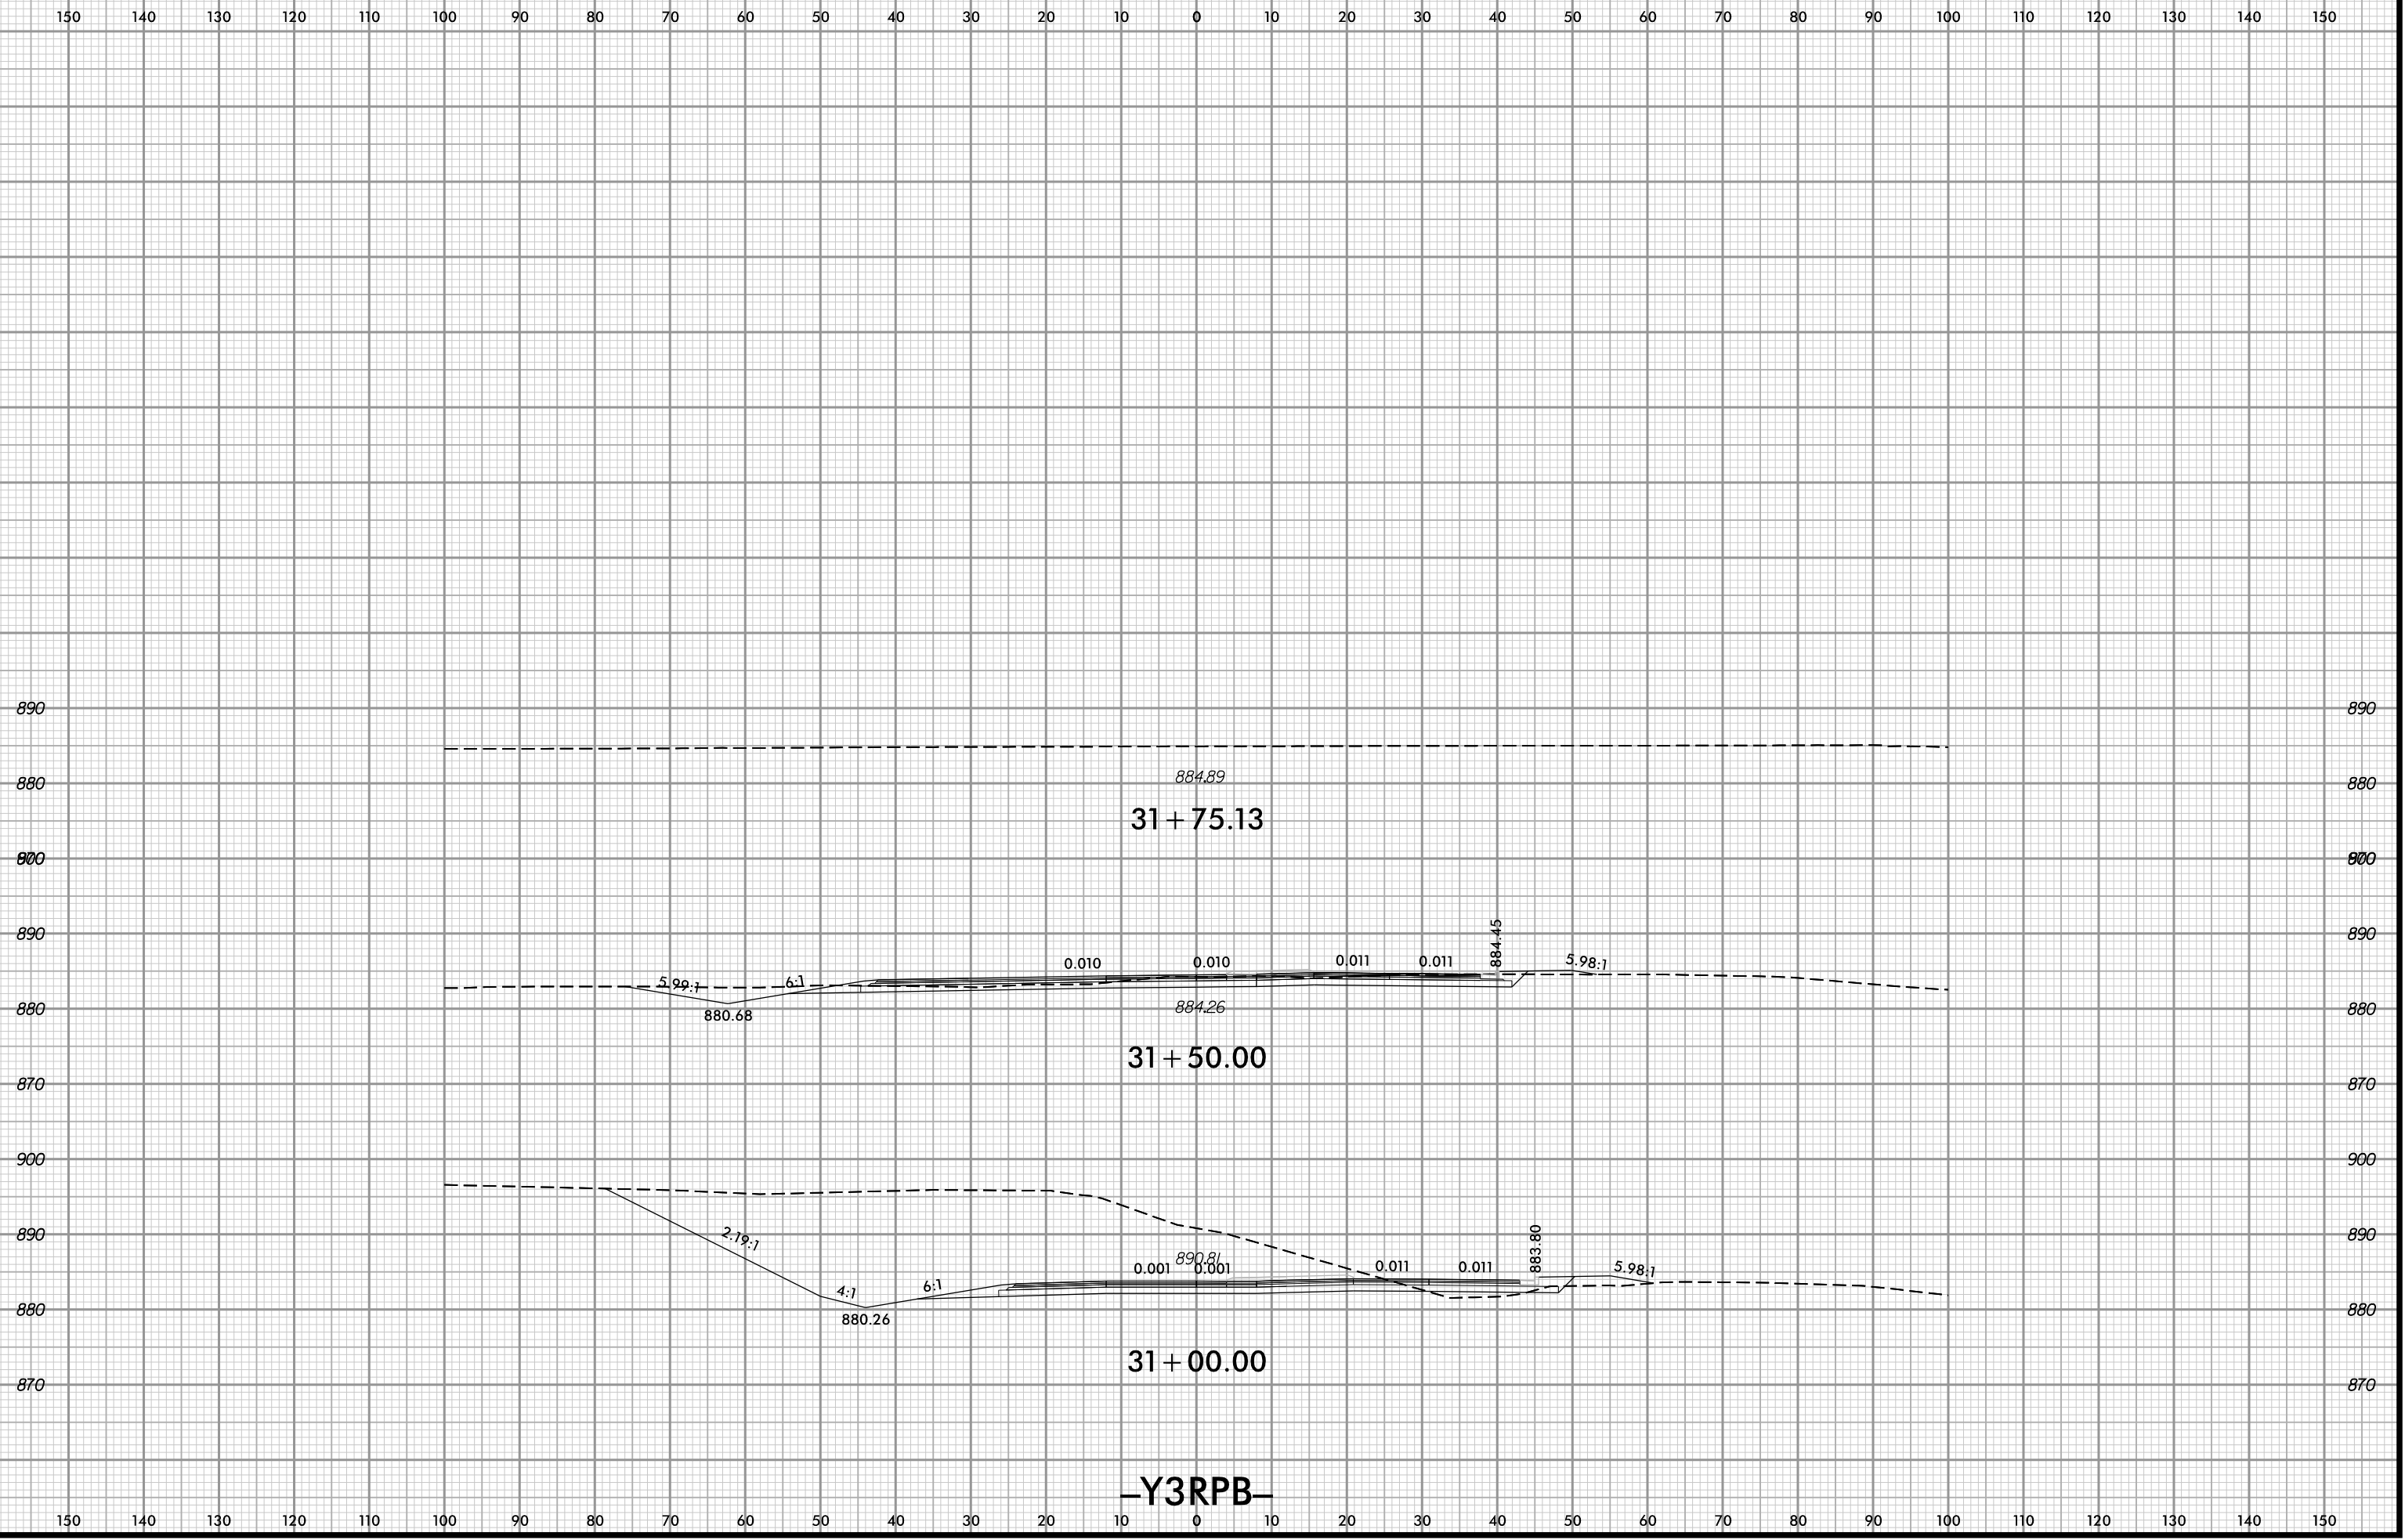


6/20/2022 2:31:59 PM
User: iddaves

-Y3RPB-

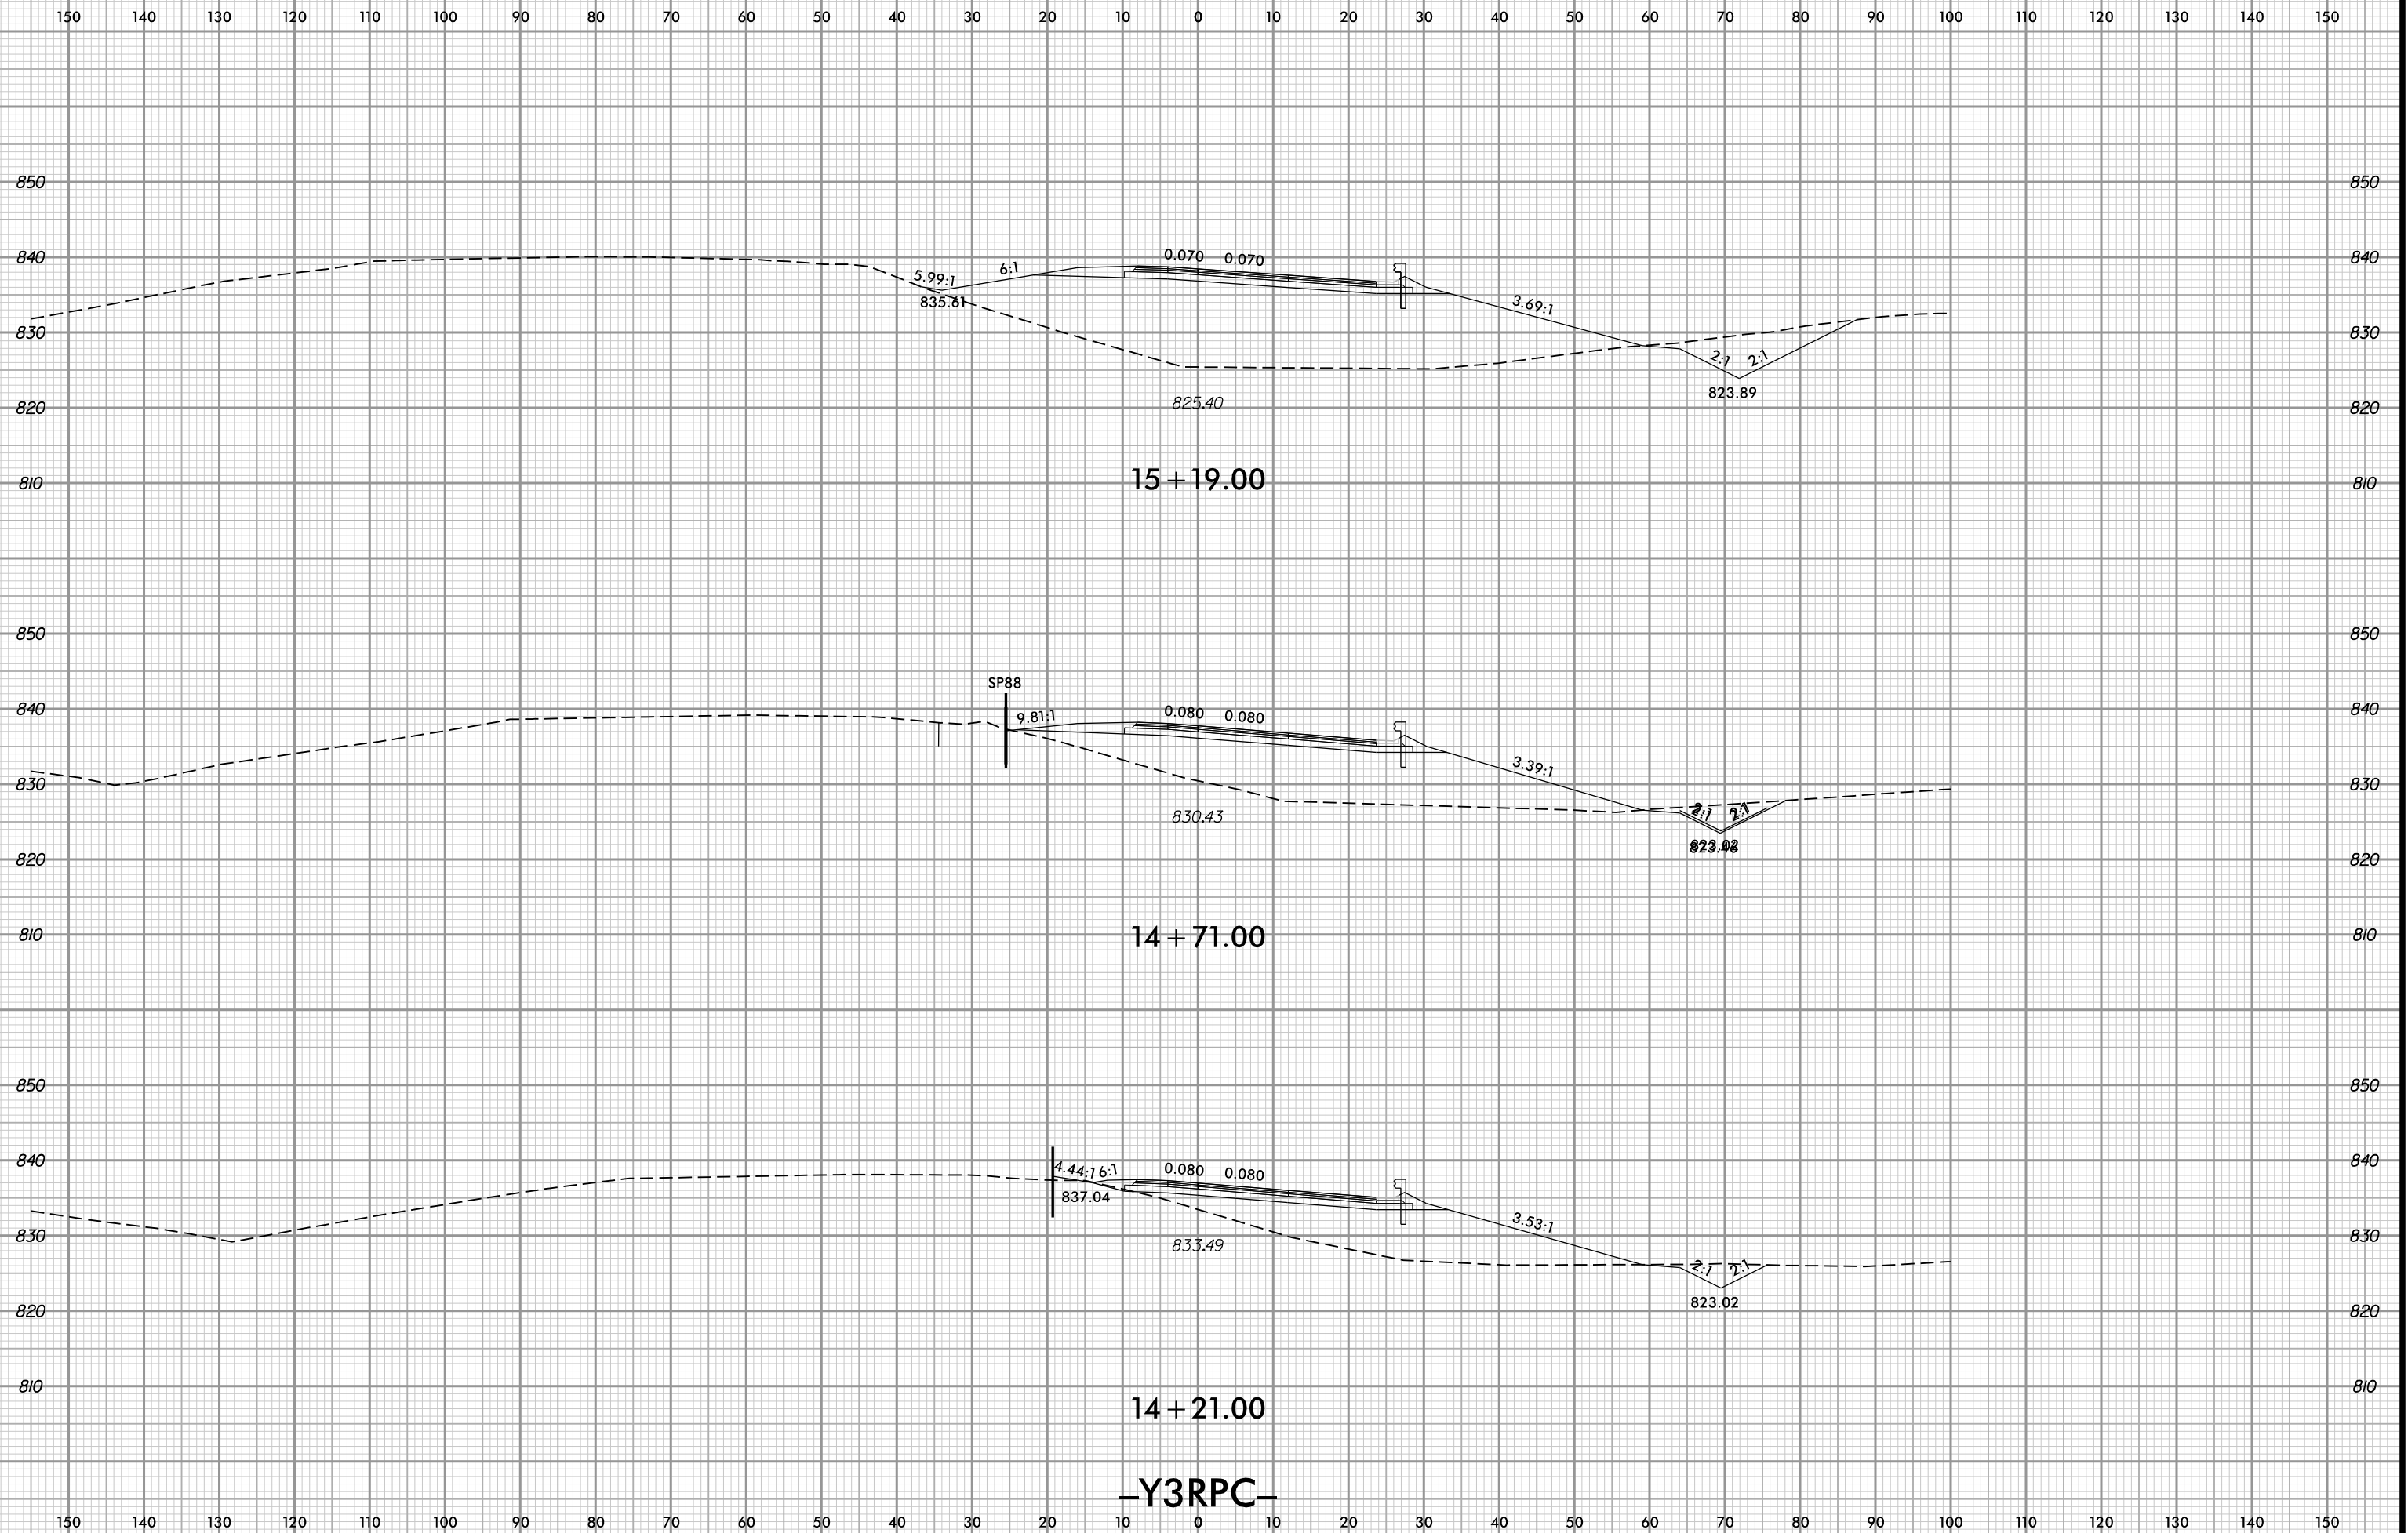


4/11/2022 6:02:26 PM
\\u2579\...rdy\XPL_Y3RPC.dgn
User: iddaves


-Y3RPC-

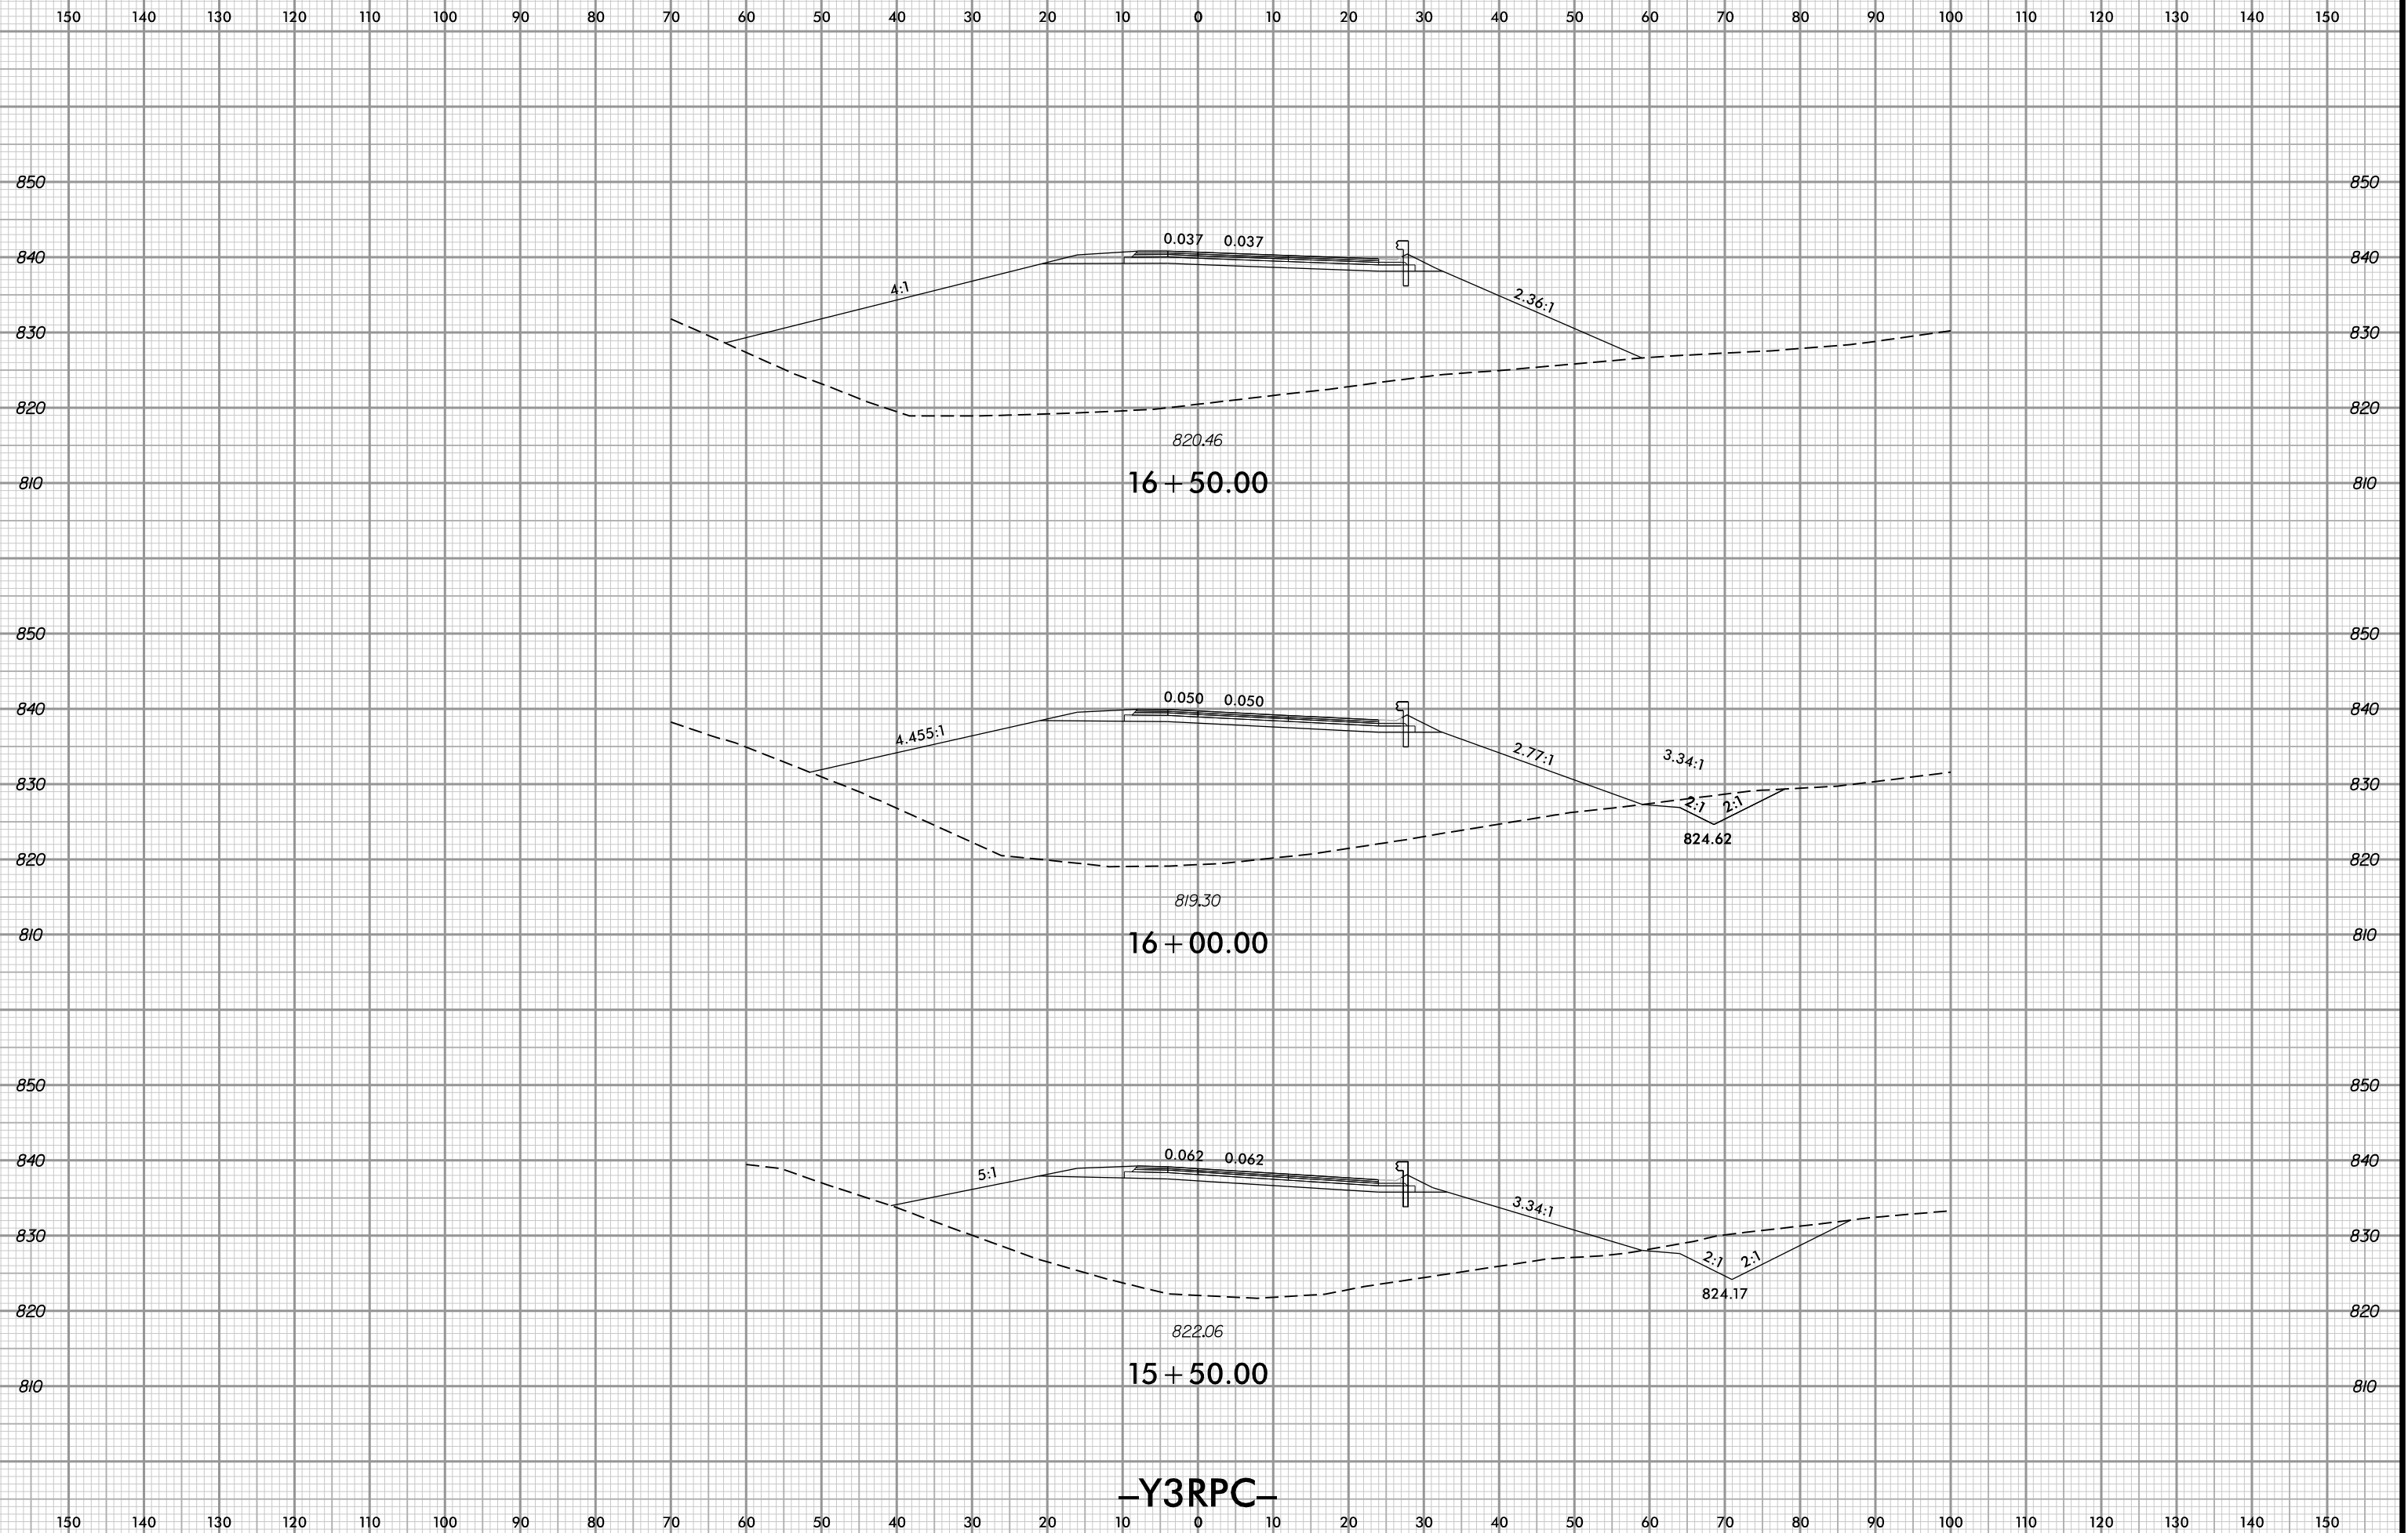


4/11/2022 6:02:26 PM
 \\u2579...rdy-XPL-Y3RPC.dgn
 User: iddaves

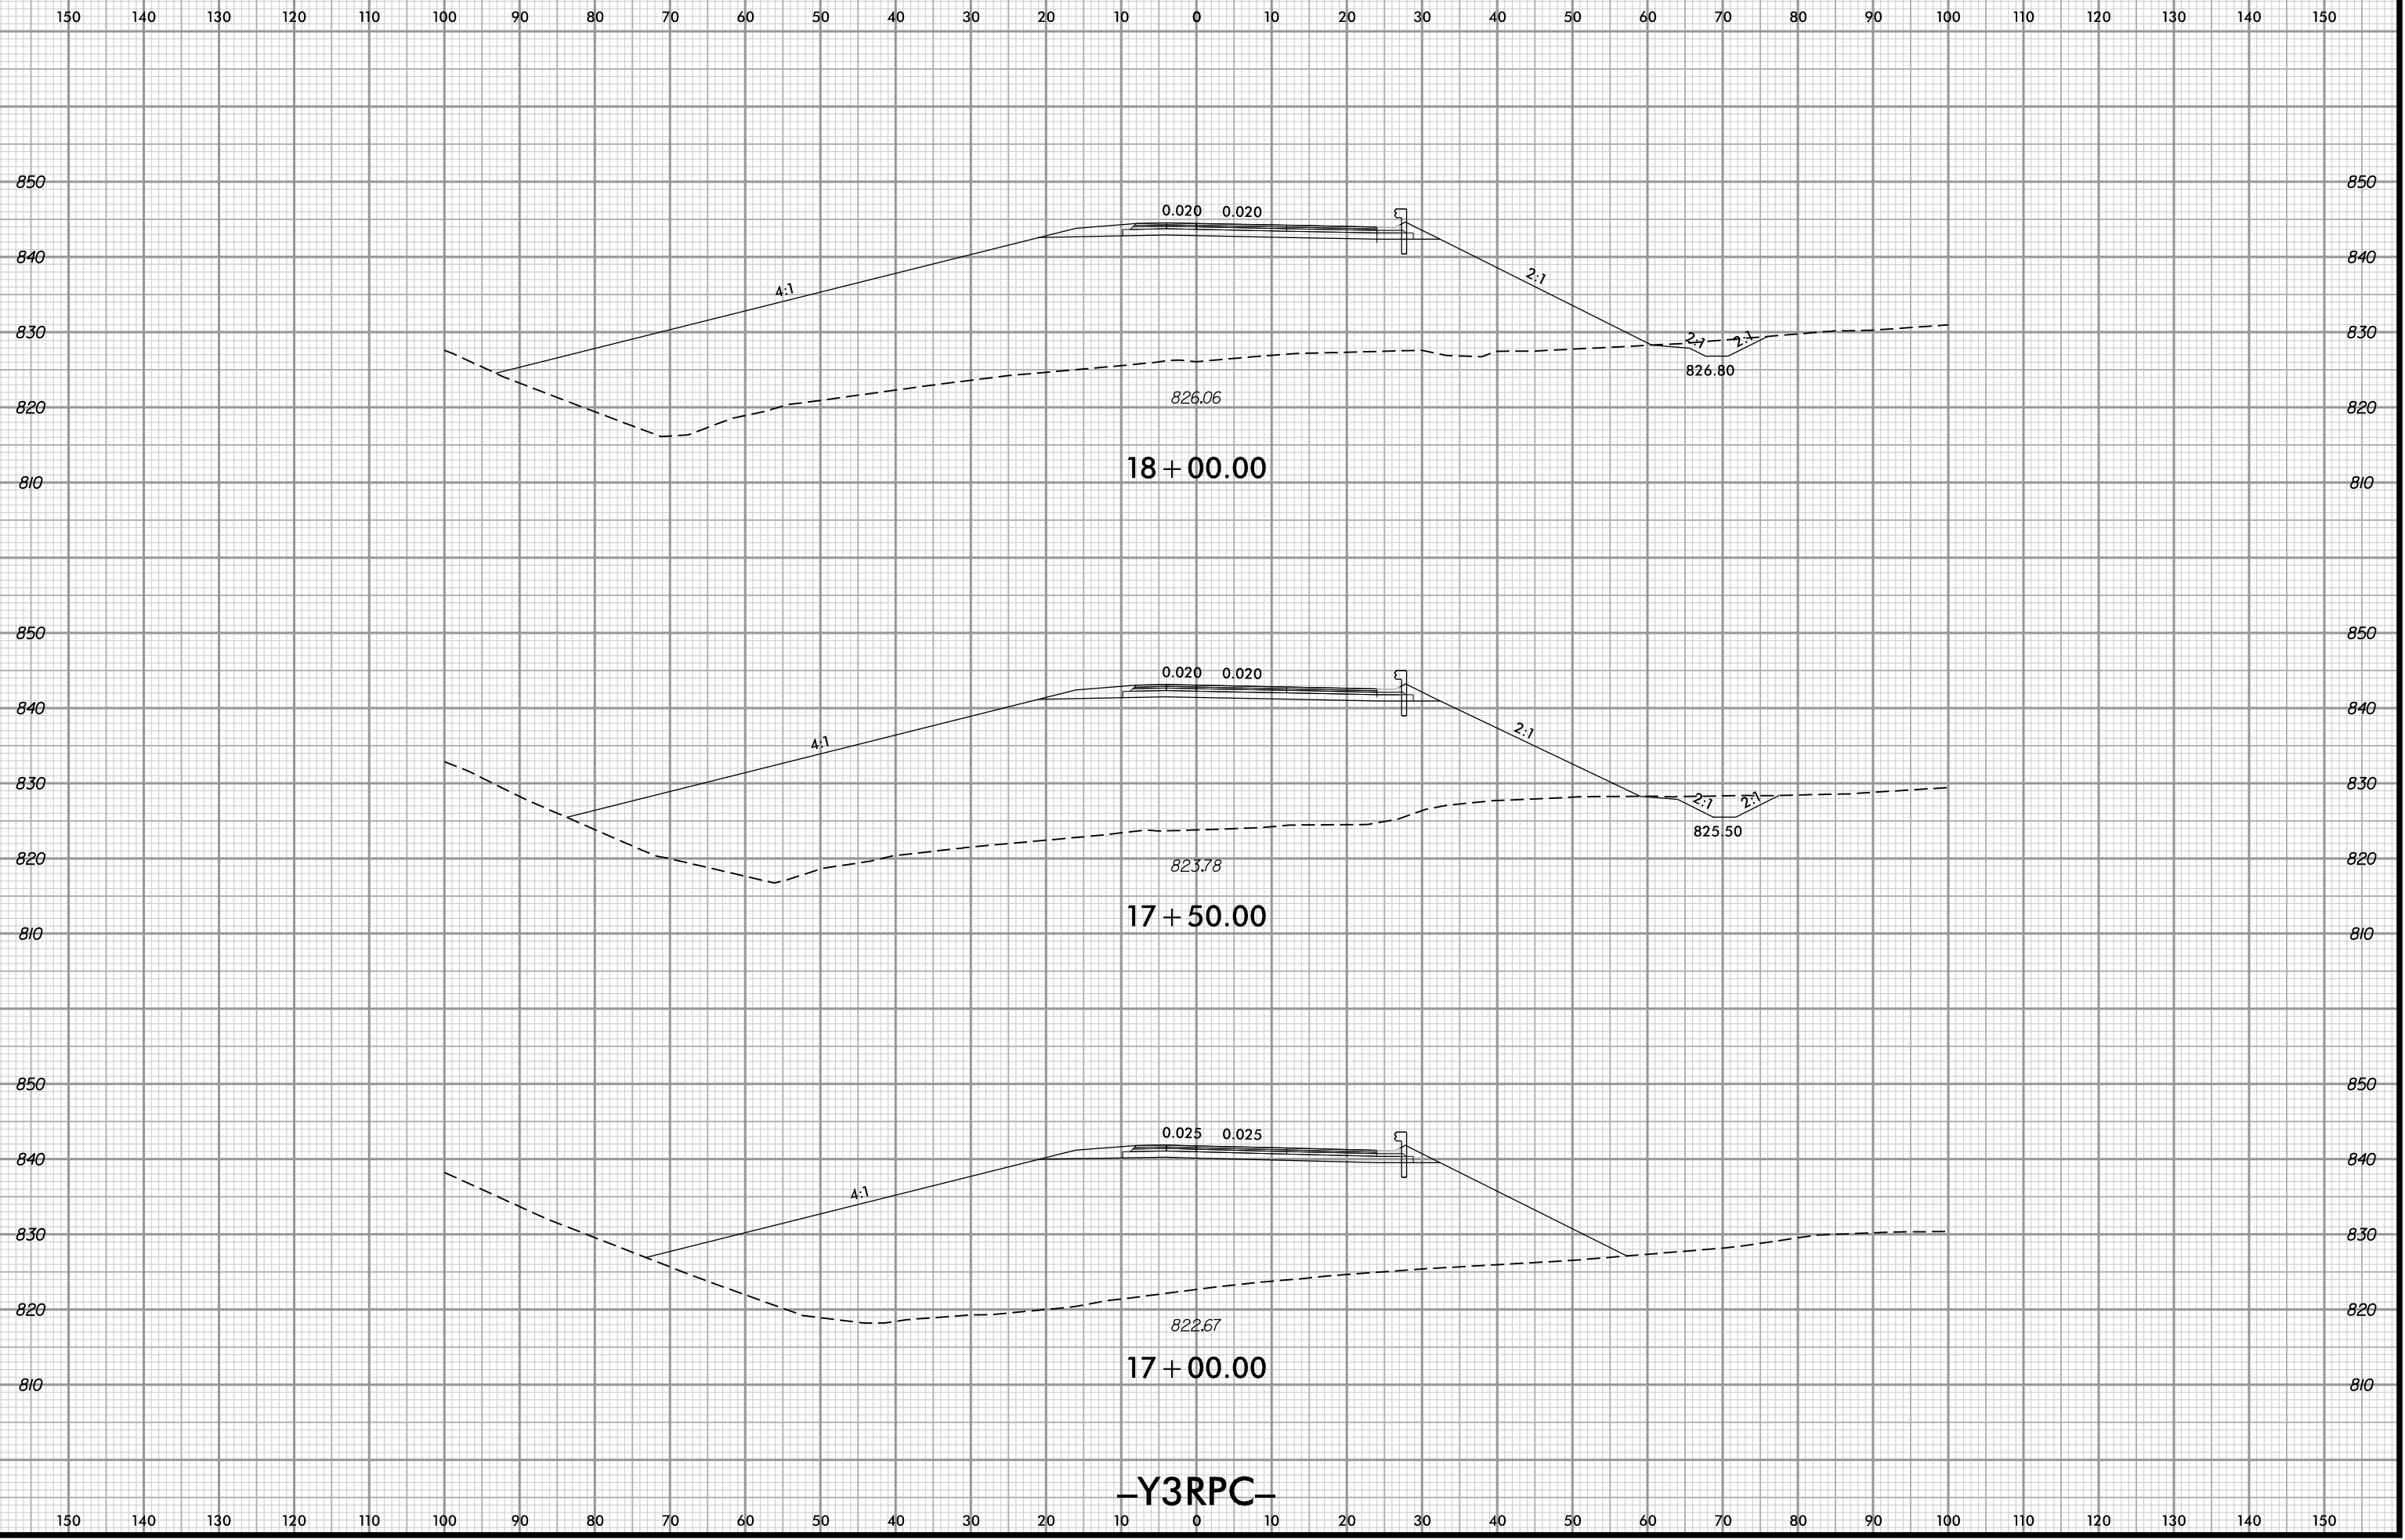

4/11/2022 6:02:26 PM
\\u2579aa\cadd\XPL-Y3RPC.dgn
User: iddaves

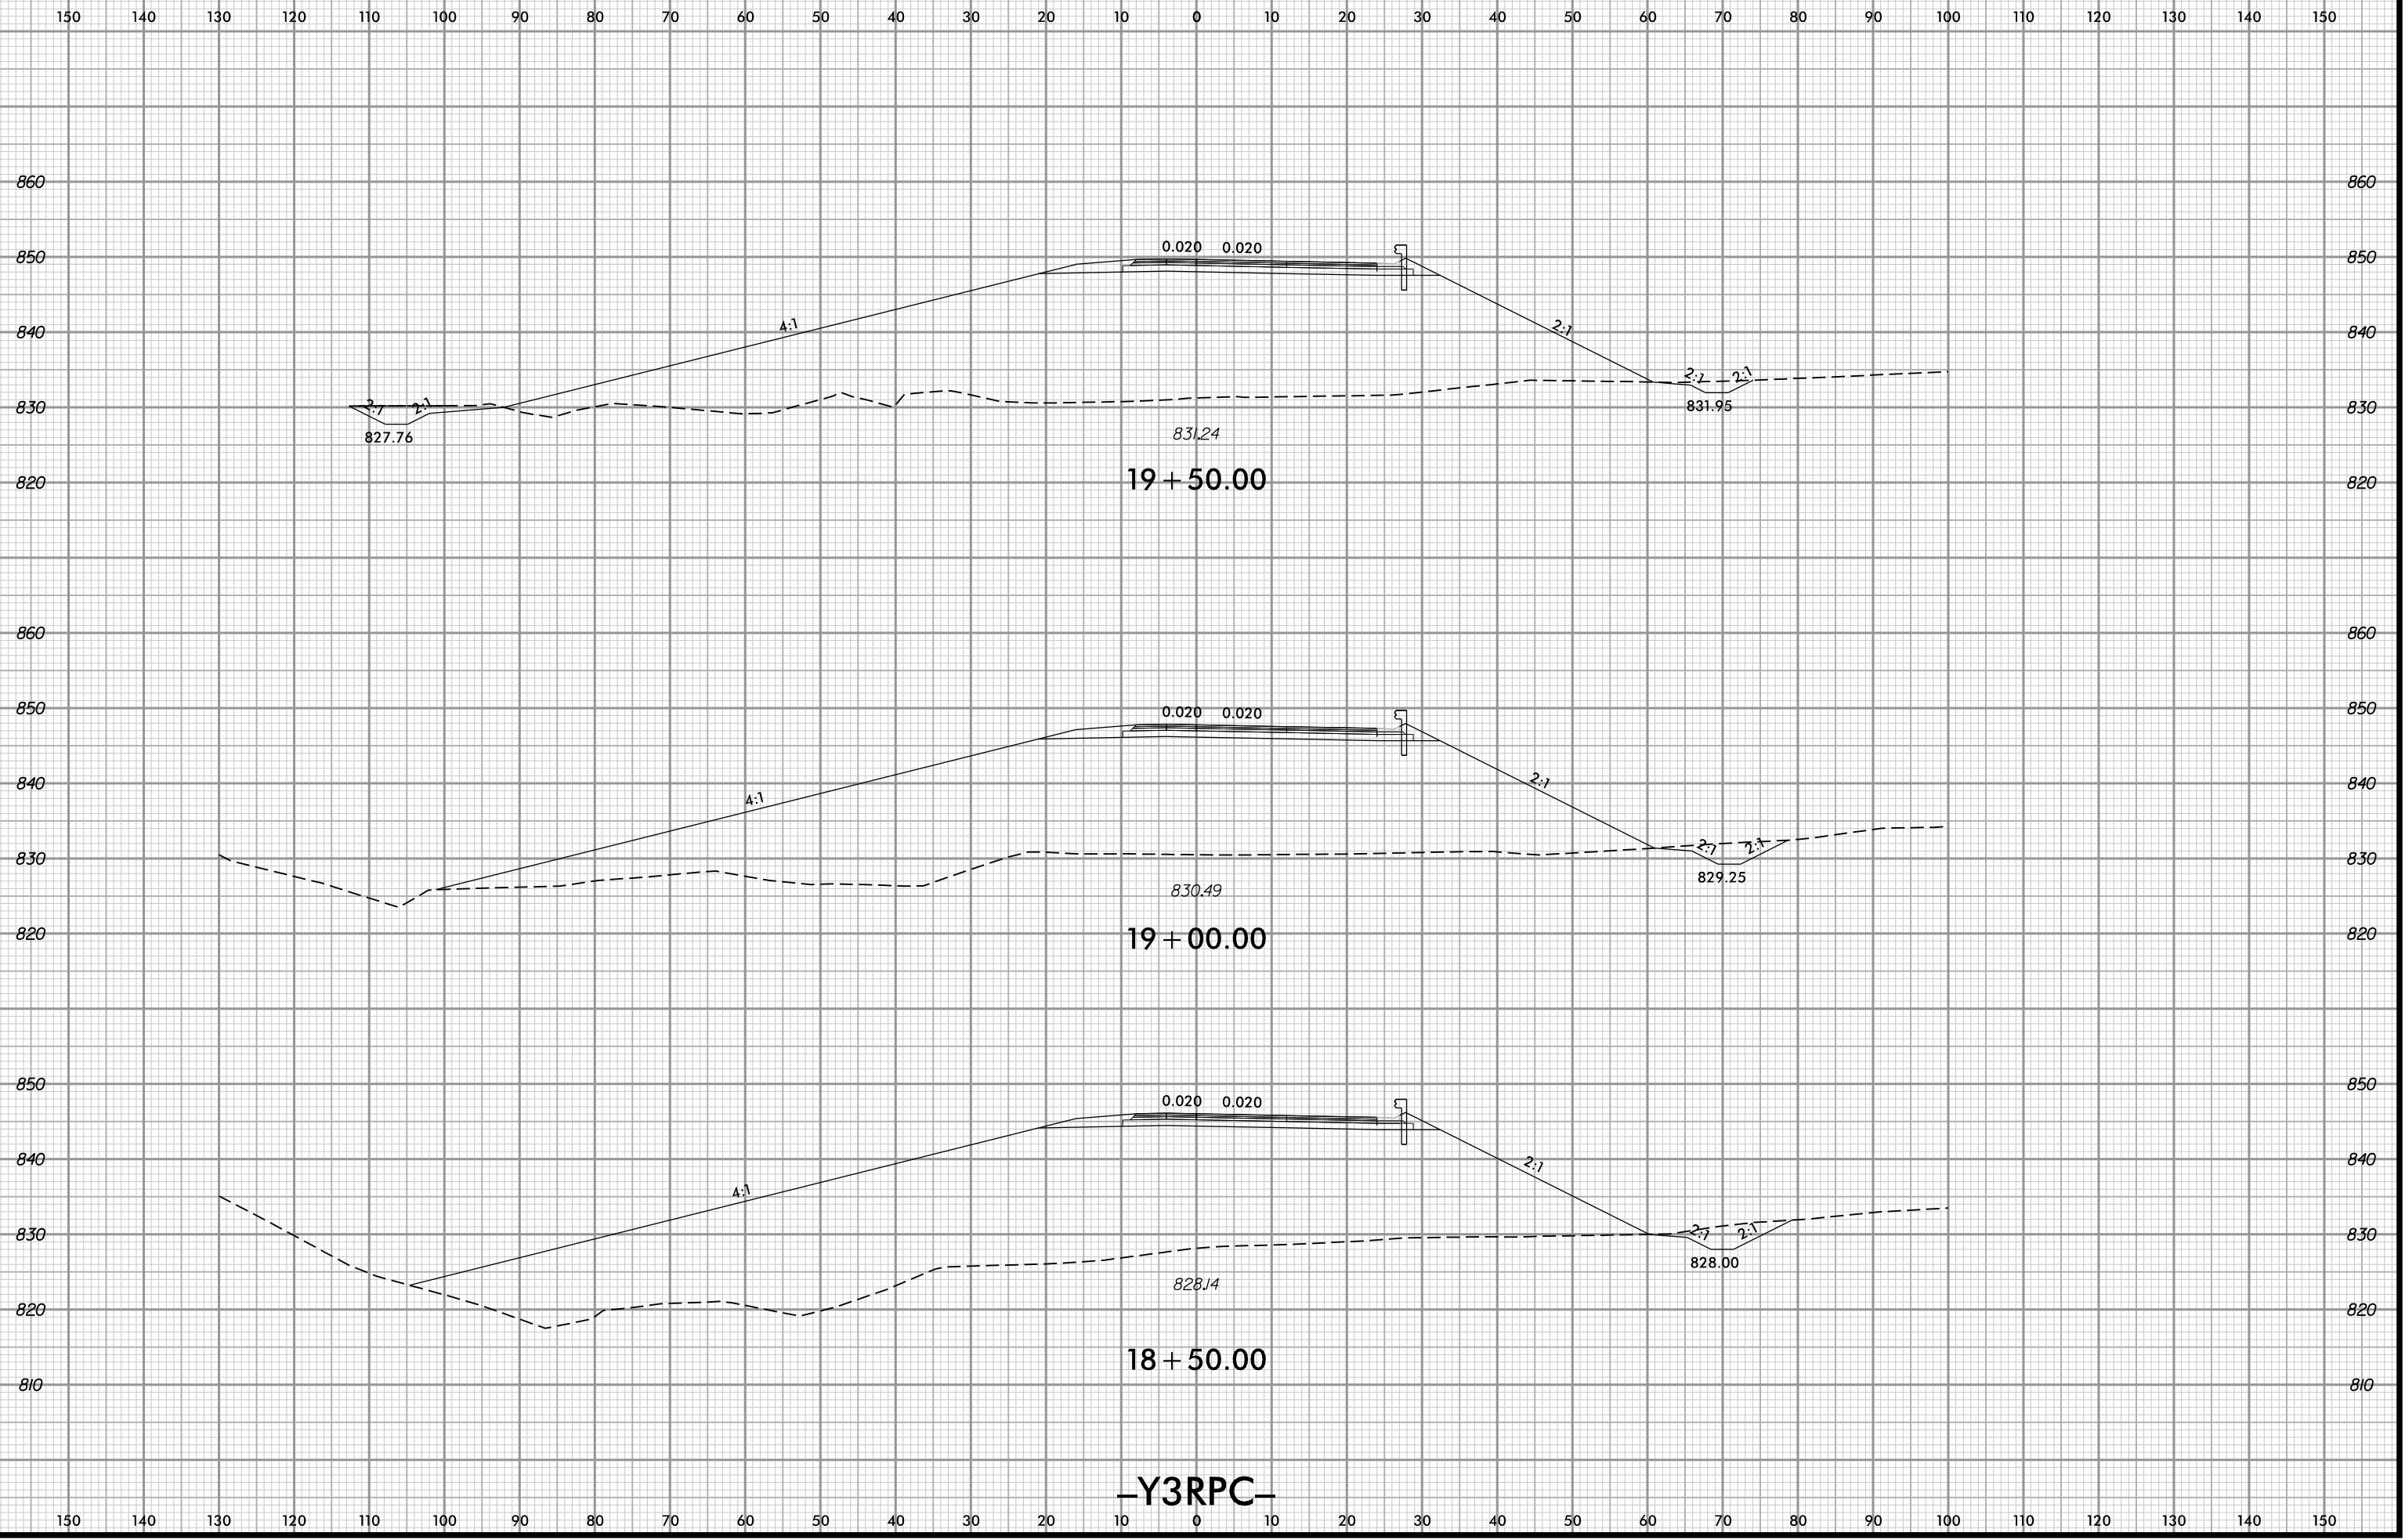


4/11/2022 6:02:26 PM
User: iddaves

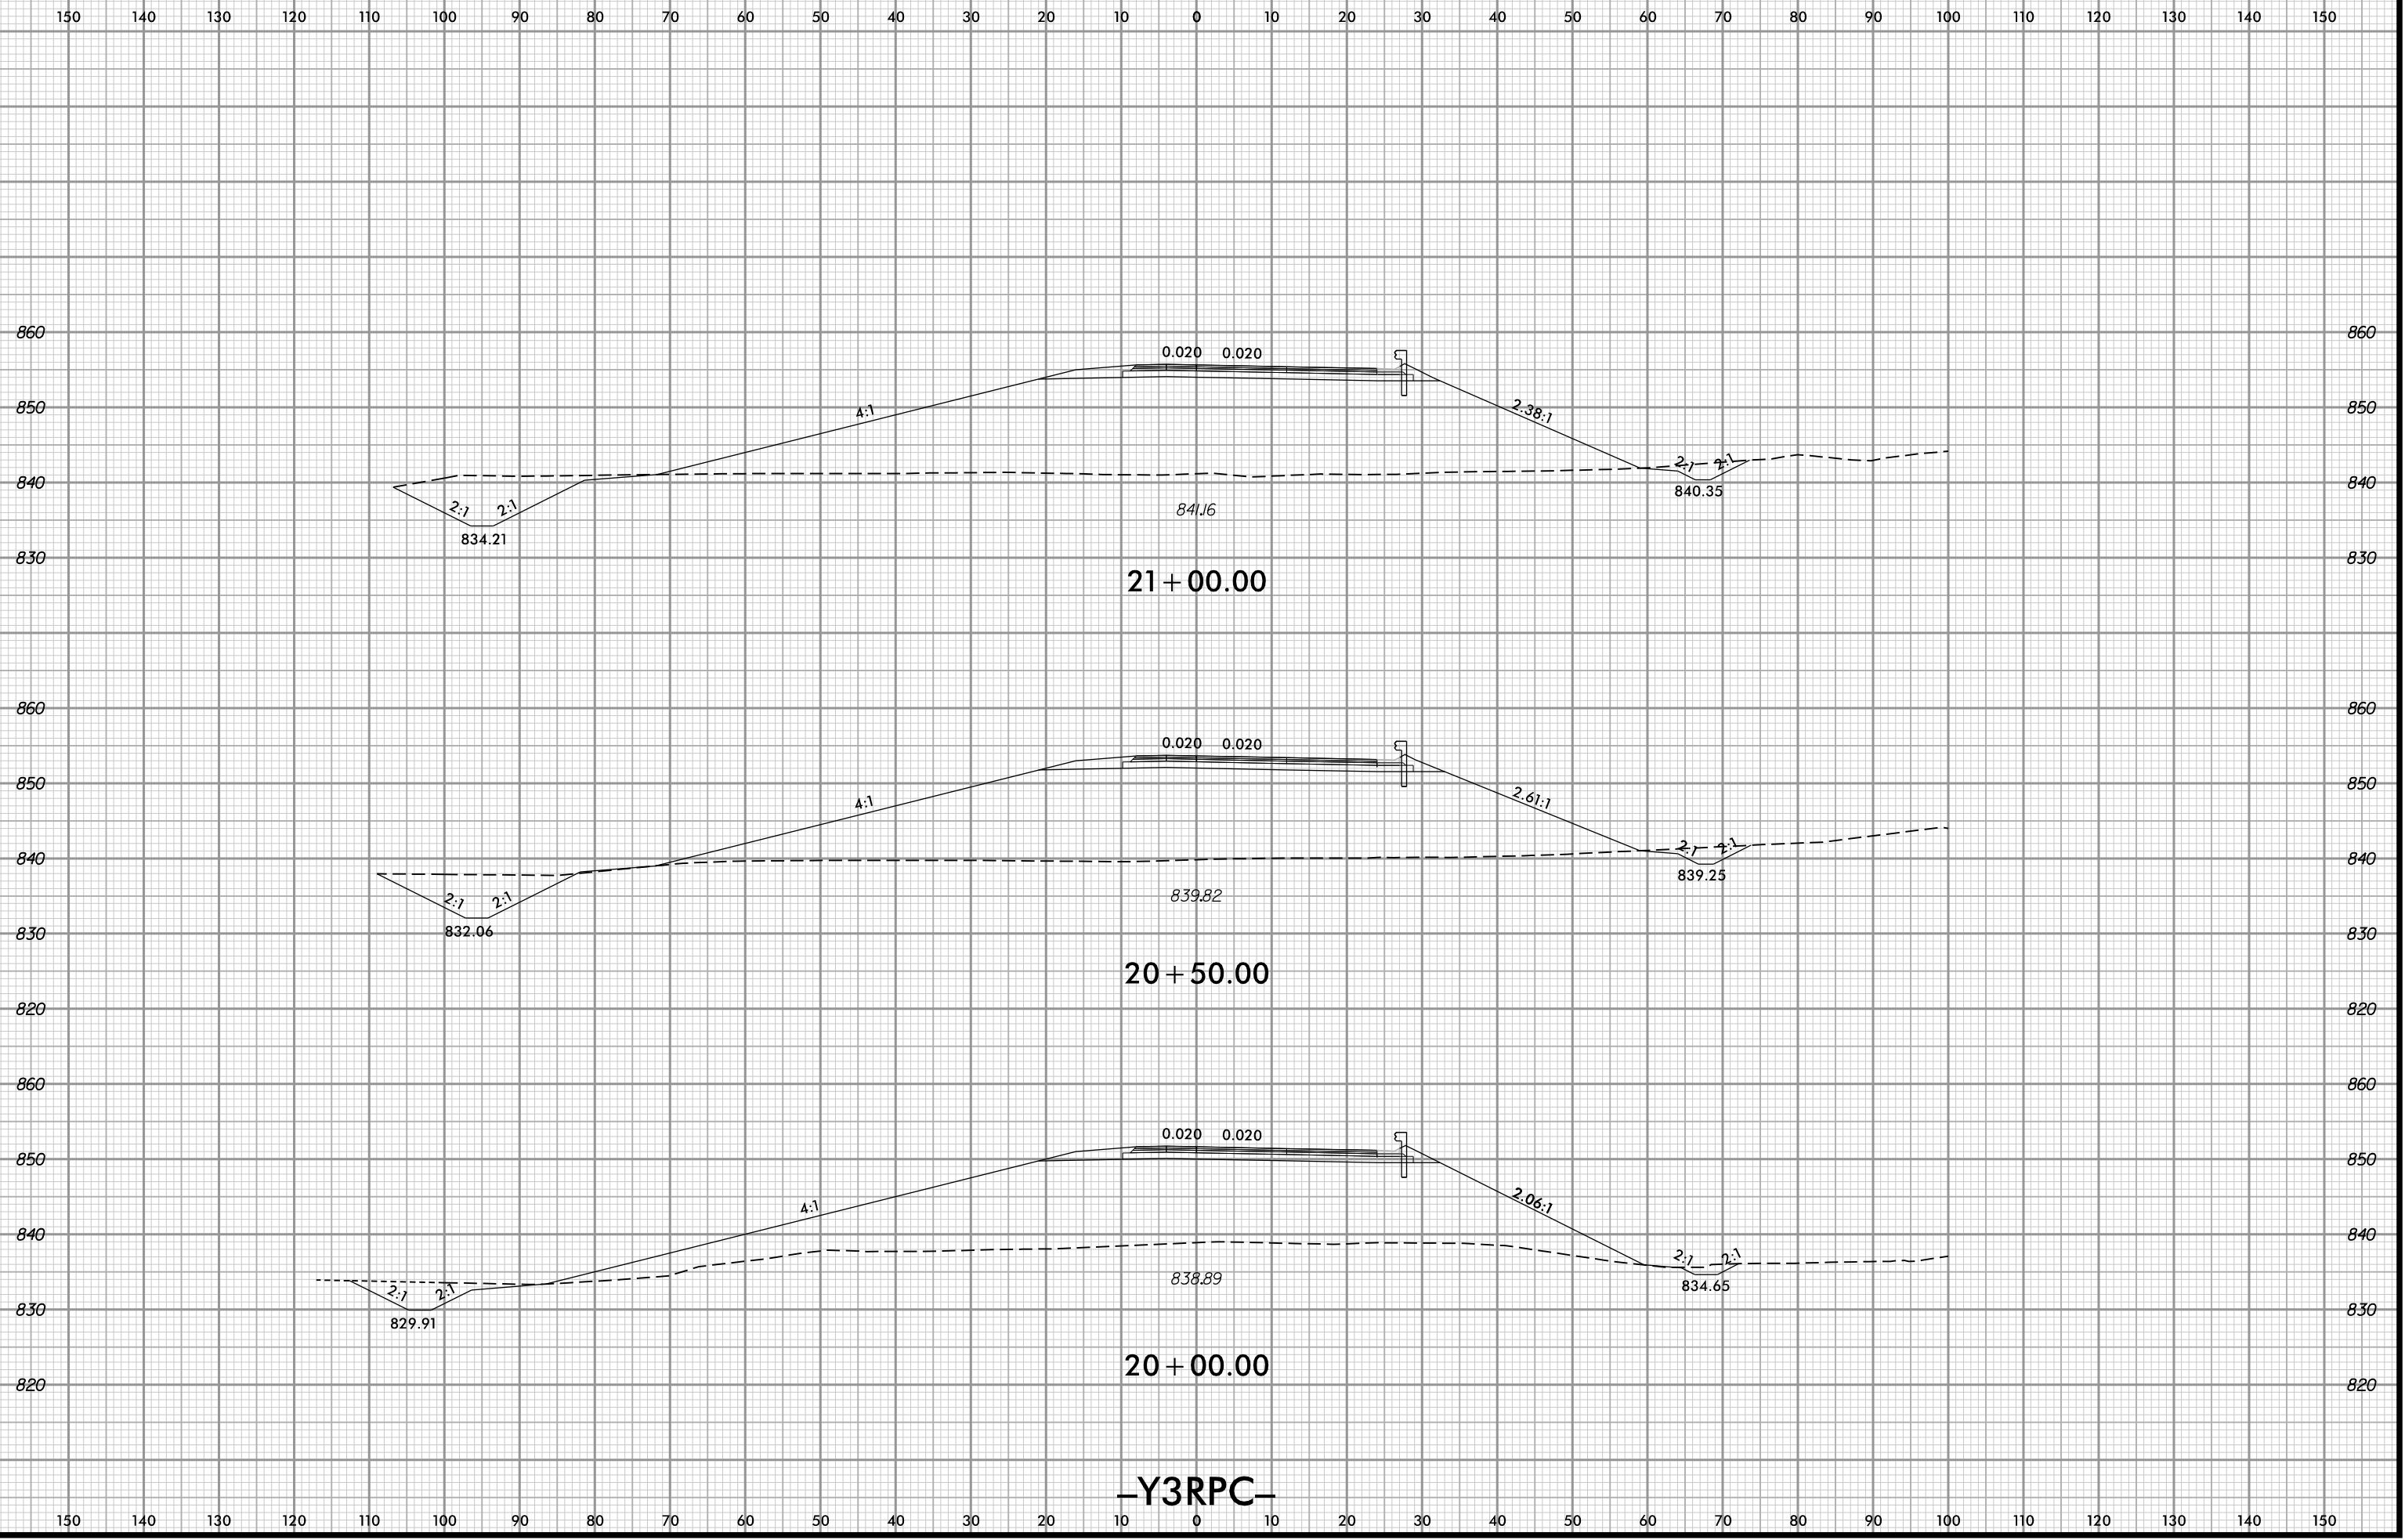


4/11/2022 6:02:26 PM
\\u2579\...rdy\XPL_Y3RPC.dgn
User: iddaves

-Y3RPC-

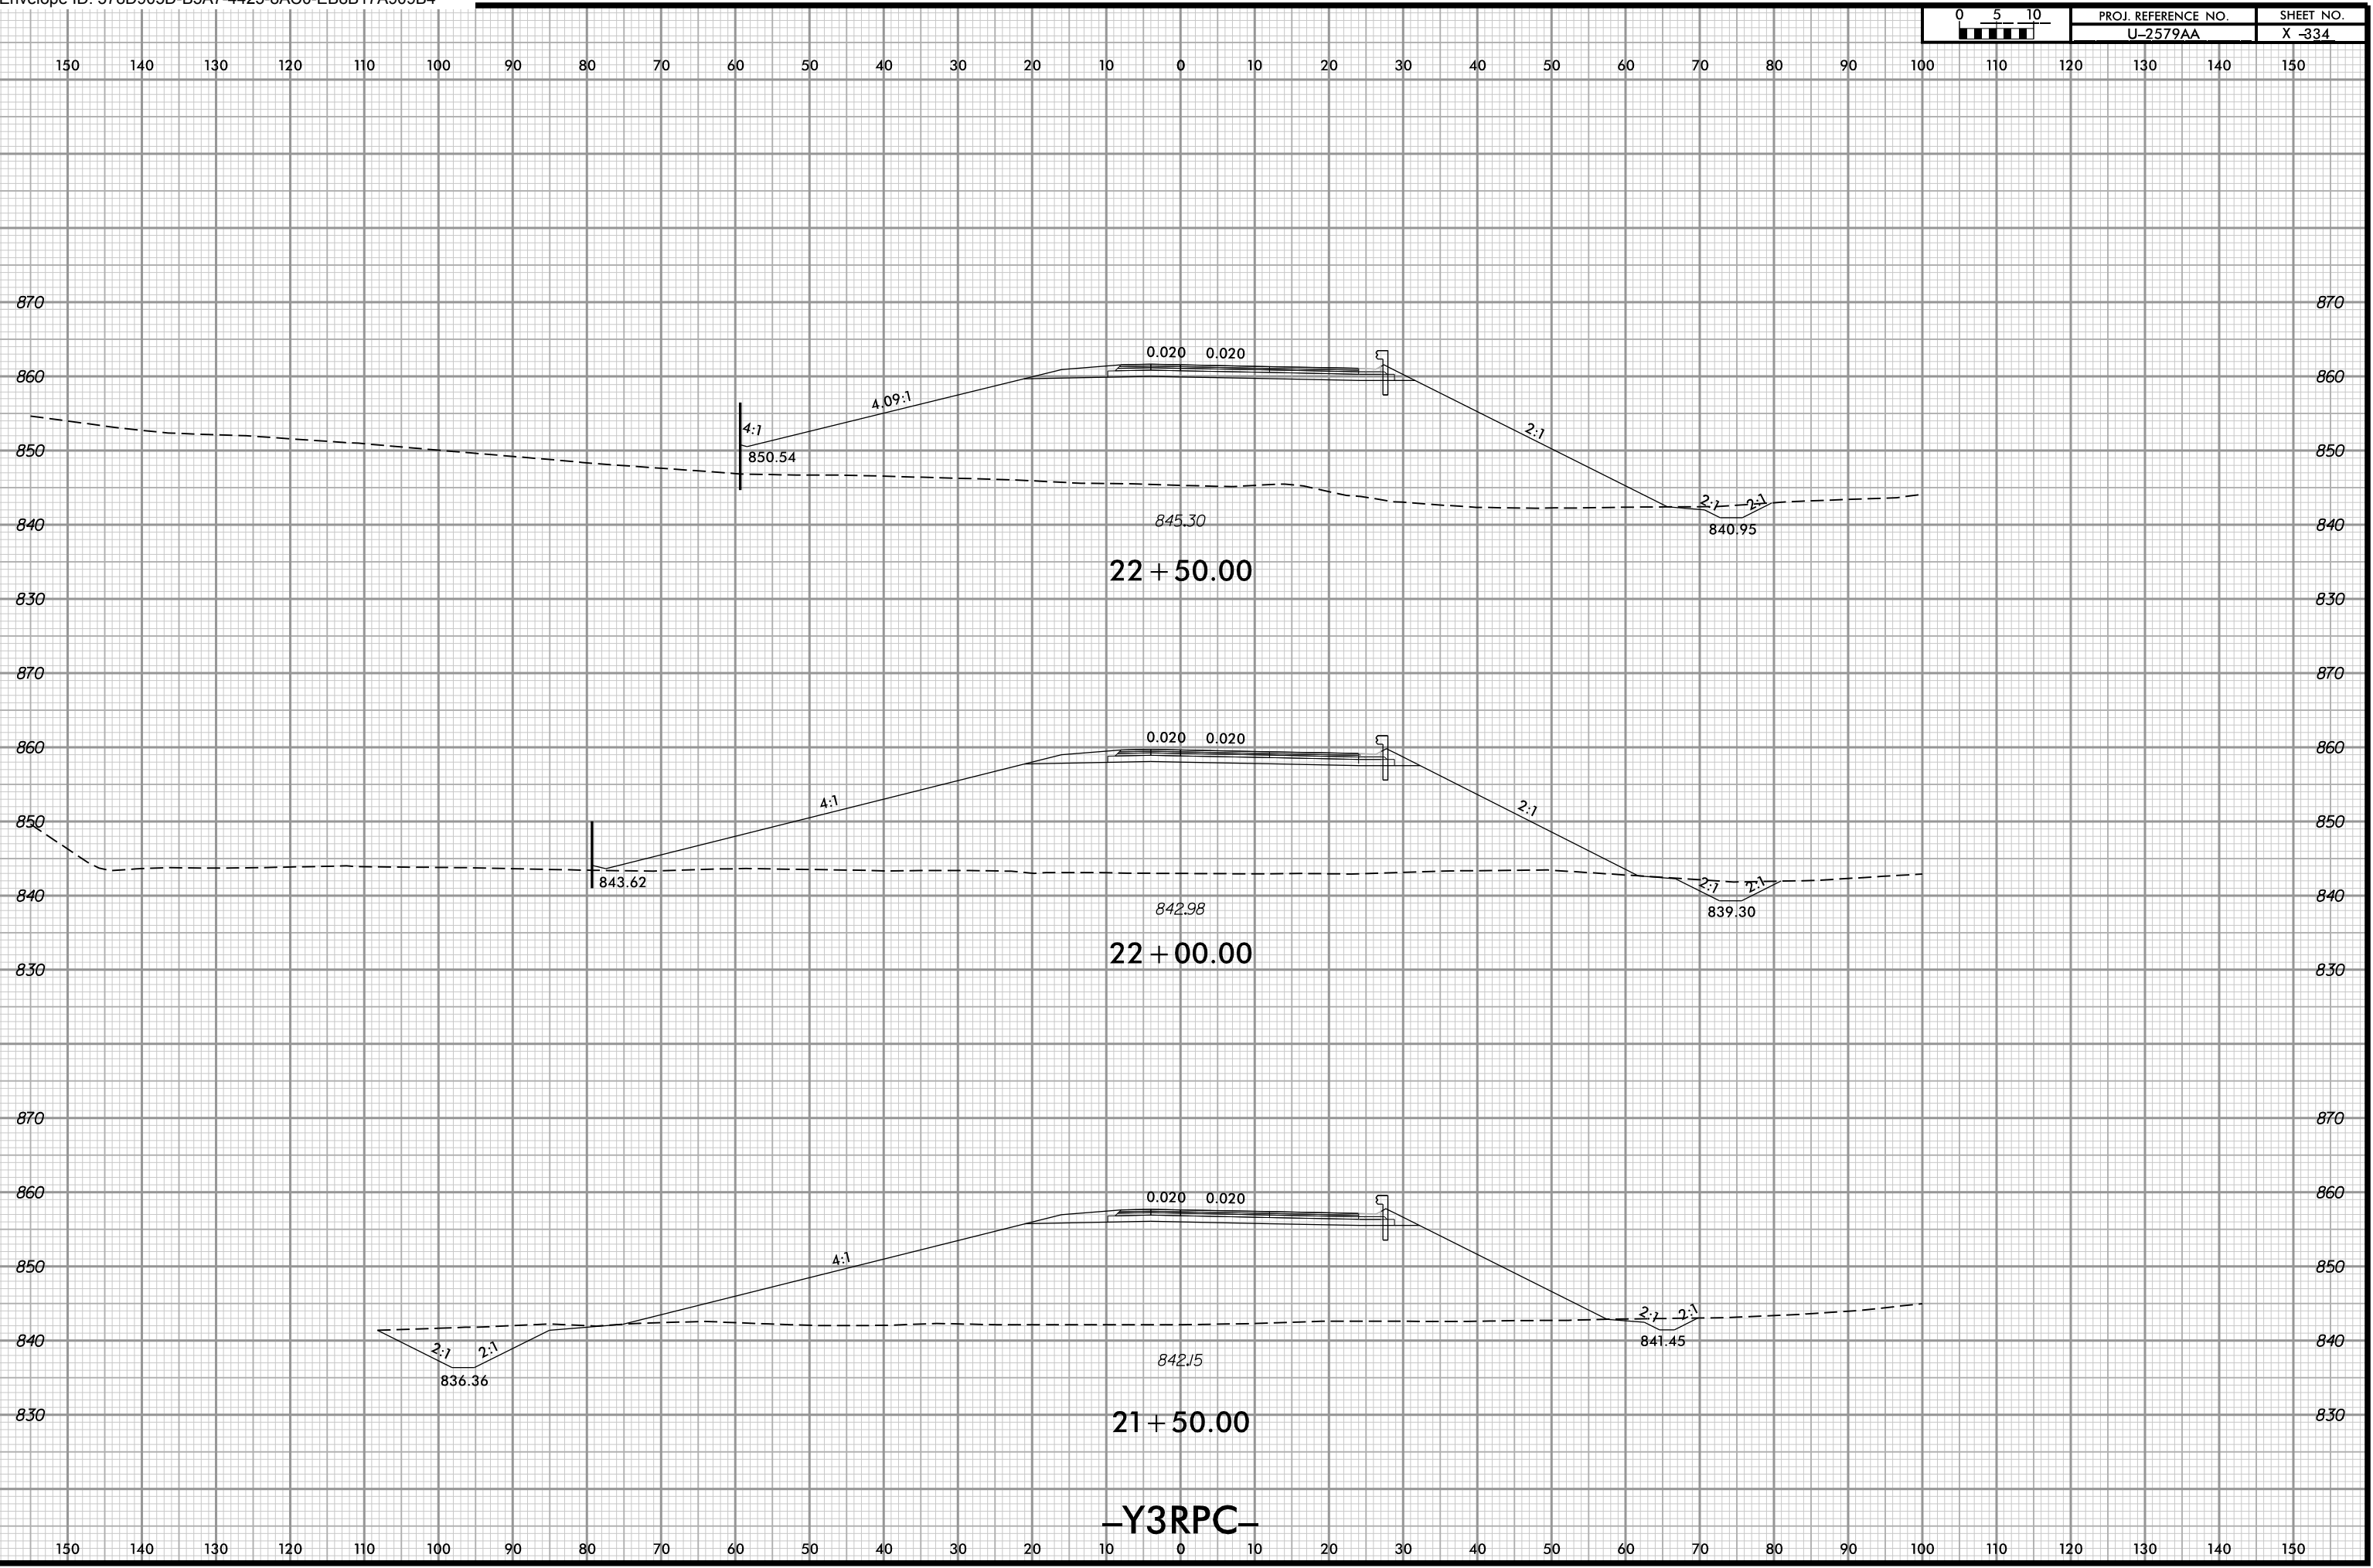


4/11/2022 6:02:26 PM
\\u2579\...rdy\XPL\Y3RPC.dgn
User: iddaves

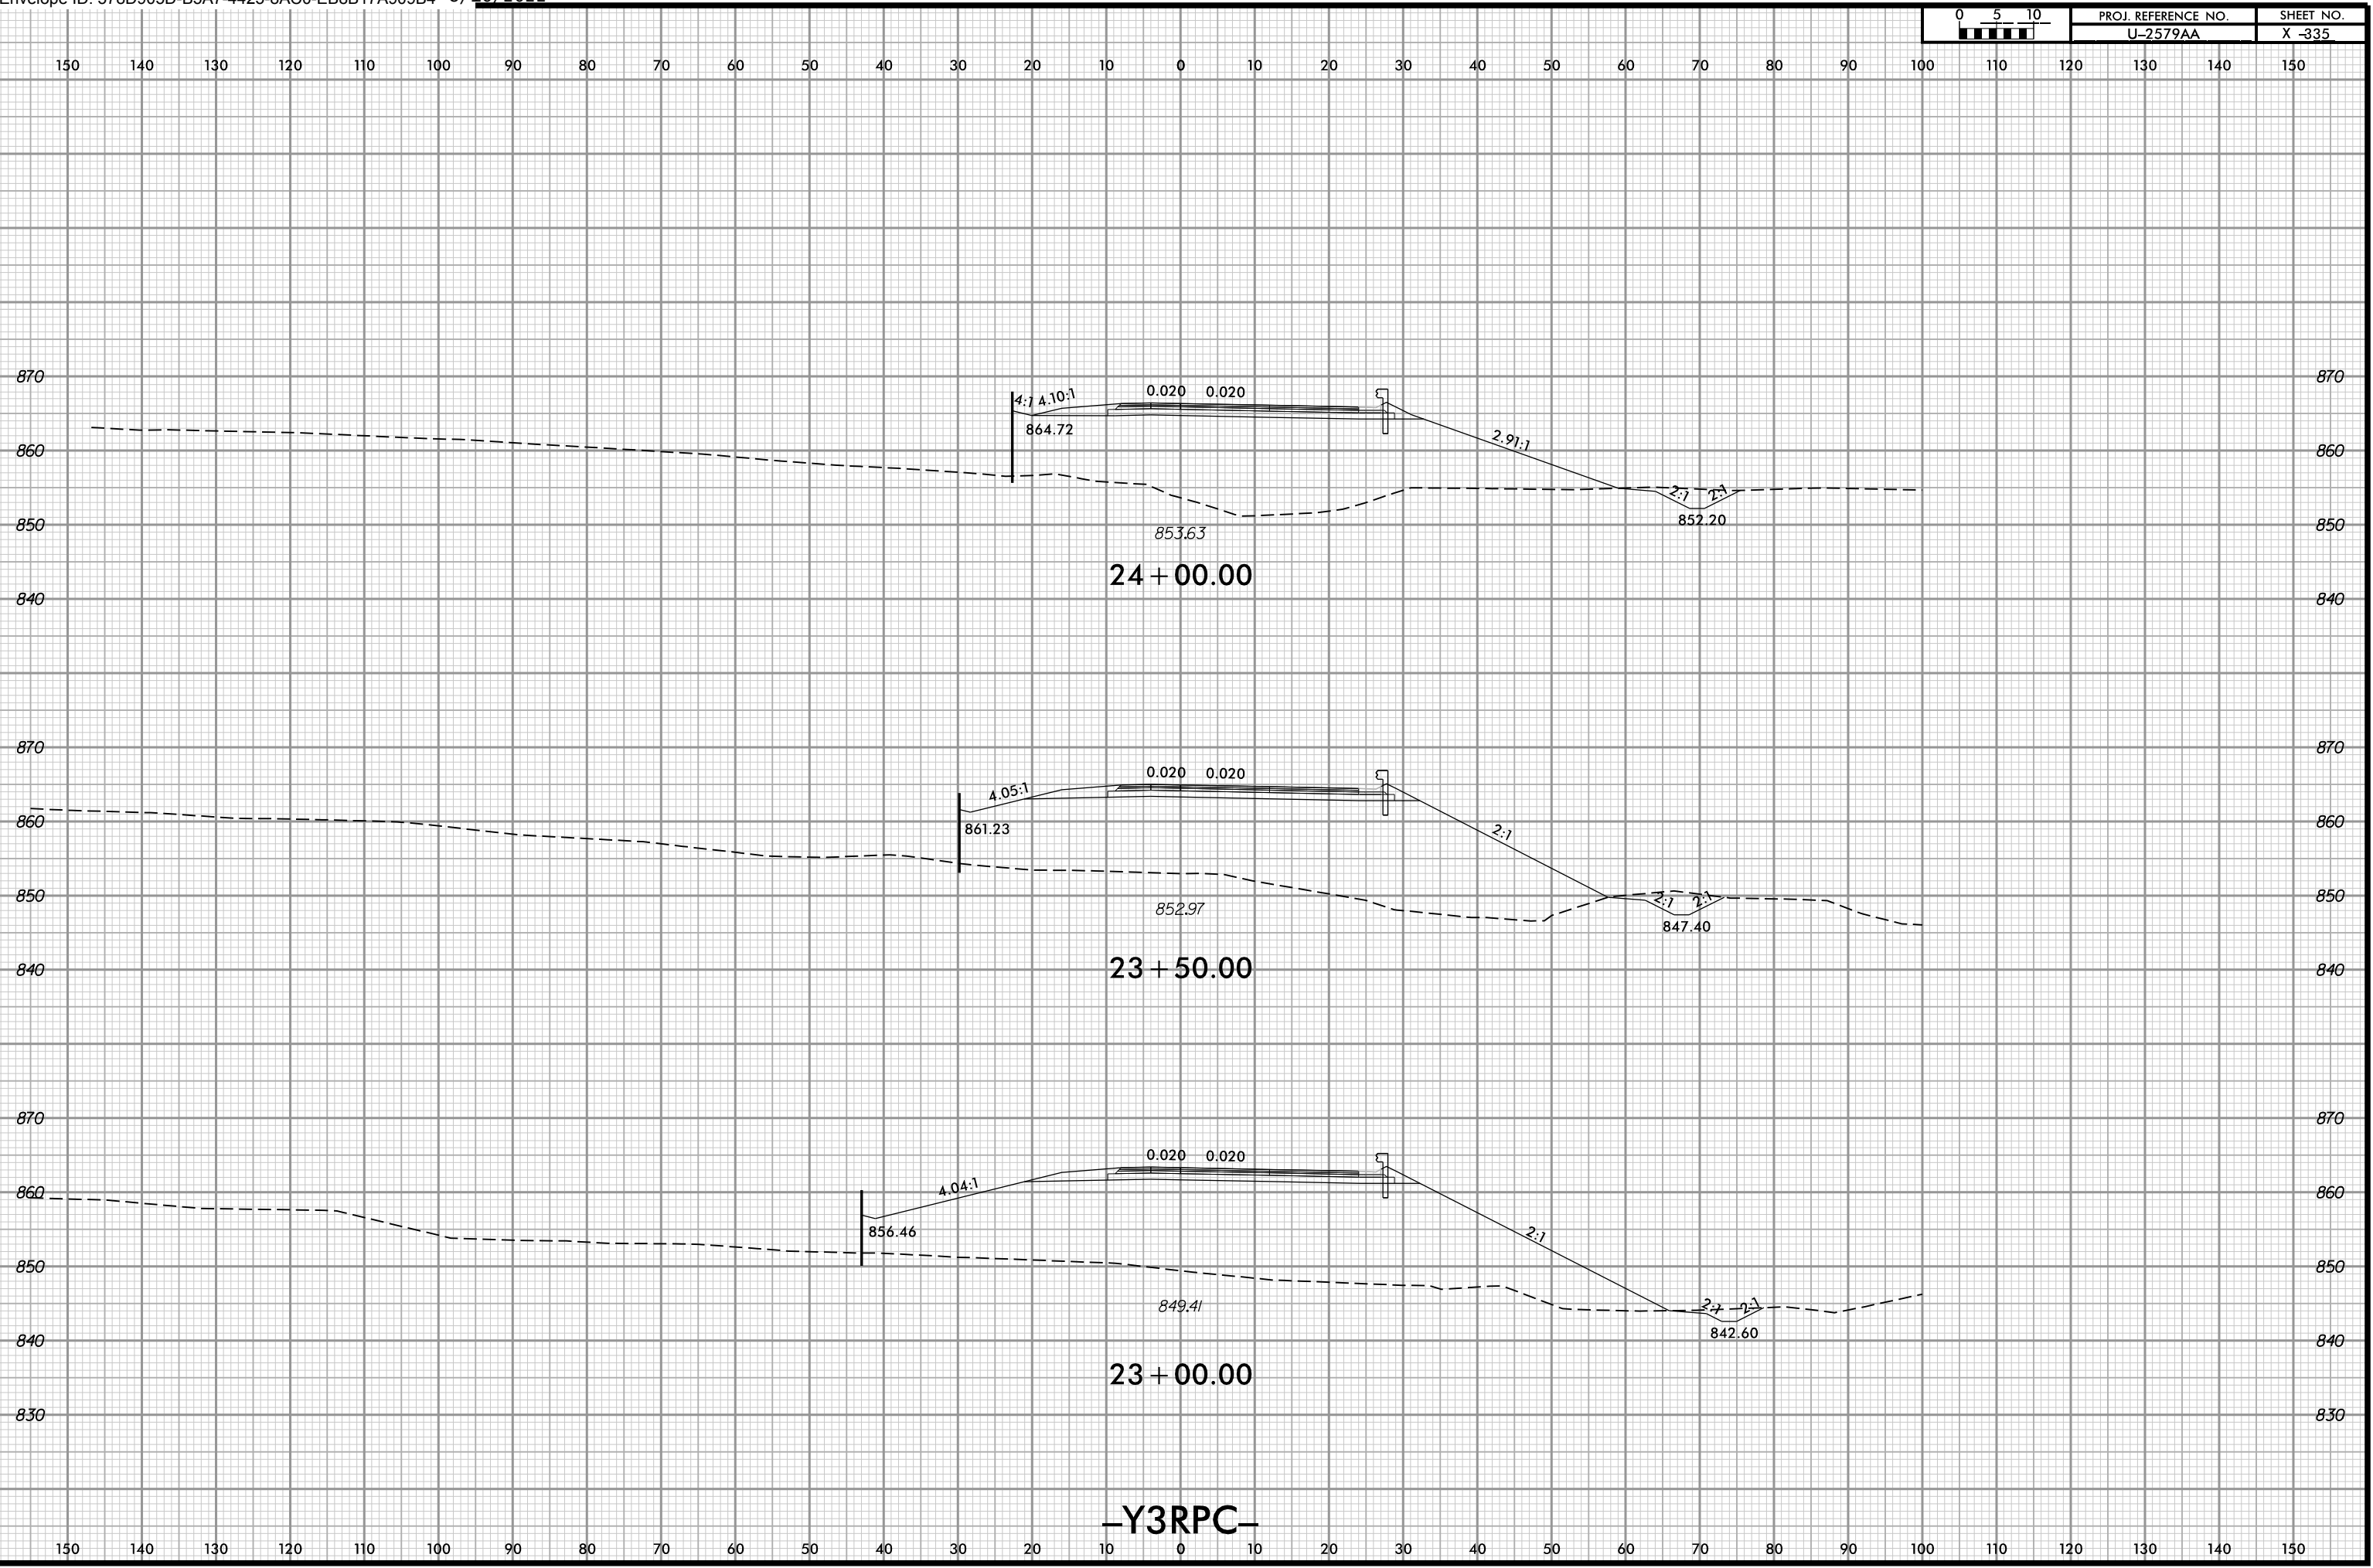


4/11/2022 6:02:26 PM
\\u2579\...rdy\XPL_Y3RPC.dgn
User: iddaves


-Y3RPC-

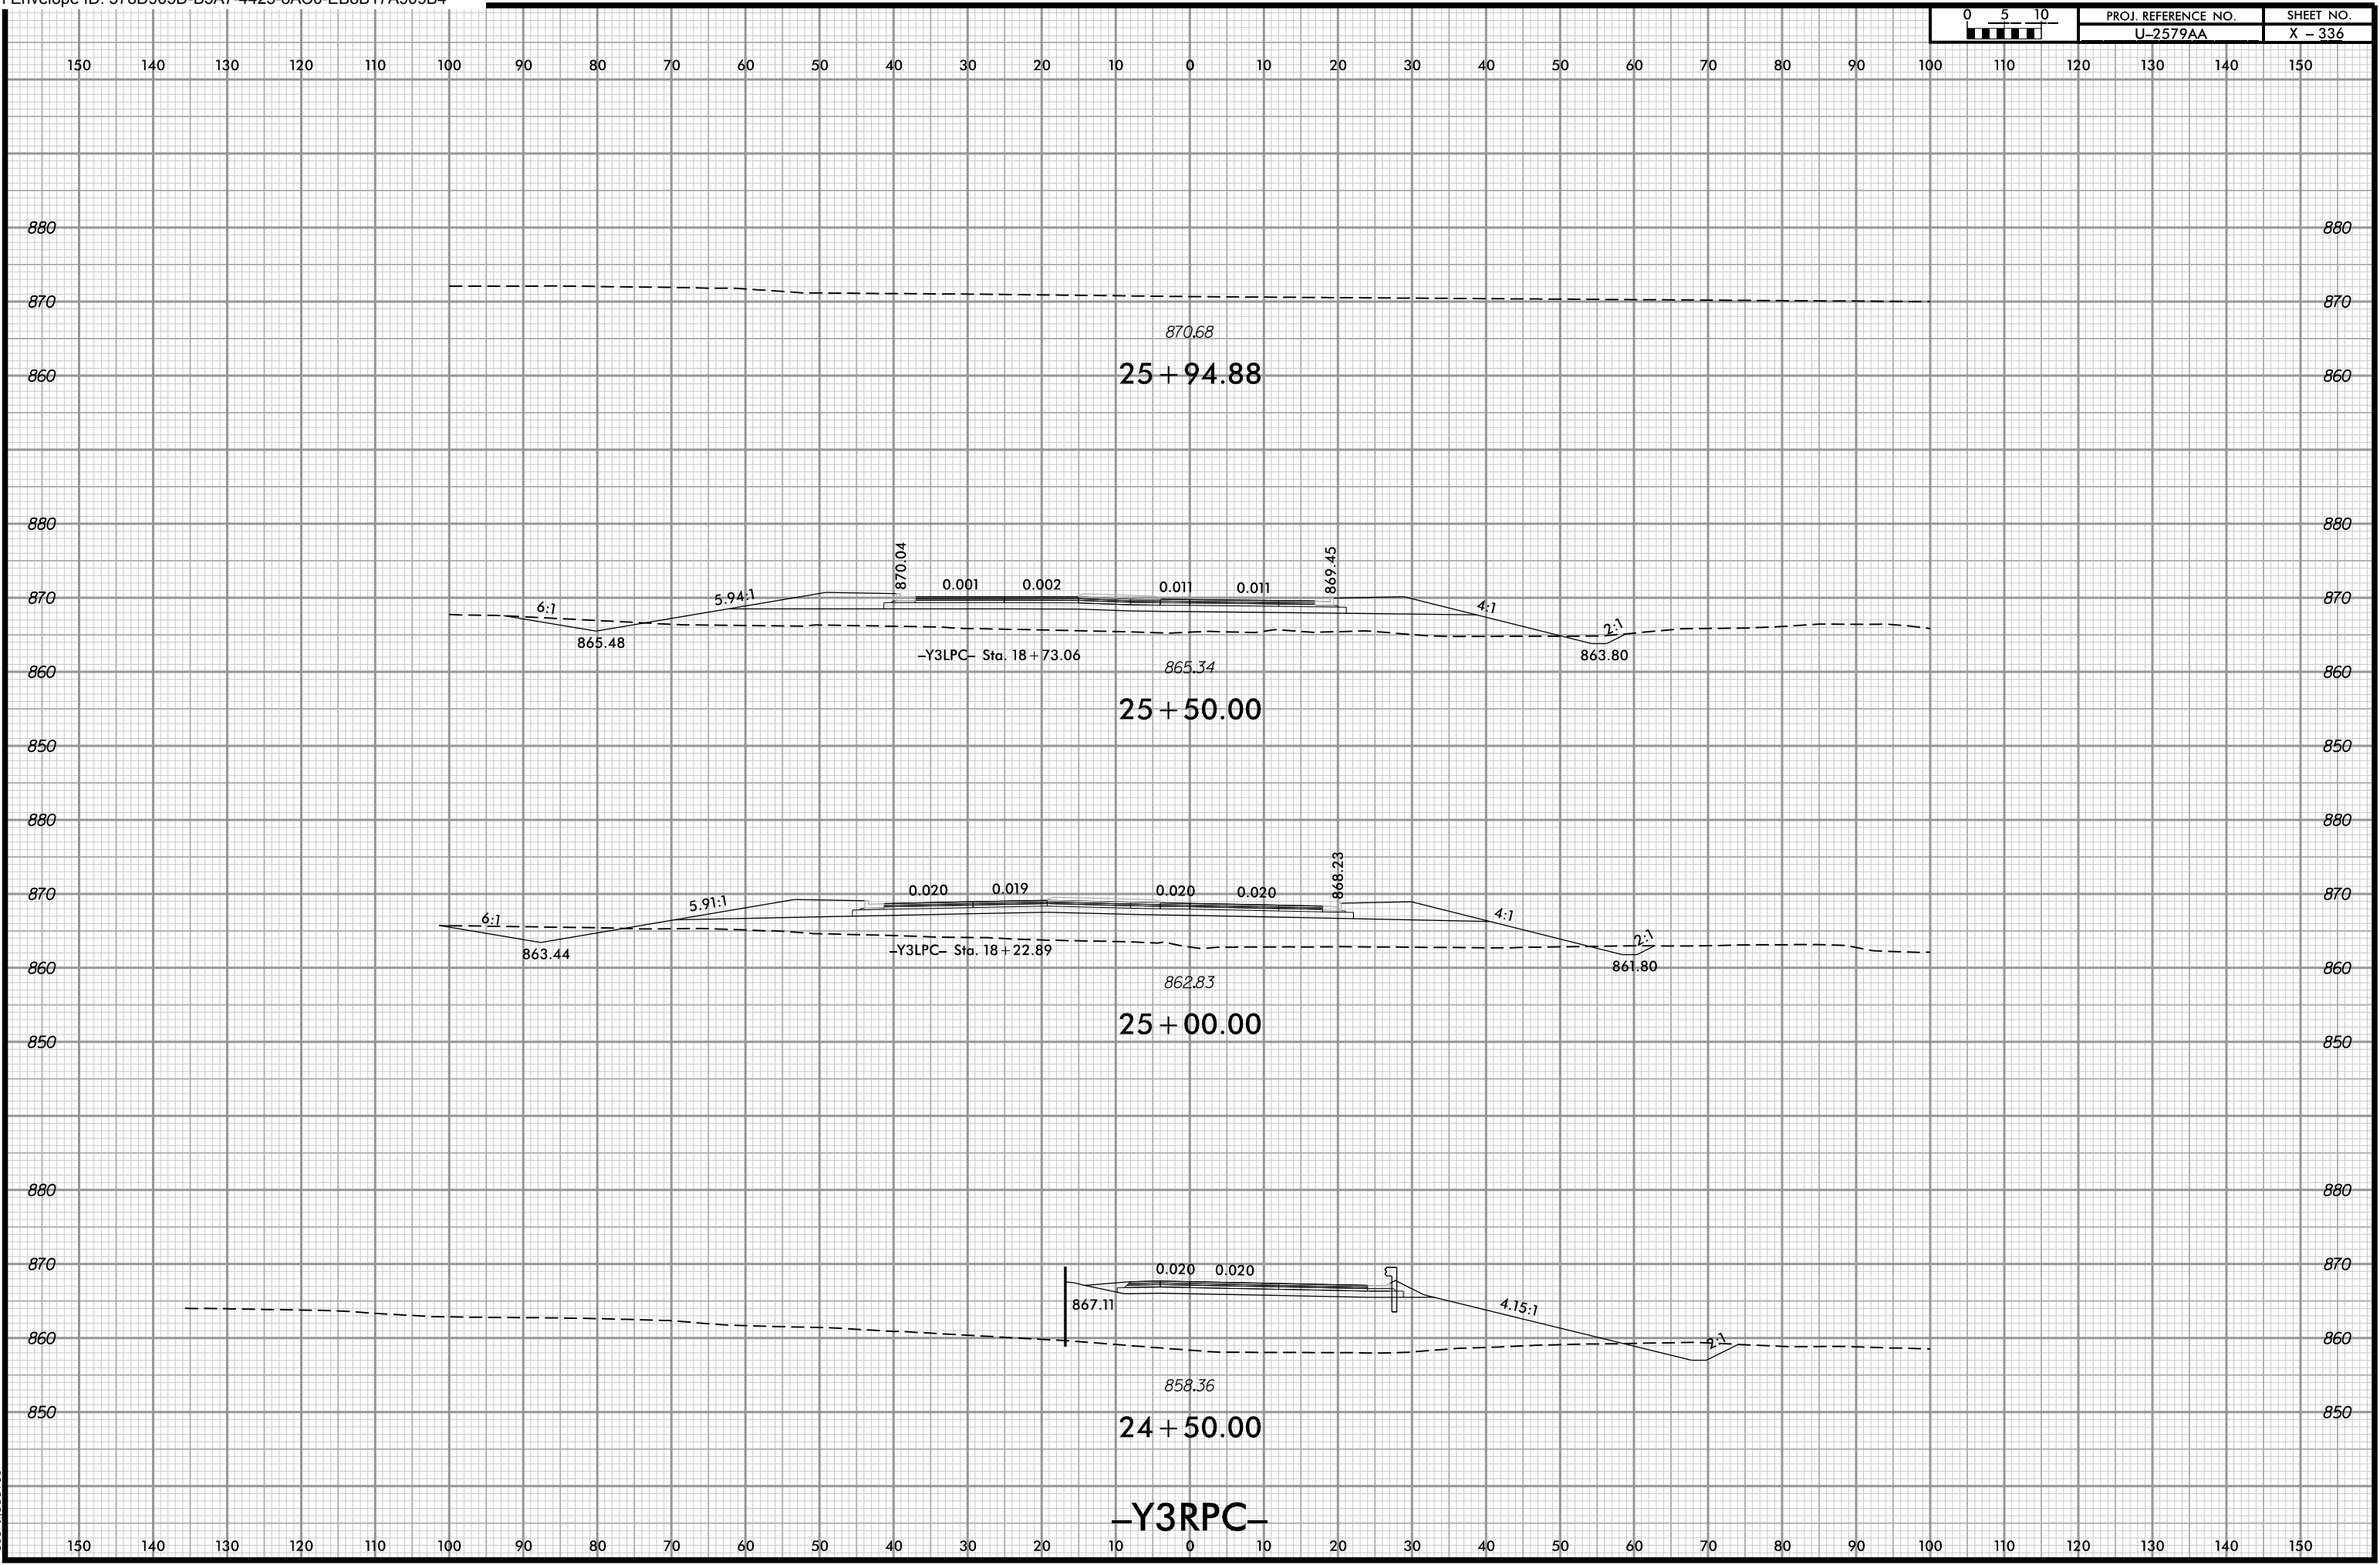

4/11/2022 6:02:26 PM
\\u2579\...rdy\XPL\Y3RPC.dgn
User:ldaves

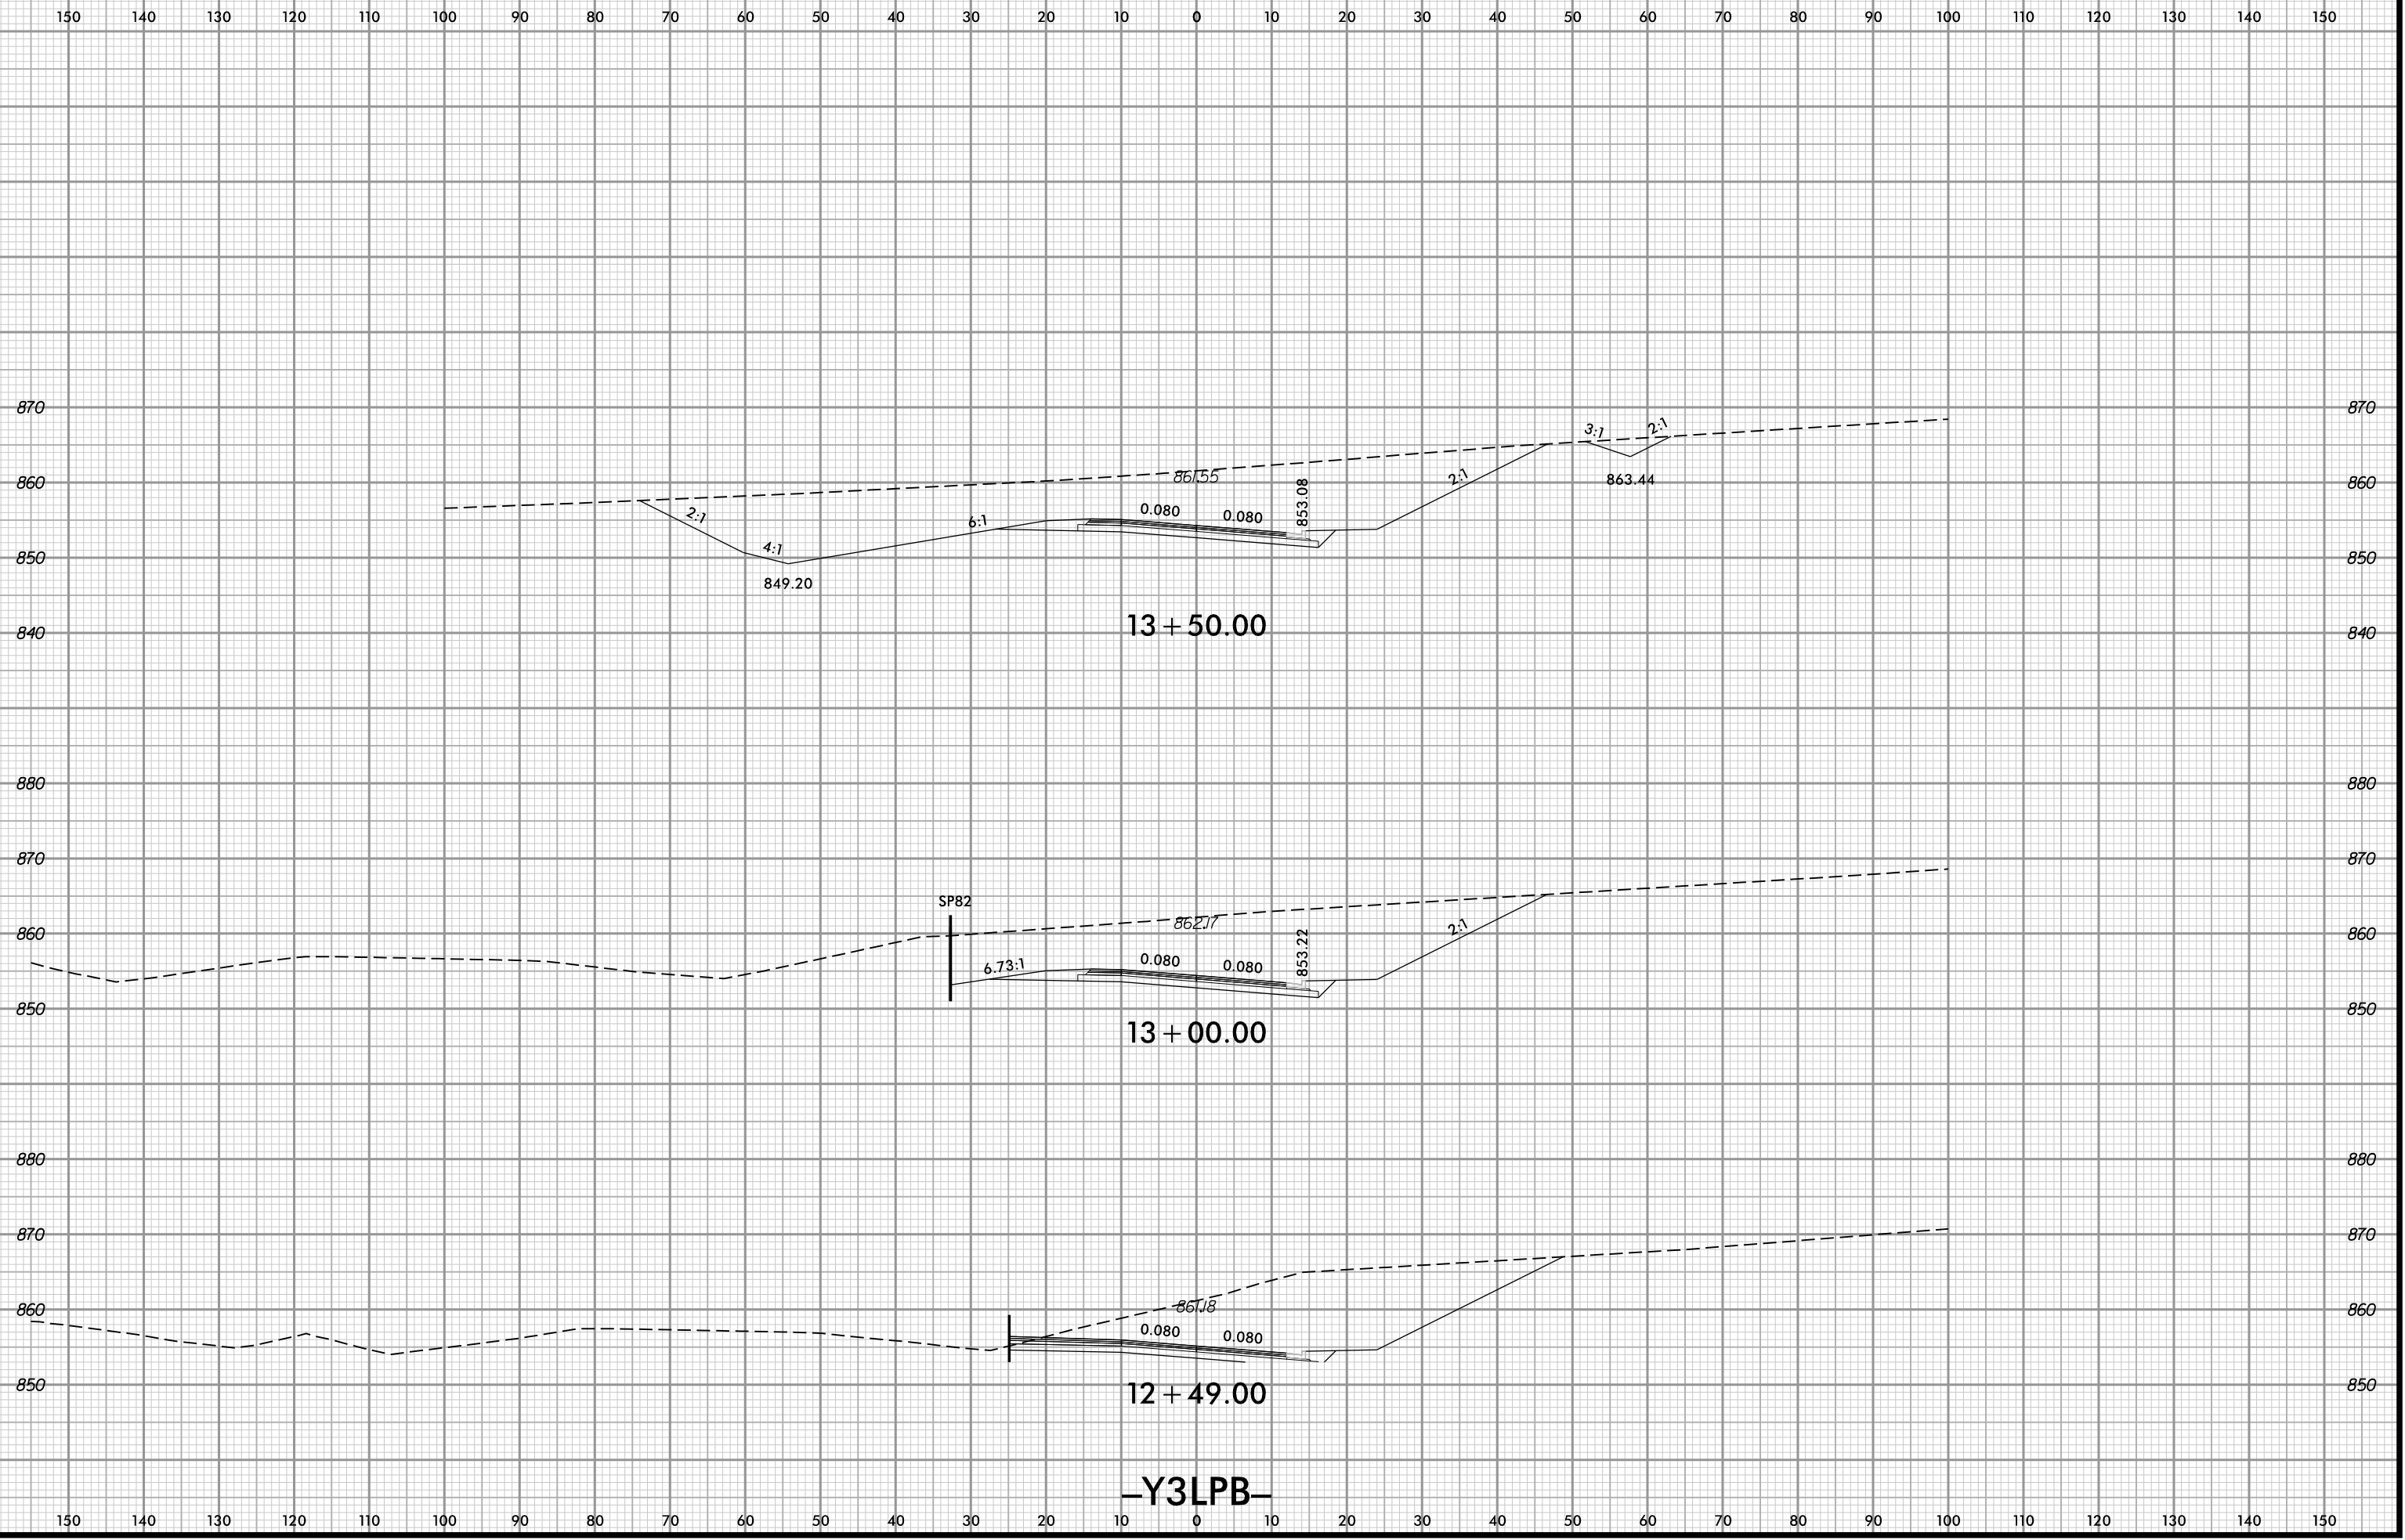


6/20/2022 3:08:42 PM
User: iddaves

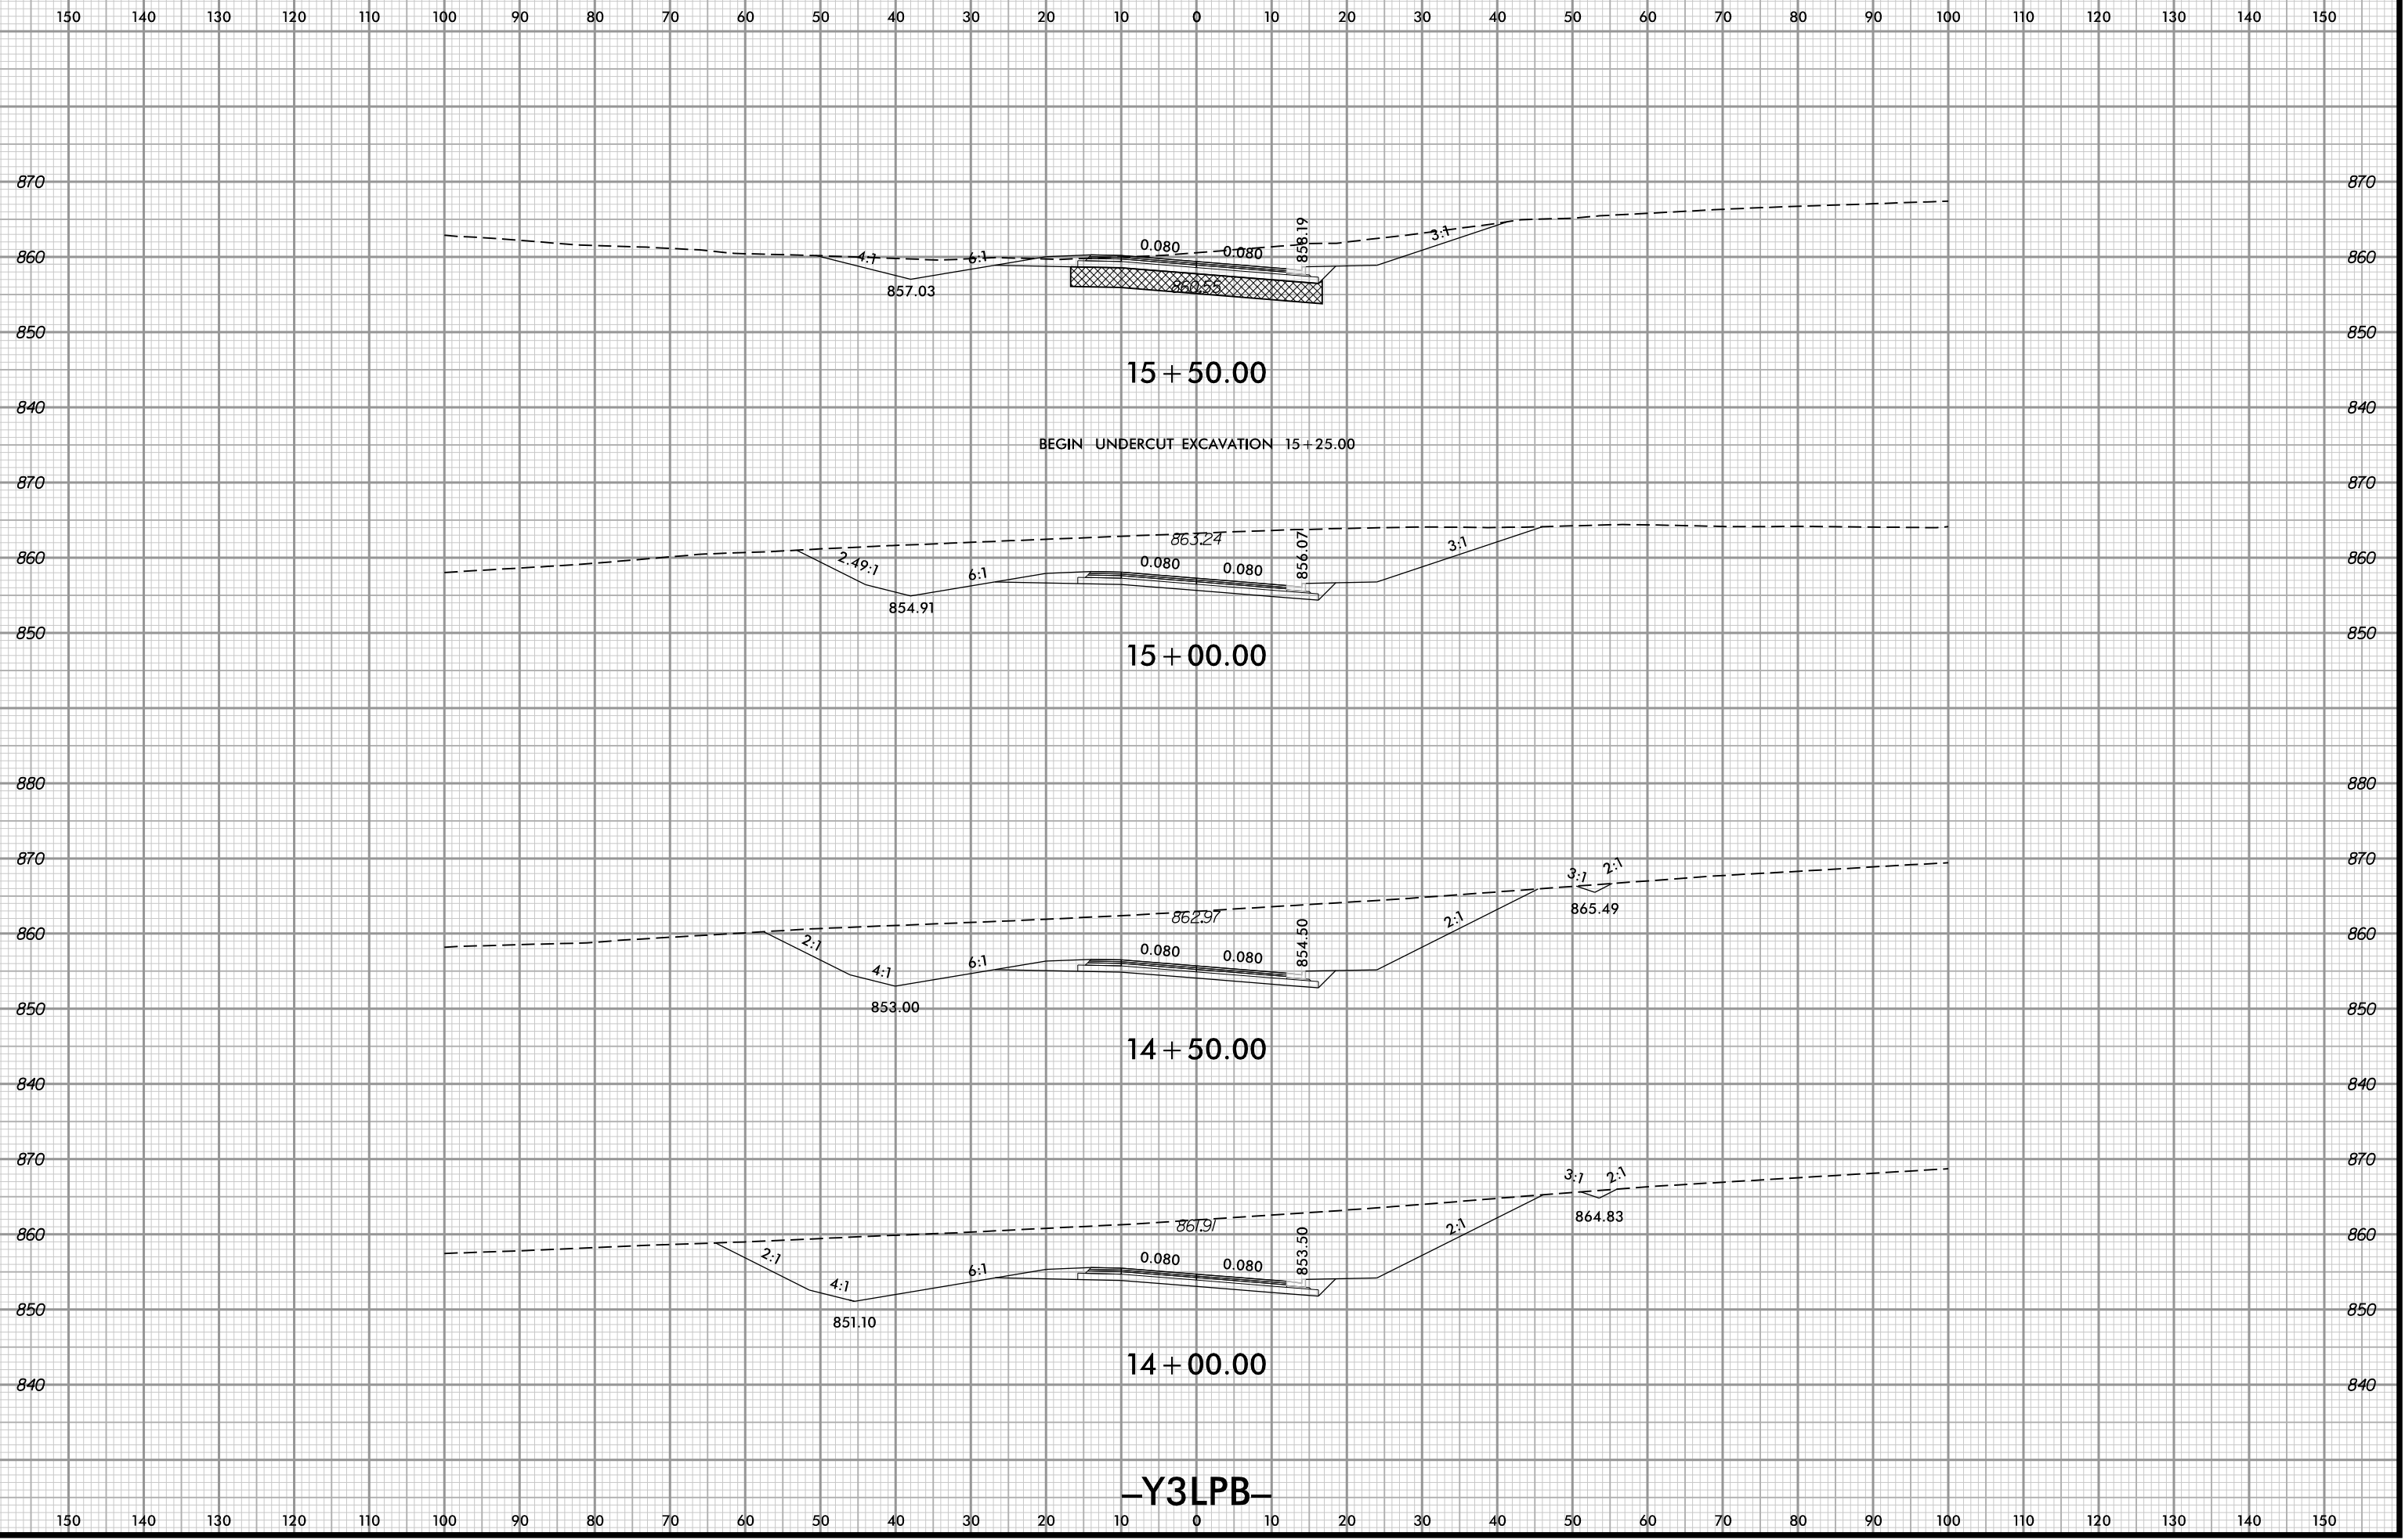


6/20/2022 3:08:42 PM
\\s2579aa\rd\XP_L_Y3LPB.dgn
User: iddaves

-Y3LPB-

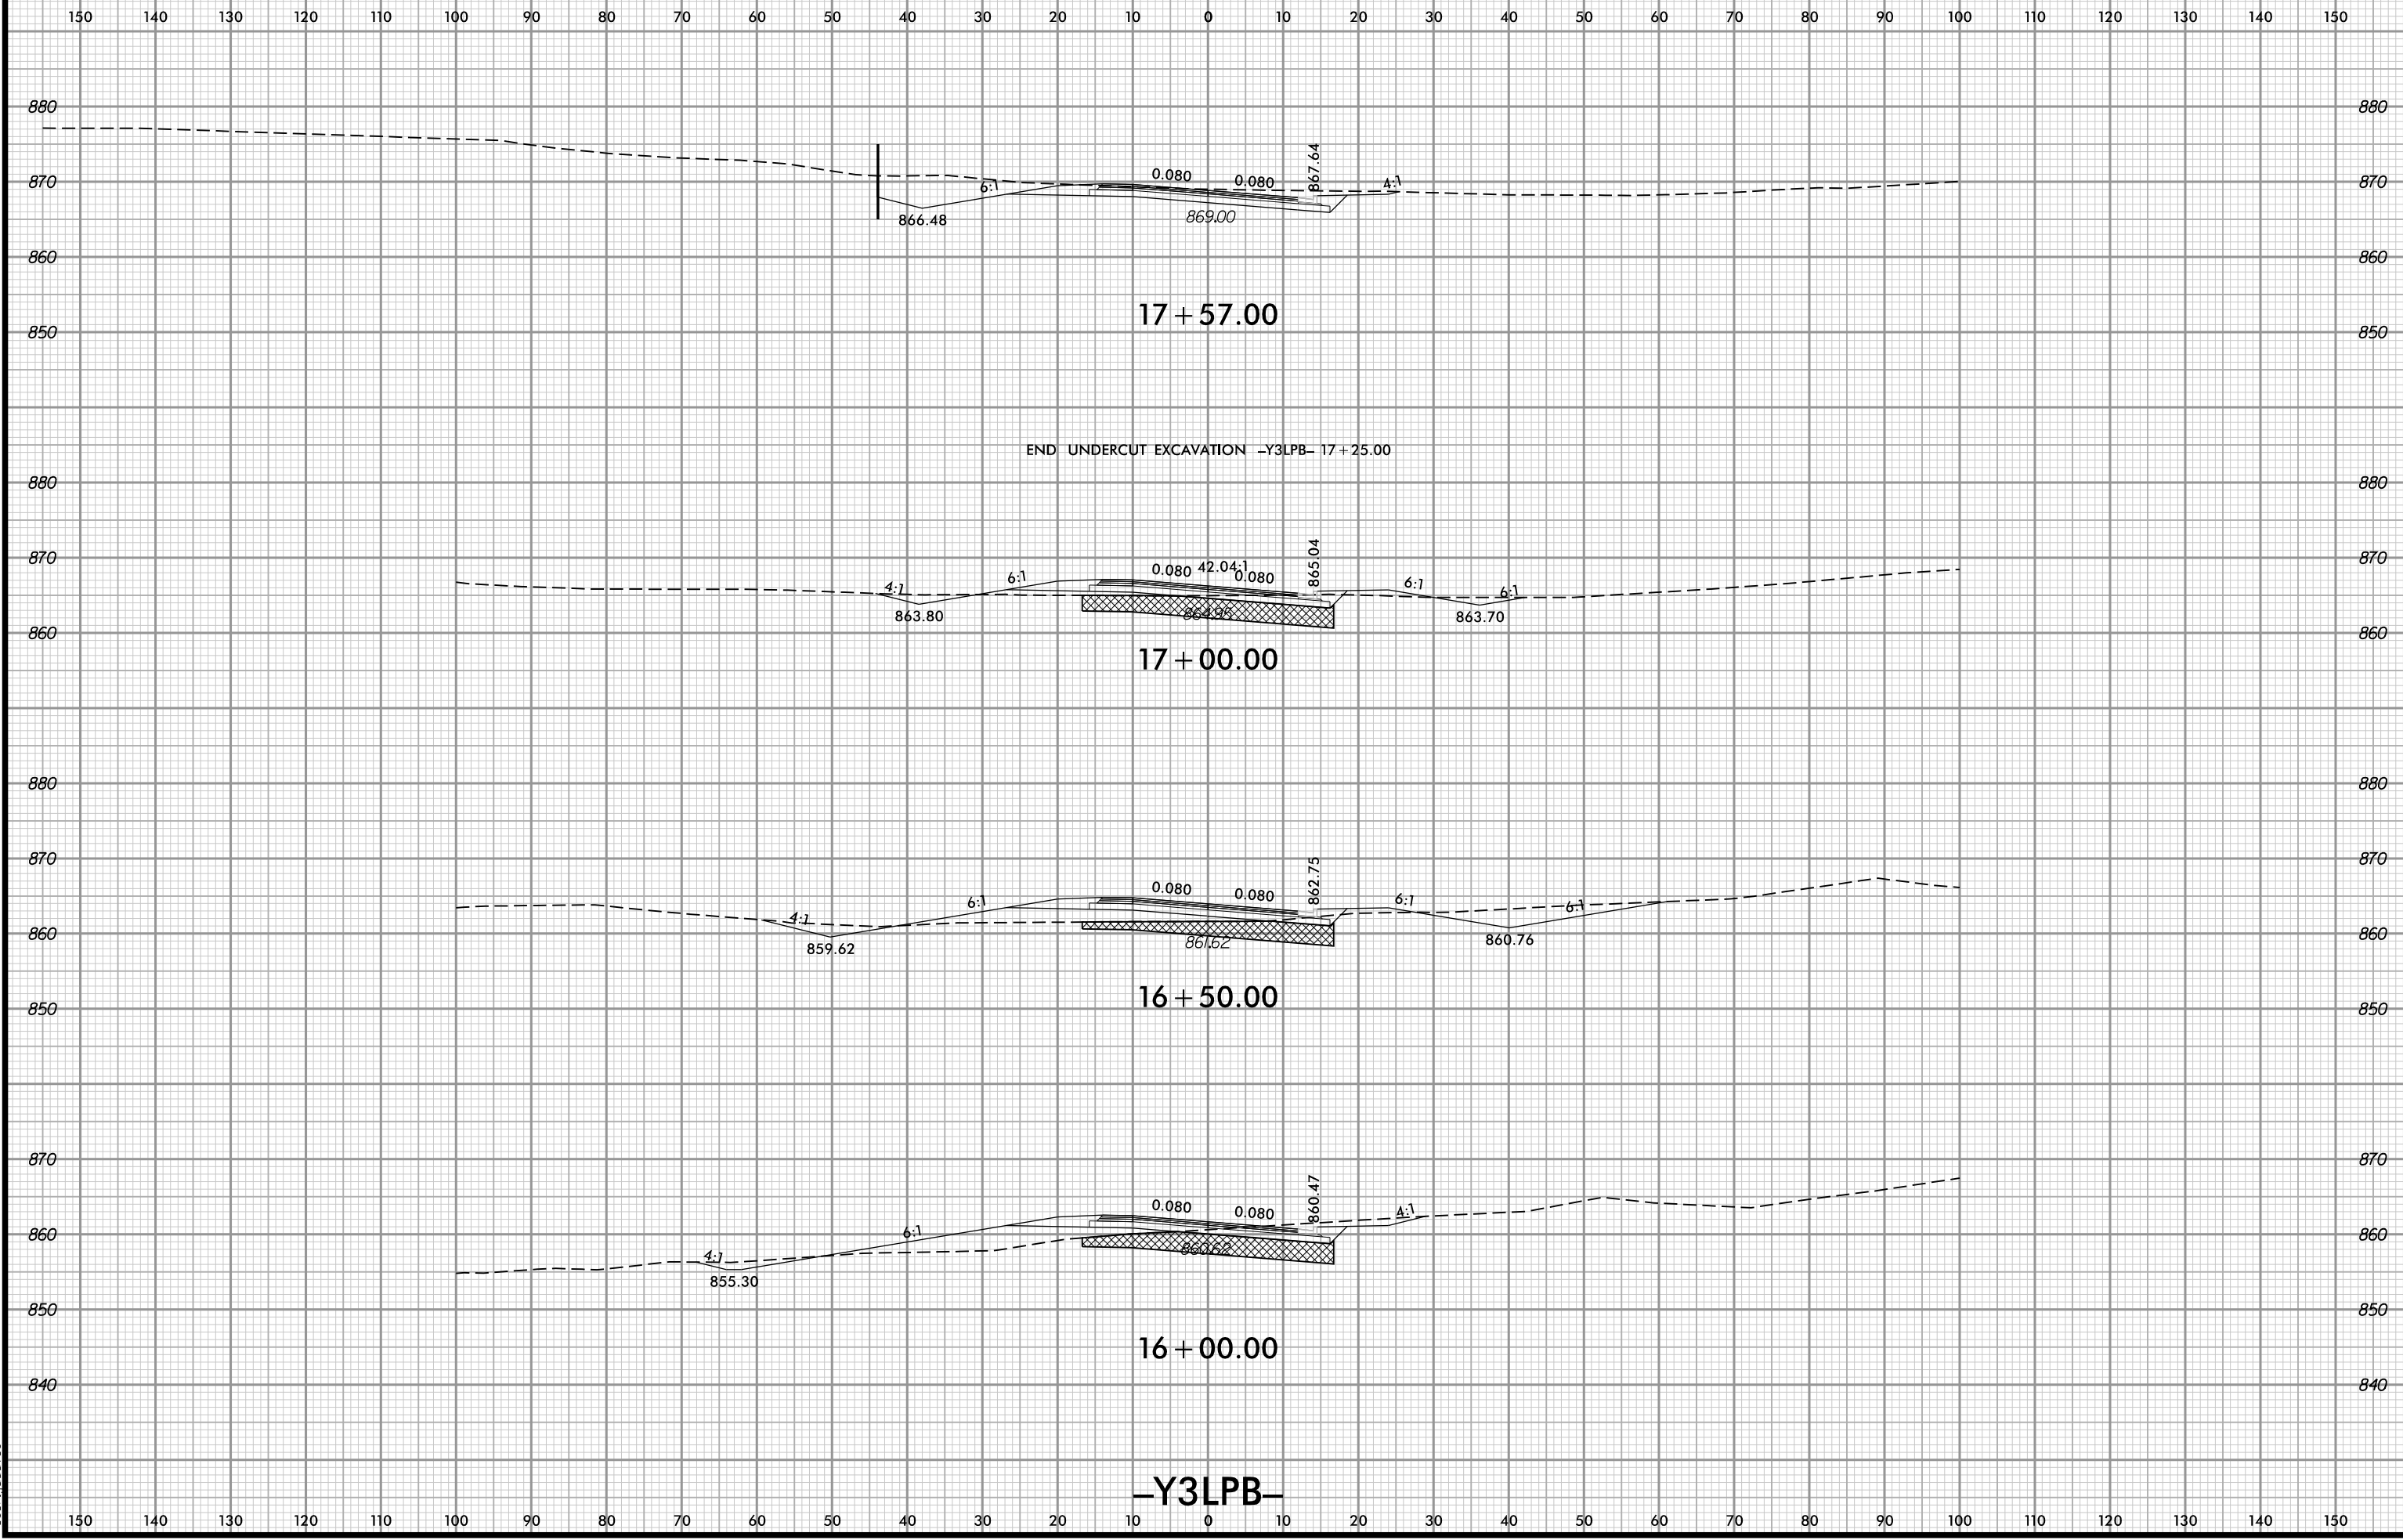


6/20/2022 3:08:42 PM
User: iddaves

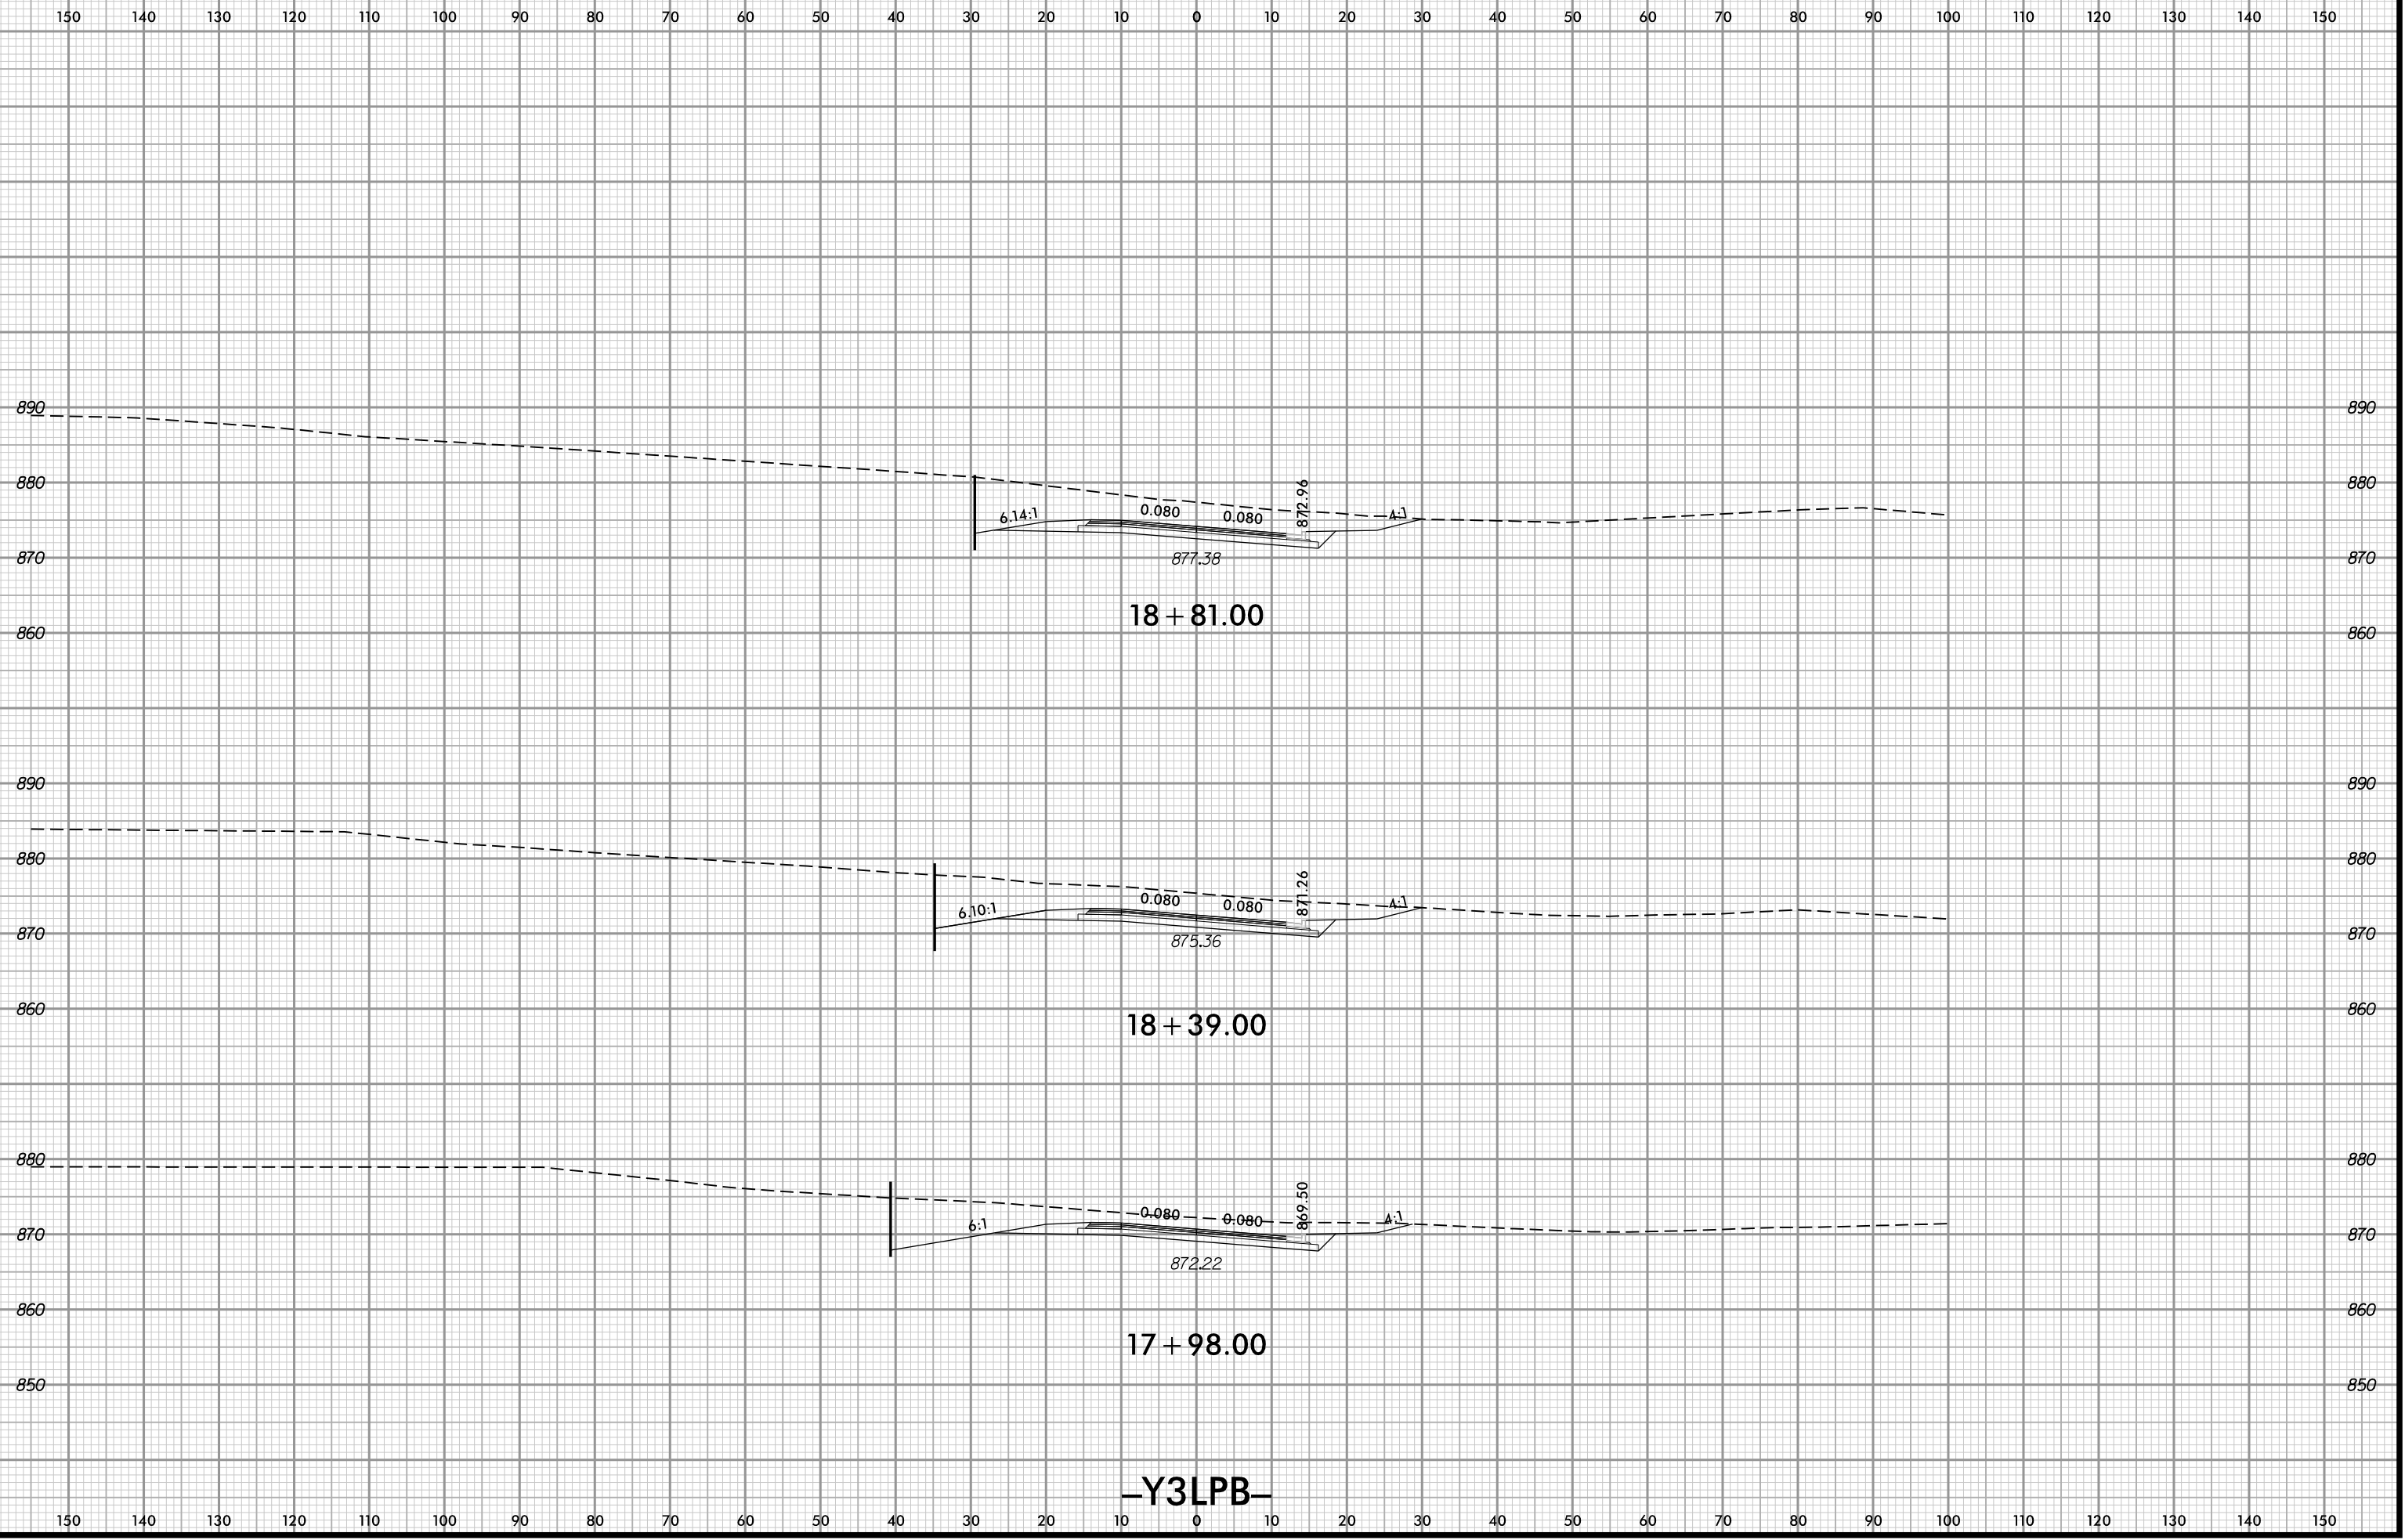


6/20/2022 3:08:42 PM
\\s2579aa\rd\XP_L_Y3LPB.dgn
User: iddaves

-Y3LPB-

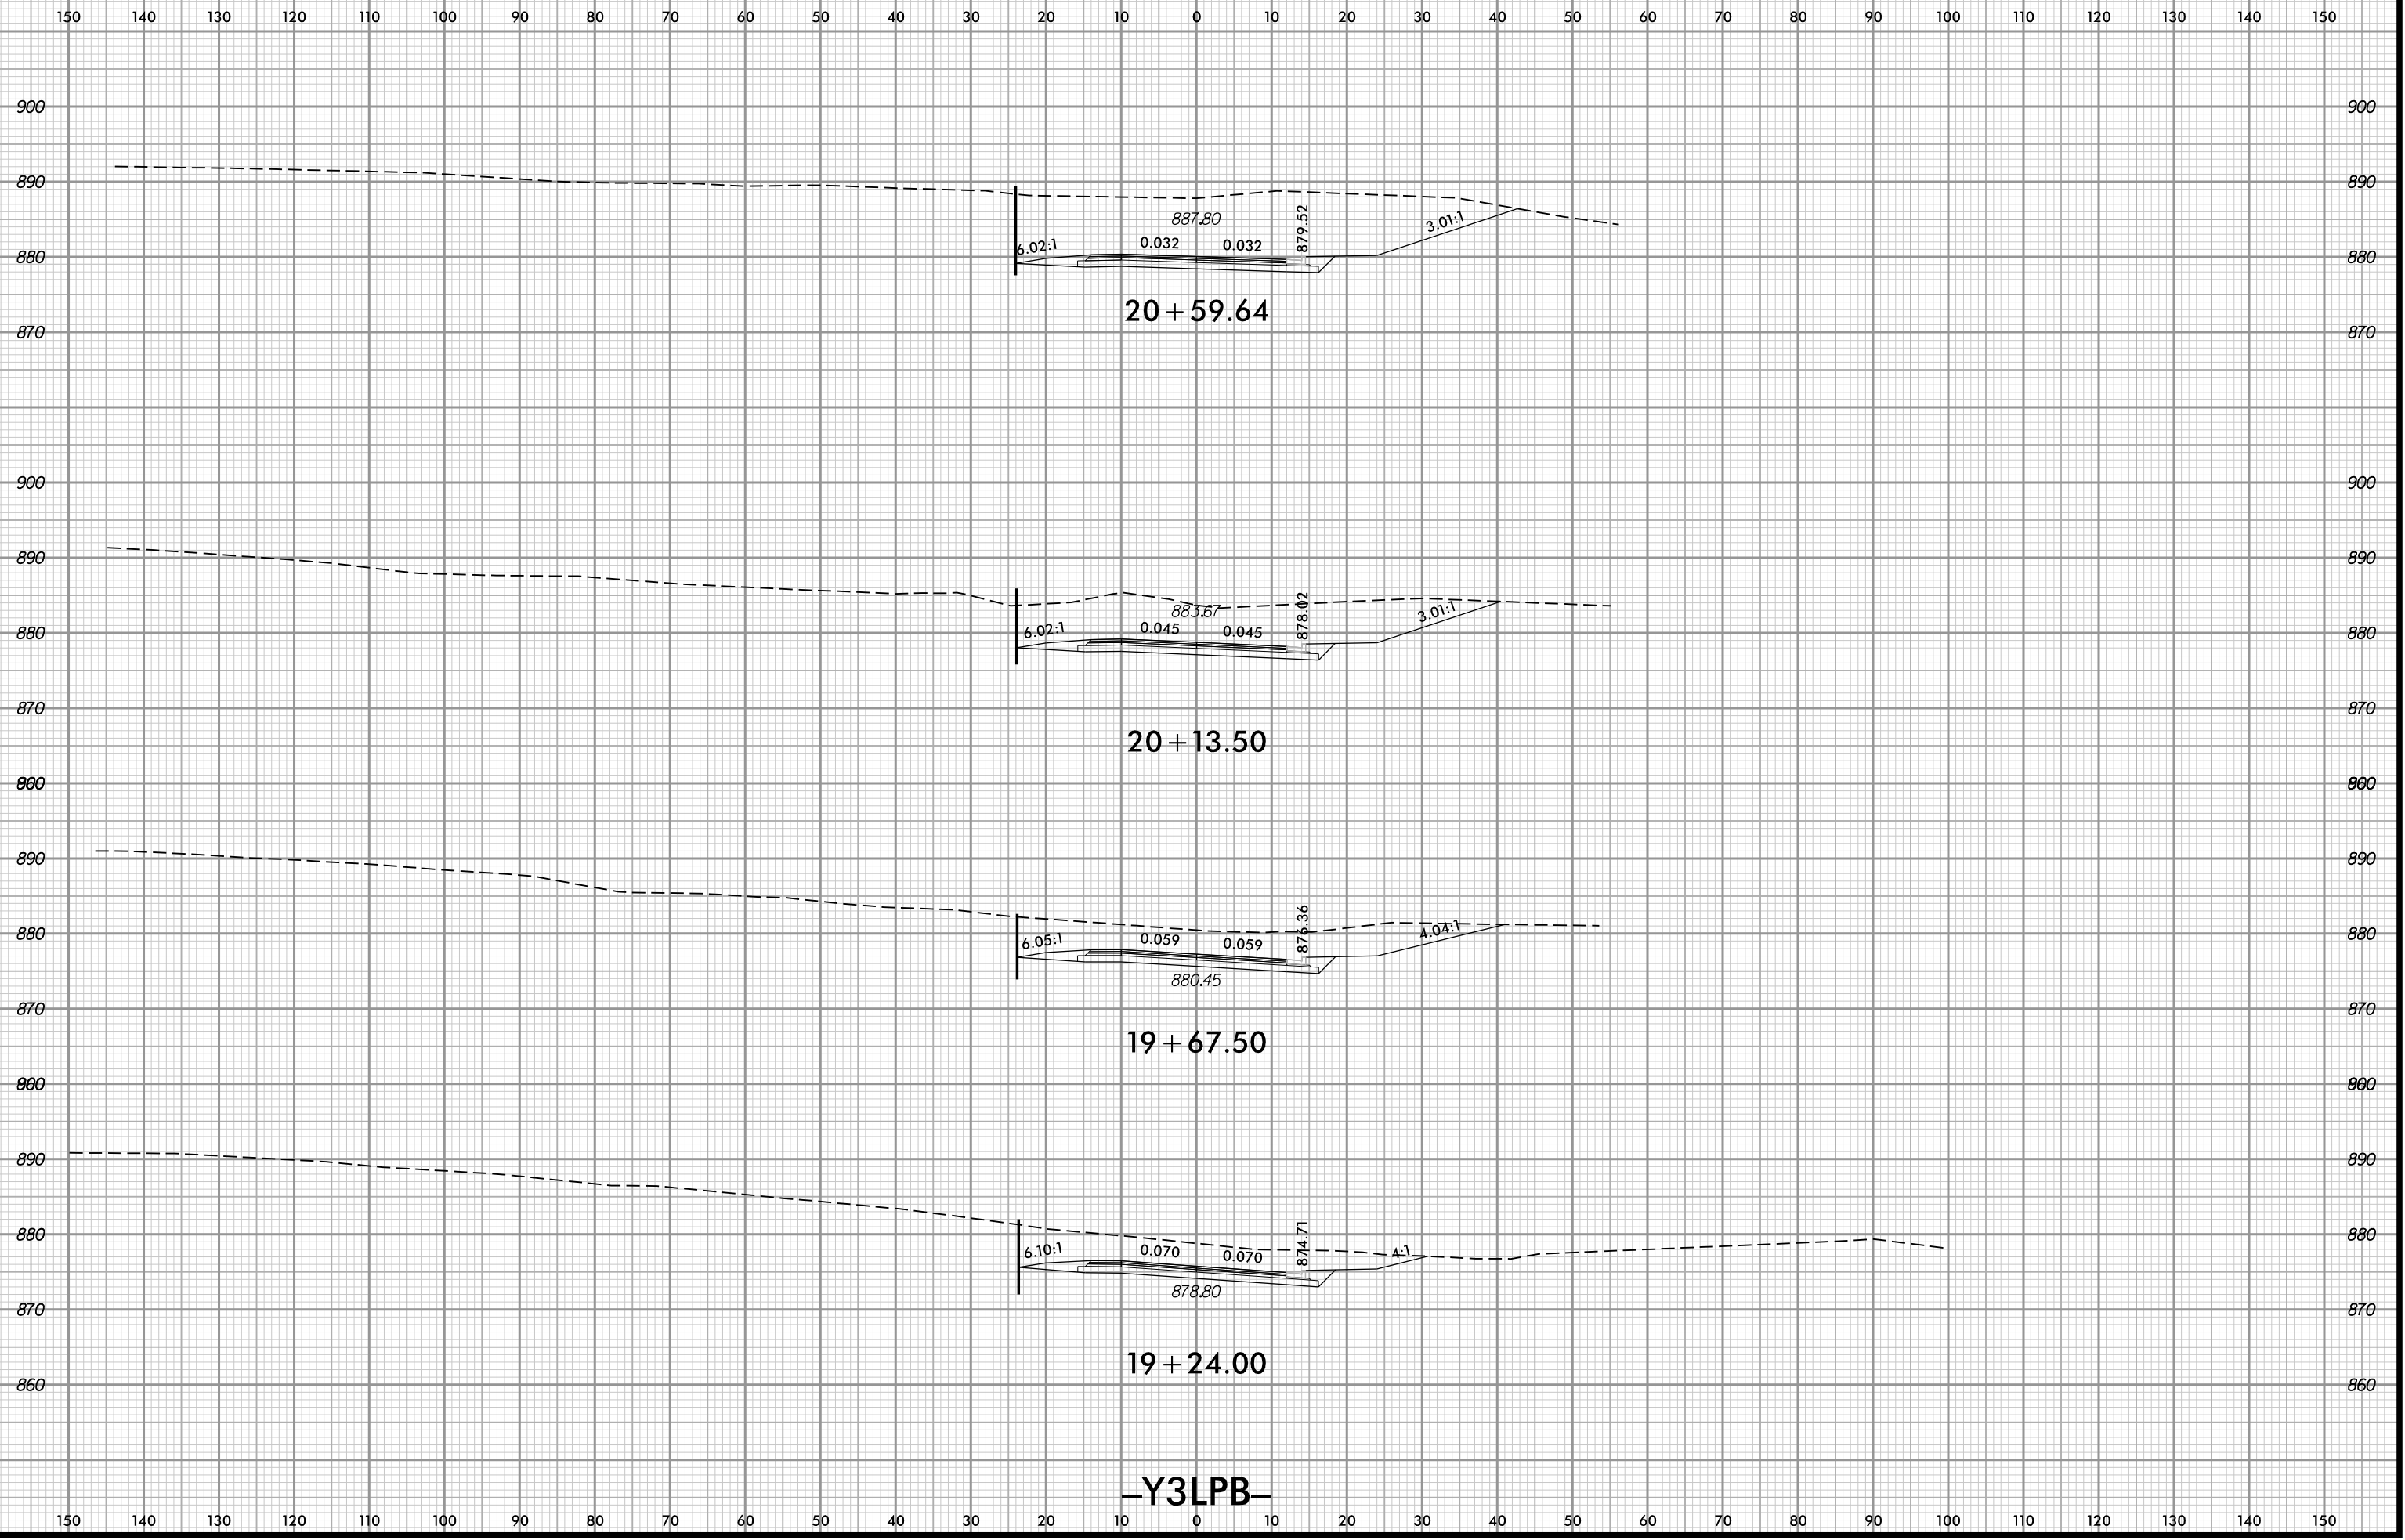


-Y3LPB-

6/20/2022 3:08:42 PM
\\s2579aa\rd\XP_L_Y3LPB.dgn
User: iddaves

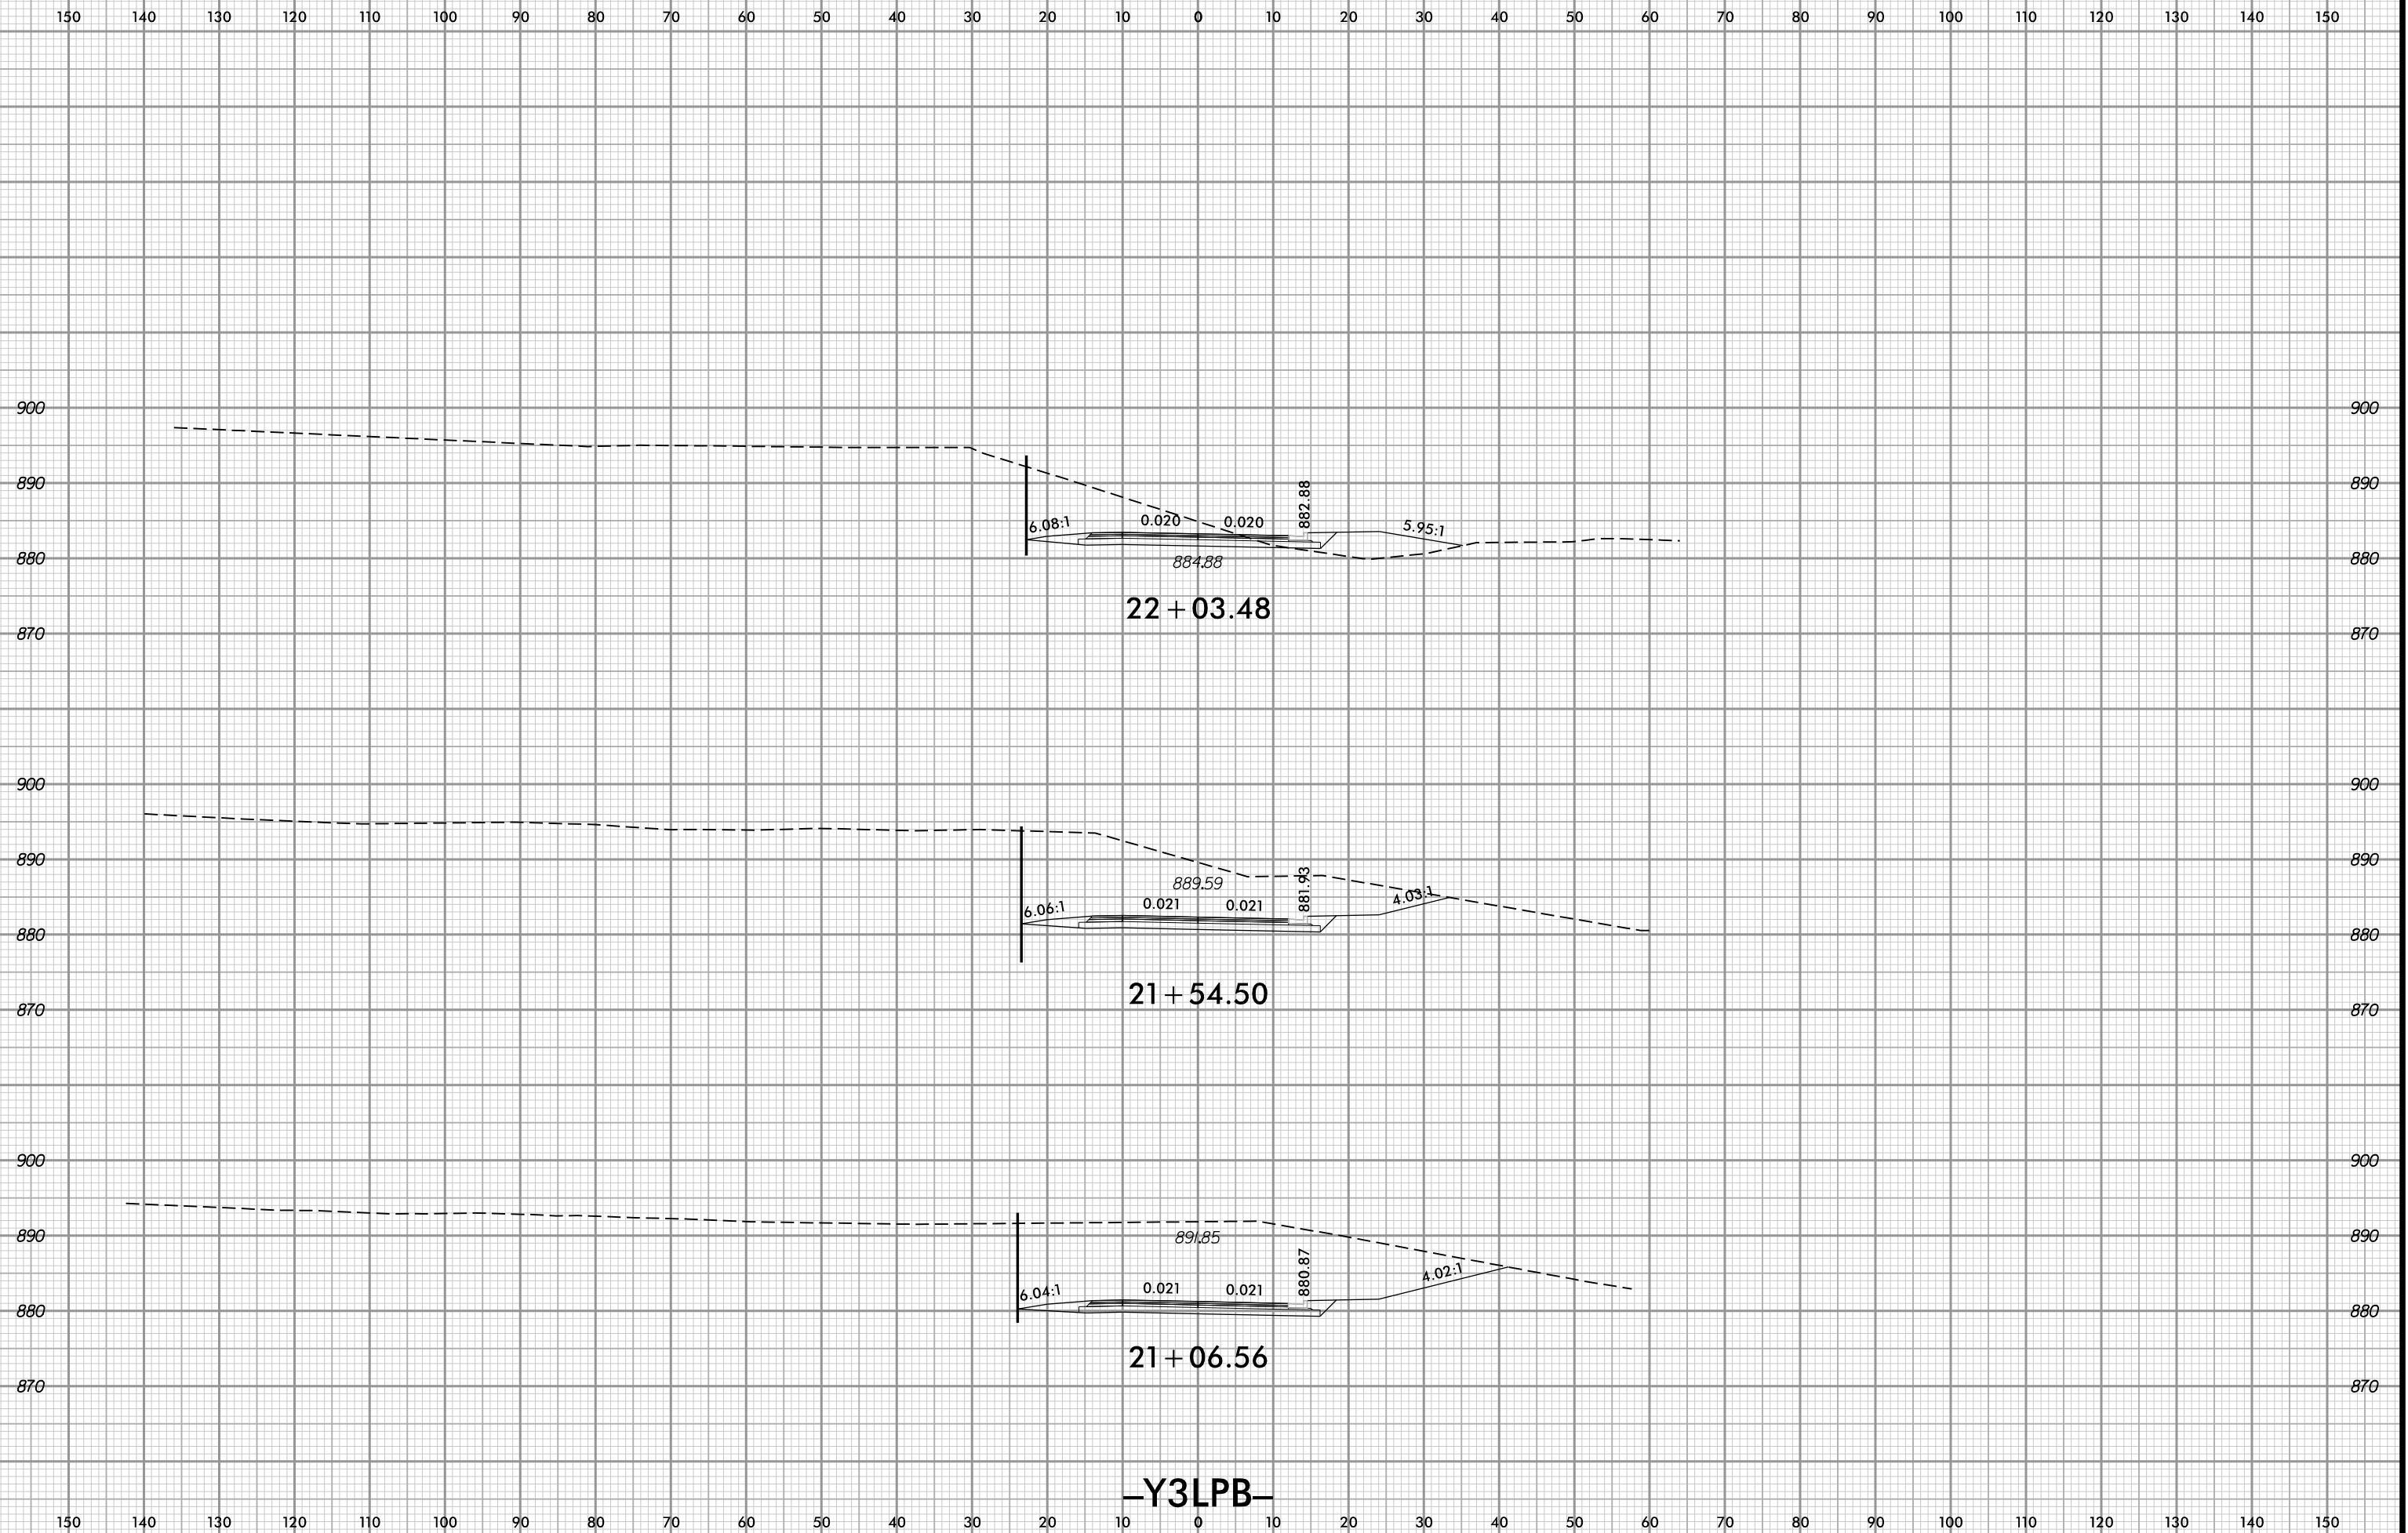


6/20/2022 3:08:42 PM
User: iddaves

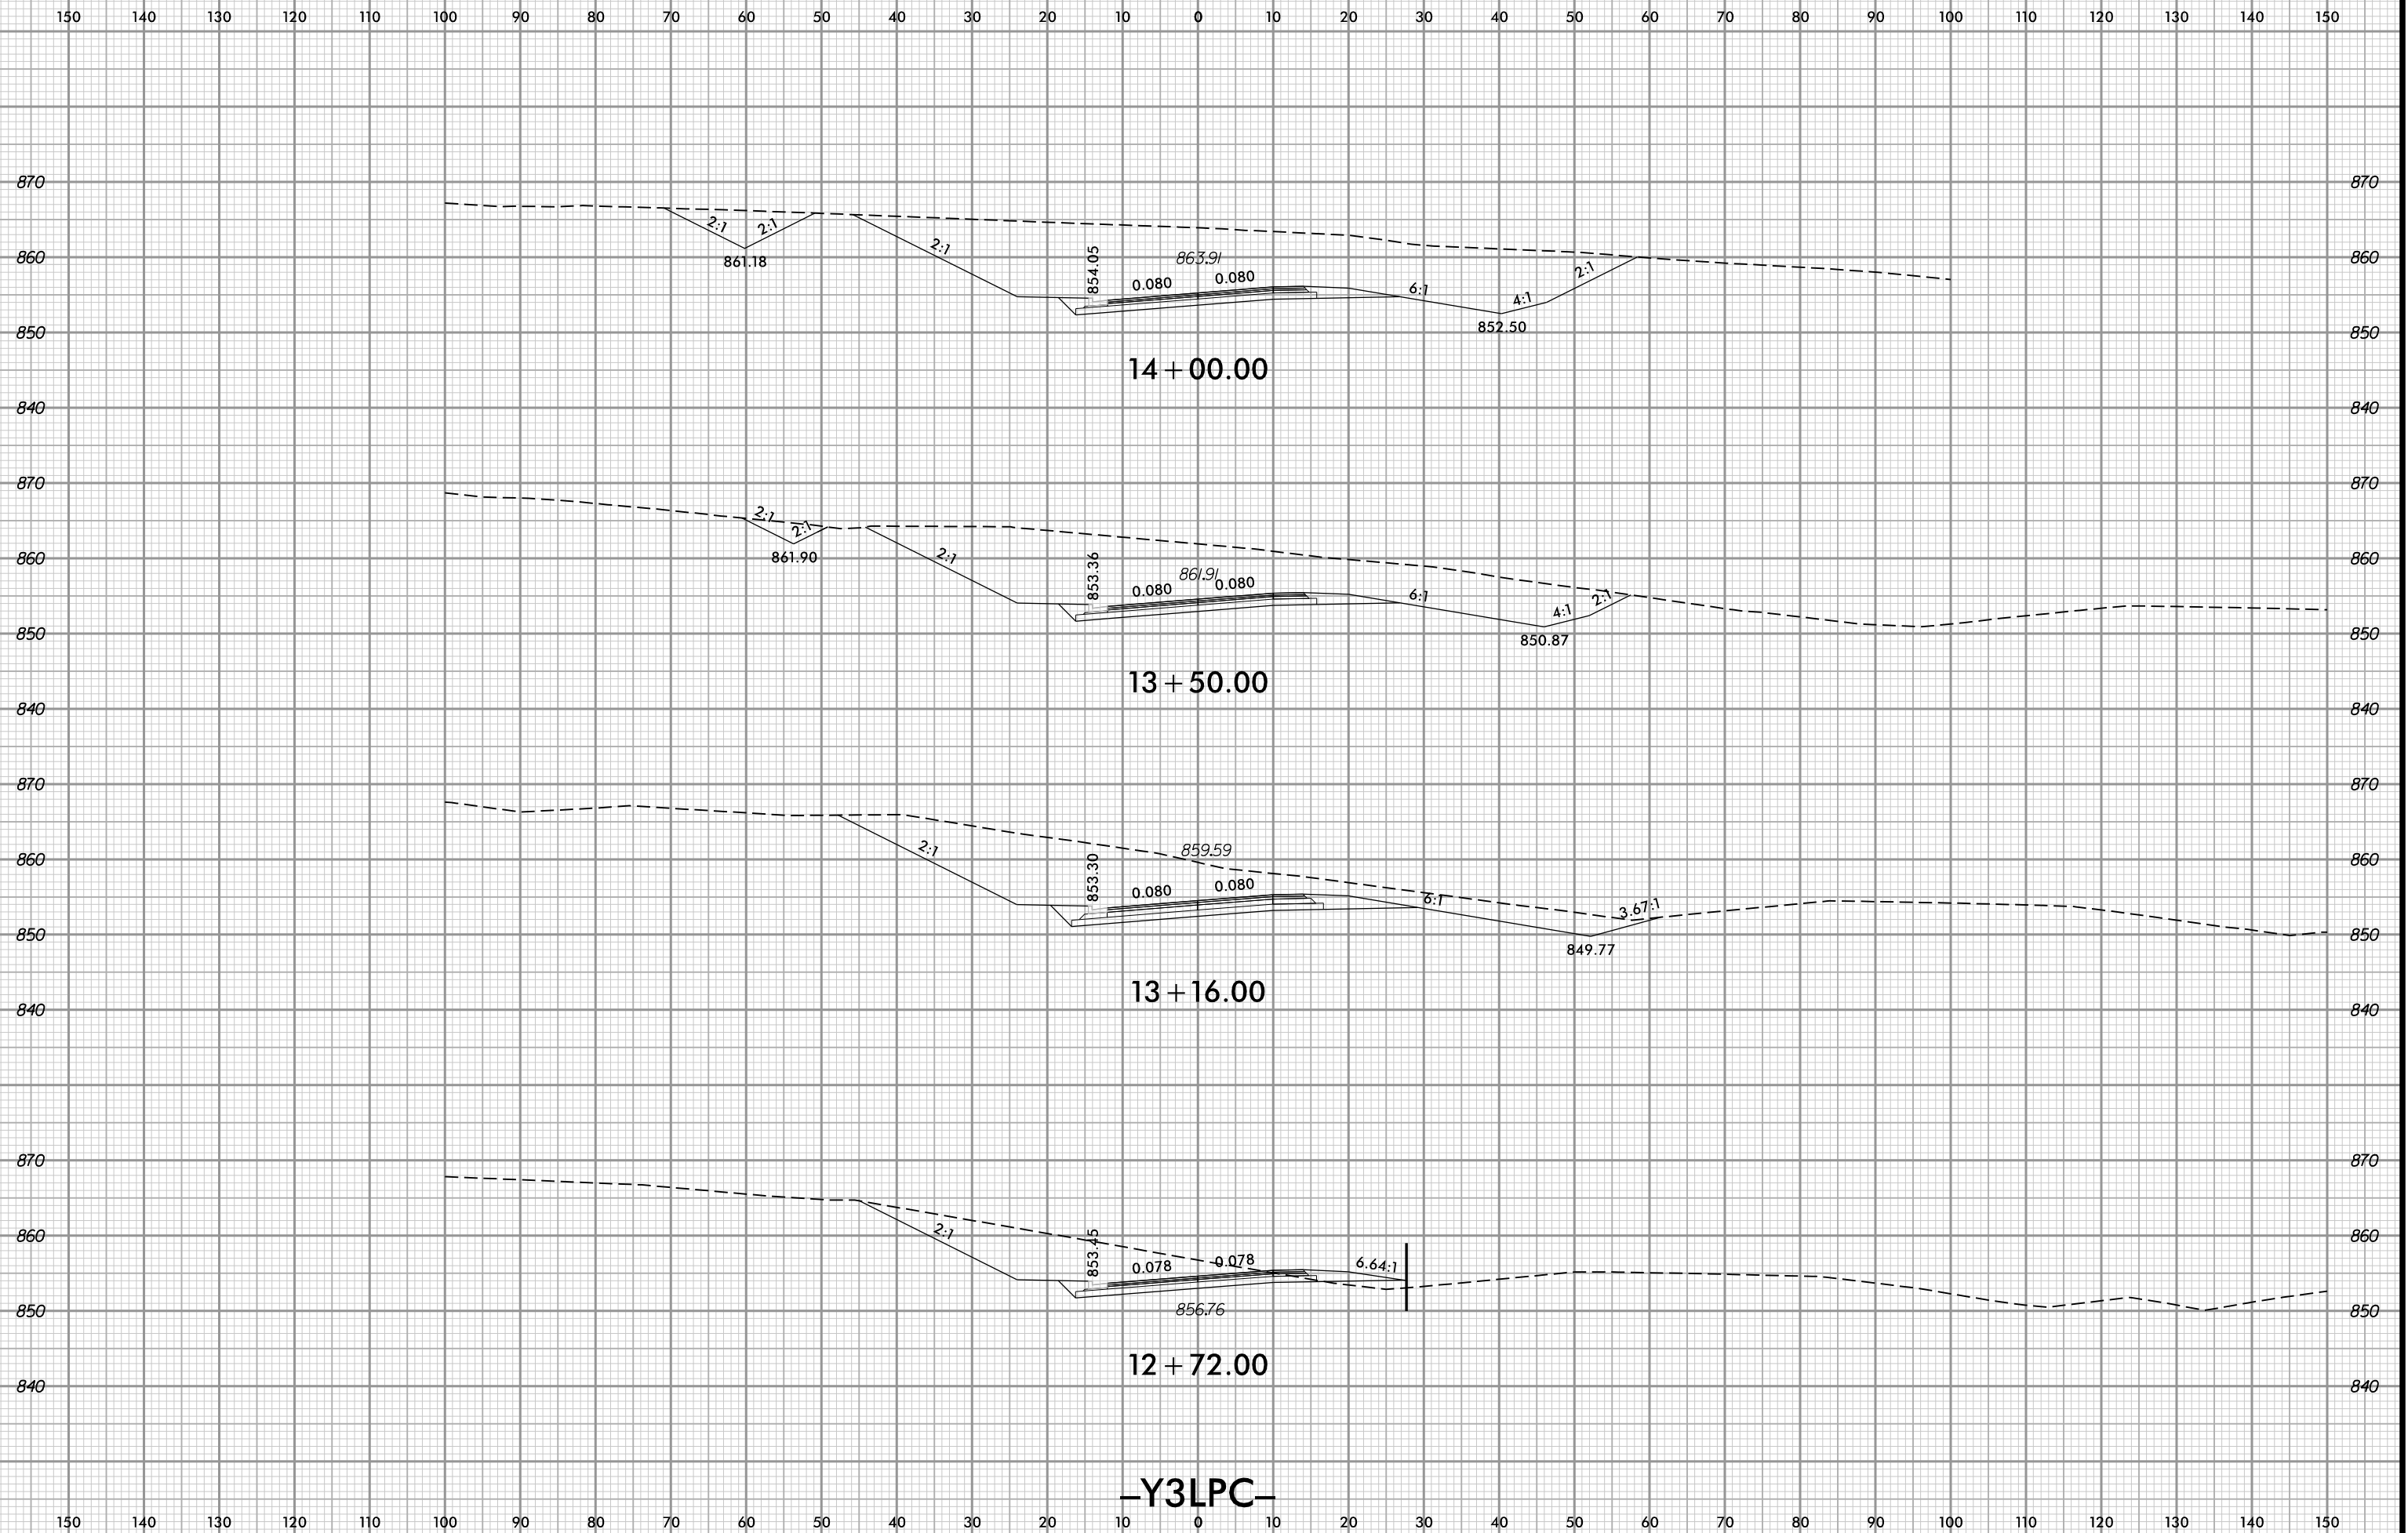


4/21/2022 8:04:13 AM
User: iddaves

-Y3LPC-

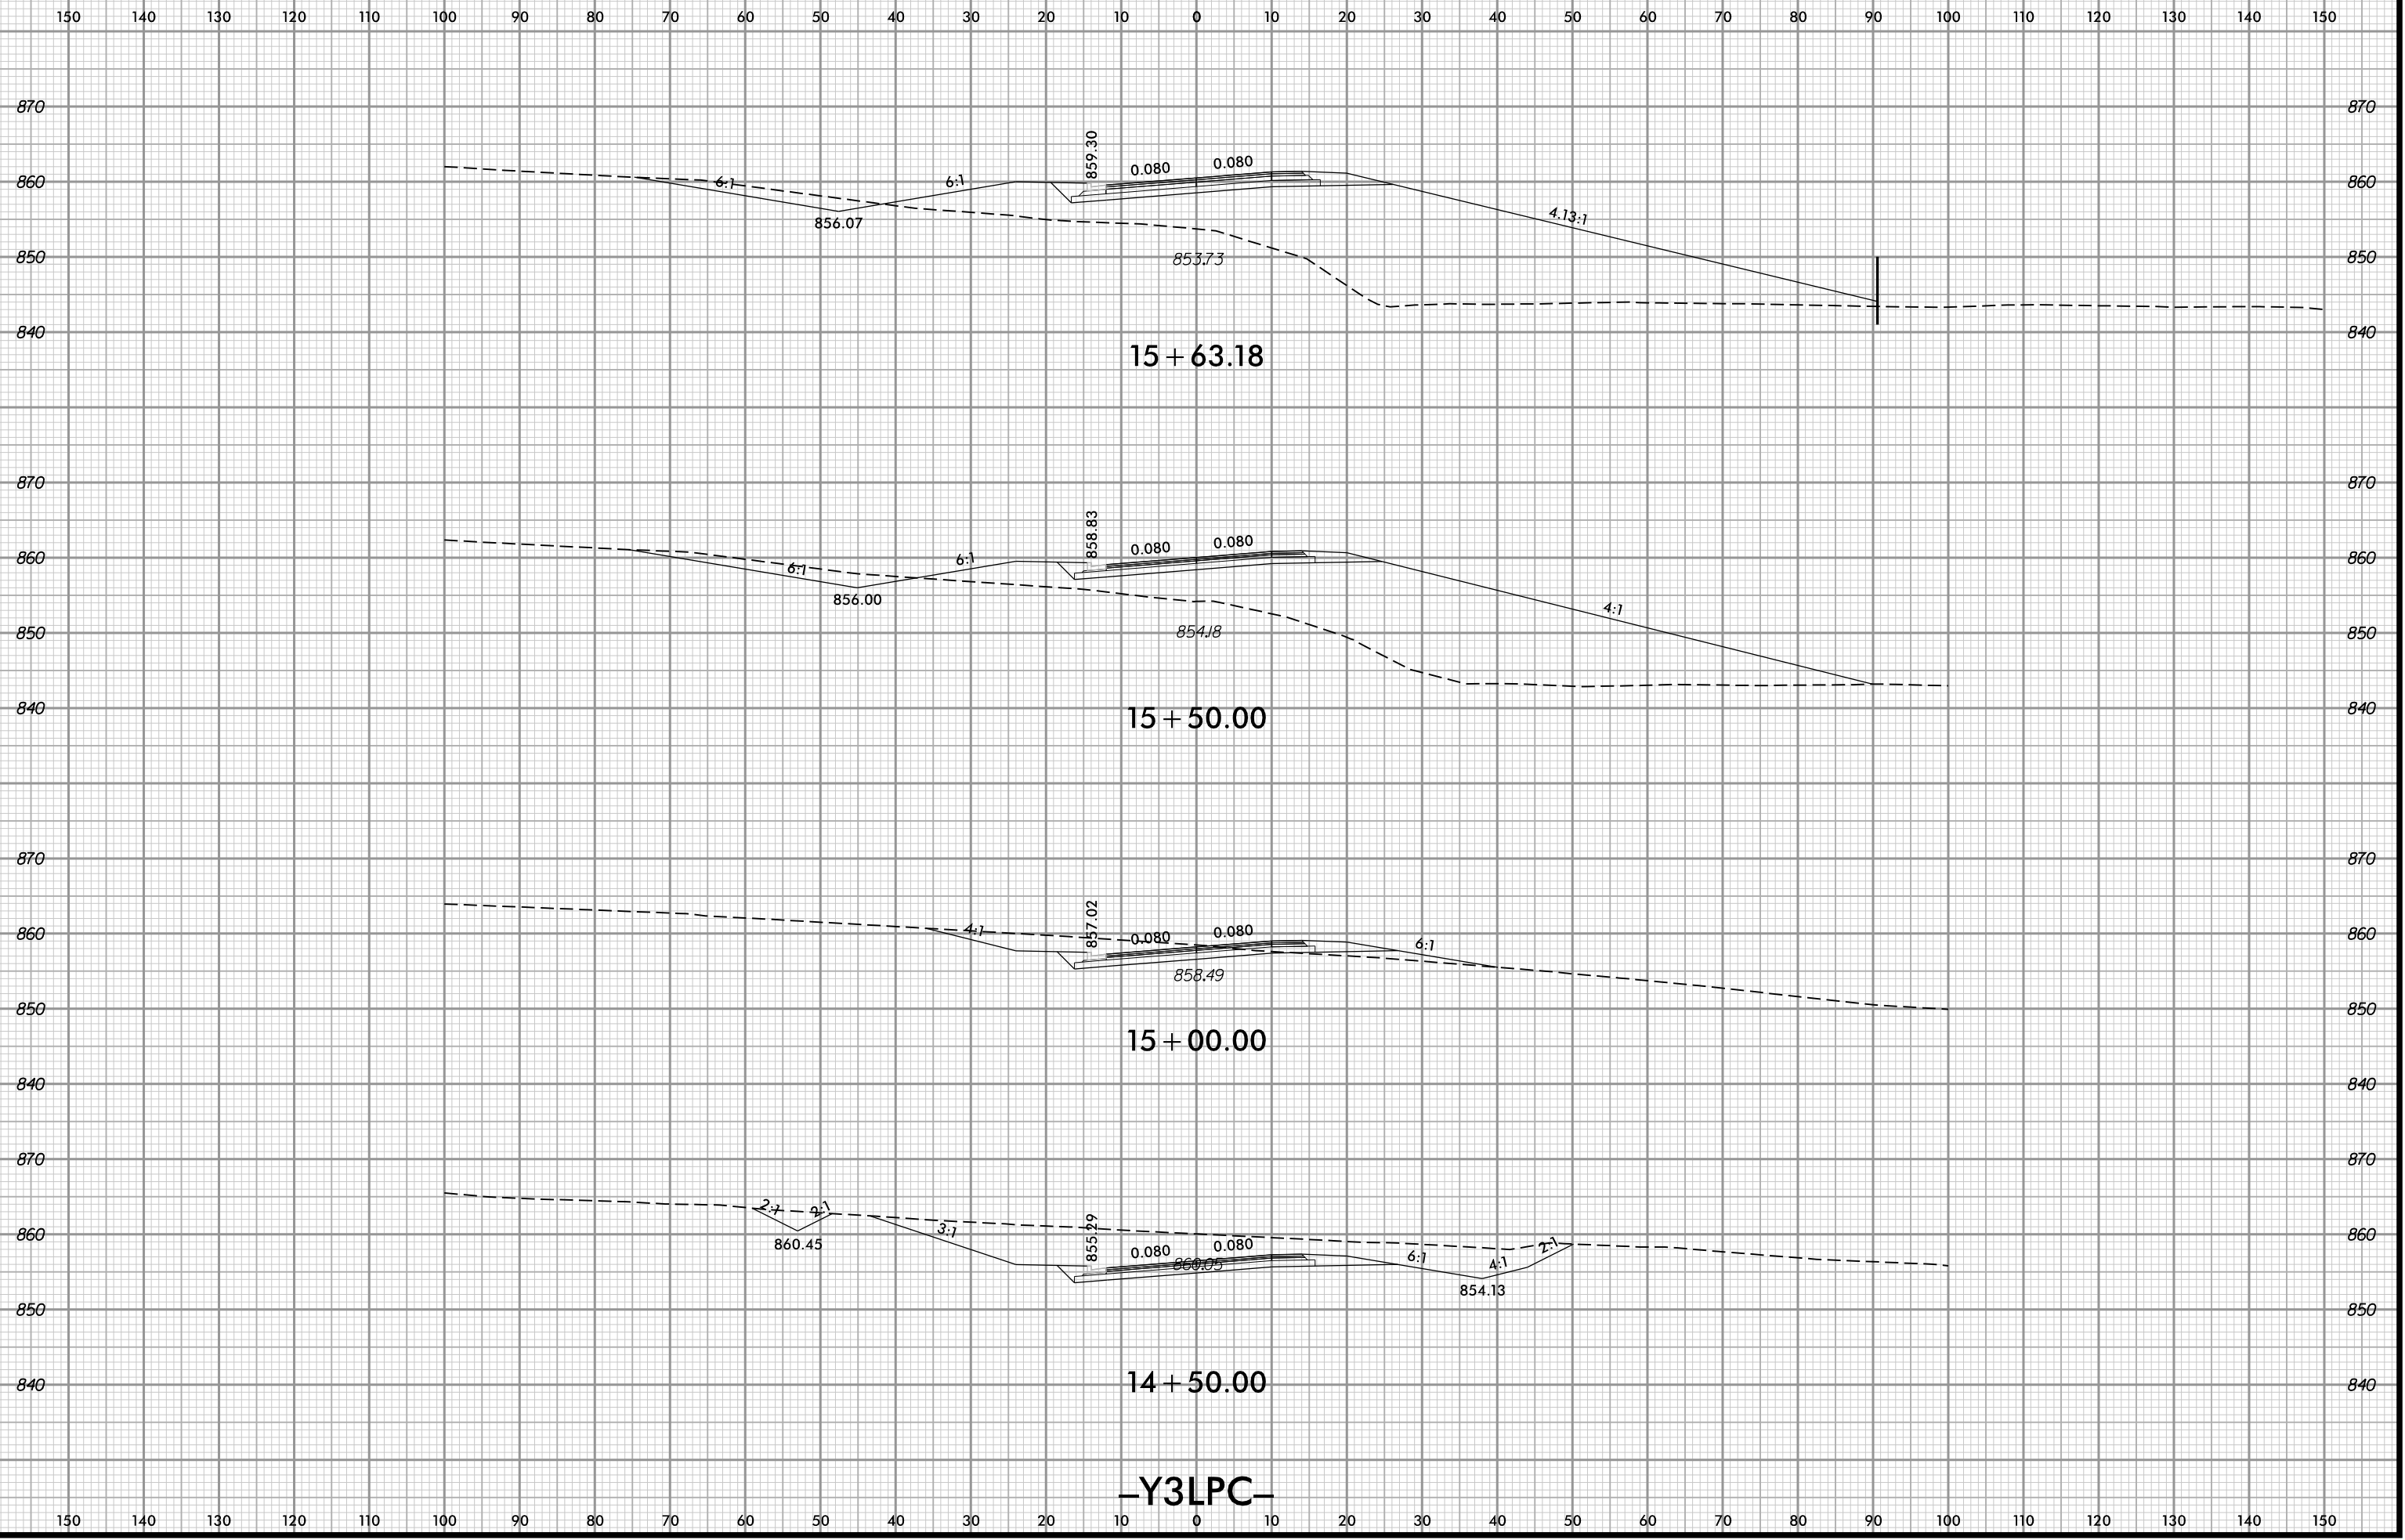

4/21/2022 8:04:13 AM
User: iddaves


-Y3LPC-

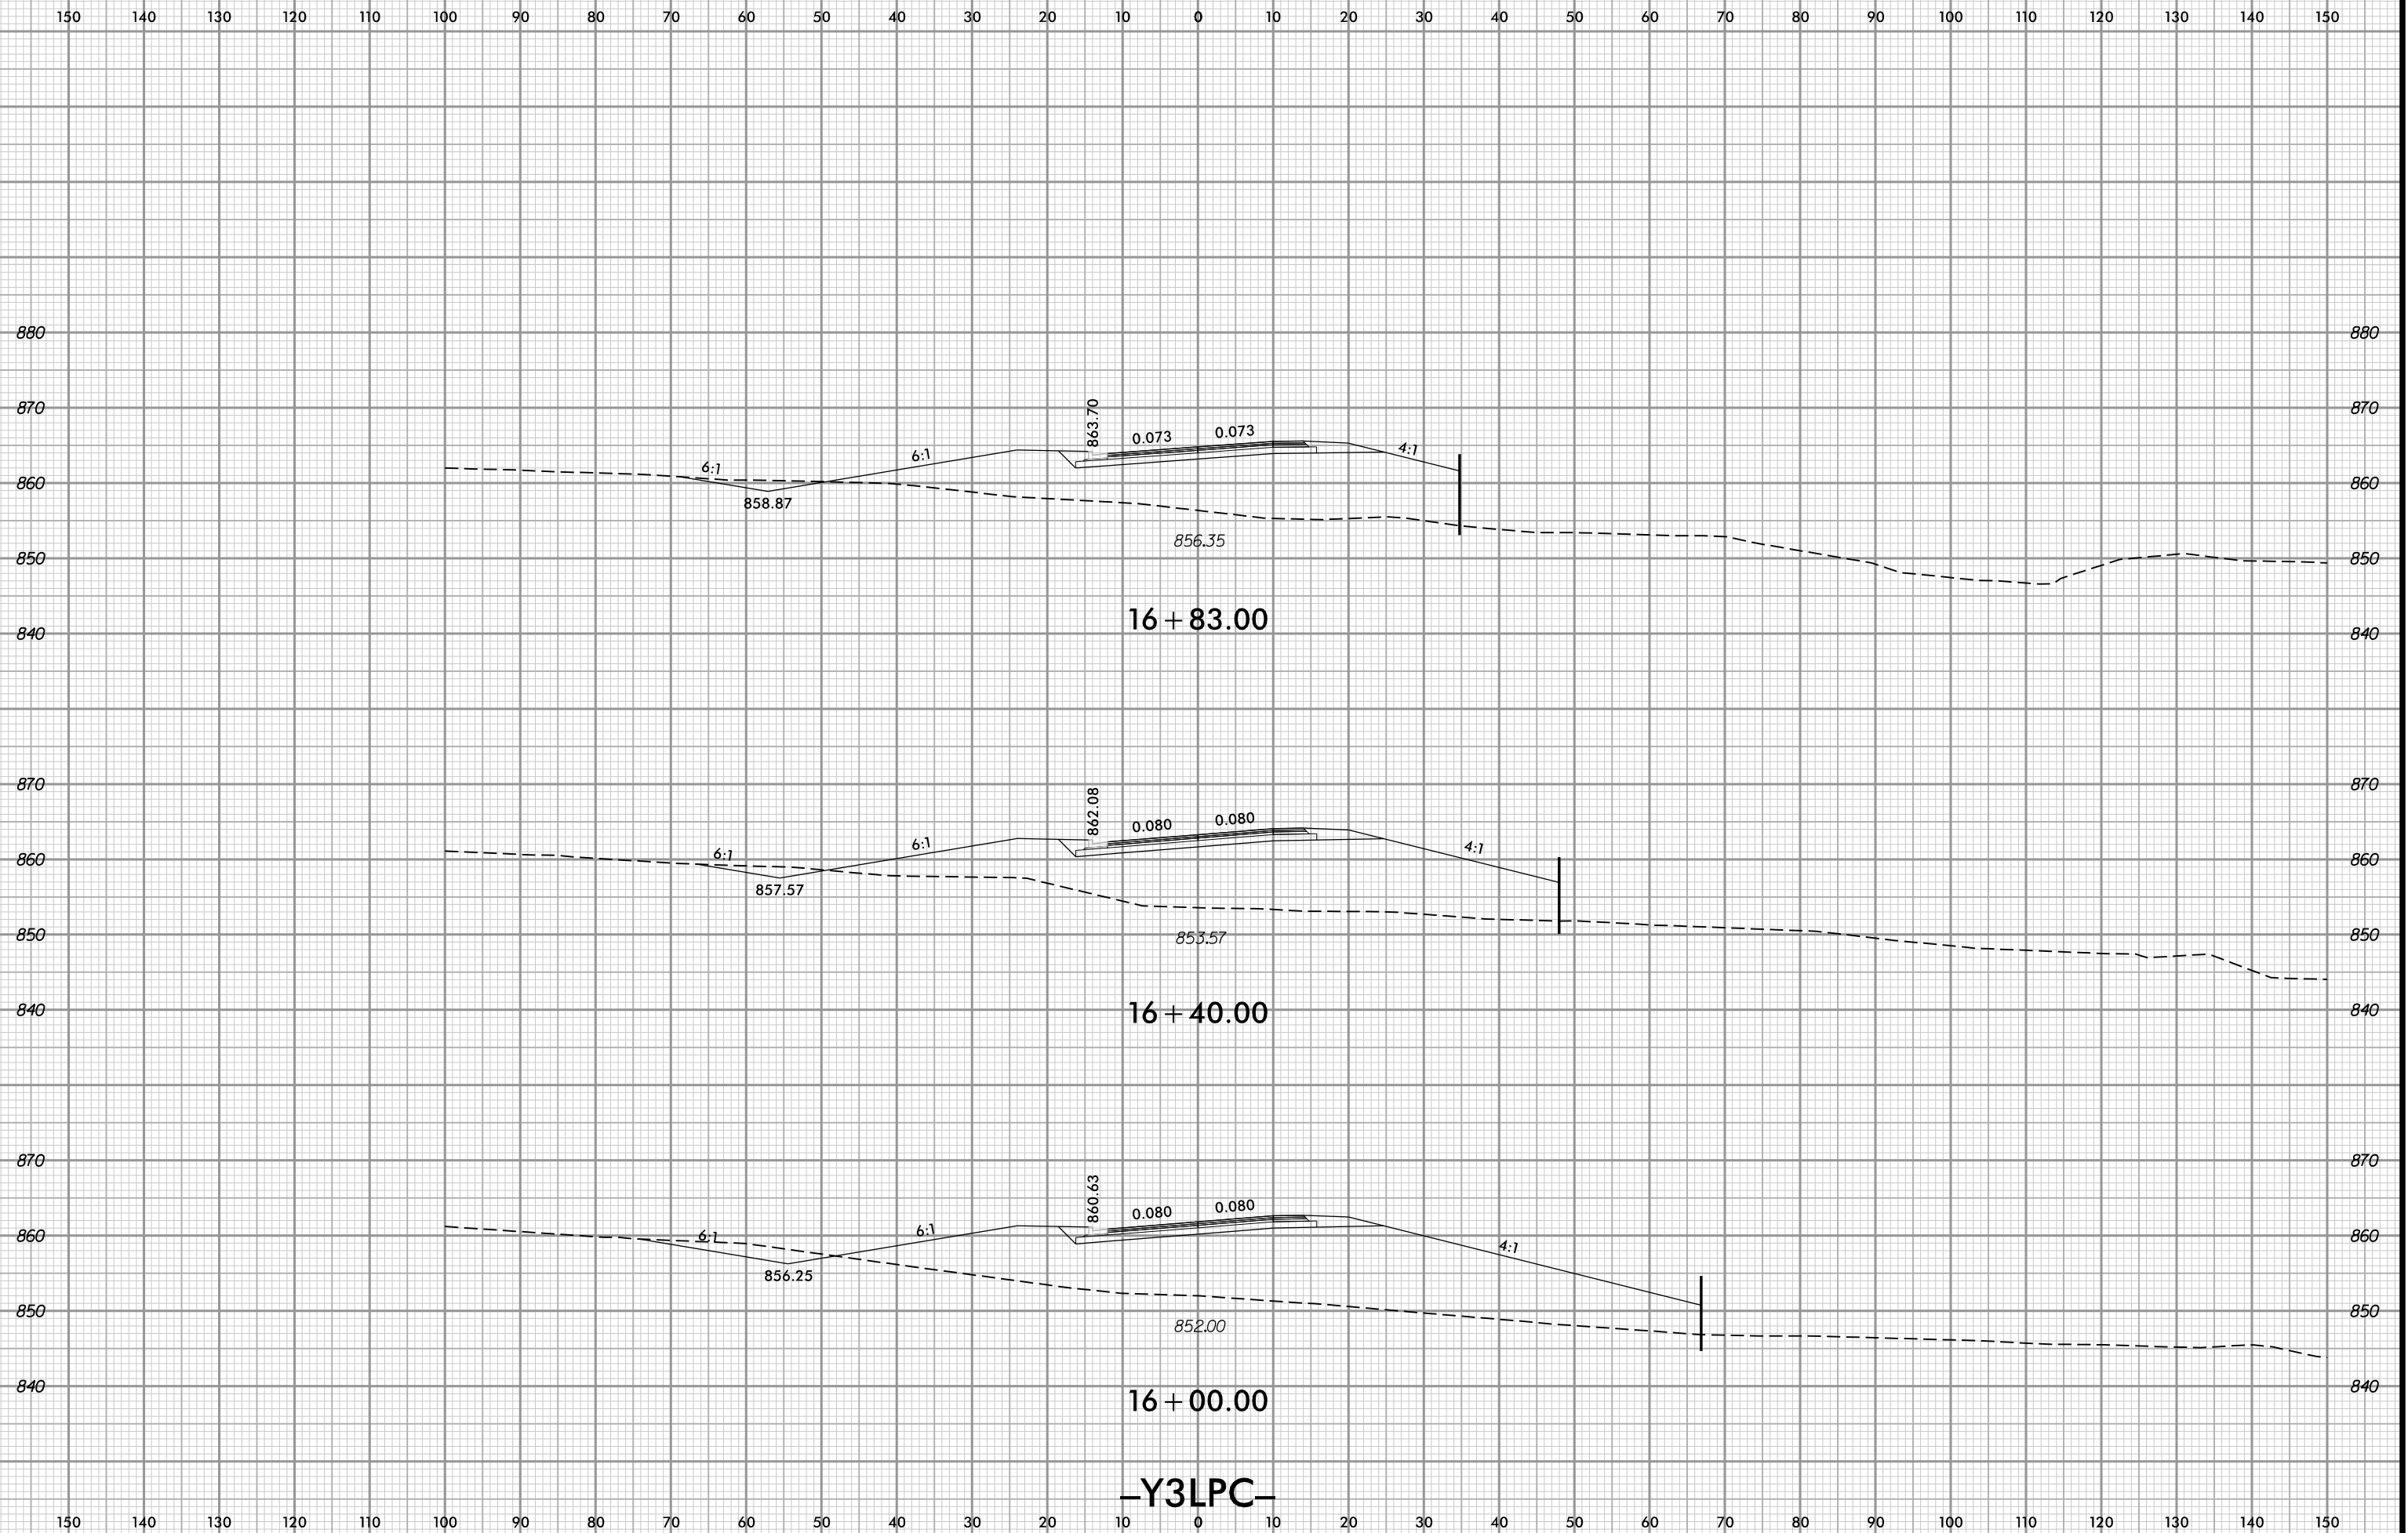


4/21/2022 8:04:13 AM
\\s025769e-rdy-xpl-y3lpc.dgn
User:ldaves

-Y3LPC-

150 140 130 120 110 100 90 80 70 60 50 40 30 20 10 0 10 20 30 40 50 60 70 80 90 100 110 120 130 140 150

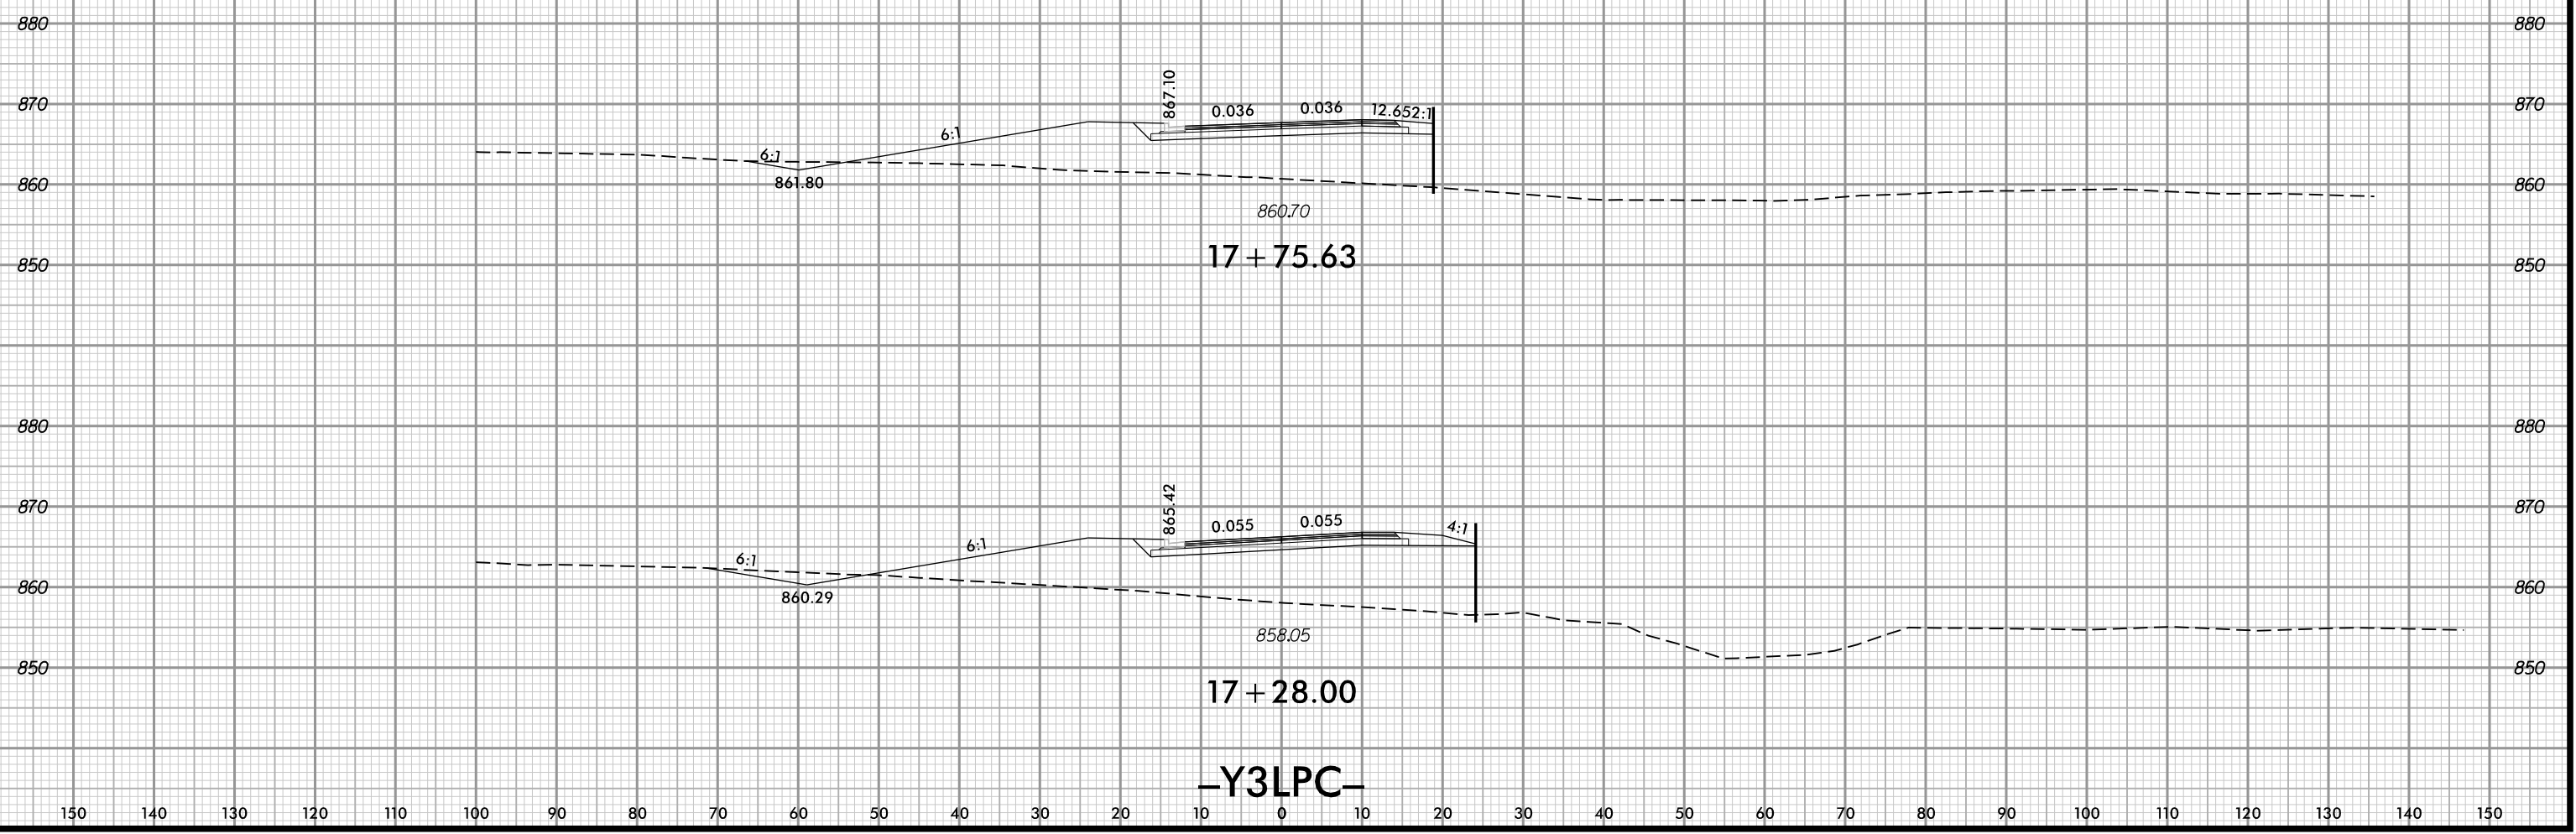


4/21/2022 8:04:13 AM
 ..\Users\jg...rdy\XPL_Y3LPC.dgn
 User: jg...

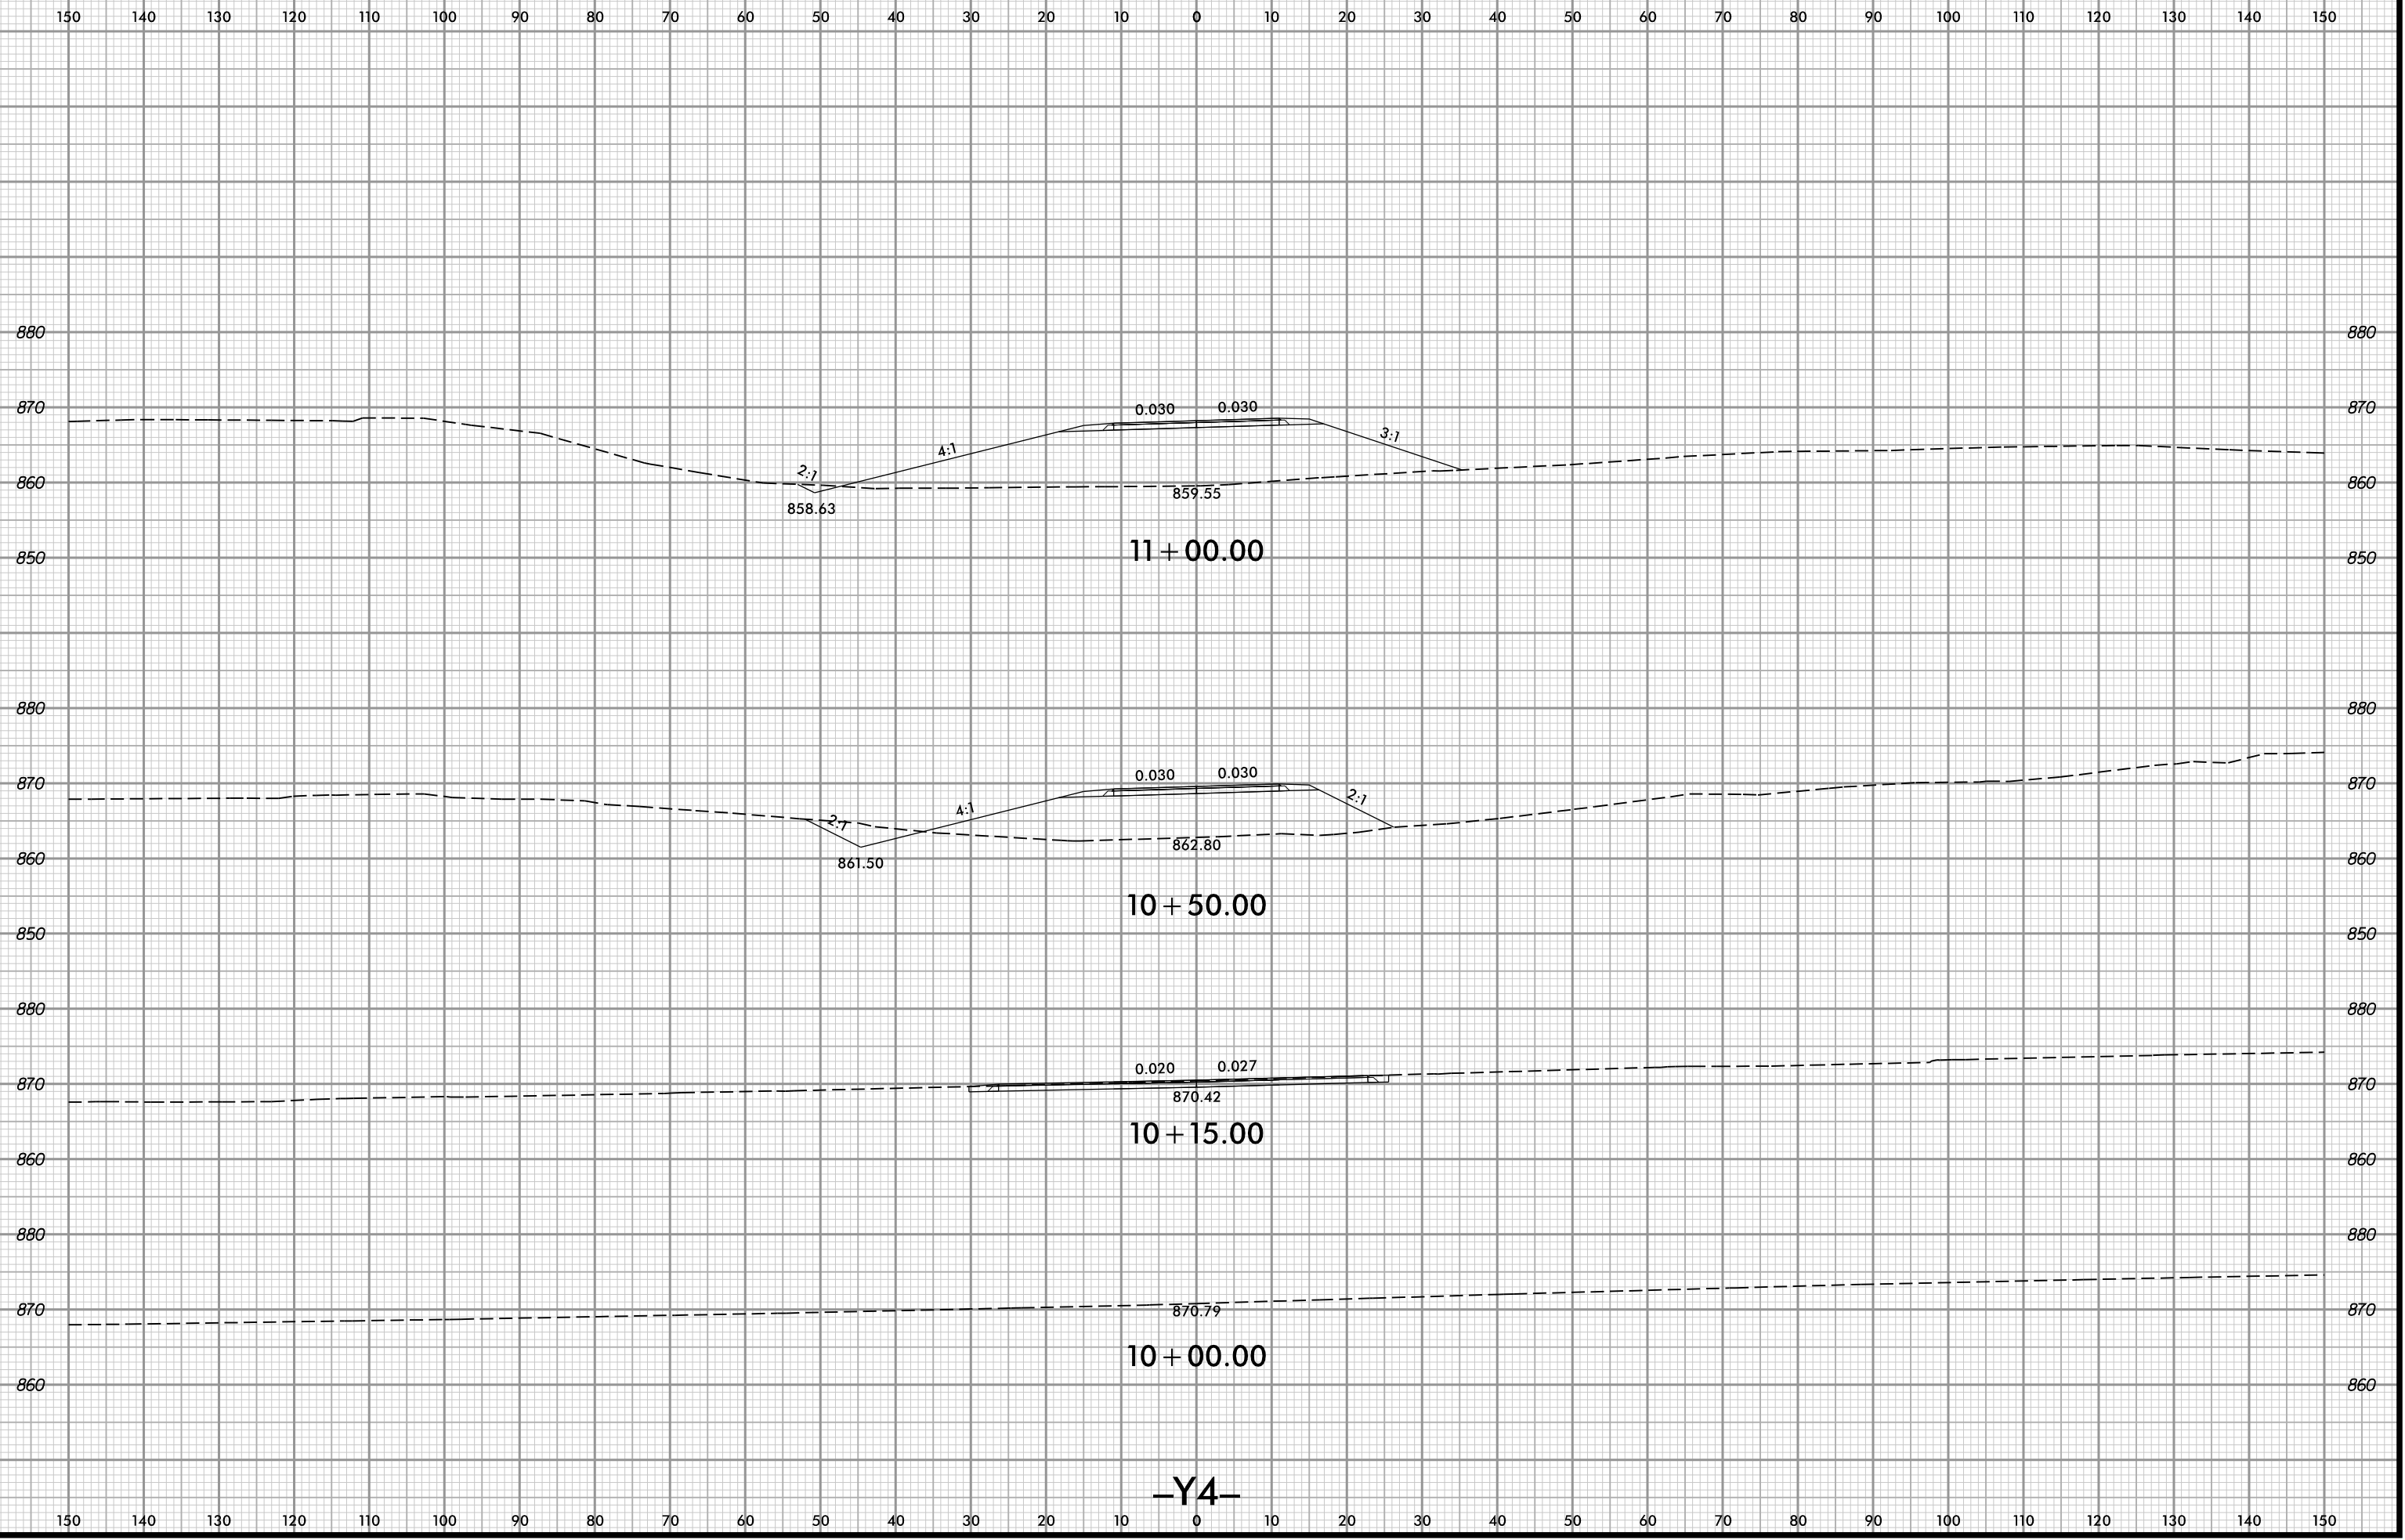


4/11/2022 6:08:15 PM
User: iddaves

-Y4-

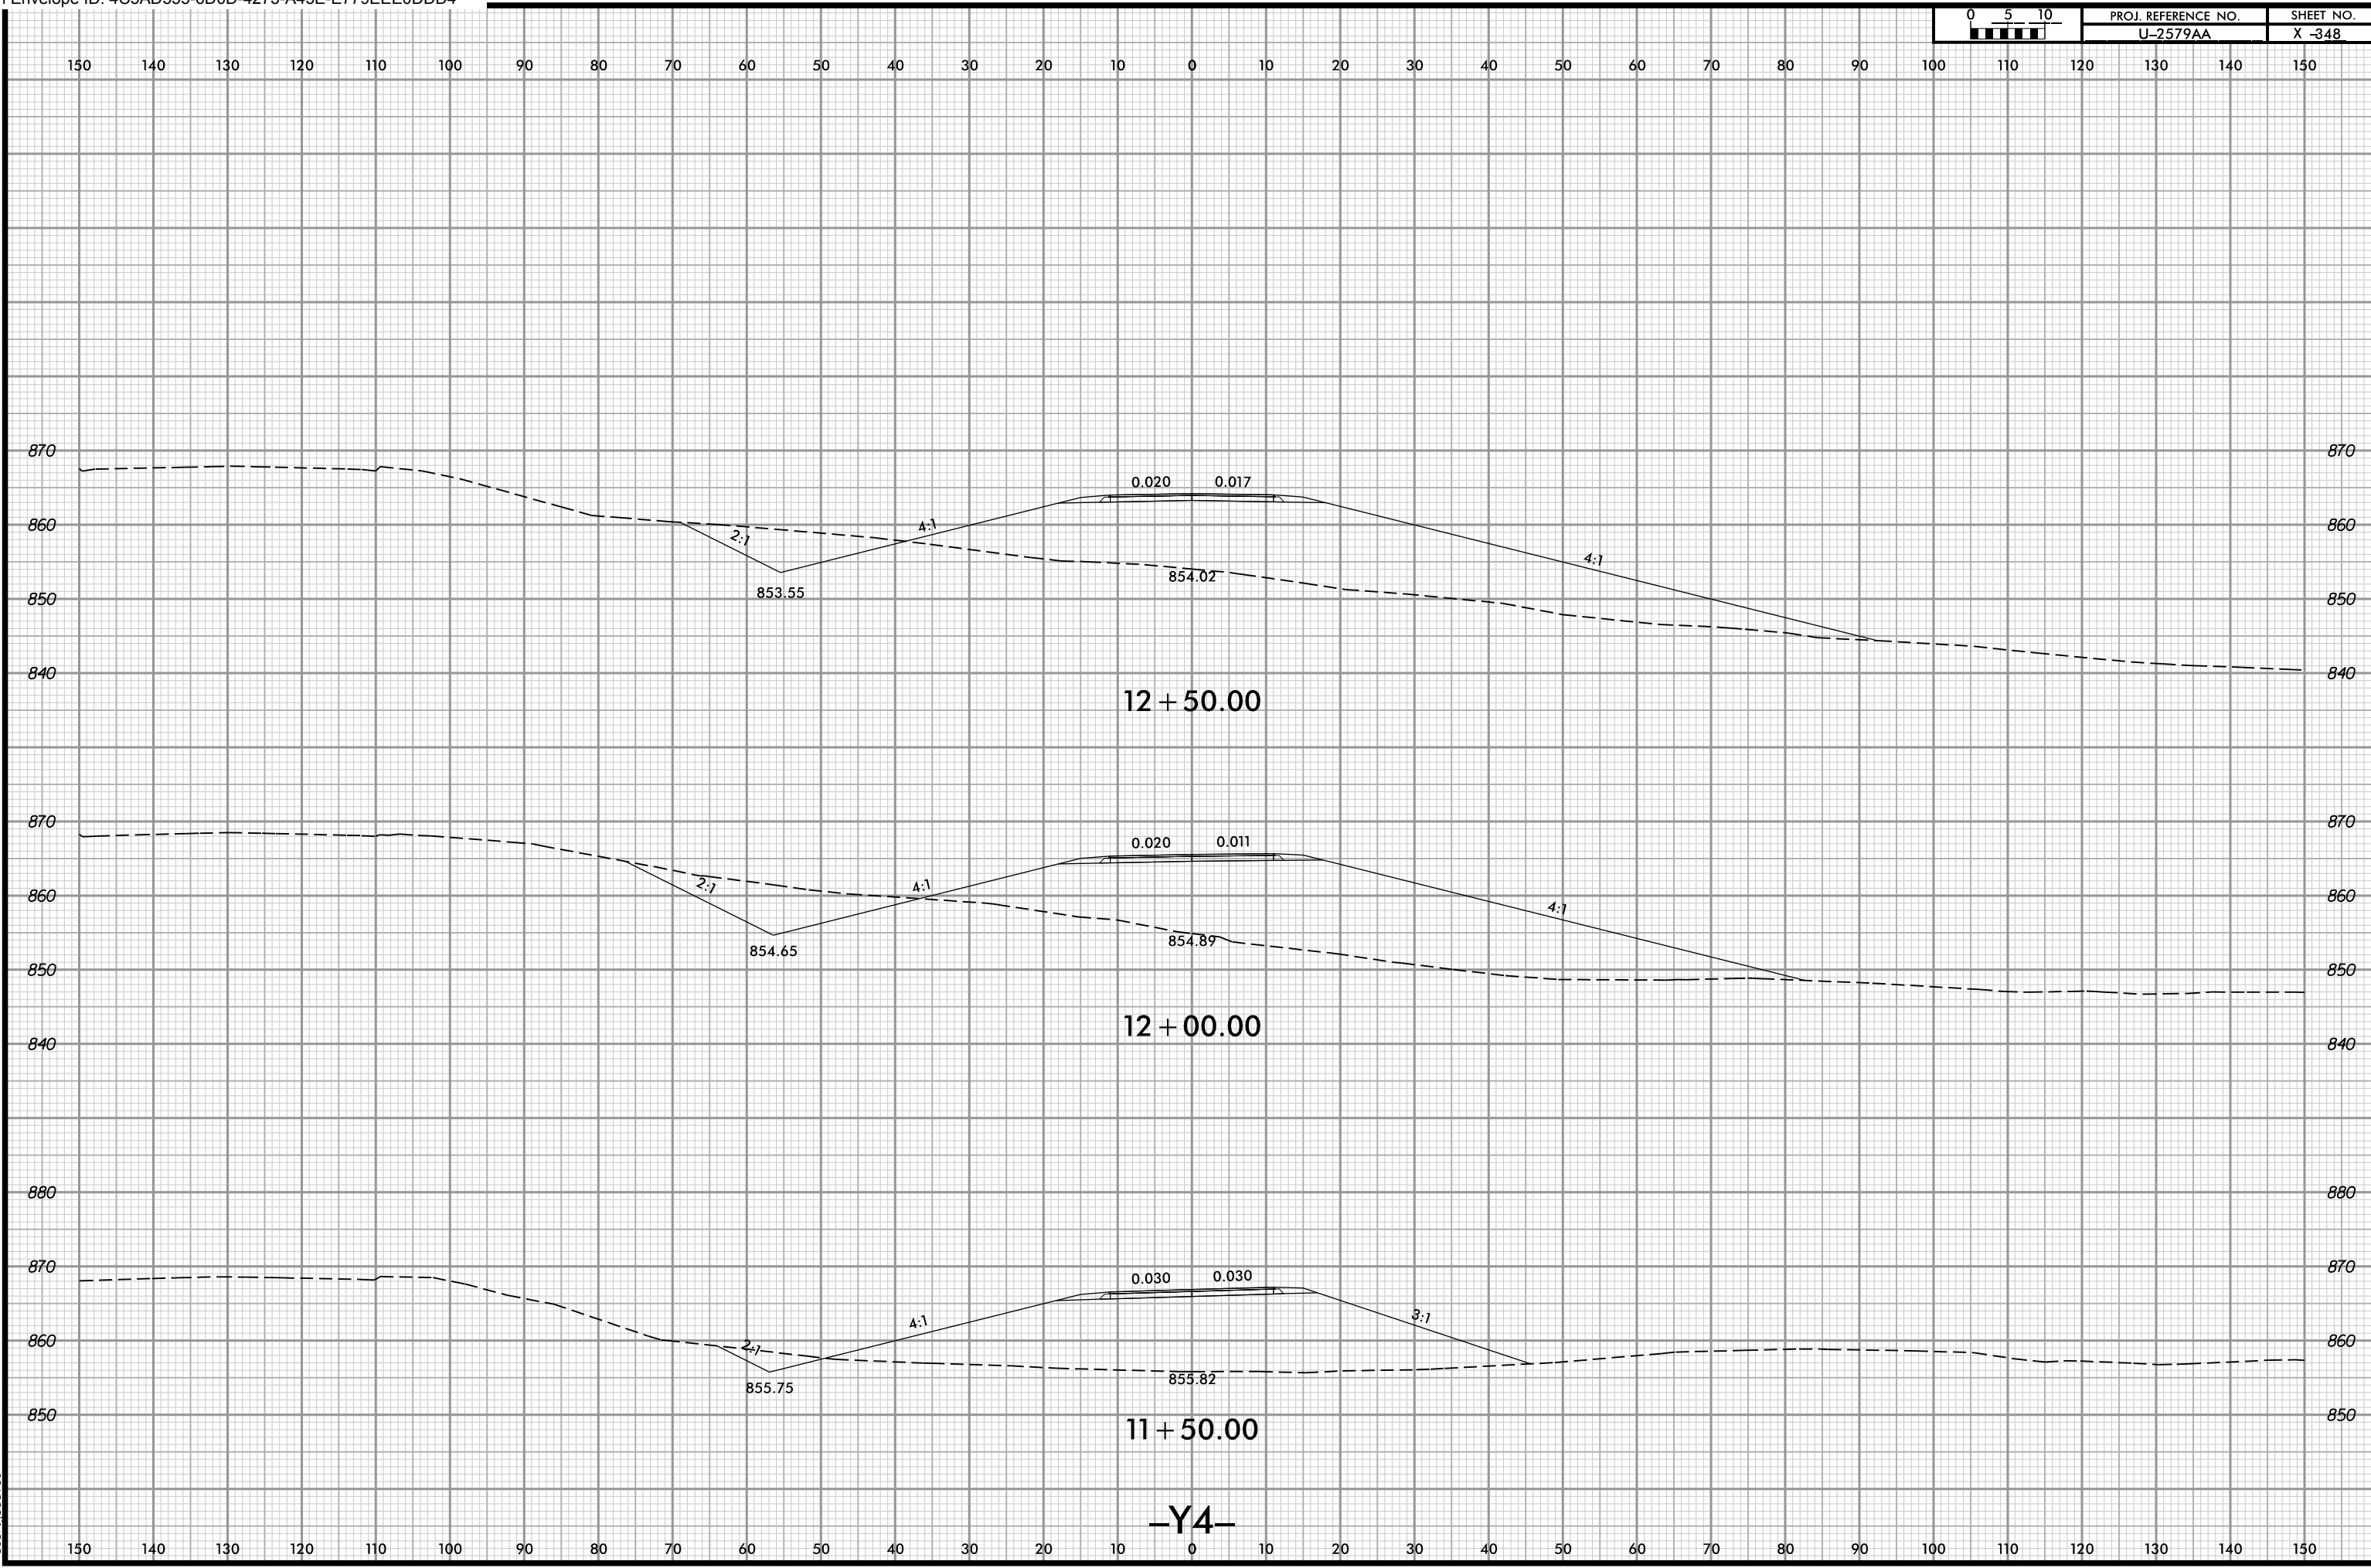


4/11/2022 6:08:15 PM
\\u2579\p0\cdy_XPL_Y4.dgn
User:ldaves

-Y4-

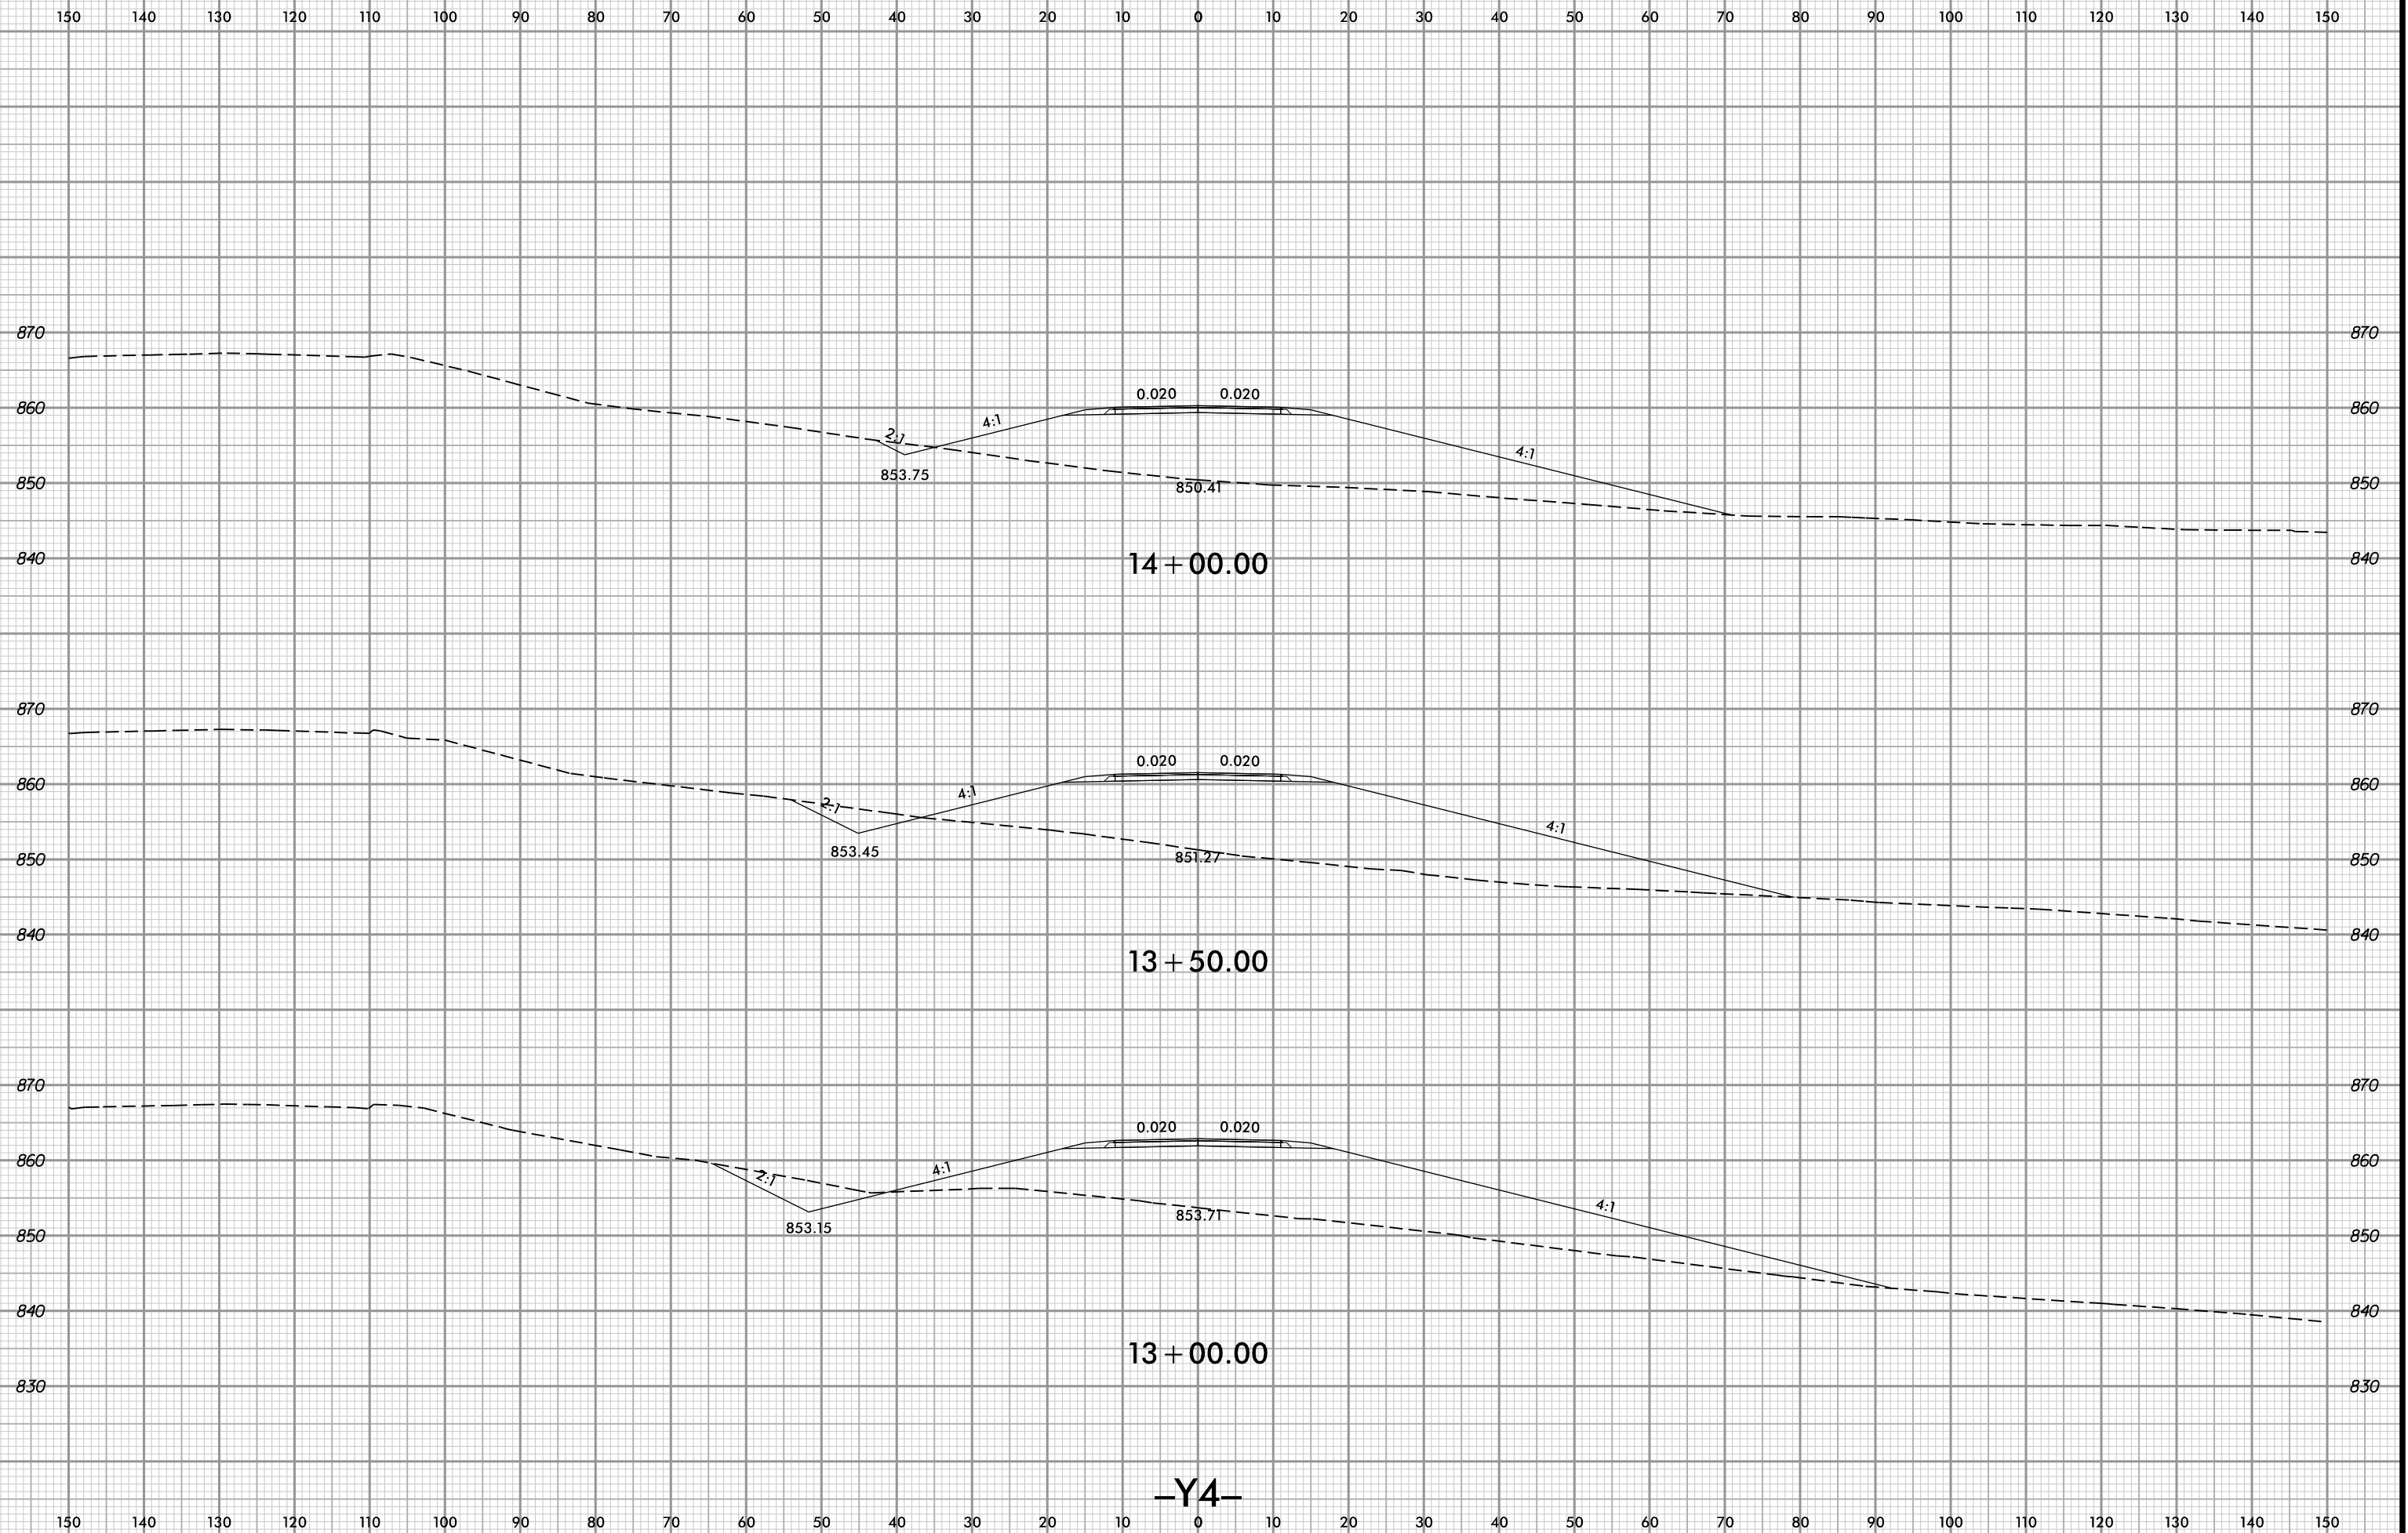


4/11/2022 6:08:15 PM
\\u2579\p00\cd\y_XPL_Y4.dgn
User:ldaves

-Y4-

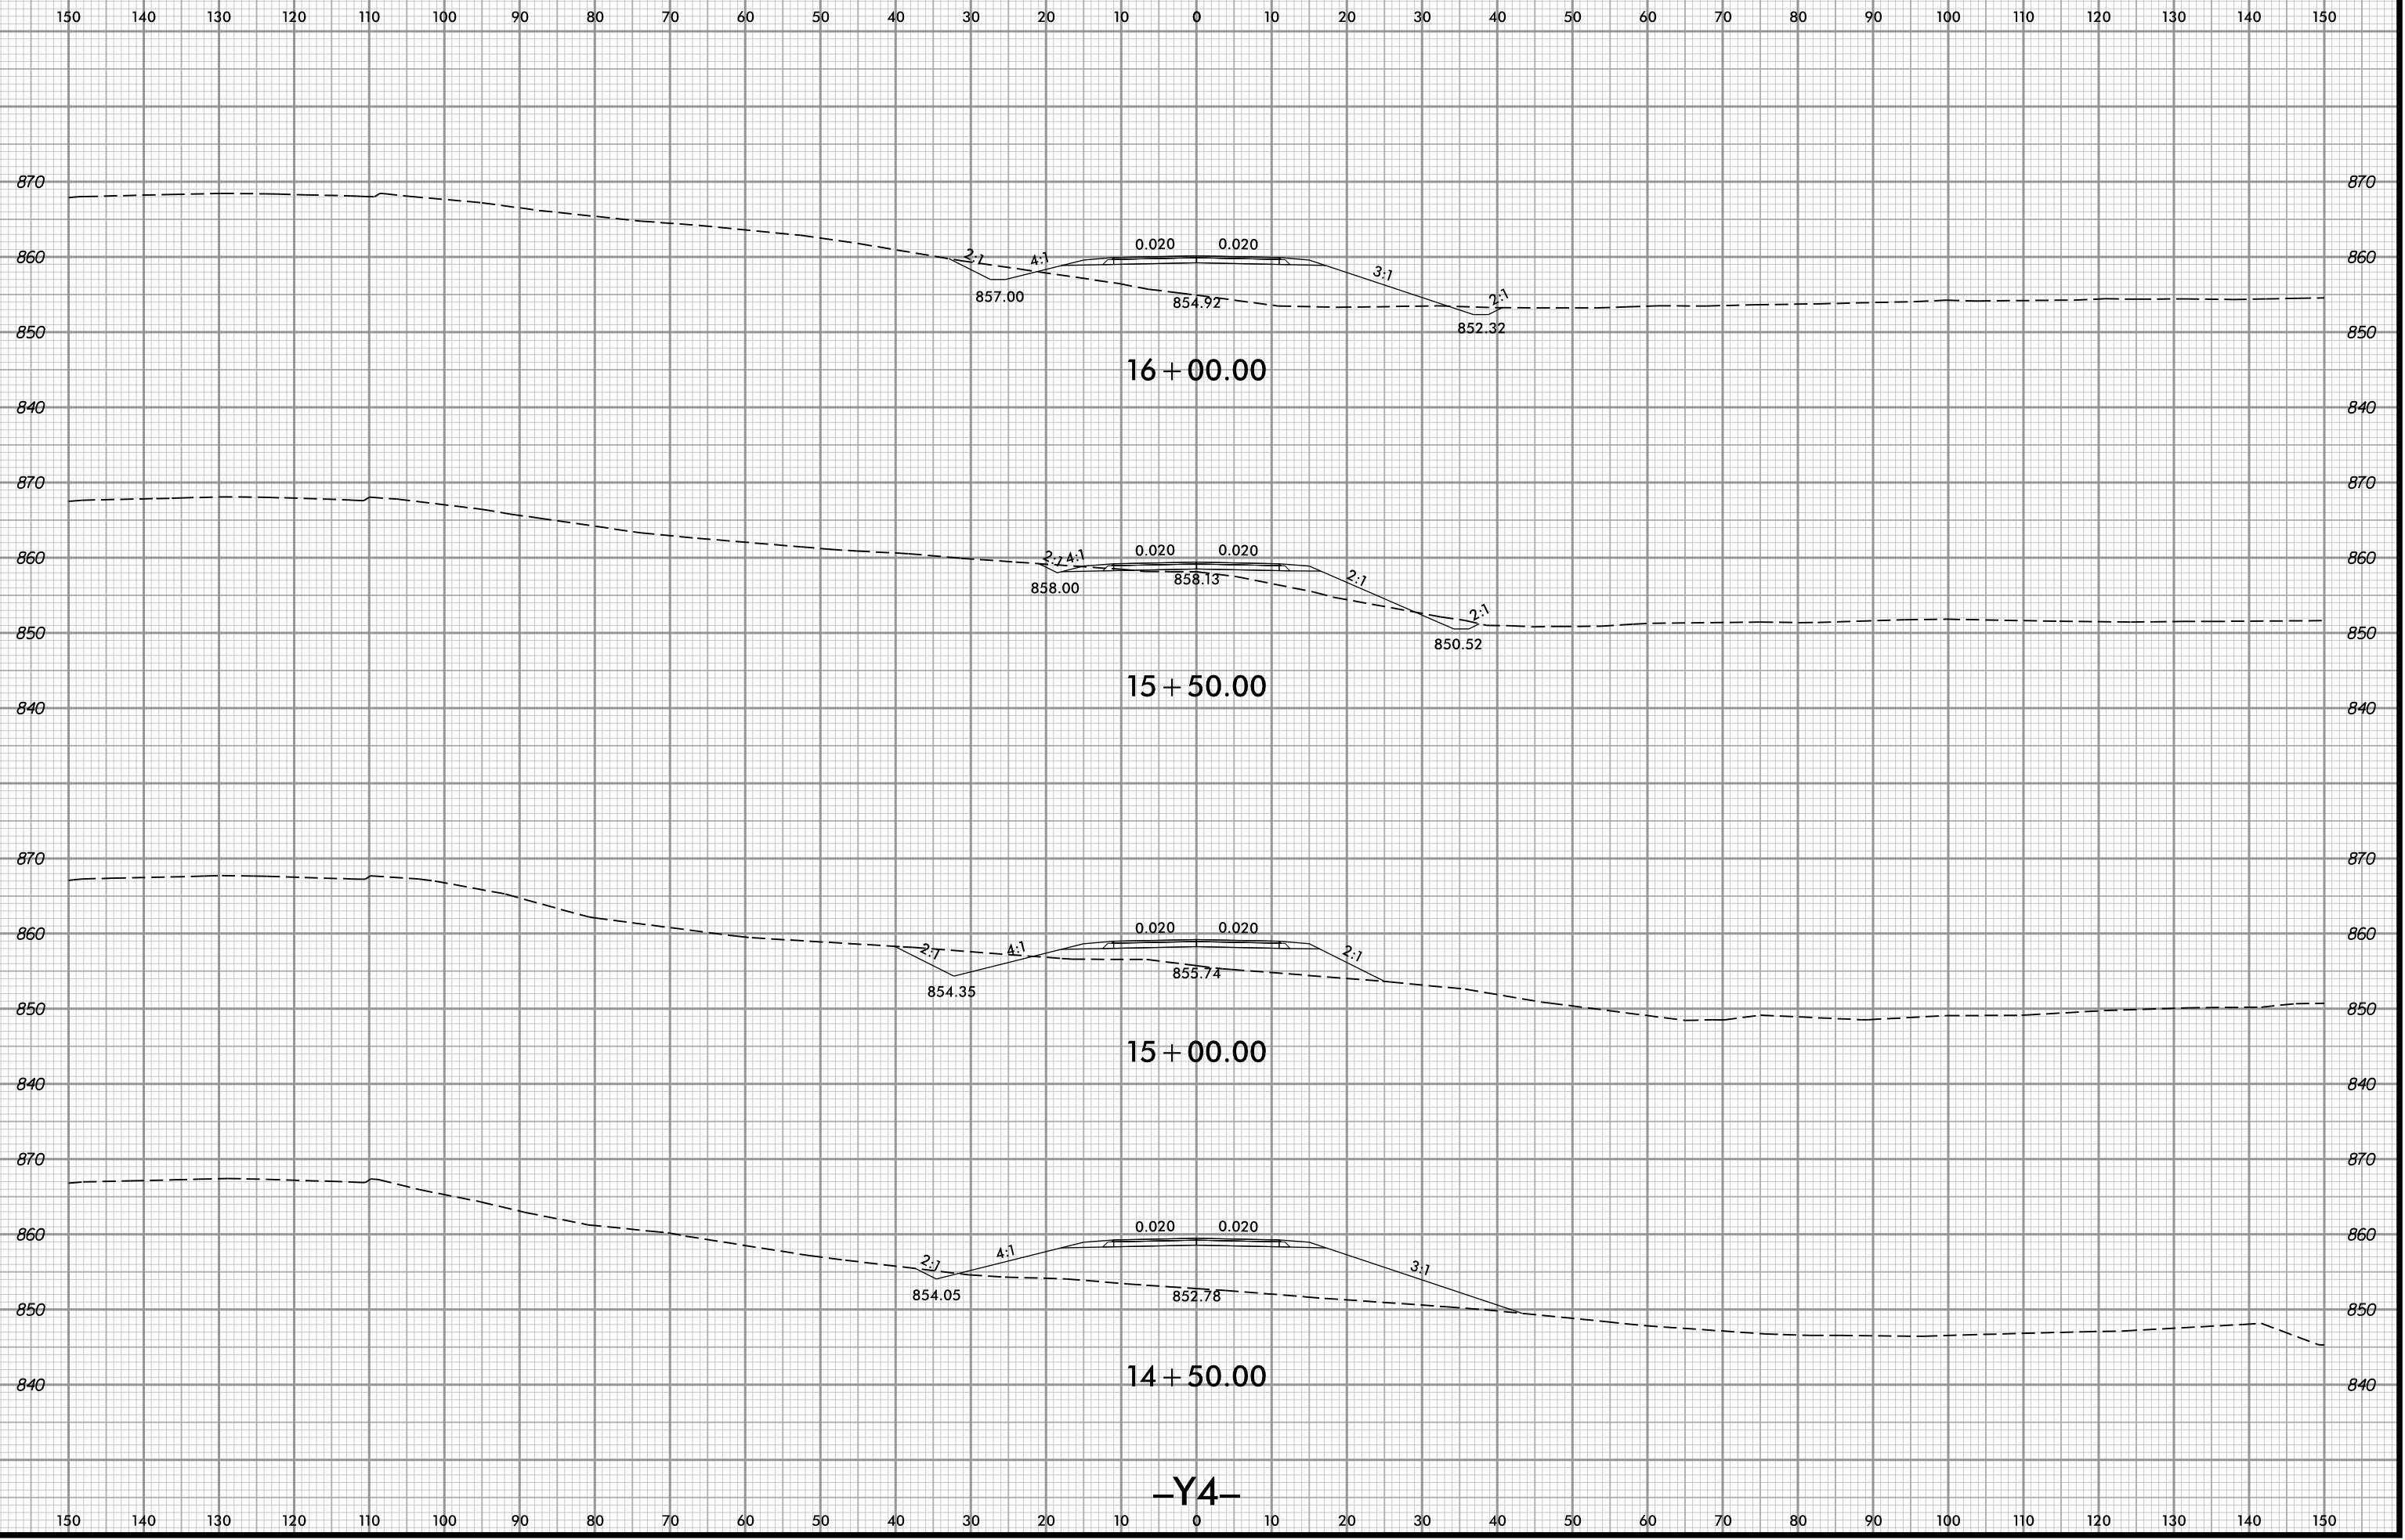


4/11/2022 6:08:15 PM
\\u2579\p0\cdy\XPL_Y4.dgn
User:ldaves

-Y4-

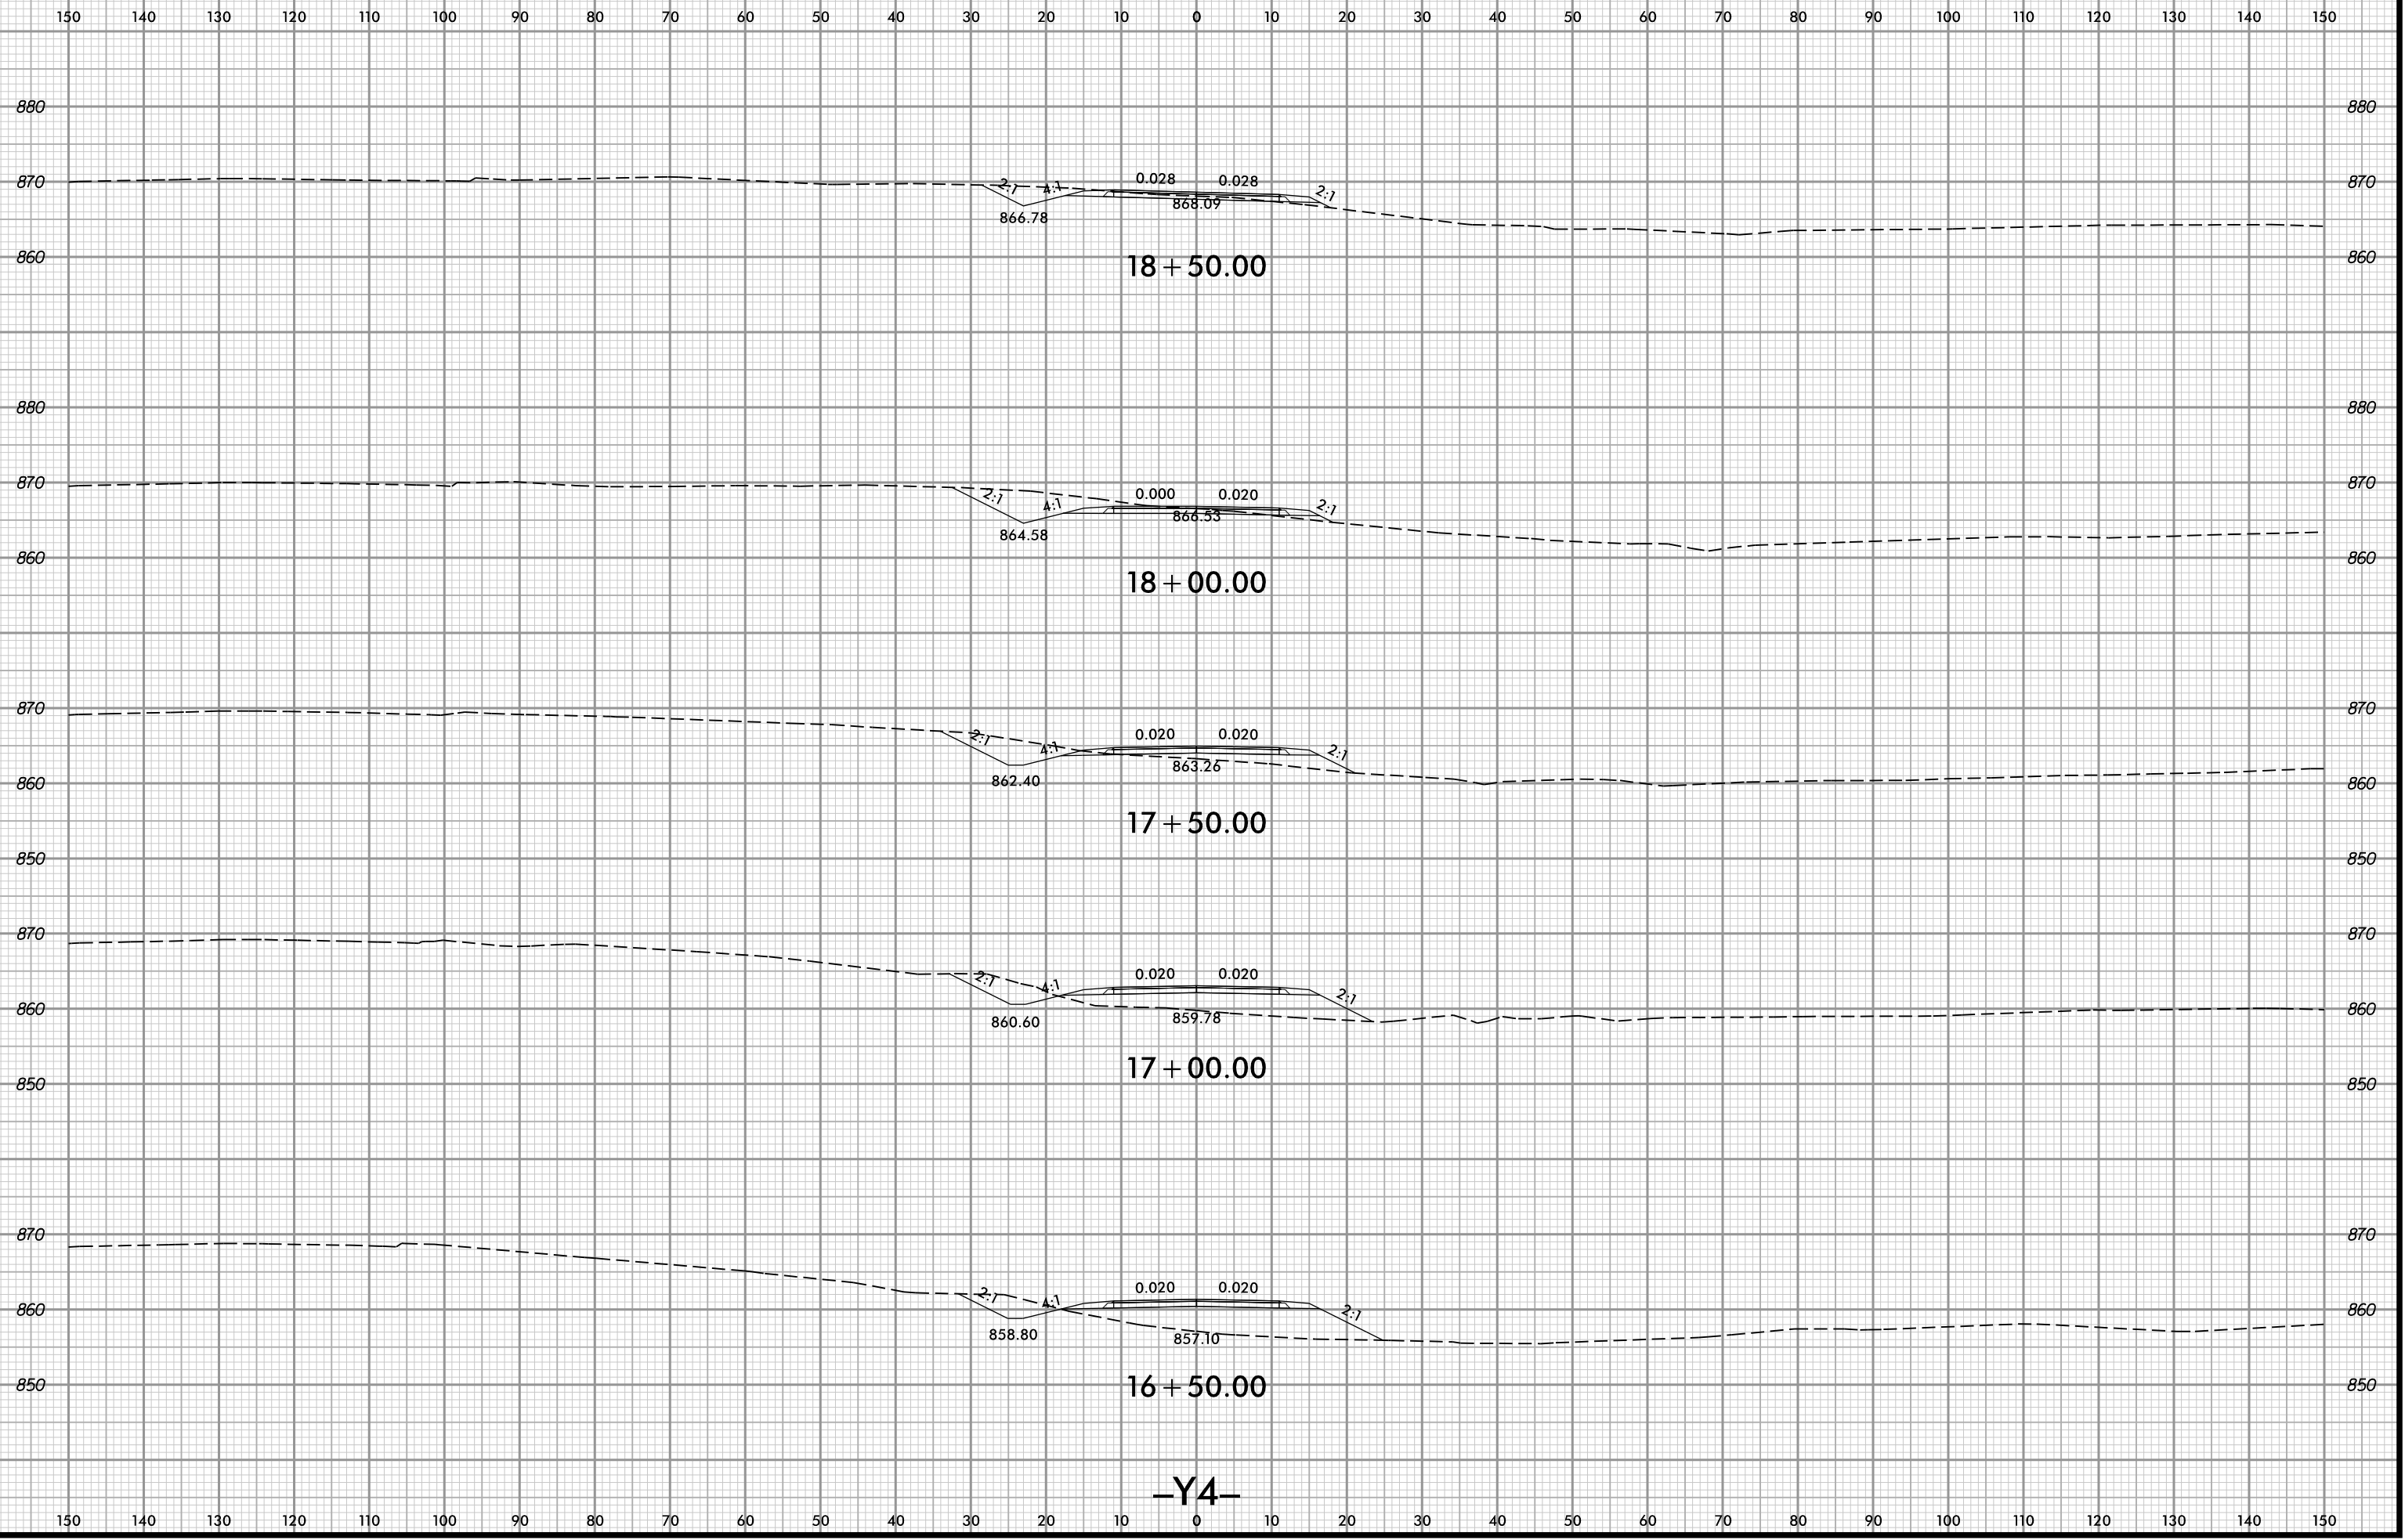


4/11/2022 6:08:45 PM
\\u2579\p0\cdy_XPL_Y4.dgn
User:ldaves

-Y4-

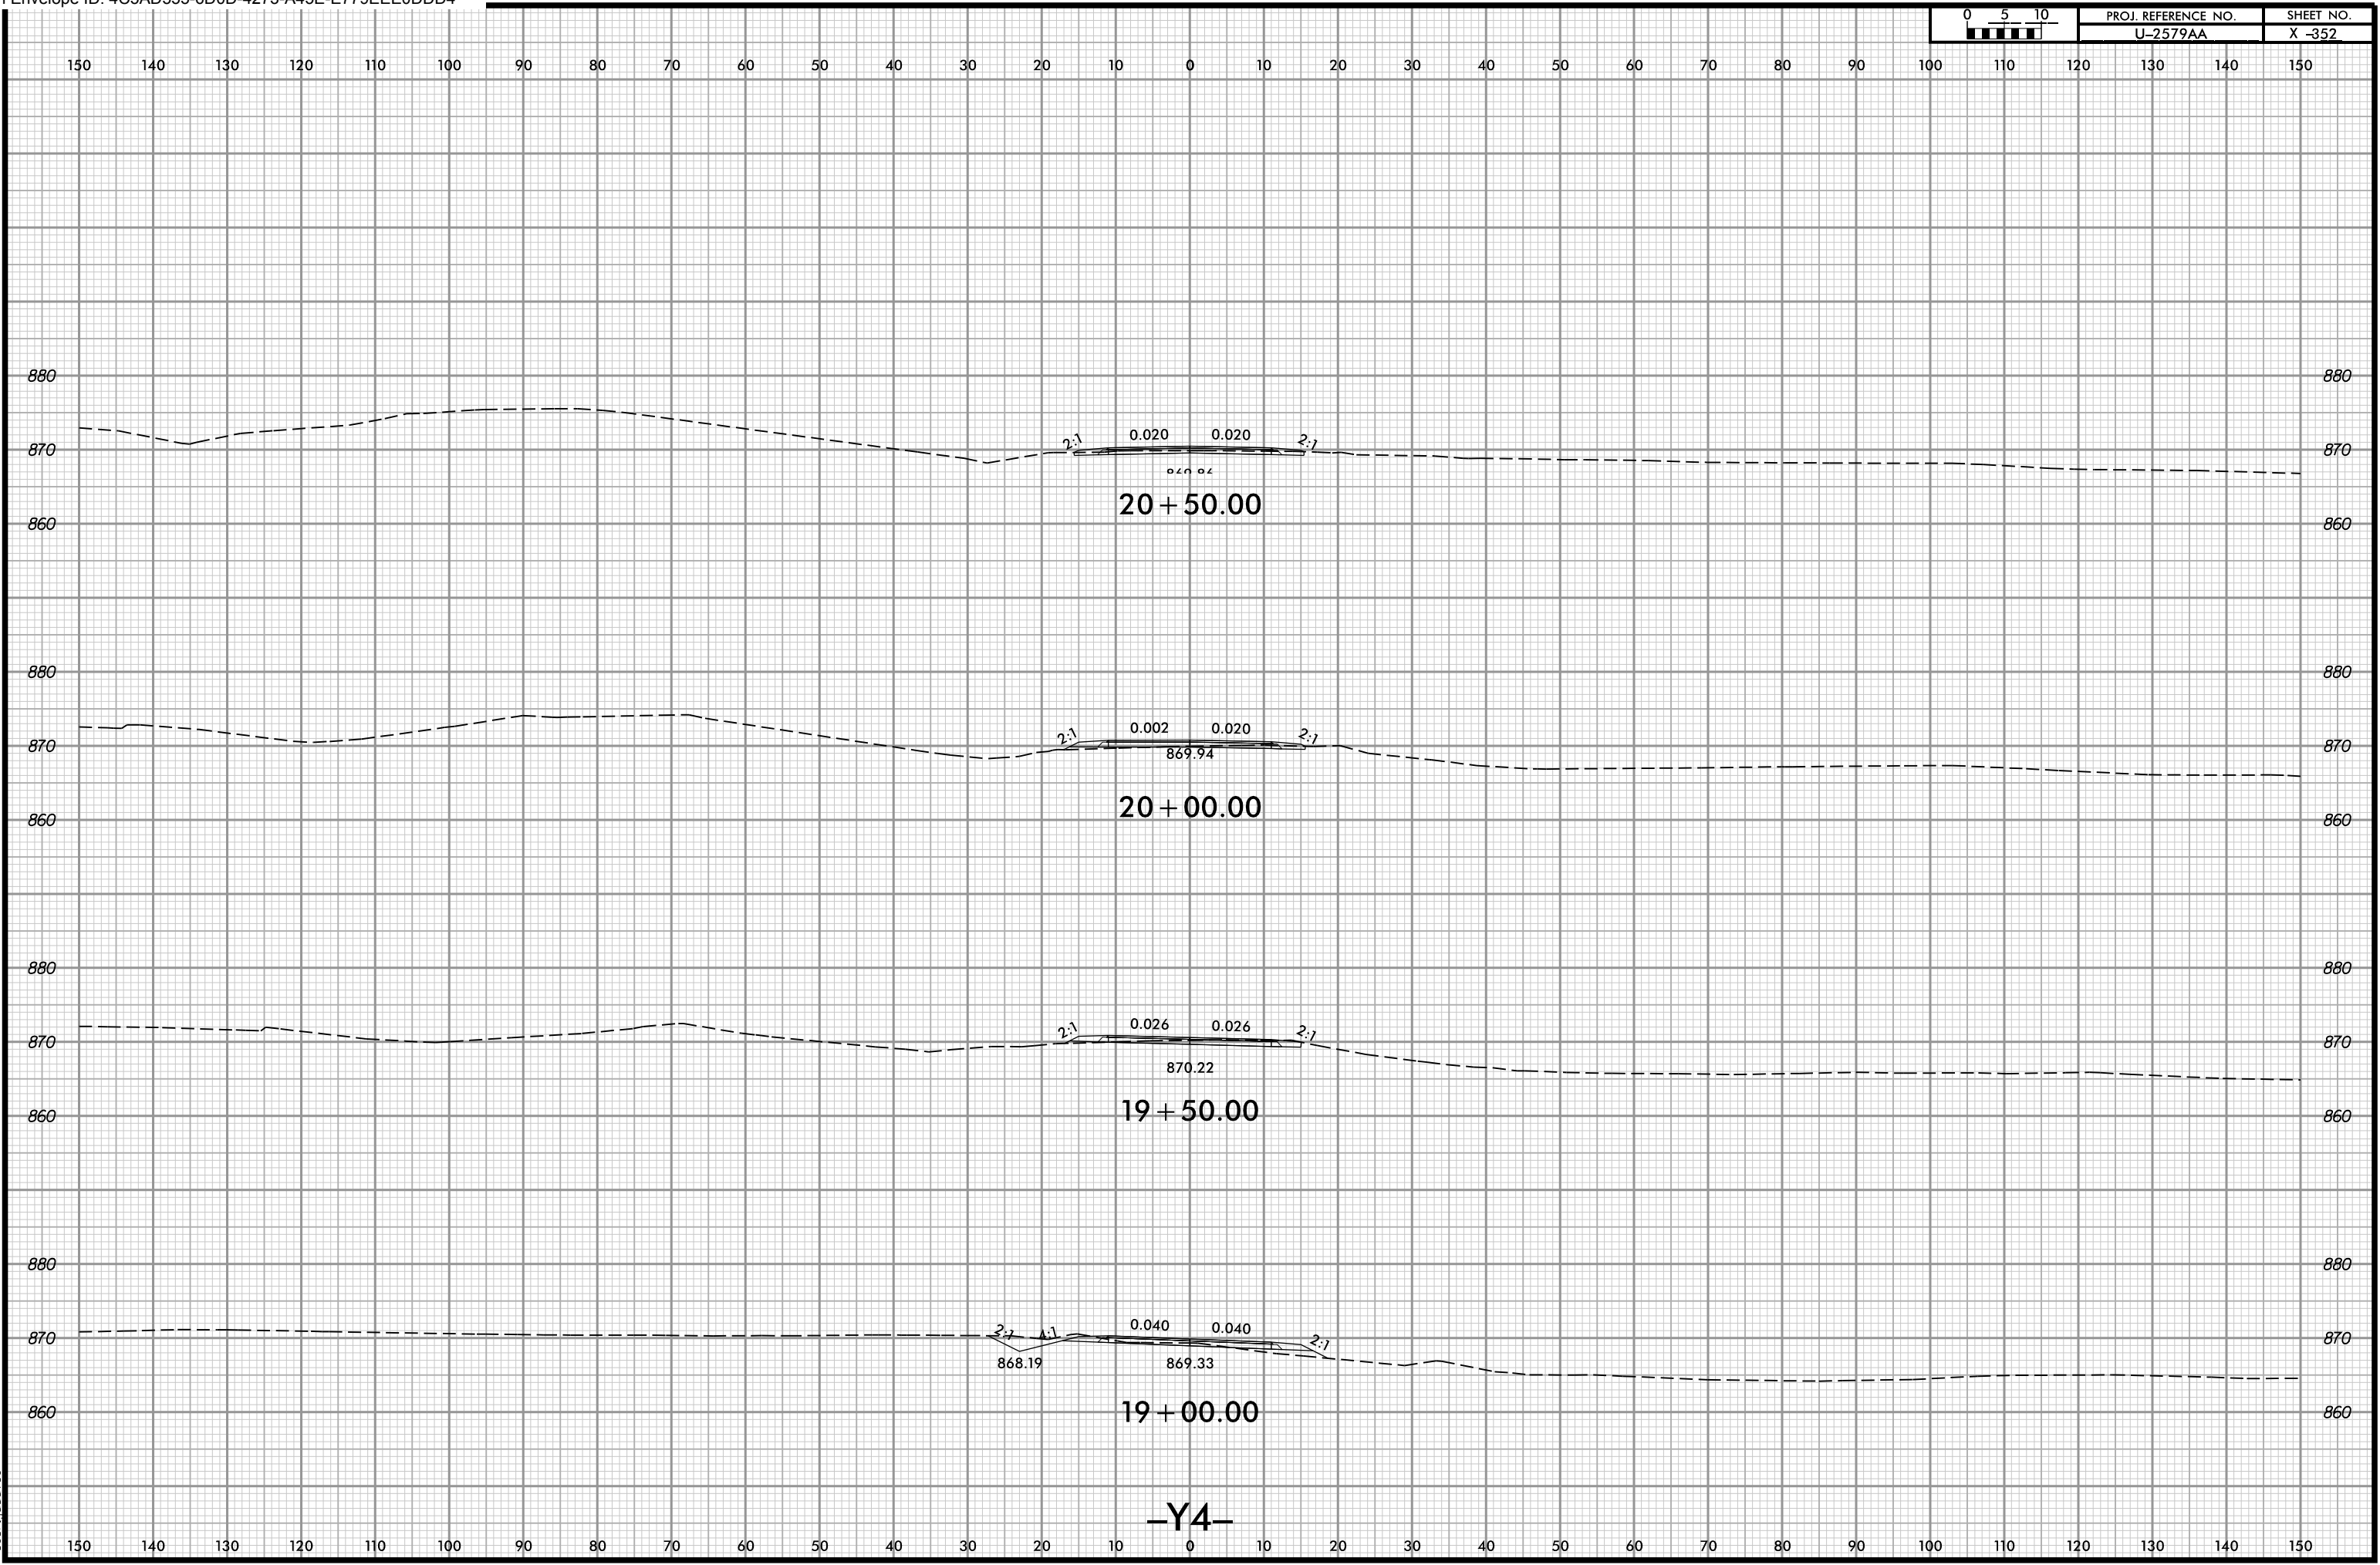


4/11/2022 6:08:45 PM
User: iddaves

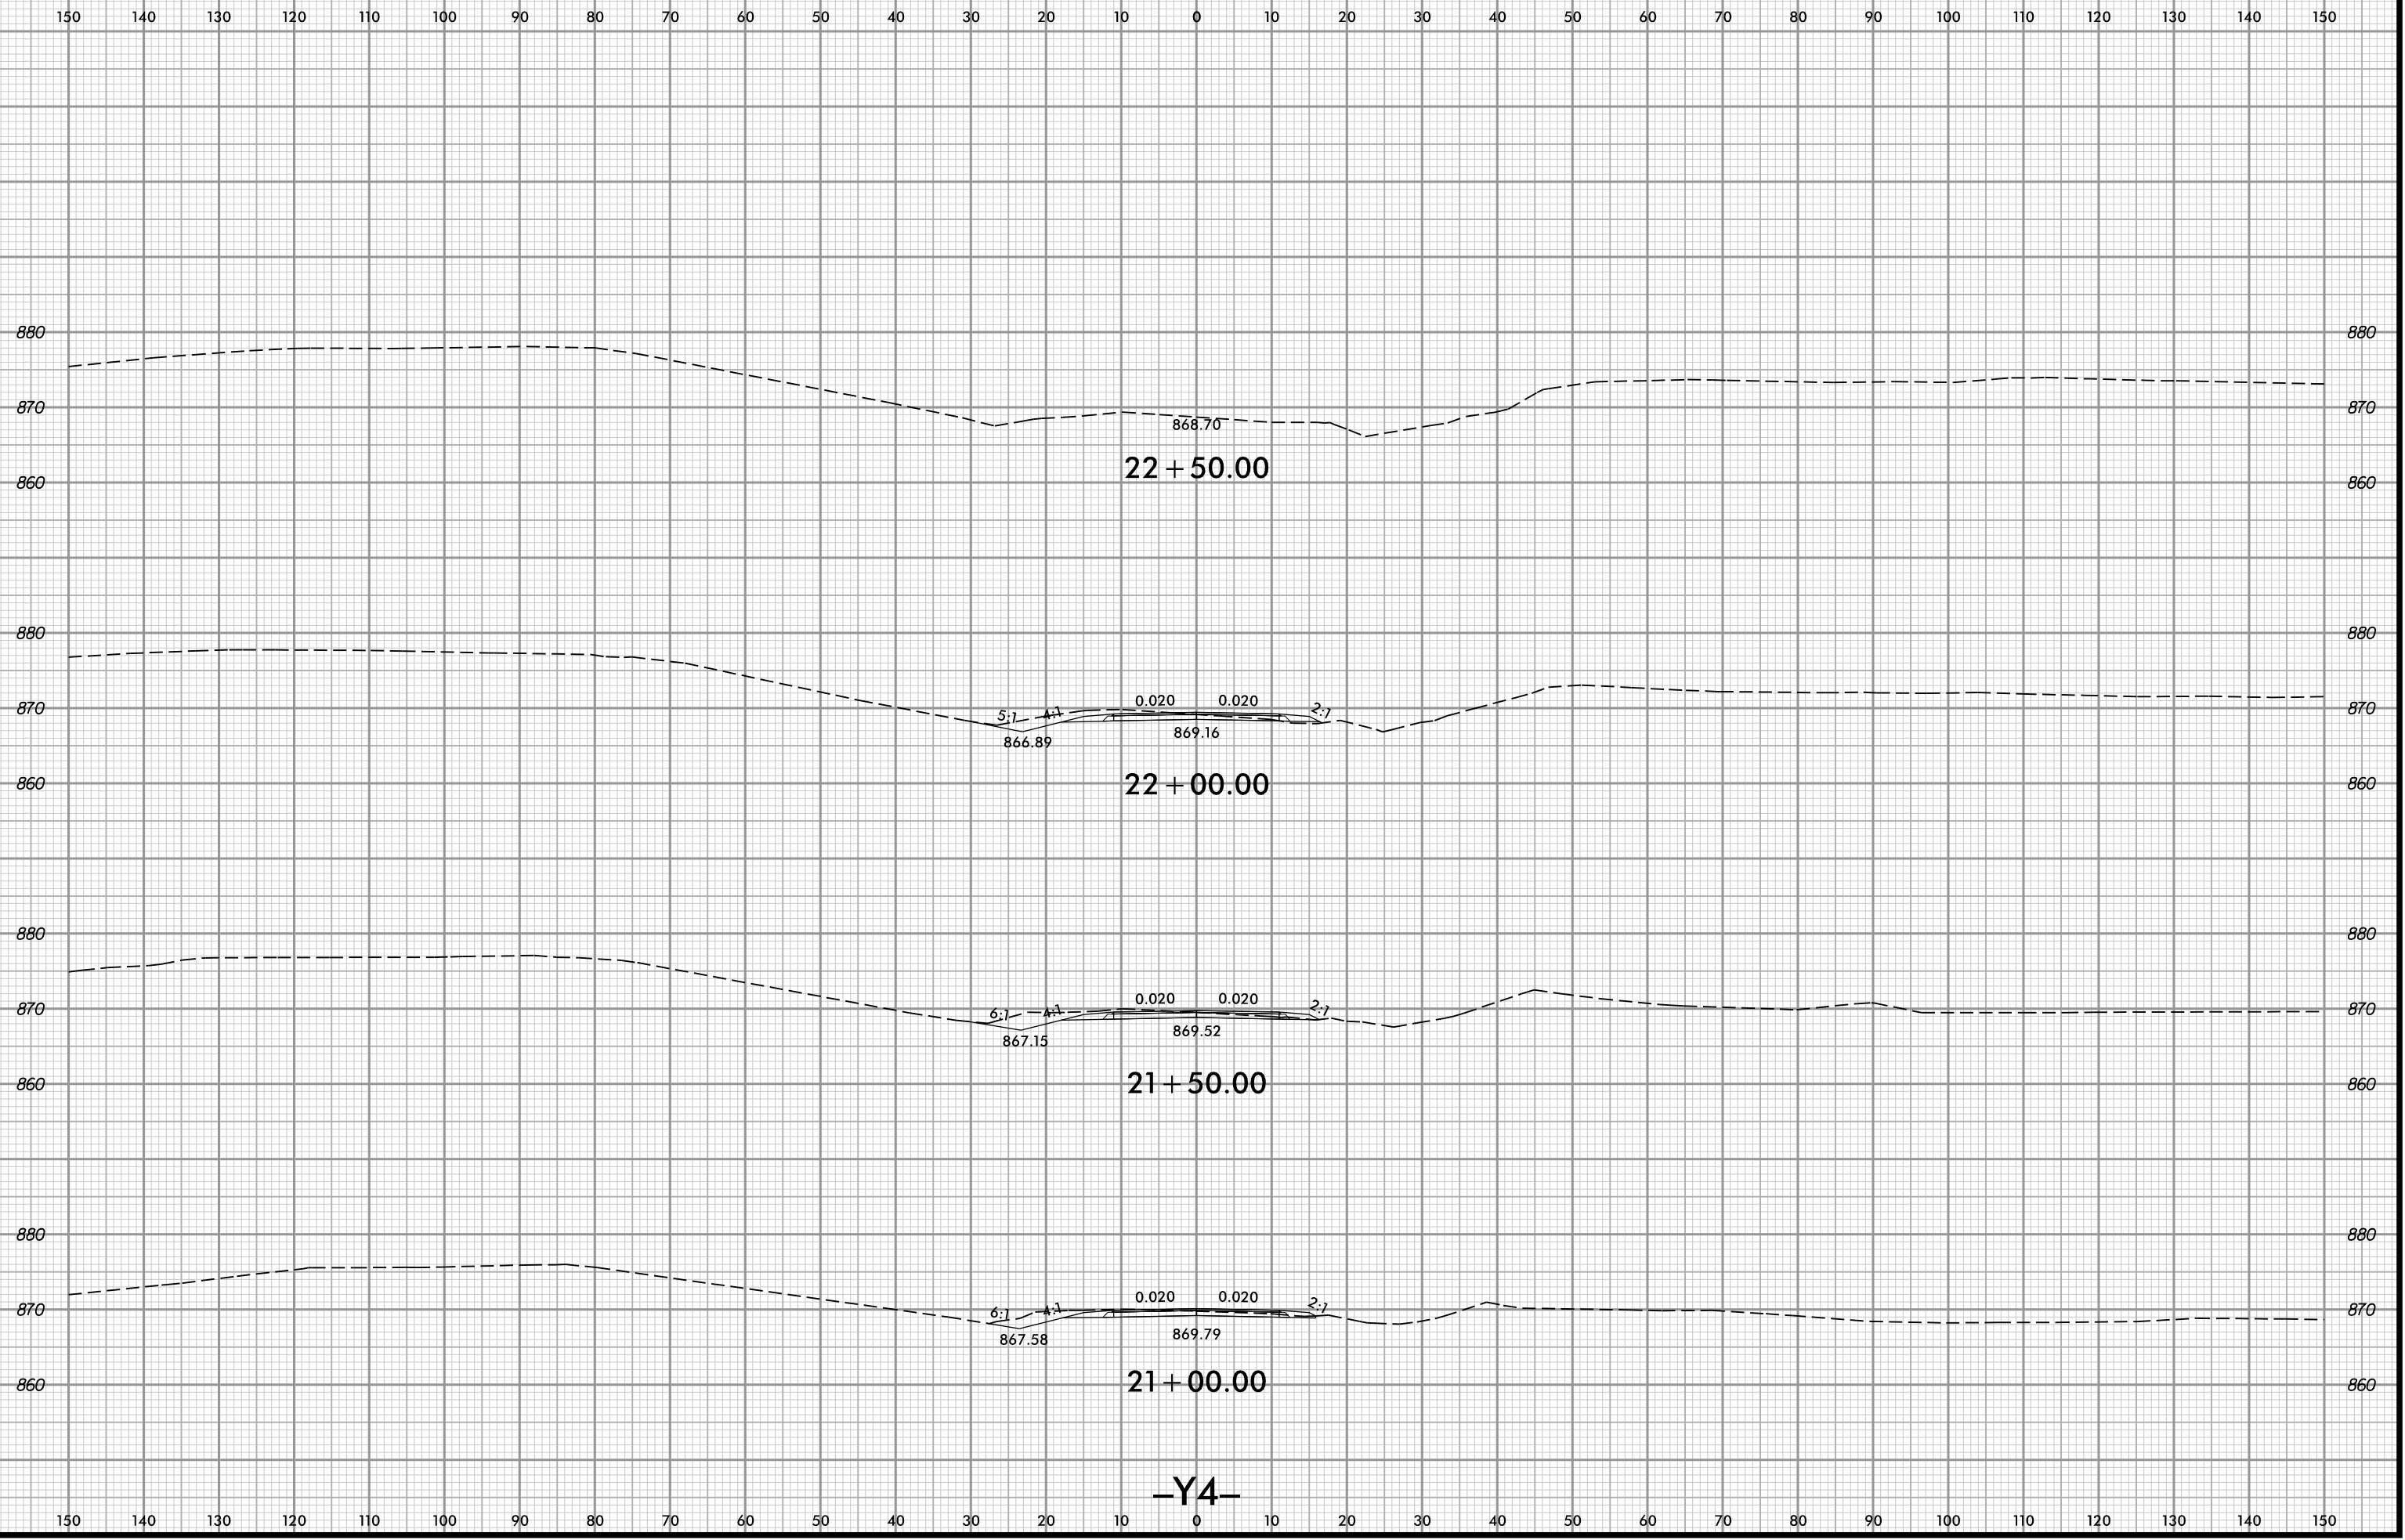


4/11/2022 6:08:45 PM
\\u2579\p0\cd\y_XPL_Y4.dgn
User: iddaves

-Y4-

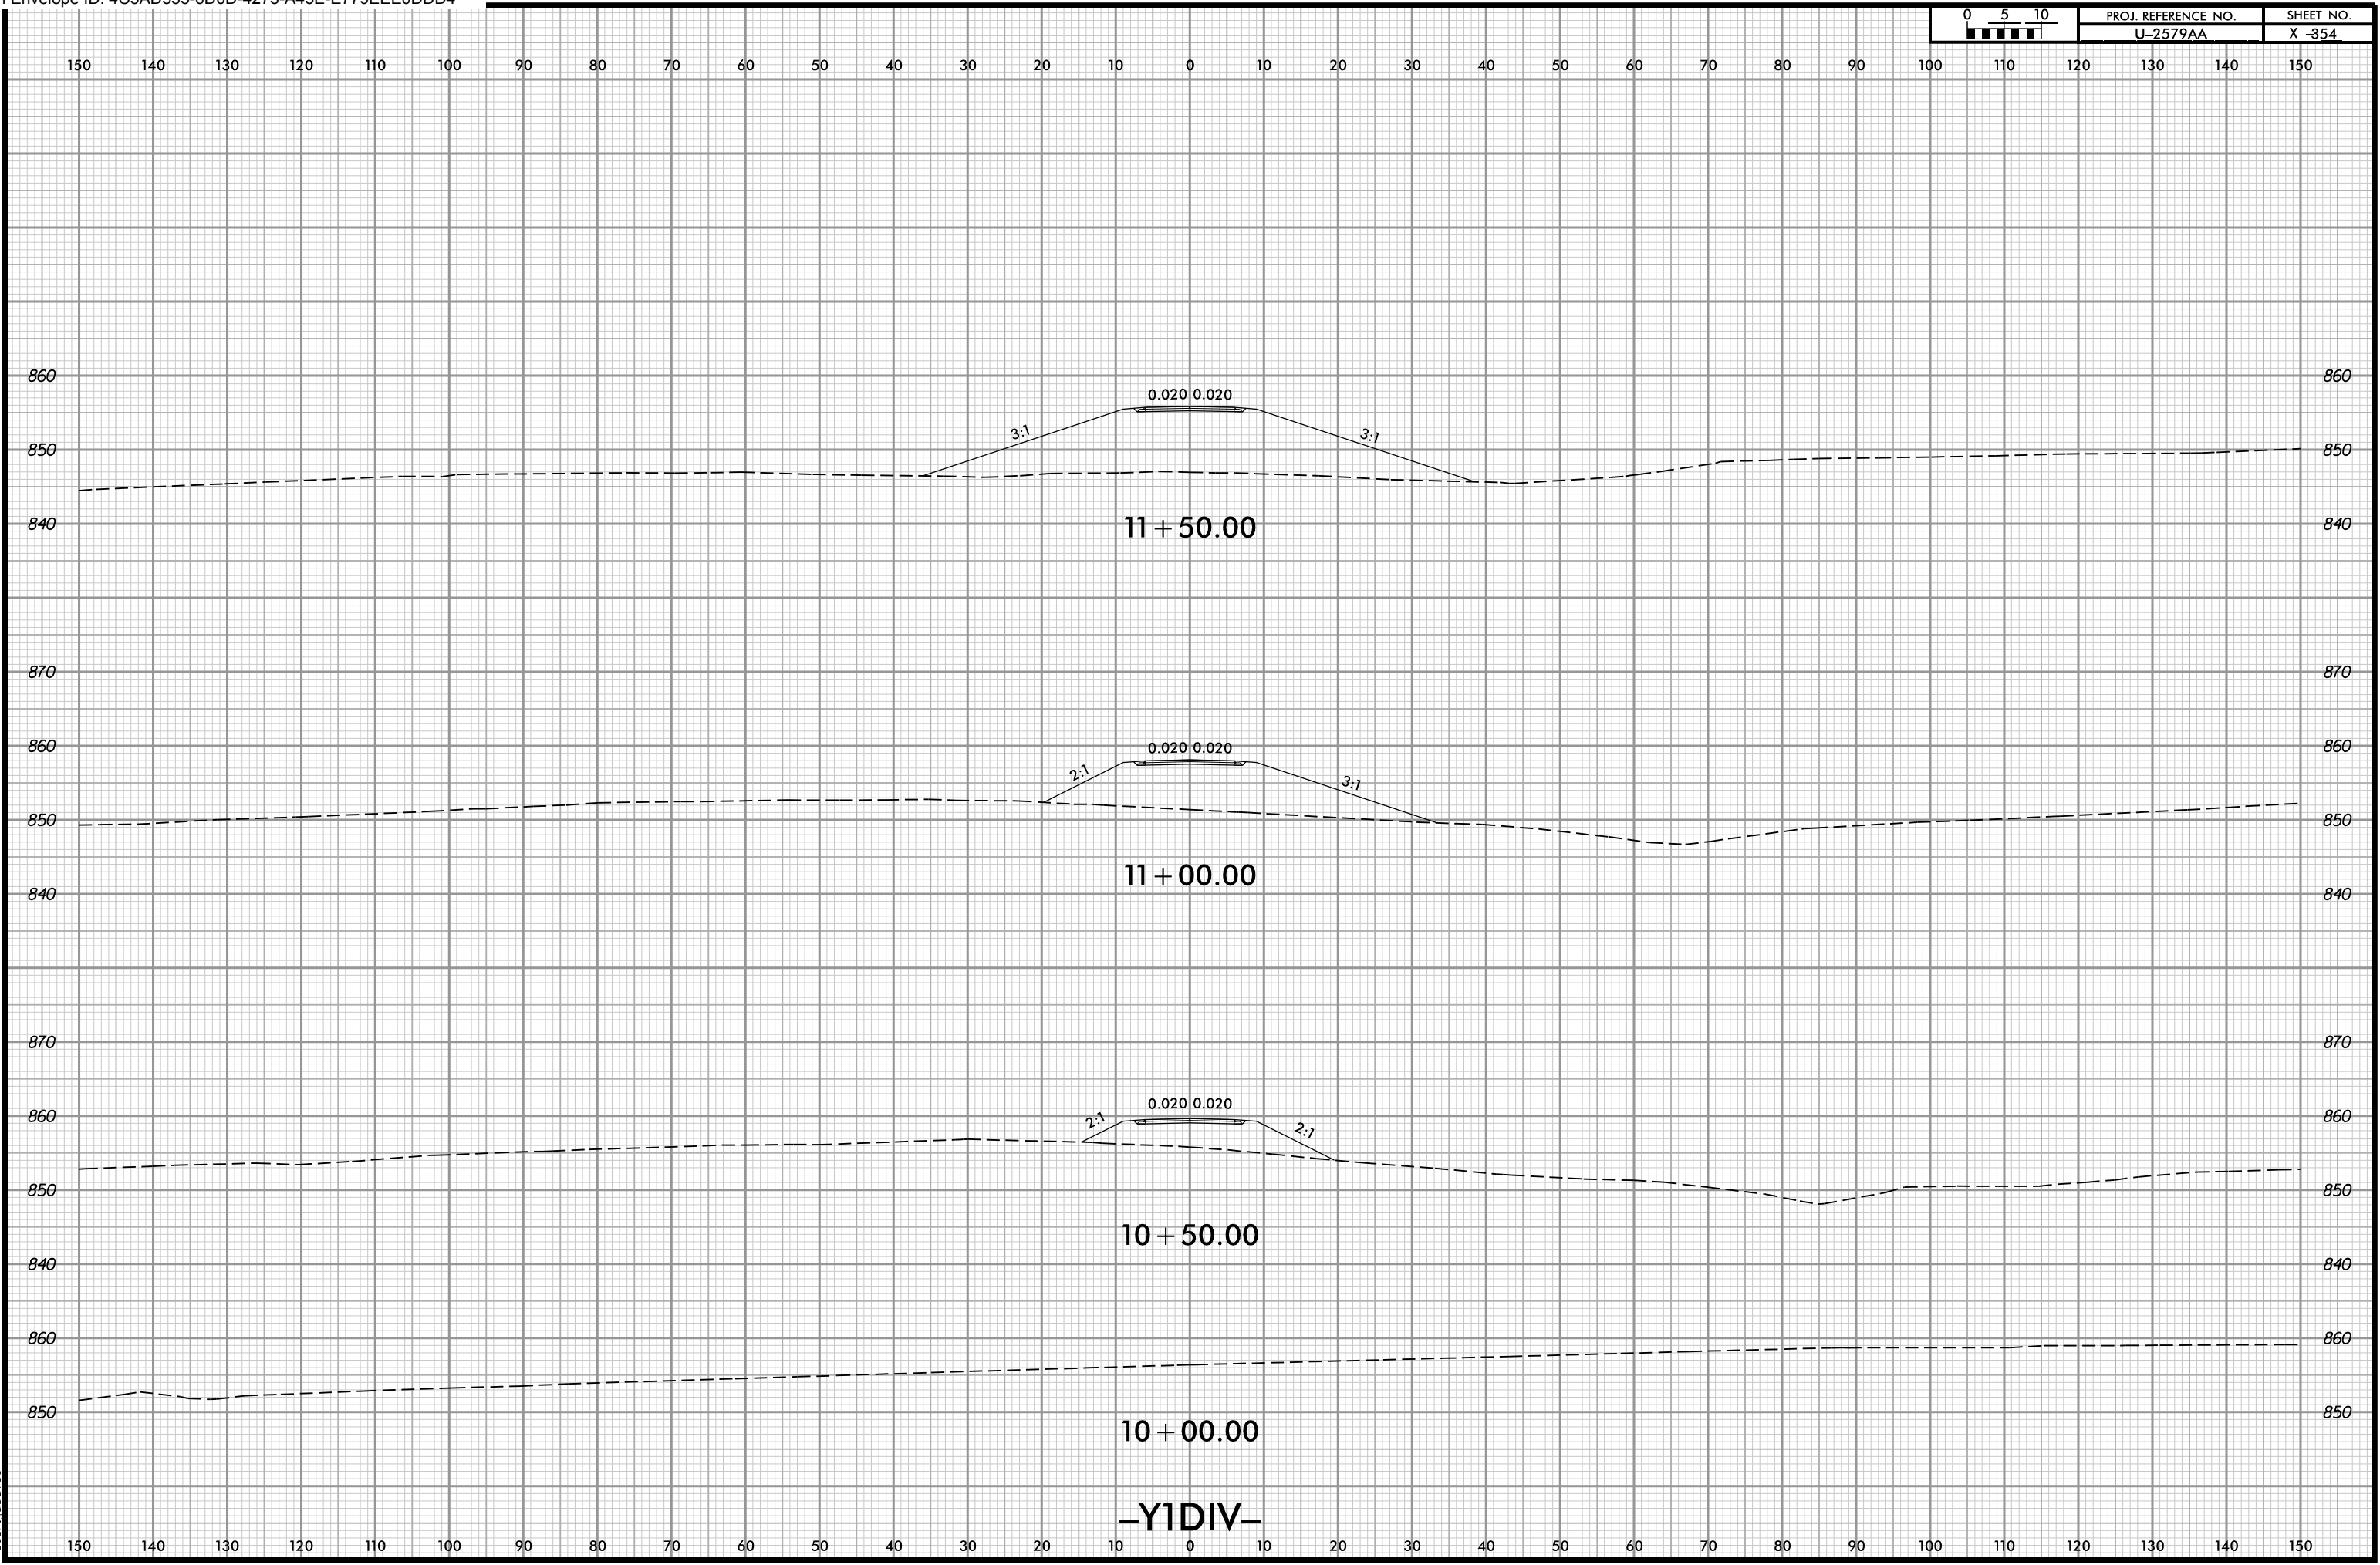


4/11/2022 6:09:31 PM
\\u2579\...
User: iddaves

-Y1DIV-

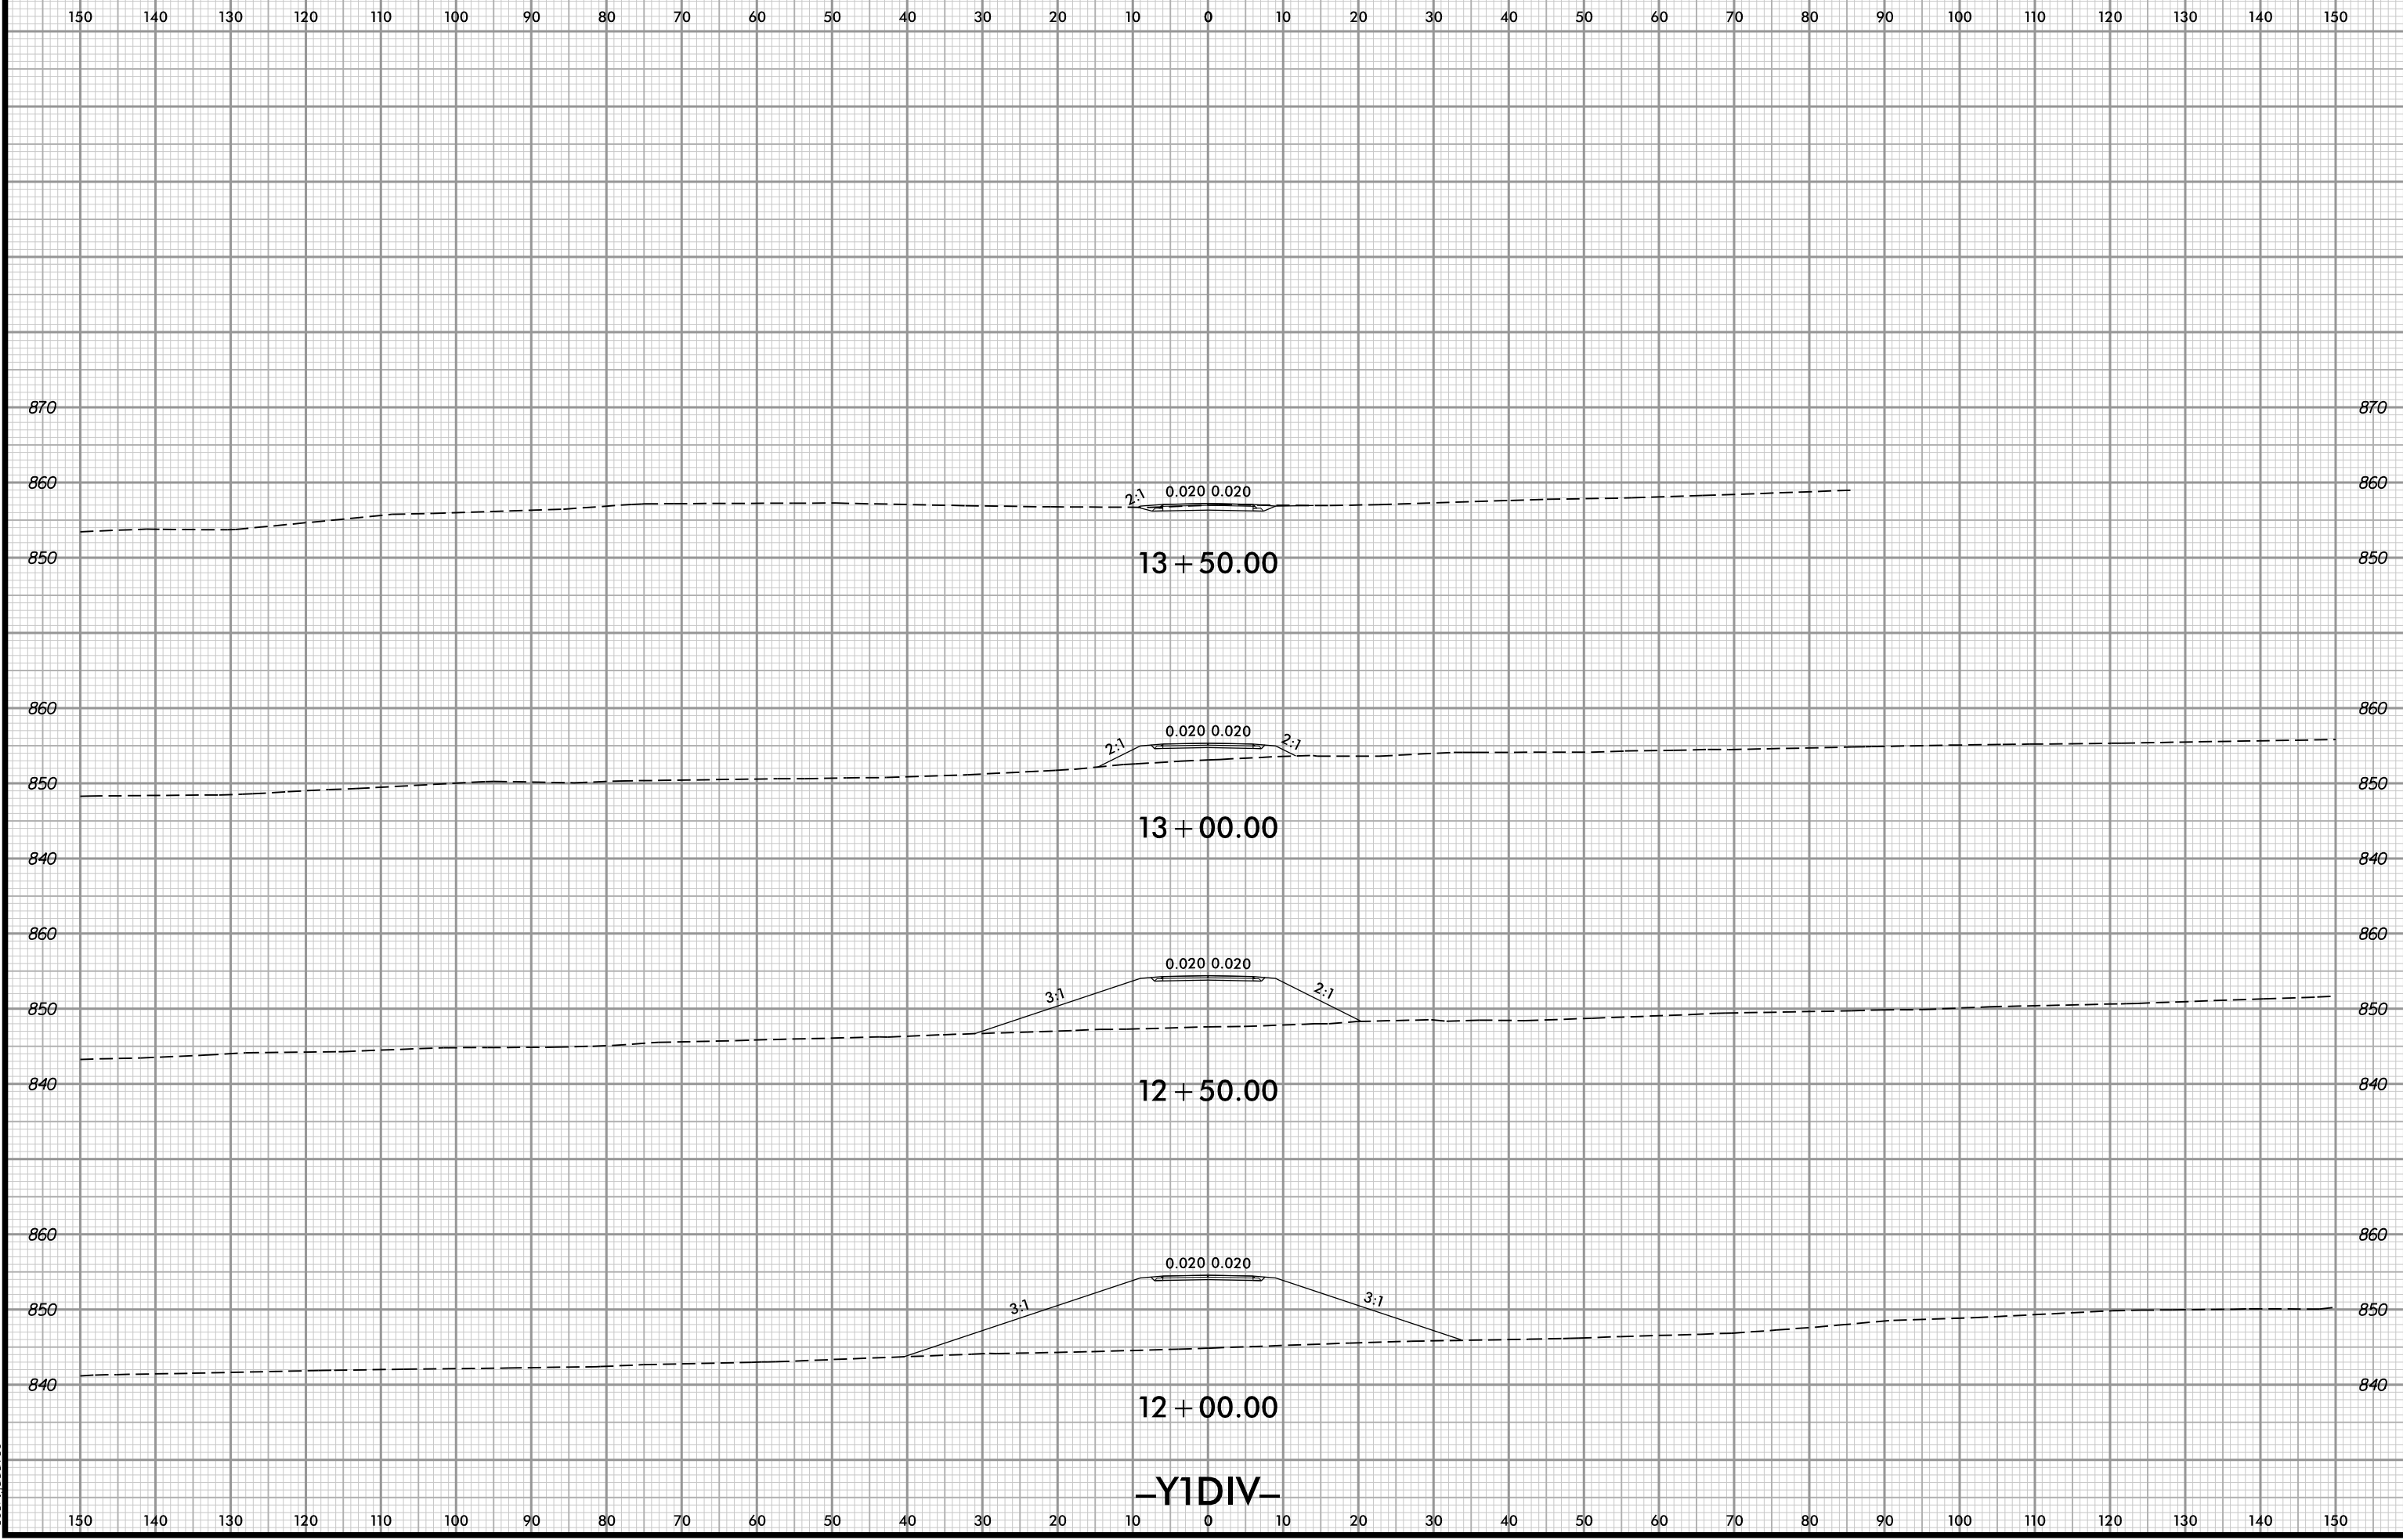

4/11/2022 6:09:31 PM
\\u2579\...
User: iddaves


-Y1DIV-

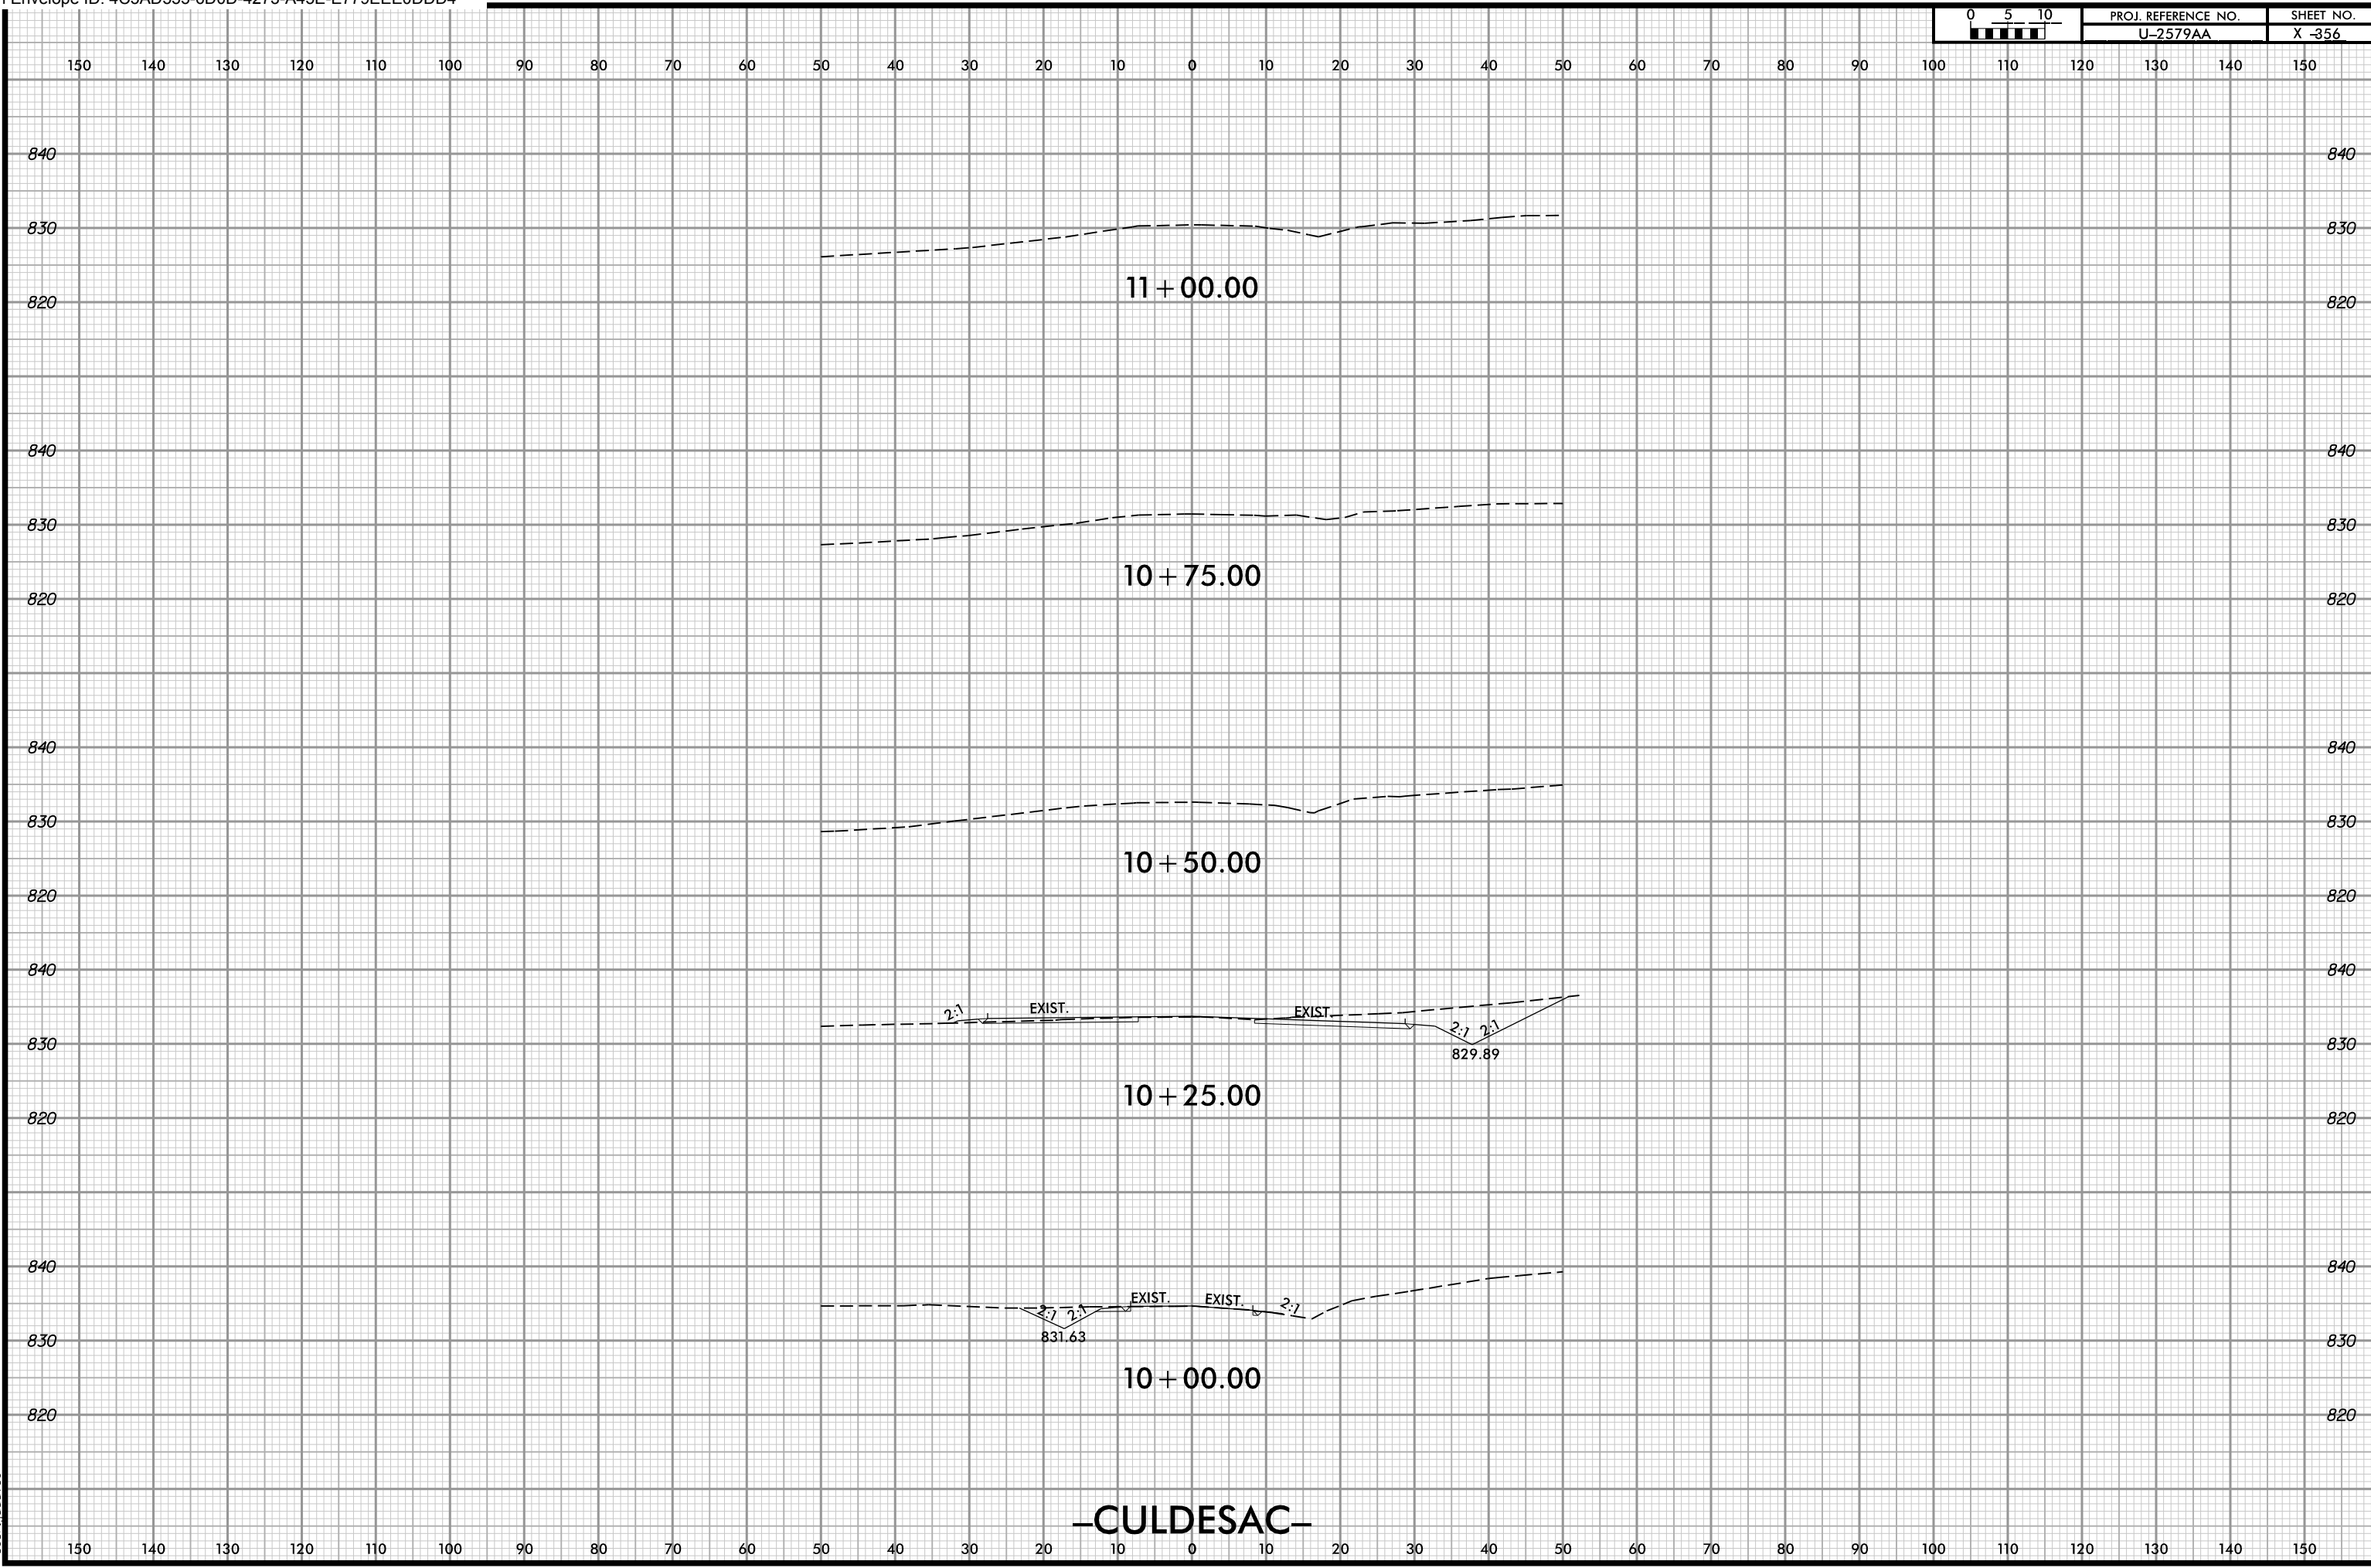

4/11/2022 6:12:19 PM
\\u2579\cadd\XP_L_culdesac.dgn
User: iddaves



PROJ. REFERENCE NO.	SHEET NO.
U-2579AA	X-357

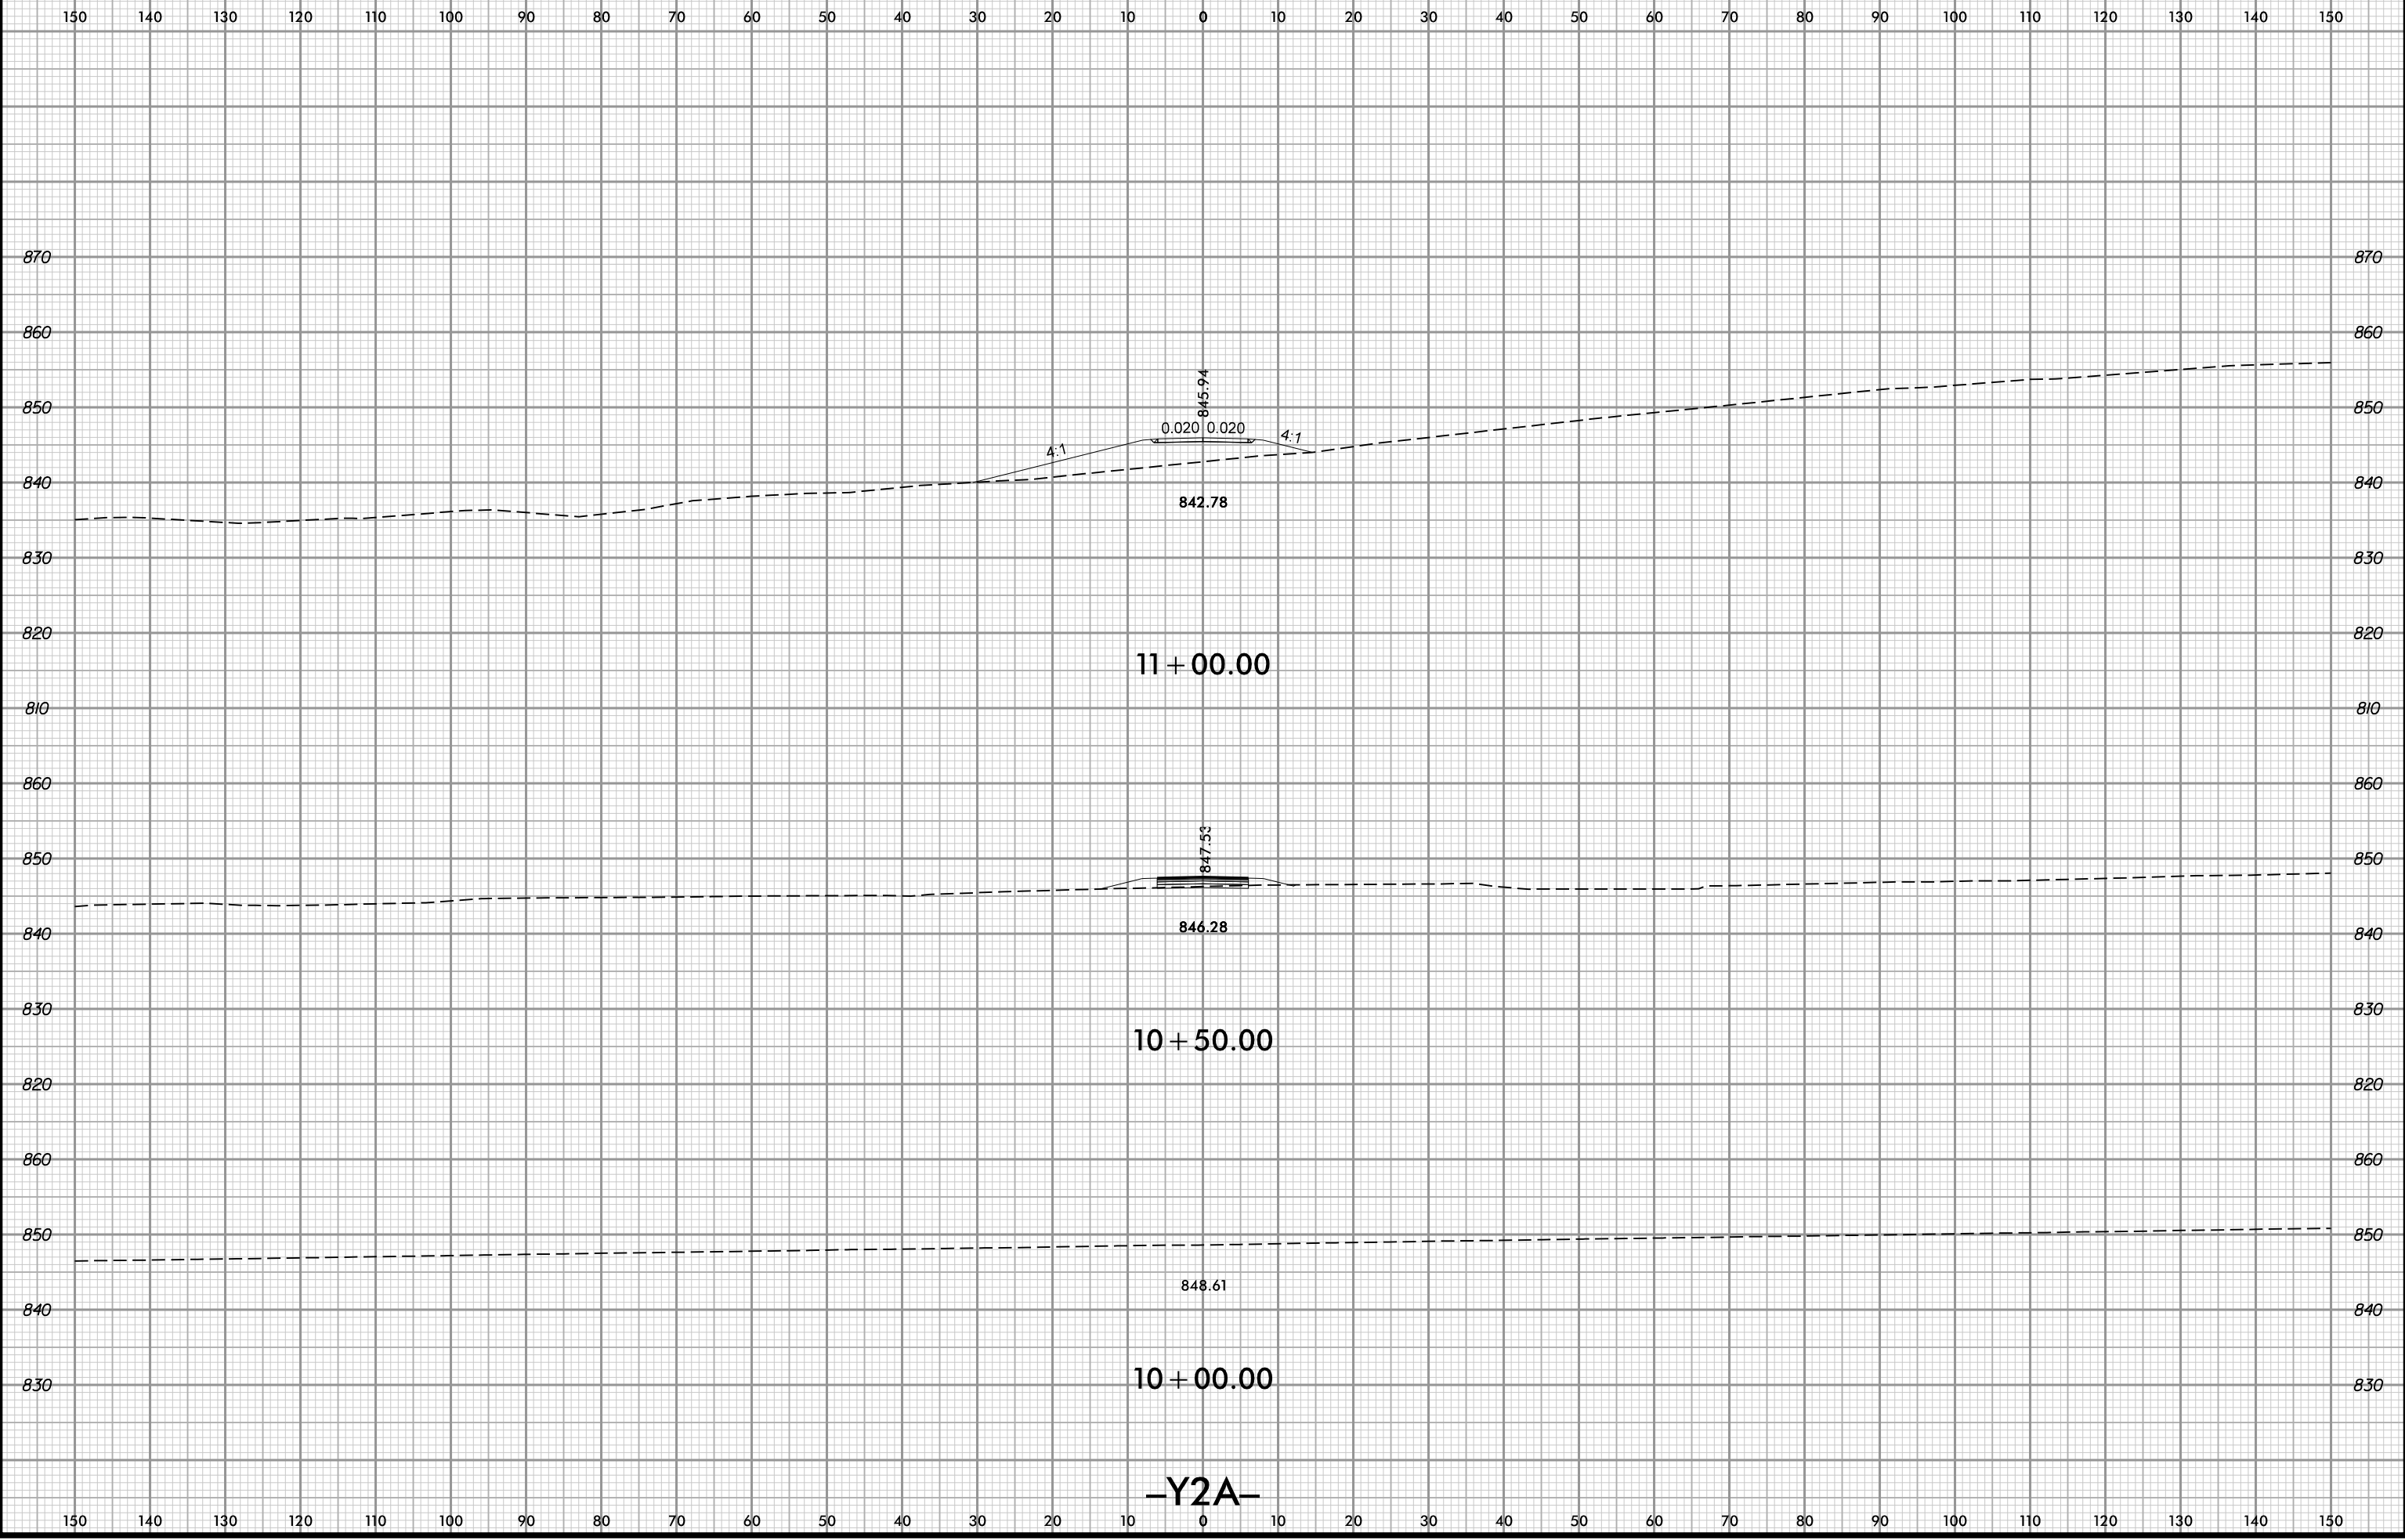


5/16/2022 5:08:28 AM
User: r1068363

-Y2A-



PROJ. REFERENCE NO.	SHEET NO.
U-2579AA	X-358

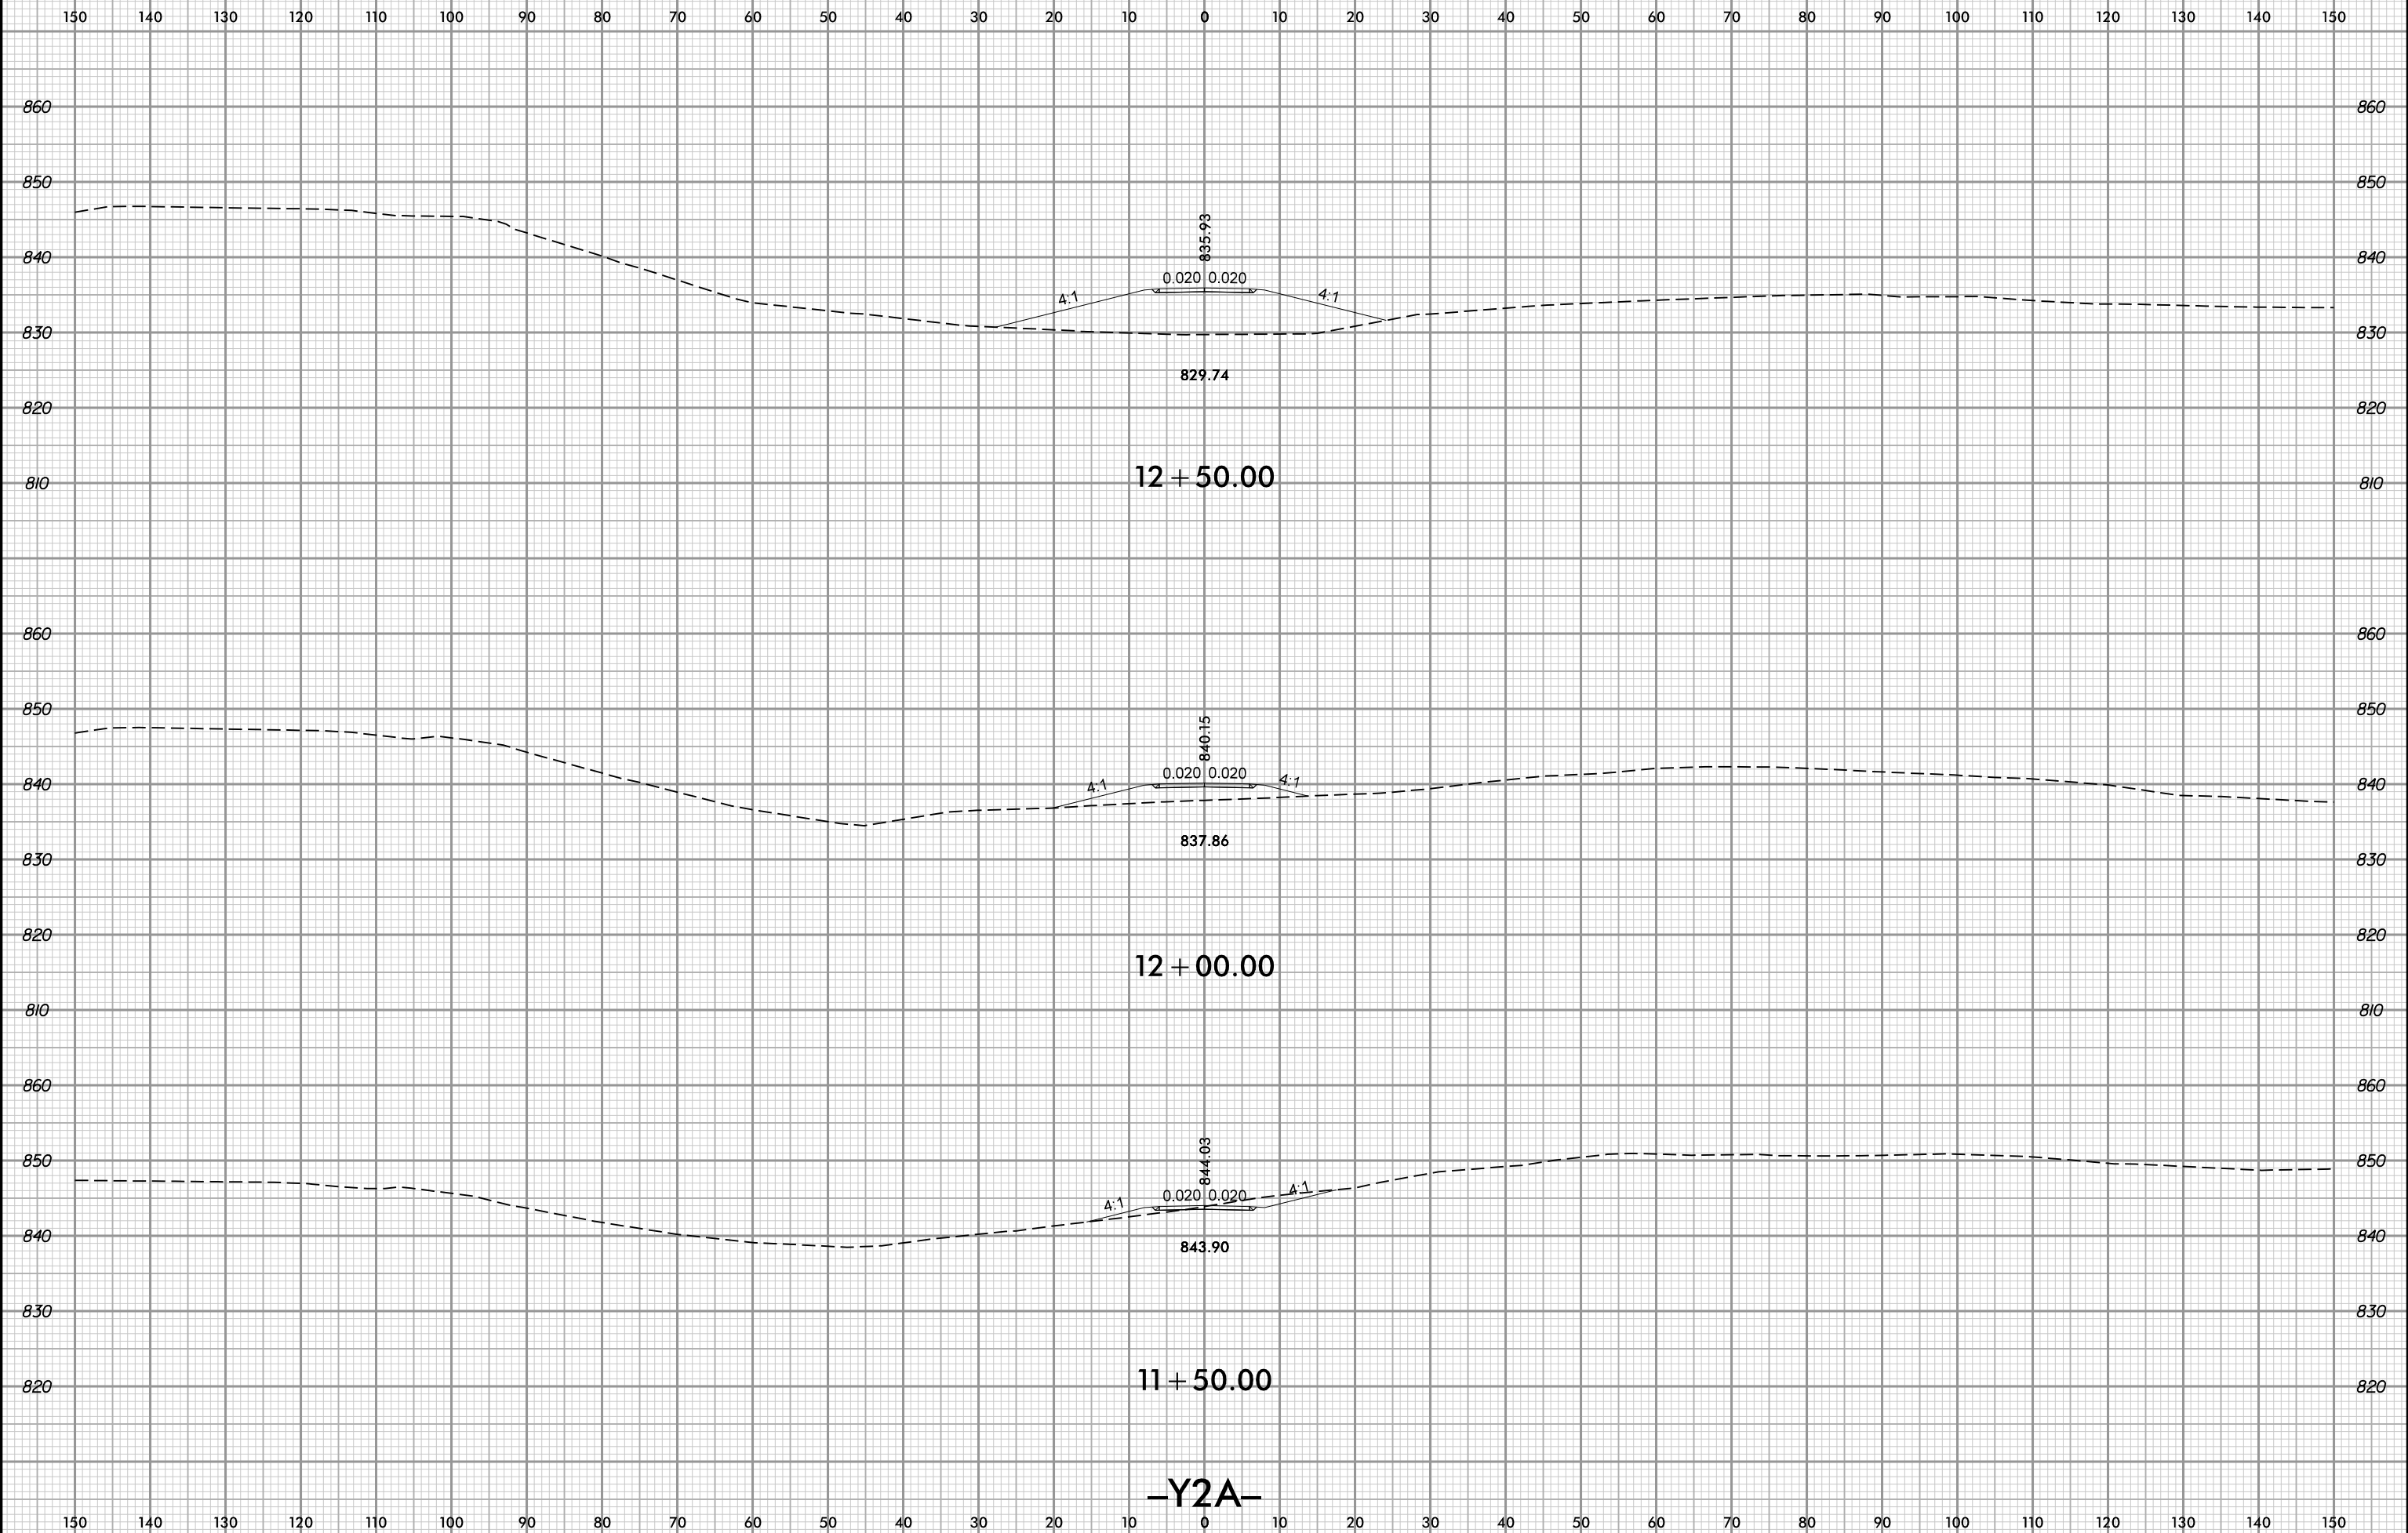

5/16/2022 5:08:28 AM
User: r1065790e-rdy-XPL-Y2A.dgn


-Y2A-



PROJ. REFERENCE NO.
U-2579AA

SHEET NO.
X-359

150 140 130 120 110 100 90 80 70 60 50 40 30 20 10 0 10 20 30 40 50 60 70 80 90 100 110 120 130 140 150

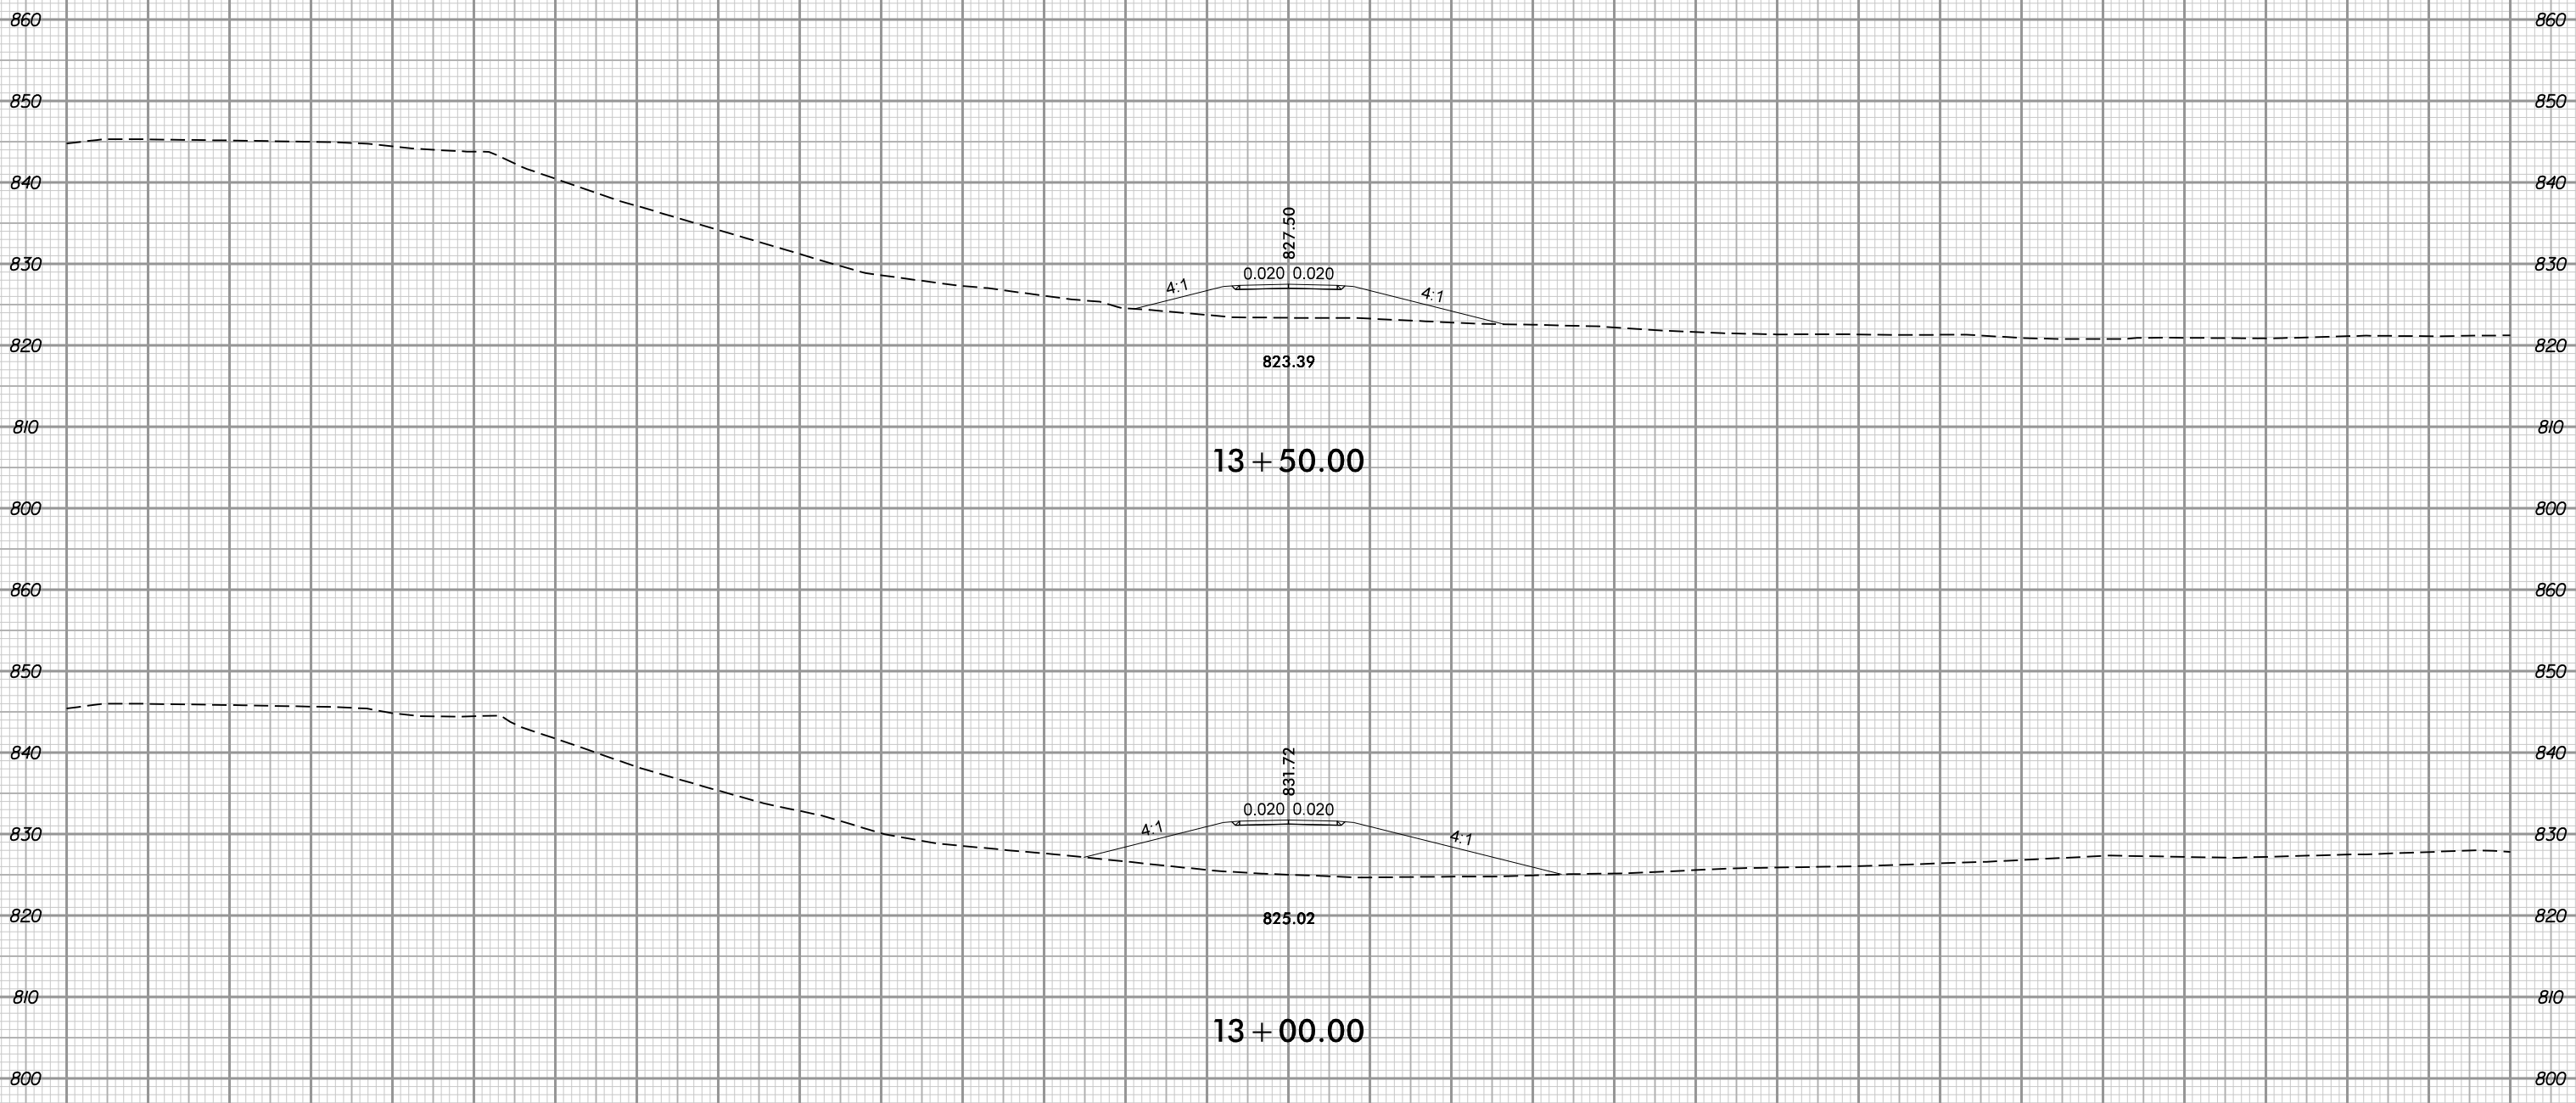

13 + 50.00


13 + 00.00

-Y2A-

5/16/2022 5:08:28 AM
User: r1068v8s



PROJ. REFERENCE NO.	SHEET NO.
U-2579AA	X-360

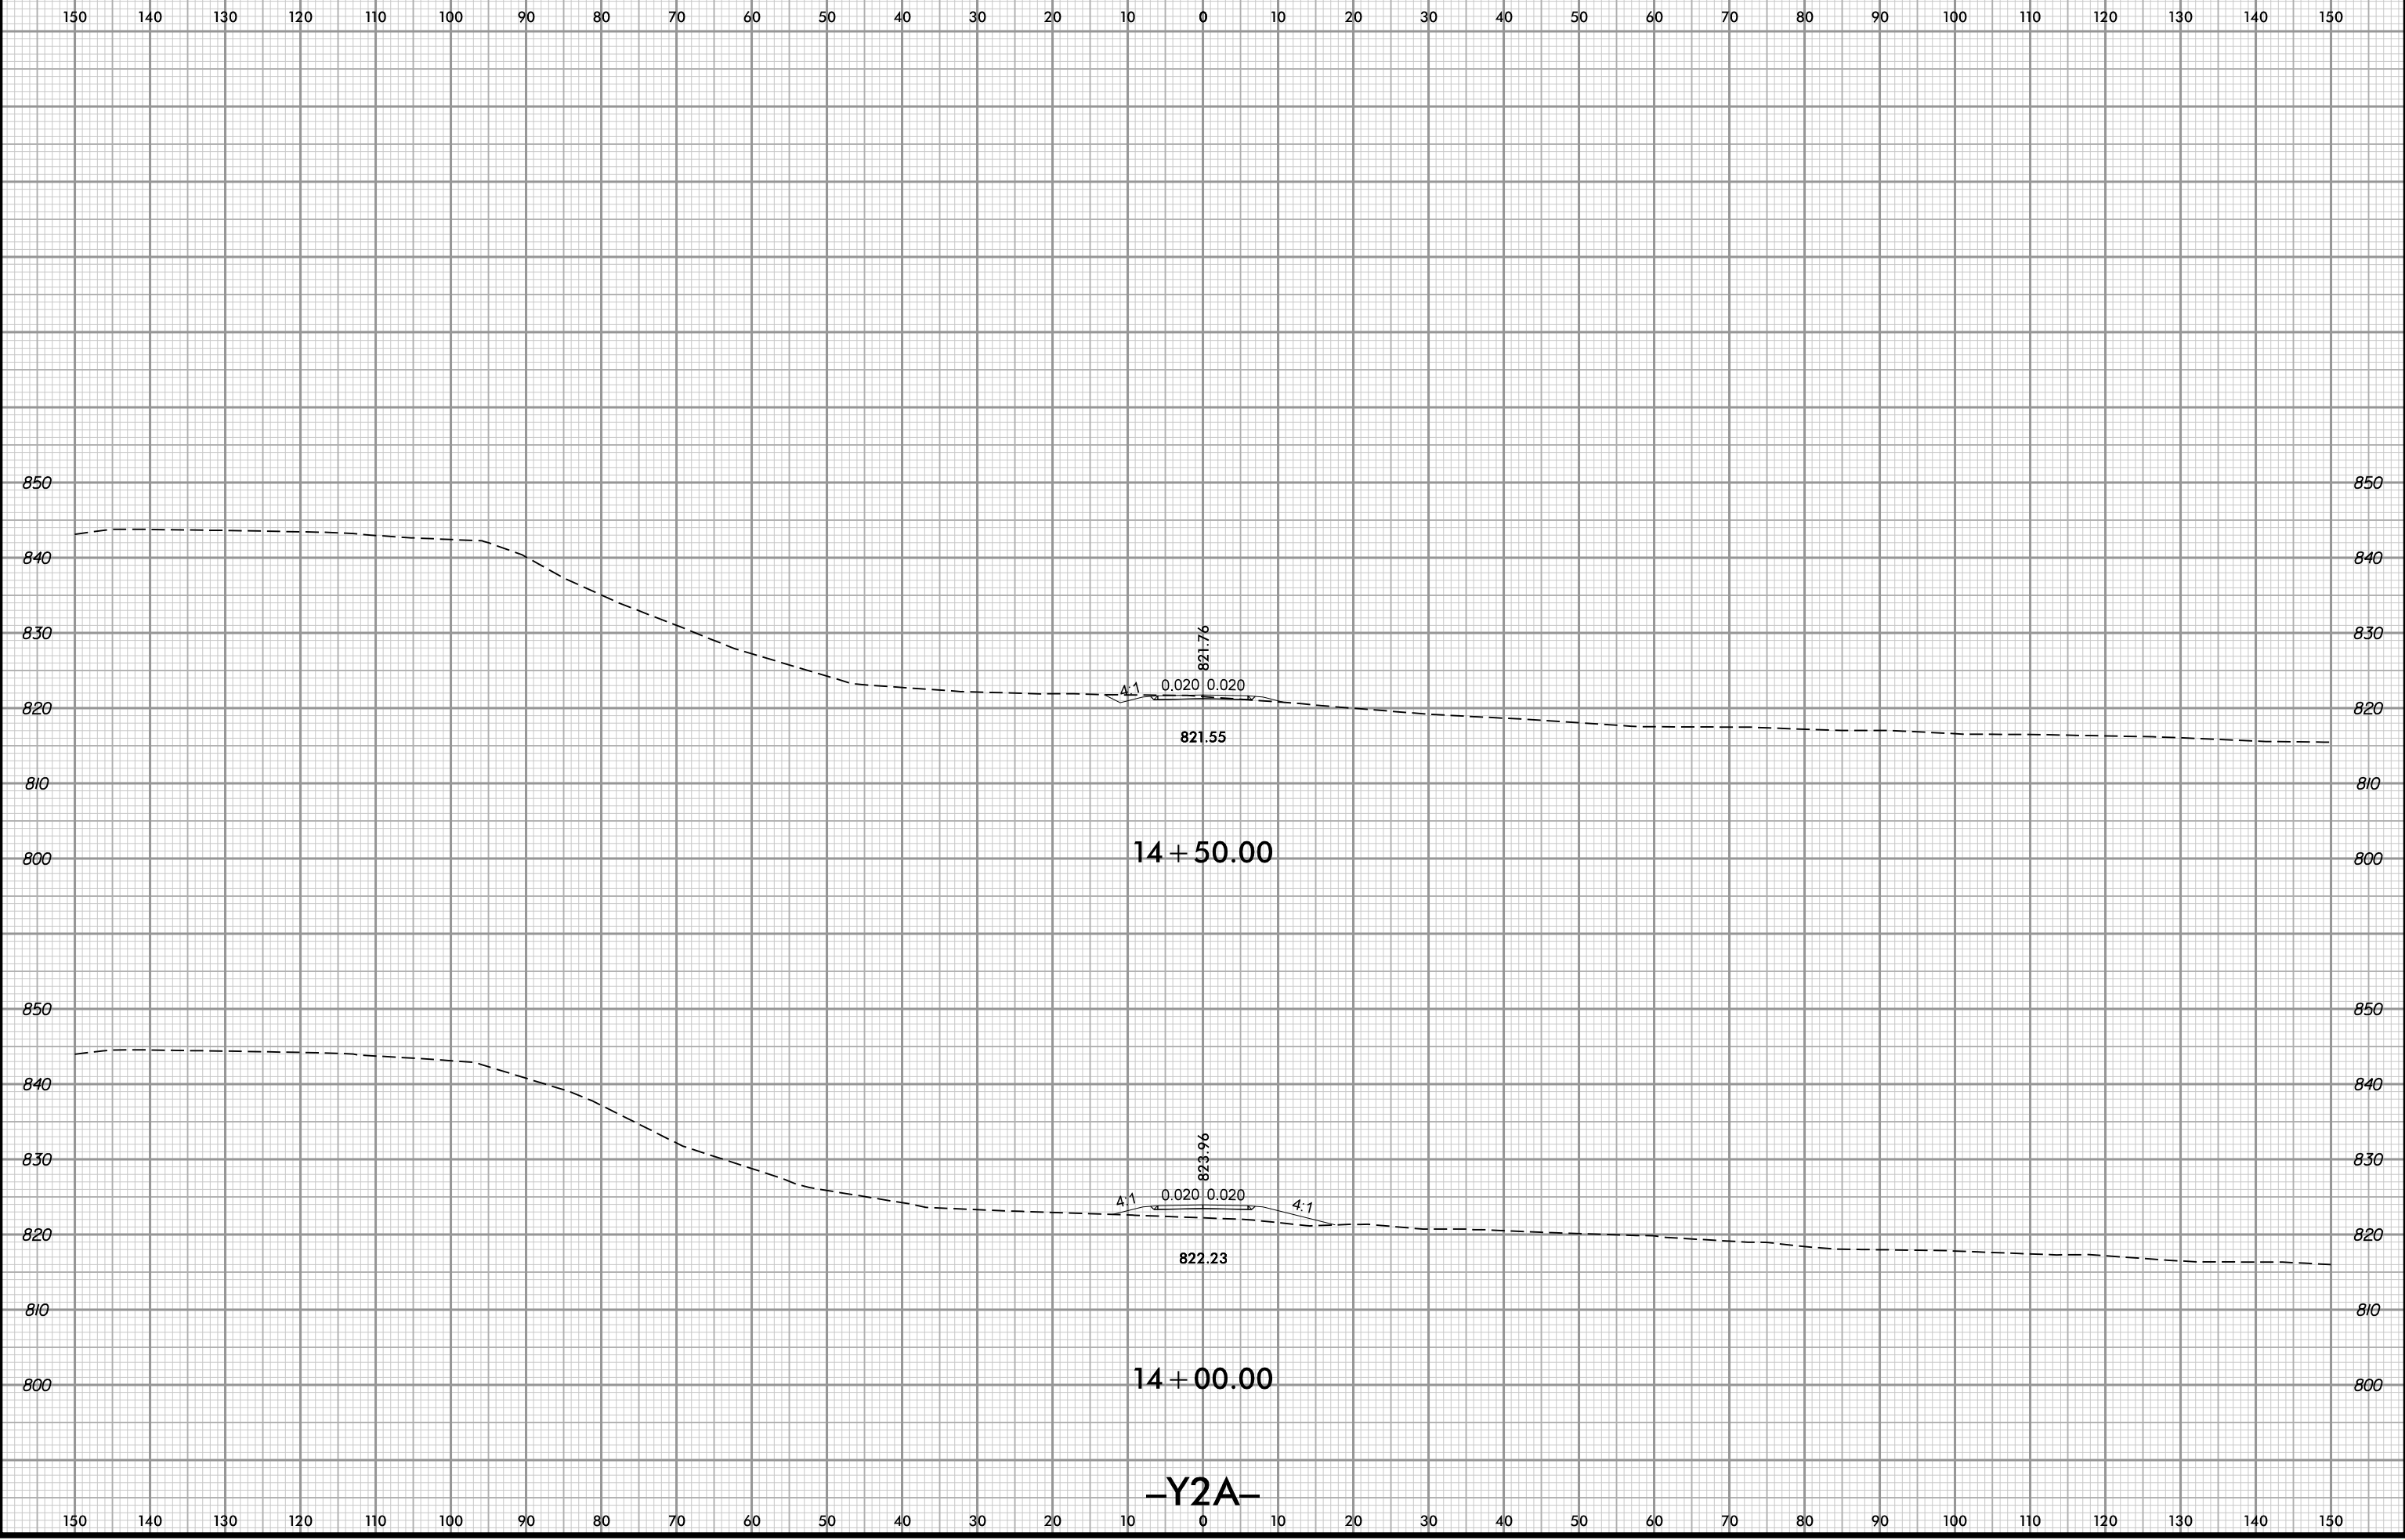


5/16/2022 5:08:28 AM
User: r1068363

-Y2A-




PROJ. REFERENCE NO.	SHEET NO.
U-2579AA	X-361

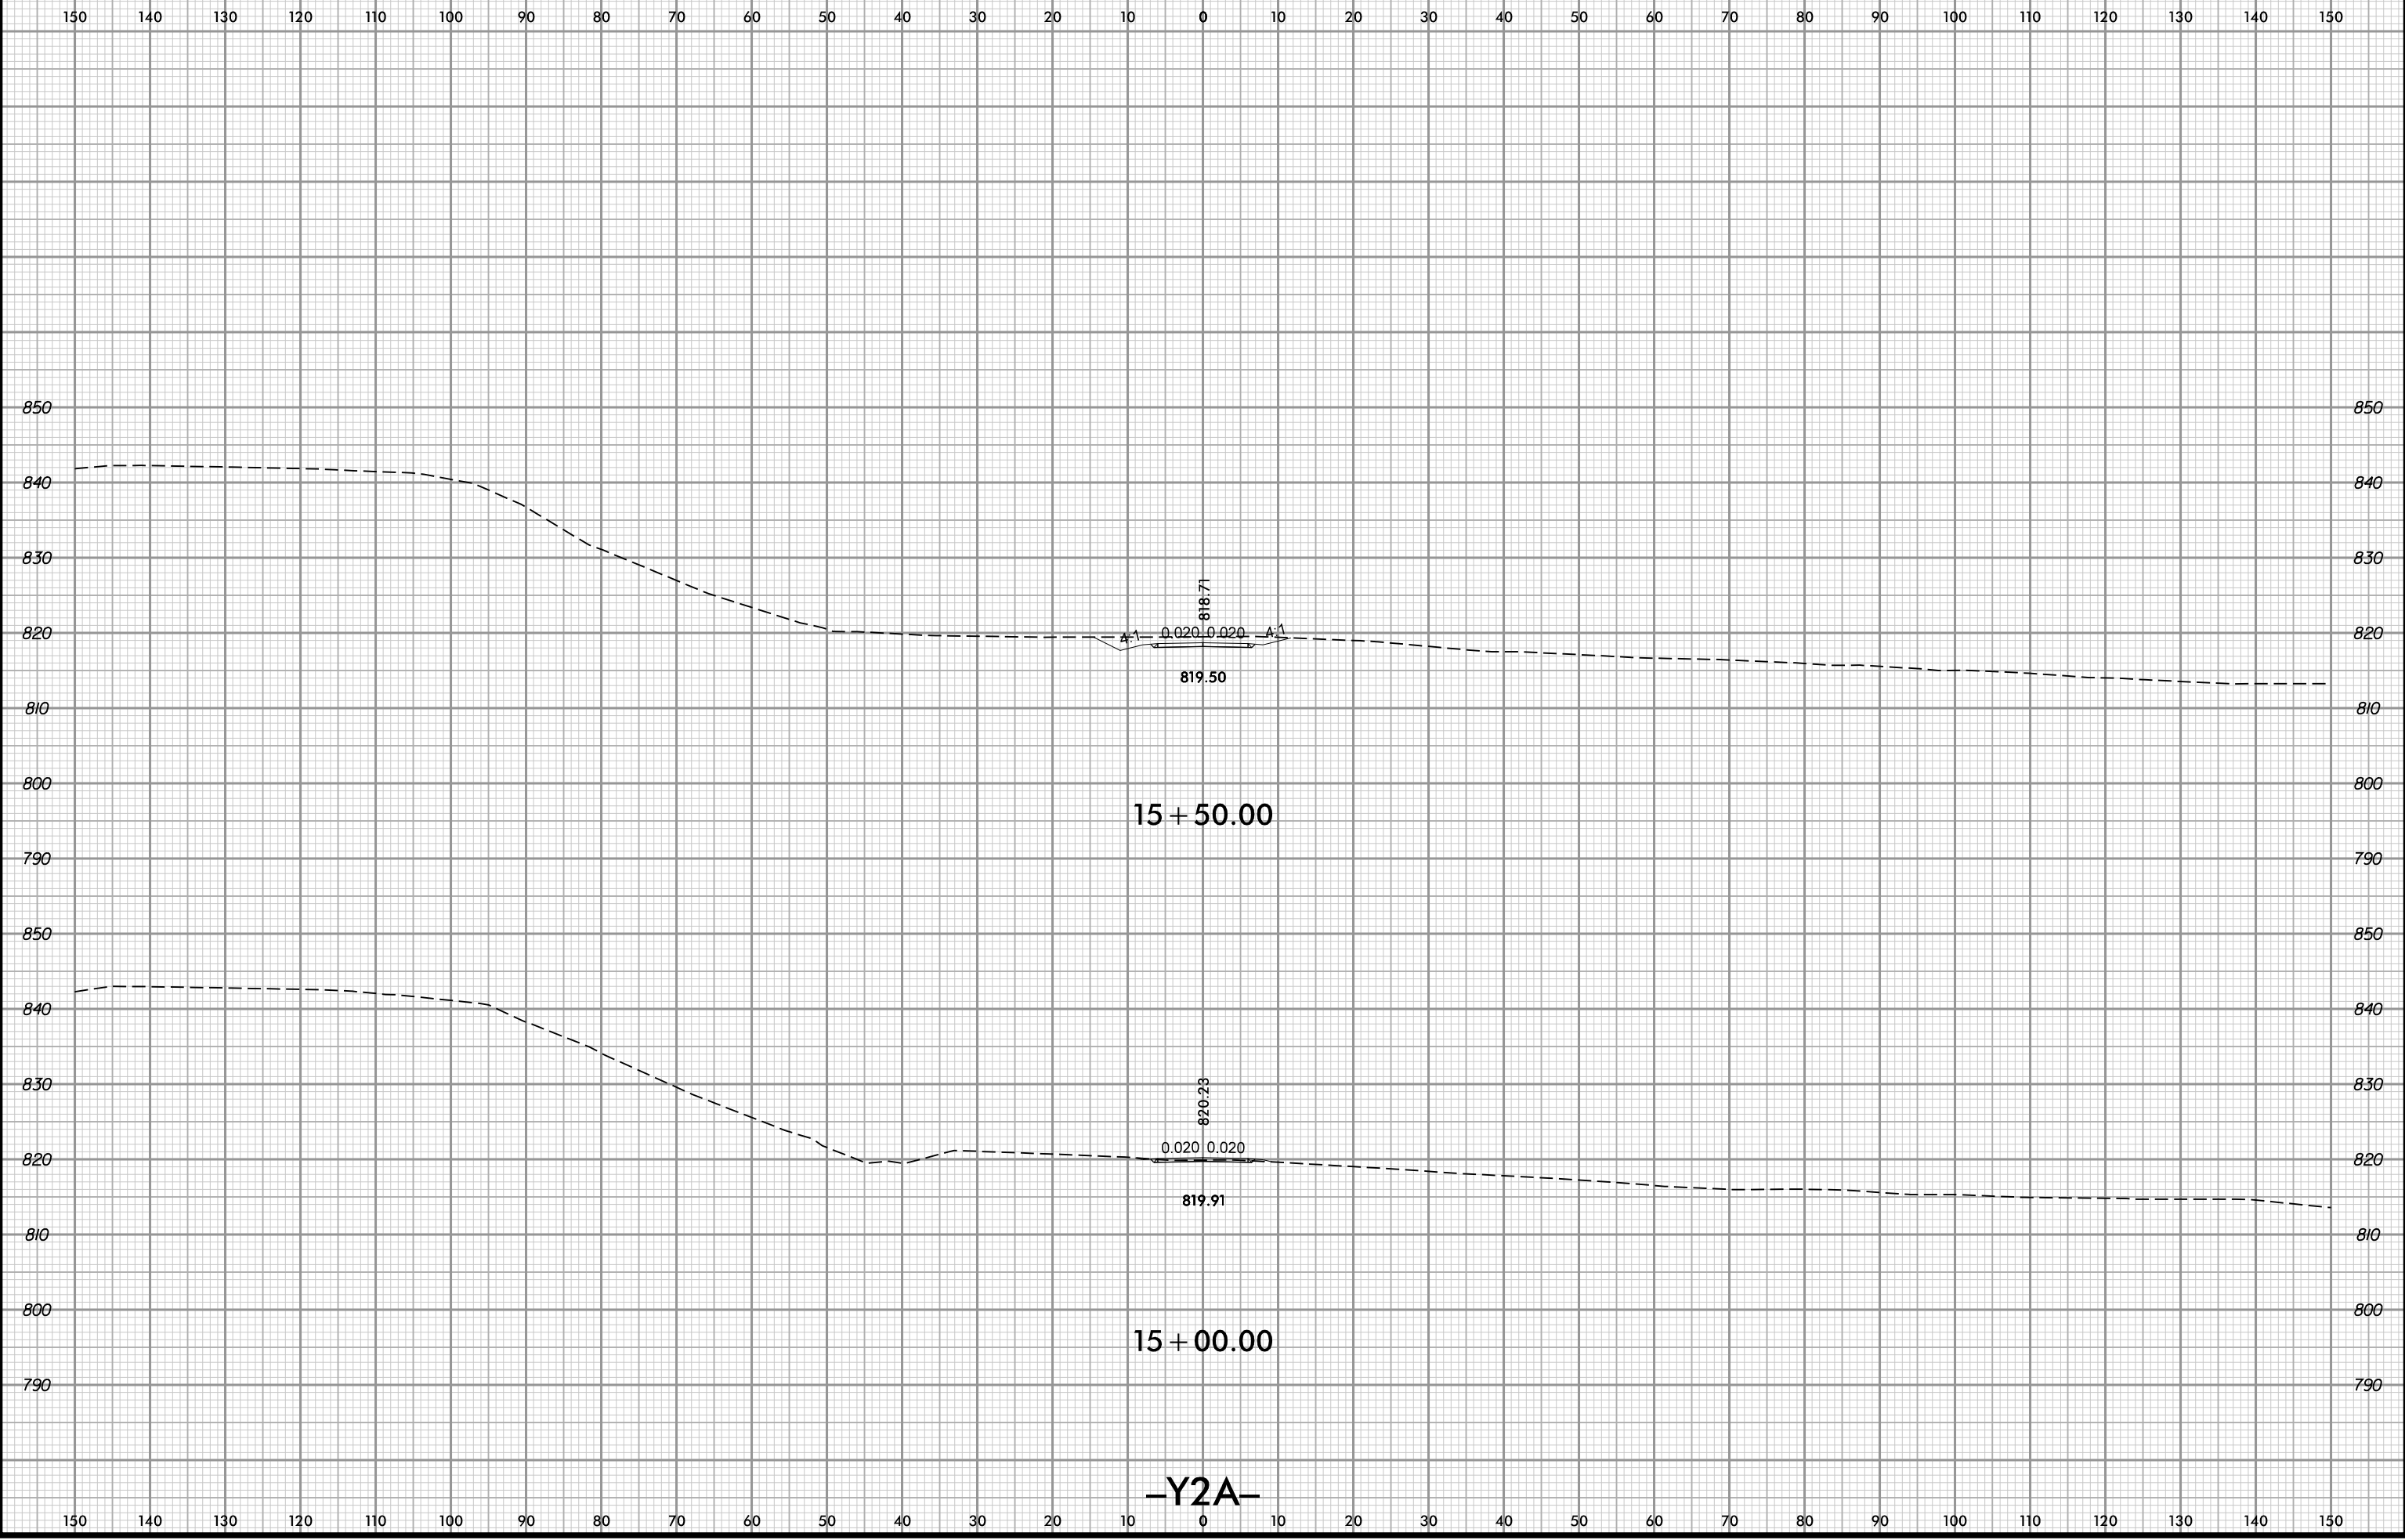

5/16/2022 5:08:28 AM
User: r1068363




PROJ. REFERENCE NO.	SHEET NO.
U-2579AA	X-362

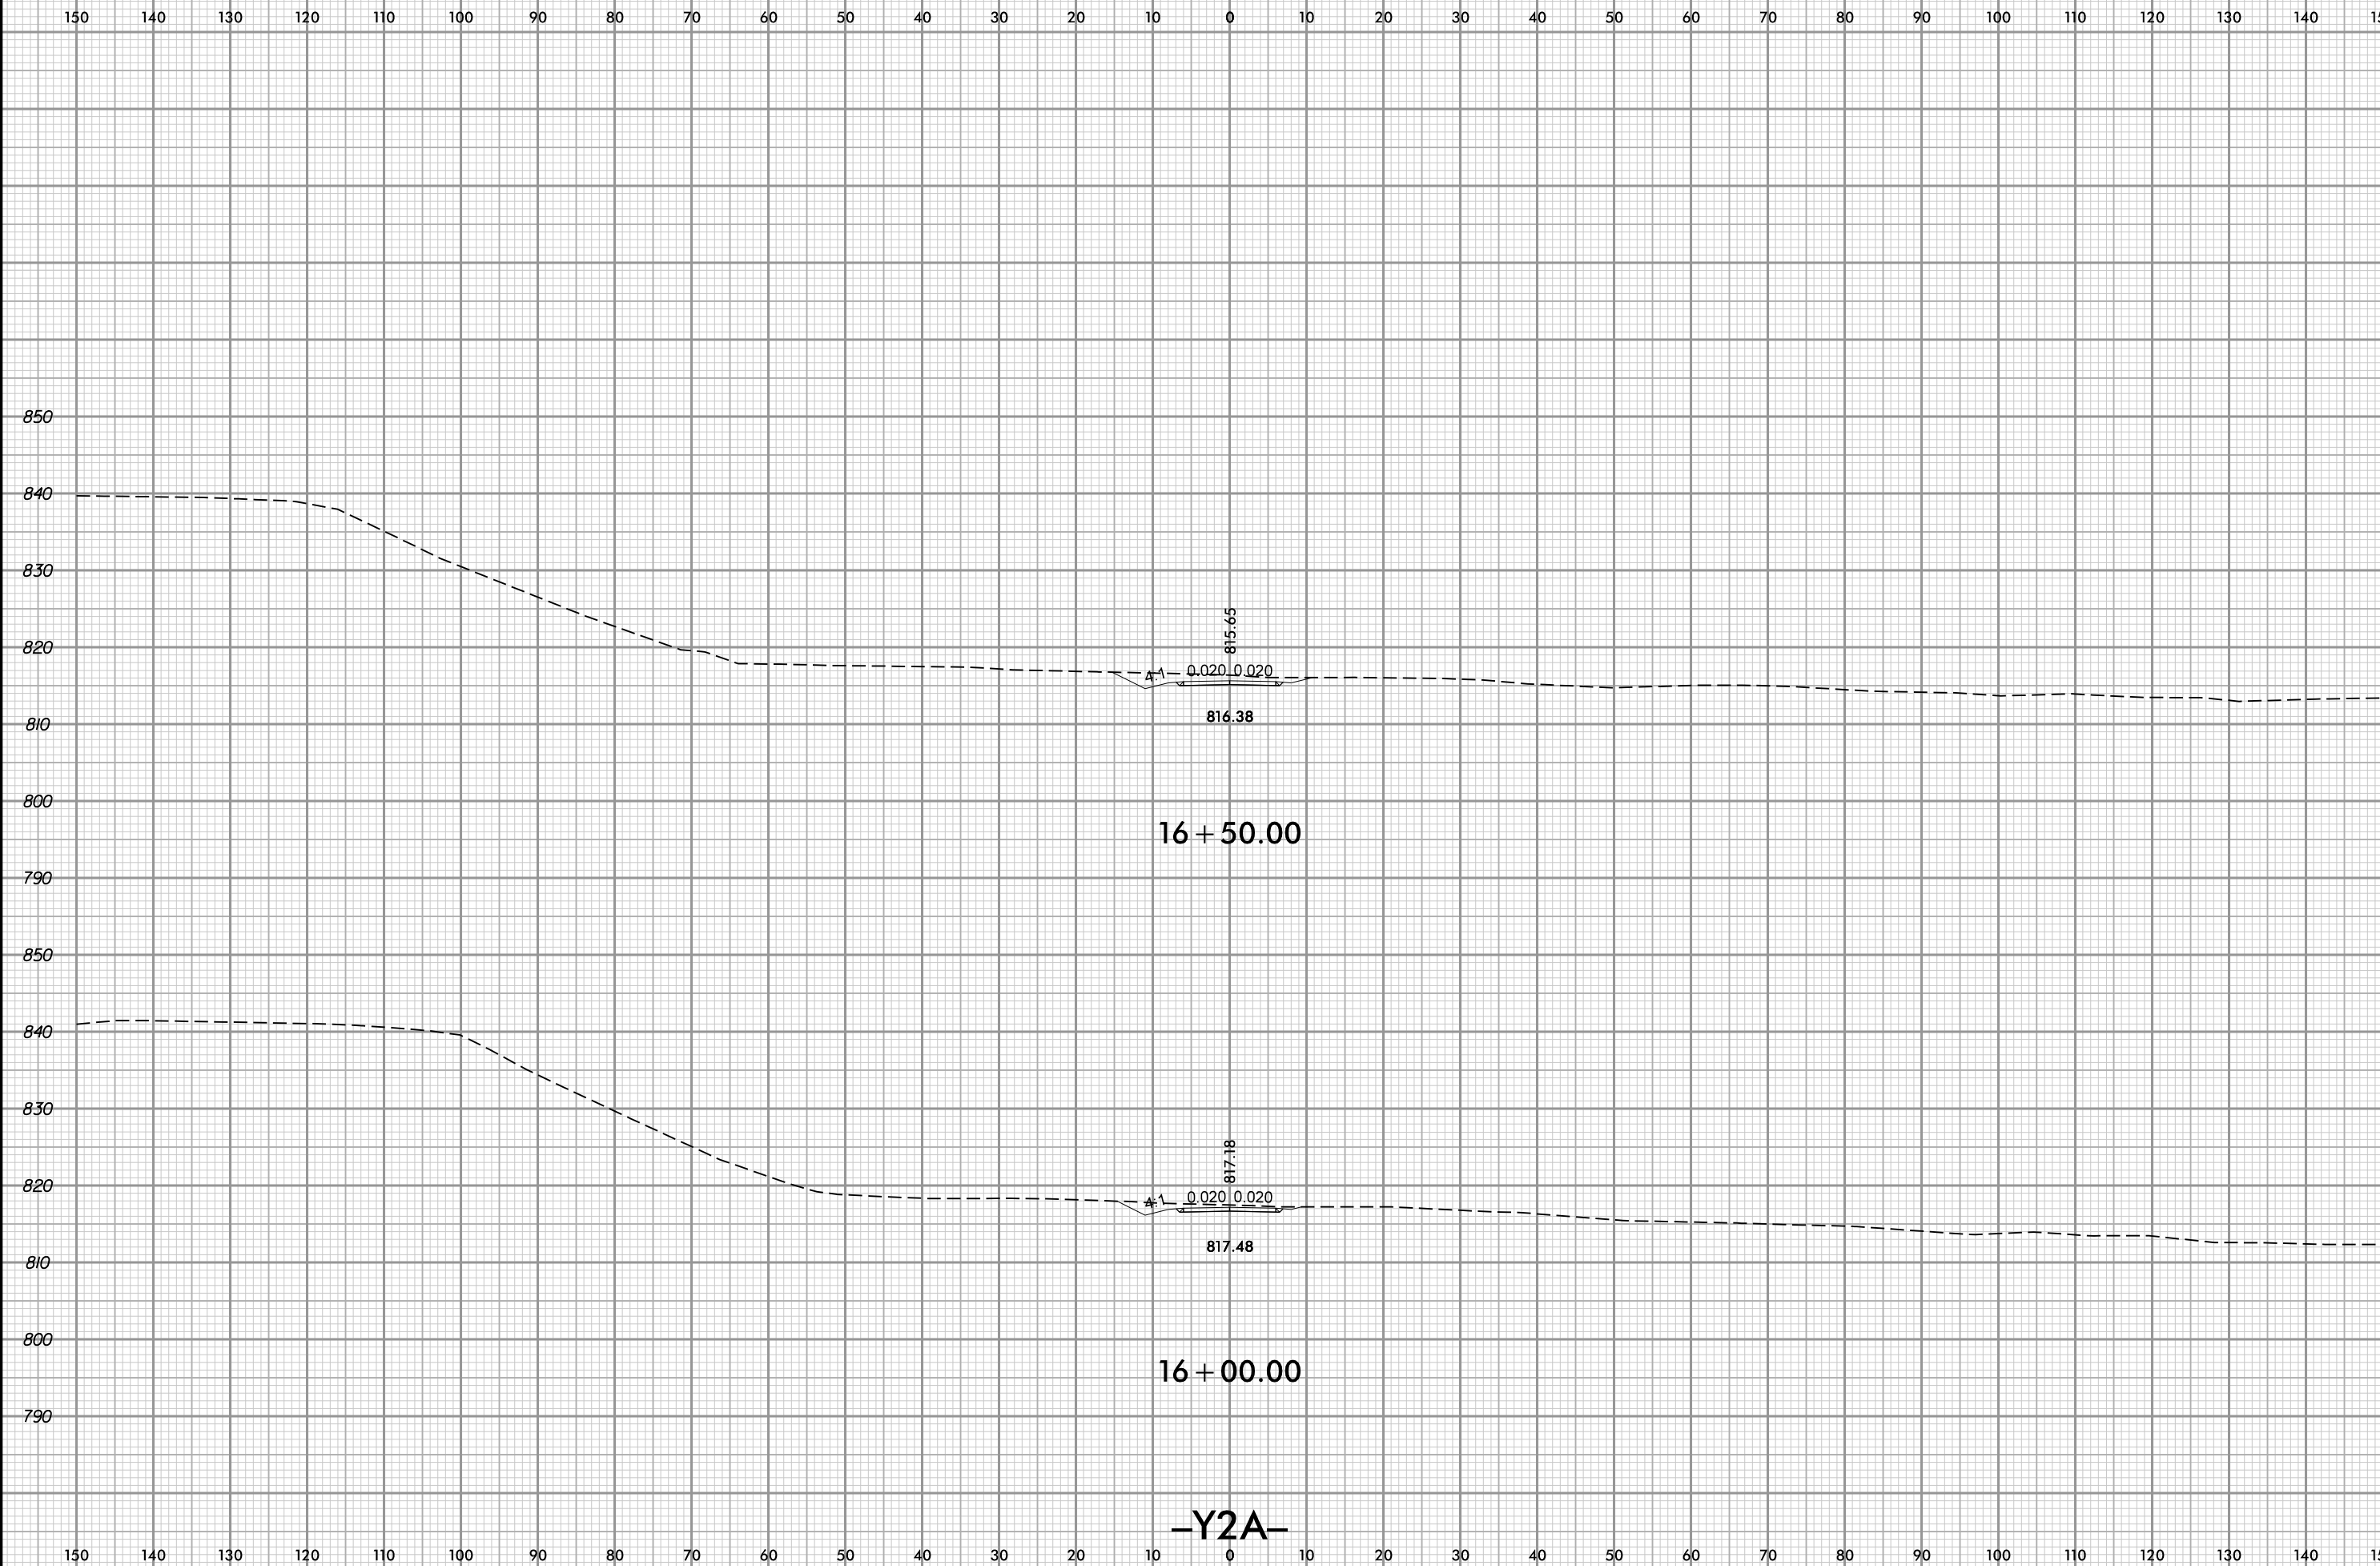


5/16/2022 5:08:28 AM
User: r1068363


-Y2A-

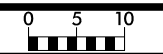


PROJ. REFERENCE NO.	SHEET NO.
U-2579AA	X-363

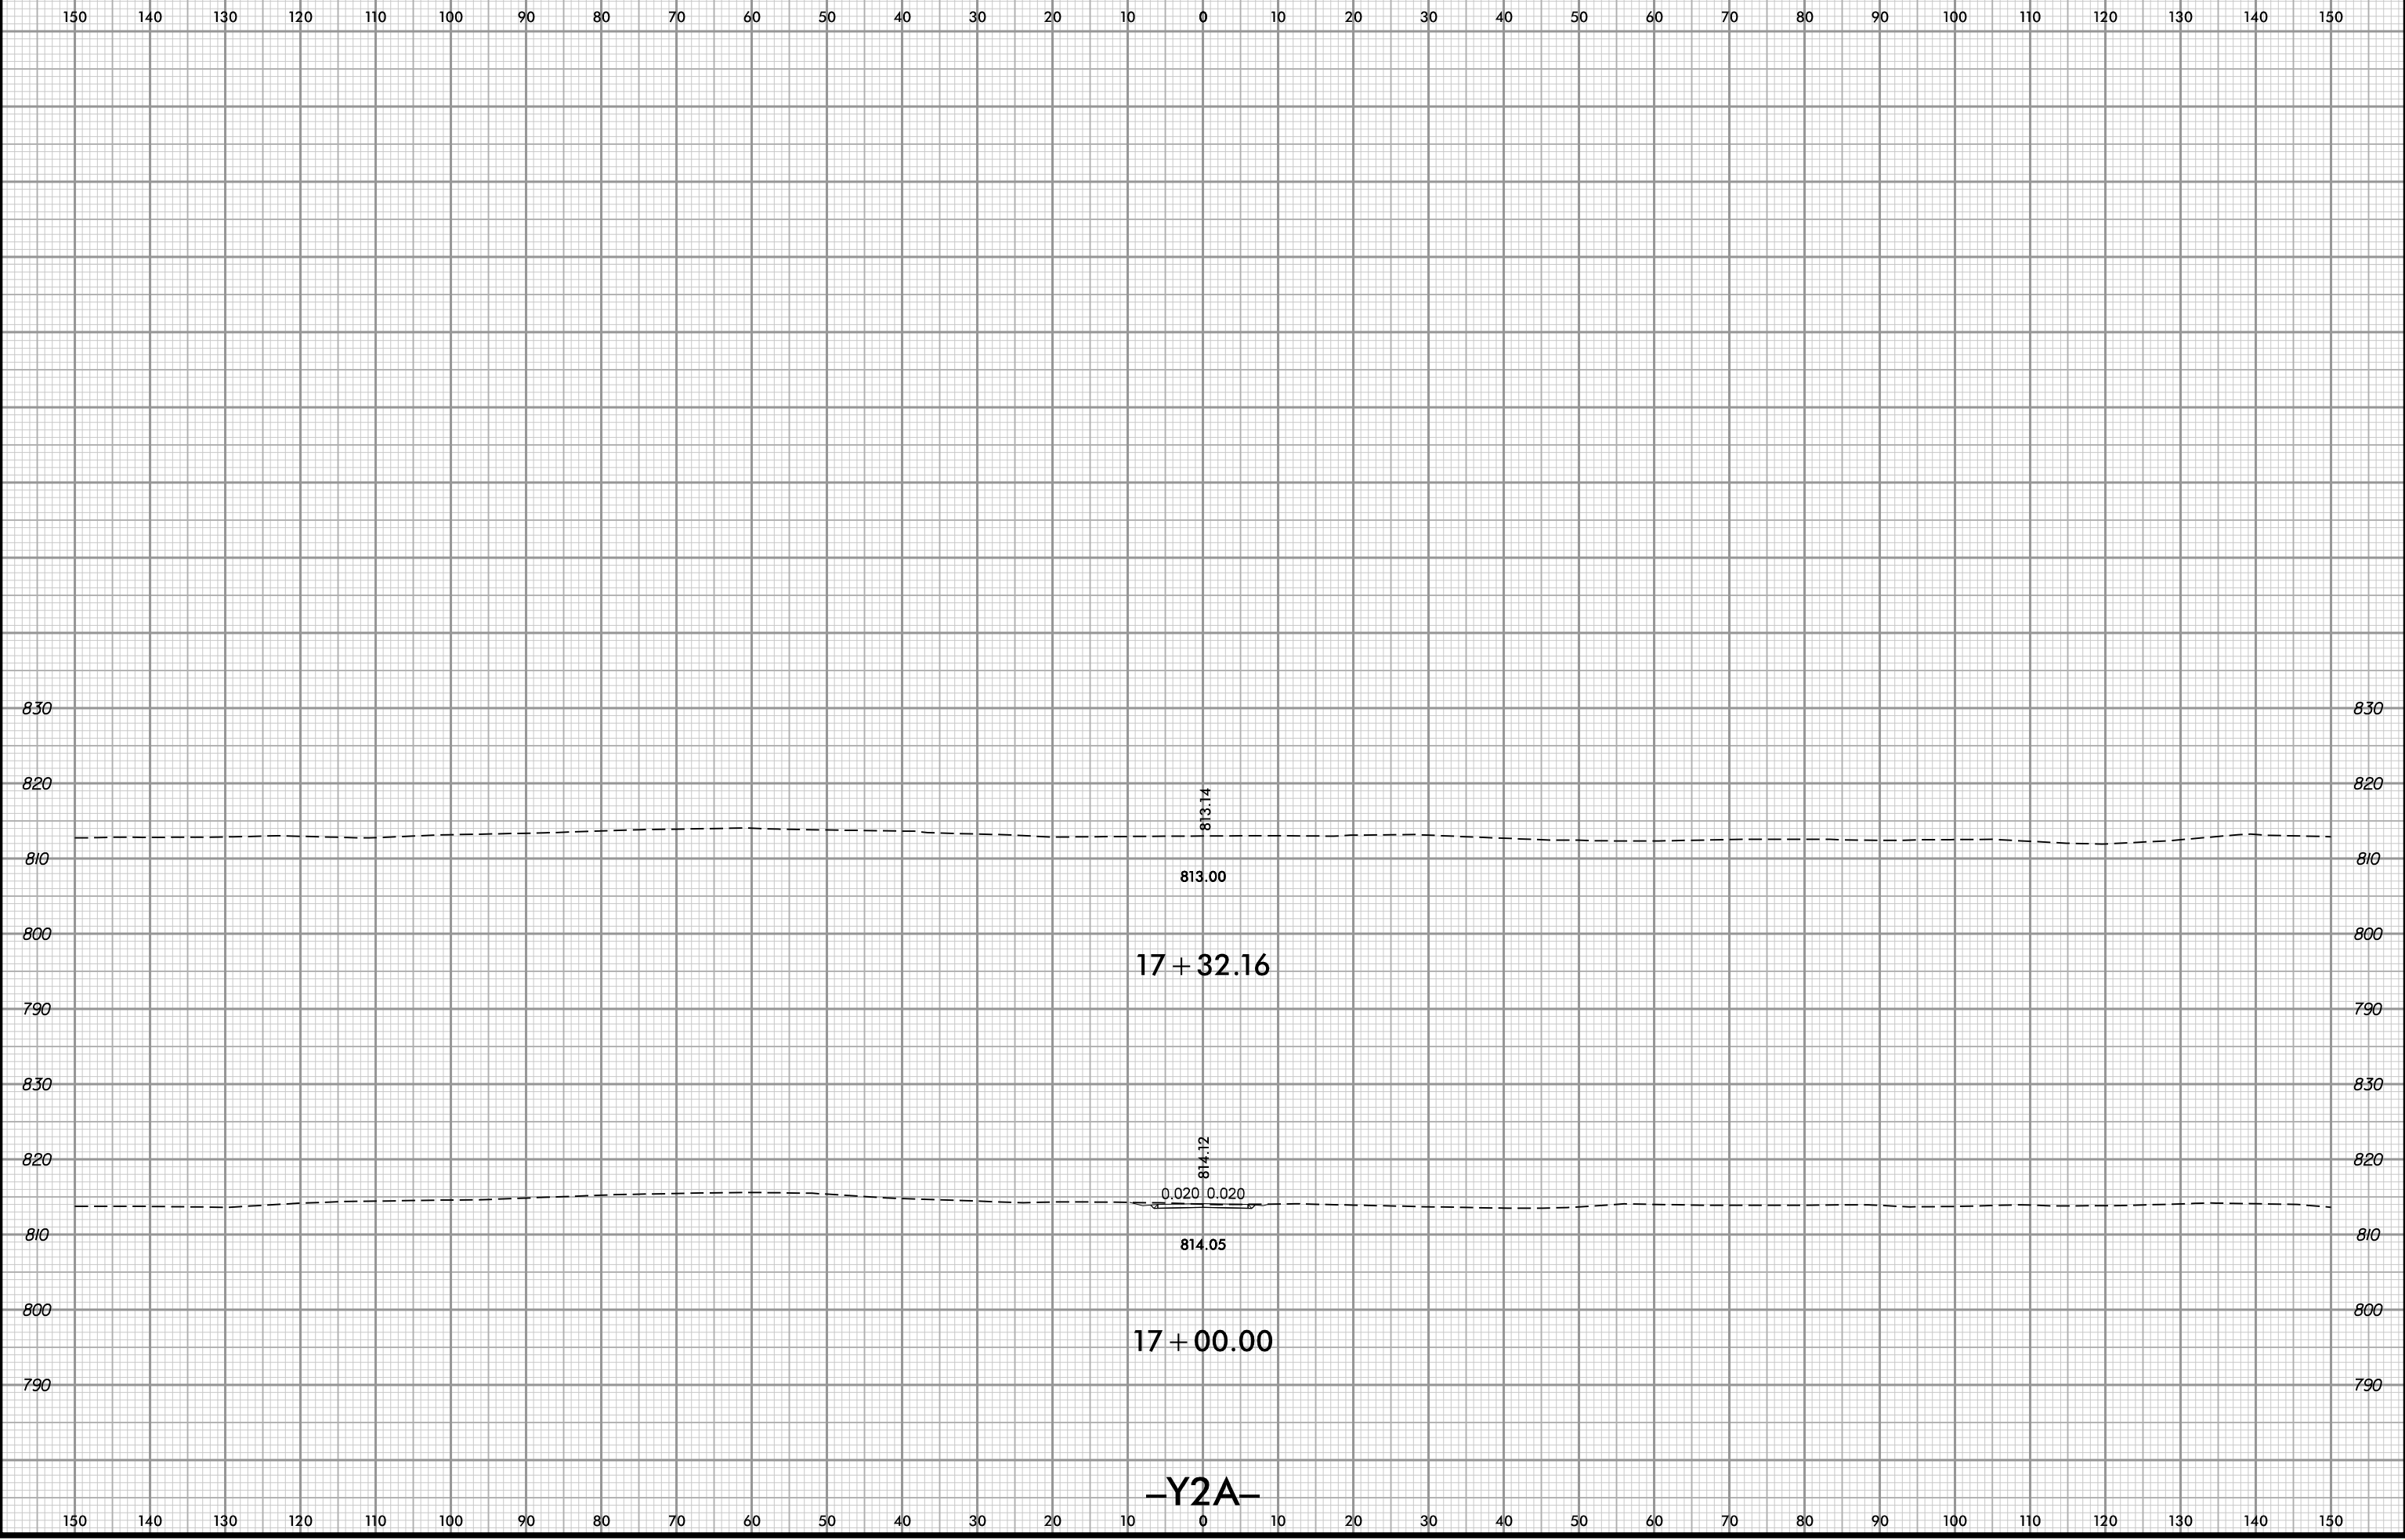


5/16/2022 5:08:28 AM
User: r1068v85

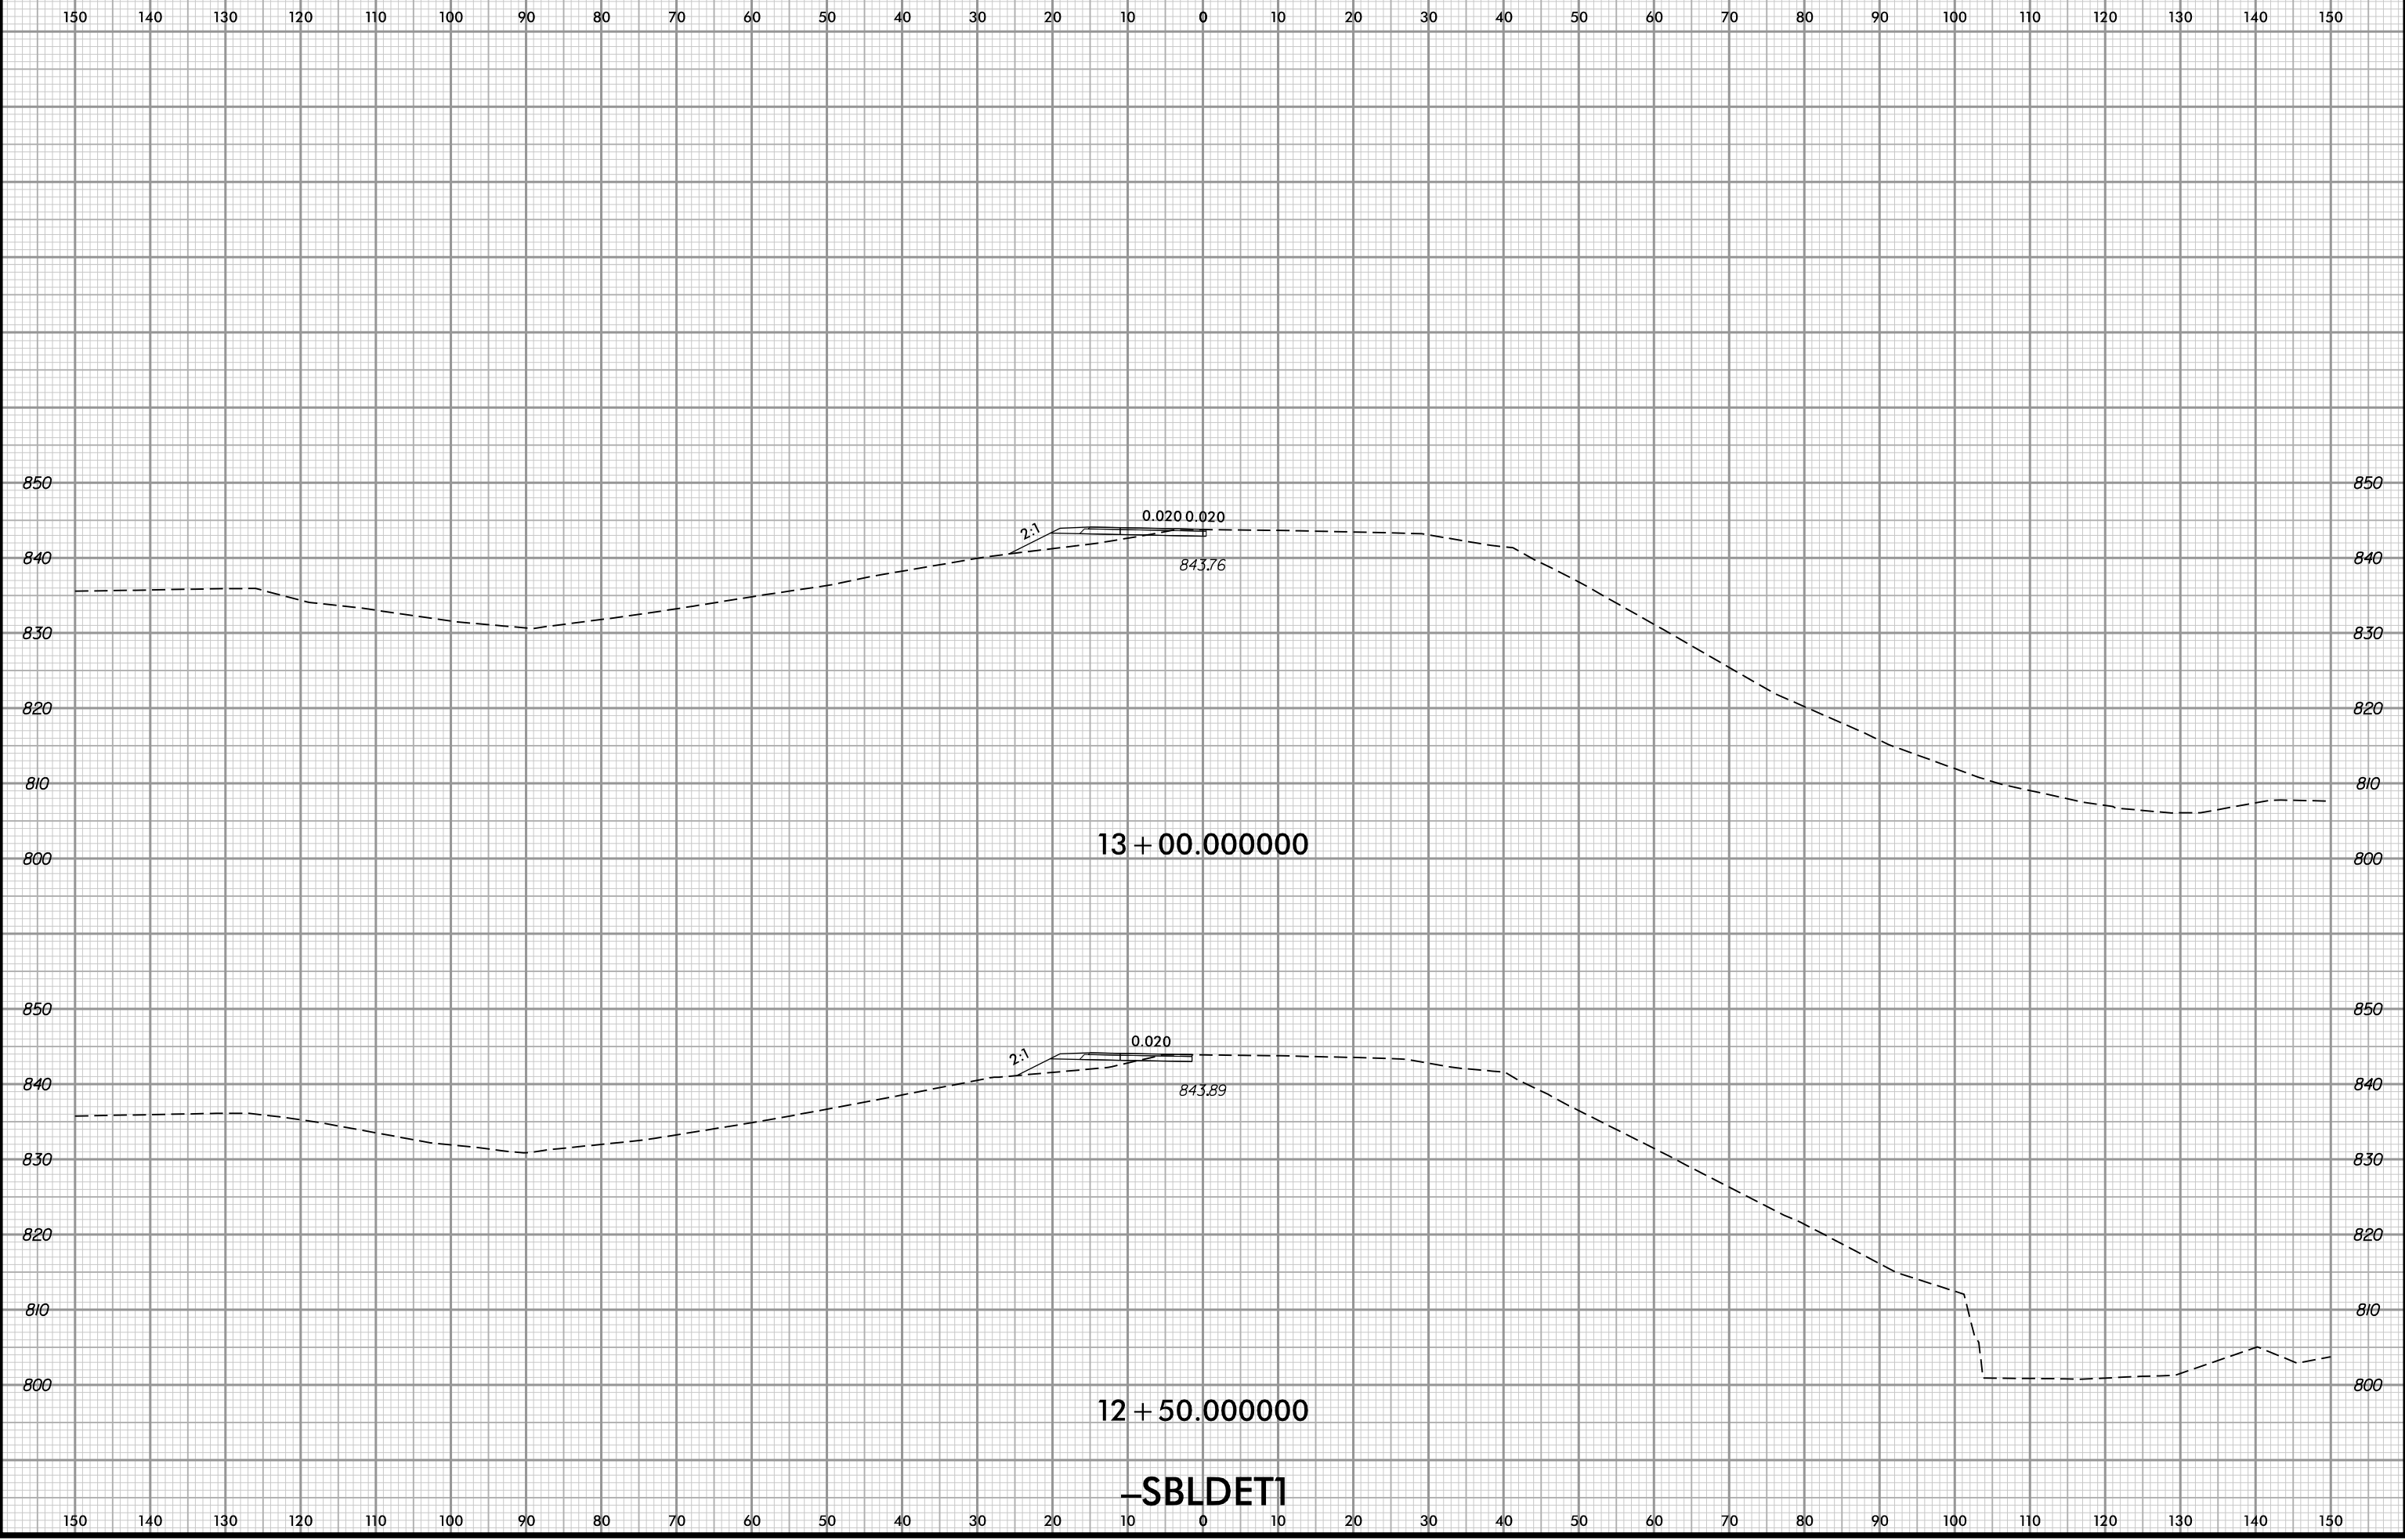

4/12/2022 9:36:40 AM
User: rldgbes

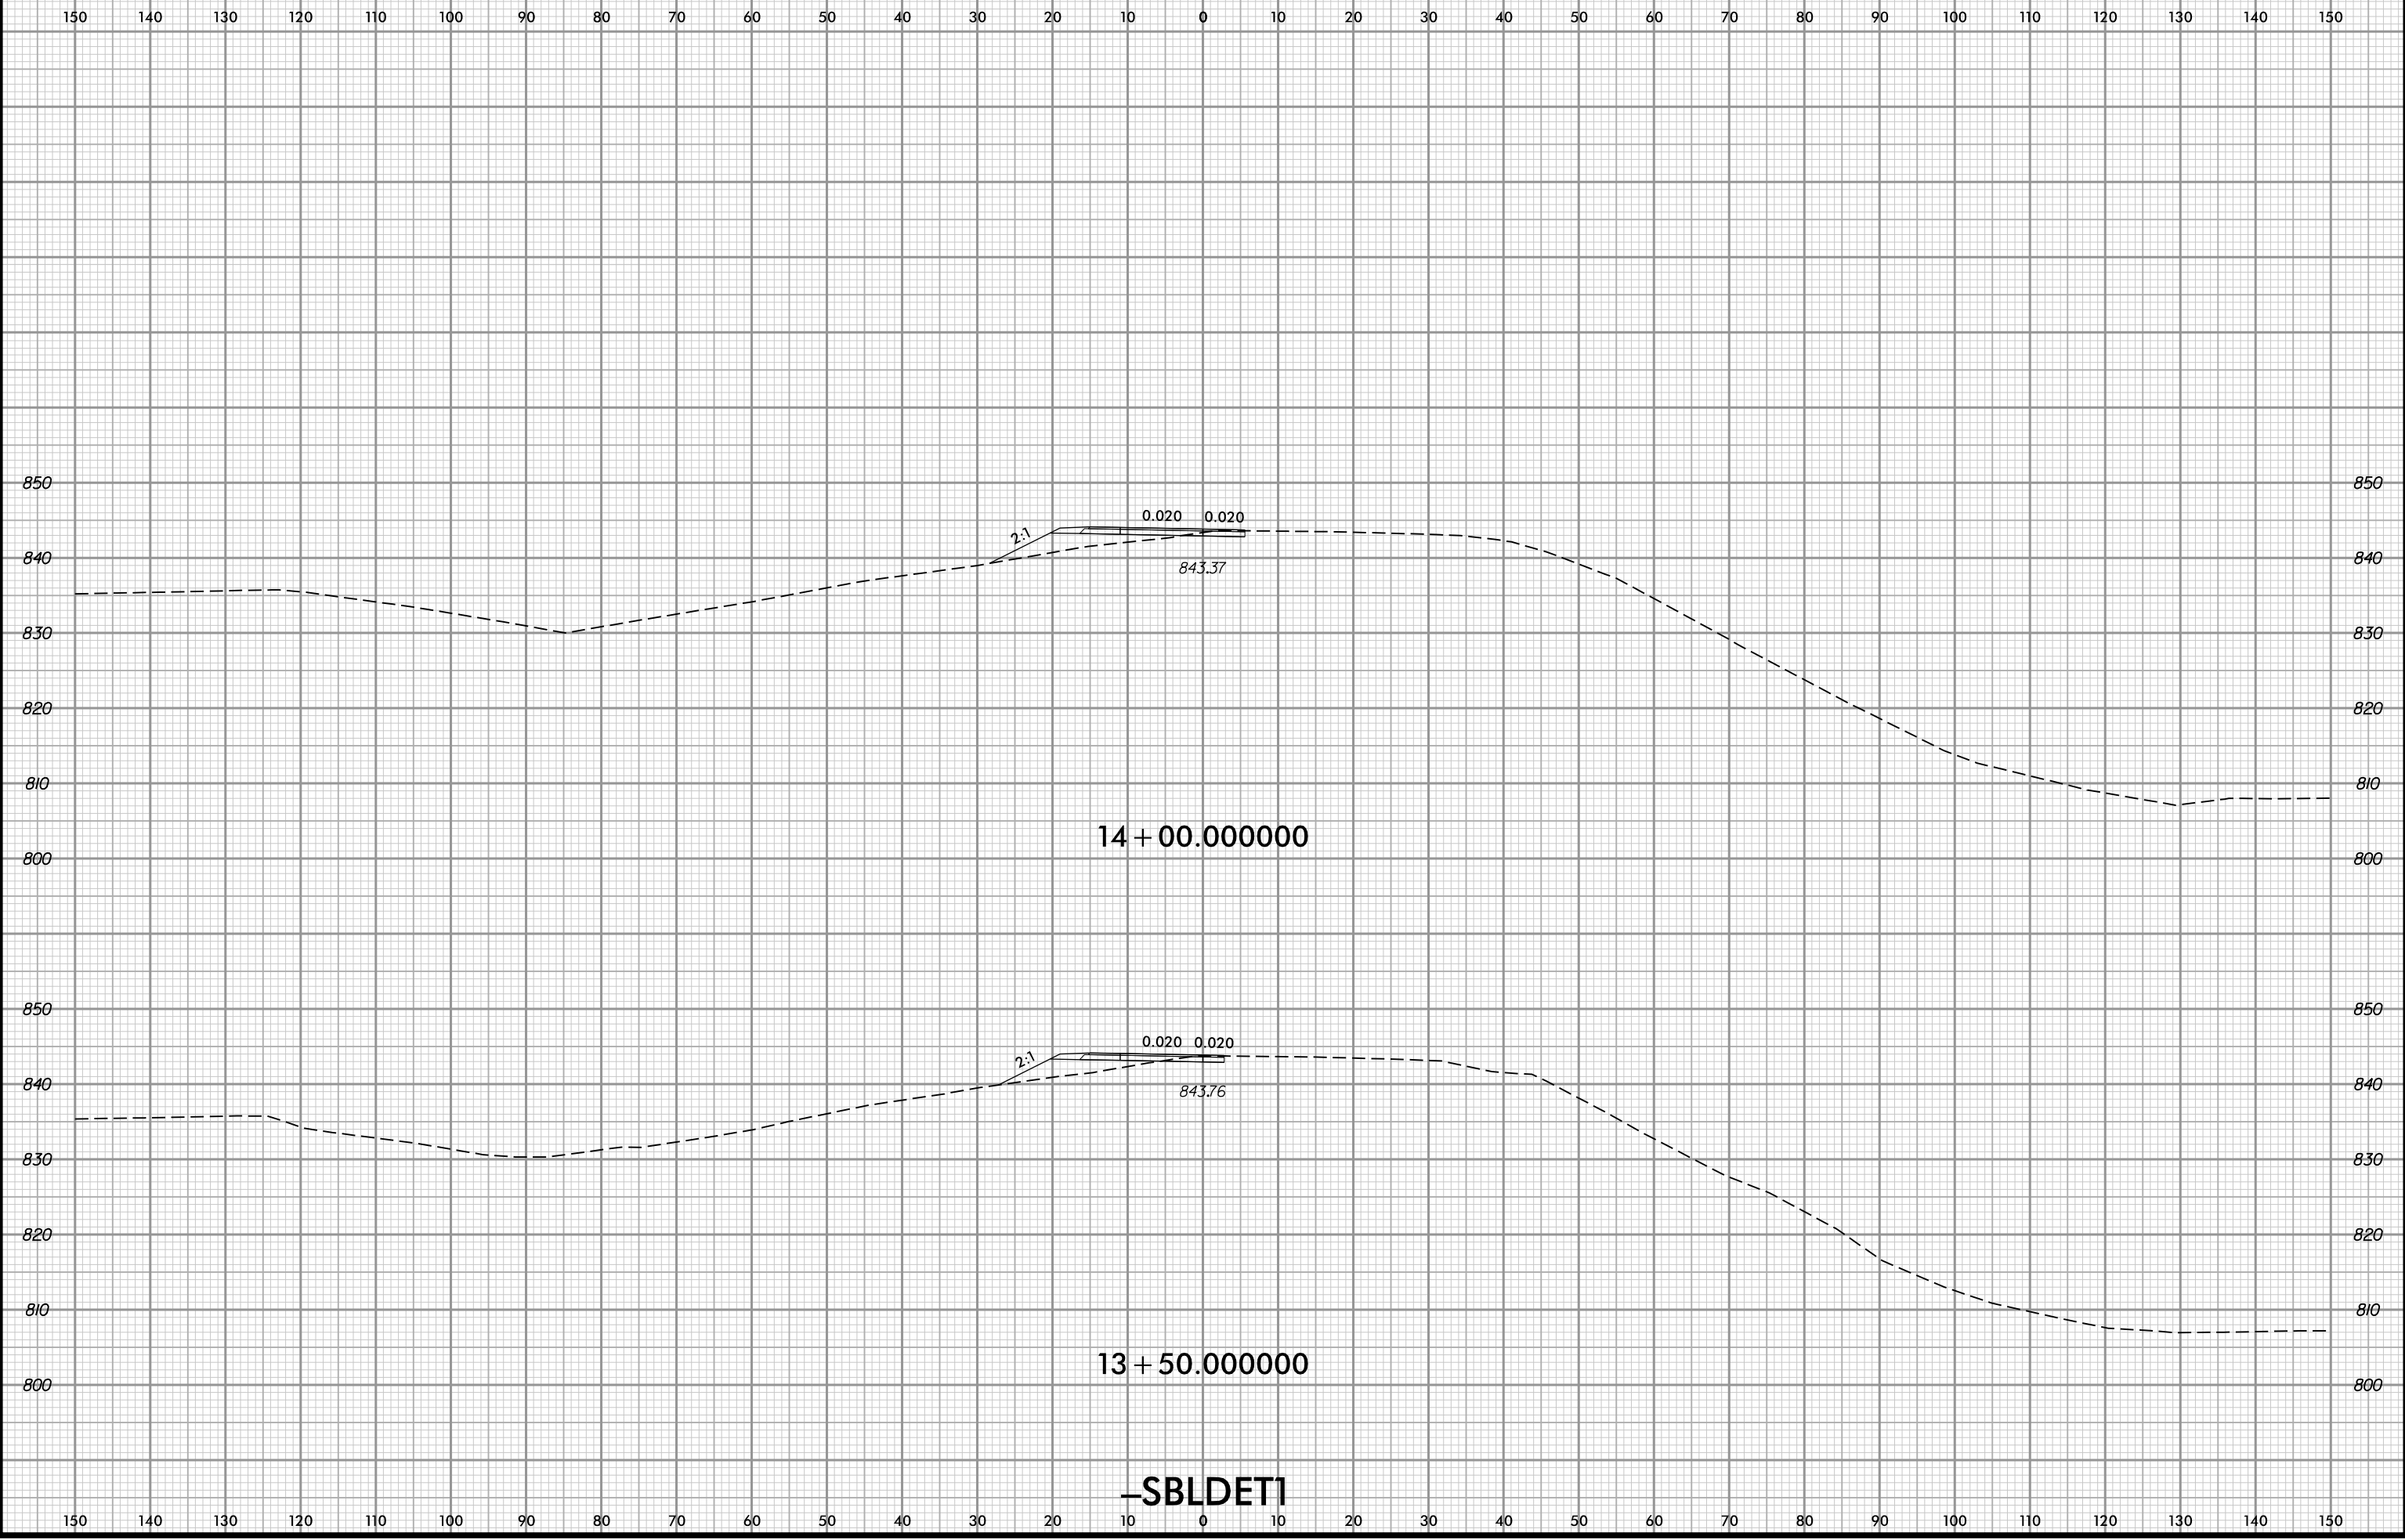

4/12/2022 9:36:40 AM
User: jdg@esri.com
User: jdg@esri.com

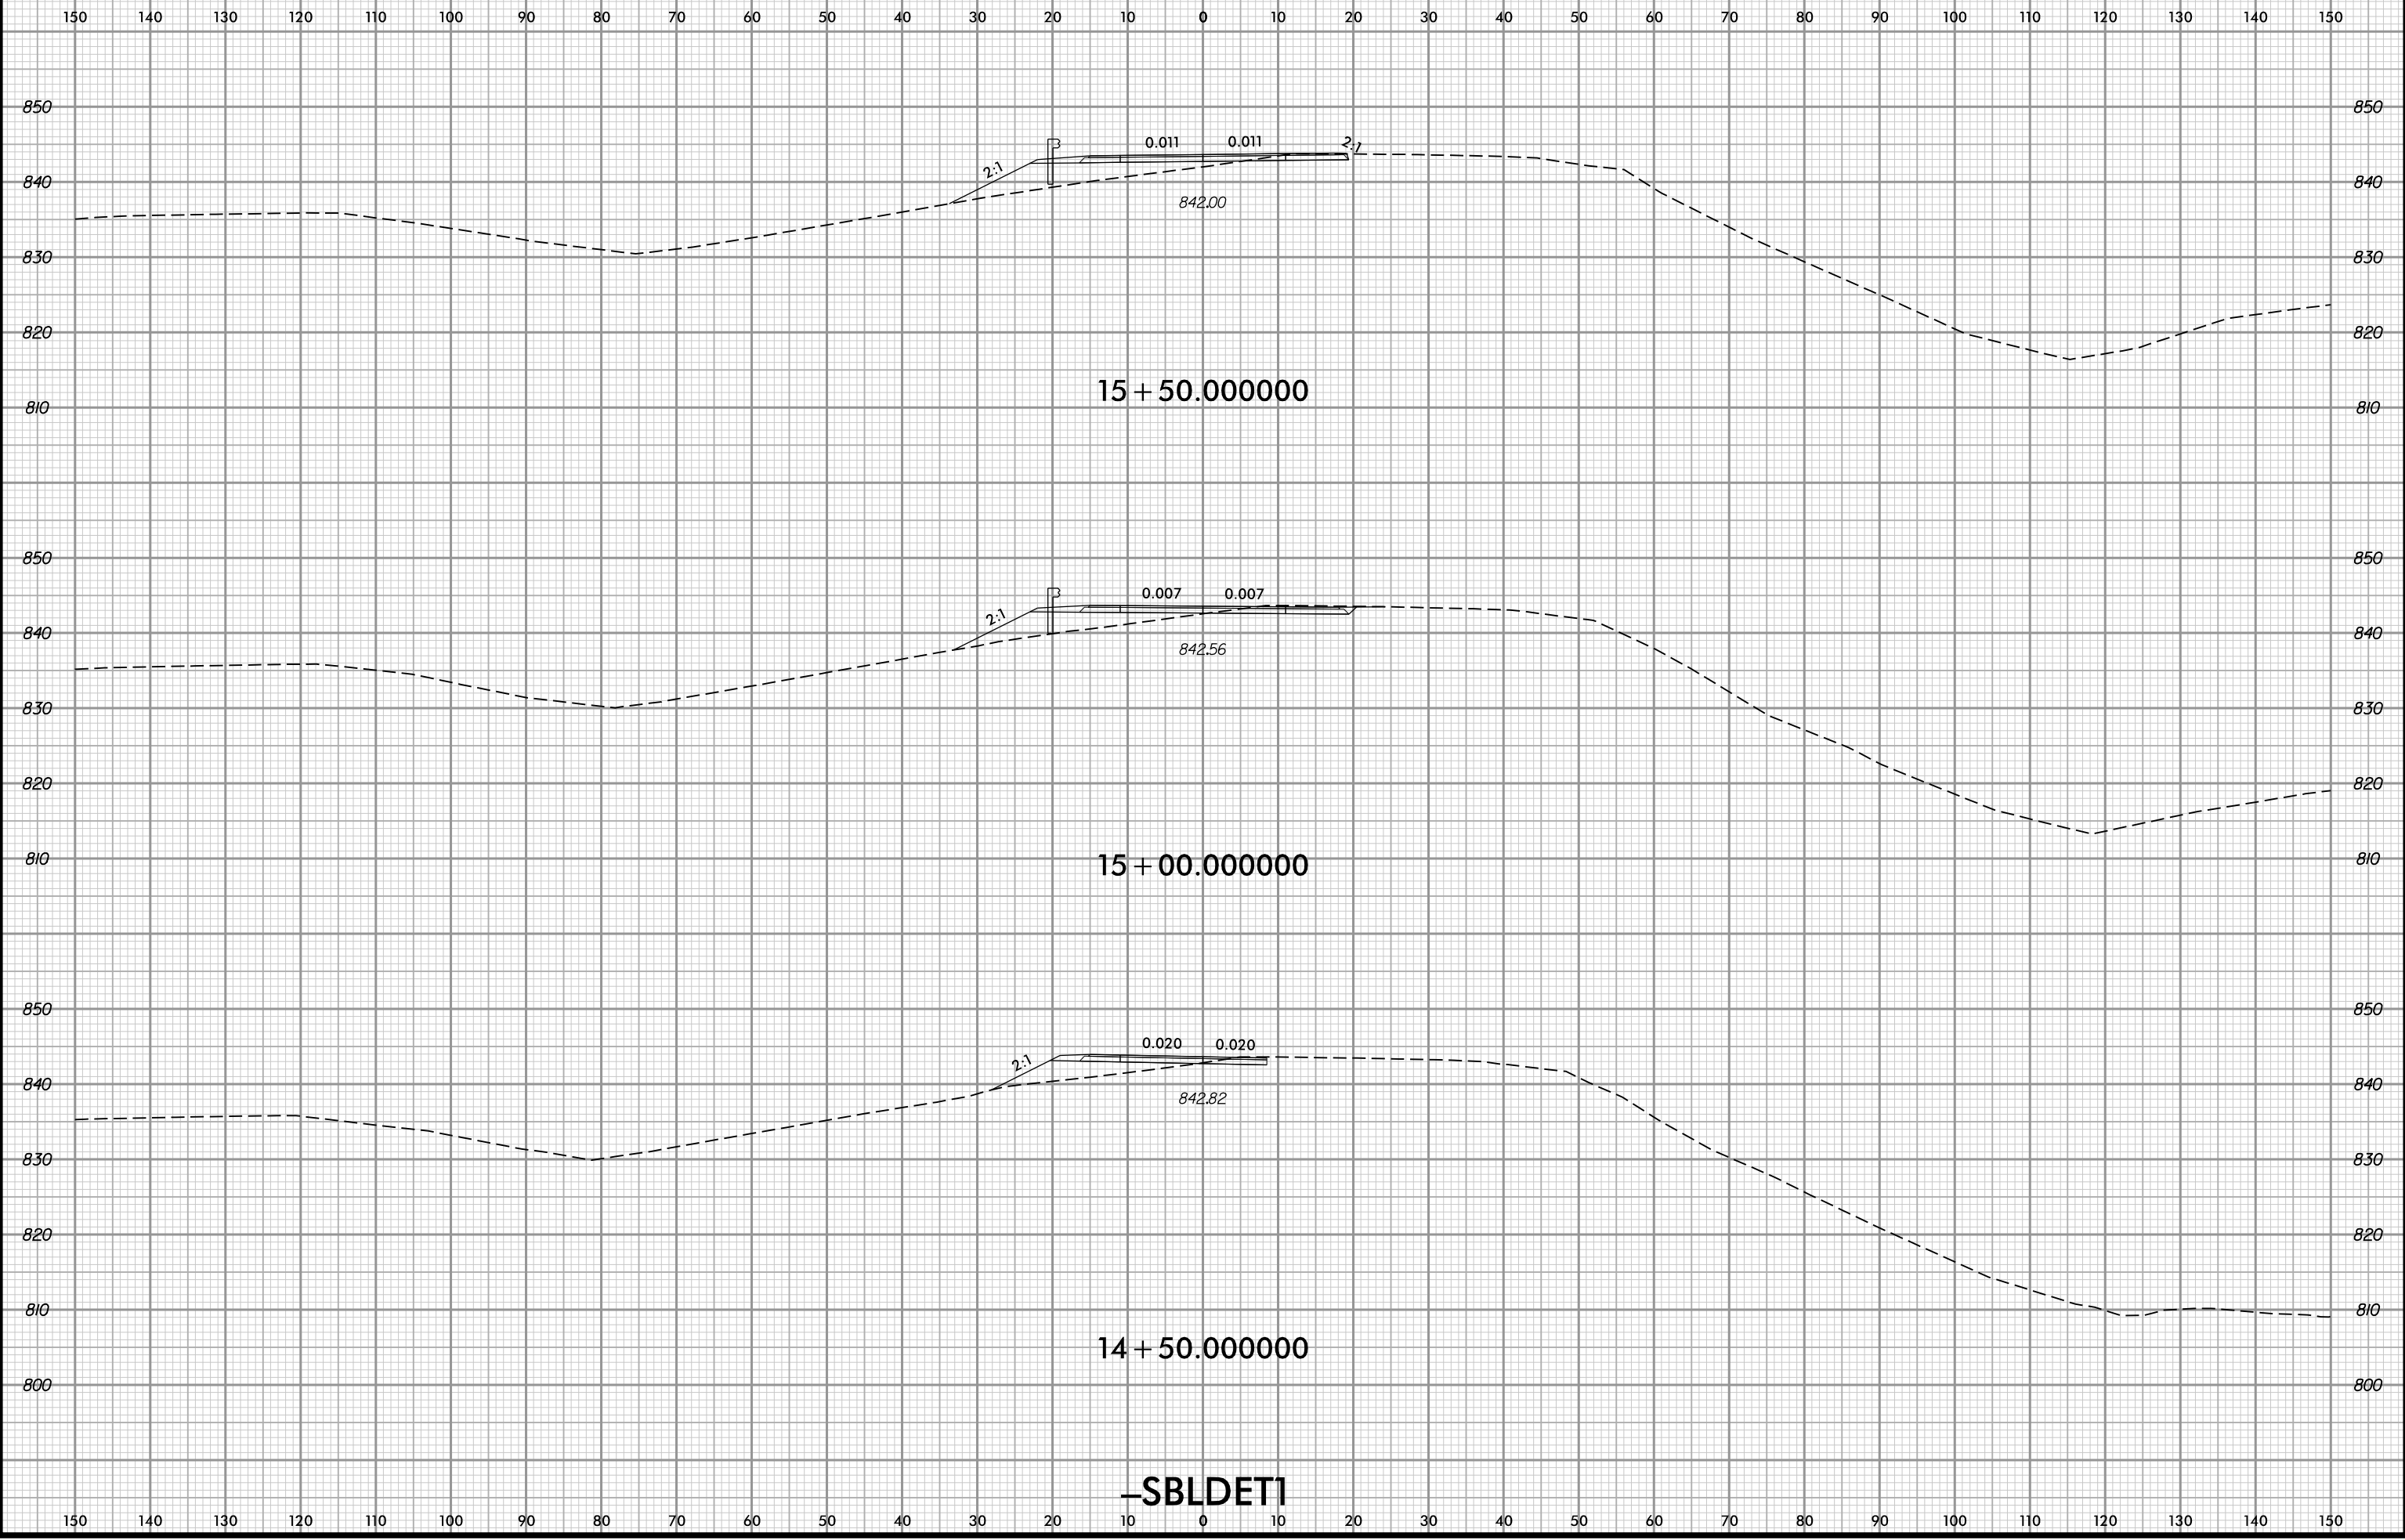


4/12/2022 9:36:40 AM
User: rldgbes

-SBLDET1




PROJ. REFERENCE NO.	SHEET NO.
U-2579AA	X-367

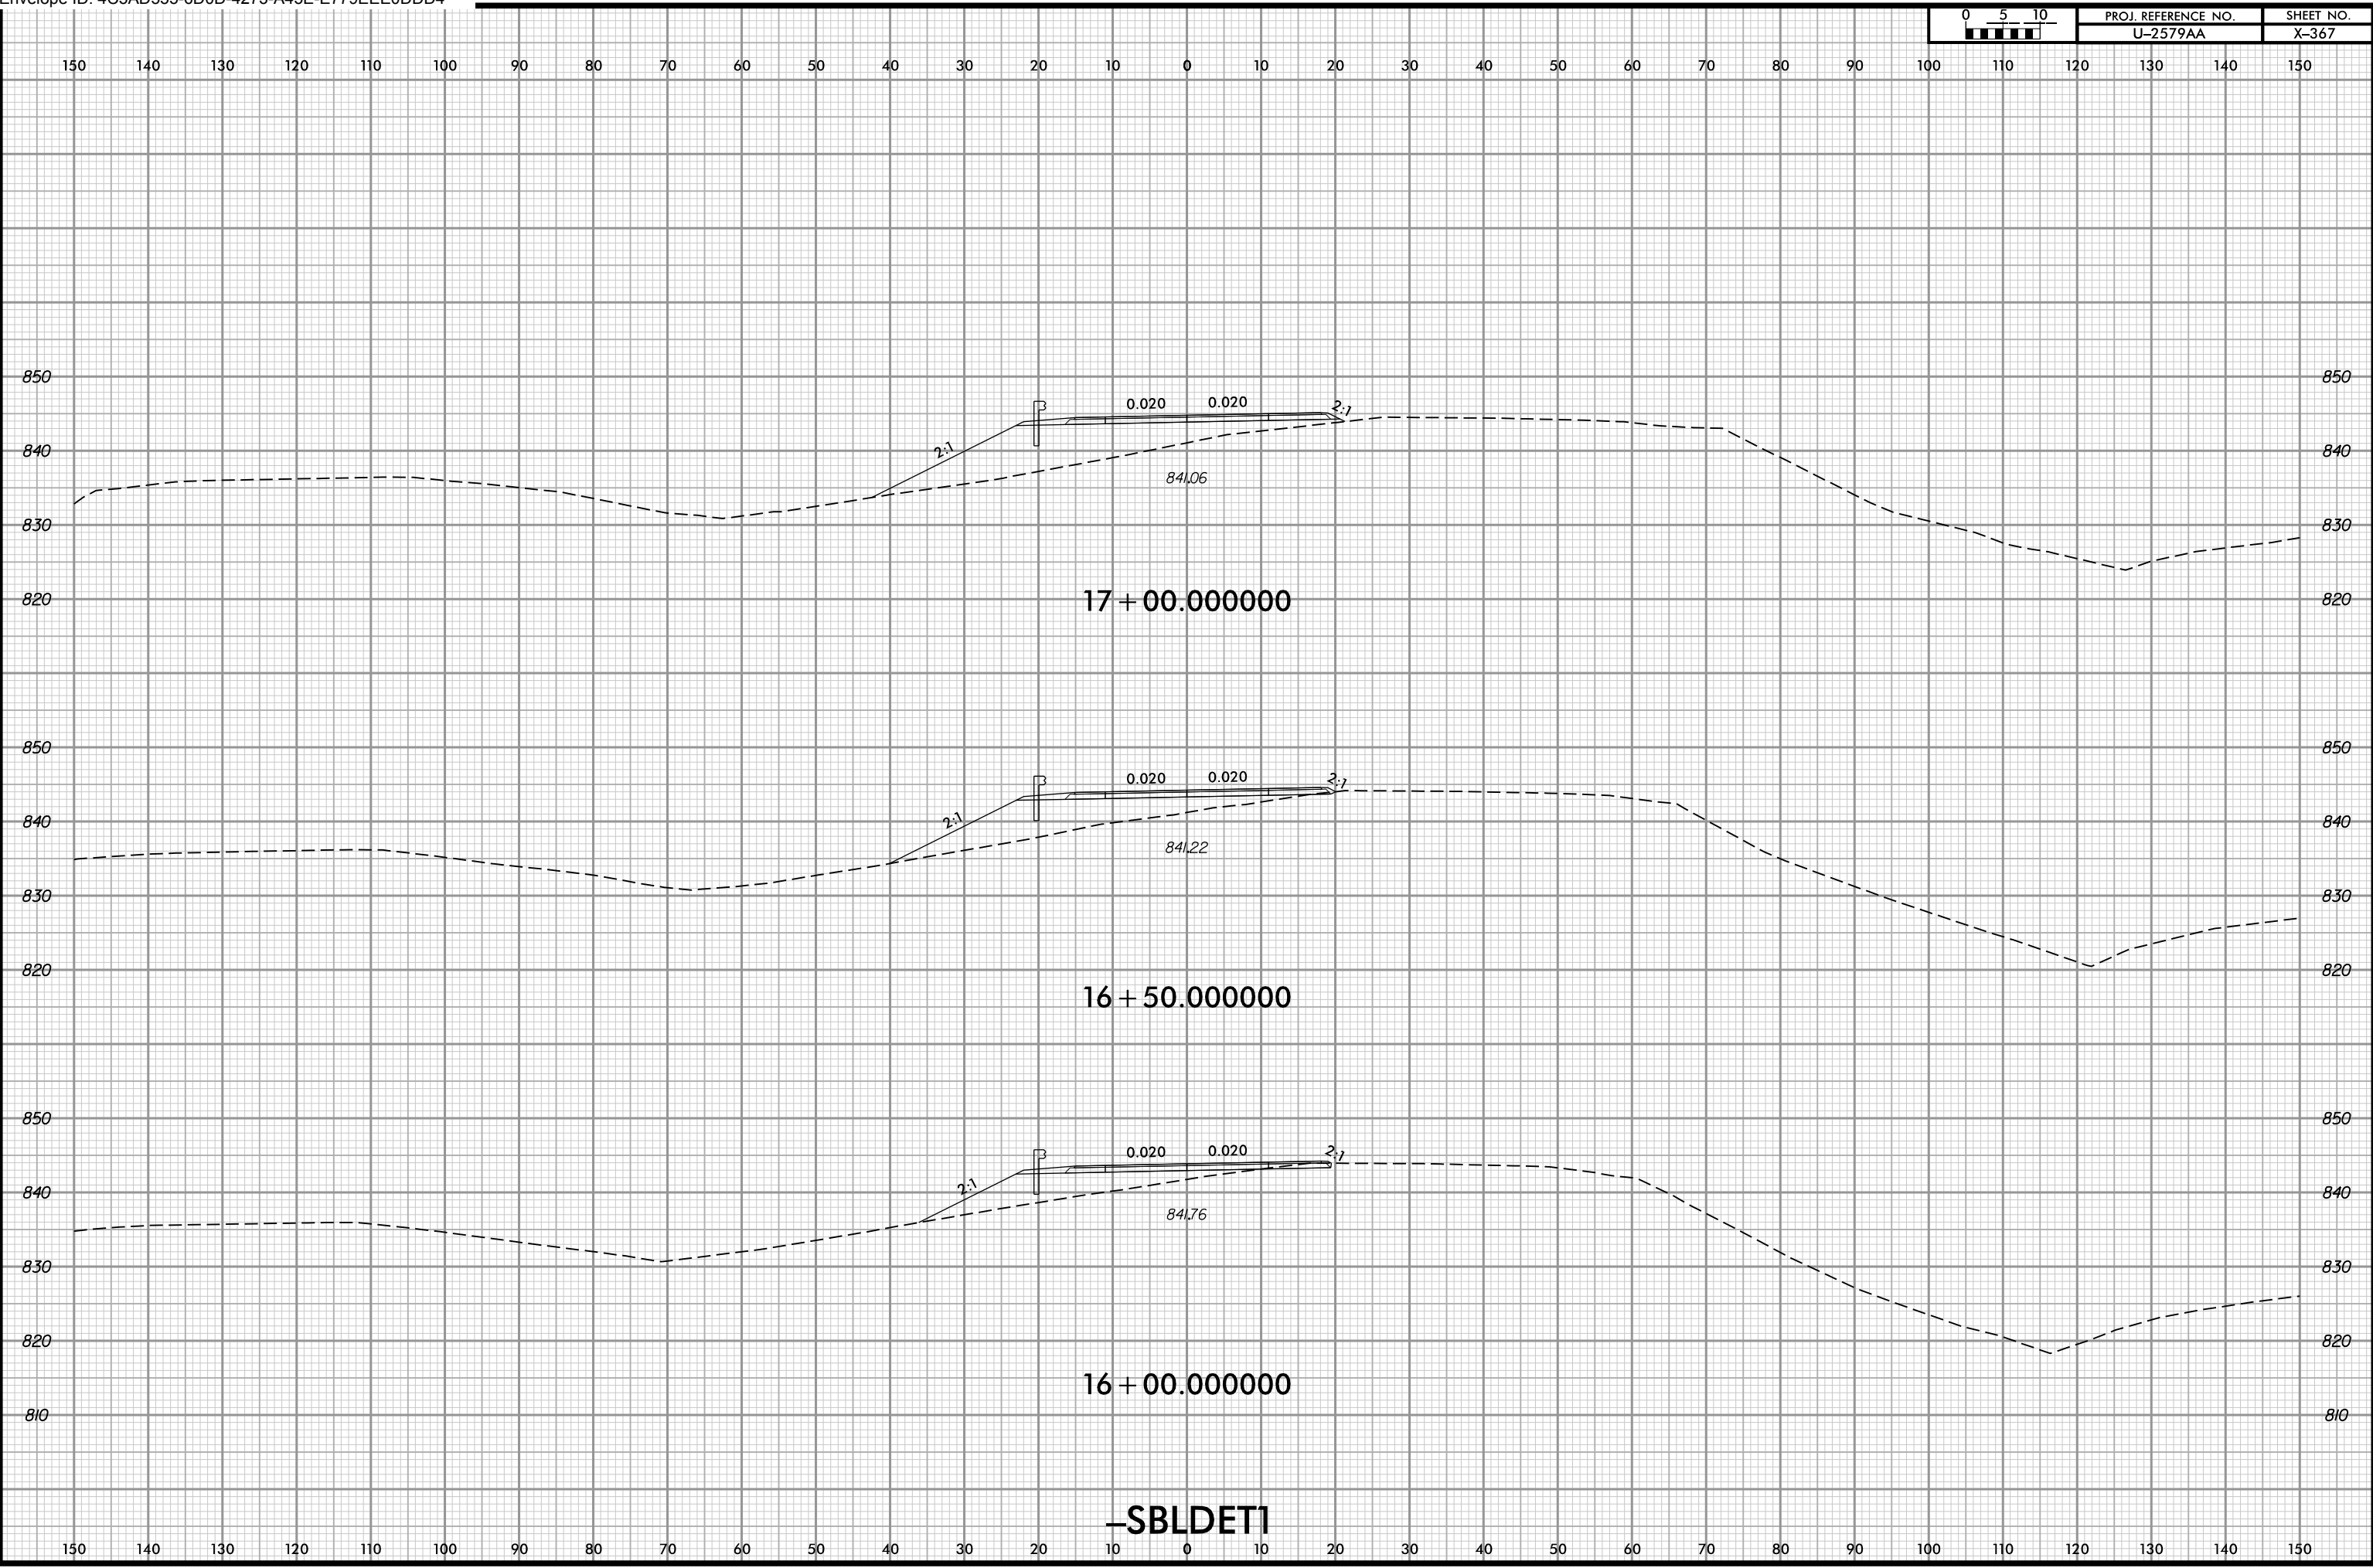


4/12/2022 9:36:40 AM
\\user\160579aa-rdy-TMP-Detour1_XPL.dgn
User:rlg8v8v8

-SBLDETI

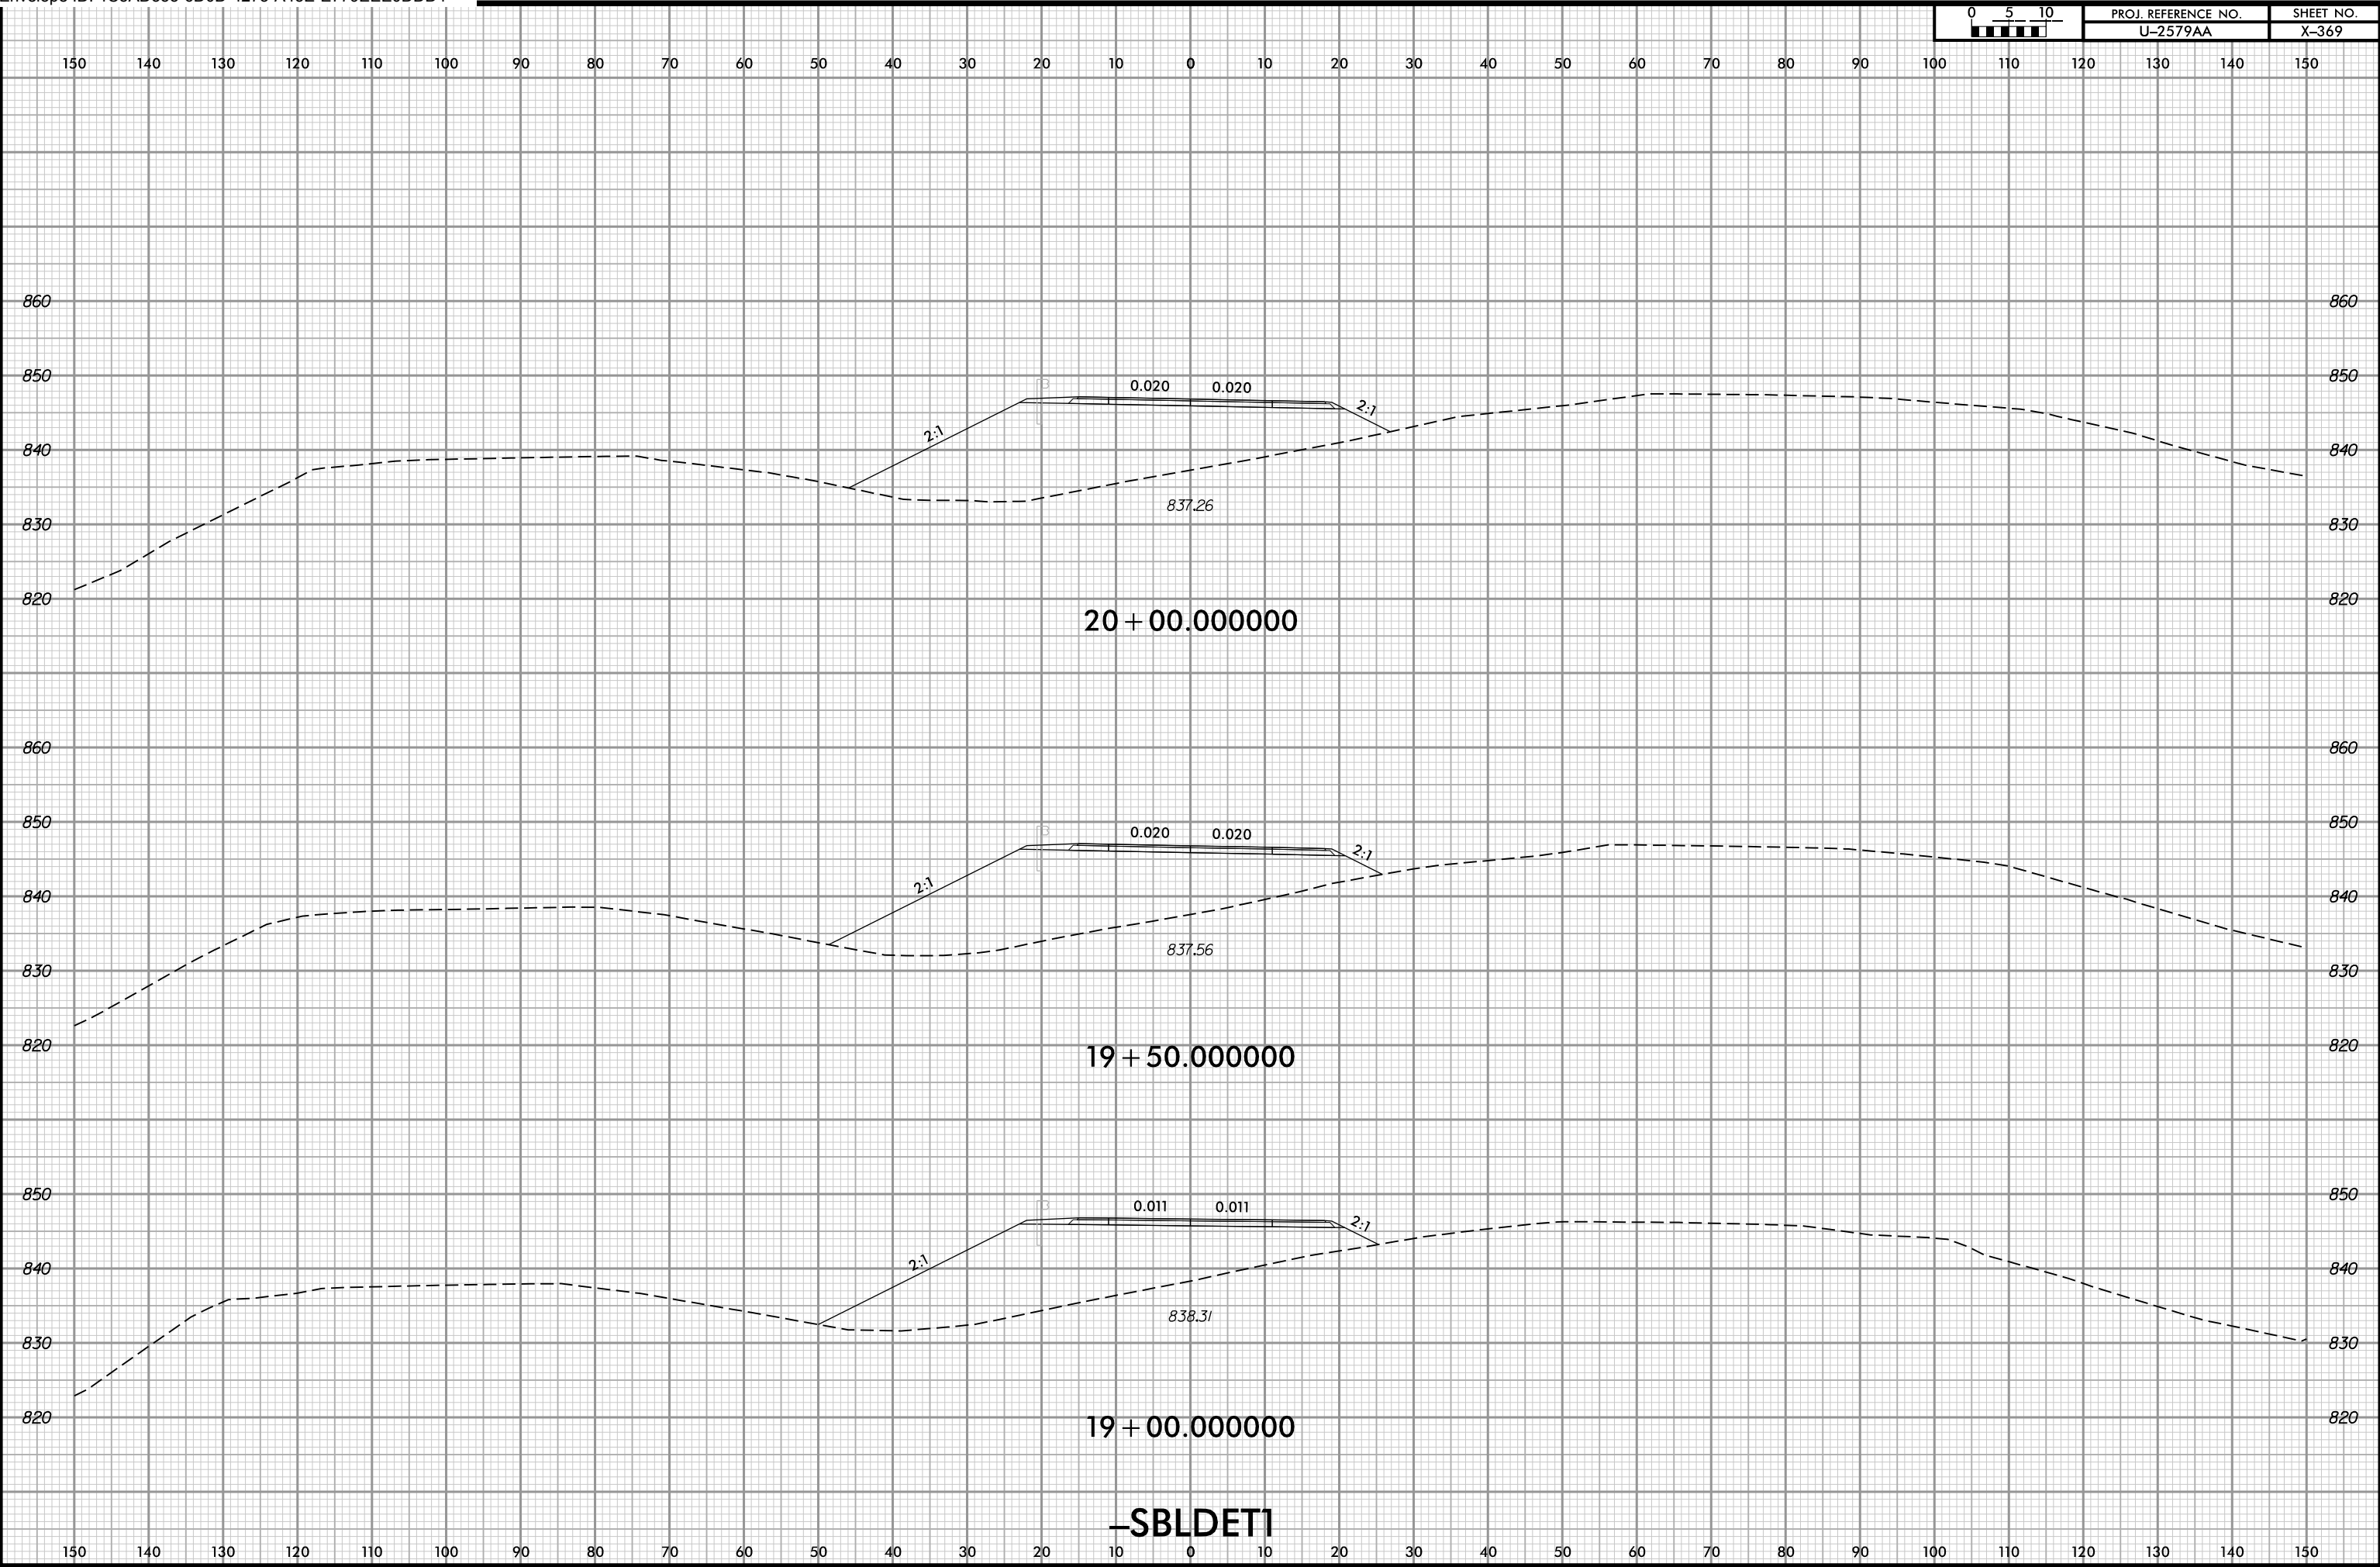


4/12/2022 9:36:40 AM
User: jldgbes

-SBLDET1

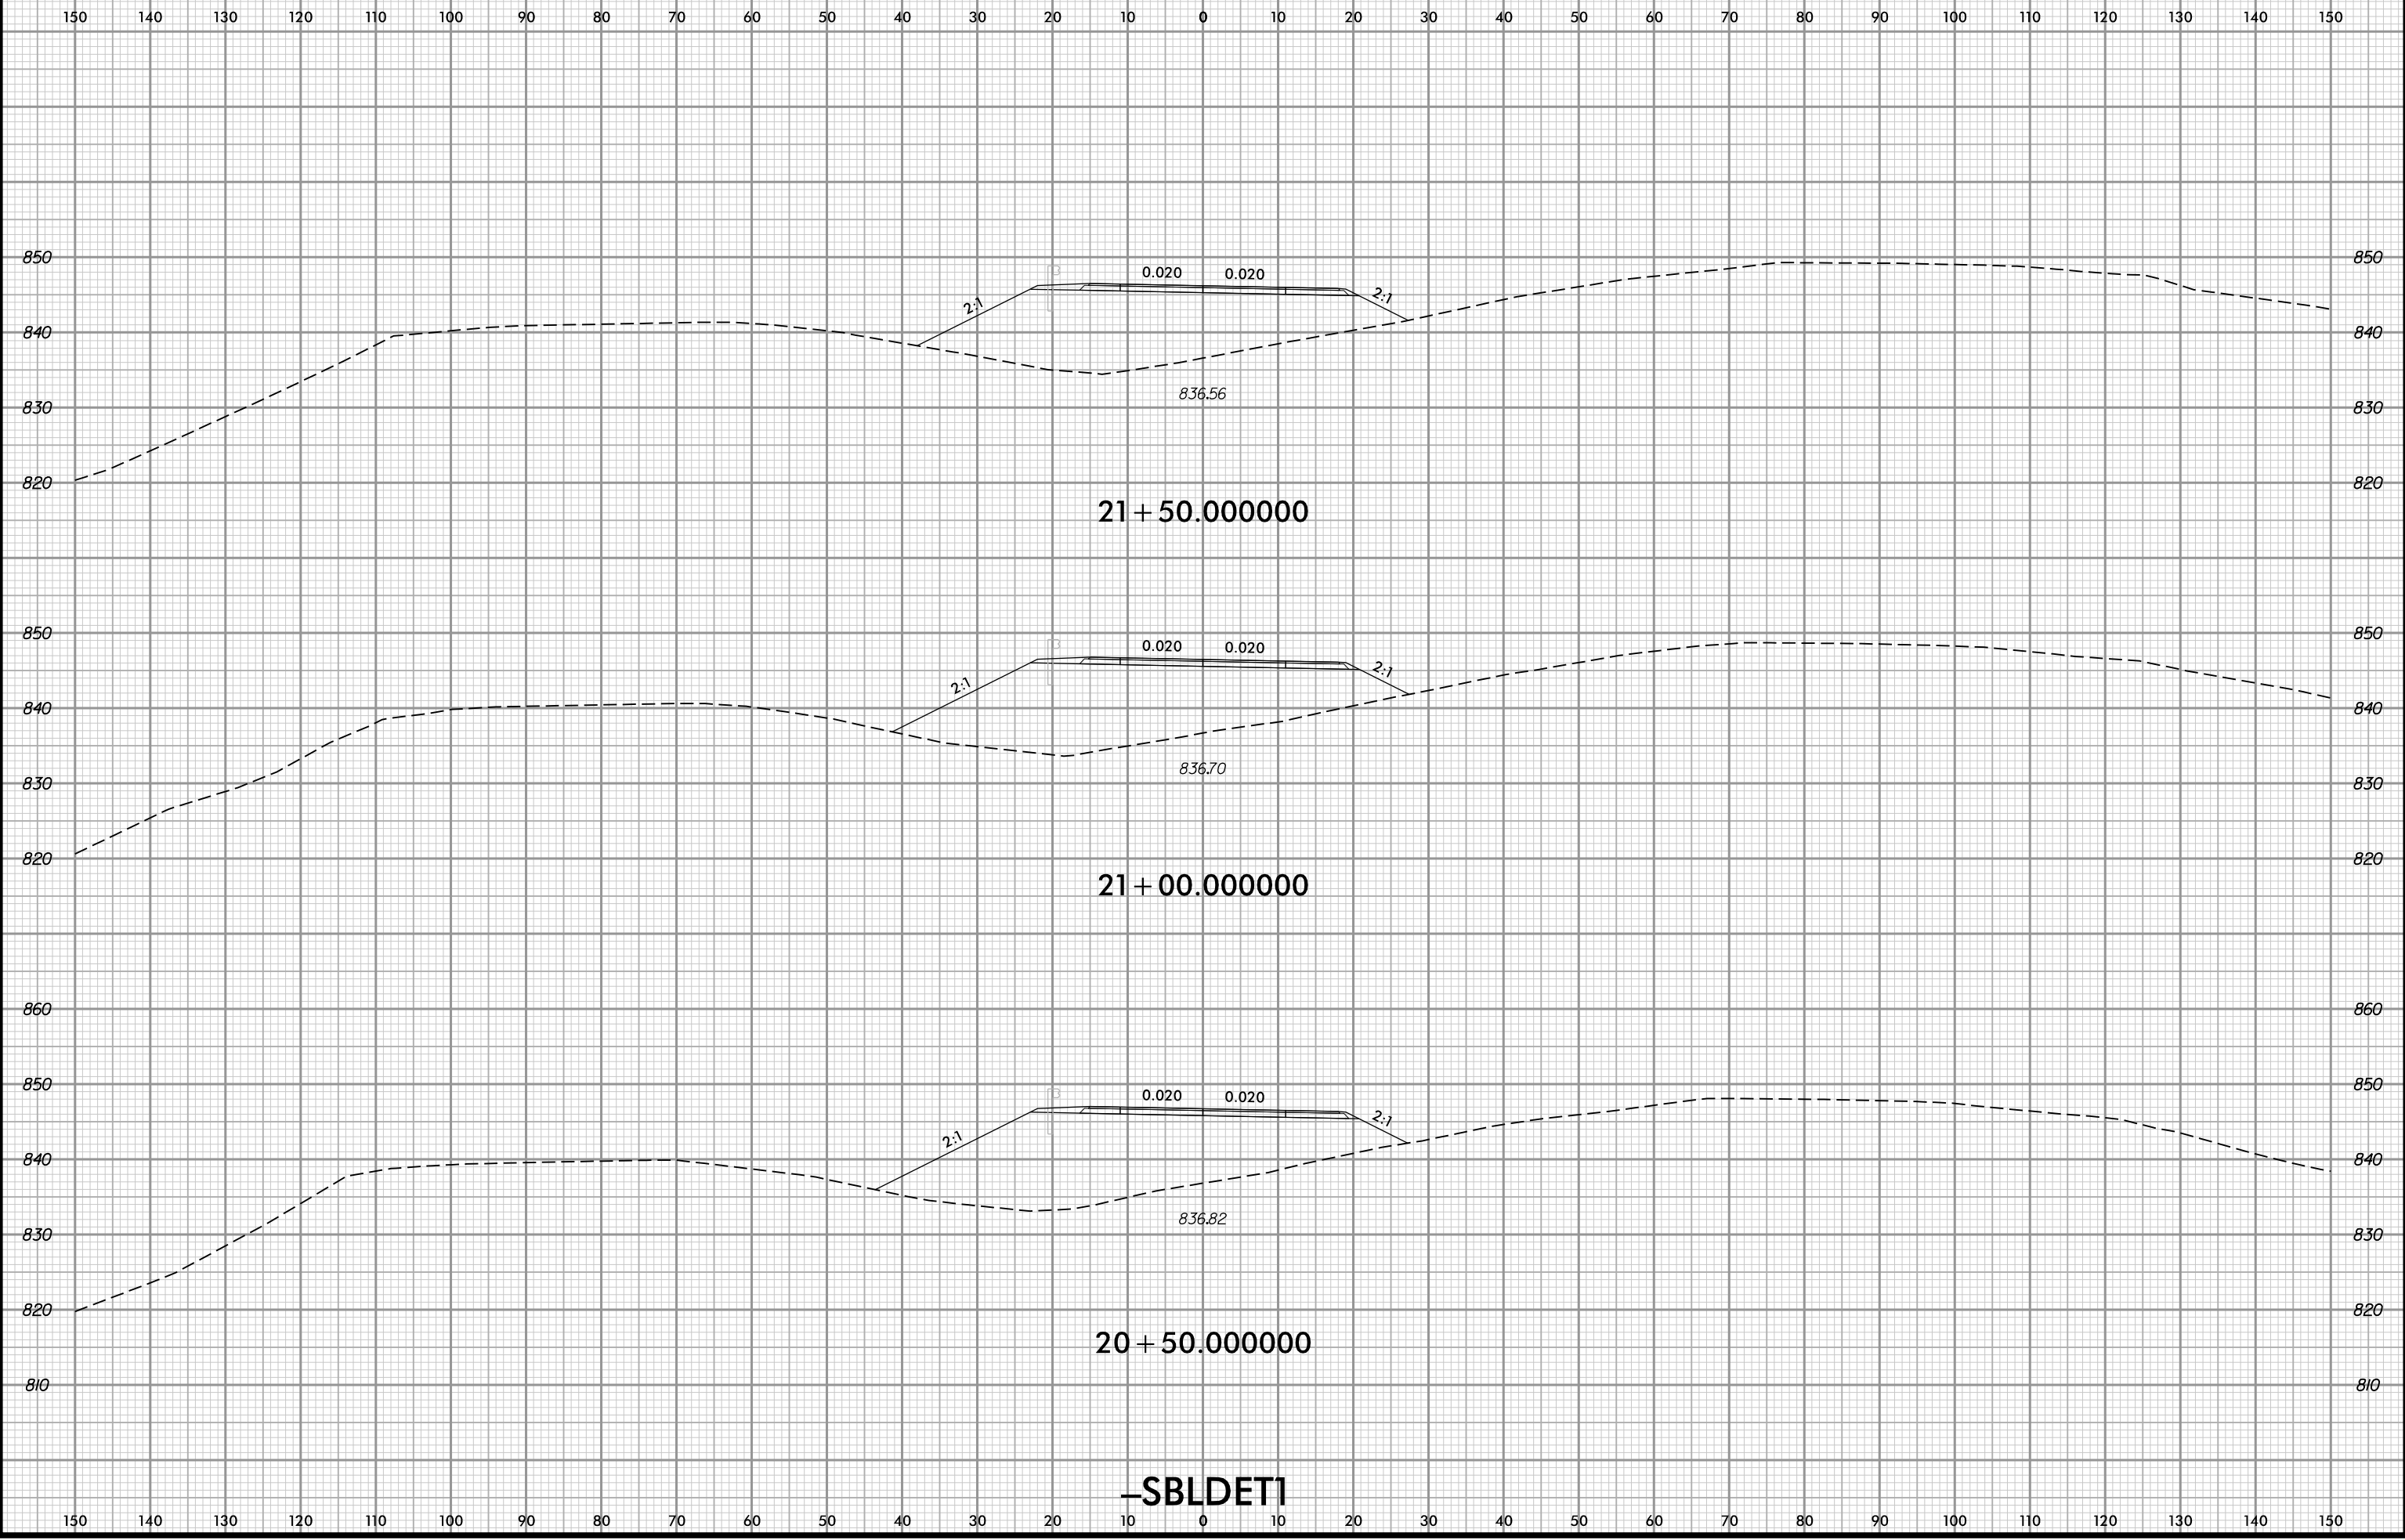

4/12/2022 9:36:40 AM
User: rlg@es.com
User: rlg@es.com

-SBLDET1

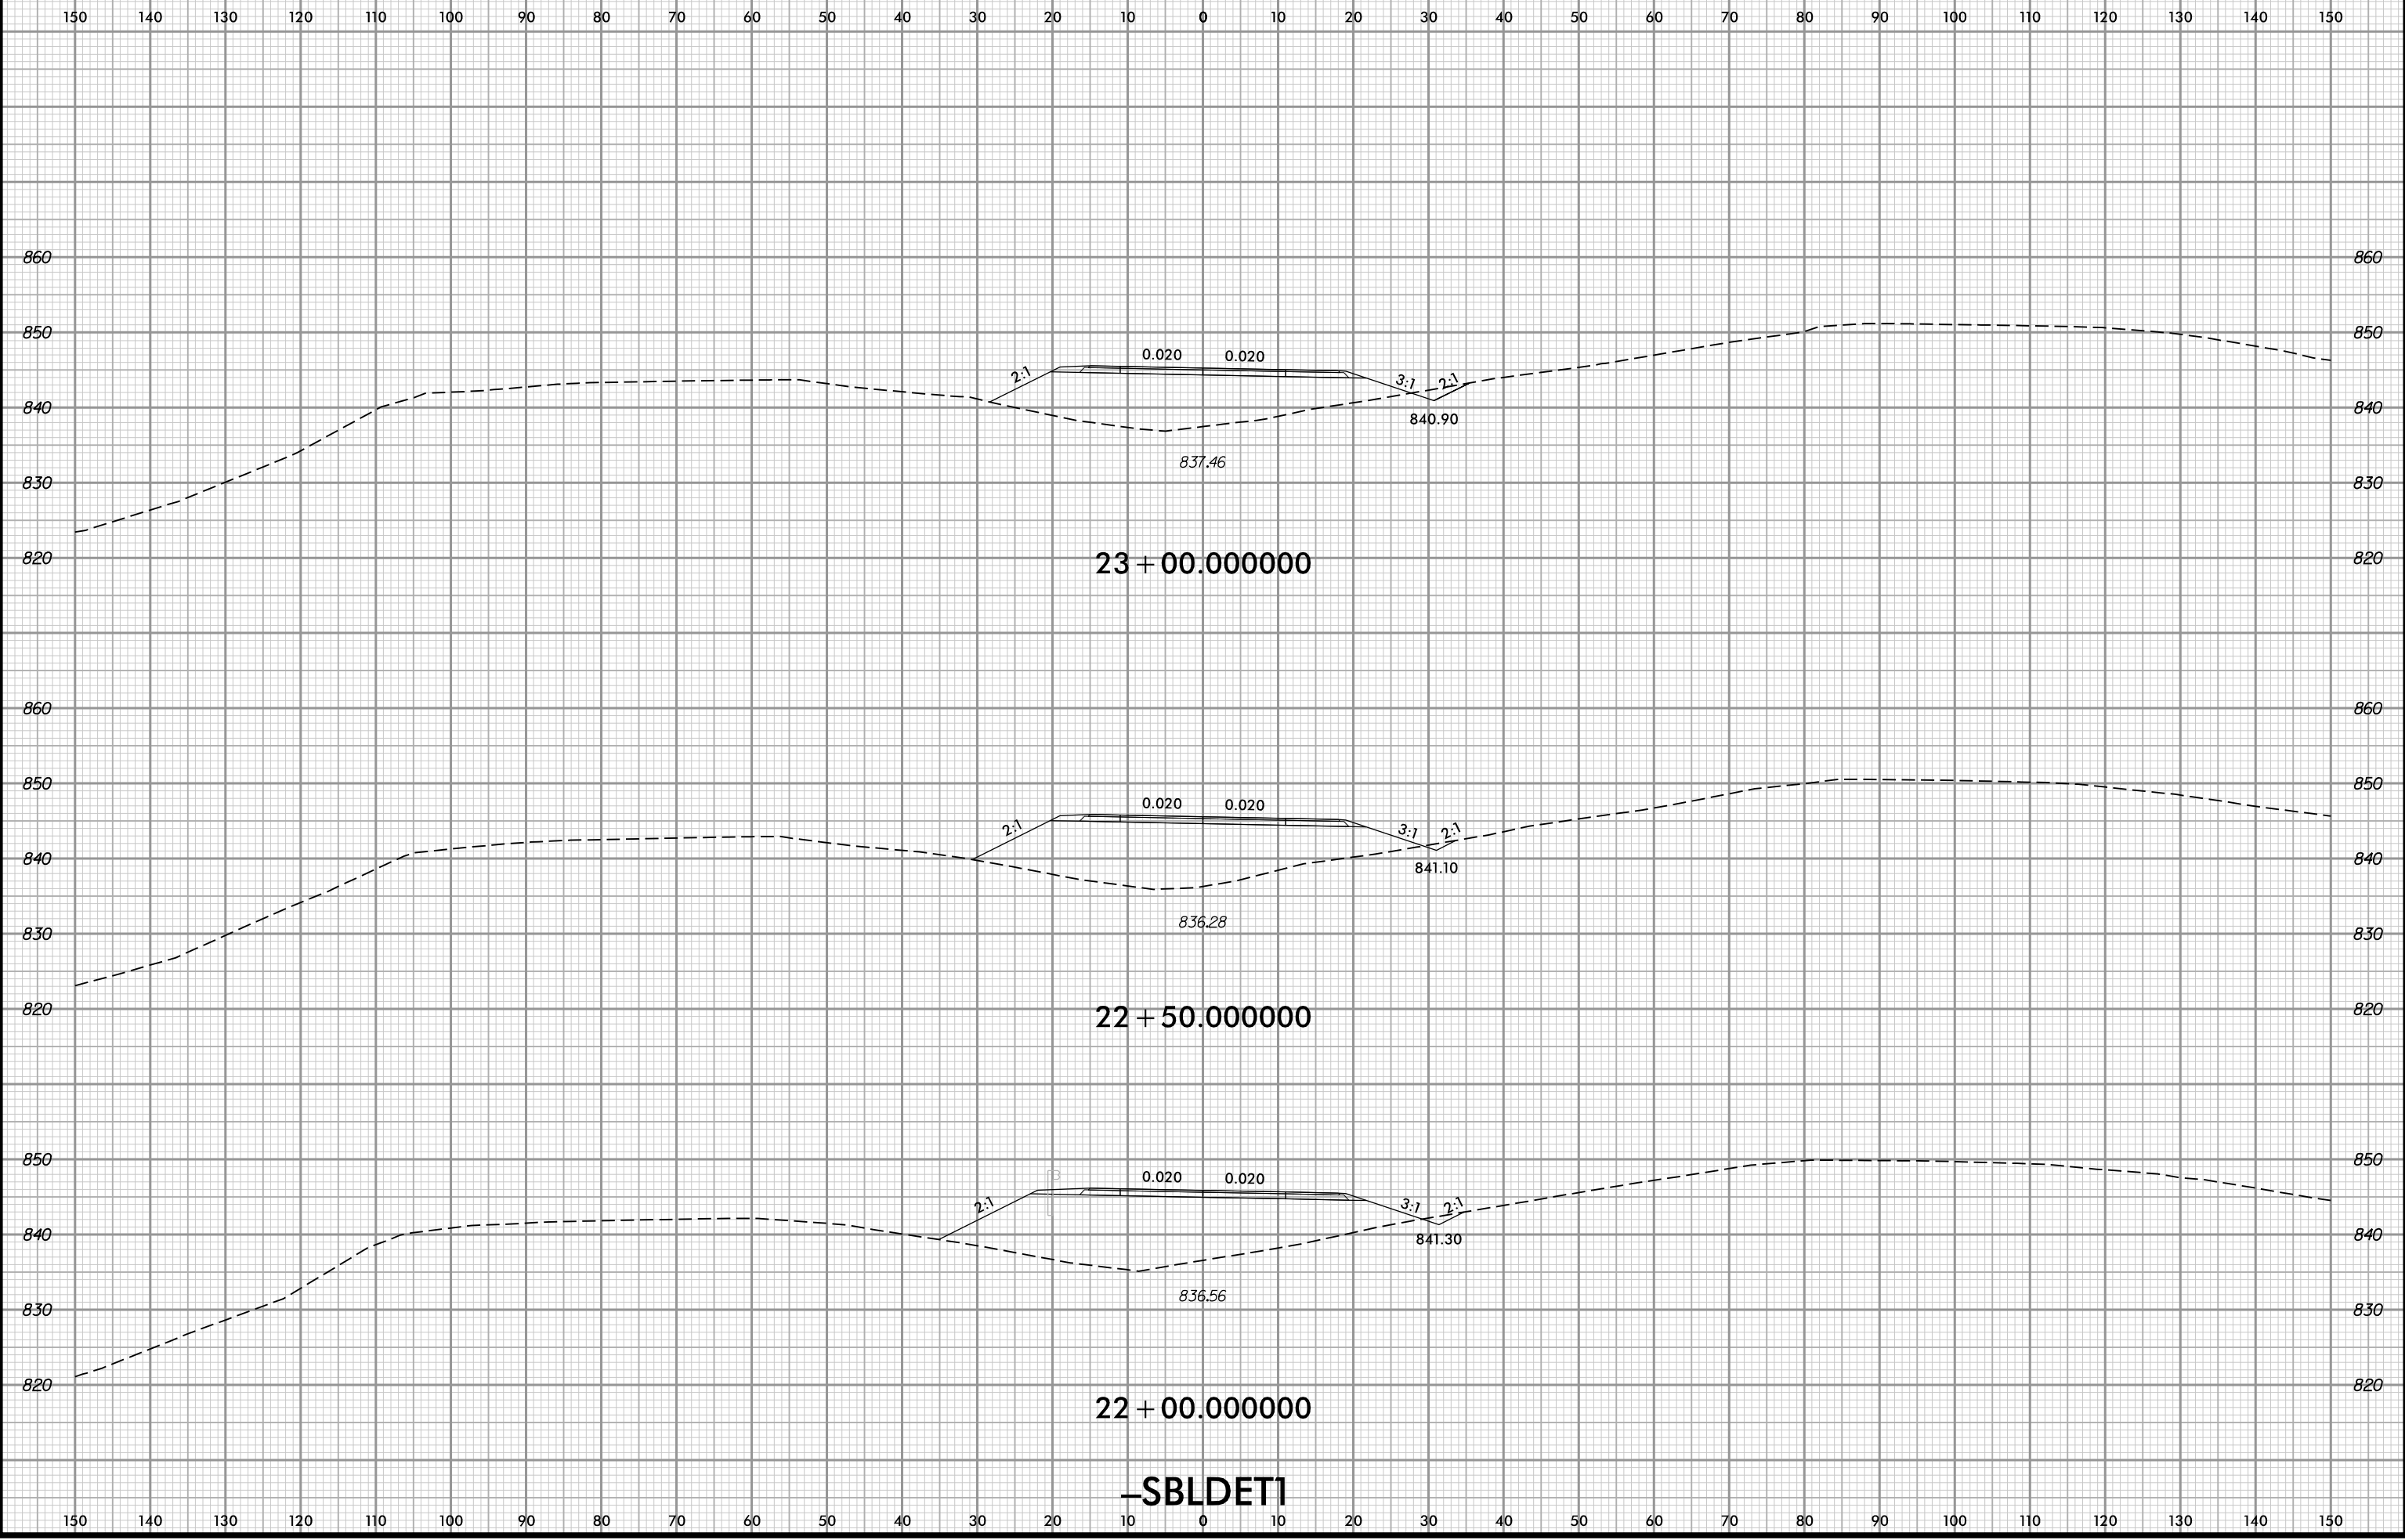


4/12/2022 9:36:40 AM
User: rldgbes

-SBLDET1



PROJ. REFERENCE NO.	SHEET NO.
U-2579AA	X-372

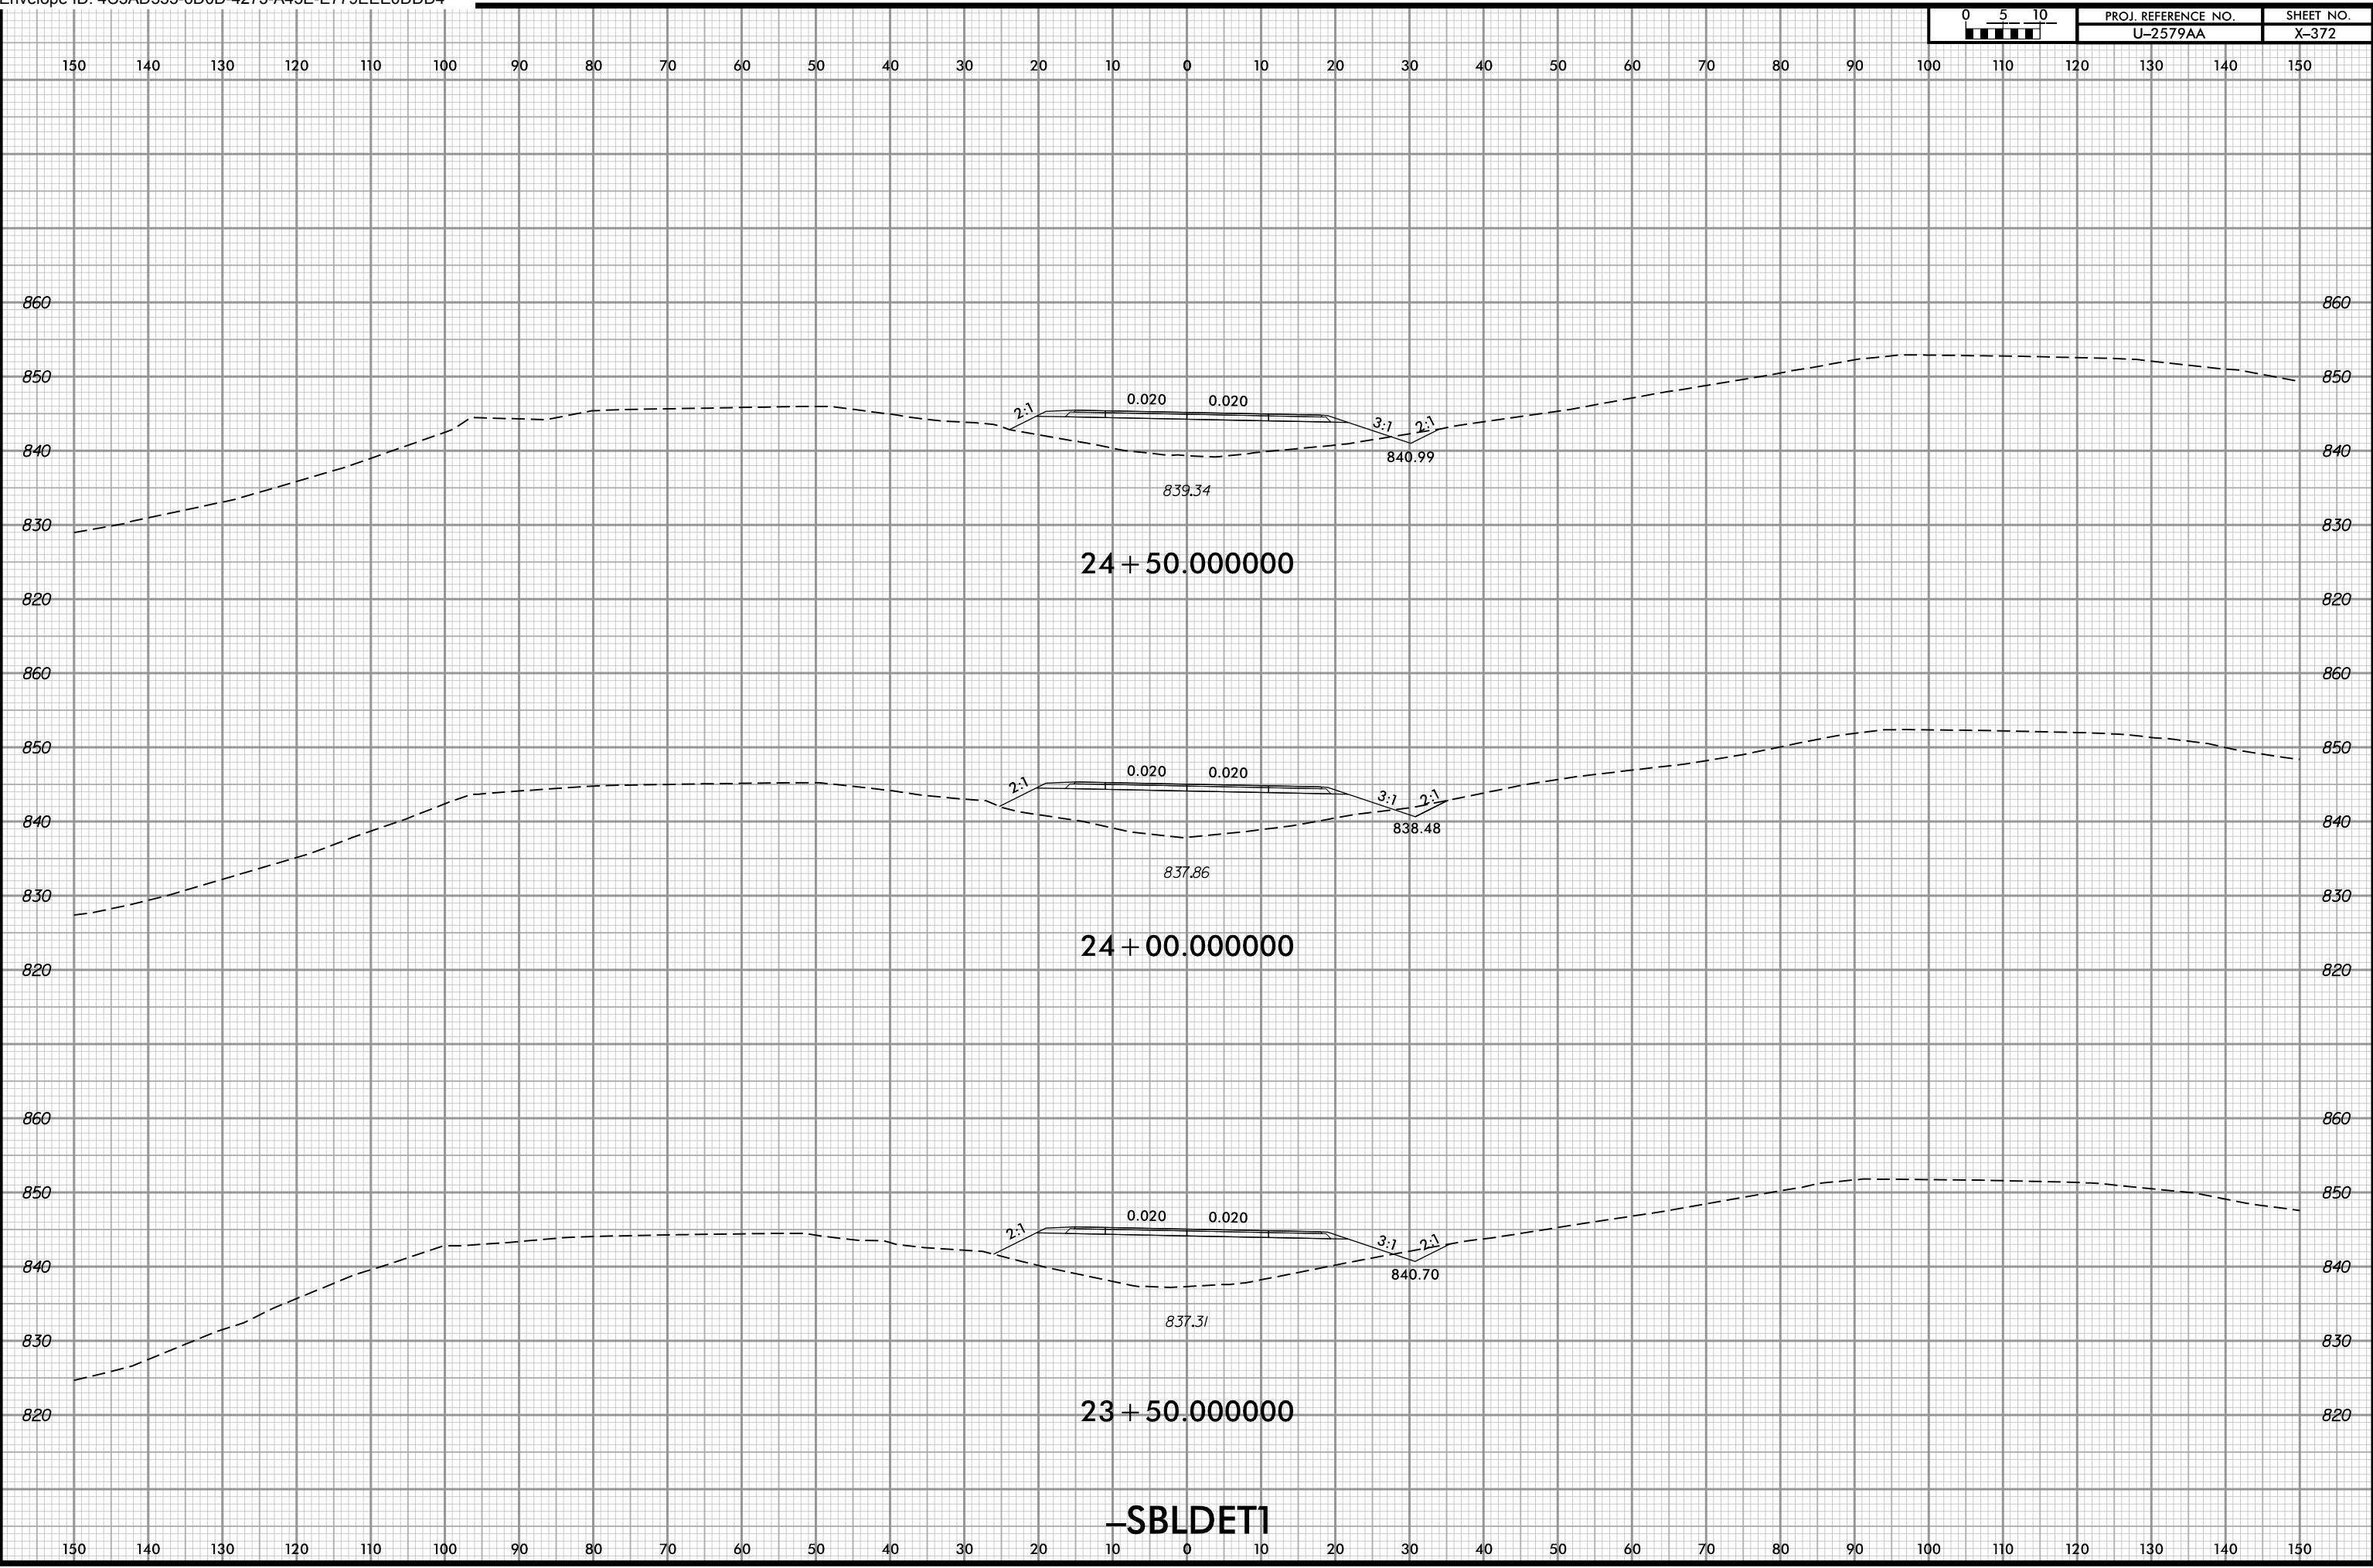

24 + 50.000000

24 + 00.000000


23 + 50.000000

-SBLDET1

4/12/2022 9:36:40 AM
User: r1dgbv




PROJ. REFERENCE NO.	SHEET NO.
U-2579AA	X-373

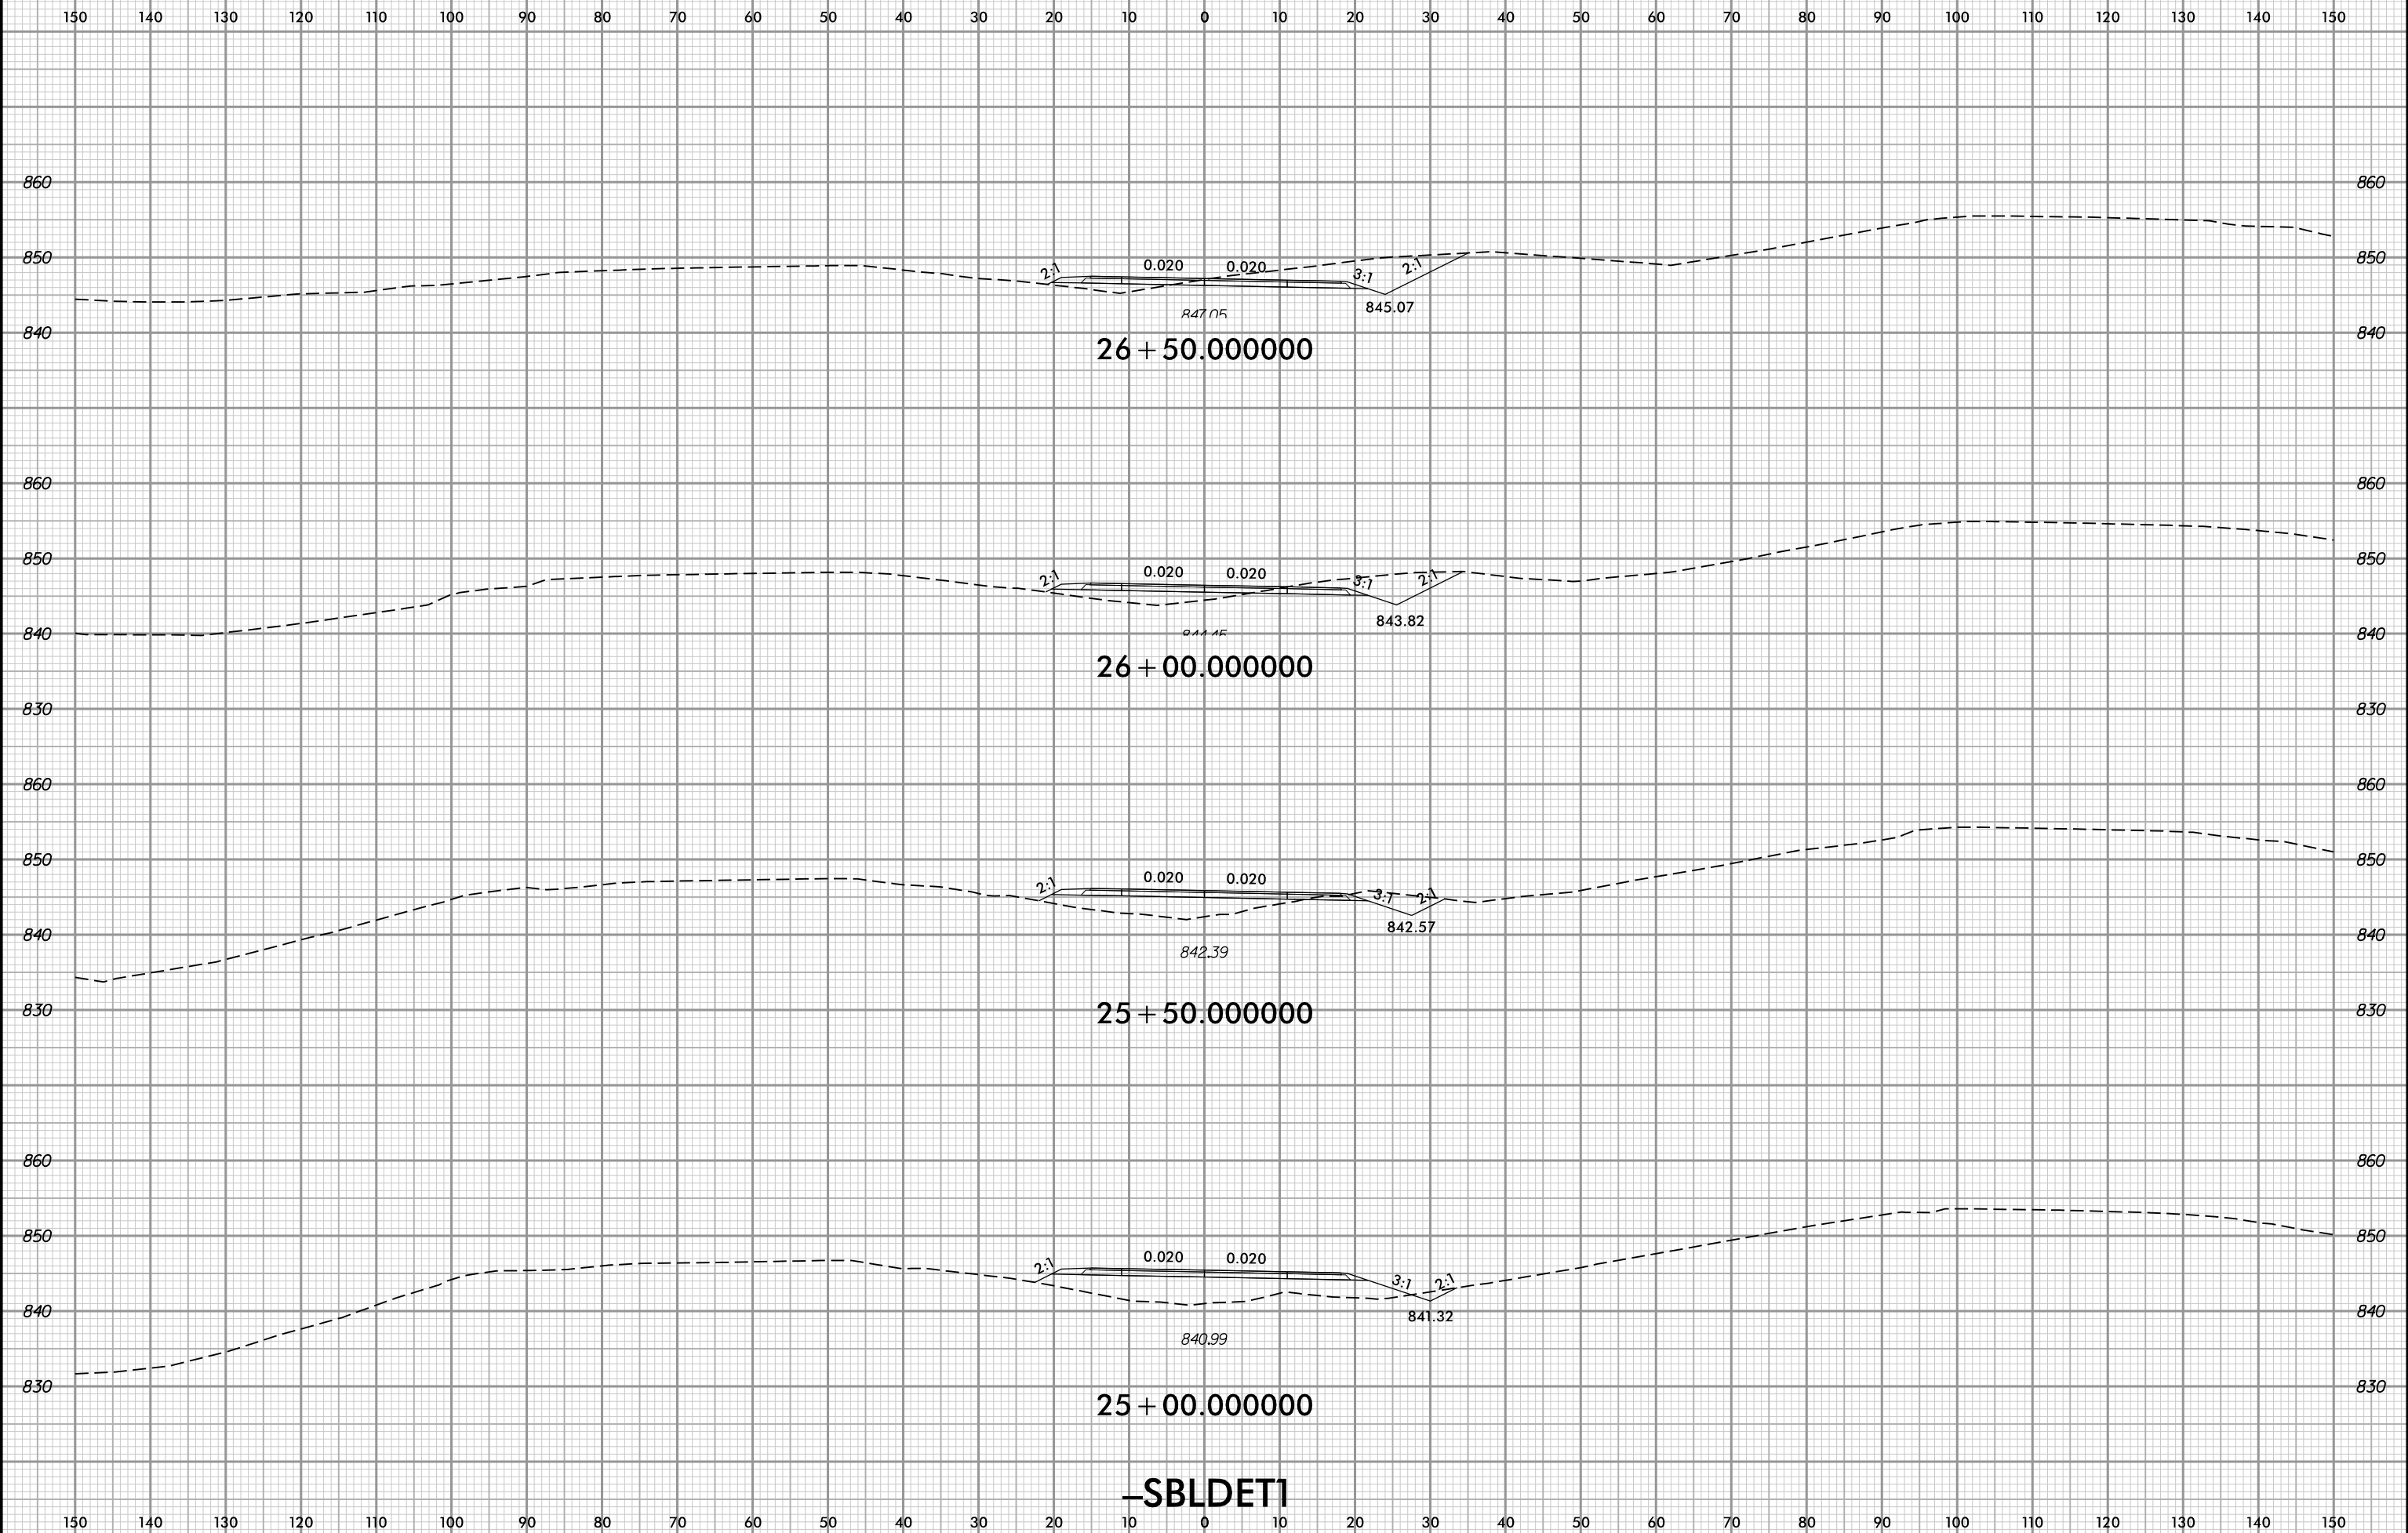

4/12/2022 9:36:40 AM
 \\ms2579aa-rdy-1mp\Detour1_XPL.dgn
 User:rlgbes



PROJ. REFERENCE NO.	SHEET NO.
U-2579AA	X-374

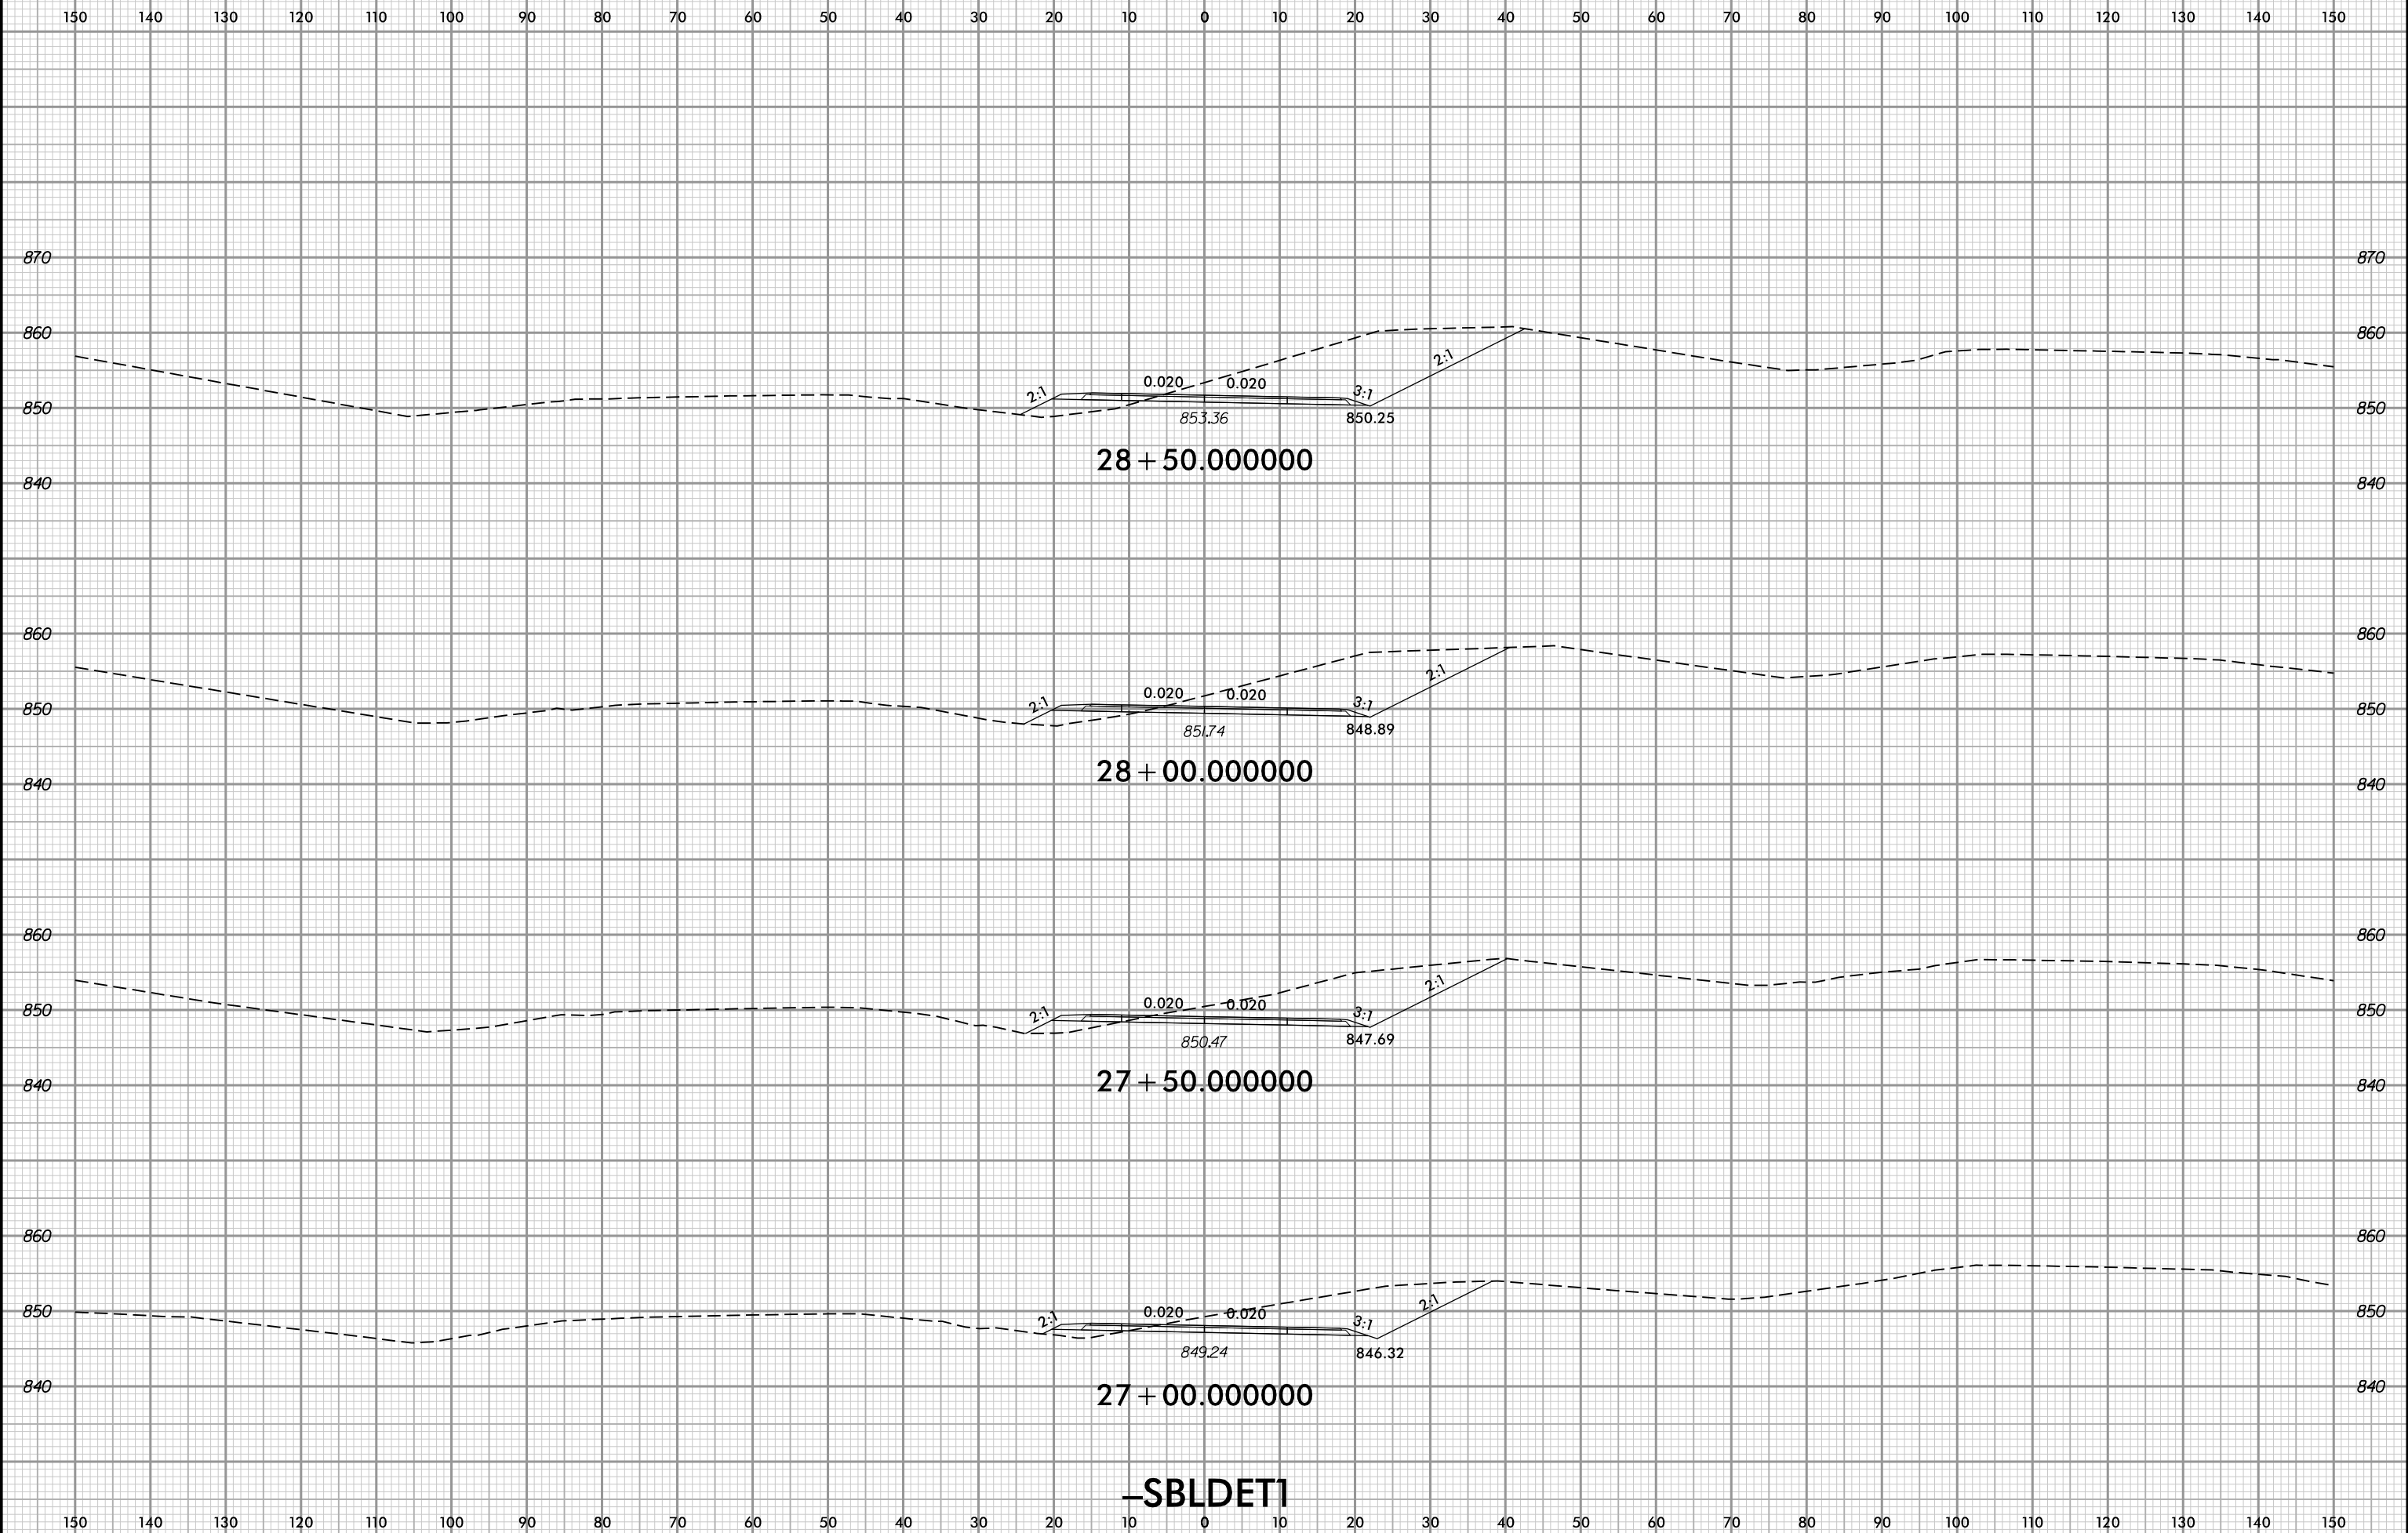


4/12/2022 9:36:40 AM
User: rldgbes

-SBLDET1




PROJ. REFERENCE NO.	SHEET NO.
U-2579AA	X-375

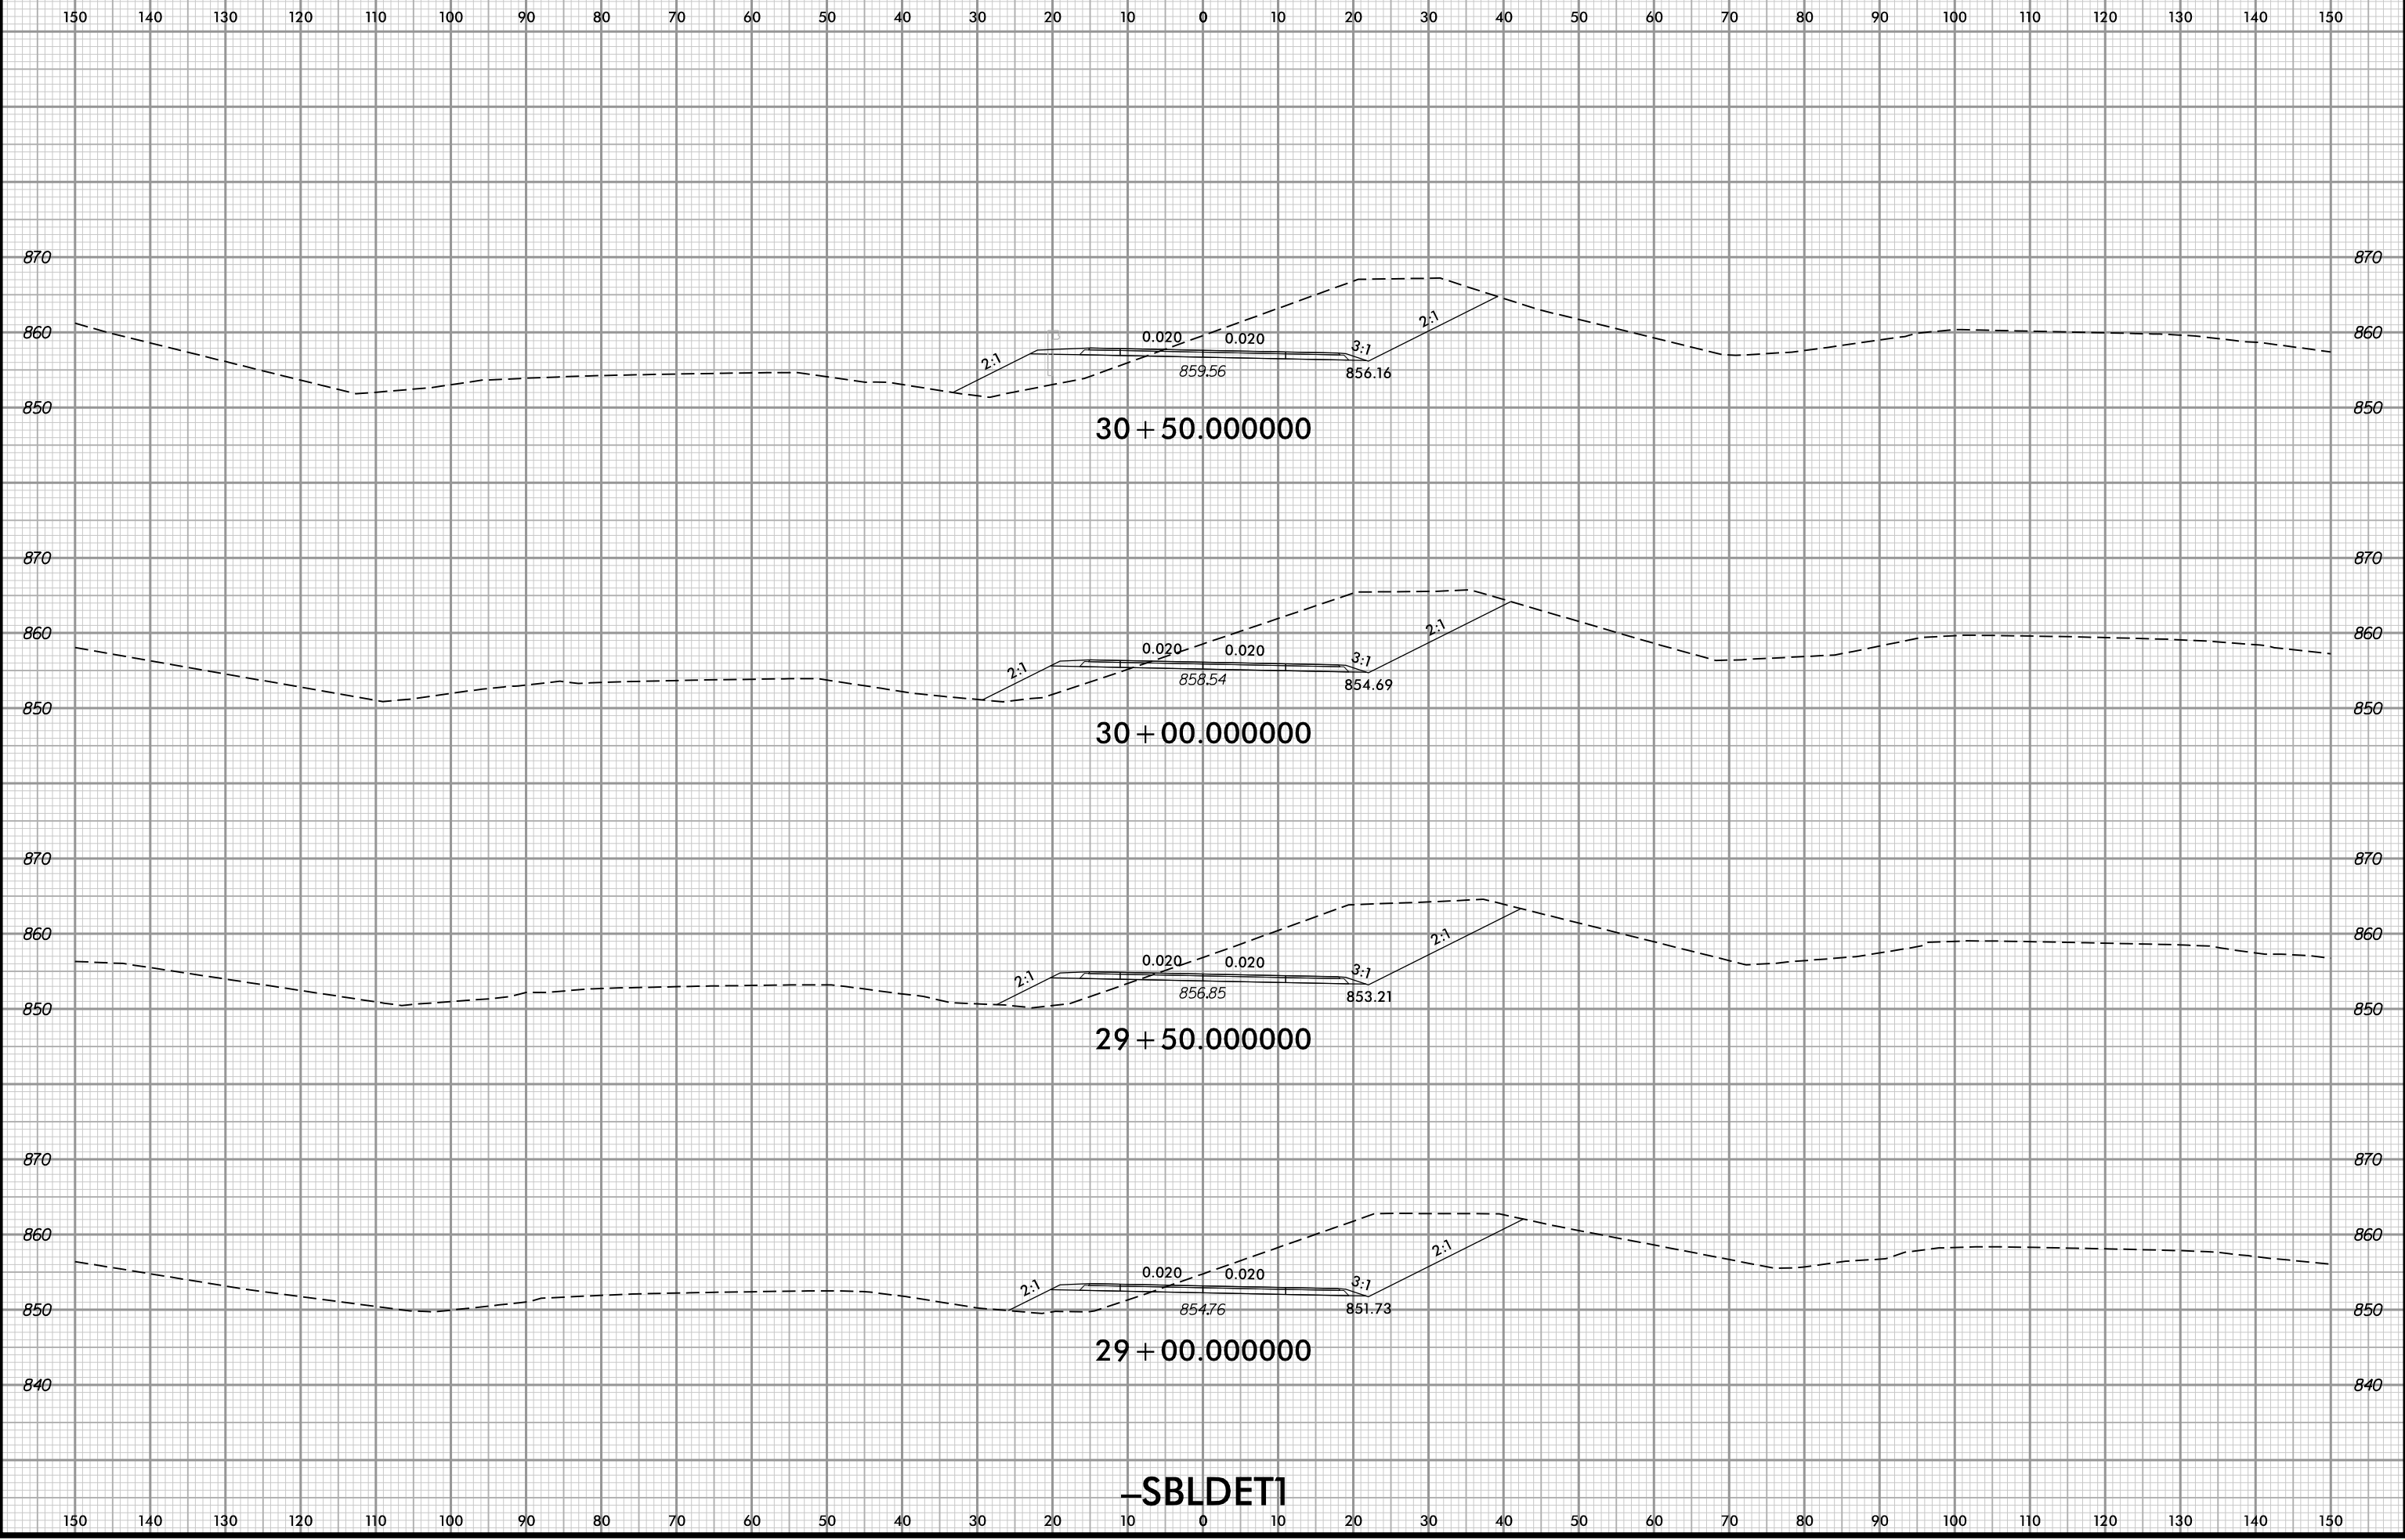


-SBLDETI

4/12/2022 9:36:40 AM
User: rldgbes

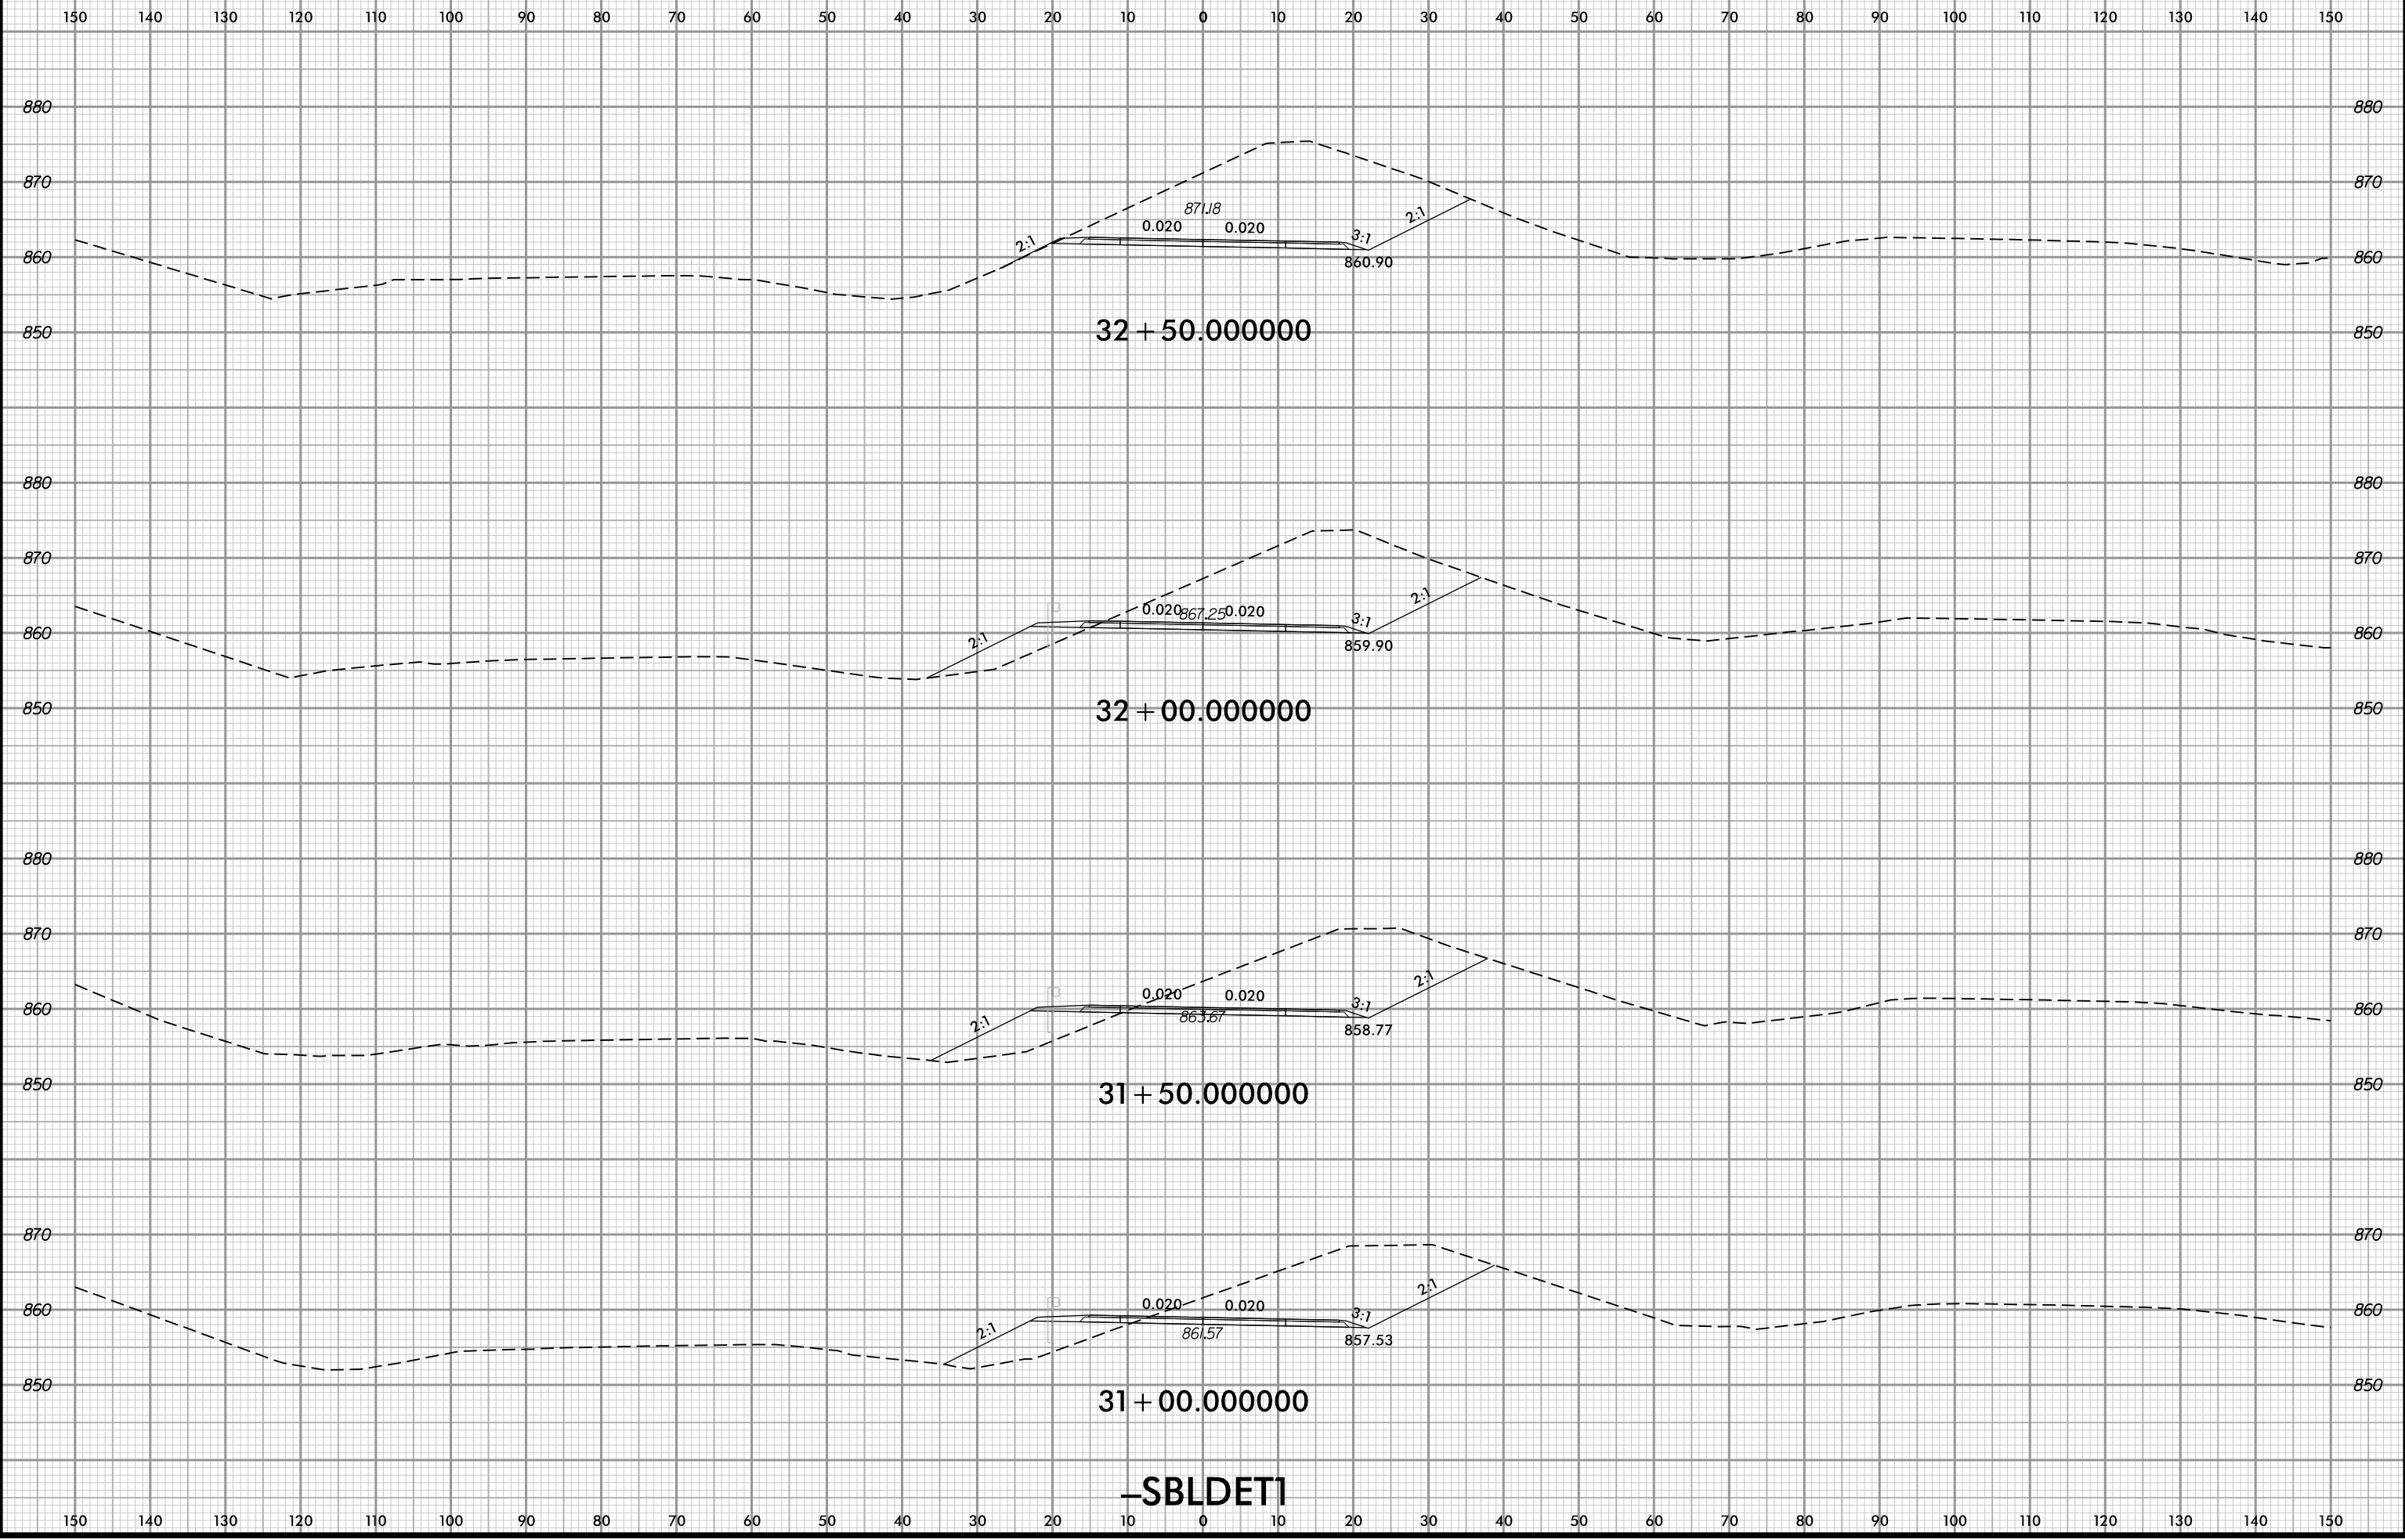

4/12/2022 9:36:40 AM
User: rlg6v6s

-SBLDETI

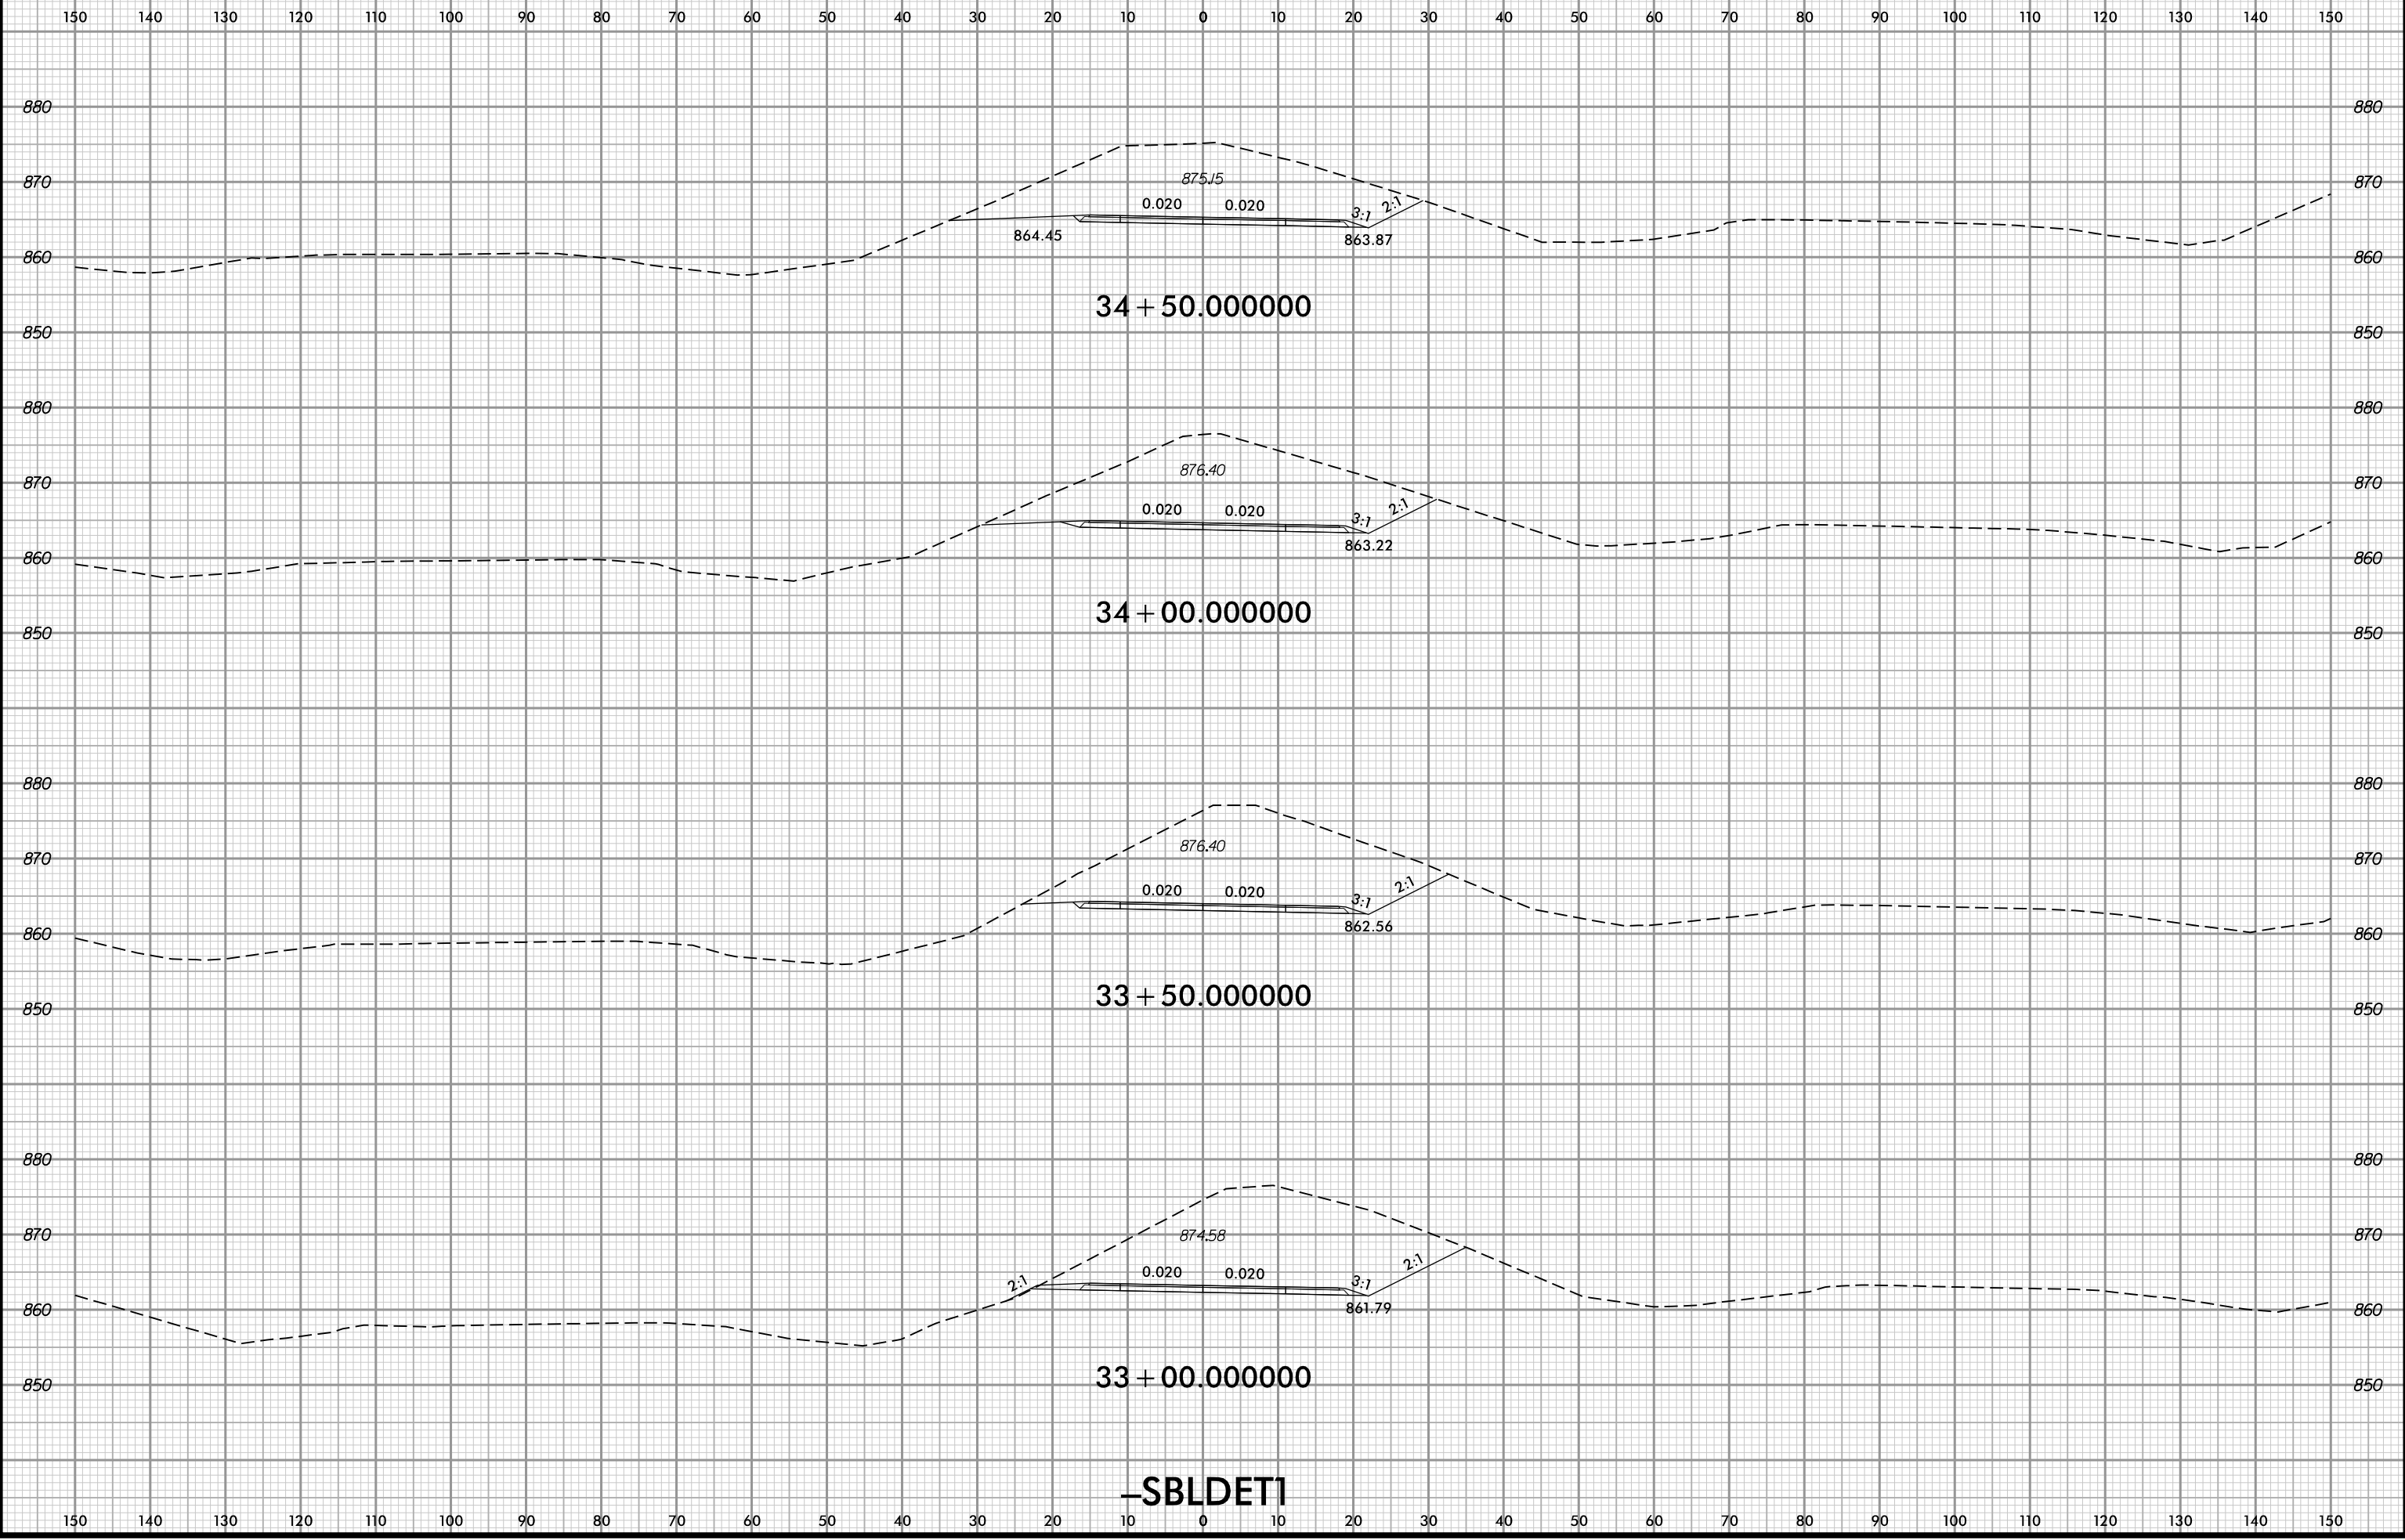


4/12/2022 9:36:40 AM
User: rlg@es.com

-SBLDET1




PROJ. REFERENCE NO.	SHEET NO.
U-2579AA	X-378

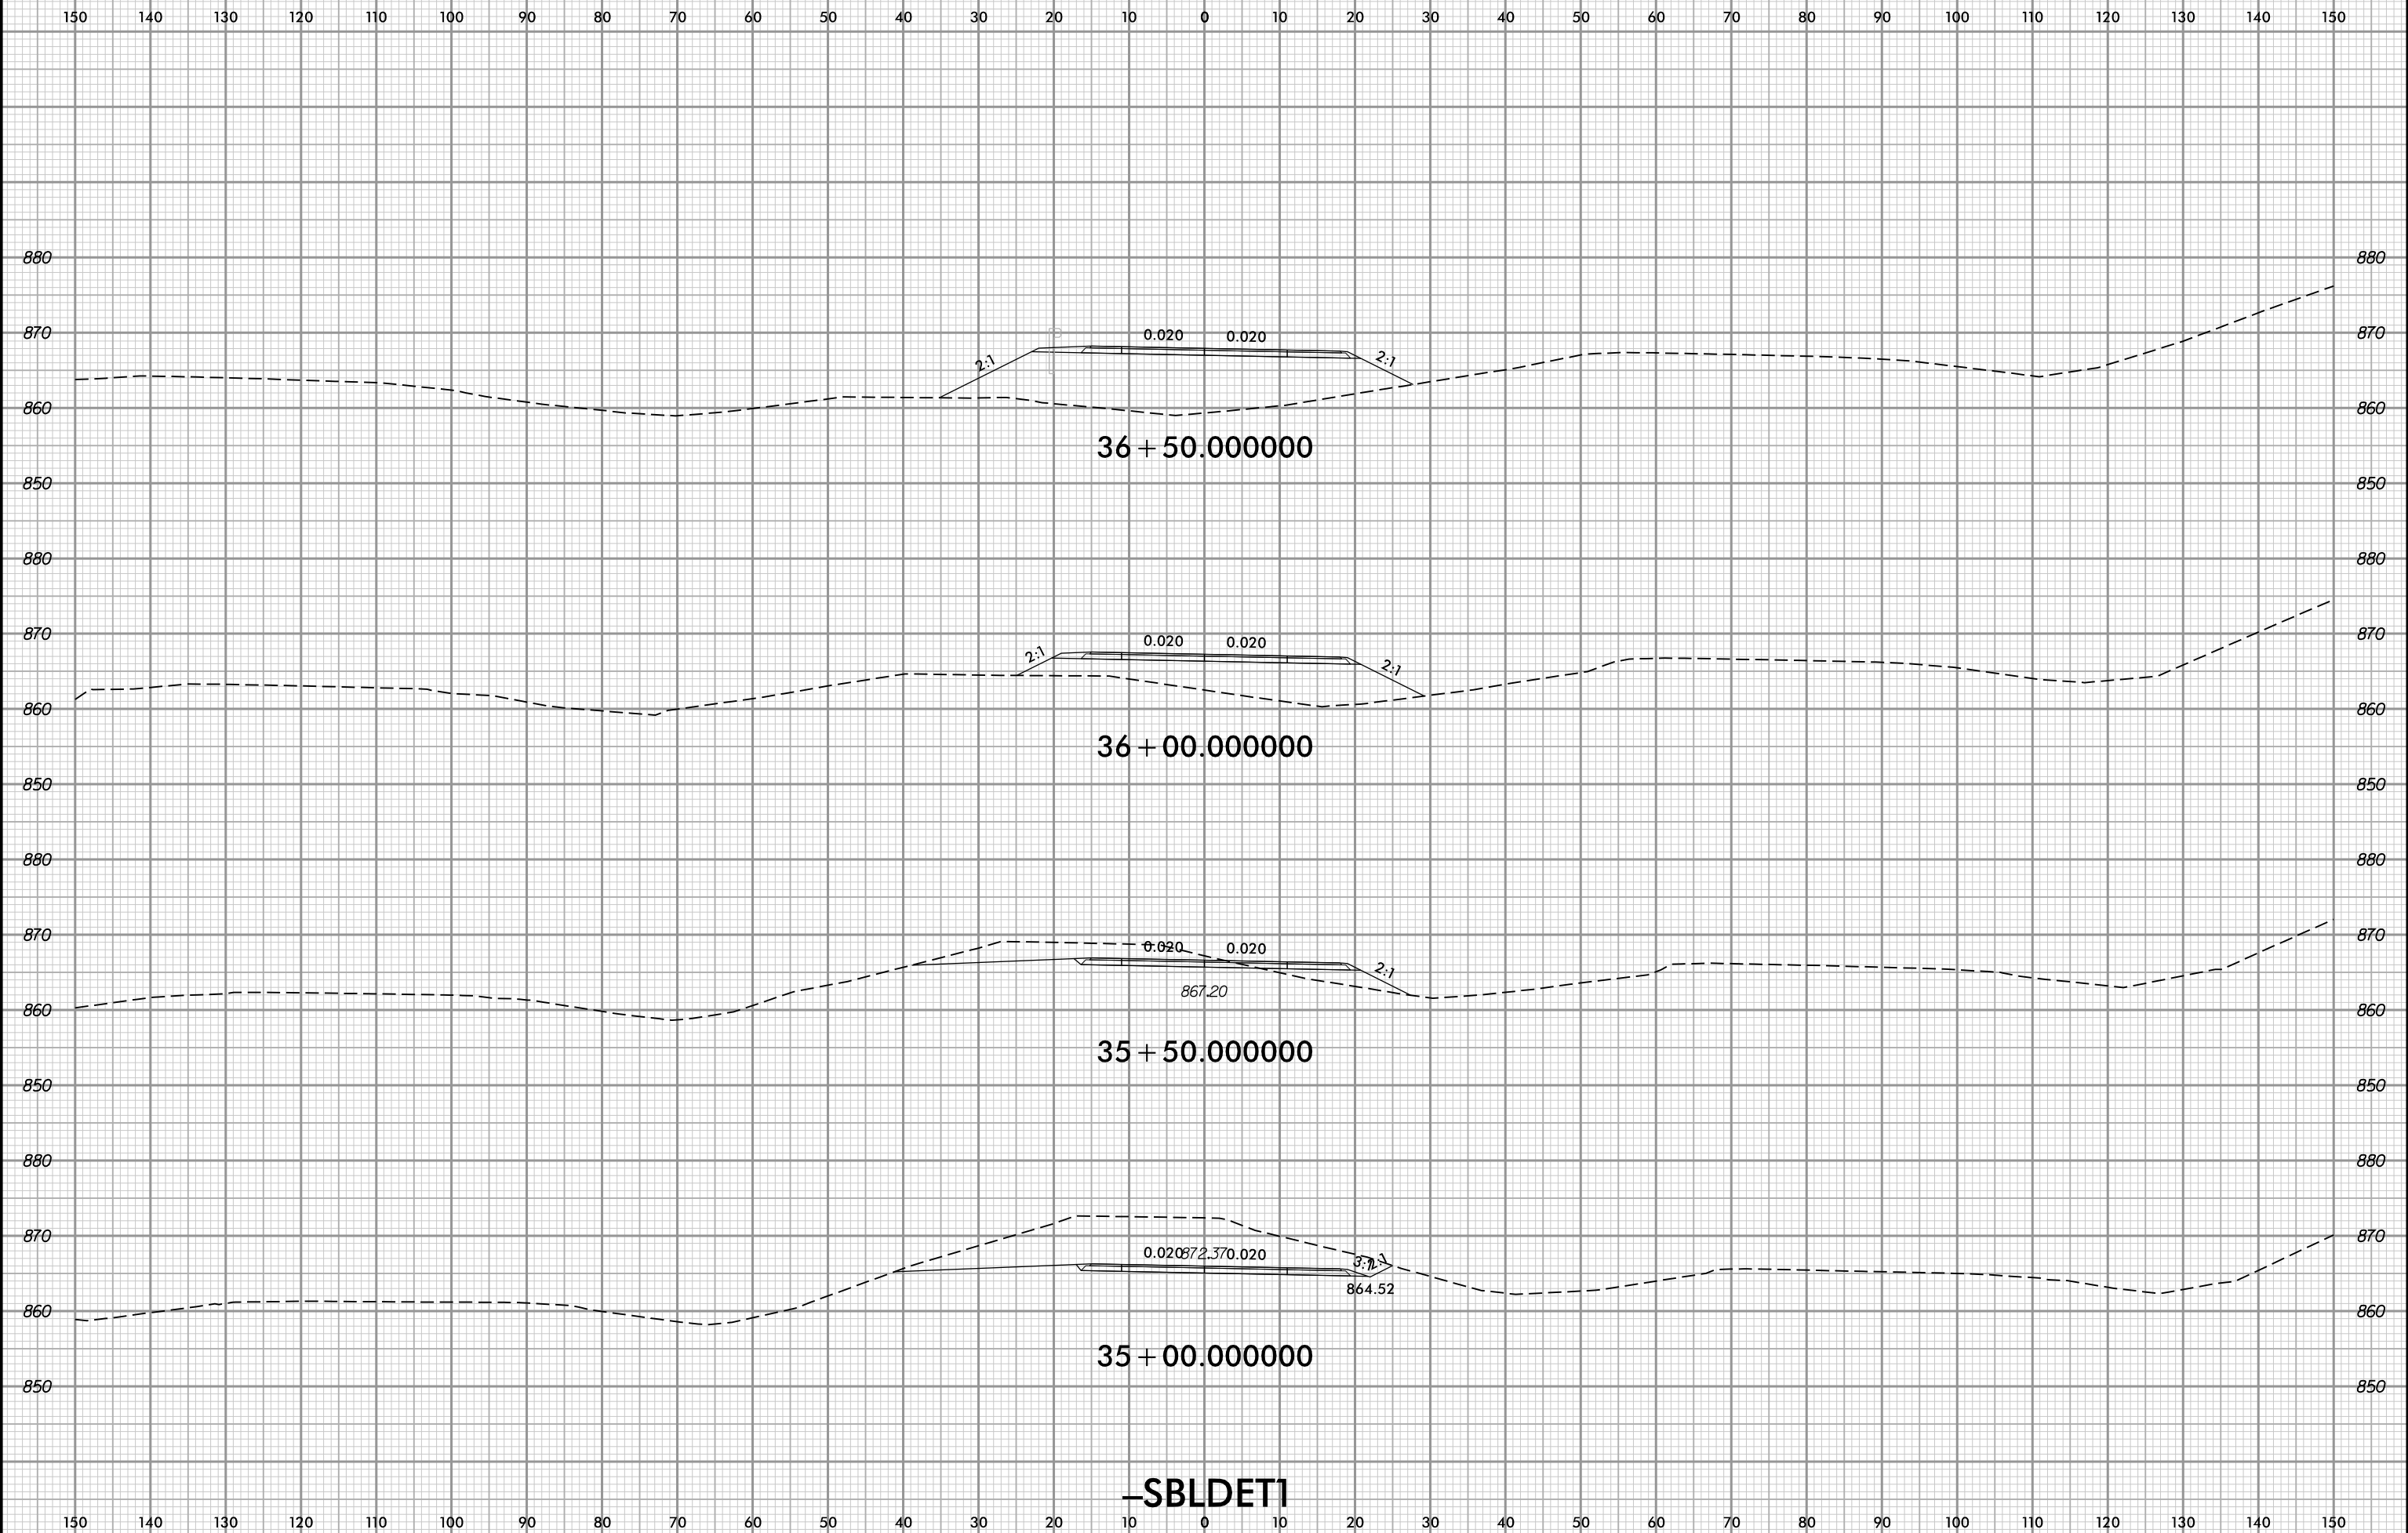

-SBLDETI

4/12/2022 9:36:40 AM
User: rldgbes

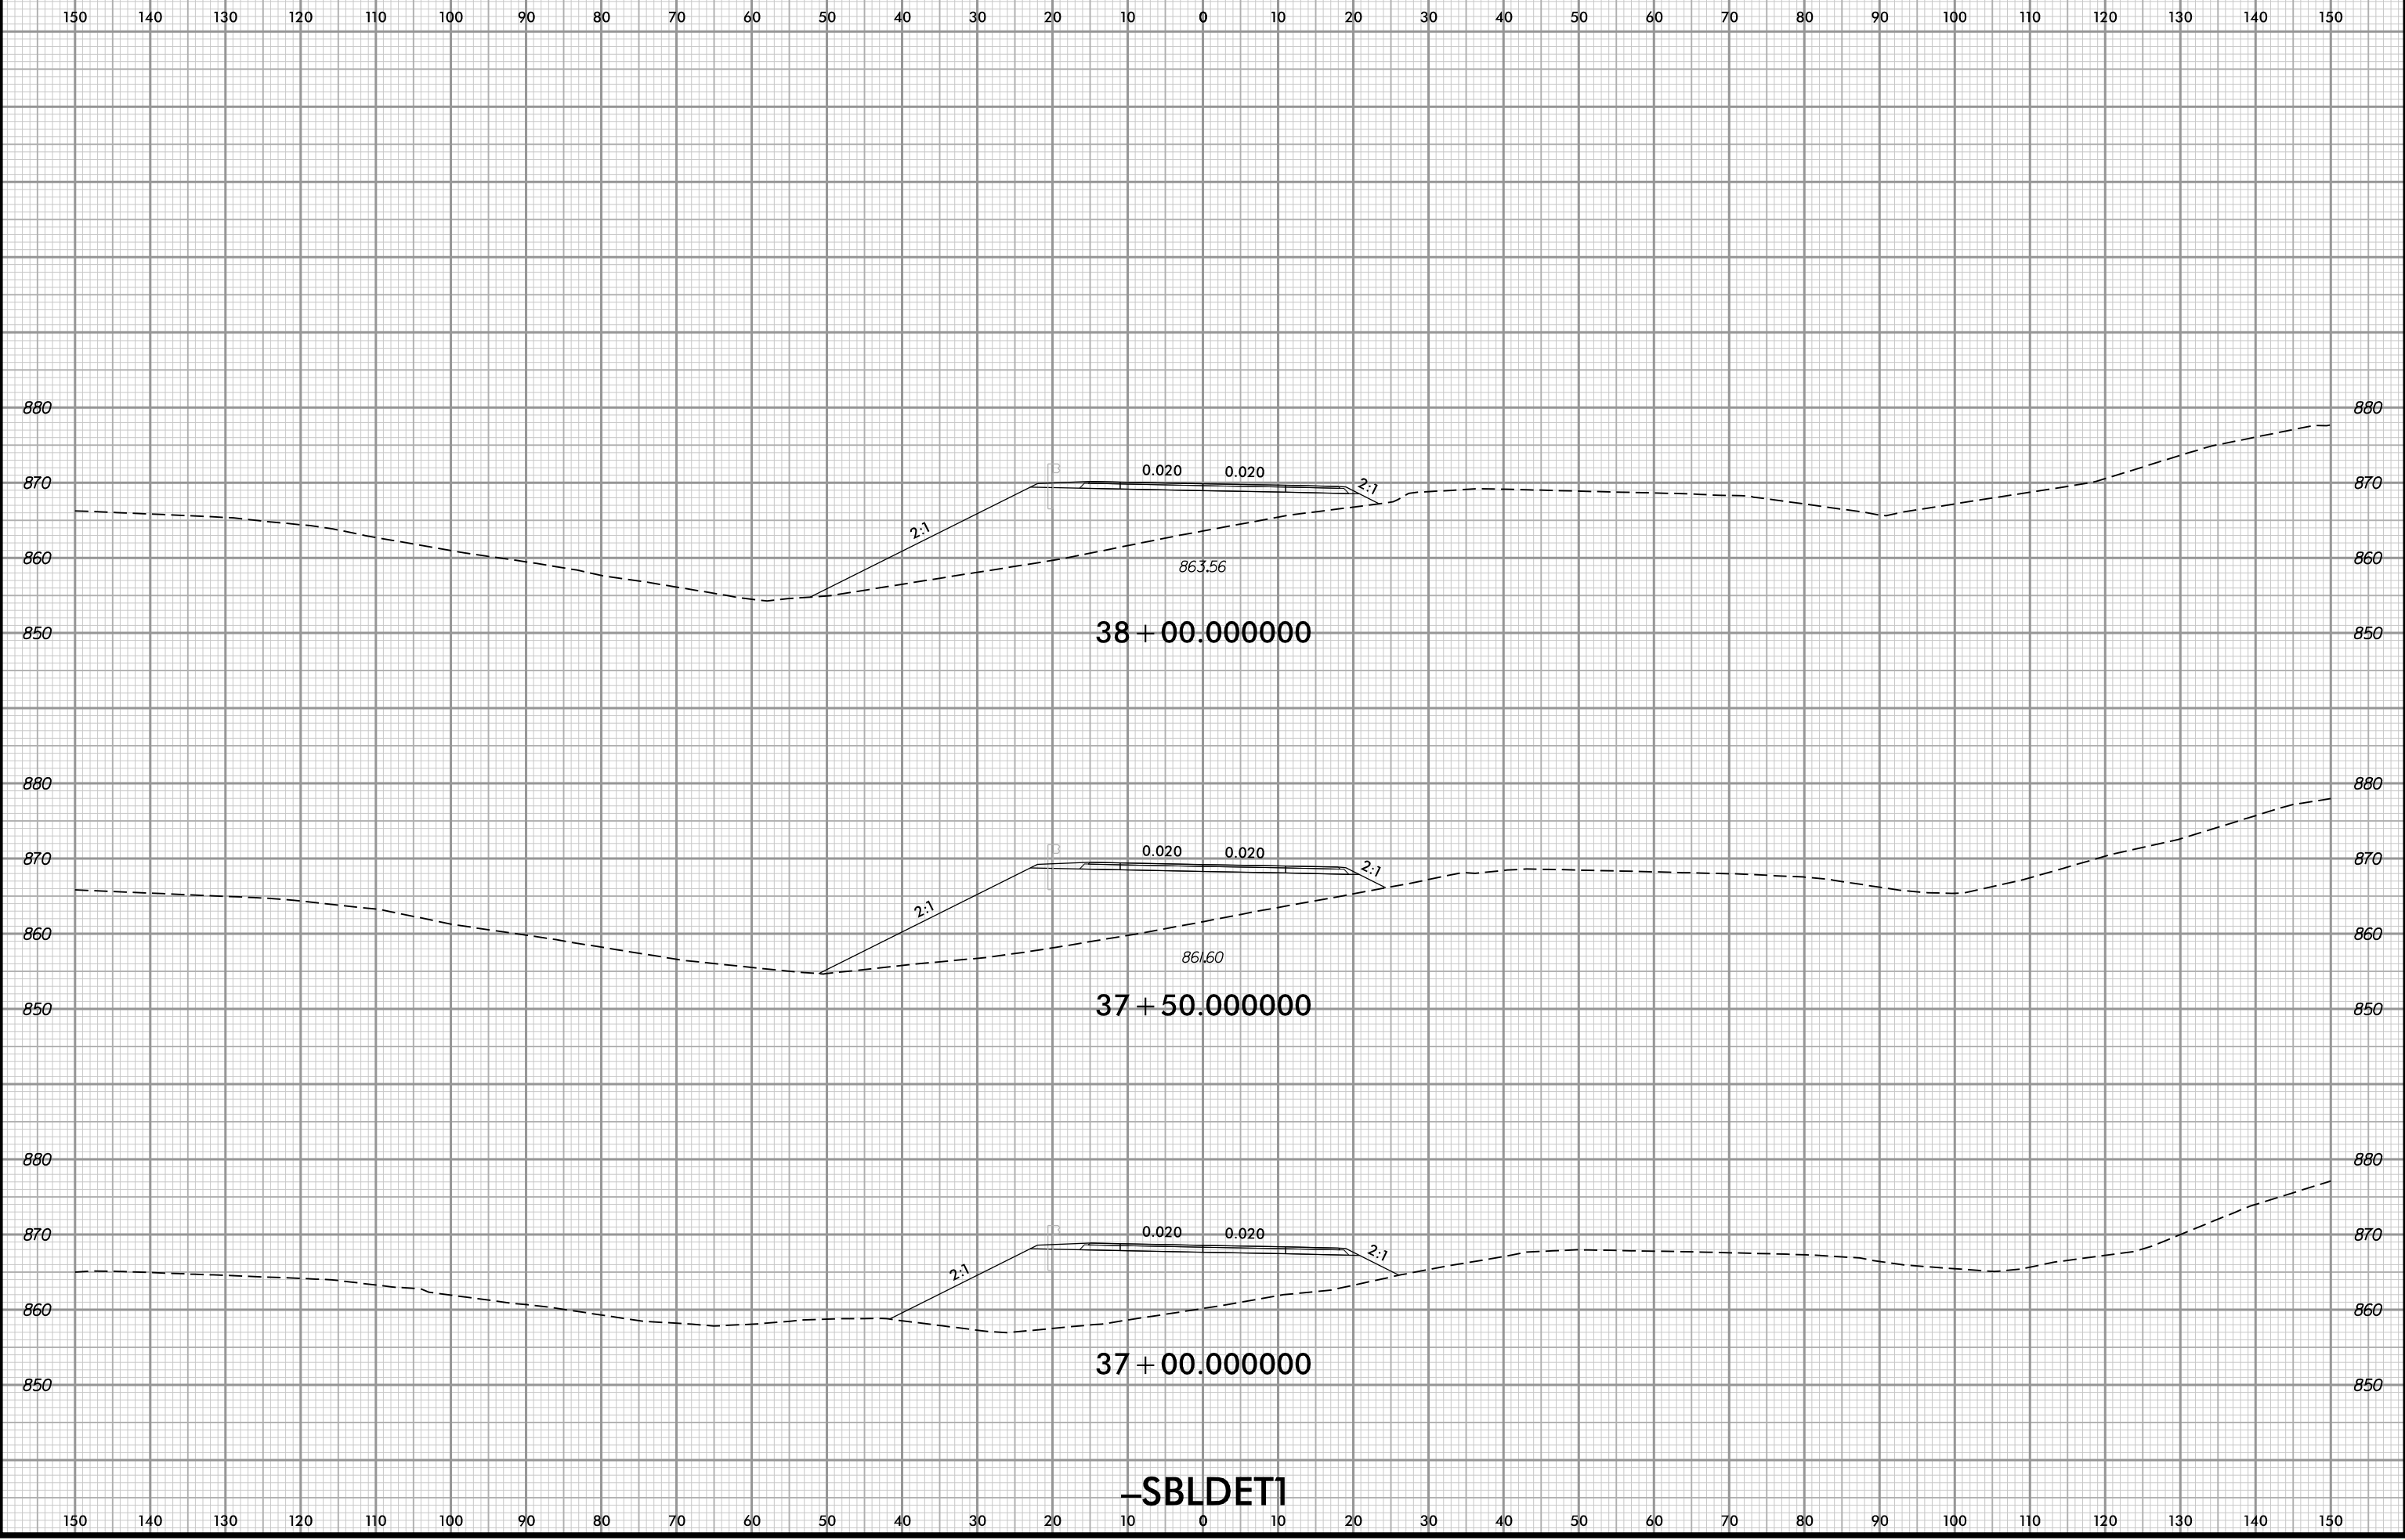


4/12/2022 9:36:40 AM
User: jdg@esri.com
User: jdg@esri.com

-SBLDETI




PROJ. REFERENCE NO.	SHEET NO.
U-2579AA	X-380

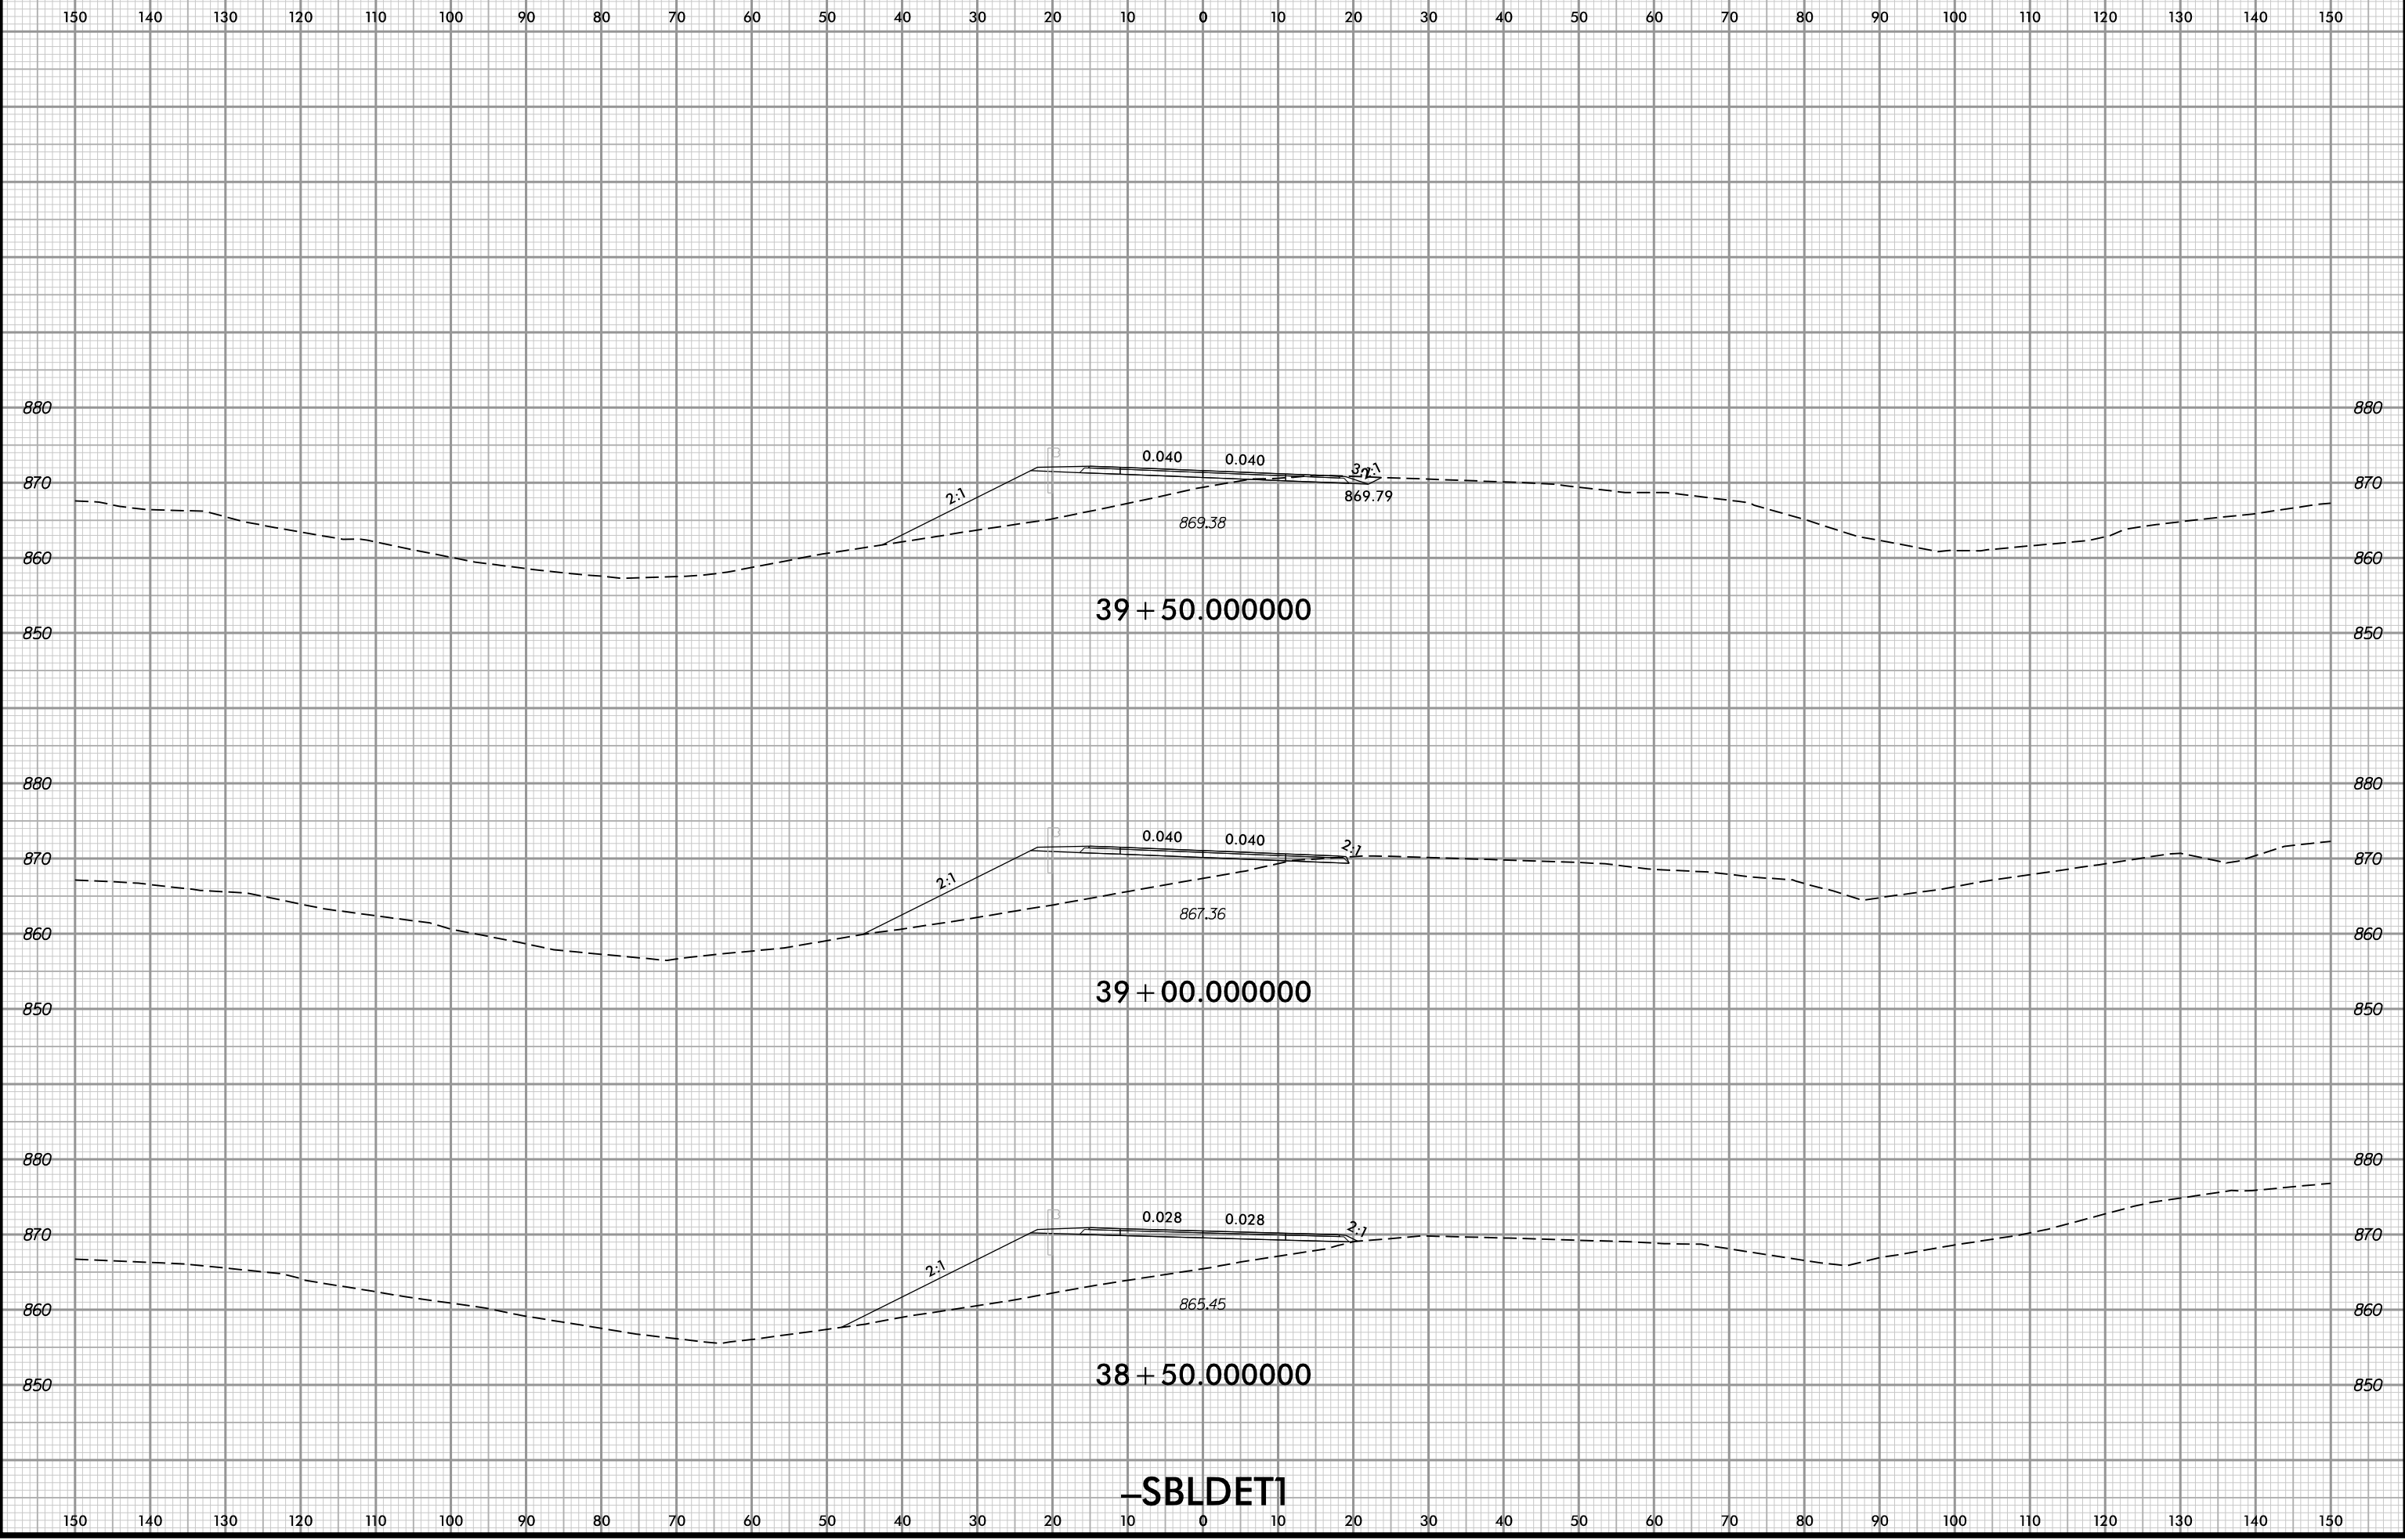


4/12/2022 9:36:40 AM
User: rlg@esri.com
User: rlg@esri.com

-SBLDETI

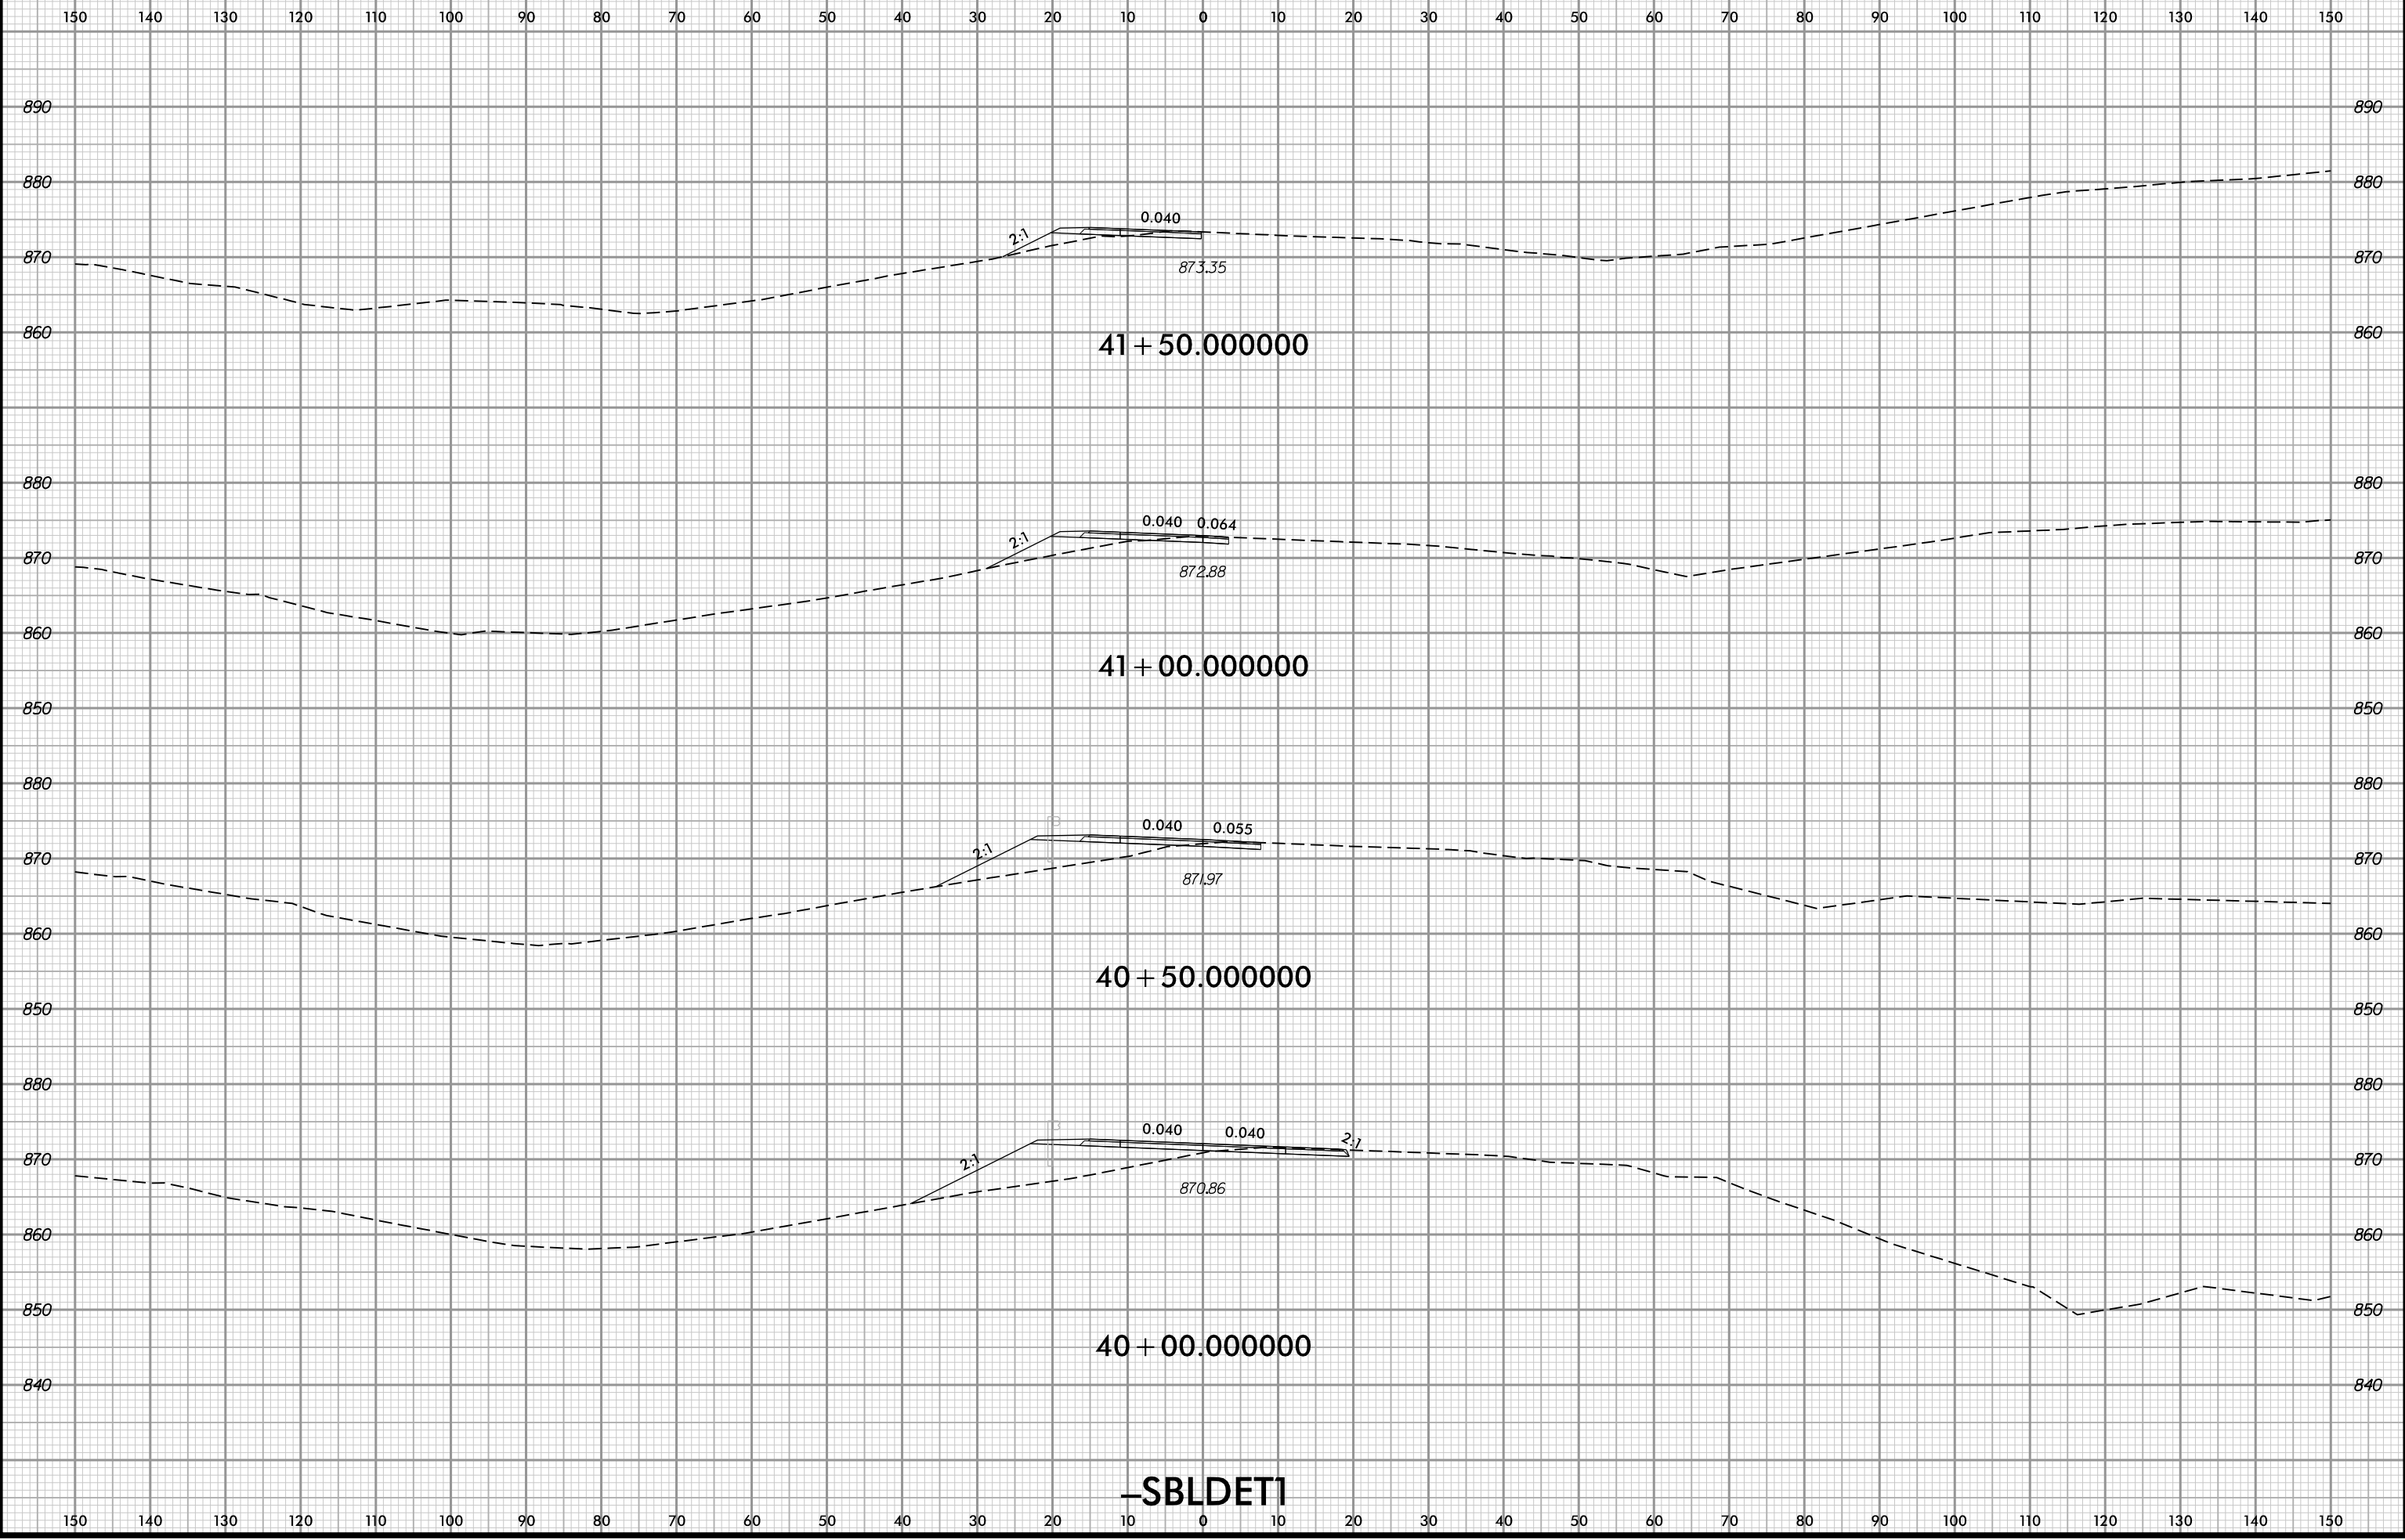


4/12/2022 9:36:40 AM
User: rldgbes

-SBLDET1

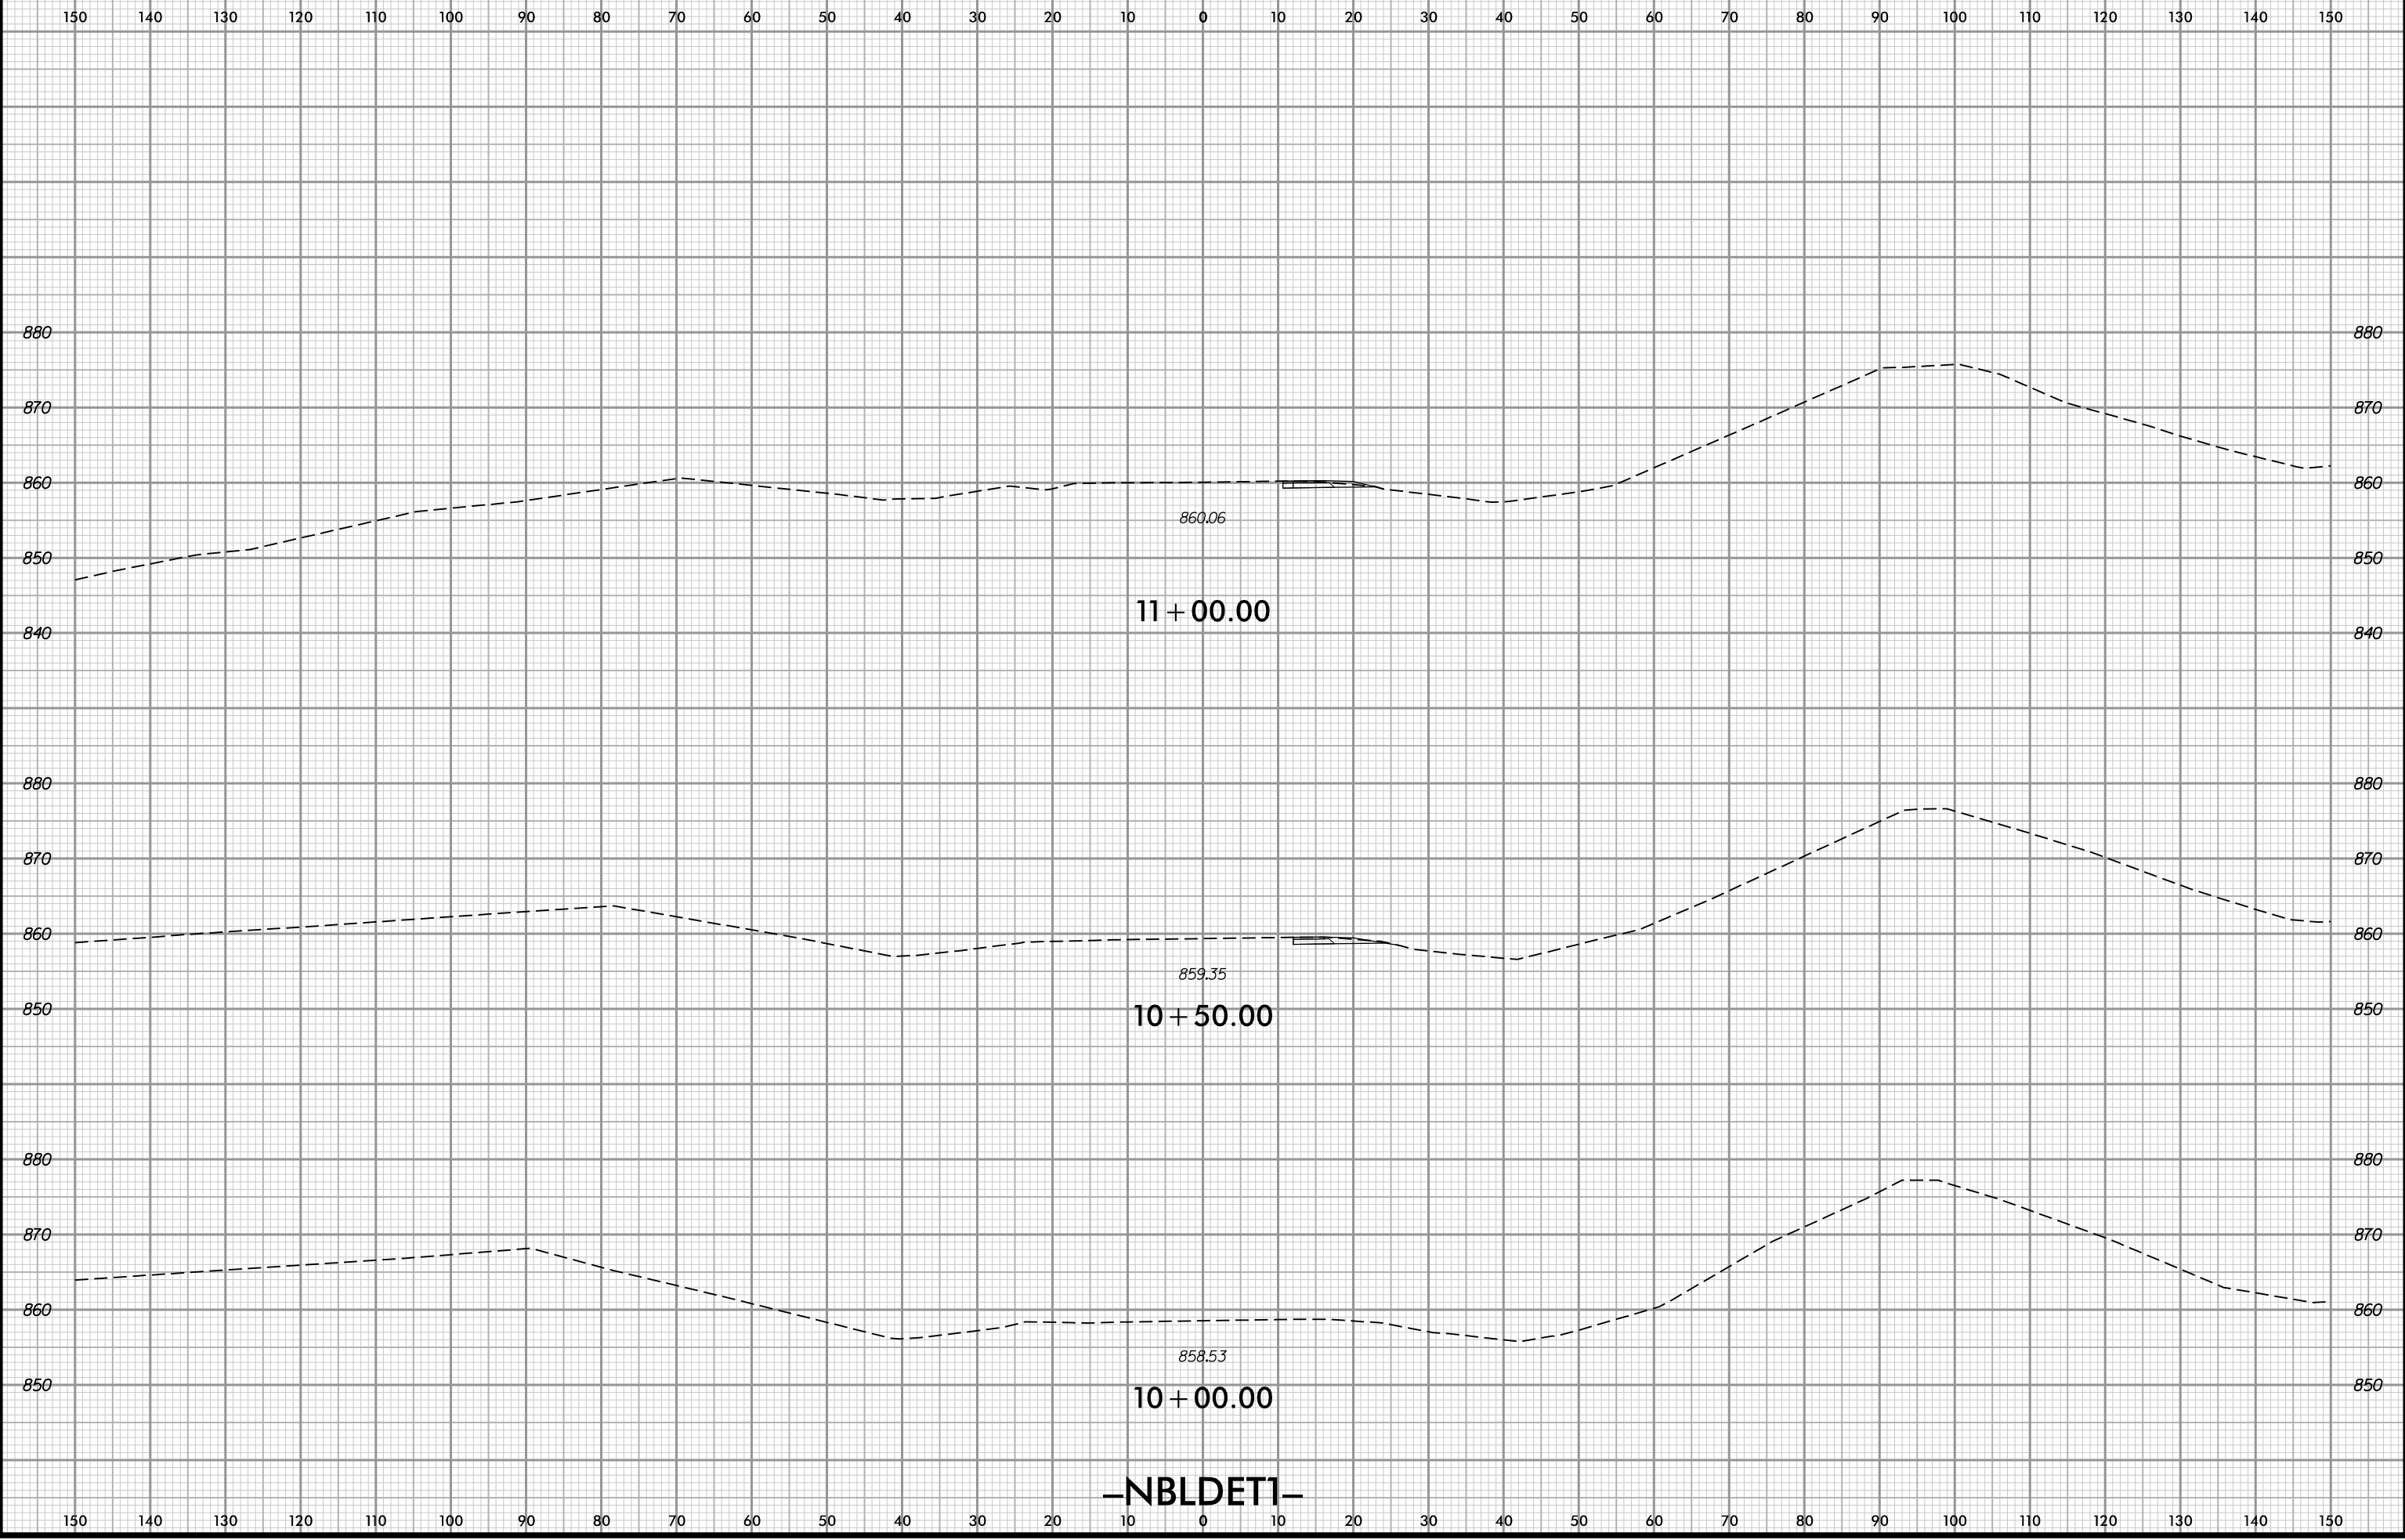

4/12/2022 9:54:14 AM
User: r1d6b3v5

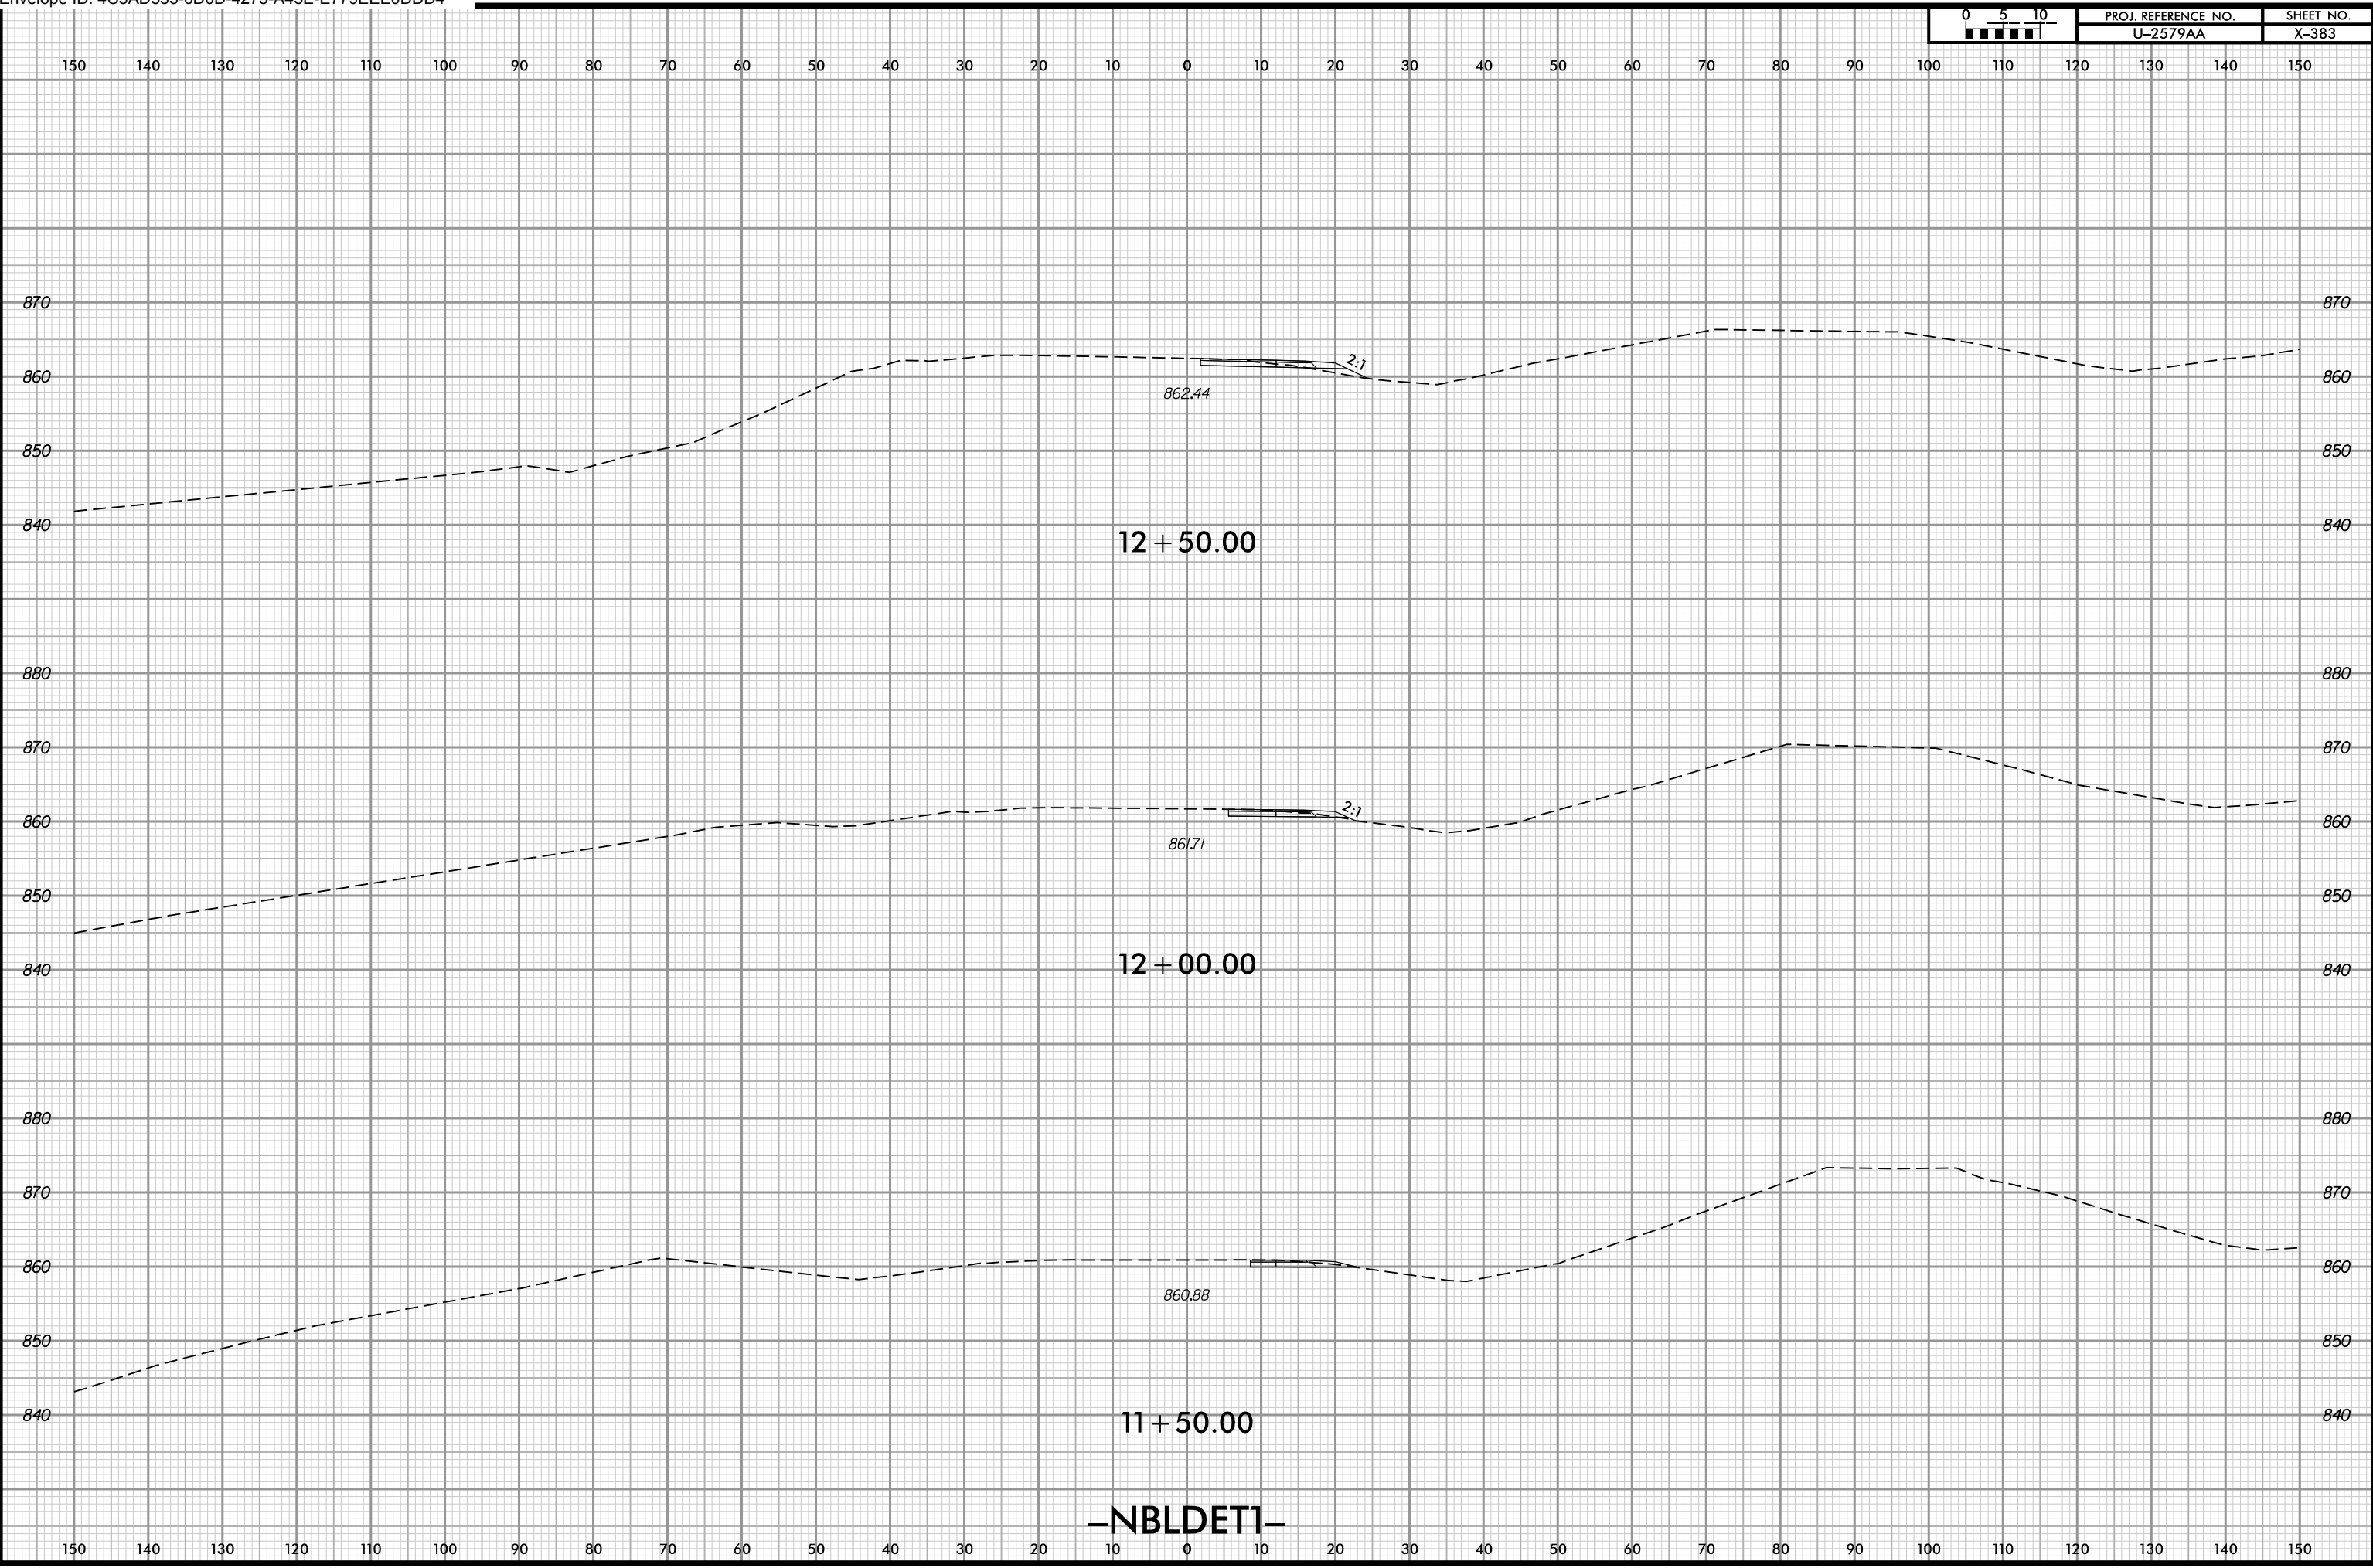


4/12/2022 9:54:14 AM
User: jlgbsv

-NBLDETI-



PROJ. REFERENCE NO.	SHEET NO.
U-2579AA	X-384

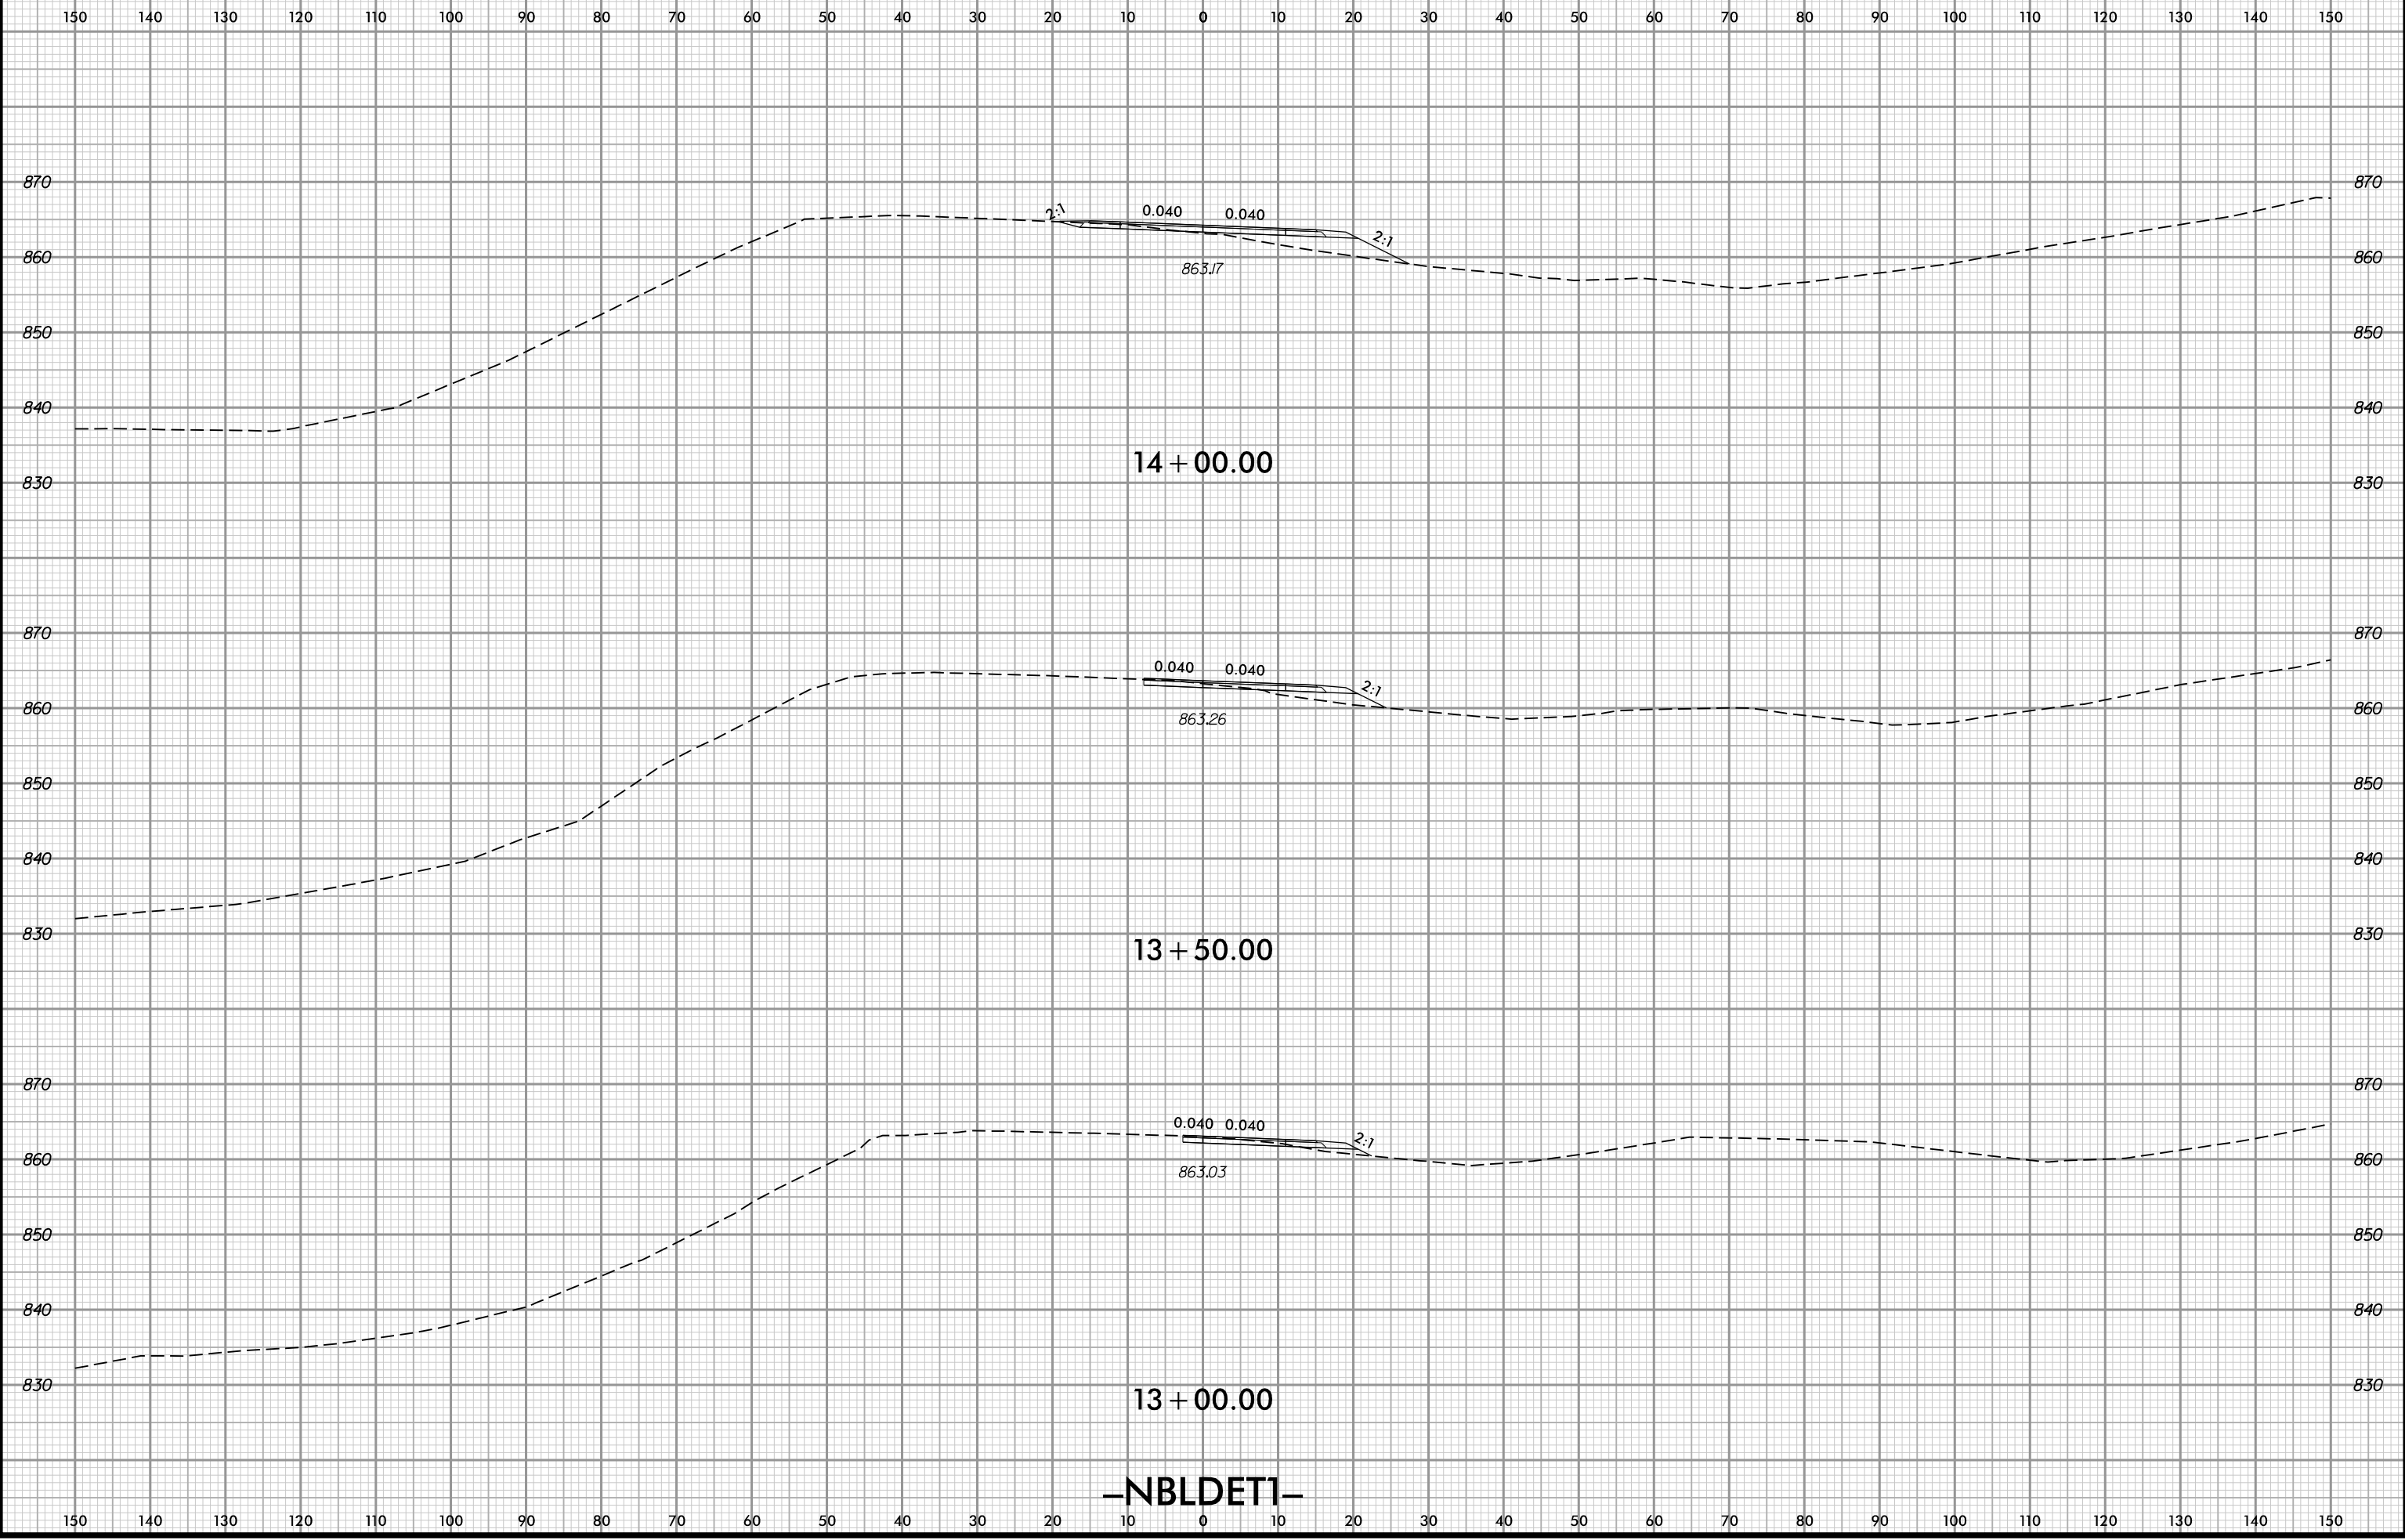


4/12/2022 9:54:14 AM
User: rlg@es.com

-NBLDETI-




PROJ. REFERENCE NO.	SHEET NO.
U-2579AA	X-385

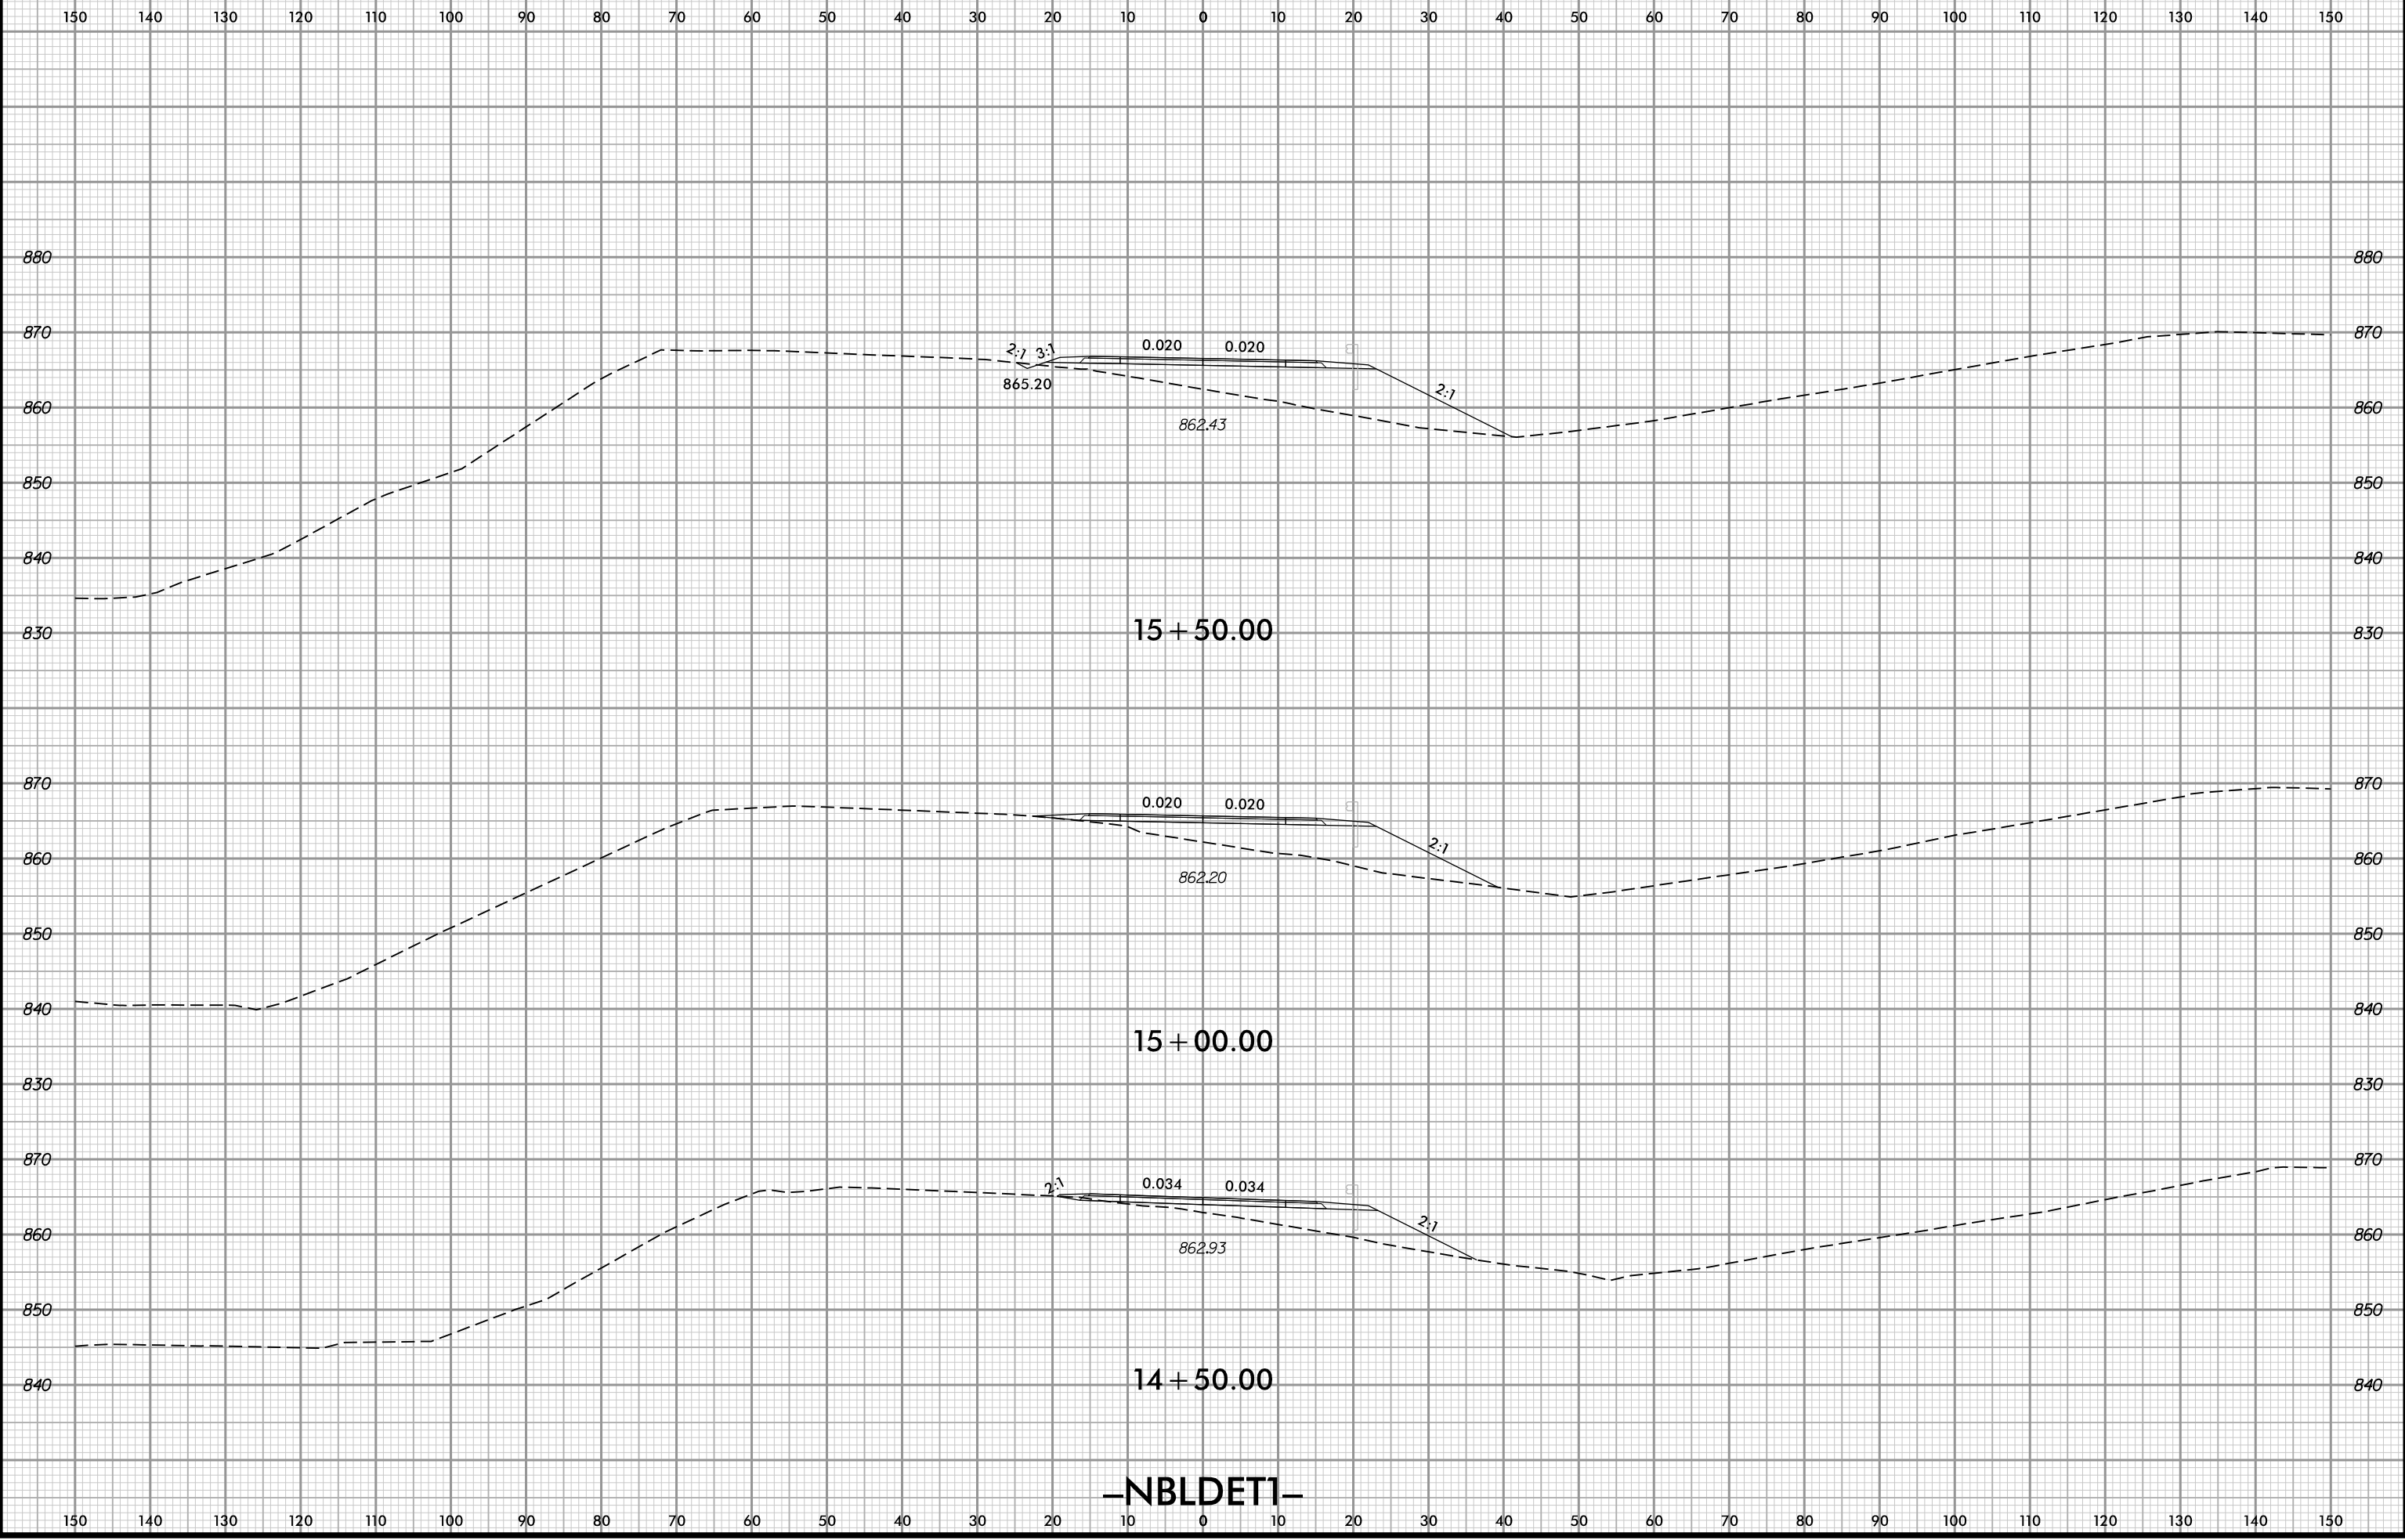


-NBLDETI-

4/12/2022 9:54:14 AM
\\user106865es

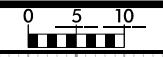


PROJ. REFERENCE NO.	SHEET NO.
U-2579AA	X-386

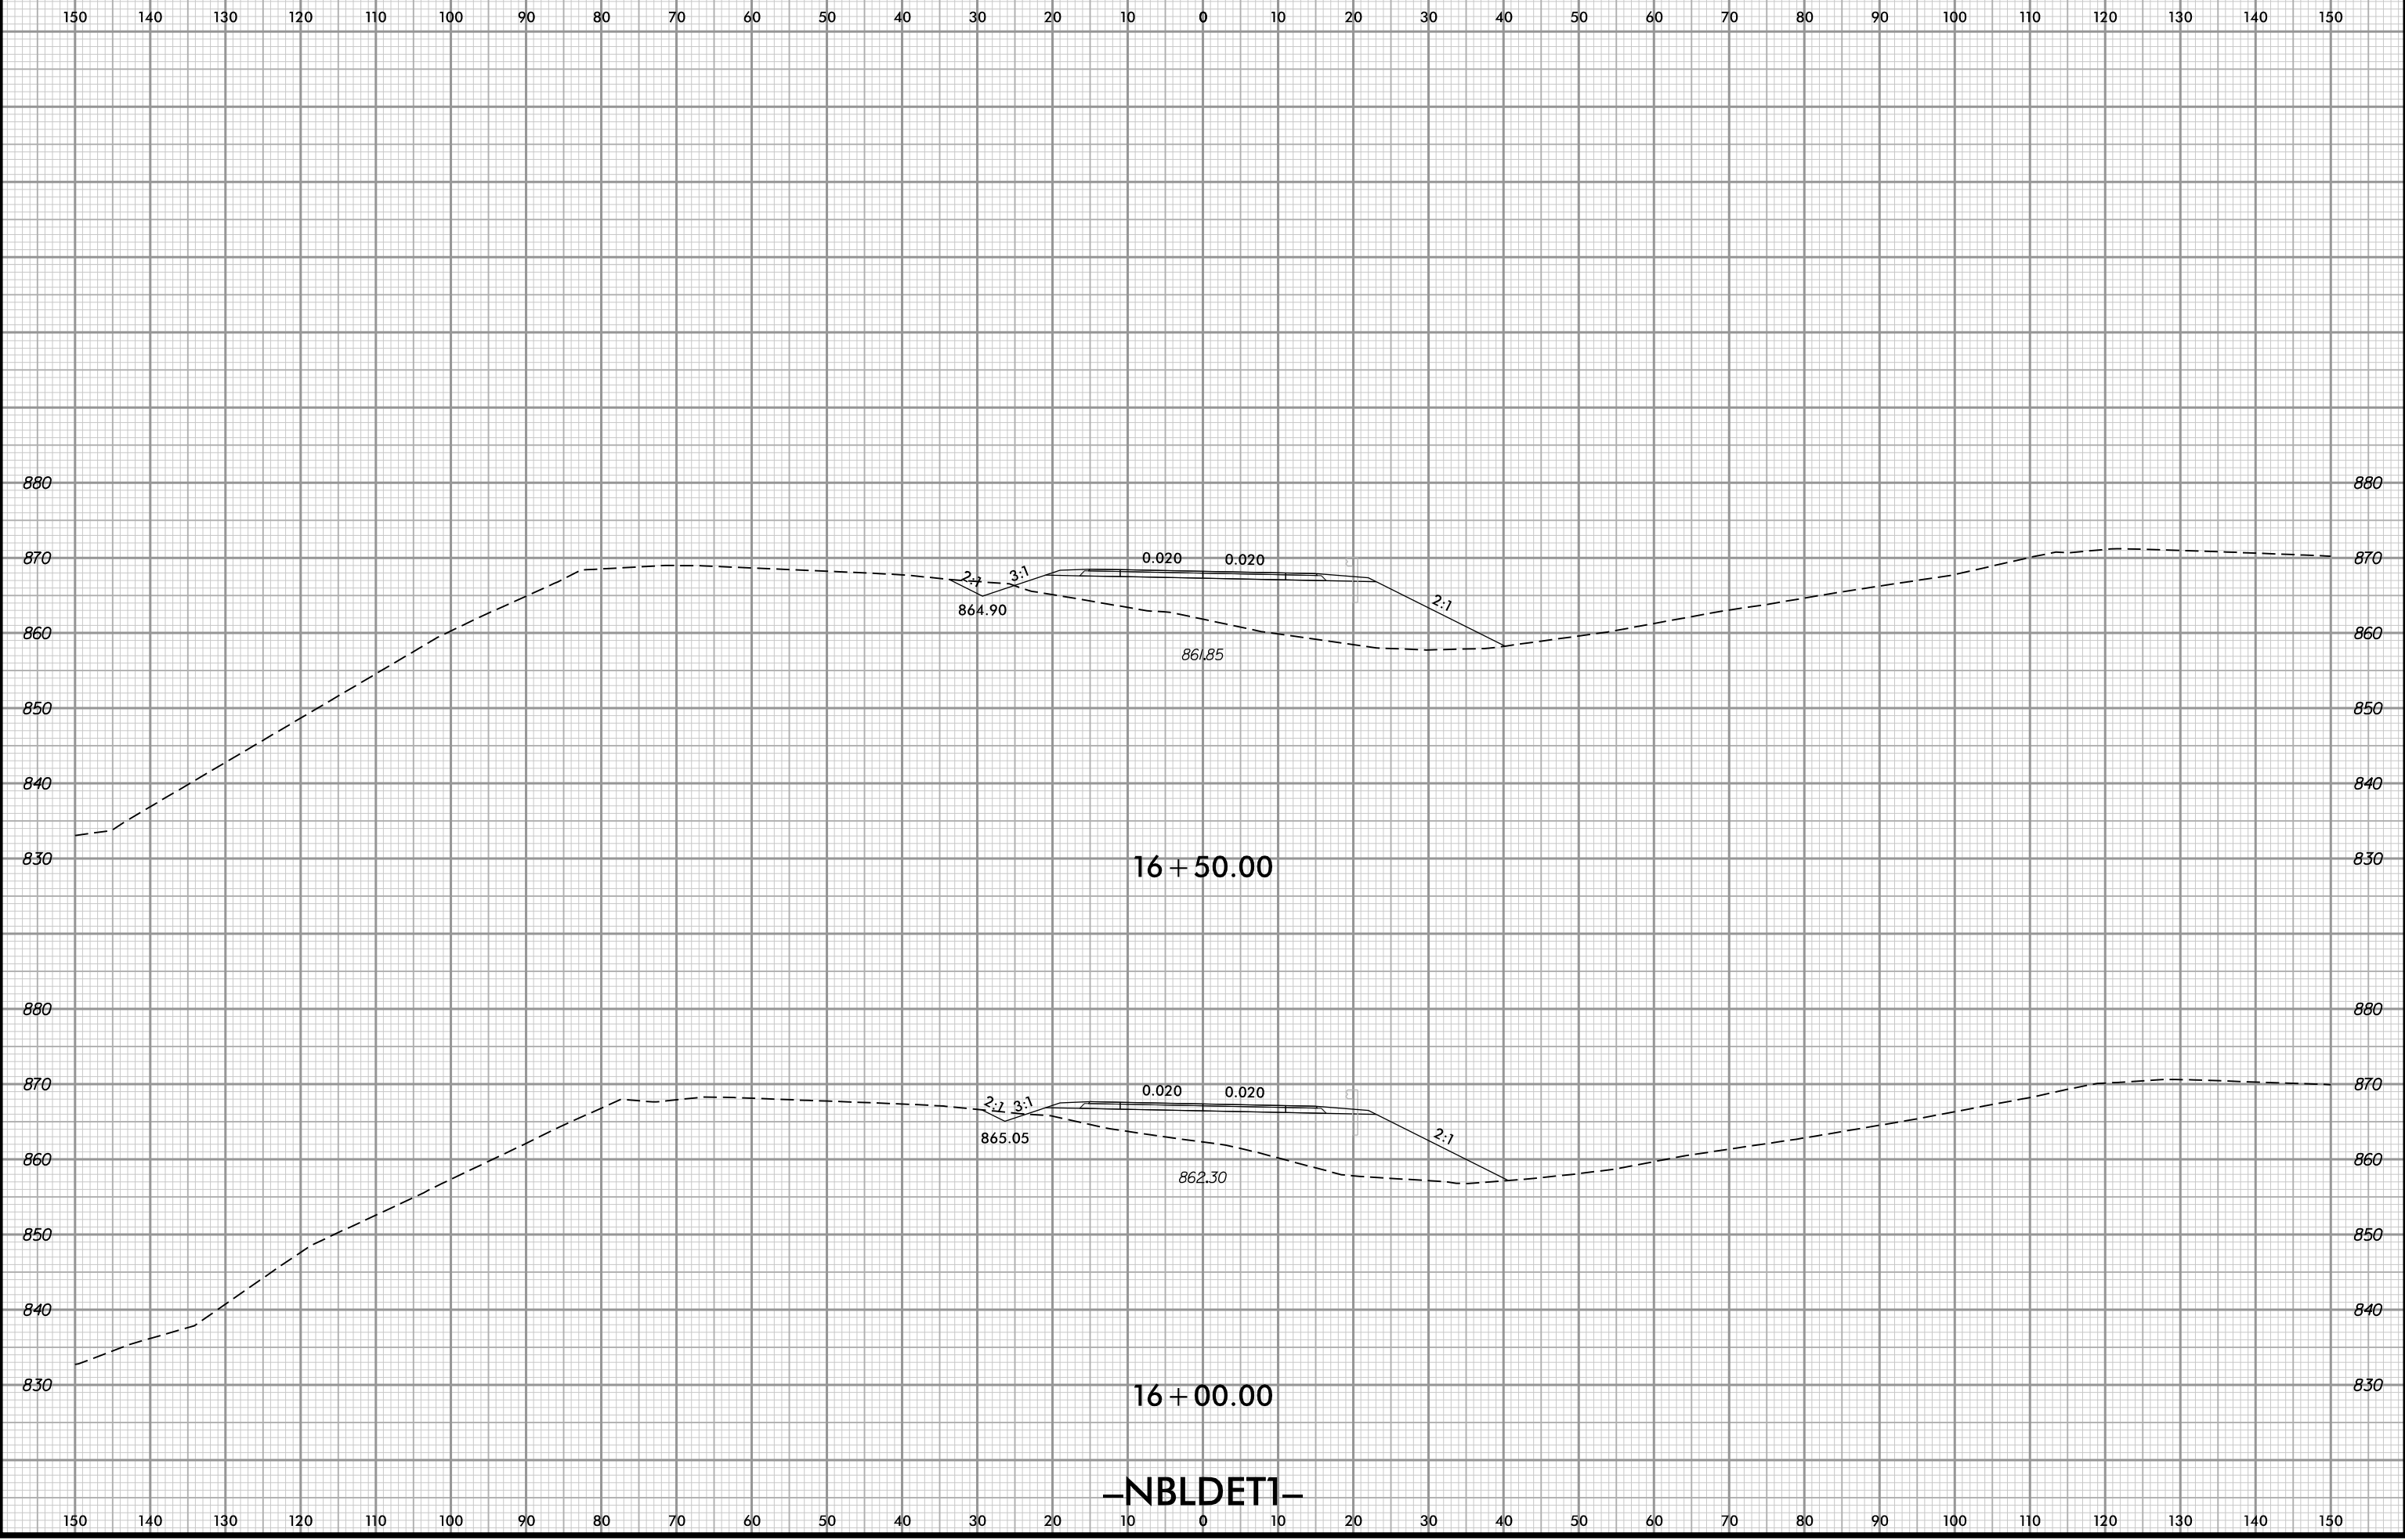

4/12/2022 9:54:14 AM
User: jldgbes

NBLDETI

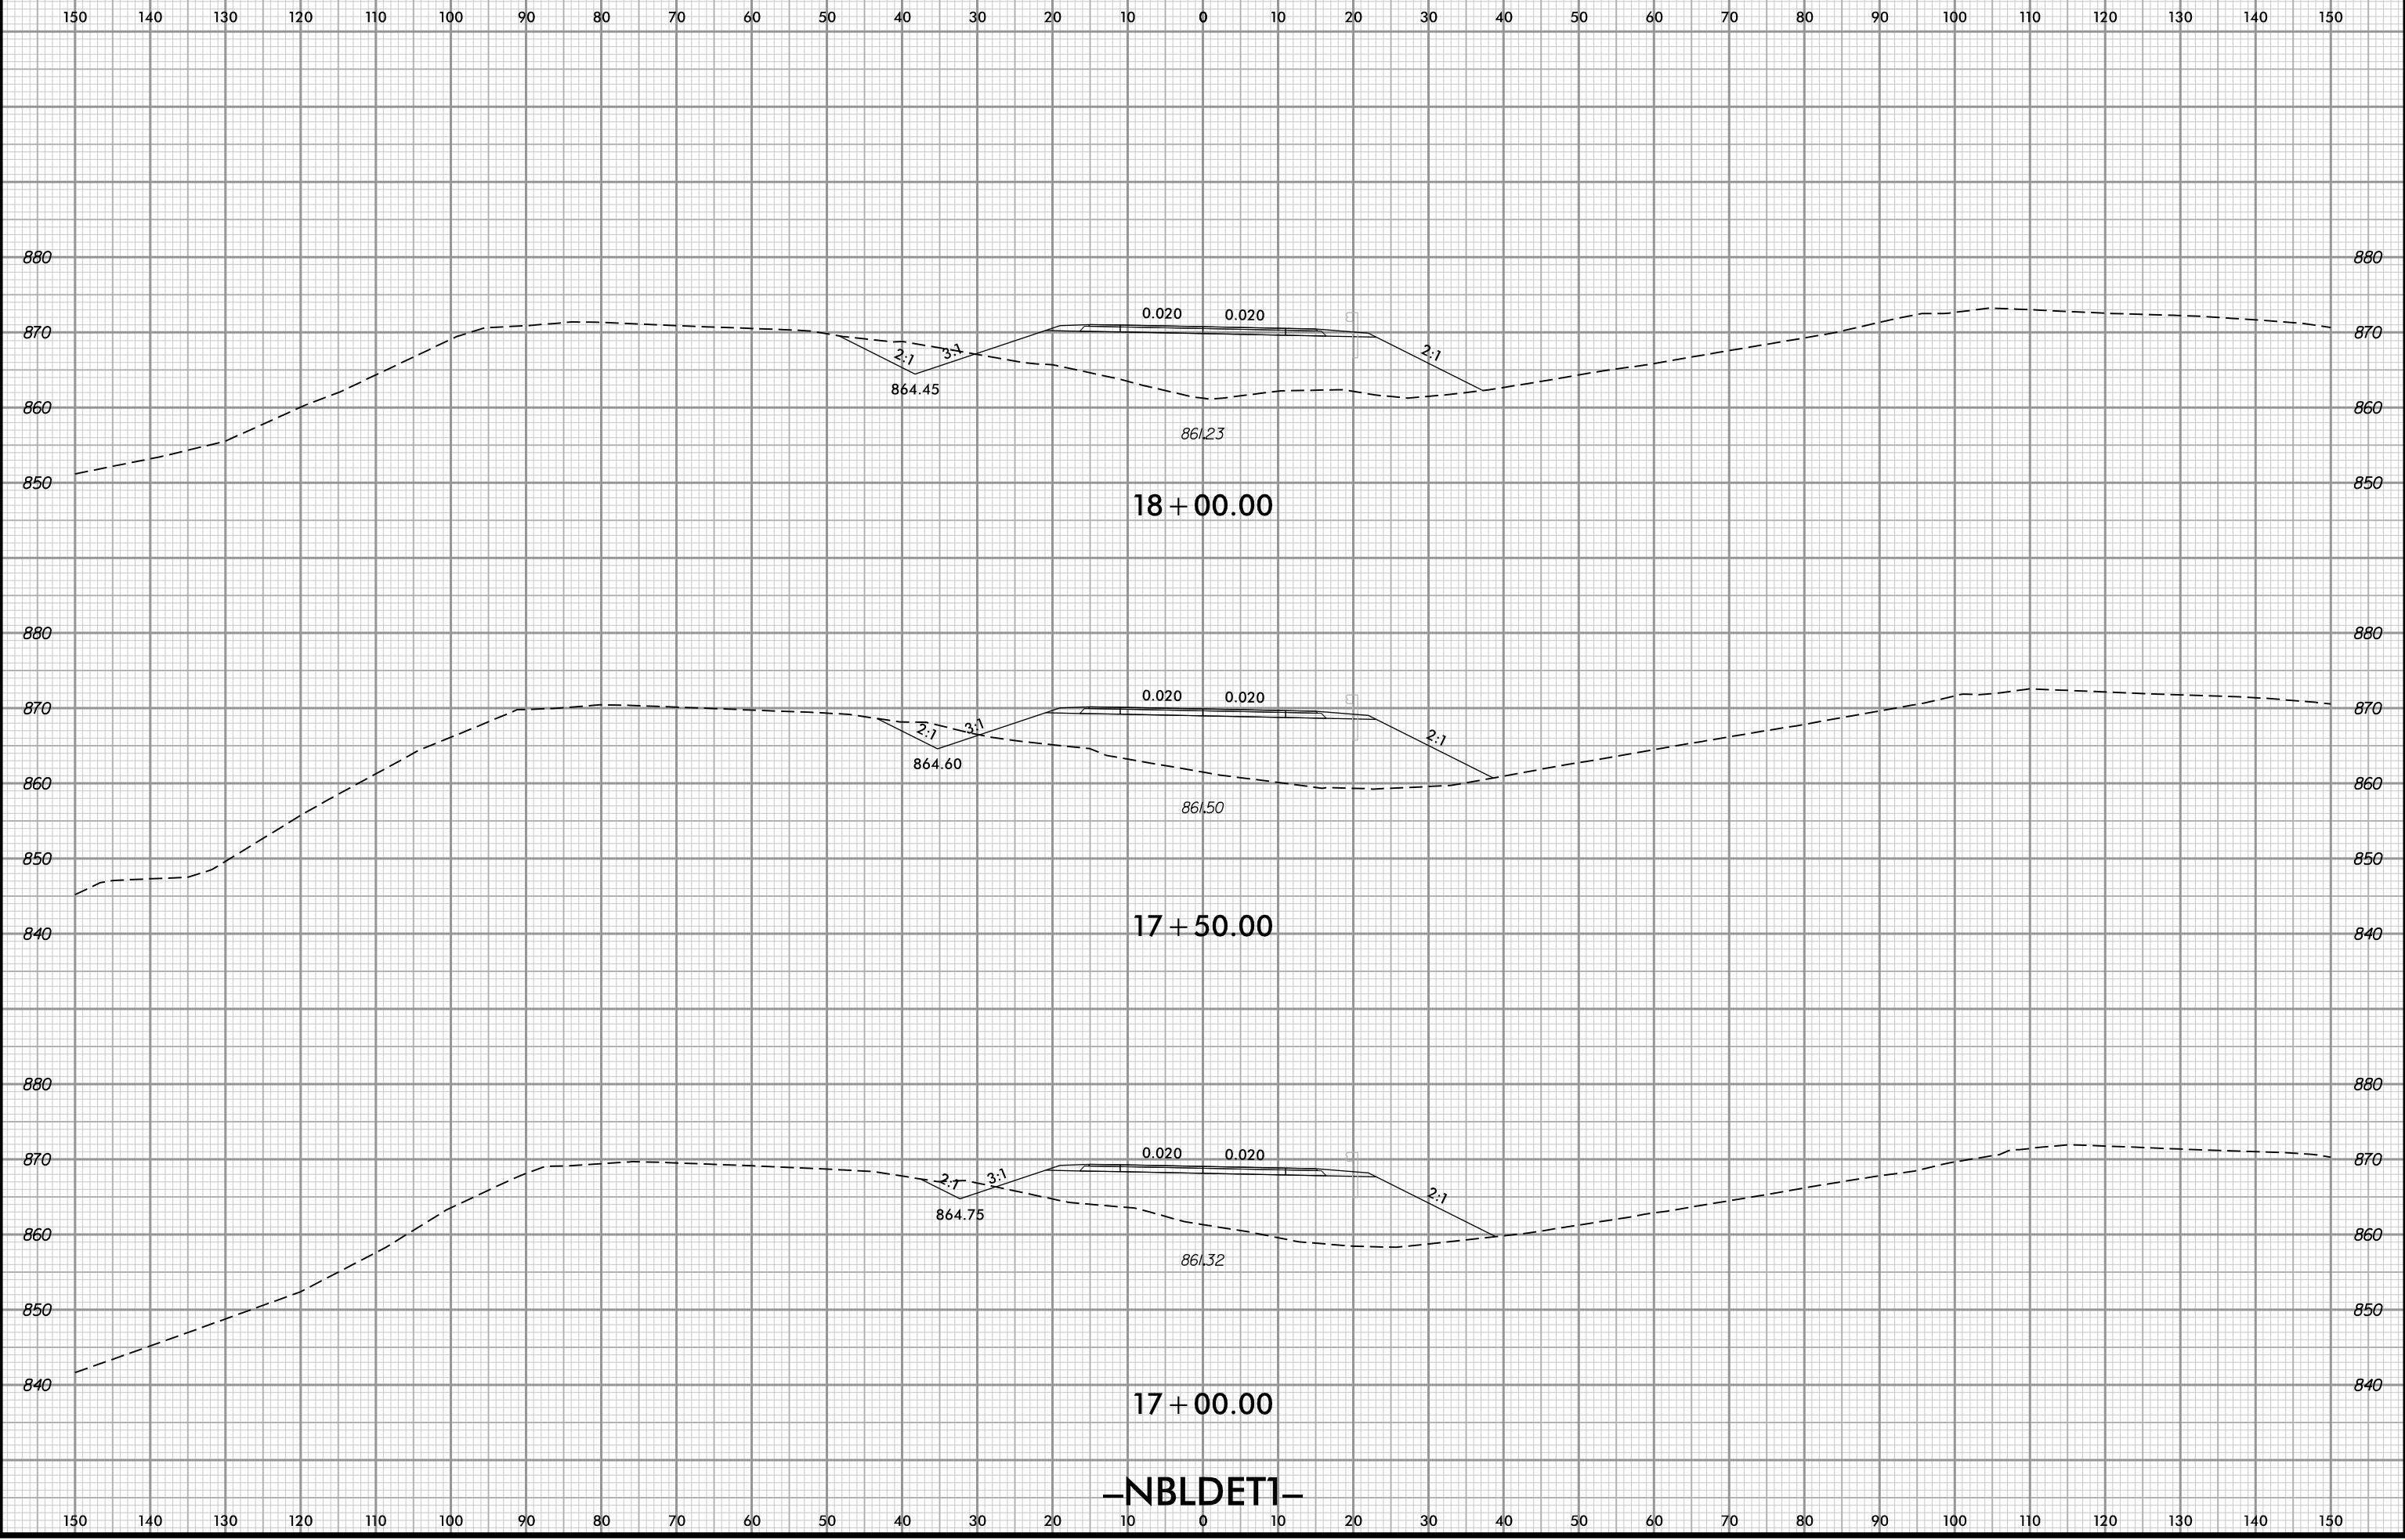


4/12/2022 9:54:14 AM
User: jdg
User: jdg

-NBLDETI-




PROJ. REFERENCE NO.	SHEET NO.
U-2579AA	X-389

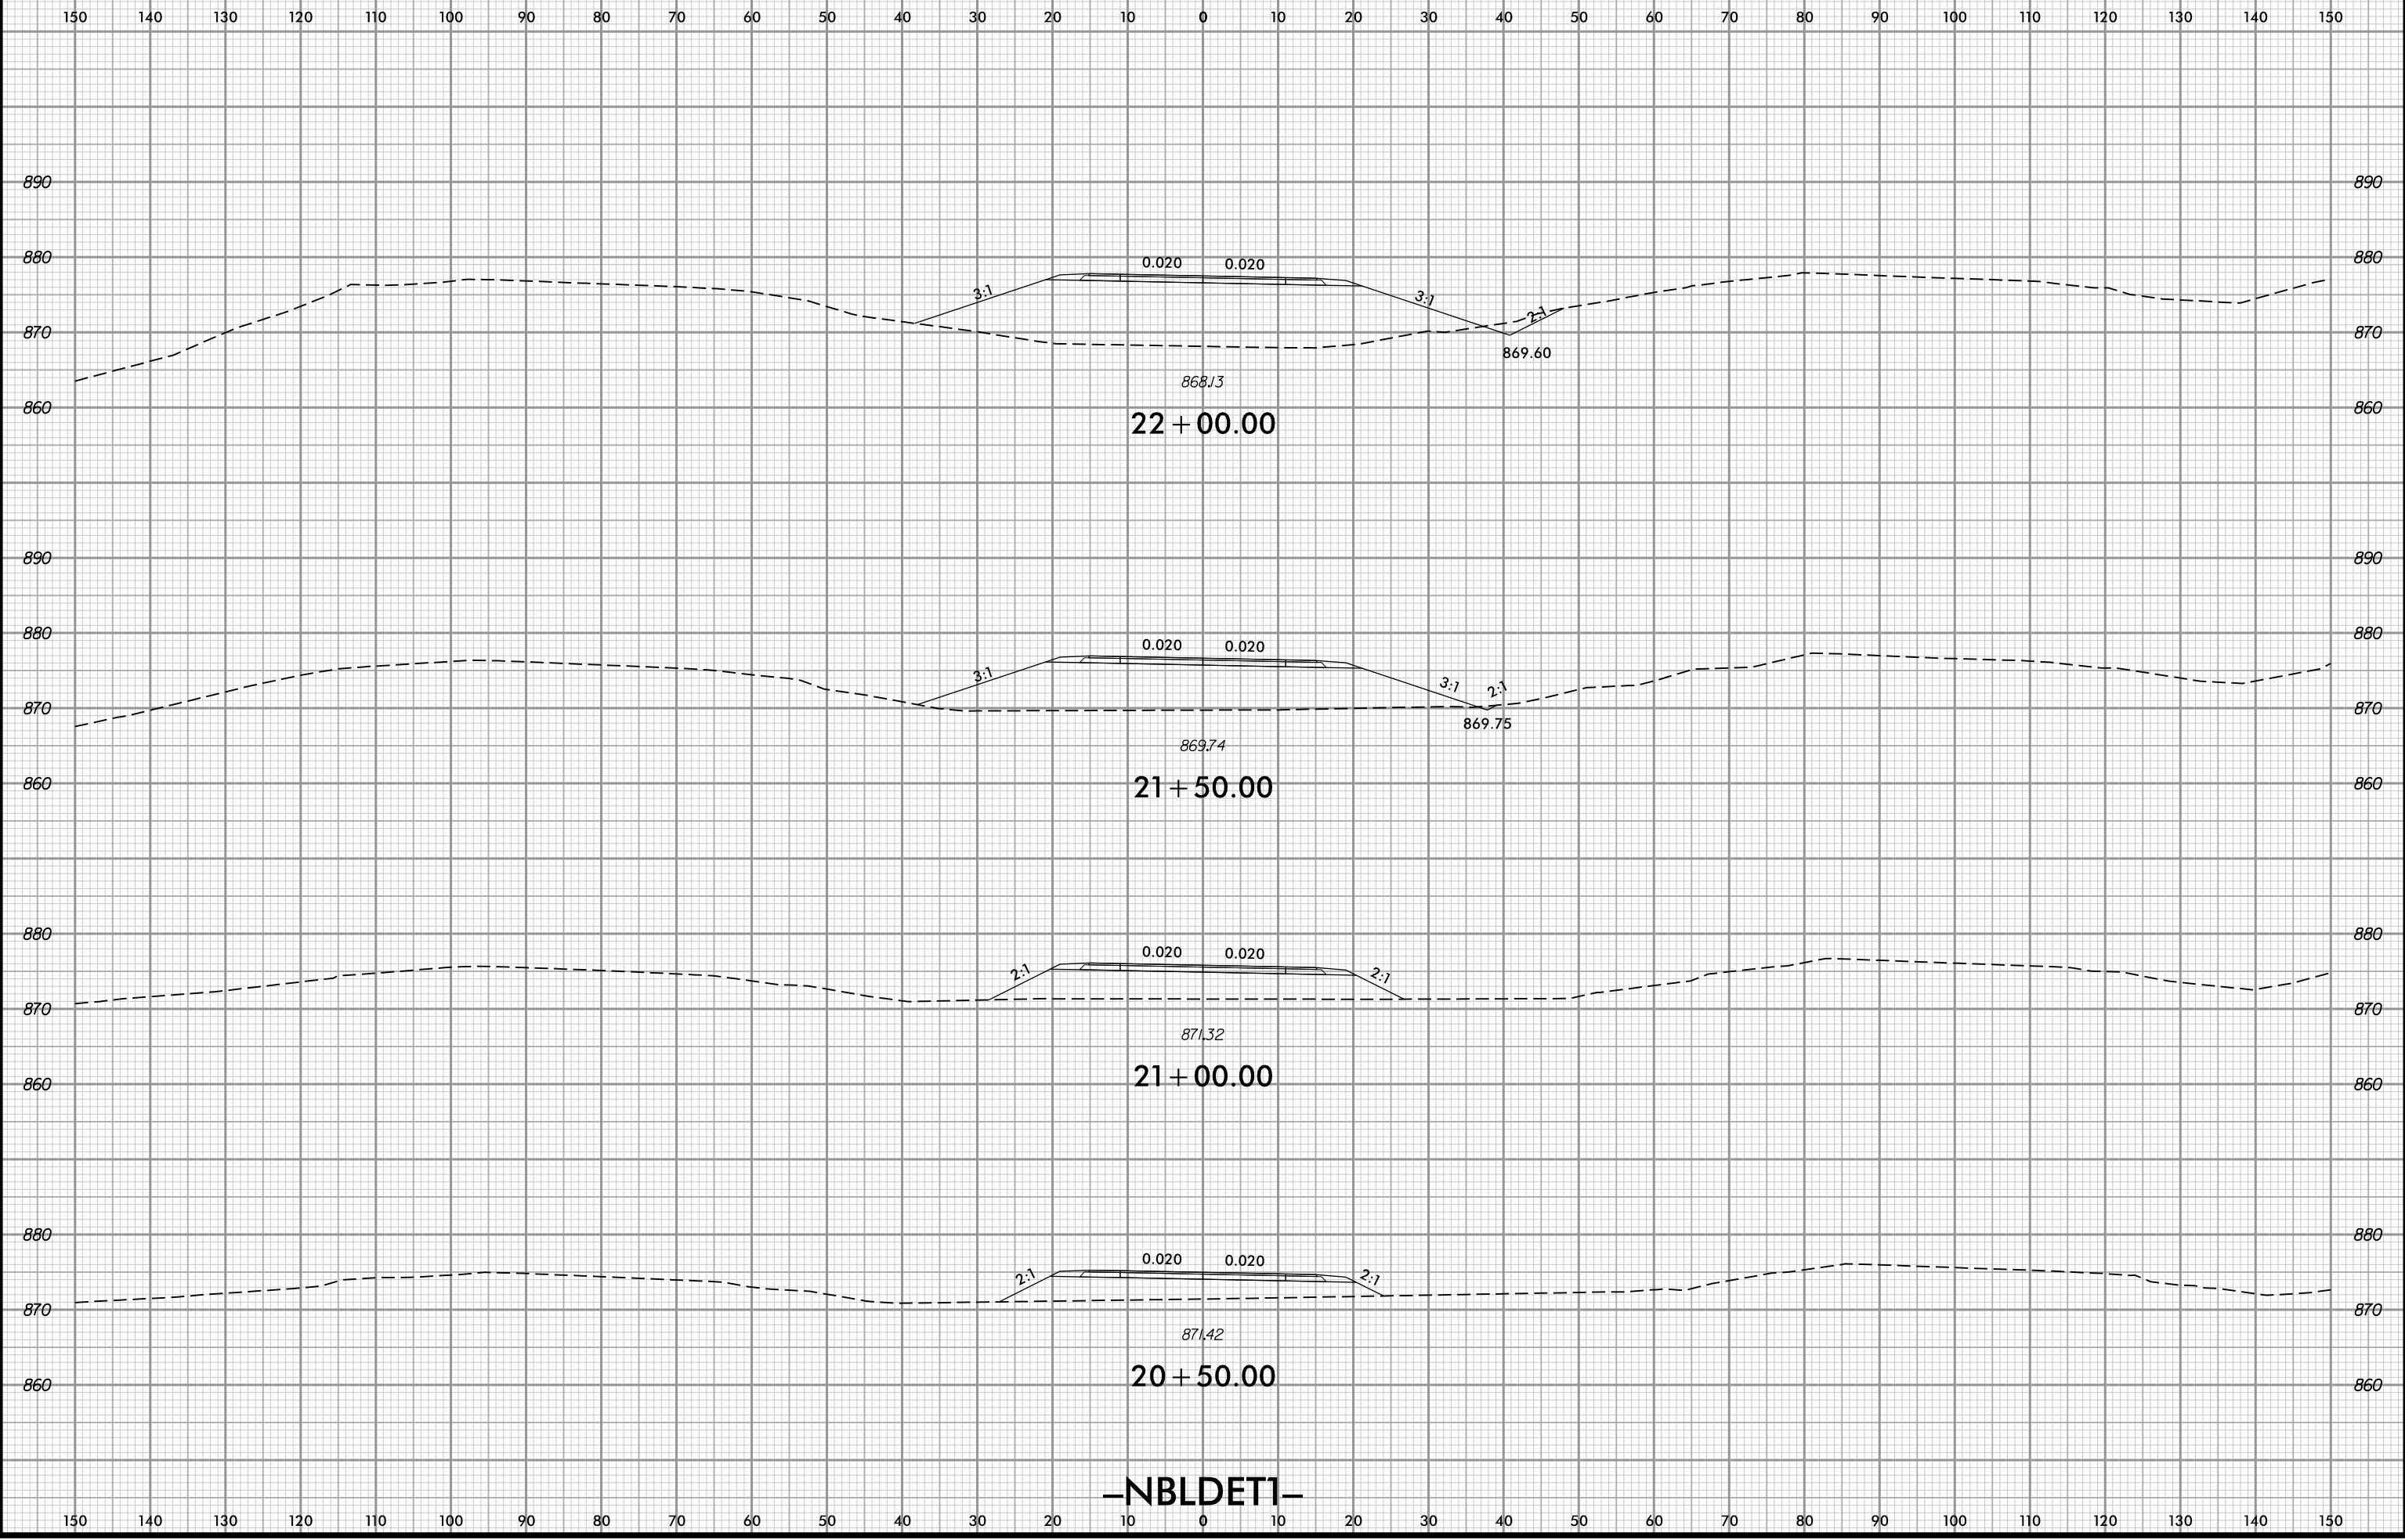

-NBLDETI-

4/12/2022 9:54:14 AM
User: rlg6v8es

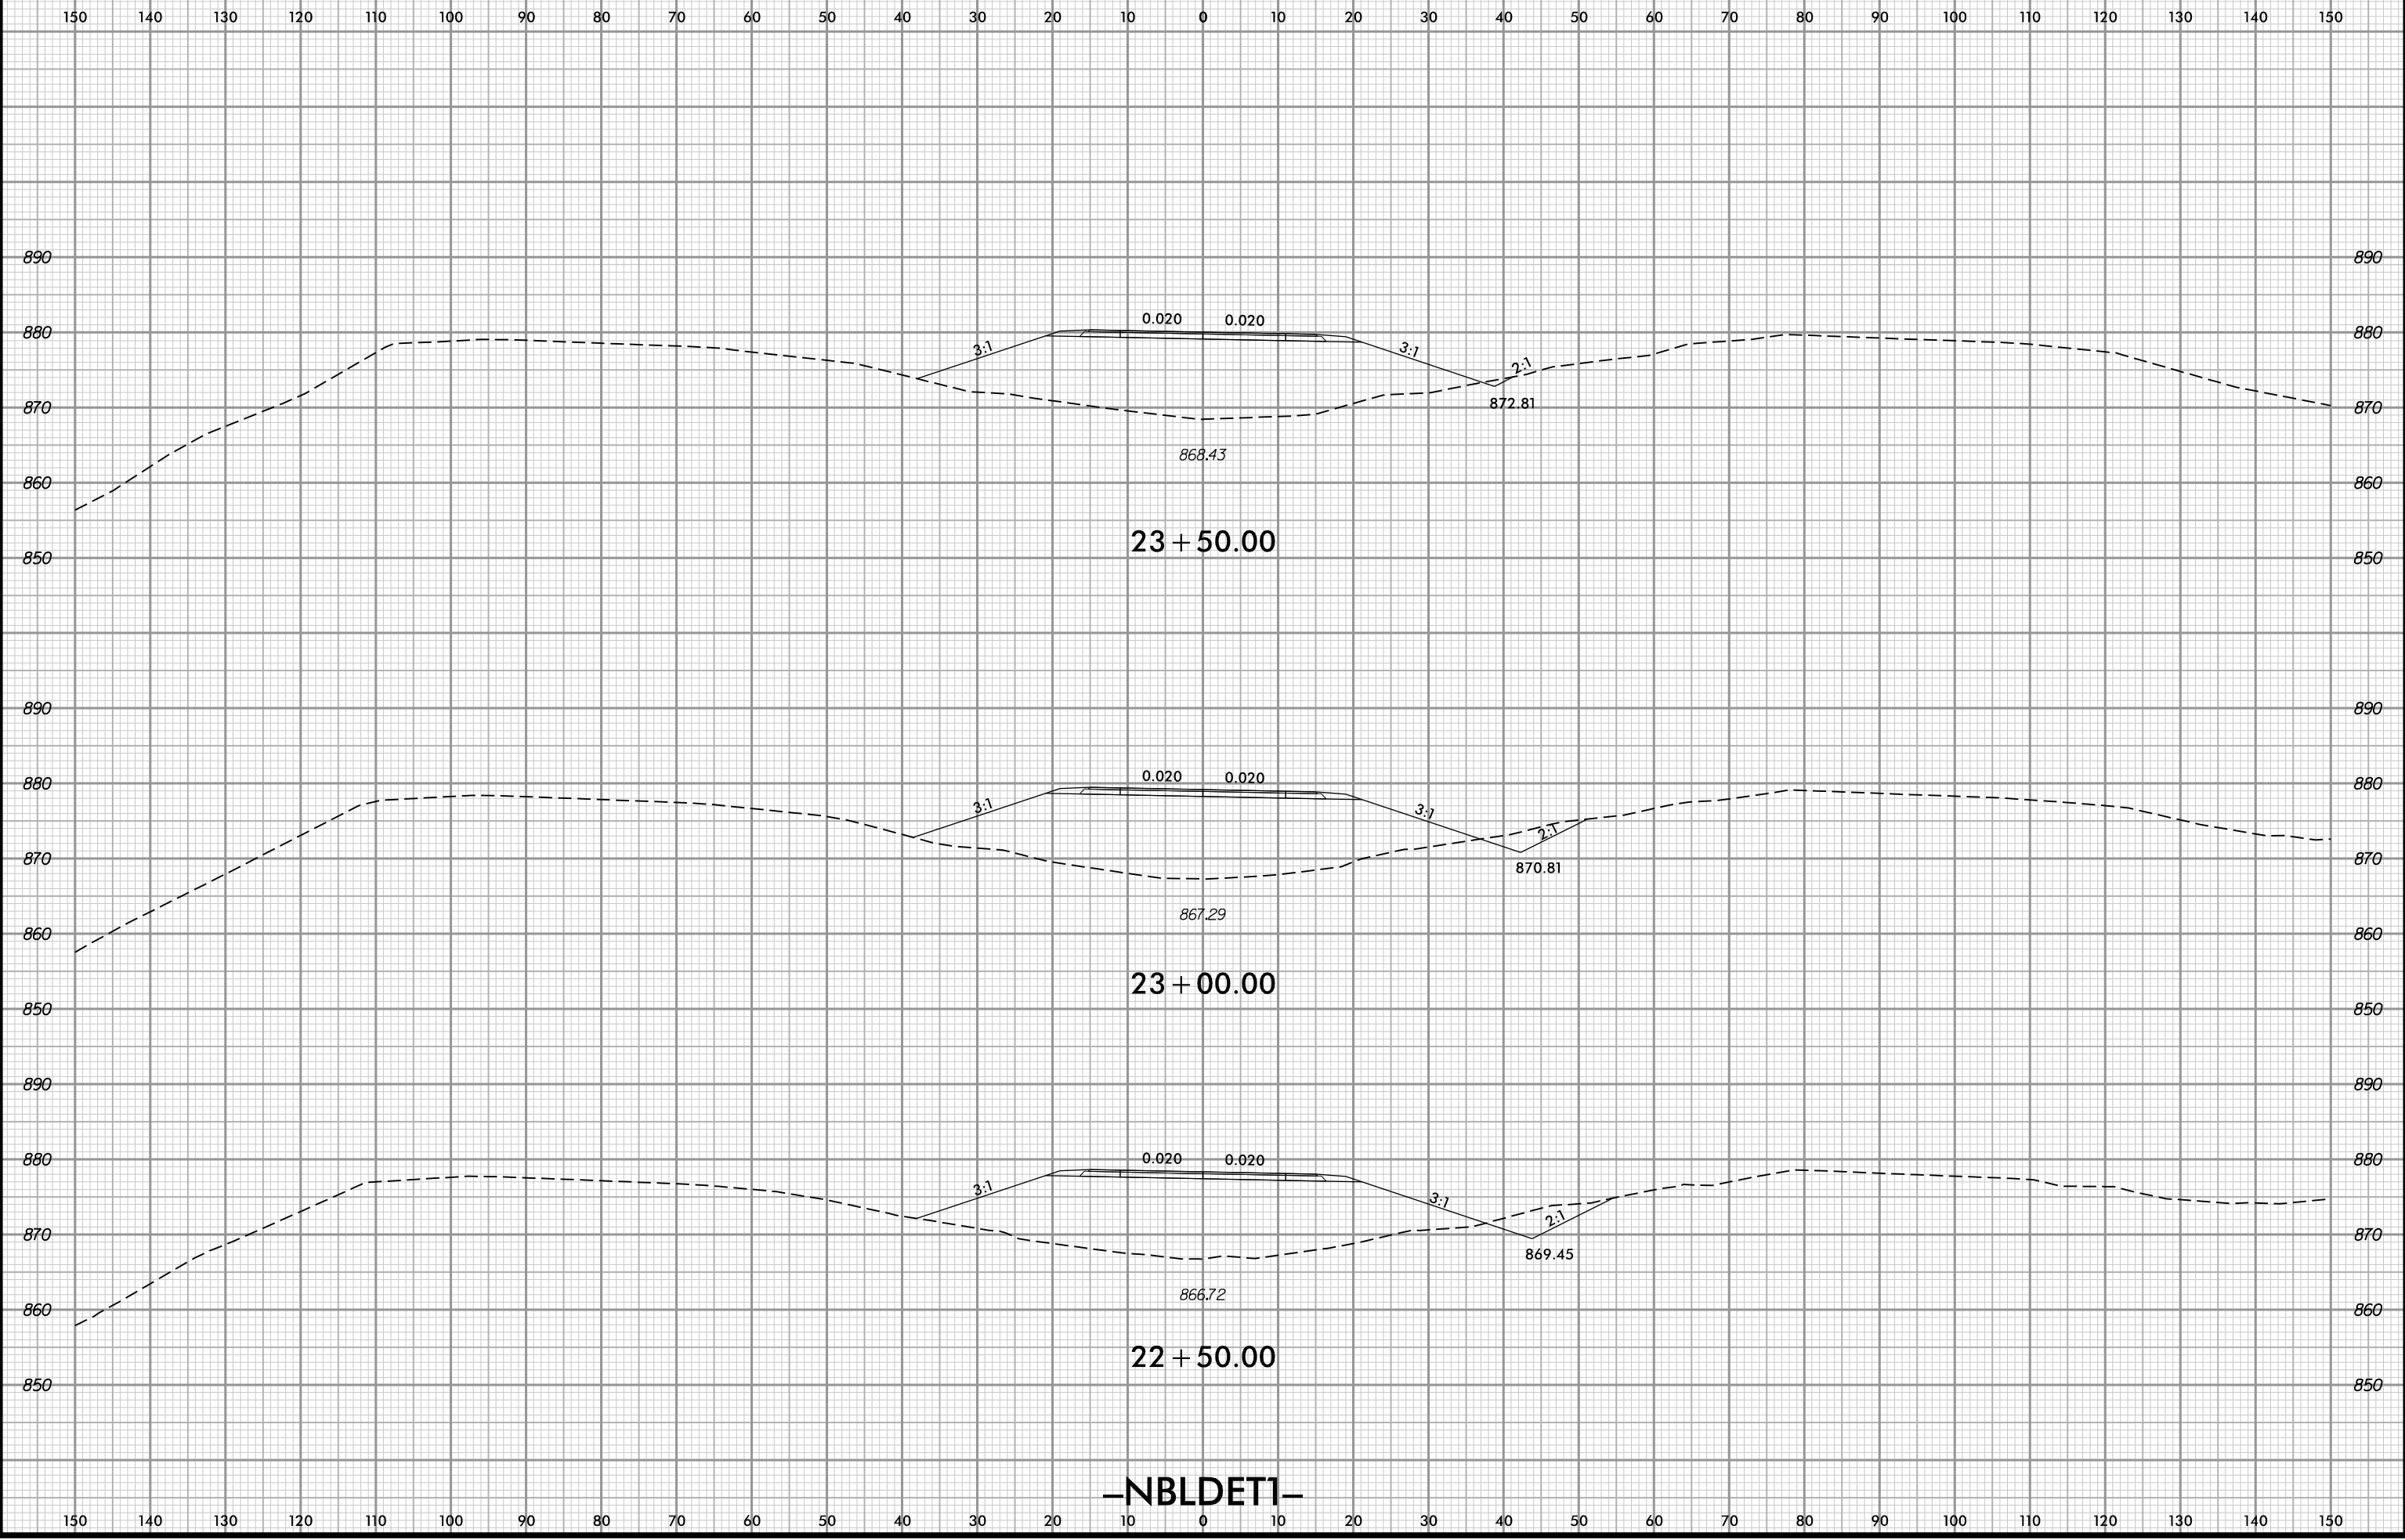


-NBLDETI-

4/12/2022 9:54:14 AM
User: rlg@es



PROJ. REFERENCE NO.
U-2579AA

SHEET NO.
X -391

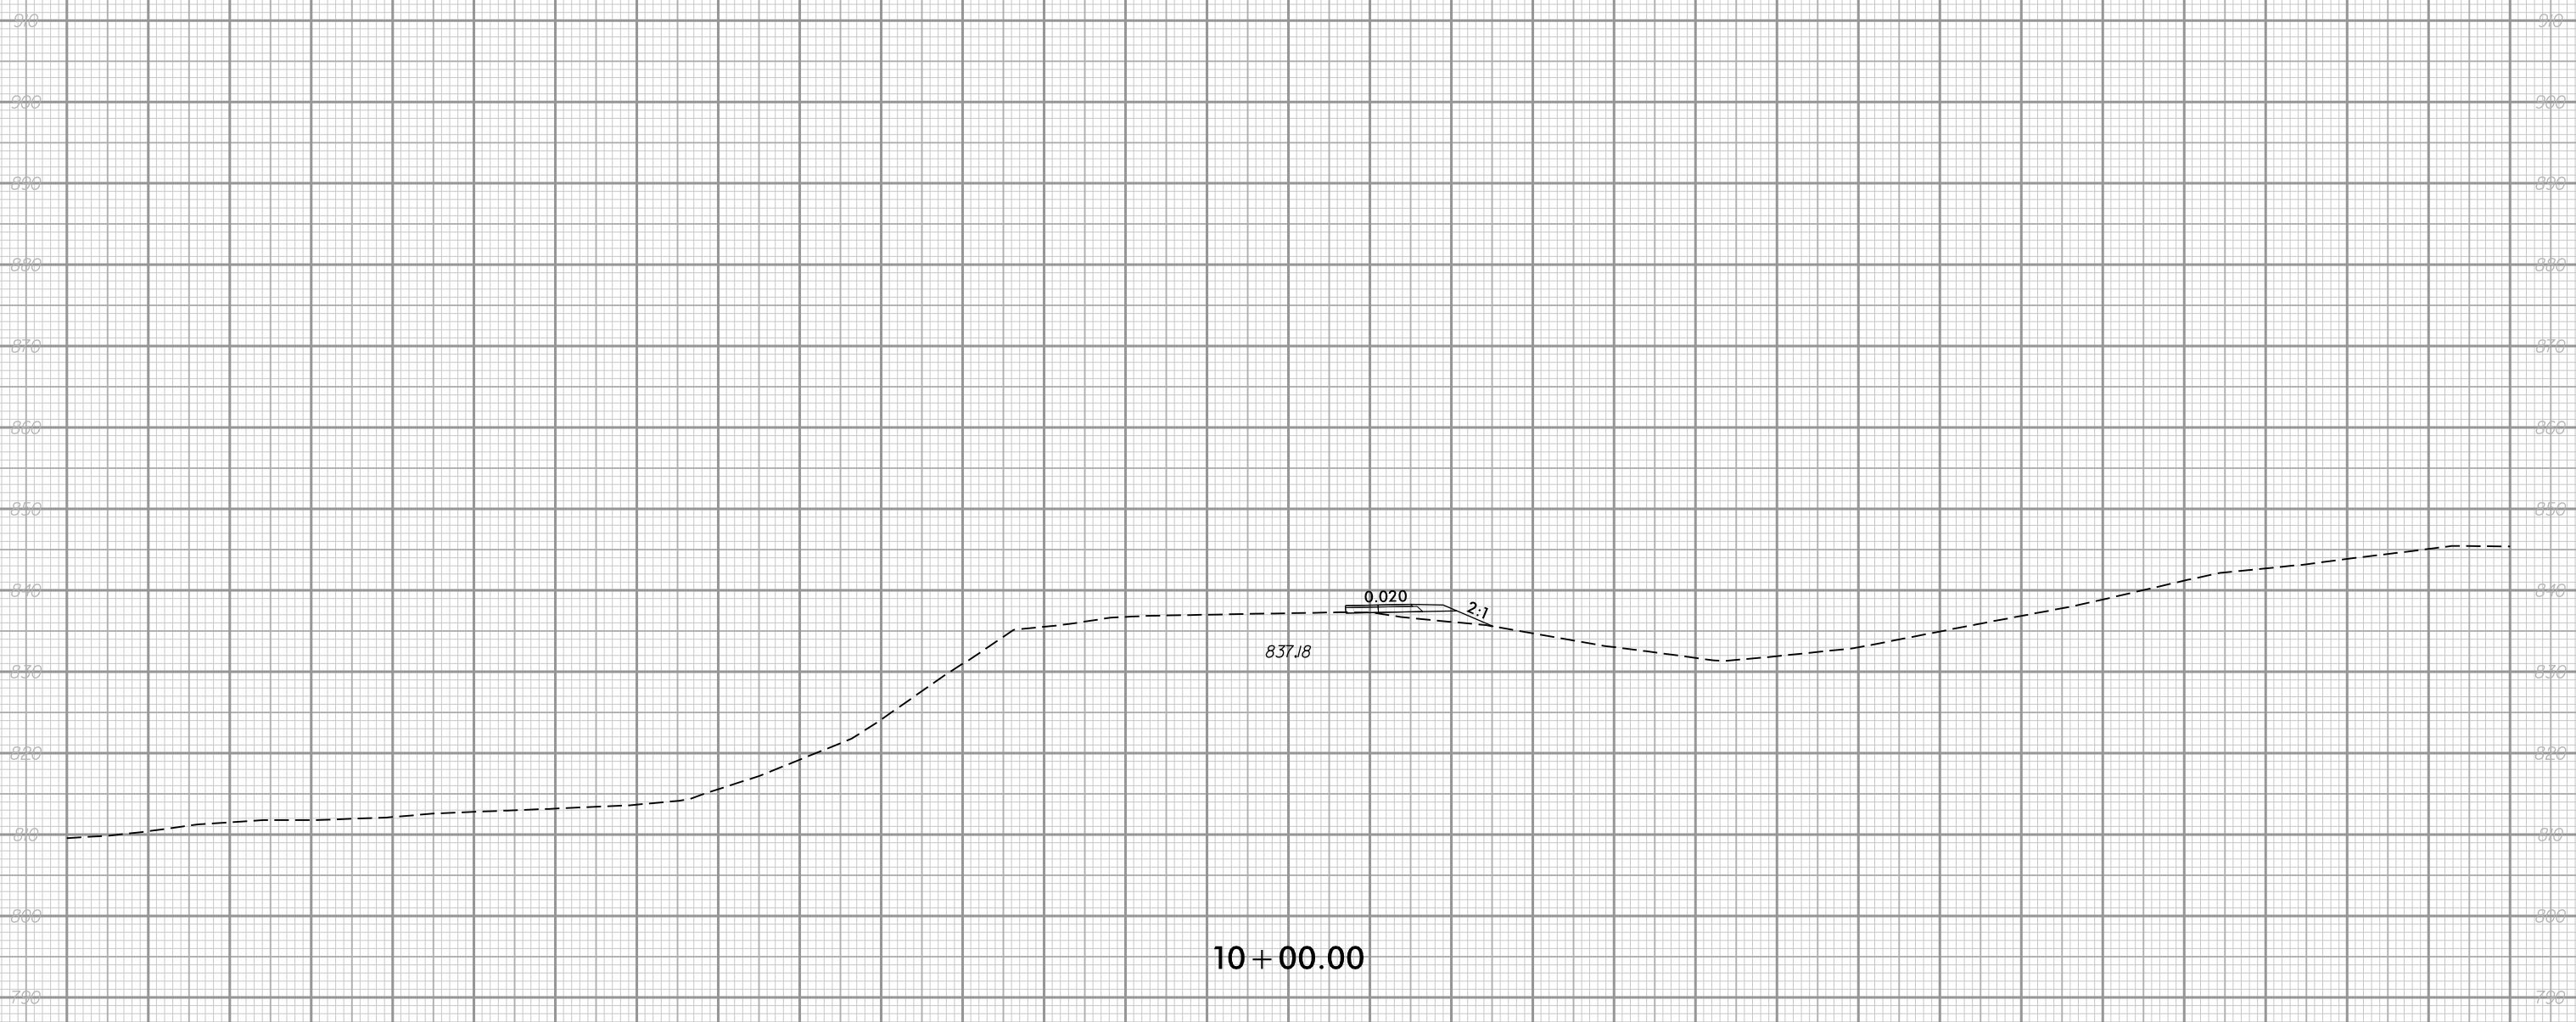

10 + 00.00


-NBLDET2-

4/11/2022 6:37:00 PM
\\user106856\...
User106856



PROJ. REFERENCE NO.
U-2579AA

SHEET NO.
X -392

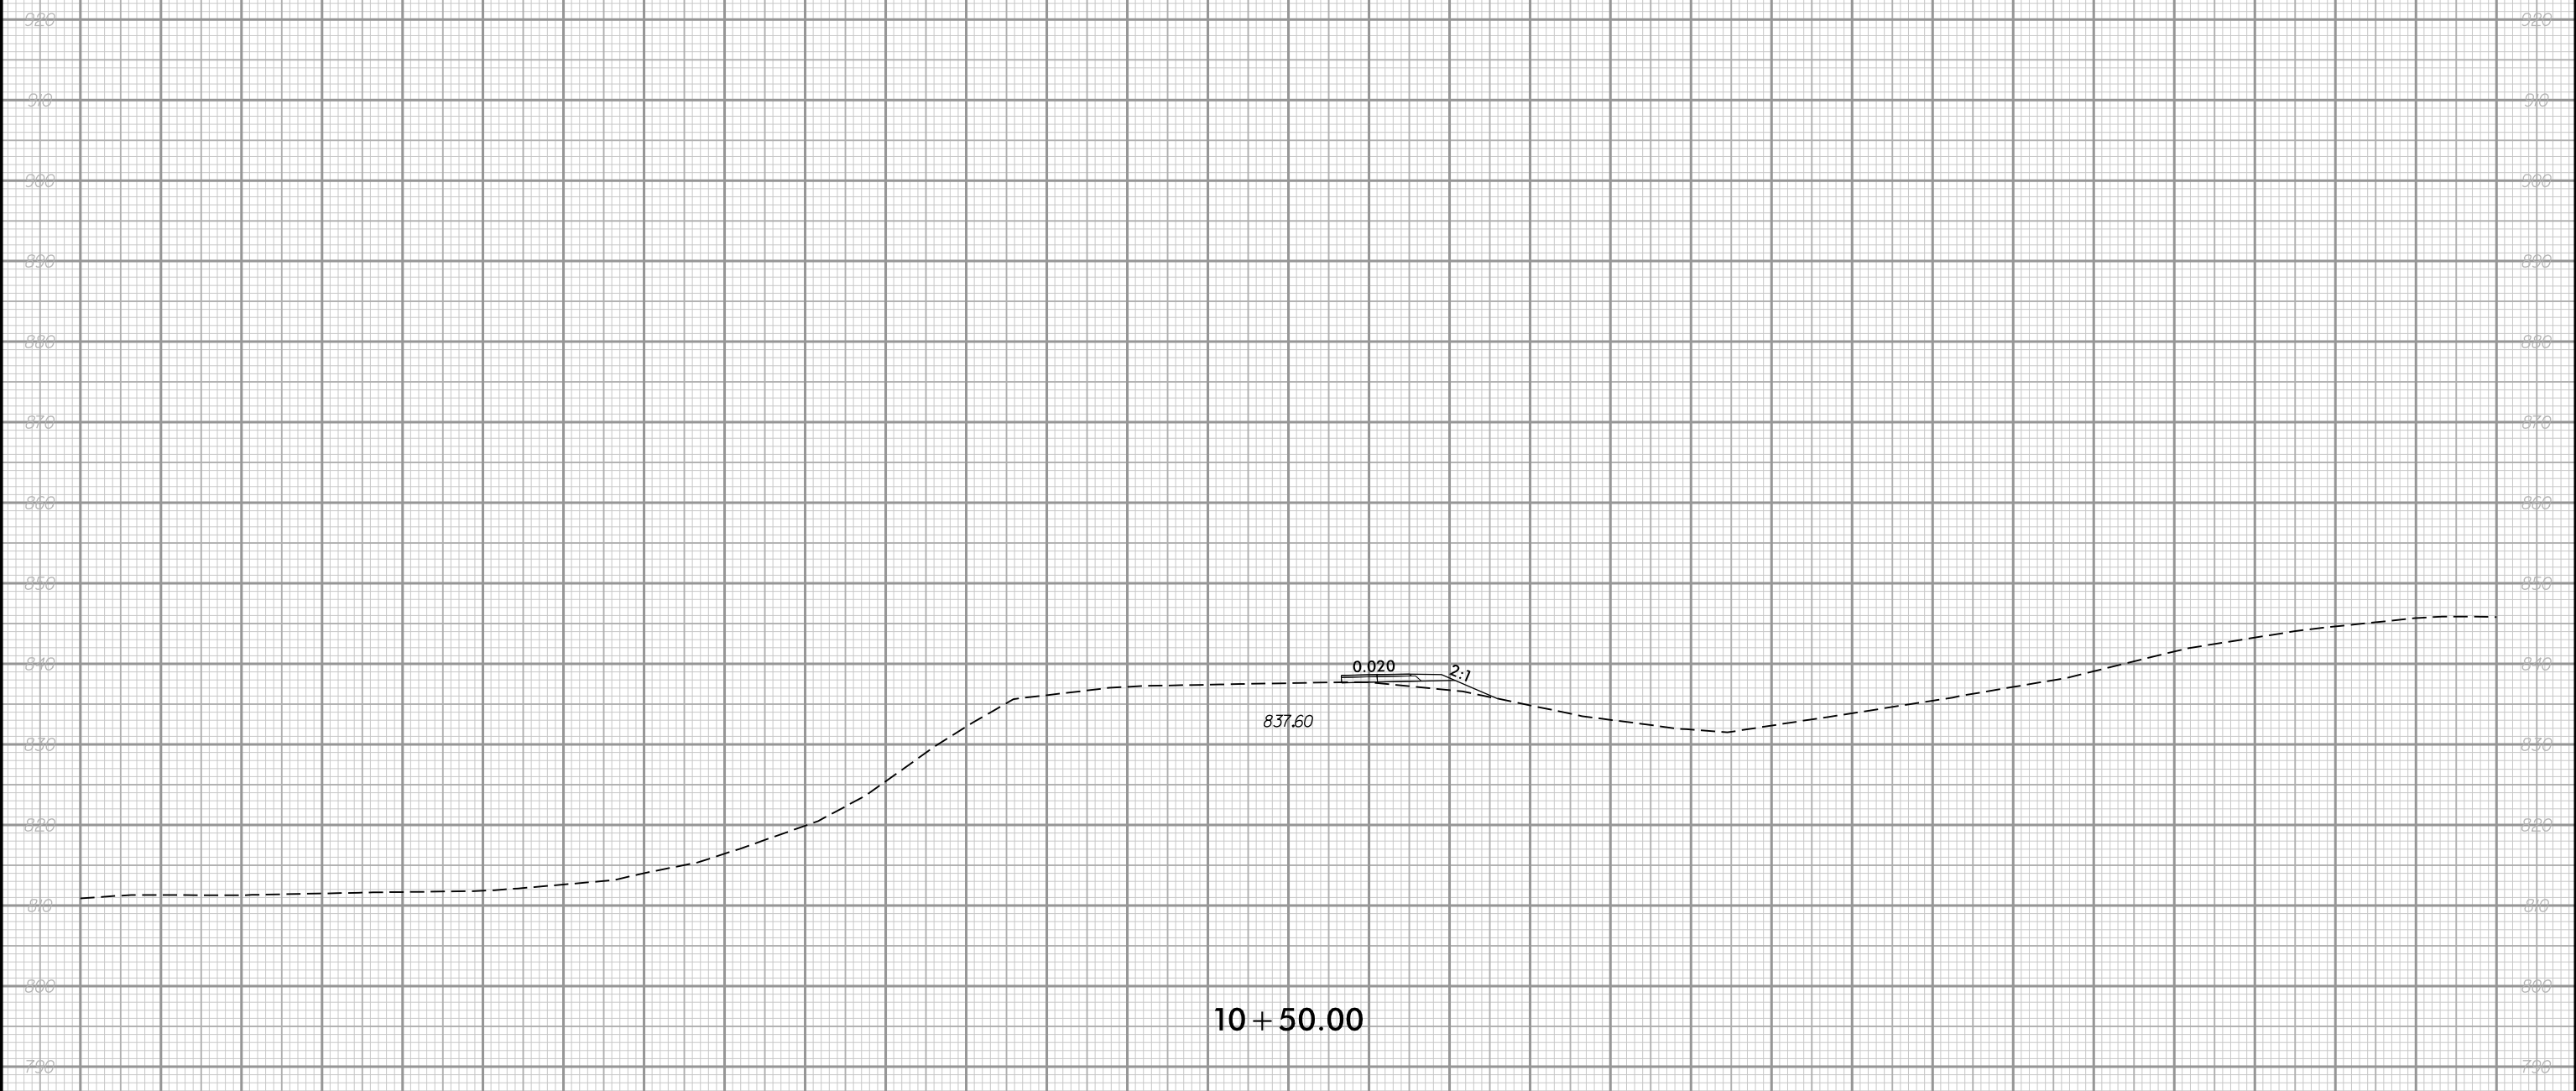

10 + 50.00


-NBLDET2-

4/11/2022 6:37:00 PM
User: jldgbs




PROJ. REFERENCE NO.
U-2579AA

SHEET NO.
X - 393

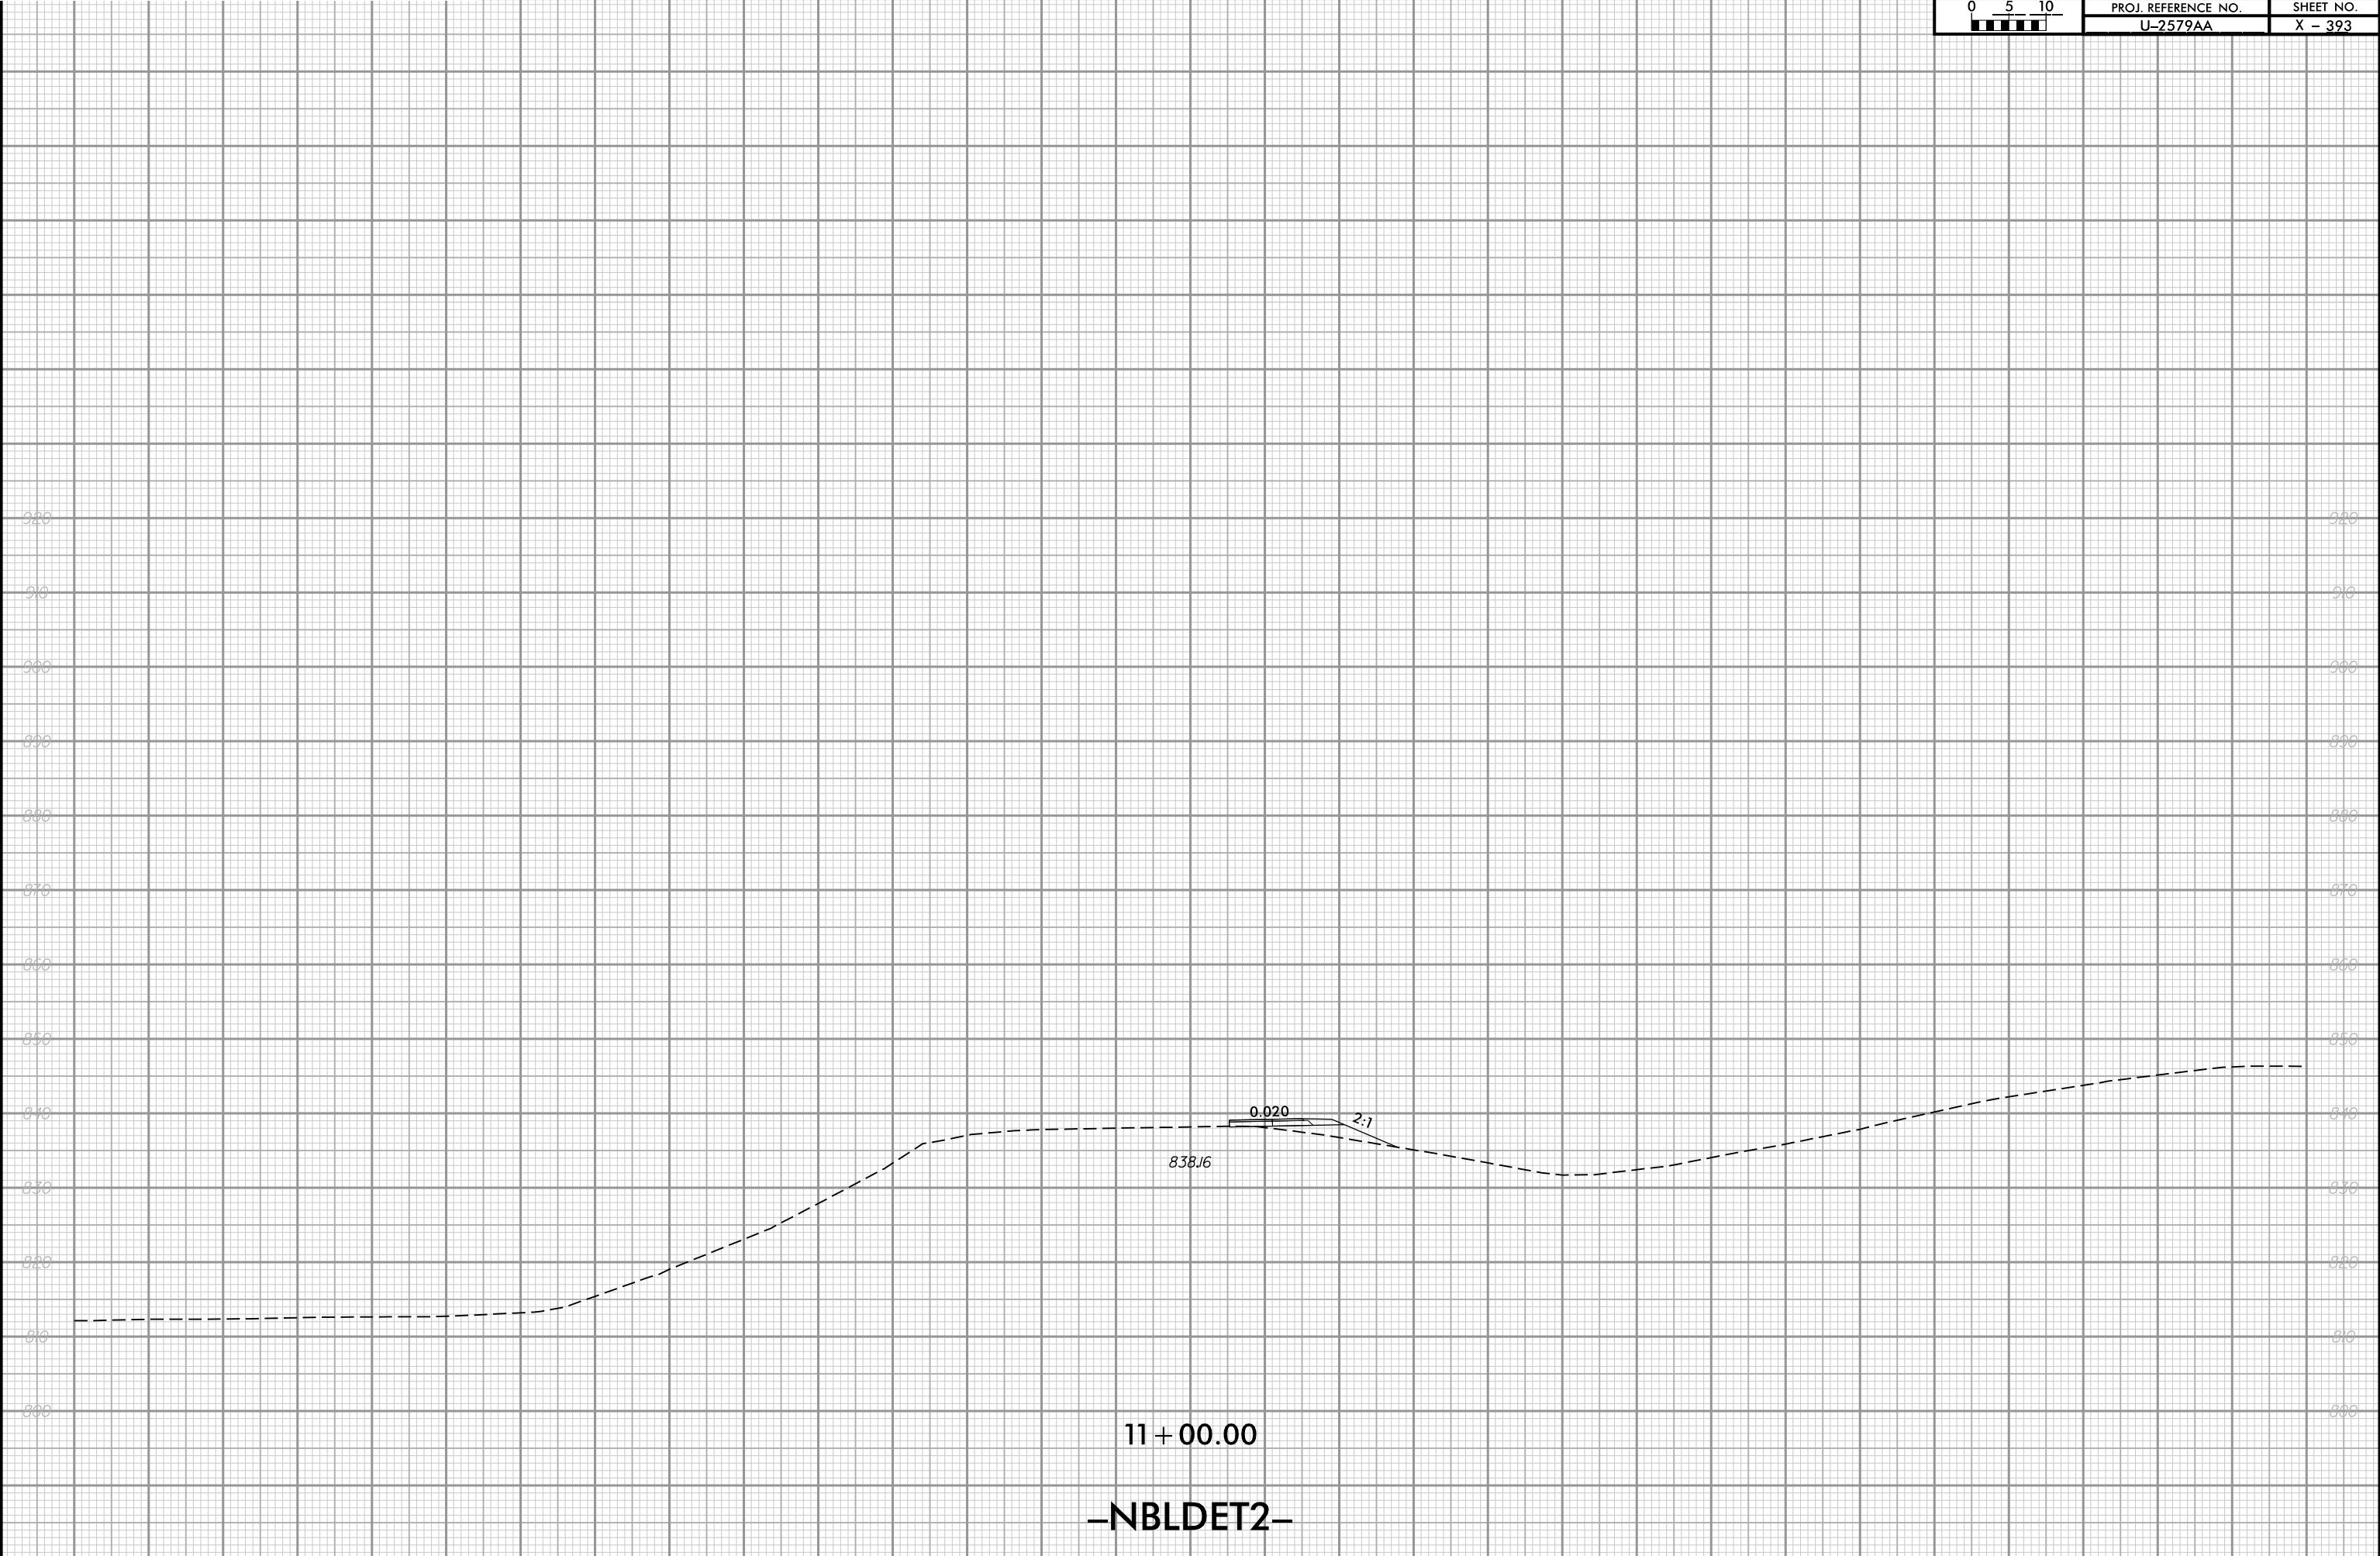


4/11/2022 6:37:00 PM
User: jldgvs

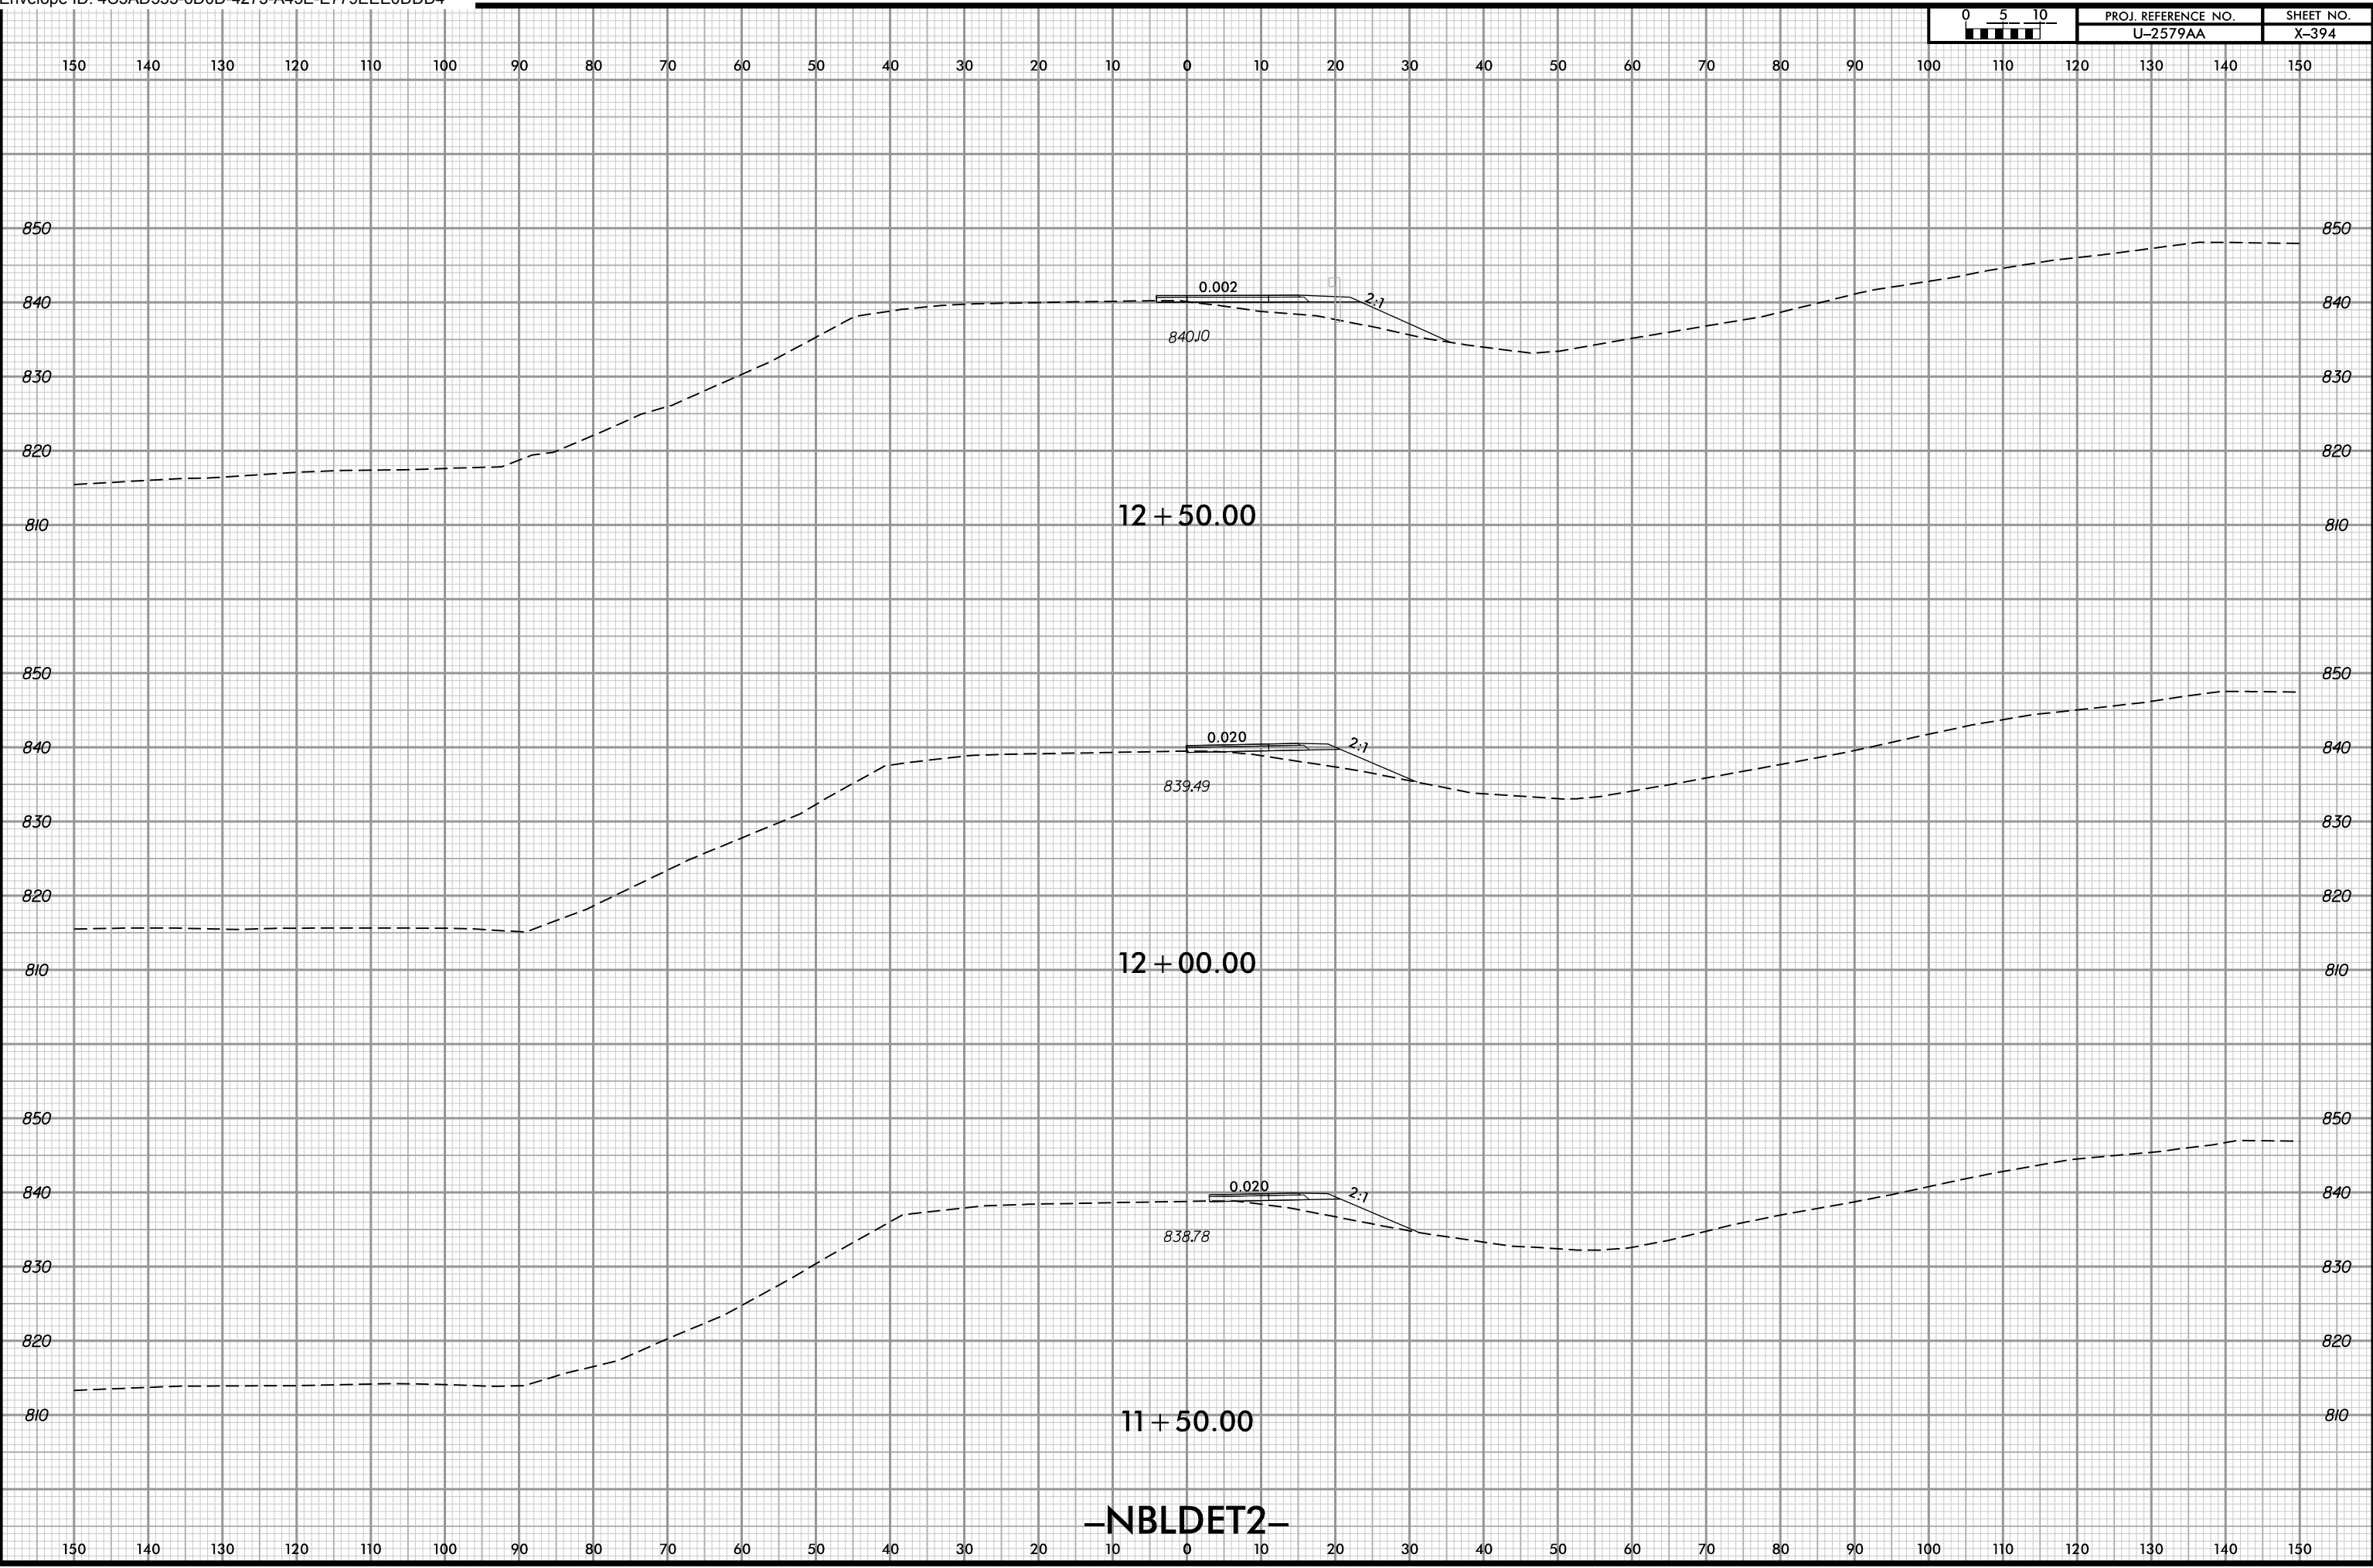

4/11/2022 6:37:00 PM
User: rldgbes


-NBLDET2-

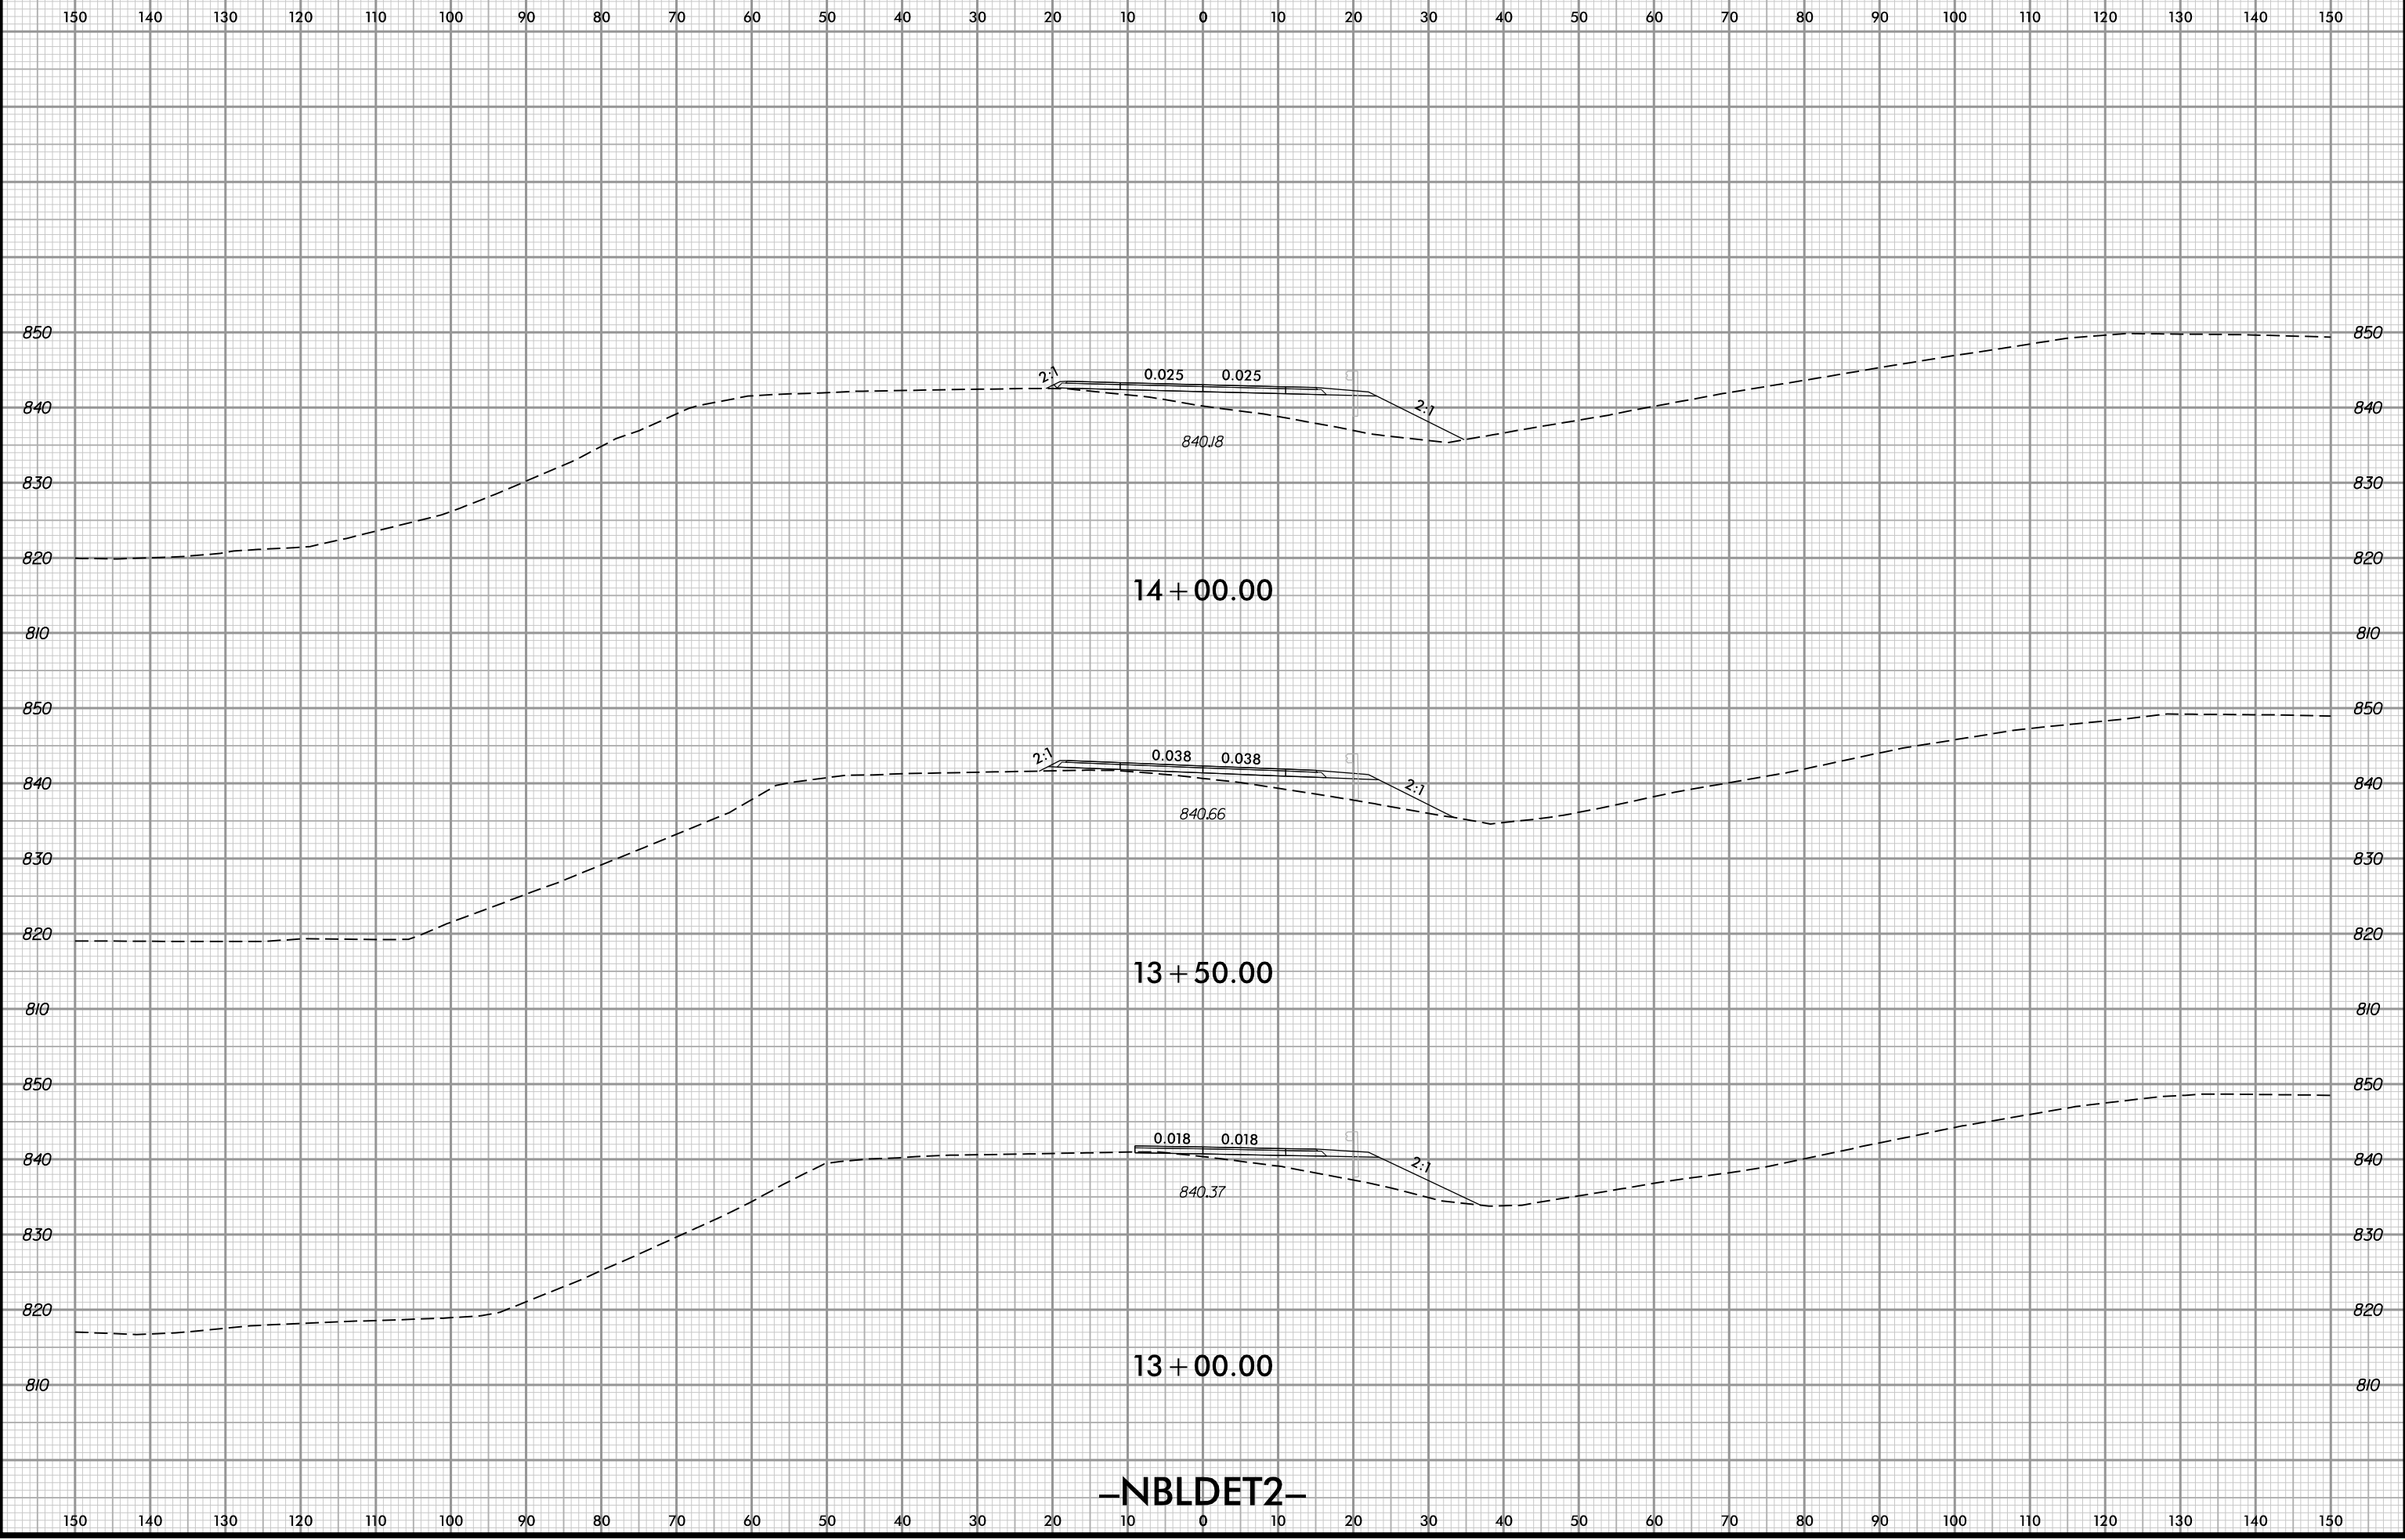

4/11/2022 6:37:00 PM
\\...User\idgbes




PROJ. REFERENCE NO.	SHEET NO.
U-2579AA	X-396

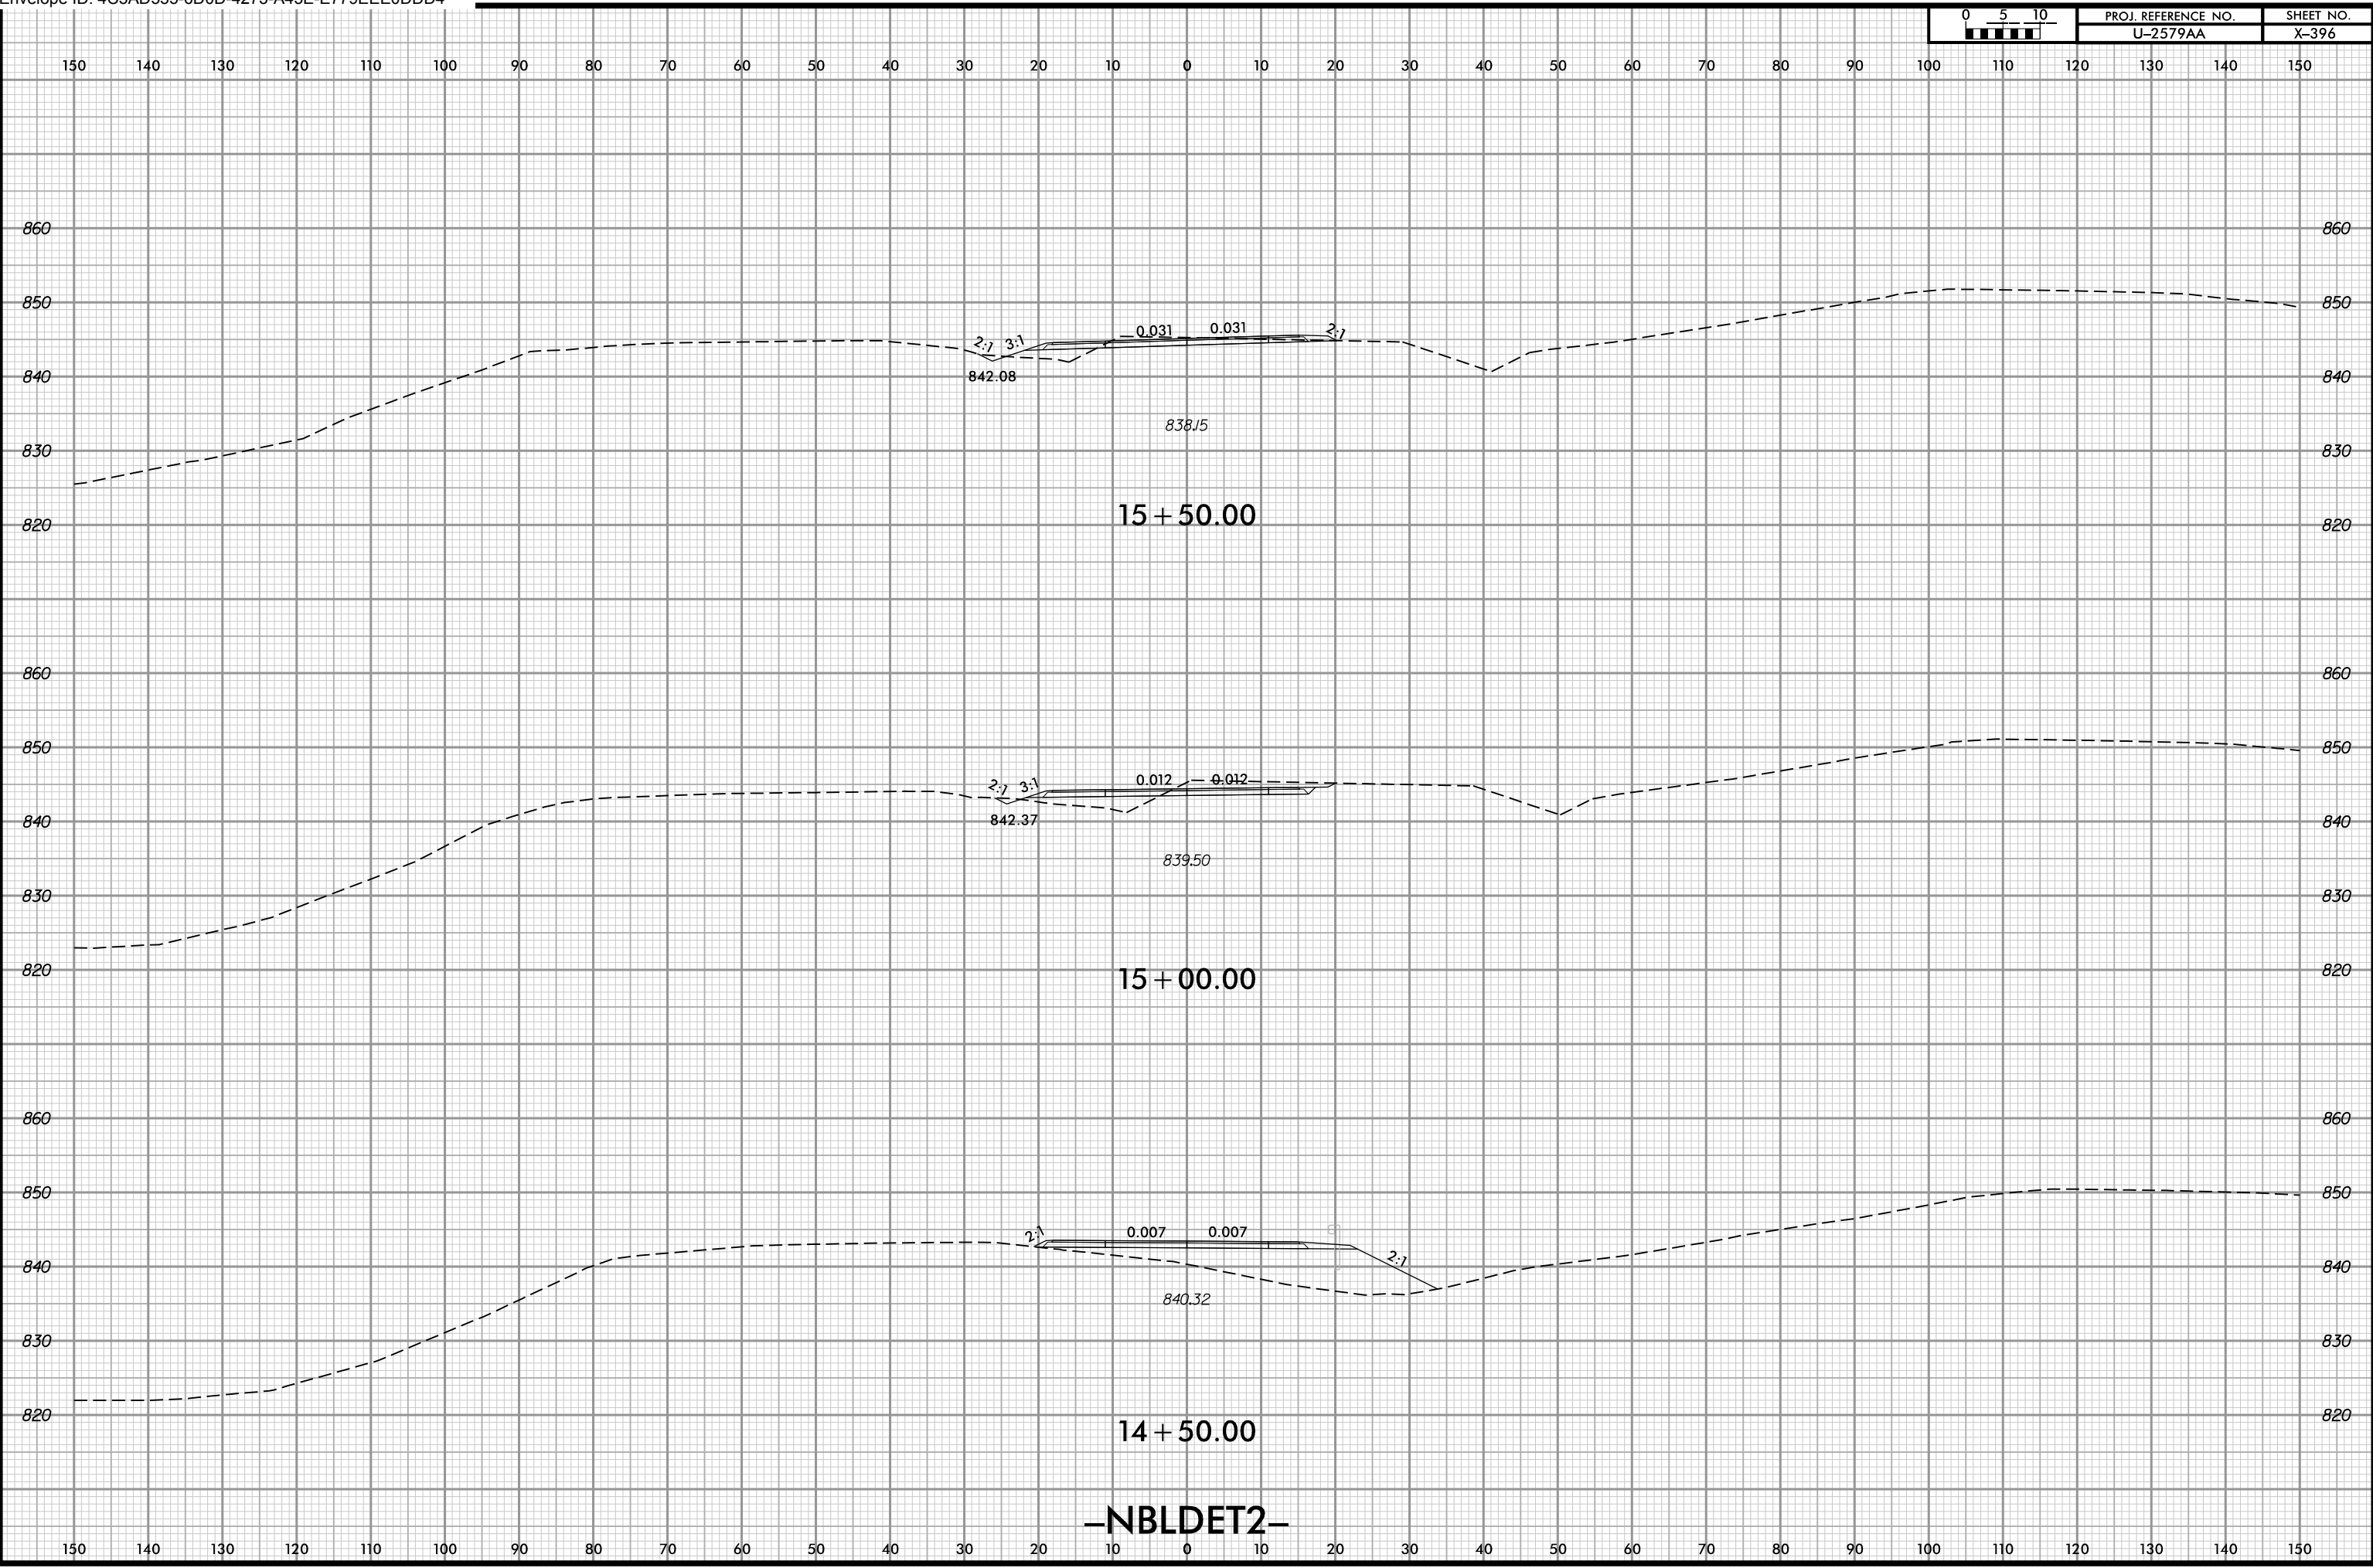


4/11/2022 6:37:00 PM
User: rldgbes

-NBLDET2-

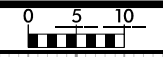


PROJ. REFERENCE NO.	SHEET NO.
U-2579AA	X-397

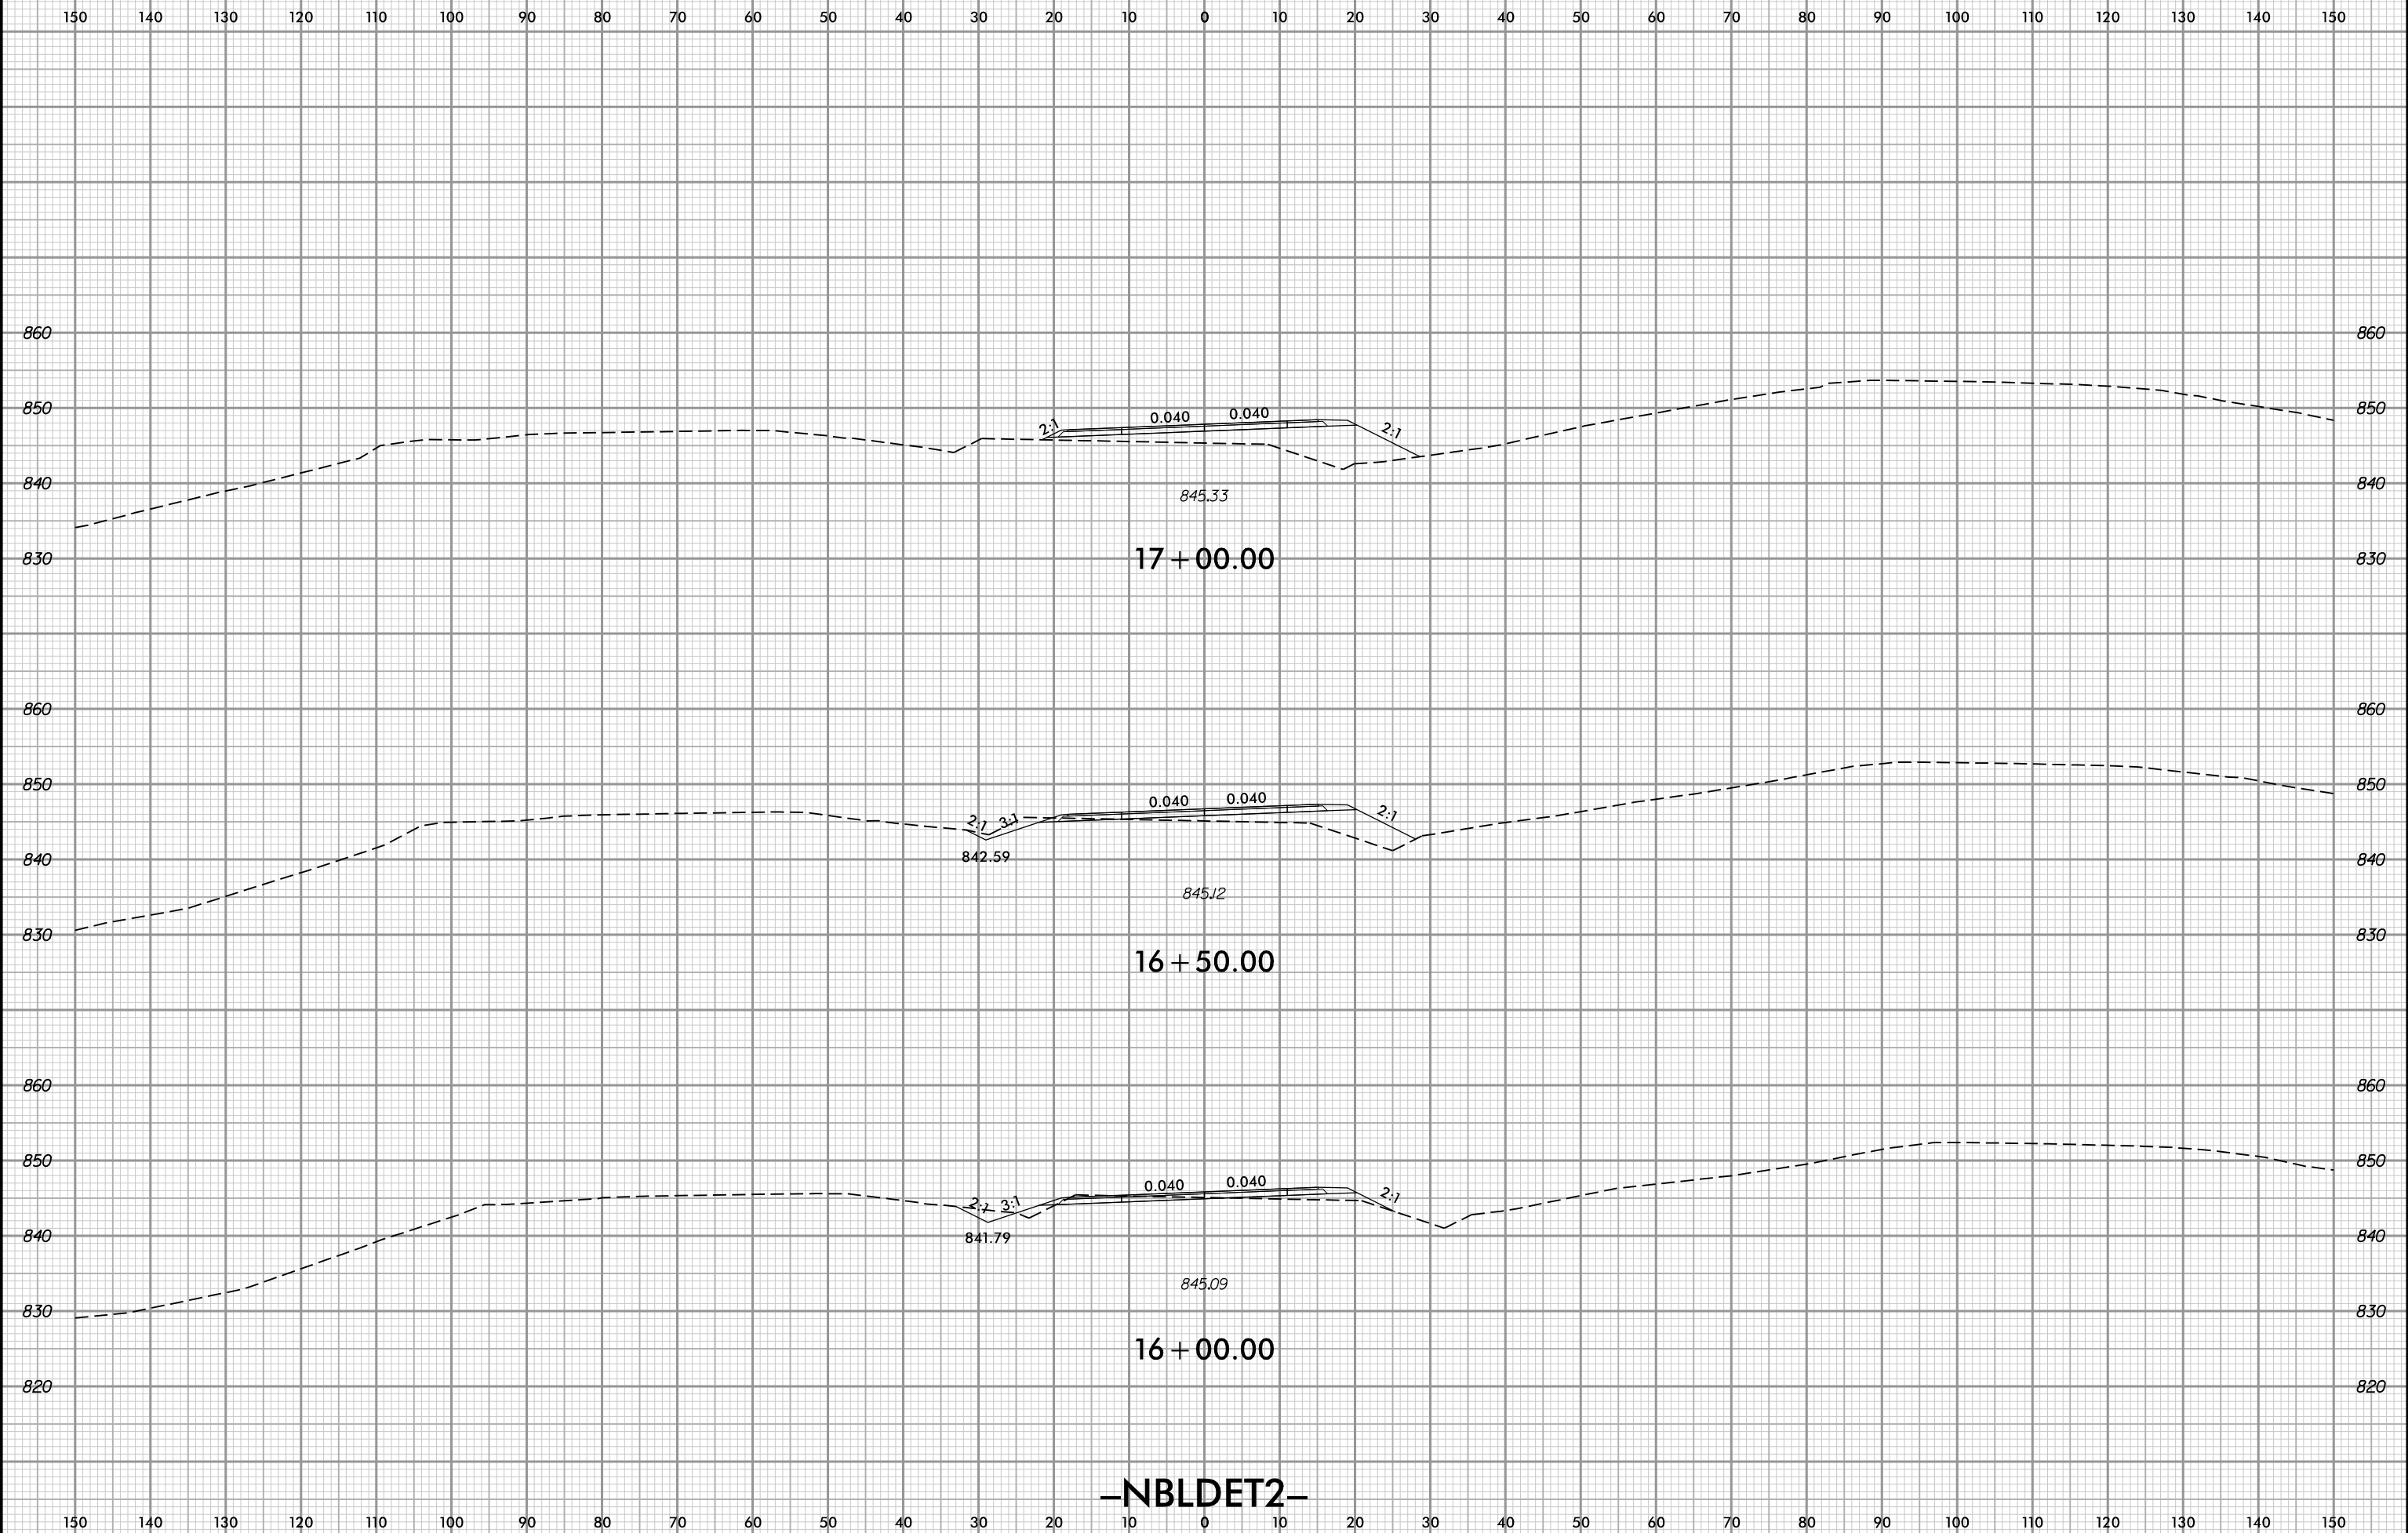

4/11/2022 6:37:00 PM
User: rldgbes




PROJ. REFERENCE NO.	SHEET NO.
U-2579AA	X-398

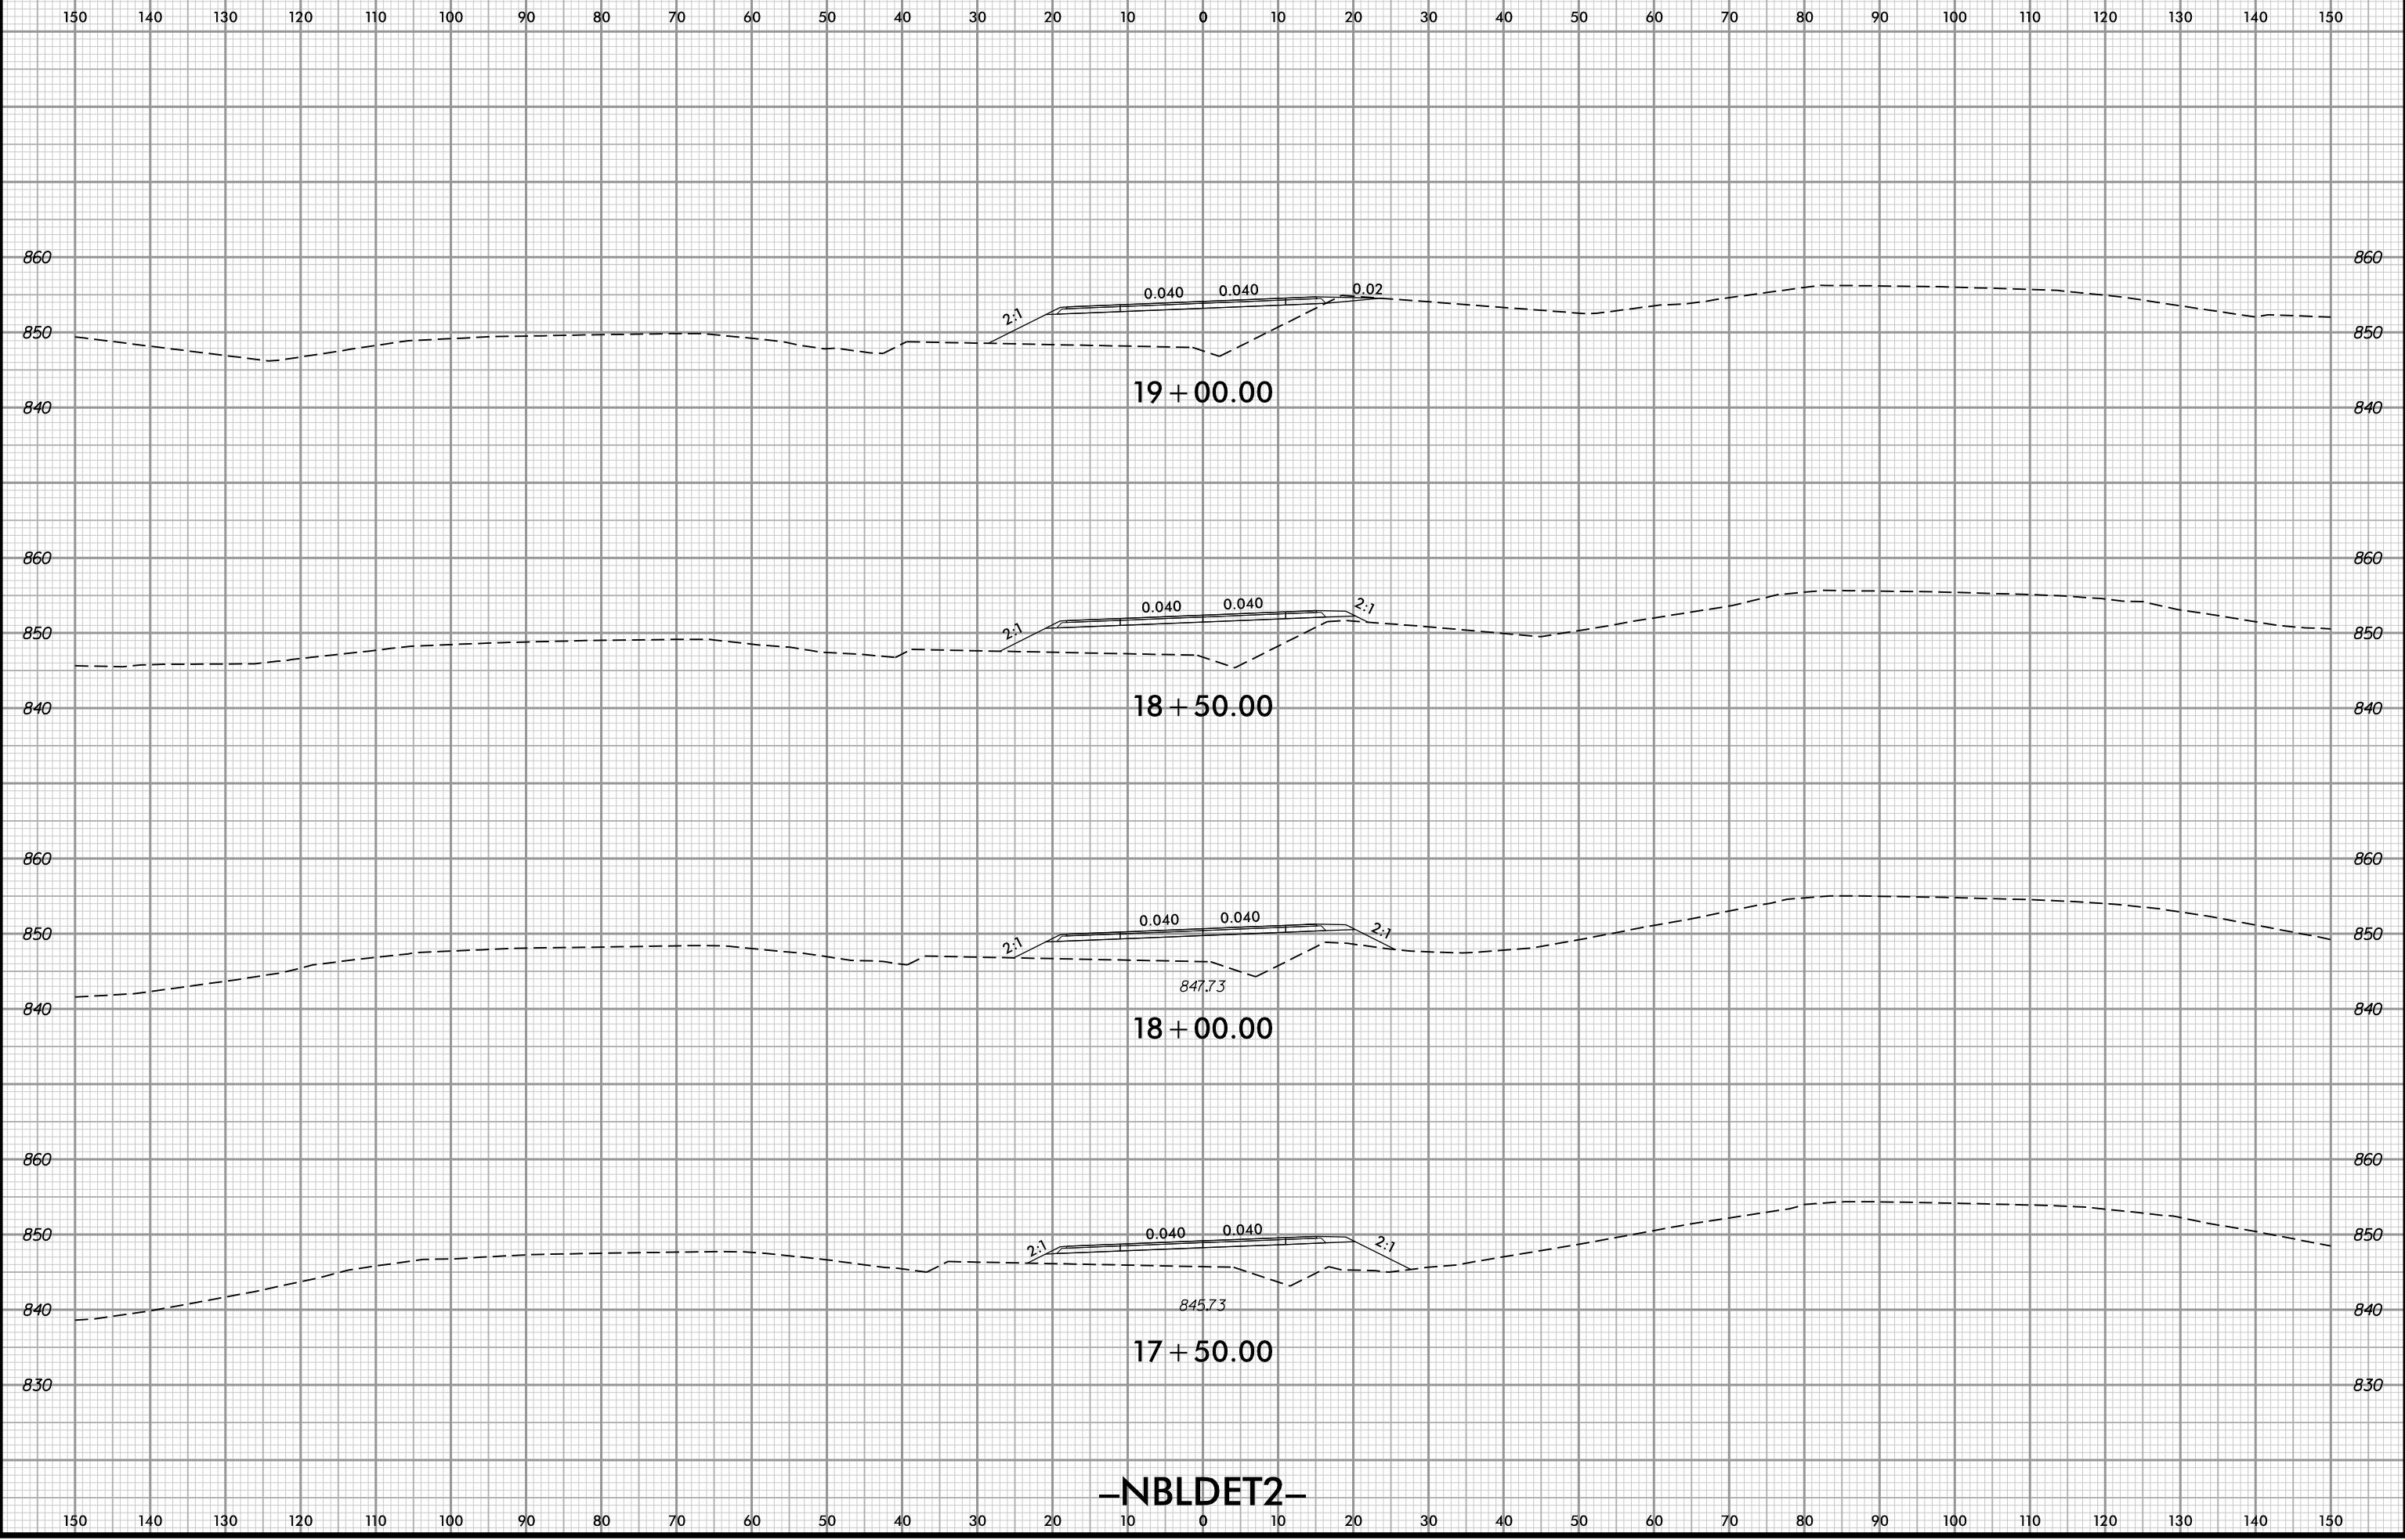


-NBLDET2-

4/11/2022 6:37:00 PM
User: rldgbes

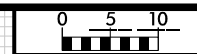

PROJ. REFERENCE NO.	SHEET NO.
U-2579AA	X-399

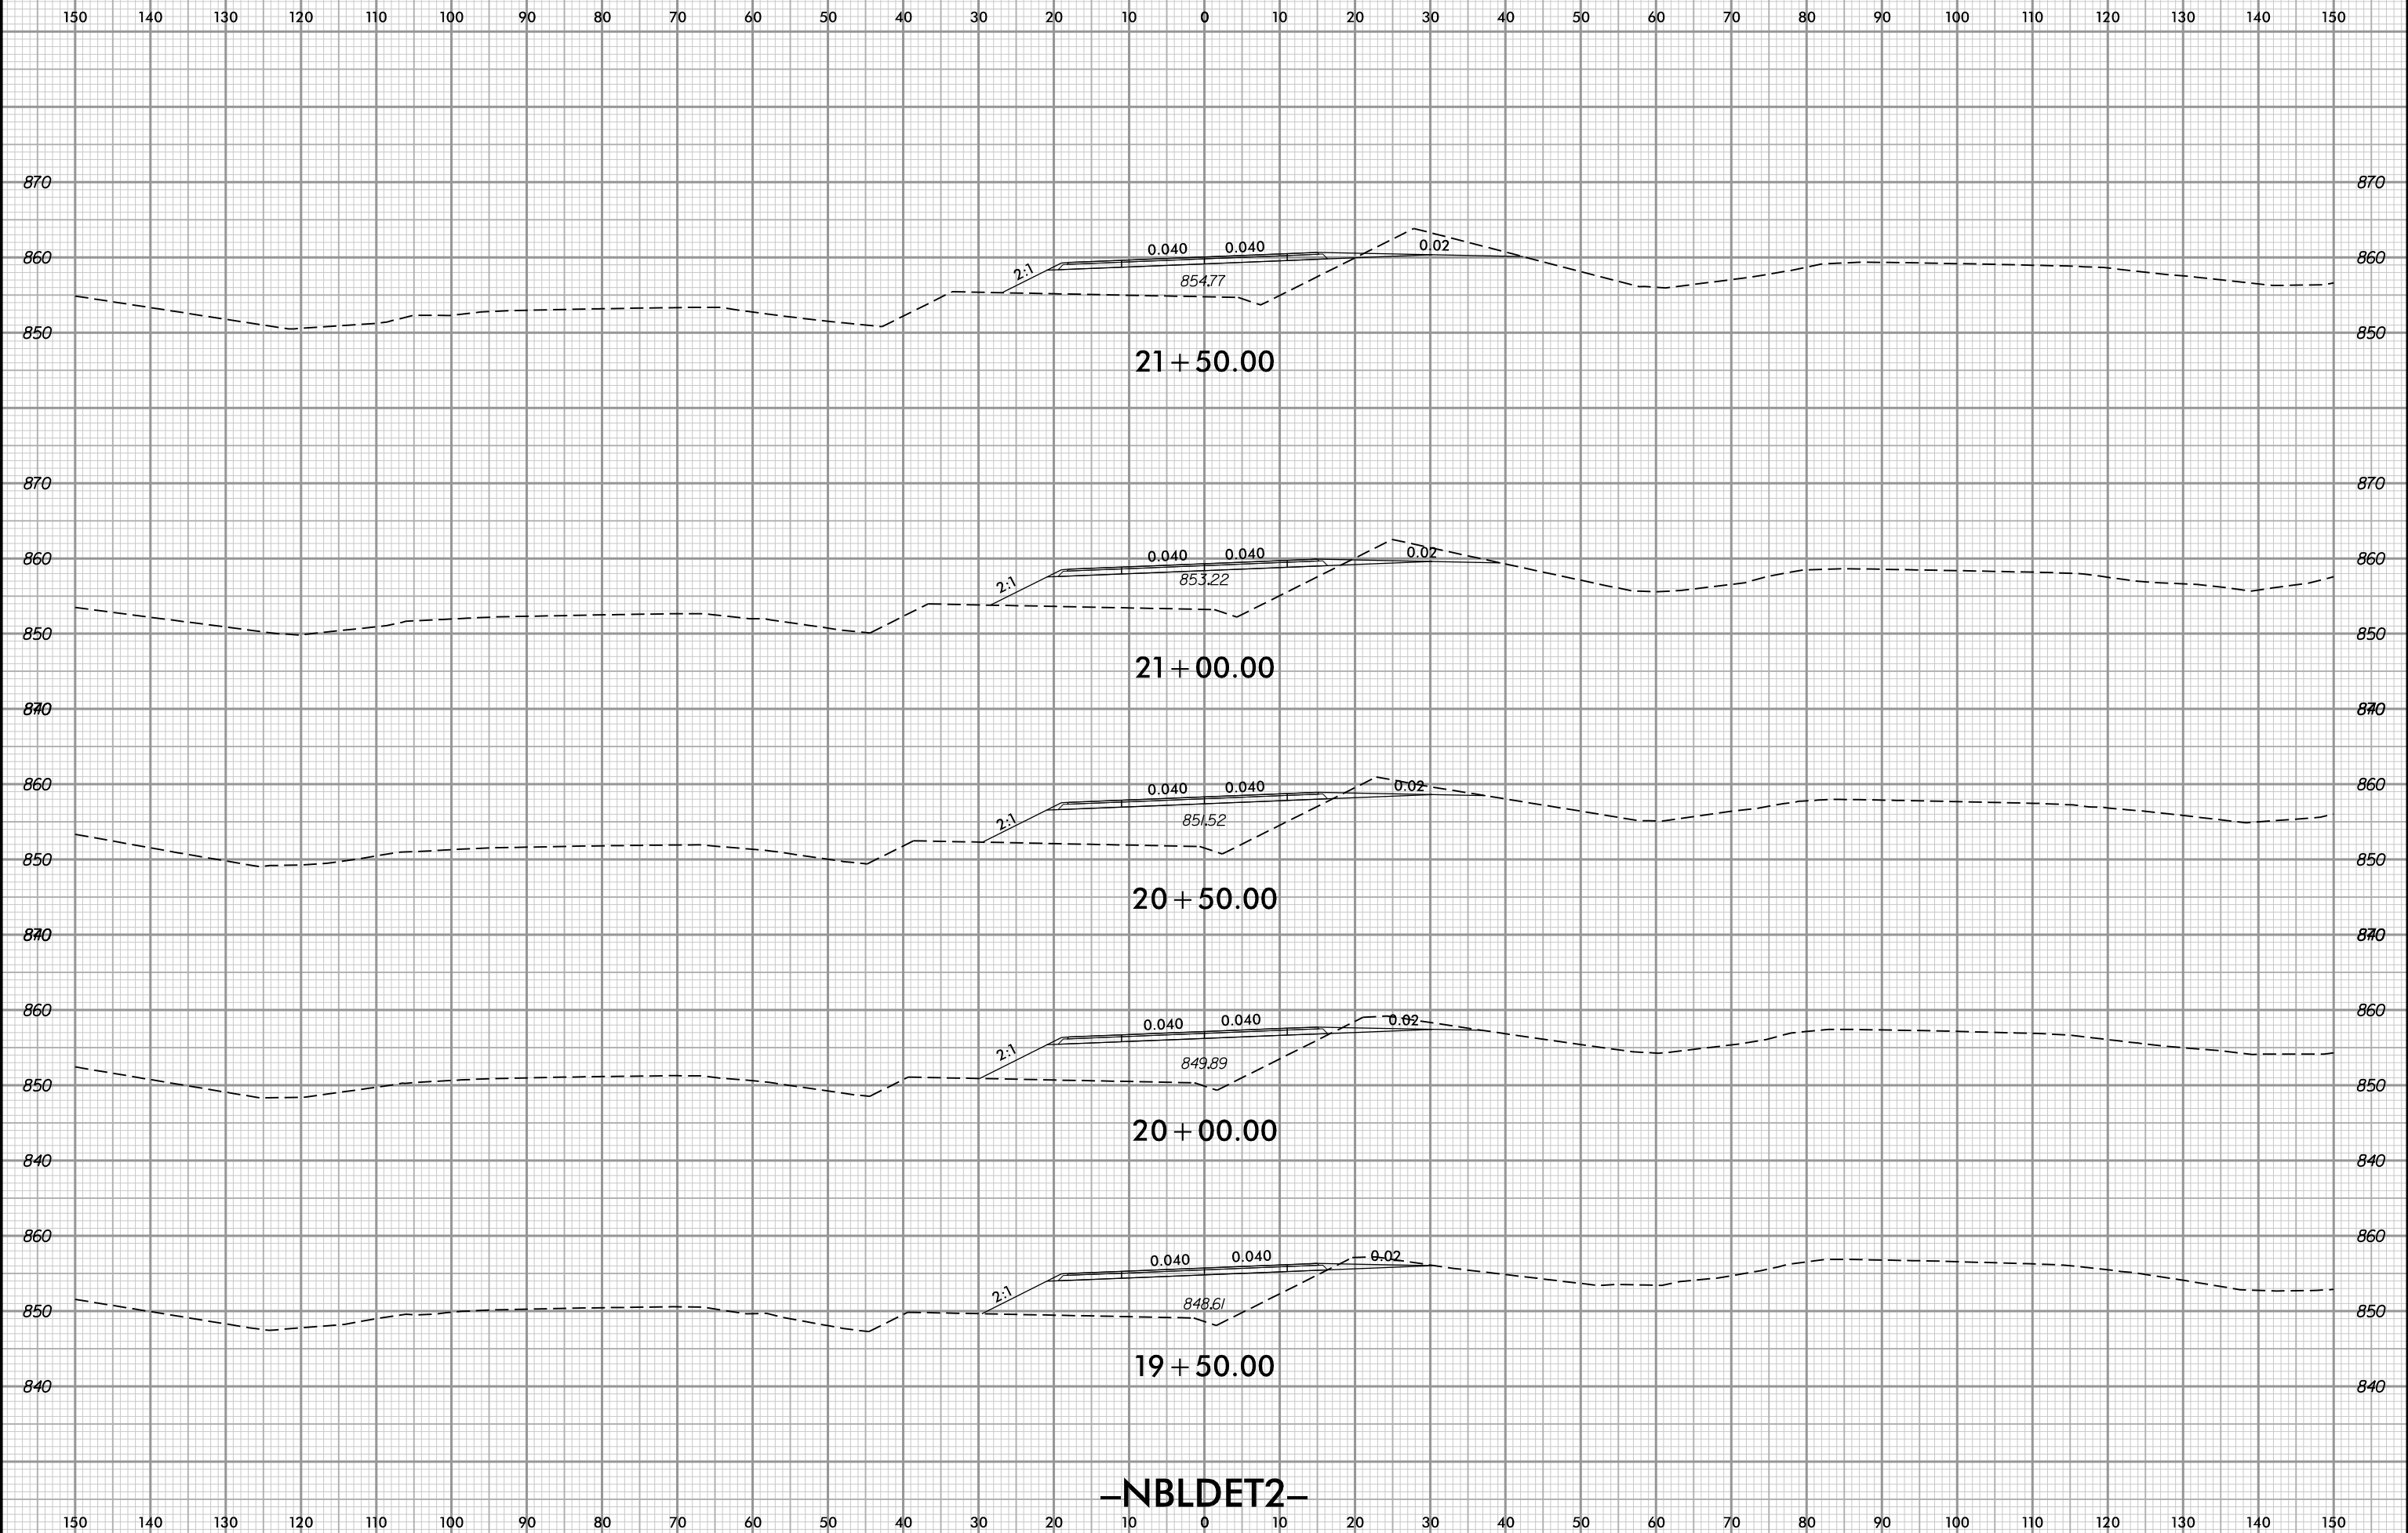


-NBLDET2-

4/11/2022 6:37:00 PM
User: rldgbes



PROJ. REFERENCE NO.	SHEET NO.
U-2579AA	X-400

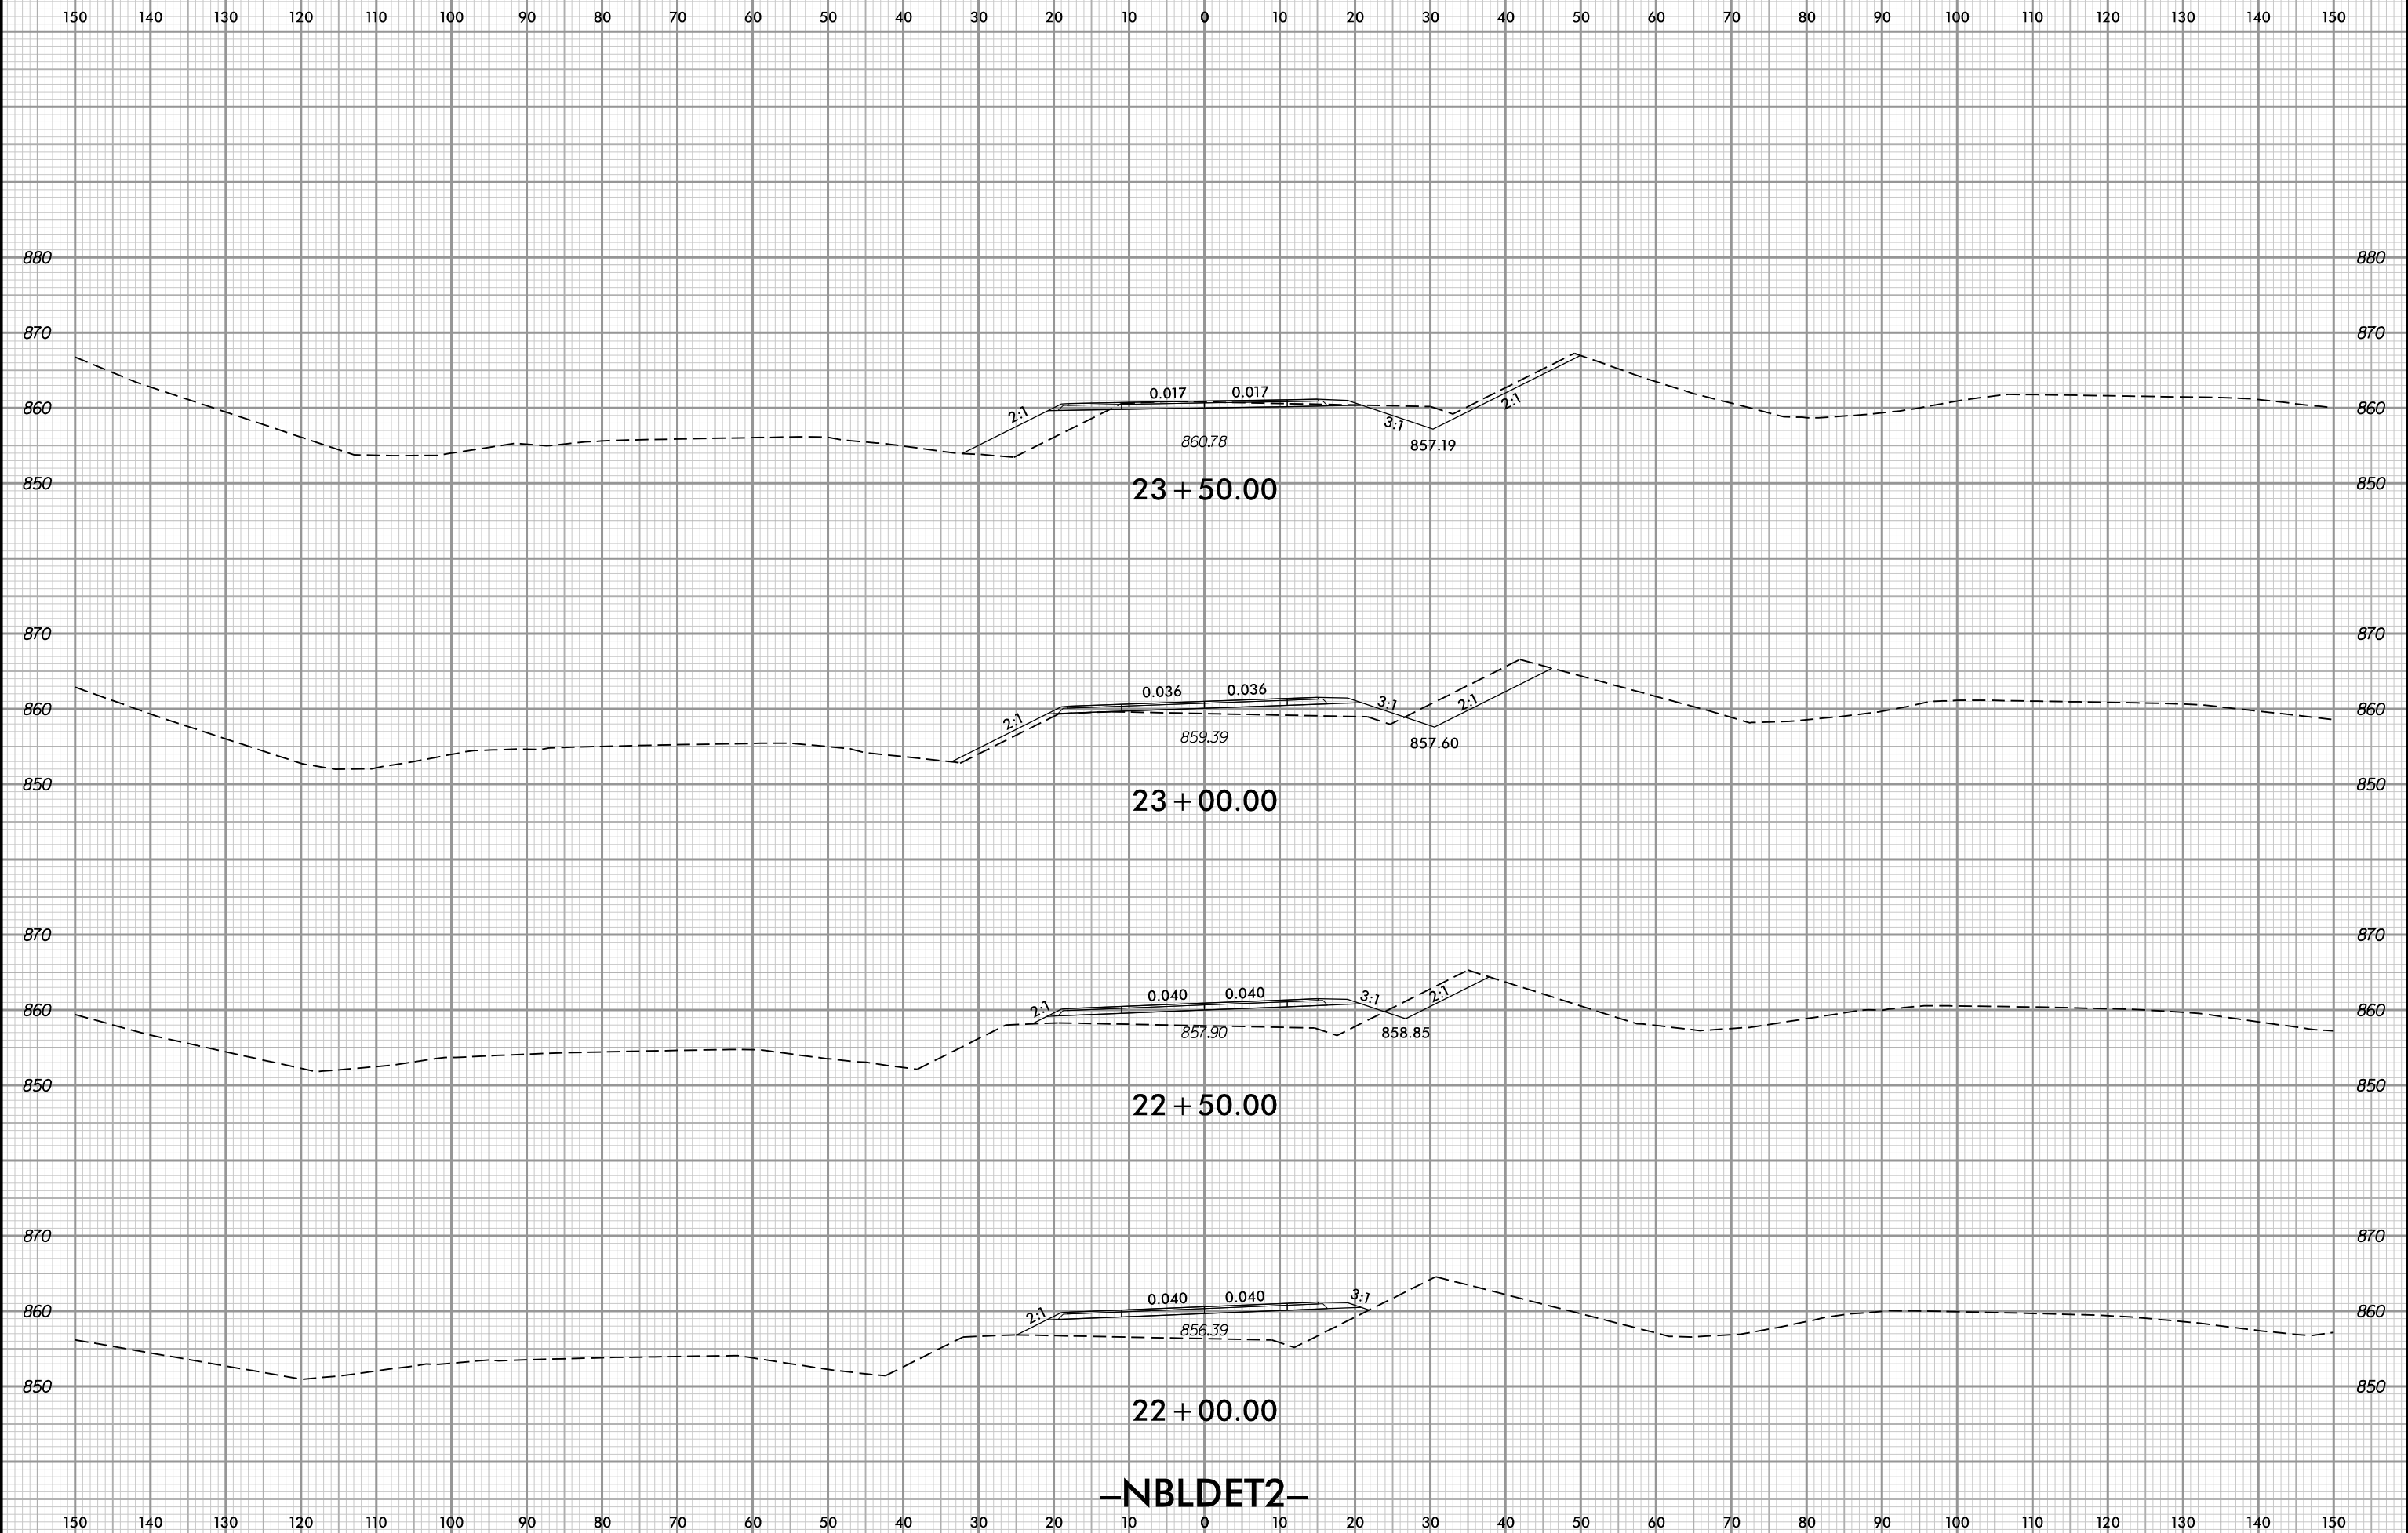

-NBLDET2-



4/11/2022 6:37:00 PM
User: rldgbes



PROJ. REFERENCE NO.
U-2579AA

SHEET NO.
X-401


150 140 130 120 110 100 90 80 70 60 50 40 30 20 10 0 10 20 30 40 50 60 70 80 90 100 110 120 130 140 150

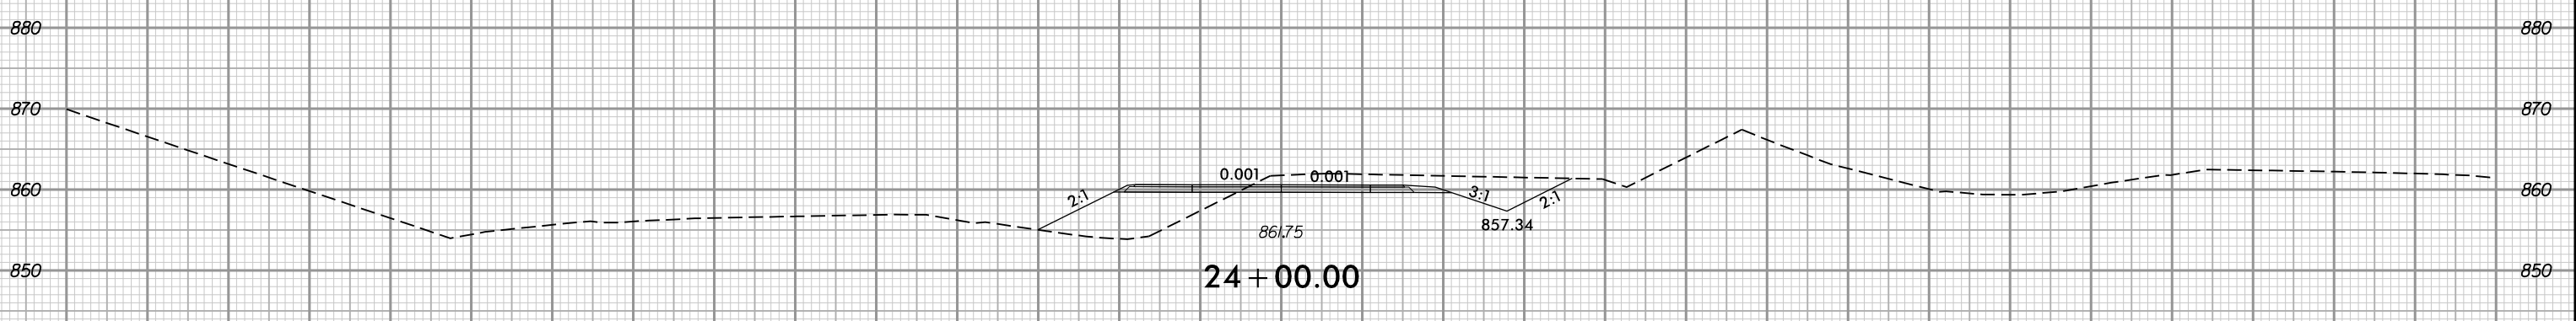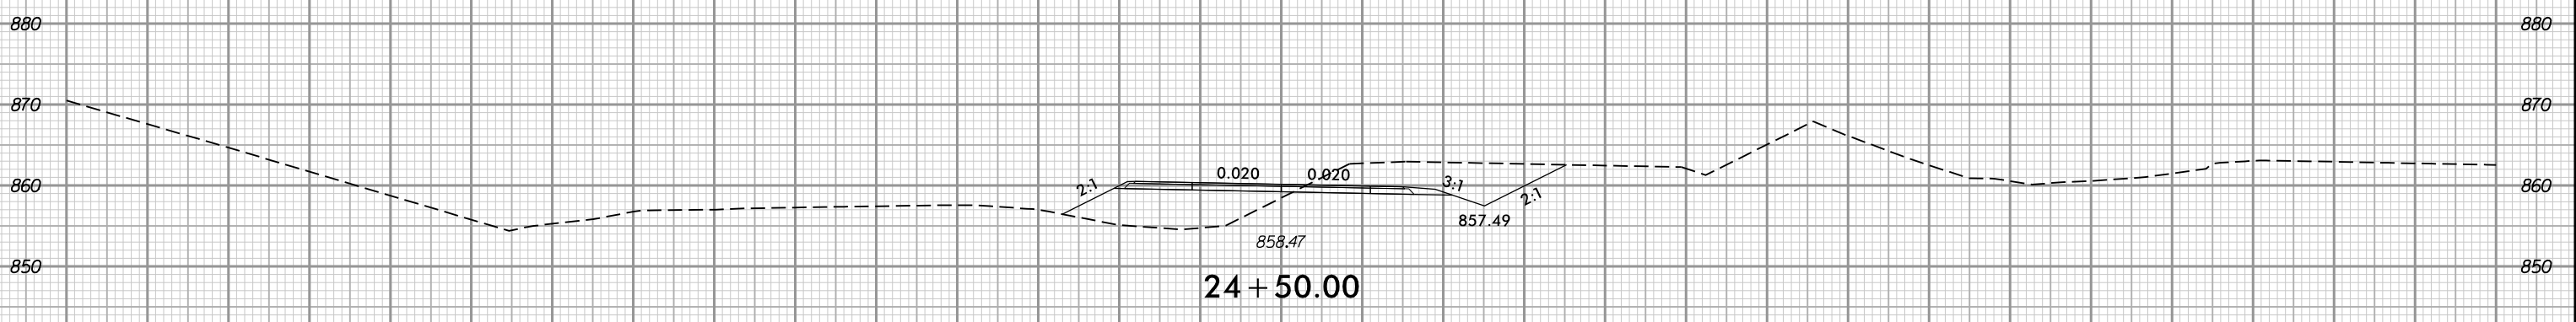


-NBLDET2-

150 140 130 120 110 100 90 80 70 60 50 40 30 20 10 0 10 20 30 40 50 60 70 80 90 100 110 120 130 140 150

4/11/2022 6:37:00 PM
\\user\idgbes

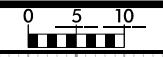

PROJ. REFERENCE NO.	SHEET NO.
U-2579AA	X-402

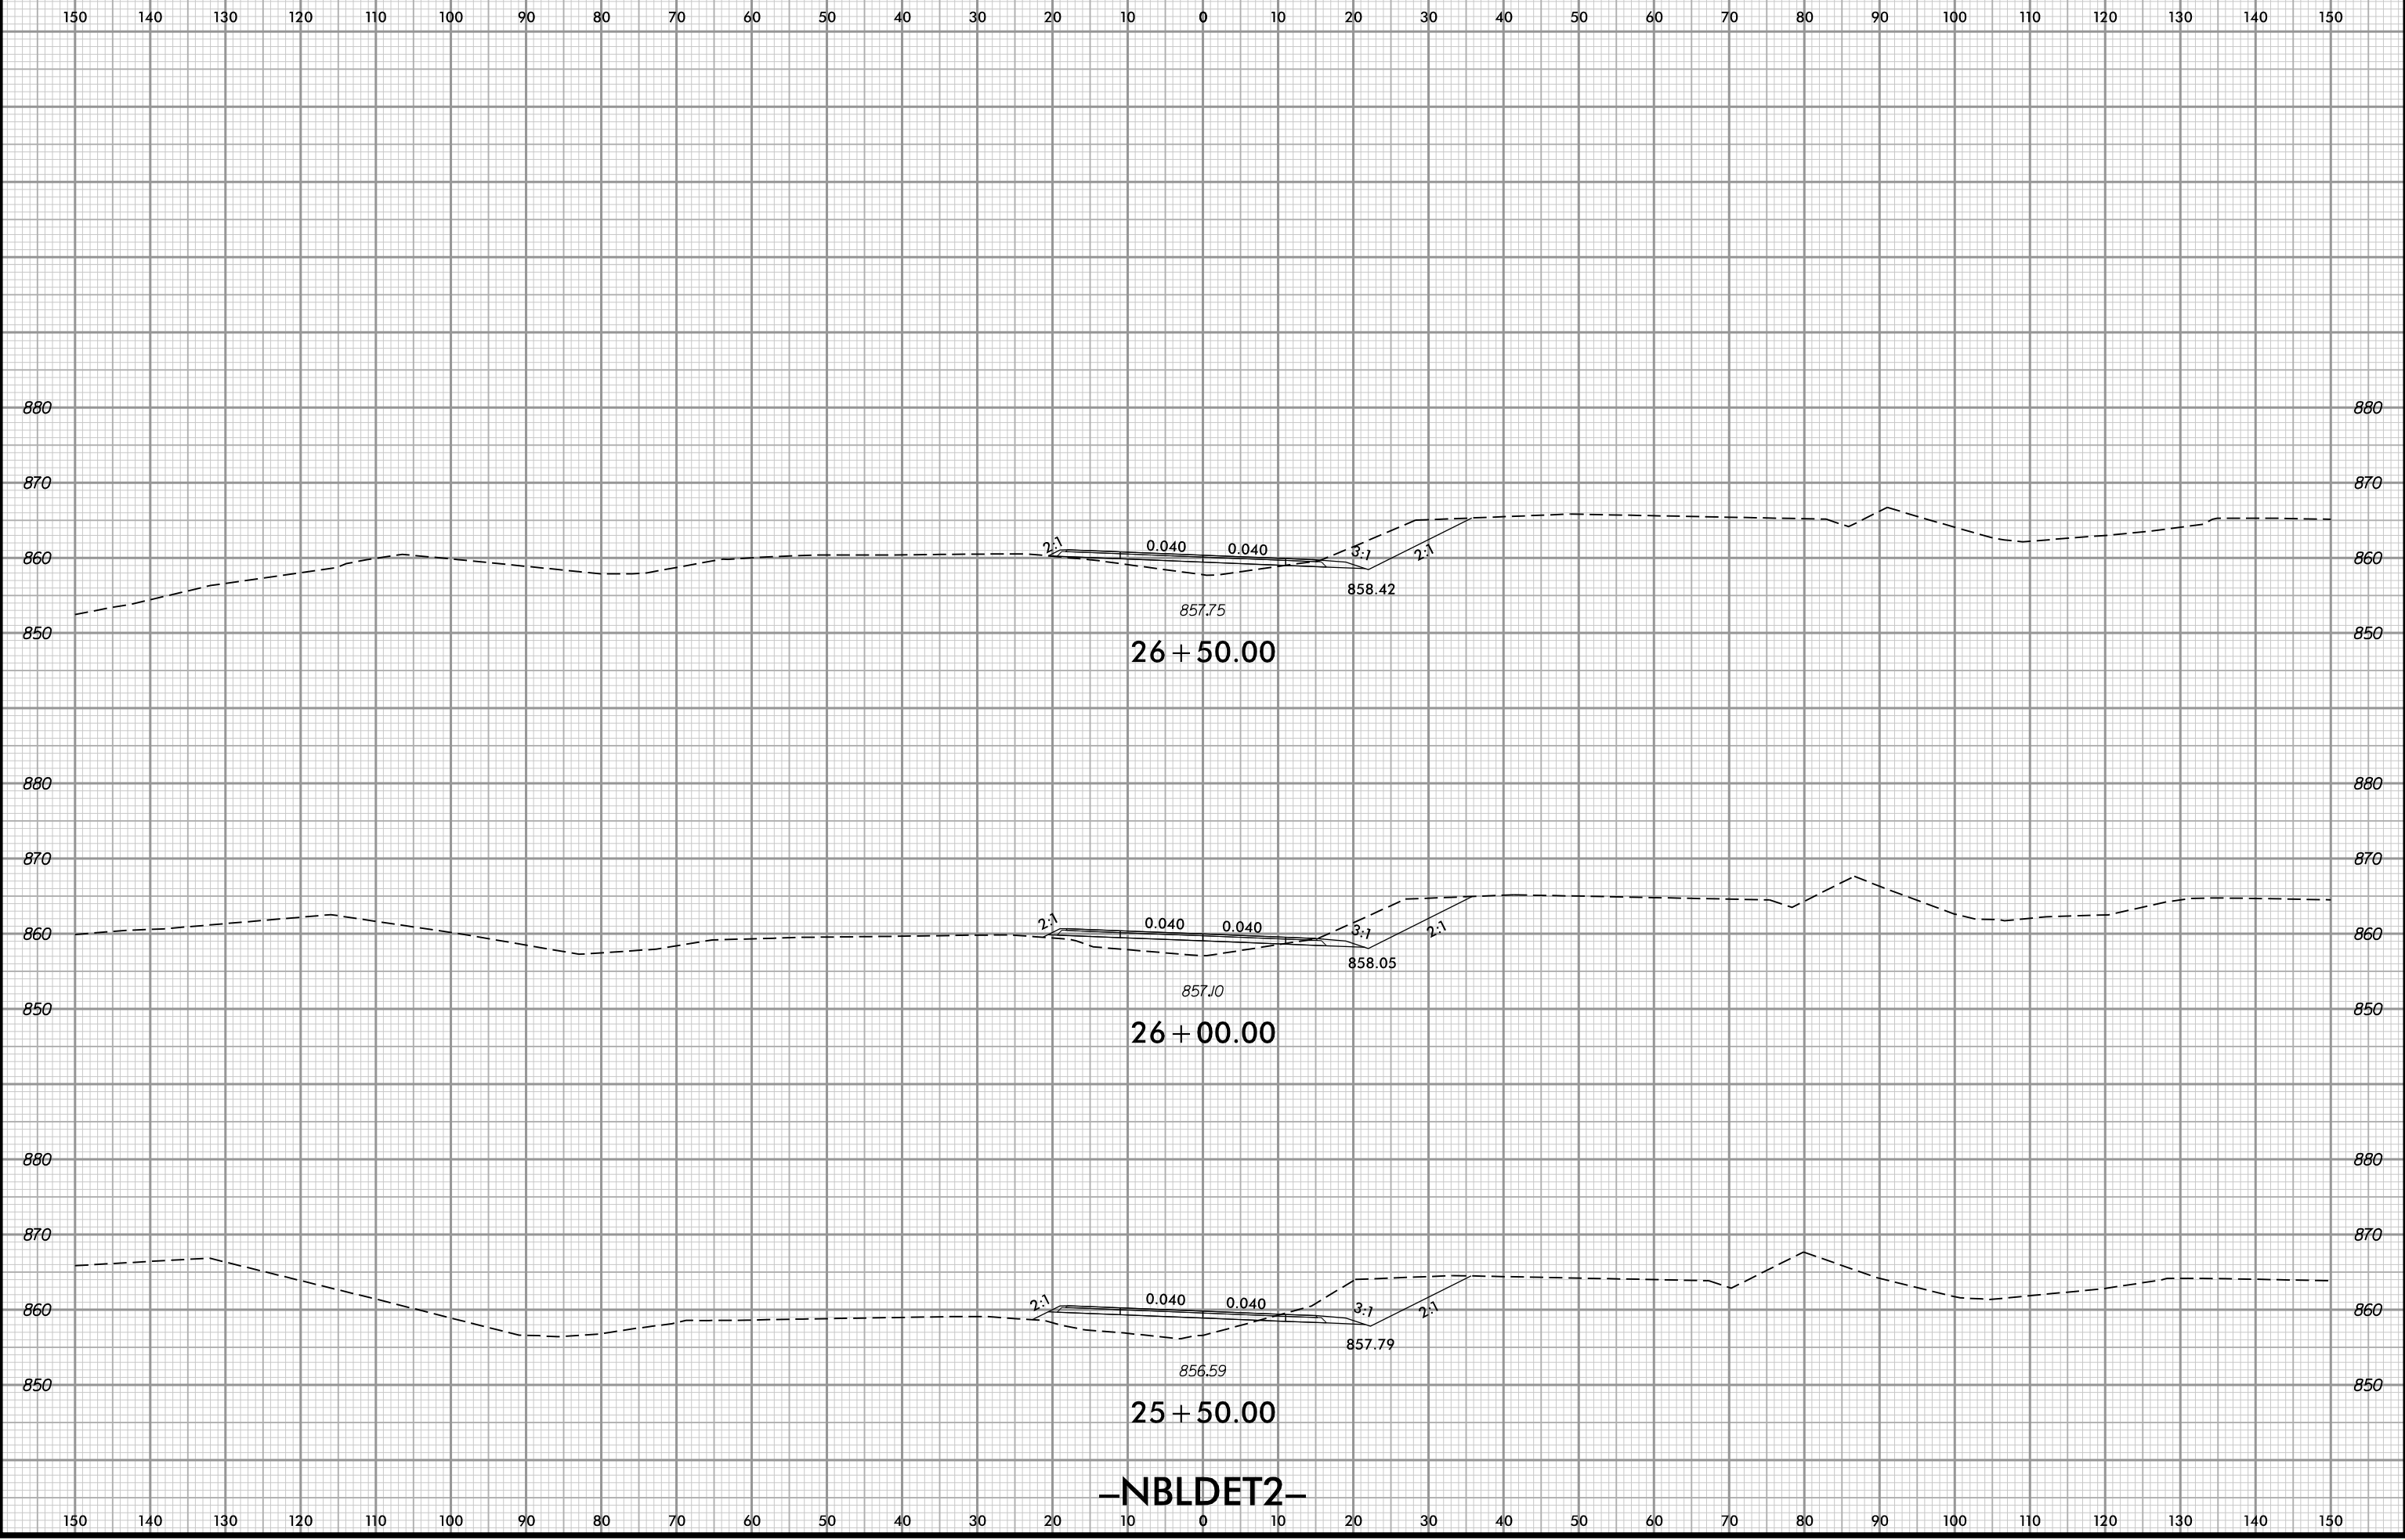


-NBLDET2-

4/11/2022 6:37:00 PM
User: rldgbes




PROJ. REFERENCE NO.	SHEET NO.
U-2579AA	X-404

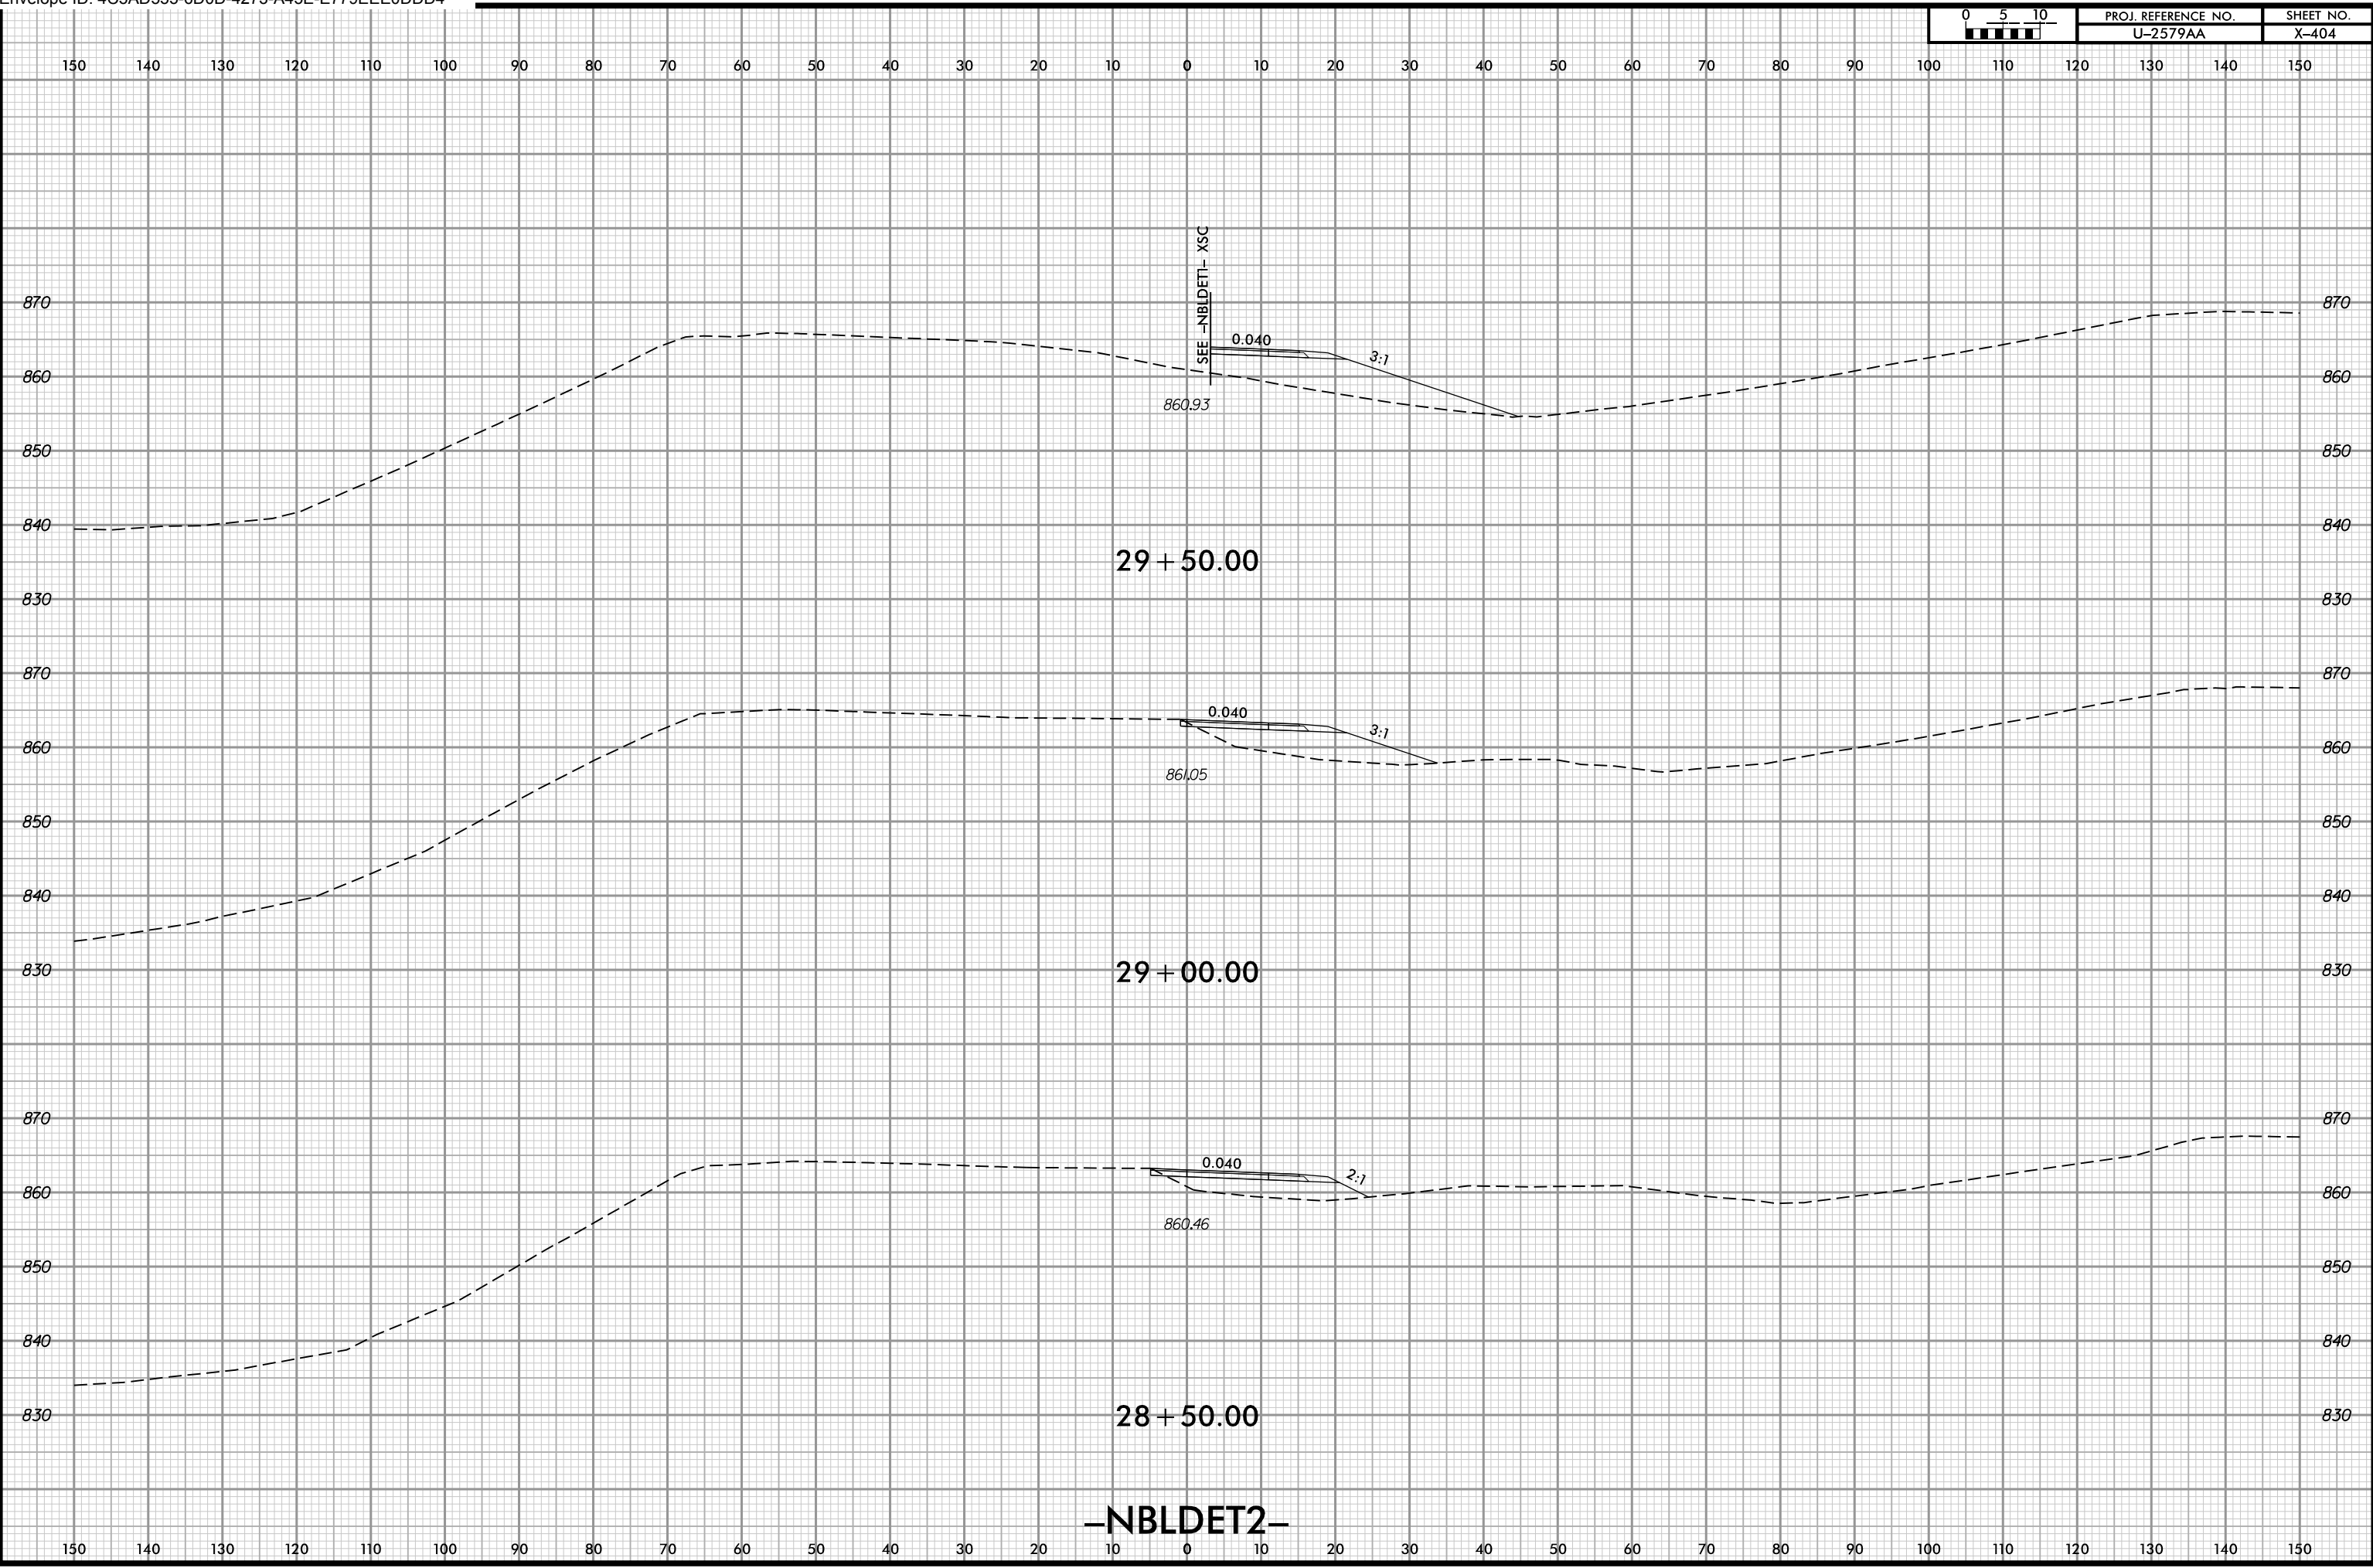


4/11/2022 6:37:00 PM
U:\2579aa-rdy-TMP_Detour3_XPL.dgn
User:rlgbes

-NBLDET2-

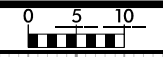


PROJ. REFERENCE NO.	SHEET NO.
U-2579AA	X-405

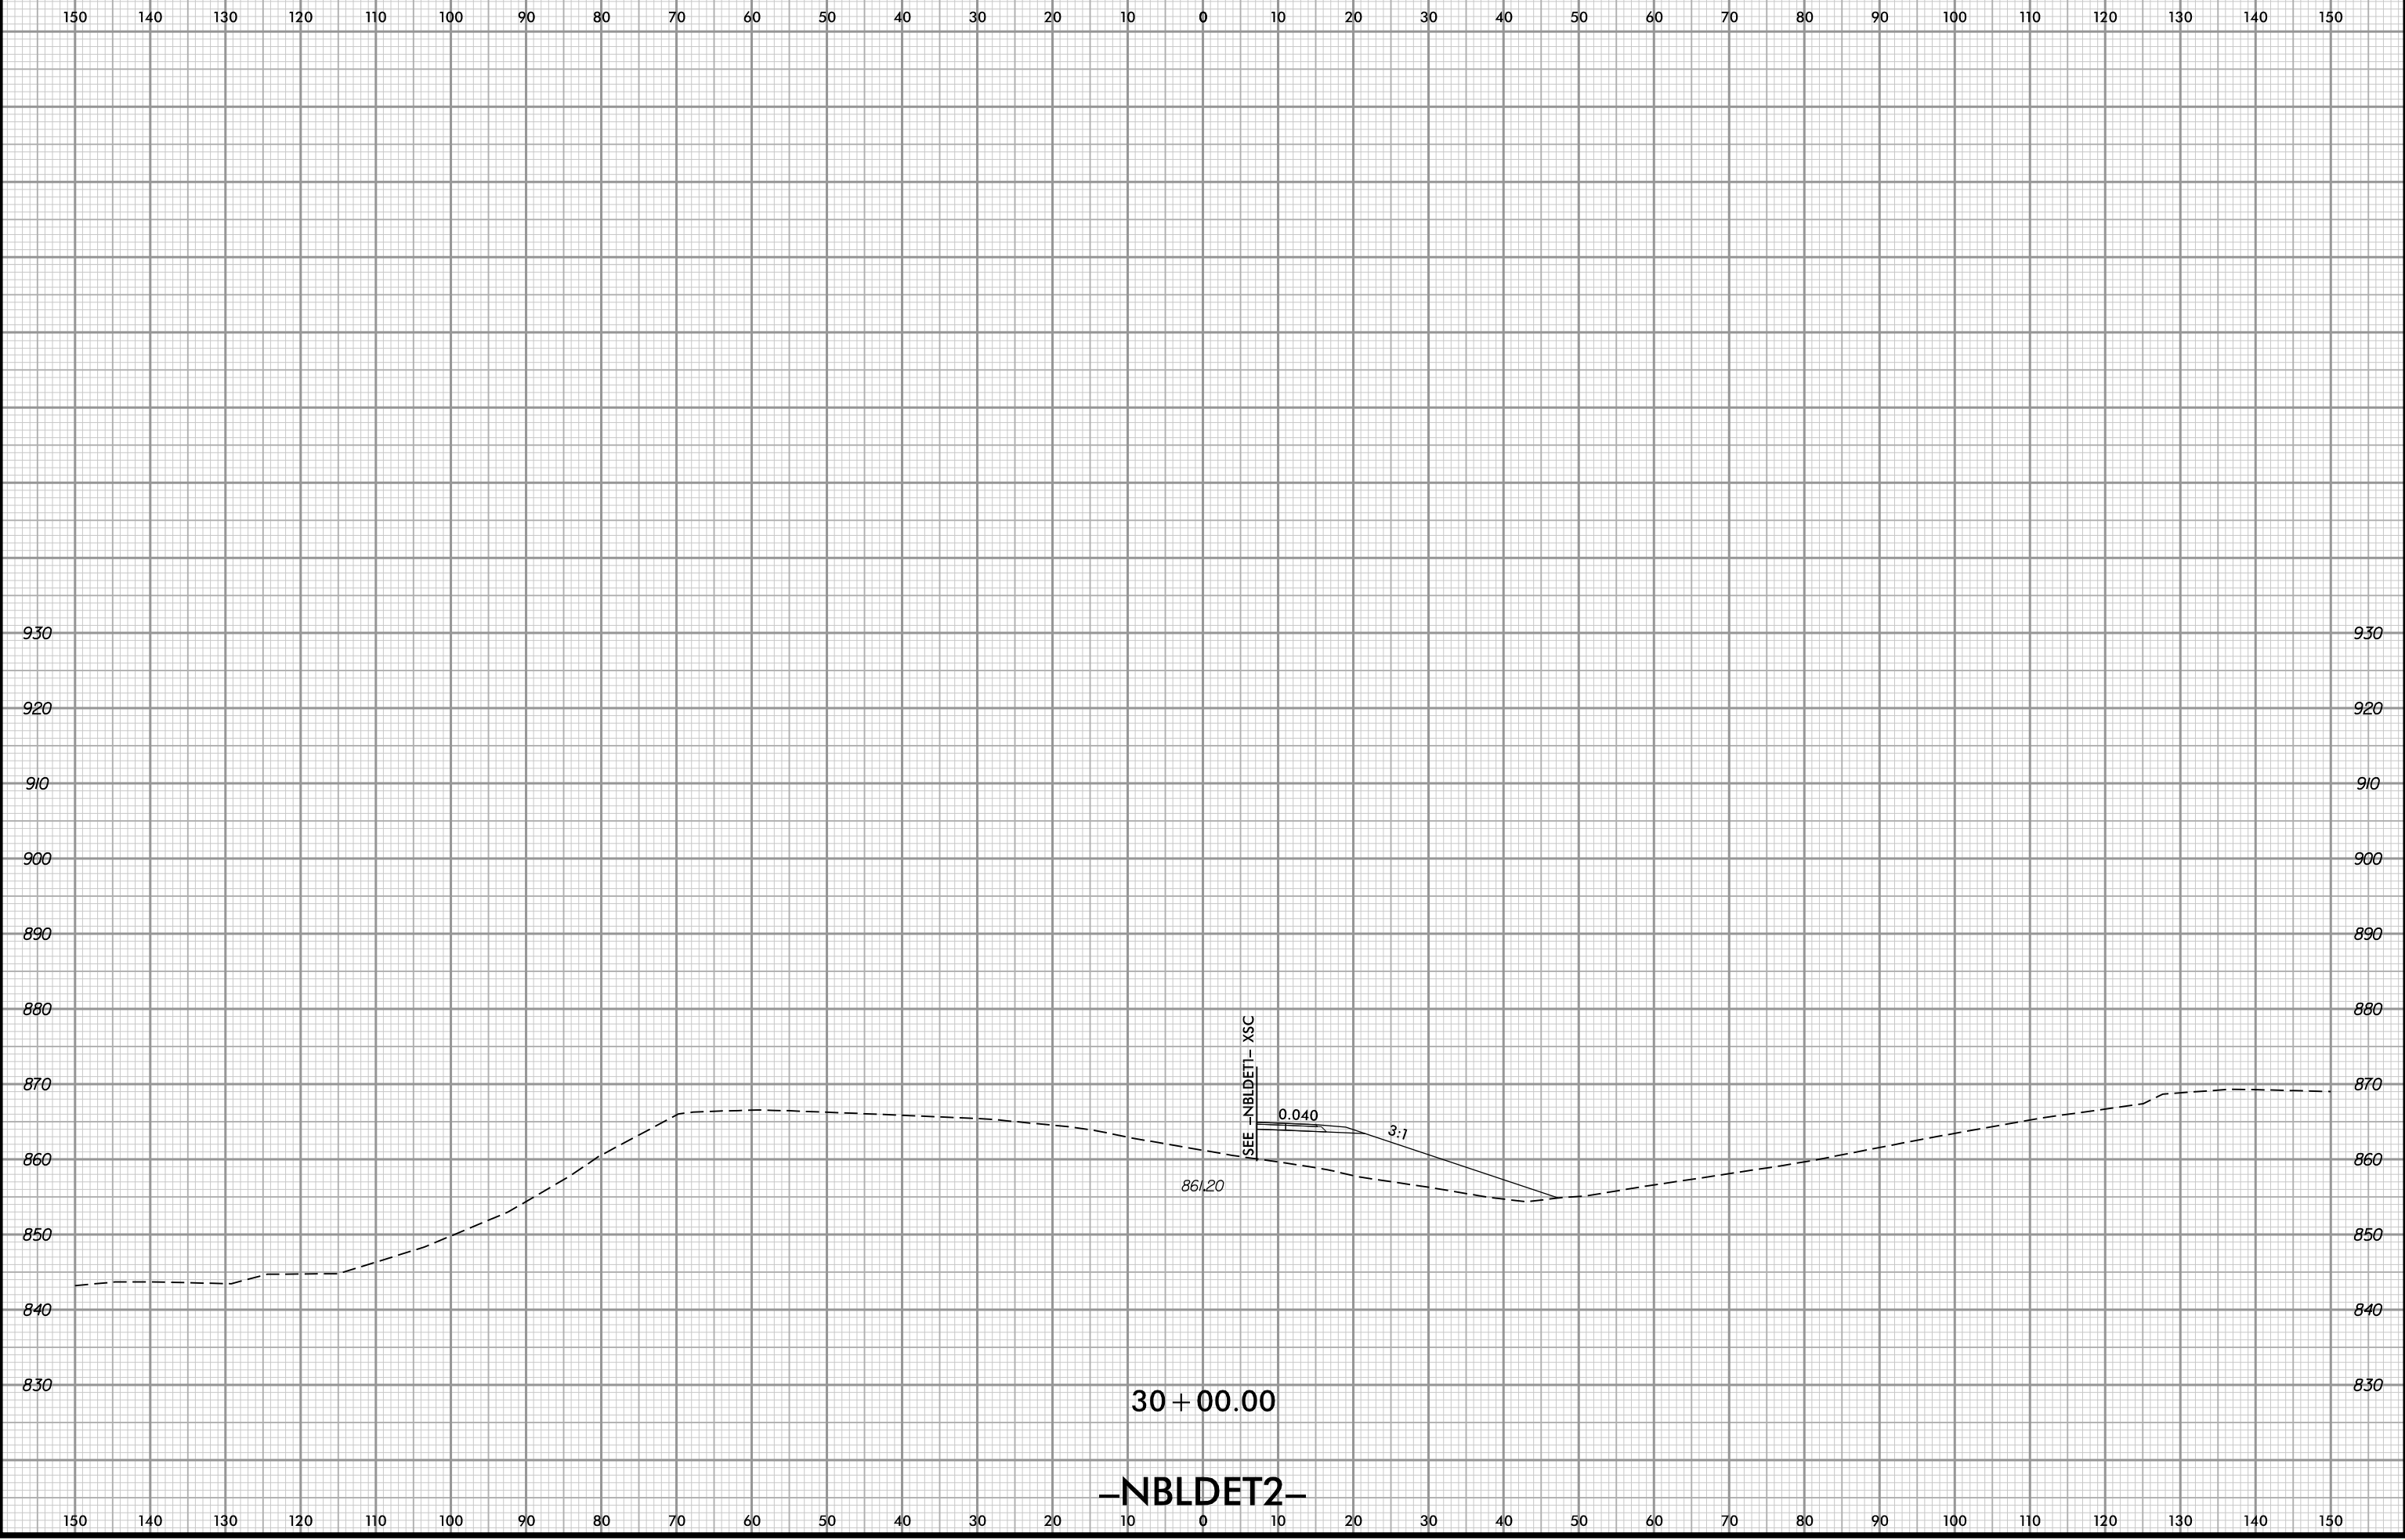


4/11/2022 6:37:00 PM
\\user\idgbes\...

30 + 00.00
-NBLDET2-


0 5 10	PROJ. REFERENCE NO.	SHEET NO.
	U-2579AA	X-406

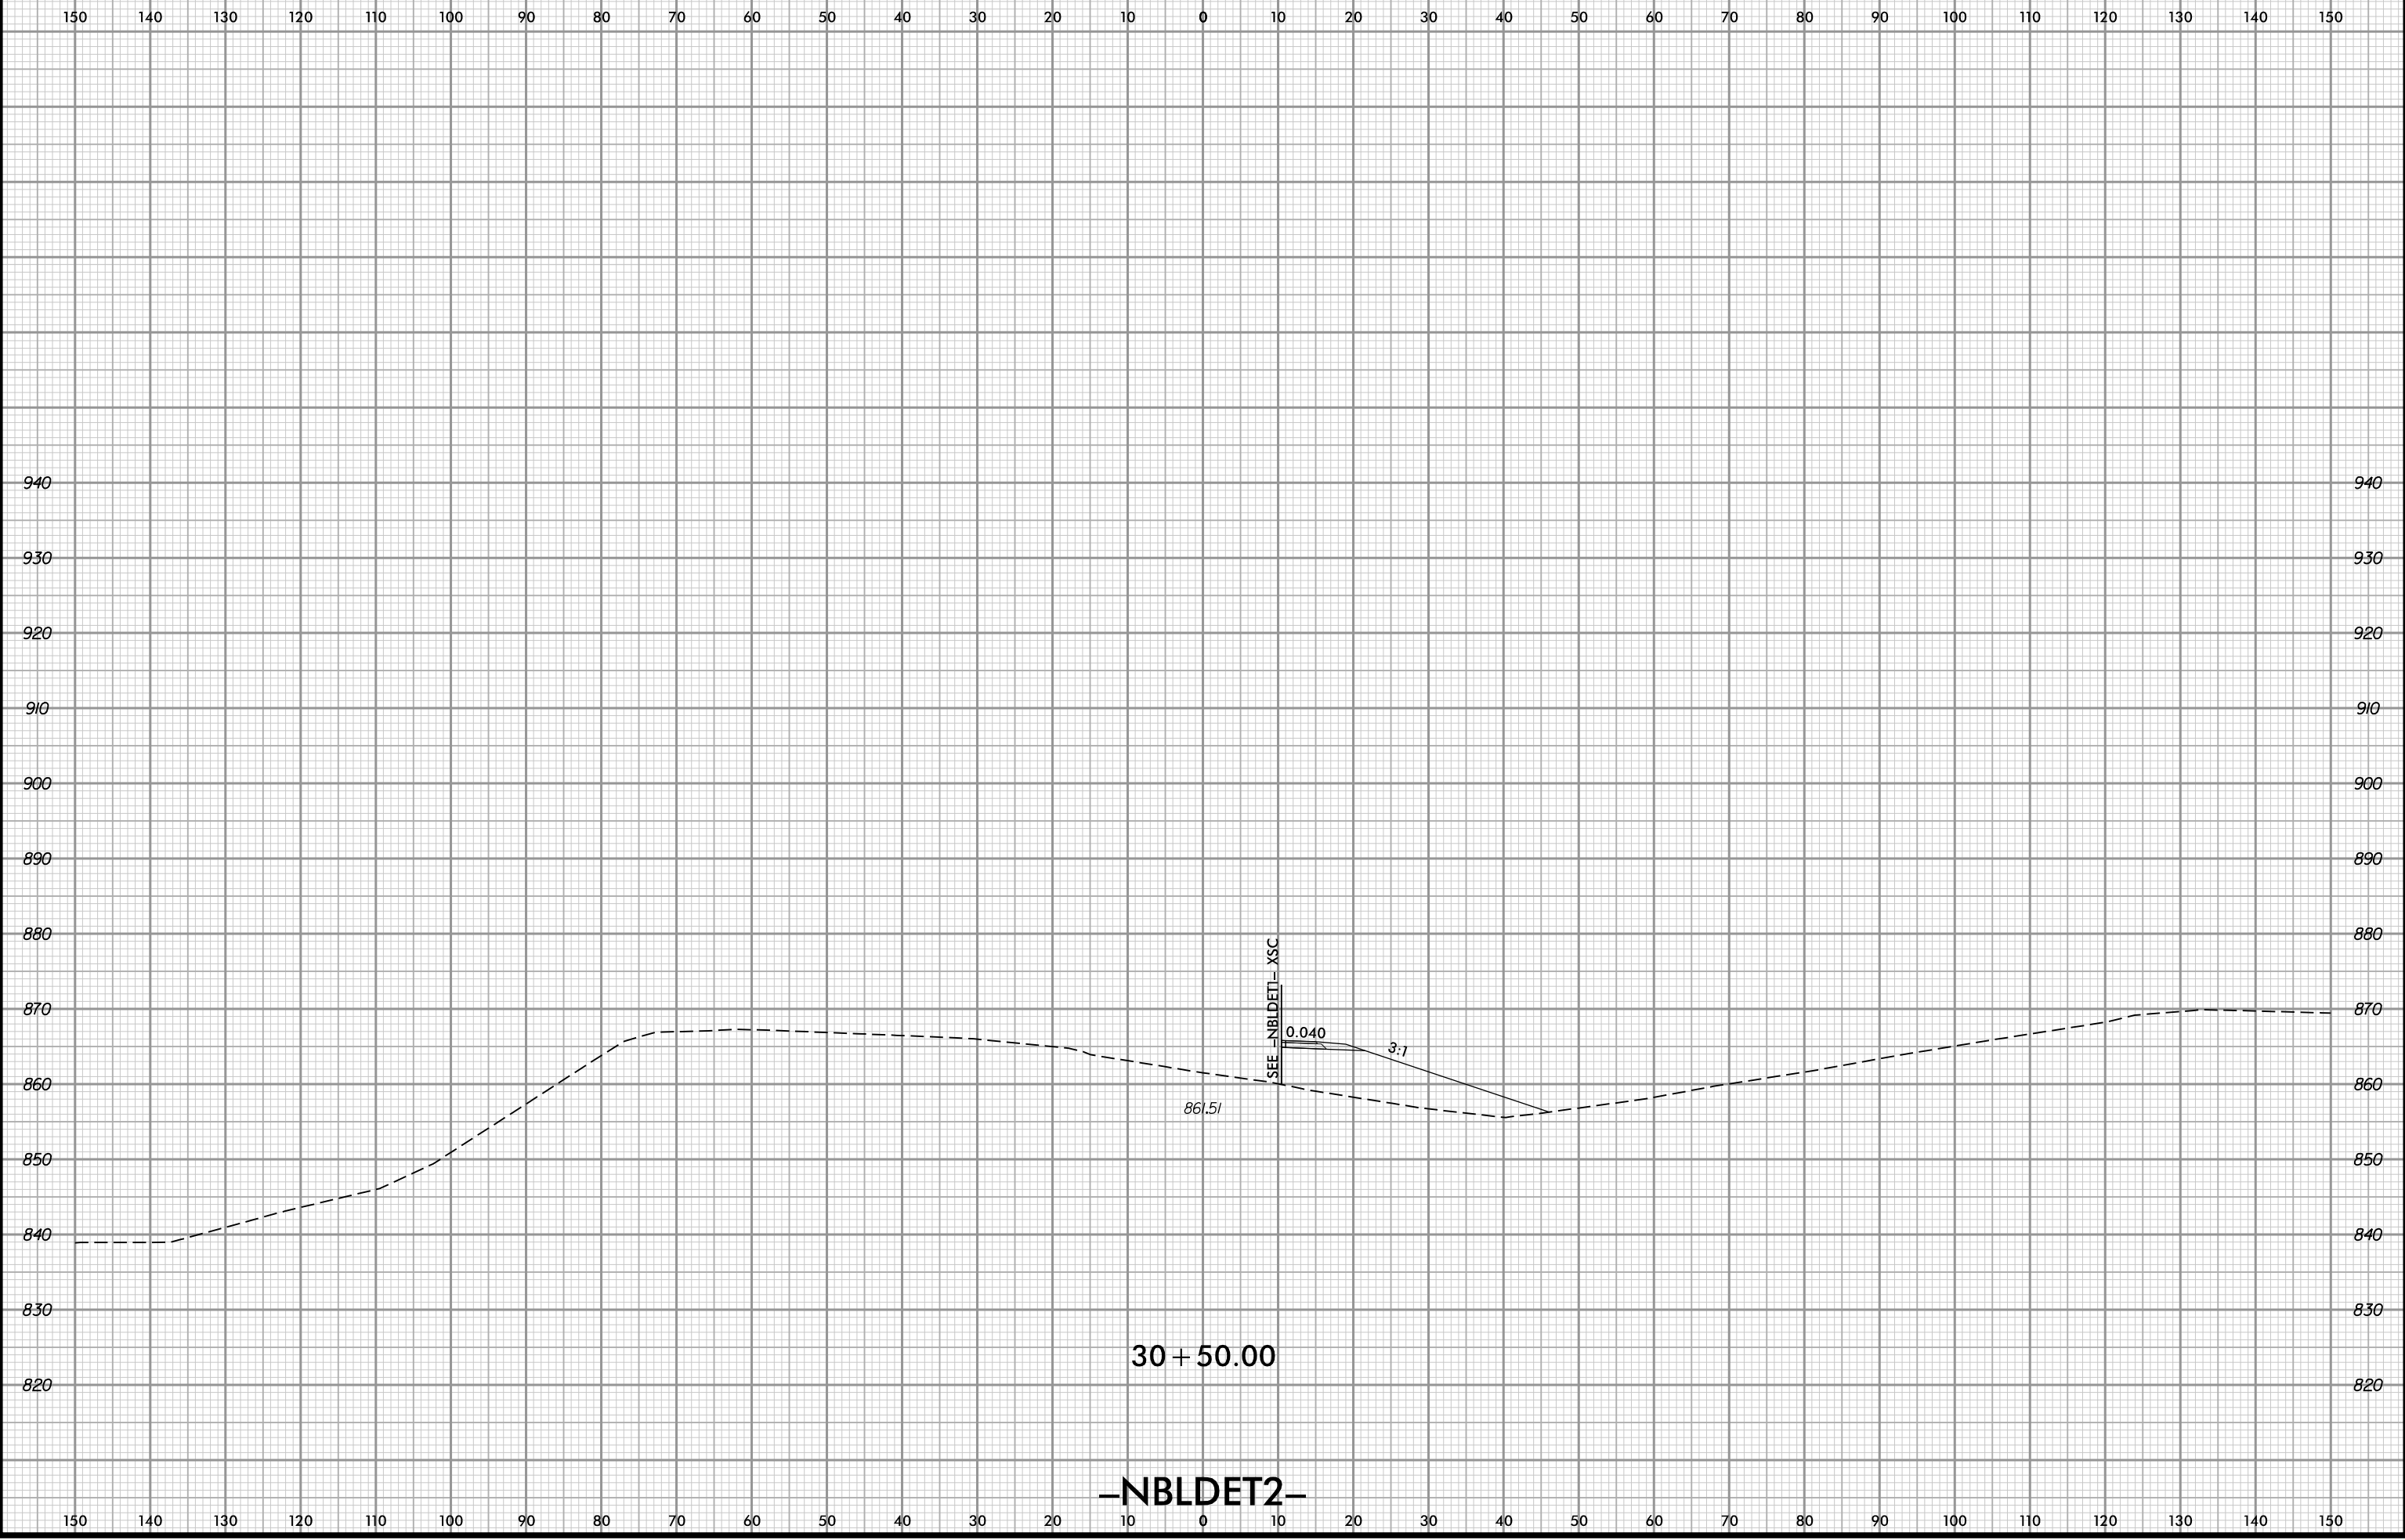

4/11/2022 6:37:00 PM
User: rldgbes

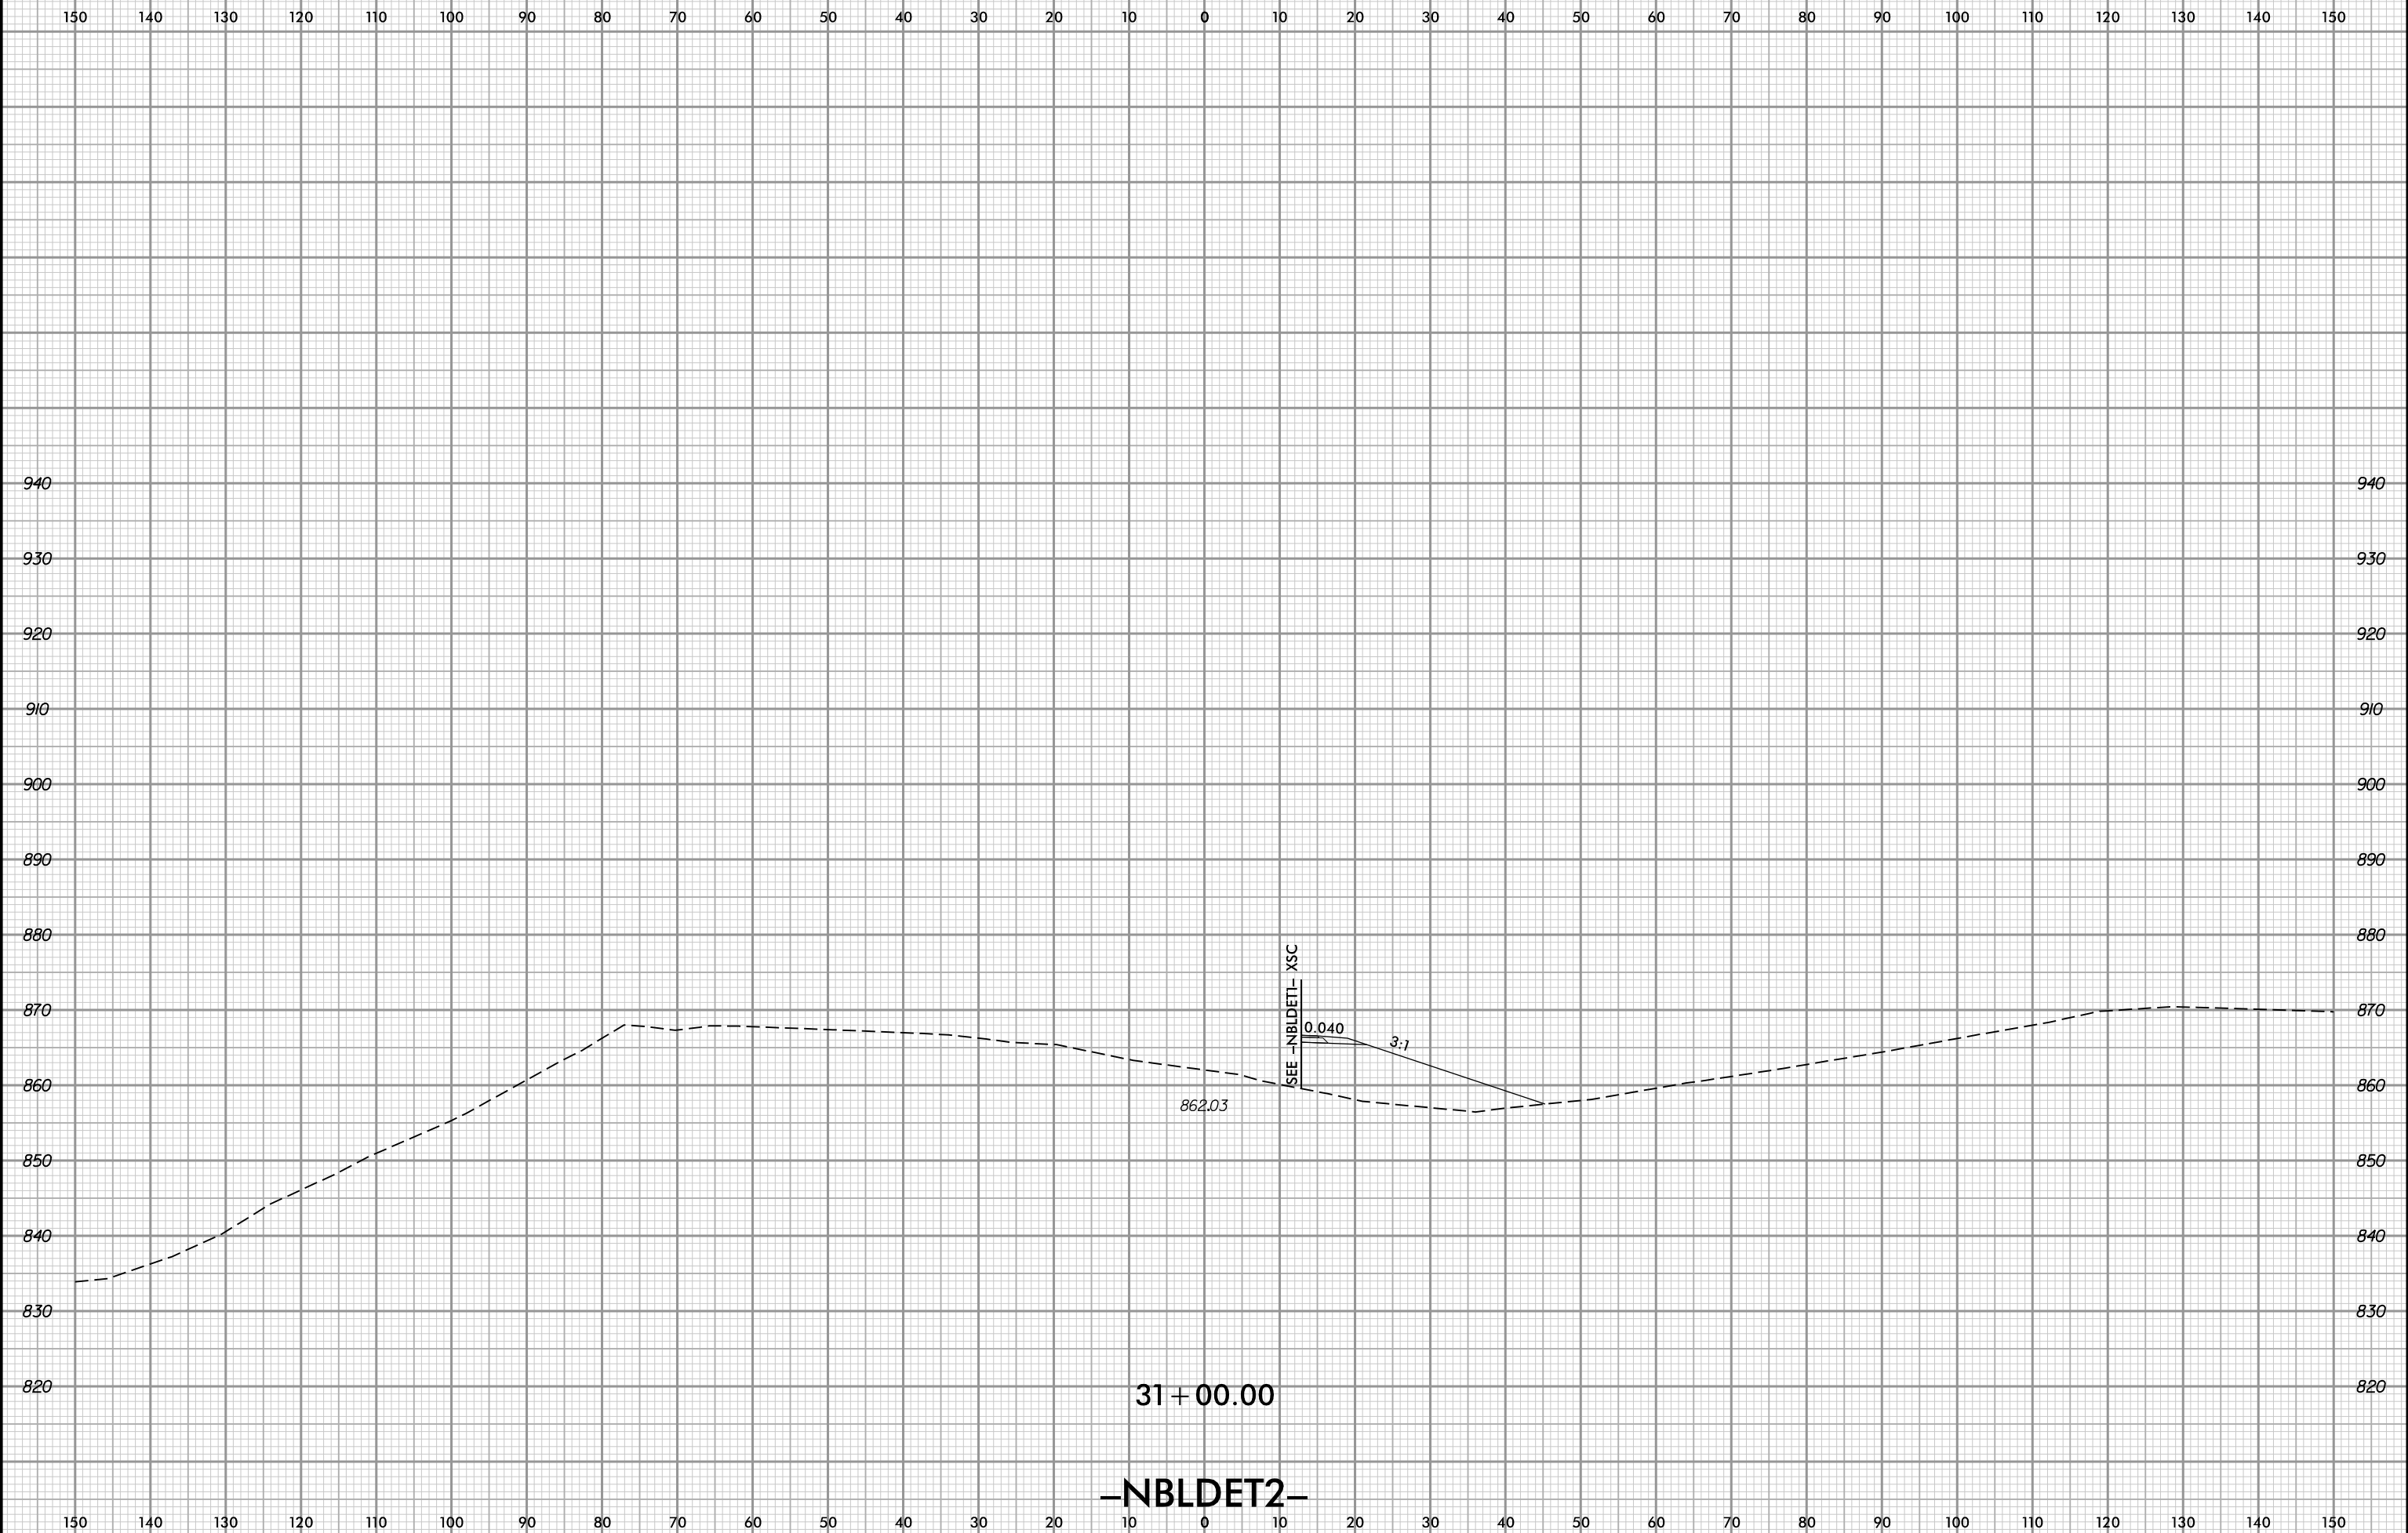


4/11/2022 6:37:00 PM
User: jdg@es

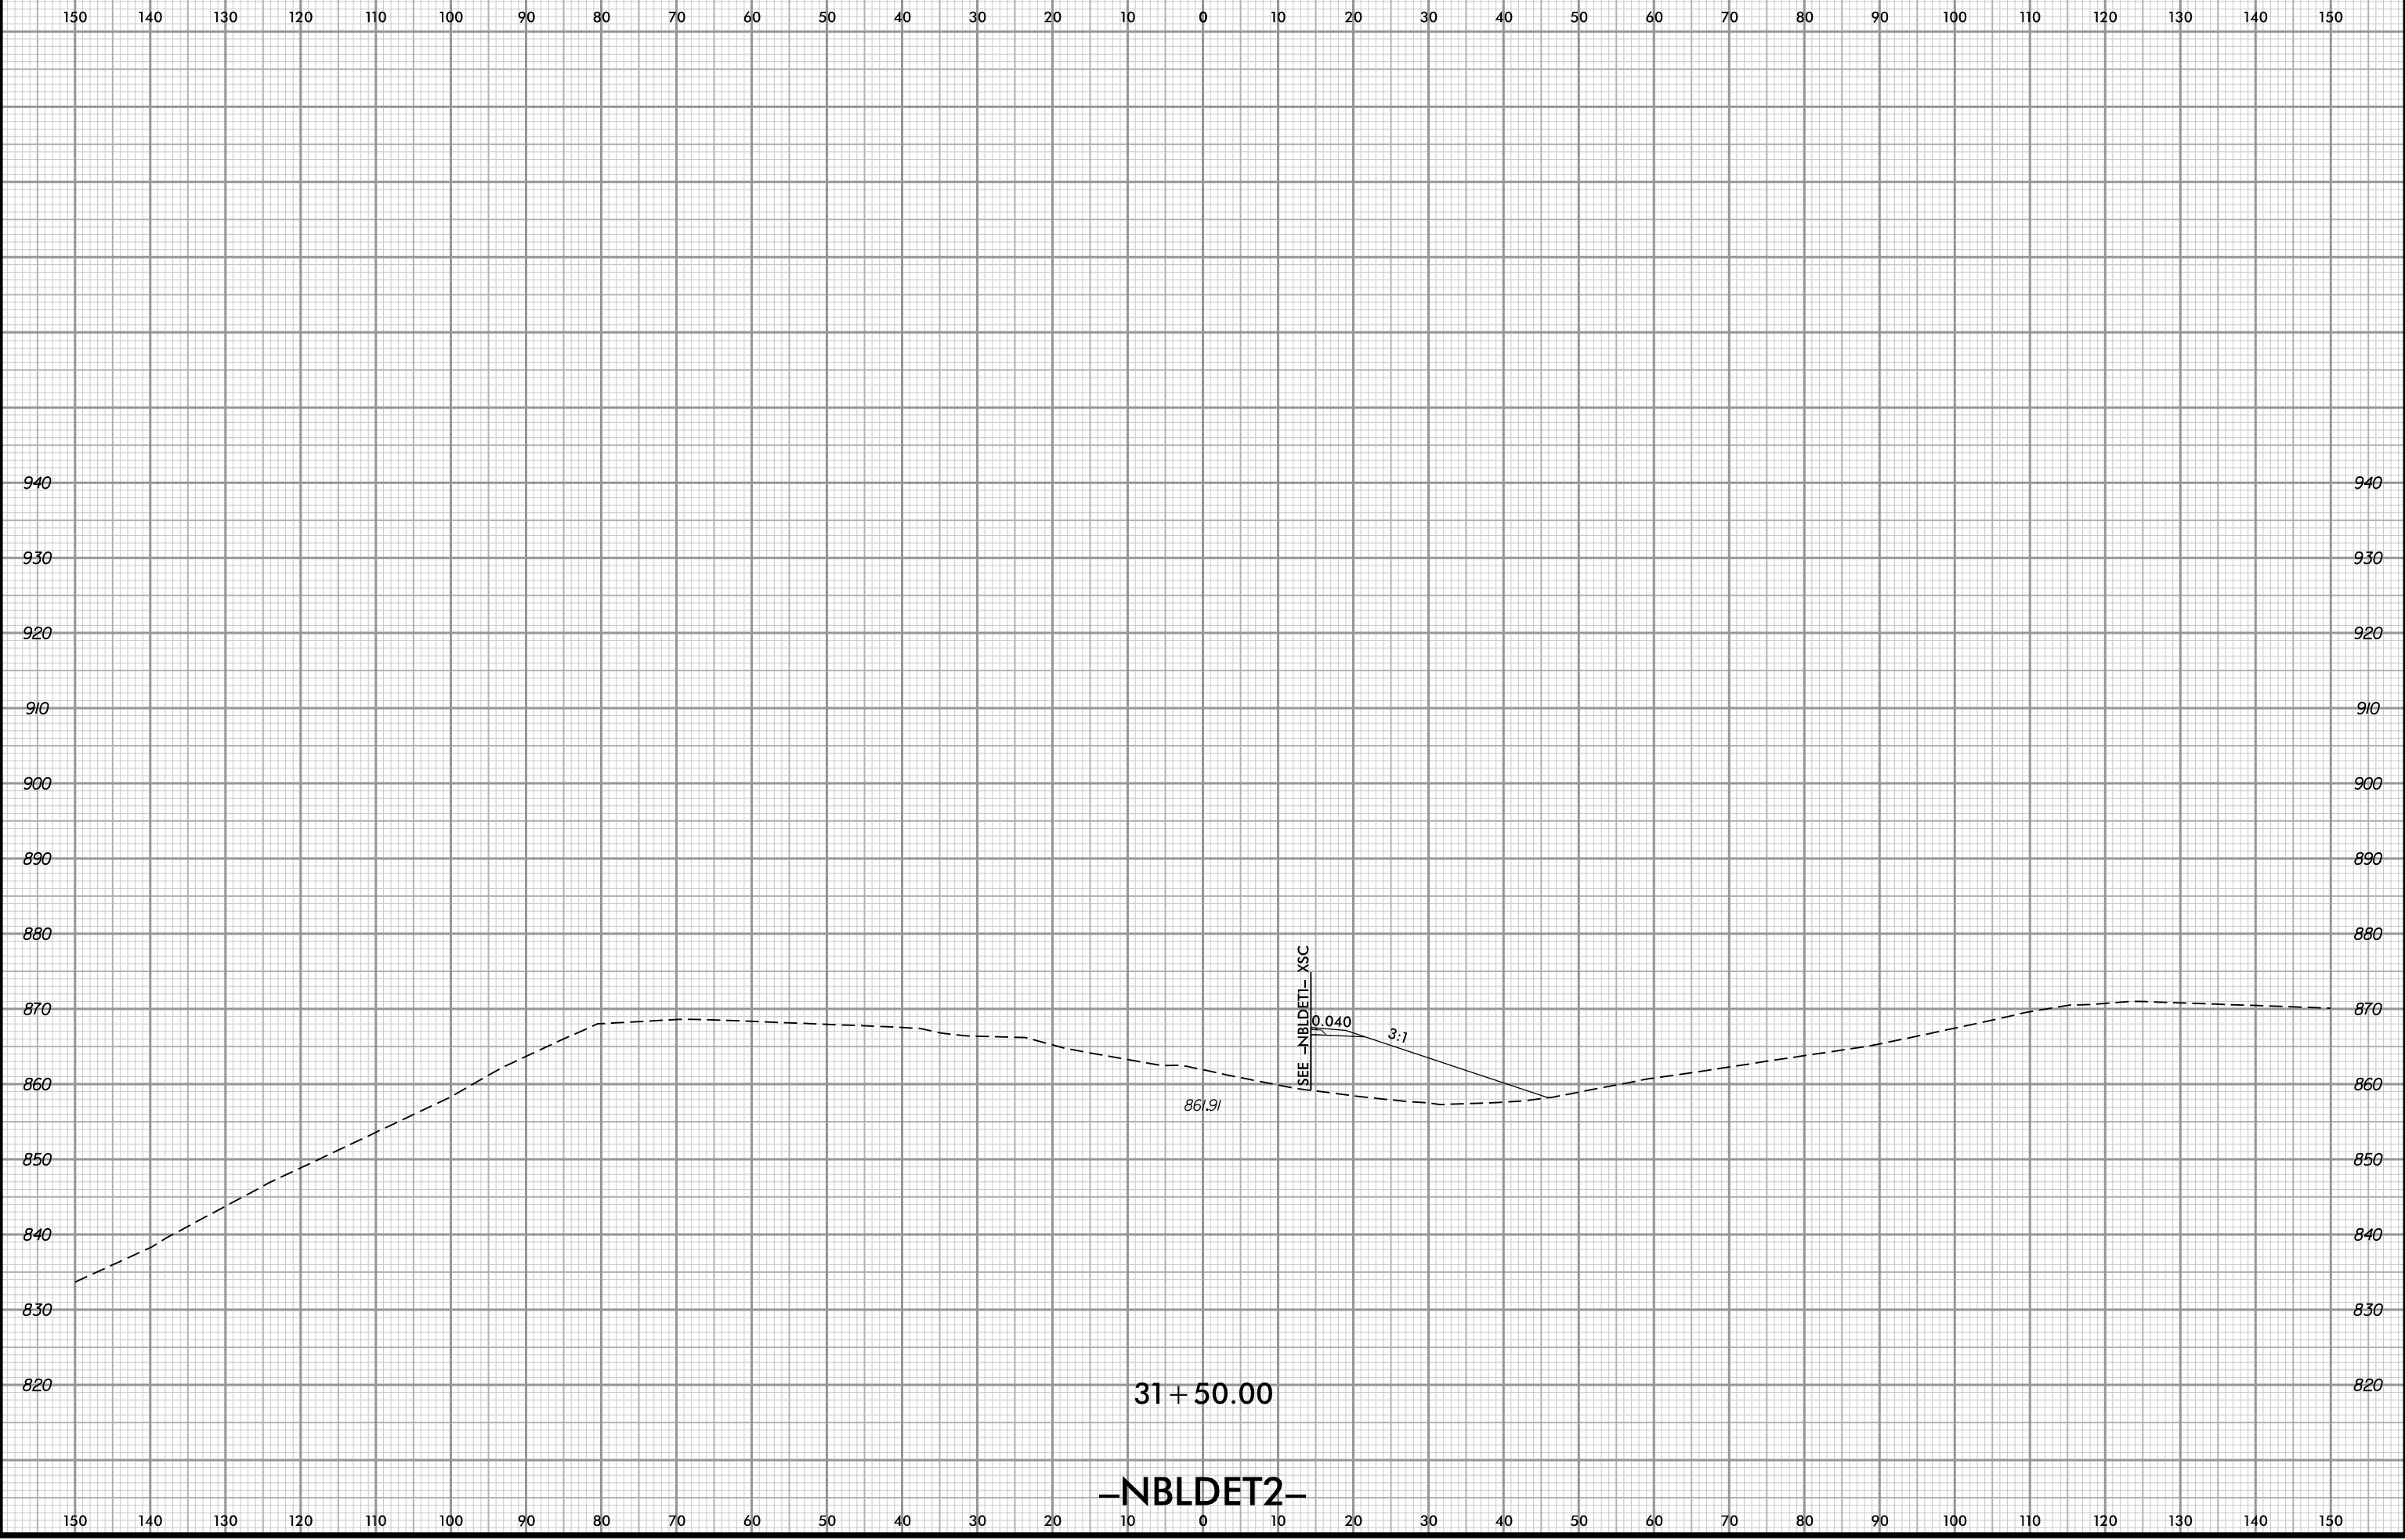

4/11/2022 6:37:00 PM
User: rldgbes



PROJ. REFERENCE NO.	SHEET NO.
U-2579AA	X-409

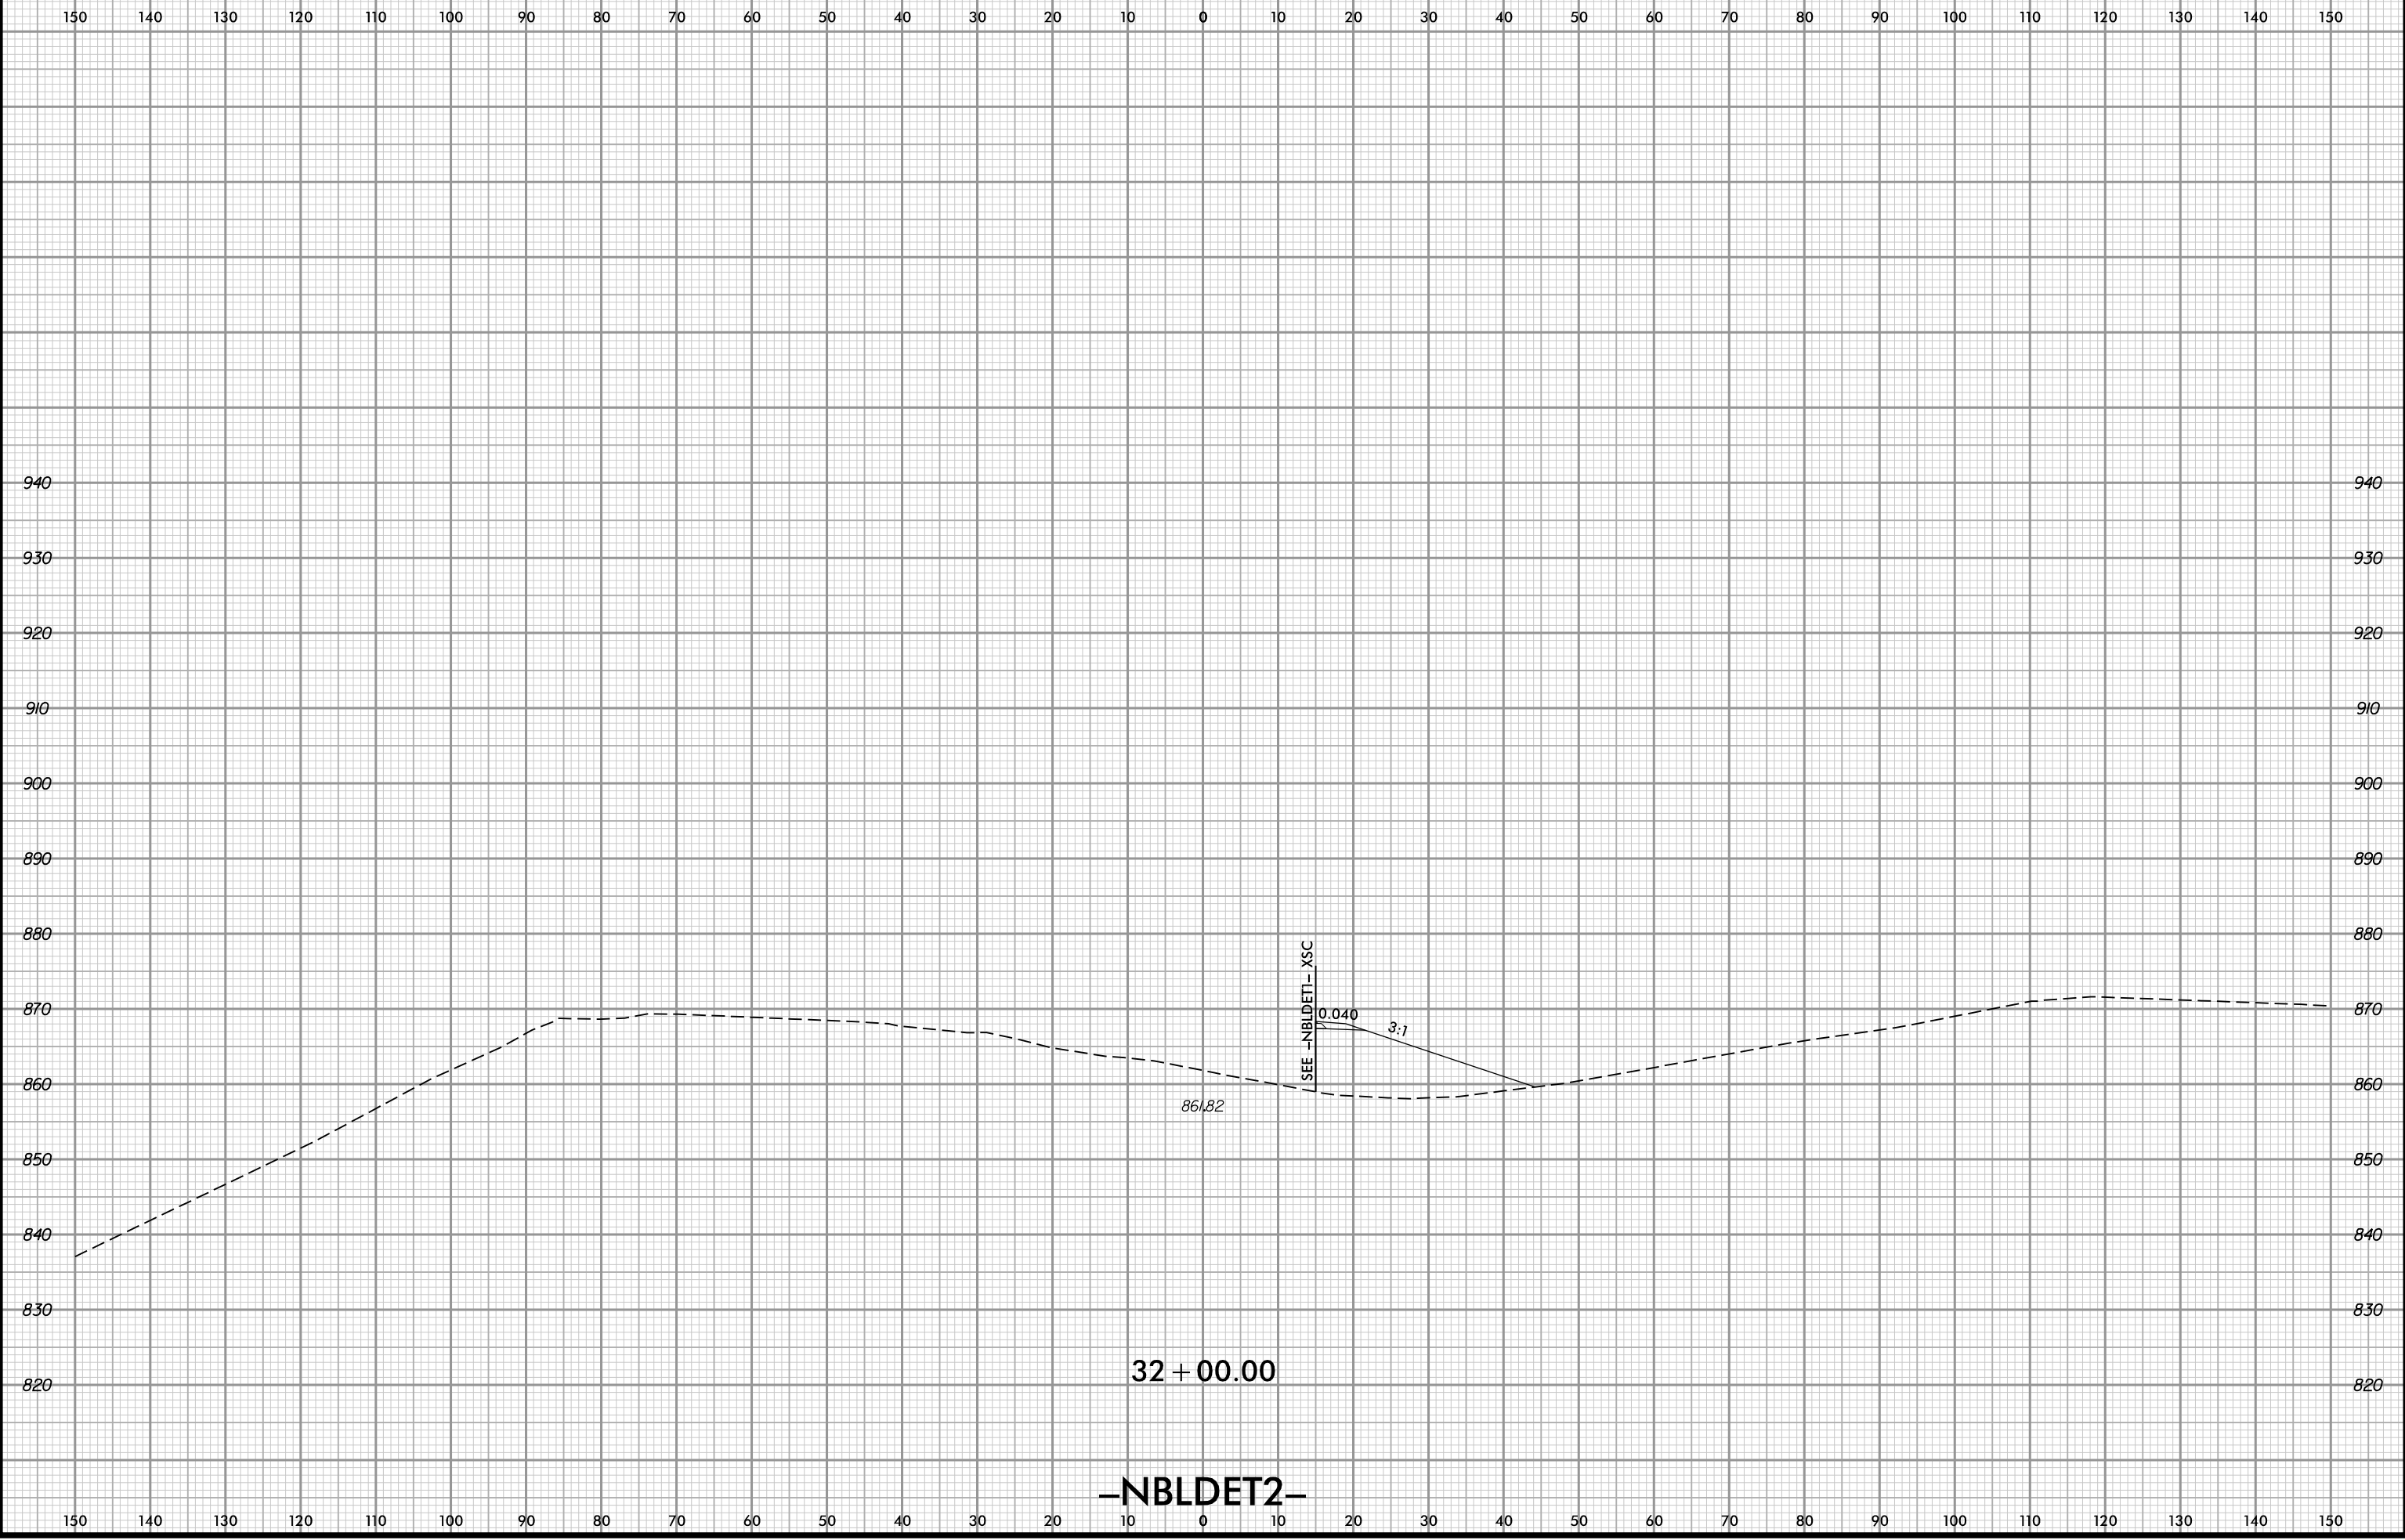

4/11/2022 6:37:00 PM
User: rldgbes

-NBLDET2-