



DETAILS OF PATCHING EXISTING PAVEMENT PRIOR TO RESURFACING

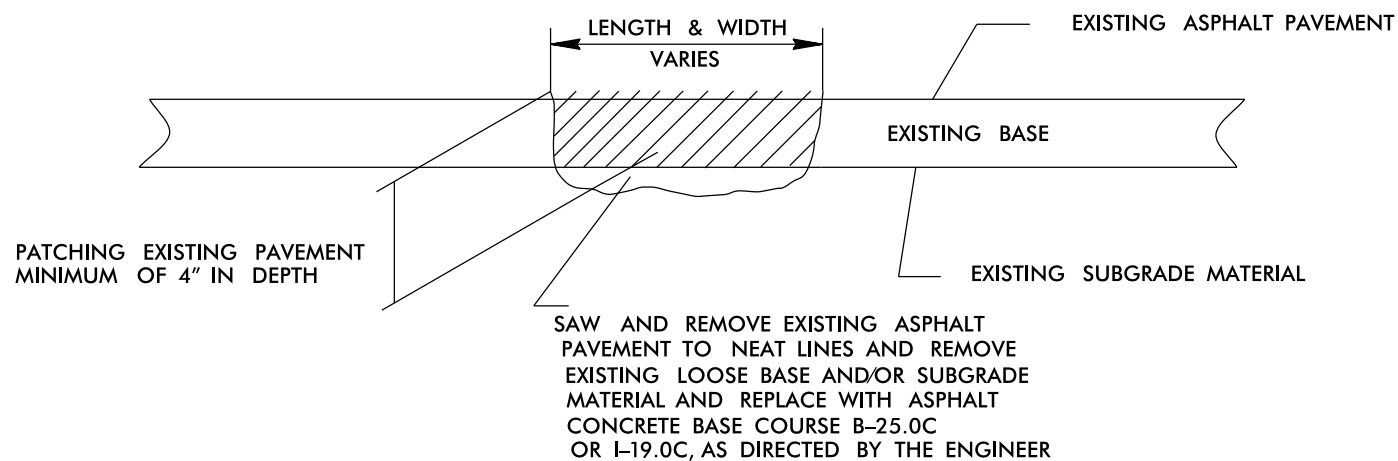

PAVEMENT TIE-IN DETAIL

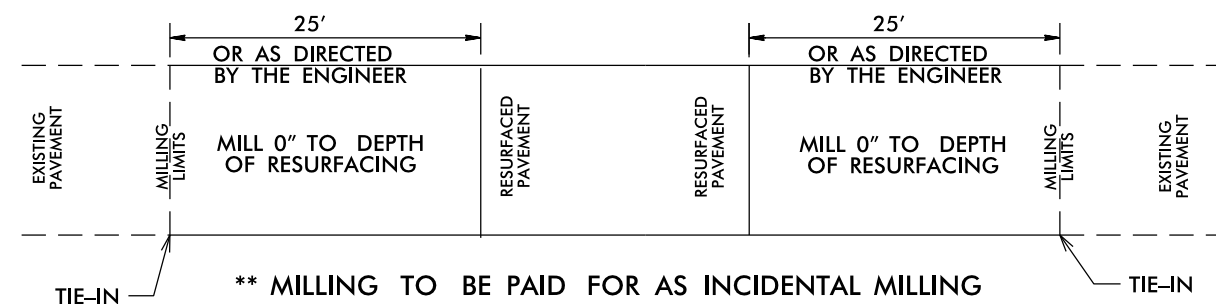

PROJECT NOTES

- PAINT MARKINGS INCLUDED FOR MILLING ON MAPS 1,2, AND 3.
- ONE COAT OF PAINT MARKINGS TO BE APPLIED ON MAPS 4,5, AND 6. PERMANENT MARKINGS TO BE HANDLED ON A LATER PROJECT.
- PAINT MARKINGS AND LINE REMOVAL INCLUDED FOR BRIDGES ON MAPS 1 AND 2.