

SIGN NUMBER: 11299

BACKG COLOR: Fluorescent Orange

DESIGN BY: WJ

CHECKED BY:

DATE: Jun 22, 2011

TYPE: B

COPY COLOR: Black

PROJECT ID: ALL

DIV: ALL

QUANTITY: SEE PLANS

SYMBOL	X	Y	WID	HT

SIGN WIDTH: 5'-6"

HEIGHT: 5'-6"

# SP 11299


TOTAL AREA: 30.5 Sq.Ft.

BORDER TYPE: INSET

RECESS: 0.59"

WIDTH: 0.75"

RADII: 1.38"

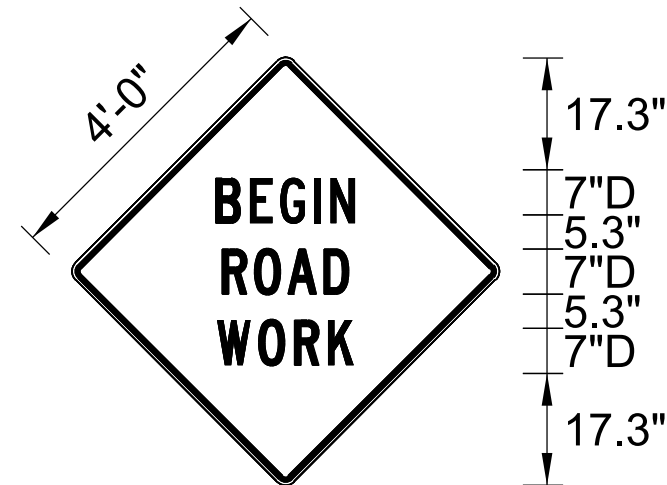

BORDER  
R=1.38"  
TH=0.75"  
IN=0.59"

Spacing Factor is 1 unless specified otherwise

NO. Z BARS: N/A  
LENGTH: N/A

MAT'L: 0.125" (3.2 mm) ALUMINUM

USE NOTES: 1,2

- Legend and border shall be direct applied black non-reflective sheeting.
- Background shall be Type VII, VIII, or IX (prismatic) fluorescent orange retroreflective sheeting.

LETTER POSITIONS

Letter spacings are to start of next letter

Series/Size  
Text Length

Letter spacings are to start of next letter																Series/Size Text Length	
		B	E	G	I	N											D 2000 25.2
	20.5	6	5.4	6.3	2.8	4.8	20.5										
		R	O	A	D												D 2000 23.5
	21.4	5.8	5.9	7	4.8	21.4											
		W	O	R	K												D 2000 24.5
	20.9	7.1	6.5	5.9	4.9	20.9											