

SIGN NUMBER: SP13106

BACKG COLOR: Fluorescent Orange

DESIGN BY: B. RASHID

CHECKED BY: AIA

DATE: Apr 26, 2013

TYPE: STATIONARY

COPY COLOR: Black

PROJECT ID:

DIV:

QUANTITY: SEE PLANS

SYMBOL	X	Y	WID	HT

SIGN WIDTH: 4'-0"

HEIGHT: 4'-0"

TOTAL AREA: 16.00 Sq.Ft.

BORDER TYPE: INSET

RECESS: 0.75"

WIDTH: 1.25"

RADII: 3"


NO. Z BARS:

LENGTH:

MAT'L: 0.080" (2.0 mm) ALUMINUM

USE NOTES: 1,2

1. Legend and border shall be direct applied black non-reflective sheeting.
2. Background shall be NC GRADE B fluoresent orange retroreflective sheeting.

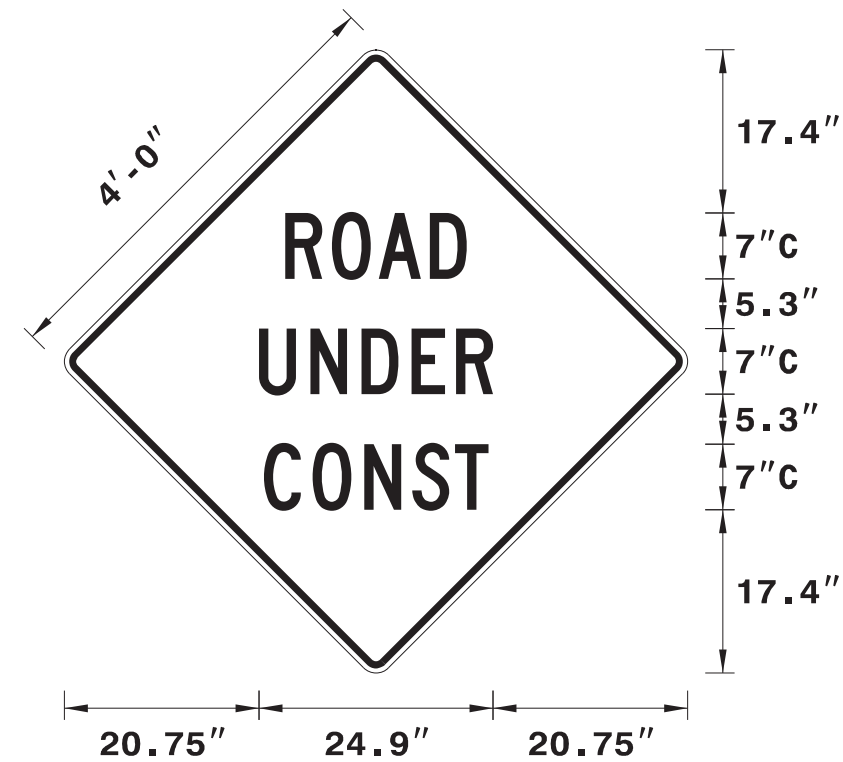

Spacing Factor is 1 unless specified otherwise

LETTER POSITIONS

Letter spacings are to start of next letter																				Series/Size Text Length	
		R	O	A	D																C 2000
	23.5	5	5	5.5	3.9	23.5															19.3
		U	N	D	E	R															C 2000
	20.7	5.5	5.5	5.3	4.8	3.9	20.7														24.9
		C	O	N	S	T															C 2000
	21.2	5.2	5.5	5.1	4.6	3.6	21.2														23.9