


**This electronic collection of documents is provided
for the convenience of the user
and is Not a Certified Document –**

**The documents contained herein were originally issued
and sealed by the individuals whose names and license
numbers appear on each page, on the dates appearing
with their signature on that page.**

**This file or an individual page
shall not be considered a certified document.**

09/08/99

TIP PROJECT: B-5326

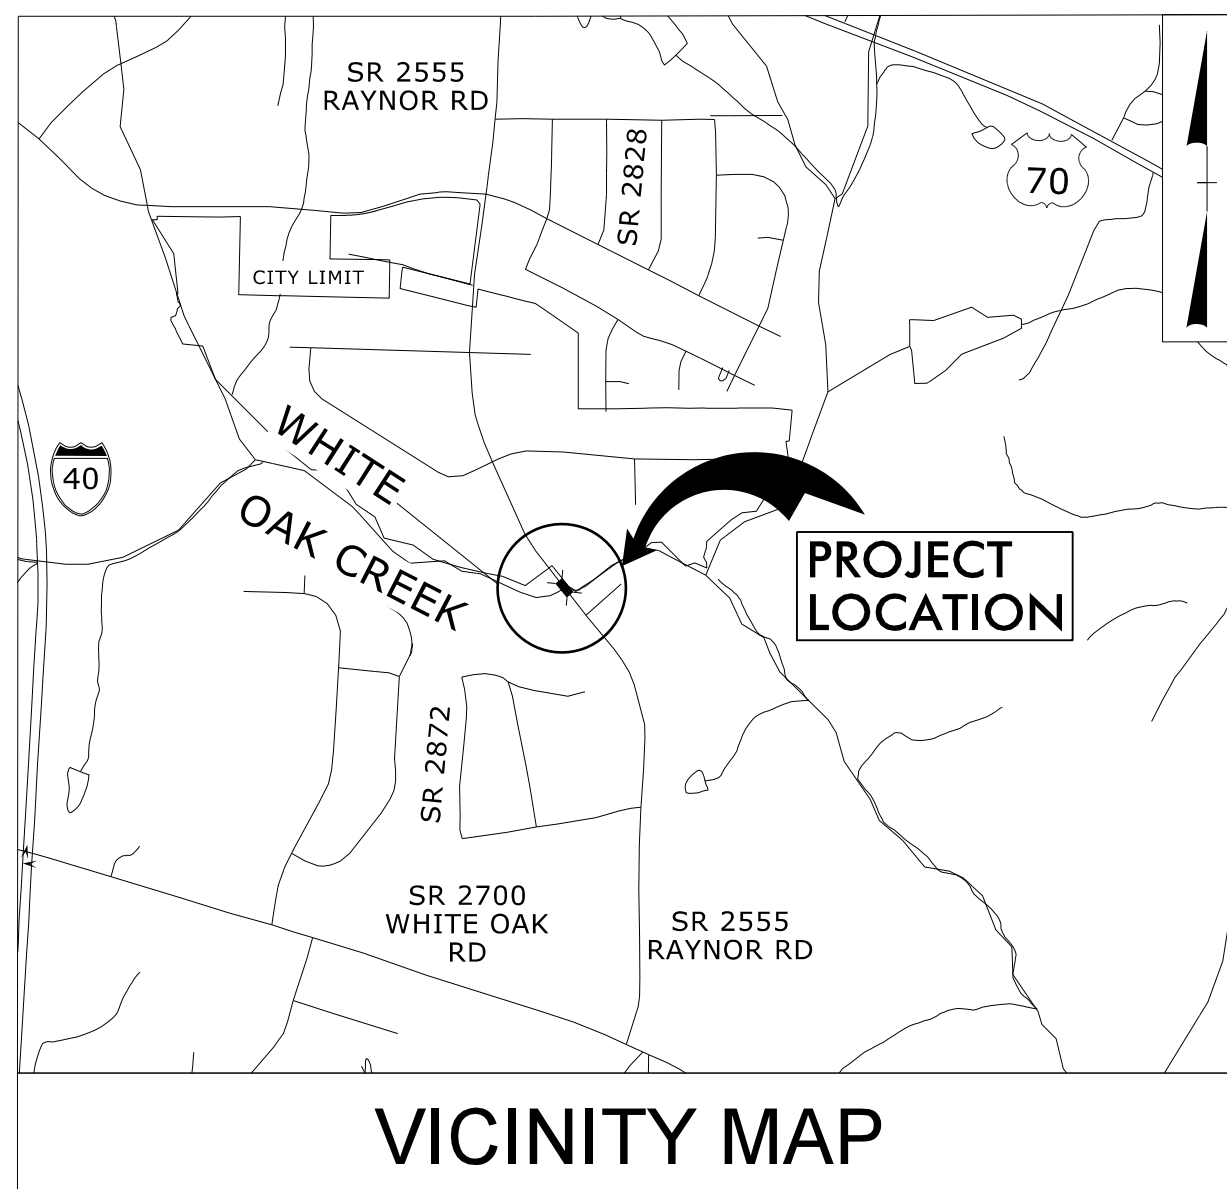

STATE OF NORTH CAROLINA
DIVISION OF HIGHWAYS



**UTILITIES BY OTHERS PLANS
WAKE COUNTY**

**LOCATION: REPLACE BRIDGE NO. 247 WHITE OAK CREEK
ON SR 2555 (RAYNOR RD)**

TYPE OF WORK: UTILITIES BY OTHERS RELOCATIONS


PROJECT REFERENCE NO.	SHEET NO.
B-5326	UO-1

NOTE:
ALL UTILITY WORK SHOWN ON THIS SHEET WILL BE DONE BY OTHERS. NO PAYMENT WILL BE MADE TO THE CONTRACTOR FOR UTILITY WORK SHOWN ON THIS SHEET.

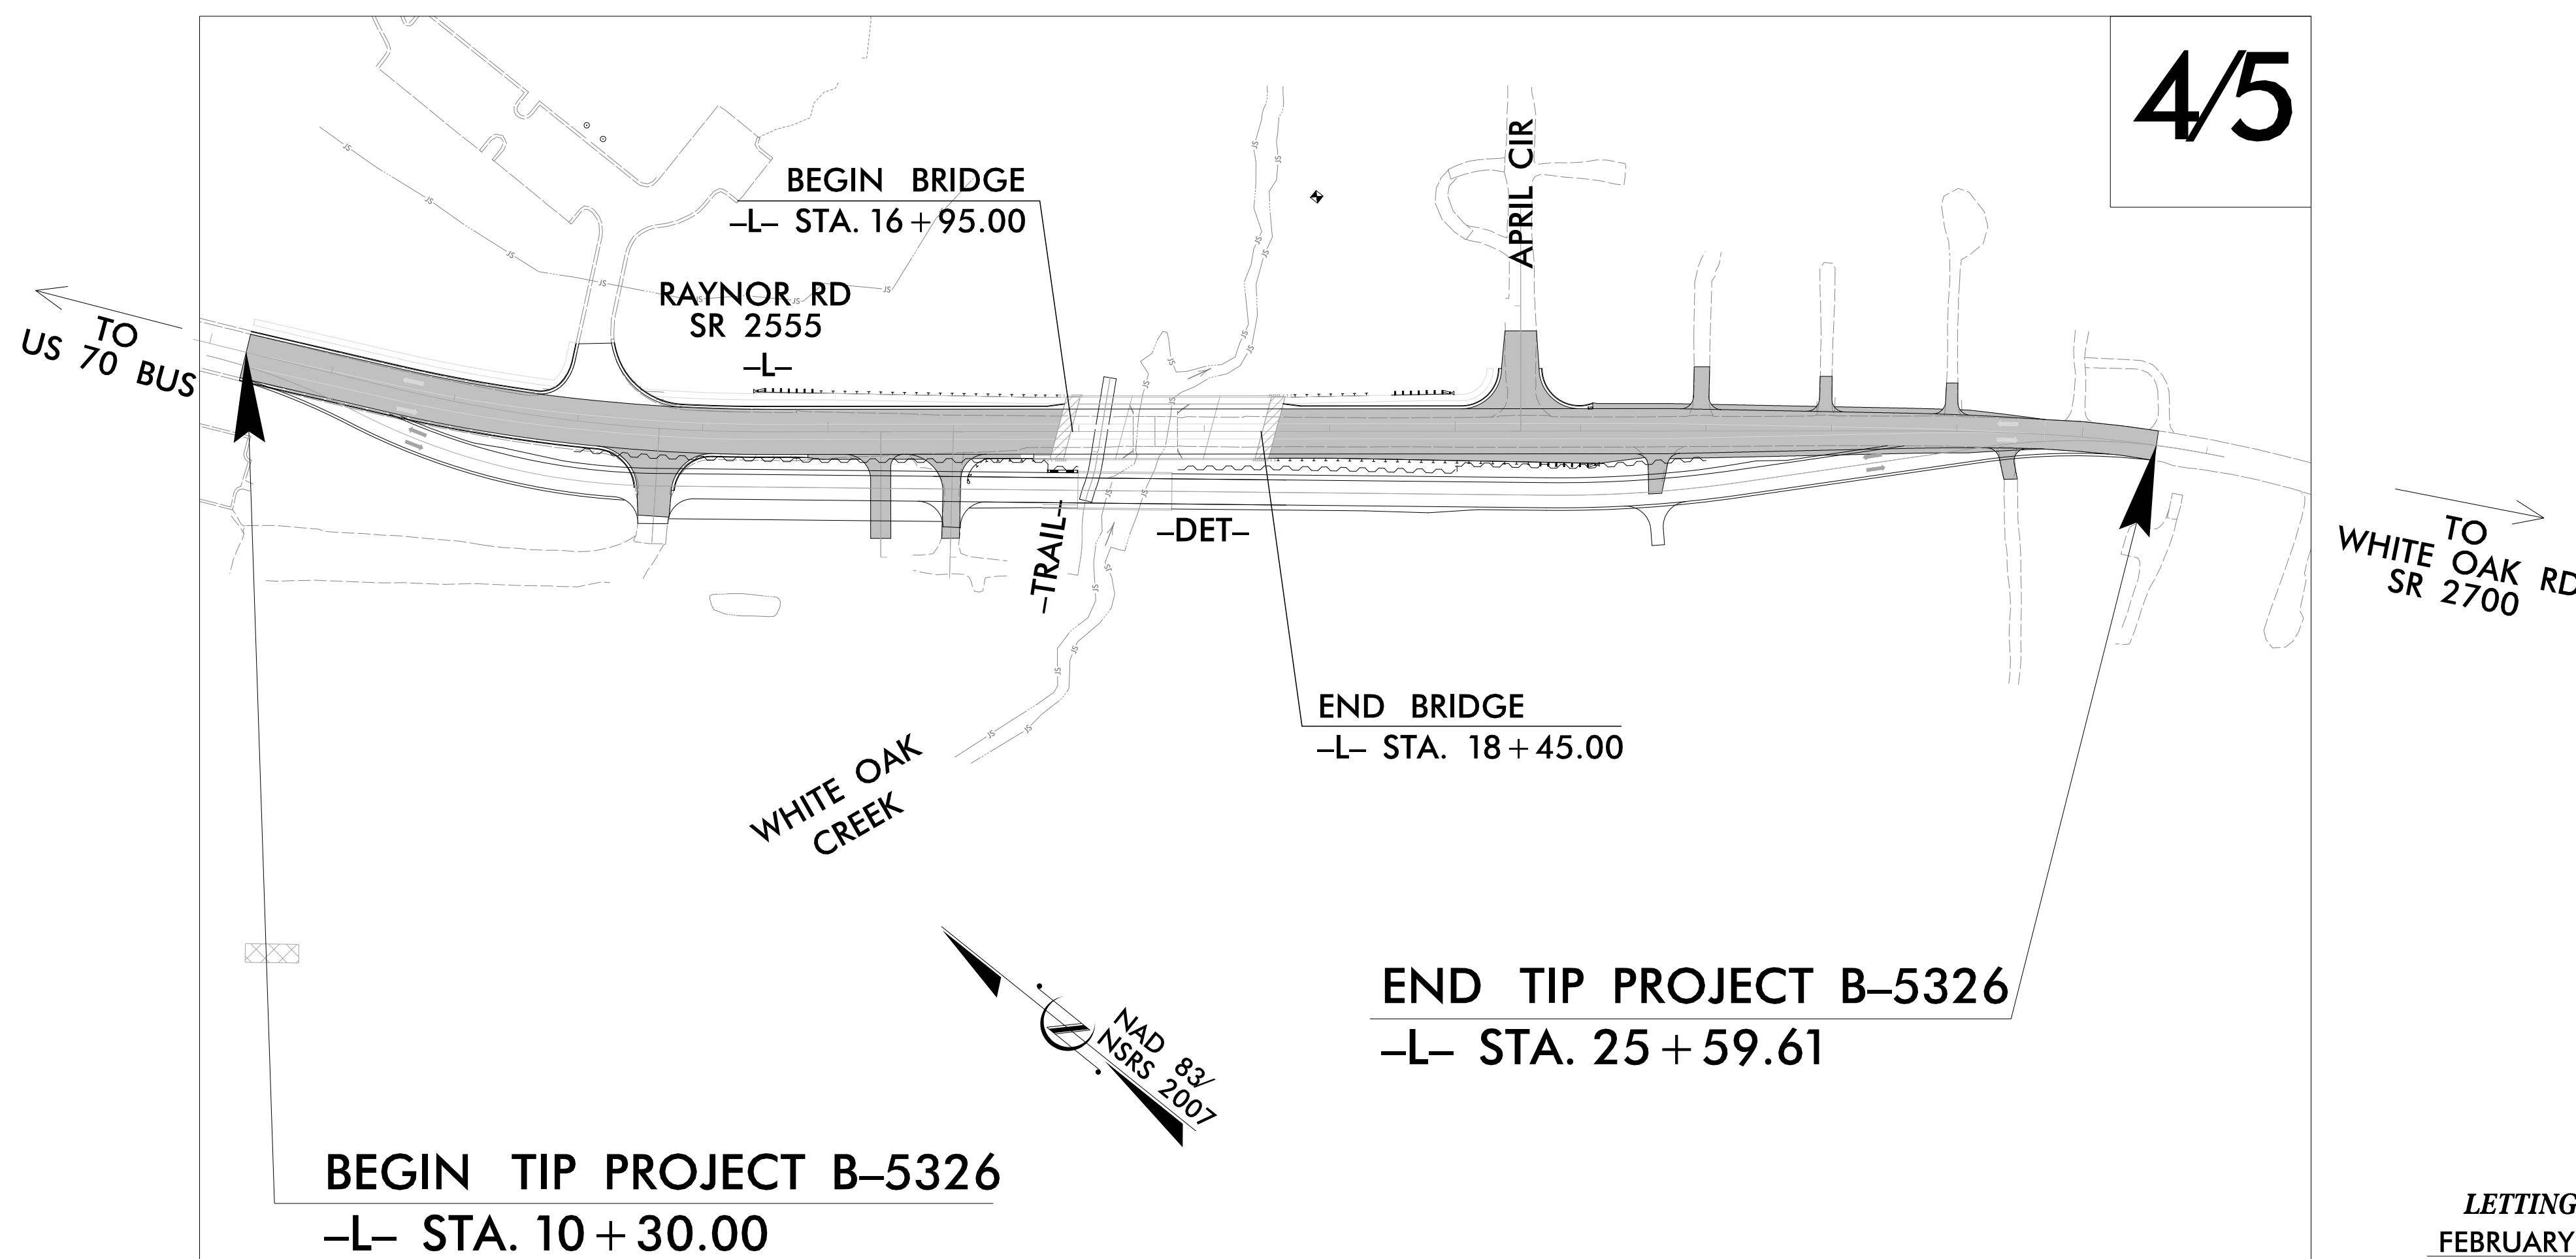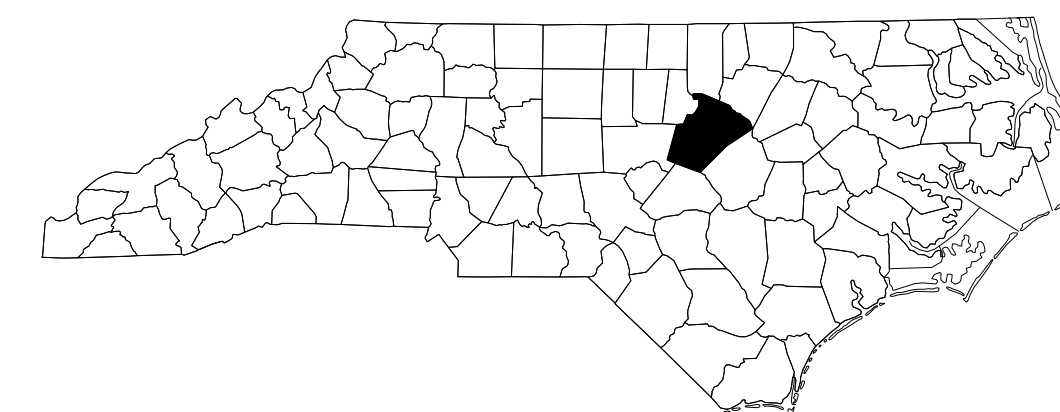

LETTING DATE:
FEBRUARY 18, 2020

GRAPHIC SCALES

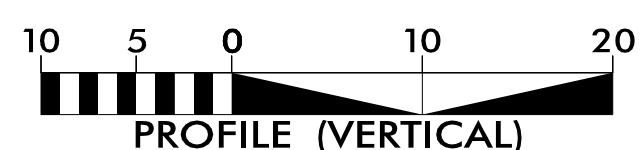

INDEX OF SHEETS

SHEET NO.:

- UO-1
- UO-4
- UO-5

DESCRIPTION:

- TITLE SHEET
- UBO PLAN SHEET
- DETOUR PLAN SHEET

UTILITY OWNERS WITH CONFLICTS


- (A) POWER DISTRIBUTION - DUKE ENERGY
- (B) CATV - CHARTER /SPECTRUM
- (C) TELECOM - AT&T

PREPARED IN THE OFFICE OF:



AECOM TECHNICAL SERVICES OF NORTH CAROLINA, INC.
701 CORPORATE CENTER DRIVE, SUITE 475, RALEIGH, NC 27607
919-854-6200 919-854-6259 (fax)
F - 0342

Dennis Hoyle UTILITY PROJECT MANAGER
Gary Swinson PROJECT UTILITY COORDINATOR

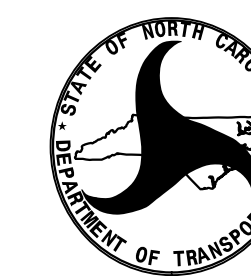




DIVISION OF HIGHWAYS
UTILITIES UNIT
1555 MAIL SERVICES CENTER
RALEIGH NC 27699-1555
PHONE (919) 707-6690
FAX (919) 250-4151

Tucker Martin UTILITIES REGIONAL ENGINEER
Ali Kouchecki UTILITIES ENGINEER
Kyle Pleasant UTILITIES AREA COORDINATOR
O'Hara Parker UTILITIES COORDINATOR

\$\$\$\$\$SYTIME\$\$\$\$\$
\$\$\$\$\$DGN\$\$\$\$\$
\$\$\$\$\$USERNAME\$\$\$\$\$

UTILITIES BY OTHERS

ALL PROPOSED UTILITY WORK SHOWN ON THIS SHEET WILL BE DONE BY OTHERS. NO PAYMENT WILL BE MADE TO THE CONTRACTOR FOR PROPOSED UTILITY WORK SHOWN ON THIS SHEET.

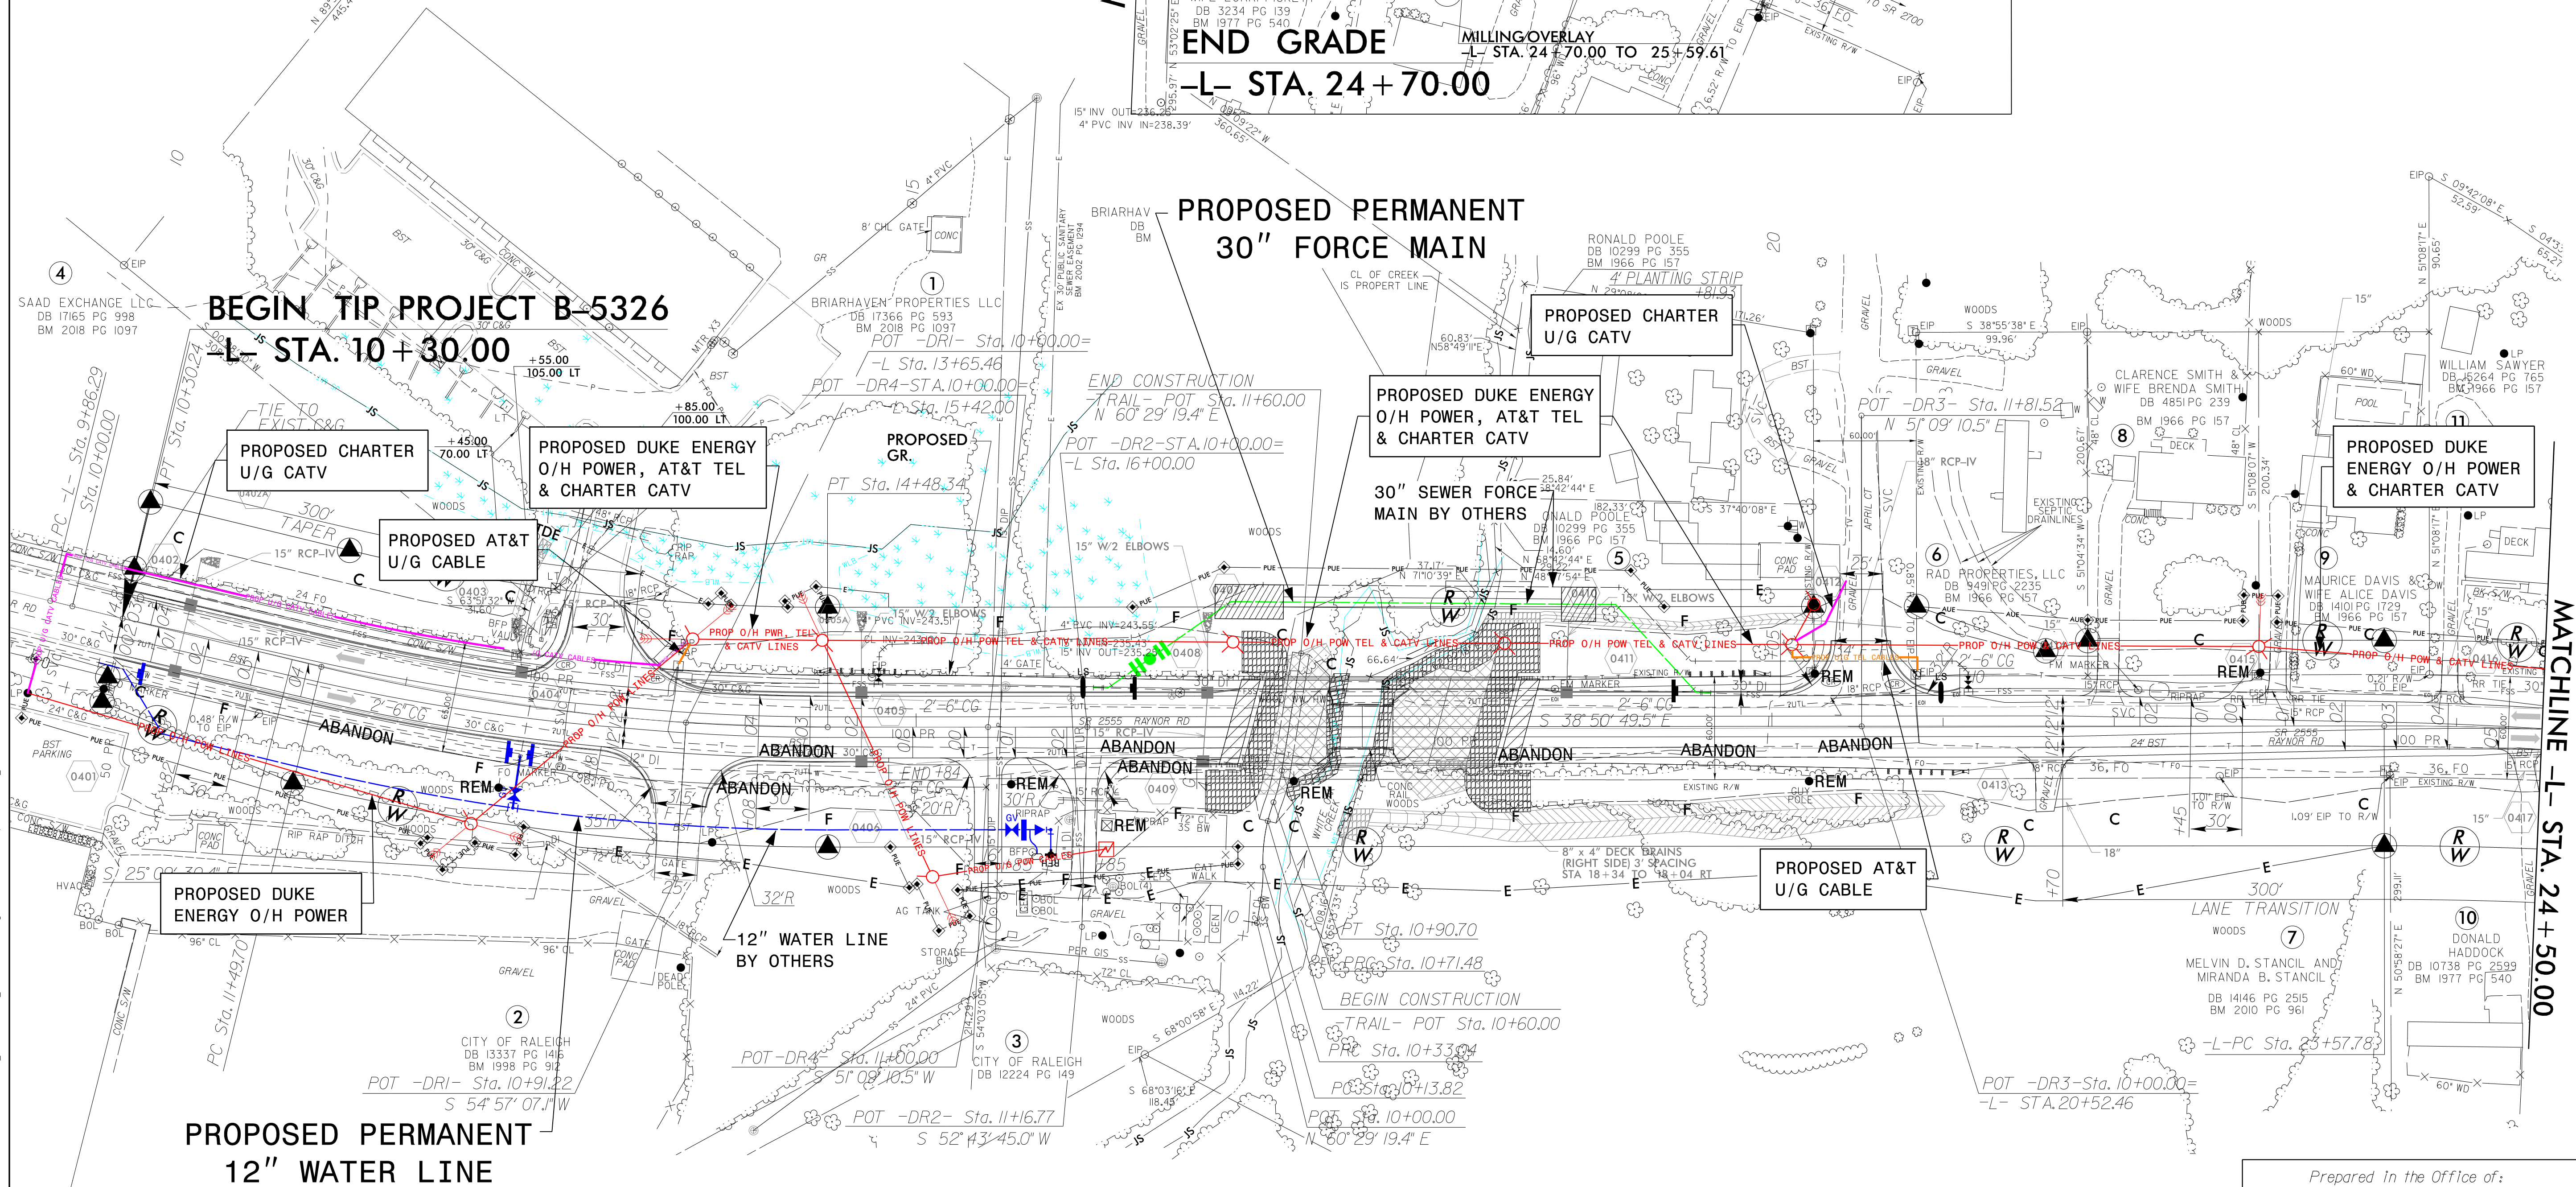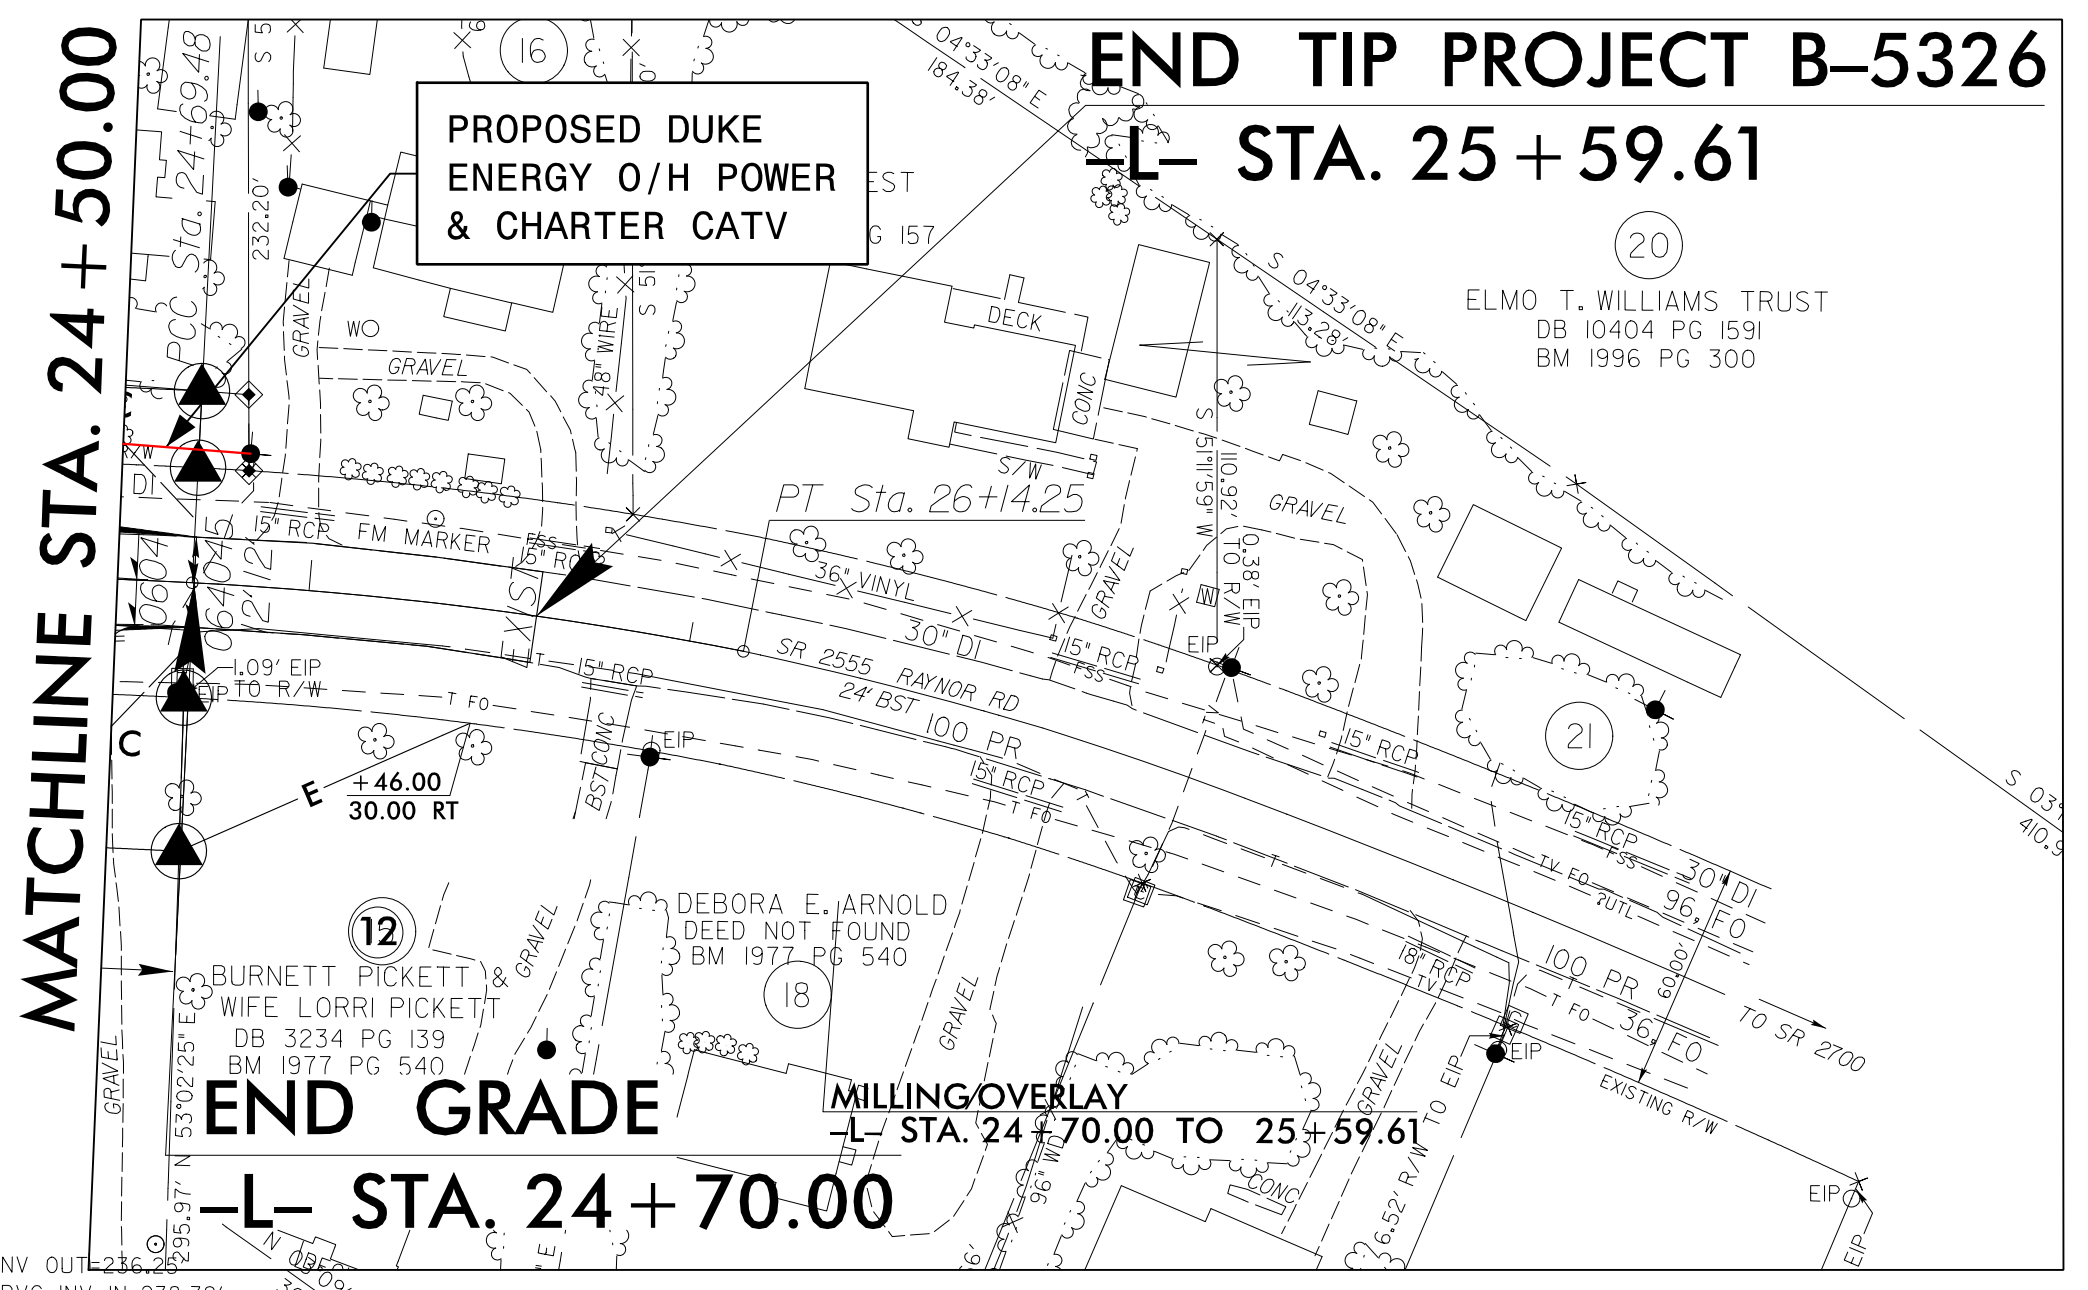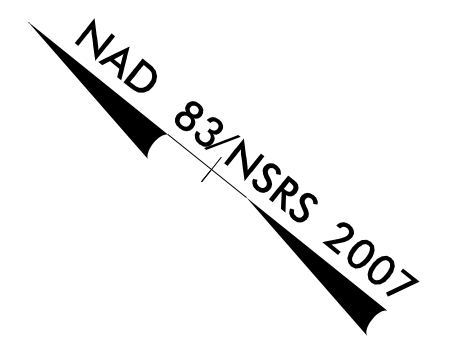

BEGIN TIP PROJECT B-5326
L- STA. 10 + 30.00

PROPOSED PERMANENT 30" FORCE MAIN

PROPOSED DUKE ENERGY O/H POWER

PROPOSED PERMANENT 12" WATER LINE

PROPOSED DUKE ENERGY O/H POWER, AT&T TEL & CHARTER CATV

30" SEWER FORCE MAIN BY OTHERS

PROPOSED AT&T U/G CABLE

PROPOSED CHARTER U/G CATV

PROPOSED DUKE ENERGY O/H POWER & CHARTER CATV

SEE SHEET U0-5 FOR TEMPORARY DETOUR

Prepared in the Office of:




AECOM TECHNICAL SERVICES OF NORTH CAROLINA, INC.
701 CORPORATE CENTER DRIVE, SUITE 475, RALEIGH, NC 27607
919-854-6200 919-854-6259 (fax)
F - 0342

D:\GIS\910_02_PV\NC001_TIP\Utilities\Engineering\UBO\Proj\B5326_uo_psh_4.dgn


THIS SHEET IS TO SHOW DETOUR ONLY
SEE SHEET U0-4 FOR UBO RELOCATIONS

UTILITIES BY OTHERS

ALL PROPOSED UTILITY WORK SHOWN ON THIS SHEET WILL BE DONE BY OTHERS. NO PAYMENT WILL BE MADE TO THE CONTRACTOR FOR PROPOSED UTILITY WORK SHOWN ON THIS SHEET.

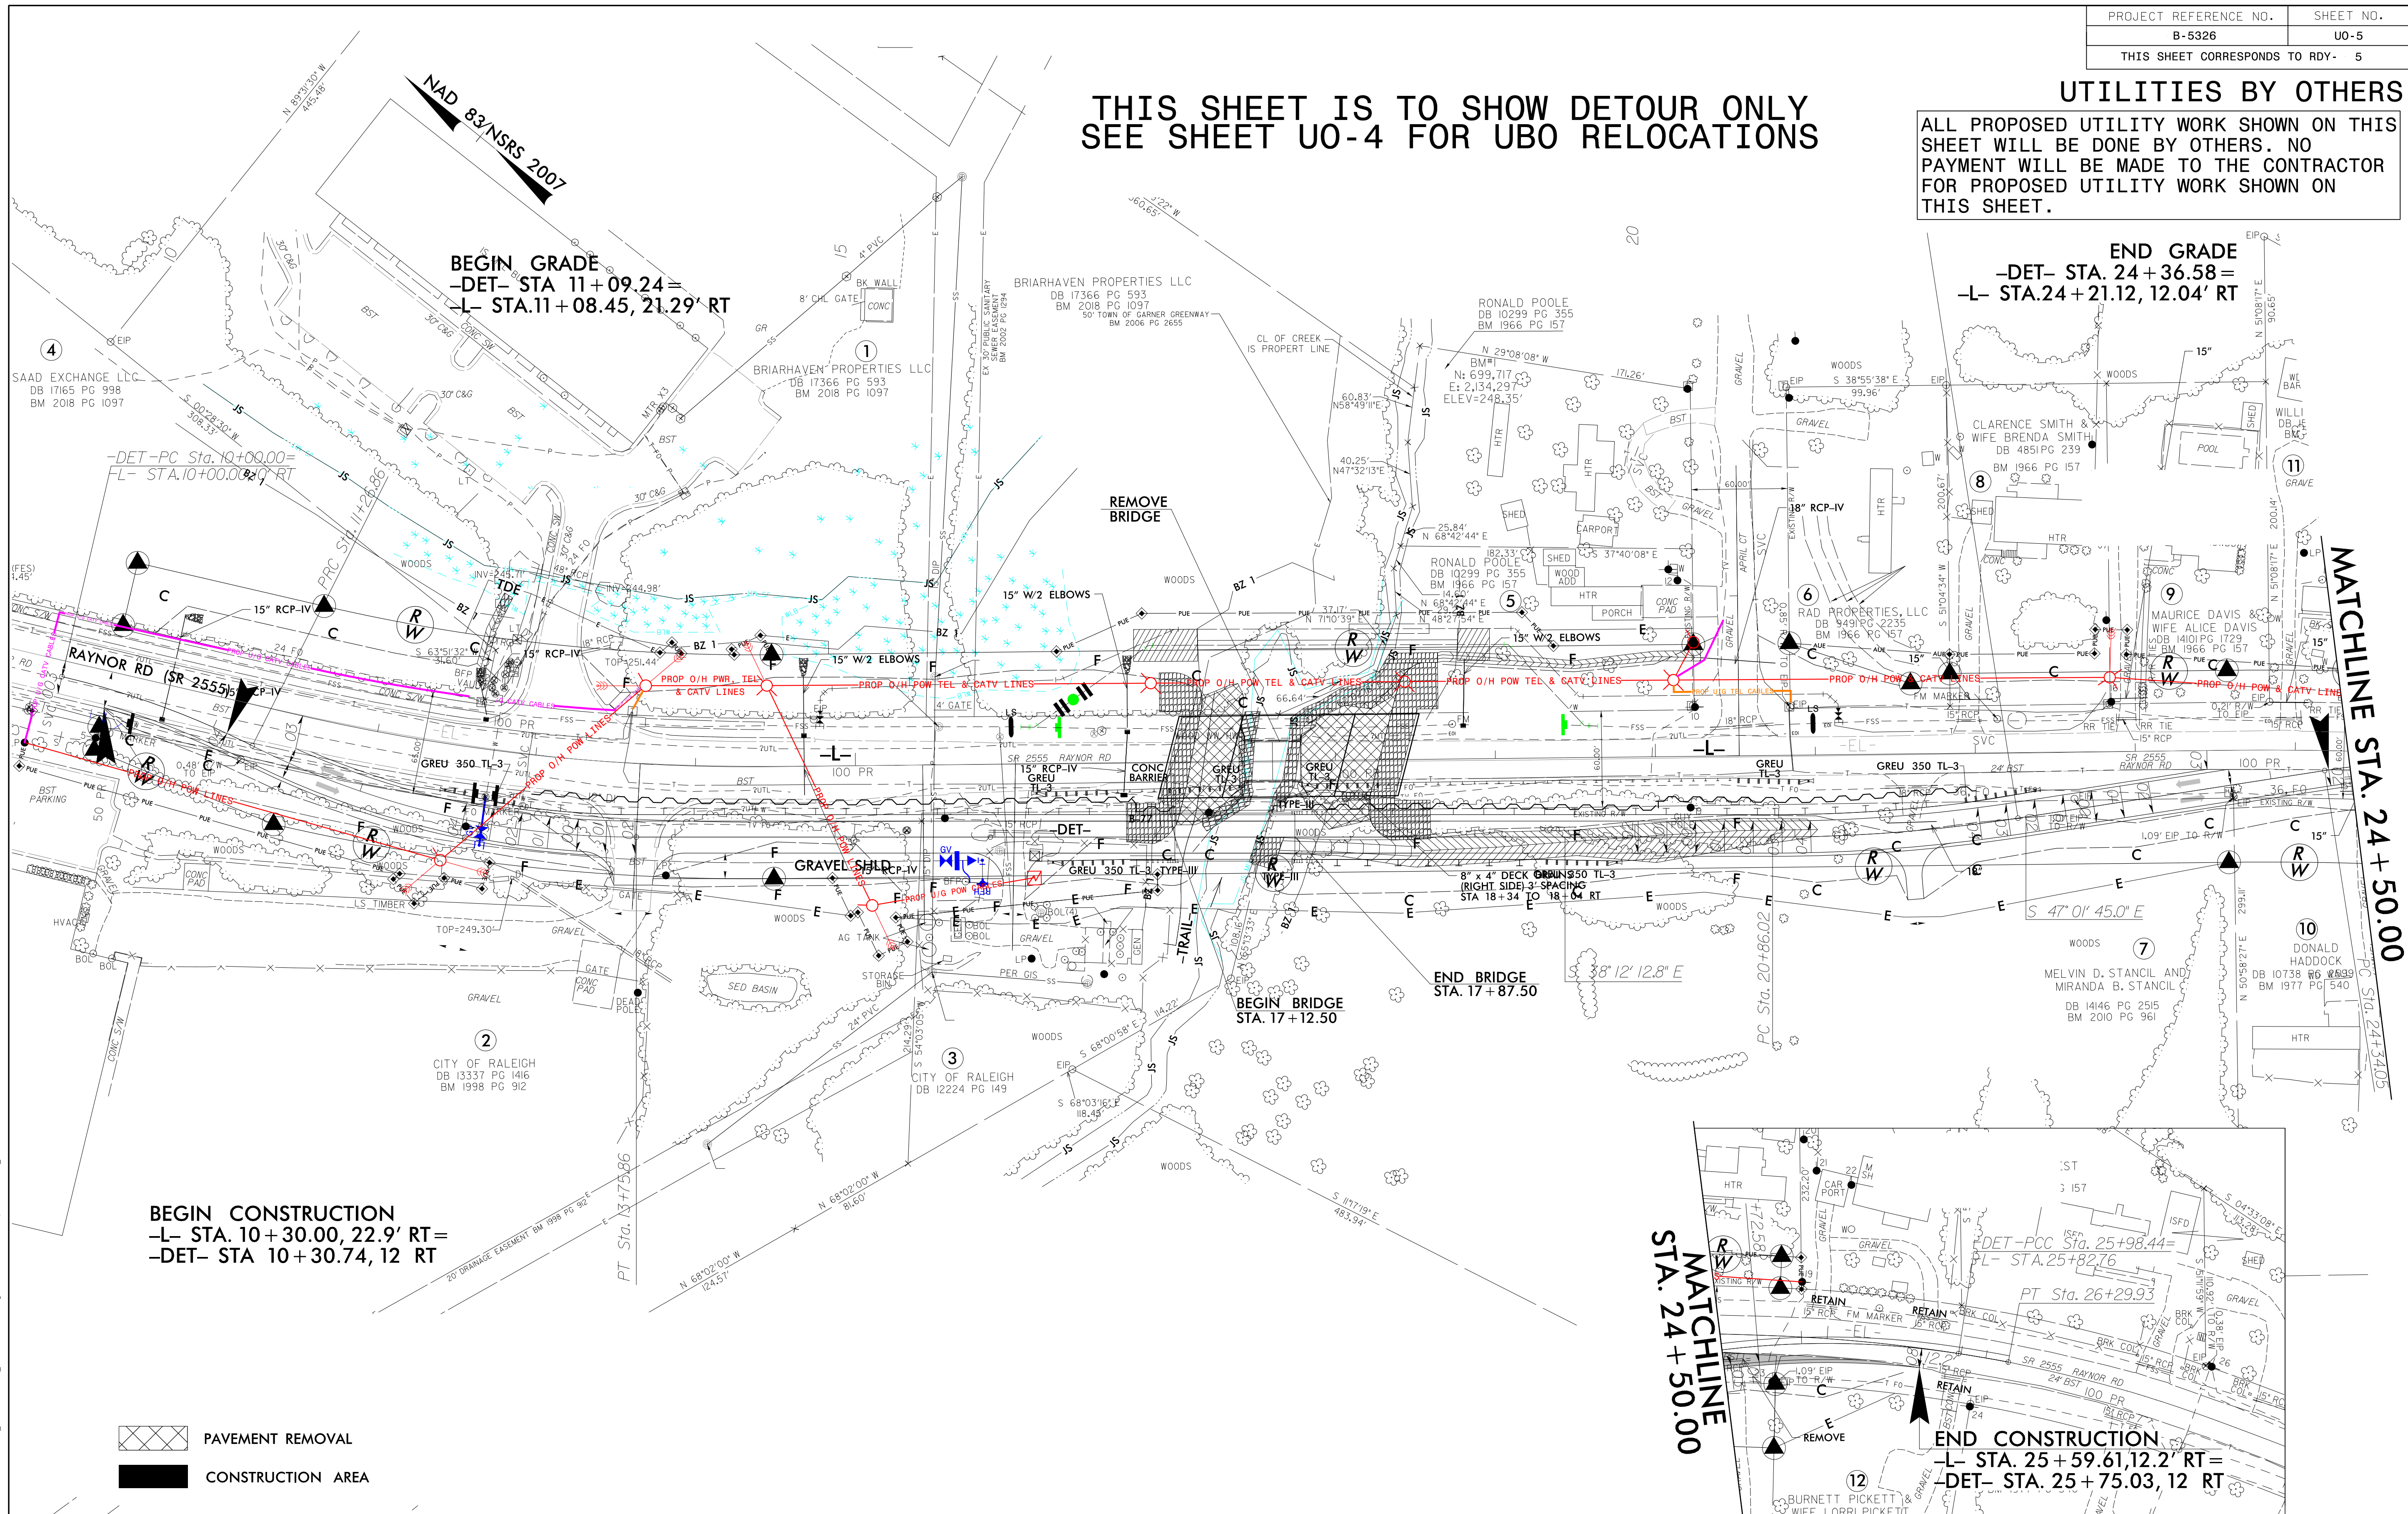

PAVEMENT REMOVAL
 CONSTRUCTION AREA

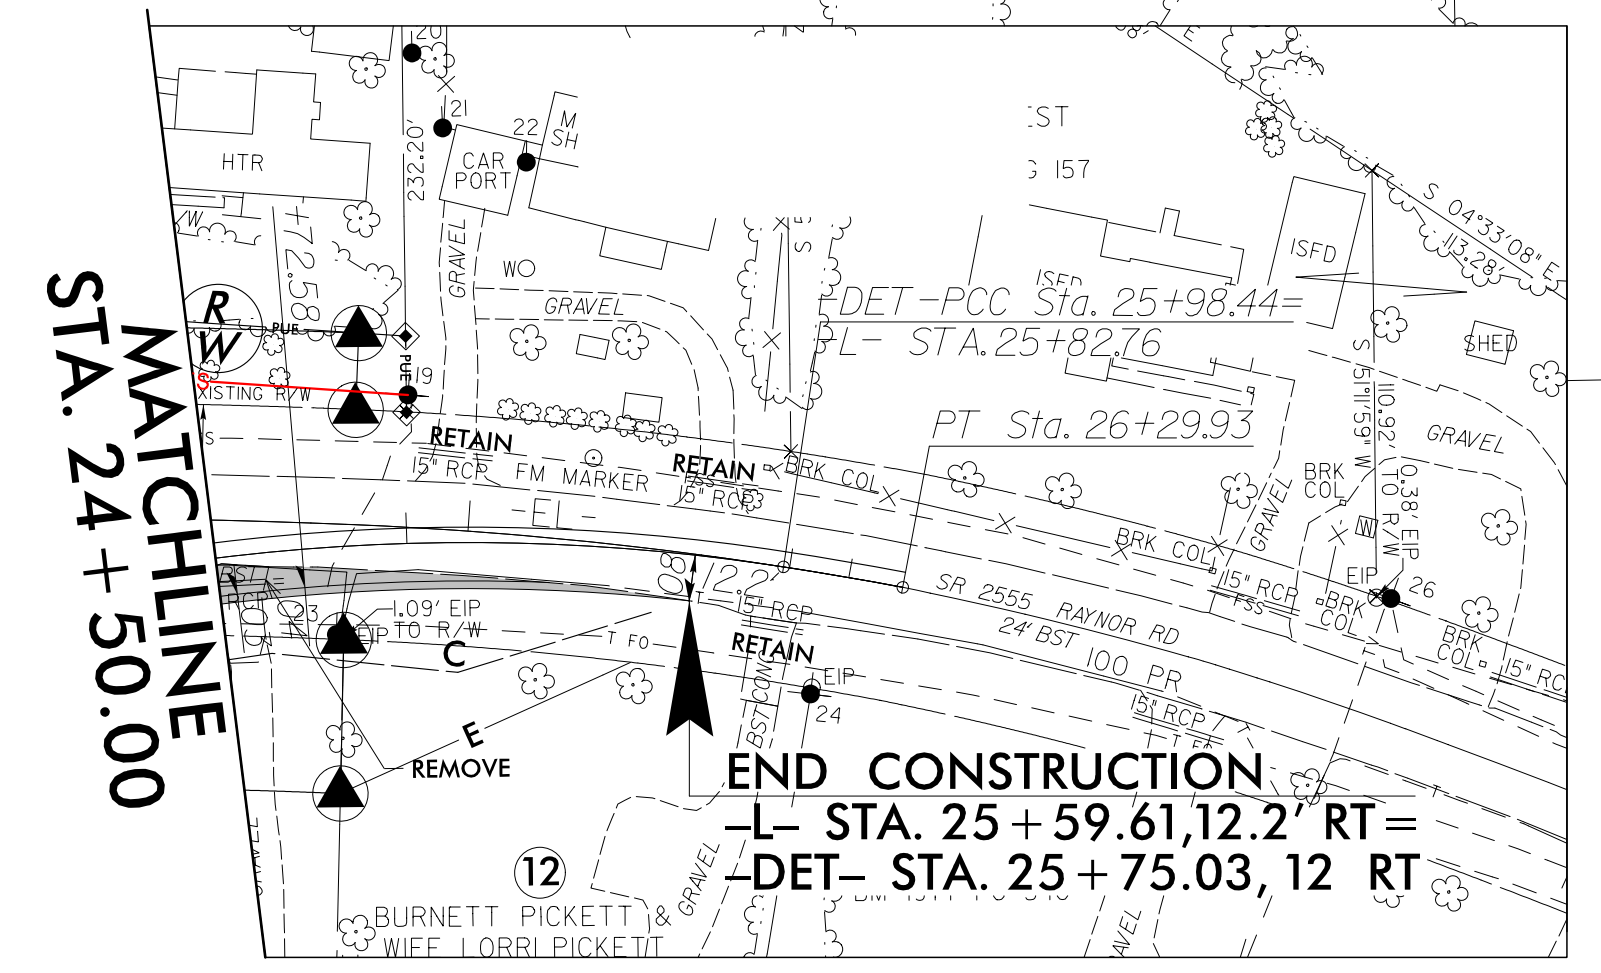

D:\GIS\910\2025\910\2025\910\Engineering\NUBO\Proj\B5326_uo_psh_5.dgn
 2/25/25 10:10 AM NCDOT_TIP\Utilities\Engineering\NUBO\Proj\B5326_uo_psh_5.dgn
 det01