


**This electronic collection of documents is provided
for the convenience of the user
and is Not a Certified Document –**

**The documents contained herein were originally issued
and sealed by the individuals whose names and license
numbers appear on each page, on the dates appearing
with their signature on that page.**


**This file or an individual page
shall not be considered a certified document.**

6/23/16

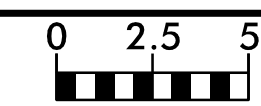


PROJ. REFERENCE NO.	SHEET NO.
B-5326	X-1

DOCUMENT NOT CONSIDERED FINAL
UNLESS ALL SIGNATURES COMPLETED


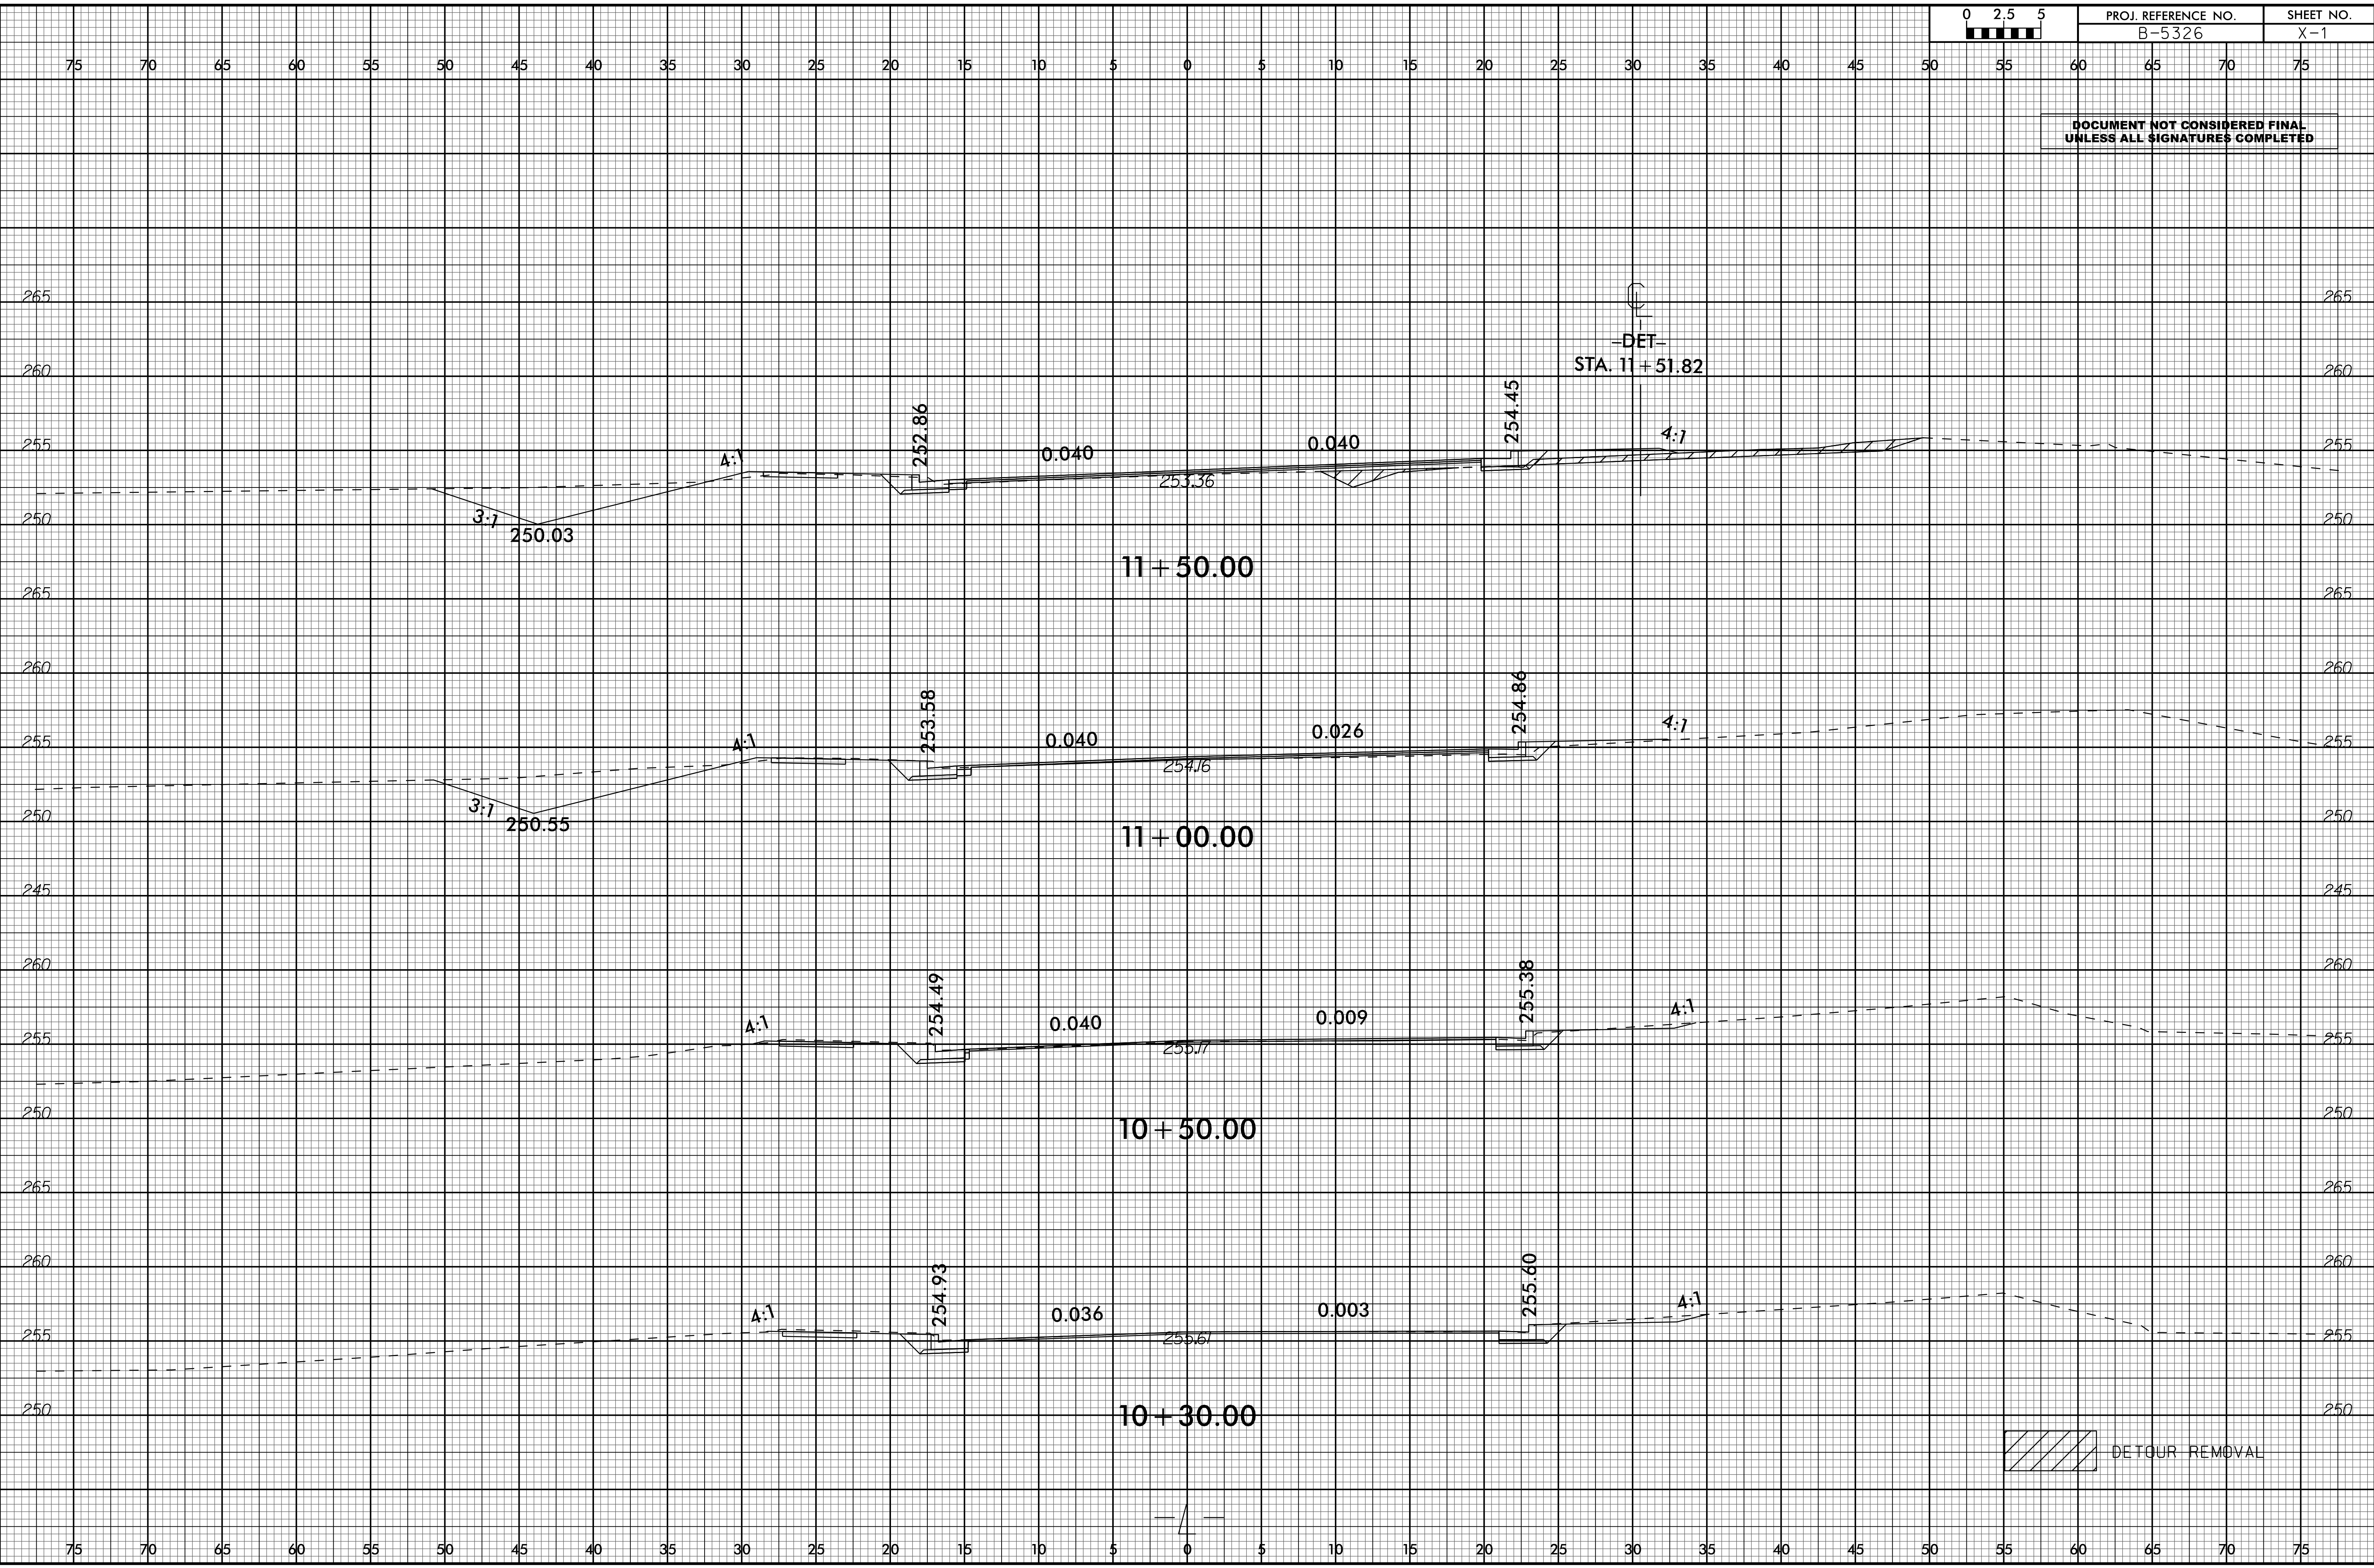


7/3/2019
C:\ProgramData\Bentley\CorridorModeling\B5326\Fdy_XPL_L.dgn

6/23/16

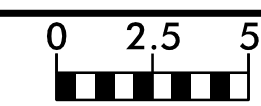


PROJ. REFERENCE NO. B-5326	SHEET NO. X-3
-------------------------------	------------------


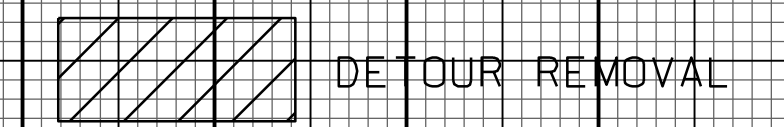
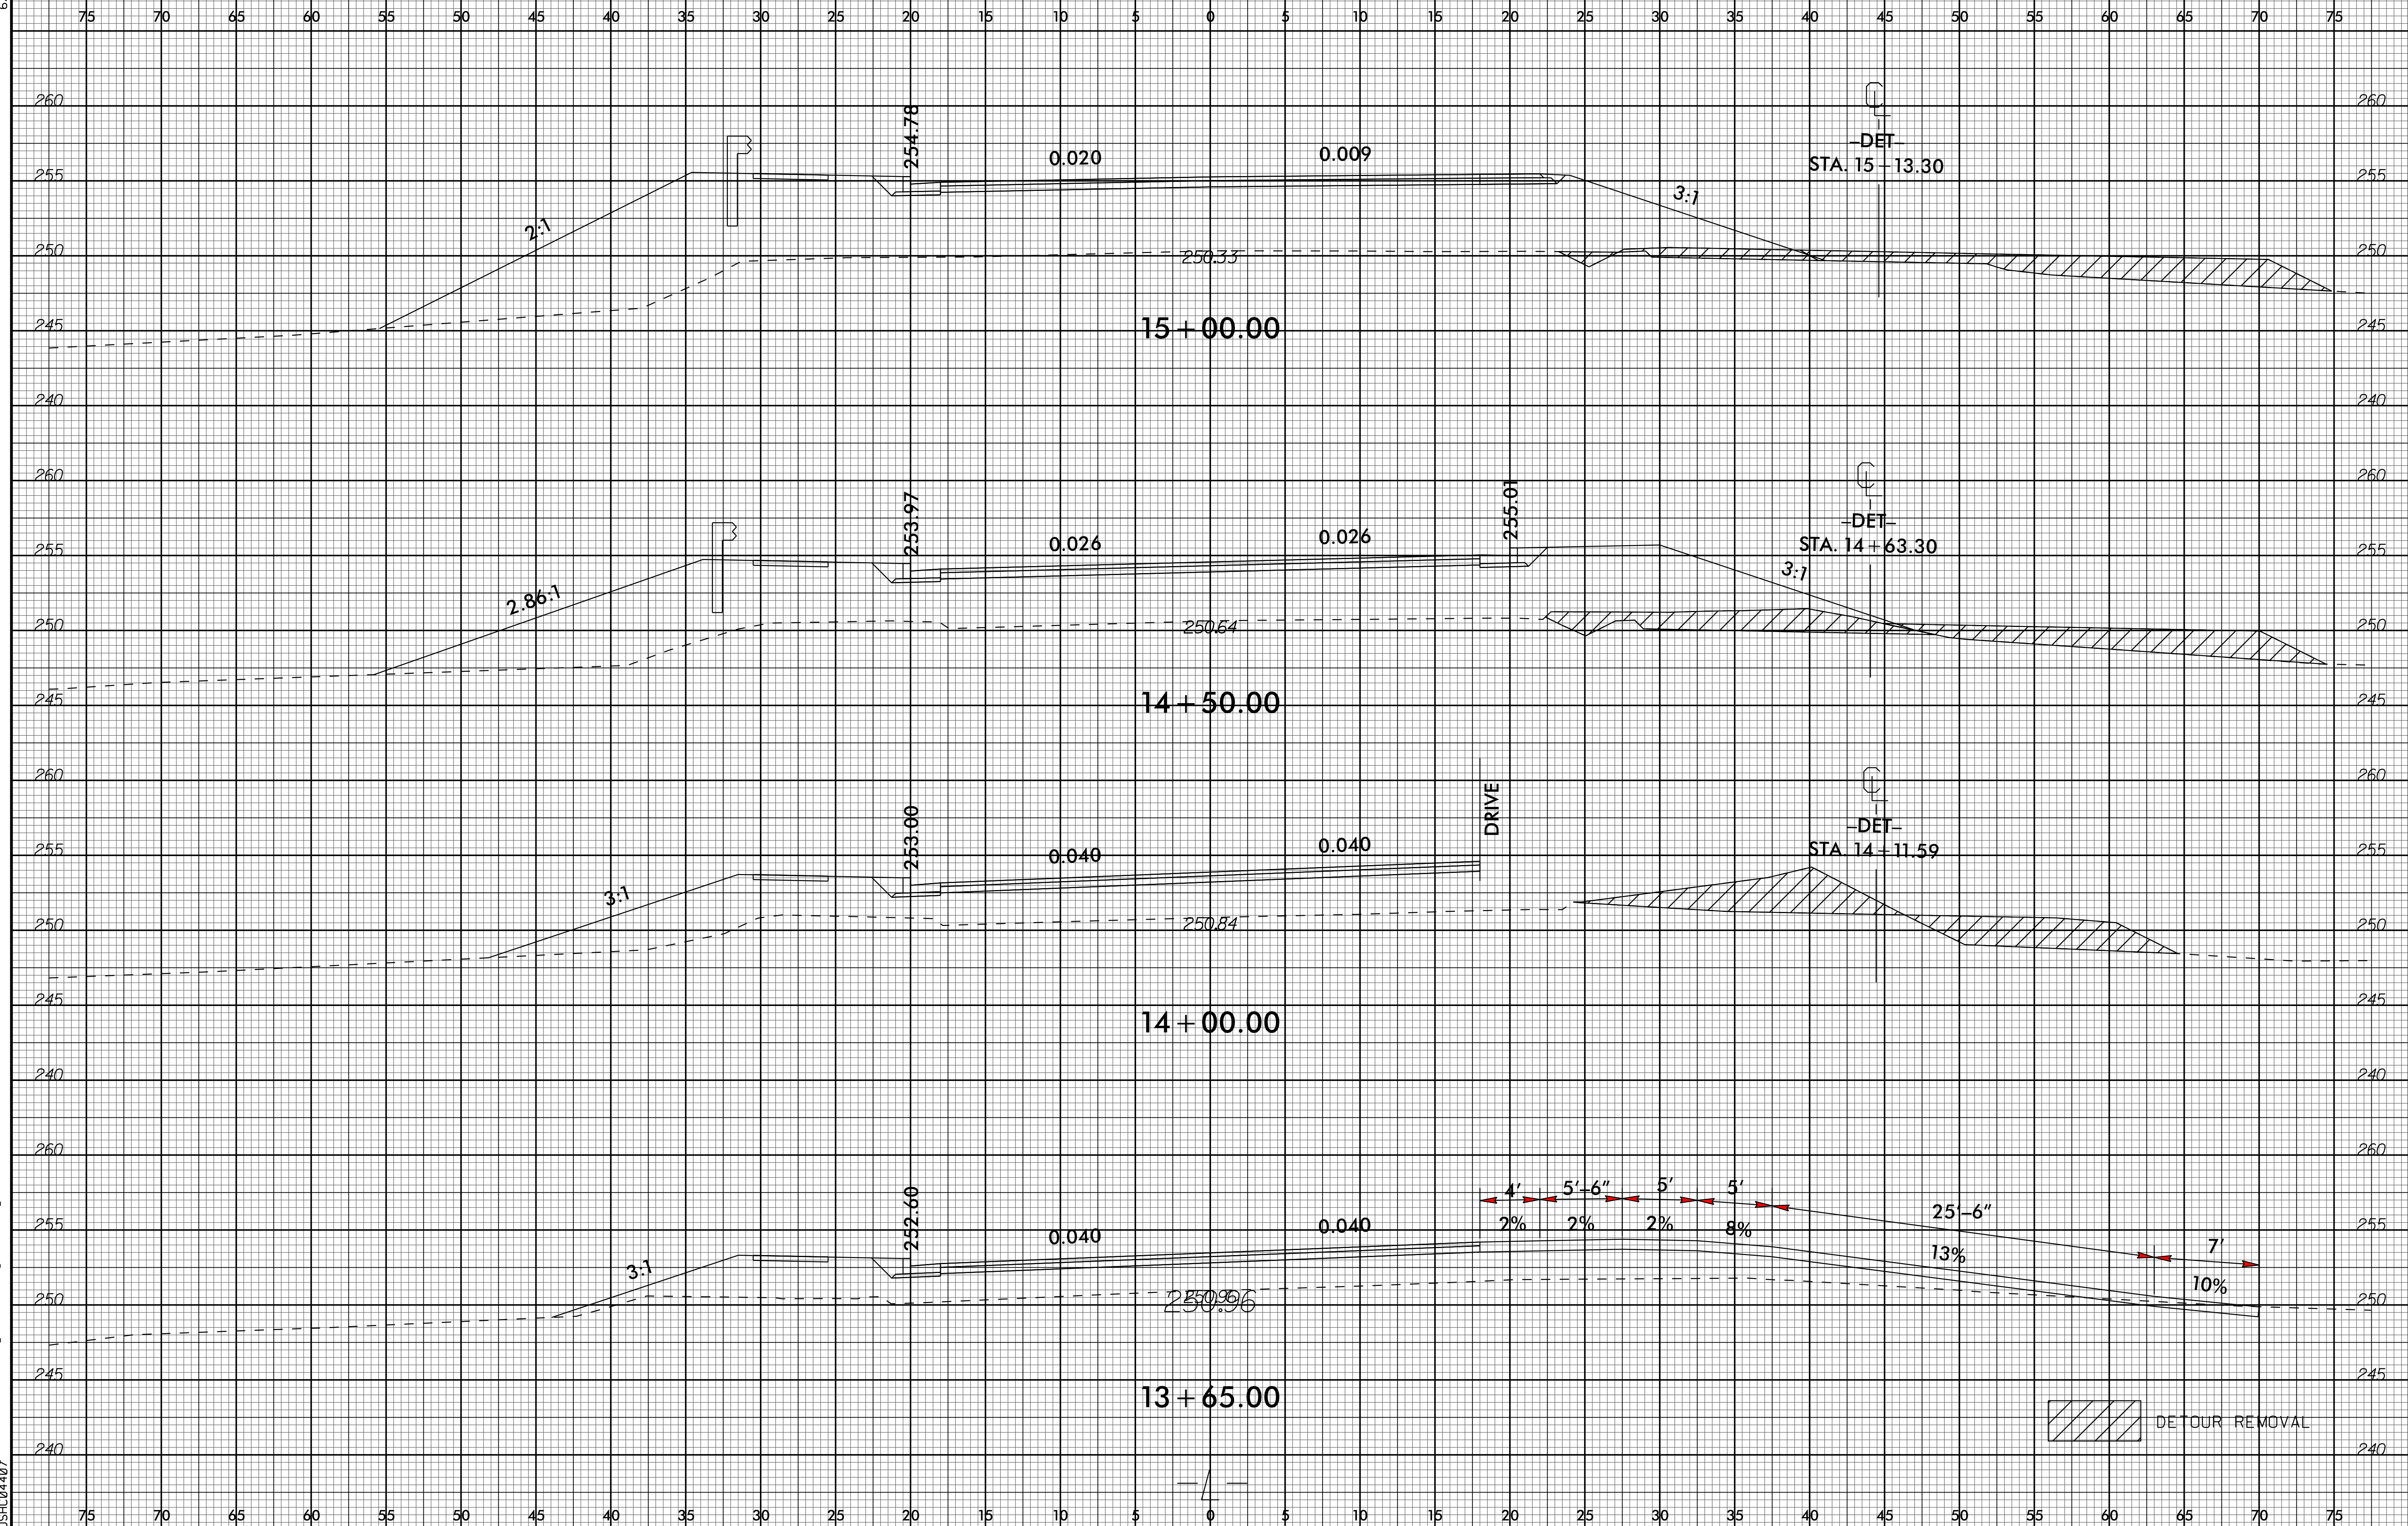


7/3/2019
C:\ProgramData\Bentley\MapGuide\Corridor-Modeling\B5326.Rdy.XPL.L.dgn

6/23/16

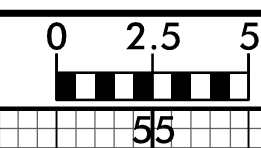


PROJ. REFERENCE NO.	SHEET NO.
B-5326	X-4

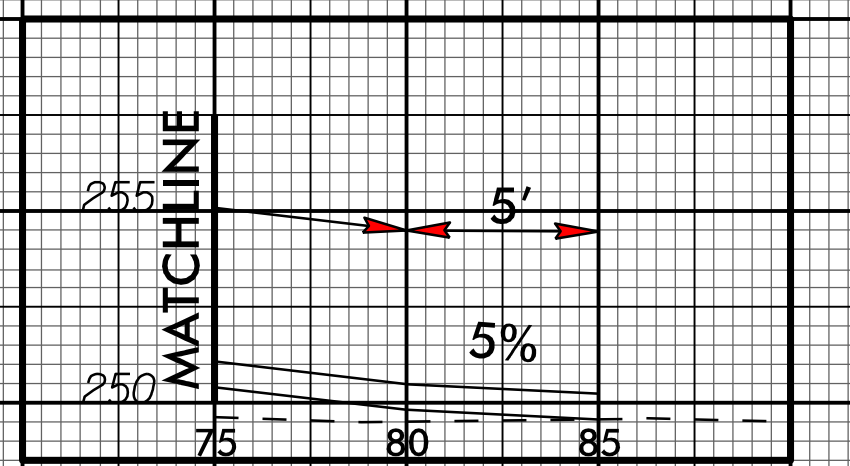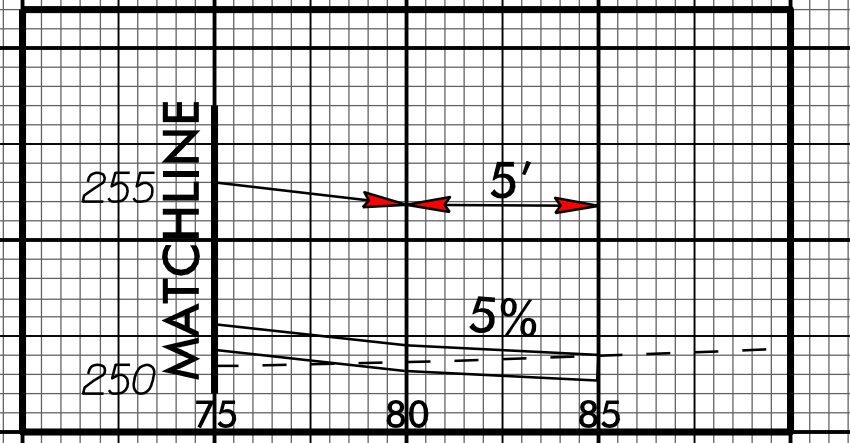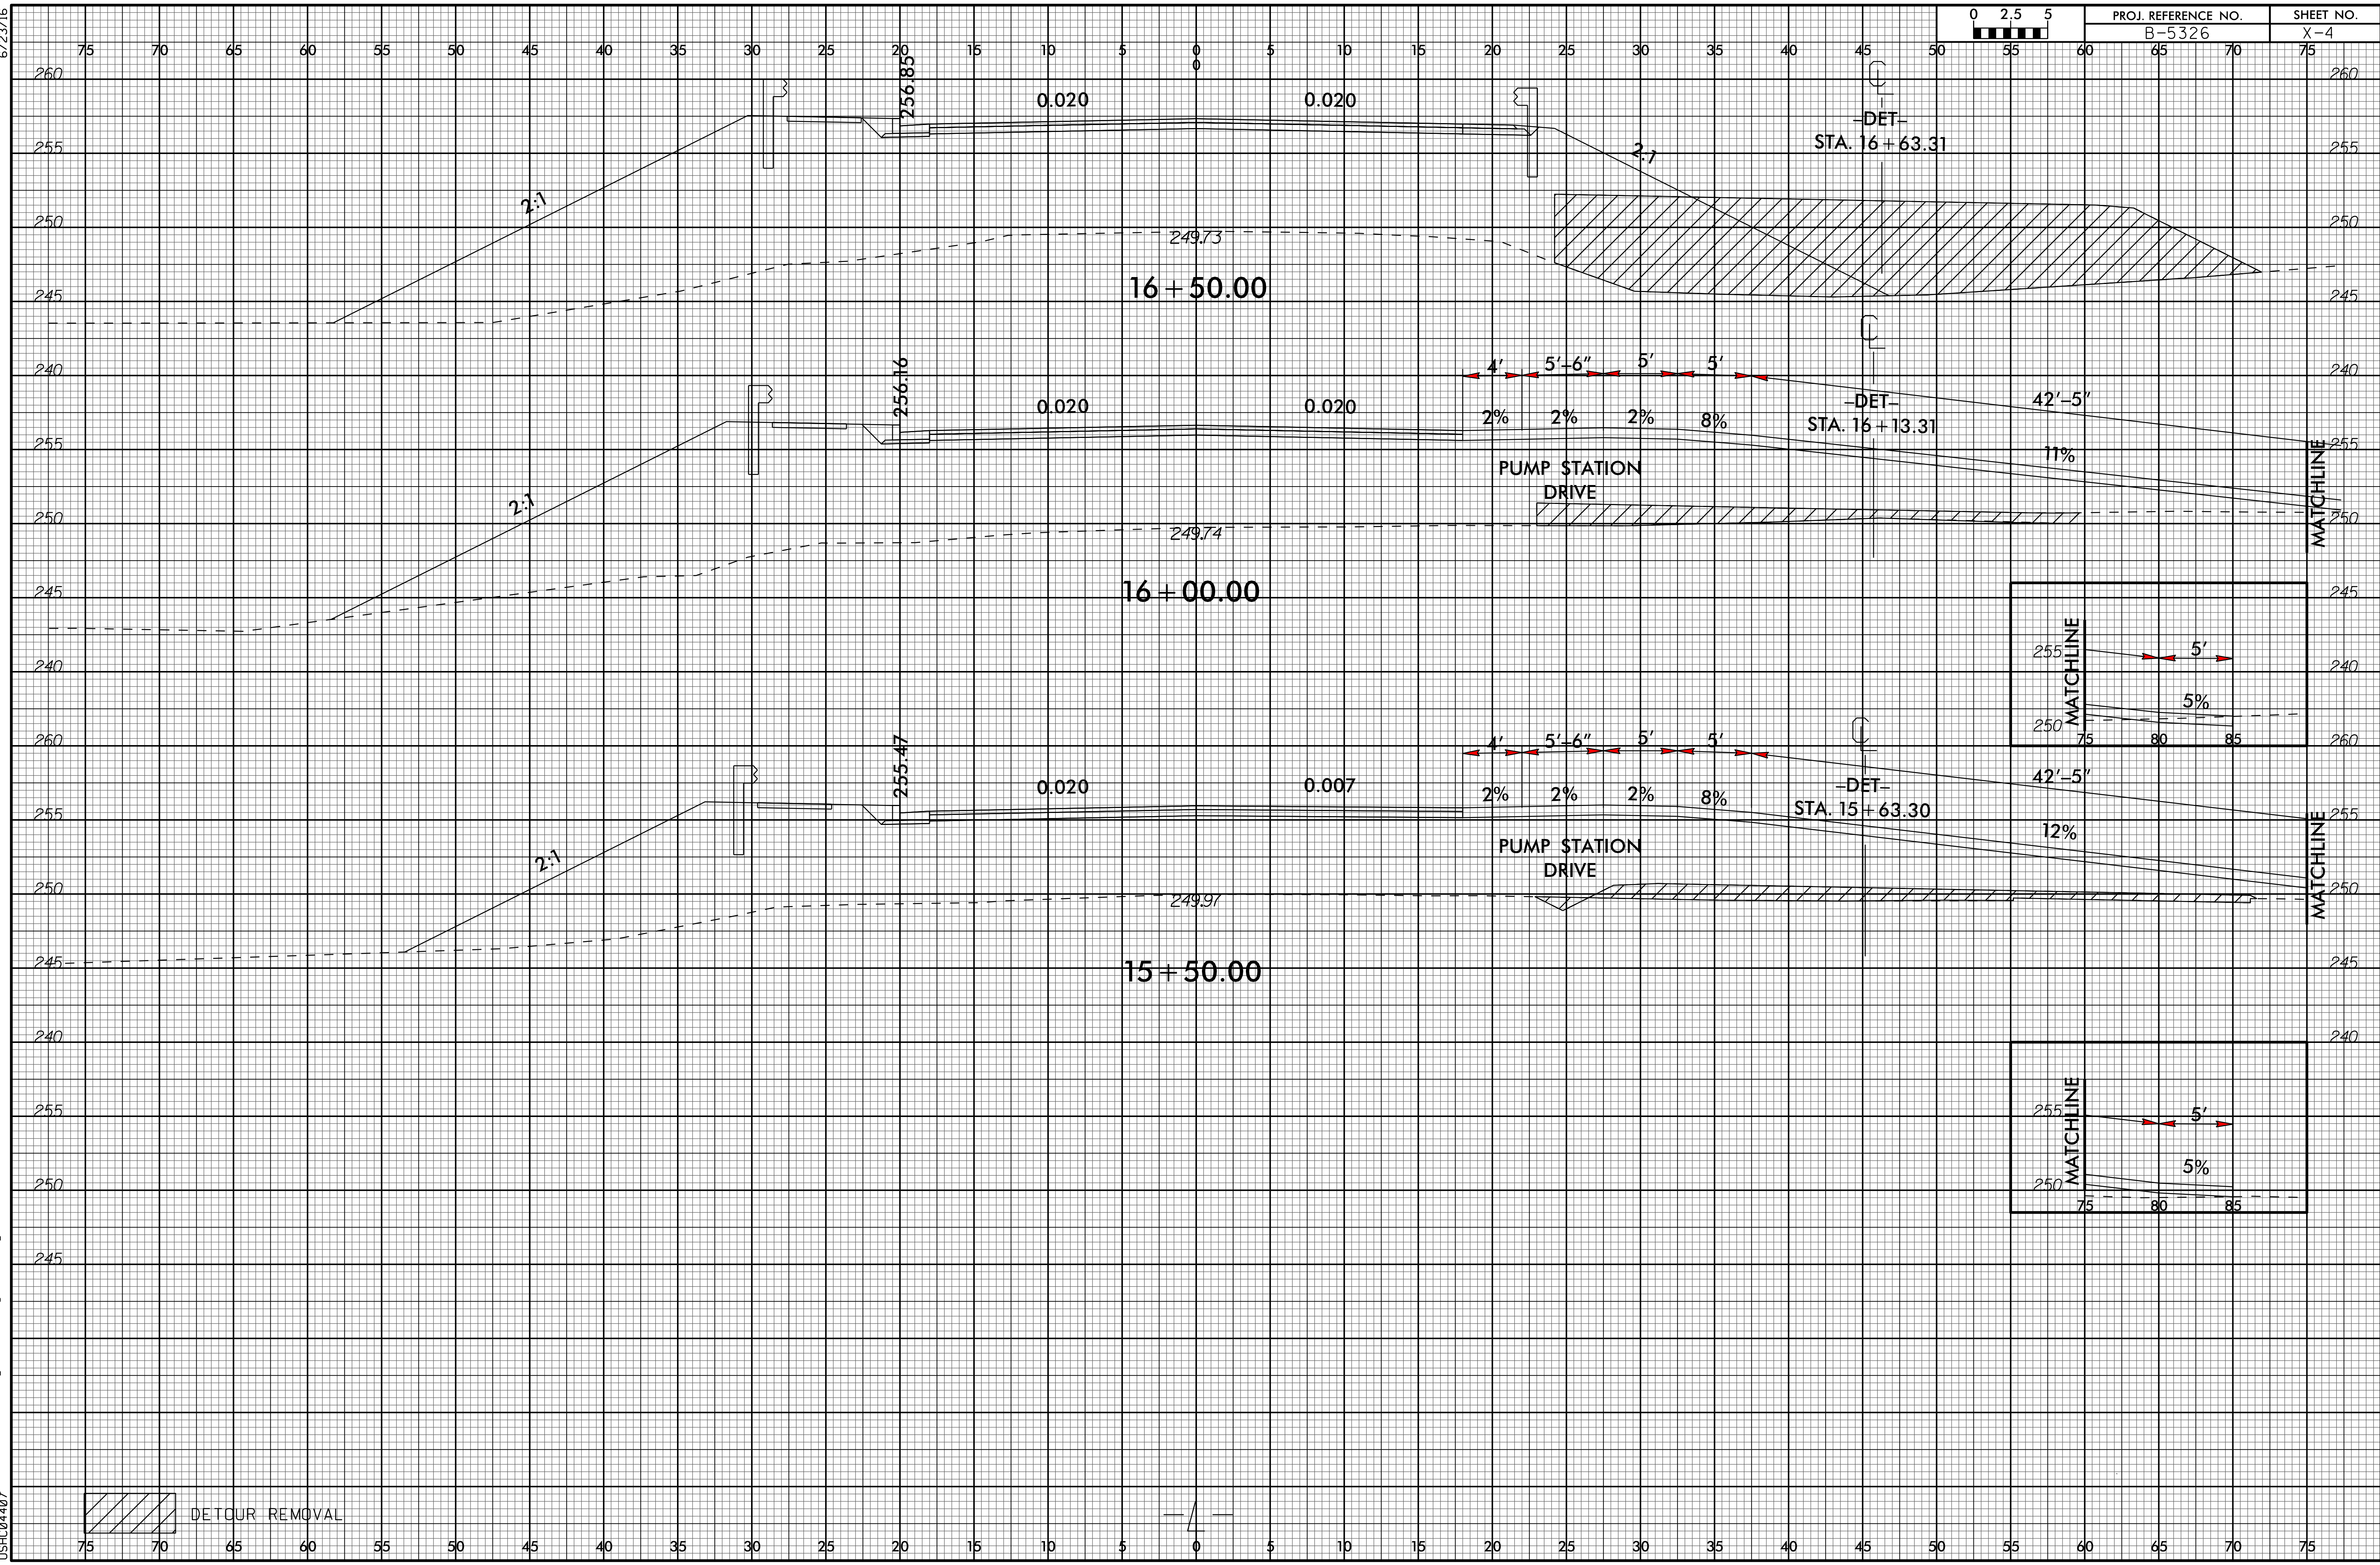


 DETOUR REMOVAL

7/31/2019
 I:\Projects\Corridor-Modeling\B5326.Rdy.XPL.L.dgn
 10:40:40

6/23/16

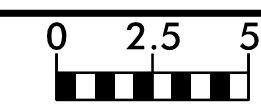


PROJ. REFERENCE NO.	SHEET NO.
B-5326	X-5

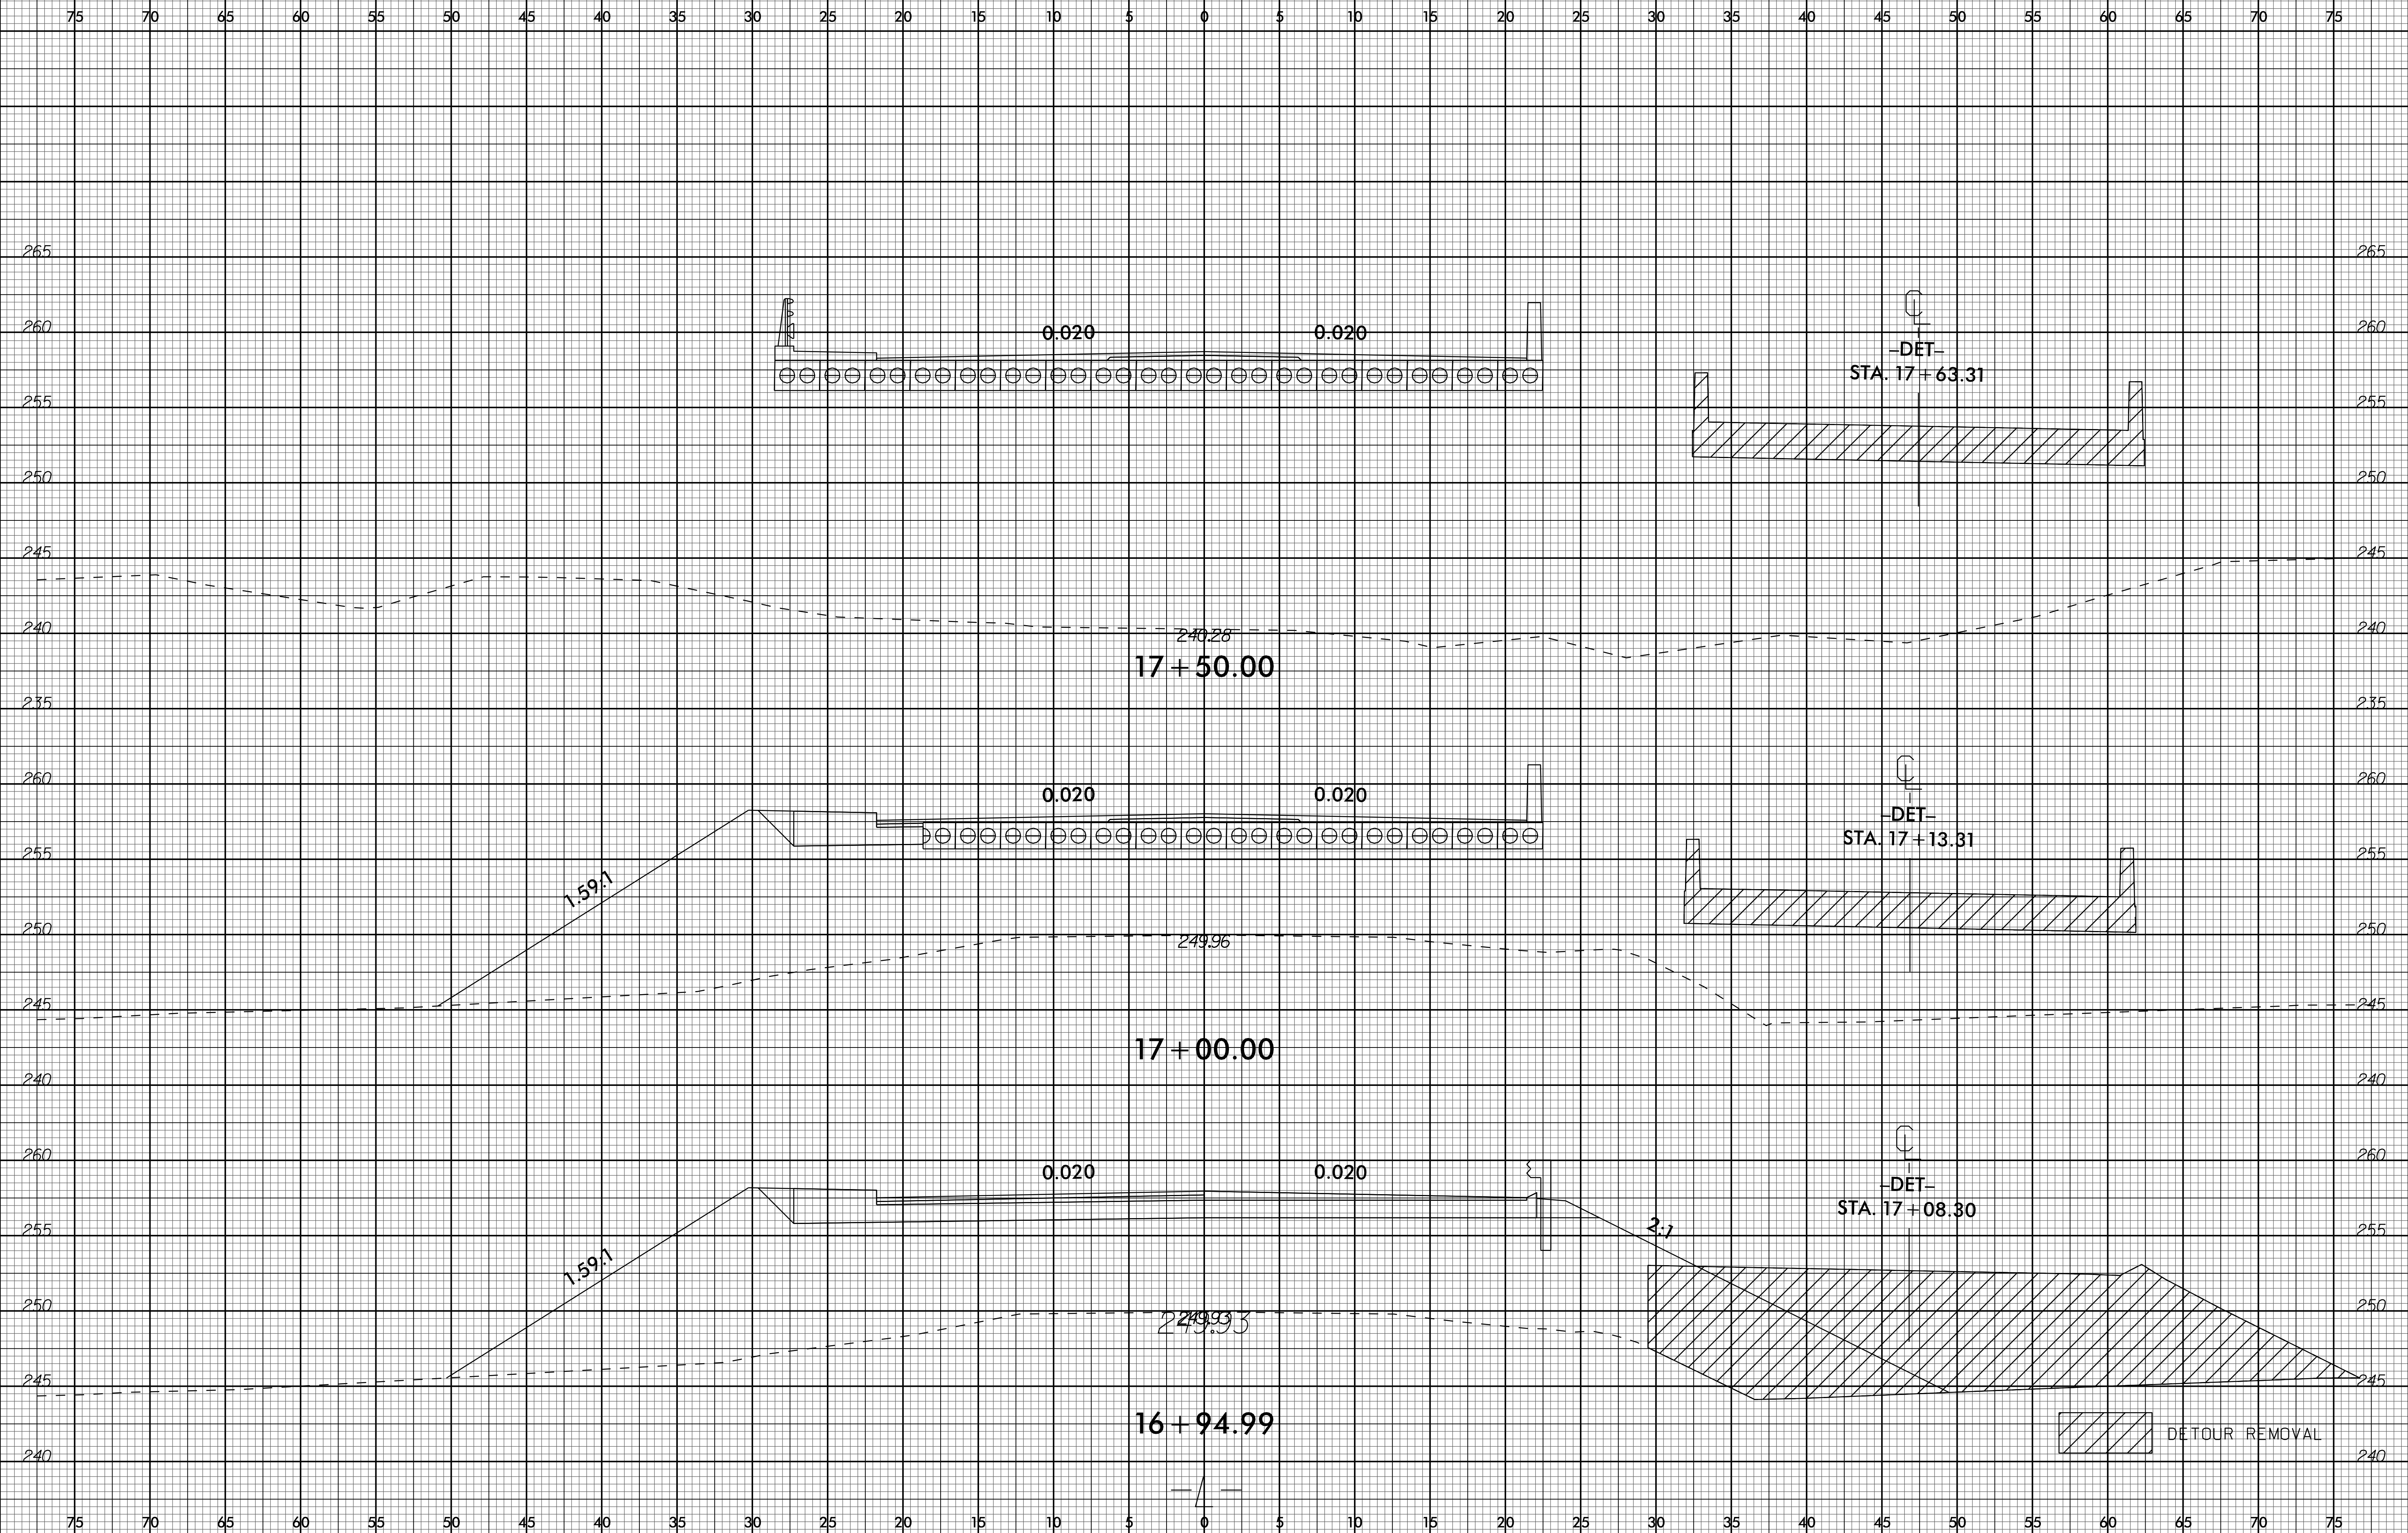


7/31/2019 10:31:40 AM C:\Users\jcorridor\Documents\Corridor-Modeling\B5326_Rdy_XPL_L.dgn

6/23/16

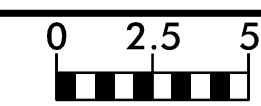


PROJ. REFERENCE NO.	SHEET NO.
B-5326	X-6

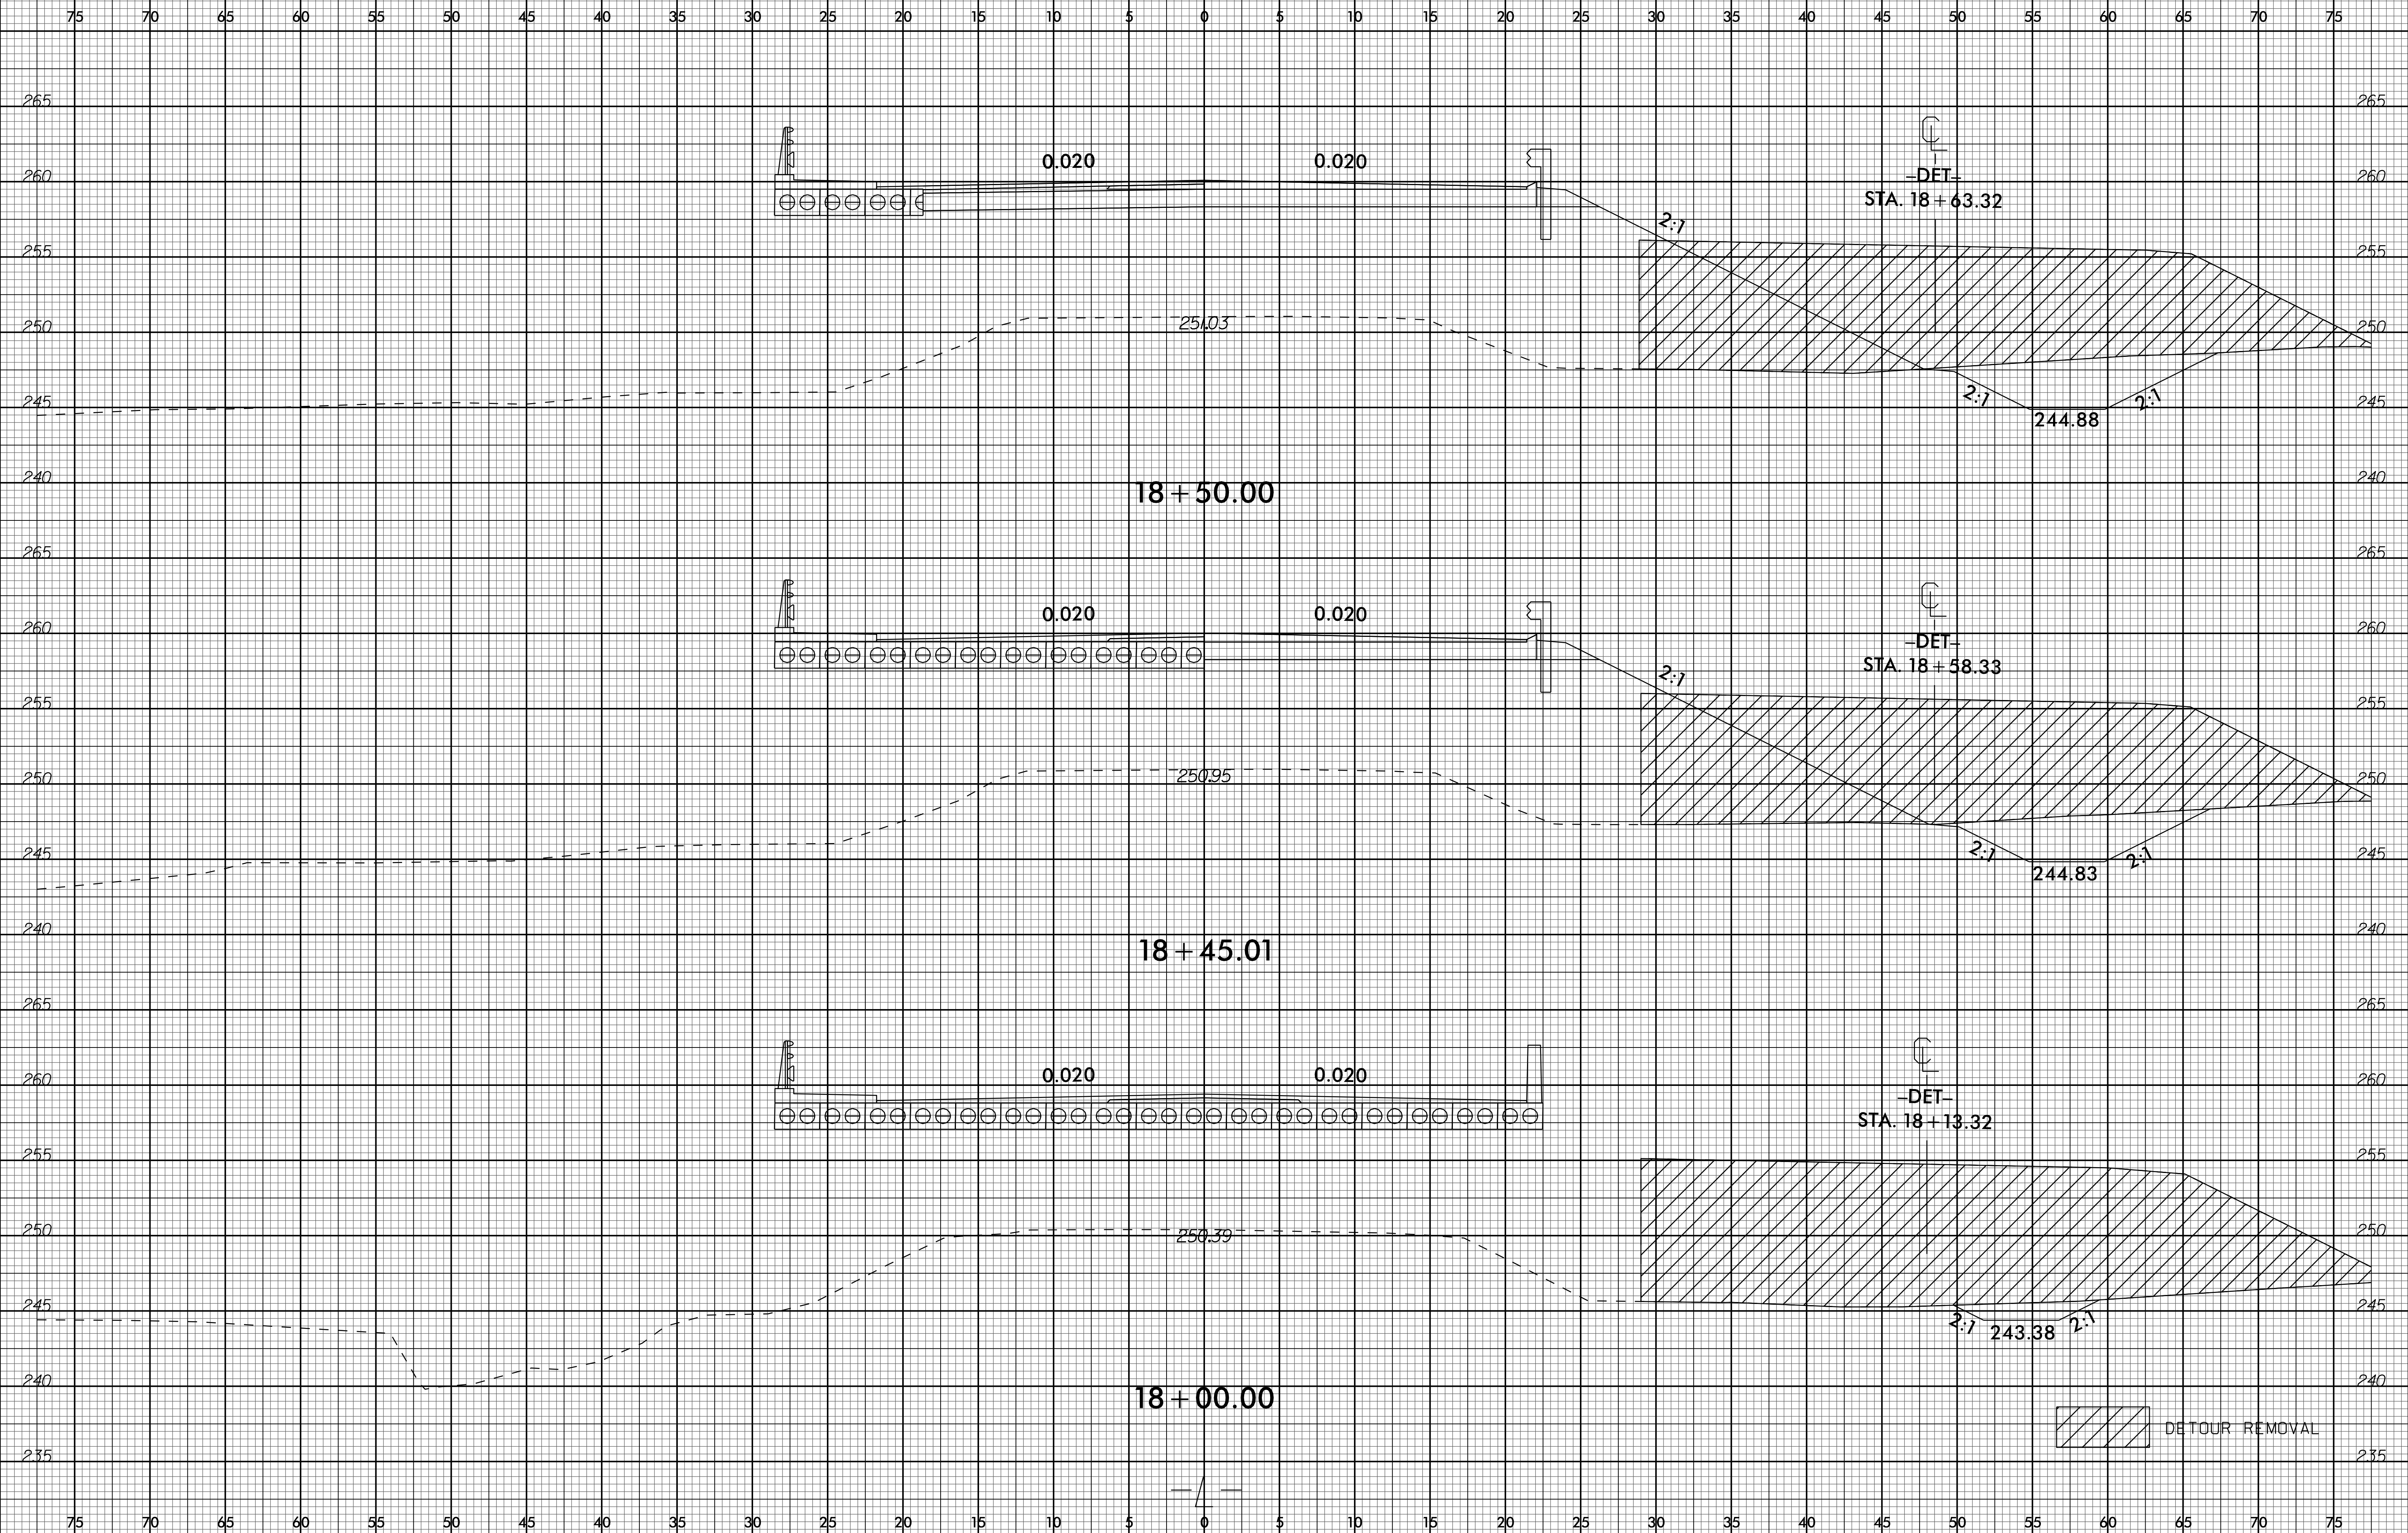


11/16/2016
C:\ProgramData\Bentley\MapGuide\Corridor-Modeling\B5326.Rdy.XPL.L.dgn

6/23/16

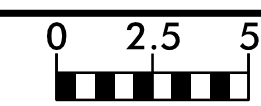


PROJ. REFERENCE NO.	SHEET NO.
B-5326	X-7

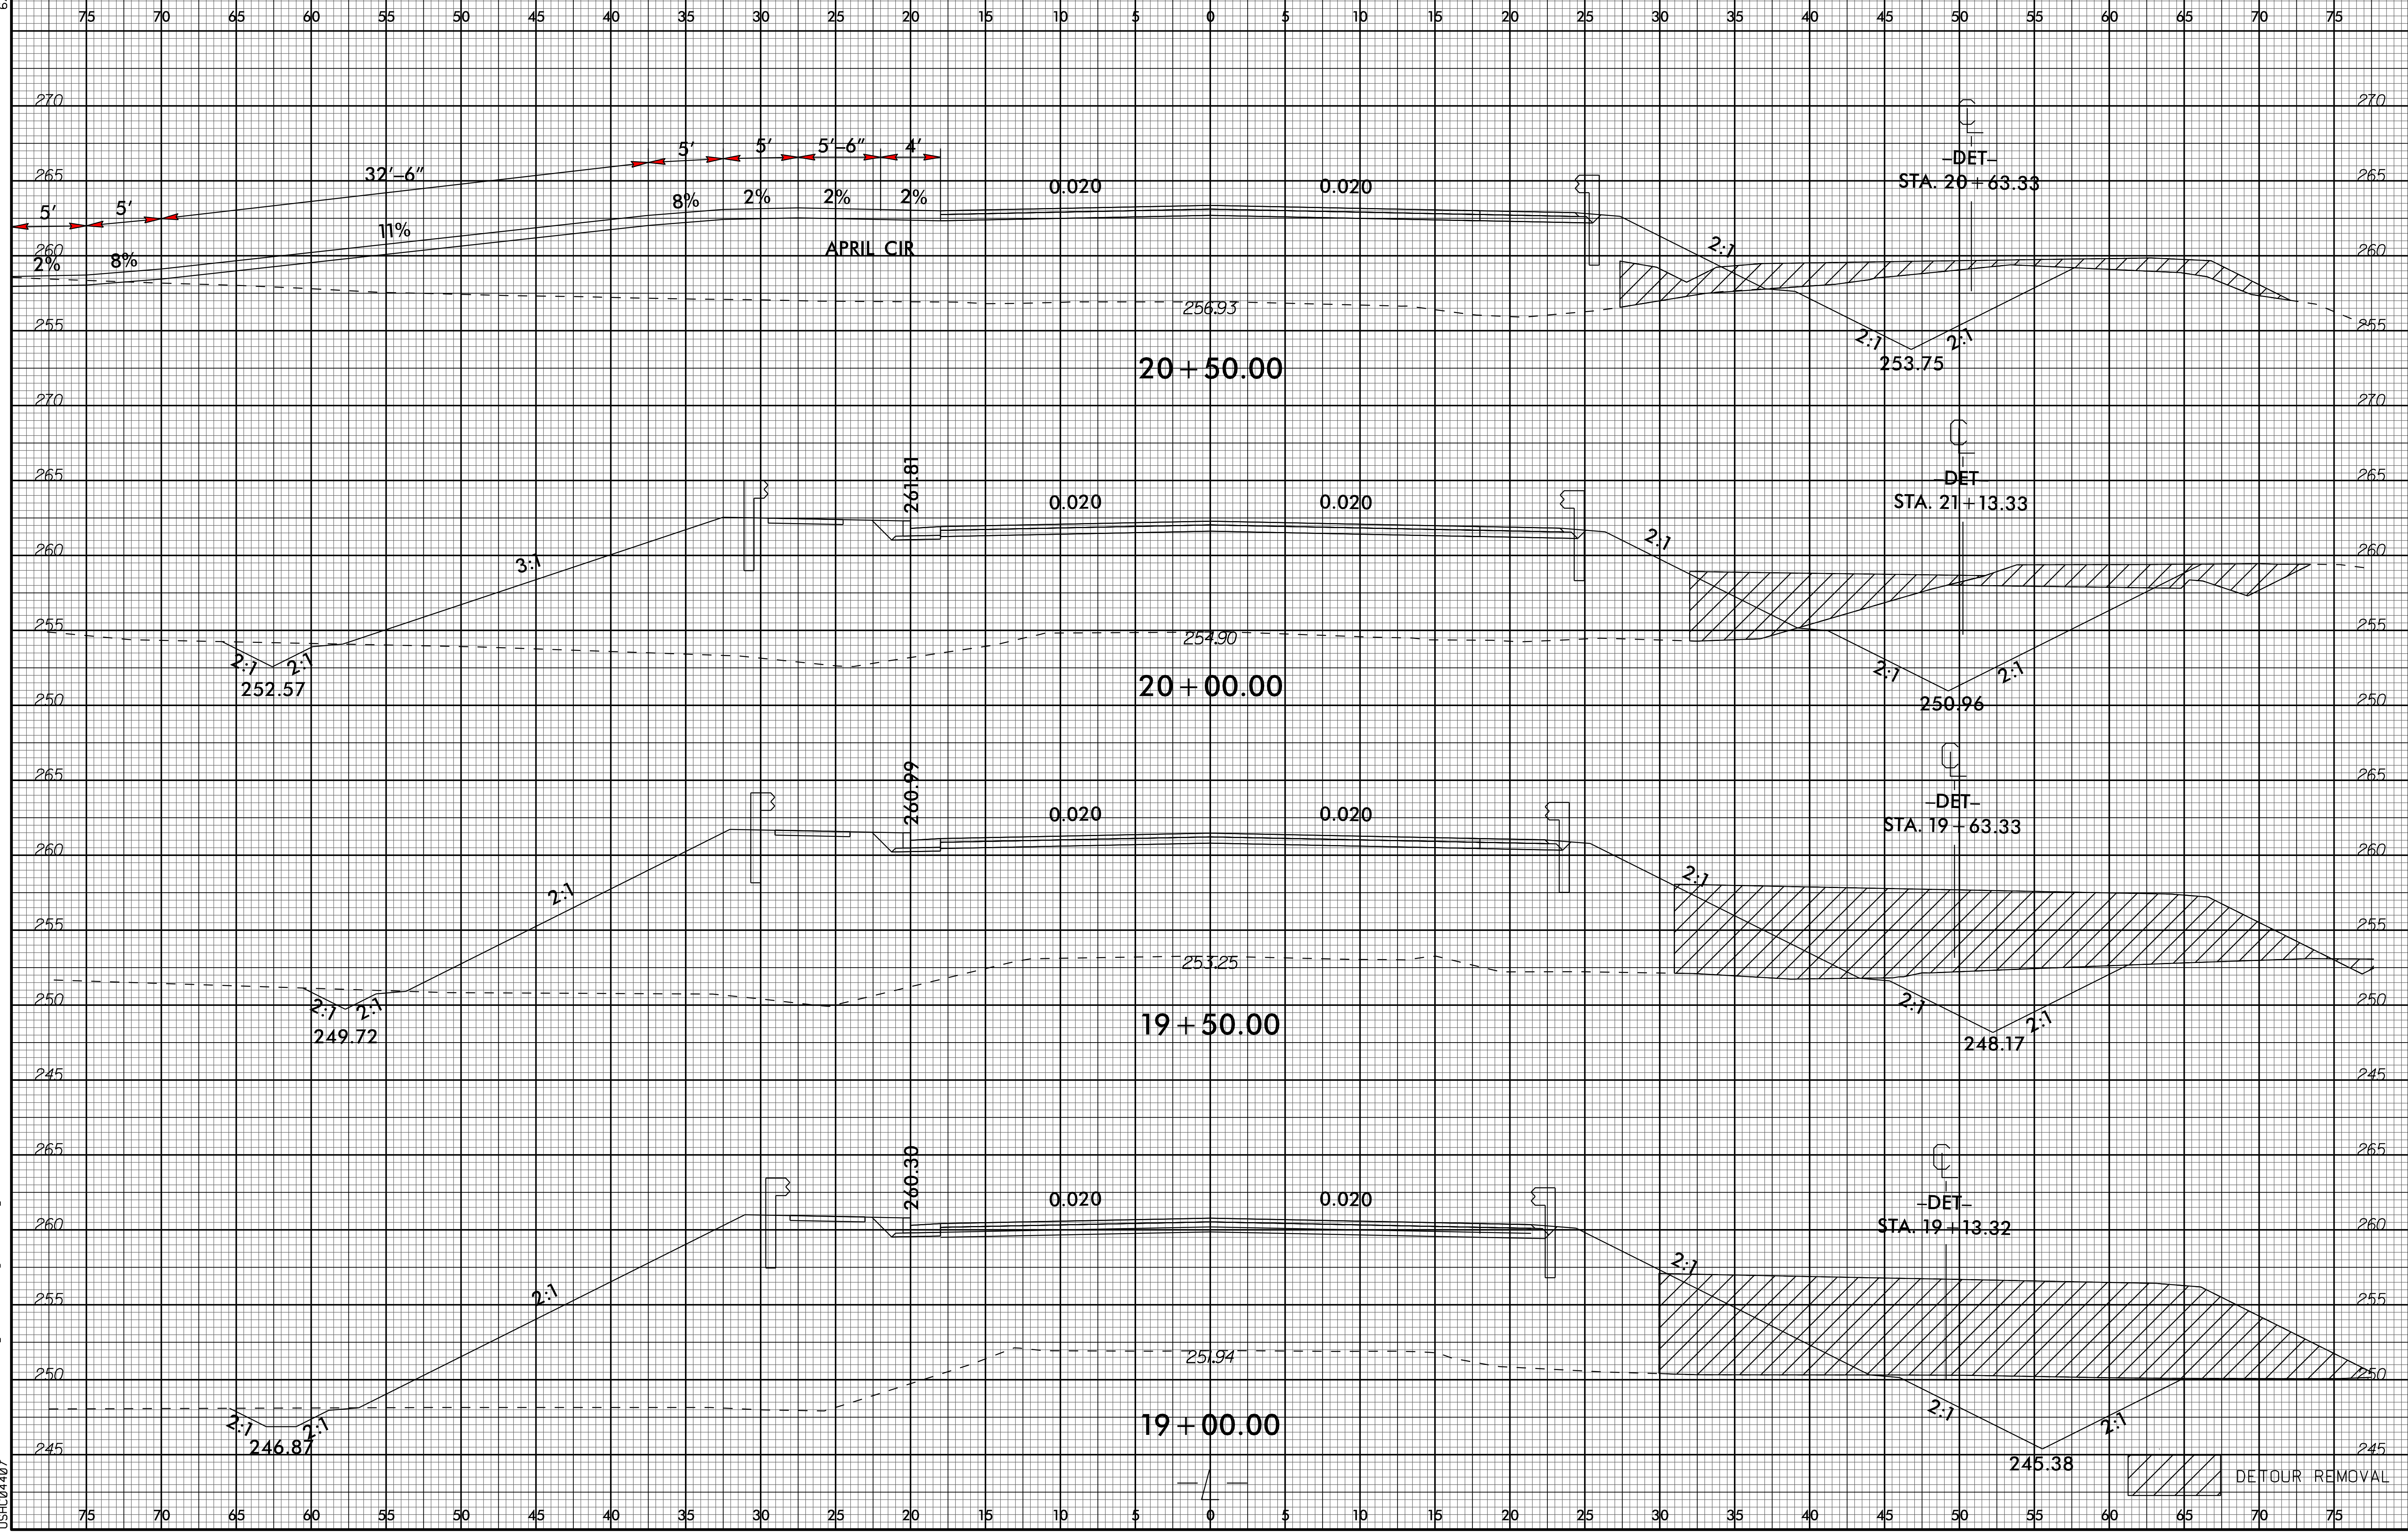


11/16/2018
C:\Users\jgarcia\Documents\Corridor-Modeling\B5326_Rdy_XPL_L.edg
10:40:40

6/23/16

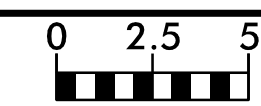


PROJ. REFERENCE NO.	SHEET NO.
B-5326	X-8

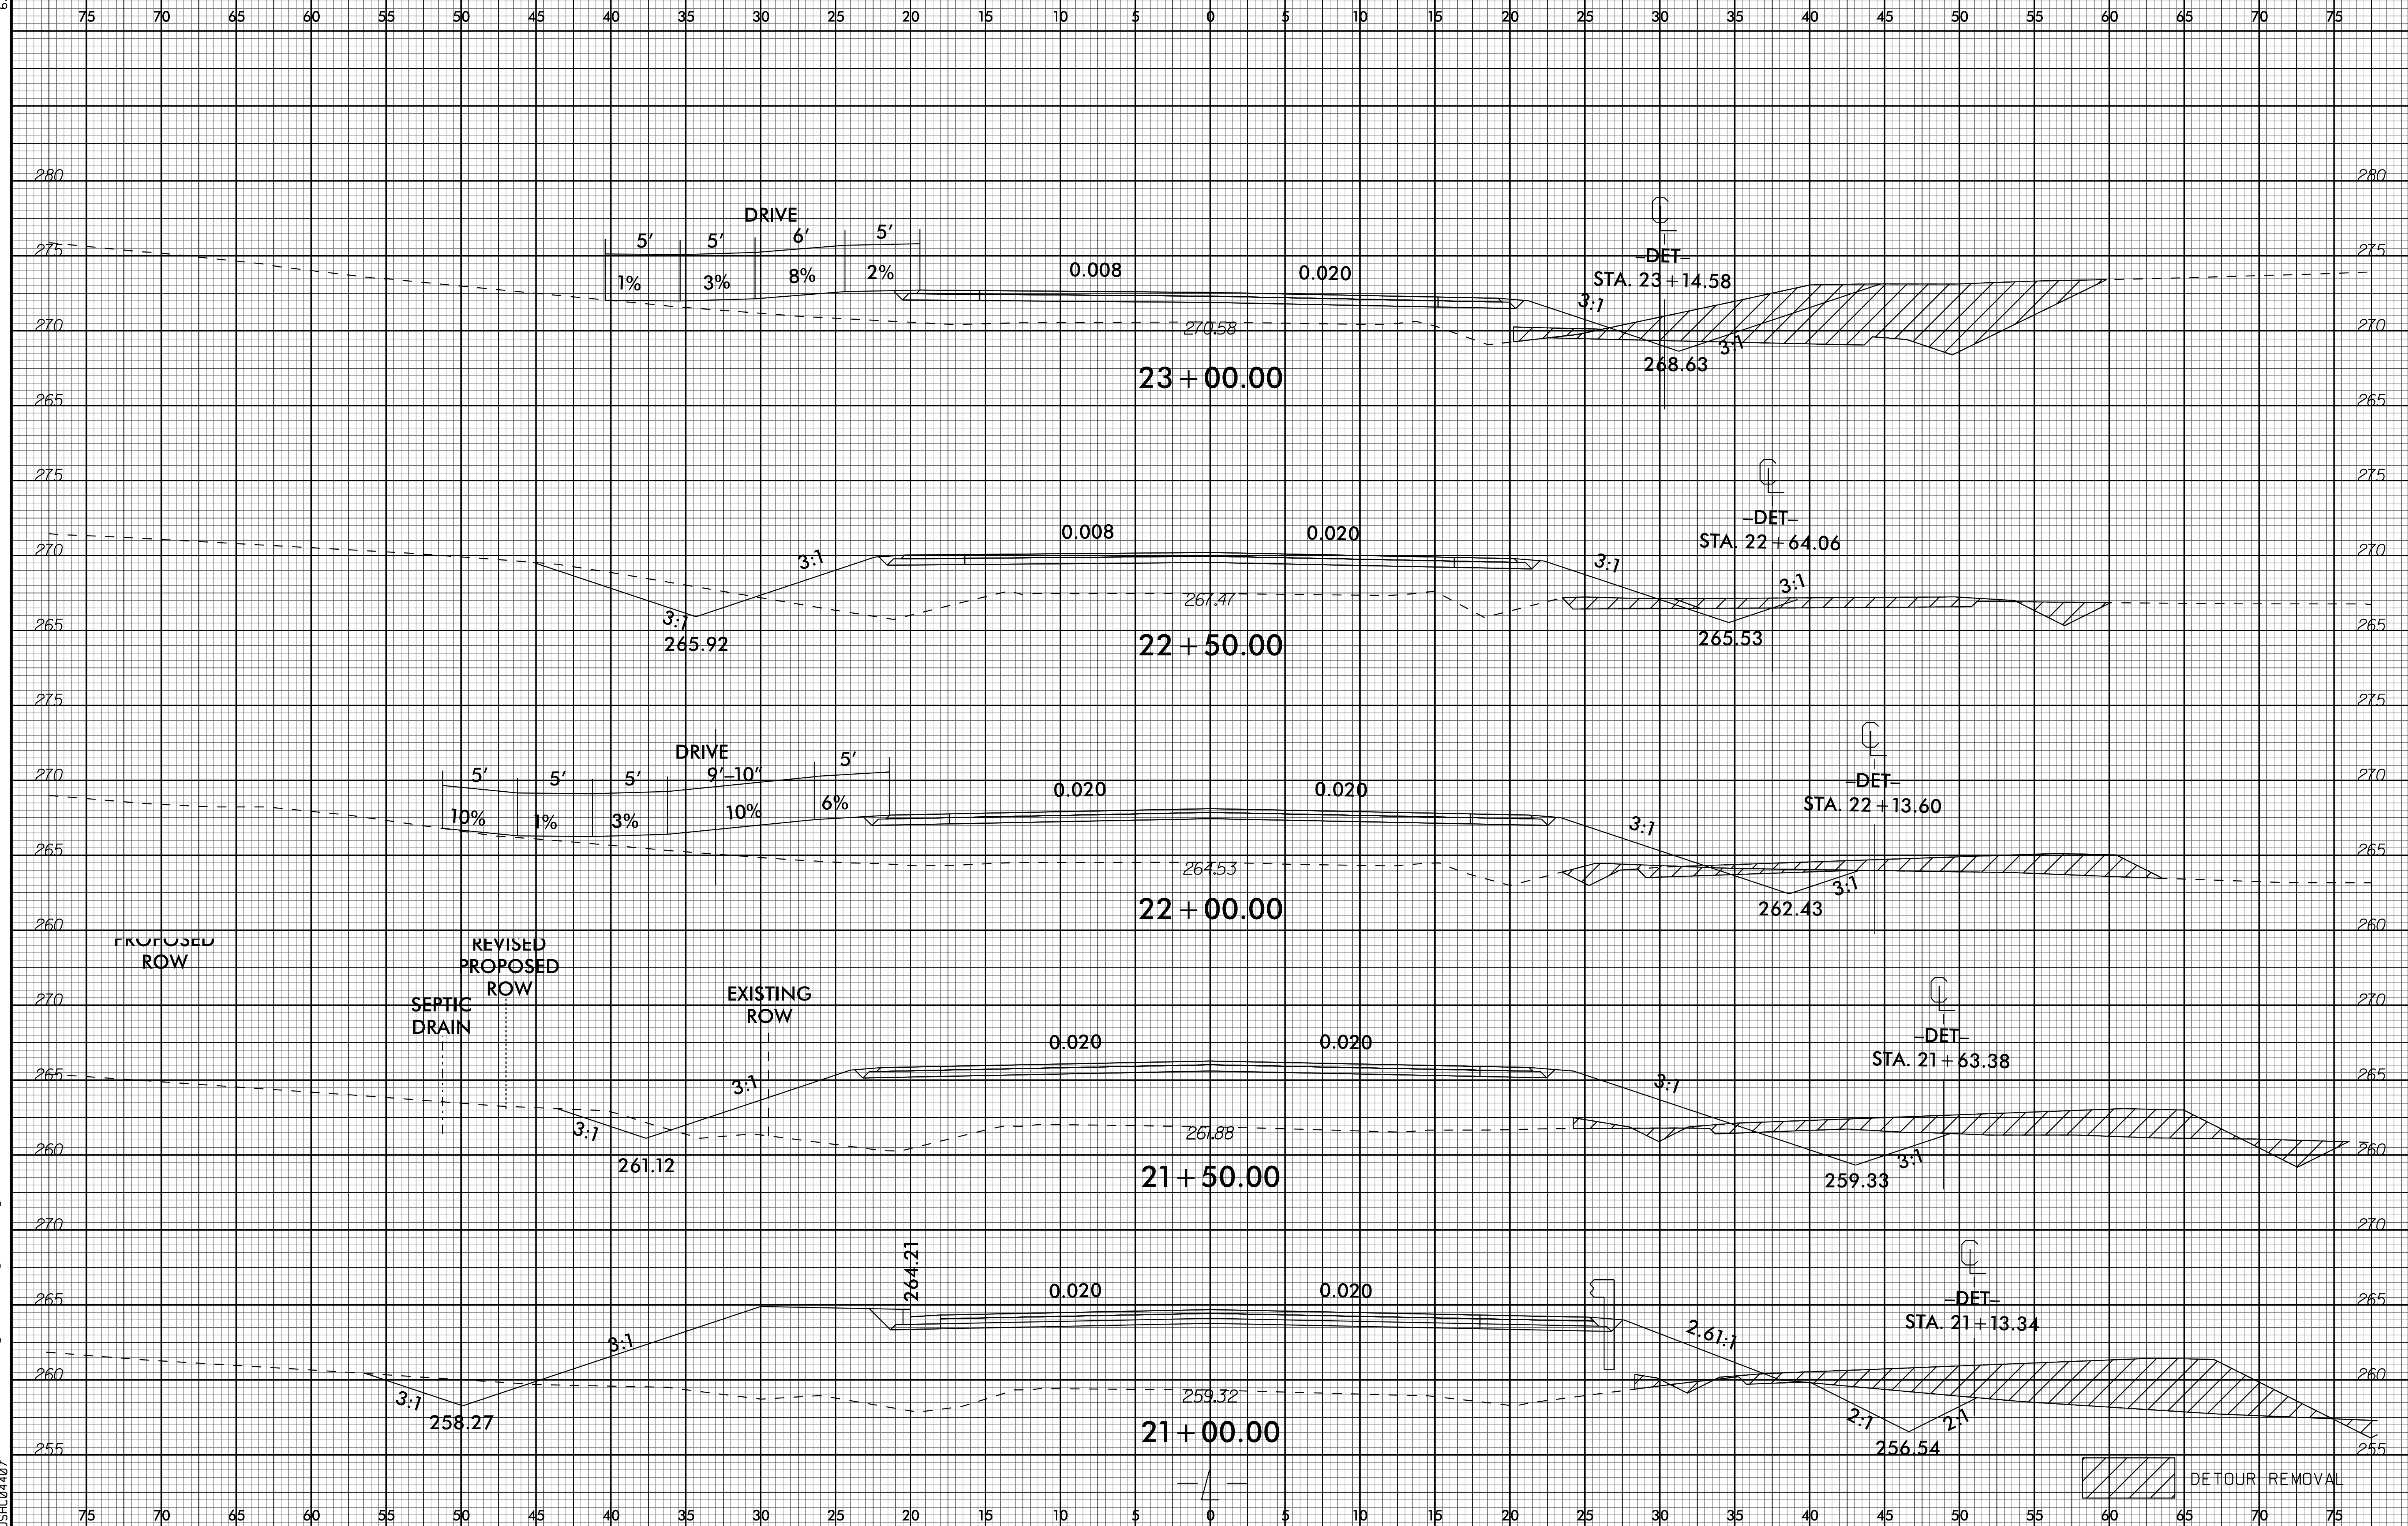


11/4/2019
C:\Users\jgarcia\Documents\Corridor-Modeling\B5326.Rdy.XPL.L.edg
13:00:40

DETOUR REMOVAL

6/23/16

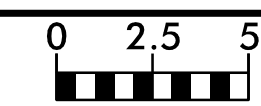


PROJ. REFERENCE NO.	SHEET NO.
B-5326	X-9

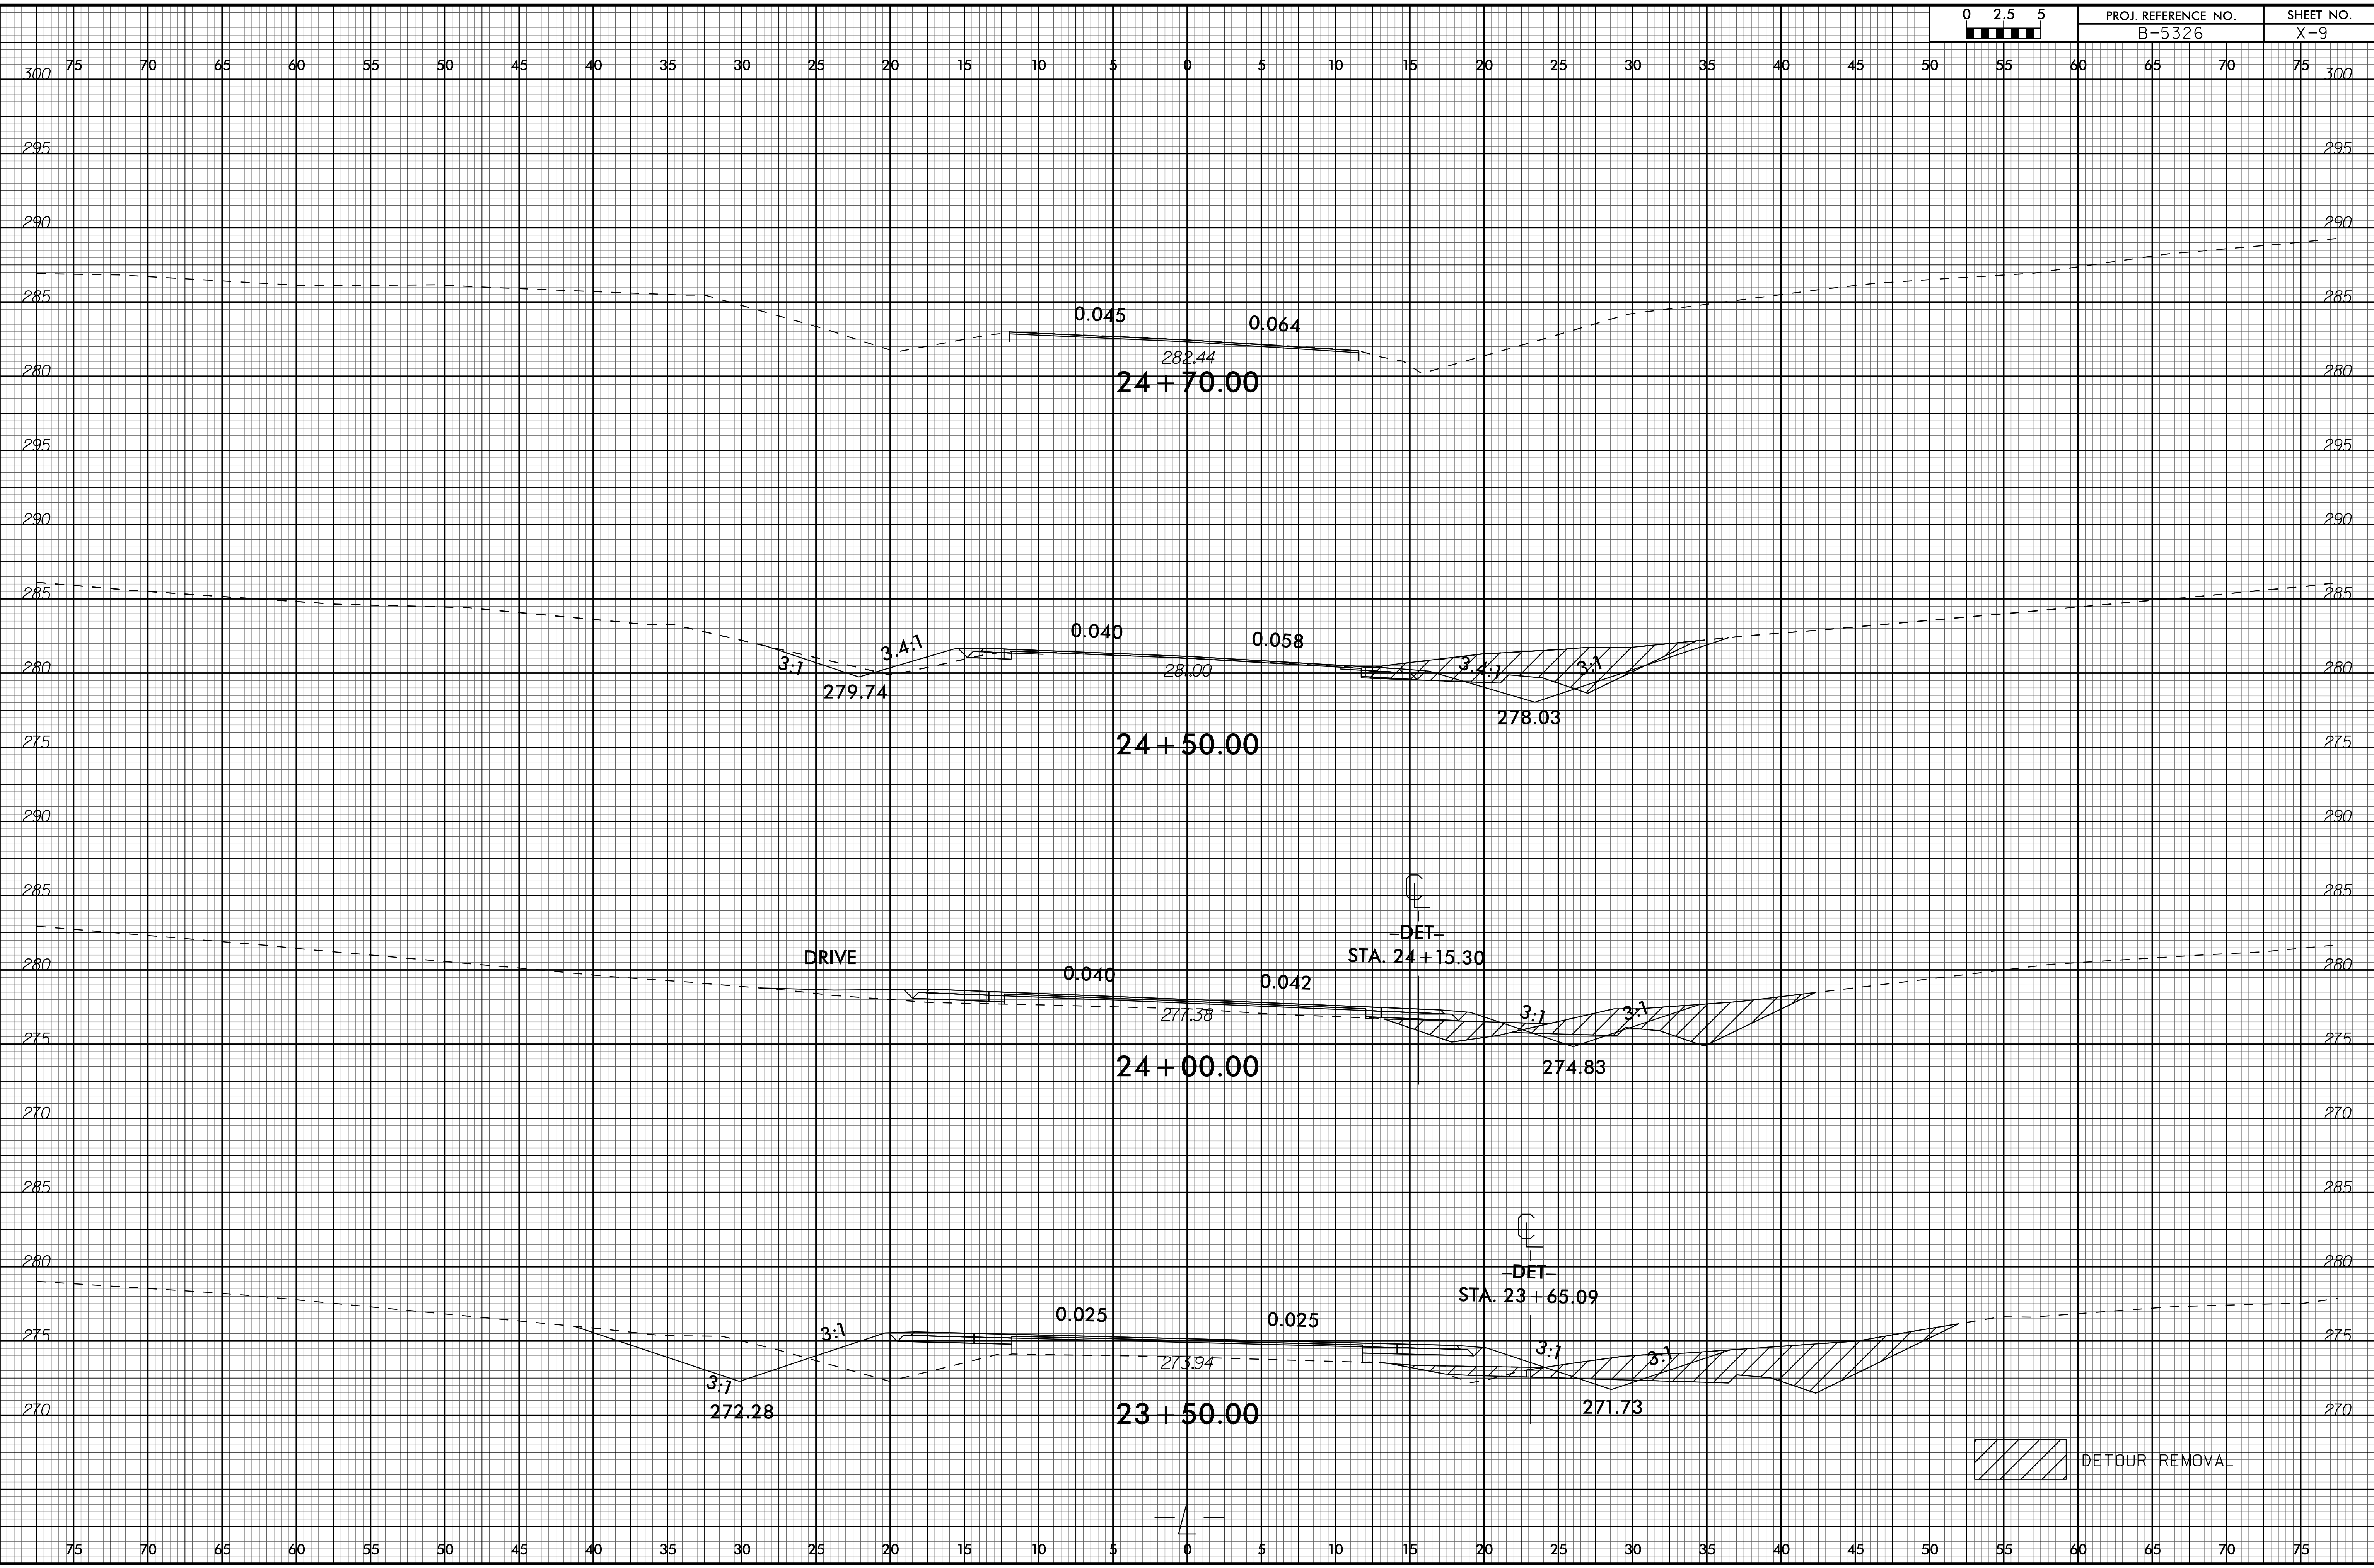


DETOUR REMOVAL

I:\16\2016
 13\16\2016\Corridor-Modeling\B5326.Rdy.XPL.L.dgn
 6/23/16

6/23/16

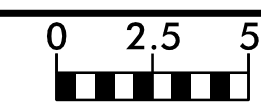


PROJ. REFERENCE NO.	SHEET NO.
B-5326	X-10

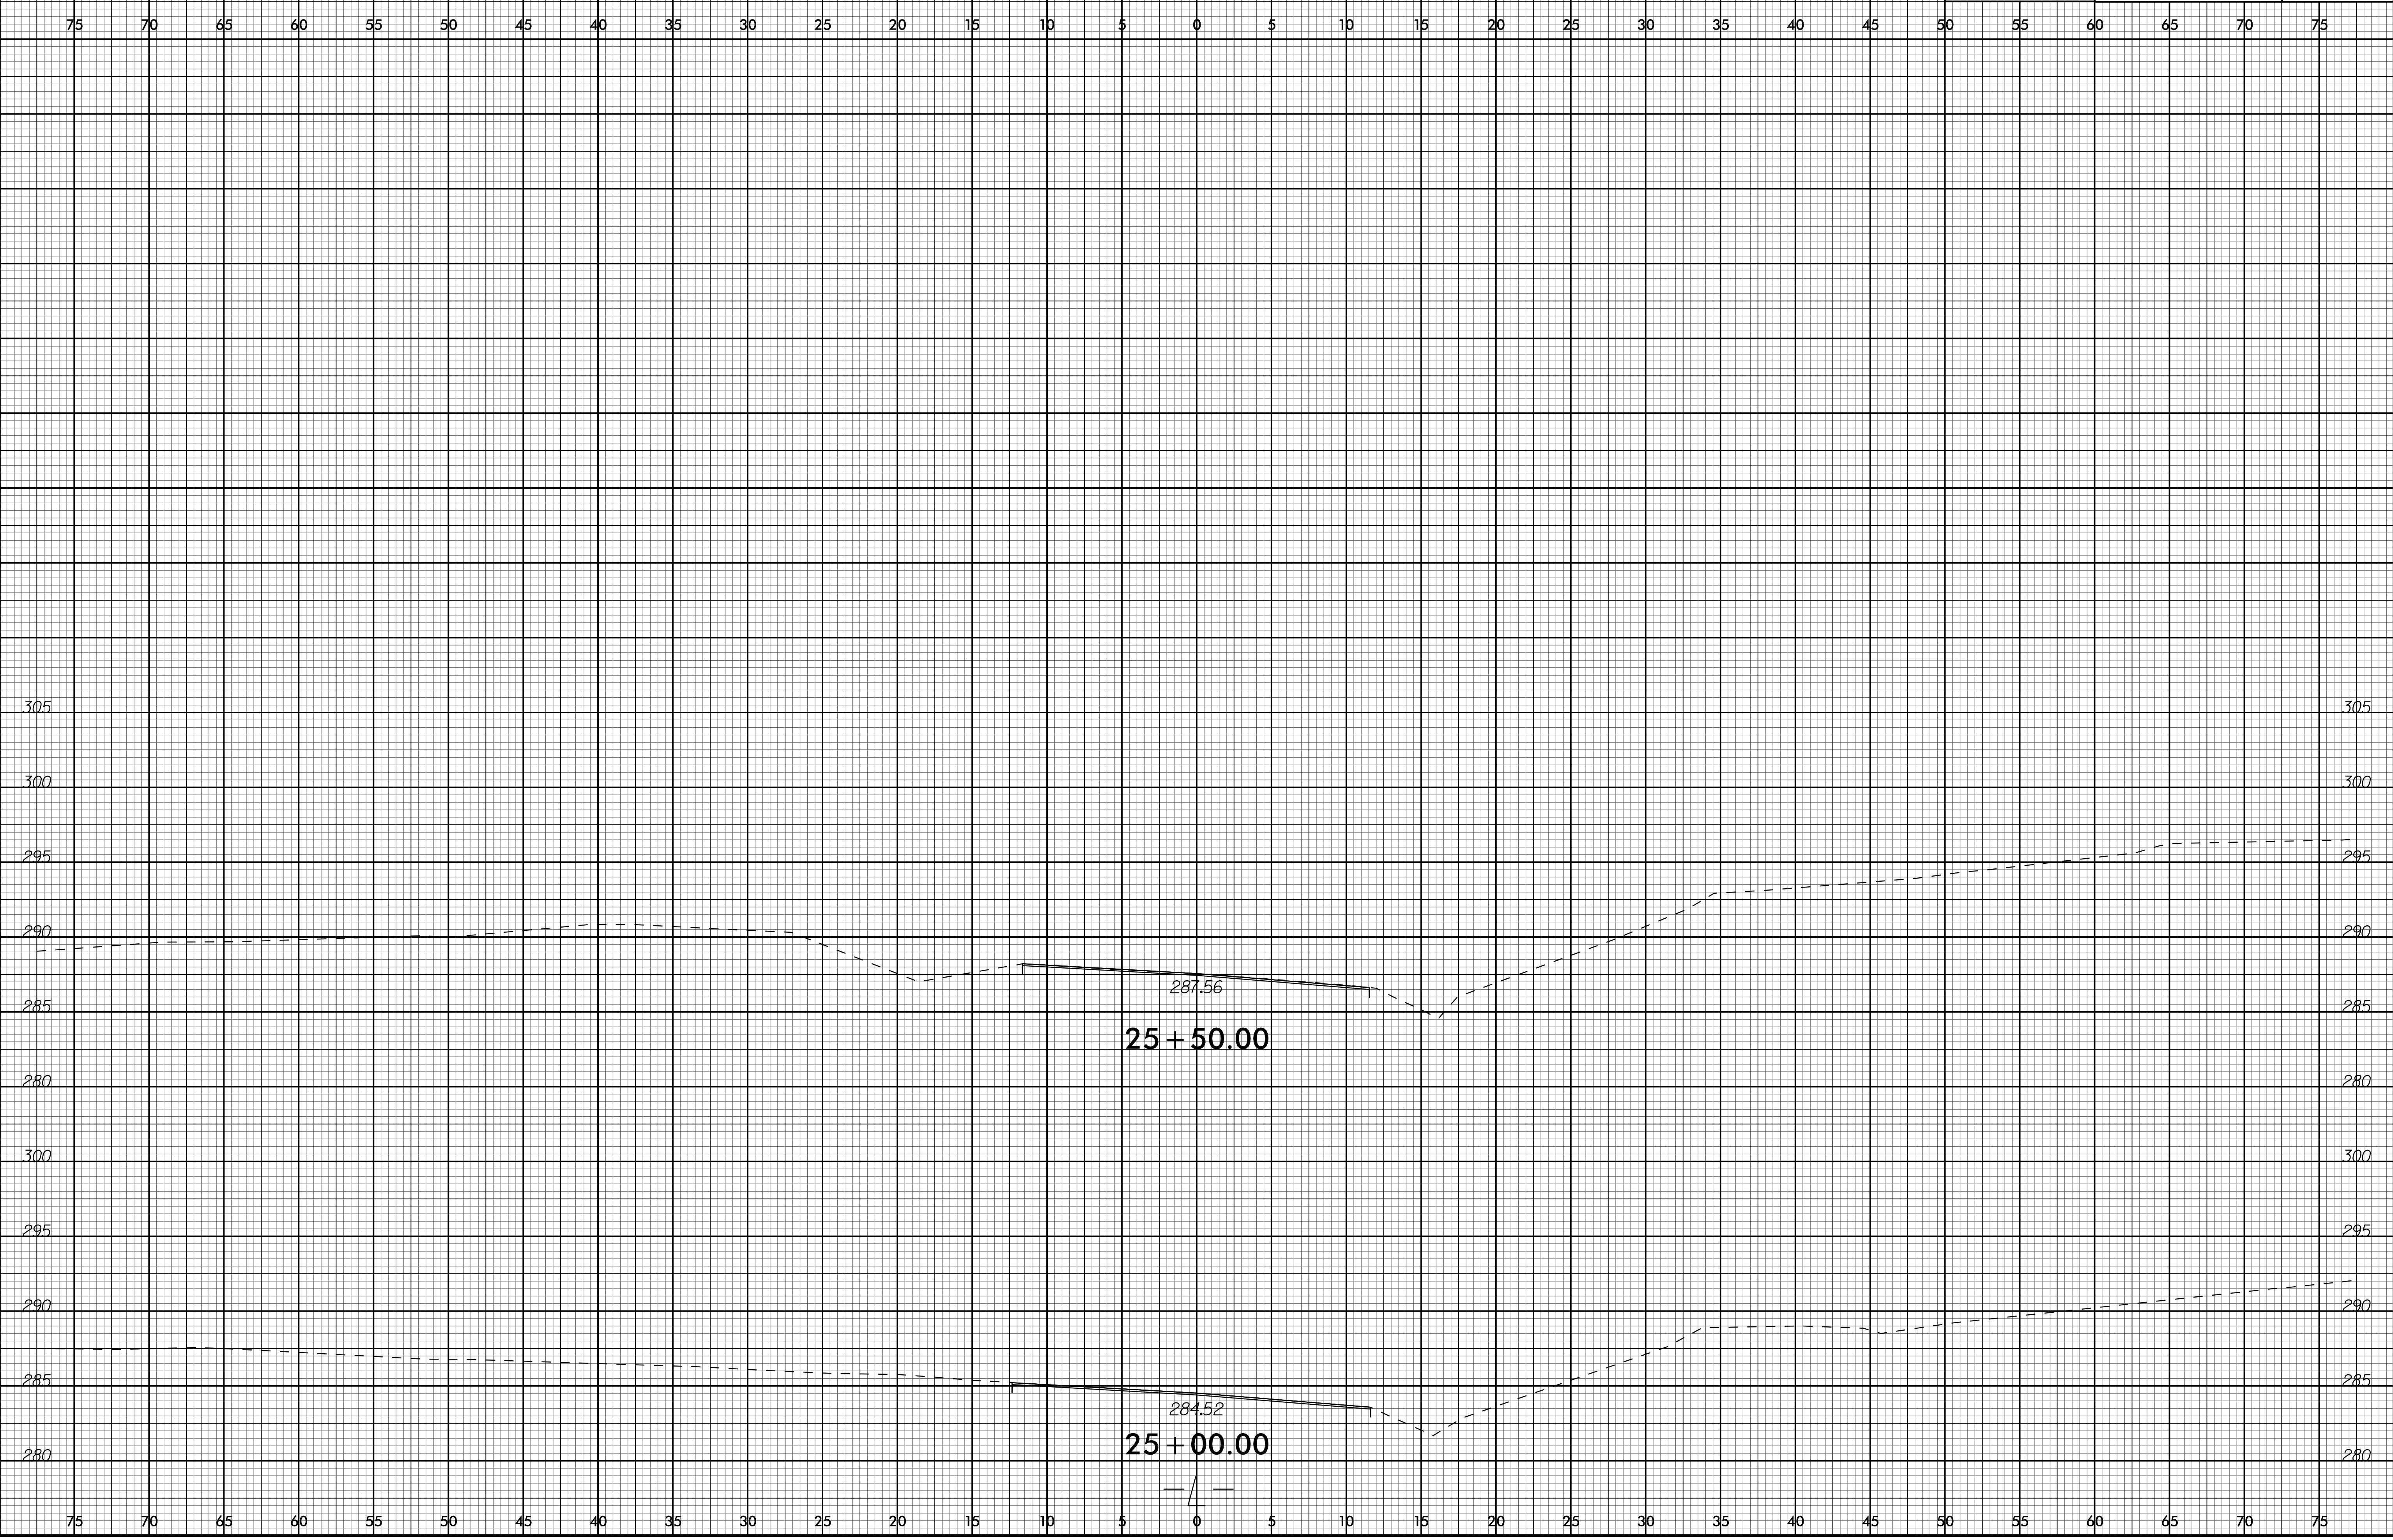


11/16/2016
 I:\Projects\B5326\CorridorModeling\B5326_Rdy_XPL_L.dgn
 11/16/2016 10:40:40

6/23/16

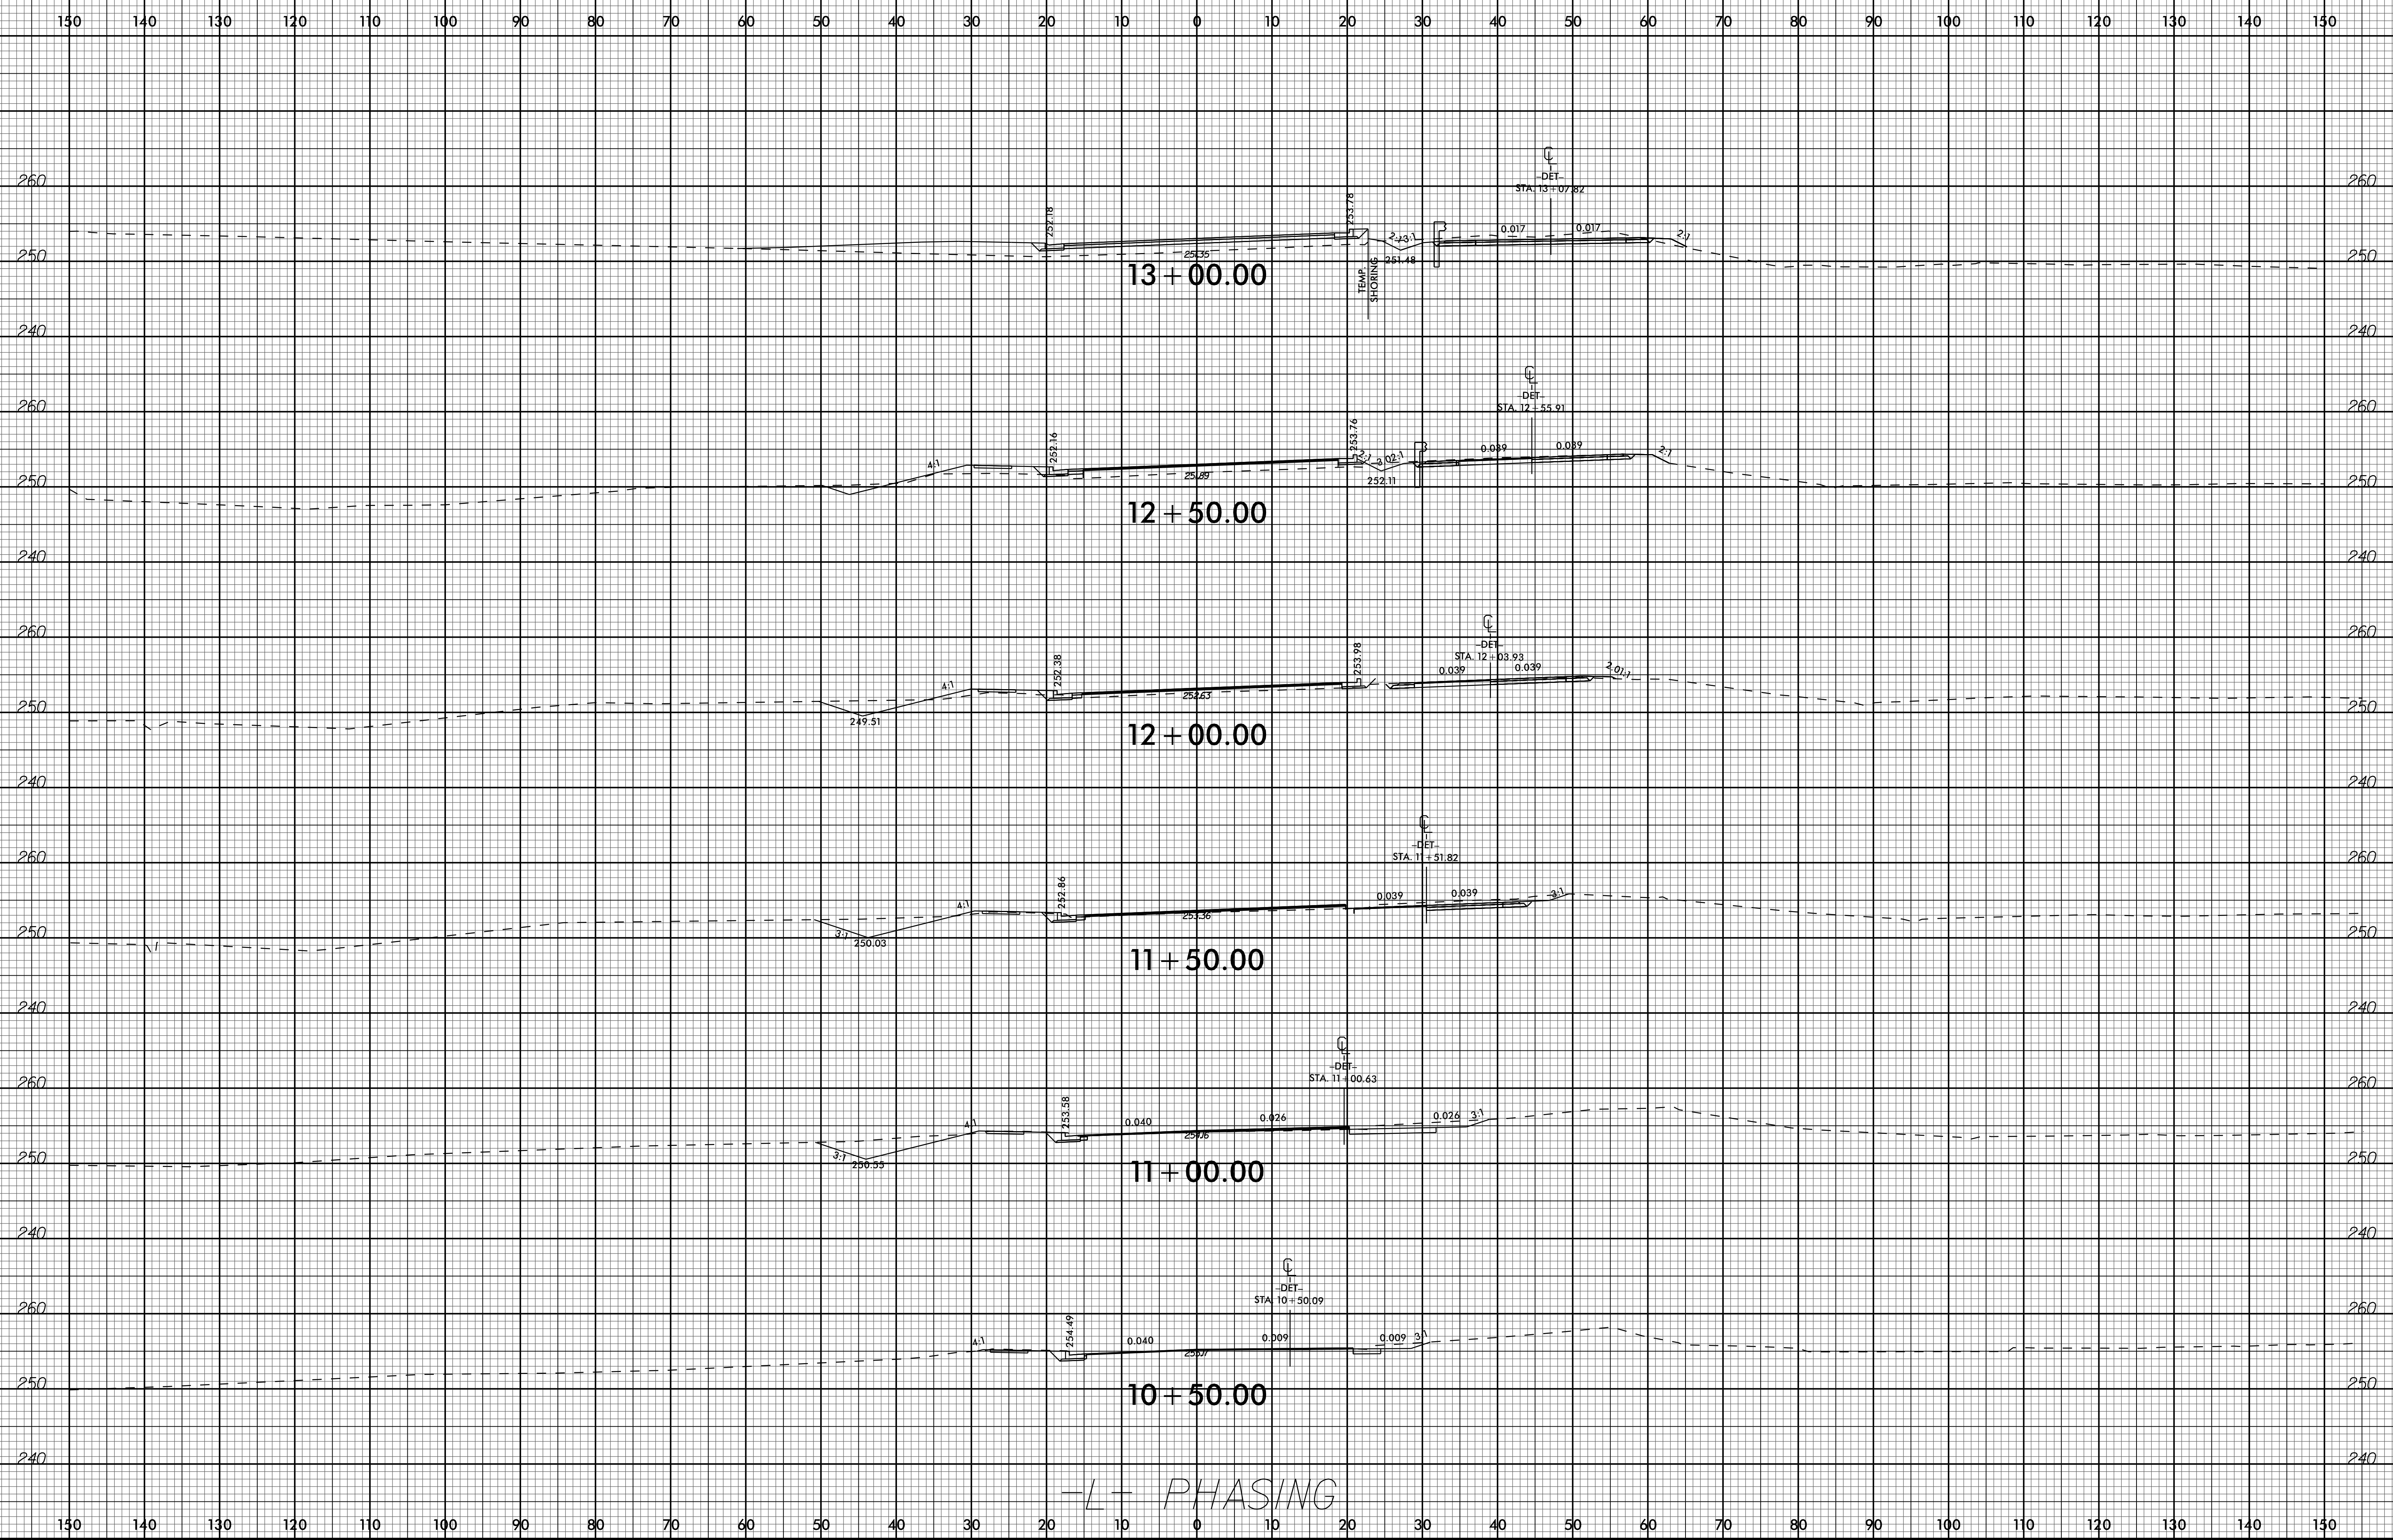


I:\1\2016\B5326\Corridor-Modeling\B5326_Rdu_XPL_Phasing.dgn
6/23/16 10:47:07 AM

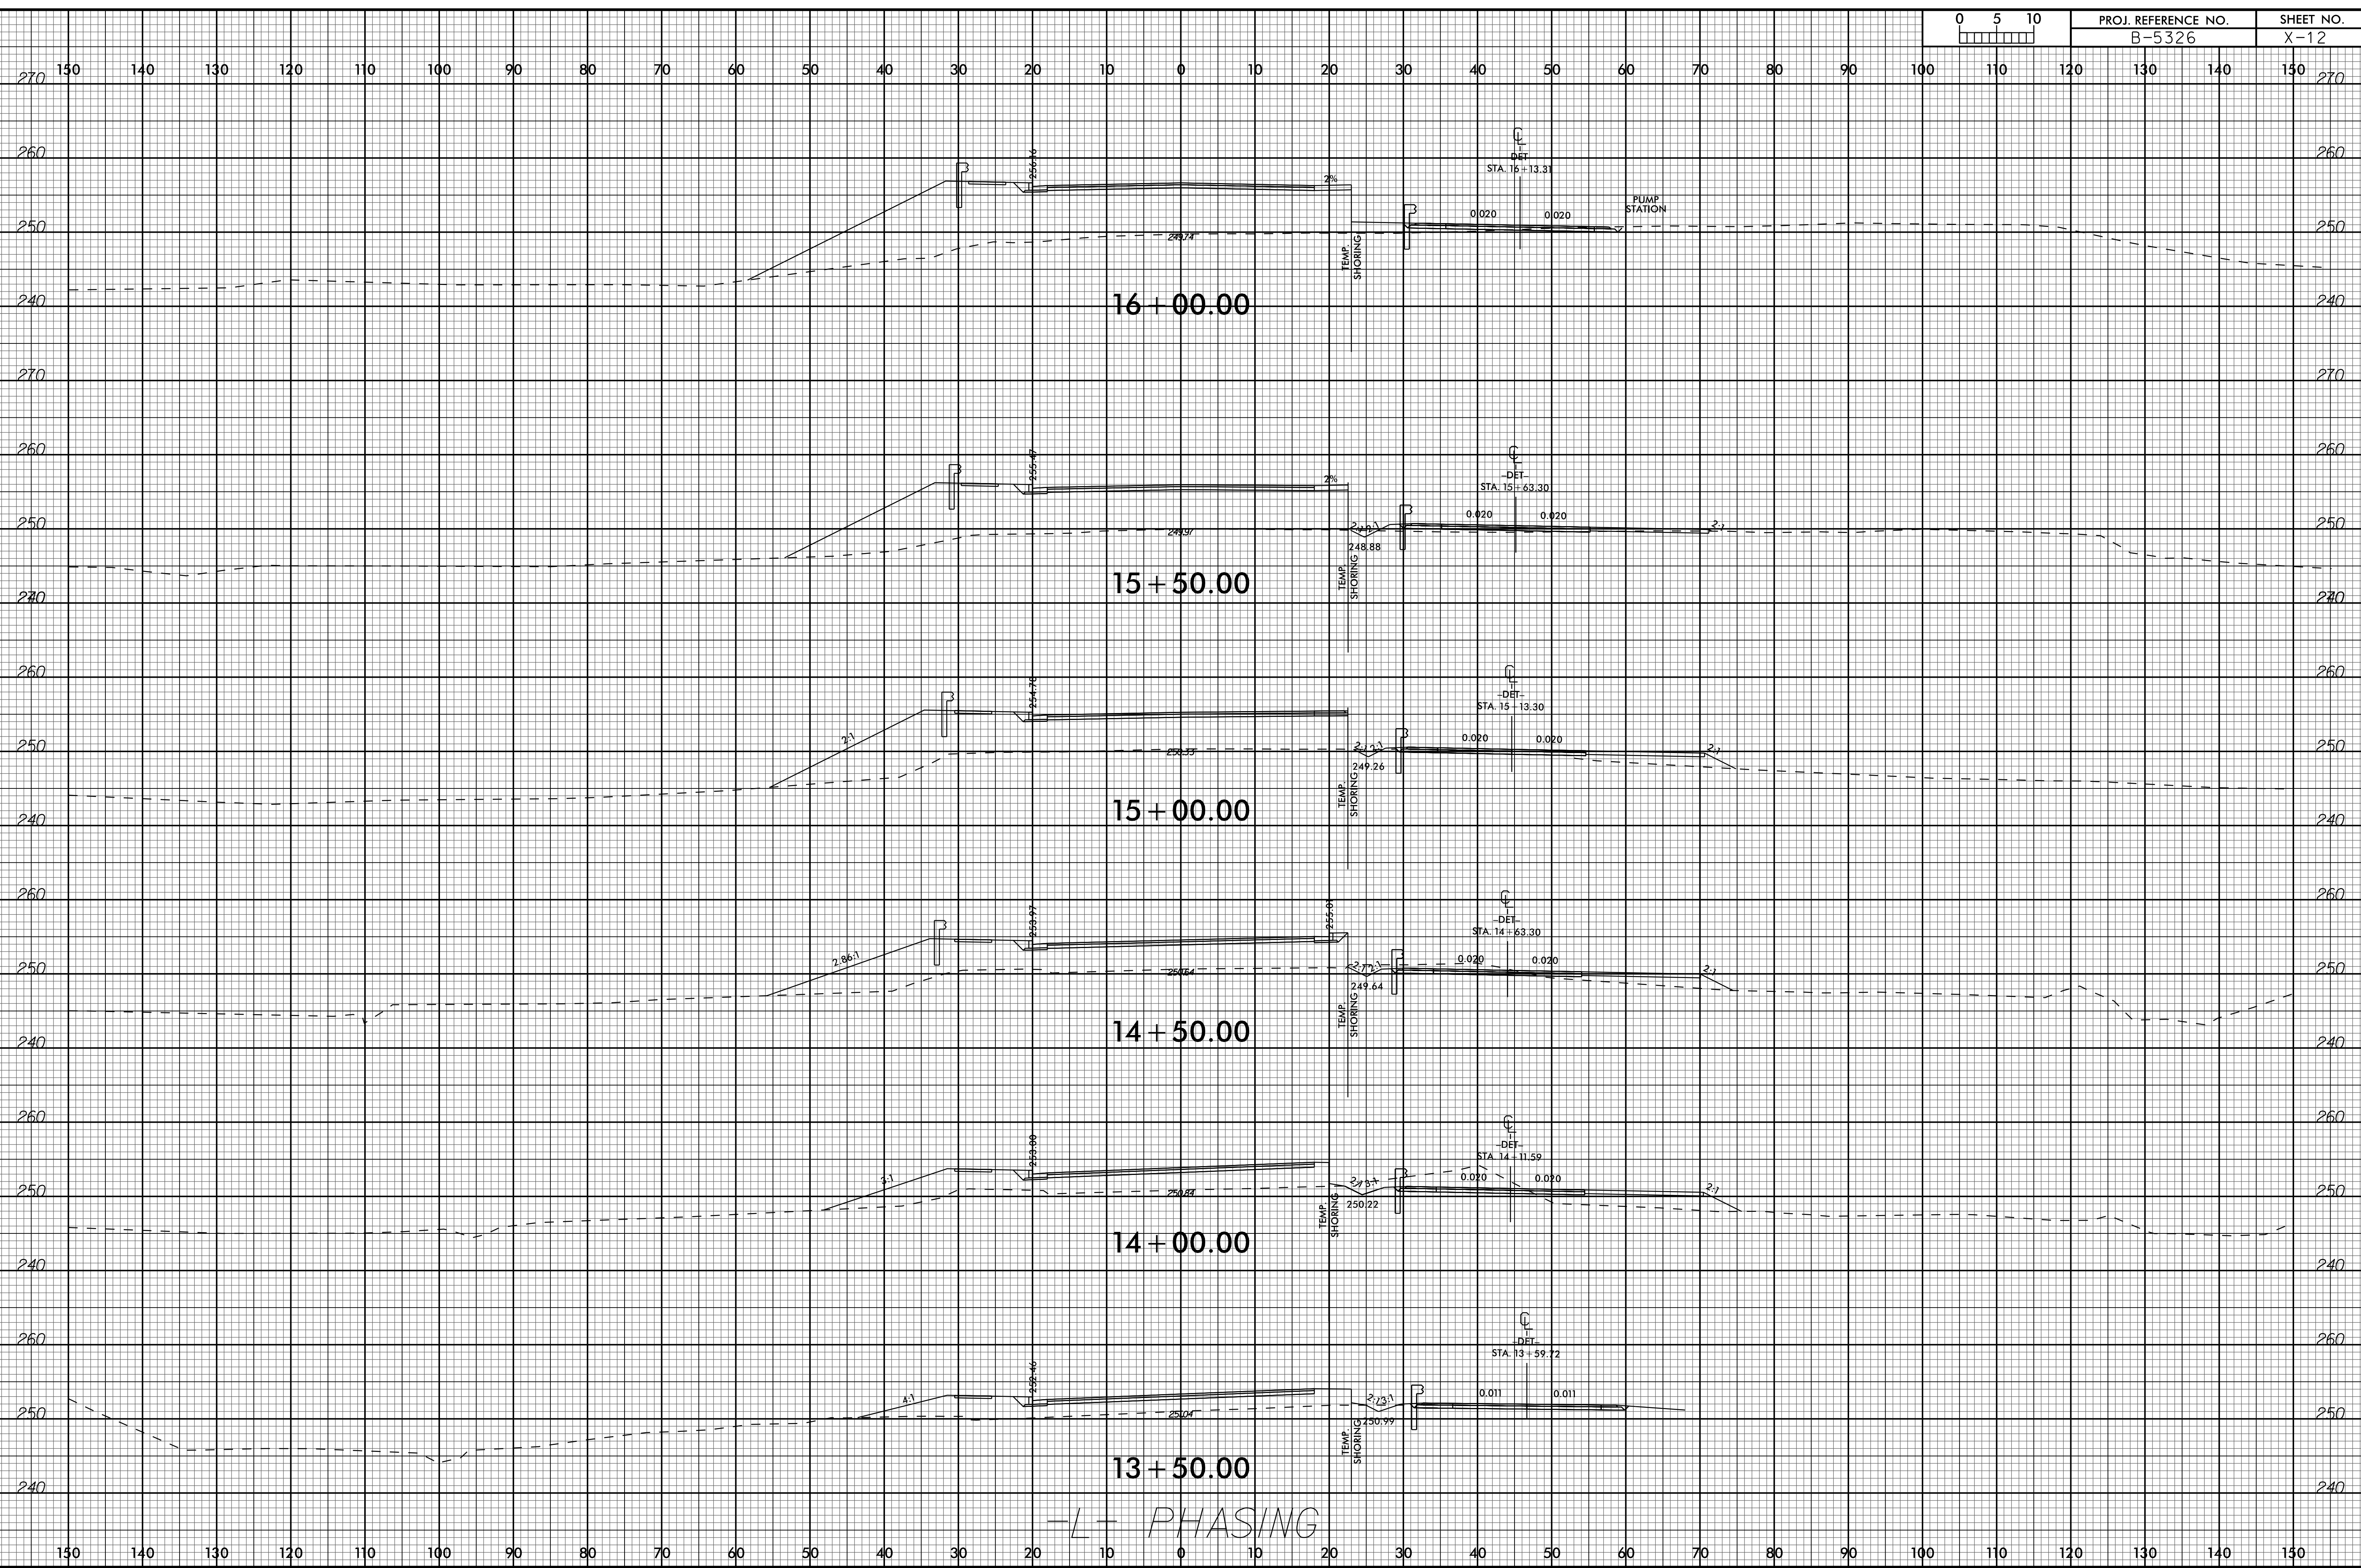

-L- PHASING


6/23/16

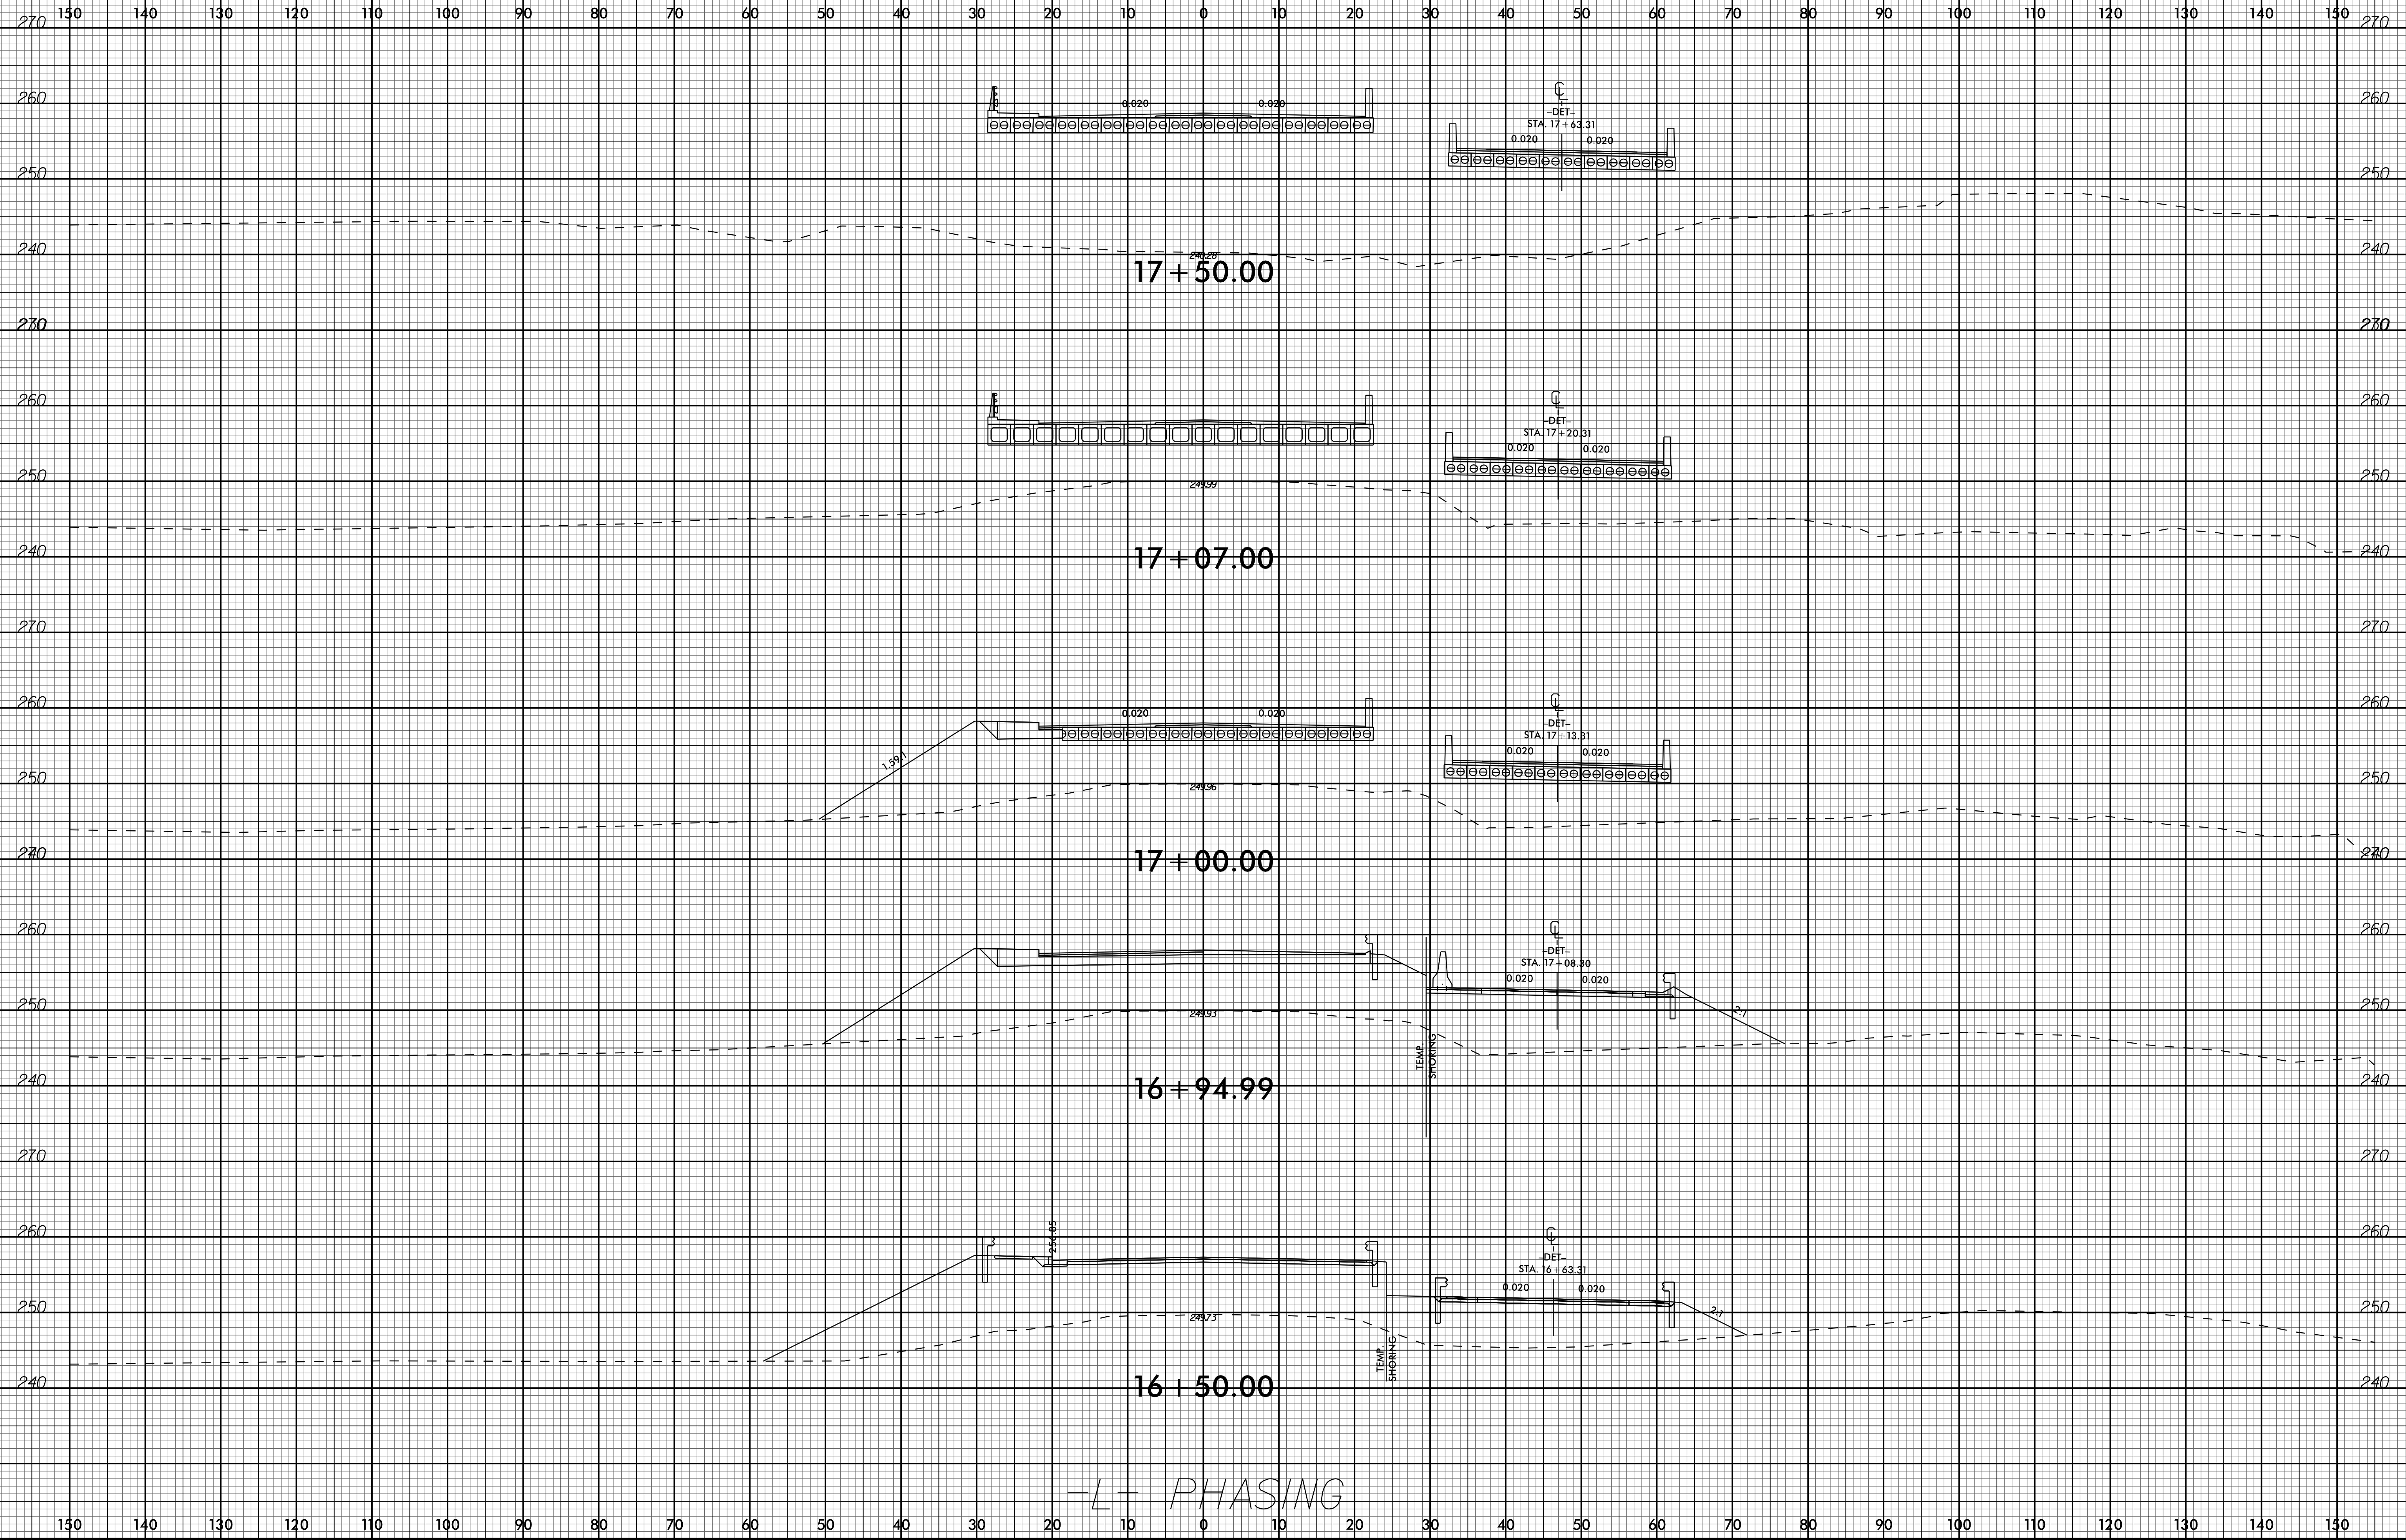

-L- PHASING


11/1/2018
R:\Bentley\CorridorModeling\B5326_Rdu_XPL_Phasing.dgn
US1C074787

6/23/16

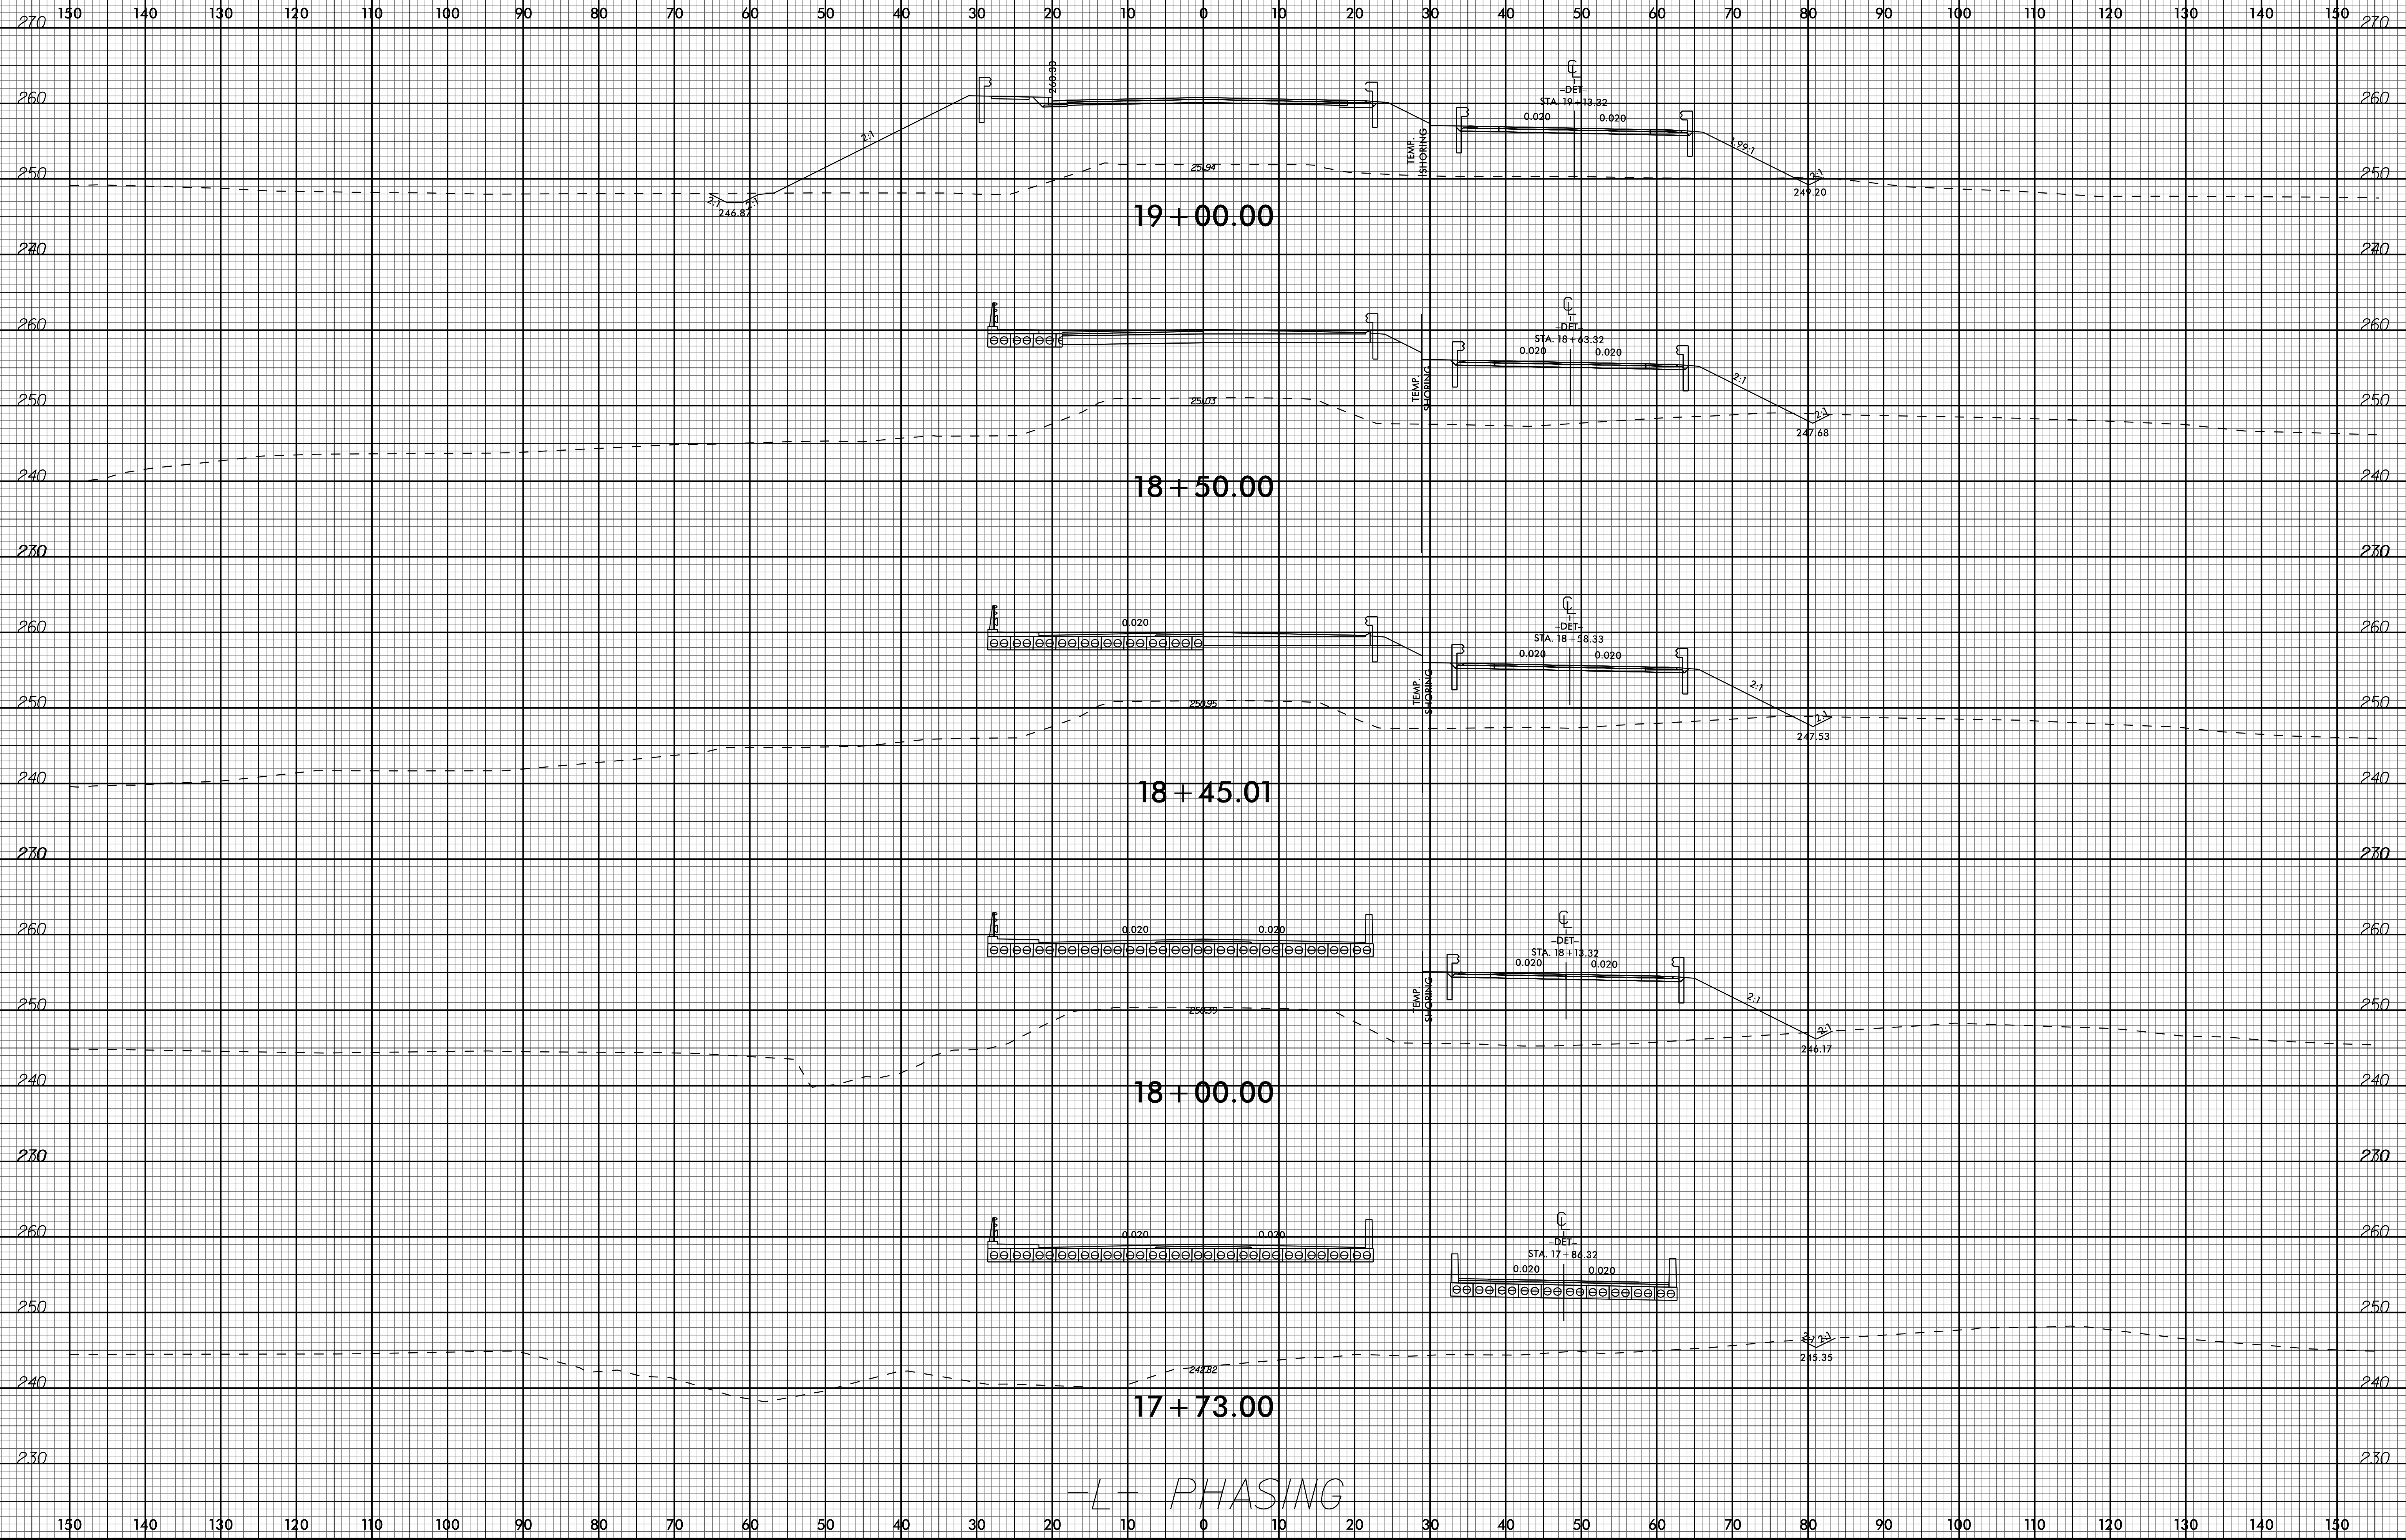


-L- PHASING

11/14/2018
R:\Bentley\CorridorModeling\B5326_Rdu_XPL_Phasing.dgn
US1004787

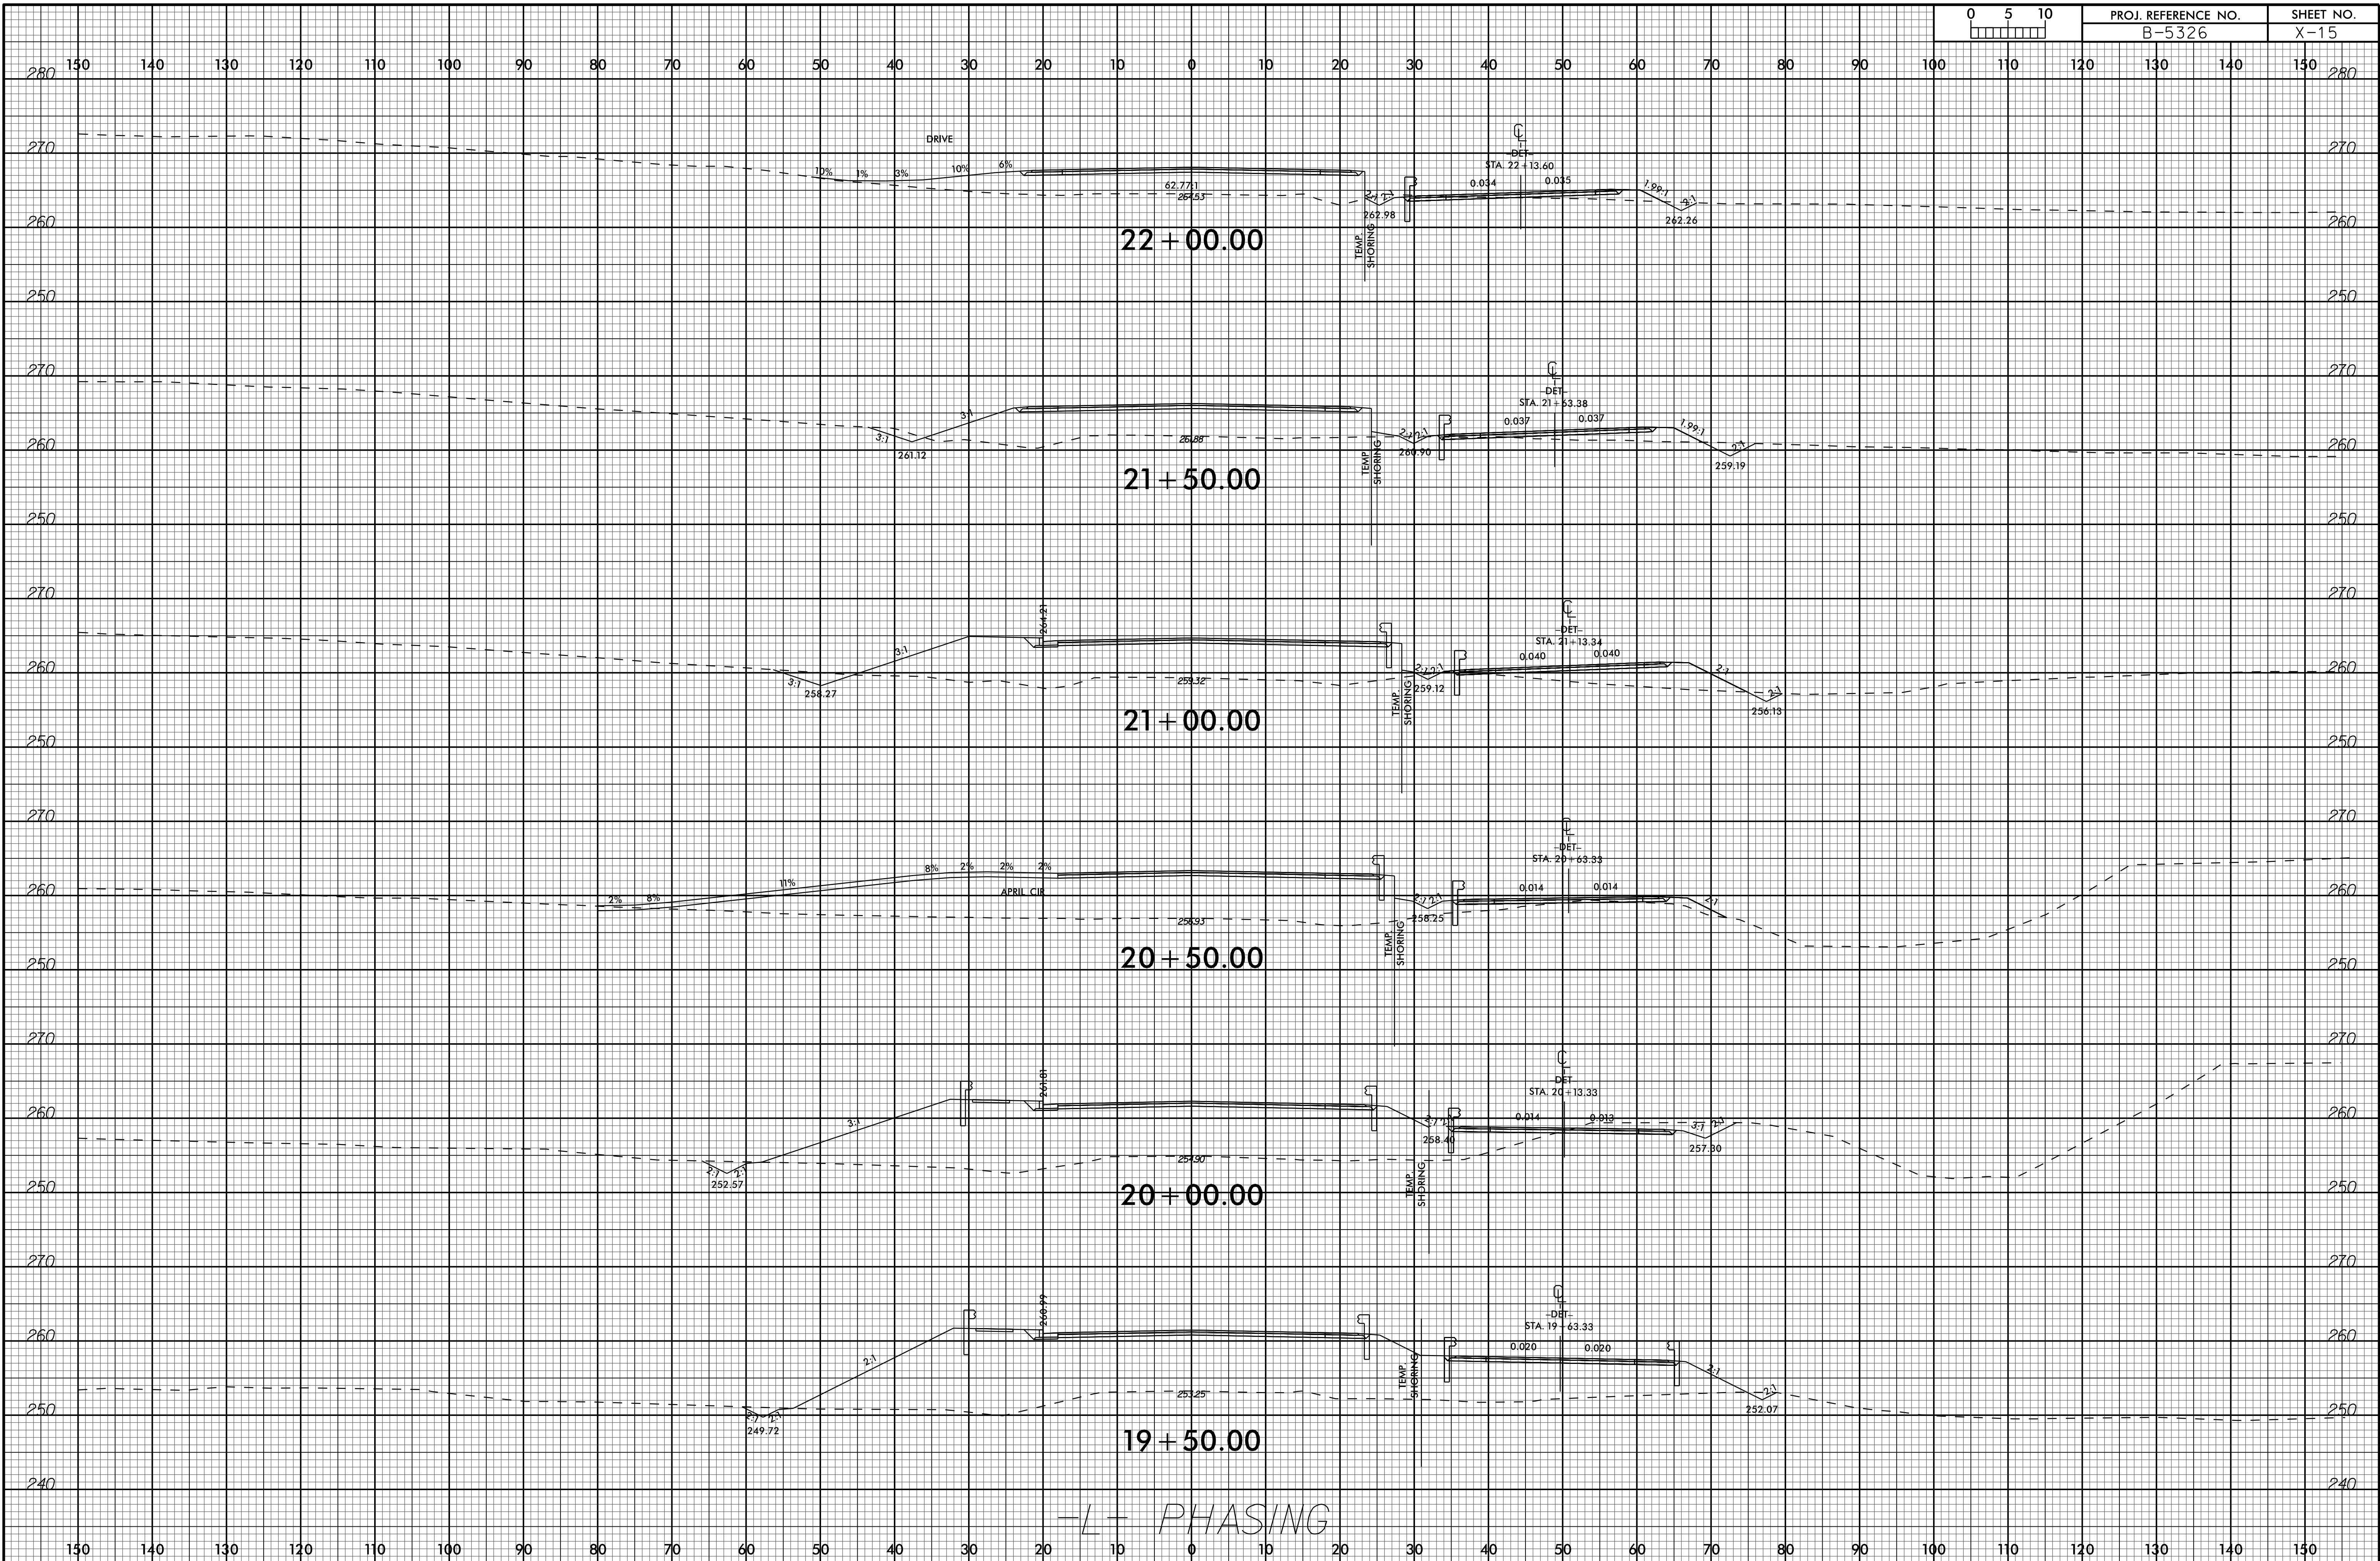

-L- PHASING

6/23/16

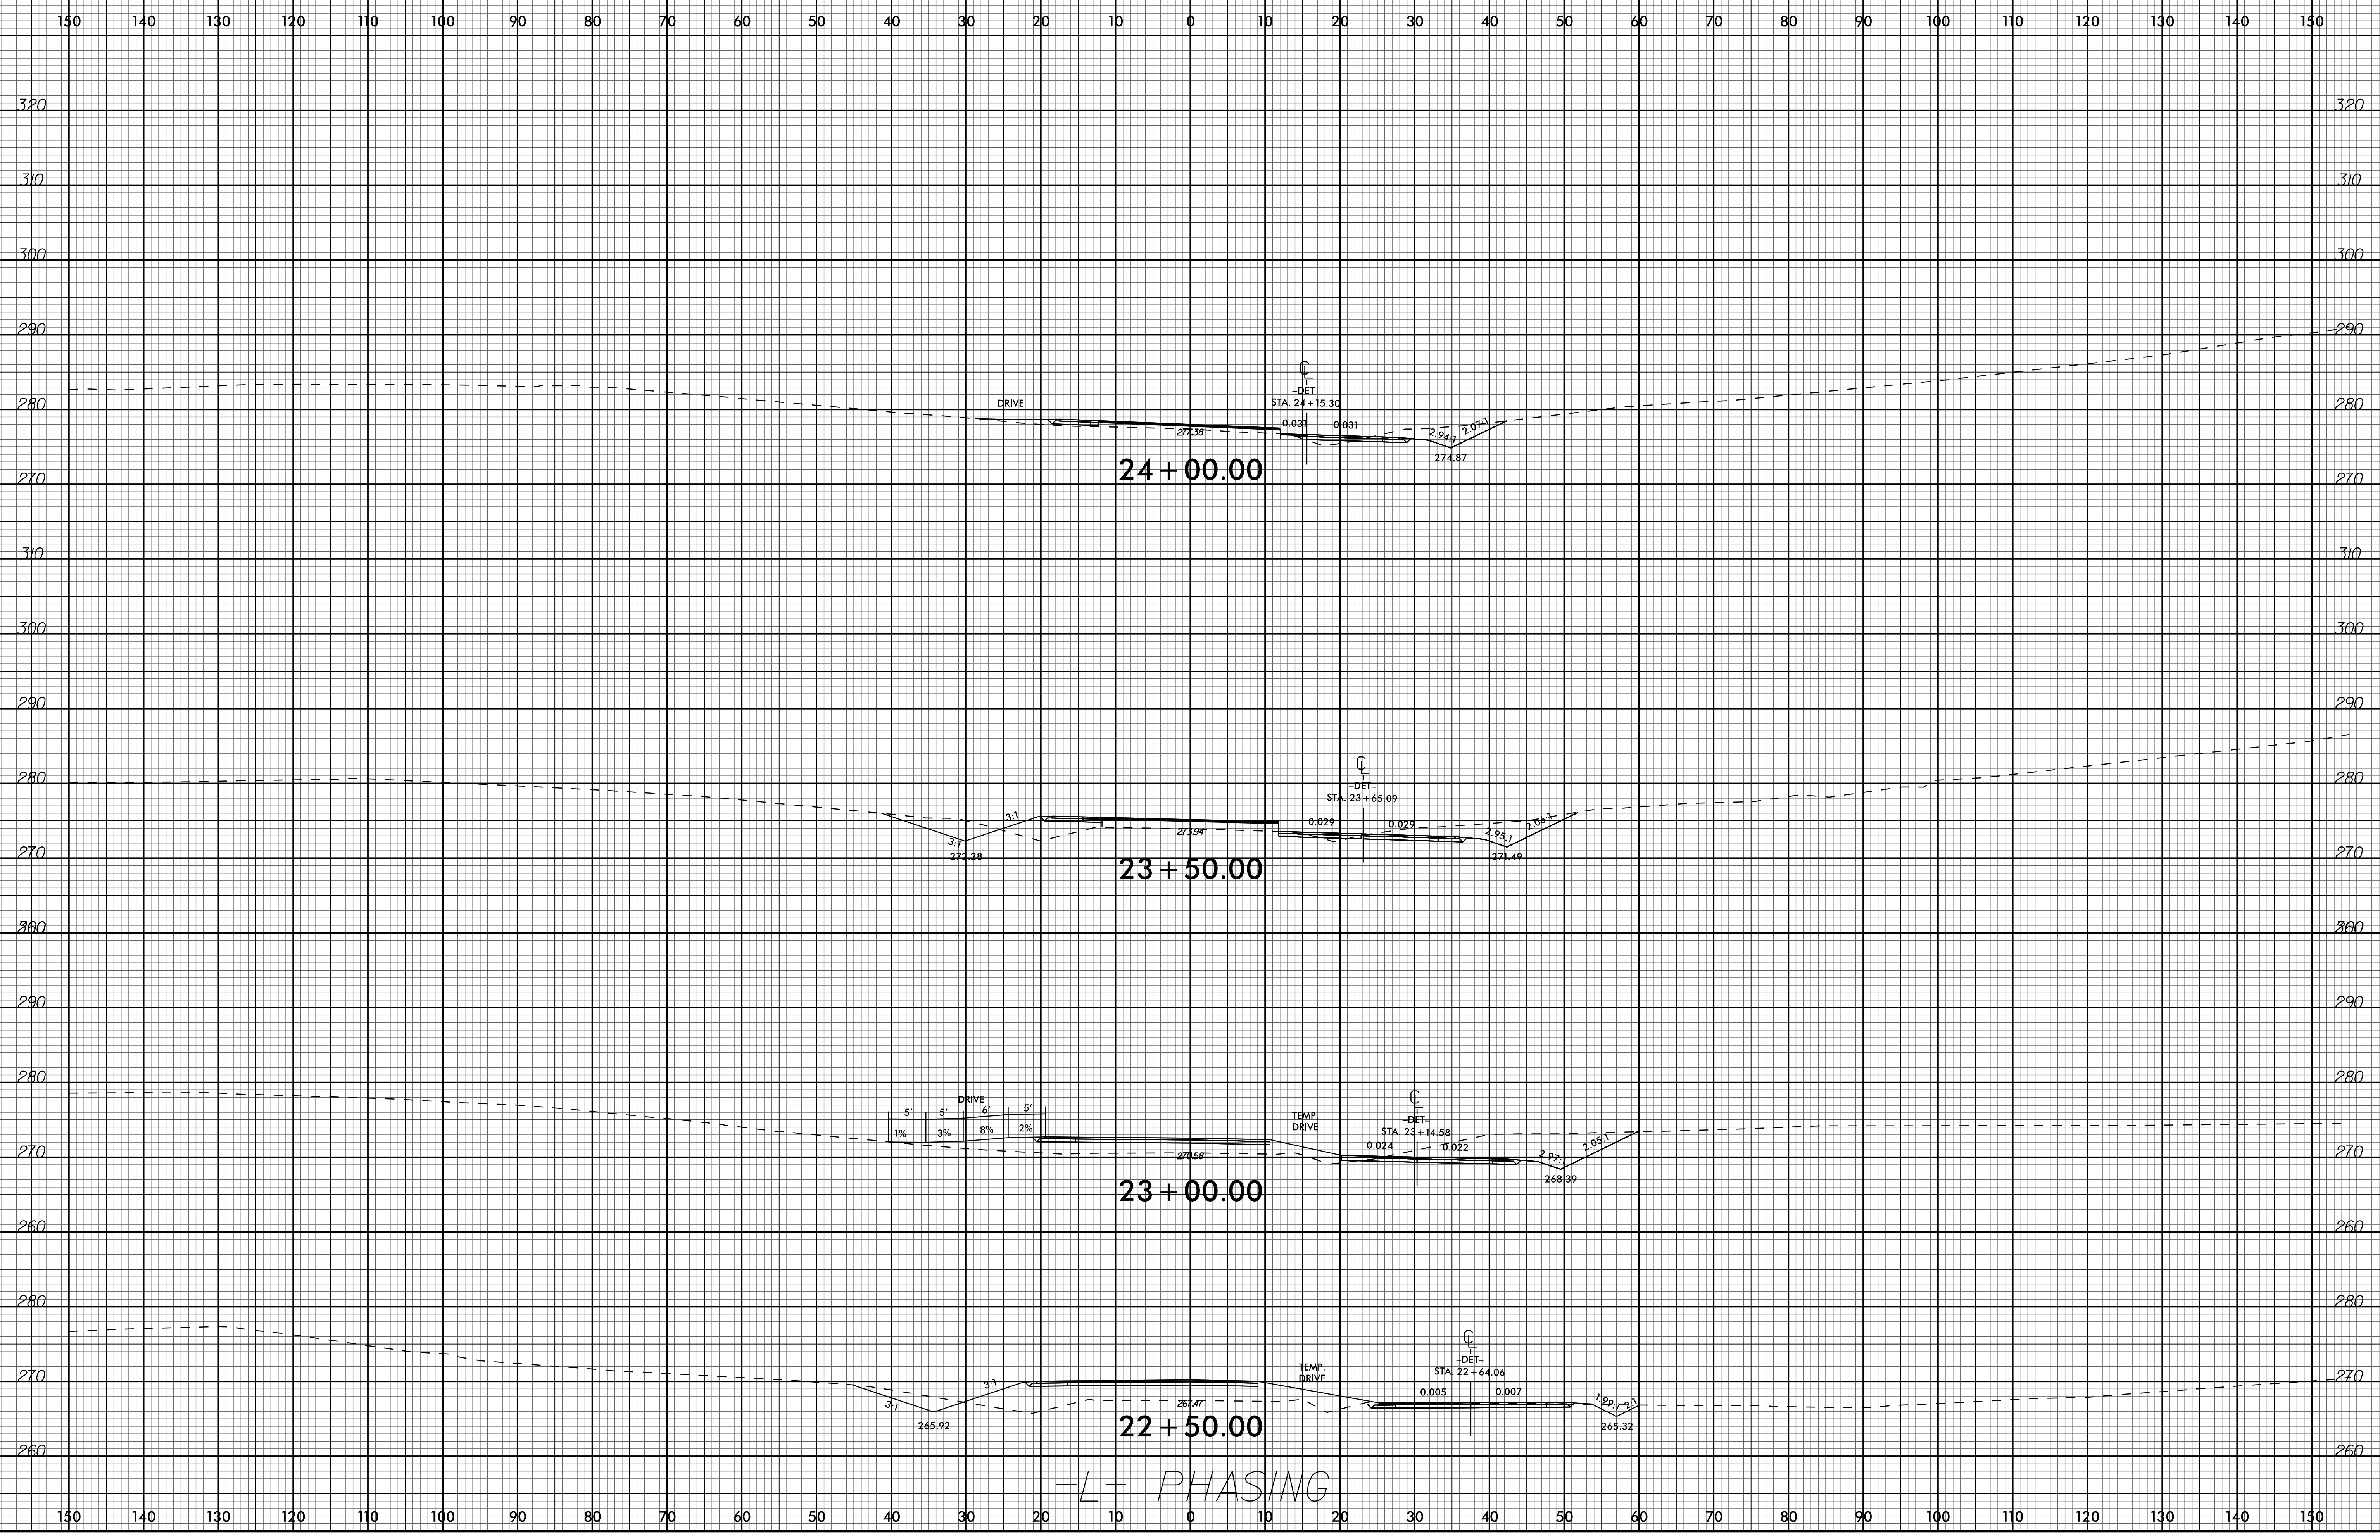


-L- PHASING

11/14/2018
R:\B...
C:\CorridorModeling\B5326_Rdu_XPL_Phasing.dgn

6/23/16


0	5	10	PROJ. REFERENCE NO.	SHEET NO.
[Scale Bar]			B-5326	X-17

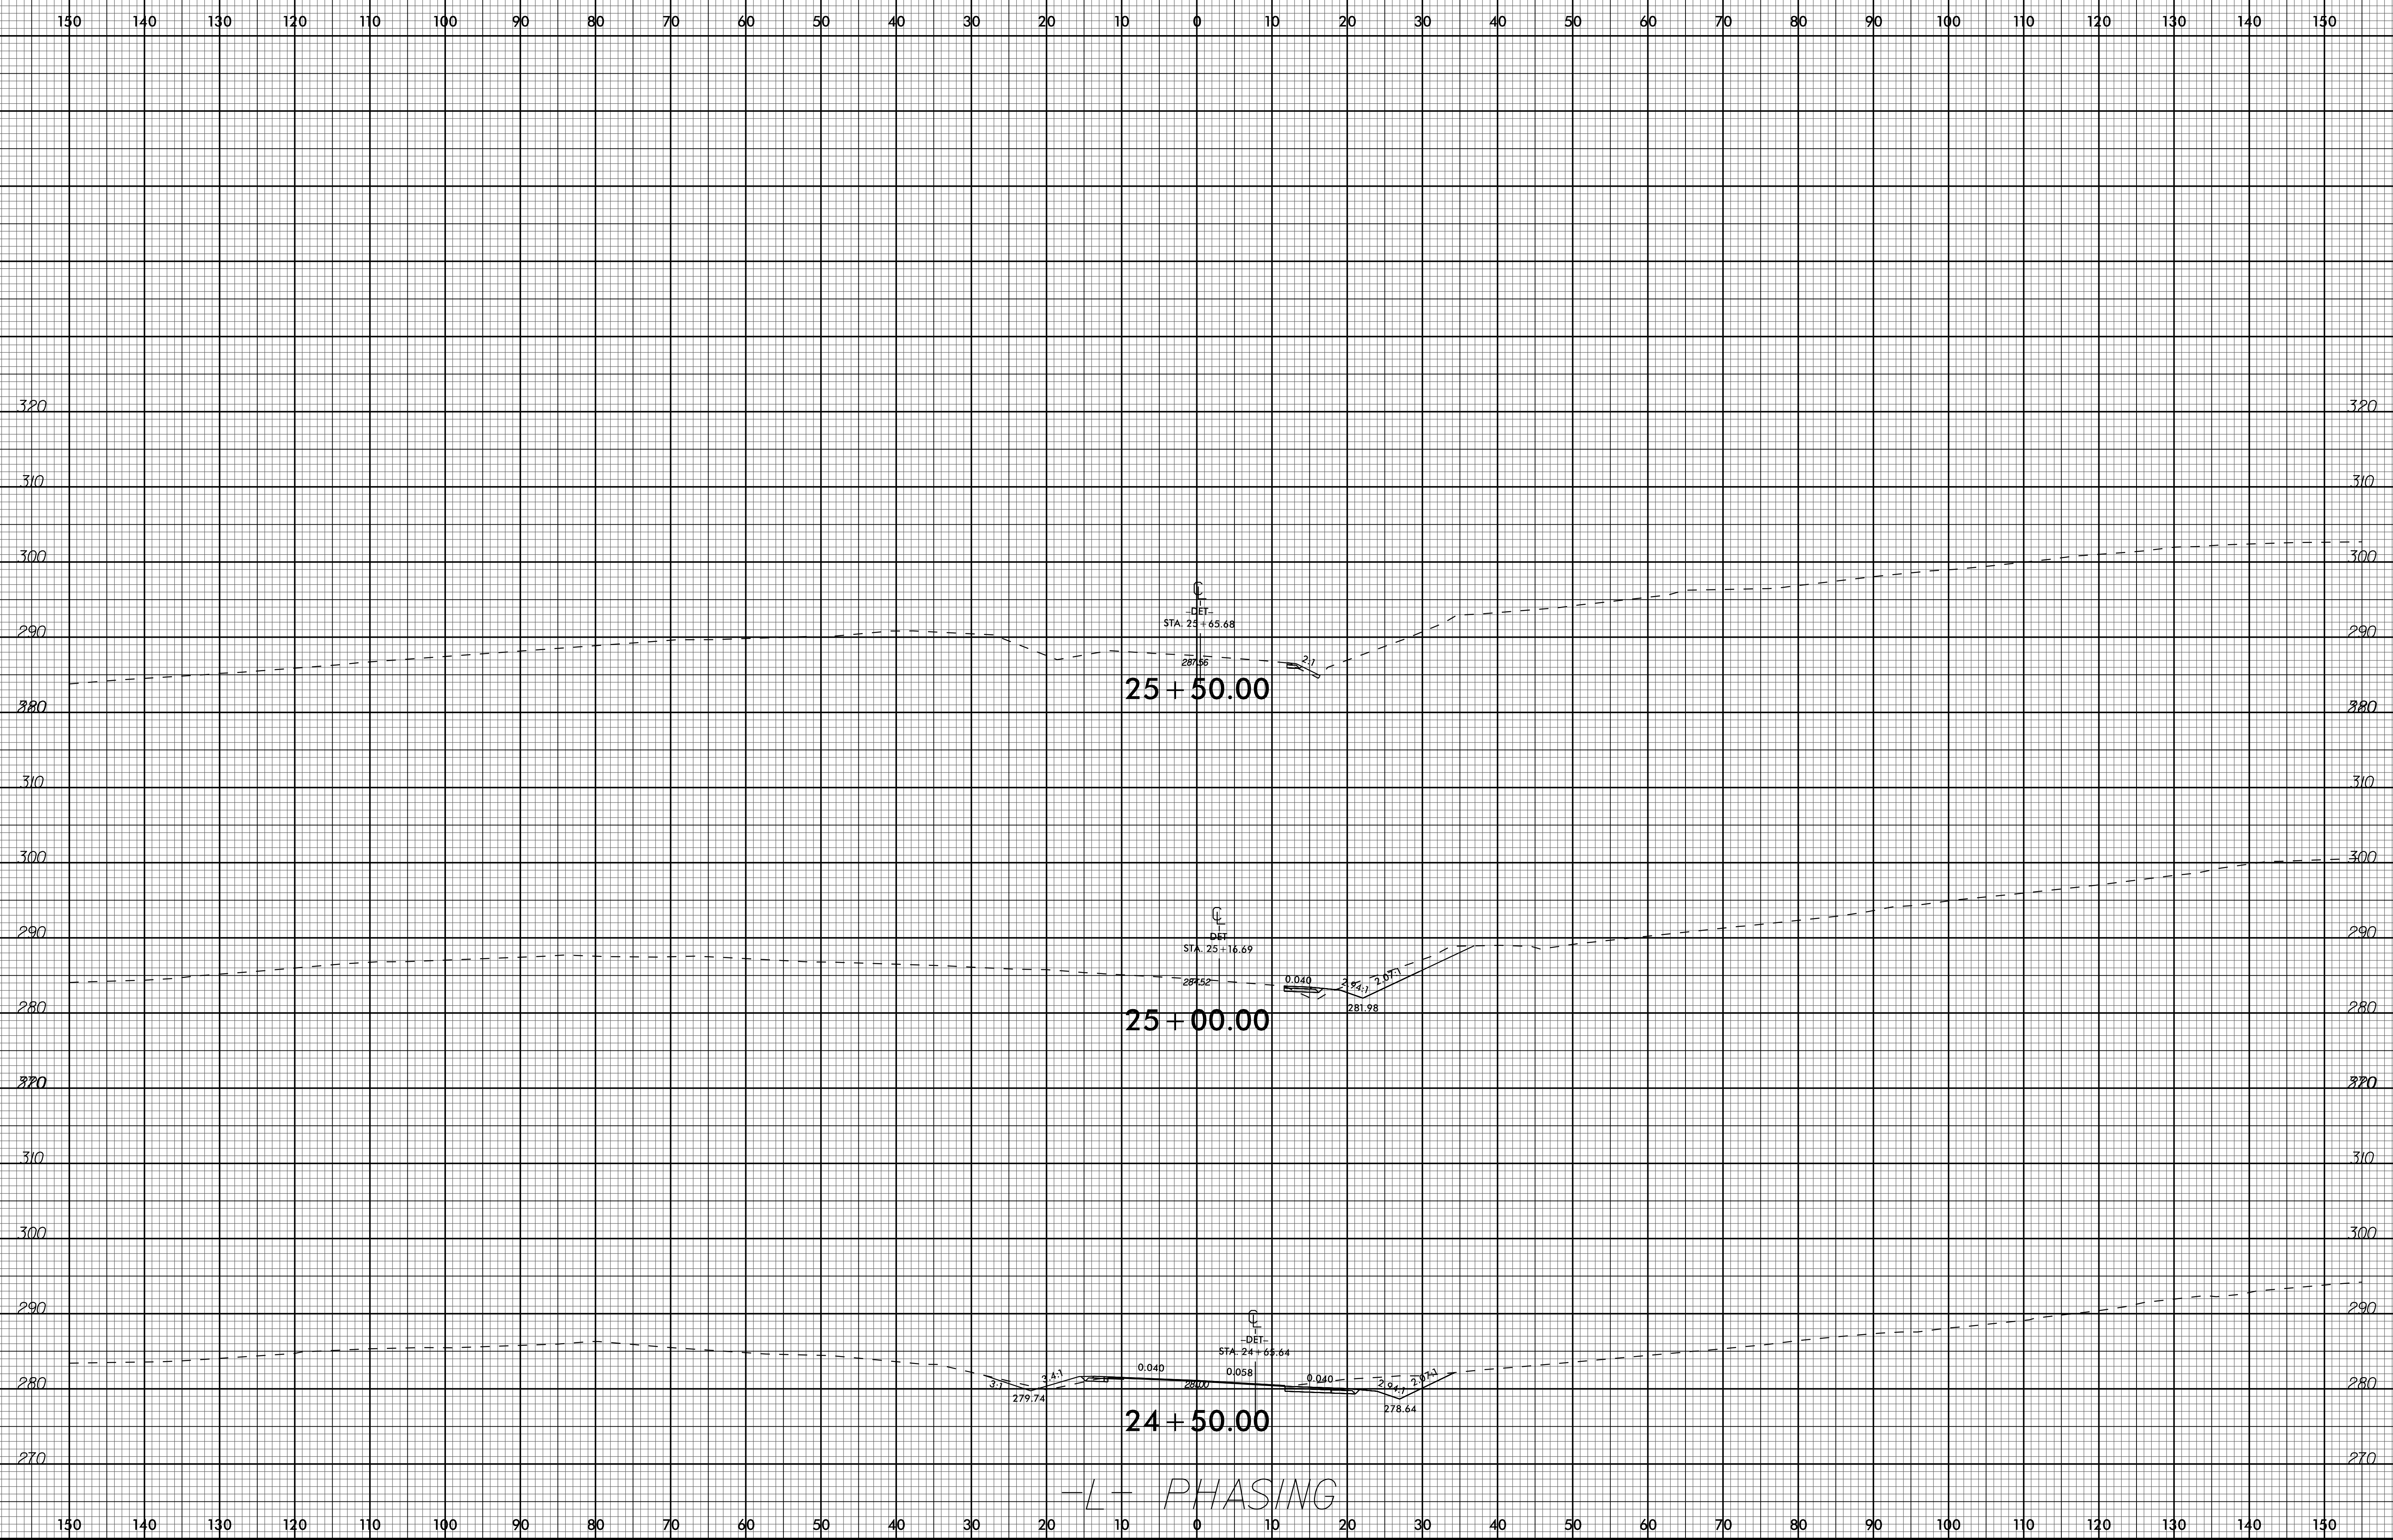

I:\1\2016
B-5326
US1004787
Corridor Modeling\B5326_Rdu_XPL_Phasing.dgn


-L- PHASING

6/23/16

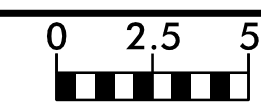

PROJ. REFERENCE NO.	SHEET NO.
B-5326	X-18

75 70 65 60 55 50 45 40 35 30 25 20 15 10 5 0 5 10 15 20 25 30 35 40 45 50 55 60 65 70 75

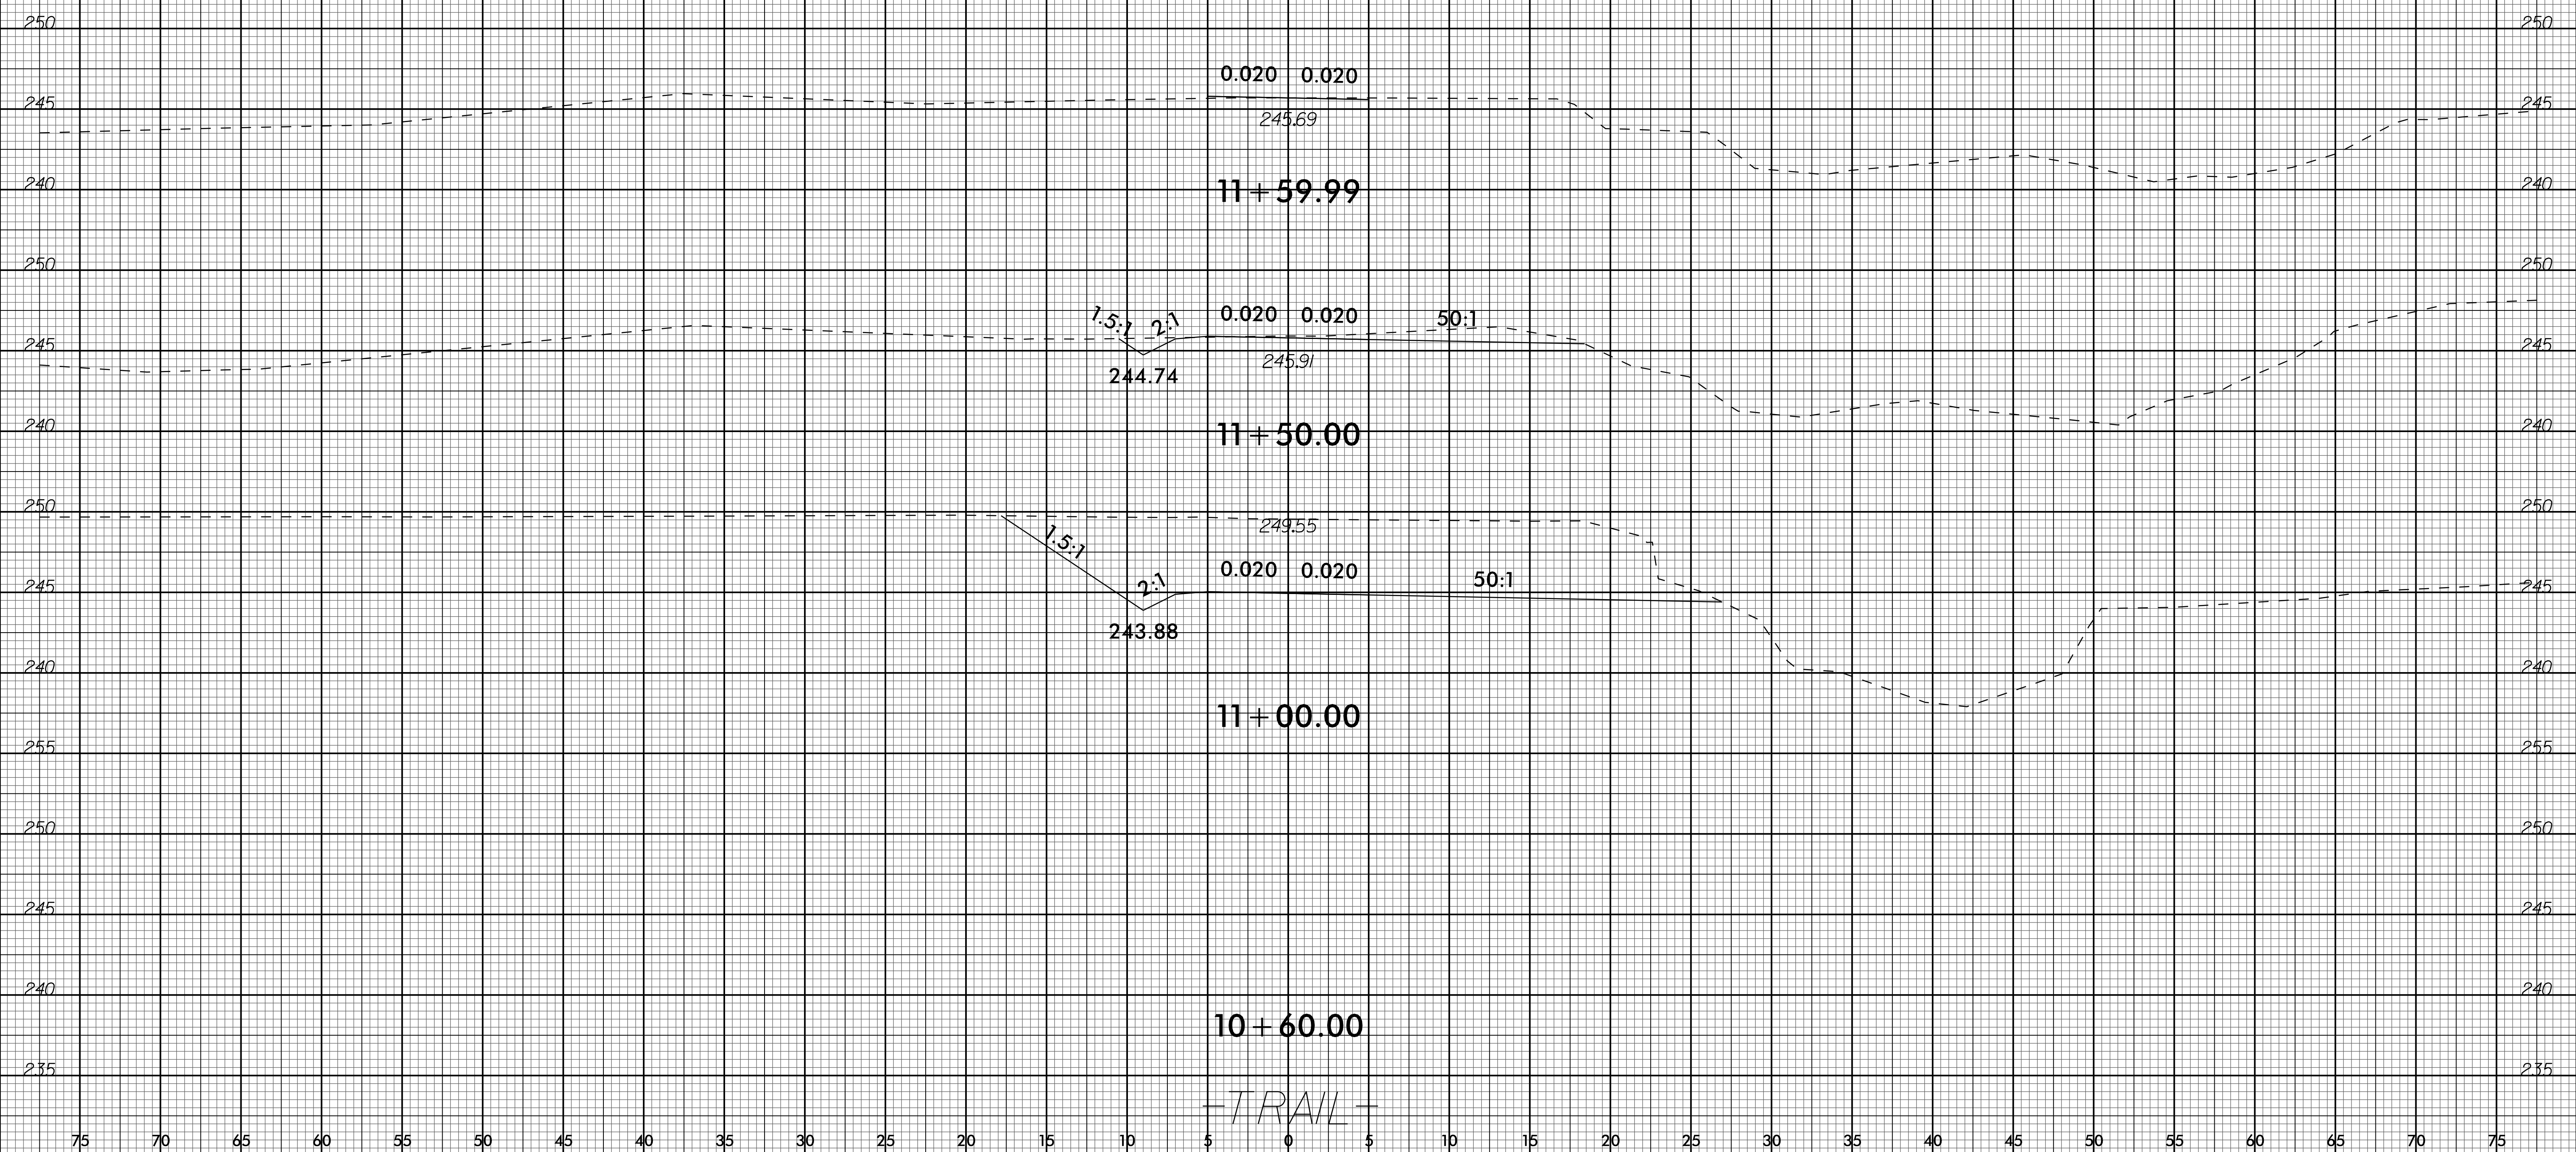

11/16/2016
 I:\Projects\Corridor-Modeling\B5326-Fdy-XPL-TRAIL.dgn
 11/16/2016 10:40

75 70 65 60 55 50 45 40 35 30 25 20 15 10 5 0 5 10 15 20 25 30 35 40 45 50 55 60 65 70 75