


# PAVING LIMITS FOR OPEN-GRADED FRICTION COURSE AT EXIT AND ENTRANCE RAMPS & LOOPS

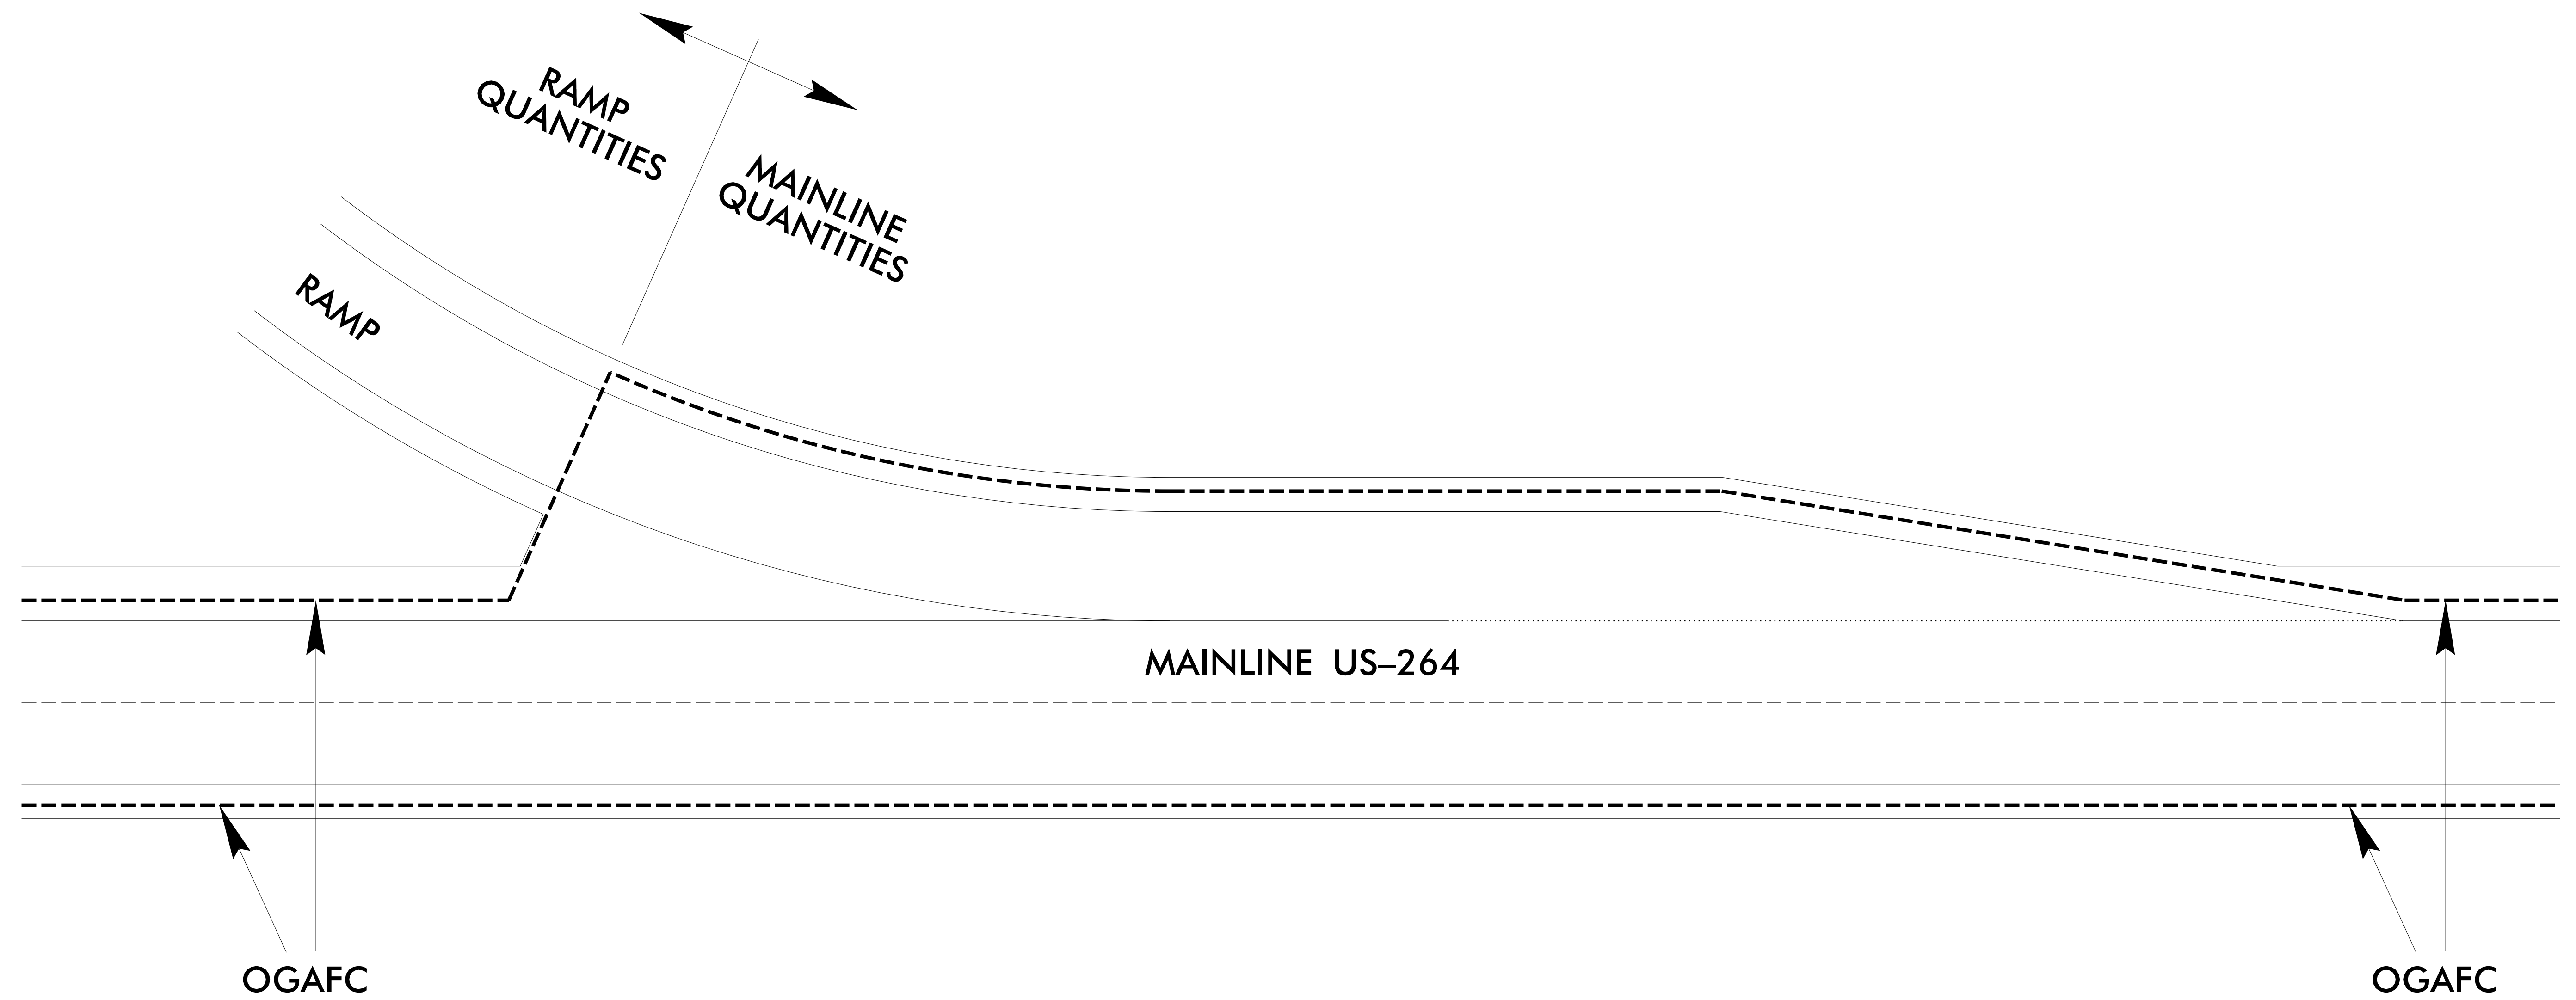

REVISIONS

8/17/99

4/25/2002  
4/24/2007 Edy\_psh02a-3\_Typ.dgn  
115511kennedy

NOT TO SCALE