


TYPICAL SECTION NO. 3

MAP NO. 3
 NC 904 (PIREWAY RD.)
 MP 0.00 - MP 5.61

PAVEMENT SCHEDULE	
C2	1½" S9.5B
F1	MAT COAT #67 STONE GRANITE
T1	EARTH MATERIAL SHOULDER RECONST.
U	EXISTING PAVEMENT

NOTES: MILL A SINGLE LANE AND PAVE BACK BY THE END OF EACH WORK DAY
 **SHOULDER WORK ON MAP NO. 3 AS NEEDED. TO BE DETERMINED BY ENGINEER.

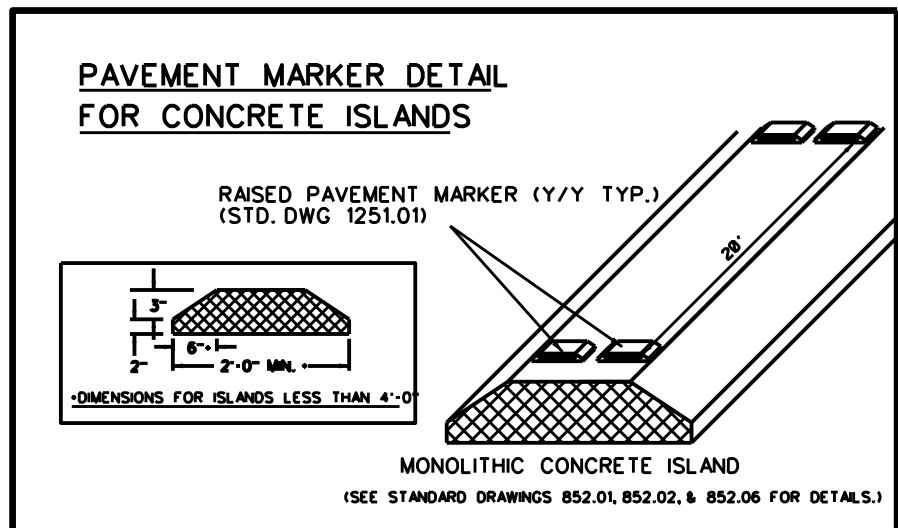

2' WIDENING LOCATIONS - SR 1112 (SUNSET HARBOR RD.)				
LOCATION	MILE POST FROM SR 1229 (LOCKWOOD FOLLY RD.)	BEGIN WIDENING	END WIDENING	DISTANCE
RT-L-	0.000	0.000	0.014	75'
RT/LT-L-	1.020	1.020	1.175	810'
RT/LT-L-	1.270	1.270	1.645	1,975'
RT/LT-L-	1.830	1.830	2.630	4,225'
RT/LT-L-	2.900	2.900	3.021	640'
RT/LT-L-	3.698	3.698	3.790	550'
RT/LT-L-	4.020	4.020	4.200	950'
RT/LT-L-	4.519	4.519	4.674	875'
RT/LT-L-	4.798	4.798	5.025	1,200'
RT/LT-L-	5.140	5.140	5.424	1,500'
RT/LT-L-	5.614	5.614	5.748	700'
				TOTAL = 13,500'

REVISIONS

8/17/99 SYSTEMS DESIGN \$\$\$\$\$\$