


PROJECT REFERENCE NO. Y-4810K	SHEET NO. 2B-1
RW SHEET NO.	
ROADWAY DESIGN ENGINEER	
DOCUMENT NOT CONSIDERED FINAL UNLESS ALL SIGNATURES COMPLETED	
Prepared in the Office of:	M MOTT MACDONALD 7621 Purfoy Road, Suite 115 Fuquay-Varina, NC 27526 www.mottmac.com/north-america

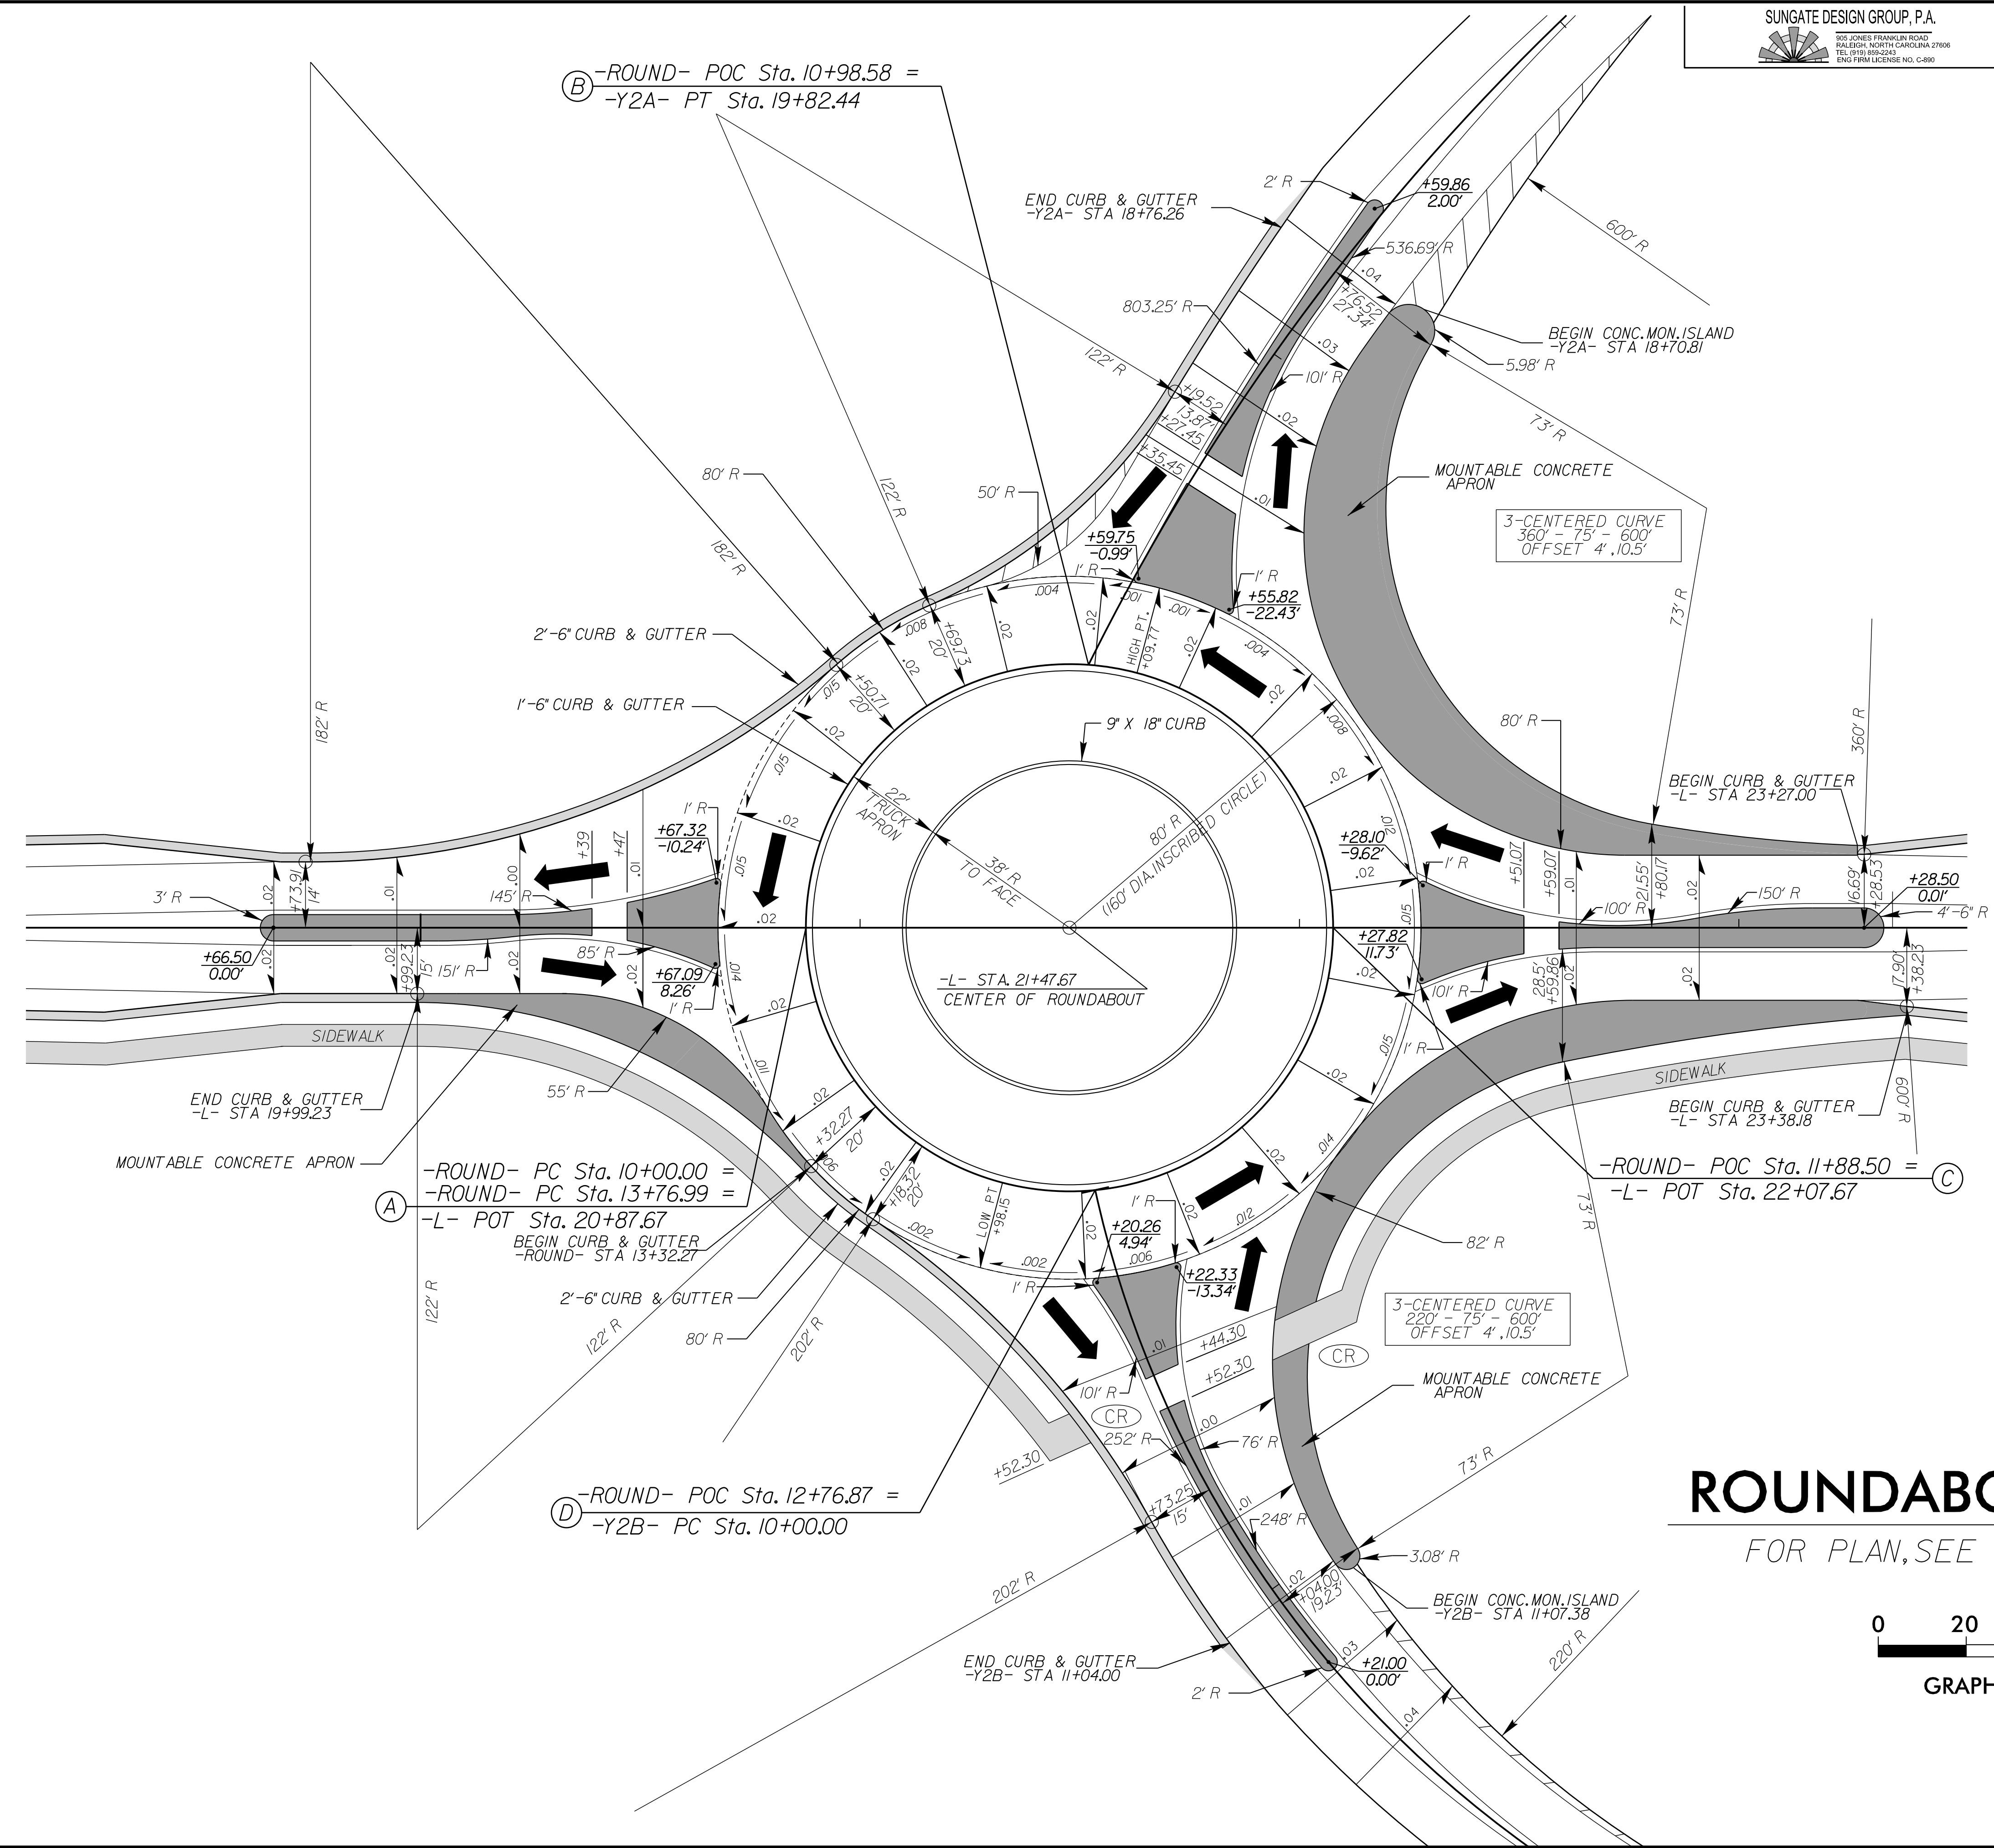

NAD 83/2011

ROUNDABOUT DETAIL

FOR PLAN, SEE SHEET NO. 5 & 6

