


5/7/14/99

**SUNGATE DESIGN GROUP, P.A.**  
 202 JONES FRANKLIN ROAD  
 RALEIGH, NORTH CAROLINA 27608  
 TEL: (919) 899-2241  
 ENG. FIRM LICENSE NO. C-4890

PROJECT REFERENCE NO. <b>Y-4810K</b>		SHEET NO. <b>8</b>	
ROADWAY DESIGN ENGINEER		HYDRAULICS ENGINEER	
<p><b>DOCUMENT NOT CONSIDERED FINAL UNLESS ALL SIGNATURES COMPLETED</b></p> <p>Prepared in the Office of: <b>M</b> MOTT MACDONALD 7621 Purfoy Road, Suite 115 Fuquay-Varina, NC 27526</p>			

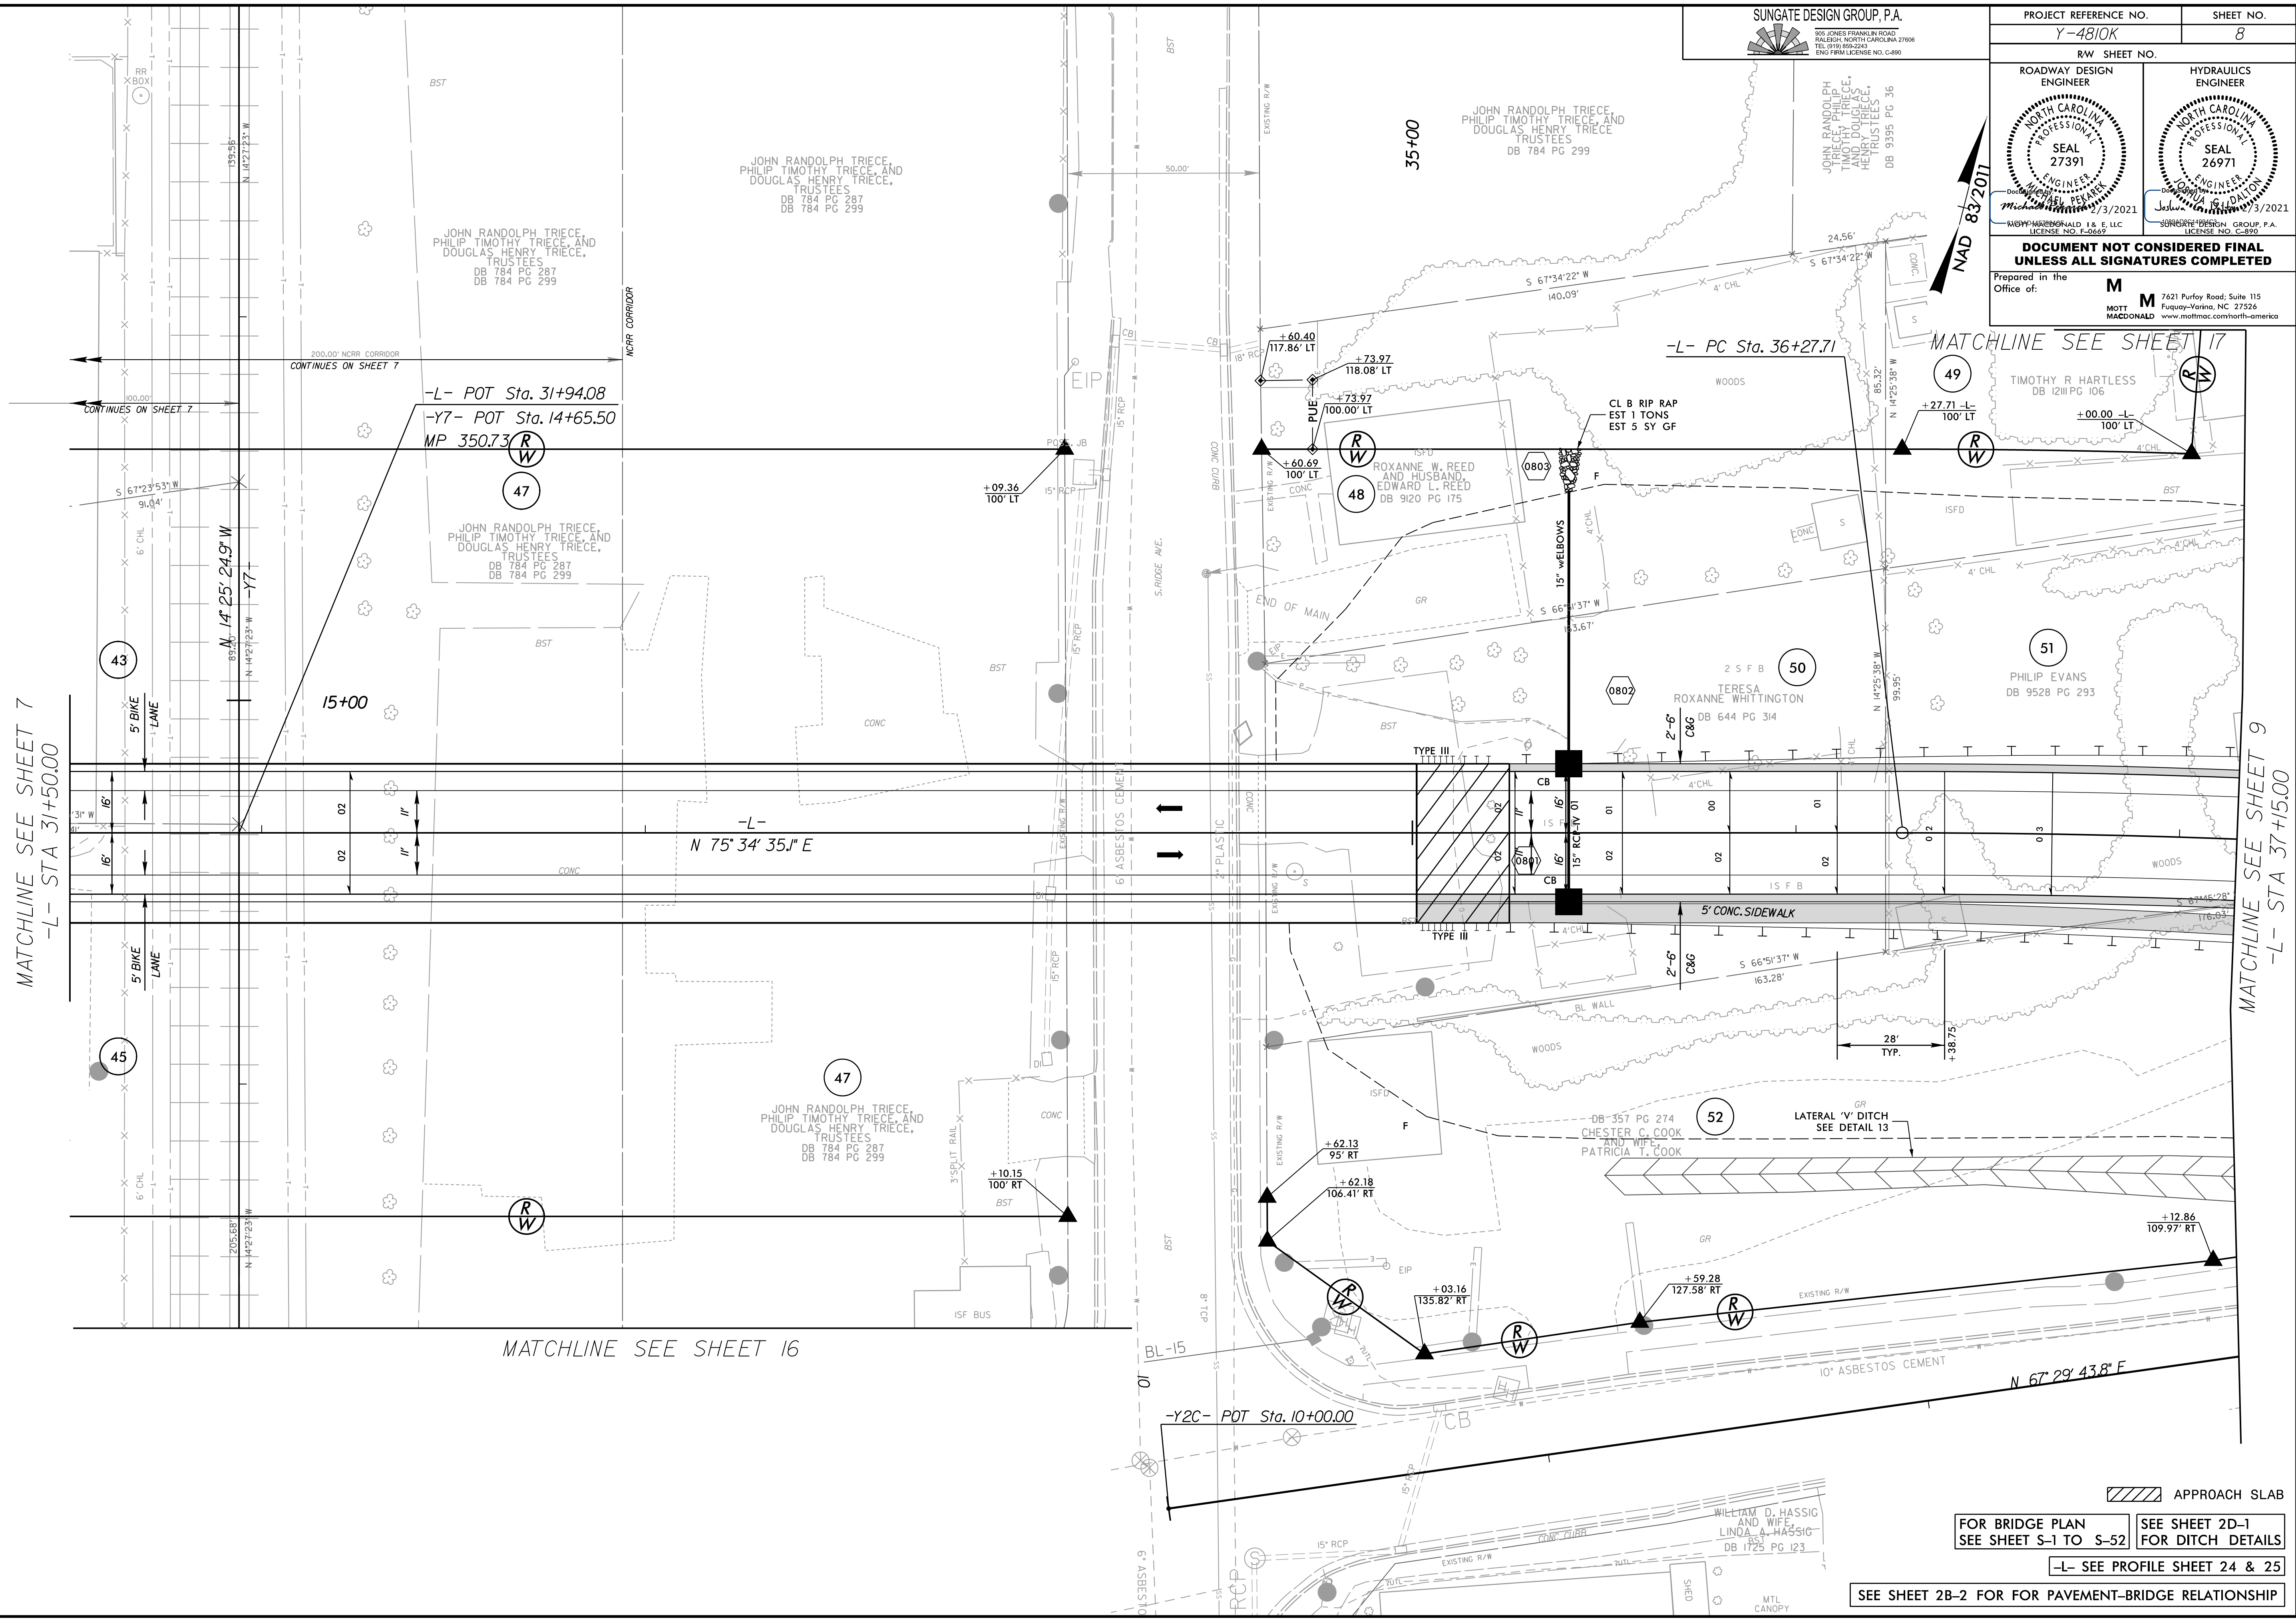

MATCHLINE SEE SHEET 7  
-L- STA 31+50.00

MATCHLINE SEE SHEET 9  
-L- STA 37+15.00

MATCHLINE SEE SHEET 16

/// APPROACH SLAB

FOR BRIDGE PLAN SEE SHEET S-1 TO S-52    SEE SHEET 2D-1 FOR DITCH DETAILS

-L- SEE PROFILE SHEET 24 & 25

SEE SHEET 2B-2 FOR FOR PAVEMENT-BRIDGE RELATIONSHIP

4:32:53 PM  
R:\P\4810K\Y4810K\_rdy\_psh\_08.dgn