



5/14/2019

*DESIGN EXCEPTION:
LANE TAPER RATE

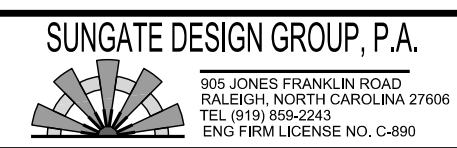

PROJECT REFERENCE NO. Y-4810K		SHEET NO. 10	
RW SHEET NO.		HYDRAULICS ENGINEER	
ROADWAY DESIGN ENGINEER		HYDRAULICS ENGINEER	
<p>DOCUMENT NOT CONSIDERED FINAL UNLESS ALL SIGNATURES COMPLETED</p>			
<p>Prepared in the Office of:</p>			

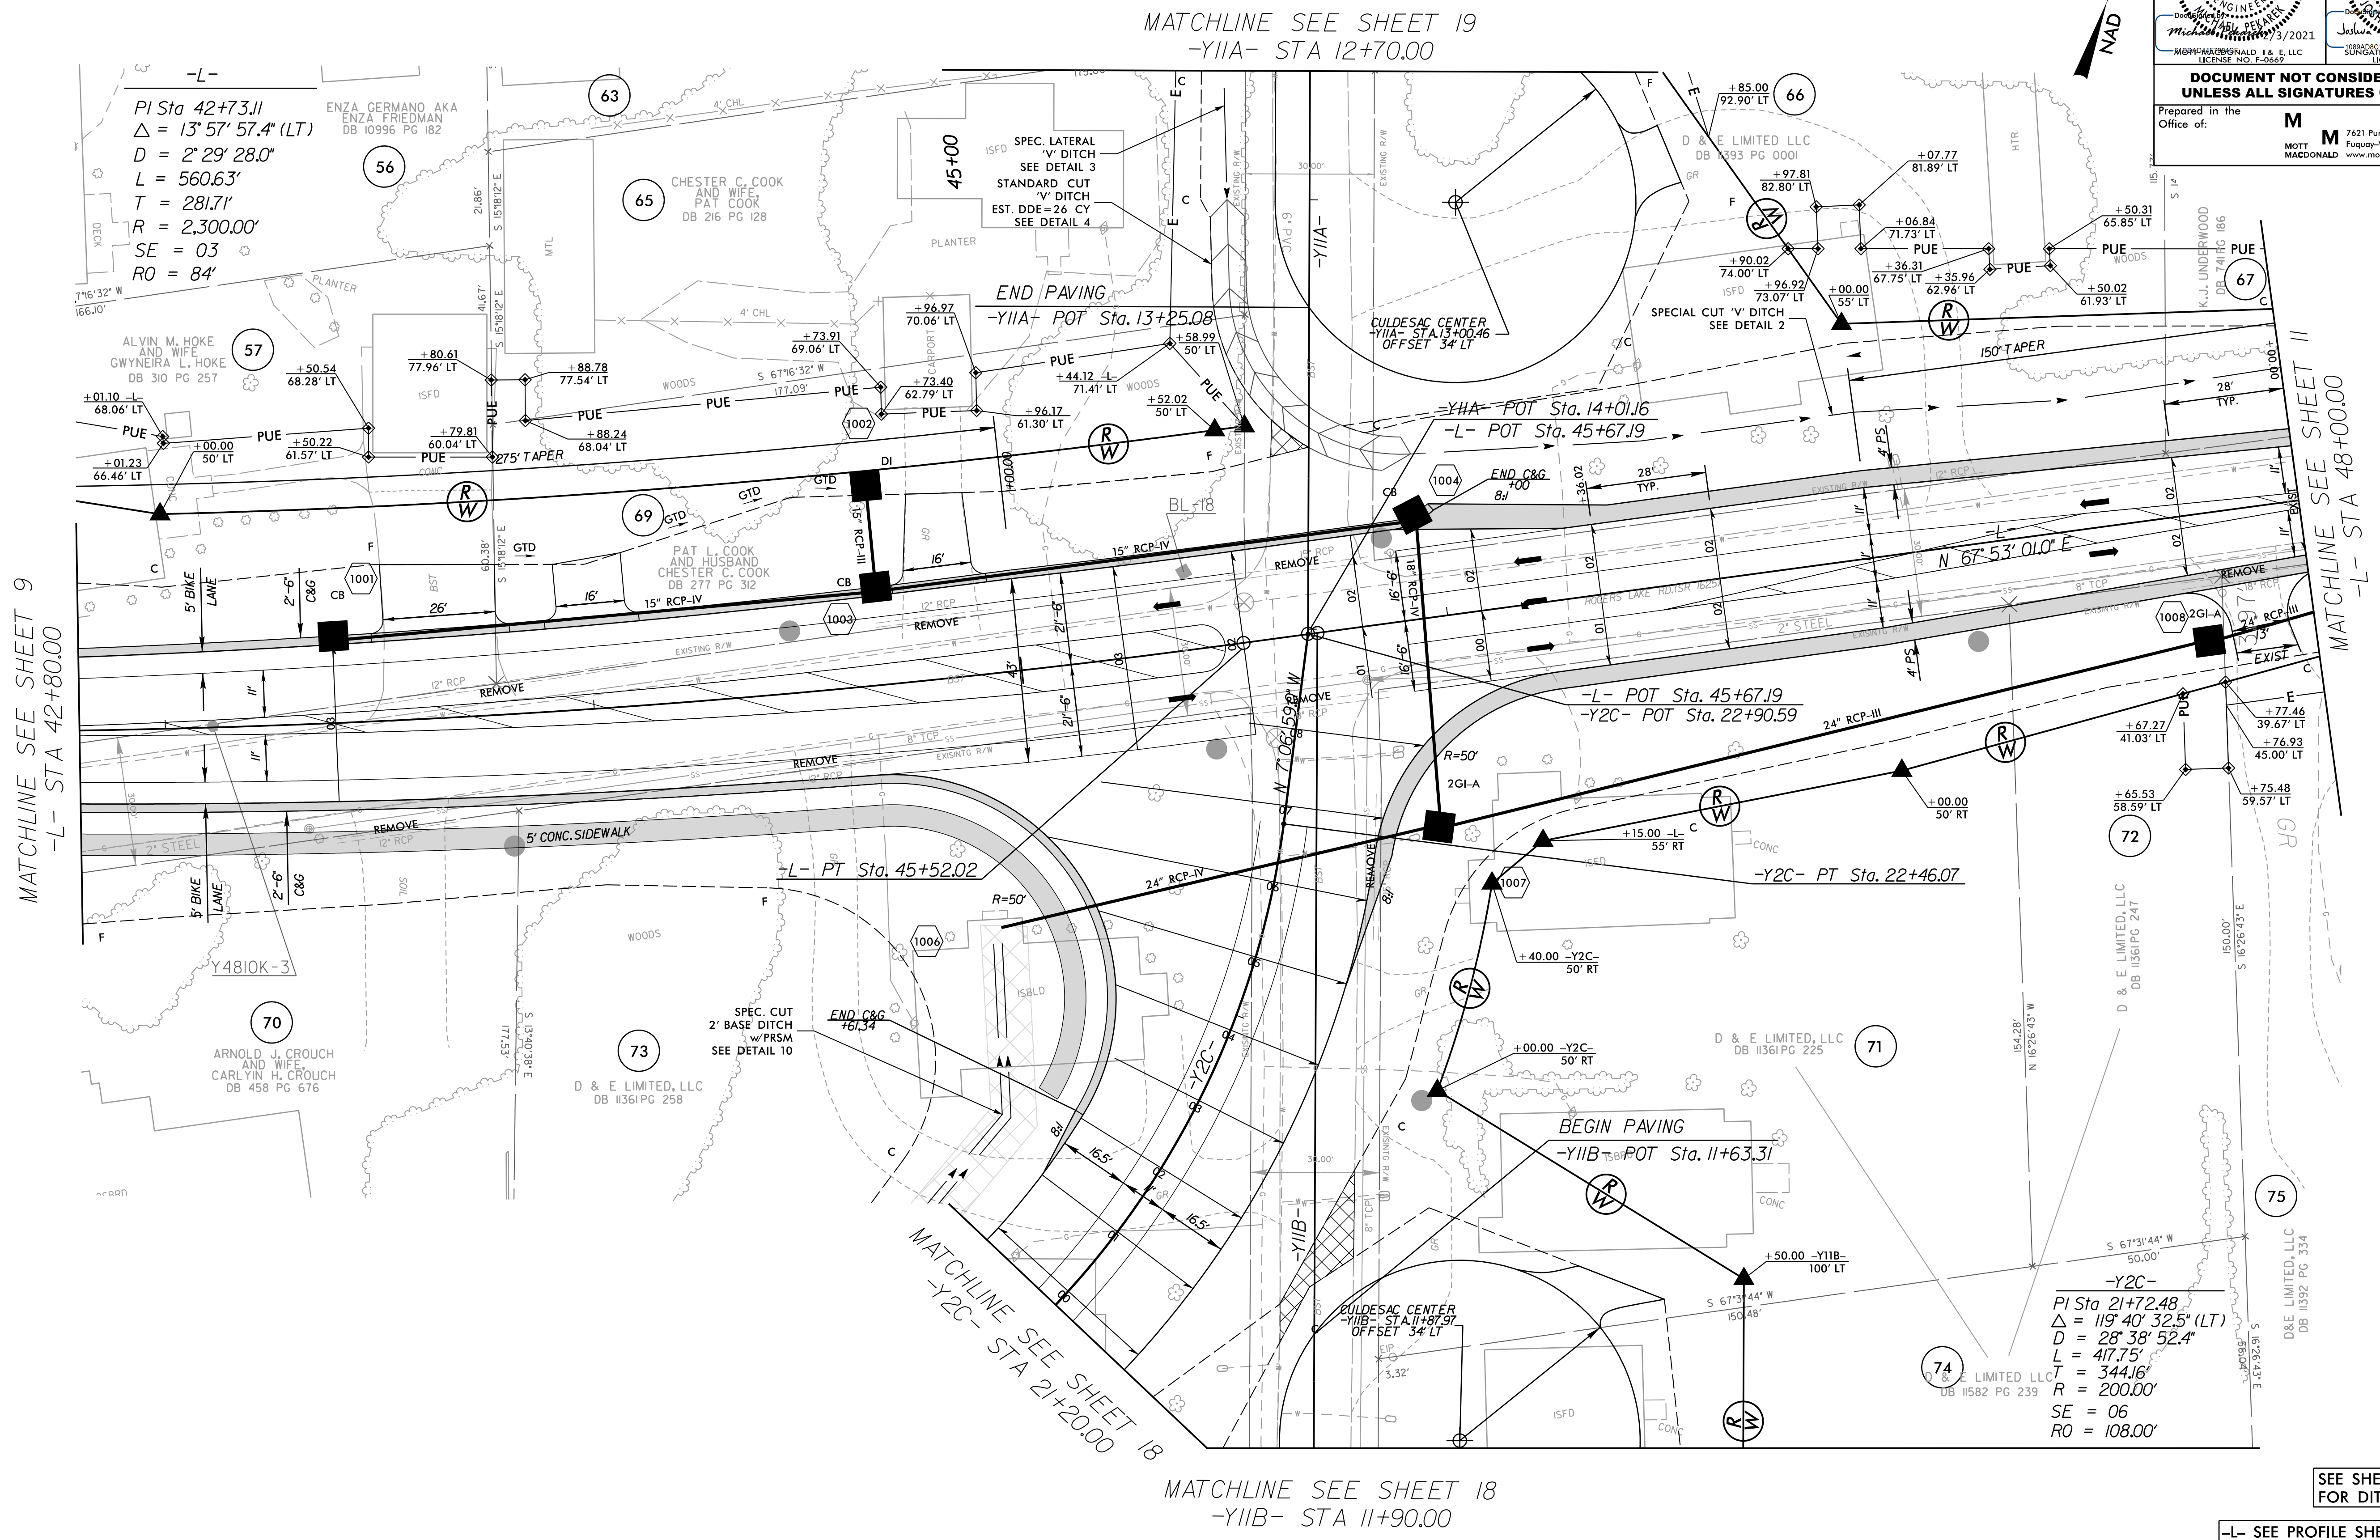

MATCHLINE SEE SHEET 9
-L- STA 42+80.00

MATCHLINE SEE SHEET 18
-Y2C- STA 21+20.00

MATCHLINE SEE SHEET 18
-Y11B- STA 11+90.00

MATCHLINE SEE SHEET 11
-L- STA 48+00.00

PI Sta 21+72.48
 $\Delta = 119^\circ 40' 32.5''$ (LT)
 D = 28' 38' 52.4"
 L = 417.75'
 T = 344.16'
 R = 200.00'
 SE = 06
 RO = 108.00'

SEE SHEET 2D-1
FOR DITCH DETAILS

-L- SEE PROFILE SHEET 26 & 27
 -Y2C- SEE PROFILE SHEET 35
 -Y11A- SEE PROFILE SHEET 42
 -Y11B- SEE PROFILE SHEET 43

R:\P\432456_P\01\Y4810K_rdy_psh_10.dgn