



5/14/19

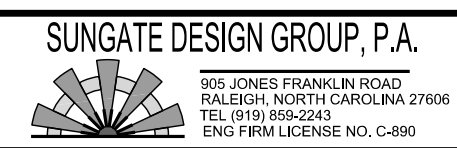

PROJECT REFERENCE NO. Y-4810K		SHEET NO. 11	
RW SHEET NO.			
ROADWAY DESIGN ENGINEER		HYDRAULICS ENGINEER	
<p>DOCUMENT NOT CONSIDERED FINAL UNLESS ALL SIGNATURES COMPLETED</p> <p>Prepared in the Office of: MOTT MACDONALD</p> <p>M 7621 Purfoy Road, Suite 115 Fuquay-Varina, NC 27526 www.mottmac.com/north-america</p>			

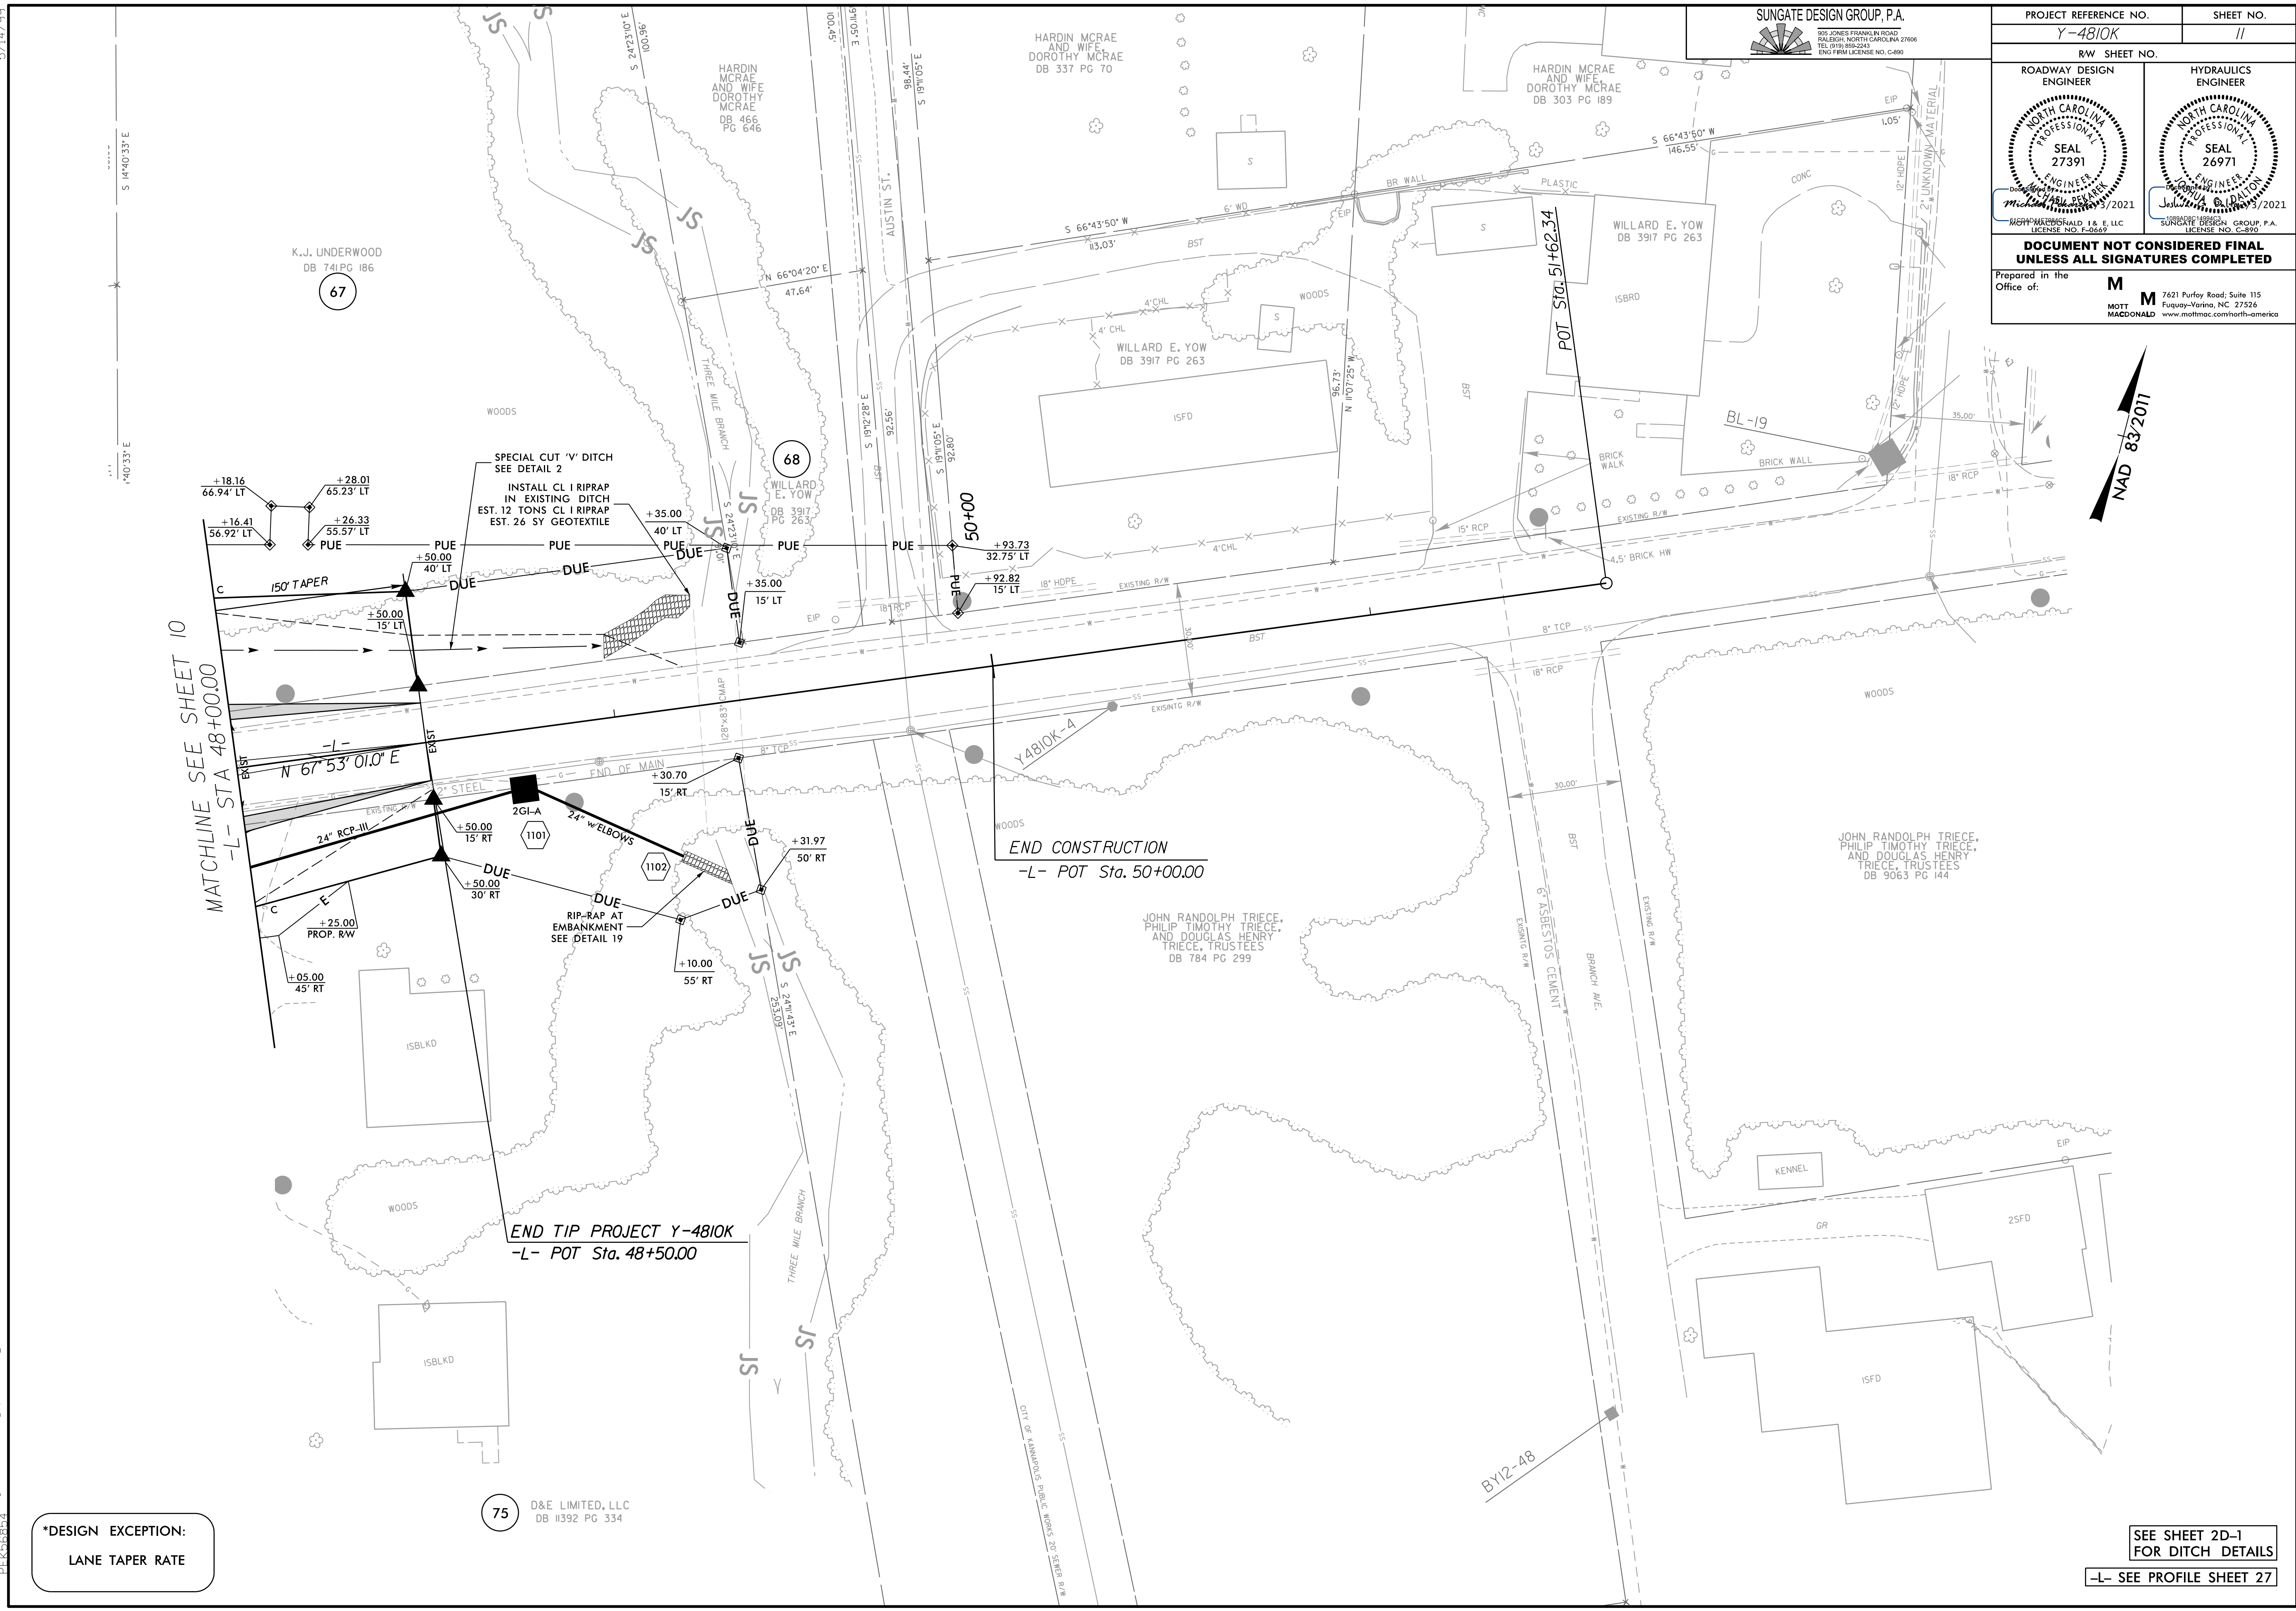


MATCHLINE SEE SHEET 10
-L- STA 48+00.00

END CONSTRUCTION
-L- POT Sta. 50+00.00

END TIP PROJECT Y-4810K
-L- POT Sta. 48+50.00

***DESIGN EXCEPTION:**
LANE TAPER RATE

SEE SHEET 2D-1
FOR DITCH DETAILS
-L- SEE PROFILE SHEET 27

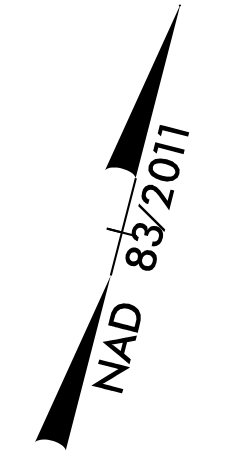

R:\P\435300_P\Proj\Y4810K_rdy_psh_11.dgn
5/14/19 4:33:00 PM

75 D&E LIMITED, LLC
DB 11392 PG 334