


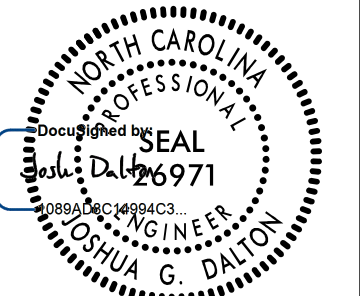

5/14/99


MATCHLINE SEE SHEET 14
-Y3- STA. 12+00.00

MATCHLINE SEE SHEET 6
-Y2B- STA. 11+30.00

MATCHLINE SEE SHEET 6 -Y5B- STA. 10+75.00

SUNGATE DESIGN GROUP, P.A.
202 JONES FRANKLIN ROAD
RALEIGH, NORTH CAROLINA 27606
TEL: (919) 899-2241
ENG. FIRM LICENSE NO. C-4890

PROJECT REFERENCE NO. Y-4810K		SHEET NO. 15	
ROADWAY DESIGN ENGINEER		HYDRAULICS ENGINEER	
			
<p>DOCUMENT NOT CONSIDERED FINAL UNLESS ALL SIGNATURES COMPLETED</p>			
Prepared in the Office of:			
MOTT MACDONALD 1 & E, LLC LICENSE NO. F-6869		SUNGATE DESIGN GROUP, P.A. LICENSE NO. C-4890	

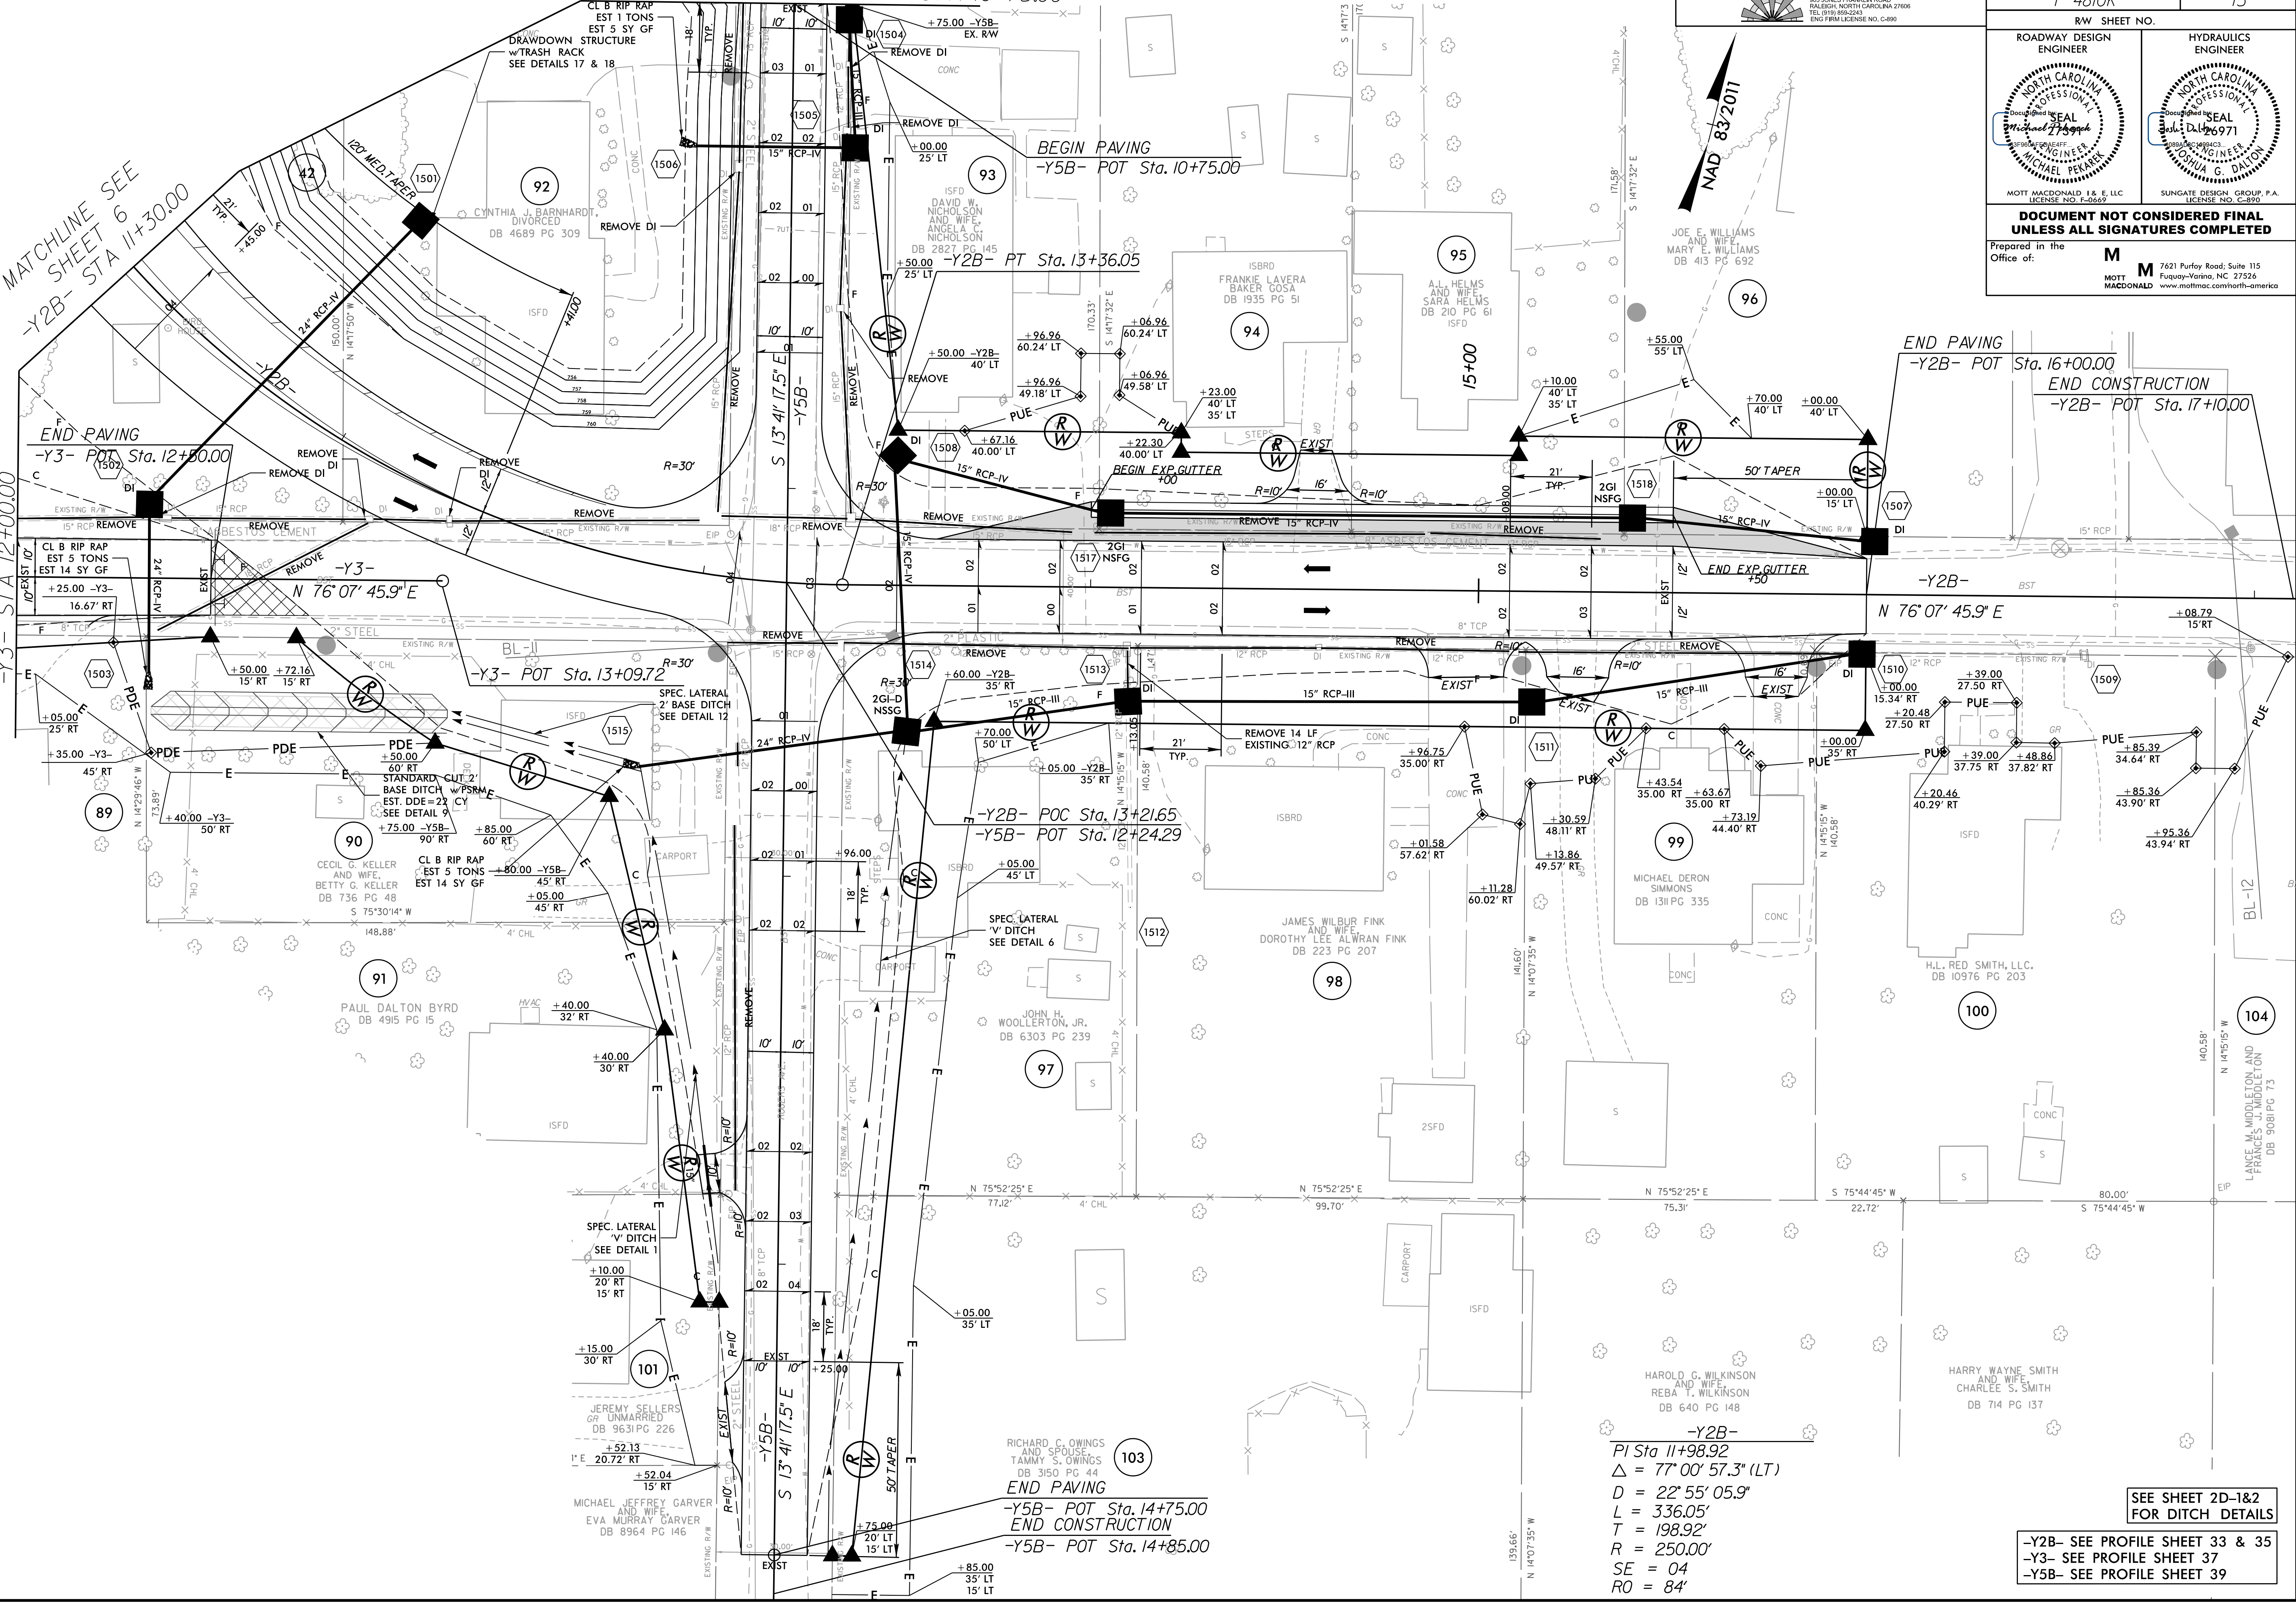

-Y2B-
 PI Sta. 11+98.92
 $\Delta = 77^\circ 00' 57.3" (LT)$
 $D = 22^\circ 55' 05.9"$
 $L = 336.05'$
 $T = 198.92'$
 $R = 250.00'$
 $SE = 04$
 $RO = 84'$

SEE SHEET 2D-1&2
FOR DITCH DETAILS

-Y2B- SEE PROFILE SHEET 33 & 35
 -Y3- SEE PROFILE SHEET 37
 -Y5B- SEE PROFILE SHEET 39

R:\P\045217 AM\Proj\Y4810K_rdy_psh_15.dgn