


5/14/19


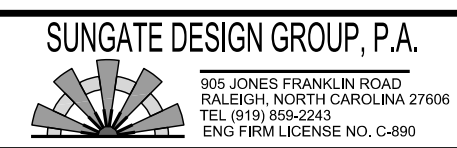


PROJECT REFERENCE NO. Y-4810K	SHEET NO. 19
----------------------------------	-----------------

ROADWAY DESIGN ENGINEER NORTH CAROLINA PROFESSIONAL SEAL 27391 MICHAEL MOTT MOTT MACDONALD 1.8 E.L.L.C. LICENSE NO. F-00669	HYDRAULICS ENGINEER NORTH CAROLINA PROFESSIONAL SEAL 26971 JULIA DALTON SUNGATE DESIGN GROUP, P.A. LICENSE NO. C-890
---	--

DOCUMENT NOT CONSIDERED FINAL UNLESS ALL SIGNATURES COMPLETED

Prepared in the Office of: **M** MOTT MACDONALD 7621 Purfoy Road, Suite 115 Fuquay-Varina, NC 27526

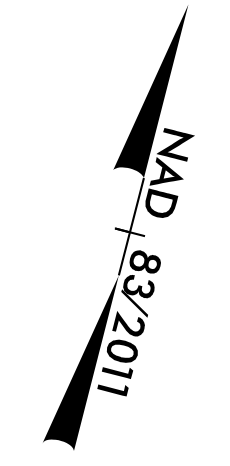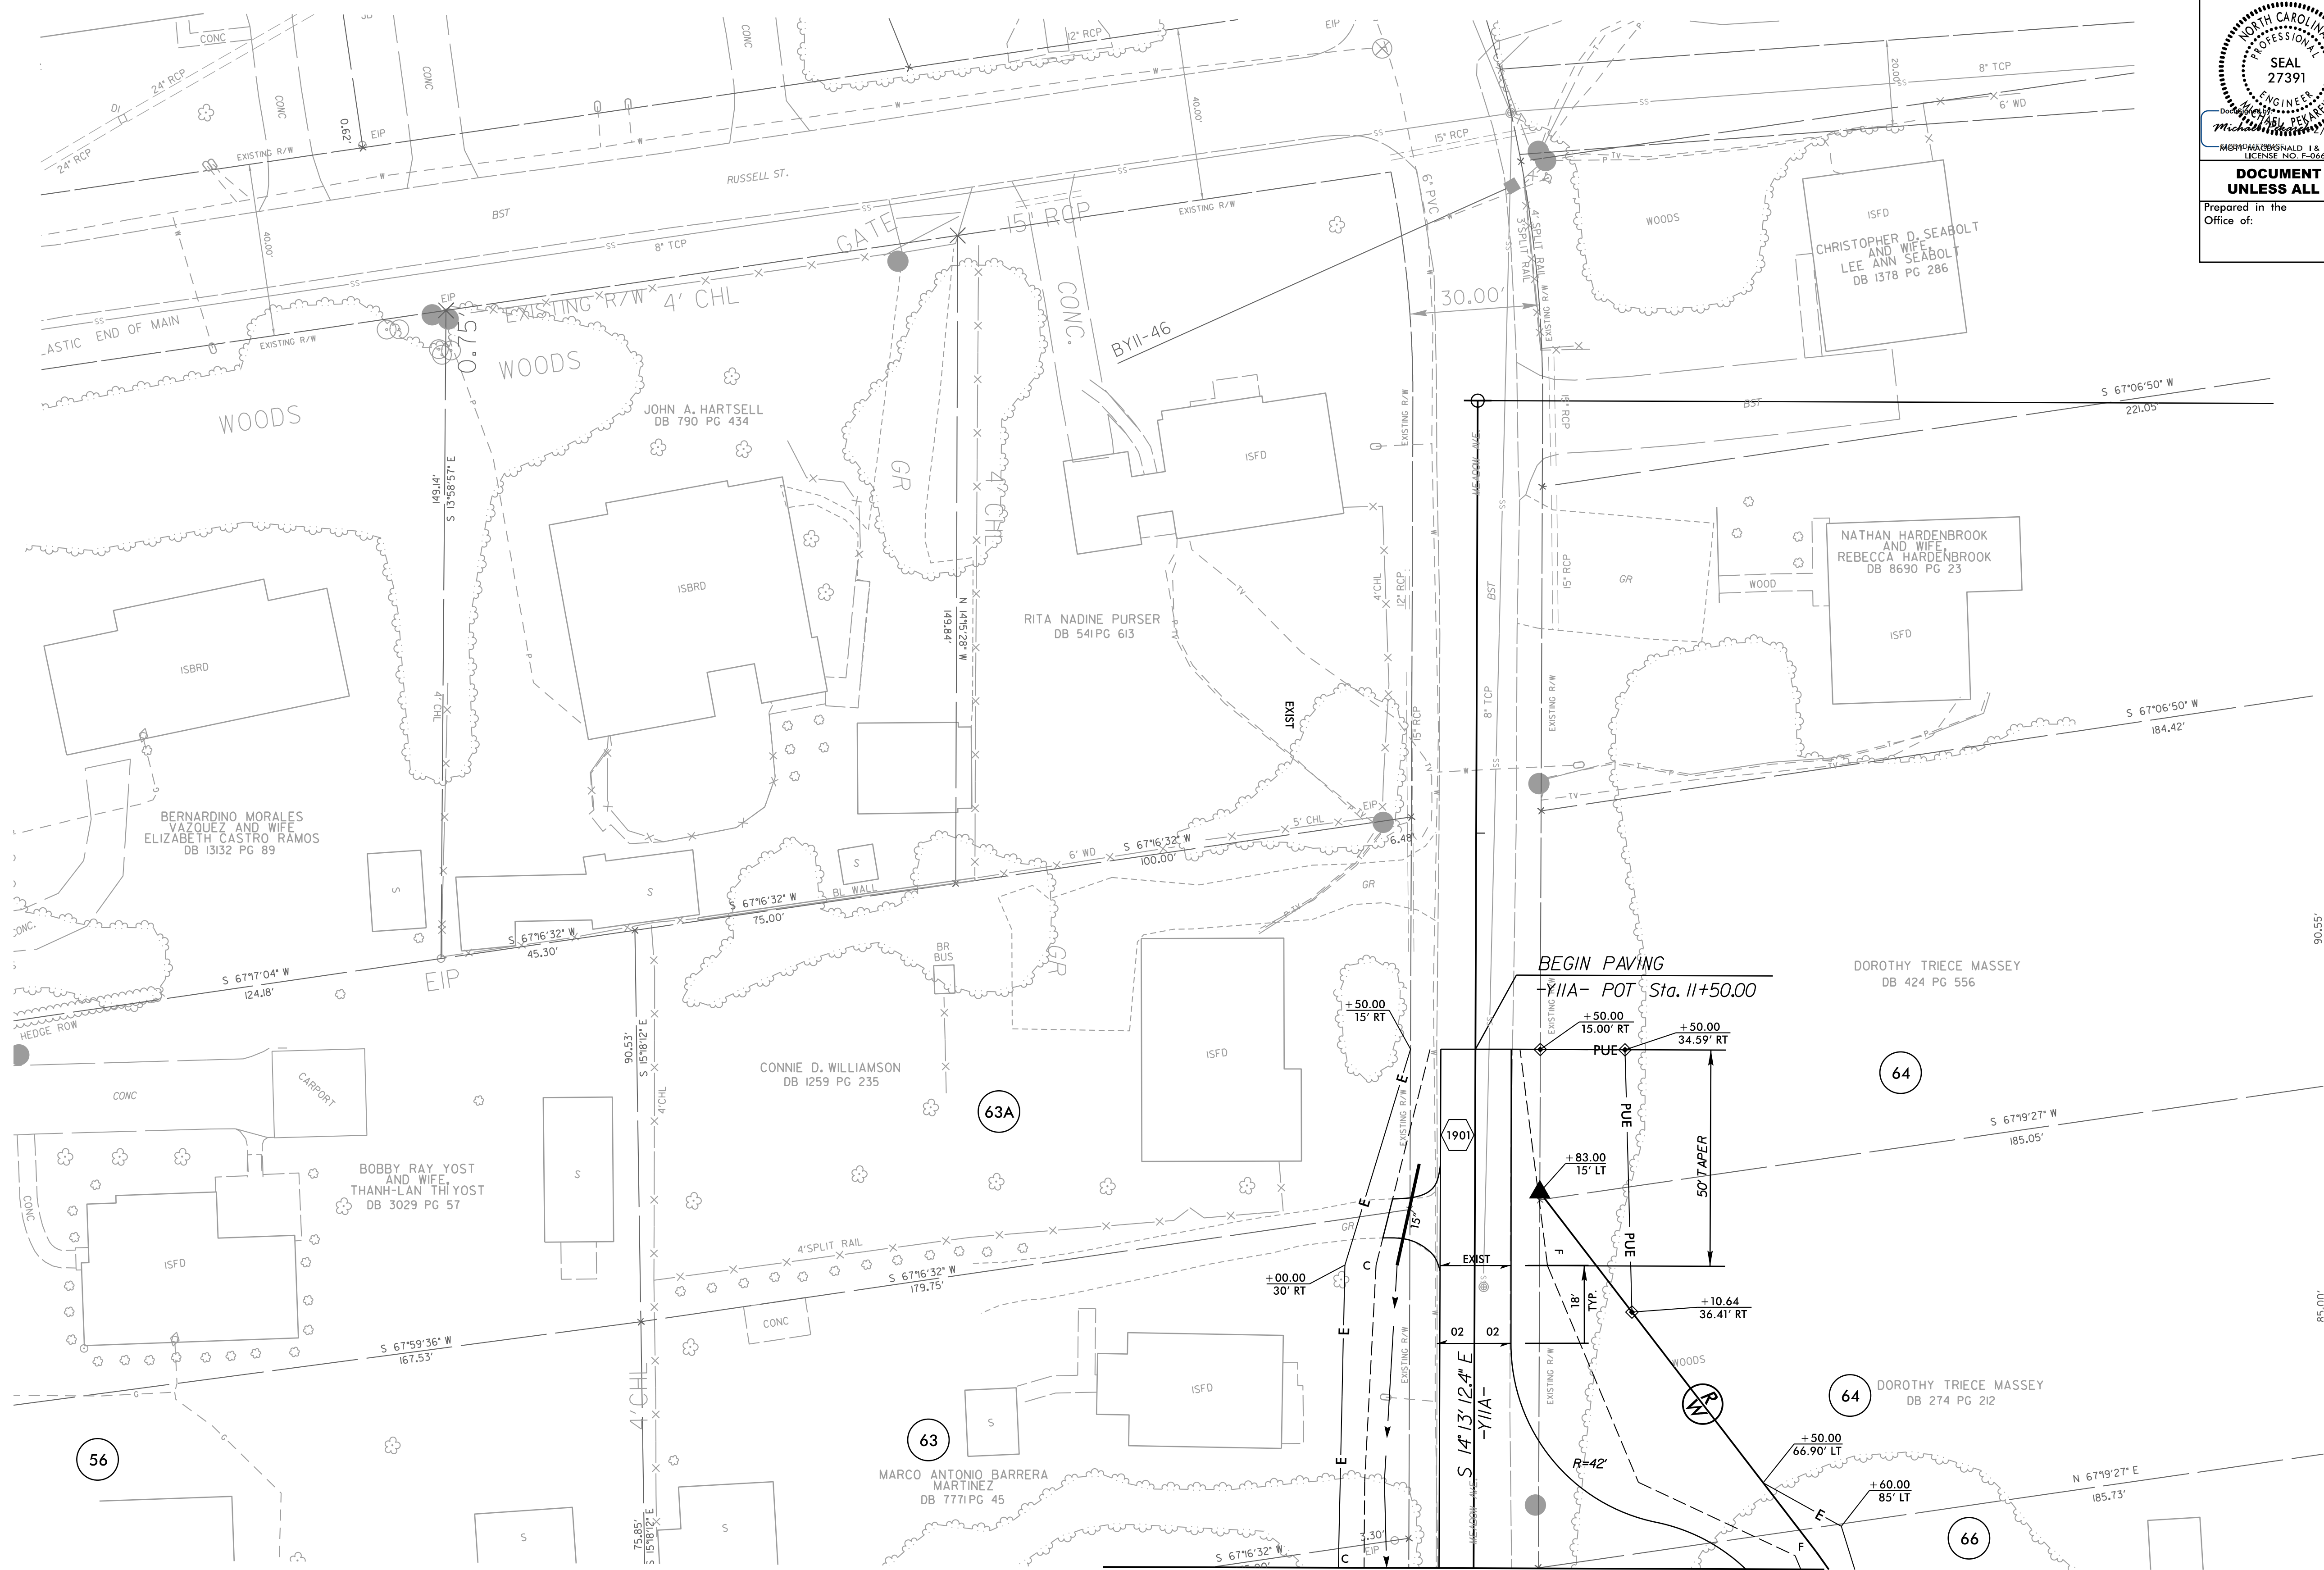

MATCHLINE SEE SHEET 10
-Y11A- STA 12+70.00

-Y11A- SEE PROFILE SHEET 42

R:\P\43325_P\Proj\Y4810K_rdy_psh_19.dgn
 4/3/25 PM
 P:\43325_P\Proj\Y4810K_rdy_psh_19.dgn