


5/14/99

BM4  
ELEV = 774.05  
N 632024 E 1516342  
L STATION 30+07.36 221' RIGHT  
RR SPIKE IN BASE OF TELEPHONE POLE

-L-

PI = 34+15.00  
EL = 831.95'  
VC = 1,130'  
K = 84  
DS = 50 MPH

PI = 25+50.00  
EL = 773.48'  
VC = 600'  
K = 96  
DS = 50 MPH

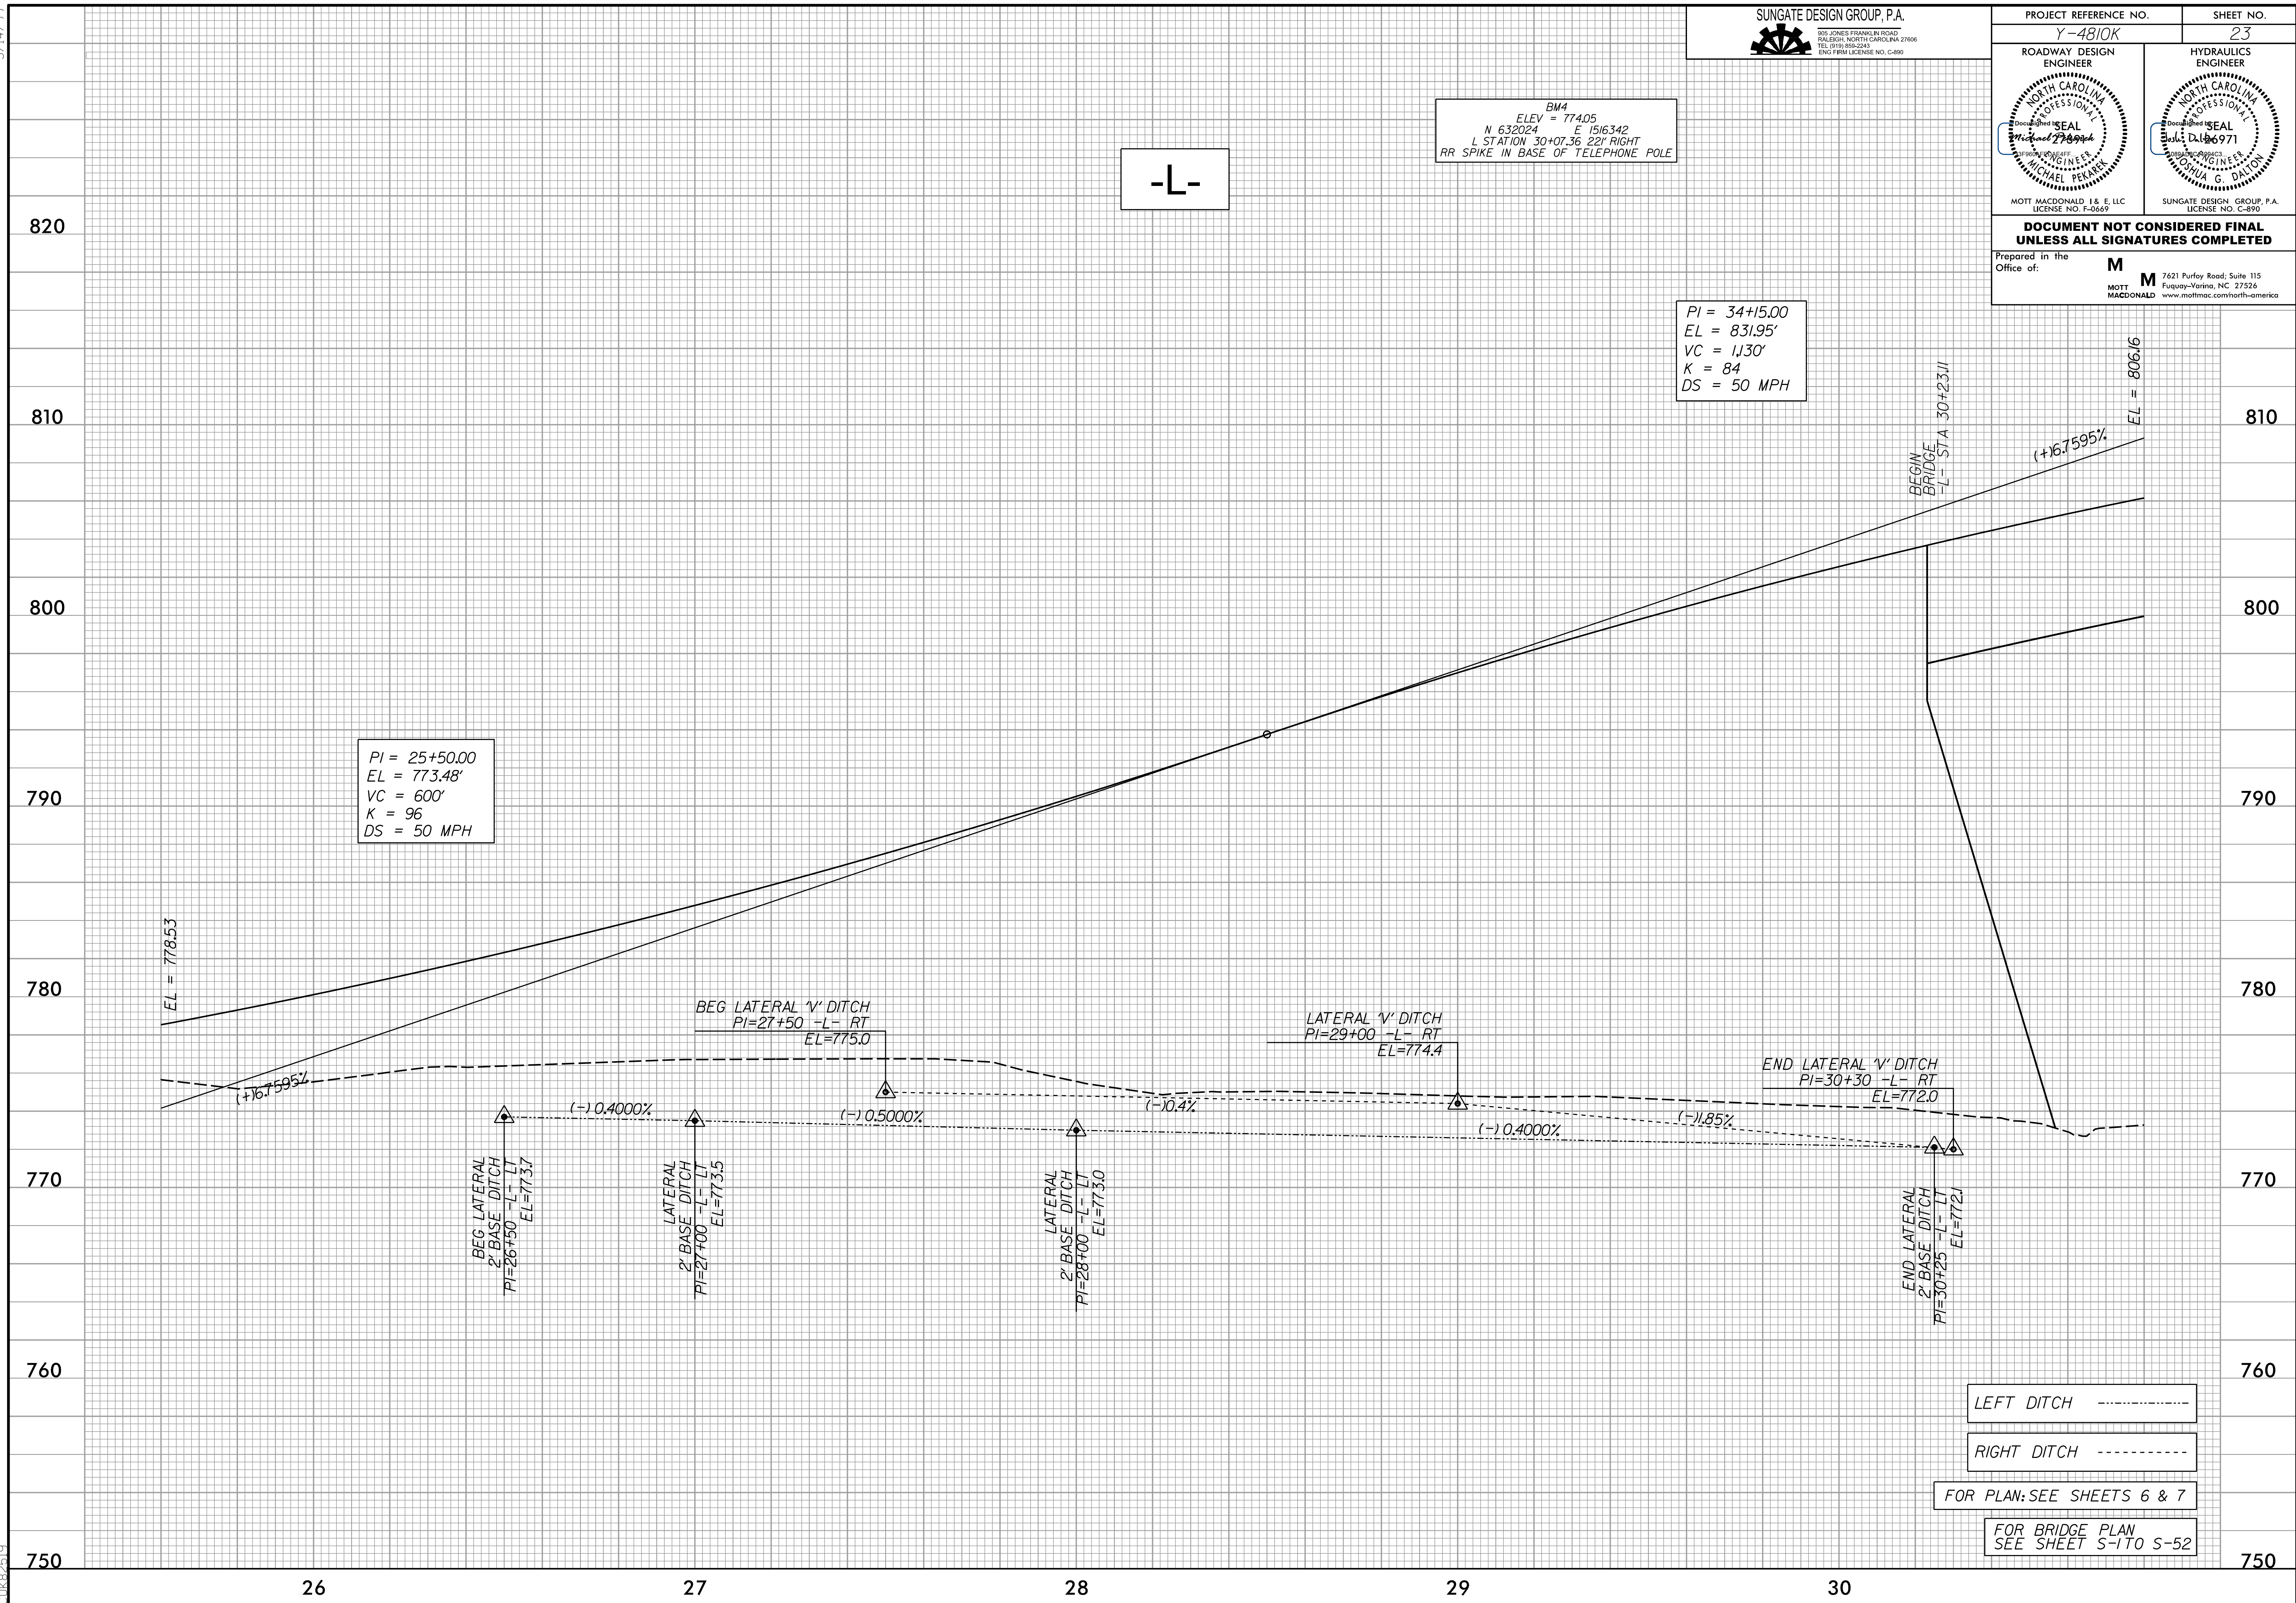

LEFT DITCH -----

RIGHT DITCH -----

FOR PLAN: SEE SHEETS 6 & 7

FOR BRIDGE PLAN  
SEE SHEET S-1 TO S-52

10:51:49 AM  
C:\F\99\proj\Y4810K\rdj\pfl.psh.dgn