


5/14/99

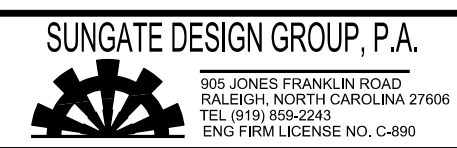


PROJECT REFERENCE NO. Y-4810K	SHEET NO. 25
ROADWAY DESIGN ENGINEER SEAL 27391 MOTT MACDONALD I & E, LLC LICENSE NO. F-06697	HYDRAULICS ENGINEER SEAL 26971 SUNGATE DESIGN GROUP, P.A. LICENSE NO. C-890

DOCUMENT NOT CONSIDERED FINAL UNLESS ALL SIGNATURES COMPLETED

Prepared in the Office of: **M**
MOTT MACDONALD I & E, LLC
7621 Purfoy Road, Suite 115
Fuquay-Varina, NC 27526
www.mottmac.com/north-america

-L-

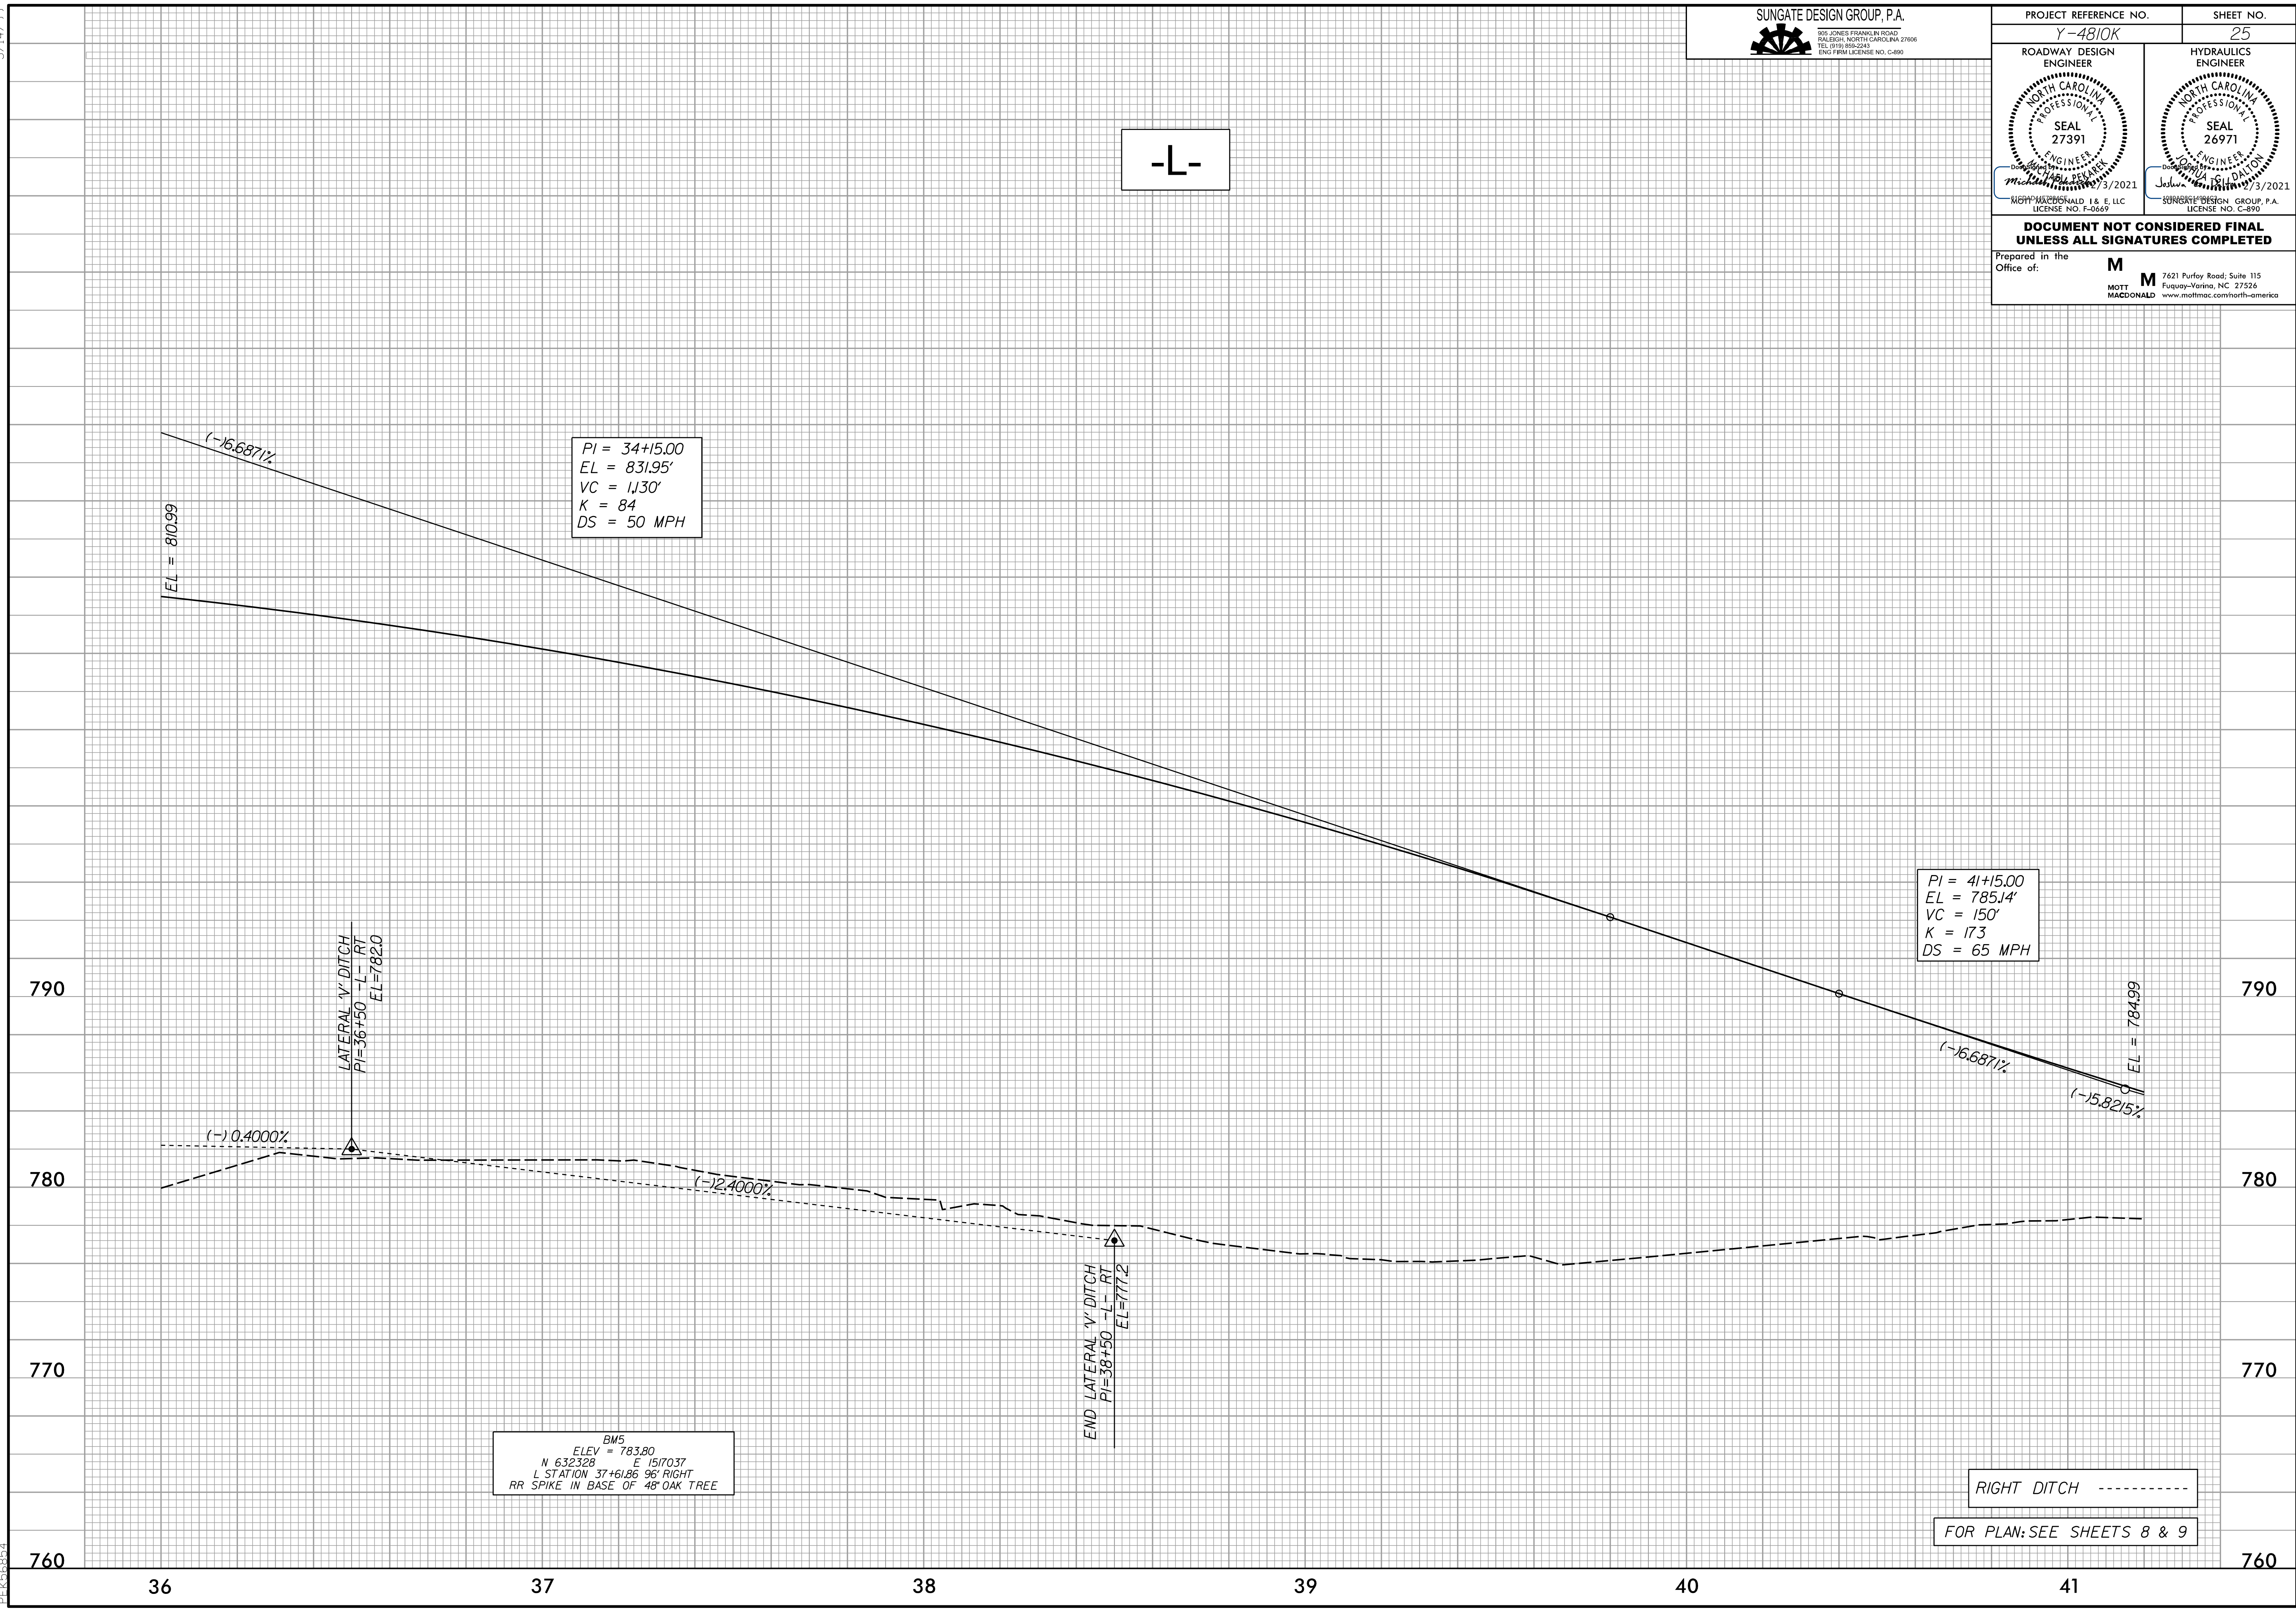

RIGHT DITCH -----
FOR PLAN: SEE SHEETS 8 & 9

4/24/53 PM
434553.dwg
PEK368874