



5/14/99

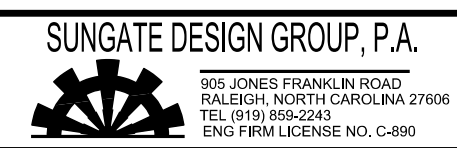

PROJECT REFERENCE NO. <b>Y-4810K</b>	SHEET NO. <b>27</b>
ROADWAY DESIGN ENGINEER <b>SEAL 27391</b> <i>Michael Peck</i>	HYDRAULICS ENGINEER <b>SEAL 26971</b> <i>Justin Dalton</i>
DATE: 3/2021	DATE: 3/2021

**DOCUMENT NOT CONSIDERED FINAL UNLESS ALL SIGNATURES COMPLETED**

Prepared in the Office of: **M**  
**MOTT MACDONALD** 7621 Purfoy Road, Suite 115  
 Fuquay-Varina, NC 27526  
 www.mottmac.com/north-america

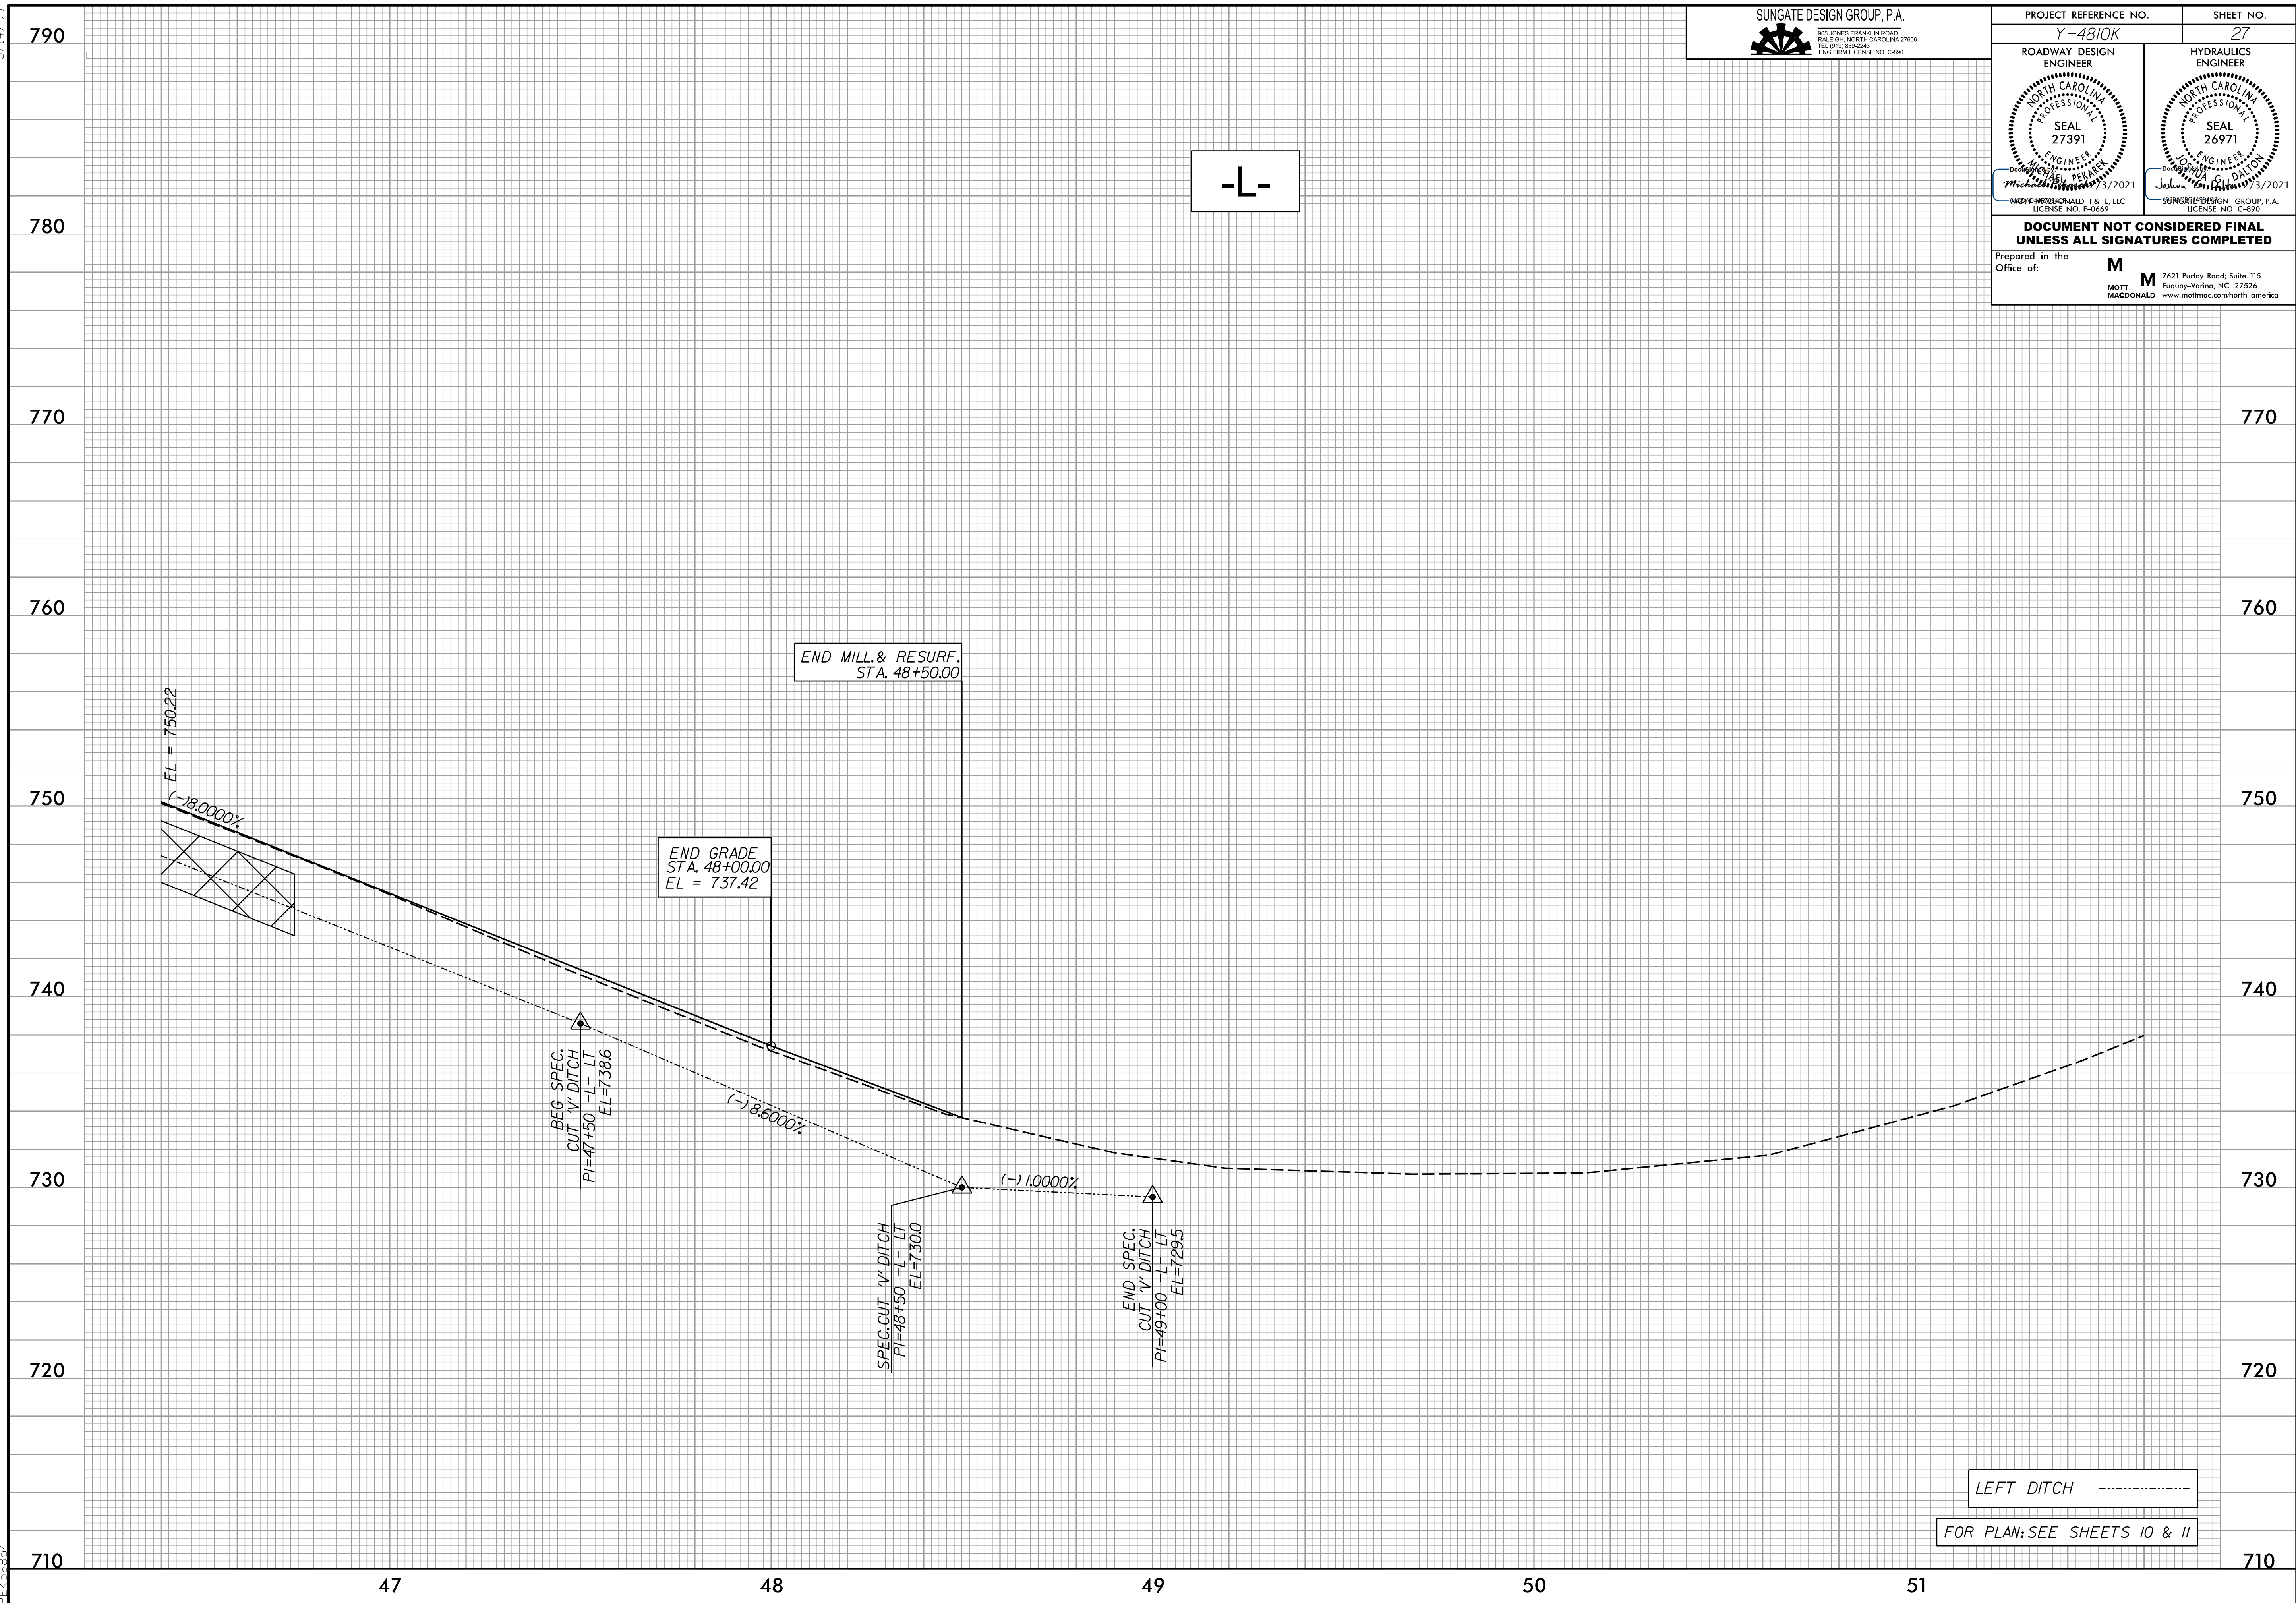

-L-

LEFT DITCH -----

FOR PLAN: SEE SHEETS 10 & 11

4:34:53 PM  
4:\Projects\4810K\Drawings\Profile\4810K\_rdy.pfl.psh.dgn  
PEK 5/14/99