


5/14/99

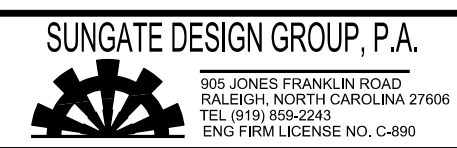


PROJECT REFERENCE NO. Y-4810K	SHEET NO. 31
ROADWAY DESIGN ENGINEER SEAL 27391 NORTH CAROLINA PROFESSIONAL ENGINEER JAMES M. PEKAREK 3/2021	HYDRAULICS ENGINEER SEAL 26971 NORTH CAROLINA PROFESSIONAL ENGINEER JOSHUA S. DALTON 3/2021

DOCUMENT NOT CONSIDERED FINAL UNLESS ALL SIGNATURES COMPLETED

Prepared in the Office of: **M**
MOTT MACDONALD 7621 Purfoy Road, Suite 115
 Fuquay-Varina, NC 27526
 www.mottmac.com/north-america

-Y2A-

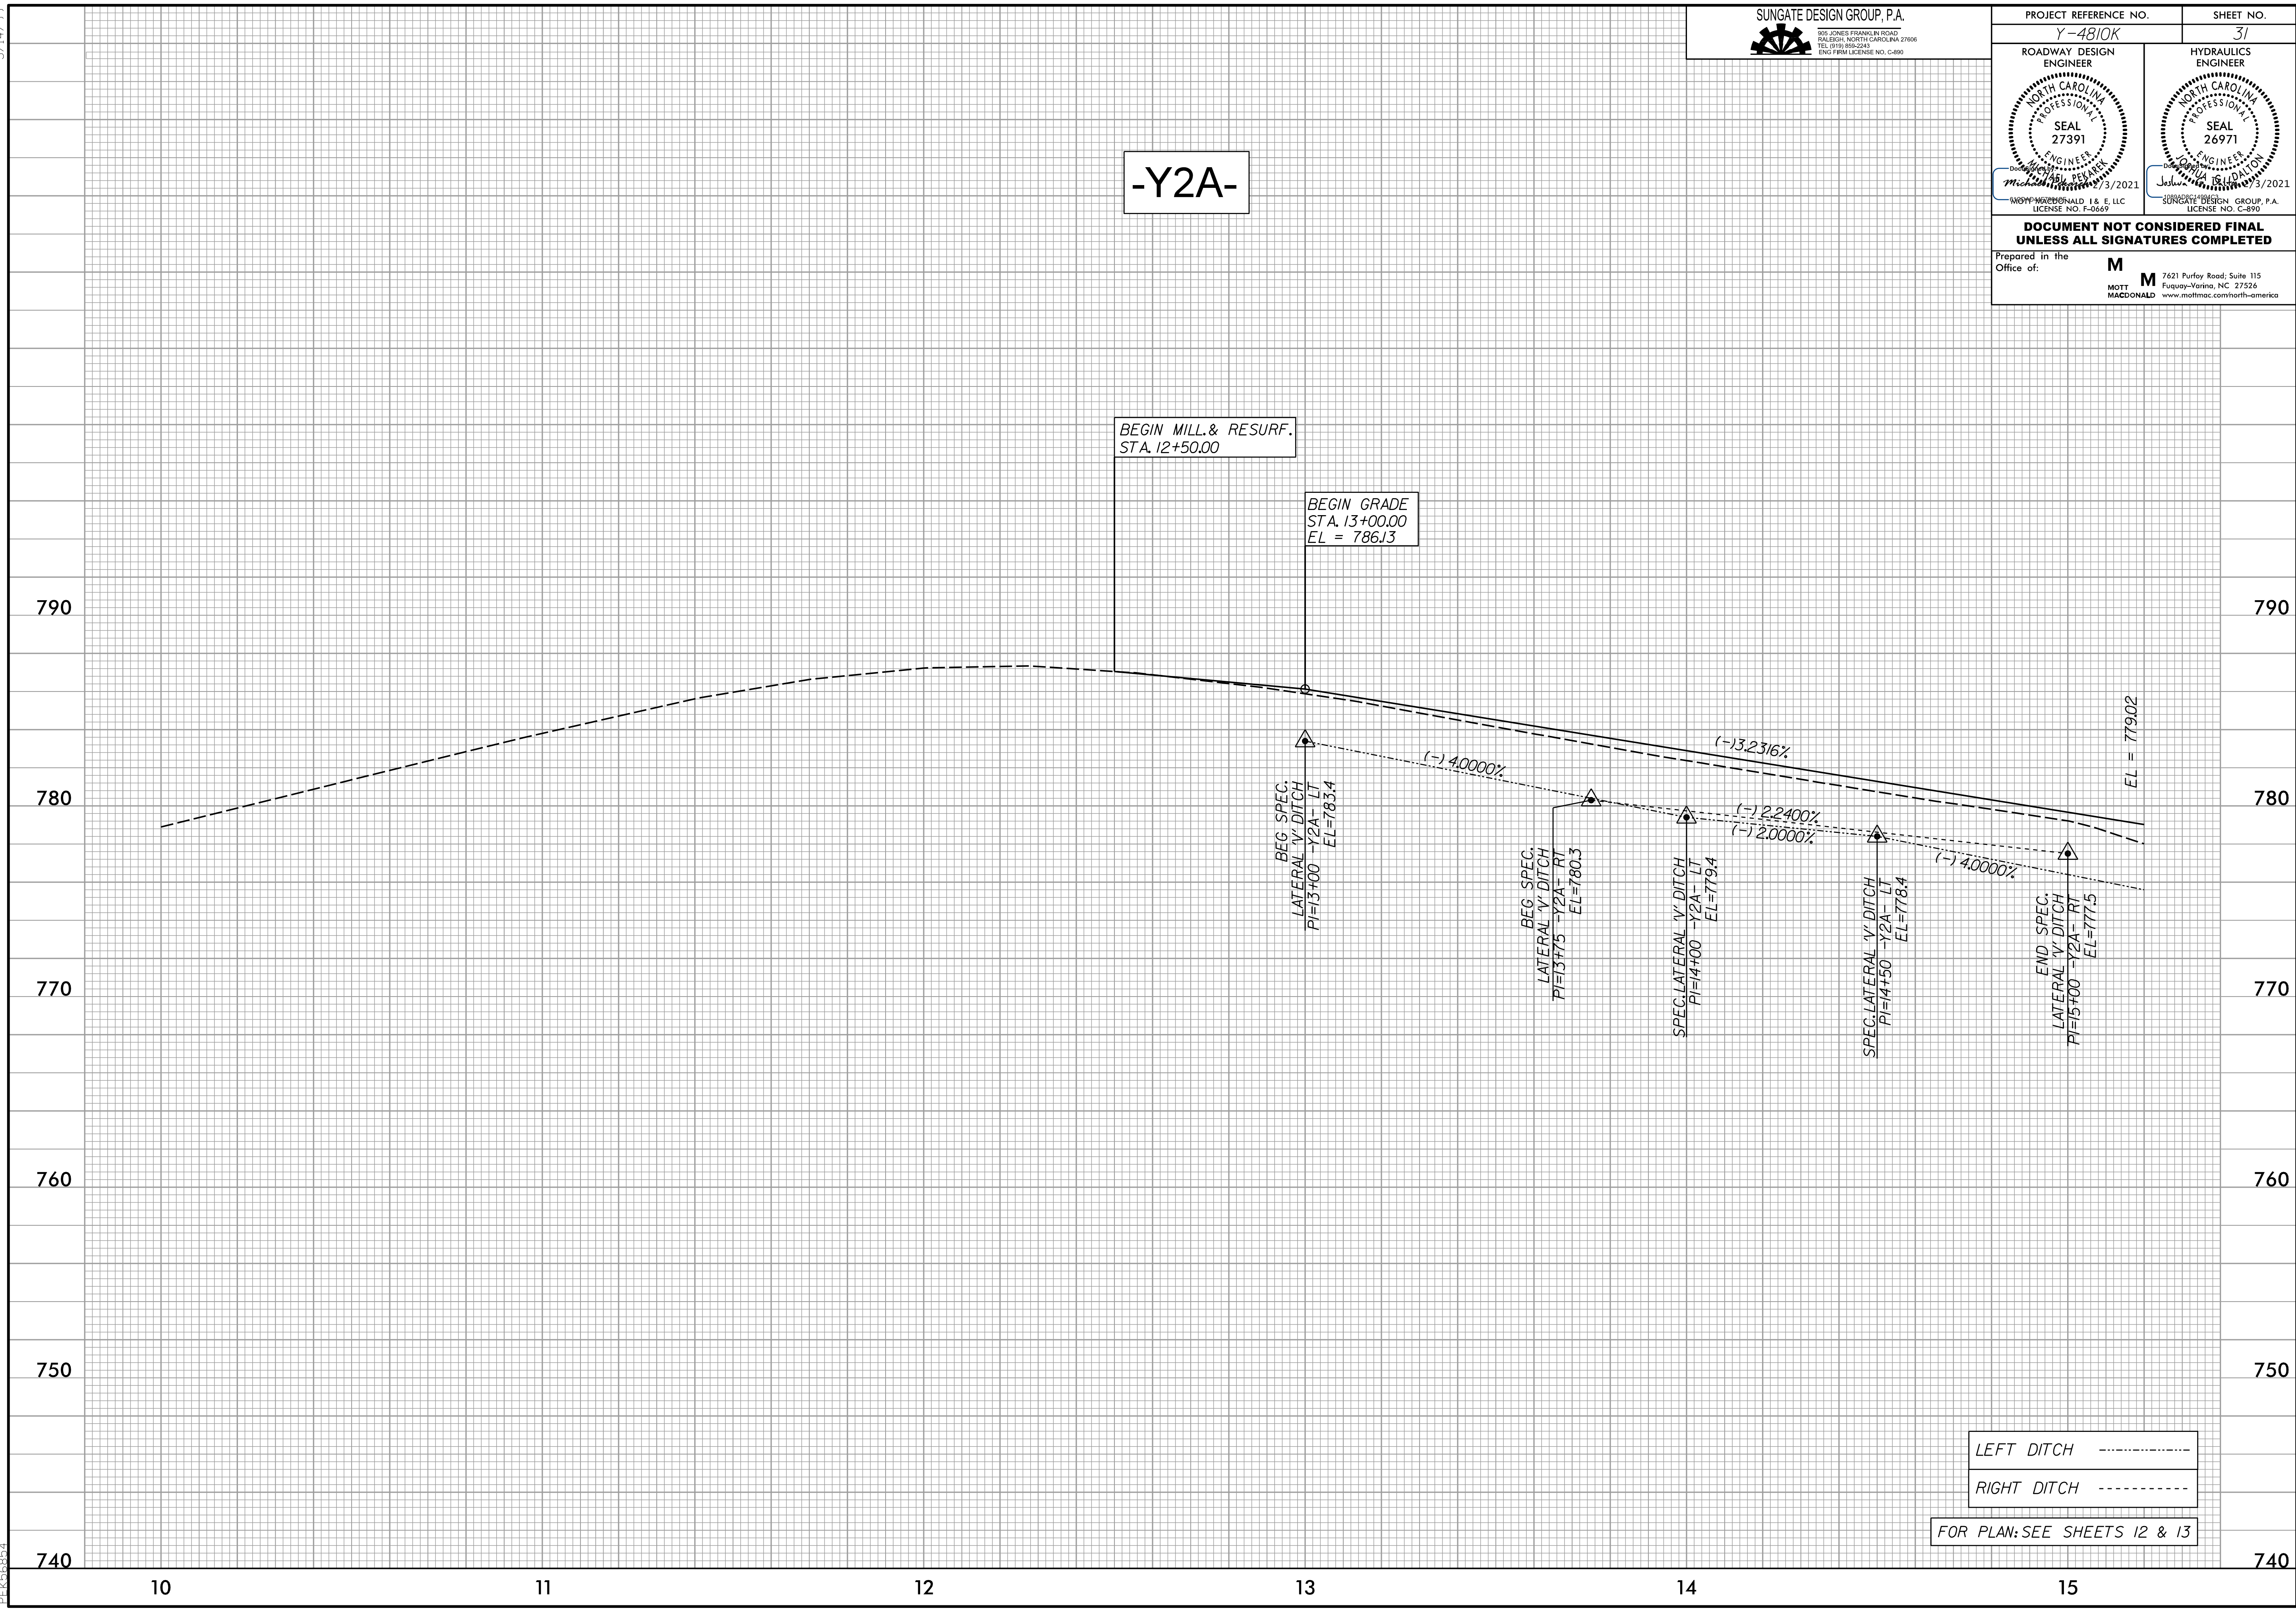

LEFT DITCH - - - - -
 RIGHT DITCH - - - - -

FOR PLAN: SEE SHEETS 12 & 13

4:34:55 PM
4:\Projects\4810K\Drawings\Profile\Y4810K_rdy.pfl.psh.dgn
PEK 5/14/99