


5/14/99

PROJECT REFERENCE NO. Y-4810K	SHEET NO. 39
ROADWAY DESIGN ENGINEER SEAL 27391 MICHAEL MACDONALD MOTT MACDONALD 1 & E, LLC LICENSE NO. F-0669	HYDRAULICS ENGINEER SEAL 26971 JOSHUA DALTON SUNGATE DESIGN GROUP, P.A. LICENSE NO. C-890

**DOCUMENT NOT CONSIDERED FINAL
UNLESS ALL SIGNATURES COMPLETED**

Prepared in the Office of: **M**
MOTT MACDONALD 7621 Purfoy Road, Suite 115
Fuquay-Varina, NC 27326
www.mottmac.com/north-america

-Y5B-

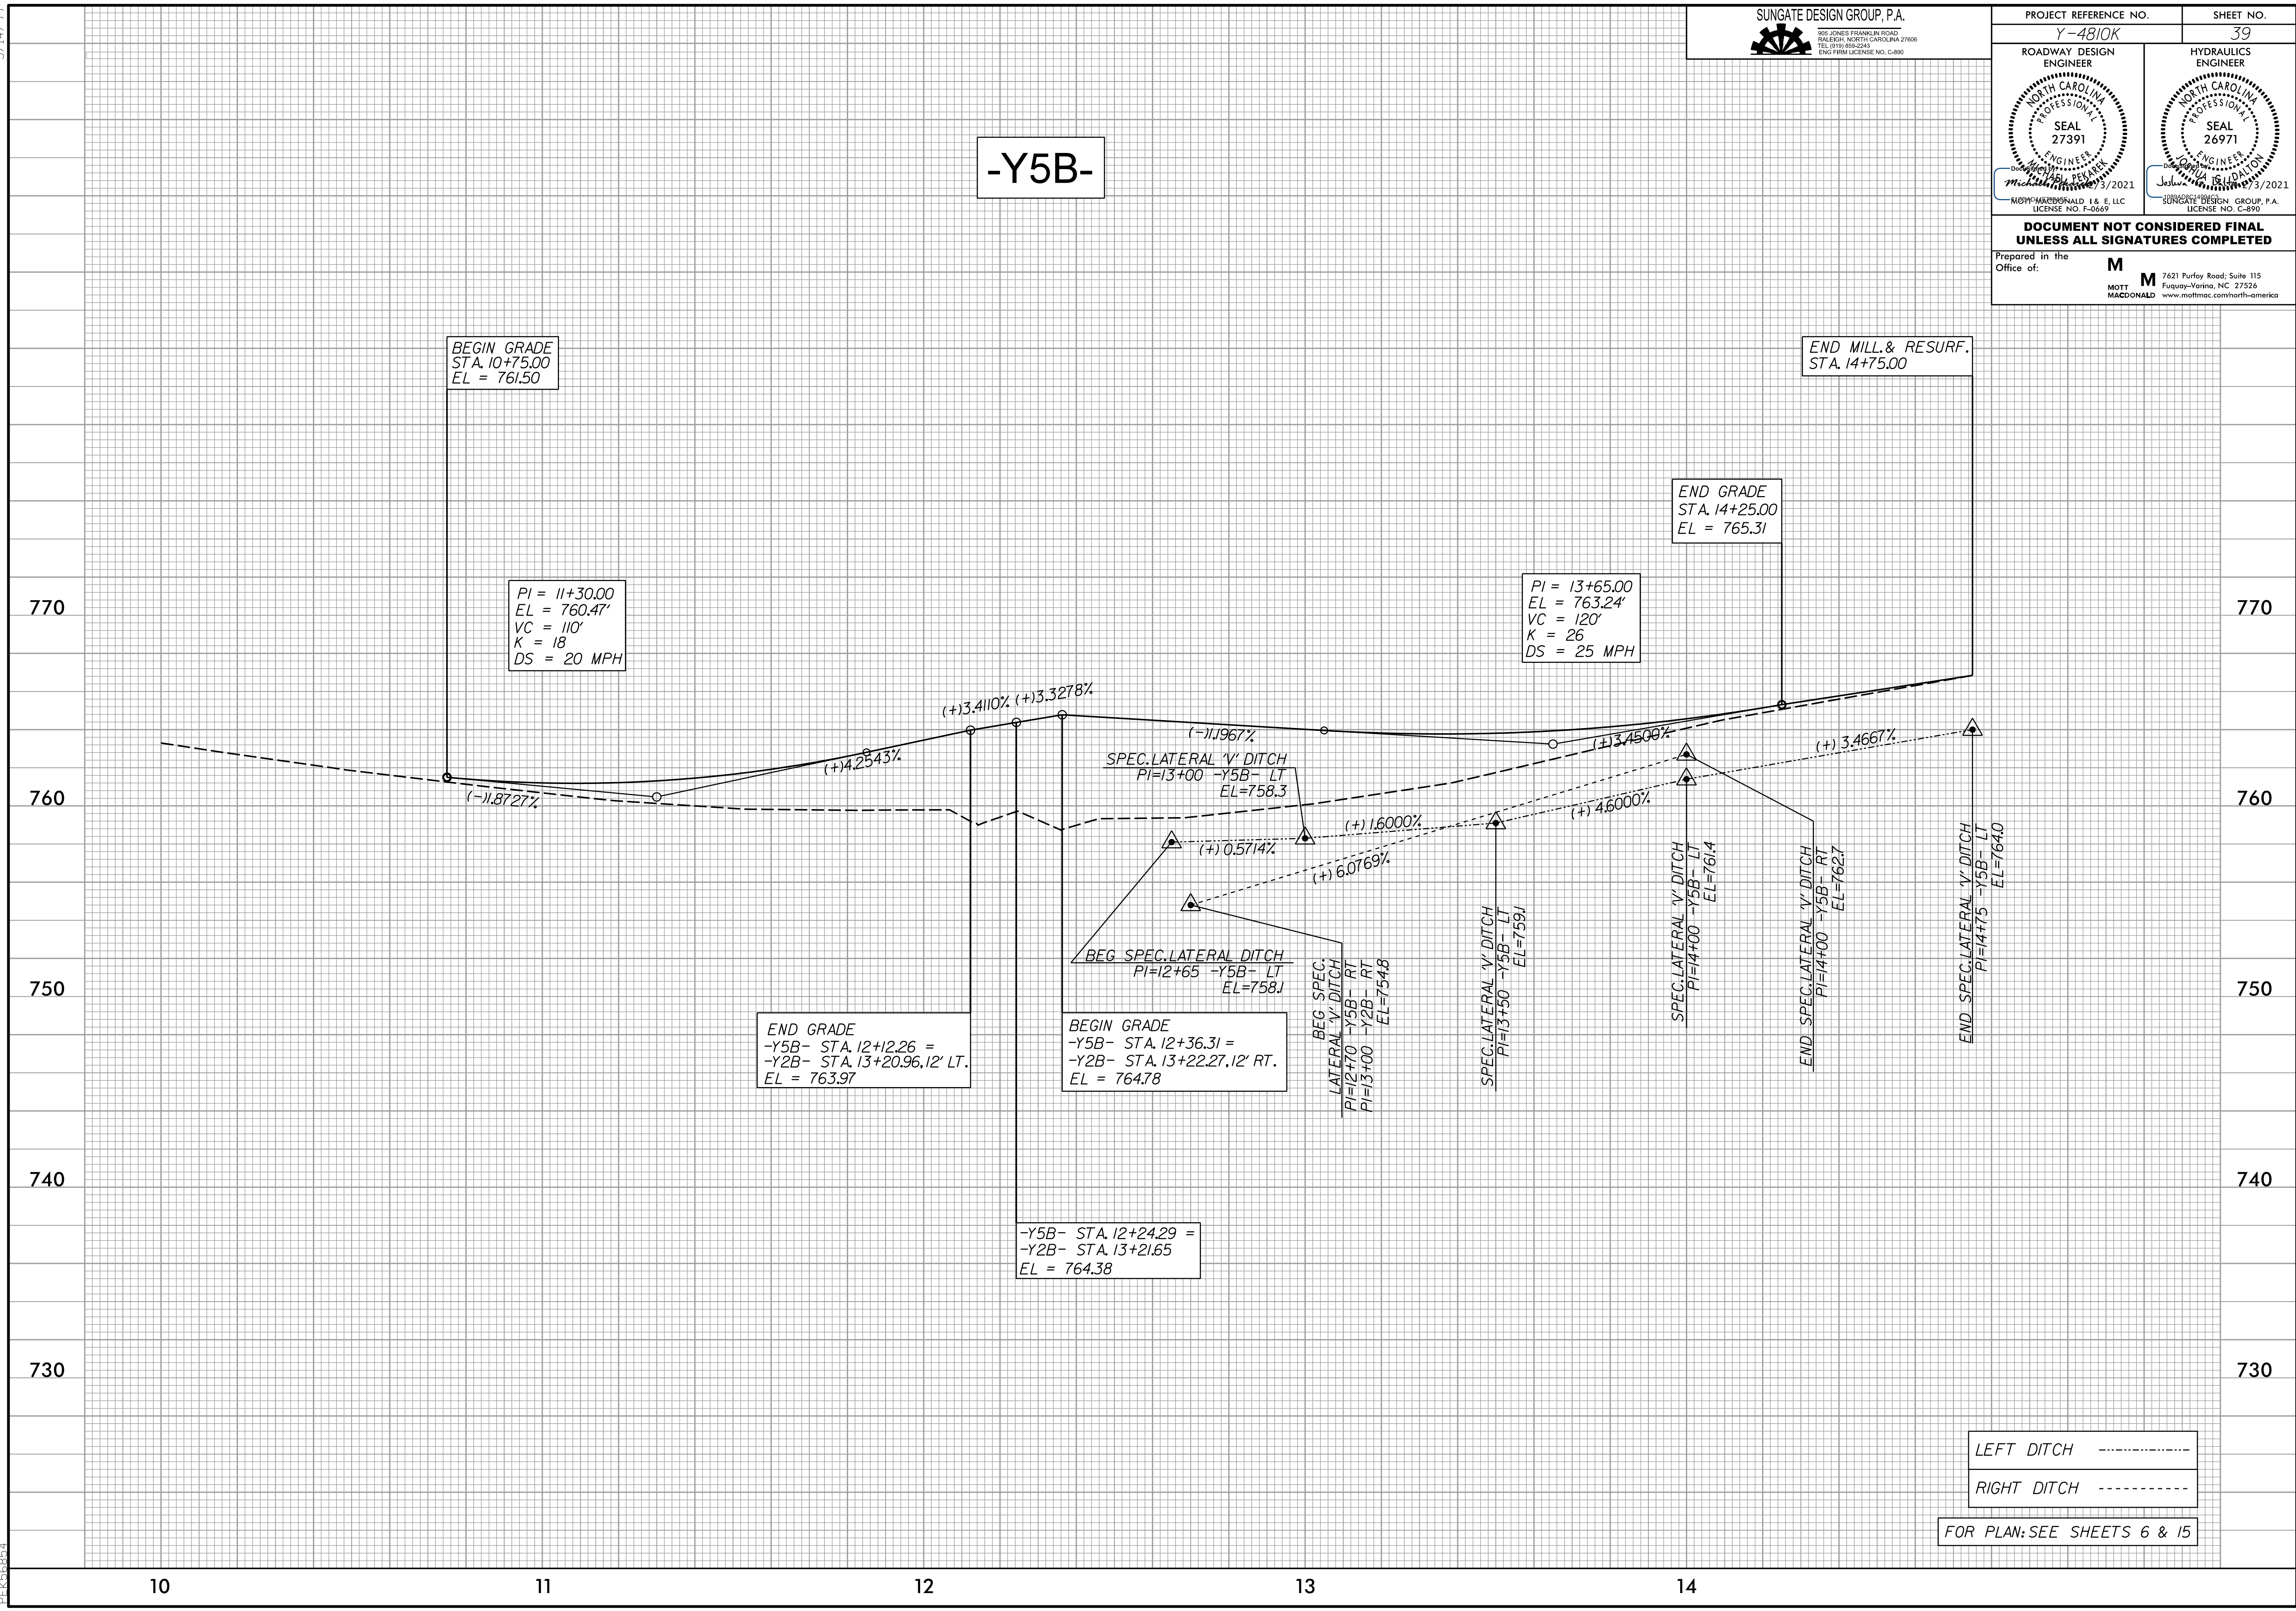

4:34:58 PM
4:\Y5B.dwg\Y5B.dwg\Proj\Y4810K_rdy.pfl.psh.dgn
PEK368874

10

11

12

13

14

770

760

750

740

730

LEFT DITCH - - - - -

RIGHT DITCH - - - - -

FOR PLAN: SEE SHEETS 6 & 15