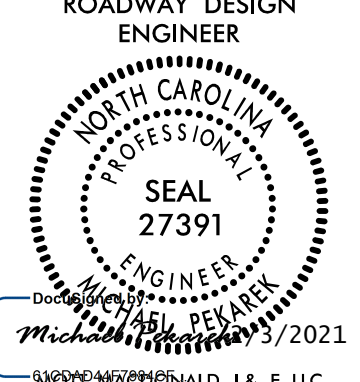
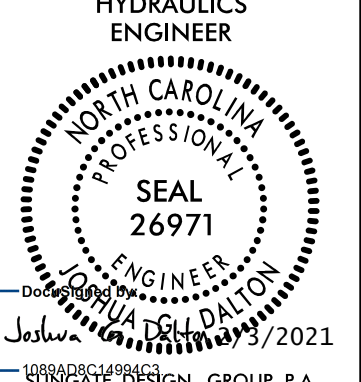


5/14/99


PROJECT REFERENCE NO. Y-4810K	SHEET NO. 41
ROADWAY DESIGN ENGINEER 	HYDRAULICS ENGINEER 


**DOCUMENT NOT CONSIDERED FINAL
UNLESS ALL SIGNATURES COMPLETED**


Prepared in the Office of: **M**
MOTT MACDONALD 7621 Purfoy Road, Suite 115
Fuquay-Varina, NC 27526
www.mottmac.com/north-america

-Y10A-

-Y10B-

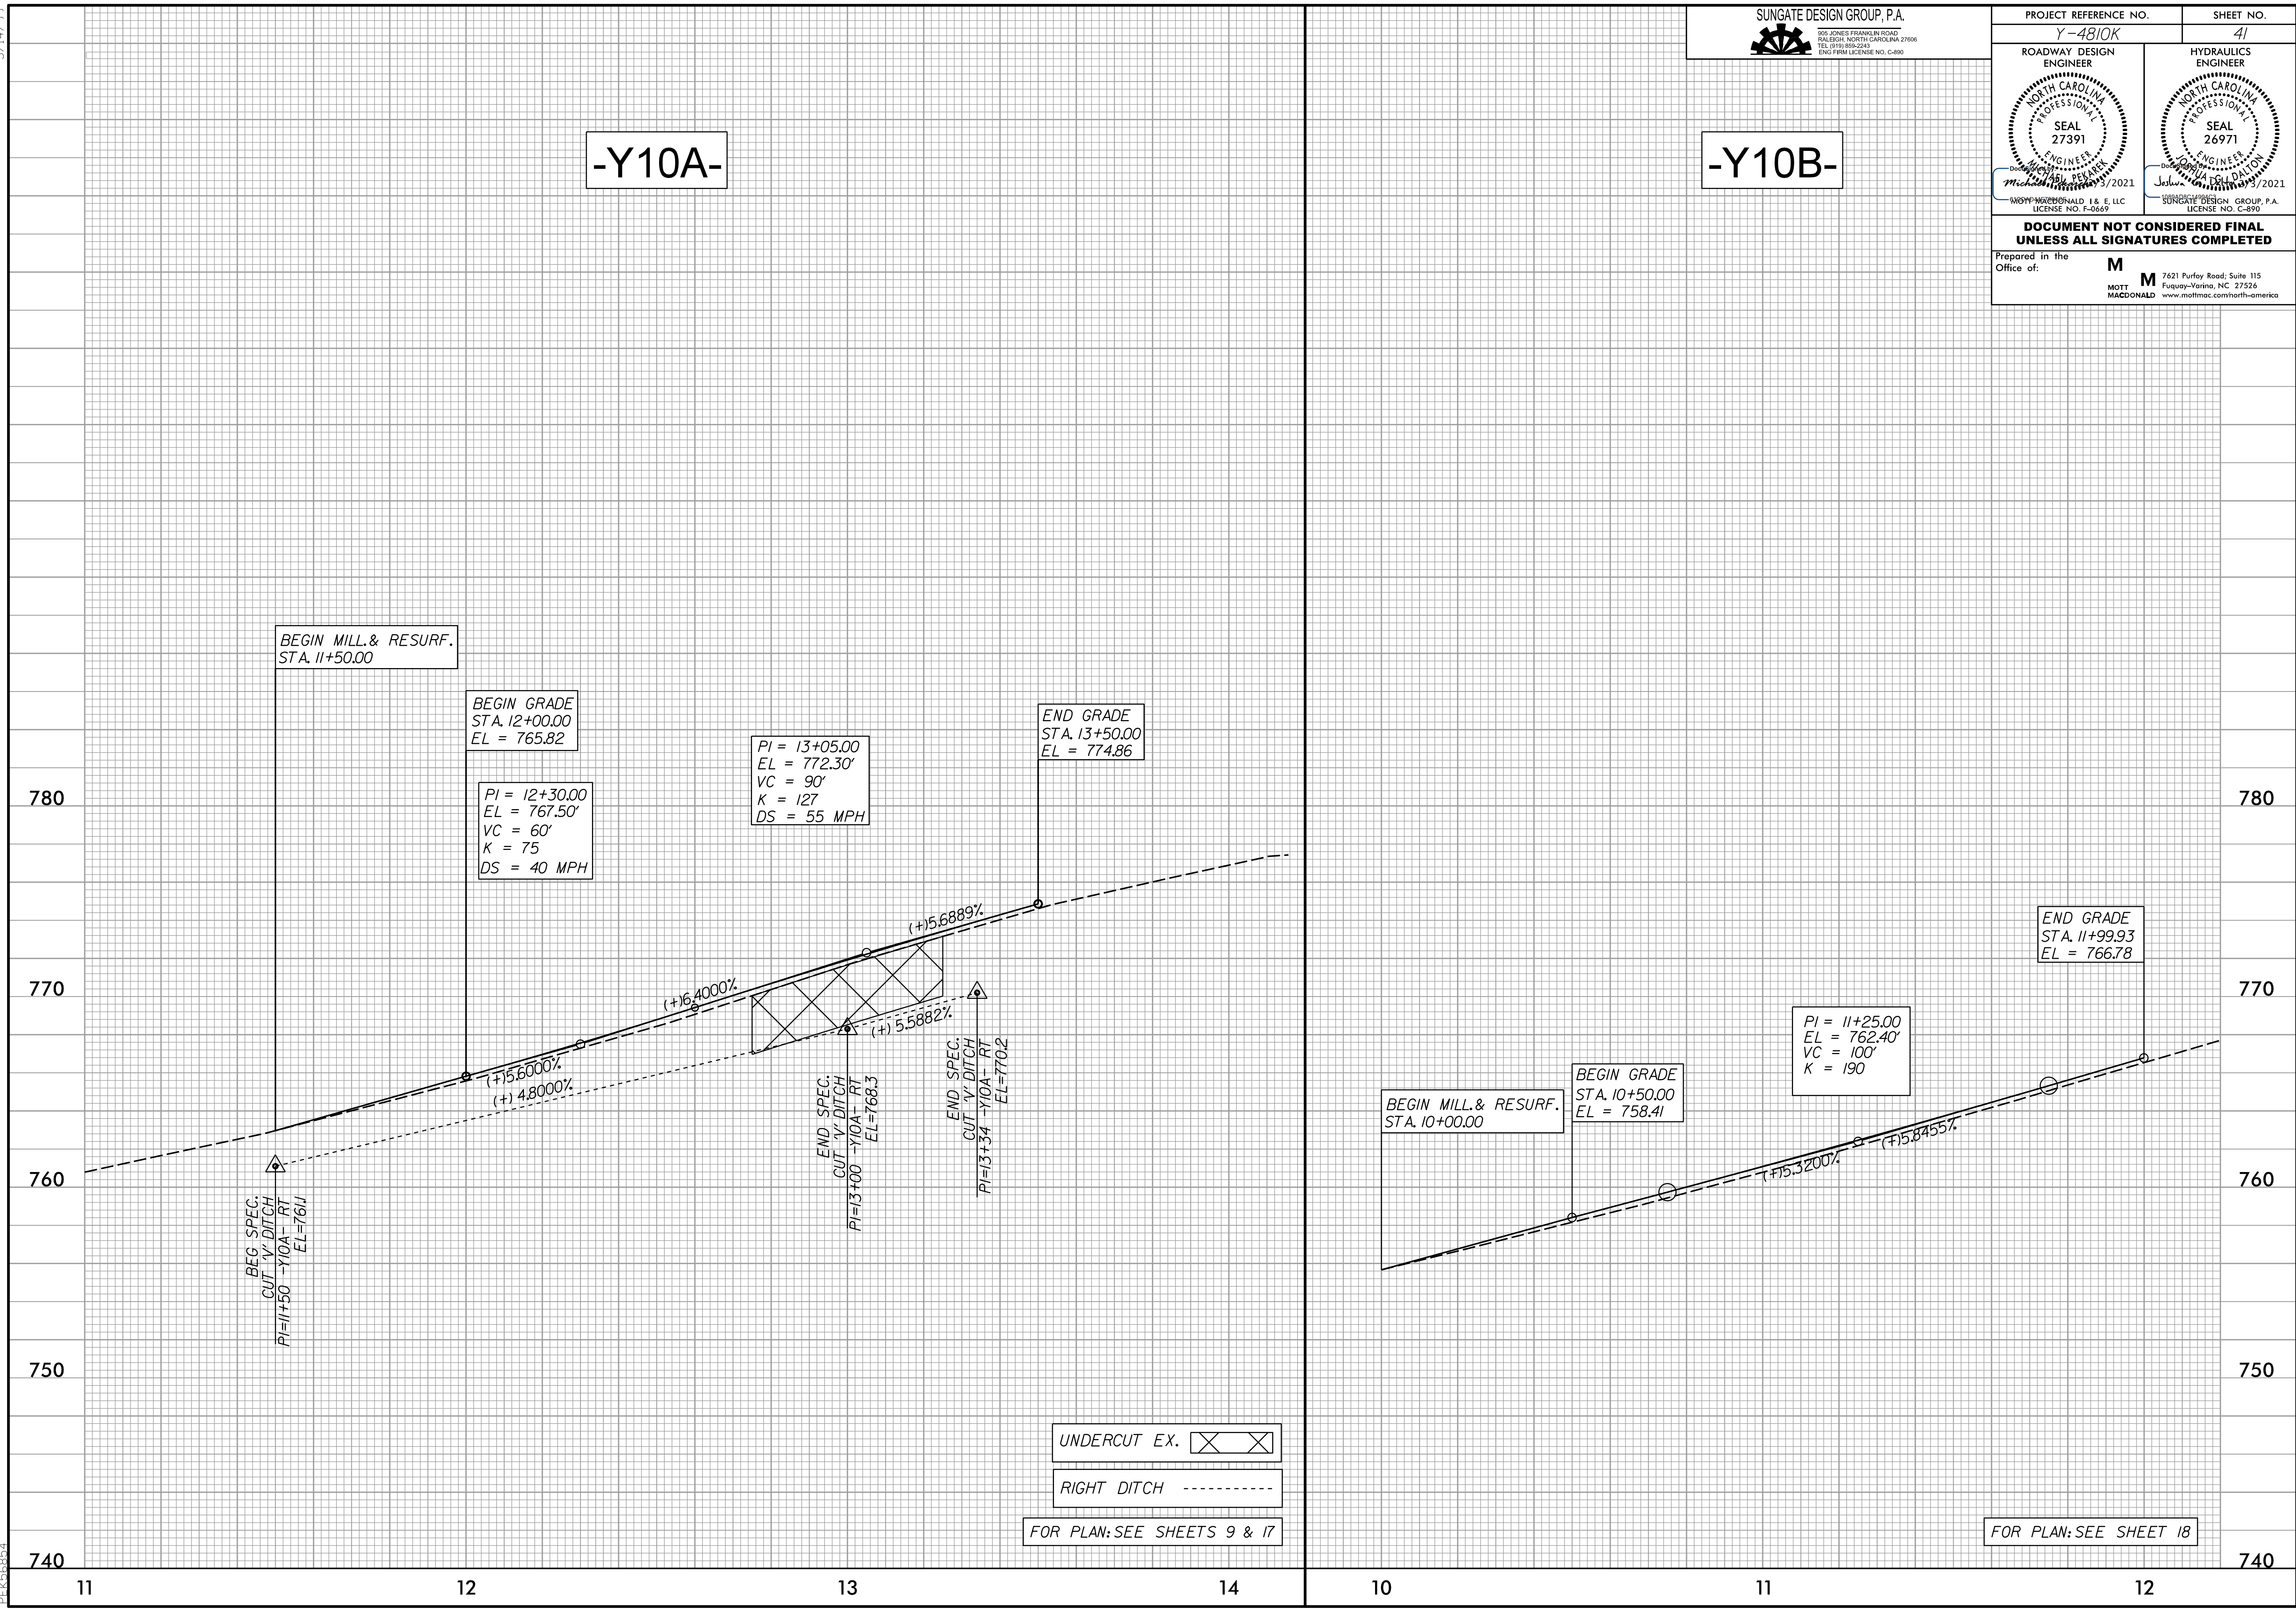

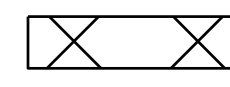UNDERCUT EX. 

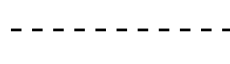RIGHT DITCH 

FOR PLAN: SEE SHEETS 9 & 17

FOR PLAN: SEE SHEET 18

4:34:58 PM
4:\Projects\4810K\Drawings\Y10A\Y10A-RT.dwg
PEK:368874