


5/14/99

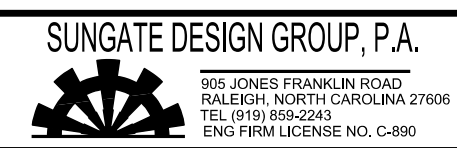


PROJECT REFERENCE NO. Y-4810K	SHEET NO. 42
ROADWAY DESIGN ENGINEER Michael Beckenkamp SEAL 27391 ENGINEER MOTT MACDONALD 1 & E, LLC LICENSE NO. F-06697	HYDRAULICS ENGINEER Joselyn Dalton SEAL 26971 ENGINEER SUNGATE DESIGN GROUP, P.A. LICENSE NO. C-890

-Y11A-

**DOCUMENT NOT CONSIDERED FINAL
UNLESS ALL SIGNATURES COMPLETED**

Prepared in the Office of: **M**
MOTT MACDONALD 7621 Purfoy Road, Suite 115
Fuquay-Varina, NC 27526
www.mottmac.com/north-america

4:34:59 PM
4:\Projects\4810K\rdy\pfl.psh.dgn
PEK368874

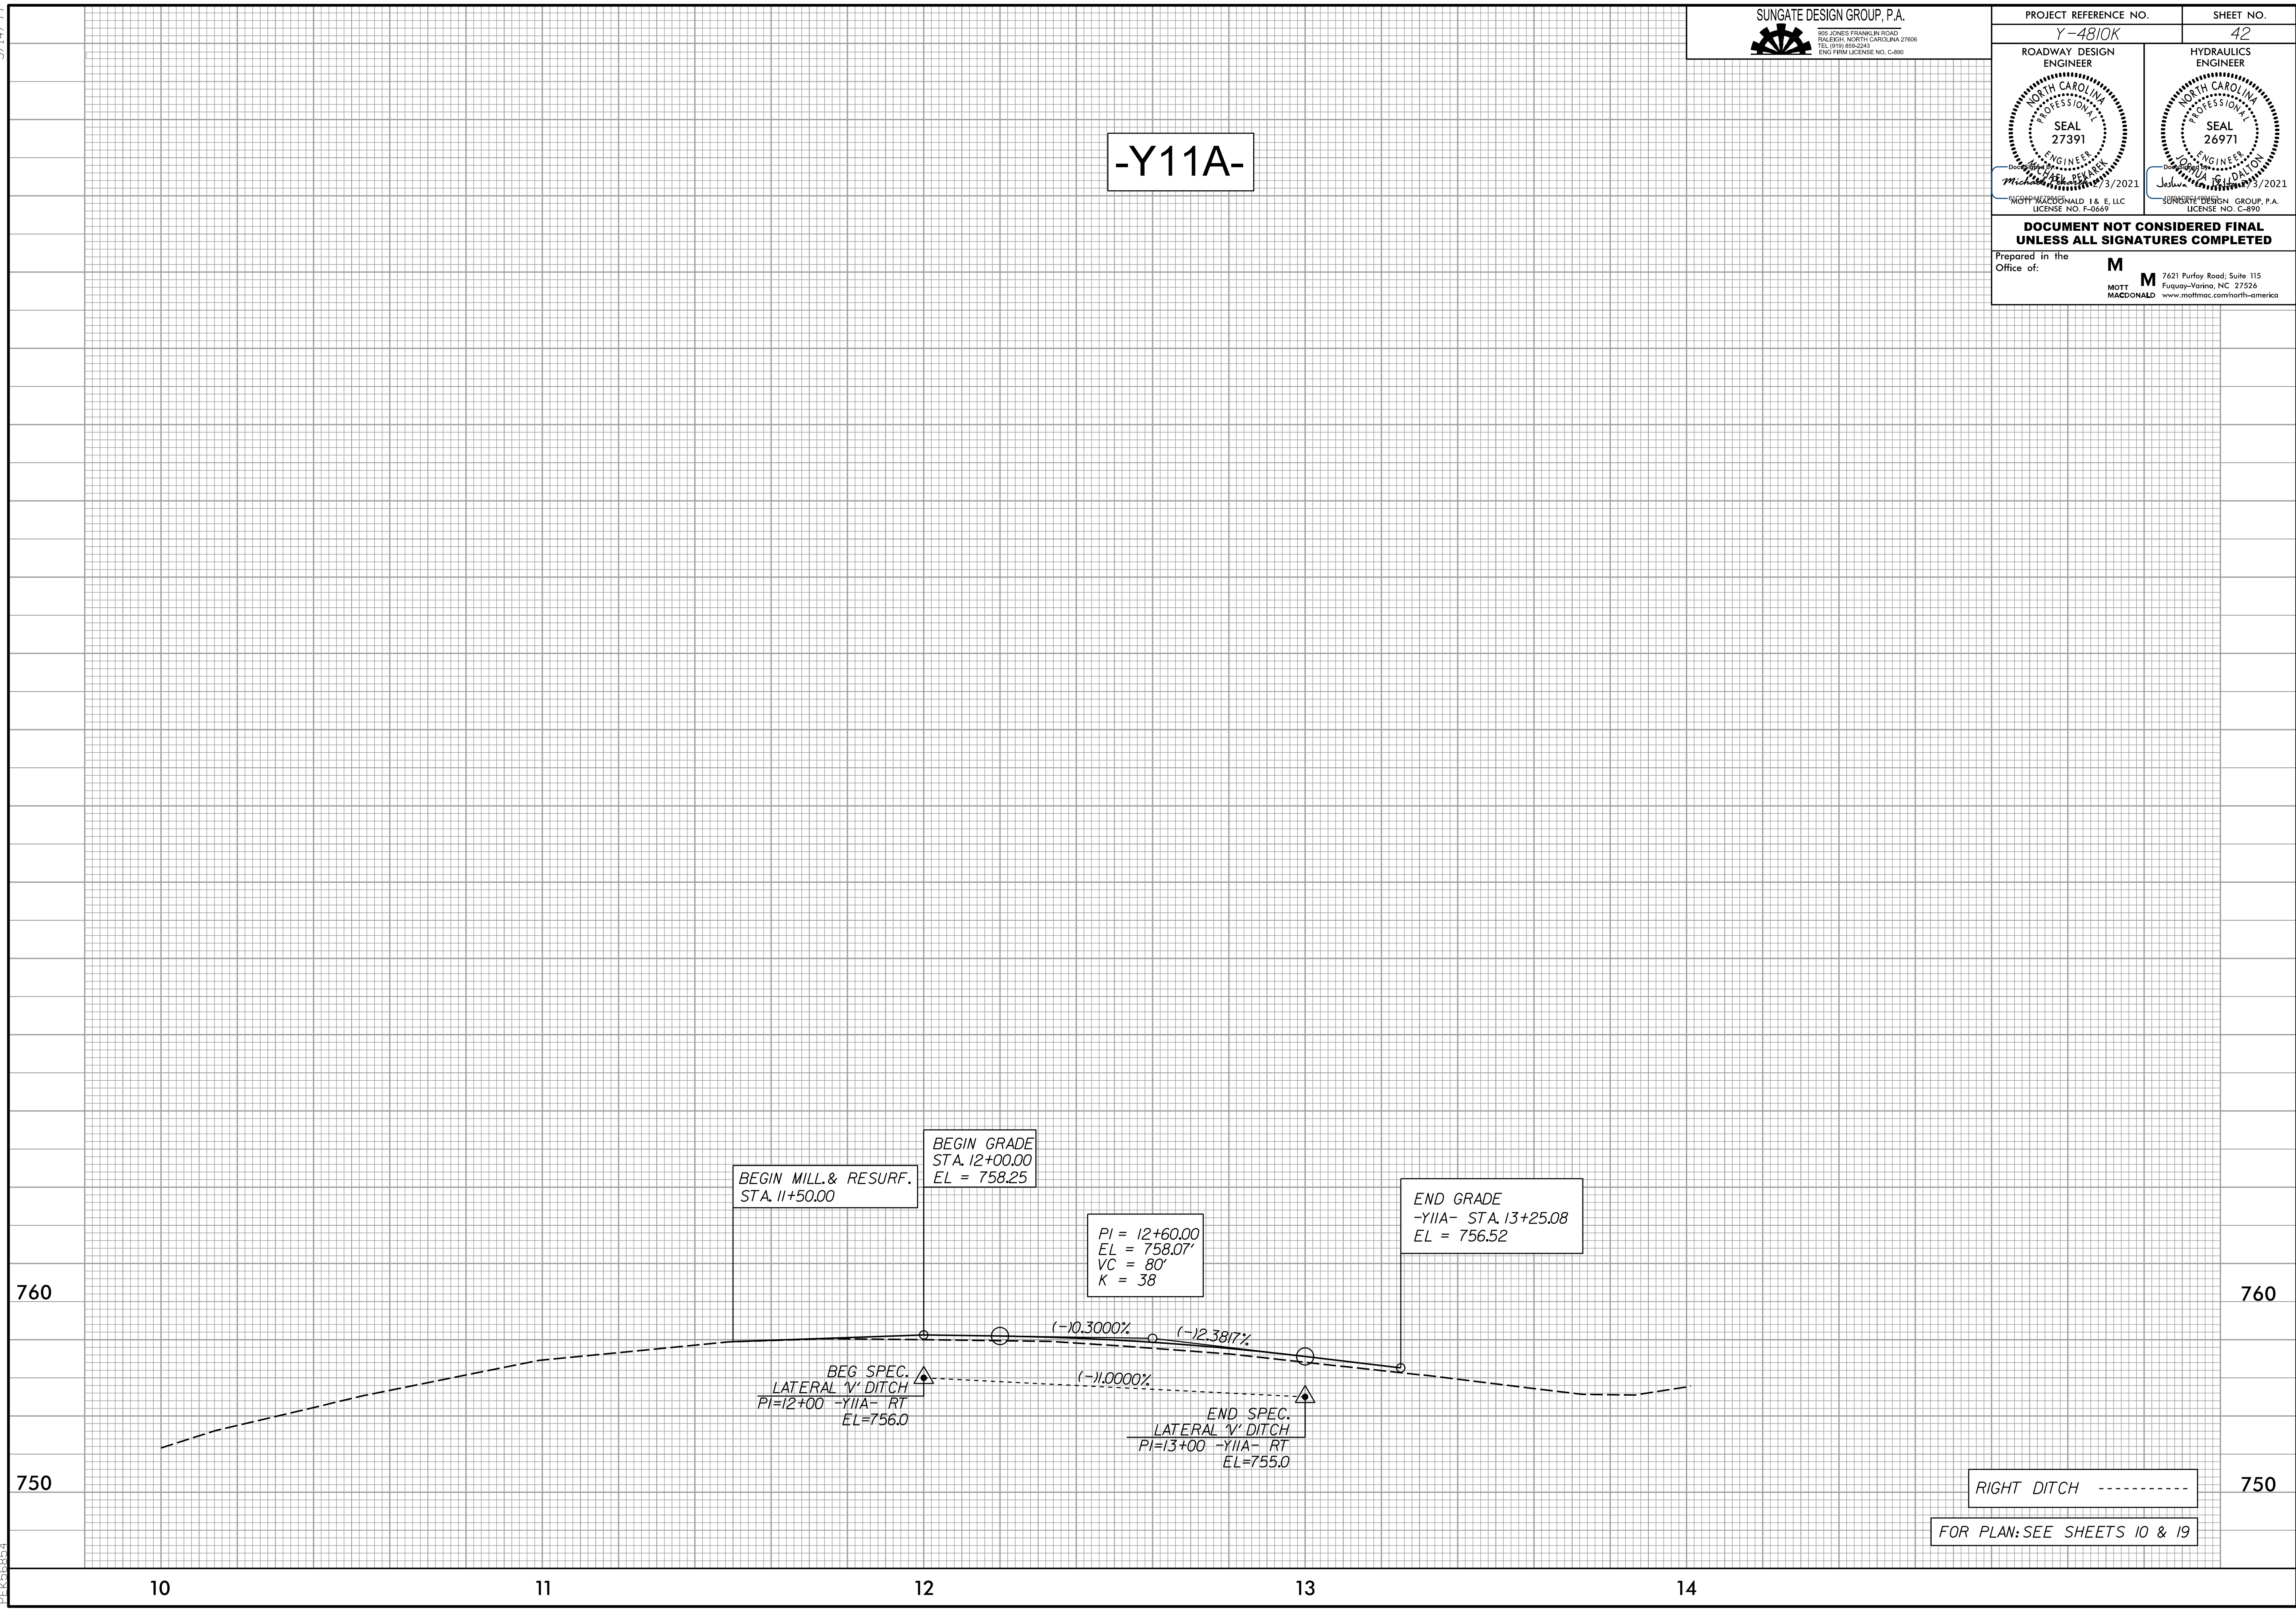

RIGHT DITCH -----

FOR PLAN: SEE SHEETS 10 & 19