


5/14/99

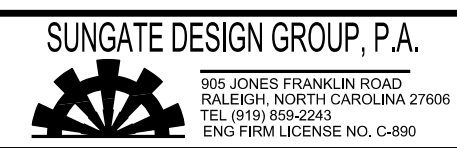


PROJECT REFERENCE NO. Y-4810K	SHEET NO. 43
ROADWAY DESIGN ENGINEER SEAL 27391 <i>Michael Bekasik</i> 3/2021	HYDRAULICS ENGINEER SEAL 26971 <i>Joseph Dalton</i> 3/2021

-Y11B-

**DOCUMENT NOT CONSIDERED FINAL
UNLESS ALL SIGNATURES COMPLETED**

Prepared in the Office of: **M**
MOTT MACDONALD 7621 Purfoy Road, Suite 115
 Fuquay-Varina, NC 27526
 www.mottmac.com/north-america

4:34:59 PM
C:\Users\pdk\OneDrive\Projects\Y4810K\rdj\pfl.psh.dgn
PEK368874

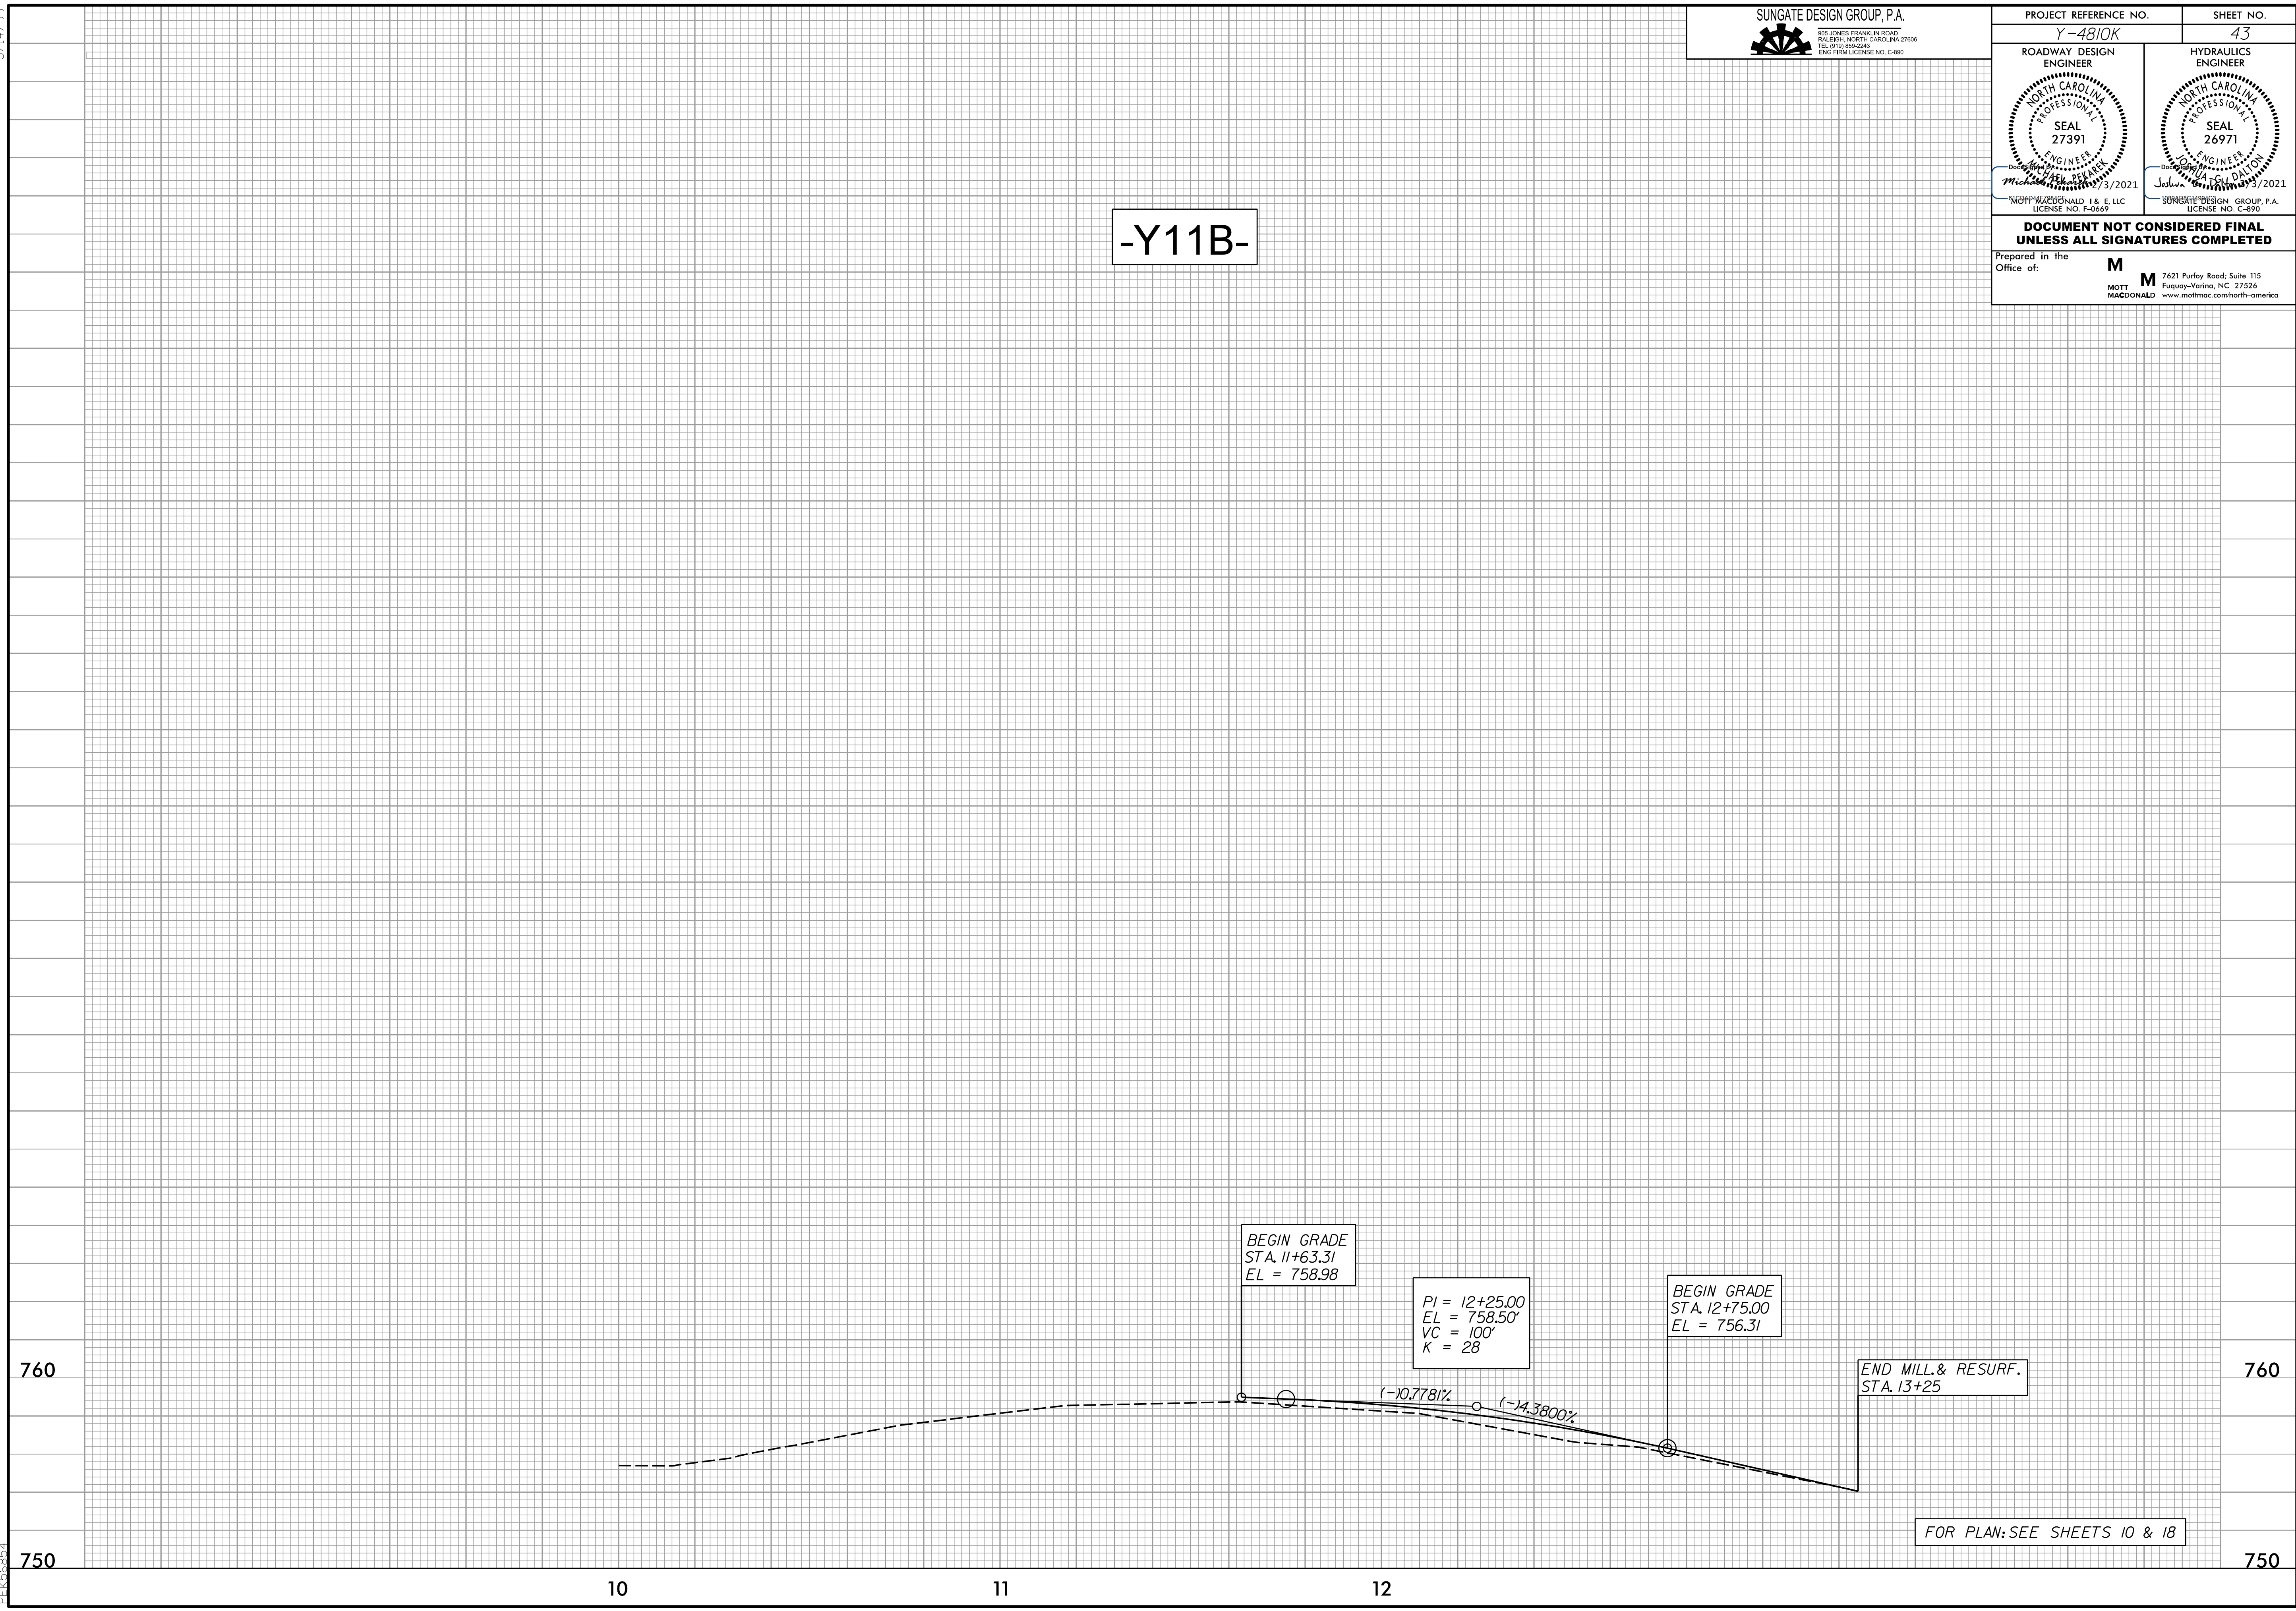

FOR PLAN: SEE SHEETS 10 & 18