



PROJECT REFERENCE NO.	SHEET NO.
Y4810-K	RW02C-2
Location and Surveys	

# SURVEY CONTROL SHEET

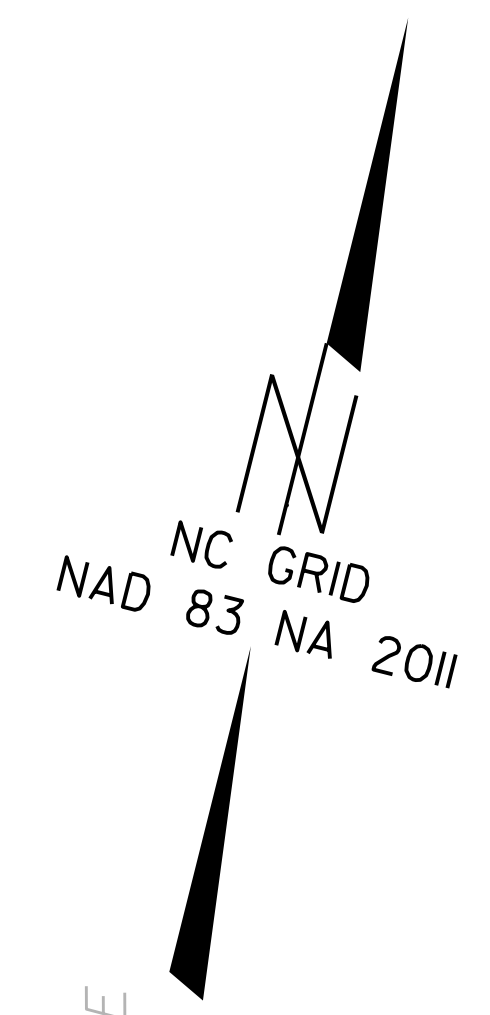

MATCHLINE SHEET RW02C-1

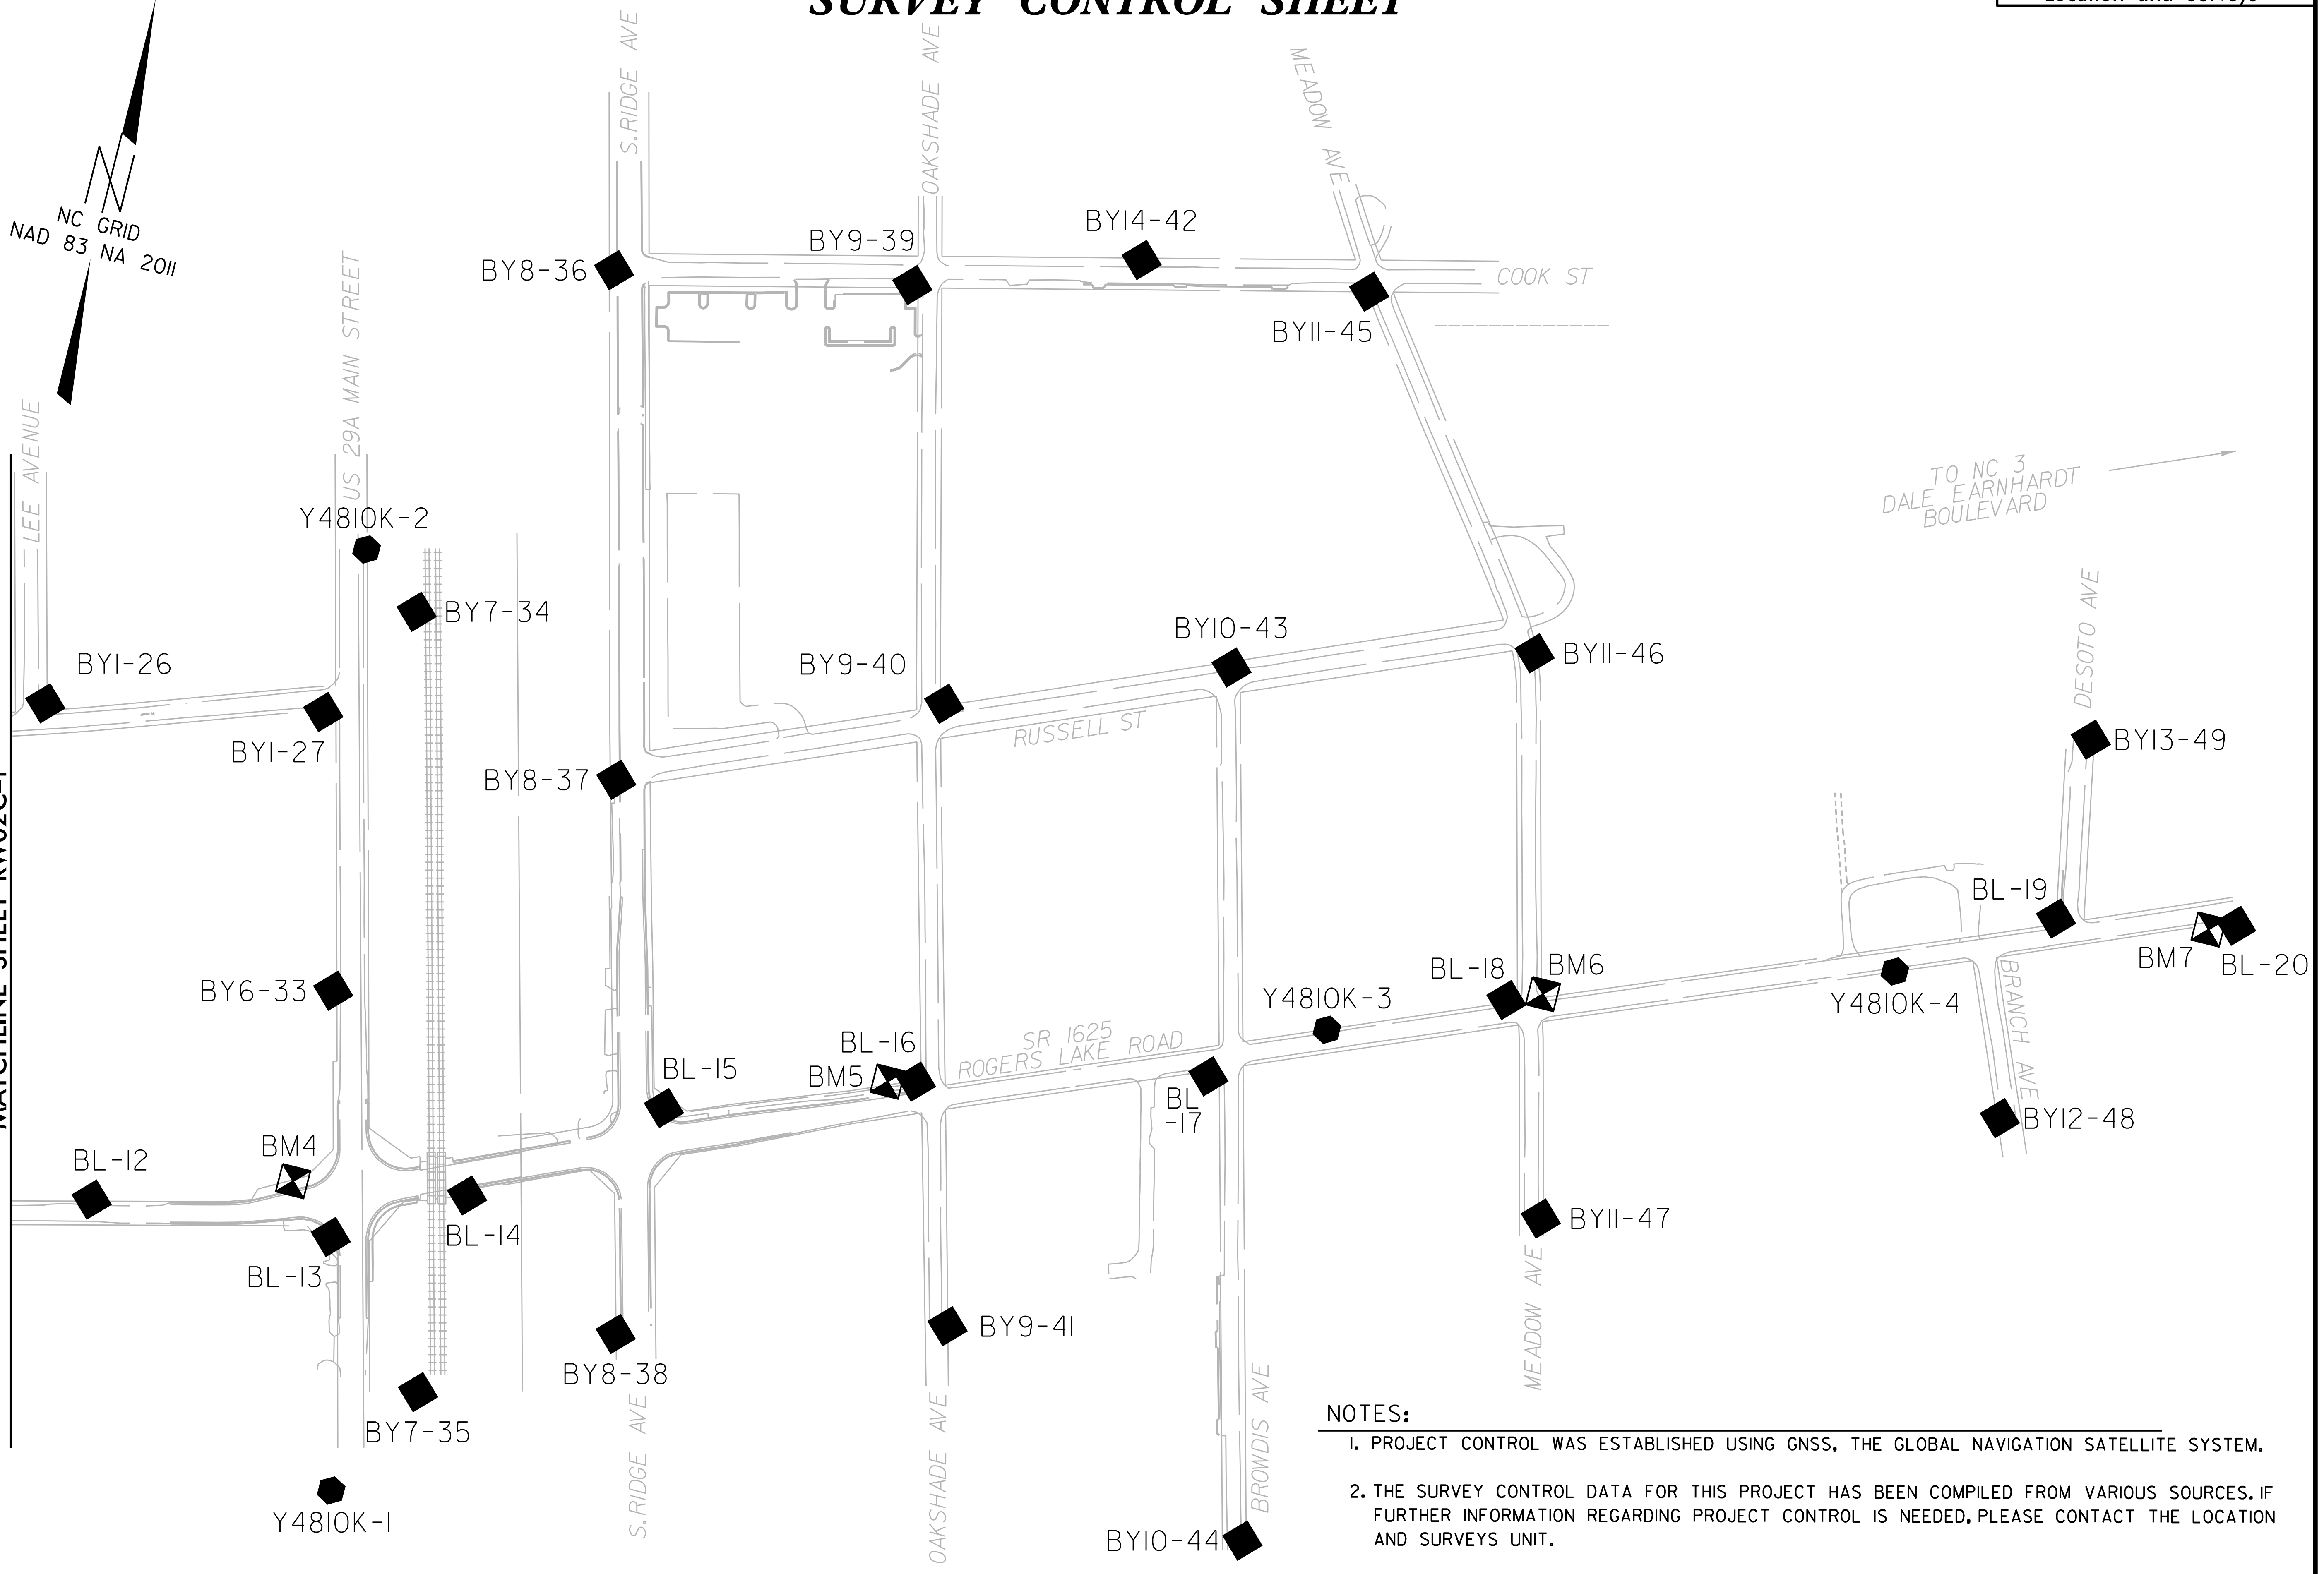

**NOTES:**

1. PROJECT CONTROL WAS ESTABLISHED USING GNSS, THE GLOBAL NAVIGATION SATELLITE SYSTEM.
2. THE SURVEY CONTROL DATA FOR THIS PROJECT HAS BEEN COMPILED FROM VARIOUS SOURCES. IF FURTHER INFORMATION REGARDING PROJECT CONTROL IS NEEDED, PLEASE CONTACT THE LOCATION AND SURVEYS UNIT.

REVISIONS

6/2/09  
C:\JUL-2019\lit0\Projects\4810k\1\S10-18-074\_RW\_staking\From\_roadwayserver\_190722\4810k\_1s\_rw02c-2.dgn