


**DOCUMENT NOT CONSIDERED FINAL
 UNLESS ALL SIGNATURES COMPLETED**

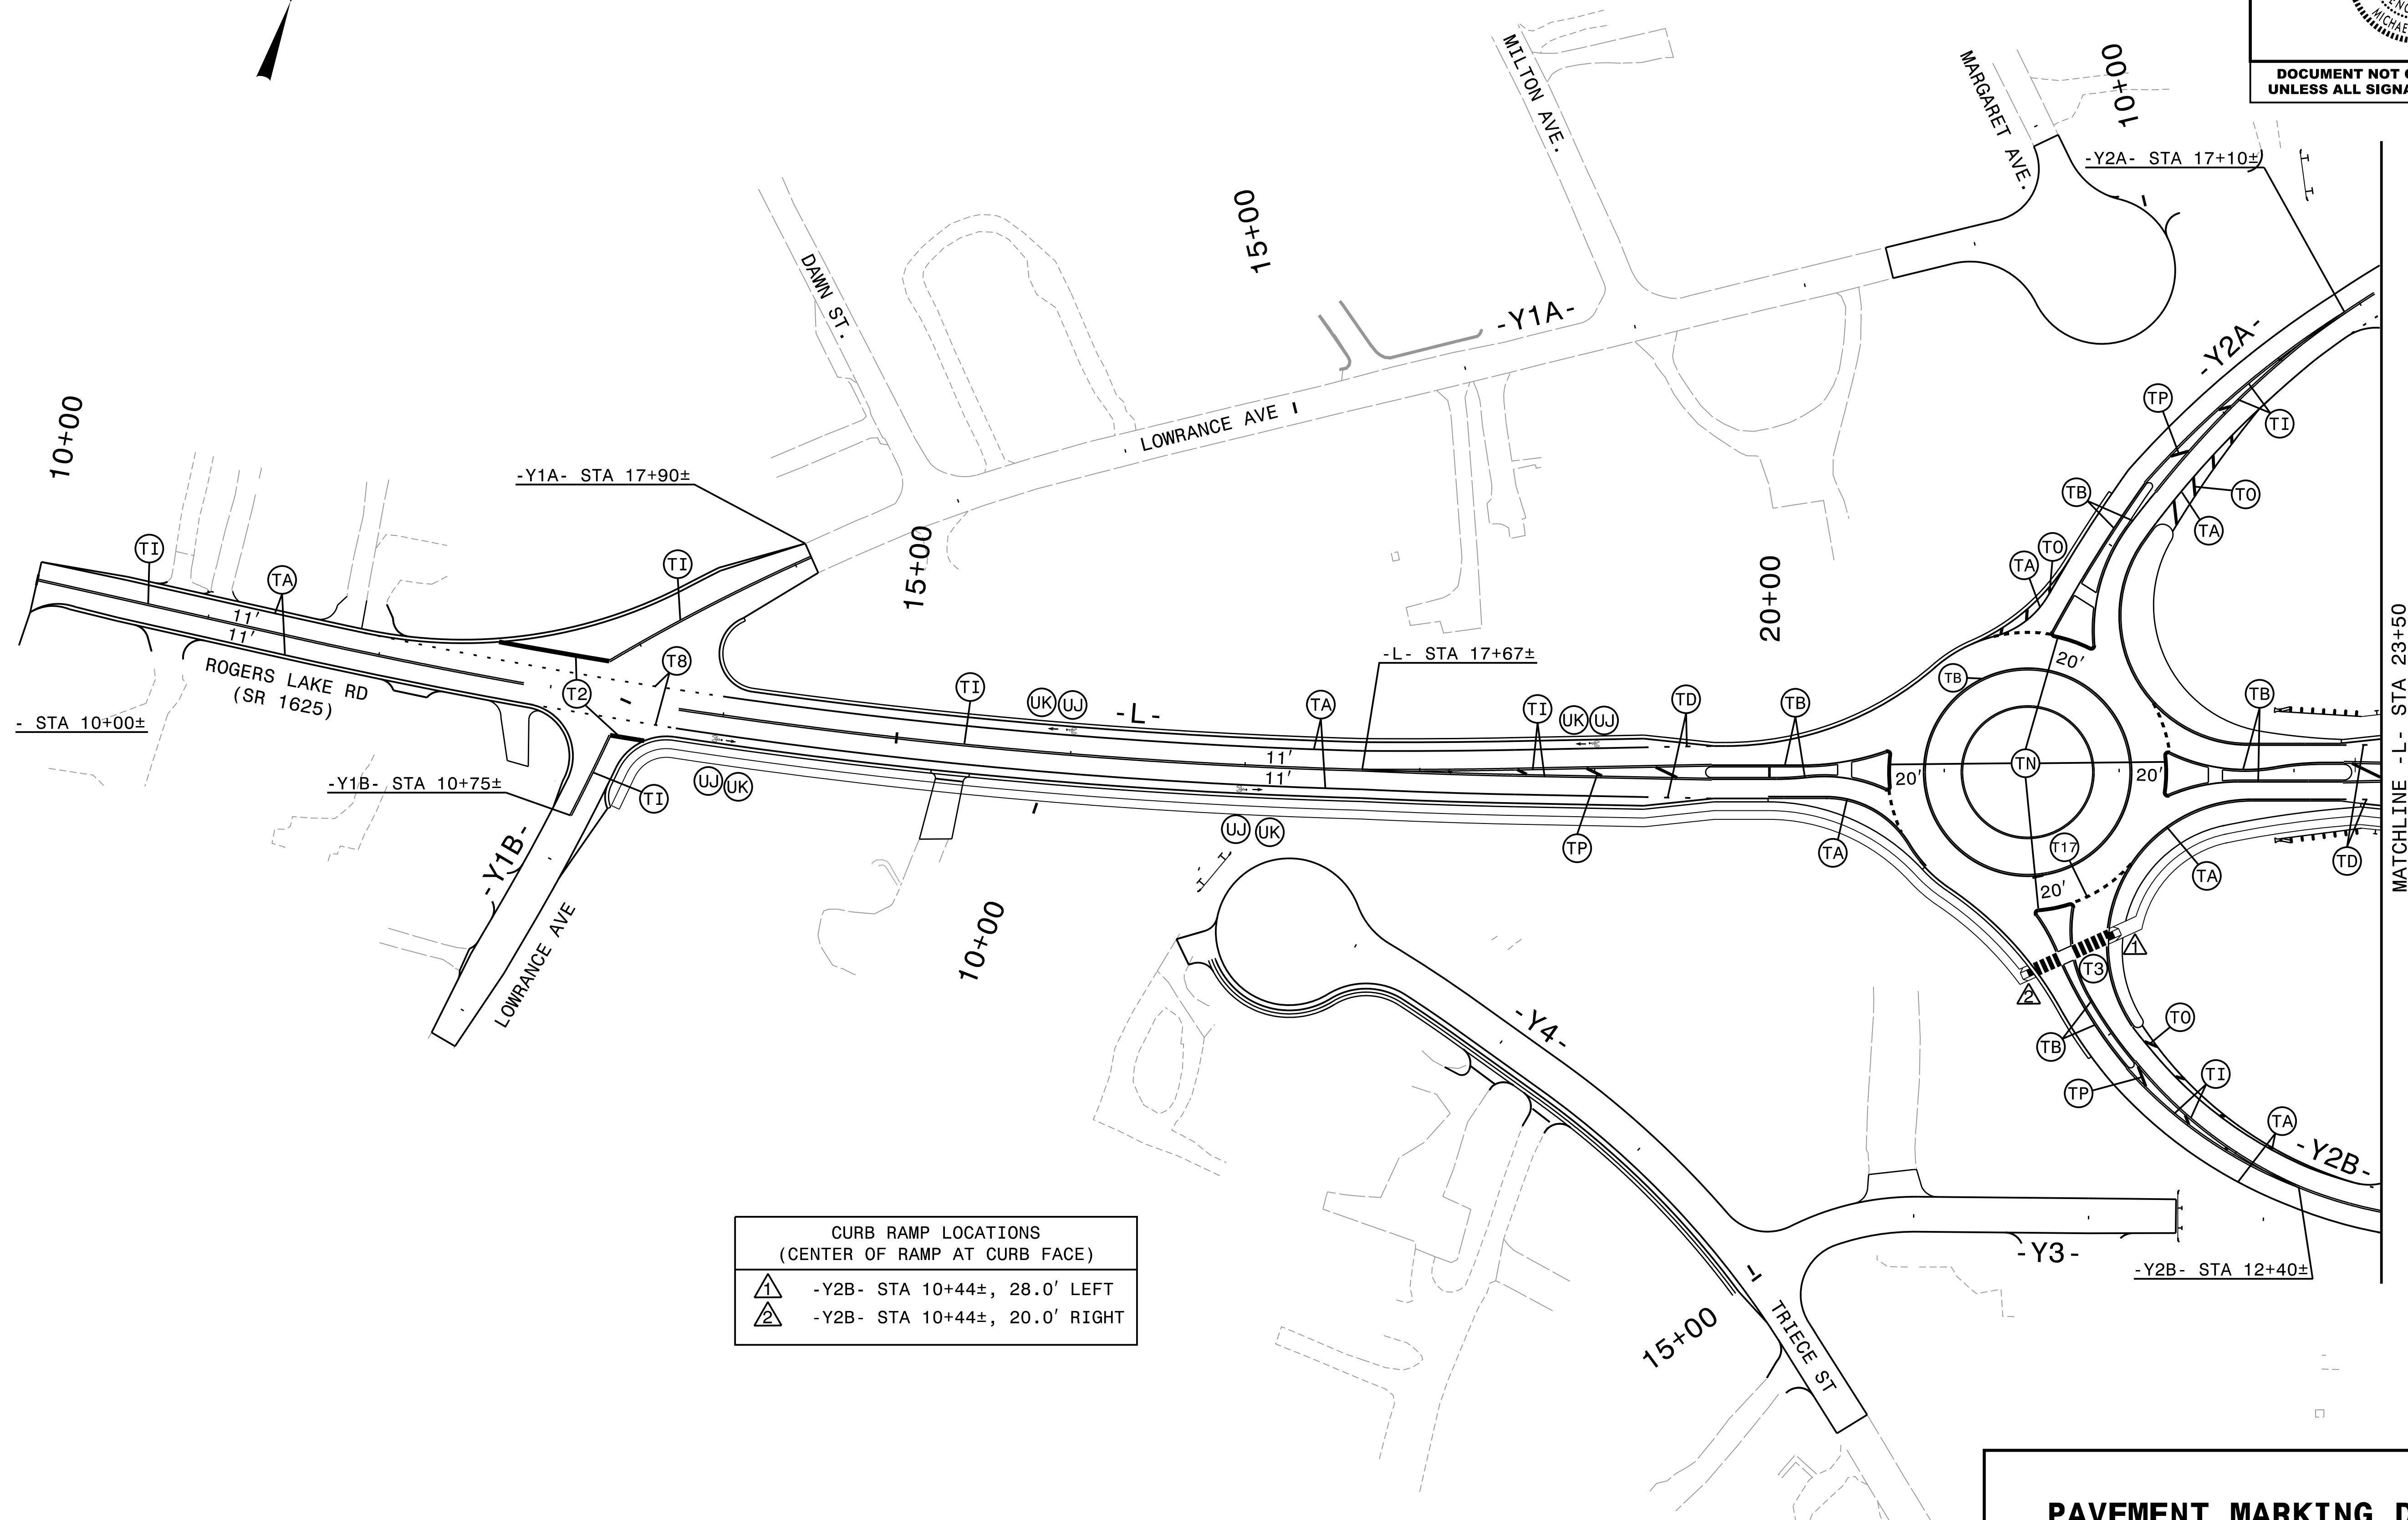

CURB RAMP LOCATIONS (CENTER OF RAMP AT CURB FACE)	
①	-Y2B- STA 10+44±, 28.0' LEFT
②	-Y2B- STA 10+44±, 20.0' RIGHT

PAVEMENT MARKING DETAIL

PLOT DRIVER: NCDOT_color_eng_50.plt
 USER: CHARNDEN
 FILE: p:\pwhdr\useos01\HDR-US-East-01\Documents\5705\10029502\6.0_CAD\BIM\6.2_Work\In_Progress\Traffic\Delinecton\y4810k_pmp_02.dgn
 PENTABLE: NCDOT_PMP.tbl
 TIME: 1:13:00 PM
 DATE: 9/19/2022

MATCHLINE -L- STA 23+50
 SEE SHEET PMP-3