
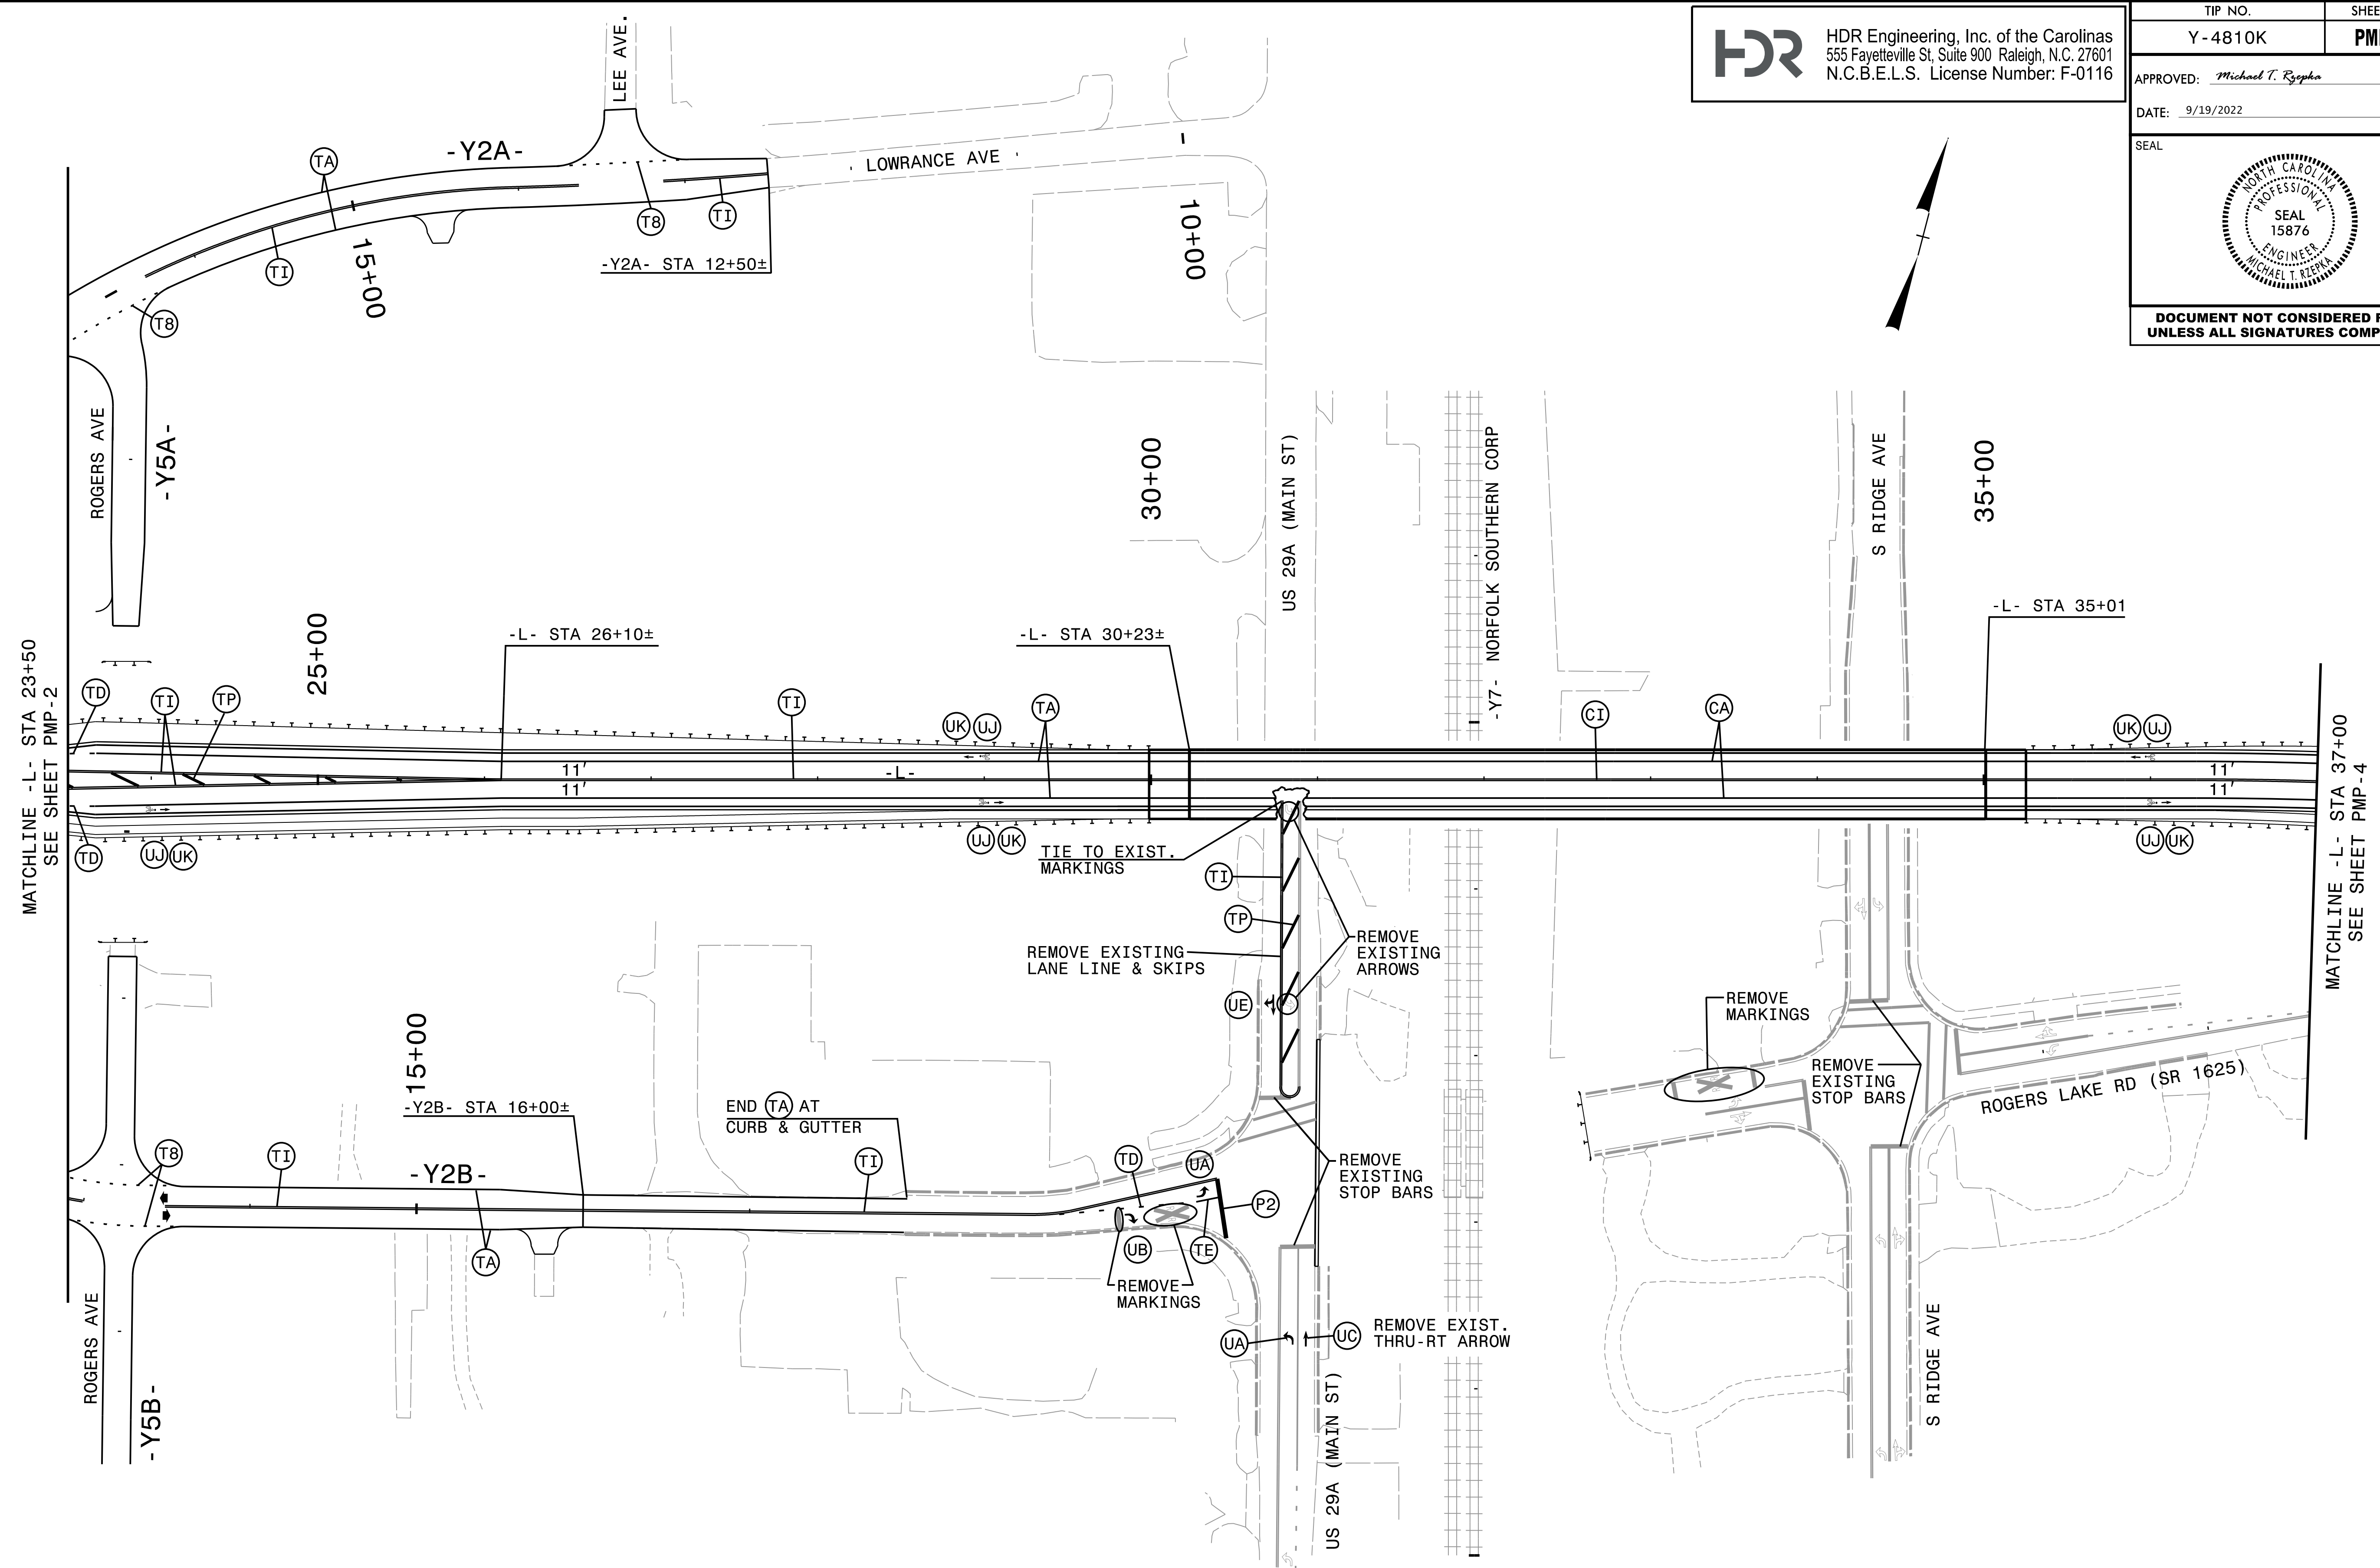
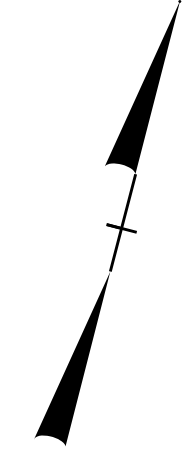


**HDR** HDR Engineering, Inc. of the Carolinas  
 555 Fayetteville St, Suite 900 Raleigh, N.C. 27601  
 N.C.B.E.L.S. License Number: F-0116

TIP NO. Y-4810K	SHEET NO. PMP-3
APPROVED: <i>Michael T. Ryepka</i>	
DATE: 9/19/2022	
SEAL	
	
DOCUMENT NOT CONSIDERED FINAL UNLESS ALL SIGNATURES COMPLETED	



PLOT DRIVER: NCDOT\_pmf\_color\_eng\_50.plt  
 USER: CHARNDEN  
 FILE: p:\pwhdr\useos01\HDR-US-East-01\Documents\570510029502\_6\_0\_CAD\_BIM\6.2\_Work\_In\_Progress\Traffic\Delinecton\y4810k\_pmp\_03.dgn  
 PENTABLE: NCDOT\_PMP.tbl  
 DATE: 9/19/2022  
 TIME: 11:30:05 PM

**PAVEMENT MARKING DETAIL**