


PLOT DRIVER: NCDOT\_pmf\_color\_eng\_50.plt  
PENTABLE: NCDOT\_PMP.tbl  
USER: CHARNDEN  
DATE: 9/19/2022  
TIME: 11:31:12 PM  
FILE: p:\pwhdr\useos01\HDR\_US\_East\_01\Documents\5705\10029502\_6\_0\_CAD\_BIM\6.2\_Work\_In\_Progress\Traffic\Delinecton\y4810k\_pmp\_04.dgn

TIP NO. Y-4810K	SHEET NO. PMP-4
APPROVED: <i>Michael T. Rygbo</i>	
DATE: 9/19/2022	
SEAL	
DOCUMENT NOT CONSIDERED FINAL UNLESS ALL SIGNATURES COMPLETED	

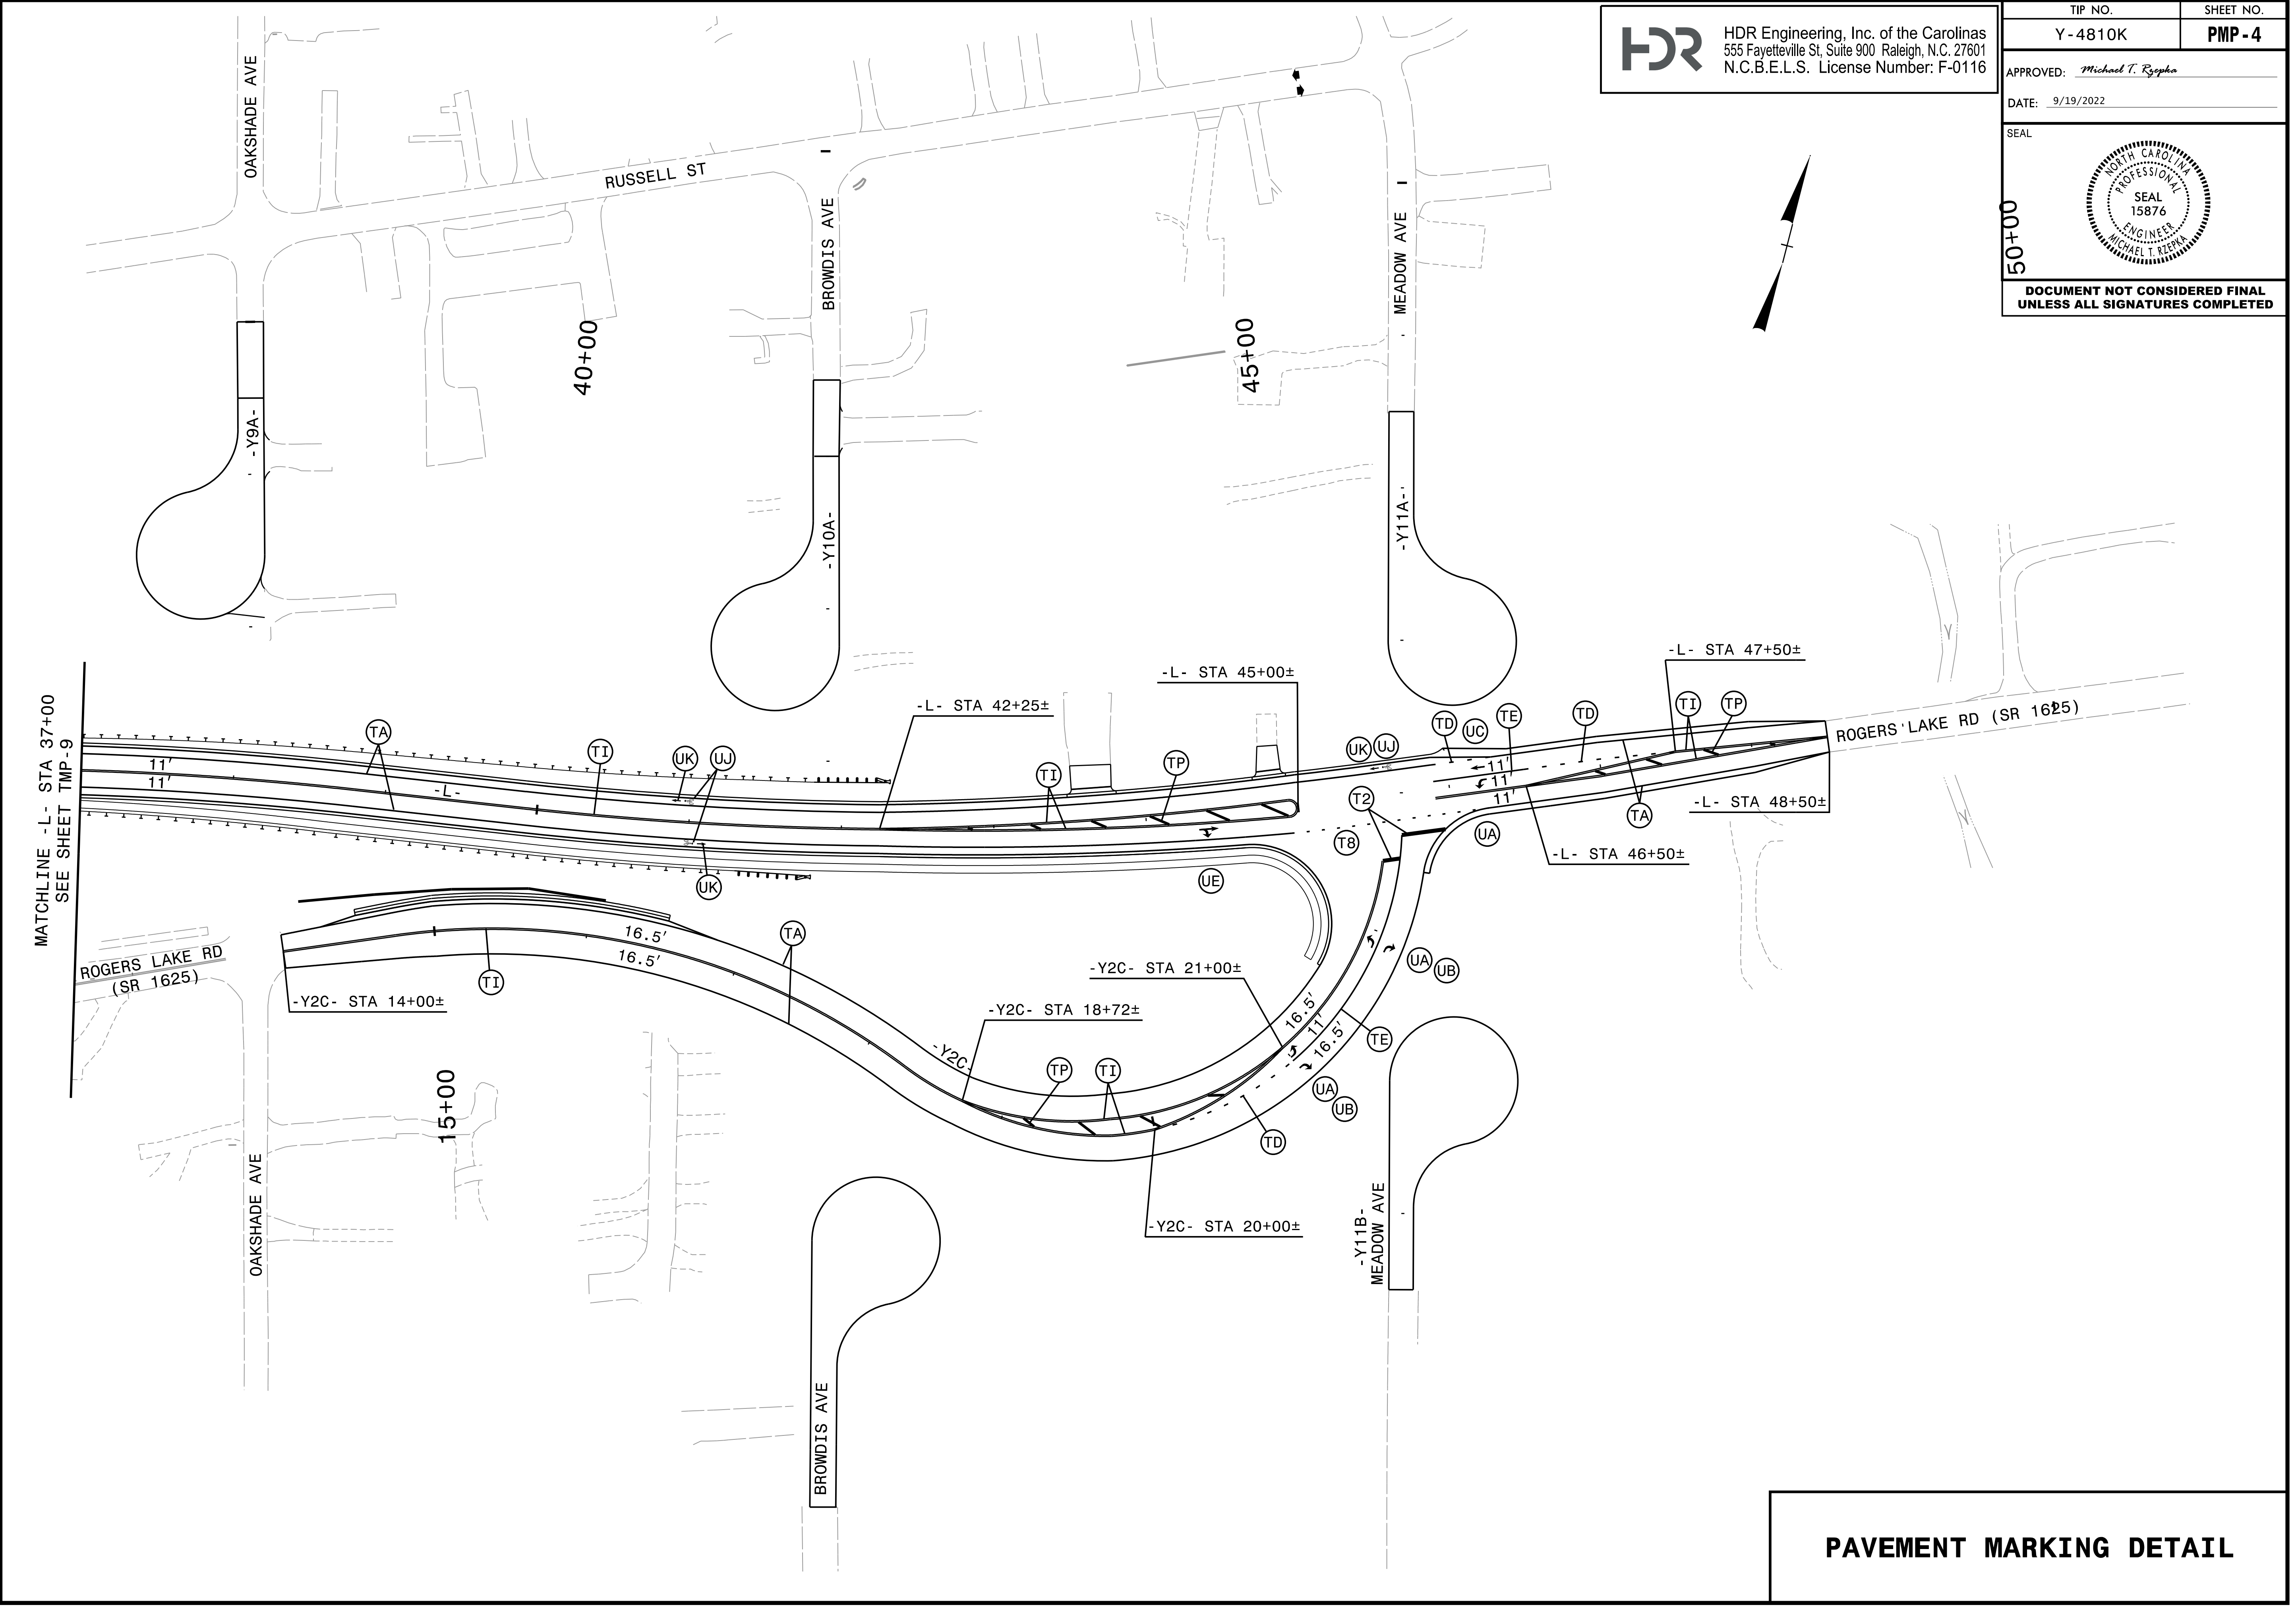

**PAVEMENT MARKING DETAIL**