


CLEARING AND GRUBBING  
EROSION CONTROL FOR  
CONSTRUCTION SHEET 06

TRAFFIC DIAGRAM		N/A	ADT 2020
		2,600	ADT 2040
		N/A	
		1,300	
		N/A	
		1,300	
		N/A	
		3,300	
		N/A	
		6,400	

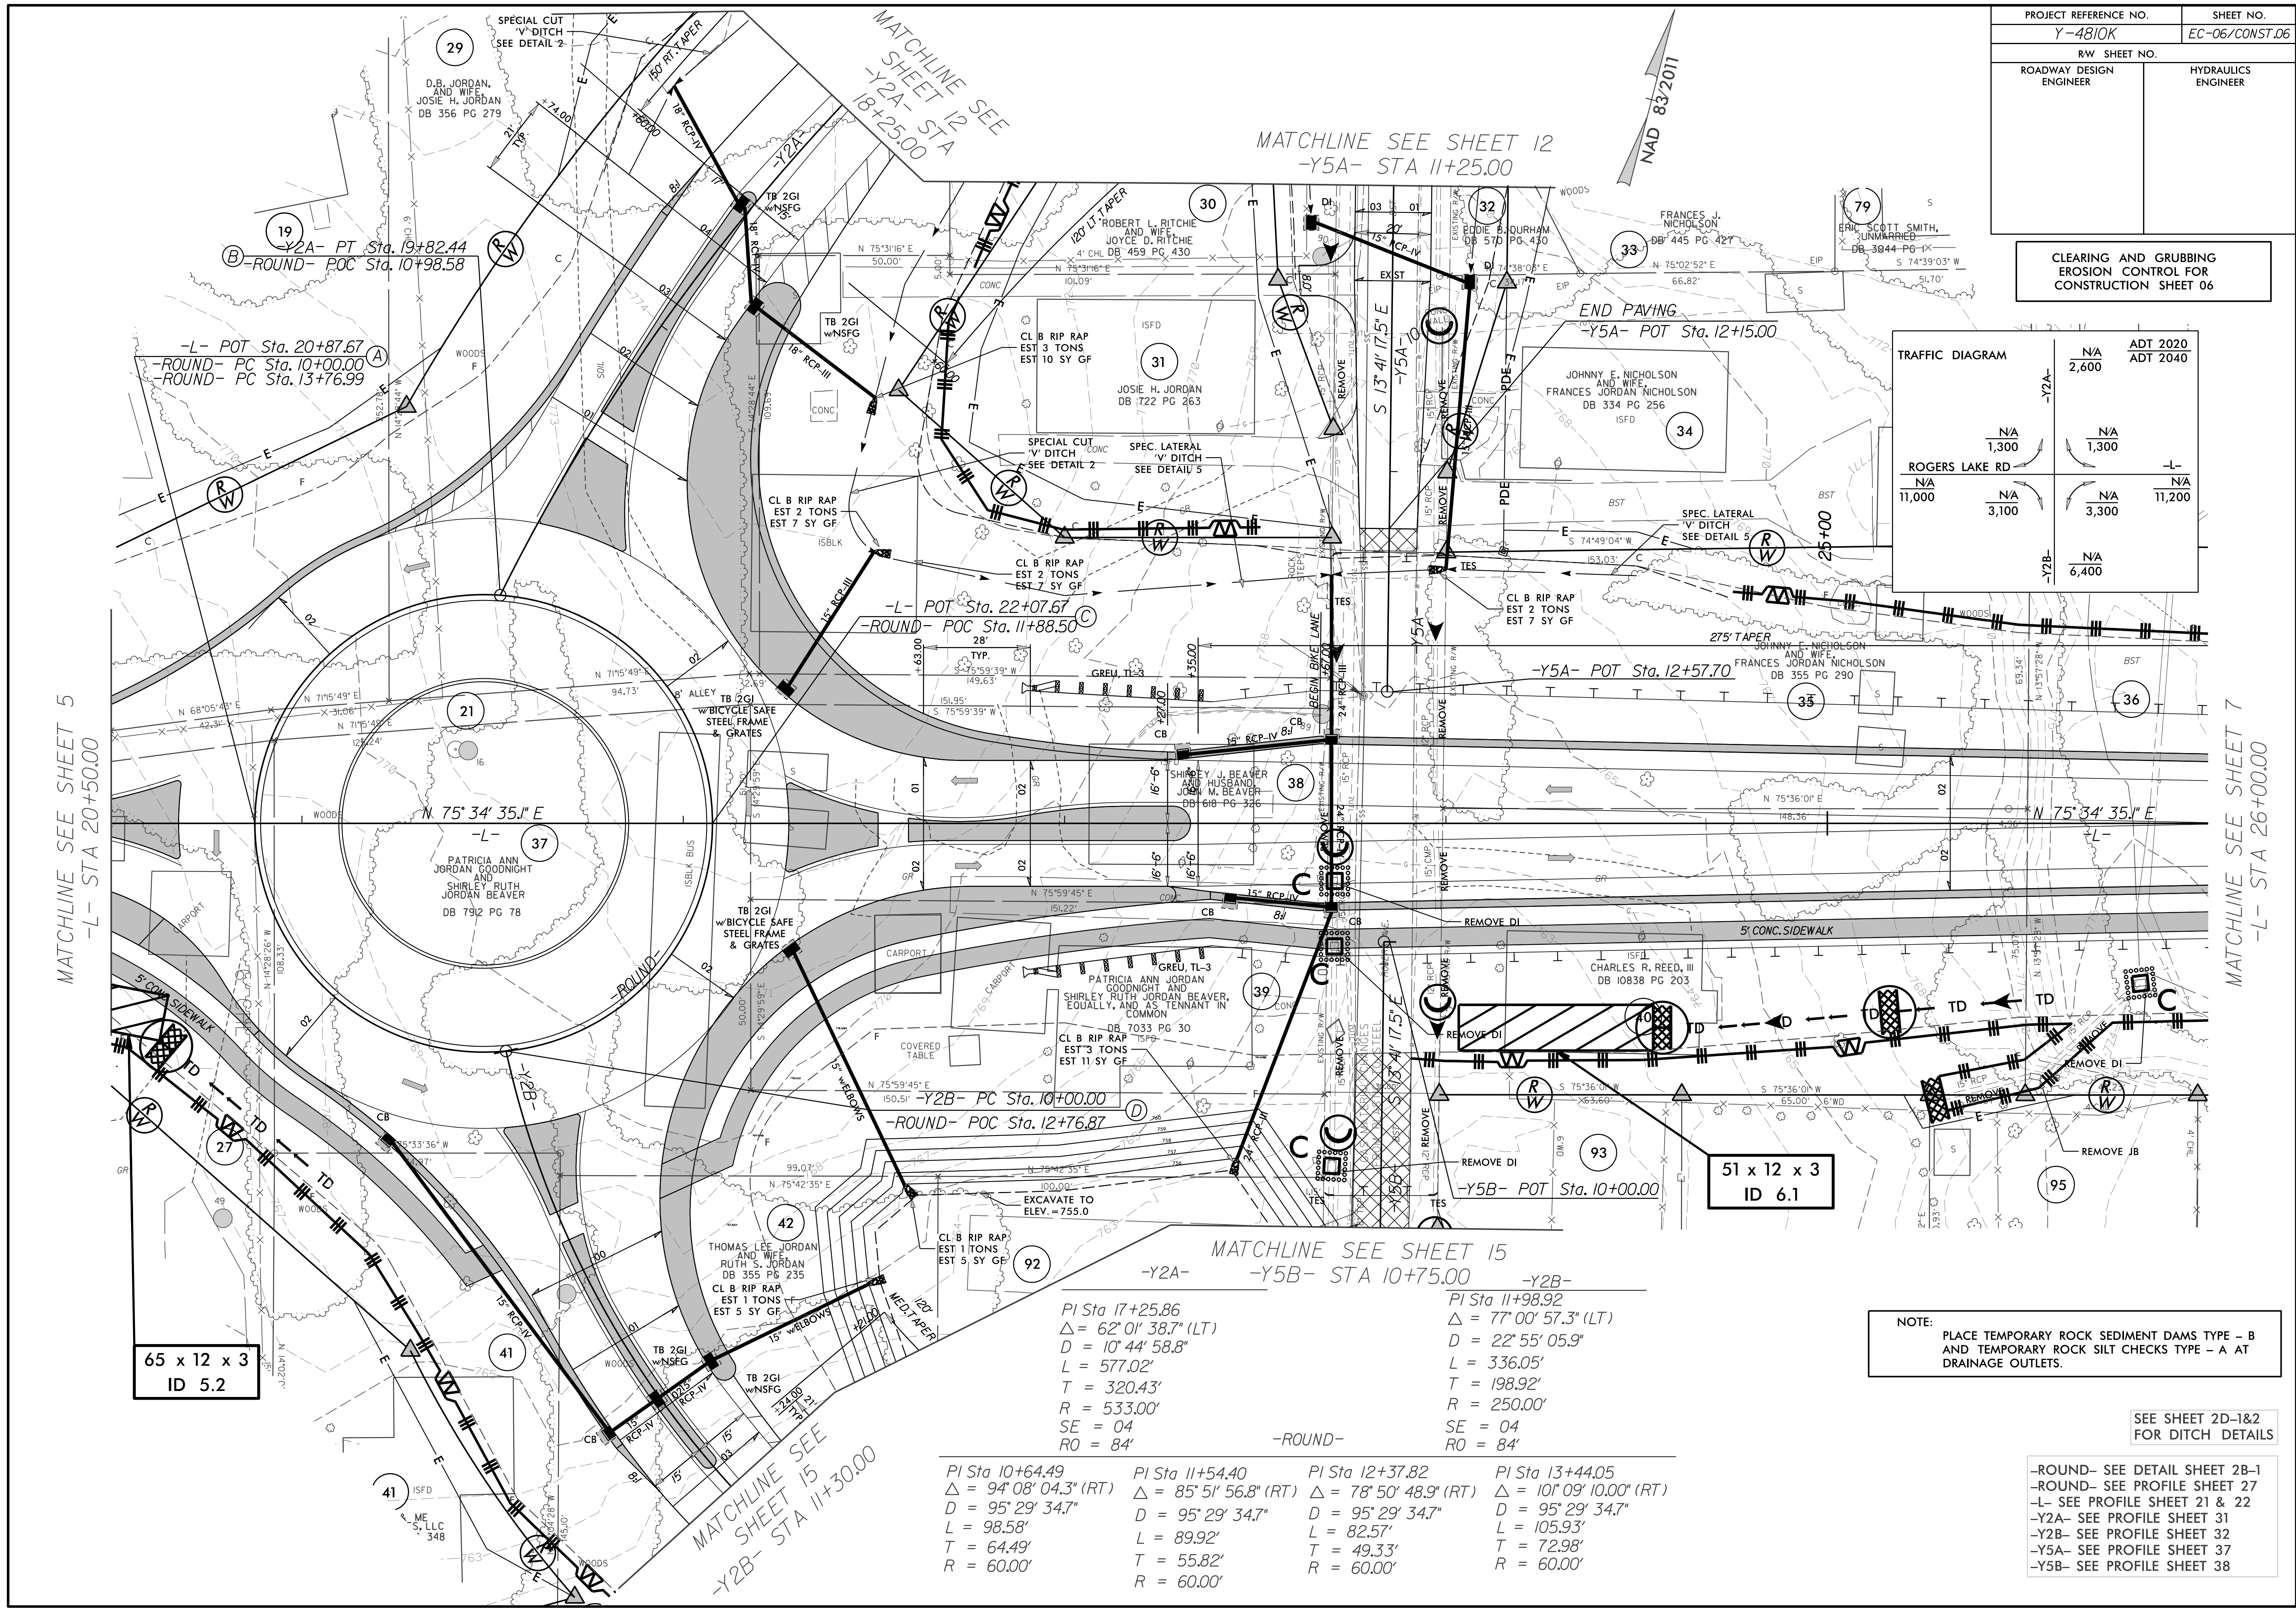

MATCHLINE SEE SHEET 5  
-L- STA 20+50.00

MATCHLINE SEE SHEET 7  
-L- STA 26+00.00

65 x 12 x 3  
ID 5.2

51 x 12 x 3  
ID 6.1

NOTE: PLACE TEMPORARY ROCK SEDIMENT DAMS TYPE - B AND TEMPORARY ROCK SILT CHECKS TYPE - A AT DRAINAGE OUTLETS.

SEE SHEET 2D-1&2 FOR DITCH DETAILS

<p>PI Sta 10+64.49 Δ = 94° 08' 04.3" (RT) D = 95' 29' 34.7" L = 98.58' T = 64.49' R = 60.00'</p>	<p>PI Sta 11+54.40 Δ = 85° 51' 56.8" (RT) D = 95' 29' 34.7" L = 89.92' T = 55.82' R = 60.00'</p>	<p>PI Sta 12+37.82 Δ = 78° 50' 48.9" (RT) D = 95' 29' 34.7" L = 82.57' T = 49.33' R = 60.00'</p>	<p>PI Sta 13+44.05 Δ = 101° 09' 10.00" (RT) D = 95' 29' 34.7" L = 105.93' T = 72.98' R = 60.00'</p>
--	--	--	---

<p>MATCHLINE SEE SHEET 15 -Y2A- PI Sta 17+25.86 Δ = 62° 01' 38.7" (LT) D = 10' 44' 58.8" L = 577.02' T = 320.43' R = 533.00' SE = 04 RO = 84'</p>	<p>MATCHLINE SEE SHEET 15 -Y5B- STA 10+75.00 PI Sta 11+98.92 Δ = 77° 00' 57.3" (LT) D = 22' 55' 05.9" L = 336.05' T = 198.92' R = 250.00' SE = 04 RO = 84'</p>
---	--

-ROUND- SEE DETAIL SHEET 2B-1  
-L- SEE PROFILE SHEET 27  
-L- SEE PROFILE SHEET 21 & 22  
-Y2A- SEE PROFILE SHEET 31  
-Y2B- SEE PROFILE SHEET 32  
-Y5A- SEE PROFILE SHEET 37  
-Y5B- SEE PROFILE SHEET 38