
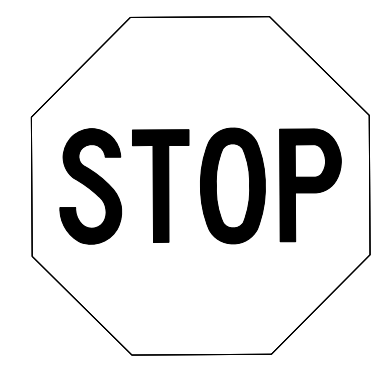


TIP NO. Y-4810K	SHEET NO. SIGN-2
APPROVED: <i>Michael T. Rzepka</i>	
DATE: 9/19/2022	
SEAL 	
<b>DOCUMENT NOT CONSIDERED FINAL UNLESS ALL SIGNATURES COMPLETED</b>	


401 QUANTITY REQ'D 12



36" X 36"  
R1-1

ONE "U" POST PER SIGN


402 QUANTITY REQ'D 4



24" X 30"  
R2-1

ONE "U" POST PER SIGN


403 QUANTITY REQ'D 1

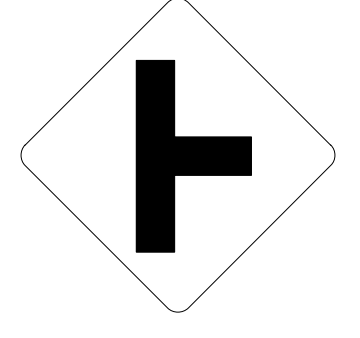

30" X 30"  
W2-2R

ONE "U" POST PER SIGN


404 QUANTITY REQ'D 4

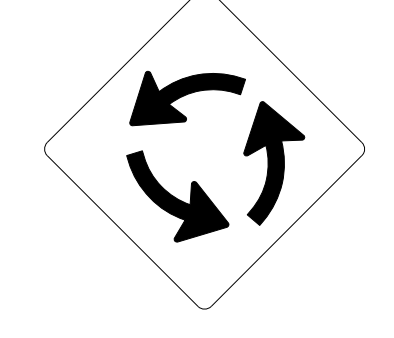

30" X 30"  
W2-6

ONE "U" POST PER SIGN


405 QUANTITY REQ'D 4

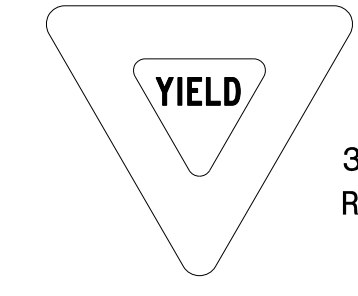

36" X 36" X 36"  
R1-2

ONE "U" POST PER SIGN


406 QUANTITY REQ'D 4

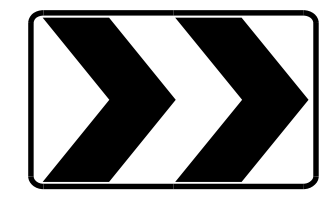

30" X 24"  
R6-4

ONE "U" POST PER SIGN


407 QUANTITY REQ'D 1

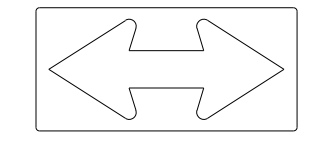

48" X 24"  
W1-7

ONE "U" POST PER SIGN


408 QUANTITY REQ'D 2



30" X 30"  
W14-2

ONE "U" POST PER SIGN


409 QUANTITY REQ'D 6



30" X 30"  
W4-3

ONE "U" POST PER SIGN


410 QUANTITY REQ'D 15

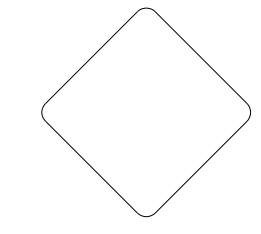

18" X 18"  
OM4-3  
(RED COLOR)

ONE "U" POST PER SIGN


411 QUANTITY REQ'D 2

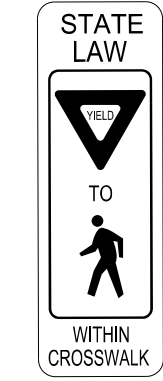

12" X 36"  
R1-6

ONE "U" POST PER SIGN


412 QUANTITY REQ'D 2

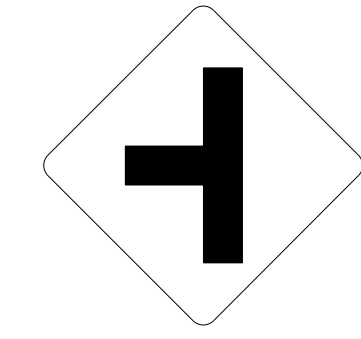

30" X 30"  
W2-2L

ONE "U" POST PER SIGN


413 QUANTITY REQ'D 4



24" X 18"  
R3-17

ONE "U" POST PER SIGN


414 QUANTITY REQ'D 2



24" X 8"  
R3-17aP

MOUNT BELOW SIGN 413  
IN TWO INSTALLATIONS


415 QUANTITY REQ'D 2



24" X 8"  
R3-17bP

MOUNT BELOW SIGN 413  
IN TWO INSTALLATIONS


416 QUANTITY REQ'D 2



30" X 30"  
W11-2

ONE "U" POST PER SIGN


417 QUANTITY REQ'D 2

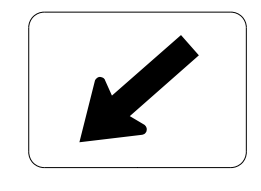

24" X 12"  
W16-7PL

MOUNT BELOW SIGN 416  
IN TWO INSTALLATIONS


418 QUANTITY REQ'D 1



30" X 30"  
W11-1

ONE "U" POST PER SIGN


419 QUANTITY REQ'D 1



18" X 24"  
W16-1P

MOUNT BELOW SIGN 418  
IN ONE INSTALLATION


420 QUANTITY REQ'D 3

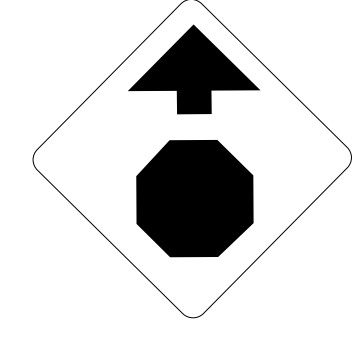

30" X 30"  
W3-1

ONE "U" POST PER SIGN

501

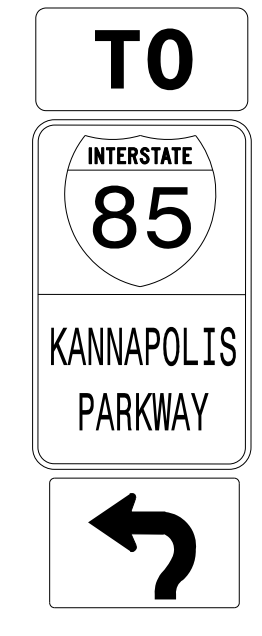


24" X 12"  
(GREEN BKGRD)

24" X 36"  
(SEE SIGN-2A  
FOR DESIGN)

21" X 15"  
(GREEN BKGRD)

MOUNT OF ONE U-CHANNEL POST

502

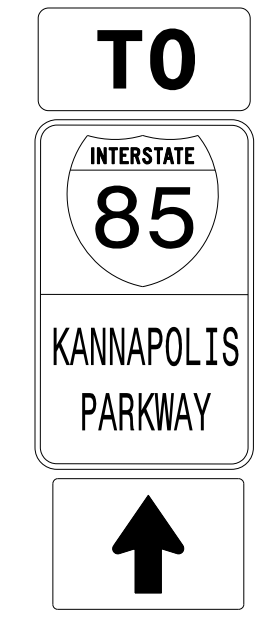


24" X 12"  
(GREEN BKGRD)

24" X 36"  
(SEE SIGN-2A  
FOR DESIGN)

21" X 15"  
(GREEN BKGRD)

MOUNT OF ONE U-CHANNEL POST

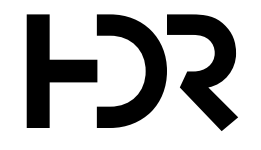

HDR Engineering, Inc. of the Carolinas  
555 Fayetteville St, Suite 900 Raleigh, N.C. 27601  
N.C.B.E.L.S. License Number: F-0116

**TYPE "E" & "F" SIGNS**