



APPROVED: *Michael T. Rzepka*

DATE: 9/19/2022

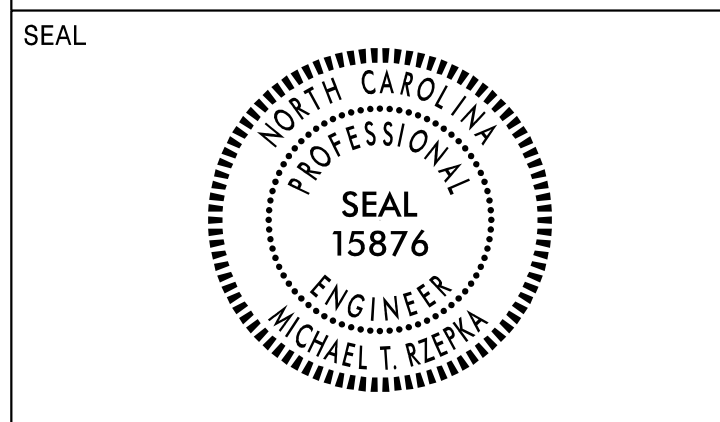

**DOCUMENT NOT CONSIDERED FINAL
UNLESS ALL SIGNATURES COMPLETED**

09/19/22
P:\1\Projects\Users\01\HDR_US_East_01\Documents\5705\10029502\6.0_CAD_BIM\6.2_Work_In_Progress\Traffic\Signing\CADD\Signing_Layout_Plans\y4810k_sign_prop_04.dgn
User:CHRNDEN

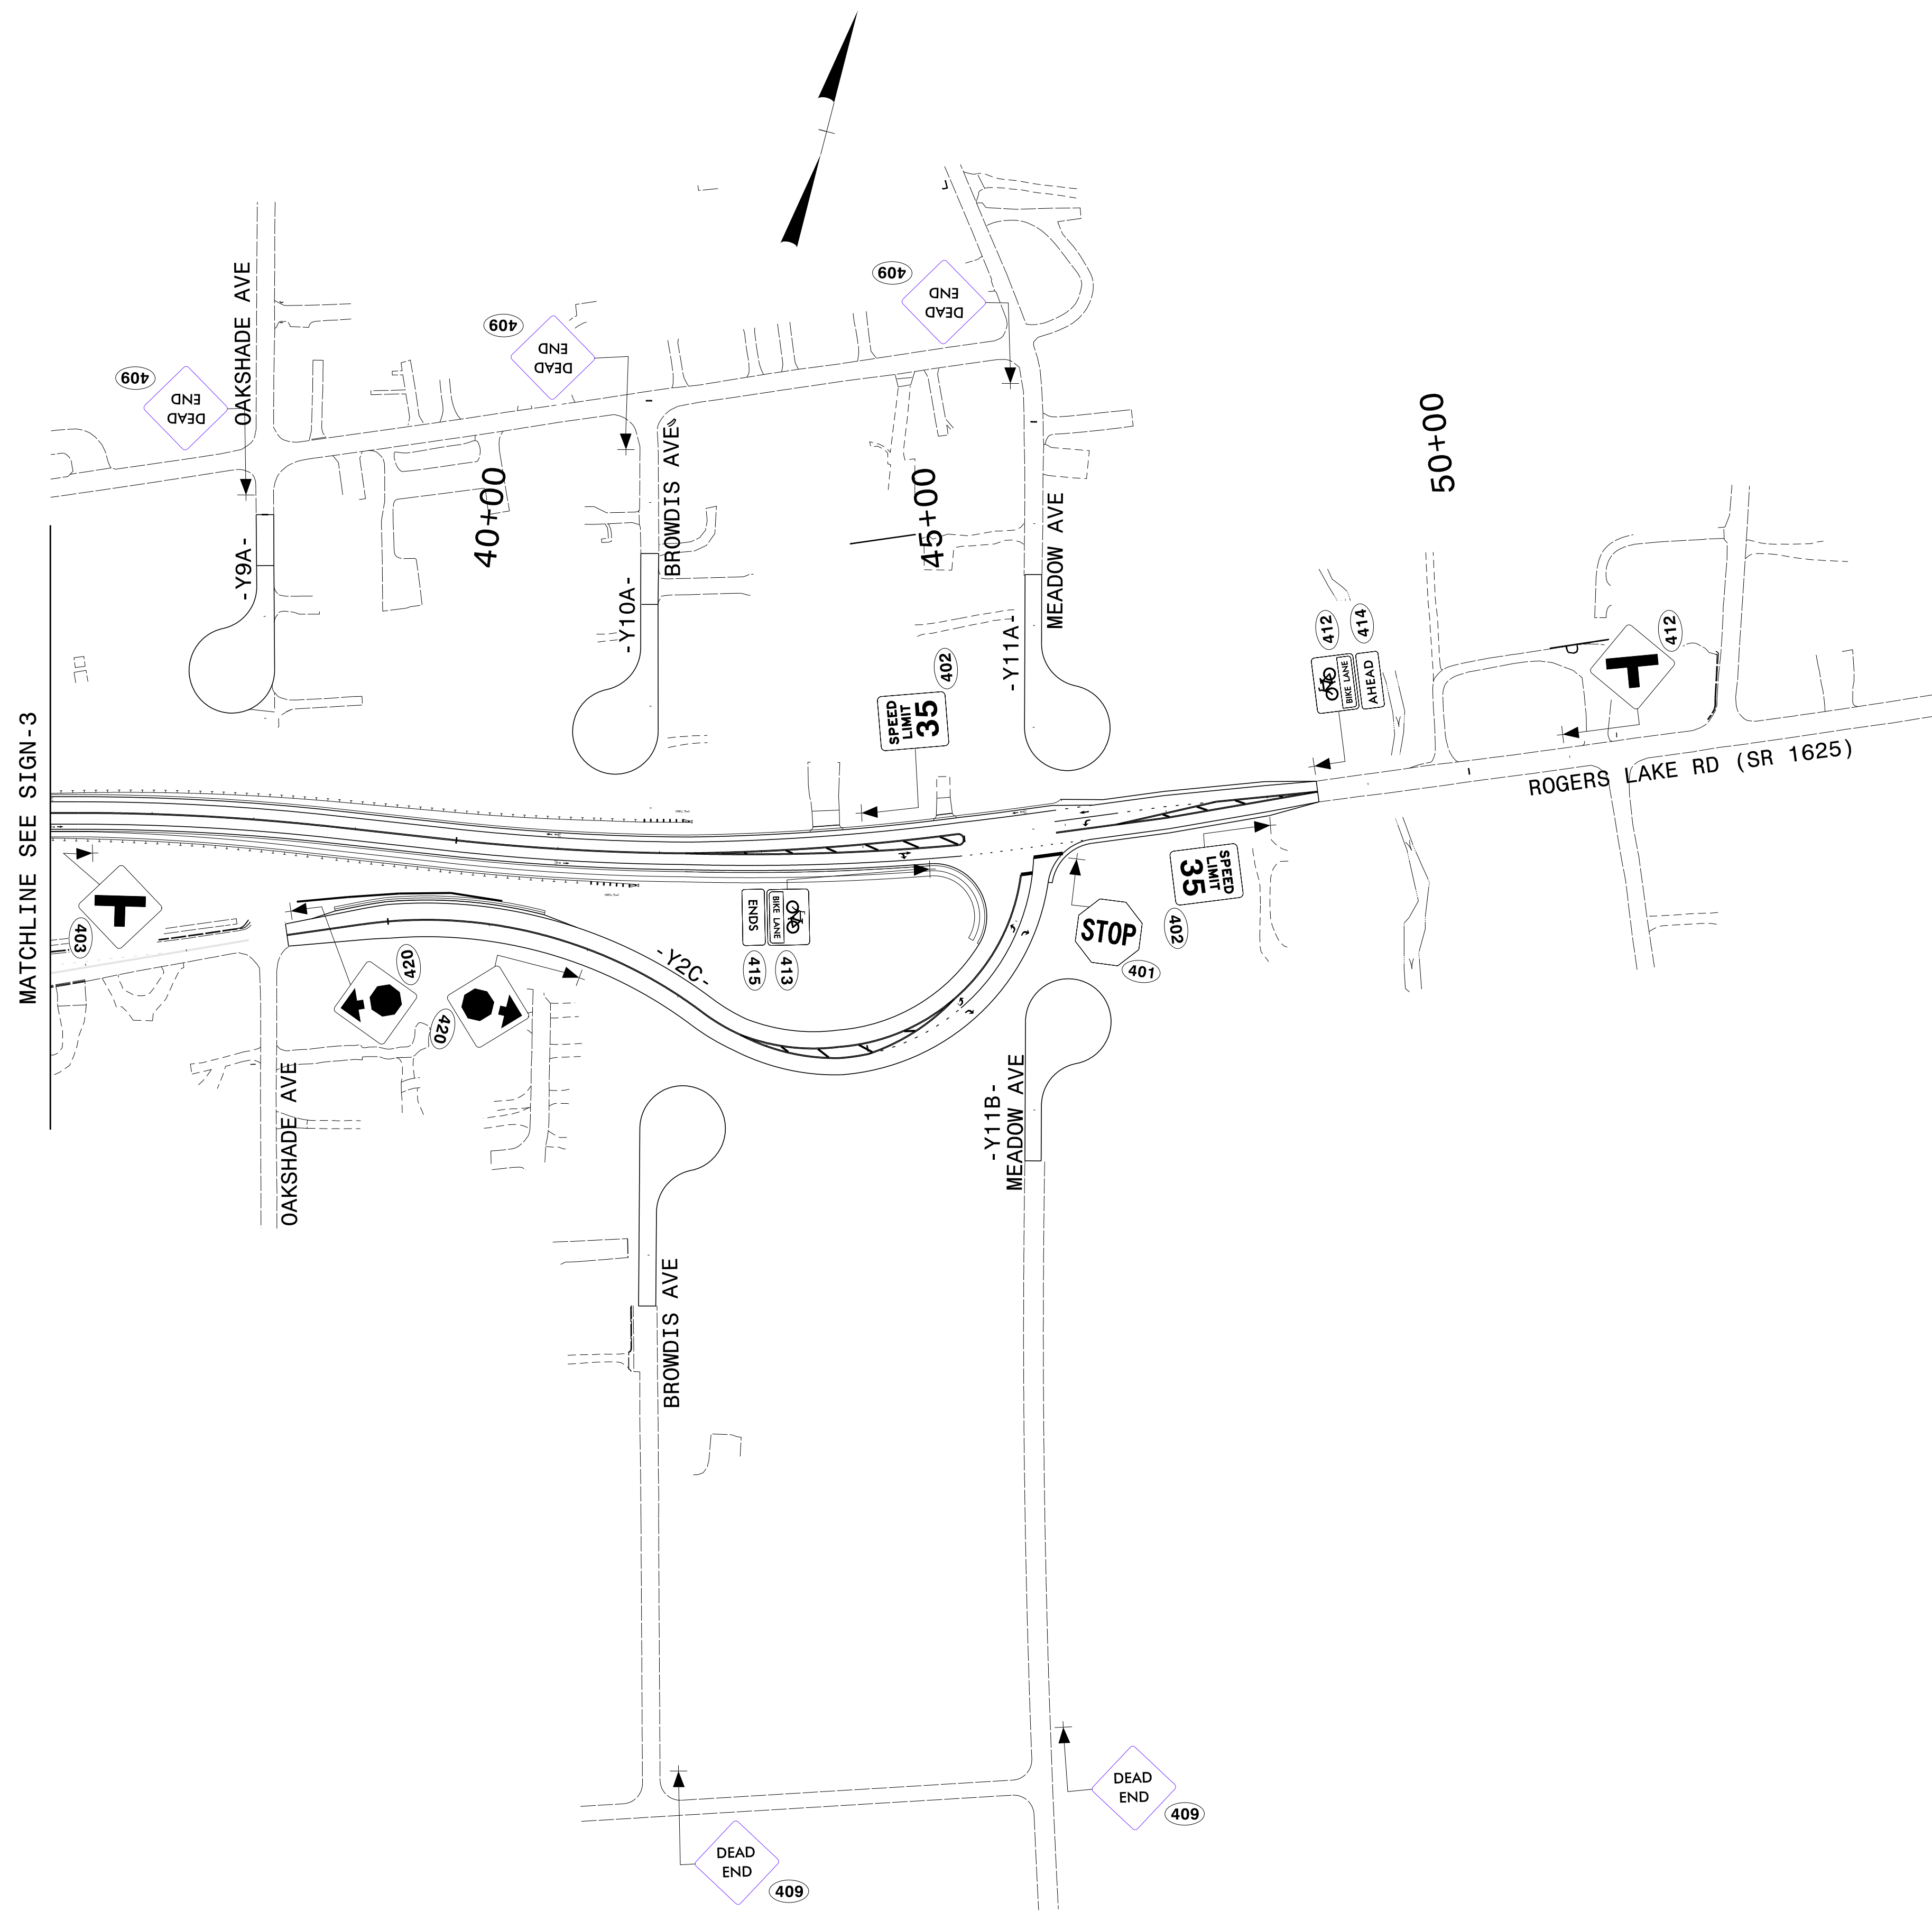

PROPOSED SIGNS