


**DOCUMENT NOT CONSIDERED FINAL  
UNLESS ALL SIGNATURES COMPLETED**

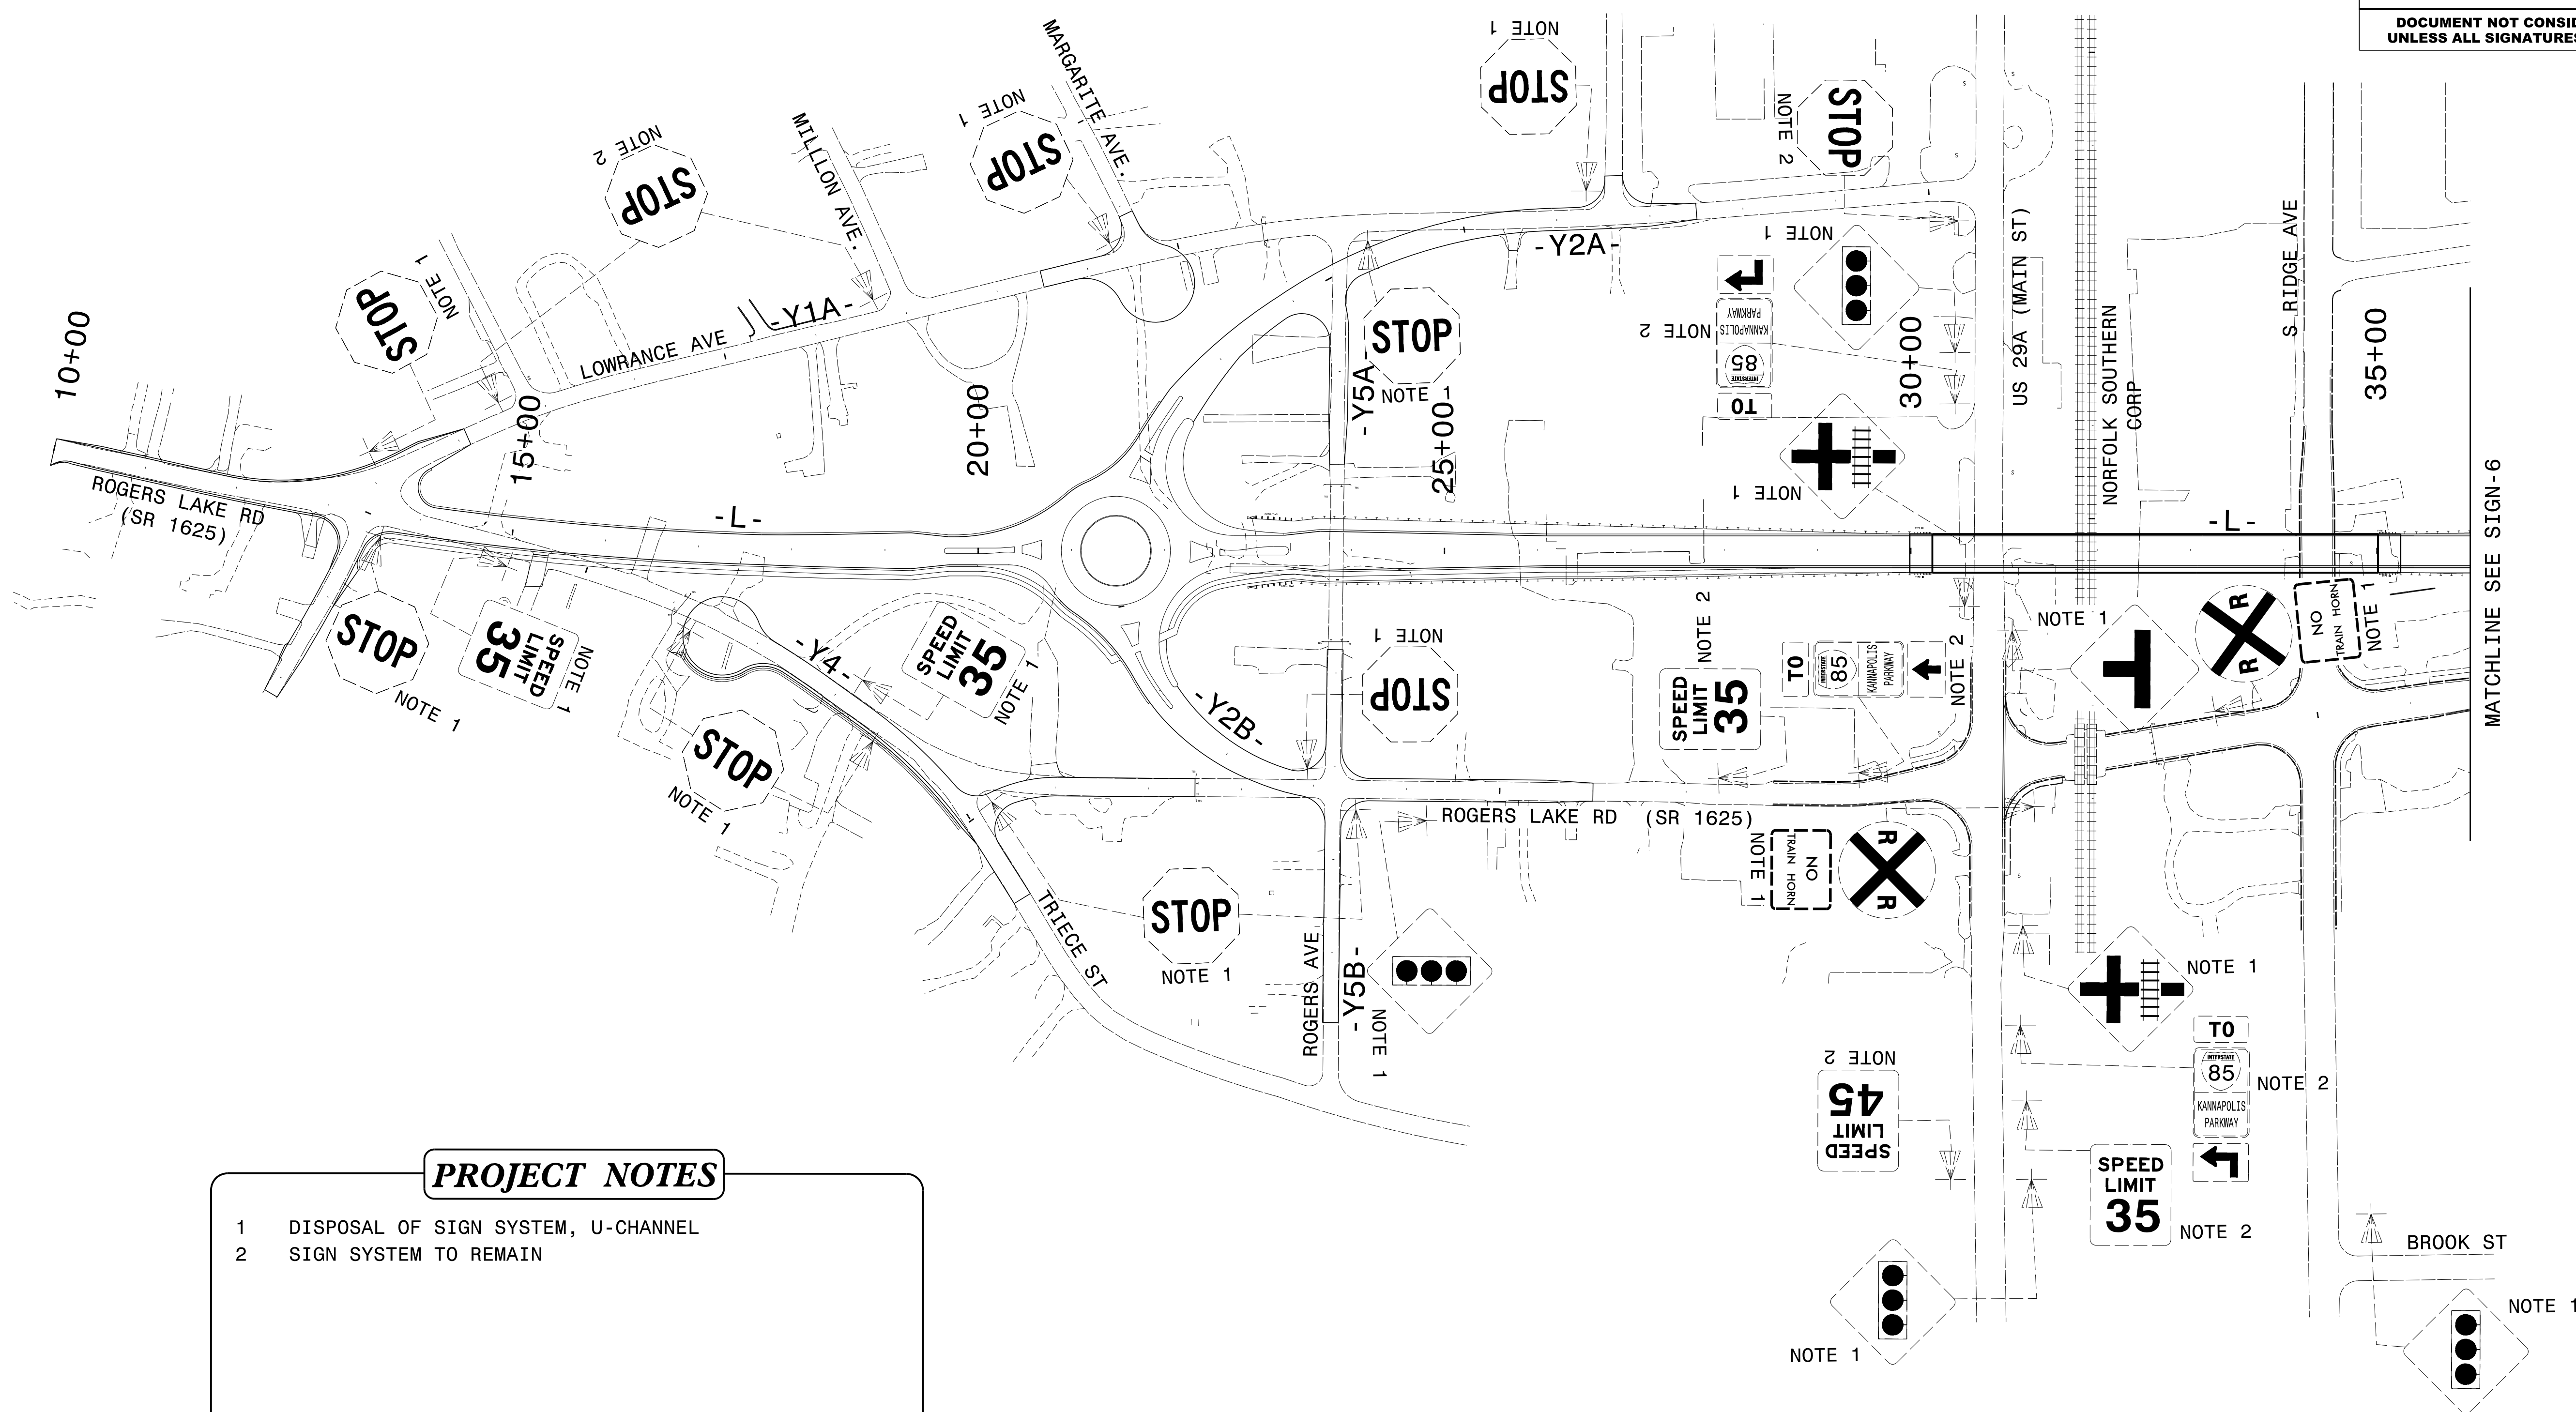

**PROJECT NOTES**

- 1 DISPOSAL OF SIGN SYSTEM, U-CHANNEL
- 2 SIGN SYSTEM TO REMAIN

**EXISTING SIGNS**

09/19/22  
P:\1\Projects\Users\01\HDR\_US\_East\_01\Documents\5705\10029502\6.0\_CAD\_BIM\6.2\_Work\_In\_Progress\Traffic\Signing\CADD\Signing\_Layout\_Plans\y4810k\_sign\_exst\_05.dgn  
User: CHARRNDEN