



APPROVED: *Michael T. Rzepka*
DATE: 9/19/2022

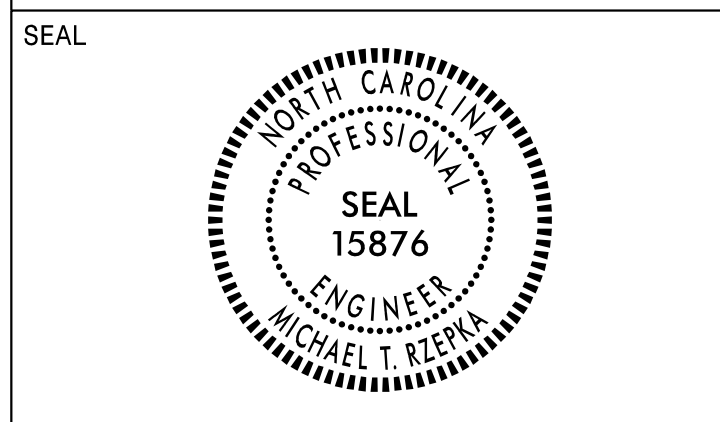

**DOCUMENT NOT CONSIDERED FINAL
UNLESS ALL SIGNATURES COMPLETED**

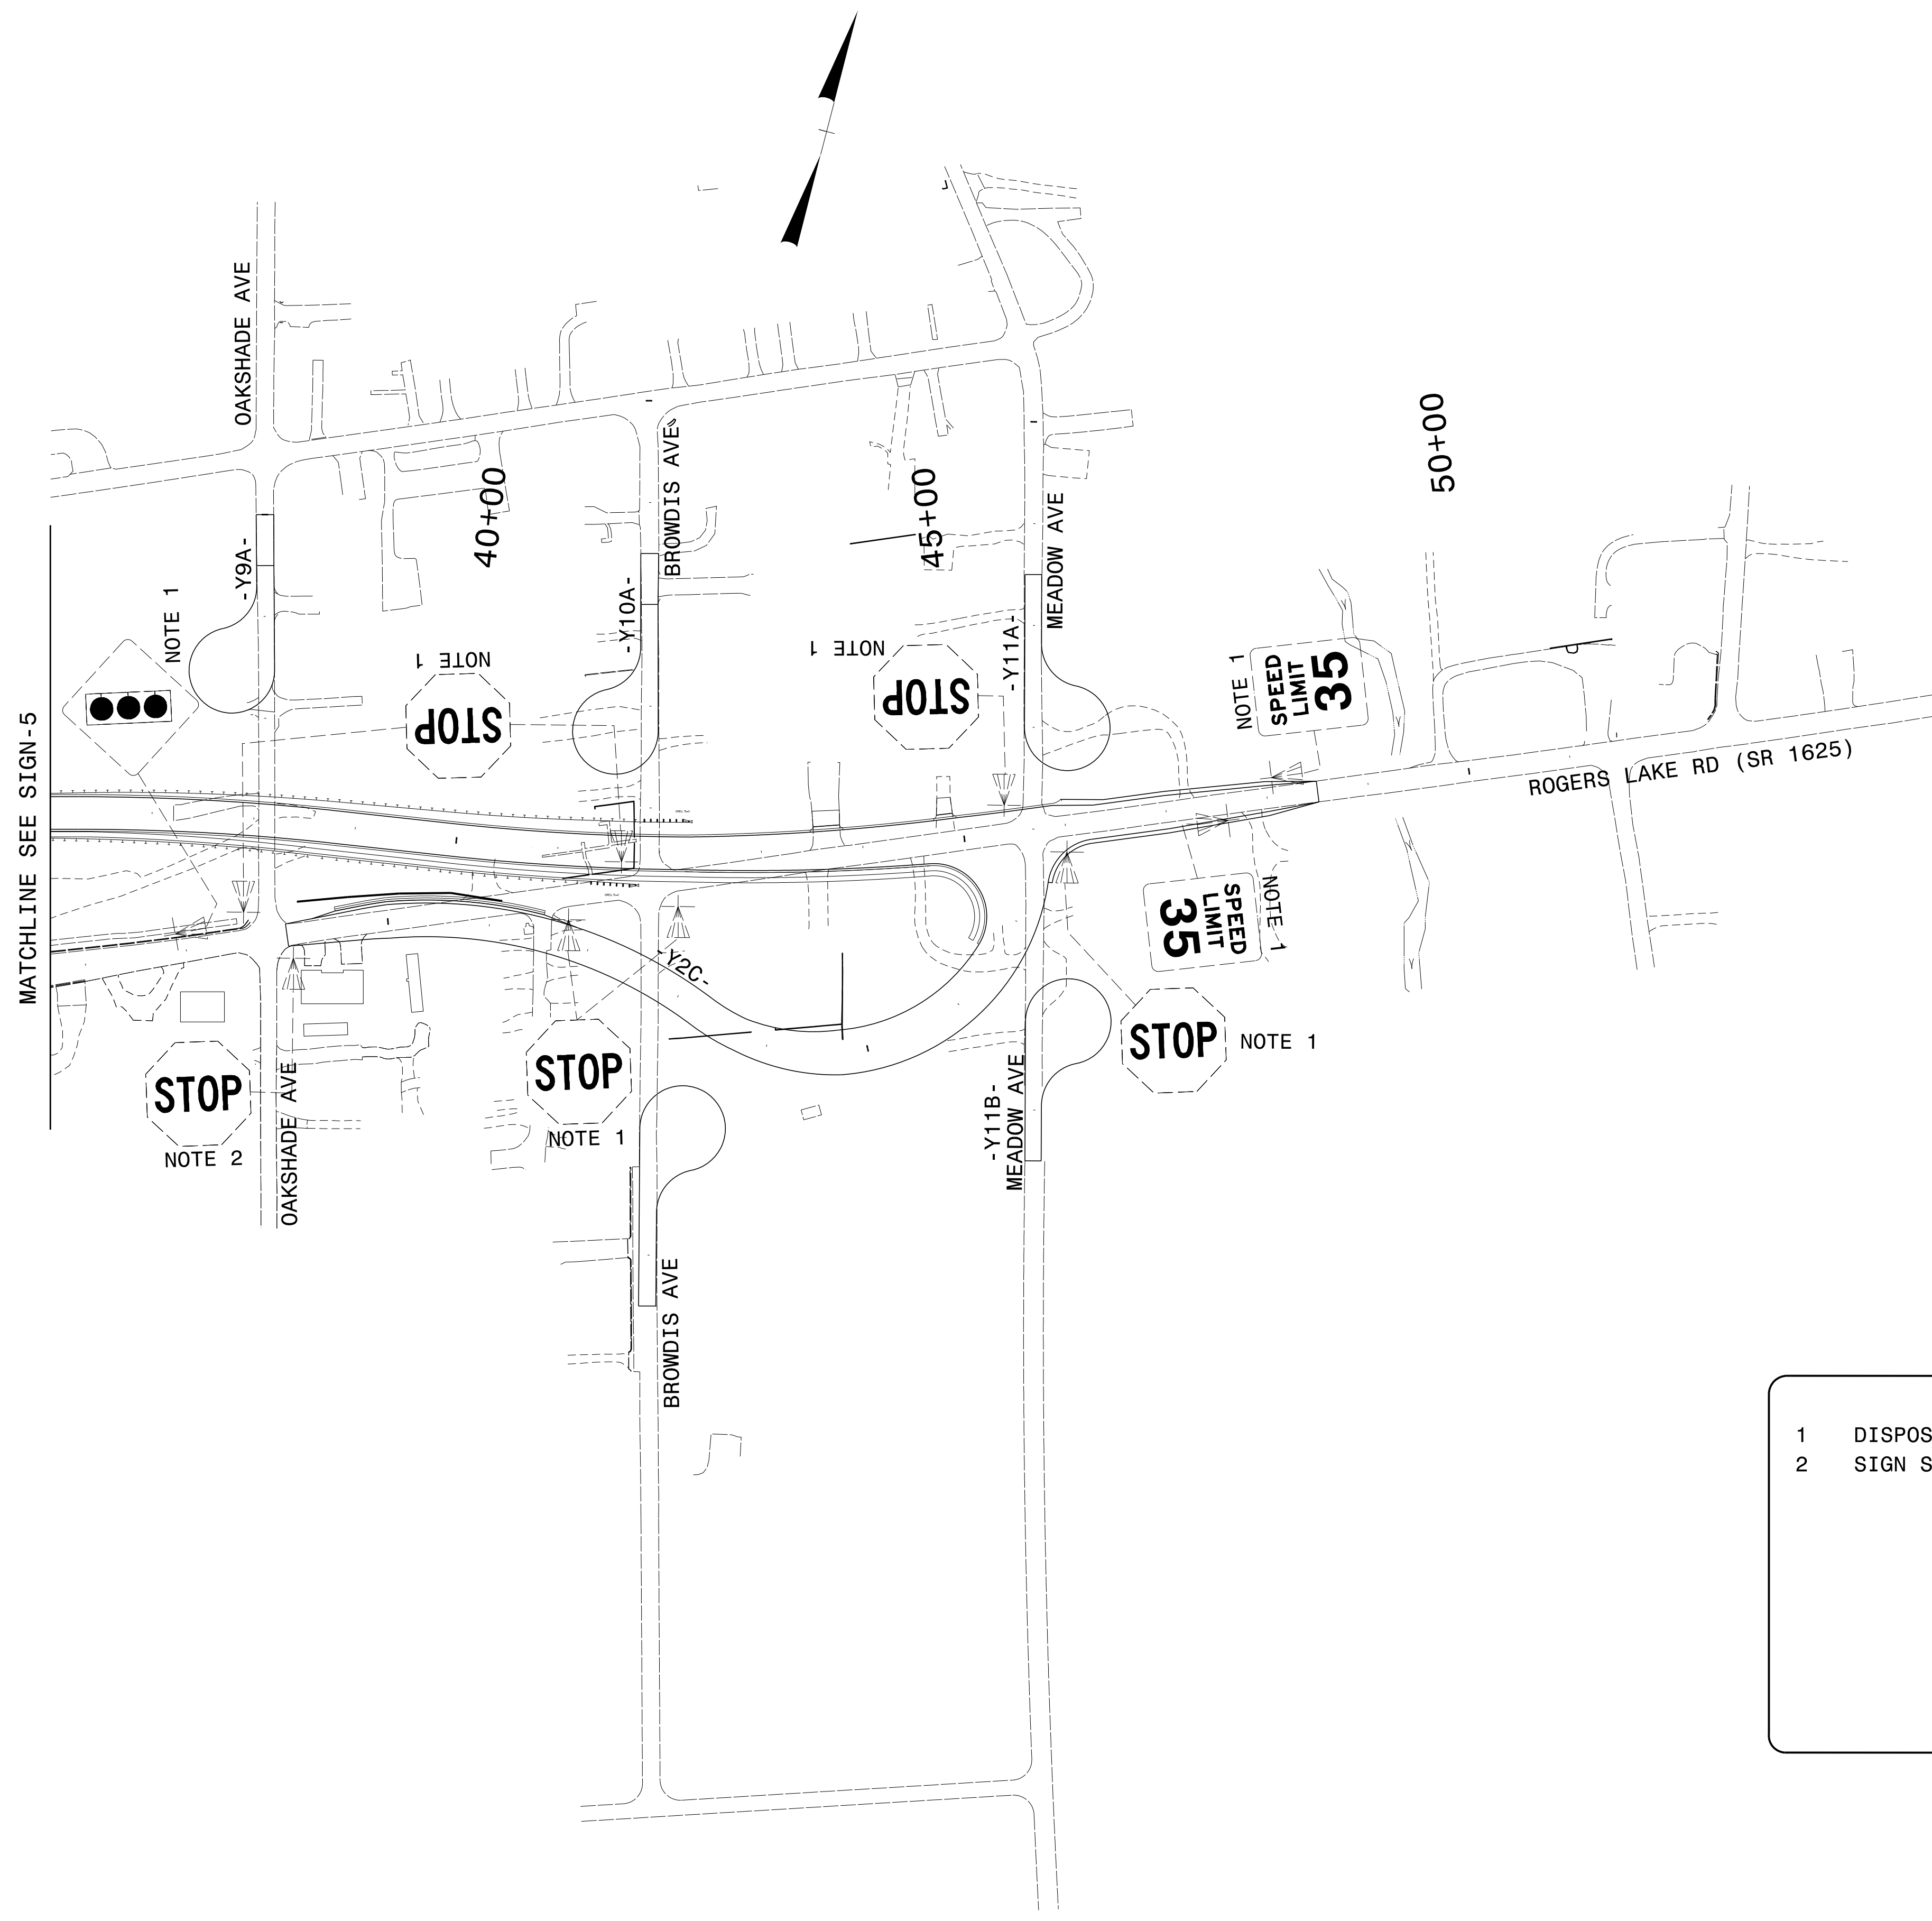

PROJECT NOTES

- 1 DISPOSAL OF SIGN SYSTEM, U-CHANNEL
- 2 SIGN SYSTEM TO REMAIN

EXISTING SIGNS

09/19/22
P:\1\Projects\Users\01\HDR_US_East_01\Documents\5705\10029502\6.0_CAD_BIM\6.2_Work_In_Progress\Traffic\Signing\CADD\Signing_Layout_Plans\y4810k_sign_exst_06.dgn
User:CHRNDEN