



TIP PROJECT: Y-4810K

T.I.P. NO.	SHEET NO.
Y-4810K	UC-1
DOCUMENT NOT CONSIDERED FINAL UNLESS ALL SIGNATURES COMPLETED	


STATE OF NORTH CAROLINA DIVISION OF HIGHWAYS

UTILITY CONSTRUCTION PLANS CABARRUS COUNTY

**LOCATION: SR 1625 (ROGERS LAKE RD) GRADE SEPARATION OVER
NCRR/NS RAILROAD (CROSSING #724408Y)**
TYPE OF WORK: WATER & SEWER RELOCATIONS

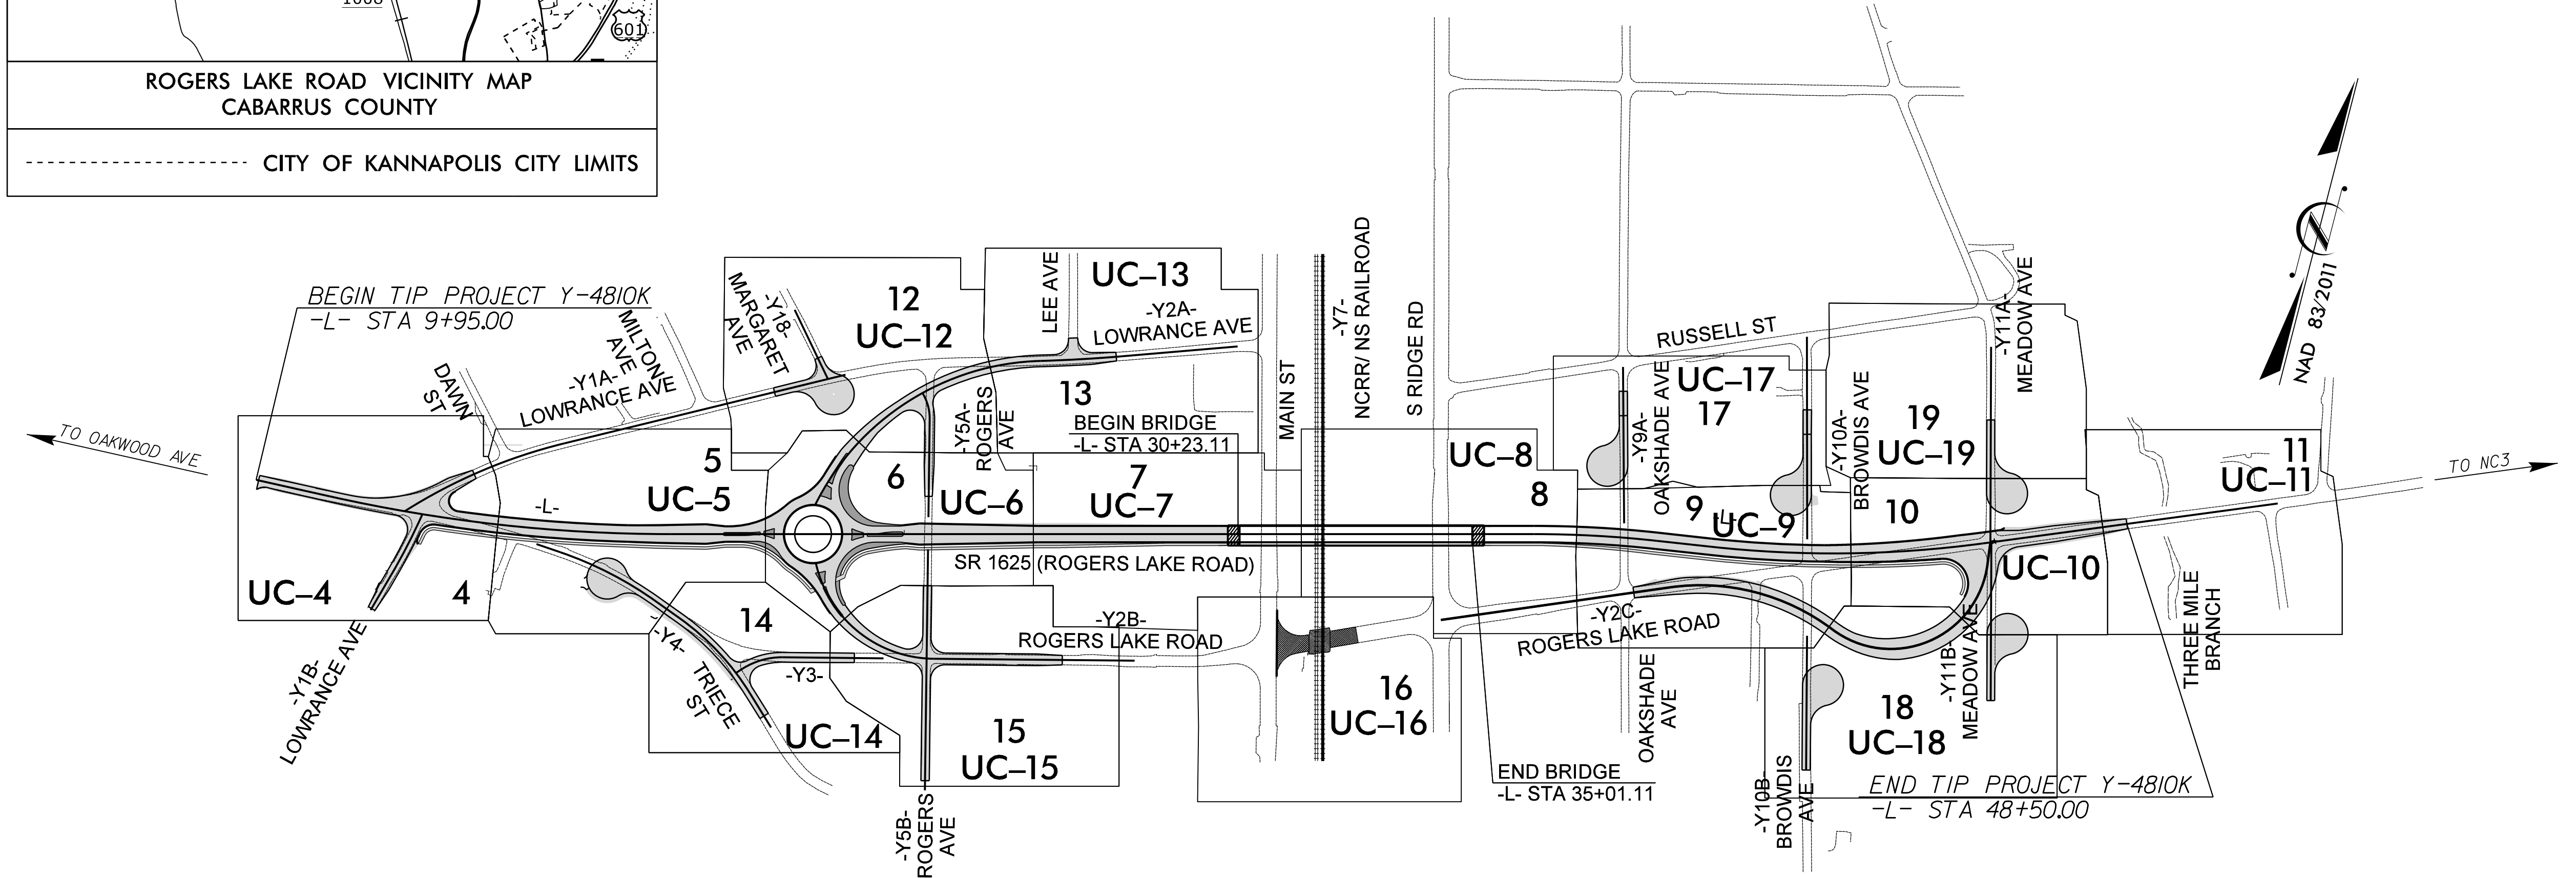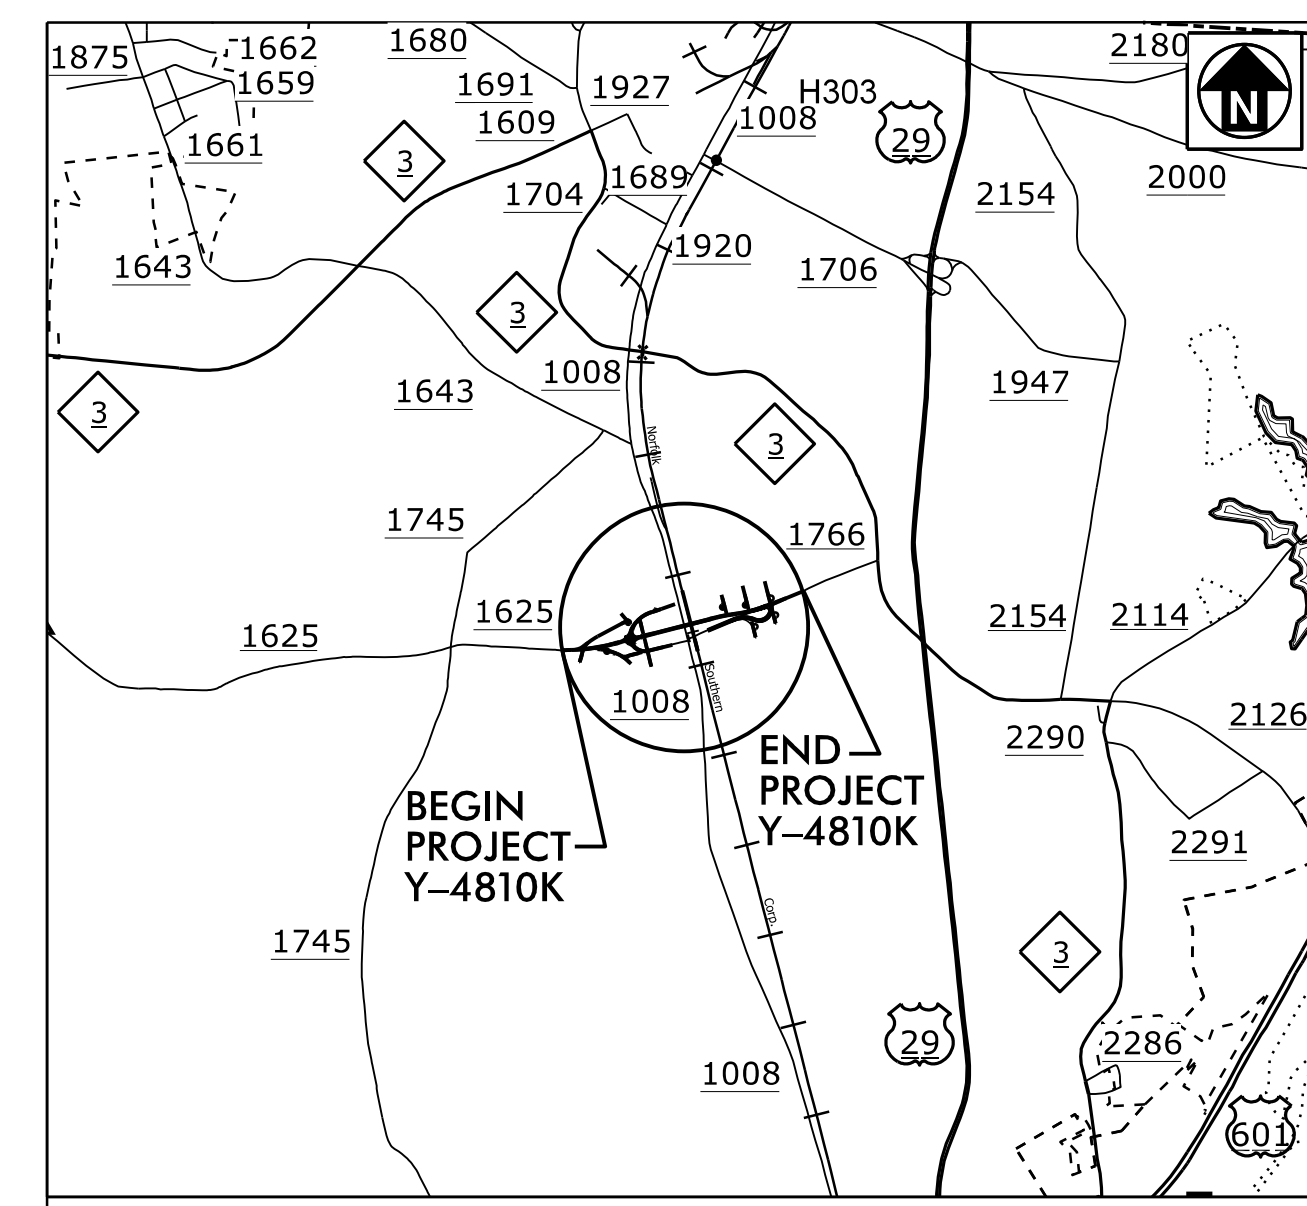

THIS PROJECT IS WITHIN THE MUNICIPAL BOUNDARIES OF KANNAPOLIS.
CLEARING ON THIS PROJECT SHALL BE PERFORMED TO THE LIMITS ESTABLISHED BY _____.

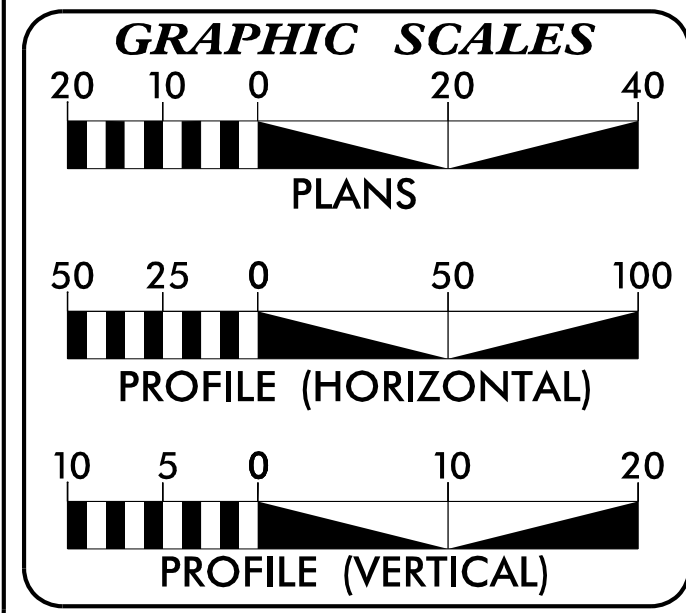

INDEX OF SHEETS

SHEET NO.	DESCRIPTION
UC-1	TITLE SHEET
UC-2	UTILITY SYMBOLOGY
UC-3	NOTES
UC-3A THRU UC-3B	DETAILS
UC-4 THRU UC-19	UTILITY CONSTRUCTION SHEETS
UC-20 THRU UC-24	PROFILE SHEETS

WATER AND SEWER OWNERS ON PROJECT

(A) WATER - CITY OF KANNAPOLIS
(B) SEWER - CITY OF KANNAPOLIS

PREPARED IN THE OFFICE OF:

HINDE ENGINEERING
License No. C-2639
401 Harrison Oaks Blvd., Suite 220 Cary, NC 27513
Ph. (919) 653-0001

Clint L. Stevens, P.E. UTILITIES PROJECT MANAGER
Jordan K. Chapman UTILITIES PROJECT ENGINEER
James N. Arnold UTILITIES PROJECT DESIGNER

SEAL

DocuSigned by:
Clint L. Stevens
040370
9D6E32D777EB42D
CLINT L. STEVENS
8/30/2022

DIVISION OF HIGHWAYS UTILITIES UNIT
1555 MAIL SERVICES CENTER
RALEIGH NC 27699-1555
PHONE (919) 707-6690
FAX (919) 250-4151

Michael Bright WESTERN UTILITIES MANAGER
Jong-Tae Yoon, P.E. SENIOR UTILITIES ENGINEER

30-AUG-2022 12:51 C:\Server_Files\PROJECTS\2017\A2017401_000_NCDOT_Y-4810K\Design\Utilities\Engineering\UC\Proj\Y4810K_ut_tsh_UC01.psh.dgn