


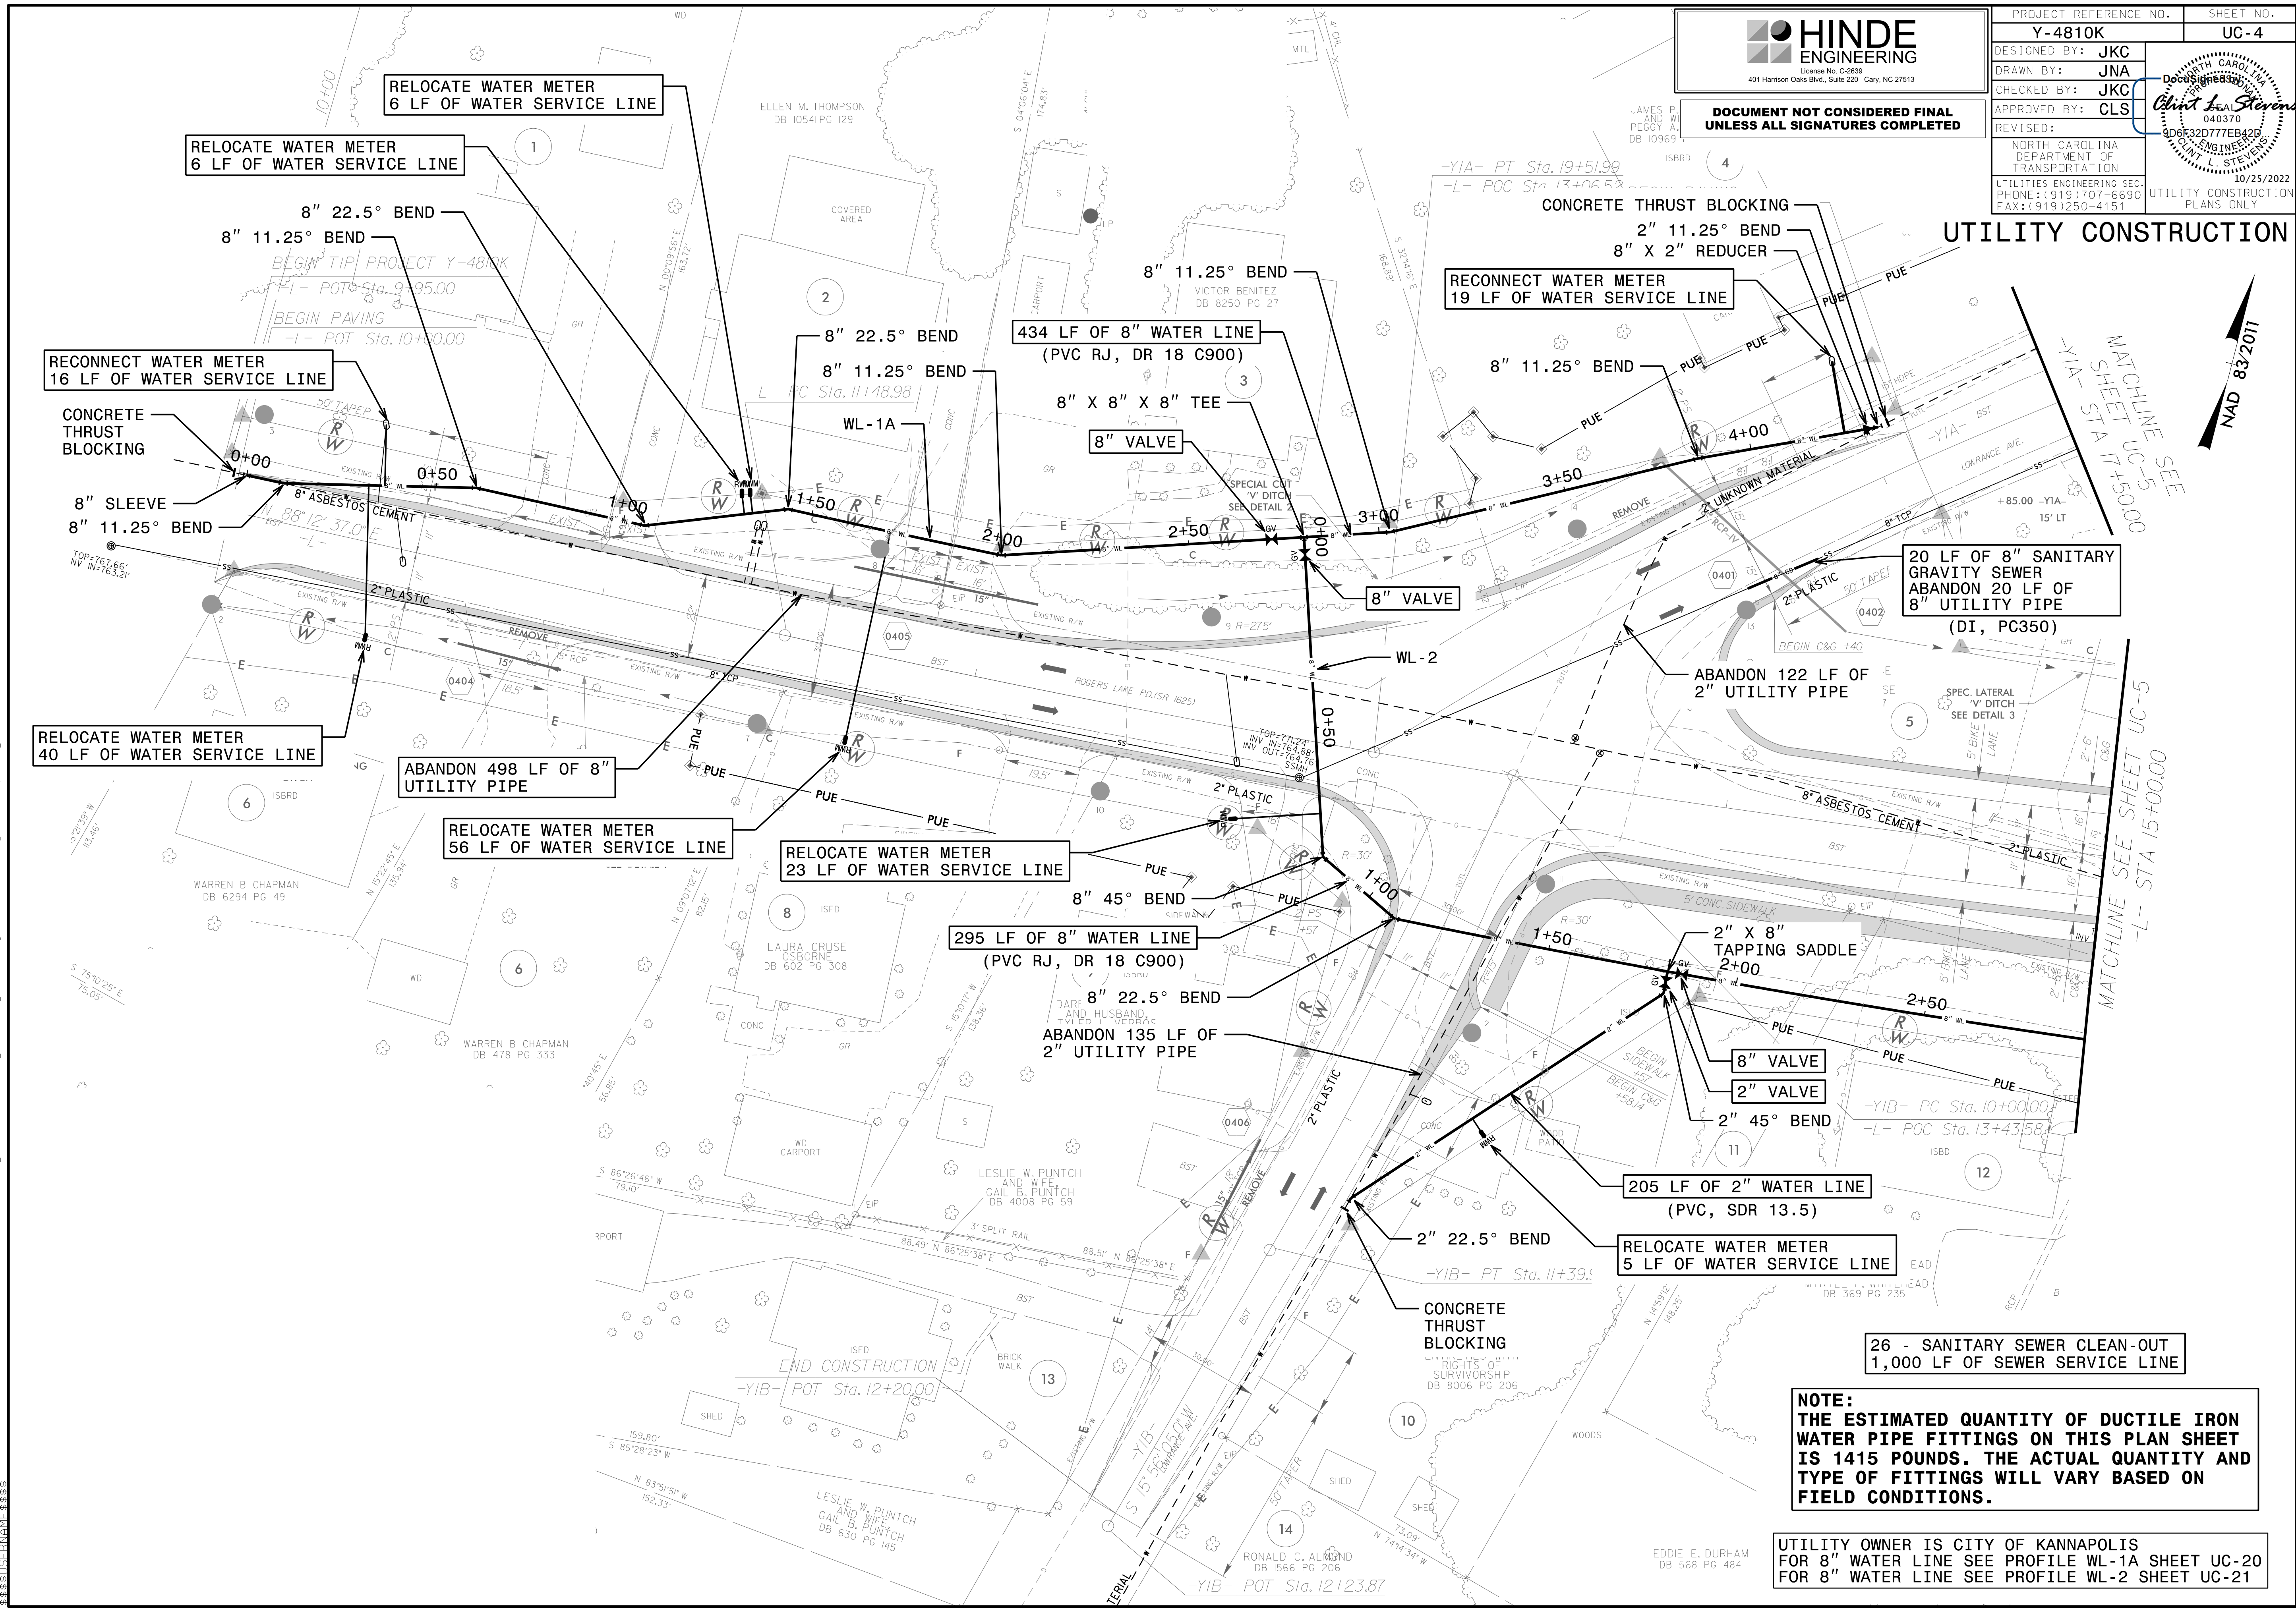

PROJECT REFERENCE NO.	Y-4810K	SHEET NO.	UC-4
DESIGNED BY:	JKC		10/25/2022 UTILITY CONSTRUCTION PLANS ONLY
DRAWN BY:	JNA		
CHECKED BY:	JKC		
APPROVED BY:	CLS		
REVISED:			
NORTH CAROLINA DEPARTMENT OF TRANSPORTATION			
UTILITIES ENGINEERING SEC. PHONE: (919) 707-6690 FAX: (919) 250-4151			

DOCUMENT NOT CONSIDERED FINAL UNLESS ALL SIGNATURES COMPLETED

UTILITY CONSTRUCTION



NOTE:
 THE ESTIMATED QUANTITY OF DUCTILE IRON WATER PIPE FITTINGS ON THIS PLAN SHEET IS 1415 POUNDS. THE ACTUAL QUANTITY AND TYPE OF FITTINGS WILL VARY BASED ON FIELD CONDITIONS.

UTILITY OWNER IS CITY OF KANNAPOLIS
 FOR 8" WATER LINE SEE PROFILE WL-1A SHEET UC-20
 FOR 8" WATER LINE SEE PROFILE WL-2 SHEET UC-21

25-OCT-2022 10:55:56 PROJECTS\2017\A2017401.000\NCDOT_Y-4810K\Design\Utilities\Engineering\UC\ProJ\Y4810K\ut_rdy4_UC04_psh.dgn
 3:38:51 PM