


HINDE ENGINEERING
 License No. C-2639
 401 Harrison Oaks Blvd., Suite 220 Cary, NC 27513

**DOCUMENT NOT CONSIDERED FINAL
 UNLESS ALL SIGNATURES COMPLETED**

PROJECT REFERENCE NO. Y-4810K	SHEET NO. UC-6
DESIGNED BY: JKC	
DRAWN BY: JNA	
CHECKED BY: JKC	
APPROVED BY: CLS	
REVISED:	
NORTH CAROLINA DEPARTMENT OF TRANSPORTATION UTILITIES ENGINEERING SEC. PHONE: (919) 707-6690 FAX: (919) 250-4151	
UTILITY CONSTRUCTION PLANS ONLY	

UTILITY CONSTRUCTION

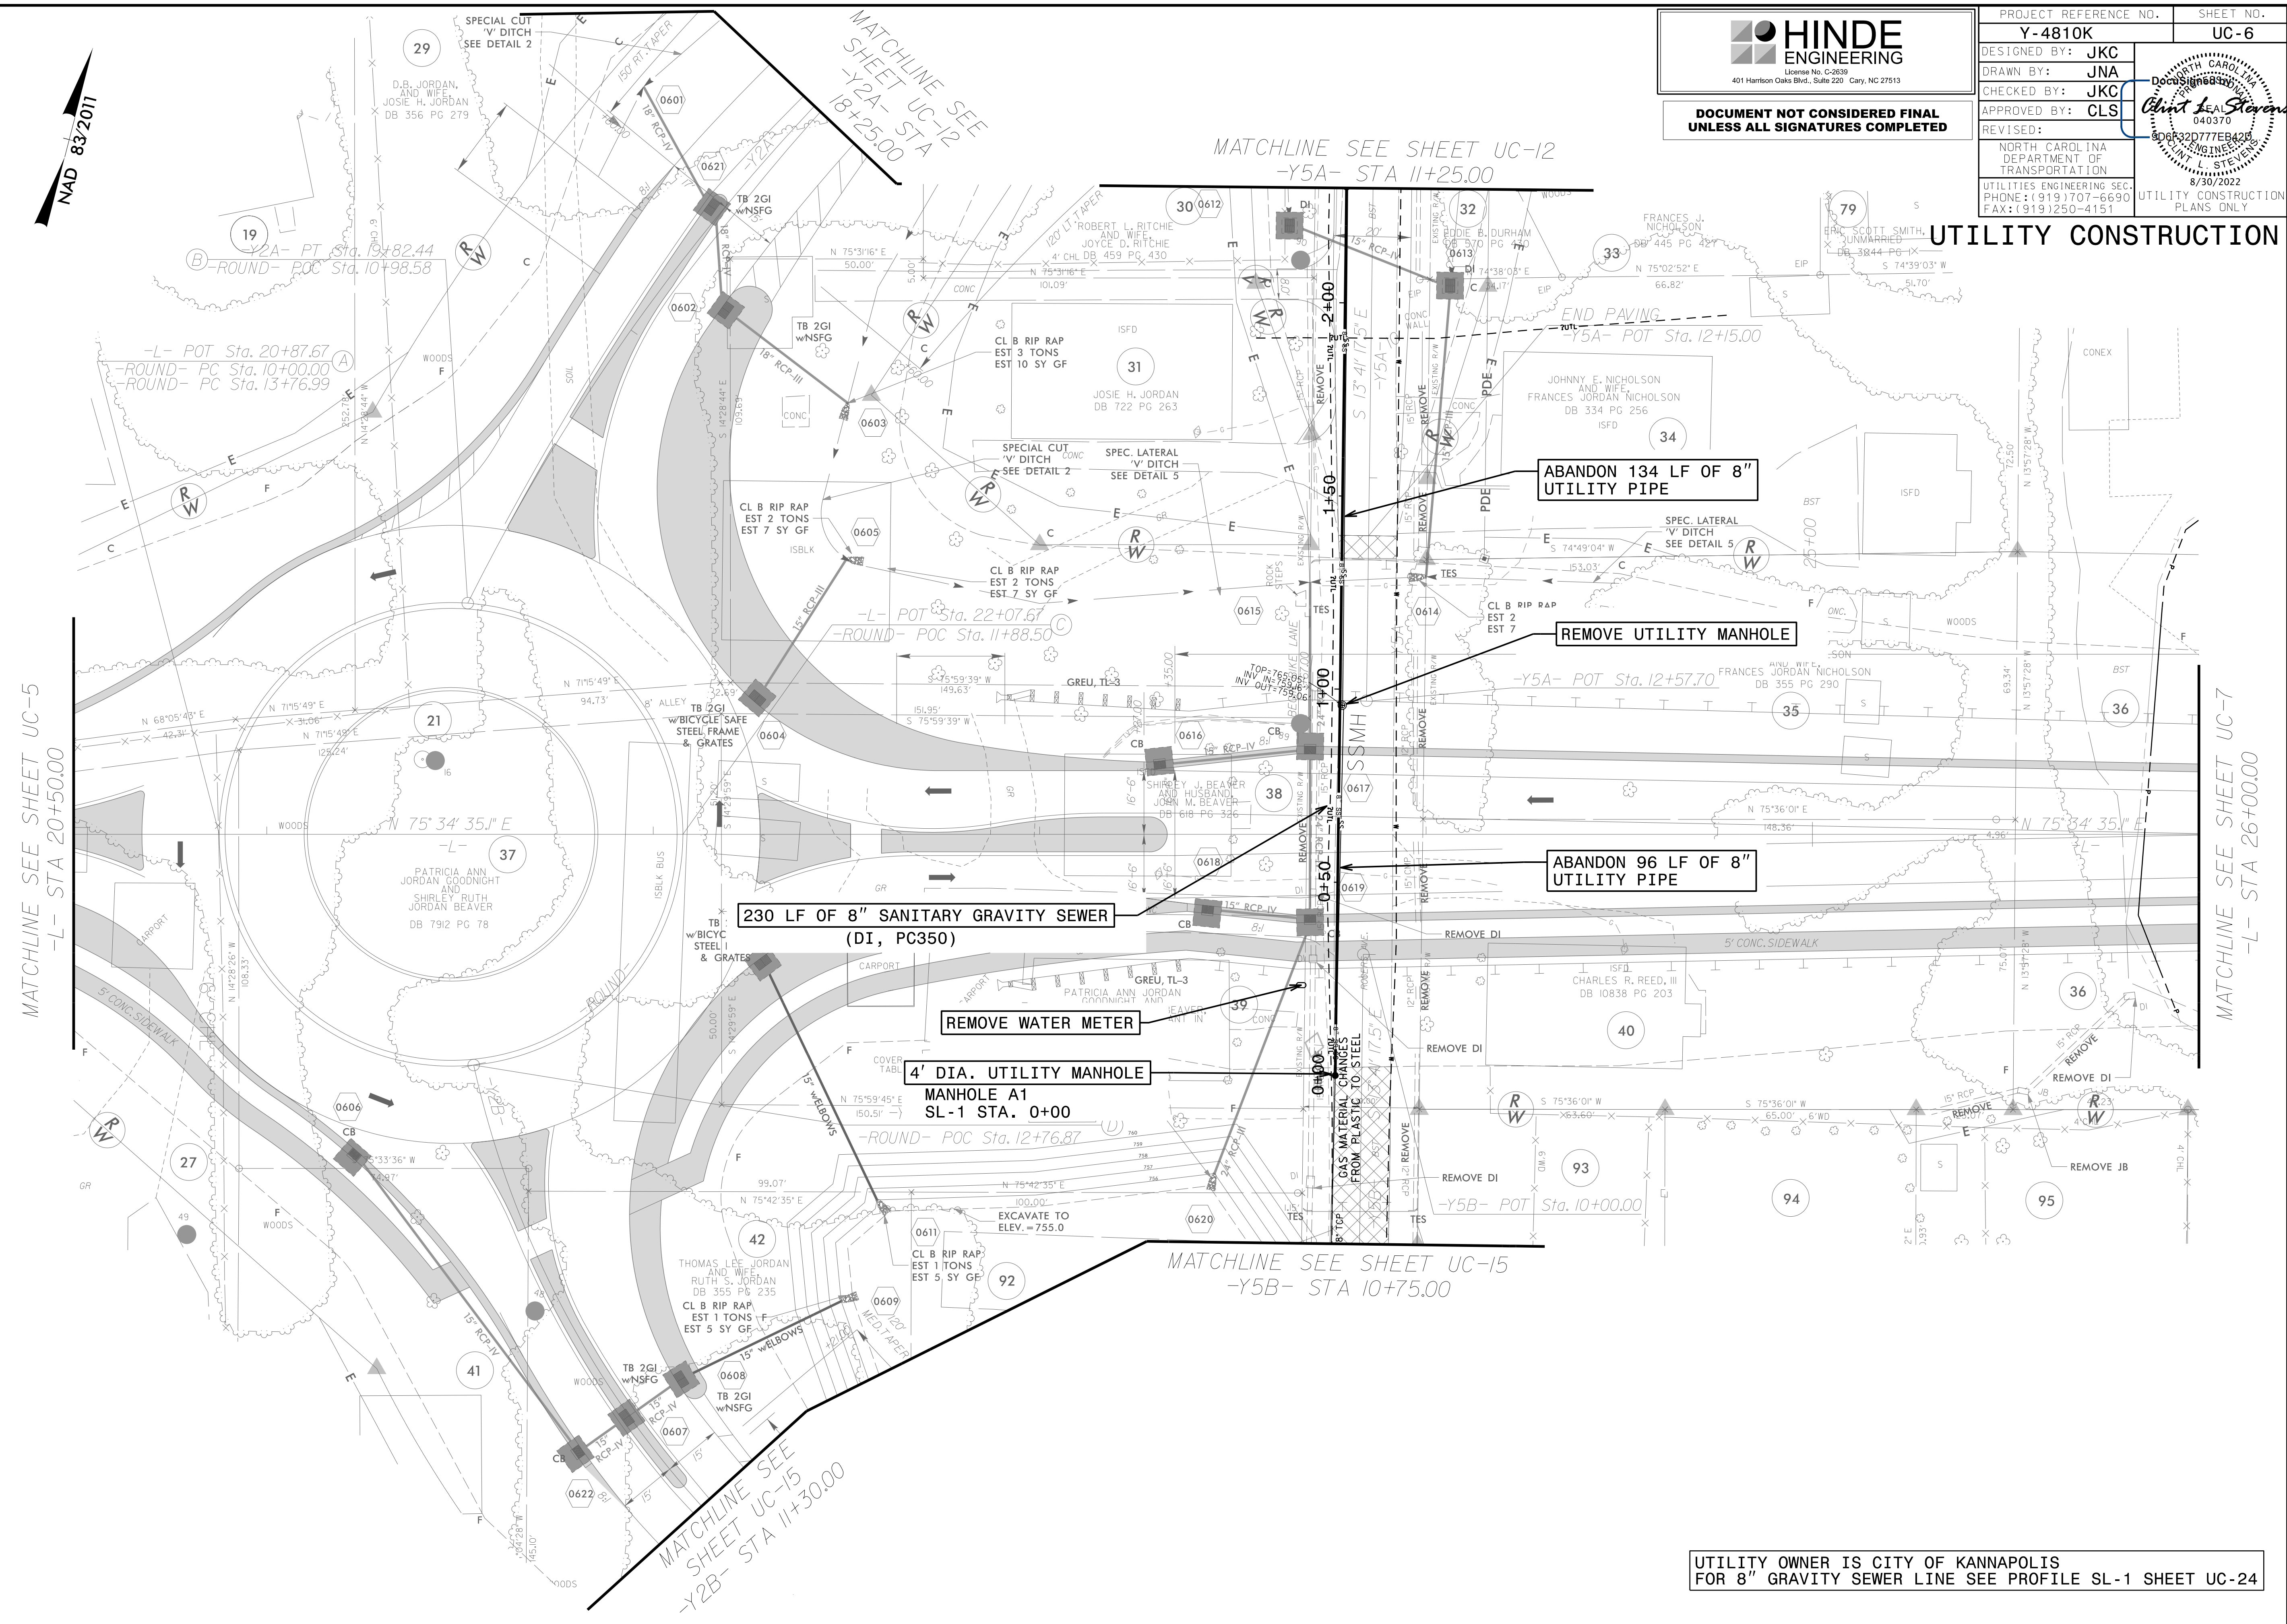

MATCHLINE SEE SHEET UC-5
-L- STA 20+50.00

MATCHLINE SEE SHEET UC-12
-Y2A- STA 18+25.00

MATCHLINE SEE SHEET UC-12
-Y5A- STA 11+25.00

MATCHLINE SEE SHEET UC-15
-Y5B- STA 10+75.00

MATCHLINE SEE SHEET UC-7
-L- STA 26+00.00

MATCHLINE SEE SHEET UC-15
-Y2B- STA 11+30.00

230 LF OF 8" SANITARY GRAVITY SEWER
(DI, PC350)

ABANDON 134 LF OF 8" UTILITY PIPE

REMOVE UTILITY MANHOLE

ABANDON 96 LF OF 8" UTILITY PIPE

REMOVE WATER METER

4' DIA. UTILITY MANHOLE

MANHOLE A1
SL-1 STA. 0+00

UTILITY OWNER IS CITY OF KANNAPOLIS
FOR 8" GRAVITY SEWER LINE SEE PROFILE SL-1 SHEET UC-24

20 AUG 2022 12:52 PROJECTS\2017\A2017401.000\NCDOT\Y-4810K\Design\Utilities\Engineering\UC\Proj\Y4810K_ut_rdy6_UC06_psh.dgn