


HINDE ENGINEERING
 License No. C-2639
 401 Harrison Oaks Blvd., Suite 220 Cary, NC 27513

**DOCUMENT NOT CONSIDERED FINAL
 UNLESS ALL SIGNATURES COMPLETED**

PROJECT REFERENCE NO. Y-4810K	SHEET NO. UC-7
DESIGNED BY: JKC	
DRAWN BY: JNA	
CHECKED BY: JKC	
APPROVED BY: CLS	
REVISED:	
NORTH CAROLINA DEPARTMENT OF TRANSPORTATION UTILITY ENGINEERING SEC. PHONE: (919) 707-6690 FAX: (919) 250-4151 UTILITY CONSTRUCTION PLANS ONLY	

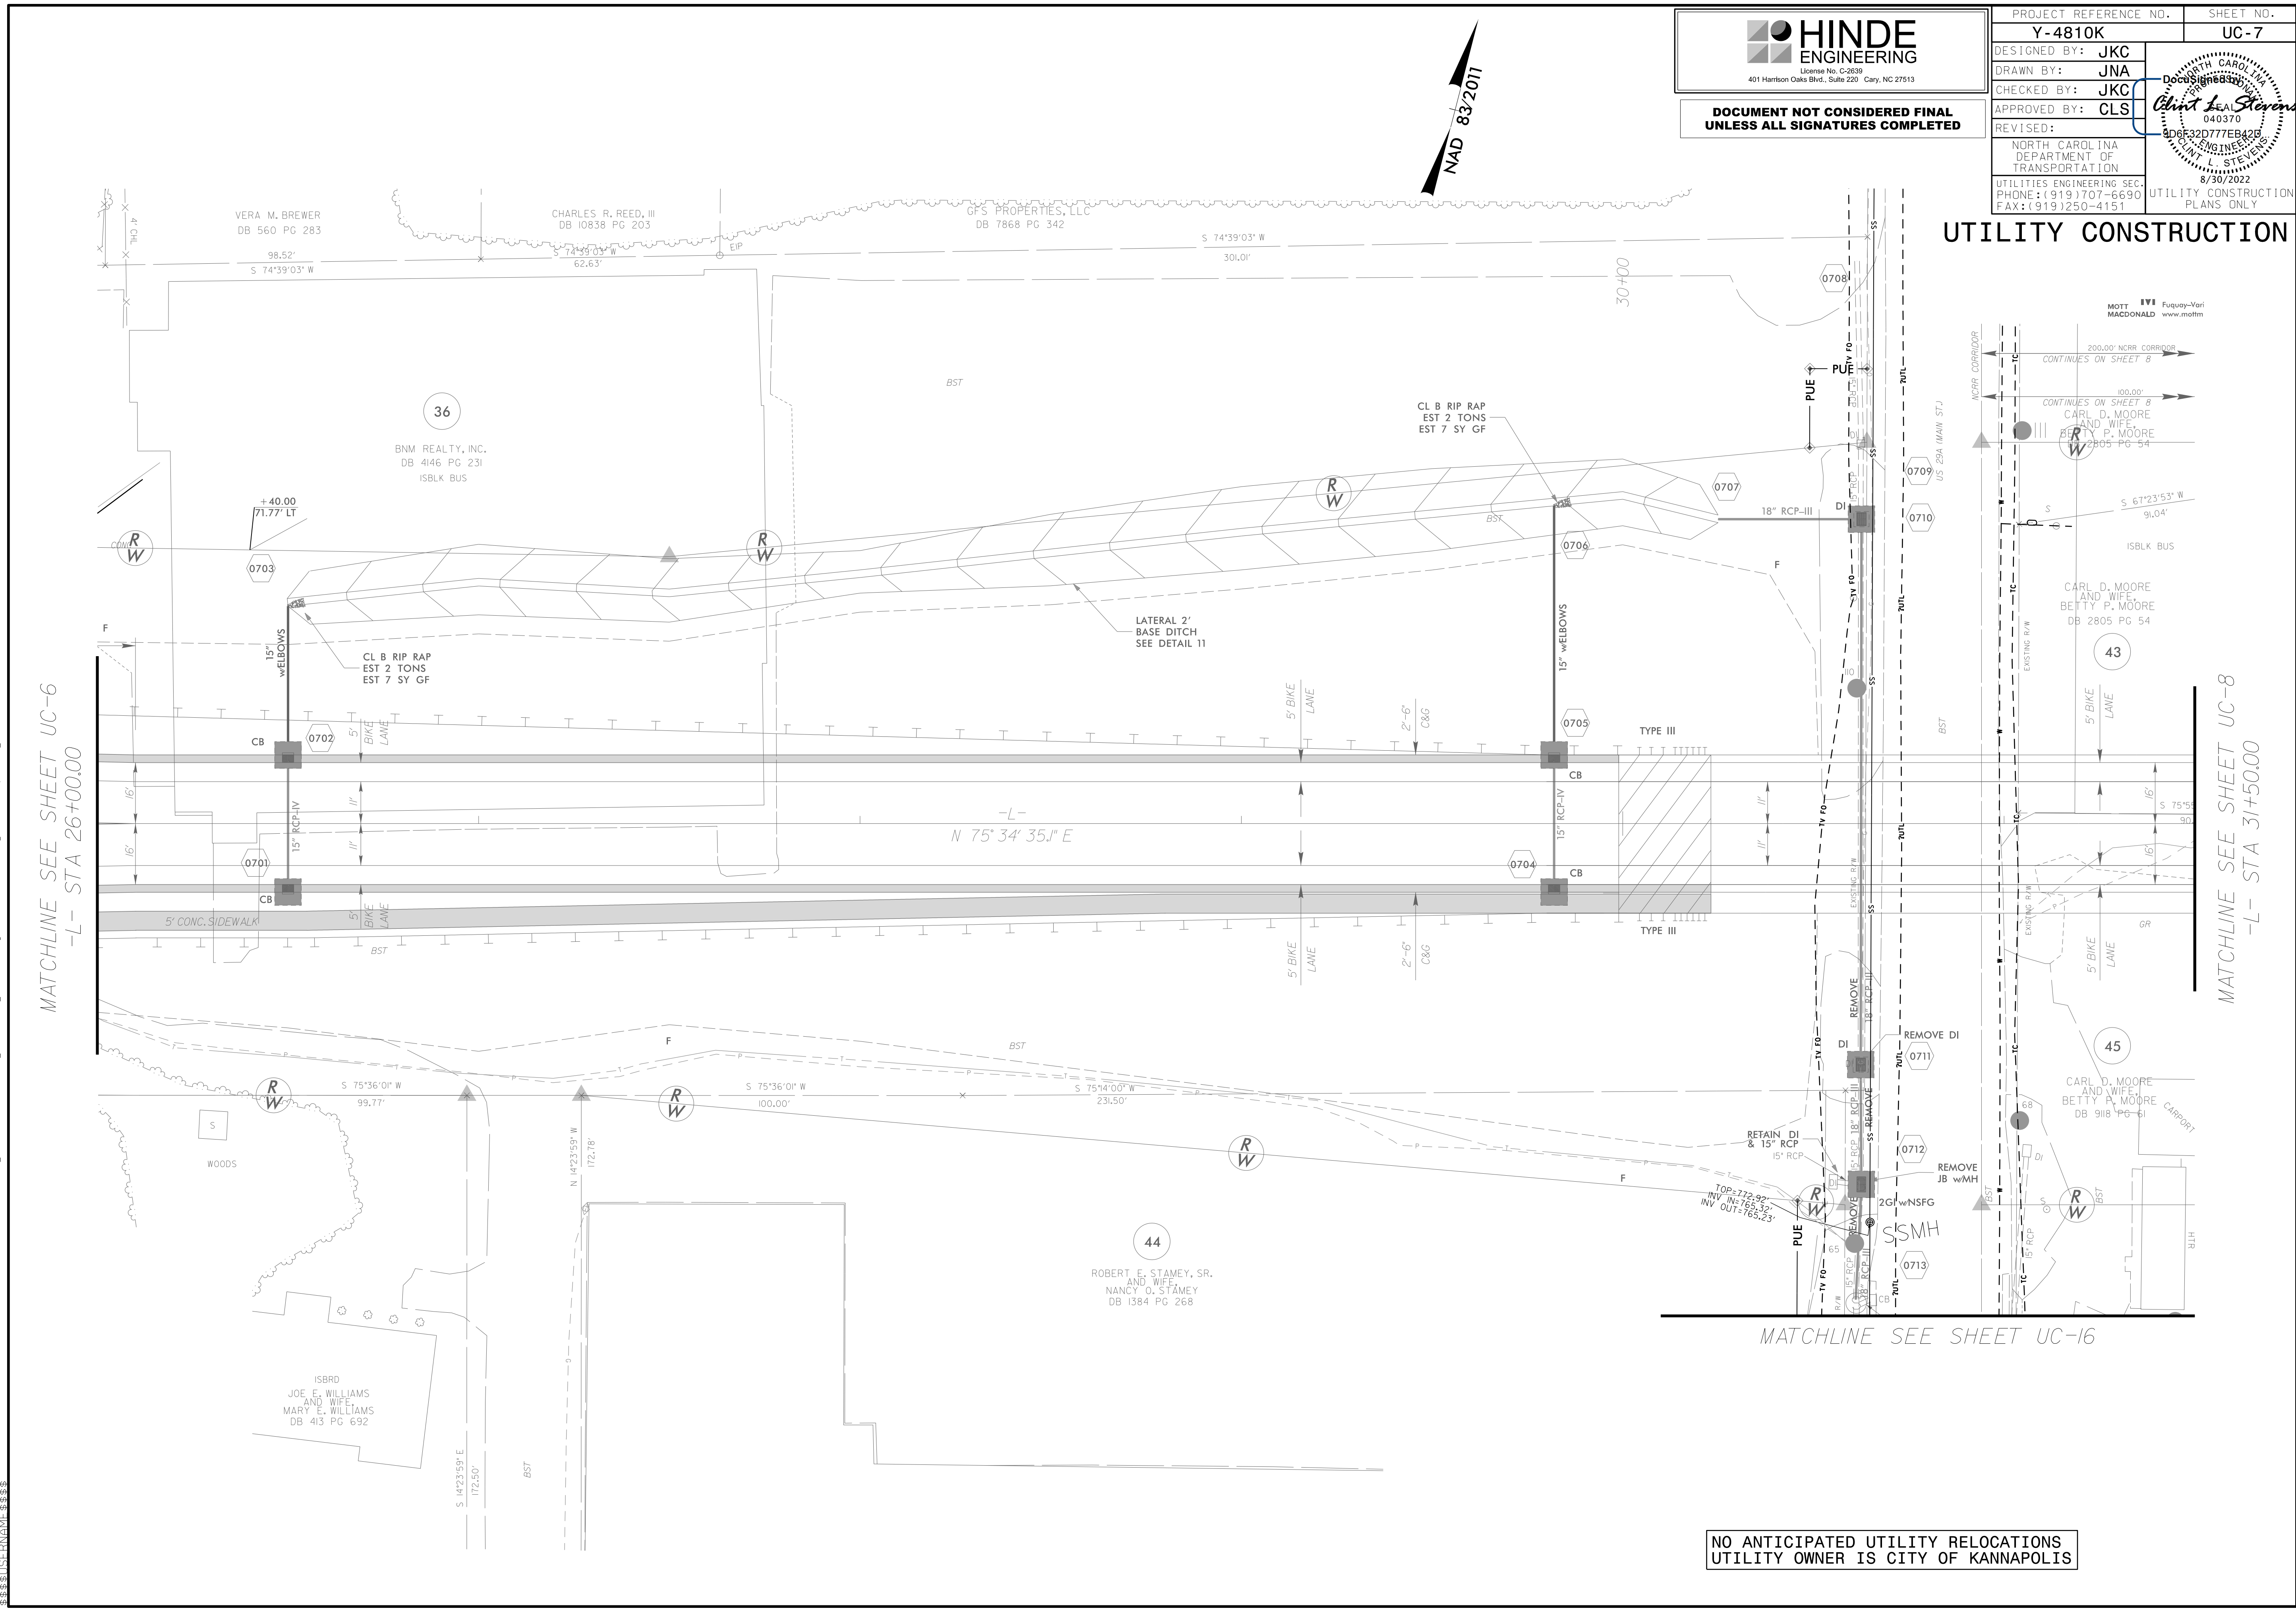

UTILITY CONSTRUCTION

MATCHLINE SEE SHEET UC-6
-L- STA 26+00.00

MATCHLINE SEE SHEET UC-8
-L- STA 31+50.00

MATCHLINE SEE SHEET UC-16

NO ANTICIPATED UTILITY RELOCATIONS
UTILITY OWNER IS CITY OF KANNAPOLIS

20 AUG 2022 12:53 PROJECTS\2017\A2017401.000\NCDOT_Y-4810K\Design\Utilities\Engineering\UC\Proj\Y4810K_ut_rdy7_UC07_psh.dgn