
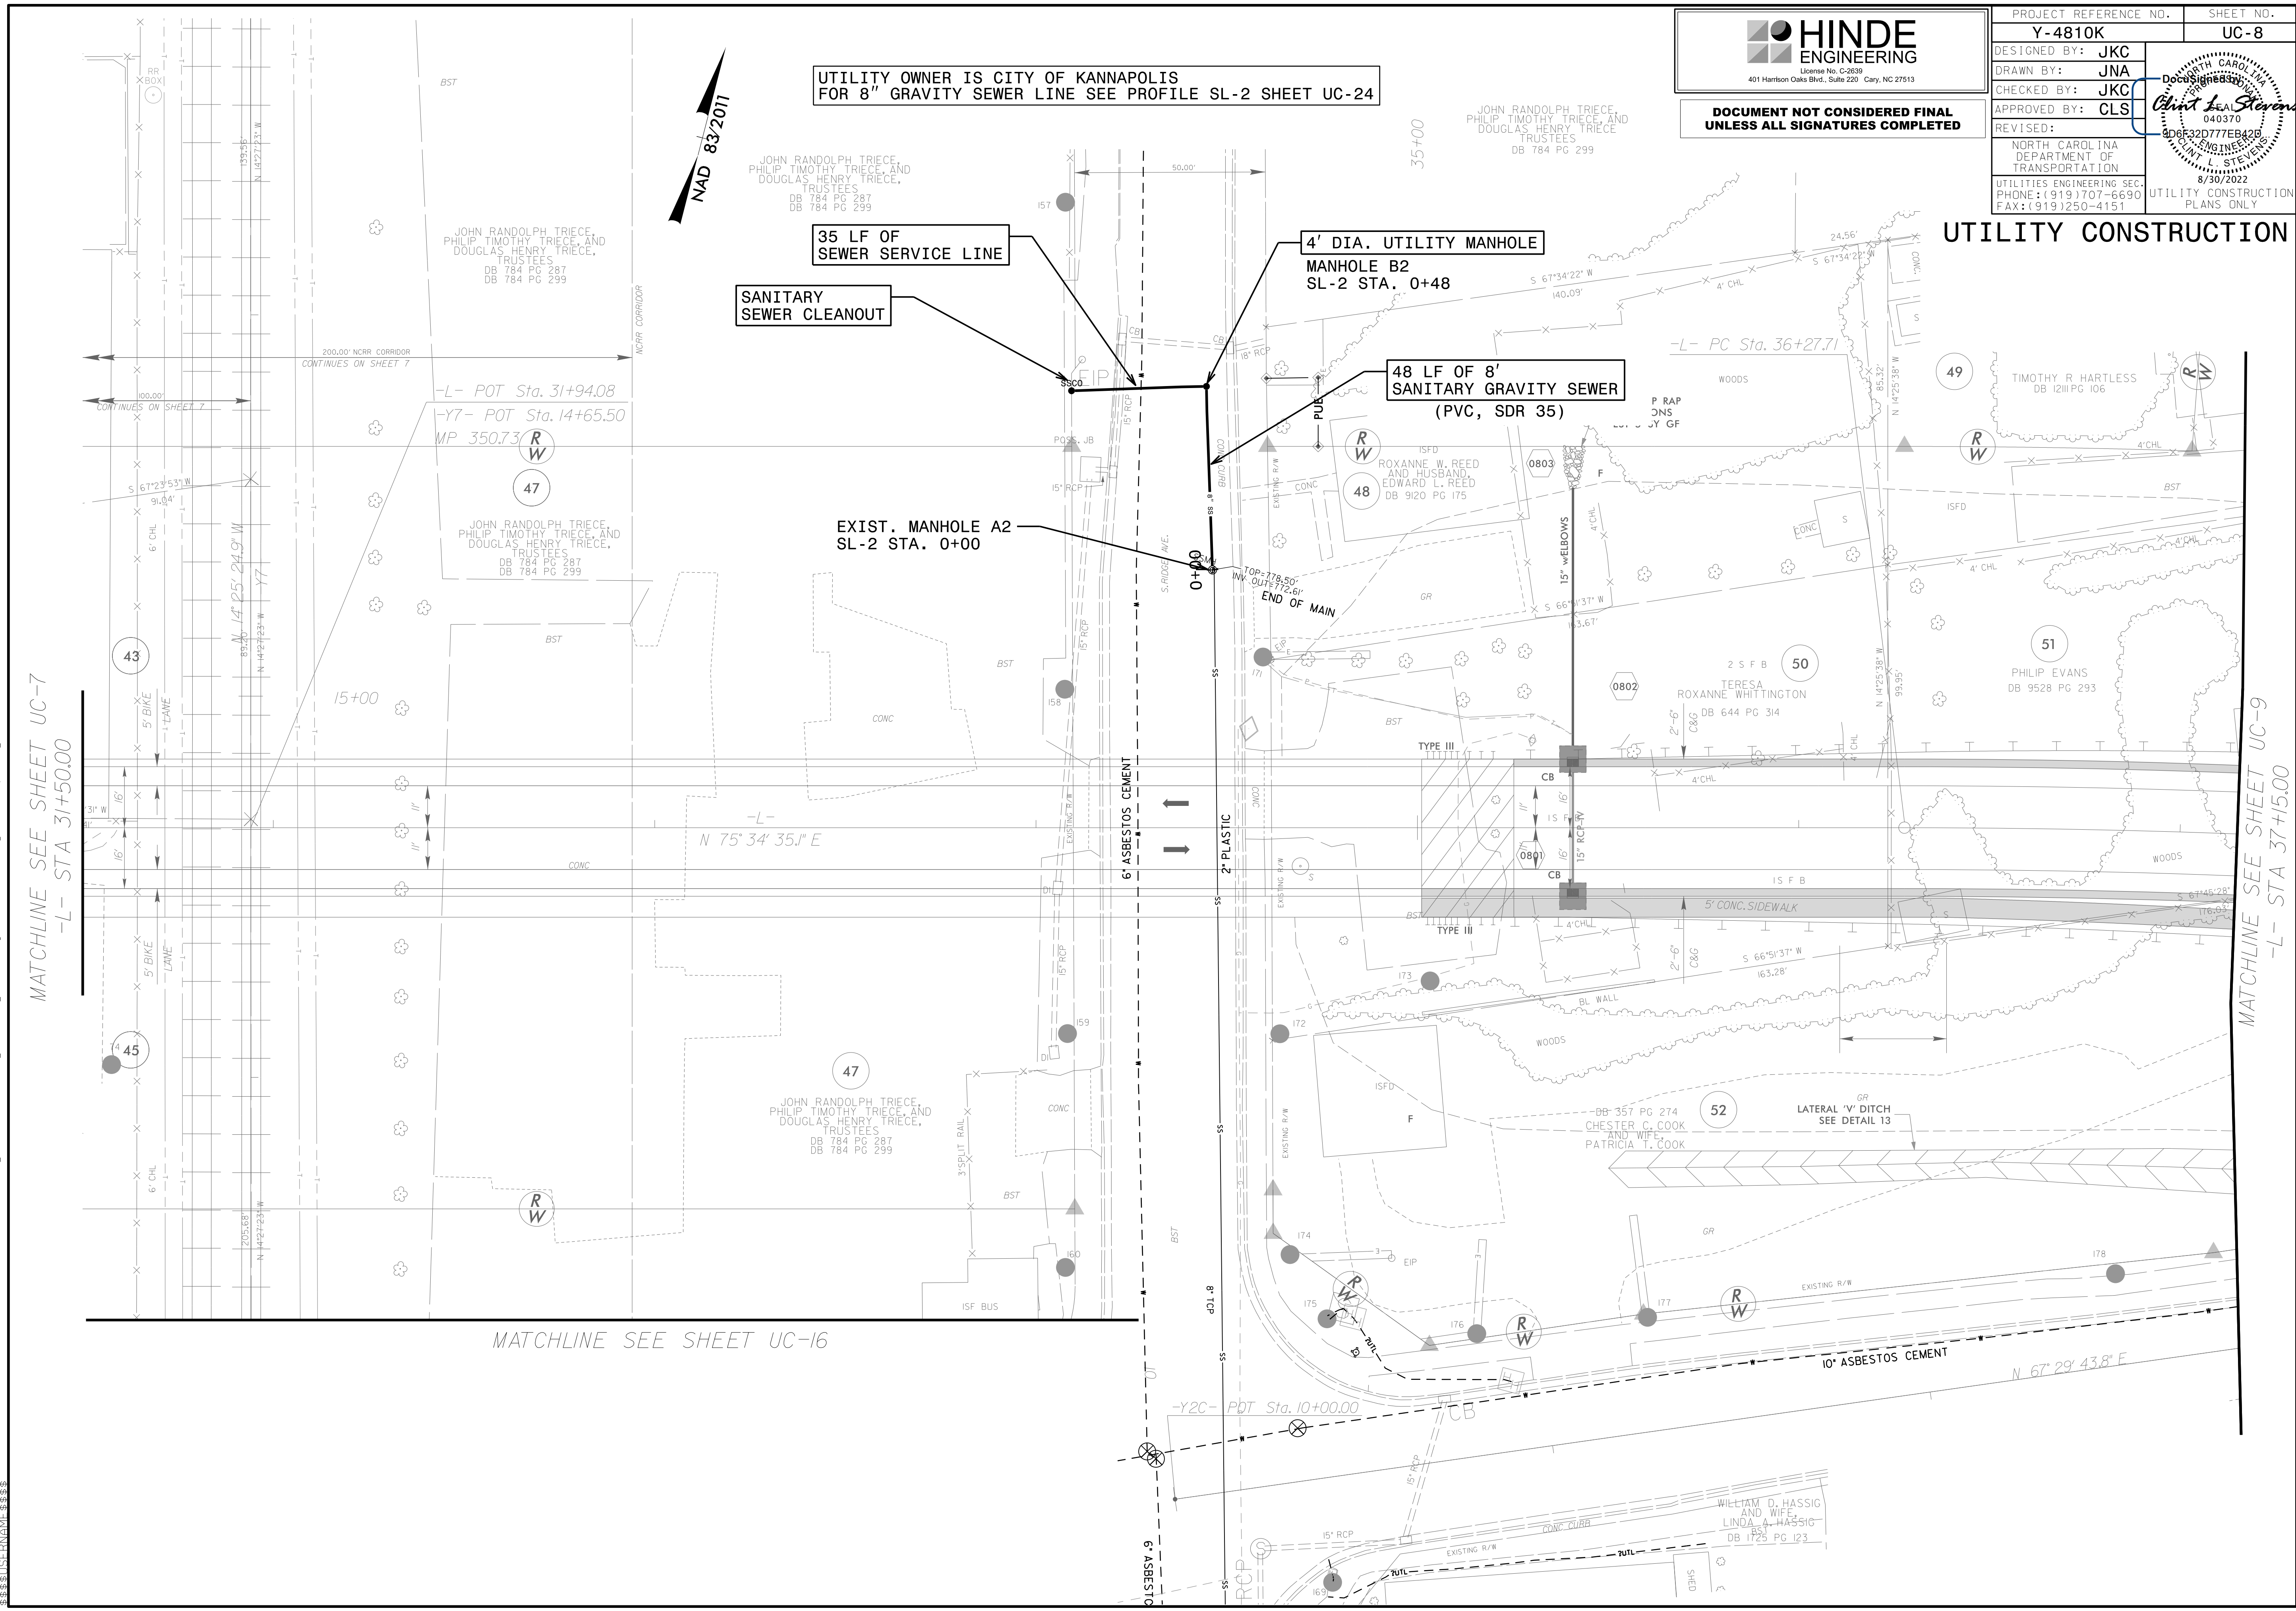


**HINDE ENGINEERING**  
 License No. C-2639  
 401 Harrison Oaks Blvd., Suite 220 Cary, NC 27513

**DOCUMENT NOT CONSIDERED FINAL  
 UNLESS ALL SIGNATURES COMPLETED**

PROJECT REFERENCE NO. <b>Y-4810K</b>	SHEET NO. <b>UC-8</b>
DESIGNED BY: <b>JKC</b>	
DRAWN BY: <b>JNA</b>	
CHECKED BY: <b>JKC</b>	
APPROVED BY: <b>CLS</b>	
REVISED:	NORTH CAROLINA DEPARTMENT OF TRANSPORTATION UTILITIES ENGINEERING SEC. PHONE: (919) 707-6690 FAX: (919) 250-4151
UTILITY CONSTRUCTION PLANS ONLY	

UTILITY OWNER IS CITY OF KANNAPOLIS  
 FOR 8" GRAVITY SEWER LINE SEE PROFILE SL-2 SHEET UC-24

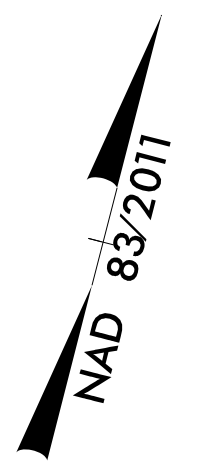

MATCHLINE SEE SHEET UC-7  
-L- STA 31+50.00

MATCHLINE SEE SHEET UC-9  
-L- STA 37+15.00

MATCHLINE SEE SHEET UC-16

20 AUG 2022 12:53 PROJECTS\2017\A2017401.000\NCDOT\_Y-4810K\Design\Utilities\Engineering\UC\Proj\Y4810K\_ut\_rdy8\_UC08\_psh.dgn