
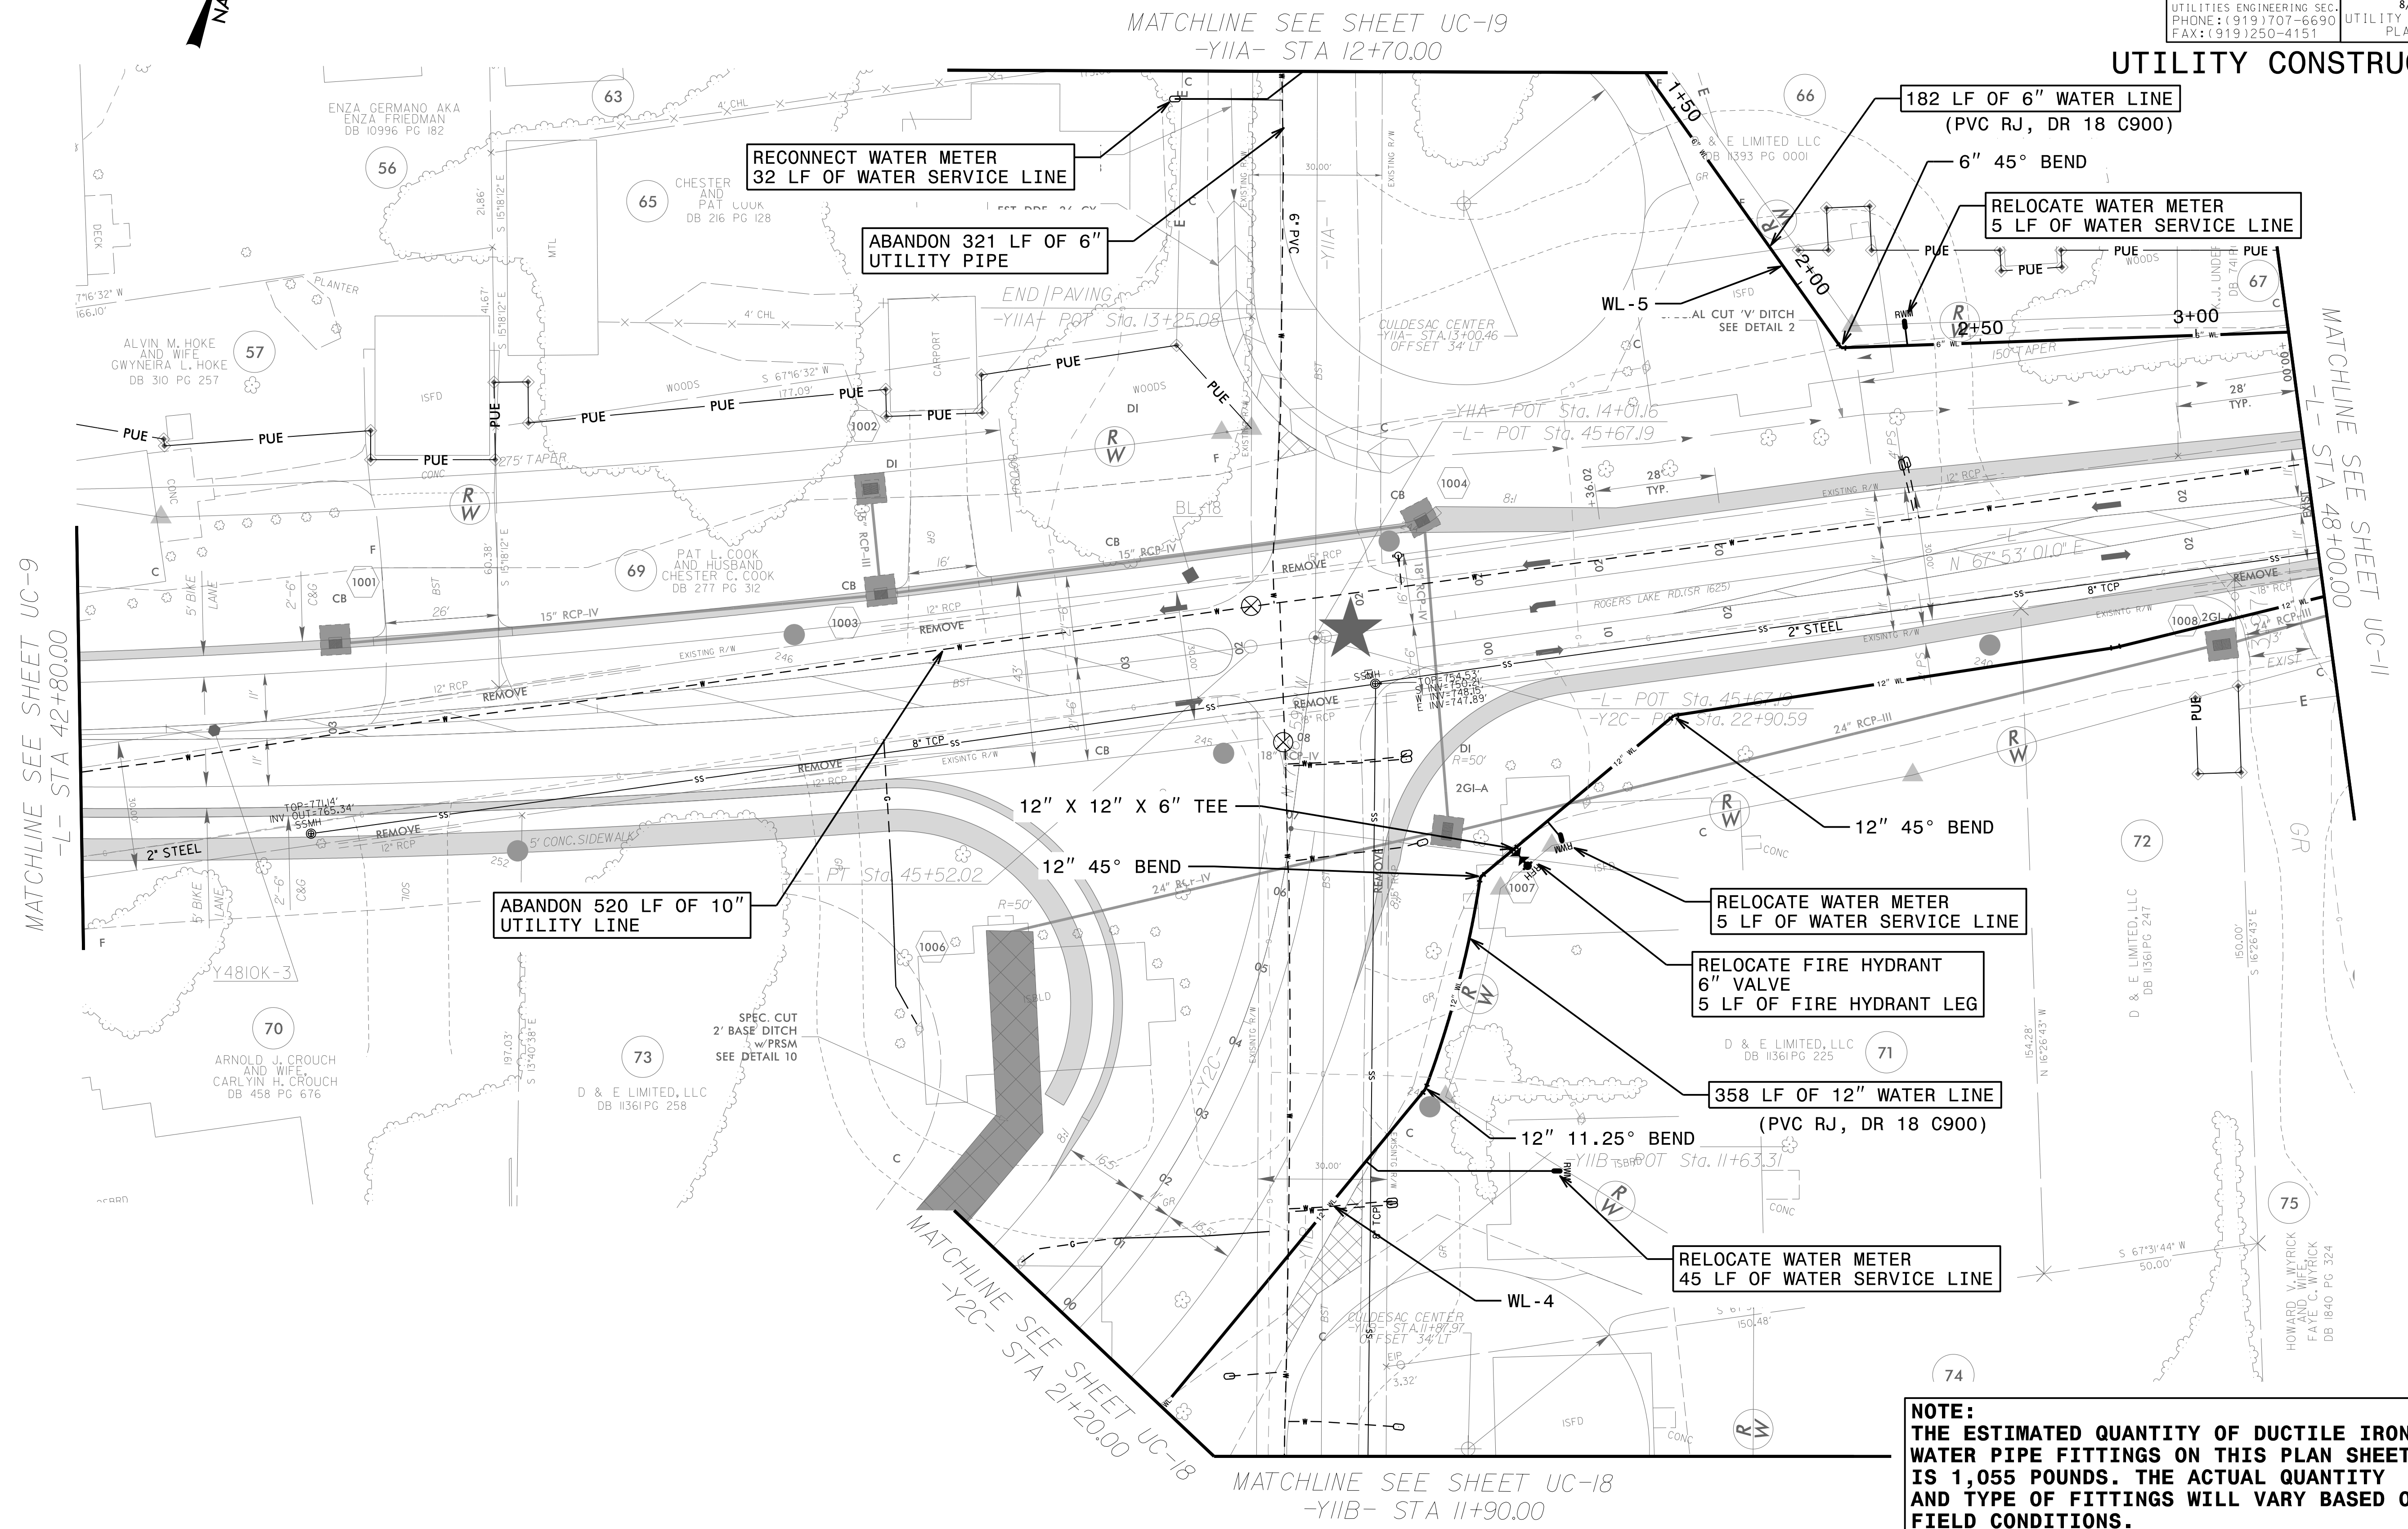


**HINDE ENGINEERING**  
 License No. C-2639  
 401 Harrison Oaks Blvd., Suite 220 Cary, NC 27513

**DOCUMENT NOT CONSIDERED FINAL  
 UNLESS ALL SIGNATURES COMPLETED**

PROJECT REFERENCE NO. <b>Y-4810K</b>	SHEET NO. <b>UC-10</b>
DESIGNED BY: <b>JKC</b>	
DRAWN BY: <b>JNA</b>	
CHECKED BY: <b>JKC</b>	
APPROVED BY: <b>CLS</b>	
REVISED:	
NORTH CAROLINA DEPARTMENT OF TRANSPORTATION UTILITIES ENGINEERING SECTION PHONE: (919) 707-6690 FAX: (919) 250-4151	
UTILITY CONSTRUCTION PLANS ONLY	

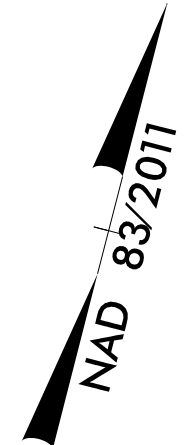

**UTILITY CONSTRUCTION**

**NOTE:**  
 THE ESTIMATED QUANTITY OF DUCTILE IRON WATER PIPE FITTINGS ON THIS PLAN SHEET IS 1,055 POUNDS. THE ACTUAL QUANTITY AND TYPE OF FITTINGS WILL VARY BASED ON FIELD CONDITIONS.

UTILITY OWNER IS CITY OF KANNAPOLIS  
 FOR 12" WATER LINE SEE PROFILE WL-4 SHEETS UC-22 & UC-23  
 FOR 6" WATER LINE SEE PROFILE WL-5 SHEET UC-23

20 AUG 2022 12:53 PROJECTS\2017\A2017401.000\NCDOT\_Y-4810K\Design\Utilities\Engineering\UC\Proj\Y4810K-ut-rd\10\_UC10\_psh.dgn  
 3:58:51 PM  
 3:58:51 PM