


DOCUMENT NOT CONSIDERED FINAL
UNLESS ALL SIGNATURES COMPLETED

PROJECT REFERENCE NO.	Y-4810K	SHEET NO.	UC-13
DESIGNED BY:	JJK	NORTH CAROLINA PROFESSIONAL SEAL <i>Clinton L. Stevens</i> 040370 8/30/2022 006F32D777EB426 L. STEVENSON L. STEVENSON	
DRAWN BY:	JNA	NORTH CAROLINA MUNICIPAL ENGINEERING	
CHECKED BY:	JJK	NORTH CAROLINA MUNICIPAL ENGINEERING	
APPROVED BY:	CLS	NORTH CAROLINA MUNICIPAL ENGINEERING	
REVISED:		NORTH CAROLINA MUNICIPAL ENGINEERING	
NORTH CAROLINA DEPARTMENT OF TRANSPORTATION		UTILITY CONSTRUCTION PLANS ONLY	
UTILITIES ENGINEERING SEC. PHONE: (919) 707-6690 FAX: (919) 250-4151			

CITY OF KANNAPOLIS,
A NORTH CAROLINA MUNICIPAL CORPORATION
DB 10233 PG 345
80
ISM BUS

UTILITY CONSTRUCTION

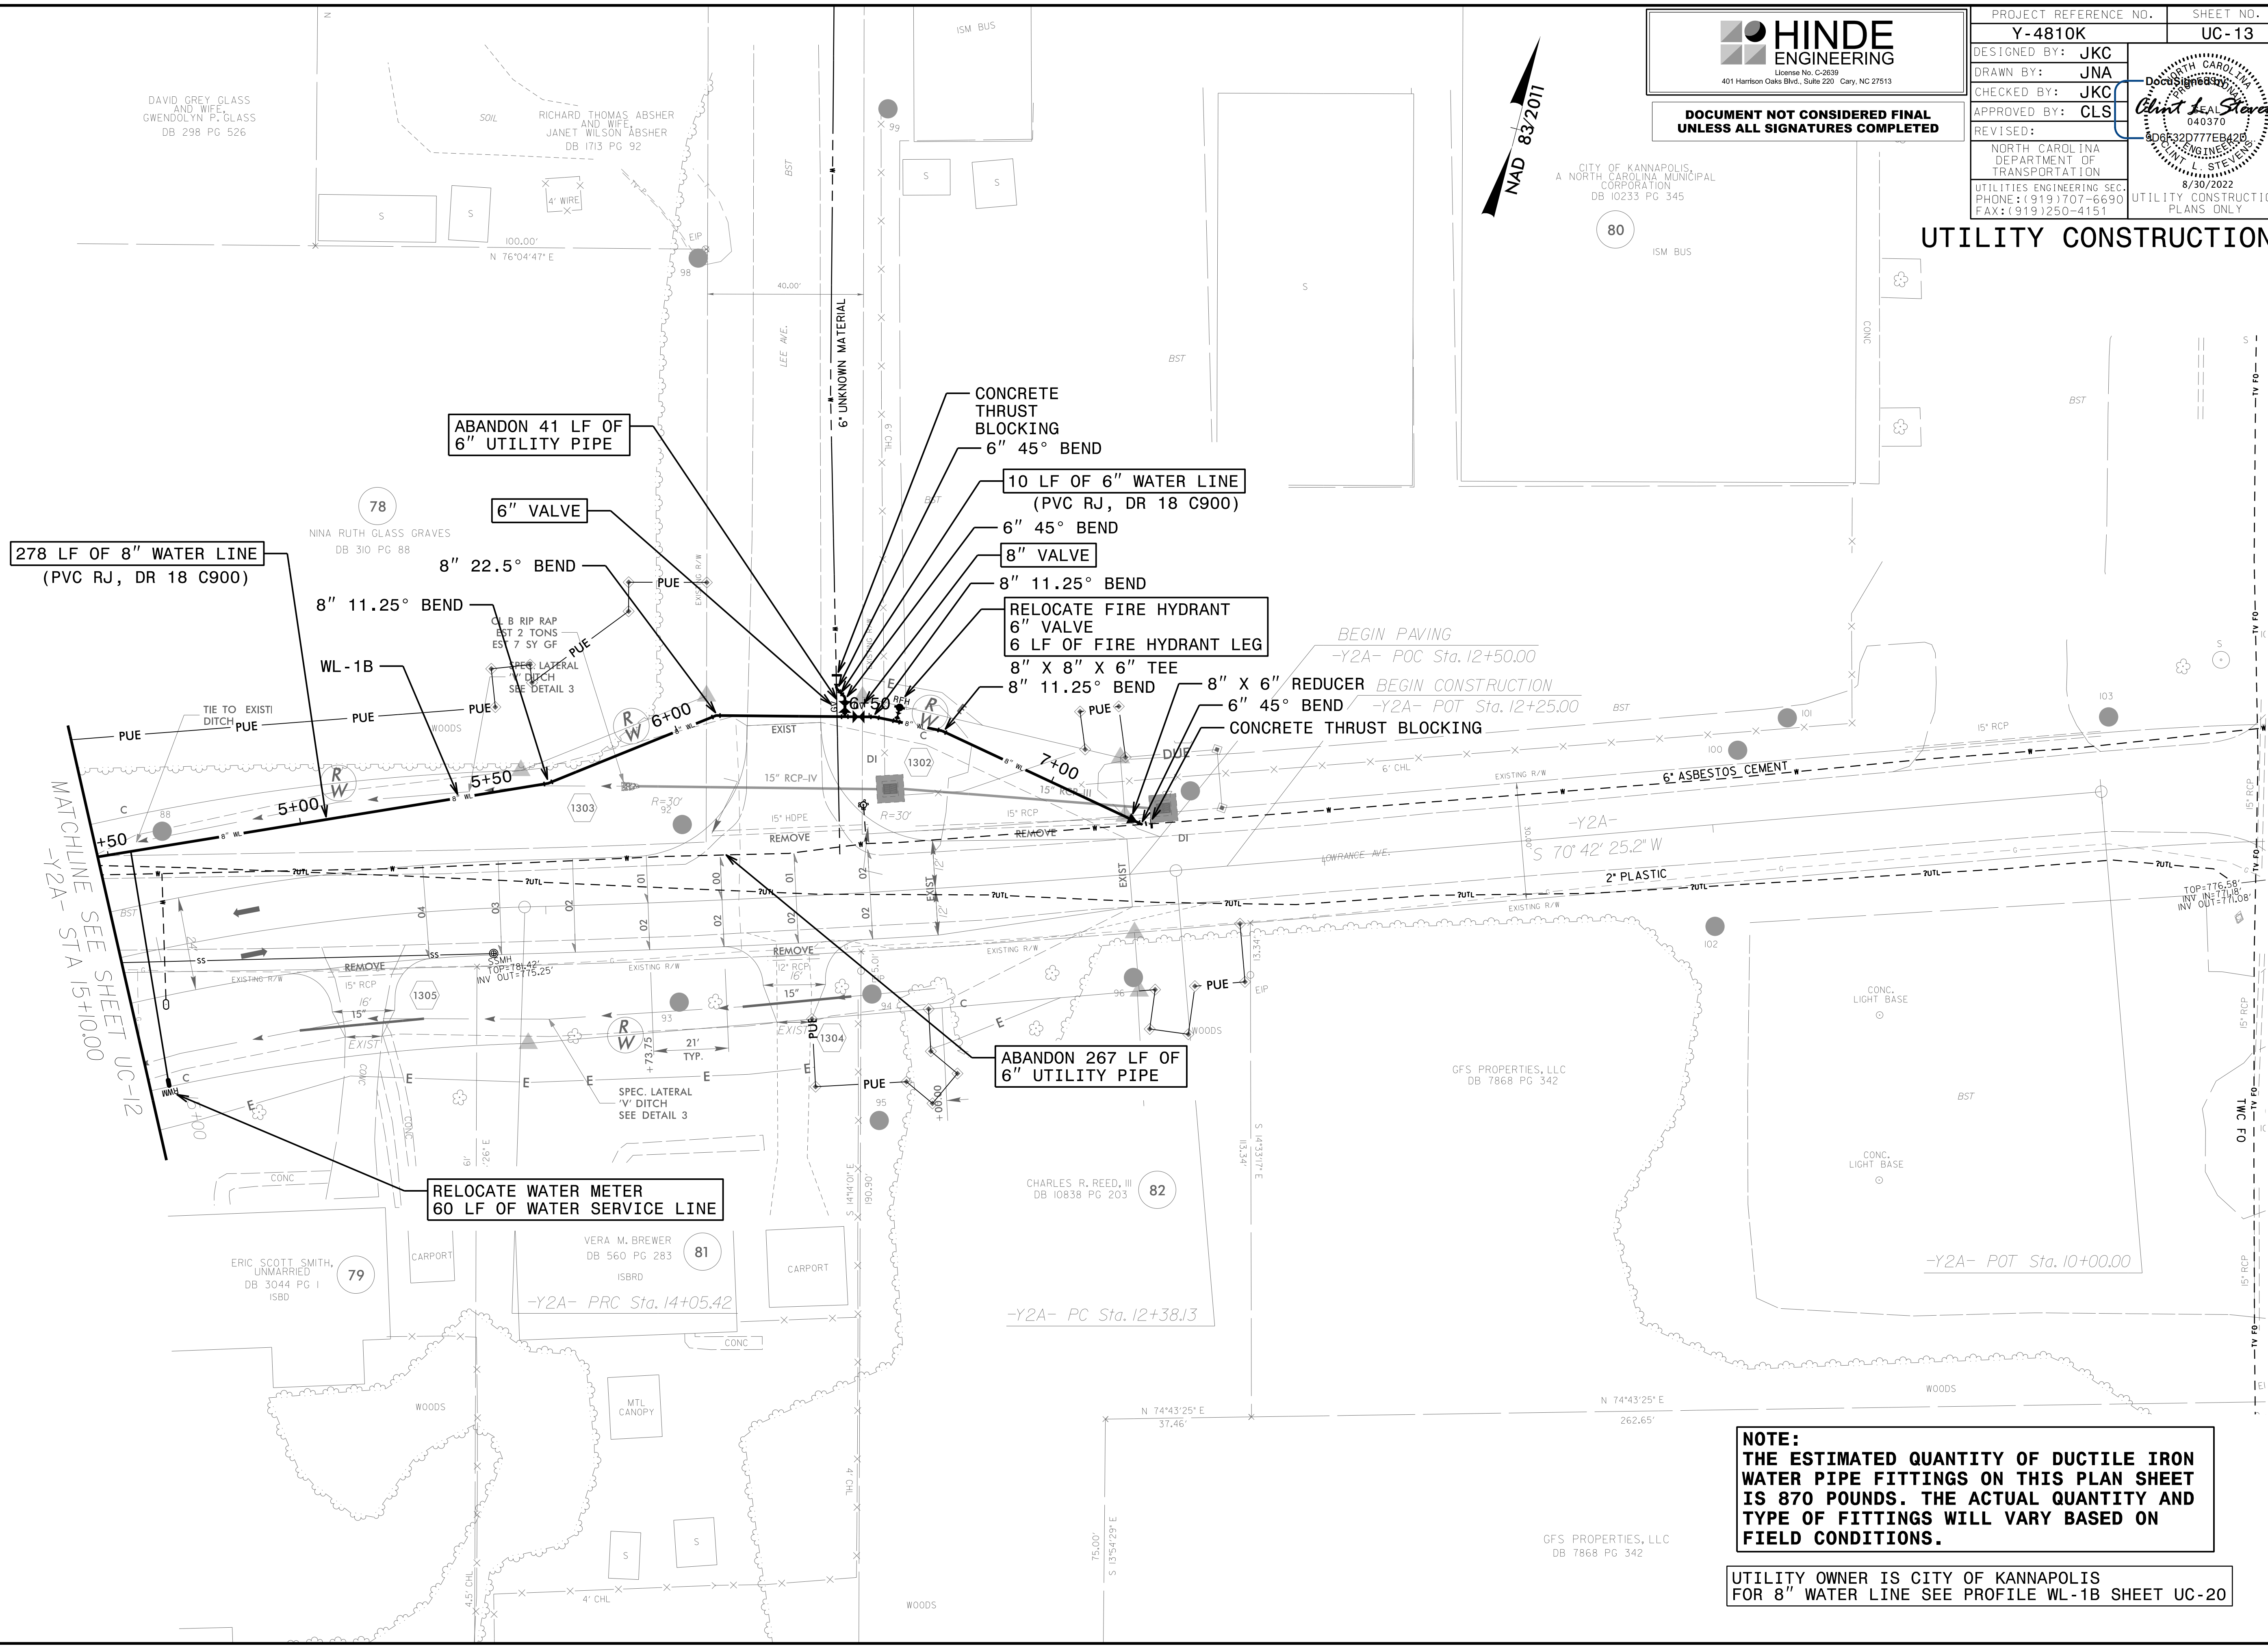

NOTE:
THE ESTIMATED QUANTITY OF DUCTILE IRON
WATER PIPE FITTINGS ON THIS PLAN SHEET
IS 870 POUNDS. THE ACTUAL QUANTITY AND
TYPE OF FITTINGS WILL VARY BASED ON
FIELD CONDITIONS.

UTILITY OWNER IS CITY OF KANNAPOLIS
FOR 8" WATER LINE SEE PROFILE WL-1B SHEET UC-20

20 AUG 2022 12:54
S:\PROJECTS\2017\A2017401.000\NCDOT\Y-4810K\Design\Utilities\Engineering\UC\Proj\Y4810K\ut_rdy\13_UC13_psh.dgn
HINDE ENGINEERING