


MATCHLINE SEE SHEET UC-7


MATCHLINE SEE SHEET UC-8

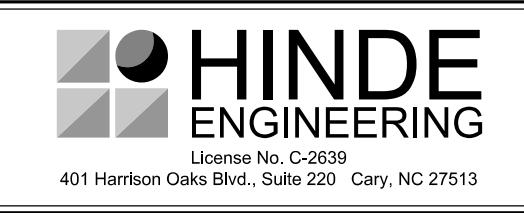

PROJECT REFERENCE NO.	SHEET NO.
Y-4810K	UC-16
DESIGNED BY: JKC	
DRAWN BY: JNA	
CHECKED BY: JKC	
APPROVED BY: CLS	
REVISED:	
NORTH CAROLINA DEPARTMENT OF TRANSPORTATION	
UTILITIES ENGINEERING SEC. PHONE: (919) 707-6690 FAX: (919) 250-4151	
UTILITY CONSTRUCTION PLANS ONLY	

**DOCUMENT NOT CONSIDERED FINAL
UNLESS ALL SIGNATURES COMPLETED**

UTILITY CONSTRUCTION

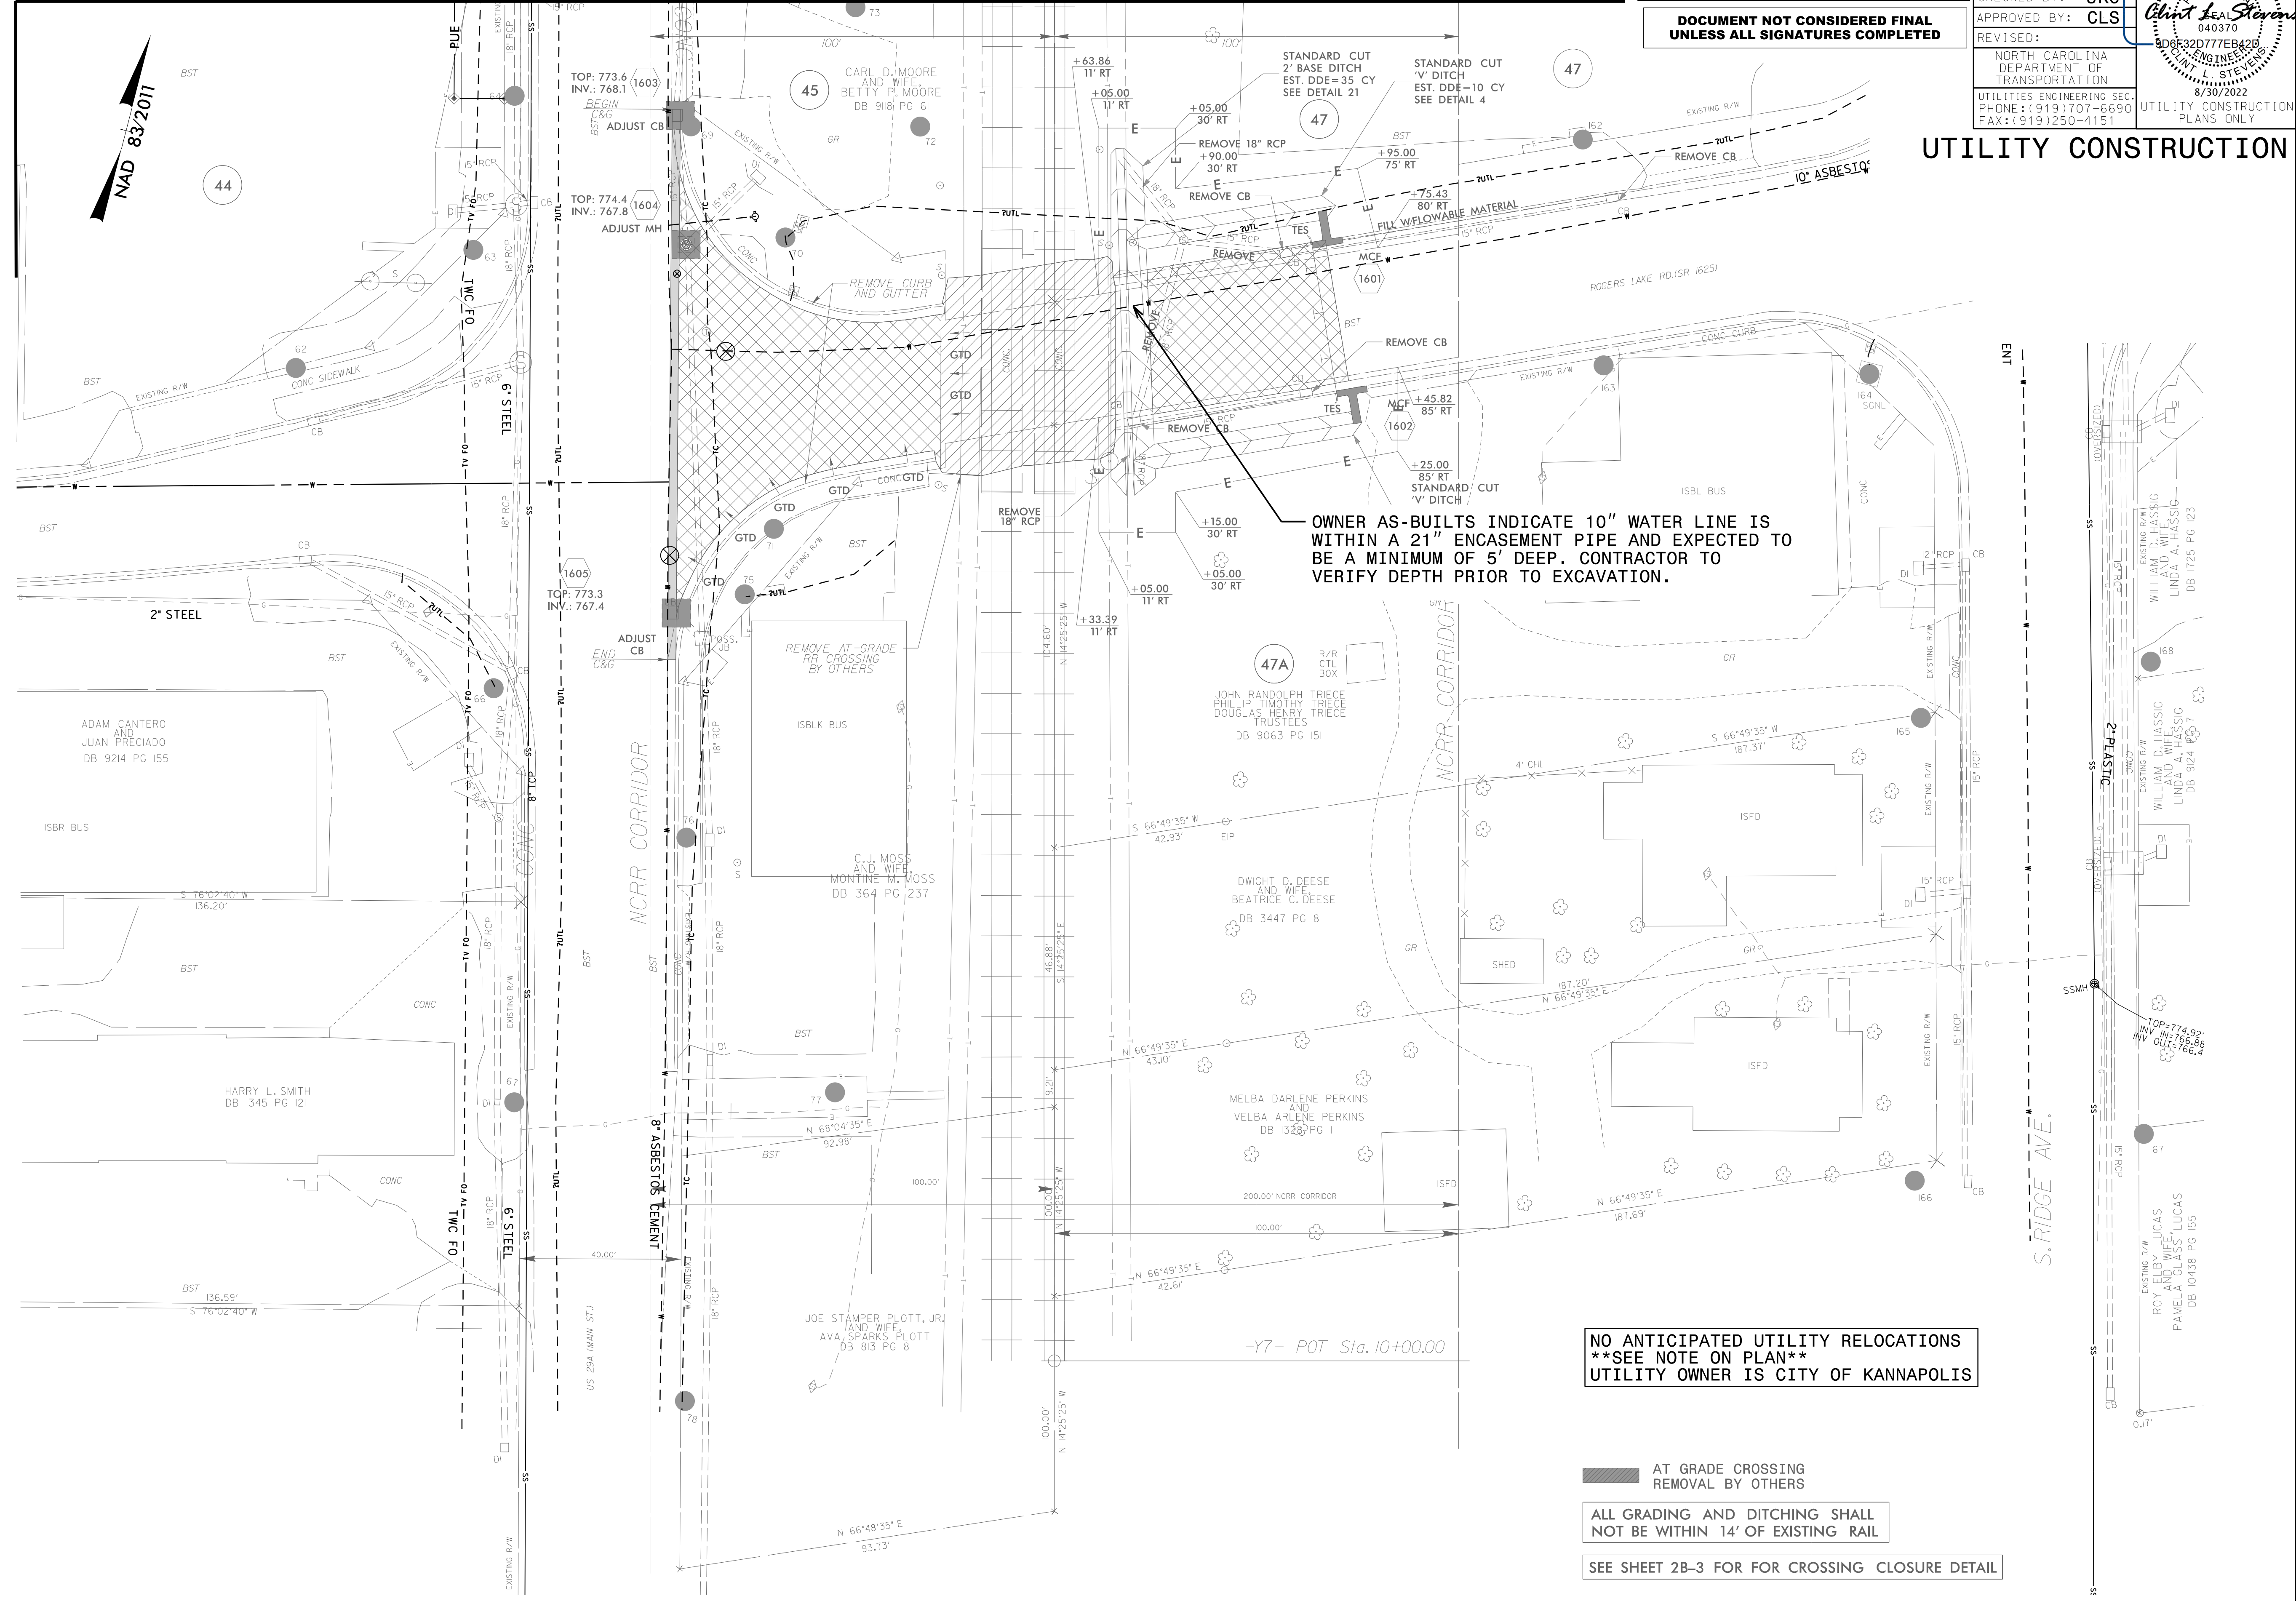


OWNER AS-BUILTS INDICATE 10" WATER LINE IS WITHIN A 21" ENCASEMENT PIPE AND EXPECTED TO BE A MINIMUM OF 5' DEEP. CONTRACTOR TO VERIFY DEPTH PRIOR TO EXCAVATION.

**NO ANTICIPATED UTILITY RELOCATIONS
SEE NOTE ON PLAN
UTILITY OWNER IS CITY OF KANNAPOLIS**

■ AT GRADE CROSSING
■ REMOVAL BY OTHERS

ALL GRADING AND DITCHING SHALL NOT BE WITHIN 14' OF EXISTING RAIL

SEE SHEET 2B-3 FOR FOR CROSSING CLOSURE DETAIL

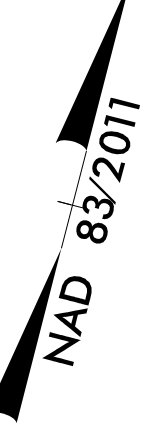

20-AUG-2022 12:54 PROJECTS\2017\A2017401.000\NCDOT_Y-4810K\Design\Utilities\Engineering\UC\ProJ\Y4810K\ut_rdy\16_UC16_psh.dgn