




**DOCUMENT NOT CONSIDERED FINAL
UNLESS ALL SIGNATURES COMPLETED**


PROJECT REFERENCE NO. Y-4810K	SHEET NO. UC-18
DESIGNED BY: JKC	
DRAWN BY: JNA	
CHECKED BY: JKC	
APPROVED BY: CLS	
REVISED:	
NORTH CAROLINA DEPARTMENT OF TRANSPORTATION UTILITIES ENGINEERING SEC. PHONE: (919) 707-6690 FAX: (919) 250-4151	
UTILITY CONSTRUCTION PLANS ONLY	

UTILITY CONSTRUCTION

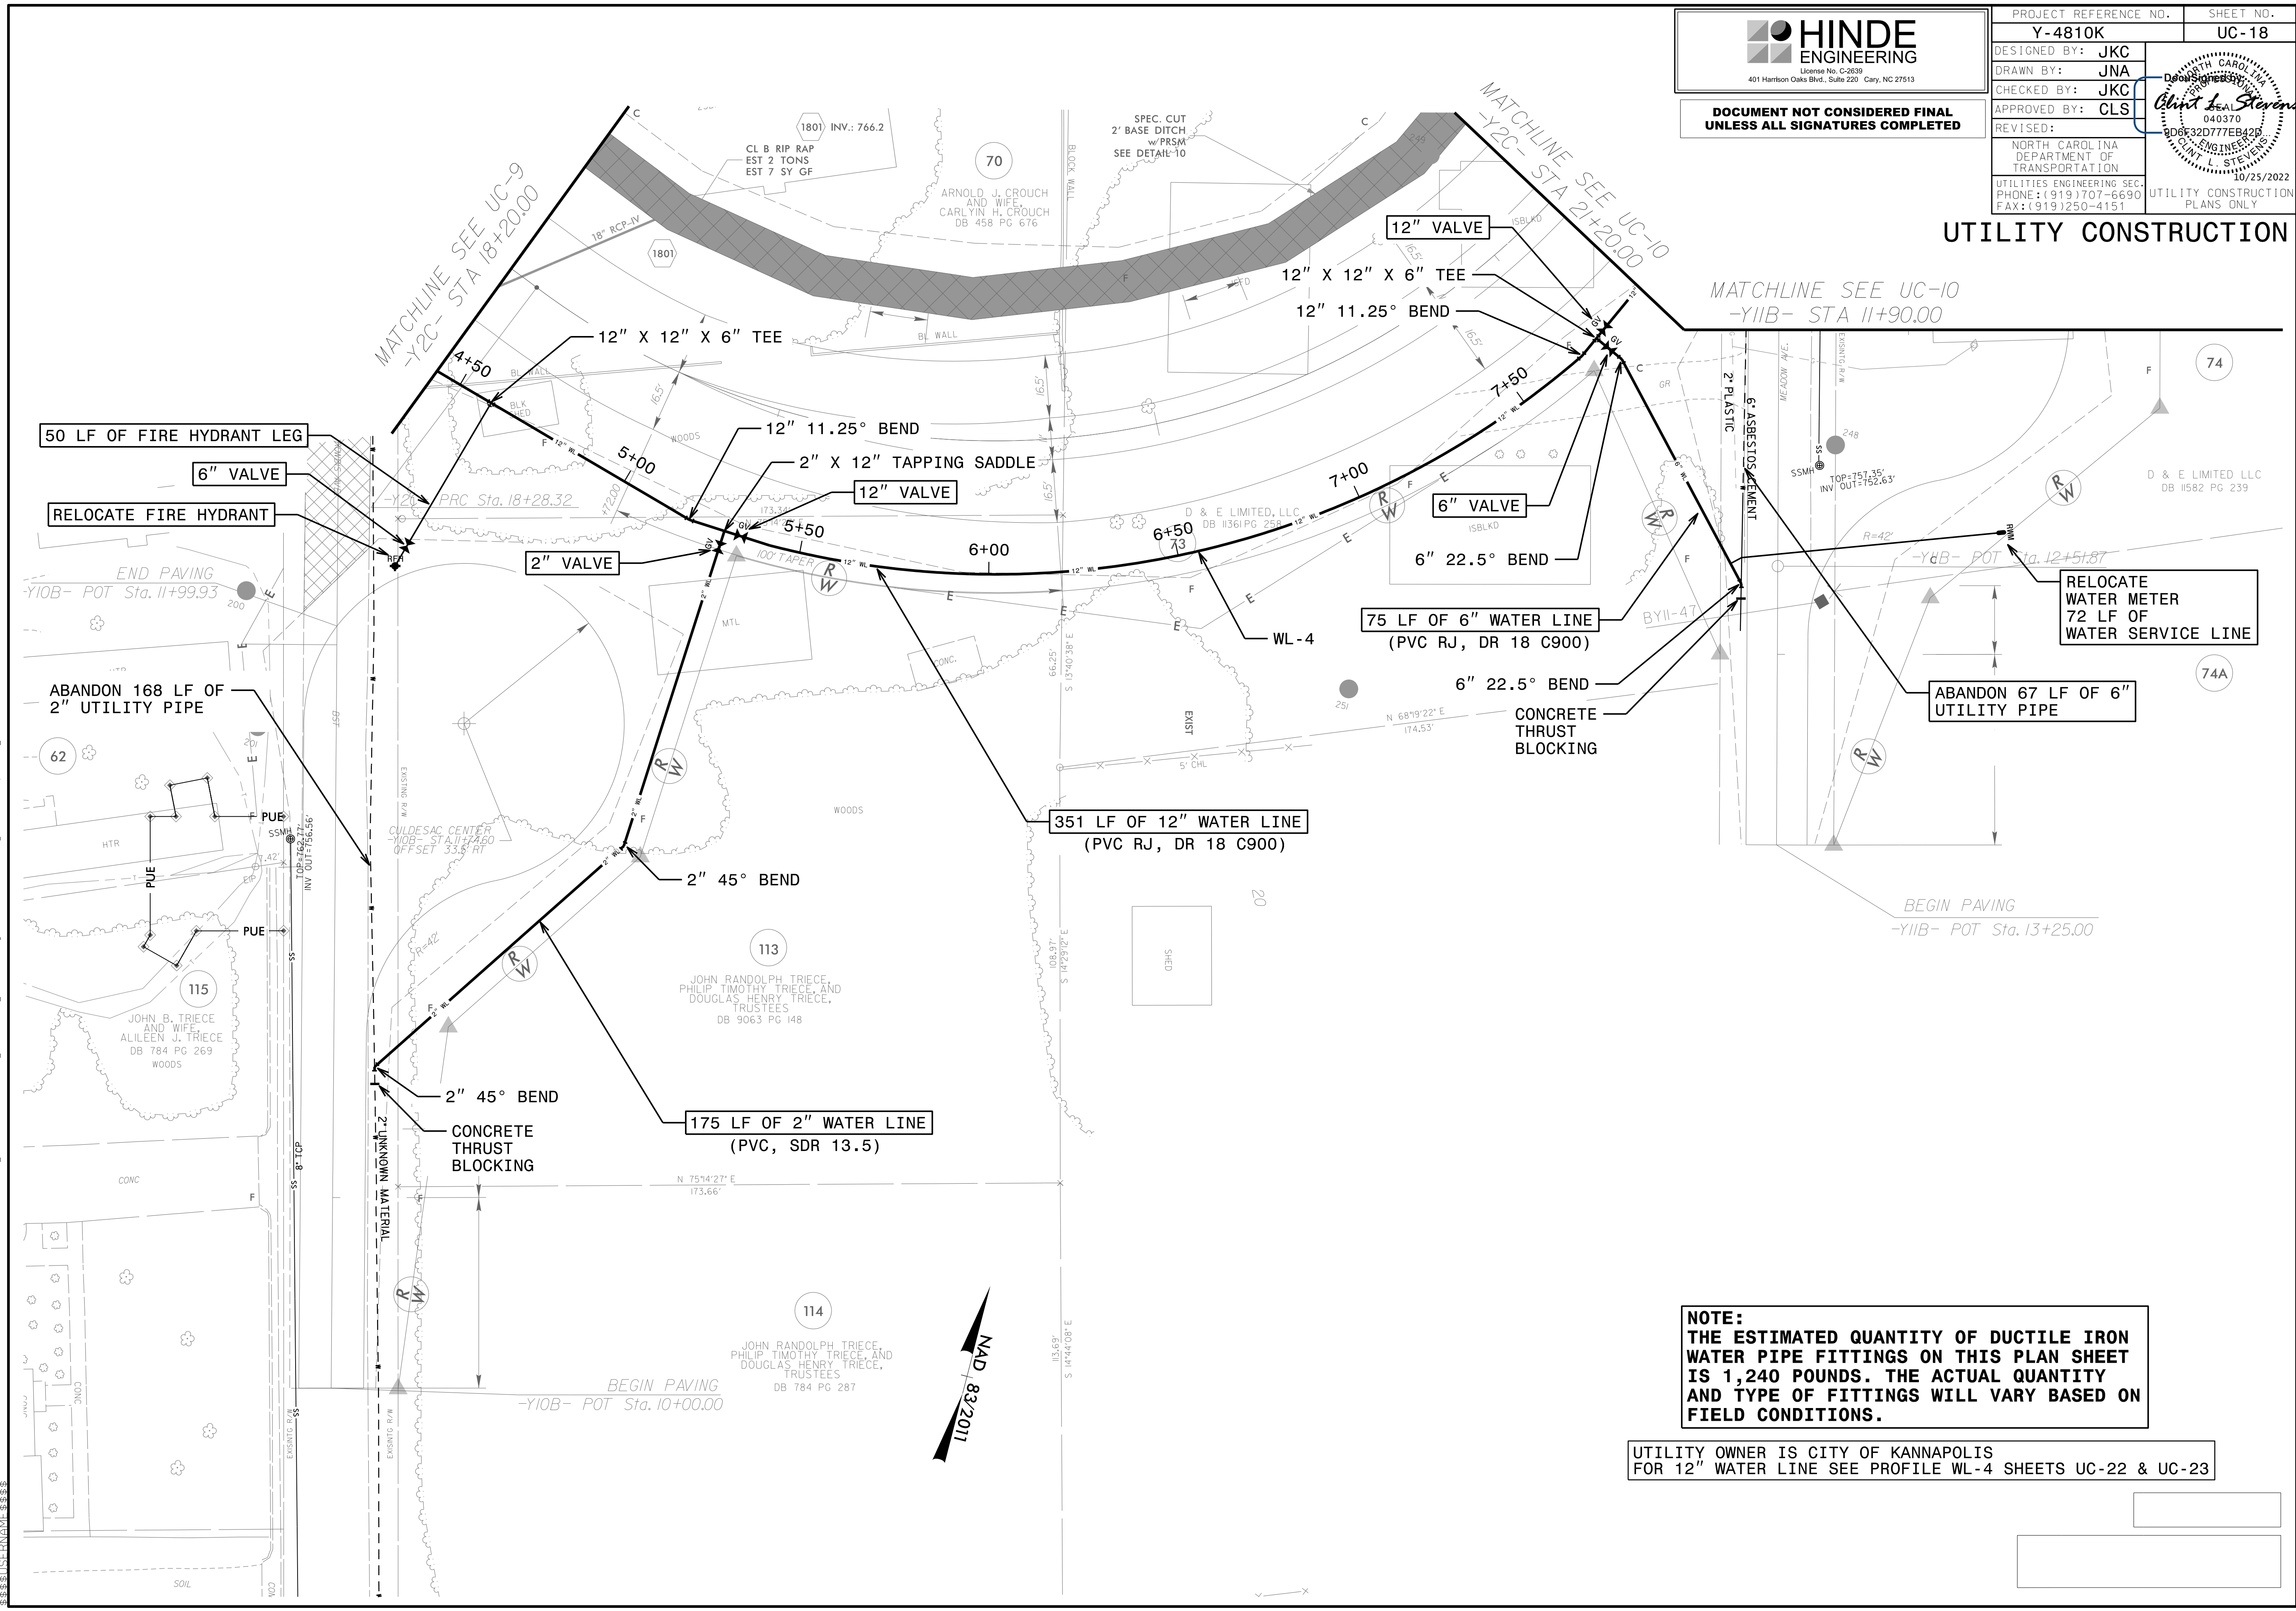

NOTE:
 THE ESTIMATED QUANTITY OF DUCTILE IRON WATER PIPE FITTINGS ON THIS PLAN SHEET IS 1,240 POUNDS. THE ACTUAL QUANTITY AND TYPE OF FITTINGS WILL VARY BASED ON FIELD CONDITIONS.

UTILITY OWNER IS CITY OF KANNAPOLIS
 FOR 12" WATER LINE SEE PROFILE WL-4 SHEETS UC-22 & UC-23

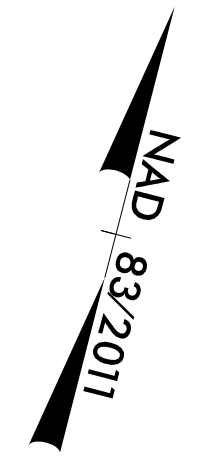

25-OCT-2022 10:55:56 PROJECTS\2017\A2017401.0000.NCDDOT.Y-4810K\Design\Utilities\Engineering\UC\Proj\Y4810K-ut-rd\18_UC18_psh.dgn
 3:33:51 PM